


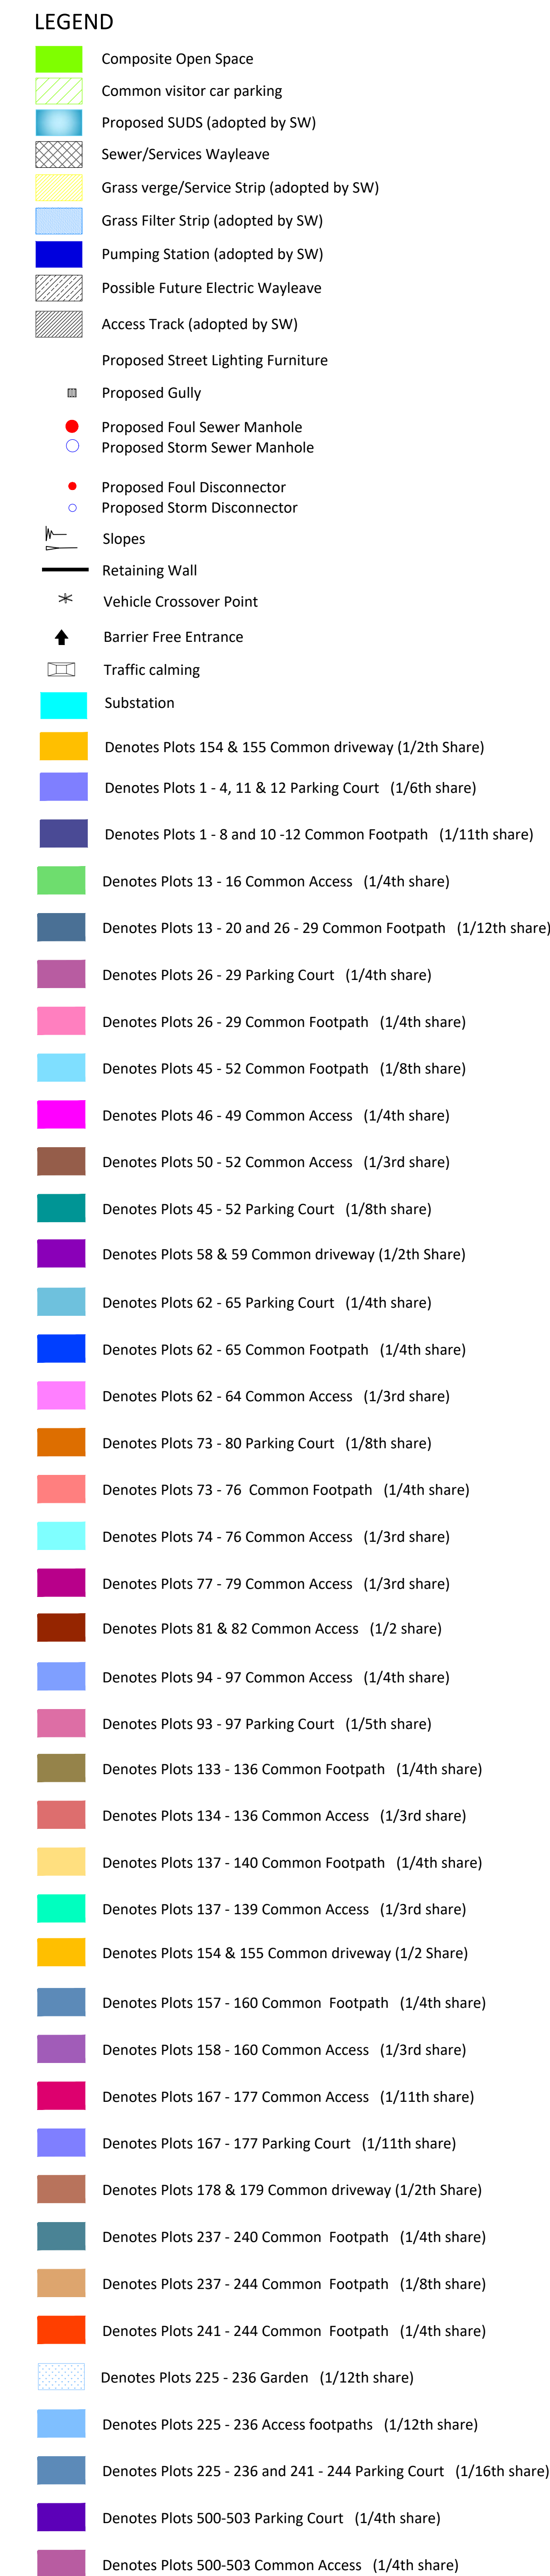

Craig McFadden - 2 August 2019  
Craig McFadden ( DPA Officer)

| NOTES   |               |   |    |     |
|---|---------------|---|----|-----|
| <div><div><div>WARNING TO HOUSE-PURCHASERS</div><div>Property Misdescriptions Act 1991</div></div><div>Buyers are warned that this is a working drawing &amp; is not intended to be treated as descriptive material describing, in relation to any particular property or development, any of the Specified Matters prescribed by any Order made under the above Act. The contents of this drawing may be subject to change at any time &amp; alterations &amp; variations can occur during the progress of the works without revision of the drawing. Consequently the layout, form, content &amp; dimensions of the finished construction may differ materially from those shown. Nor do the contents of this drawing constitute a contract, part of any contract or a warranty.</div></div> |               |   |    |     |
| REVISIONS   |               |   |    |     |
| F   | 25.07.19      | Plots 94-97 & 500-503 parking revised to be in accordance with development layout.   | HD |     |
| E   | 20.06.19      | Plots 67, 72, 82 & 125-132 remained to plots 500-510 due to wayleave off-sidings requirements. Plots 94-97 moved to attach on to plots 500-503   | CM |     |
| D   | 30.06.18      | Play area shown next to SUGS   | AA |     |
| C   | 31.07.18      | Houseplots to plot numbers 400-413 revised and repositioned, plot 129 and 130 driveways reconfigured   | PH |     |
| B   | 11.04.18      | Plots 400-413 split level houses replaced with standard houses. Retention added at back<br>Pumping station footprint and position altered<br>Plot 129 relocated<br>Informal footpath link at Plot 128 updated<br>Plot colours amended for clarity<br>Roof shading and house text removed for clarity | AA | SF  |
| A   | 27.10.16      | Gross verge removed from Greenleas Road and footpath moved to road side in line with council requirements<br>Roof shading and linetypes amended for clarity   | PH | SF  |
| REV   | DATE          | DESCRIPTION   | BY | CHK |
| PROJECT TITLE   |               |   |    |     |
| RESIDENTIAL DEVELOPMENT AT GREENLEAS ROAD, CAMBUSLANG   |               |   |    |     |
| DRAWING TITLE   |               |   |    |     |
| COMPOSITE PLAN   |               |   |    |     |
| SCALE   | DATE          | DRAWN   |    | PH  |
| 1:500   | July 19       |   |    |     |
| JOB NUMBER   | DWG REFERENCE | REVISION   |    | F   |
| -   | -             |   |    |     |
| <div><div><div>PERSIMMON</div><div>HOMES</div><div>WEST SCOTLAND</div></div><div><div>180 Findochy Street</div><div>Garthmuck</div><div>Glasgow, G53 5EP</div><div>Telephone 0141-768 2600</div><div>Facsimile 0141-768 2605</div></div><div></div></div>   |               |   |    |     |