



OWNERSHIP SCHEDULE

SHARED PRIVATE DRIVE (1) - between Plots 130 and 131	EXTERNAL REFUSE STORE (1) - between Plots 168-179, 180,181,183,185
	EXTERNAL REFUSE STORE (2) - between Plots 182,184,186 through 198
SHARED PRIVATE COURTYARD (1) - between Plots 168 through 213	EXTERNAL REFUSE STORE (3) - between Plots 276 through 285
SHARED PRIVATE COURTYARD (2) - between Plots 143 through 155	EXTERNAL REFUSE STORE (4) - between Plots 268 through 275
SHARED PRIVATE COURTYARD (3) - between Plots 214 through 232	EXTERNAL REFUSE STORE (5) - between Plots 253 through 261
SHARED PRIVATE COURTYARD (4) - between Plots 233 through 251	EXTERNAL REFUSE STORE (6) - between Plots 1 through 10
SHARED PRIVATE COURTYARD (5) - between Plots 85 through 96	
SHARED PRIVATE COURTYARD (6) - between Plots 51 through 66	INTERNAL REFUSE STORE (1) - between Plots 199 through 213
SHARED PRIVATE COURTYARD (7) - between Plots 276 through 285	INTERNAL REFUSE STORE (2) - between 214 through 232
SHARED PRIVATE COURTYARD (8) - between Plots 269 through 275	INTERNAL REFUSE STORE (3) - between 233 through 252
SHARED PRIVATE COURTYARD (9) - between Plots 32 though 39	INTERNAL REFUSE STORE (4) - between 233 through 252
SHARED PRIVATE COURTYARD (10) - between Plots 253 though 267	
SHARED PRIVATE COURTYARD (11) - between Plots 1 though 10	INTERNAL BIKE STORE (1) - between Plots 168 through 198
	INTERNAL BIKE STORE (2) - between Plots 199 through 213
	INTERNAL BIKE STORE (3) - between Plots 214 through 232
	INTERNAL BIKE STORE (4) - between Plots 233 through 252

The Development registered under title MID234914 and plots 001 to 73, 80, 82 to 90, 98, 99, 165 to 167, 214 to 217, 223, 225 to 252, and 254 to 285 within have been DPA approved.

The Keeper - 12 August 2026

Keeper for the Registers of Scotland

Key

- Overall Site Boundary
- Shared Common Areas Within Flatted Blocks
- Shared Private Driveways (see ownership schedule)
- Shared Private Courtyards (see ownership schedule)




Cairnlee House, Callendar Business Park
Callendar Road, Falkirk, FK1 1XE.
Tel 01324 600000 Fax 01324 600001
www.cala.co.uk

JOB TITLE
Edinburgh, West Criags

DRAWING TITLE
**DPA Site Plan
Ground Level**

SCALE:1:750	SHEET SIZE:A1	DATE: Jul 23
DRAWN BY: DM	PRELIMINARY	FINAL
CHECKED BY:	CENTRAL MASTERED	DEVELOPMENT MASTERED
SITE	McCOSKER	VER
EA00213	MOD	DRG No. DPA(00)
		REV
		PLOT
		M

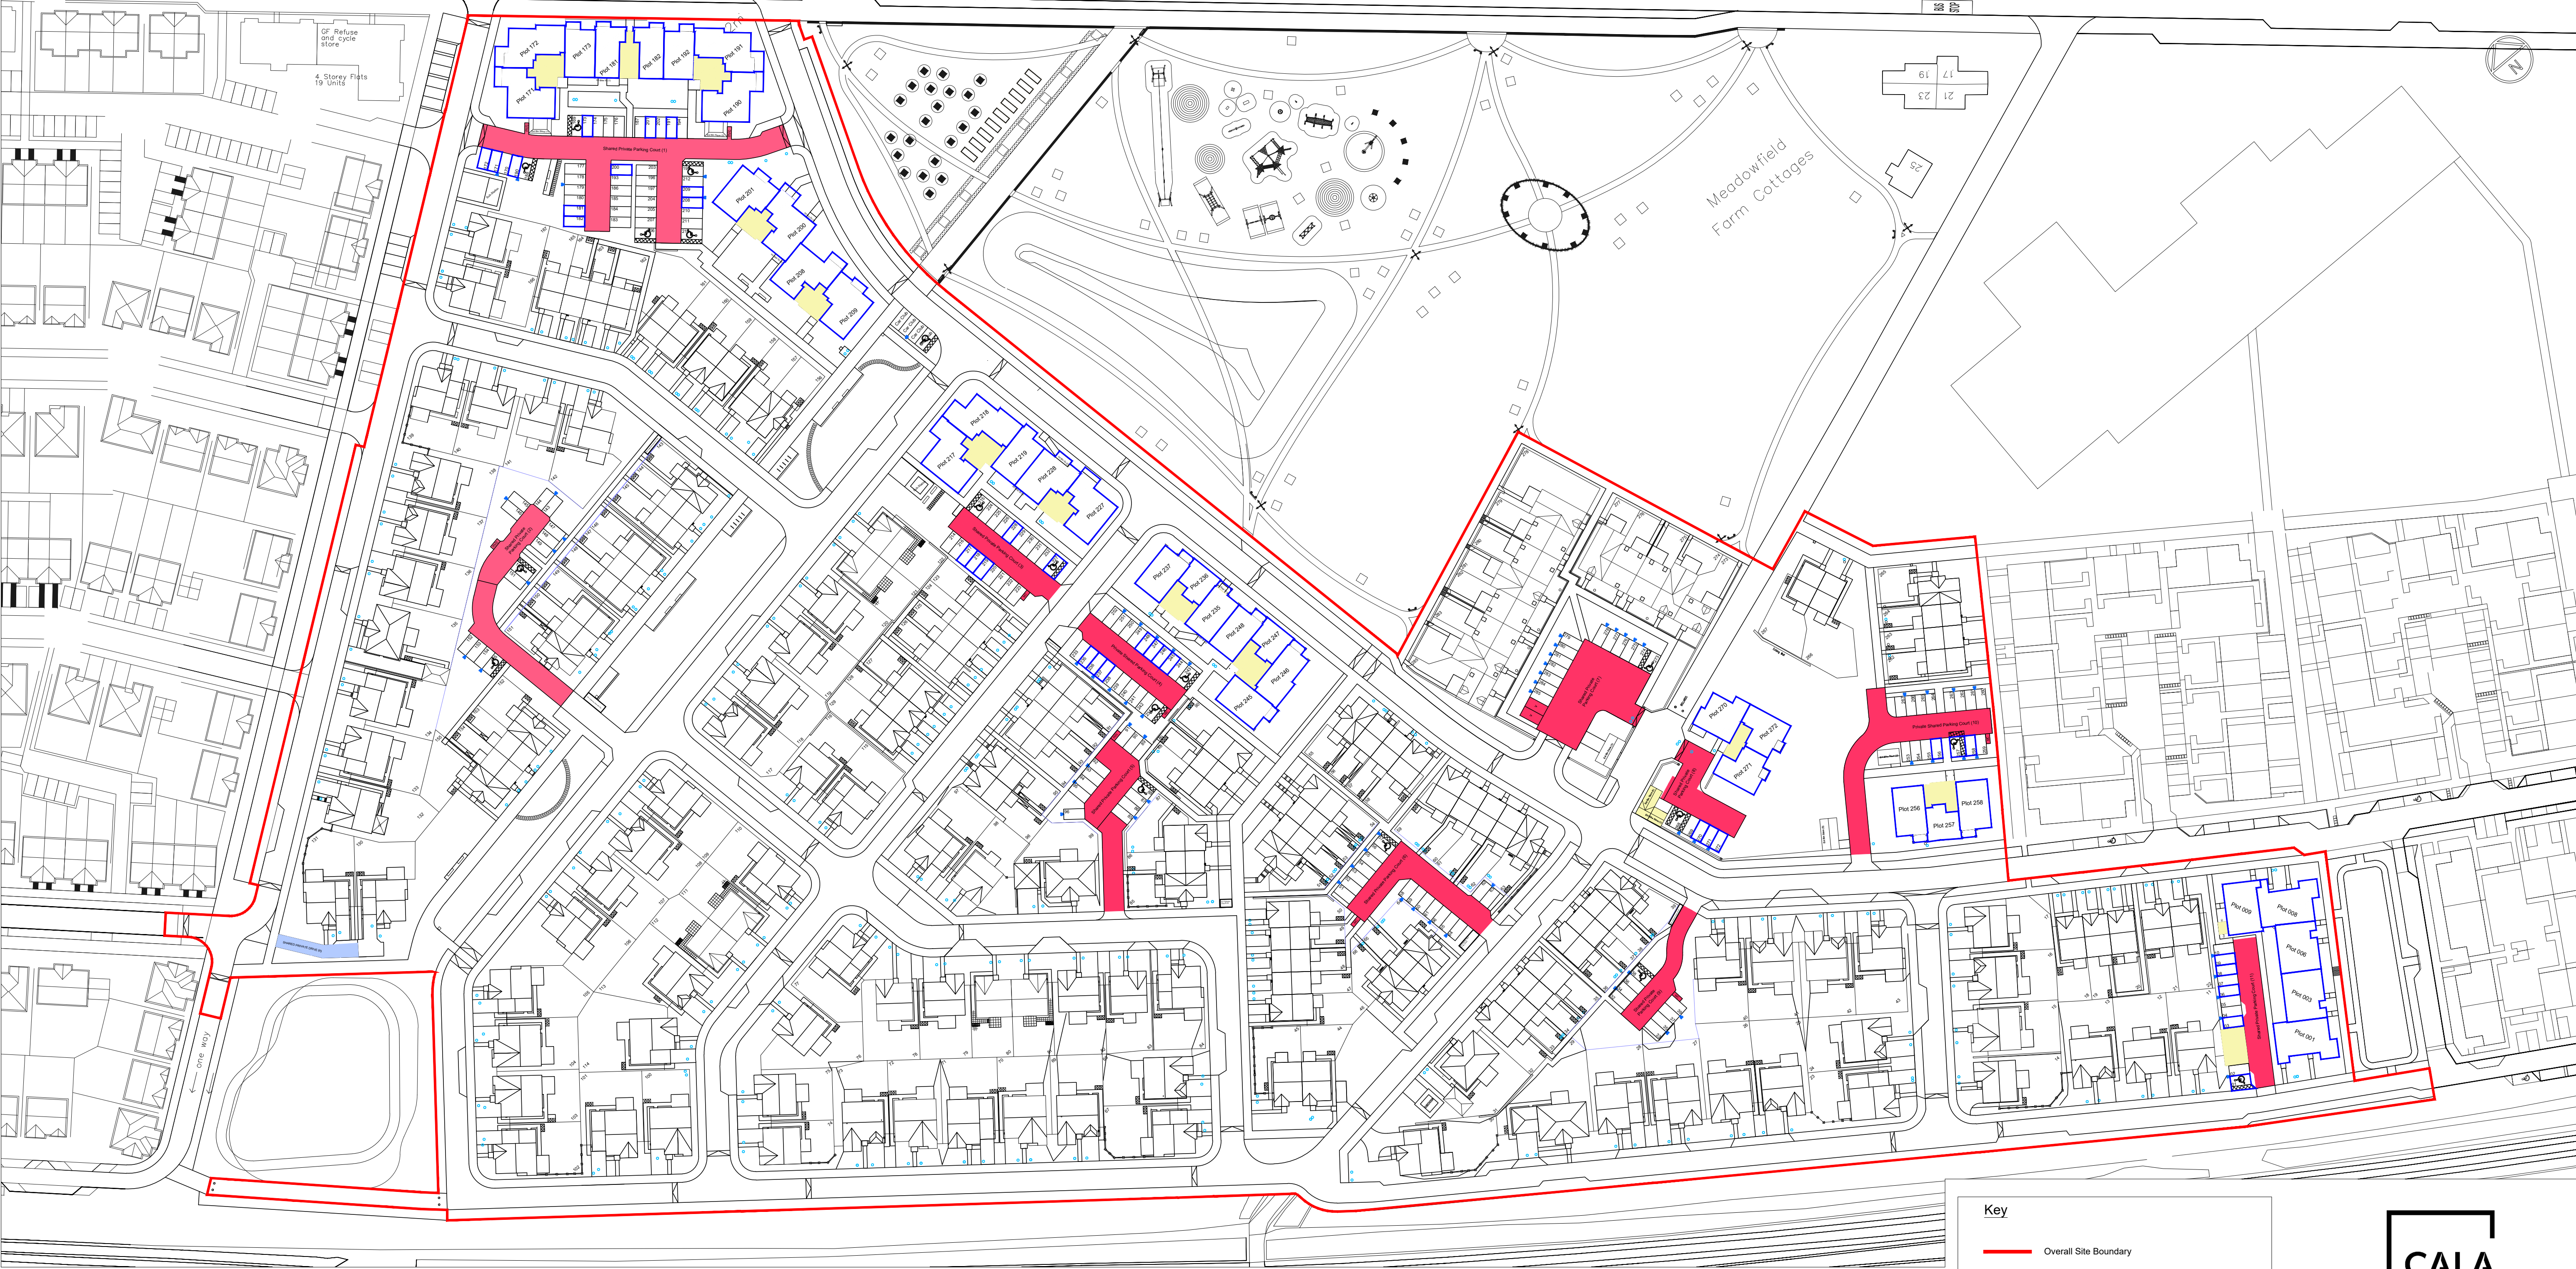

OWNERSHIP SCHEDULE

- SHARED PRIVATE DRIVE (1) - between Plots 130 and 131
- SHARED PRIVATE DRIVE (2) - between Plots 132 and 133
- SHARED PRIVATE DRIVE (3) - between Plots 134 and 135
- SHARED PRIVATE DRIVE (4) - between Plots 136 and 137
- SHARED PRIVATE DRIVE (5) - between Plots 138 and 139
- SHARED PRIVATE DRIVE (6) - between Plots 140 and 141
- SHARED PRIVATE DRIVE (7) - between Plots 142 and 143
- SHARED PRIVATE DRIVE (8) - between Plots 144 and 145
- SHARED PRIVATE DRIVE (9) - between Plots 146 and 147
- SHARED PRIVATE DRIVE (10) - between Plots 148 and 149
- SHARED PRIVATE DRIVE (11) - between Plots 150 and 151

- EXTERNAL REFUSE STORE (1) - between Plots 168-179, 180,181,183,185
- EXTERNAL REFUSE STORE (2) - between Plots 182,184,186 through 198
- EXTERNAL REFUSE STORE (3) - between Plots 276 through 285
- EXTERNAL REFUSE STORE (4) - between Plots 268 through 275
- EXTERNAL REFUSE STORE (5) - between Plots 253 through 261
- EXTERNAL REFUSE STORE (6) - between Plots 1 through 10
- INTERNAL REFUSE STORE (1) - between Plots 199 through 213
- INTERNAL REFUSE STORE (2) - between 214 through 232
- INTERNAL REFUSE STORE (3) - between 233 through 252
- INTERNAL REFUSE STORE (4) - between 233 through 252
- INTERNAL BIKE STORE (1) - between Plots 168 through 198
- INTERNAL BIKE STORE (2) - between Plots 199 through 213
- INTERNAL BIKE STORE (3) - between Plots 214 through 232
- INTERNAL BIKE STORE (4) - between Plots 233 through 252

Key

Overall Site Boundary

Shared Common Areas Within Flatted Blocks

Shared Private Driveways (see ownership schedule)

Shared Private Courtyards (see ownership schedule)




Cairnlee House, Callendar Business Park
Callendar Road, Falkirk, FK1 1XE.
Tel 01324 600000 Fax 01324 600001
www.cala.co.uk

JOB TITLE
Edinburgh, West Criags

DRAWING TITLE
DPA Site Plan
1st Floor Level

SCALE:1:750	SHEET SIZE:A1	DATE: Jul 23
DRAWN BY: DM	PRELIMINARY	FINAL
CHECKED BY:	CENTRAL MASTERED	DEVELOPMENT MASTERED
SITE	EA00213	VER
MOD	DRG No.	REV
	DPA(01)	L

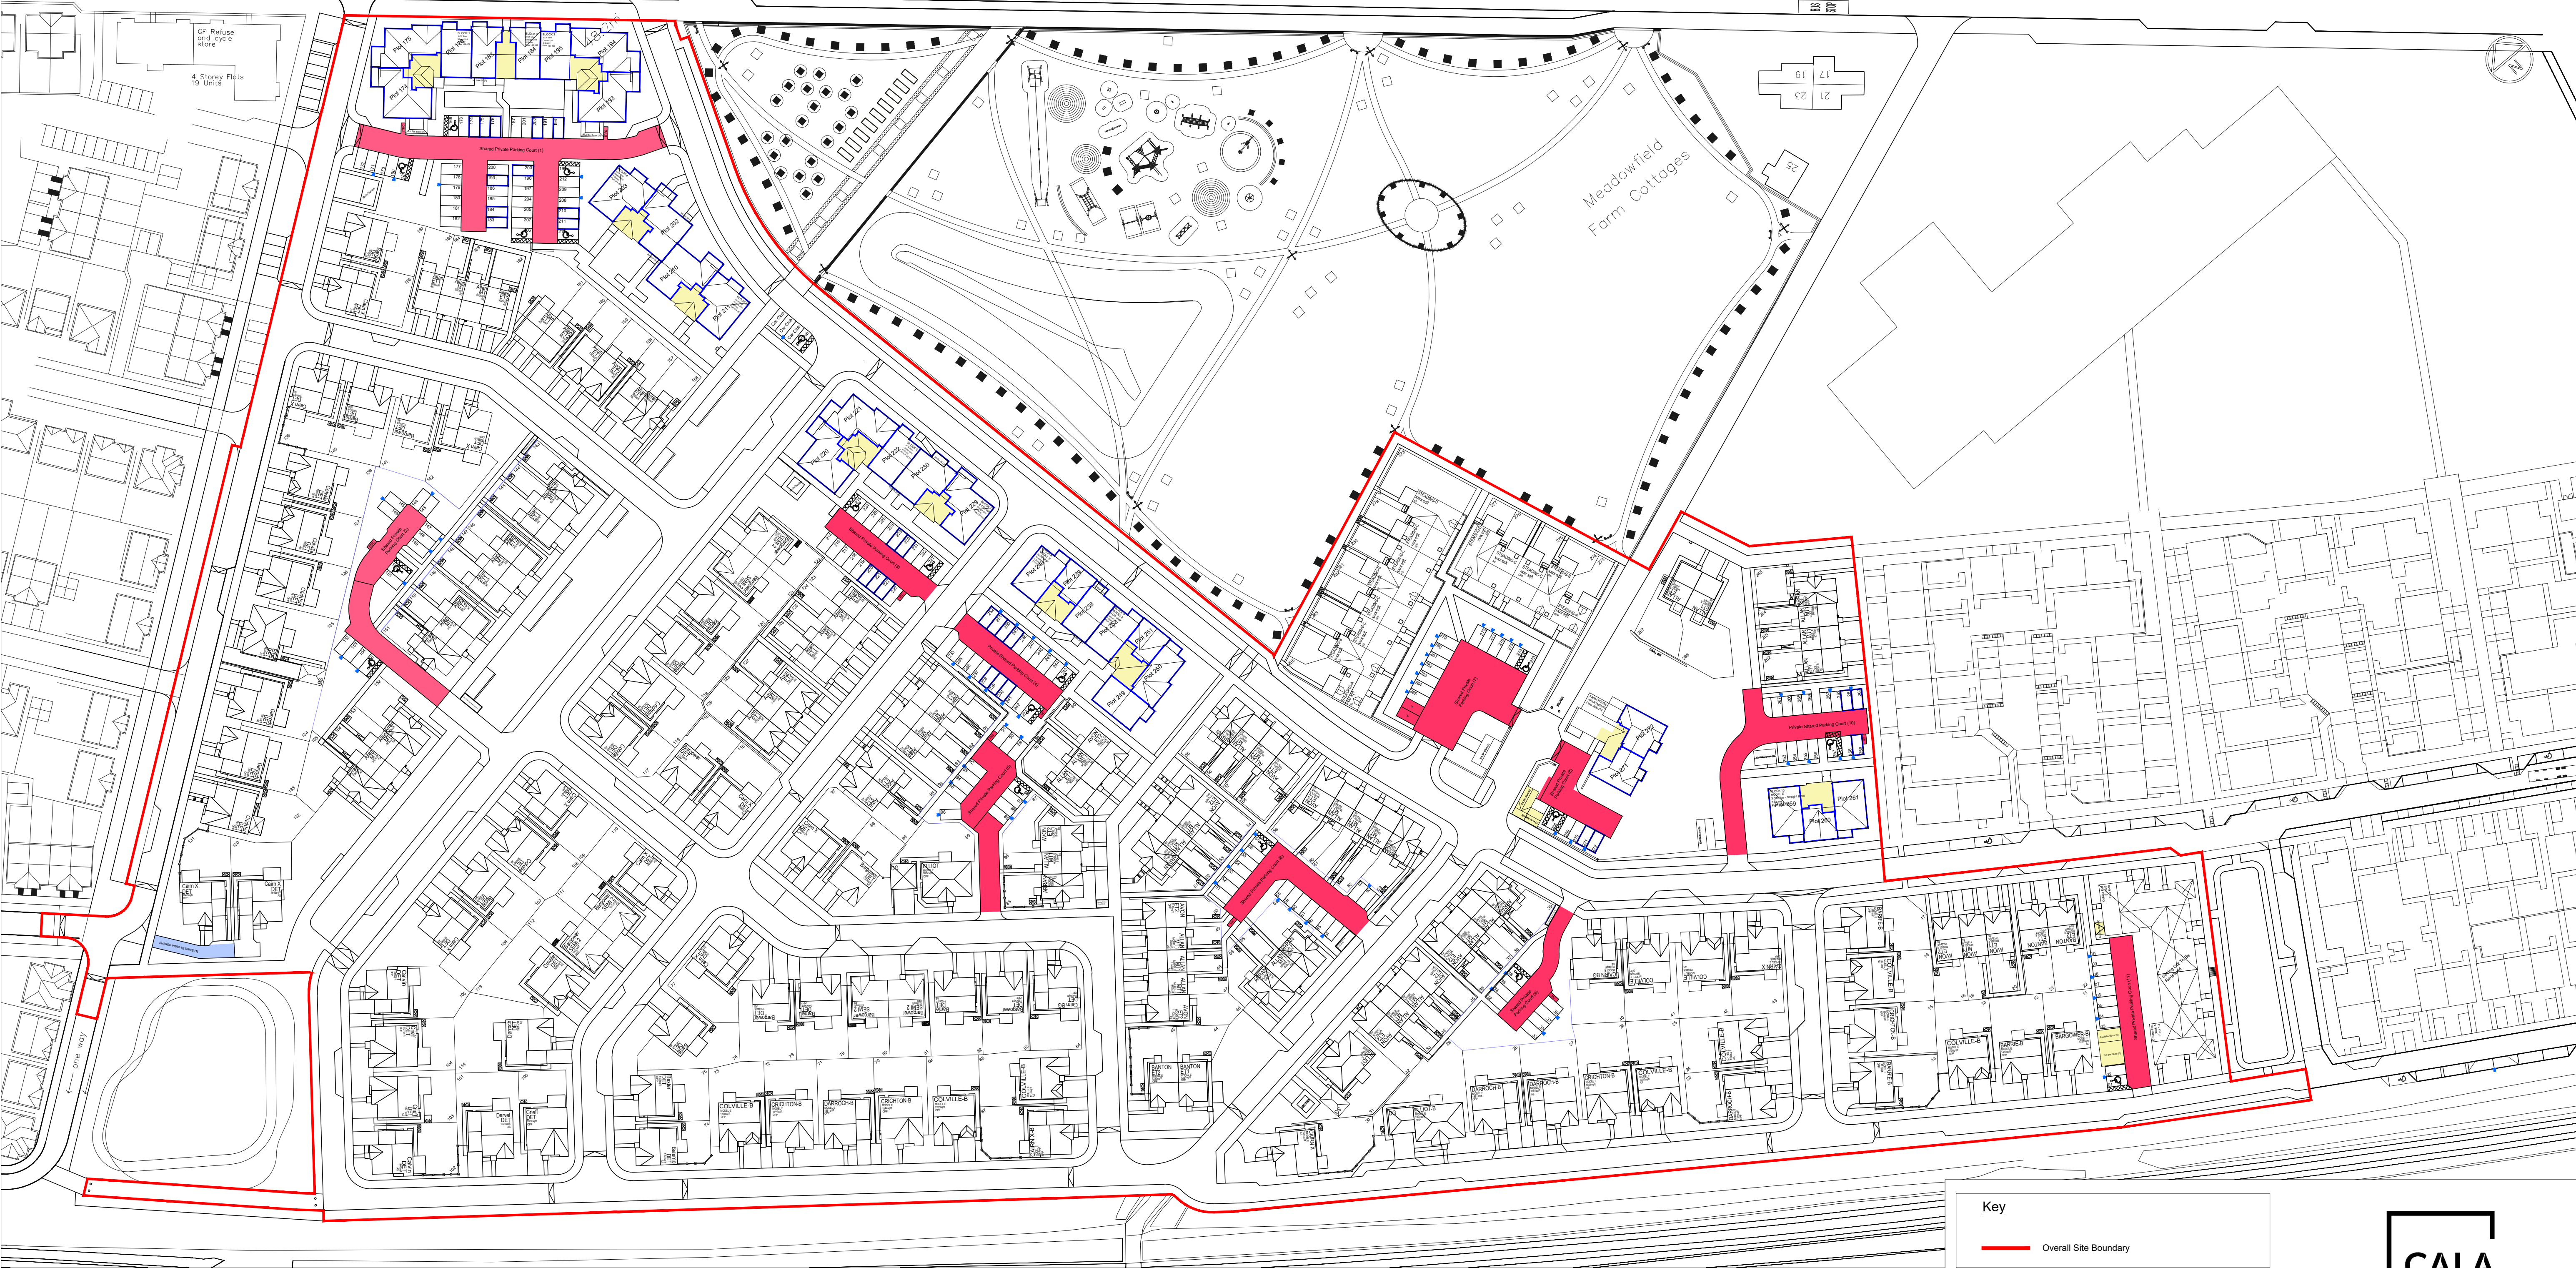

OWNERSHIP SCHEDULE

SHARED PRIVATE DRIVE (1) - between Plots 130 and 131	EXTERNAL REFUSE STORE (1) - between Plots 168-179, 180,181,183,185
	EXTERNAL REFUSE STORE (2) - between Plots 182,184,186 through 198
SHARED PRIVATE COURTYARD (1) - between Plots 168 through 213	EXTERNAL REFUSE STORE (3) - between Plots 276 through 285
SHARED PRIVATE COURTYARD (2) - between Plots 143 through 155	EXTERNAL REFUSE STORE (4) - between Plots 268 through 275
SHARED PRIVATE COURTYARD (3) - between Plots 214 through 232	EXTERNAL REFUSE STORE (5) - between Plots 253 through 261
SHARED PRIVATE COURTYARD (4) - between Plots 233 through 251	EXTERNAL REFUSE STORE (6) - between Plots 1 through 10
SHARED PRIVATE COURTYARD (5) - between Plots 85 through 96	
SHARED PRIVATE COURTYARD (6) - between Plots 51 through 66	INTERNAL REFUSE STORE (1) - between Plots 199 through 213
SHARED PRIVATE COURTYARD (7) - between Plots 276 through 285	INTERNAL REFUSE STORE (2) - between Plots 214 through 232
SHARED PRIVATE COURTYARD (8) - between Plots 269 through 275	INTERNAL REFUSE STORE (3) - between 233 through 252
SHARED PRIVATE COURTYARD (9) - between Plots 32 though 39	INTERNAL REFUSE STORE (4) - between 233 through 252
SHARED PRIVATE COURTYARD (10) - between Plots 253 though 267	
SHARED PRIVATE COURTYARD (11) - between Plots 1 though 10	INTERNAL BIKE STORE (1) - between Plots 168 through 198
	INTERNAL BIKE STORE (2) - between Plots 199 through 213
	INTERNAL BIKE STORE (3) - between Plots 214 through 232
	INTERNAL BIKE STORE (4) - between Plots 233 through 252

Key

Overall Site Boundary

Shared Common Areas Within Flatted Blocks

Shared Private Driveways (see ownership schedule)

Shared Private Courtyards (see ownership schedule)




Cairnlee House, Callendar Business Park
Callendar Road, Falkirk, FK1 1XE.
Tel 01324 600000 Fax 01324 600001
www.cala.co.uk

JOB TITLE
Edinburgh, West Criags

DRAWING TITLE
DPA Site Plan
2nd Floor Level

SCALE:1:750	SHEET SIZE:A1	DATE: Jul 23
DRAWN BY: DM	PRELIMINARY	FINAL
CHECKED BY:	CENTRAL MASTERED	DEVELOPMENT MASTERED
SITE	McCOSKER	VER
EA00213	MOD	DRG No.
		REV
		PLOT
		DPA(02)
		M

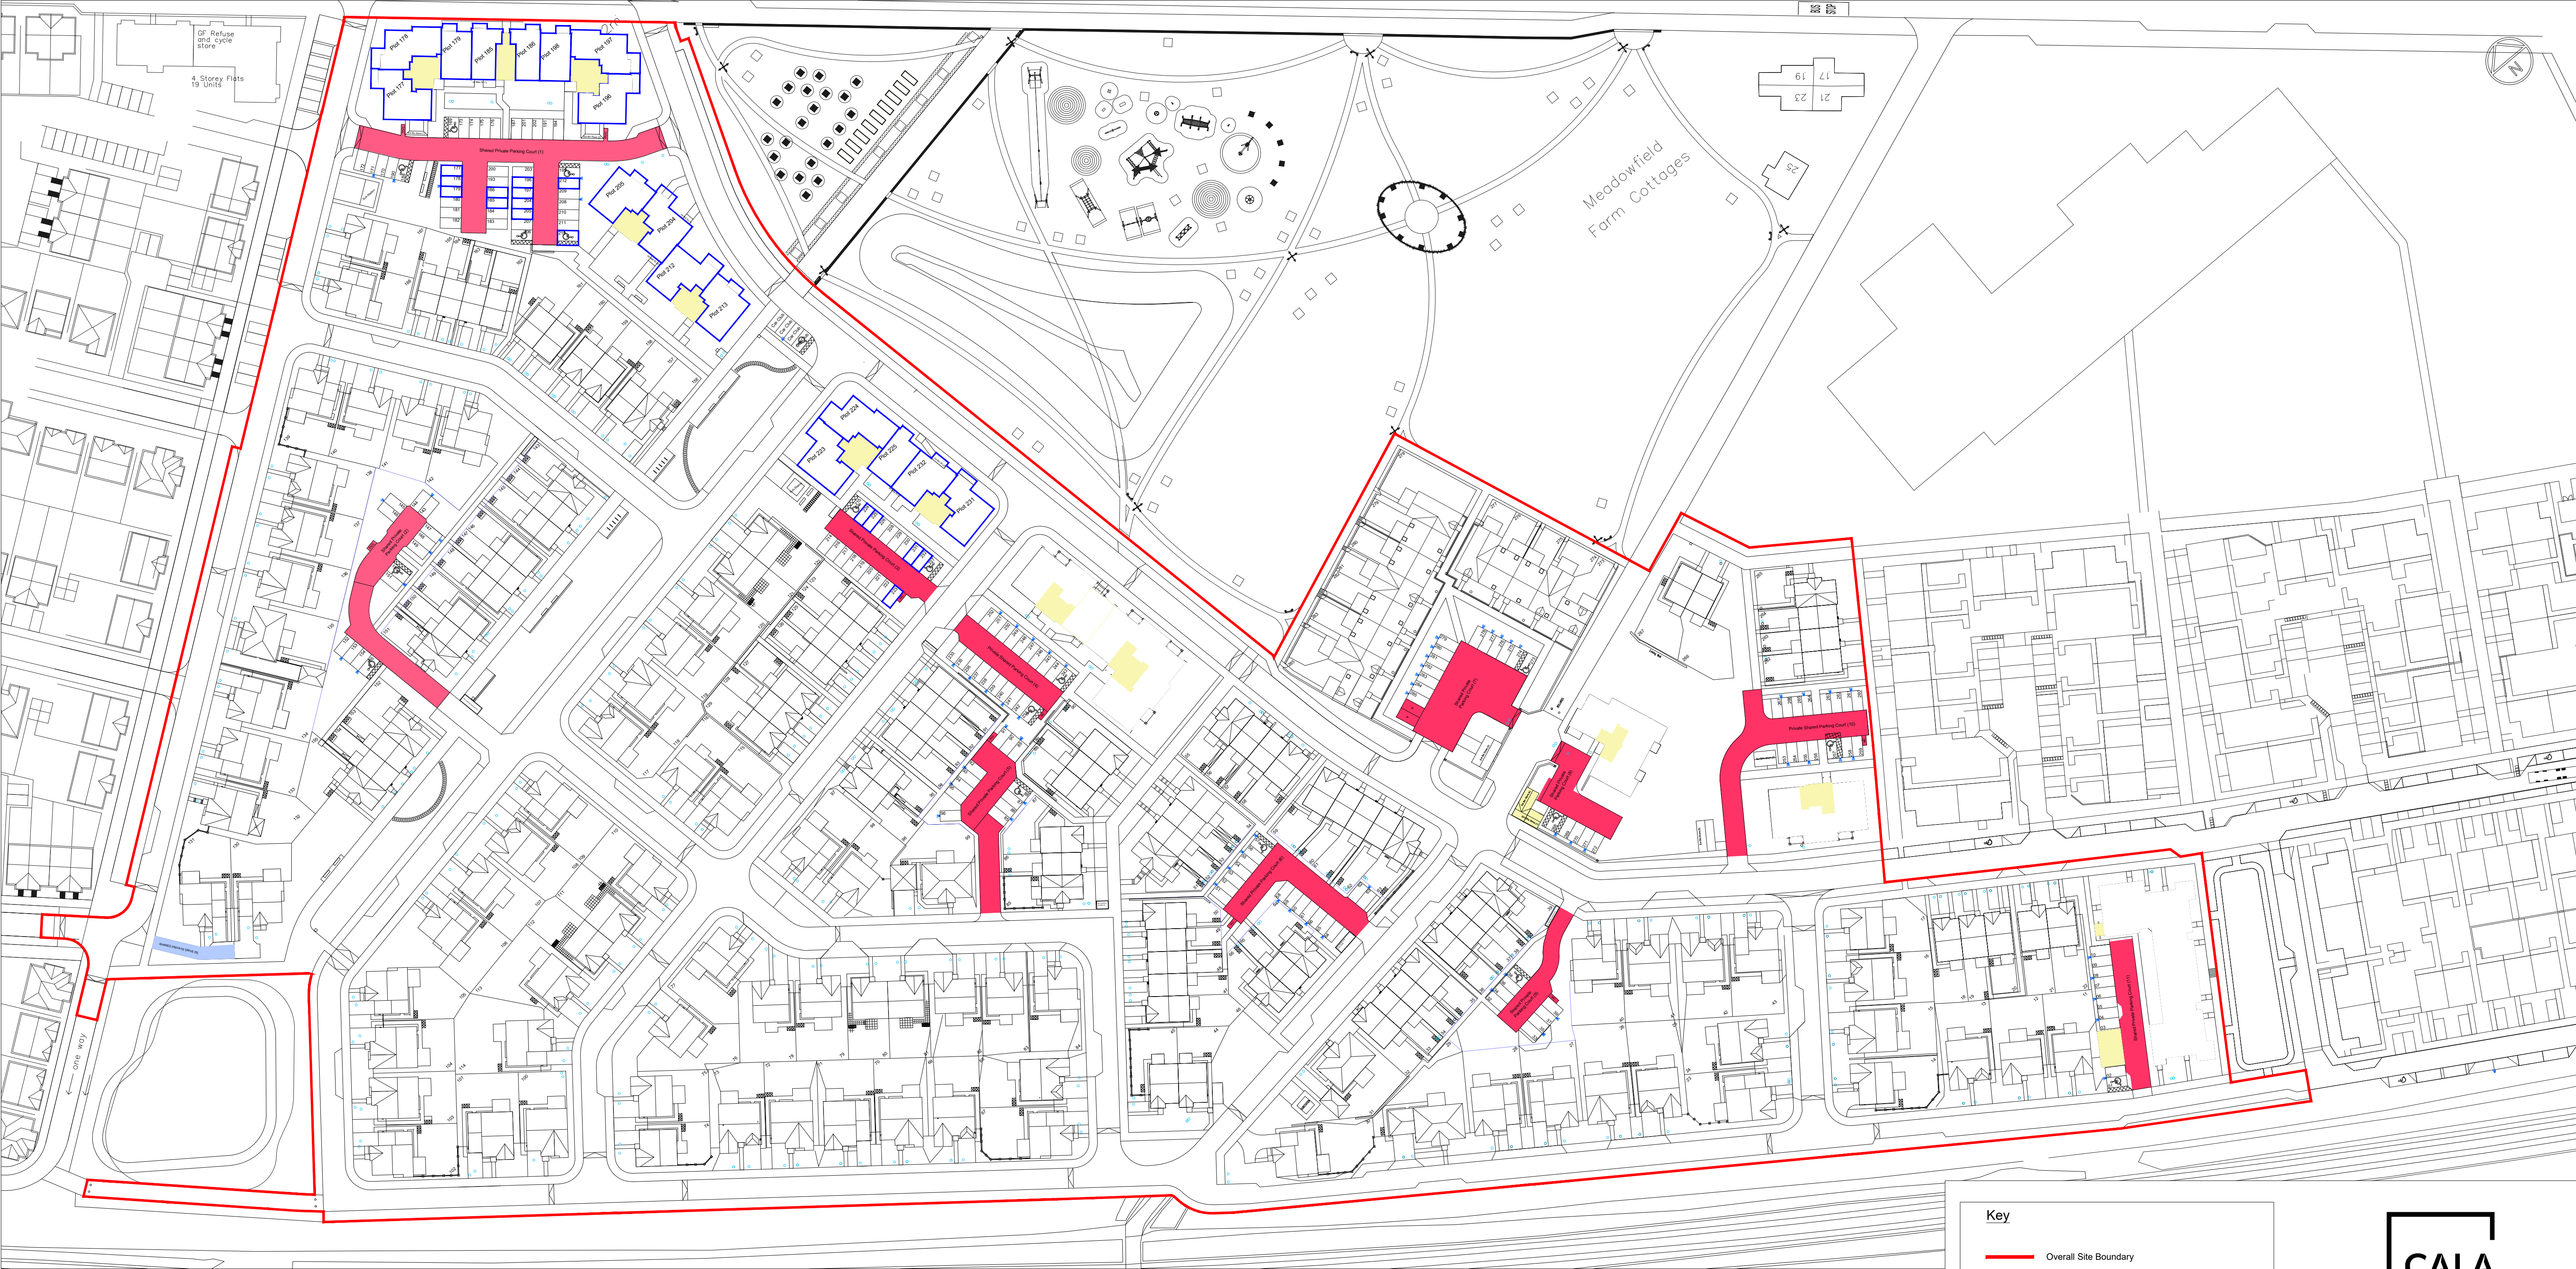

OWNERSHIP SCHEDULE

SHARED PRIVATE DRIVE (1) - between Plots 130 and 131

SHARED PRIVATE COURTYARD (1) - between Plots 168 through 213

SHARED PRIVATE COURTYARD (2) - between Plots 143 through 155

SHARED PRIVATE COURTYARD (3) - between Plots 214 through 232

SHARED PRIVATE COURTYARD (4) - between Plots 233 through 251

SHARED PRIVATE COURTYARD (5) - between Plots 85 through 96

SHARED PRIVATE COURTYARD (6) - between Plots 51 through 66

SHARED PRIVATE COURTYARD (7) - between Plots 276 through 285

SHARED PRIVATE COURTYARD (8) - between Plots 269 through 275

SHARED PRIVATE COURTYARD (9) - between Plots 32 though 39

SHARED PRIVATE COURTYARD (10) - between Plots 253 though 267

SHARED PRIVATE COURTYARD (11) - between Plots 1 though 10

EXTERNAL REFUSE STORE (1) - between Plots 168-179, 180,181,183,185

EXTERNAL REFUSE STORE (2) - between Plots 182,184,186 through 198

EXTERNAL REFUSE STORE (3) - between Plots 276 through 285

EXTERNAL REFUSE STORE (4) - between Plots 268 through 275

EXTERNAL REFUSE STORE (5) - between Plots 253 through 261

EXTERNAL REFUSE STORE (6) - between Plots 1 through 10

INTERNAL REFUSE STORE (1) - between Plots 199 through 213

INTERNAL REFUSE STORE (2) - between 214 through 232

INTERNAL REFUSE STORE (3) - between 233 through 252

INTERNAL REFUSE STORE (4) - between 233 through 252

INTERNAL BIKE STORE (1) - between Plots 168 through 198

INTERNAL BIKE STORE (2) - between Plots 199 through 213

INTERNAL BIKE STORE (3) - between Plots 214 through 232

INTERNAL BIKE STORE (4) - between Plots 233 through 252

Key

Overall Site Boundary

Shared Common Areas Within Flatted Blocks

Shared Private Driveways (see ownership schedule)

Shared Private Courtyards (see ownership schedule)



Cairnlee House, Callendar Business Park
Callendar Road, Falkirk, FK1 1XE.
Tel 01324 600000 Fax 01324 600001
www.cala.co.uk

JOB TITLE
Edinburgh, West Criags

DRAWING TITLE
DPA Site Plan
3rd Floor Level

SCALE:1:1000		SHEET SIZE:A1		DATE: Jul 23	
DRAWN BY: DM		PRELIMINARY		FINAL	
CHECKED BY:		CENTRAL MASTERED		DEVELOPMENT MASTERED	
SITE		McCOSKER		VER	
EA00213		MOD		DRG No.	
				DPA(03)	
				REV	
				PLOT	
				L	