


The Development registered under title PTH17428 and plots 501 to 560 within have been DPA approved by:
Craig McFadden - 26 July 2021
 Craig McFadden (DPA Officer)


FED: M62 2802: B0E
 L88: 06 20: 08: 72N

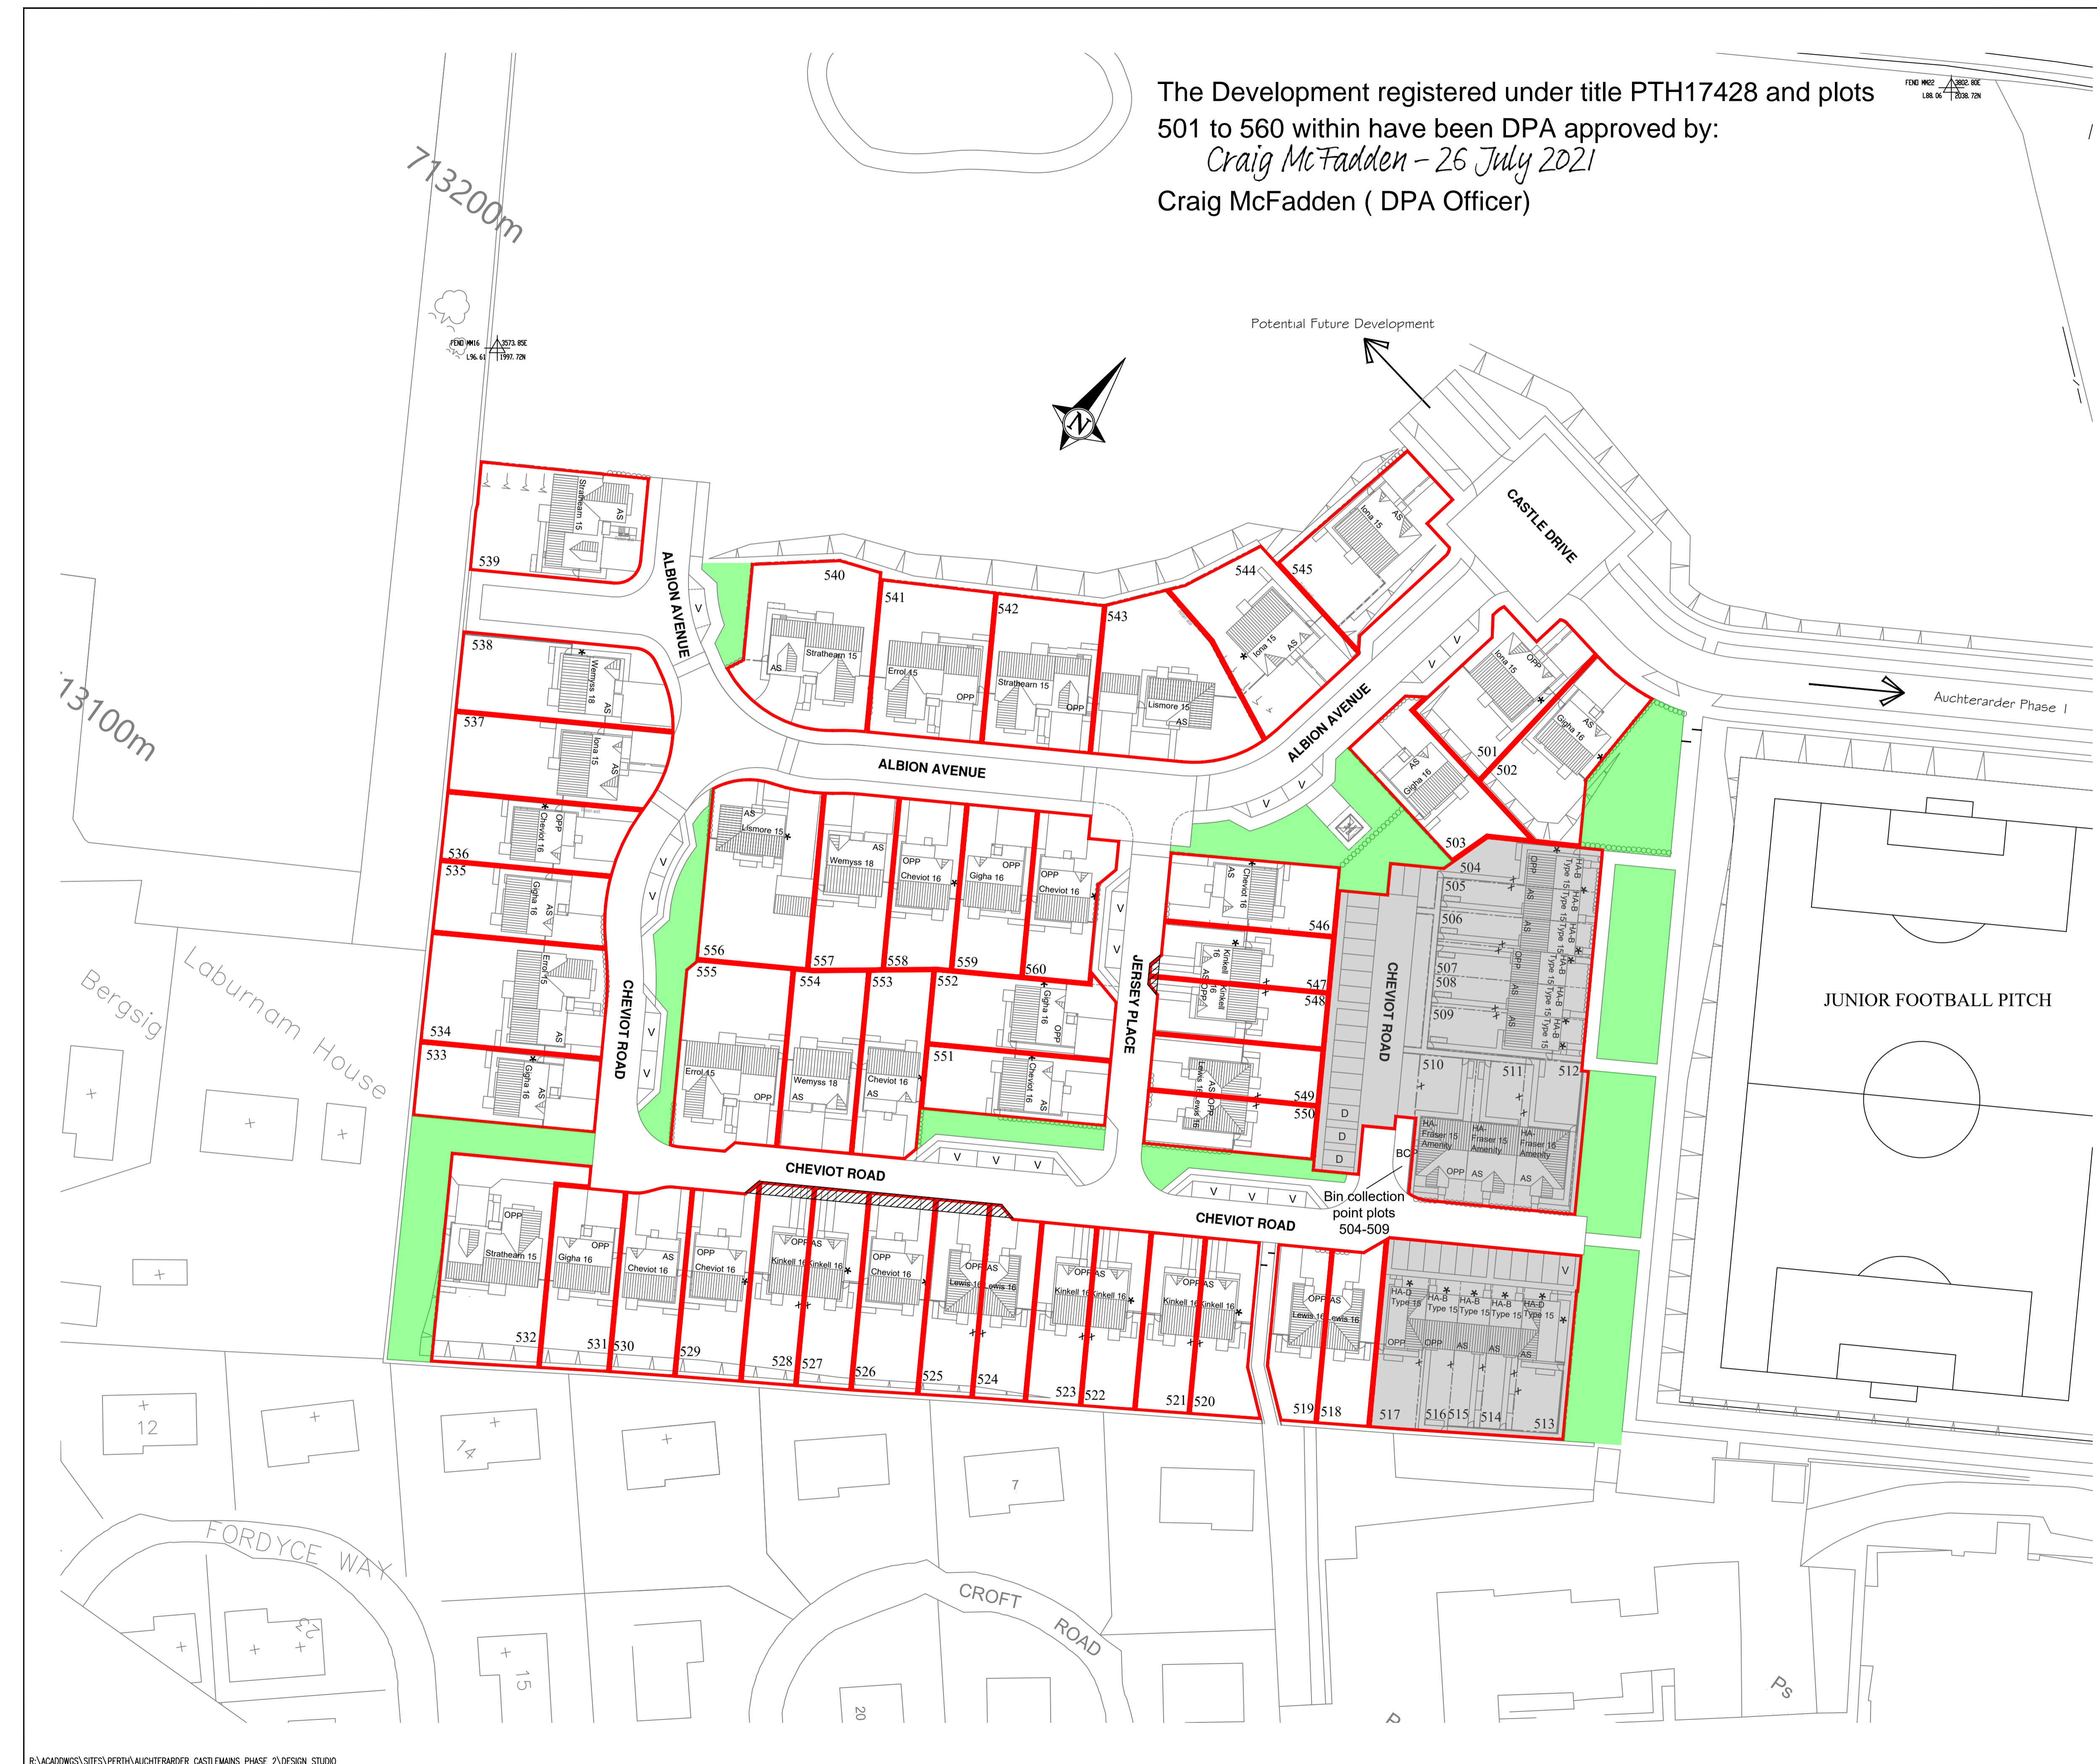

NOTES/REVISIONS

REVISION	A	PROCESSED & VERIFIED BY MB	DATE 24.02.2020	VALIDATED BY	DATE
Boundary treatments including retaining wall amended between plots 536 & 537. The retaining wall has been moved closer to plot 537 to allow for fencing and minimum distances between gables, the red boundary has been adjusted to reflect this.					
REVISION	B	PROCESSED & VERIFIED BY MB	DATE 30.07.2020	VALIDATED BY	DATE
Sub Station now shown on plan and common area amended to suit.					
REVISION	C	PROCESSED & VERIFIED BY MB	DATE 24.06.2021	VALIDATED BY	DATE
Plot 540 updated on site plan following amendment of warrant approval.					

- KEY**
- Individual Plot Boundary
 - Common Area
 - Plots Adopted by Housing Association
 - Service Wayleave

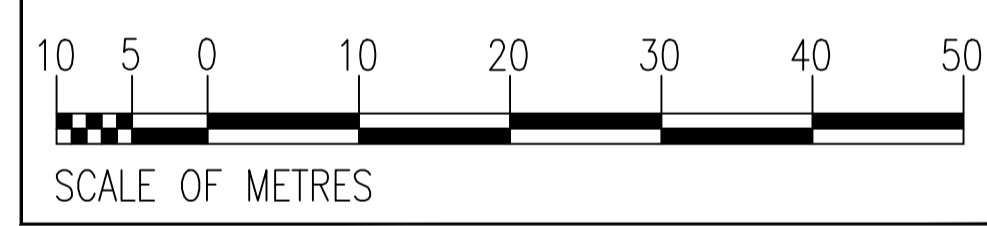

Orthance Survey material is reproduced with the permission of the controller of Her Majesty's Stationery Office. Crown Copyright reserved. Licence No. AL100014525 - dated 28th December 2003



Muir Homes Limited
 Muir House, Belleknowes Indus. Est.,
 Inverkeithing, Fife KY11 1HF, Scotland

Email: muir@muir-group.co.uk
 Fax No. 01383 411112
 Telephone: 01383 416196

PROJECT
CASTLEMANS FARM
AUCHTERARDER PHASE 2

TITLE
DEVELOPMENT PLAN APPROVAL (DPA)

DRAWN	MB	DATE	JAN 20	SCALES	
VERIFIED	MB	DATE	14.01.20	A1	1:500 A2
VALIDATED		DATE		A3	A4

DRAWING NO. 1319-DPA-001 **REVISION C**