



LOCATION PLAN
Scale 1:2000

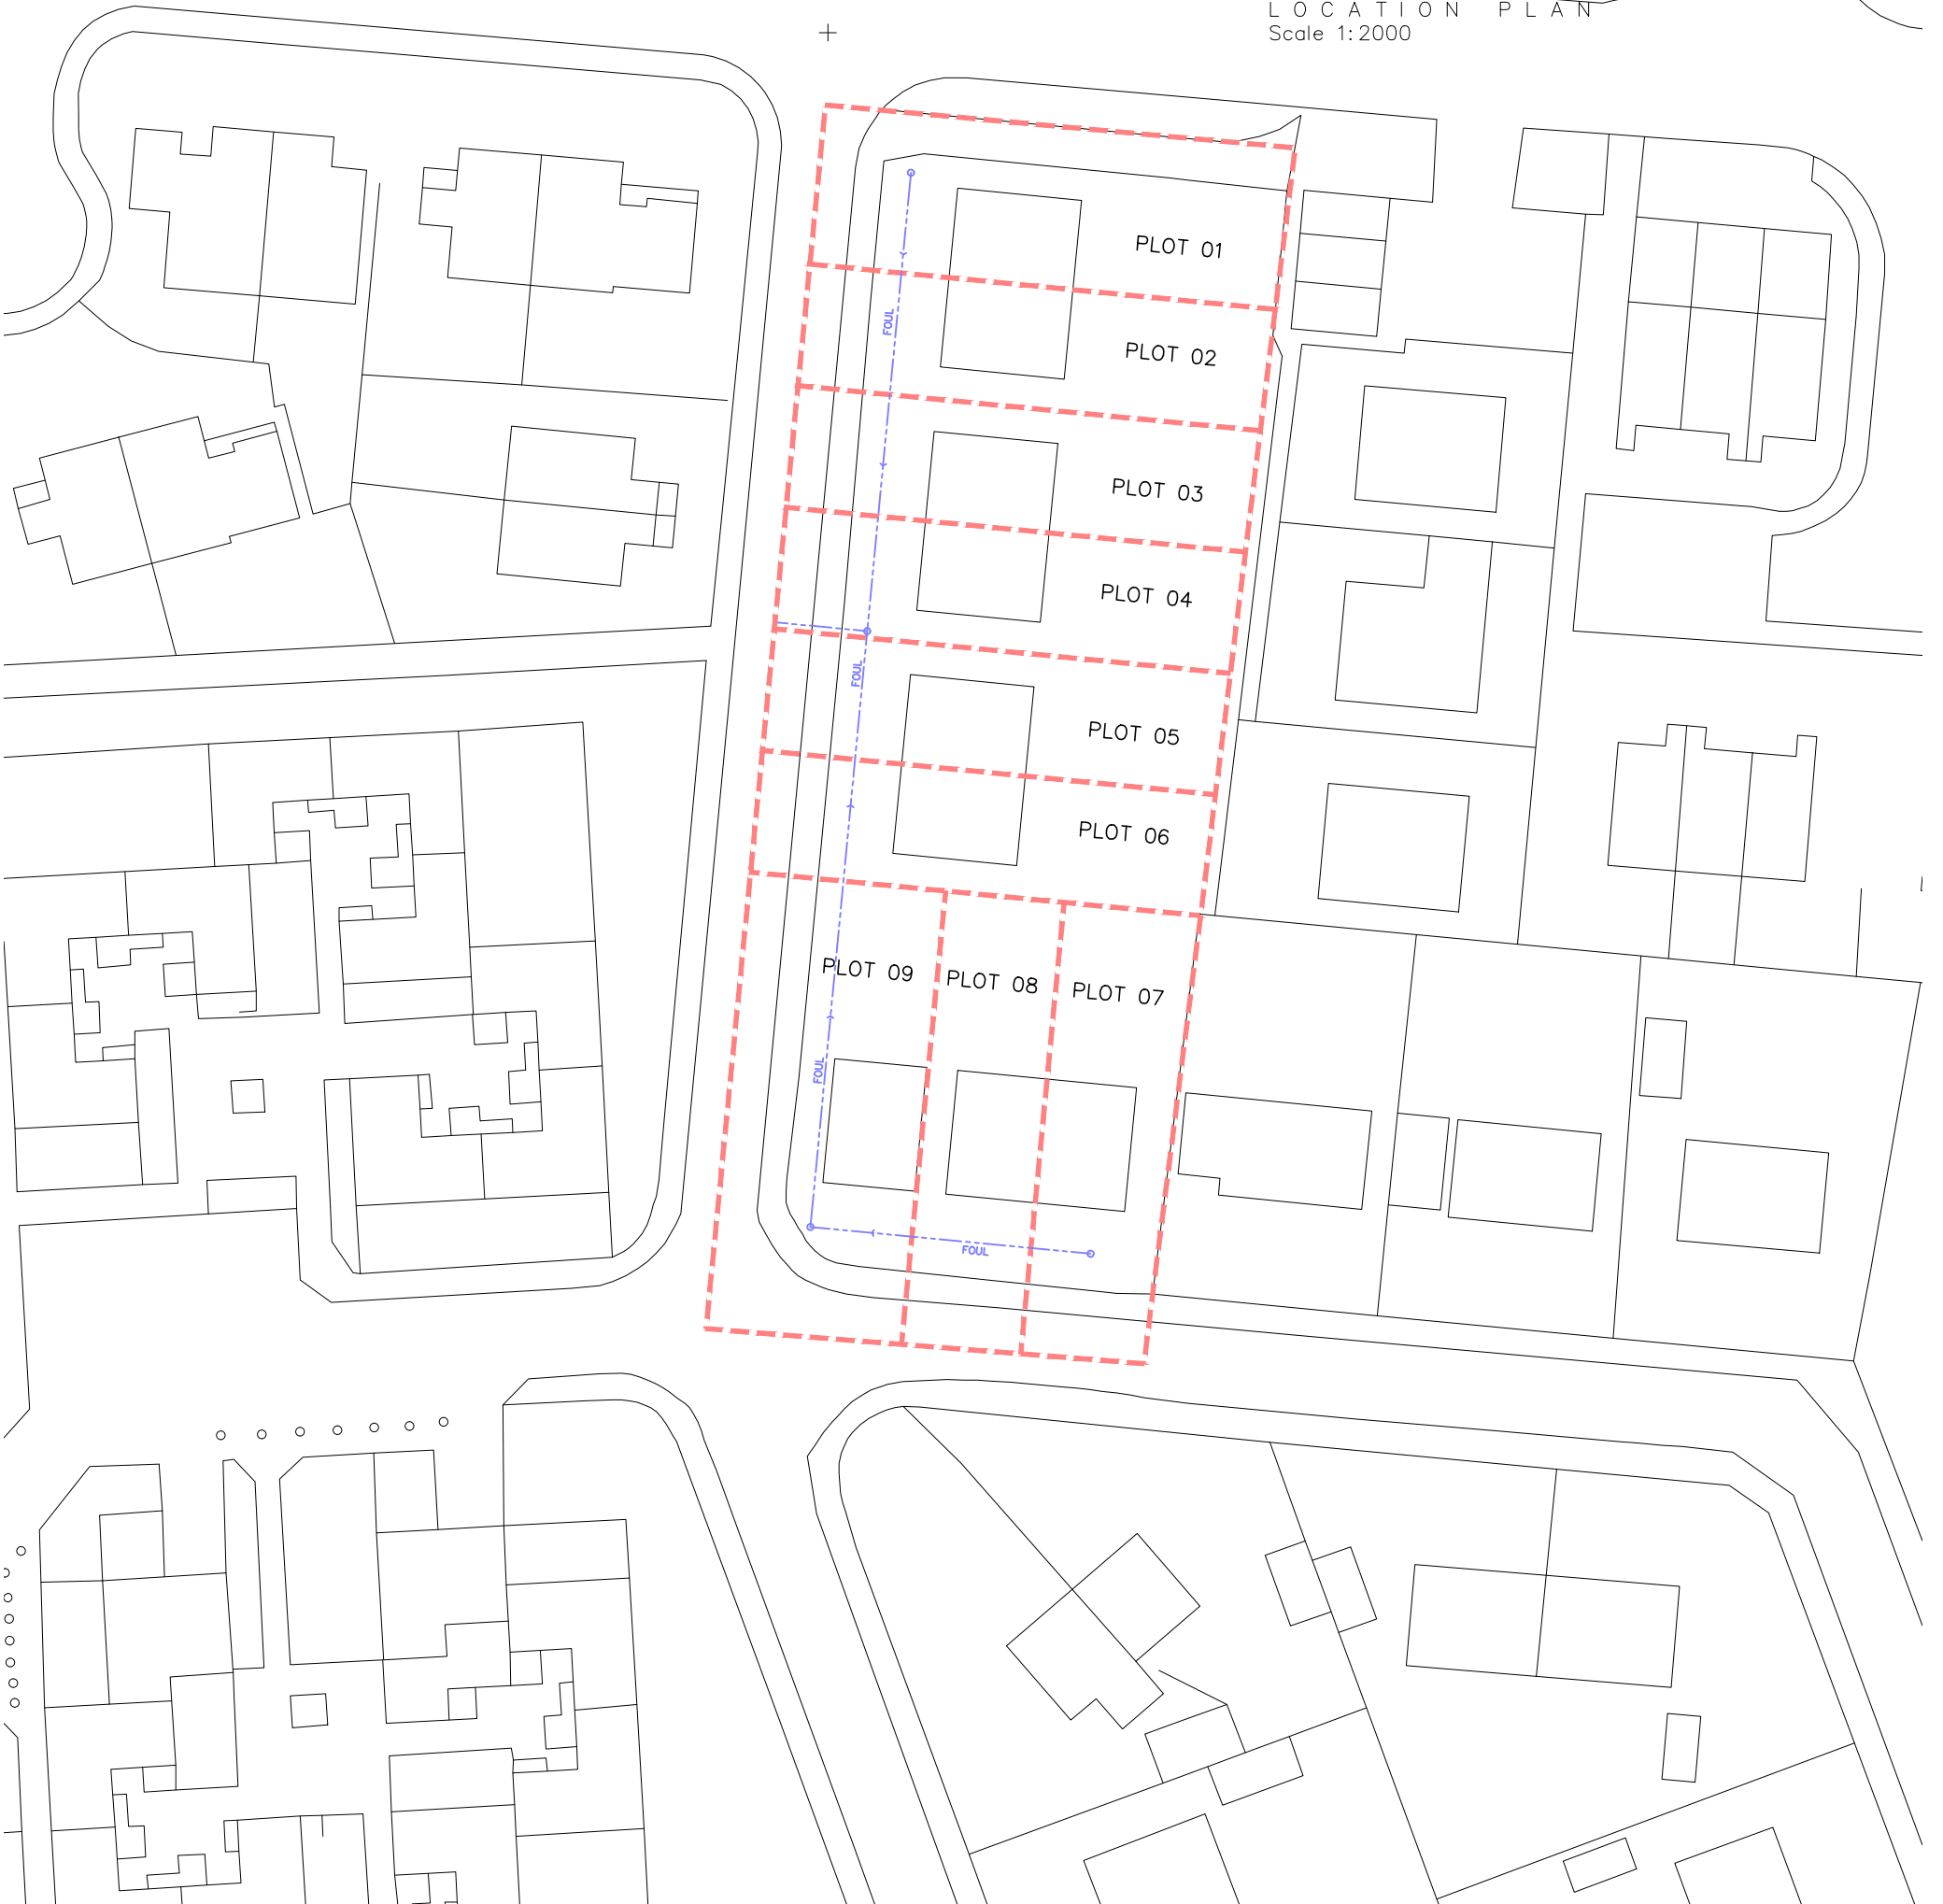

SITE PLAN
Scale 1:500

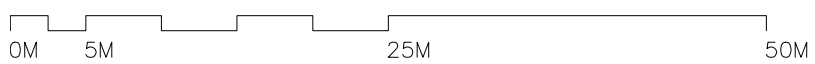

The development registered under title ANG61715 and plots 1 to 9 within have been DPA approved by:

D MacDonald - 13/06/2022

David MacDonald (DPA Officer)