



- Common Areas
- Shared External Bin Store
- Shared External Bike Store
- Site Boundary
- Flat 01 Private Garden
- Flat 02 Private Garden
- Private Parking

The development registered under title MID8816 and plots 1 to 10 within have been DPA approved by:


D MacDonald - 12/04/2022
David MacDonald
(DPA Officer)

* This drawing is for title purposes only, not for construction.

A 03/2022 Flats 01 & 02 garden ownership revised		LG	DH
Rev.	Date	Details	Drawn, Checked
Issued for:			
INFORMATION			
Project/Client:		Project No:	
Flats at Groathill Road South for Carmichael Homes & Interiors Ltd		THE20-0061	
		Drawing No:	
		L(-)200	
		Revision:	
		A	
Drawing:		Scale:	
Deed of Conditions Plan		1:200 @ A3	
		Drawn by: Date:	
		LG 09/2021	
		Checked by: Date:	
		NE 09/2021	

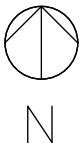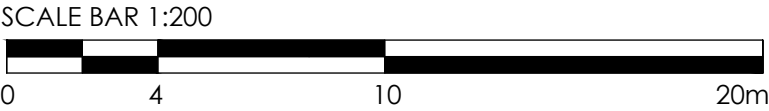


GROUND FLOOR PLAN

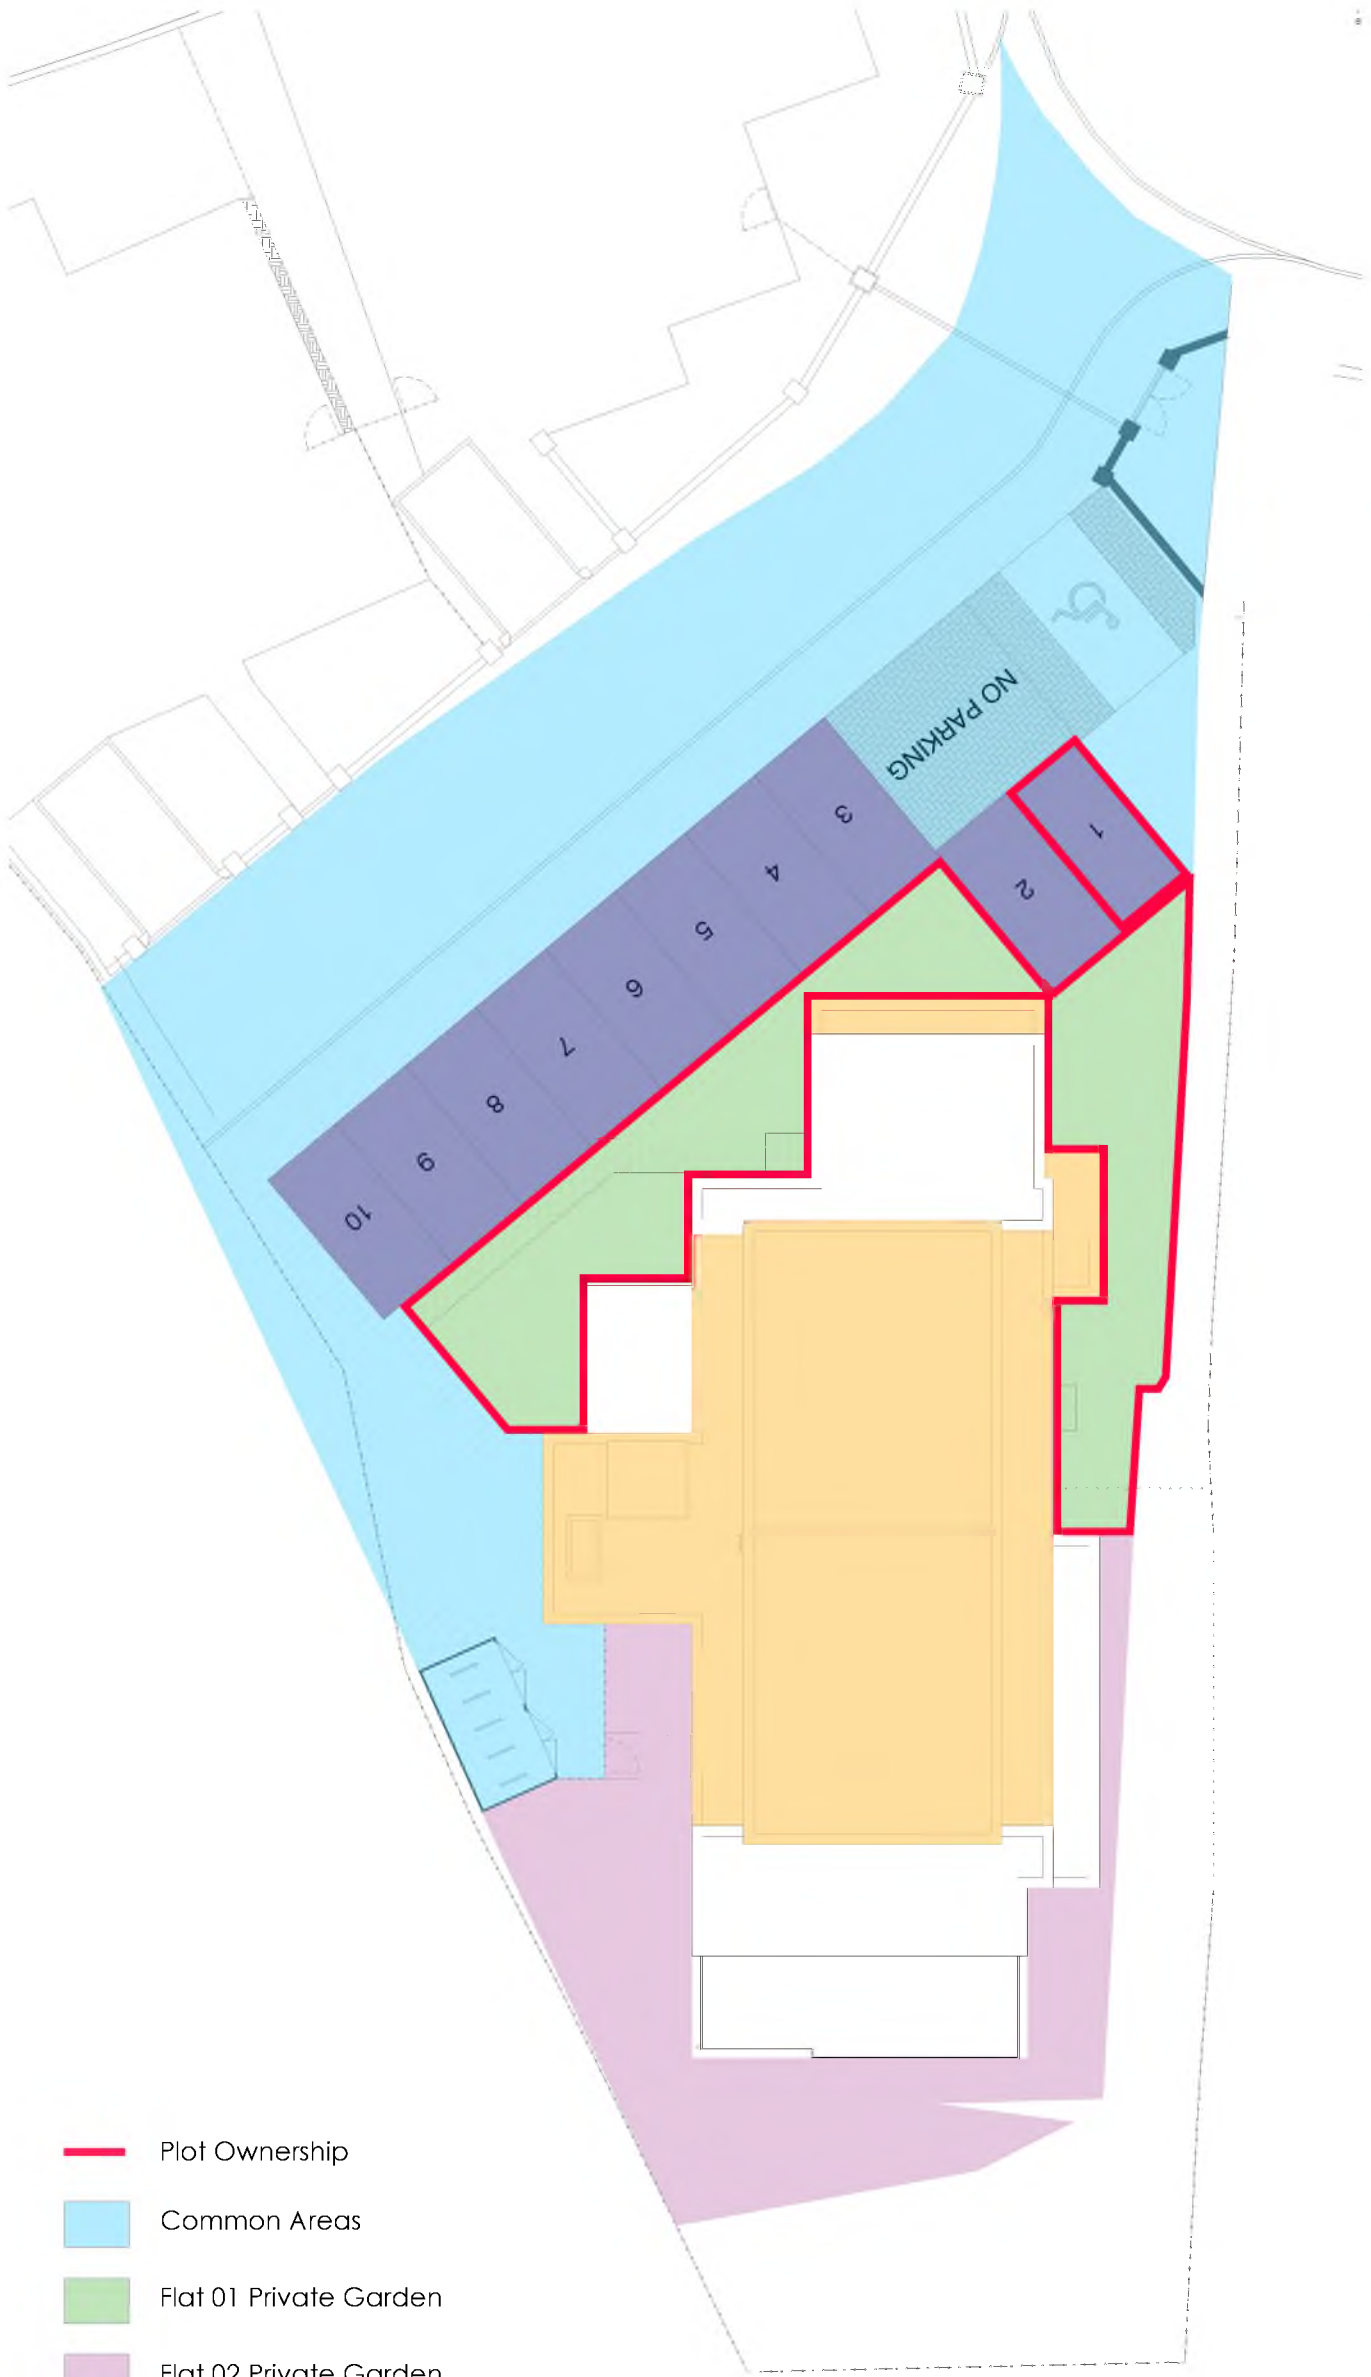

- Plot Ownership
- Common Areas
- Flat 01 Private Garden
- Flat 02 Private Garden
- Private Parking
- Common Roof

SCALE BAR 1:200

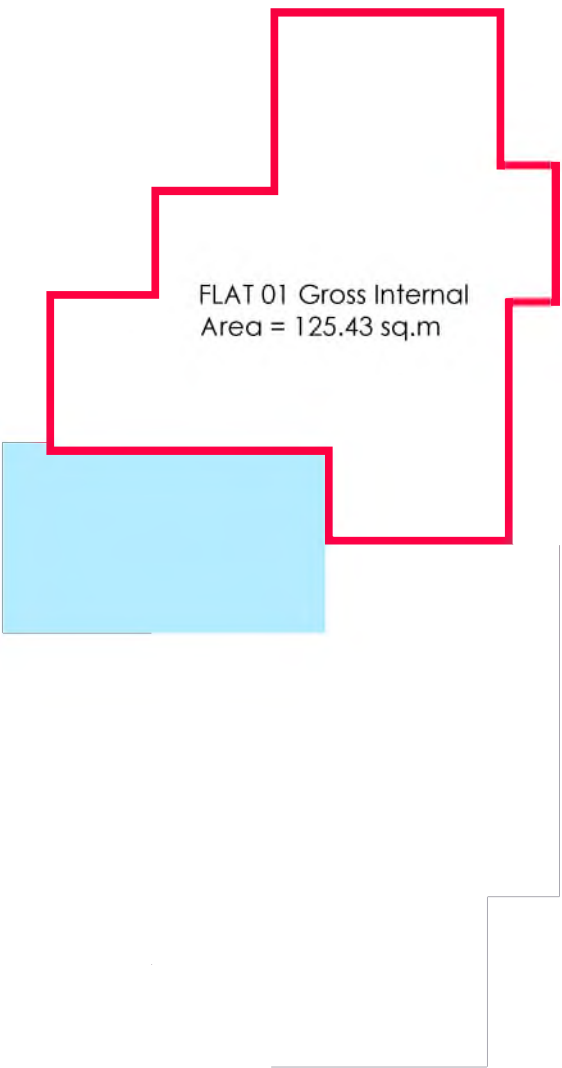

* This drawing is for title purposes only, not for construction.

A	03/2022	Flats 01 & 02 garden ownership revised	LG	DH
Rev.	Date	Details	Drawn	Checked

Issued for:

INFORMATION


Project/Client:	Project No:
Flats at Groat Hill Road South for Carmichael Homes & Interiors Ltd	THE20-0061
	Drawing No:
	L(-)201
	Revision:
	A
Drawing:	Scale:
Title Deed Plans	1:200 @ A3
Flat 01	Drawn by: Date:
	LG 09/2021
	Checked by: Date:
	NE 09/2021



Tel: 01224 586 277
email: info@THE-ap.co.uk
web site: THE.ap.co.uk

© THAIN HARRINGTON EDWARD CHARTERED ARCHITECTS AND TOWN PLANNING CONSULTANCY LIMITED.


GROUND FLOOR PLAN

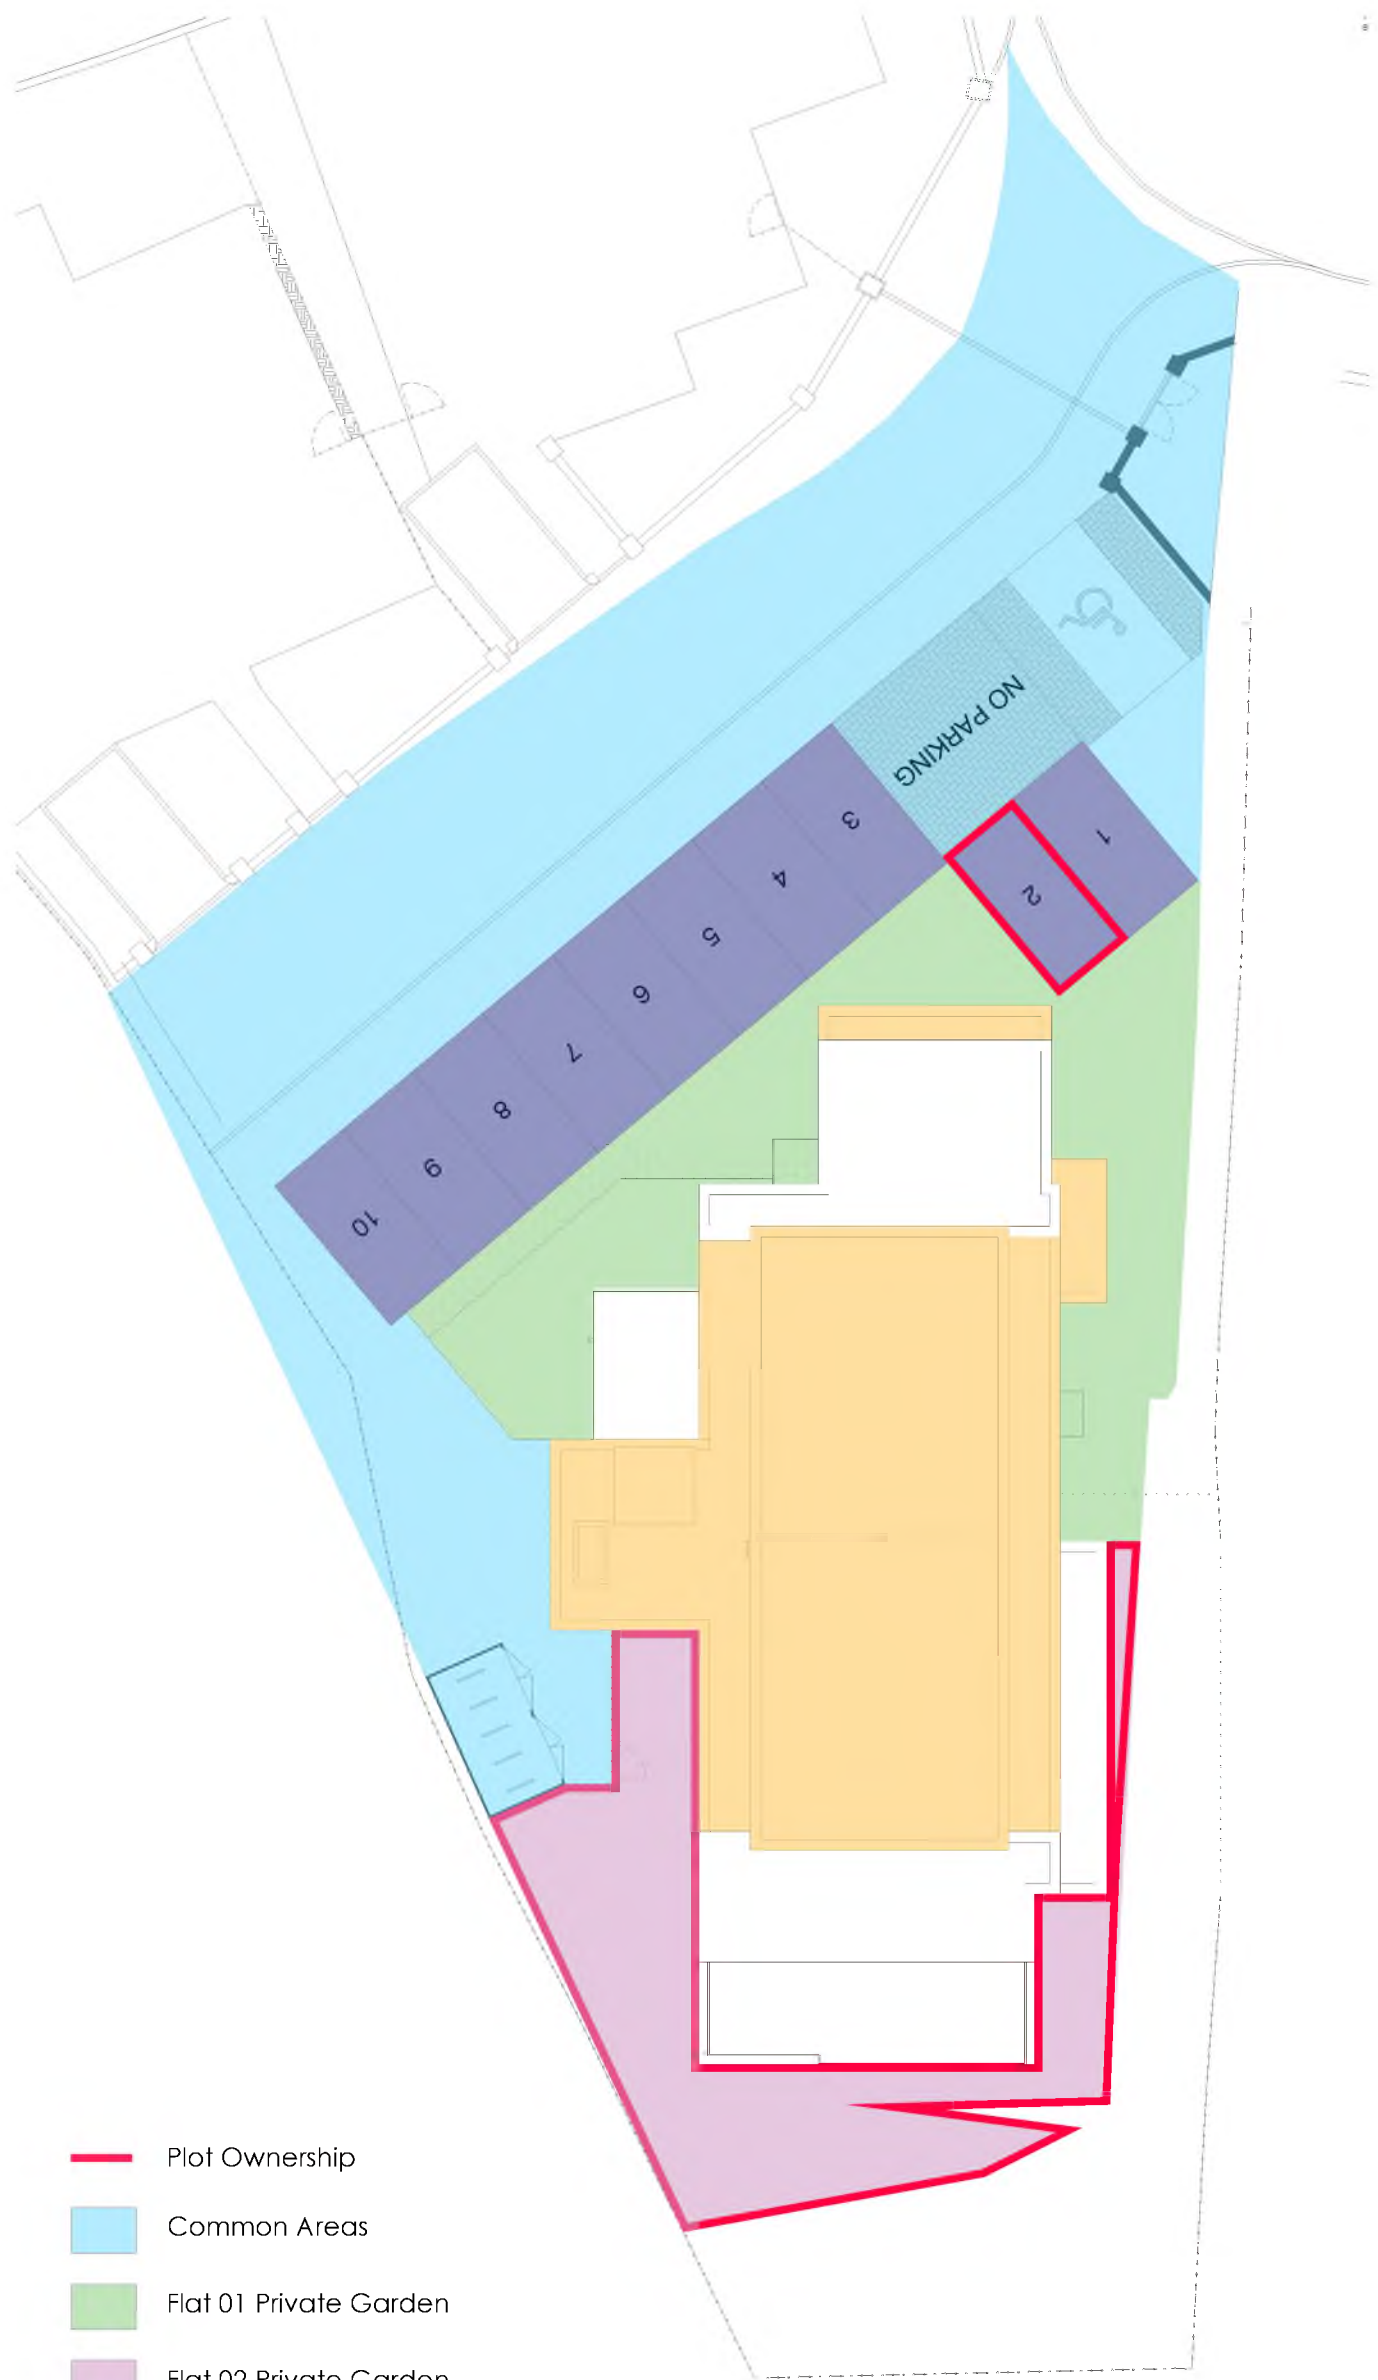

- Plot Ownership
- Common Areas
- Flat 01 Private Garden
- Flat 02 Private Garden
- Private Parking
- Common Roof

SCALE BAR 1:200

0 4 10 20m

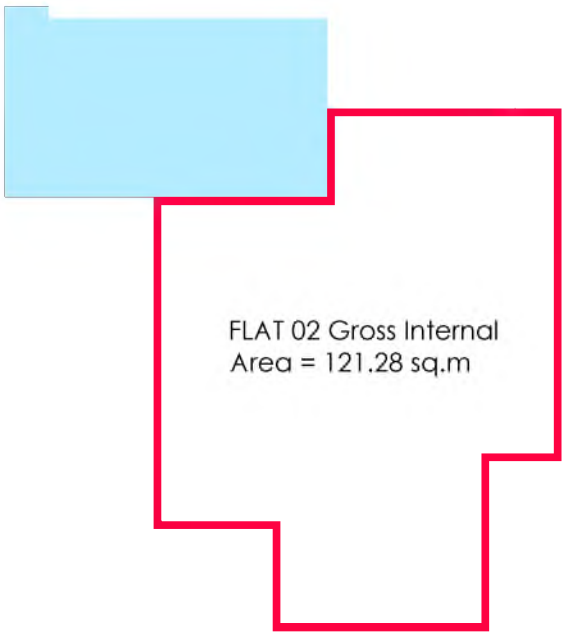

* This drawing is for title purposes only, not for construction.

A	03/2022	Flats 01 & 02 garden ownership revised	LG	DH
Rev.	Date	Details	Drawn	Checked

Issued for:

INFORMATION



Project/Client:	Project No:
Flats at Groat Hill Road South for Carmichael Homes & Interiors Ltd	THE20-0061
	Drawing No:
	L(-)202
	Revision:
	A
Drawing:	Scale:
Title Deed Plans	1:200 @ A3
Flat 02	Drawn by:
	Date:
	LG
	09/2021
	Checked by:
	NE
	09/2021



3 Bon Accord Crescent, Aberdeen, AB11 6XH
Tel: 01224 586 277
email: info@THE-ap.co.uk
web site: THE-ap.co.uk

© THAIN HARRINGTON EDWARD CHARTERED ARCHITECTS AND TOWN PLANNING CONSULTANCY LIMITED.

FIRST FLOOR PLAN

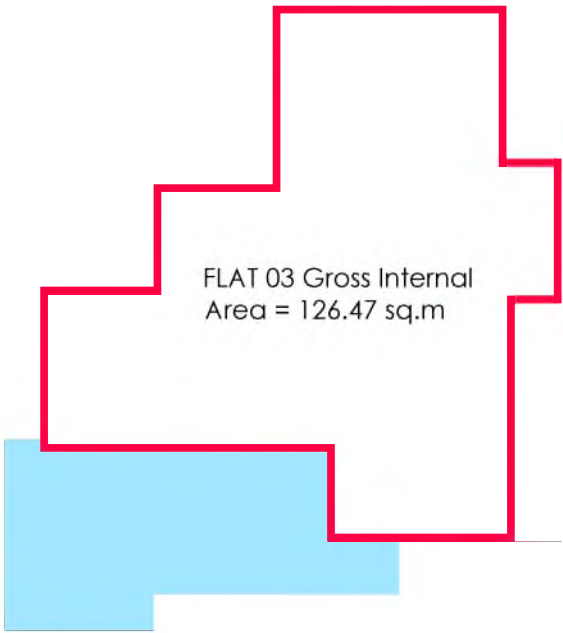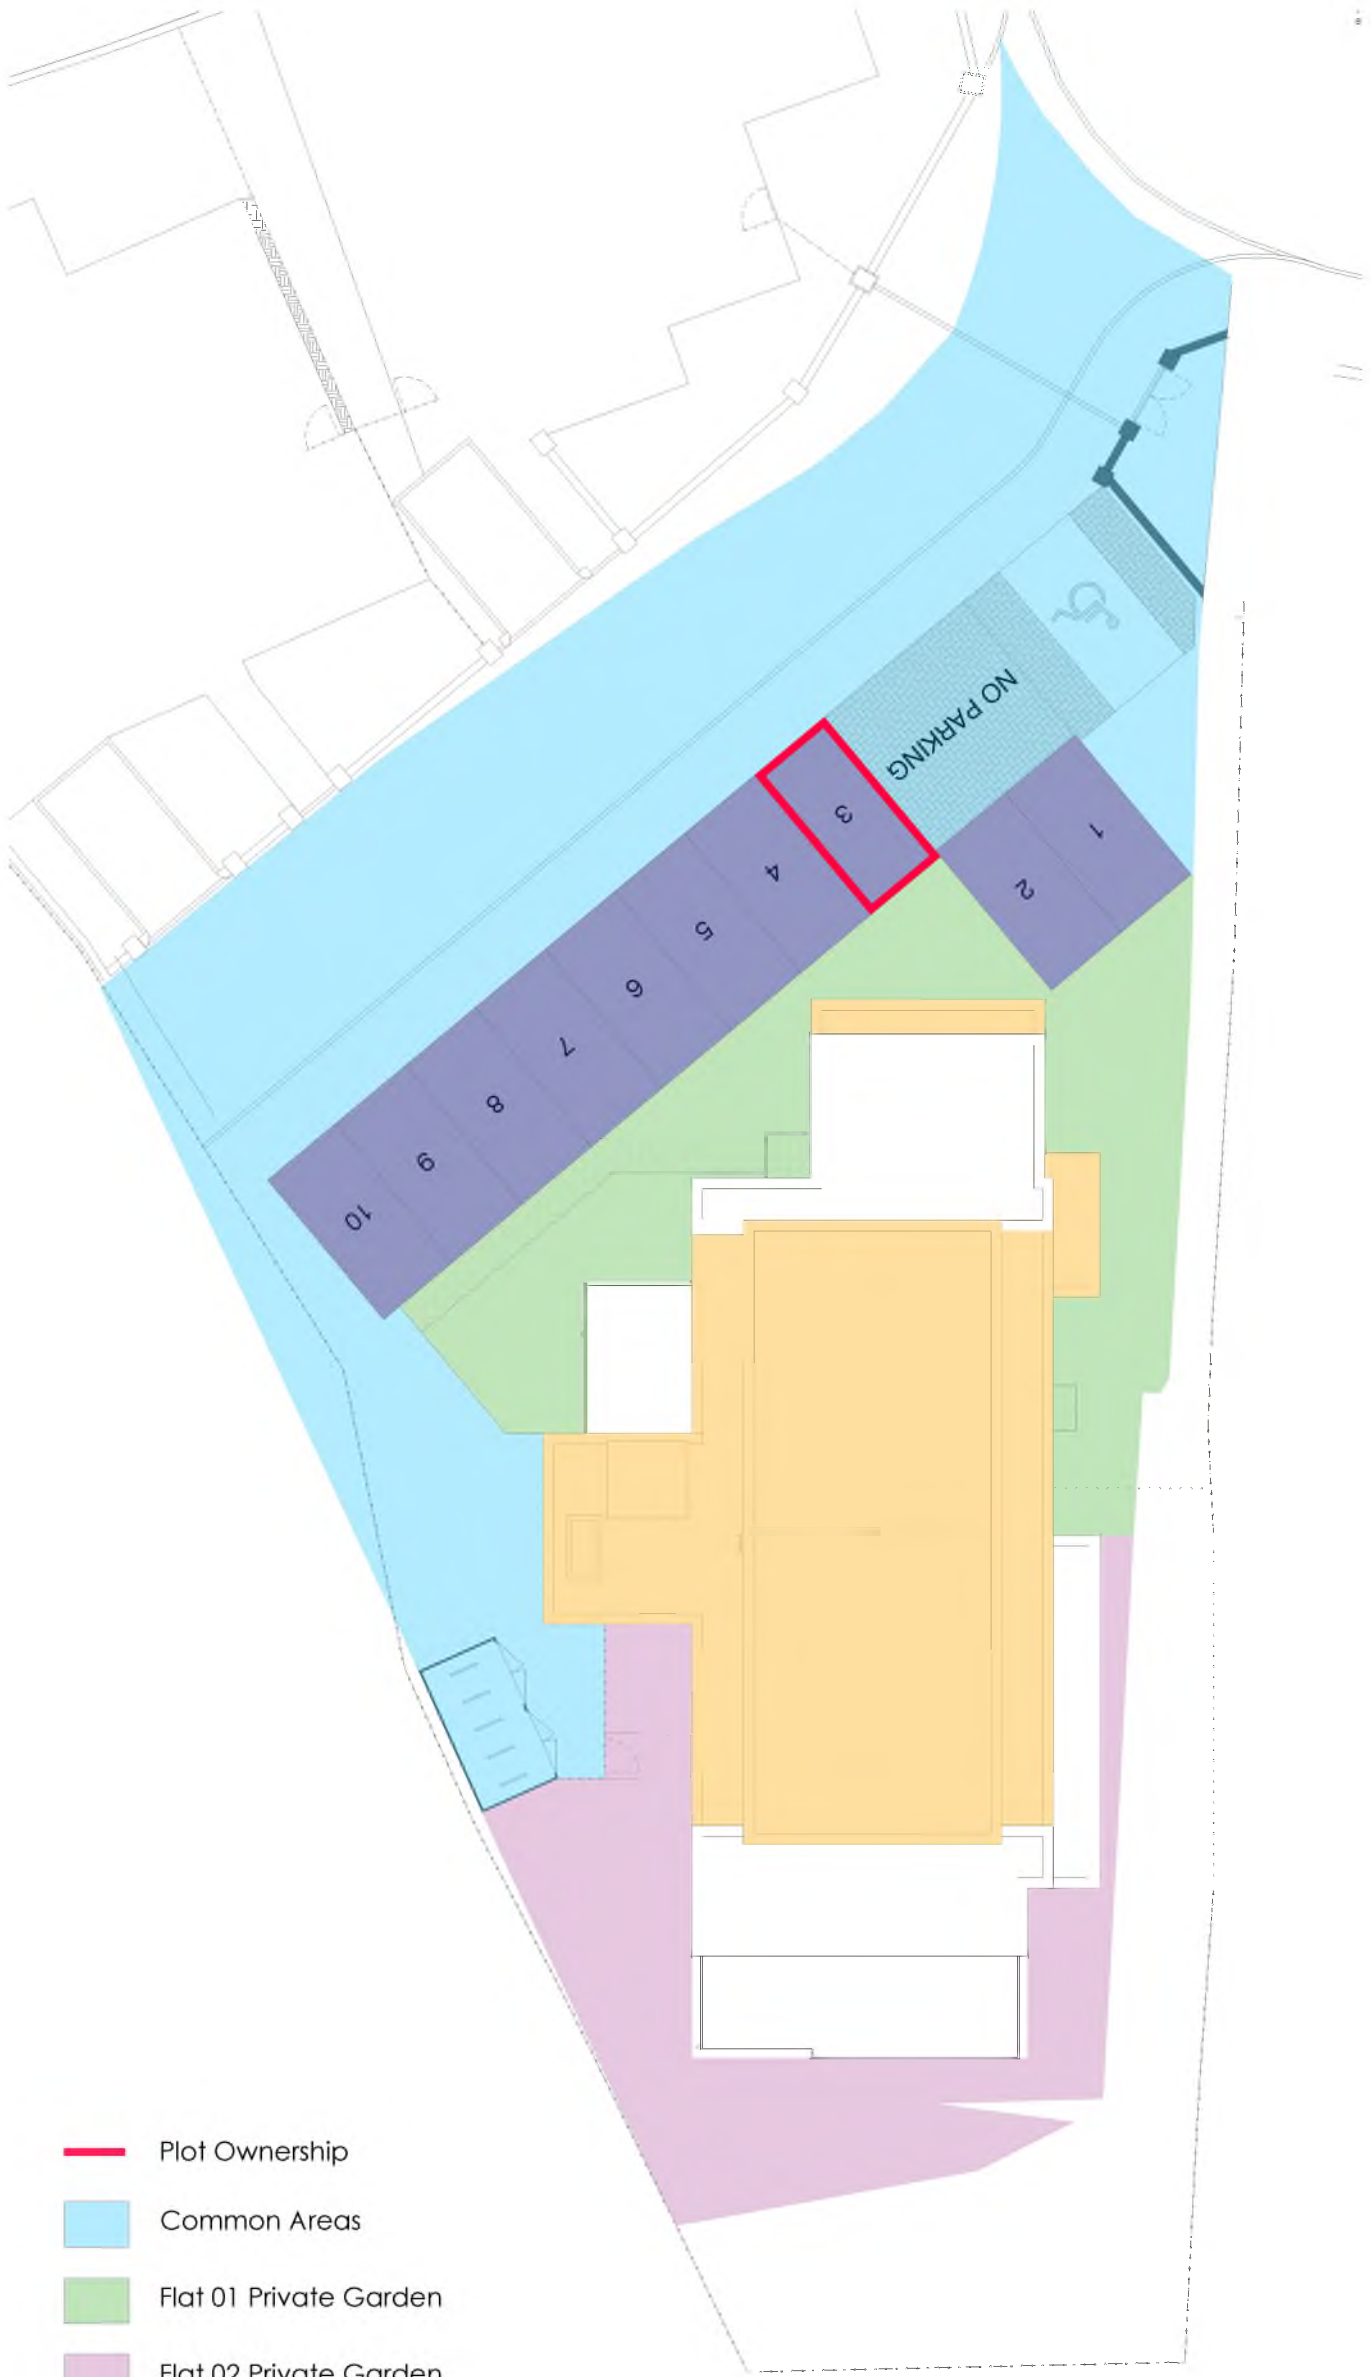

- Plot Ownership
- Common Areas
- Flat 01 Private Garden
- Flat 02 Private Garden
- Private Parking
- Common Roof

SCALE BAR 1:200



* This drawing is for title purposes only, not for construction.

A	03/2022	Flats 01 & 02 garden ownership revised	LG	DH
Rev.	Date	Details	Drawn	Checked

Issued for:

INFORMATION


Project/Client:	Project No:
Flats at Groat Hill Road South for Carmichael Homes & Interiors Ltd	THE20-0061
	Drawing No:
	L(-)203
	Revision:
	A
Drawing:	Scale:
Title Deed Plans	1:200 @ A3
Flat 03	Drawn by:
	Date:
	LG
	09/2021
	Checked by:
	NE
	09/2021



3 Bon Accord Crescent, Aberdeen, AB11 6XH
Tel: 01224 586 277
email: info@THE-ap.co.uk
web site: THE-ap.co.uk


© THAIN HARRINGTON EDWARD CHARTERED ARCHITECTS AND TOWN PLANNING CONSULTANCY LIMITED.

FIRST FLOOR PLAN

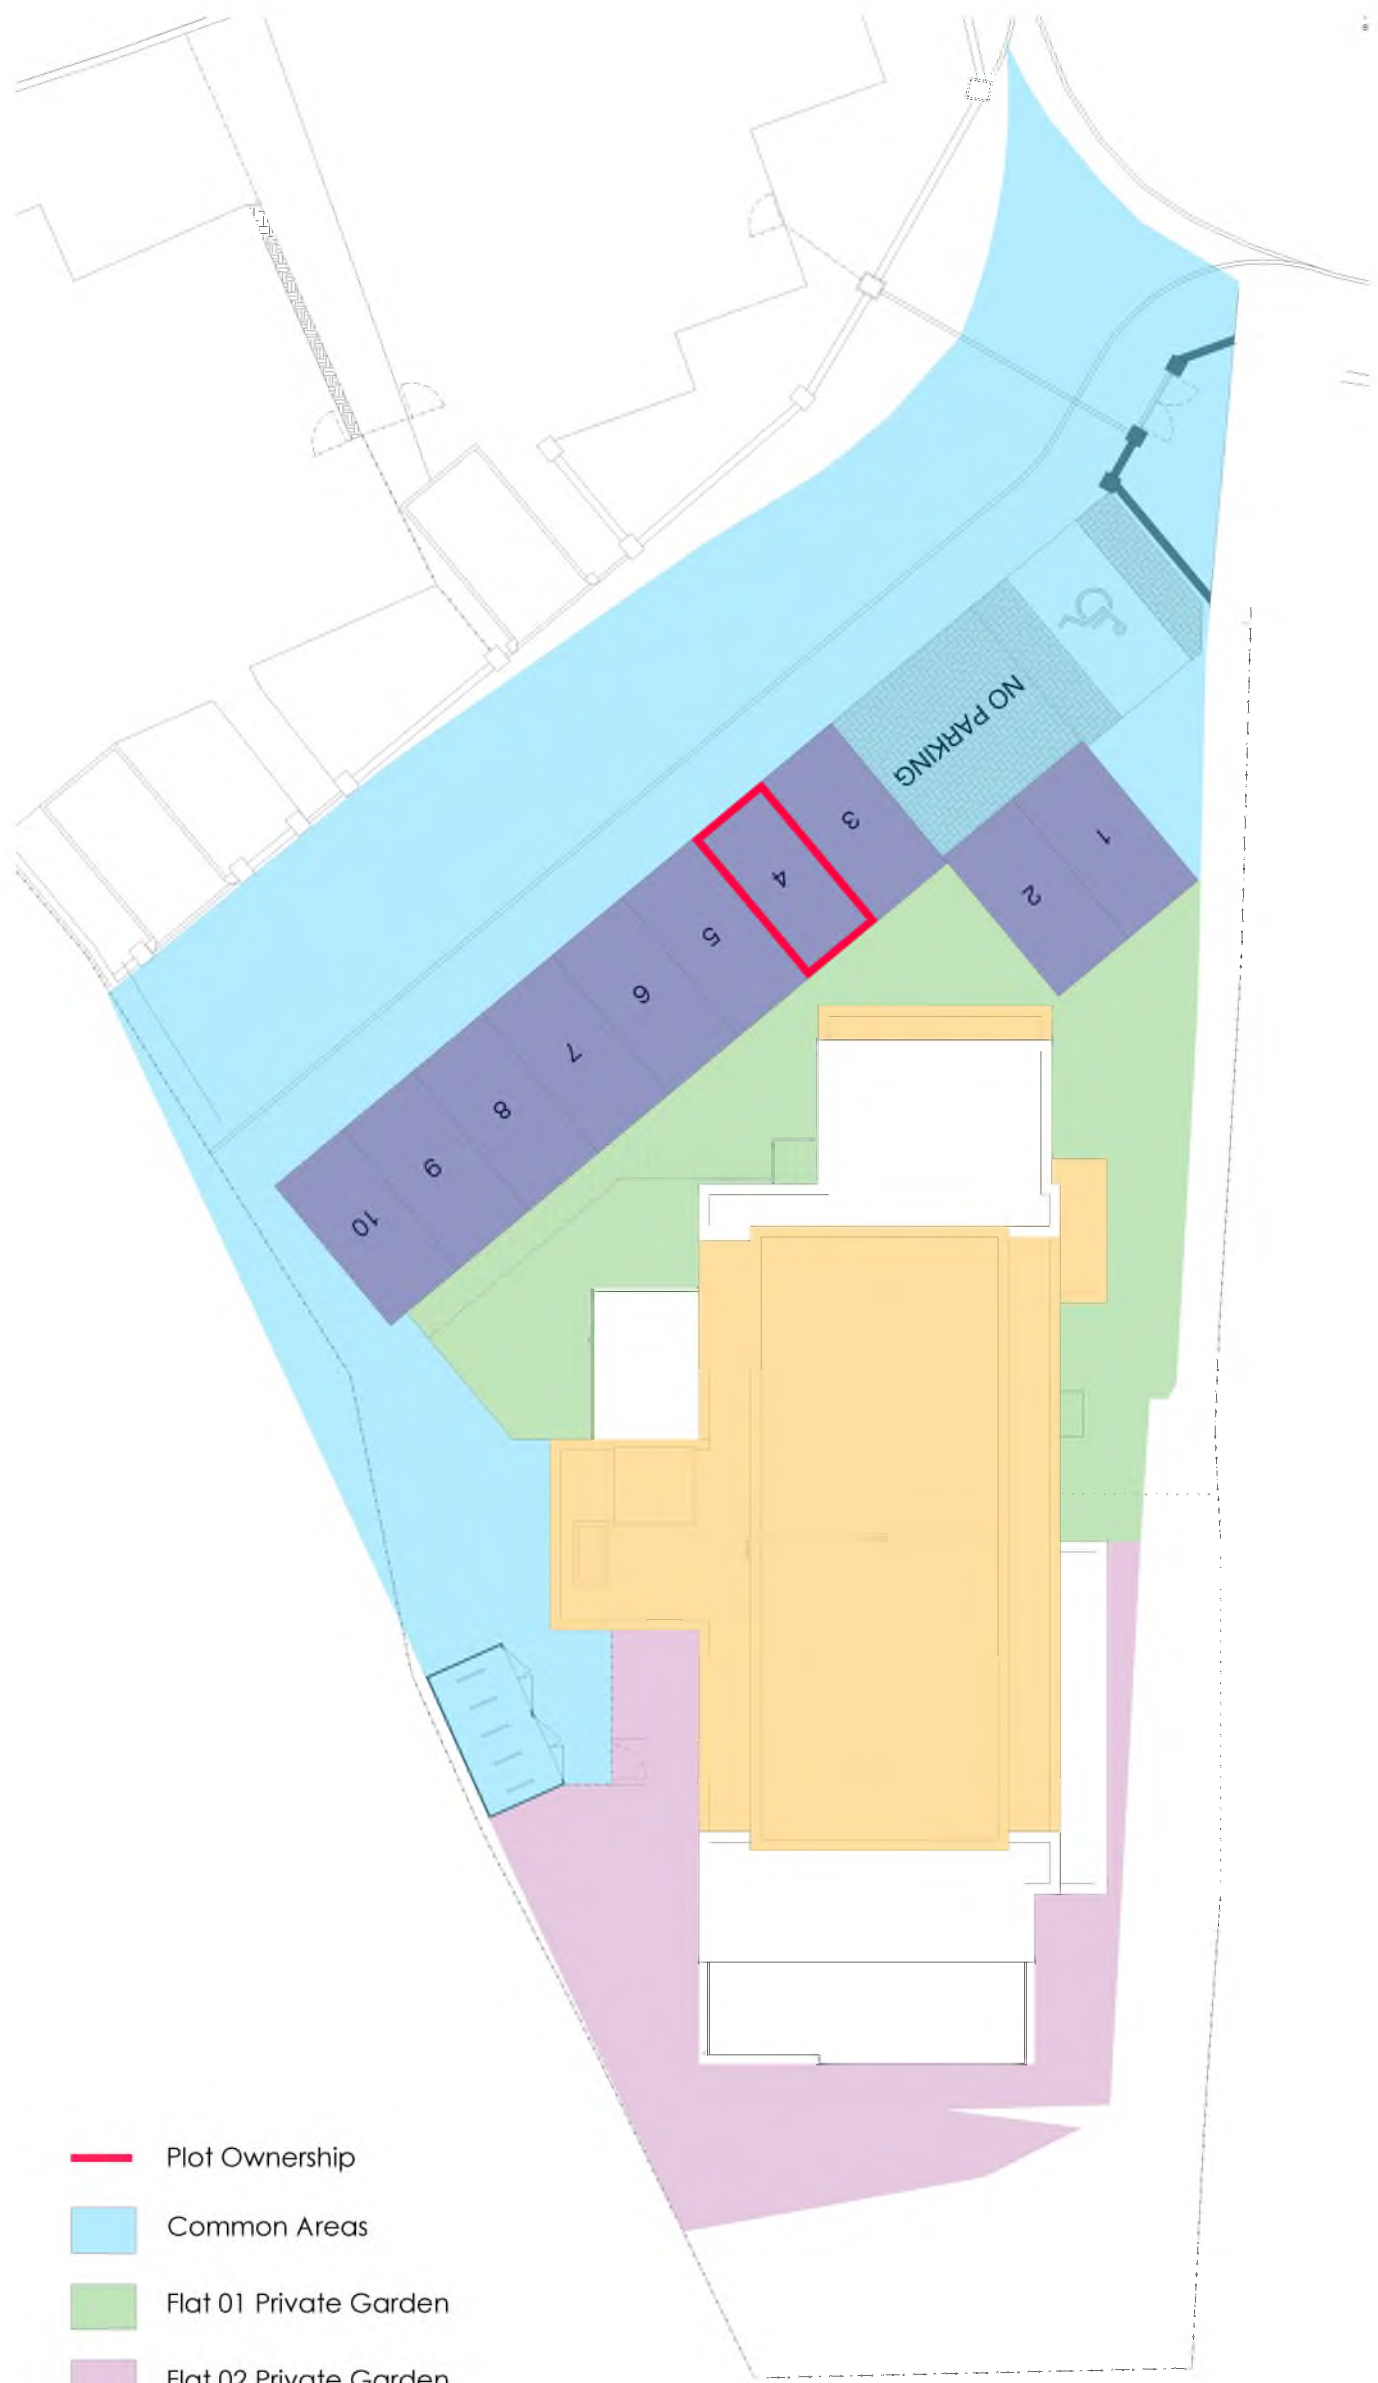

- Plot Ownership
- Common Areas
- Flat 01 Private Garden
- Flat 02 Private Garden
- Private Parking
- Common Roof

SCALE BAR 1:200

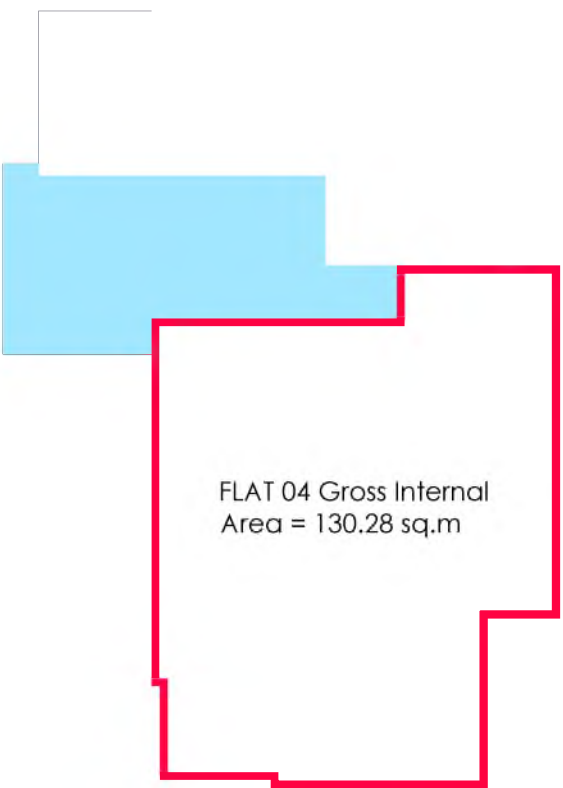

* This drawing is for title purposes only, not for construction.

A	03/2022	Flats 01 & 02 garden ownership revised	LG	DH
Rev.	Date	Details	Drawn	Checked

Issued for:

INFORMATION


Project/Client:	Project No:
Flats at Groat Hill Road South for Carmichael Homes & Interiors Ltd	THE20-0061
	Drawing No:
	L(-)204
	Revision:
	A
Drawing:	Scale:
Title Deed Plans	1:200 @ A3
Flat 04	Drawn by: Date:
	LG 09/2021
	Checked by: Date:
	NE 09/2021



3 Bon Accord Crescent, Aberdeen, AB11 6XH
Tel: 01224 586 277
email: info@THE-ap.co.uk
web site: THE-ap.co.uk



© THAIN HARRINGTON EDWARD CHARTERED ARCHITECTS AND TOWN PLANNING CONSULTANCY LIMITED.

SECOND FLOOR PLAN

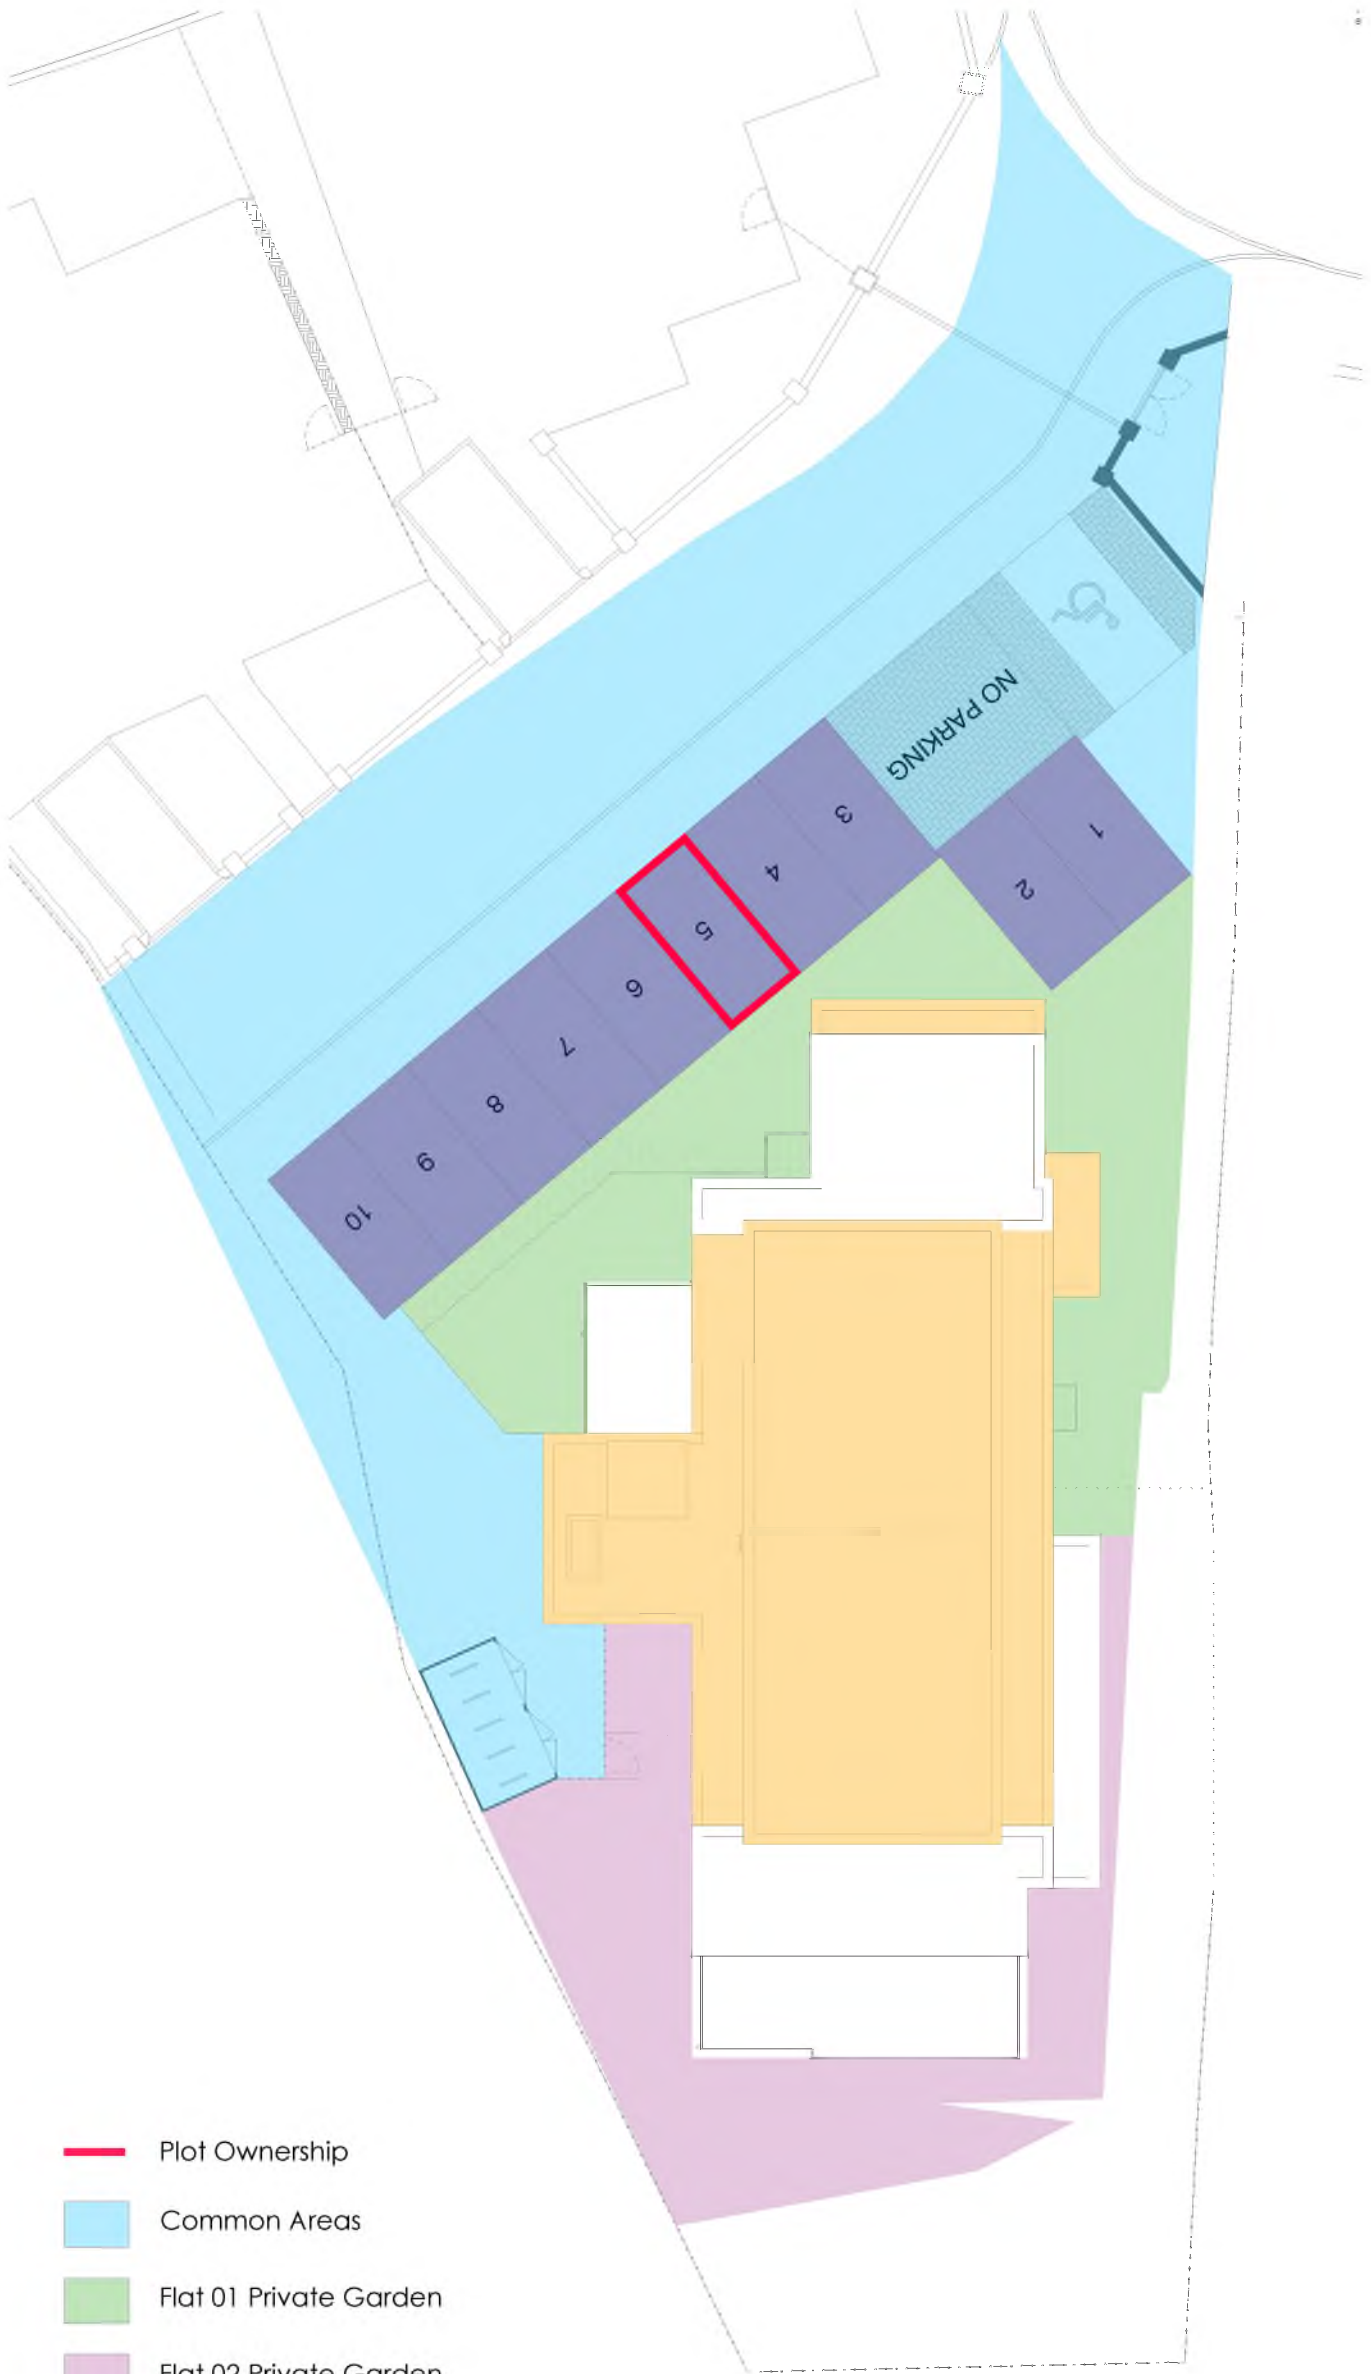

- Plot Ownership
- Common Areas
- Flat 01 Private Garden
- Flat 02 Private Garden
- Private Parking
- Common Roof

SCALE BAR 1:200

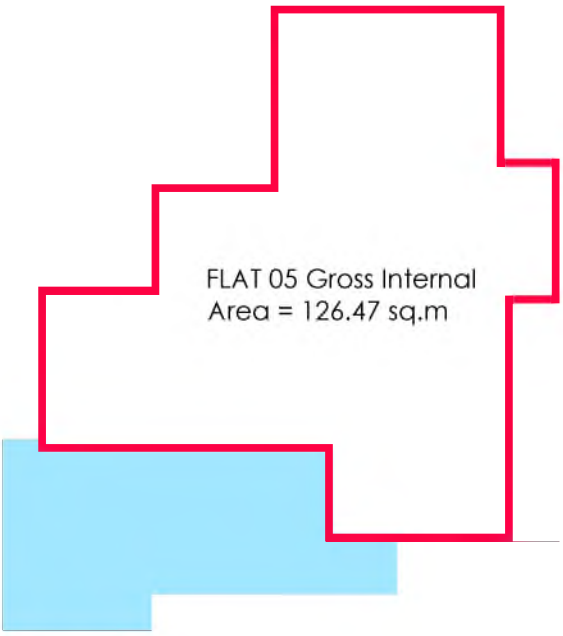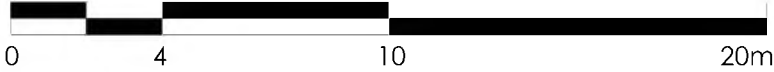

* This drawing is for title purposes only, not for construction.

A	03/2022	Flats 01 & 02 garden ownership revised	LG	DH
Rev.	Date	Details	Drawn	Checked

Issued for:

INFORMATION


Project/Client:	Project No:
Flats at Groat Hill Road South for Carmichael Homes & Interiors Ltd	THE20-0061
	Drawing No:
	L(-)205
	Revision:
	A
Drawing:	Scale:
Title Deed Plans	1:200 @ A3
Flat 05	Drawn by: Date:
	LG 09/2021
	Checked by: Date:
	NE 09/2021



3 Bon Accord Crescent, Aberdeen, AB11 6XH
Tel: 01224 586 277
email: info@THE-ap.co.uk
web site: THE-ap.co.uk



© THAIN HARRINGTON EDWARD CHARTERED ARCHITECTS AND TOWN PLANNING CONSULTANCY LIMITED.

SECOND FLOOR PLAN

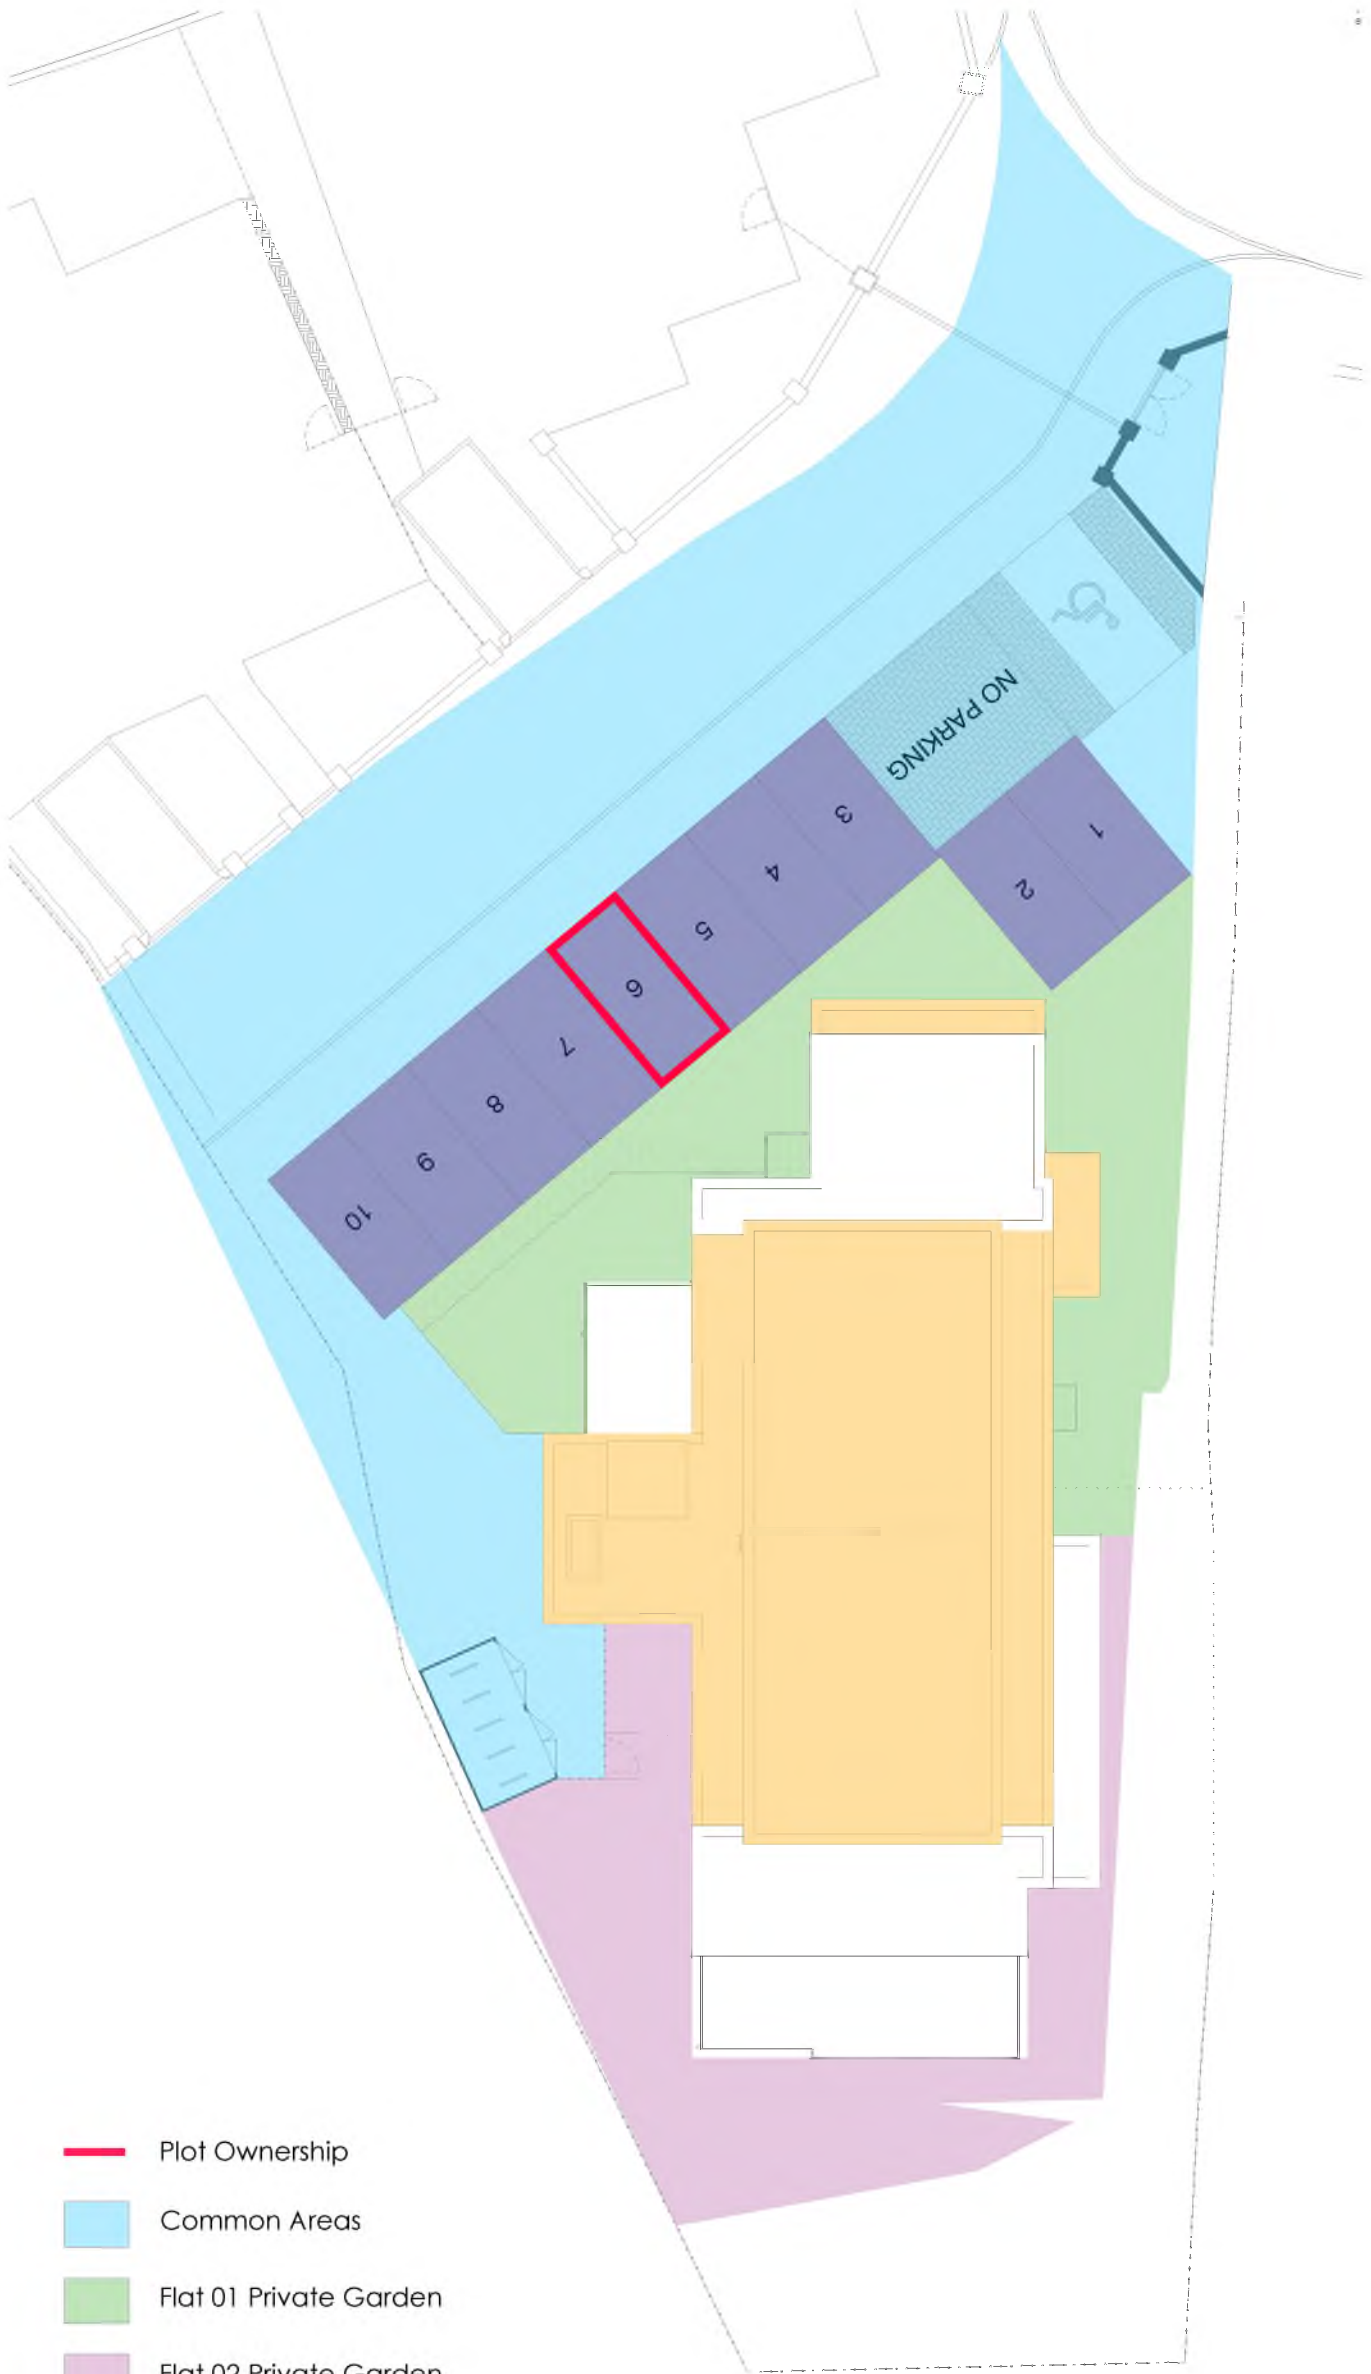

- Plot Ownership
- Common Areas
- Flat 01 Private Garden
- Flat 02 Private Garden
- Private Parking
- Common Roof

SCALE BAR 1:200

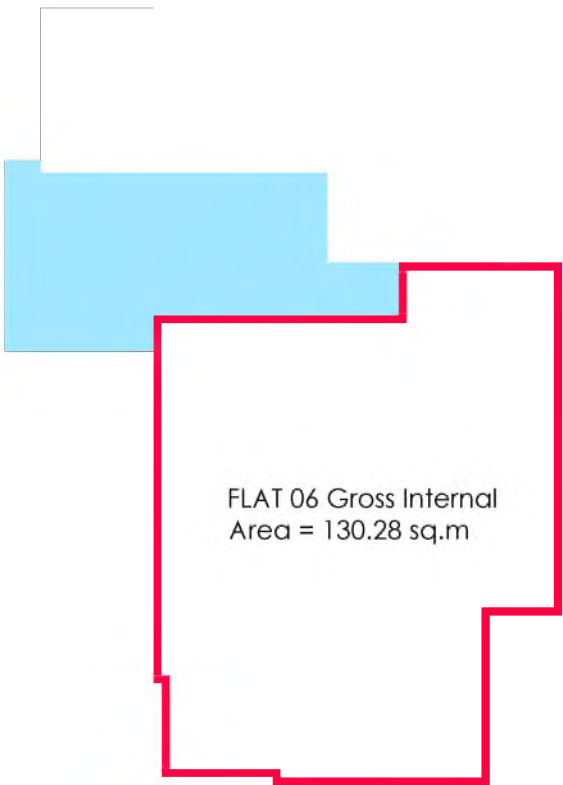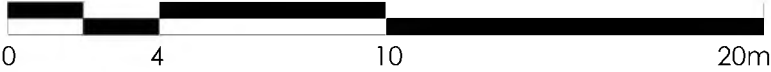

* This drawing is for title purposes only, not for construction.

A	03/2022	Flats 01 & 02 garden ownership revised	LG	DH
Rev.	Date	Details	Drawn	Checked

Issued for:

INFORMATION



Project/Client:	Project No:
Flats at Groat Hill Road South for Carmichael Homes & Interiors Ltd	THE20-0061
	Drawing No:
	L(-)206
	Revision:
	A
Drawing:	Scale:
Title Deed Plans	1:200 @ A3
Flat 06	Drawn by: Date:
	LG 09/2021
	Checked by: Date:
	NE 09/2021



3 Bon Accord Crescent, Aberdeen, AB11 6XH
Tel: 01224 586 277
email: info@THE-ap.co.uk
web site: THE-ap.co.uk

© THAIN HARRINGTON EDWARD CHARTERED ARCHITECTS AND TOWN PLANNING CONSULTANCY LIMITED.

THIRD FLOOR PLAN

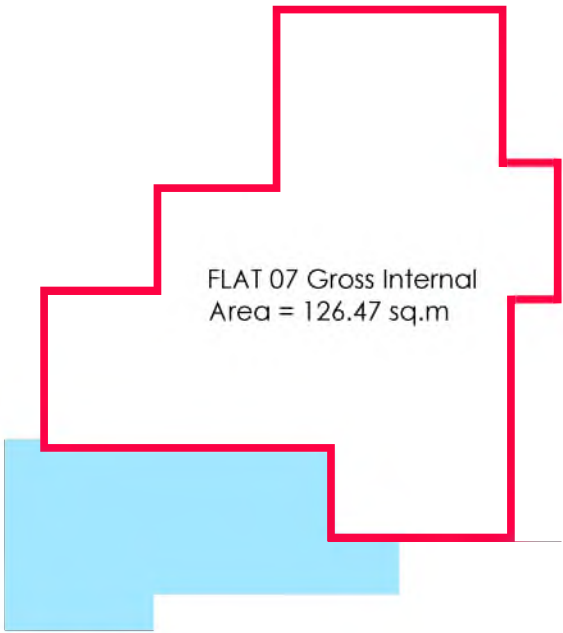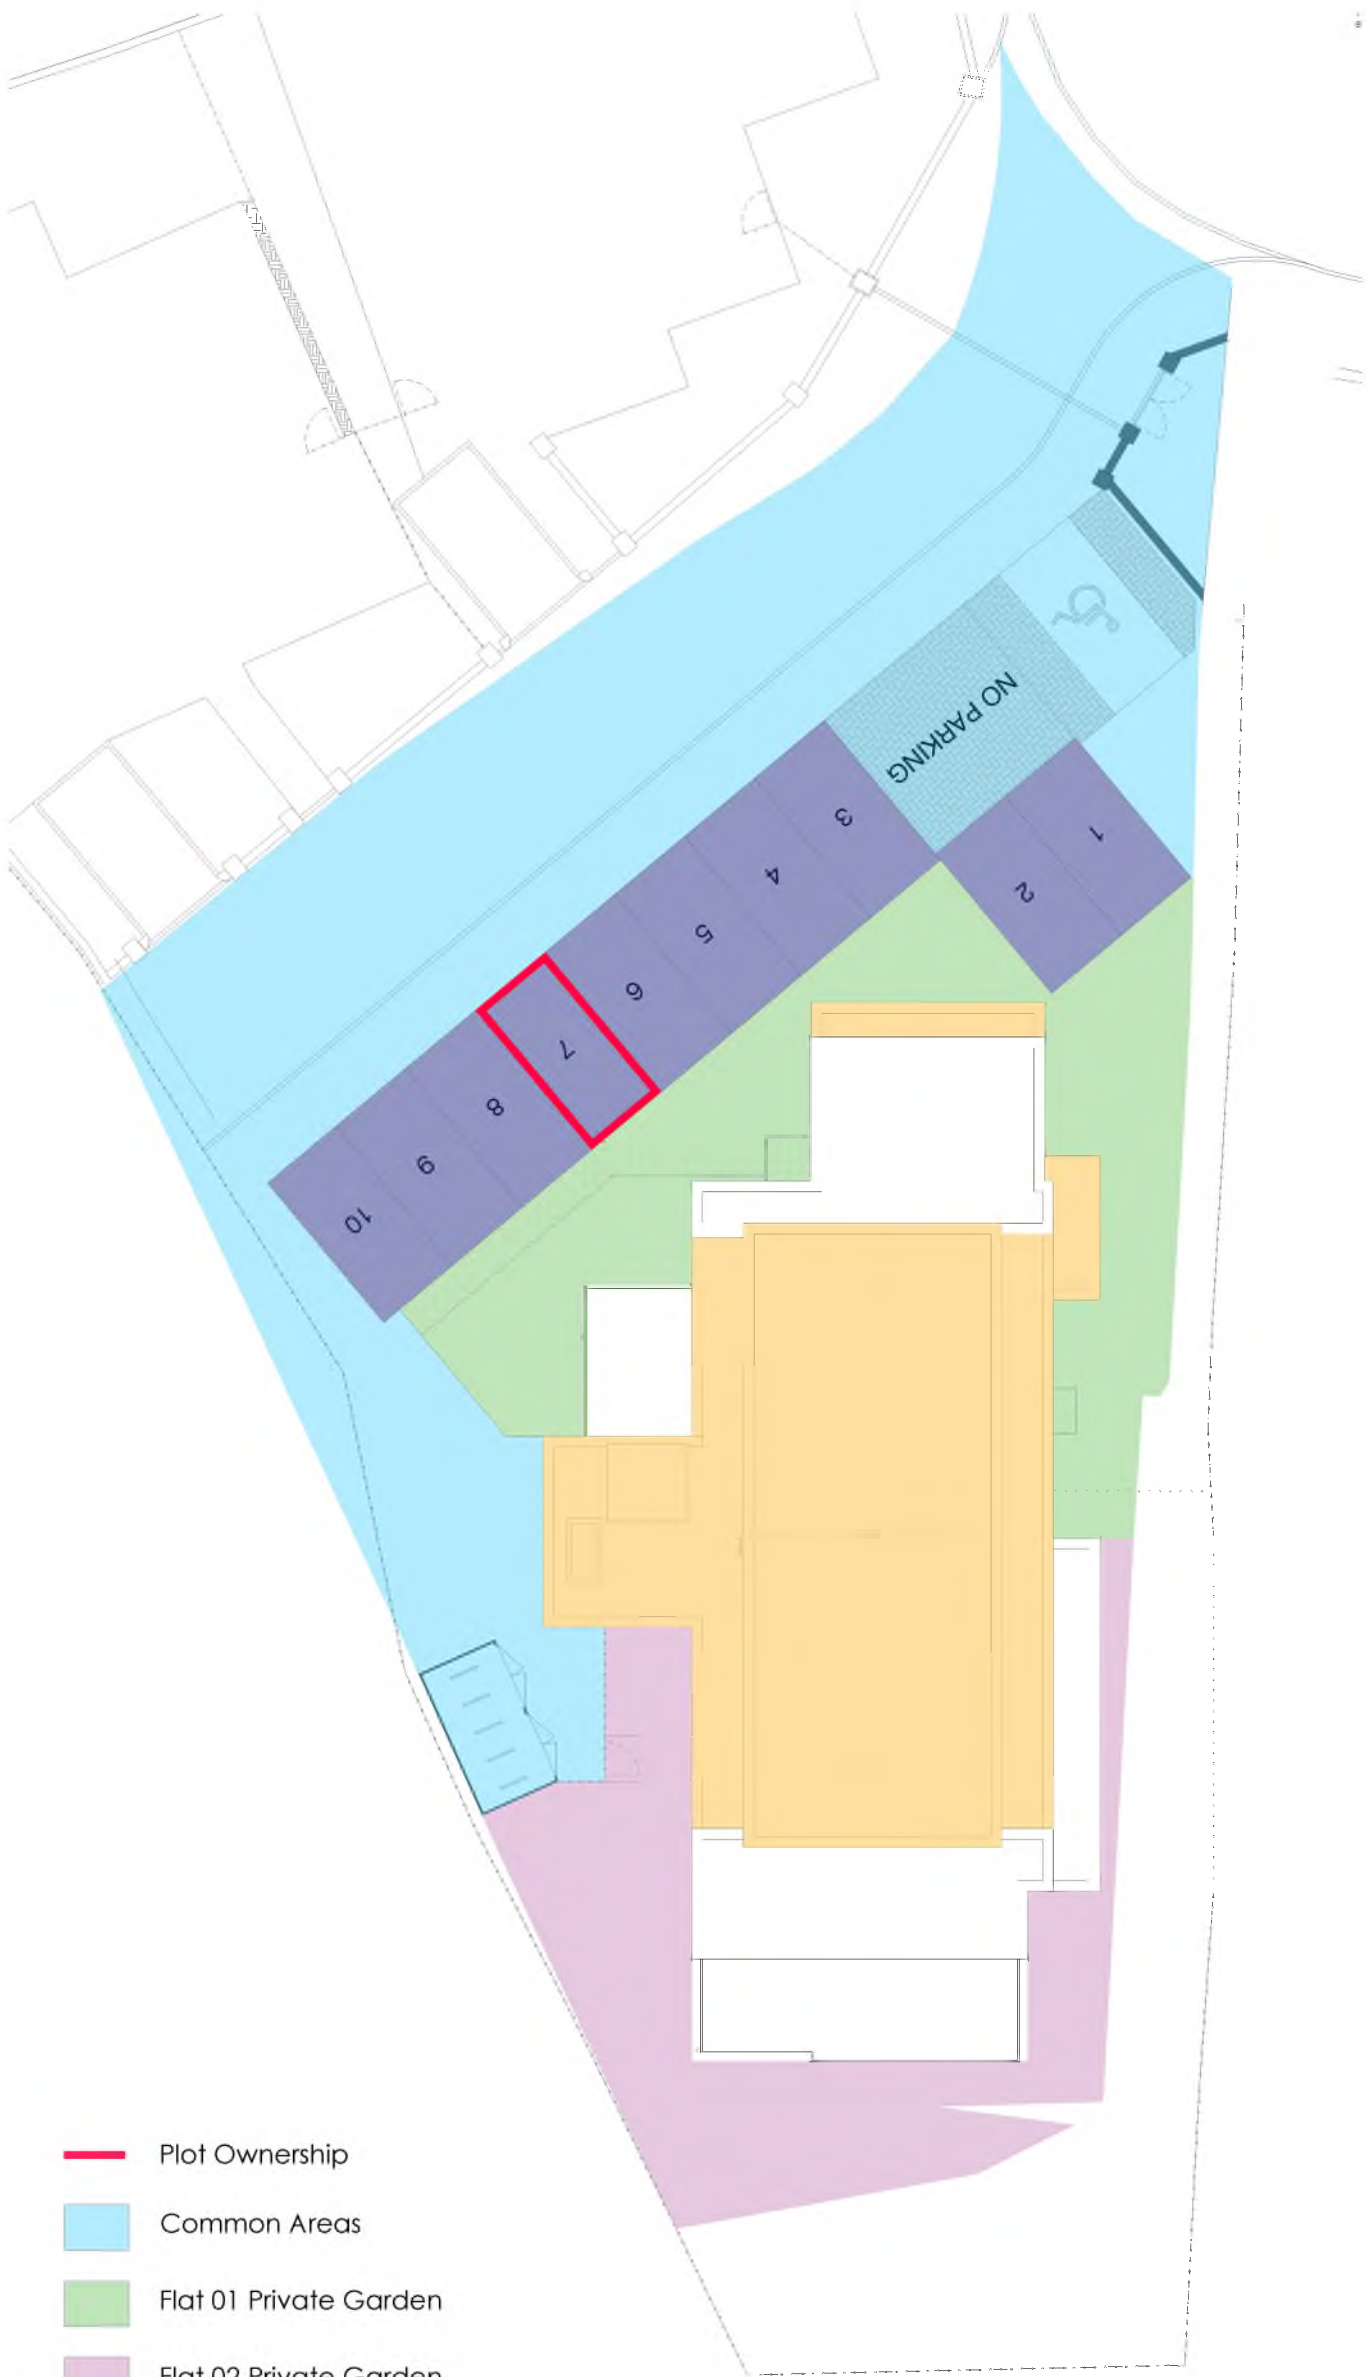

* This drawing is for title purposes only, not for construction.

A	03/2022	Flats 01 & 02 garden ownership revised	LG	DH
Rev.	Date	Details	Drawn	Checked

Issued for:

INFORMATION



Project/Client:	Project No:
Flats at Groat Hill Road South for Carmichael Homes & Interiors Ltd	THE20-0061
	Drawing No:
	L(-)207
	Revision:
	A
Drawing:	Scale:
Title Deed Plans	1:200 @ A3
Flat 07	Drawn by: Date:
	LG 09/2021
	Checked by: Date:
	NE 09/2021



3 Bon Accord Crescent, Aberdeen, AB11 6XH
Tel: 01224 586 277
email: info@THE-ap.co.uk
web site: THE-ap.co.uk

© THAIN HARRINGTON EDWARD CHARTERED ARCHITECTS AND TOWN PLANNING CONSULTANCY LIMITED.

THIRD FLOOR PLAN

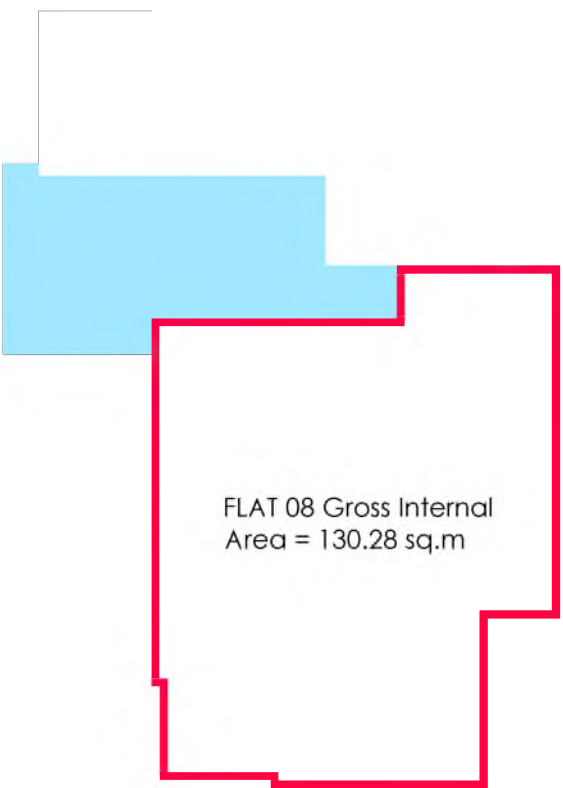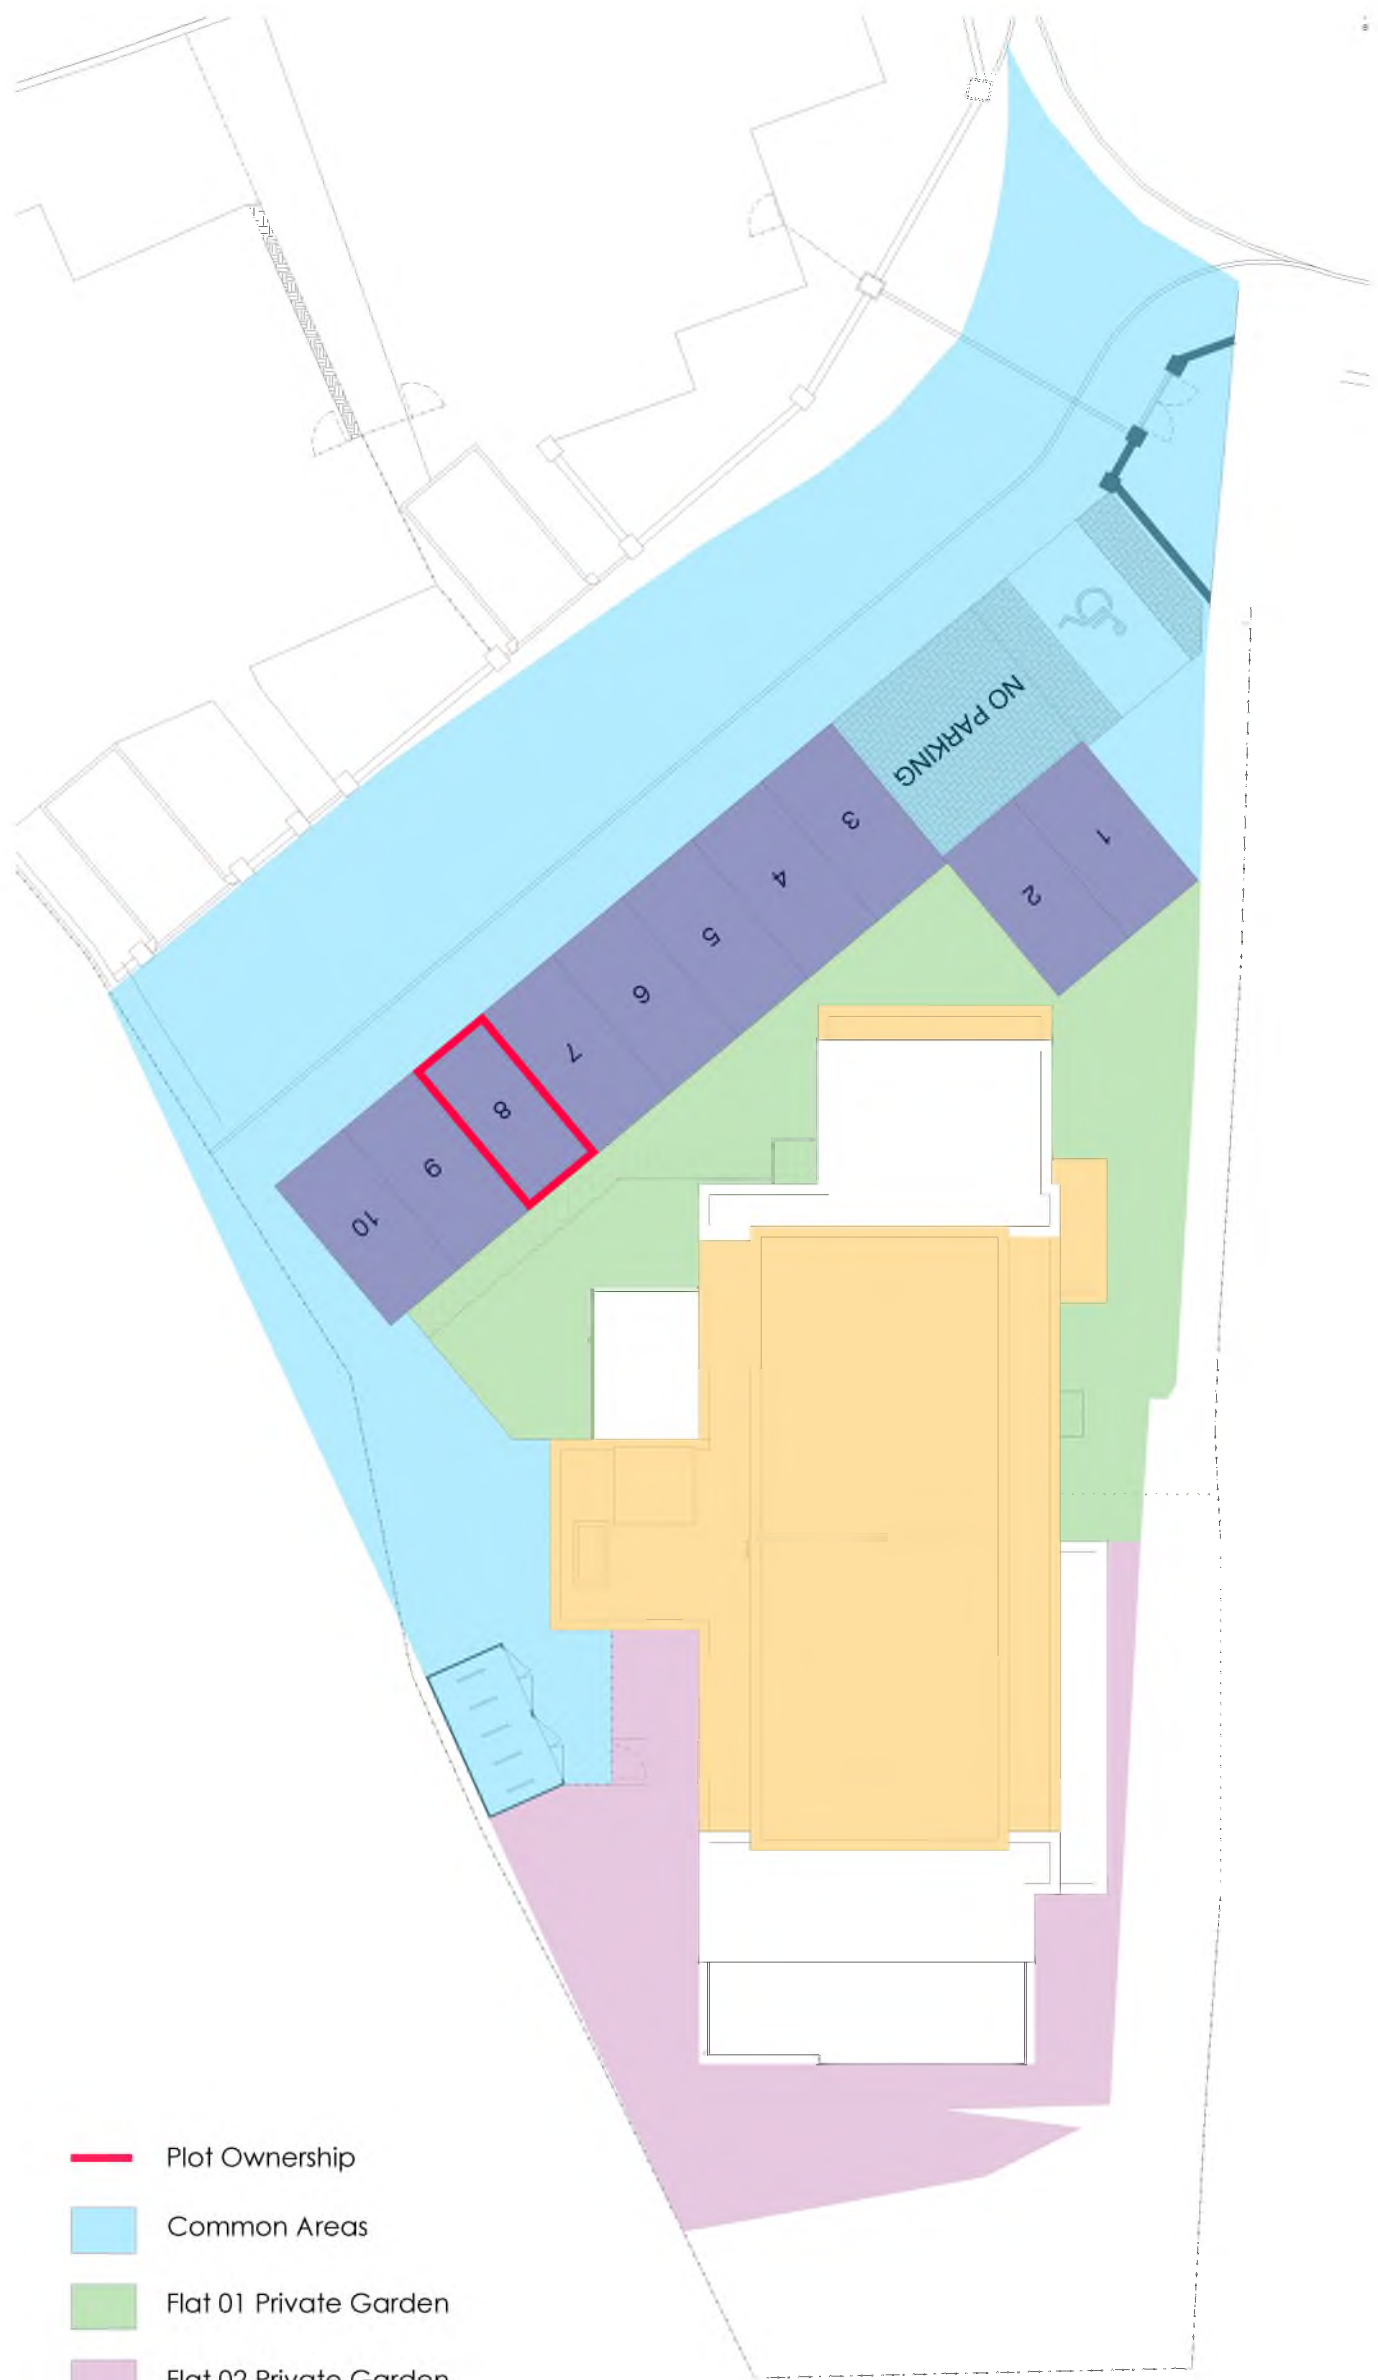

* This drawing is for title purposes only, not for construction.

A	03/2022	Flats 01 & 02 garden ownership revised	LG	DH
Rev.	Date	Details	Drawn	Checked

Issued for:

INFORMATION

Project/Client:	Project No:
Flats at Groat Hill Road South for Carmichael Homes & Interiors Ltd	THE20-0061
	Drawing No:
	L(-)208
	Revision:
	A
Drawing:	Scale:
Title Deed Plans	1:200 @ A3
Flat 08	Drawn by:
	Date:
	LG
	09/2021
	Checked by:
	NE
	09/2021



3 Bon Accord Crescent, Aberdeen, AB11 6XH
Tel: 01224 586 277
email: info@THE-ap.co.uk
web site: THE-ap.co.uk


© THAIN HARRINGTON EDWARD CHARTERED ARCHITECTS AND TOWN PLANNING CONSULTANCY LIMITED.

The site plan illustrates a residential development layout. It features 10 numbered plots arranged in a row, with plot 9 highlighted in red to indicate ownership. The plots are situated adjacent to a large common area (light blue) and a building footprint (orange). A legend at the bottom identifies the red line as 'Plot Ownership' and the light blue area as 'Common Areas'.

Legend:

- Plot Ownership (Red line)
- Common Areas (Light blue area)

SCALE BAR 1:200

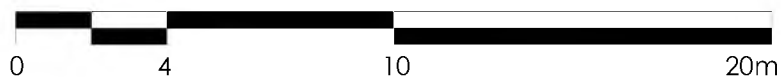

FOURTH FLOOR PLAN

FLAT 09 Gross Internal Area = 116.12 sq.m

The diagram shows a white, irregularly shaped area representing Flat 09. The area is outlined in red. It is surrounded by yellow and blue shaded regions, which likely represent other parts of the floor or adjacent areas. The text 'FLAT 09 Gross Internal Area = 116.12 sq.m' is centered within the white area.

TH FLOOR PLAN

FLAT 09 Gross
Internal Area
= 91.89sq.m

INFORMATION

THE
ARCHITECTURE + PLANNING

3 Bon Accord Crescent, Aberdeen, AB11 6XH
Tel: 01224 586 277
email: info@THE-ap.co.uk
web site: THE-ap.co.uk



© THAIN HARRINGTON EDWARD CHARTERED ARCHITECTS AND TOWN PLANNING CONSULTANCY LIMITED.

* This drawing is for title purposes only,
not for construction.

FOURTH FLOOR PLAN



FIFTH FLOOR PLAN

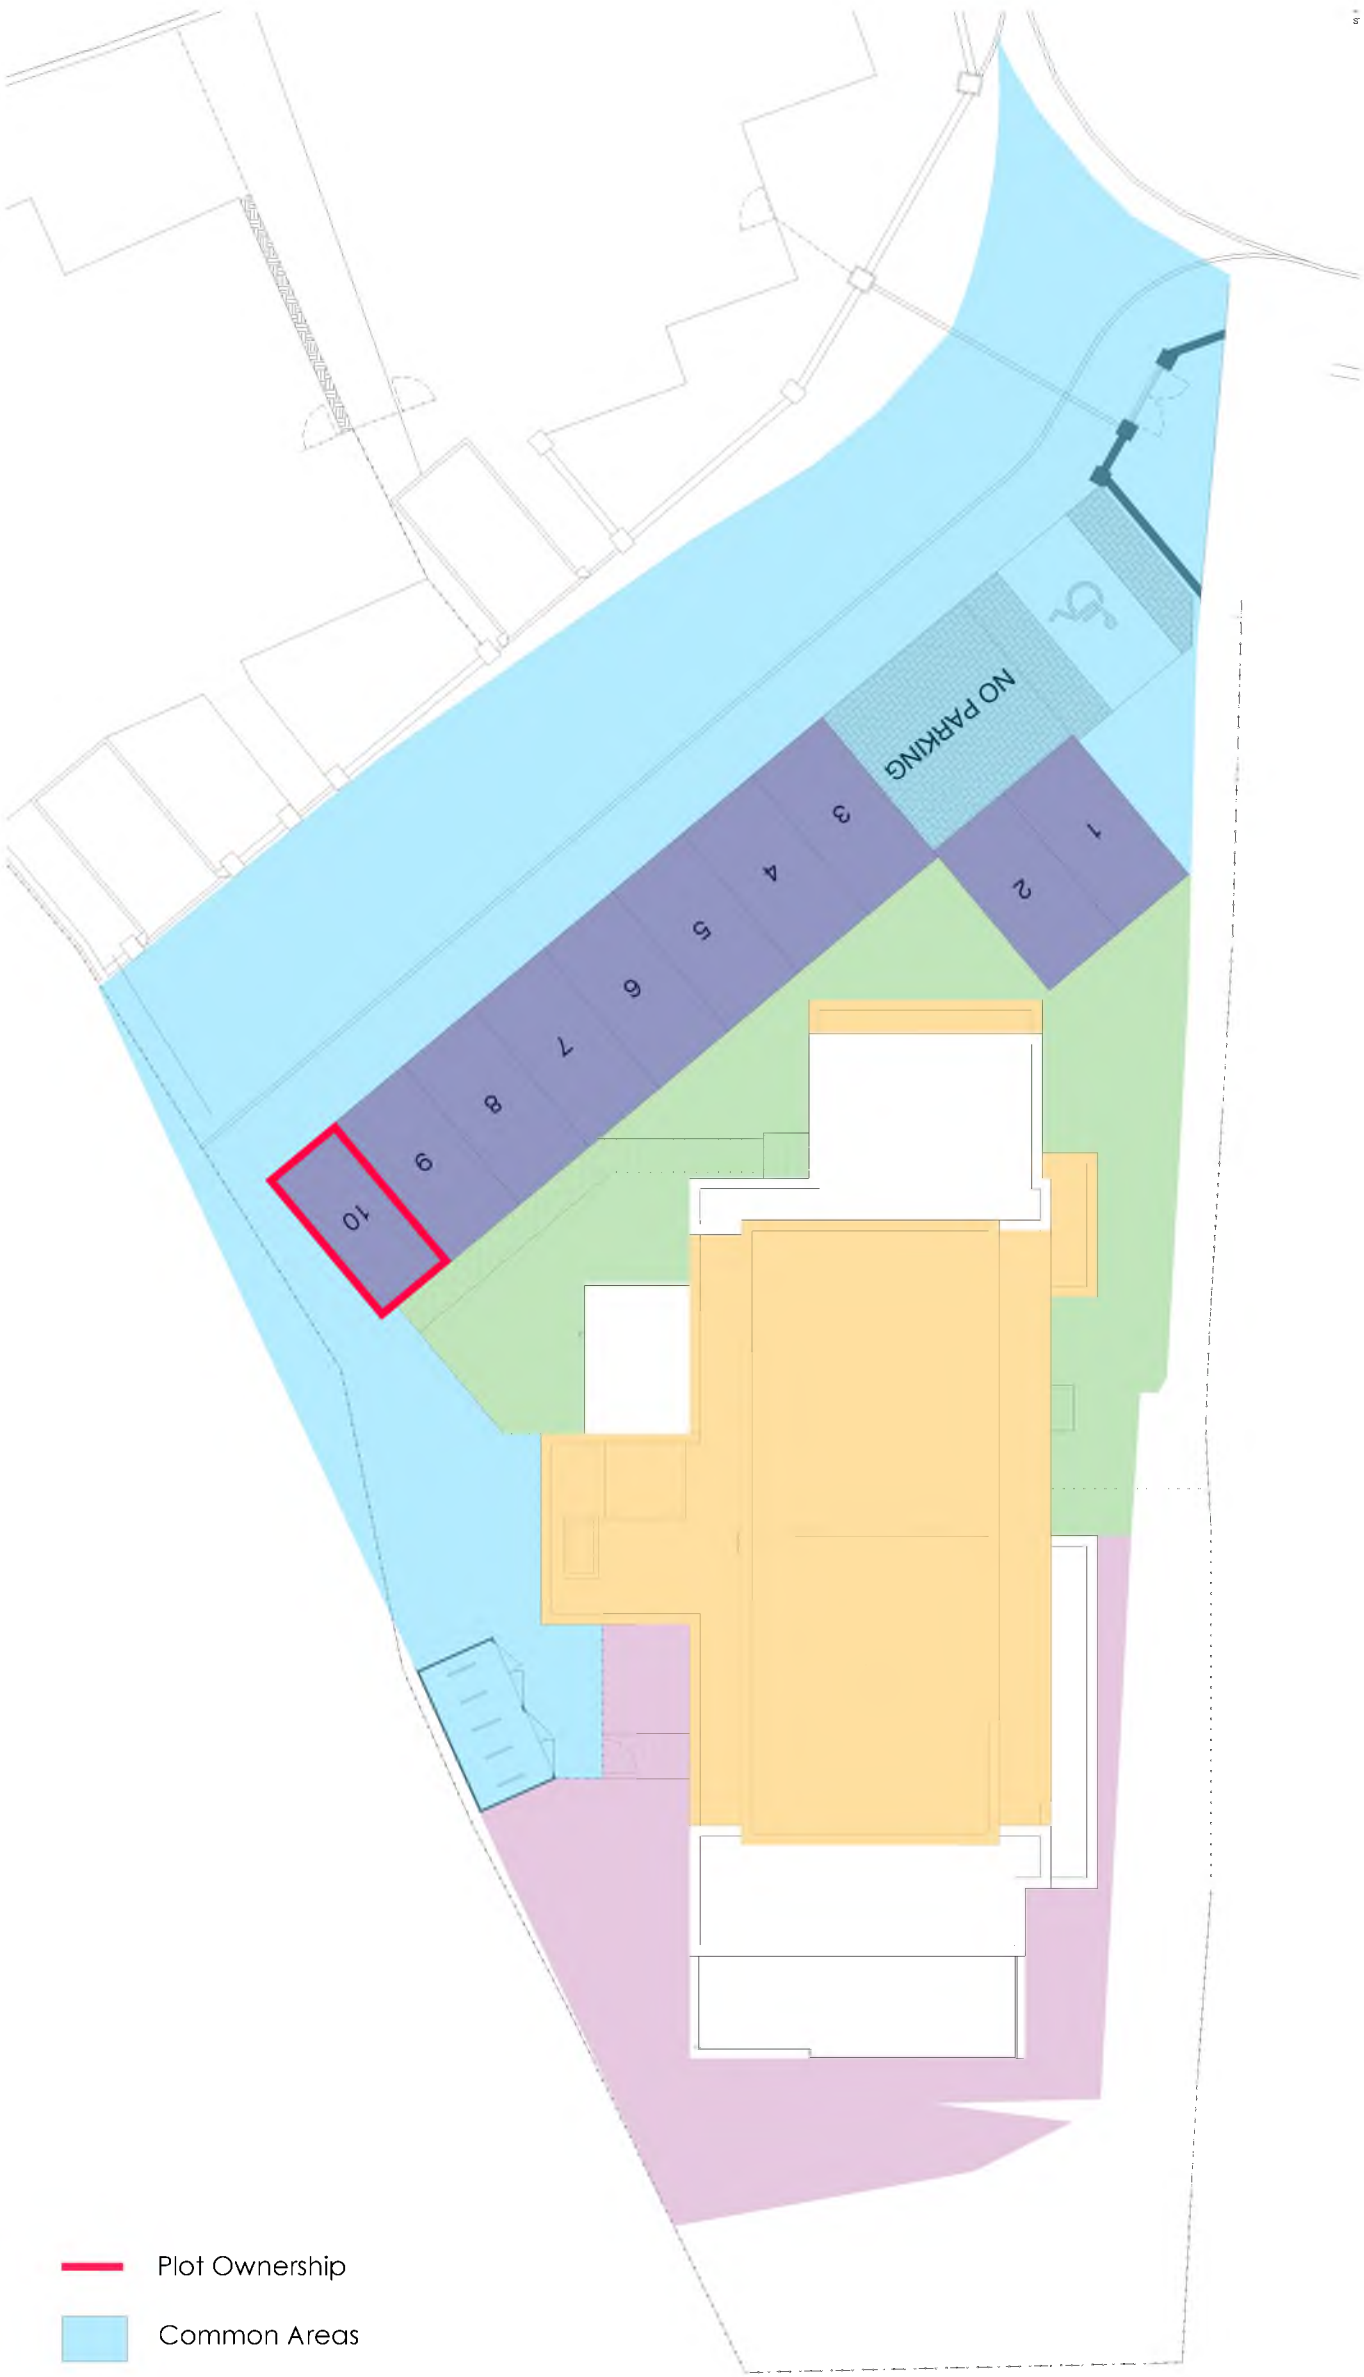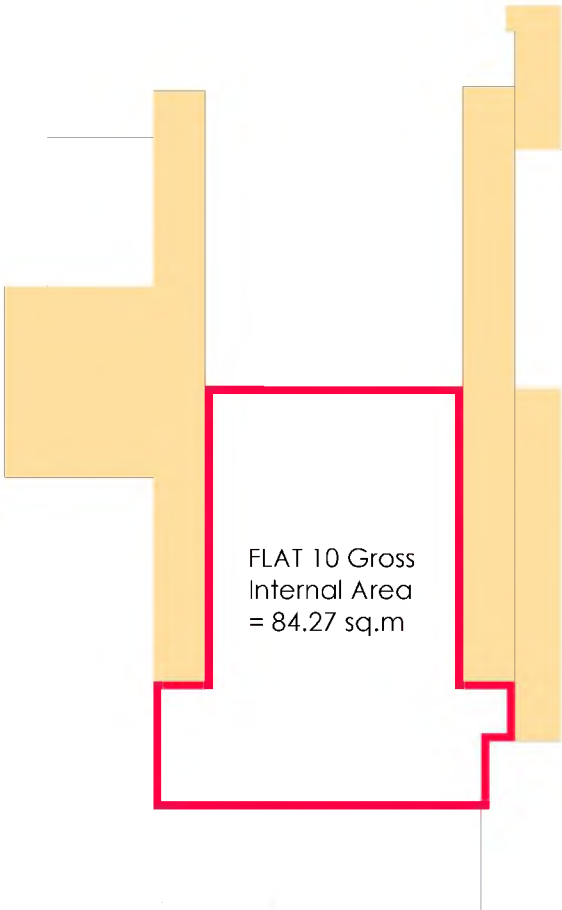

A 03/2022 Flats 01 & 02 garden ownership revised		LG DH
Rev.	Date.	Details.
Issued for:		Drawn, Checked.
INFORMATION		
Project/Client:		Project No:
Flats at Groathill Road South		THE20-0061
for Carmichael Homes & Interiors Ltd		Drawing No:
		L1-J210
		Revision:
		A
Drawing:		Scale:
Title Deed Plans		1:200 @ A3
Flat 10		Drawn by:
		Date:
		LG 09/2021
		Checked by:
		NE 09/2021