

The Development registered under
Title LAN229995 and all plots within
have been DPA approved on behalf of:
The Keeper 9th May 2024
Keeper for the Registers of Scotland


Annotated dimensions and/or levels to be used only. All dimensions and/or levels must be site checked by the contractor prior to commencing construction work. Any discrepancies must be reported to the Architect.

No assumptions to be made regarding this drawing.
© This drawing is the copyright of Framed Estates Ltd and must not be copied or reproduced without prior permission from same.

NB Recent revisions clouded in red on drawing		
Revision	Initials	Date
-	-	-
-	-	-

- 29 GREEN STREET
- 31 GREEN STREET
- 1 BARN STREET
- 3 BARN STREET
- SHARED COMMUNAL ACCESS
- PARKING ALLOCATION


- LEGEND
- OWNERSHIP BOUNDARY
- DEVELOPMENT BOUNDARY

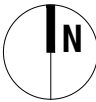


FRAMED ESTATES


Project Title	
DEVELOPMENT PLAN AT 29-31 GREEN STREET AND 1-3 BARN STREET, STRATHAVEN ML10 6LT	

Drawing Title		A3
DEVELOPMENT SITE PLAN		
		Date
		May-24
Stage		Scale
LEGAL		1:200
		Drawn
Drg No	Rev	EH
707.AL.100	-	Checked
		SG

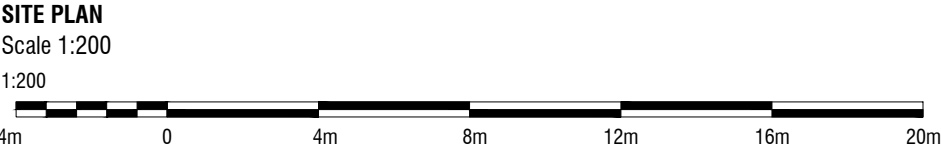

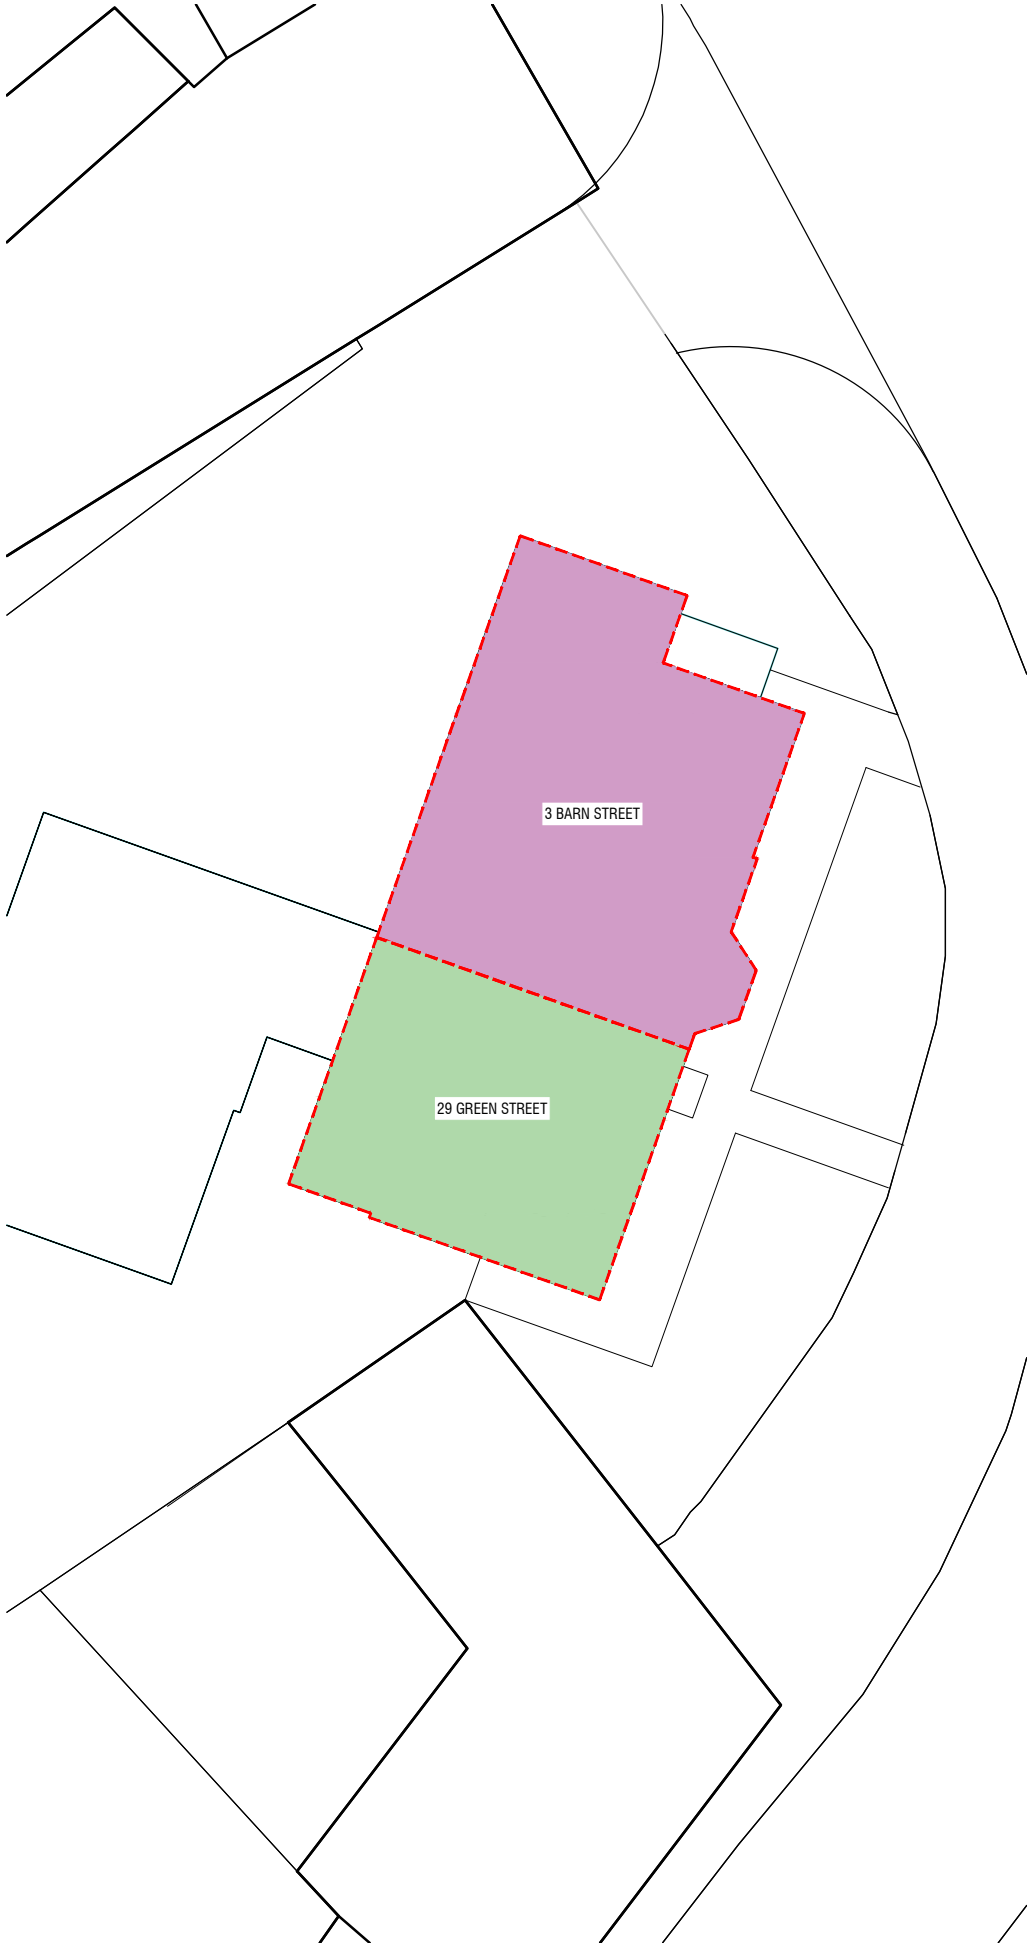

FIRST FLOOR PLAN
Scale 1:200
1:200
4m 0 4m 8m 12m 16m 20m

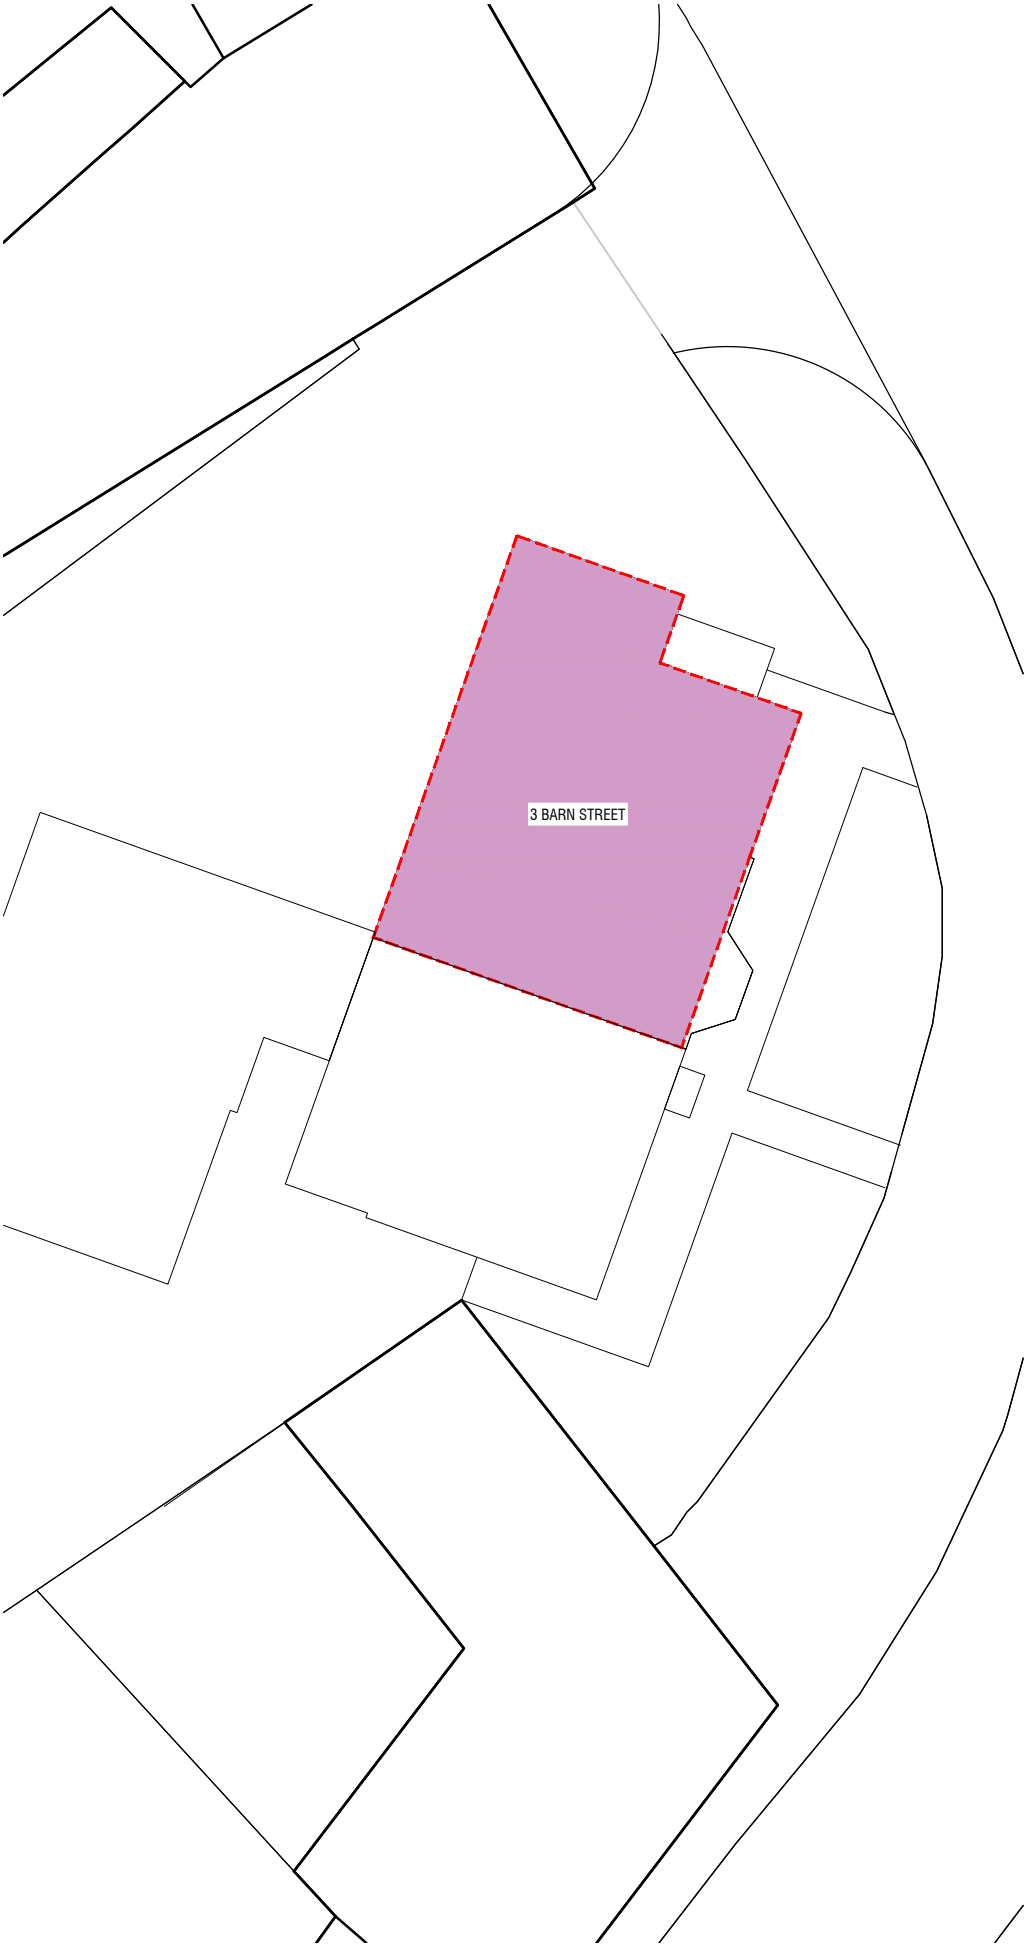

SECOND FLOOR PLAN
Scale 1:200

Annotated dimensions and/or levels to be used only. All dimensions and/or levels must be site checked by the contractor prior to commencing construction work. Any discrepancies must be reported to the Architect.

No assumptions to be made regarding this drawing.
© This drawing is the copyright of Framed Estates Ltd and must not be copied or reproduced without prior permission from same.

NB Recent revisions clouded in red on drawing

Revision	Initials	Date
-	-	-
-	-	-

- 29 GREEN STREET
- 3 BARN STREET

LEGEND

OWNERSHIP BOUNDARY

DEVELOPMENT BOUNDARY

N

F R A M E D E S T A T E S

Project Title
DEVELOPMENT PLAN AT 29-31 GREEN STREET AND 1-3 BARN STREET, STRATHAVEN ML10 6LT

Drawing Title	<div>A3</div>
DEVELOPMENT SITE PLAN - FIRST AND SECOND FLOORS	
Date	
May-24	
Stage	
Scale	1:200
LEGAL	Drawn
Drg No	Rev
707.AL.101	-
EH	Checked
SG	