
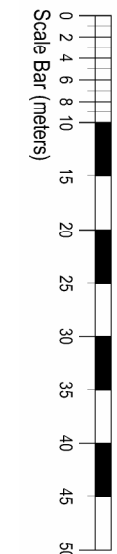


# DANDERHALL SOUTH - SHAWFAIR

The development registered under title MID188615 and plots 1 to 235 within have been DPA approved by:

*S Pardue – 23rd May 2018*

Stuart Pardue (DPA Officer)

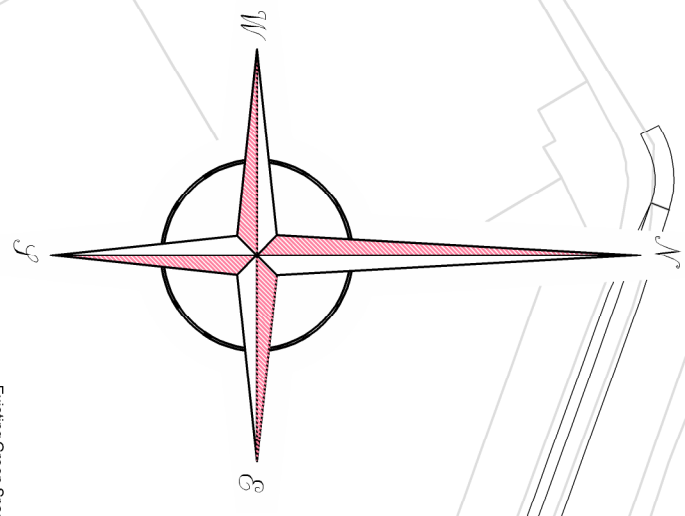

## LEGEND:

- HA AREA
- FEU BOUNDARY
- ADOPTED ROADS / FOOTPATHS
- SERVICE STRIP
- SHARED COURTYARD  
COMMON TO PLOTS:-  
35, 36, 37, 38, 39, 40, 41, 42
- SHARED COURTYARD  
COMMON TO PLOTS:-  
87, 88, 89
- SHARED COURTYARD  
COMMON TO PLOTS:-  
90, 91, 92, 93
- SHARED COURTYARD (HA AREA)  
COMMON TO PLOTS:-  
188, 189, 190, 191, 192, 193, 194
- SHARED DRIVEWAY  
COMMON TO PLOTS:-  
145, 146, 147
- SHARED DRIVEWAY  
COMMON TO PLOTS:-  
91, 92
- SHARED DRIVEWAY  
COMMON TO PLOTS:-  
145, 146, 147
- SHARED FOOTPATH  
COMMON TO PLOTS:-  
40, 41
- SHARED FOOTPATH  
COMMON TO PLOTS:-  
36, 37
- SUB-STATION

## AMENDMENTS

Issue	Date	Detail
D	MAY '18	SHARED PARKING SPACES FOR PLOTS 87 TO 89 REMOVED
C	MAY '18	SHARED PARKING SPACES FOR PLOTS 87 TO 89 REMOVED
B	AUG '17	PLAN UPDATED TO SUIT COMMENTS FROM THE LOCAL AUTHORITY TO SUIT COMMENTS FROM SOLUTION
A	JULY '17	PLAN UPDATED TO SUIT COMMENTS FROM SOLUTION



Hamilton Business Park  
Card Street  
Hamilton ML3 0QA  
Telephone 01698 477440  
Fax 01698 477441  
www.bellway.co.uk

Project:  
DANDERHALL SOUTH  
SHAWFAIR

Drawing:  
DEVELOPMENT PLAN  
APPROVAL LAYOUT

BASED ON SITE PLAN REV. Y

Scale: 1:500@A0  
Drawn By: LM  
Checked:

Date: JULY '17  
Drawing No: DH / DPA / 01  
D

O CORNER BUILDINGS