

The Development registered under title PTH47645 and plots 1 to 10, 12 and 14 to 38  
 within the unique DPA identifiers PTH47645- GRD FLR and PTH47645- 1ST & 2ND F have been DPA approved by :  
*Craig McFadden - 24 January 2017*  
 Craig McFadden ( DPA Officer)


DO NOT SCALE FROM THIS DRAWING  
 It is the Contractor's responsibility to report any inconsistencies on this drawing, or between drawings, to the Architect and to request clarification and instruction before proceeding.  
 All dimensions to be confirmed on site prior to fabrication of elements and construction.  
 Following electronic transfer of drawing information, it is the responsibility of the recipient to ensure scale accuracy.  
 This drawing is copyright. It is sent to you in confidence. It must not be copied, reproduced, used or disclosed to or by third parties without our permission. It remains our property and must be returned on request.  
 All rights described in Chapter IV of The Copyright, Design and Patents Act 1988 have been generally asserted.

Revision	Description	Date	Drawn	Checked
A	Scale Changed. Site Development Plan, Scale Bar + North Arrow added	24/11/2016	NH	JC
B	Site boundary adjusted to extract electricity sub station from development plan as per client instructions	16/01/2017	NH	JC


- Site Boundary
- Common Parts (Parking)
- Common Parts
- Common Parts within the Building
- Flat Boundaries




SITE DEVELOPMENT PLAN APPROVAL

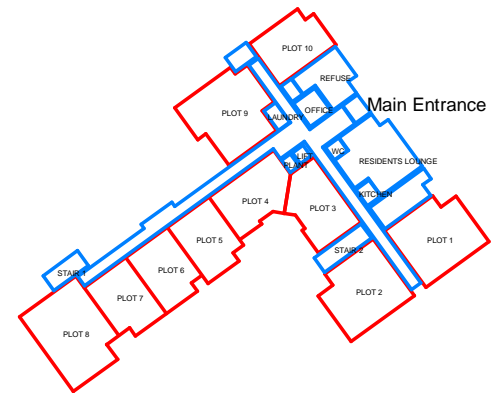


GROUND FLOOR

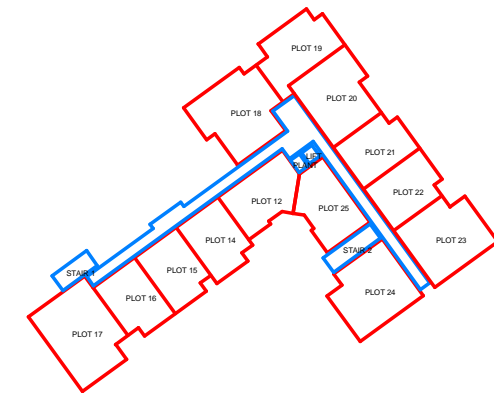


FIRST FLOOR

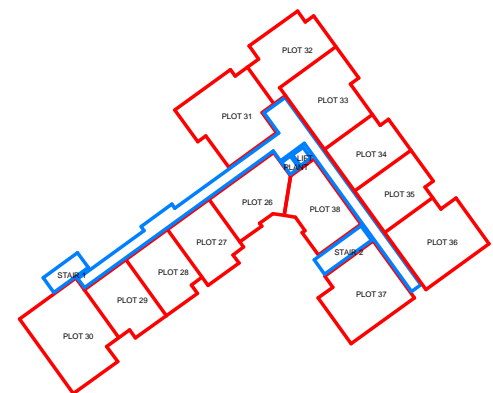

SECOND FLOOR

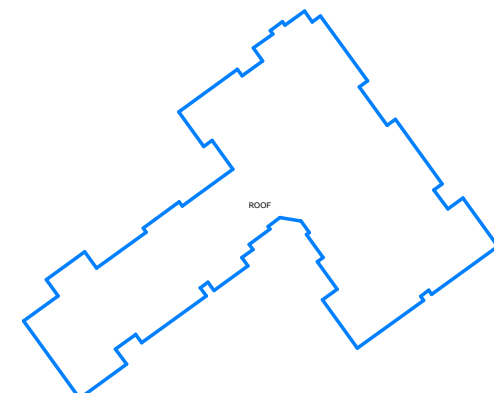

ROOF PLAN

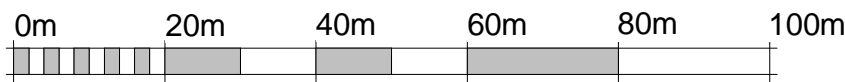

VISUAL SCALE 1:1000 @ A3

Client:



**McCarthy & Stone**  
 The UK's leading retirement housebuilder  
 McCarthy & Stone Project Number: **2058**



**mclean ARCHITECTS**  
 29 EAGLE STREET + 0141 353 2040  
 CRAIGHALL BUSINESS PARK, f 0141 352 9702  
 GLASGOW, G4 9XA  
 McLean Architects Project Number: **2000**

e arch@mcleanarchitects.co.uk w www.mcleanarchitects.co.uk

Project:  
 McCarthy & Stone  
 Proposed Retirement Apartments @ Coupar Angus  
 Road, Blairgowrie

Title:  
 Development Plan Approval, Sheet 2 of 2

Drawing No. SC-2058-05-AC-DPA-2 Rev. B

Scale: As indicated Sheet Size: A3 Date: 09/06/16 Drawn: Author Checked: Checker

Purpose: RECORD