


The Development registered under title MID185849 and plots 1 to 2 within
have been DPA approved by:

Craig McFadden - 14 February 2019

Craig McFadden (DPA Officer)

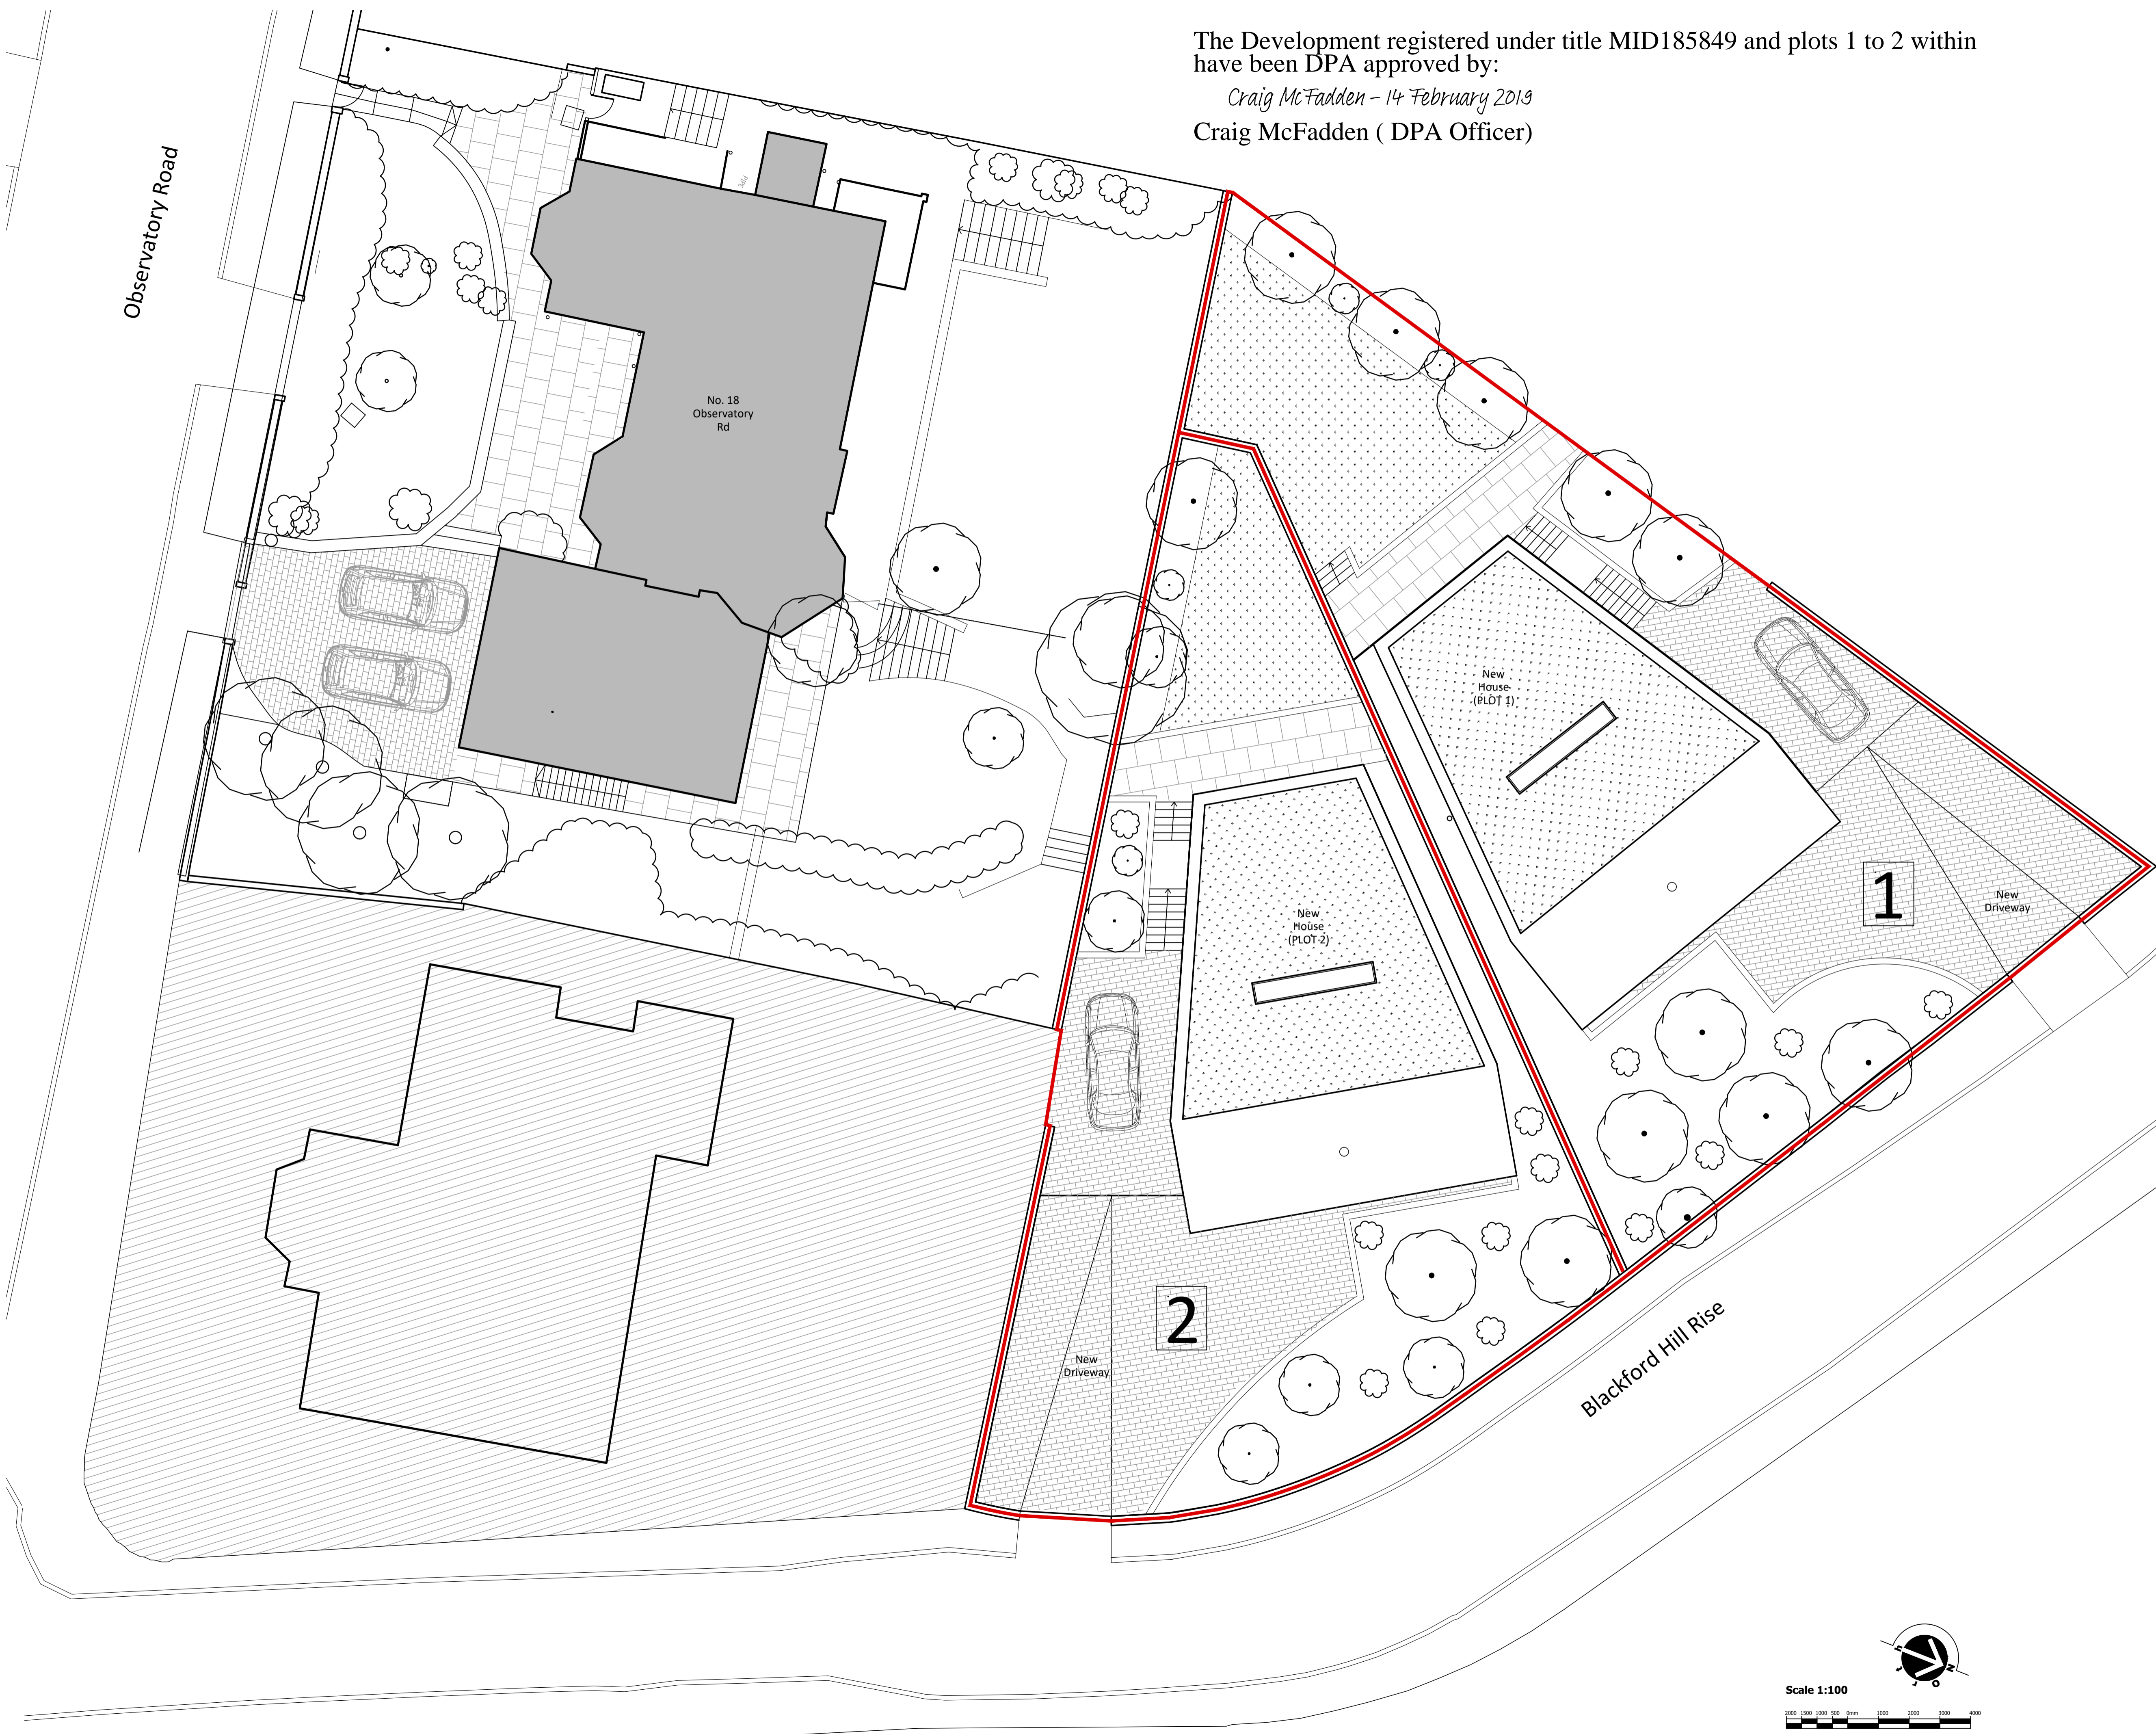

| General Notes | | |
|---------------|----------------|------|
| No. | Revision/Issue | Date |

| No. | Revision/Issue | Date |
|-----|----------------|------|
| | | |

Do not scale from this drawing.
Contractor to verify all dimensions on site and advise the architect of errors or omissions. No variations or modifications to work shown shall be implemented without prior written approval. All issues of this drawing are superseded by the latest revision. All drawings and specifications remain the property of the Architect.

STARAN architects
49 Cumberland St
Edinburgh EH3 6RA
T:0131 556 9830
E: info@staranarchitects.com

| | |
|--|---------------------------|
| Client Name and Address BHR Homes Limited. 18 Observatory Road, Edinburgh. EH9 3HE. | Job Number 1631 |
|--|---------------------------|

Project Details
New Dwellings on Land at 18 Observatory Road,
Edinburgh, EH9 3HE.

| | |
|----------------------------|------------------------------------|
| Drawing Title Site Plan | Drawing Number GA(SK)001 |
|----------------------------|------------------------------------|

Scale @ A1: 1:100 Date: Feb. 2019 Rev:

