
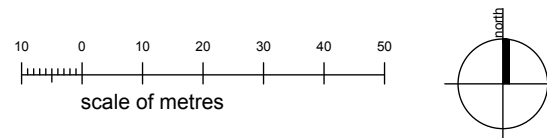


The Development registered under title CLK3055 and plots 1 to 9 within  
have been DPA approved by:

*Craig McFadden - 5 May 2021*

Craig McFadden ( DPA Officer)

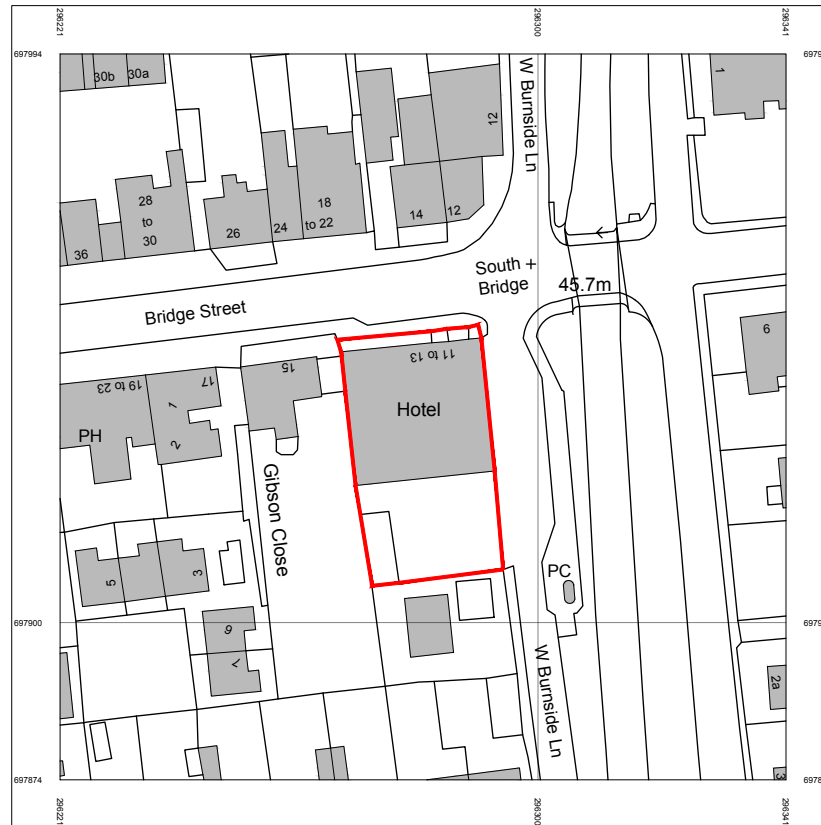

## General Notes:

Do not scale from this drawing- refer only to stated dimensions. If in doubt request clarification from this office. This drawing, and associated copyright, is the property of Convery Prenty Architects Ltd.

revision	date	note
-	00/00/00	Revision Notes

<b>CONVERY PRENTY</b> ARCHITECTS 231 St Vincent Street, Glasgow, G2 5QY www.cparch.co.uk 0141 258 3100		
<b>CLIENT</b>	Allied Contracts (UK) Ltd	
<b>PROJECT</b>	Conversion of Castle Campbell Hotel to Flatted Dwellings, Bridge Street, Dollar	
<b>DRAWING</b>	Location Plan	
PAPER SIZE	SCALE	DATE
A4	1:1250	May 2019
DRAWING NUMBER	REVISION	
626_001	-	

Bridge street




West burnside lane

Footpath  
Concrete  
paving  
slabs

Seeded grass


0 1 2 3 4 5  
metres

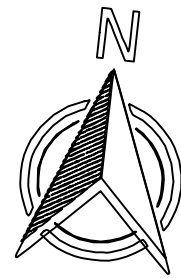

Project details		
Castle Campbell hotel alteration to residential flats 11-13 Bridge Street Dollar Clackmannanshire FK14 7DE		
Date	March 2021	
Scale	1:150	
Car park at lower ground floor		A3

Bridge street

Lower Ground Floor Plan as Proposed

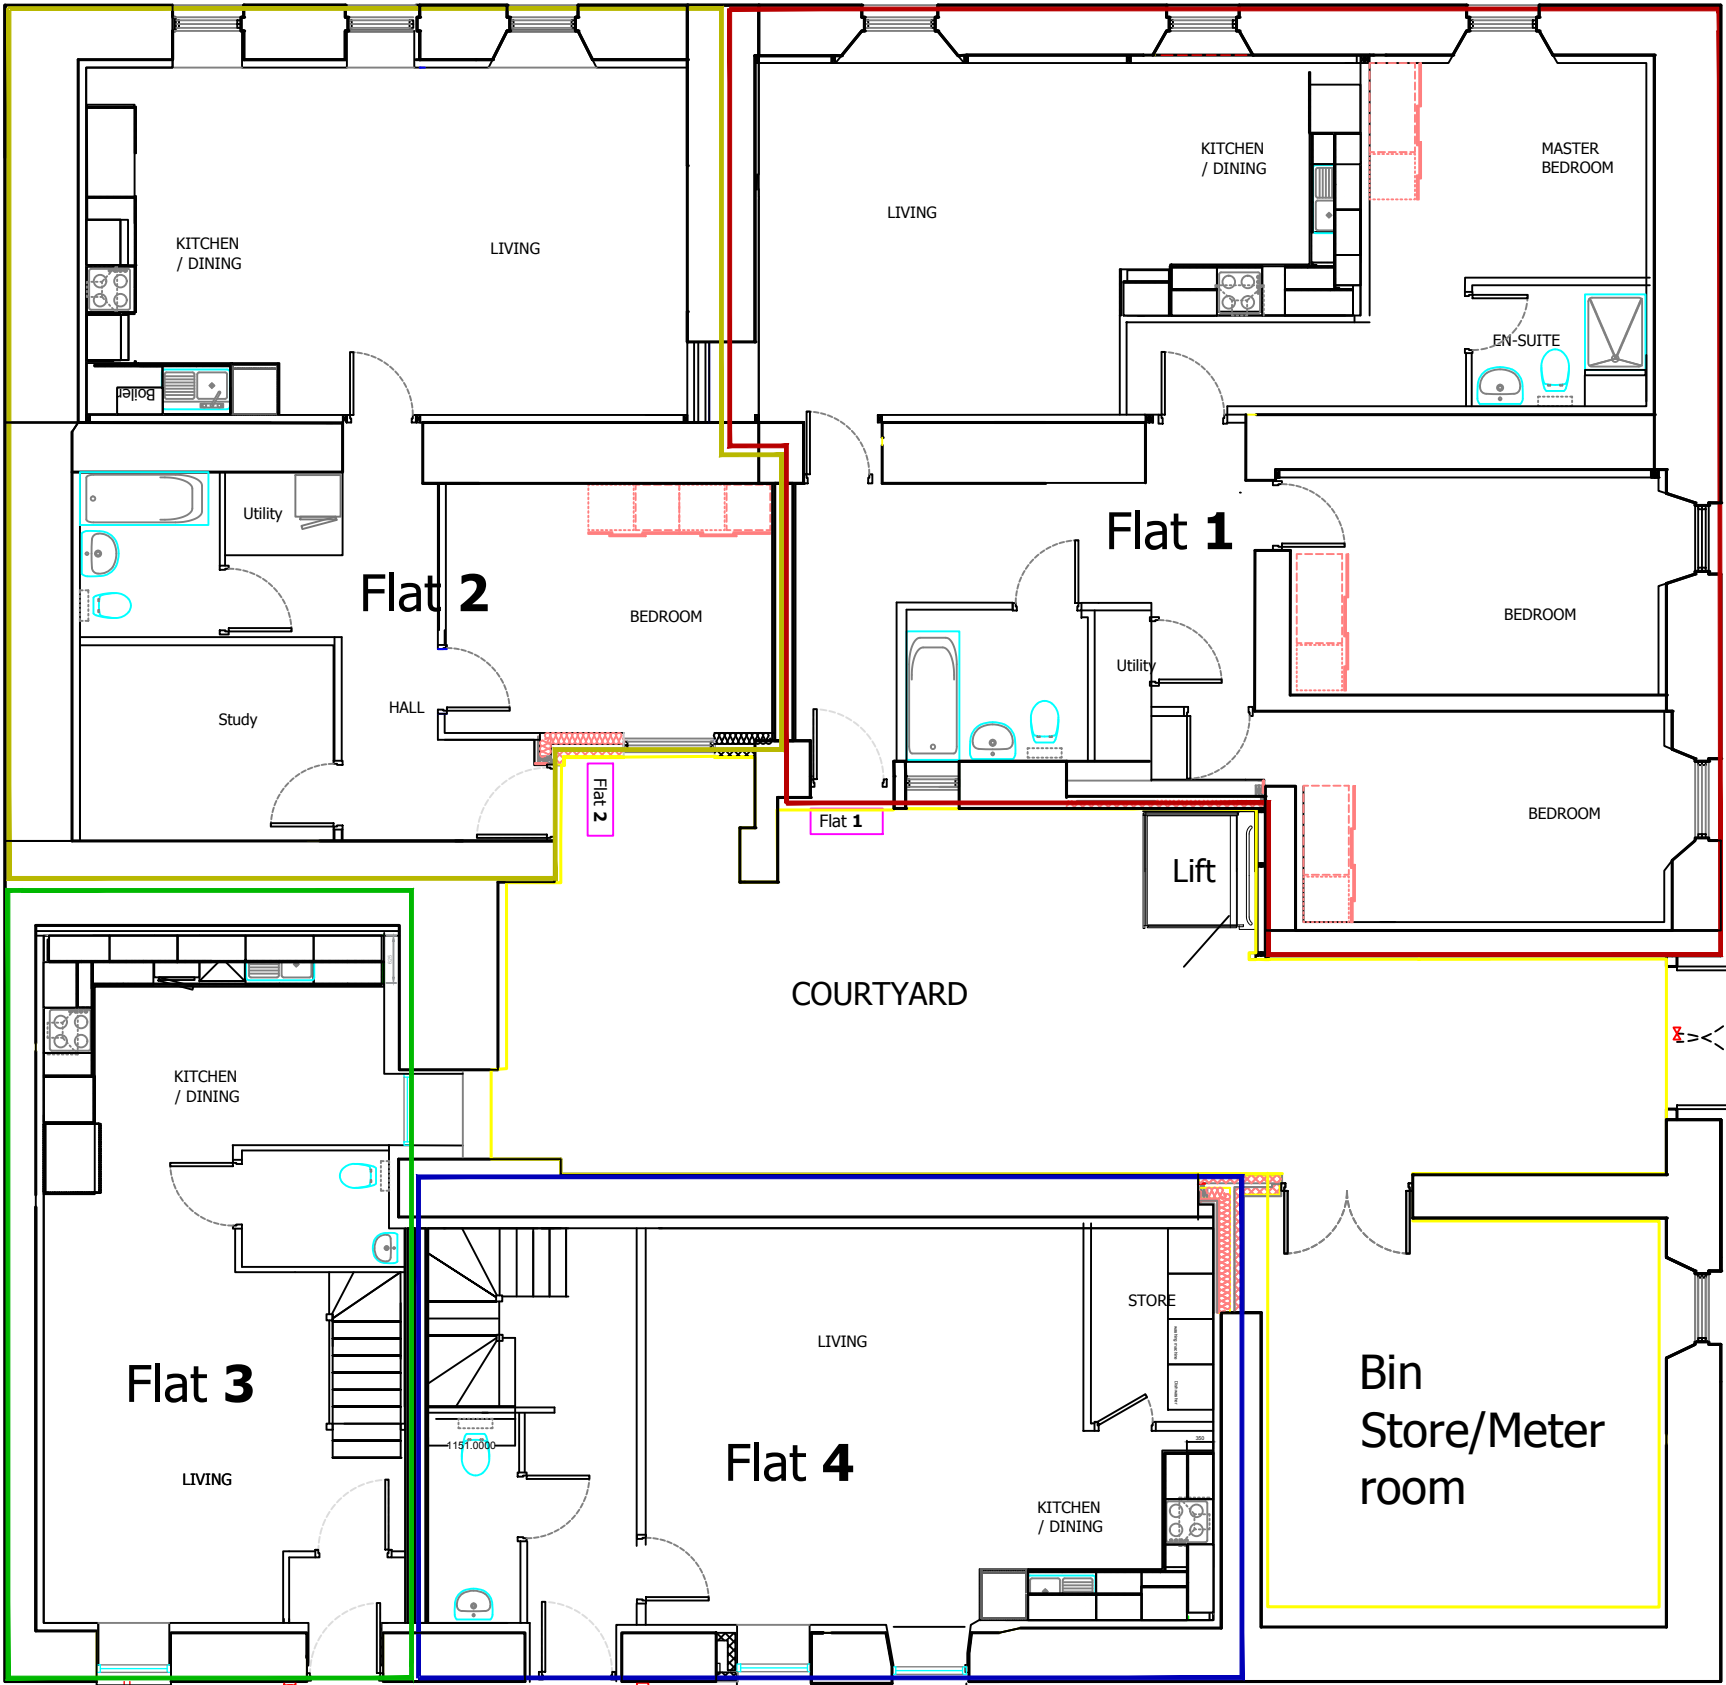


- Flat Boundary Color Codes
- Flat 1
  - Flat 2
  - Flat 3
  - Flat 4
  - Flat 5
  - Flat 6
  - Flat 7
  - Flat 8
  - Flat 9
  - Communal area



West burnside lane


Project details  
Castle Campbell hotel  
alteration to residential flats  
11-13 Bridge Street  
Dollar  
Clackmannanshire  
FK14 7DE

Date	January 2021
Scale	1:100
Proposed LGF plan	A3

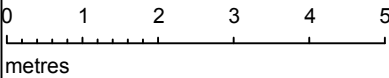

# Ground Floor Plan as Proposed

Bridge street

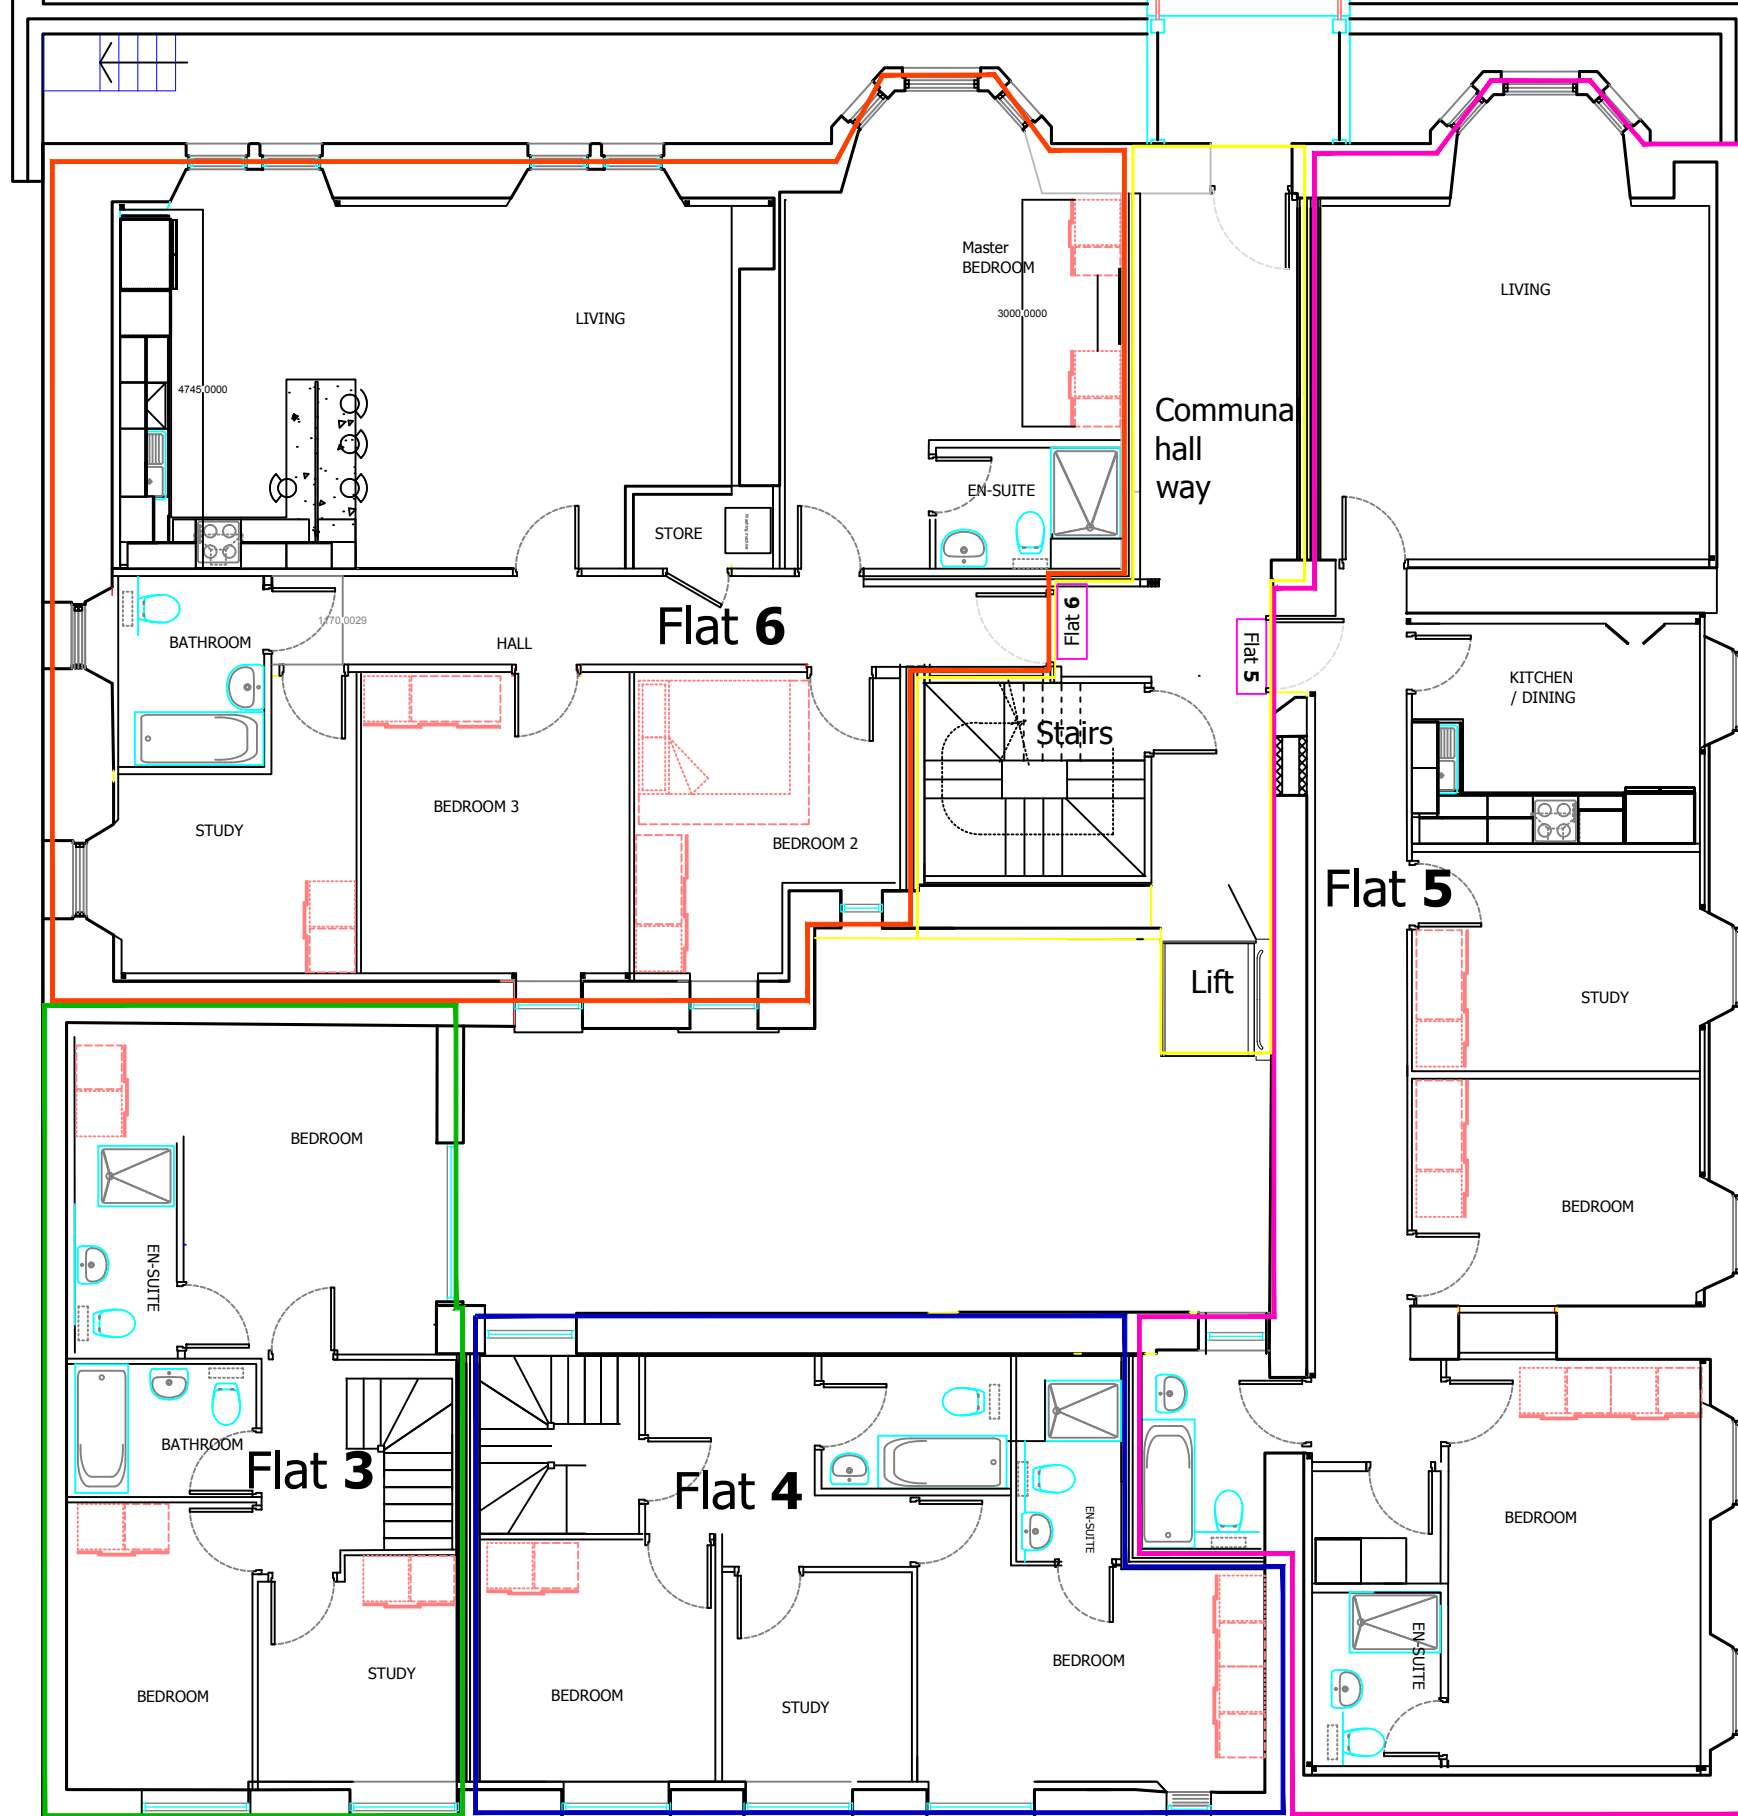

## Flat Boundary Color Codes

- = Flat 1
- = Flat 2
- = Flat 3
- = Flat 4
- = Flat 5
- = Flat 6
- = Flat 7
- = Flat 8
- = Flat 9
- = Communal area



## Project details

Castle Campbell hotel  
alteration to residential flats  
11-13 Bridge Street  
Dollar  
Clackmannanshire  
FK14 7DE


Date  
January 2021

Scale  
1:100

Proposed GF plan

A3

First Floor Plan as Proposed

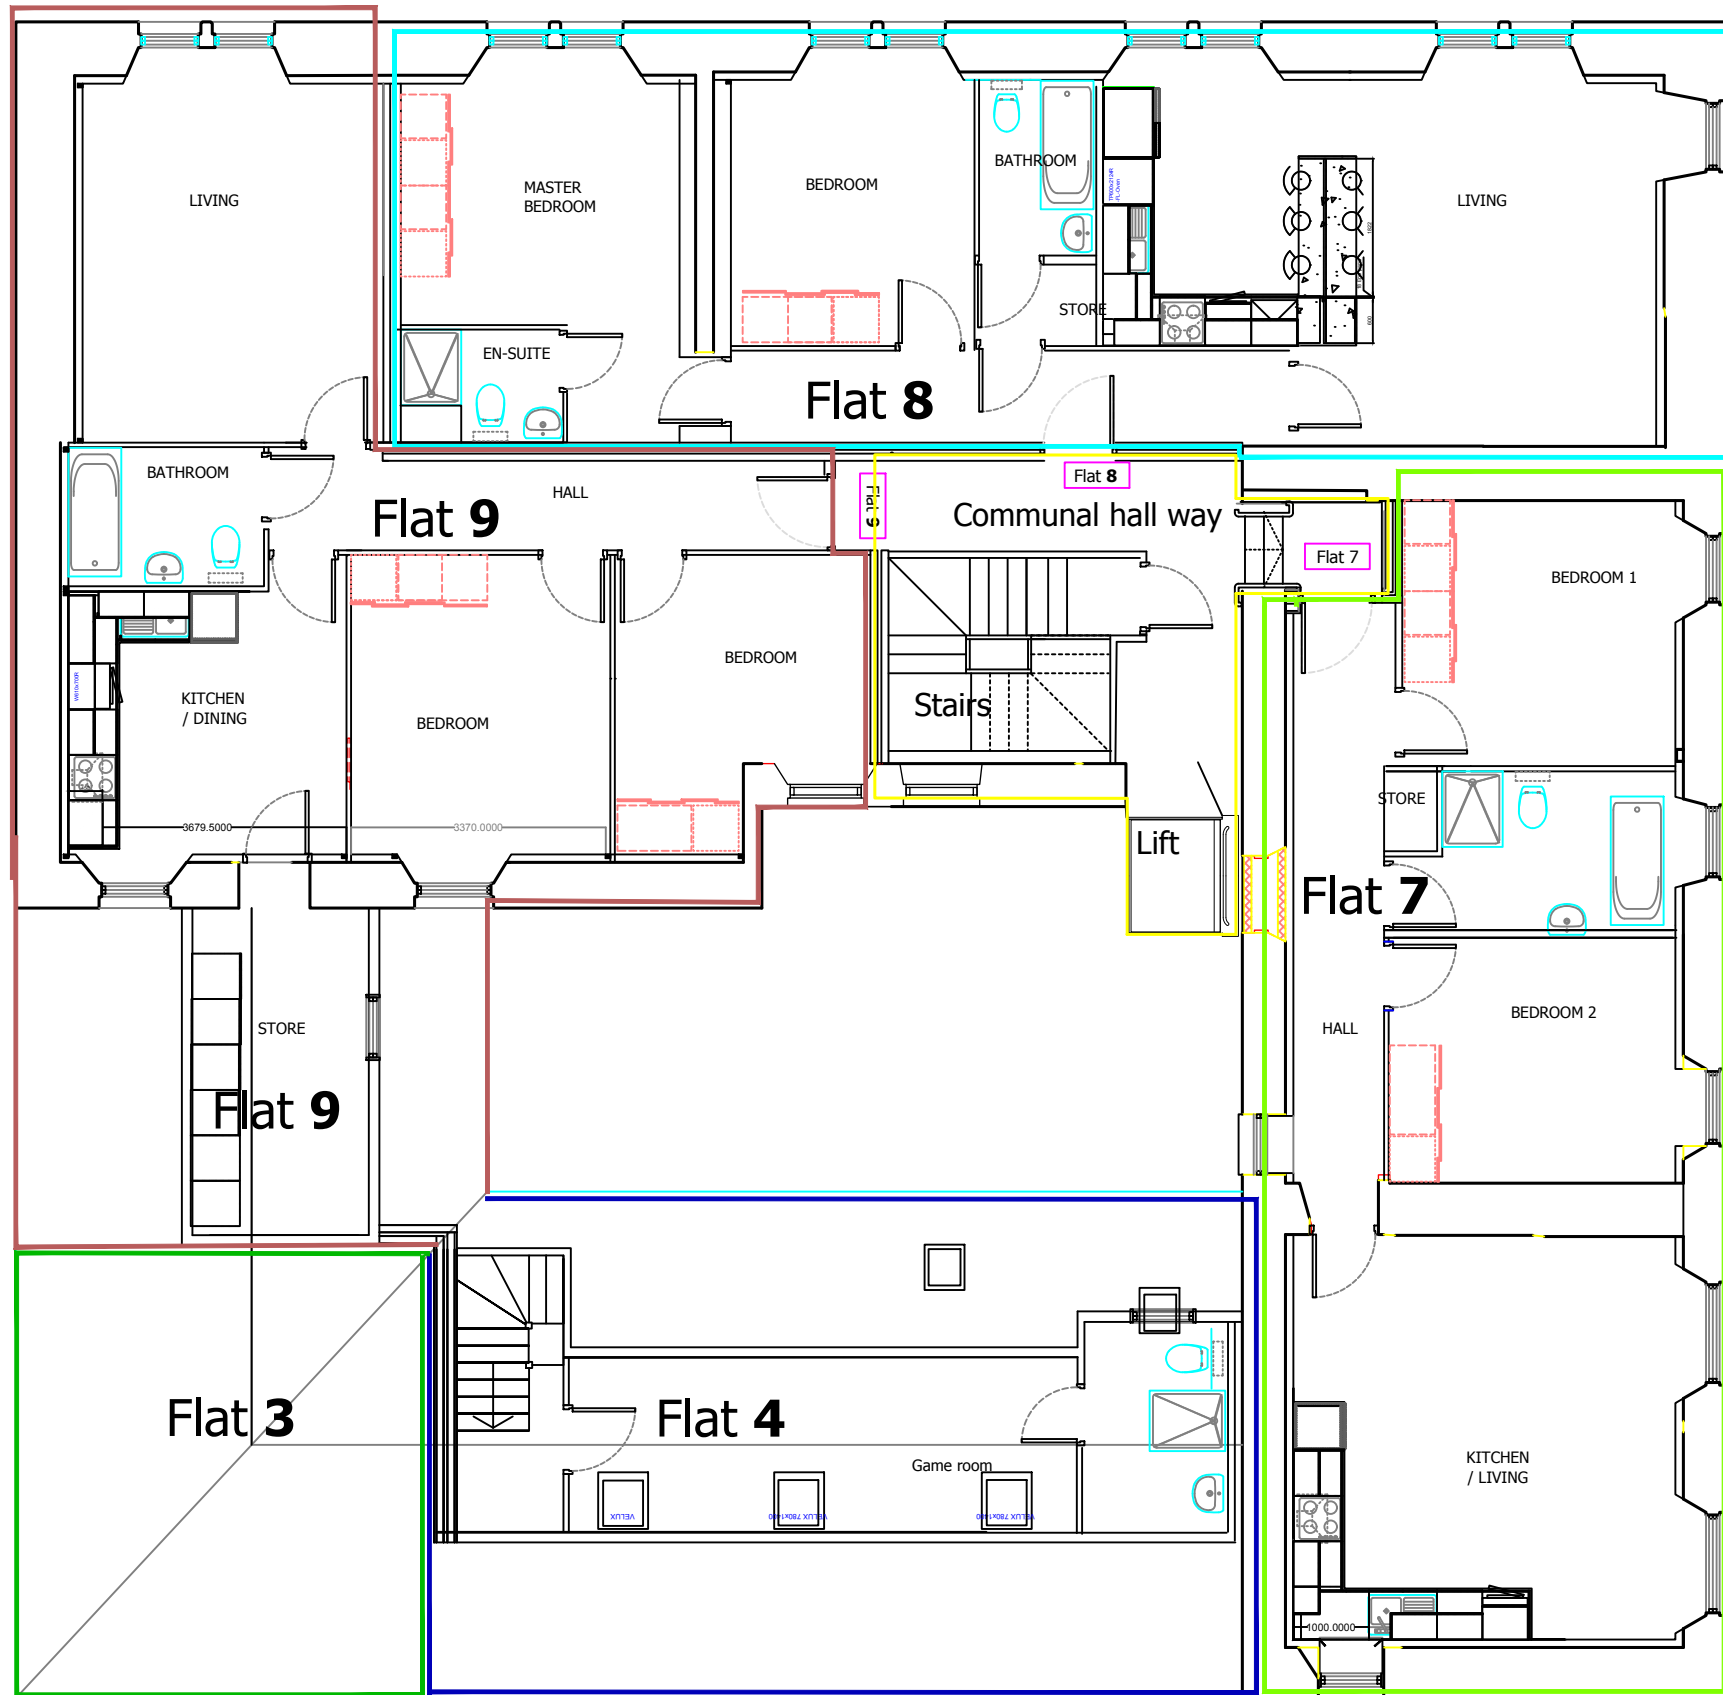

Flat Boundary Color Codes

- = Flat 1
- = Flat 2
- = Flat 3
- = Flat 4
- = Flat 5
- = Flat 6
- = Flat 7
- = Flat 8
- = Flat 9
- = Communal area



Project details

Castle Campbell hotel  
alteration to residential flats  
11-13 Bridge Street  
Dollar  
Clackmannanshire  
FK14 7DE

Date  
January 2021

Scale  
1:100

Proposed FF plan  
A3