

VICTORIA ROAD

BUTTERBIGGINS ROAD

BLOCK D

BLOCK C

**LEGEND**

- BLOCK A OUTLINE
- BALCONY ABOVE
- PHASE 2 BOUNDARY
- MMR PLOTS
- NSSE PLOTS
- BLOCK A PRIVATE GARDENS

Notes  
 This drawing is the copyright property of Hypostyle Design Ltd. no copying or distribution of this drawing or any part thereof is permitted without prior written permission.  
 Do not scale from this drawing. All existing dimensions to be checked on site prior to commencement of work or manufacturing of components.  
 Any discrepancies to be brought to the attention of the architect - if in doubt, ask.


SHE - safety health & environment information  
 1.  
 2.  
 3.  
 - symbol indicates location & ref. no. of residual hazard/risk

**NORTH**

0 1 2 3 4 5 10  
METRES

The Development registered under title GLA173195 and plots 1 to 61 and F07, F11 and F15 within have been DPA approved.

*The Keeper - 11 January 2024*  
 Keeper for the Registers of Scotland

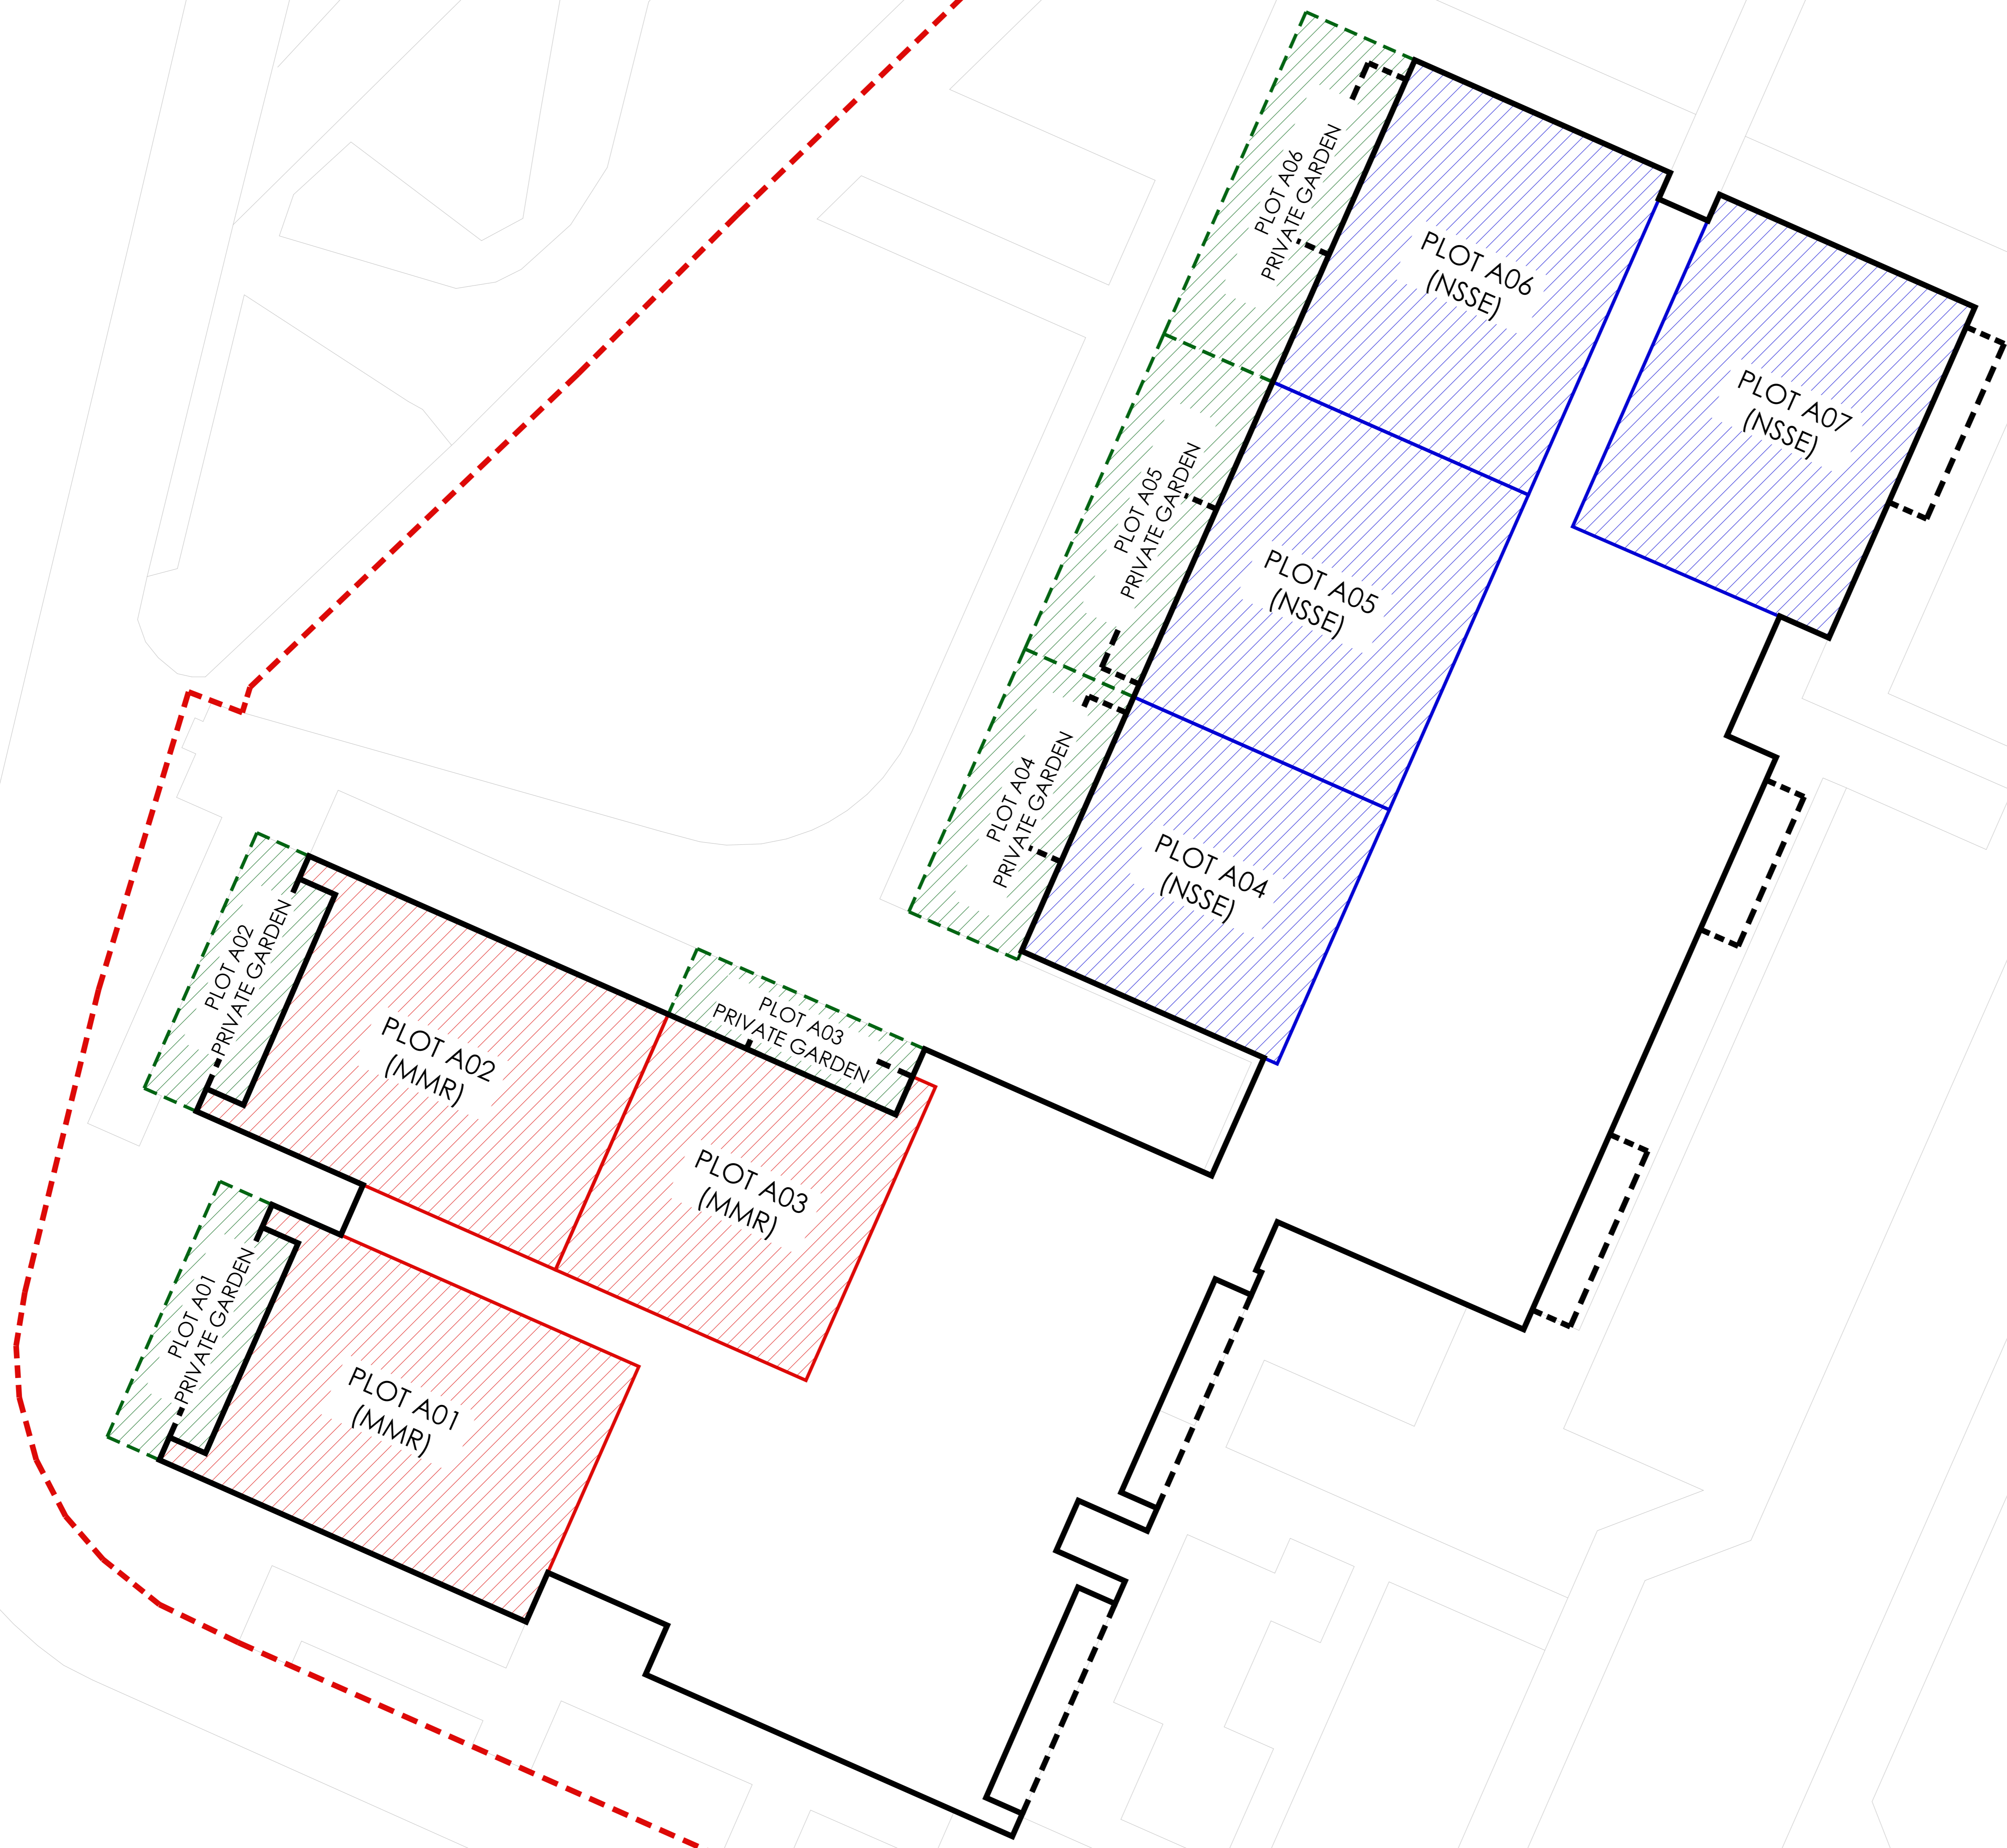

B	PRIVATE GARDENS ALLOCATED TO SPECIFIC GROUND FLOOR PLOTS; PLOT A02 PRIVATE GARDEN AREA REVISED	LG	RY	21-04-22
A	PRIVATE GARDENS SHOWN ON PLAN (GREEN HATCH) MMR PLOTS HATCH REVISED TO RED COLOUR	LG	RY	13-01-22
rev.	amendment	by	checked	date

**HYPOSTYLE**  
 HYPOSTYLE Architects  
 www.hypostyle.co.uk

Glasgow T: 0141 204 4441 F: 0141 204 4897  
 Edinburgh T: 0131 555 0688 F: 0131 553 4450  
 49 St. Vincent Crescent G3 8NG  
 E: glasgow@hypostyle.co.uk  
 4 Sandport Place G14 6EU  
 E: edinburgh@hypostyle.co.uk

client  
**LINK GROUP**

client's ref  
 project

**RESIDENTIAL DEVELOPMENT  
 BUTTERBIGGINS PHASE 2**

drawing  
**DEED OF CONDITIONS  
 / NSSE vs MMR GF PLAN  
 / BLOCK A**

scale 1:100

page no	AD	drawn	lg	check	ry
job no	3730	date	sep '21	date	sep '21
drawing num	AL(0)302	rev			B







VICTORIA ROAD

BUTTERBIGGINS ROAD

BLOCK D


BLOCK C

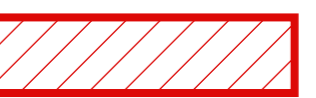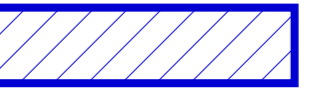**LEGEND**


-  BLOCK A OUTLINE
-  PHASE 2 BOUNDARY
-  MMR PLOTS
-  NSSE PLOTS
-  BALCONY TYPE 1
-  BALCONY TYPE 2

Notes  
 This drawing is the copyright property of Hypostyle Design Ltd. No copying or distribution of this drawing or any part thereof is permitted without prior written permission.  
 Do not scale from this drawing. All existing dimensions to be checked on site prior to commencement of work or manufacturing of components.  
 Any discrepancies to be brought to the attention of the architect - if in doubt, ask.


SHE - safety health & environment information  
 1.  
 2.  
 3.

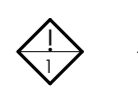 symbol indicates location & ref. no. of residual hazard/risk

**NORTH**

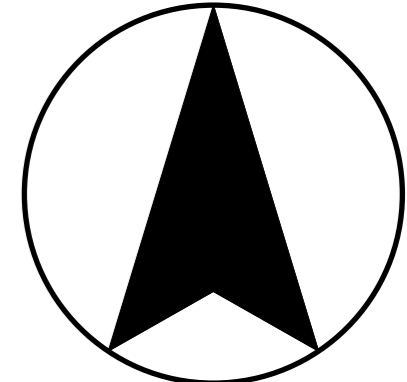

0 1 2 3 4 5 10  
METRES

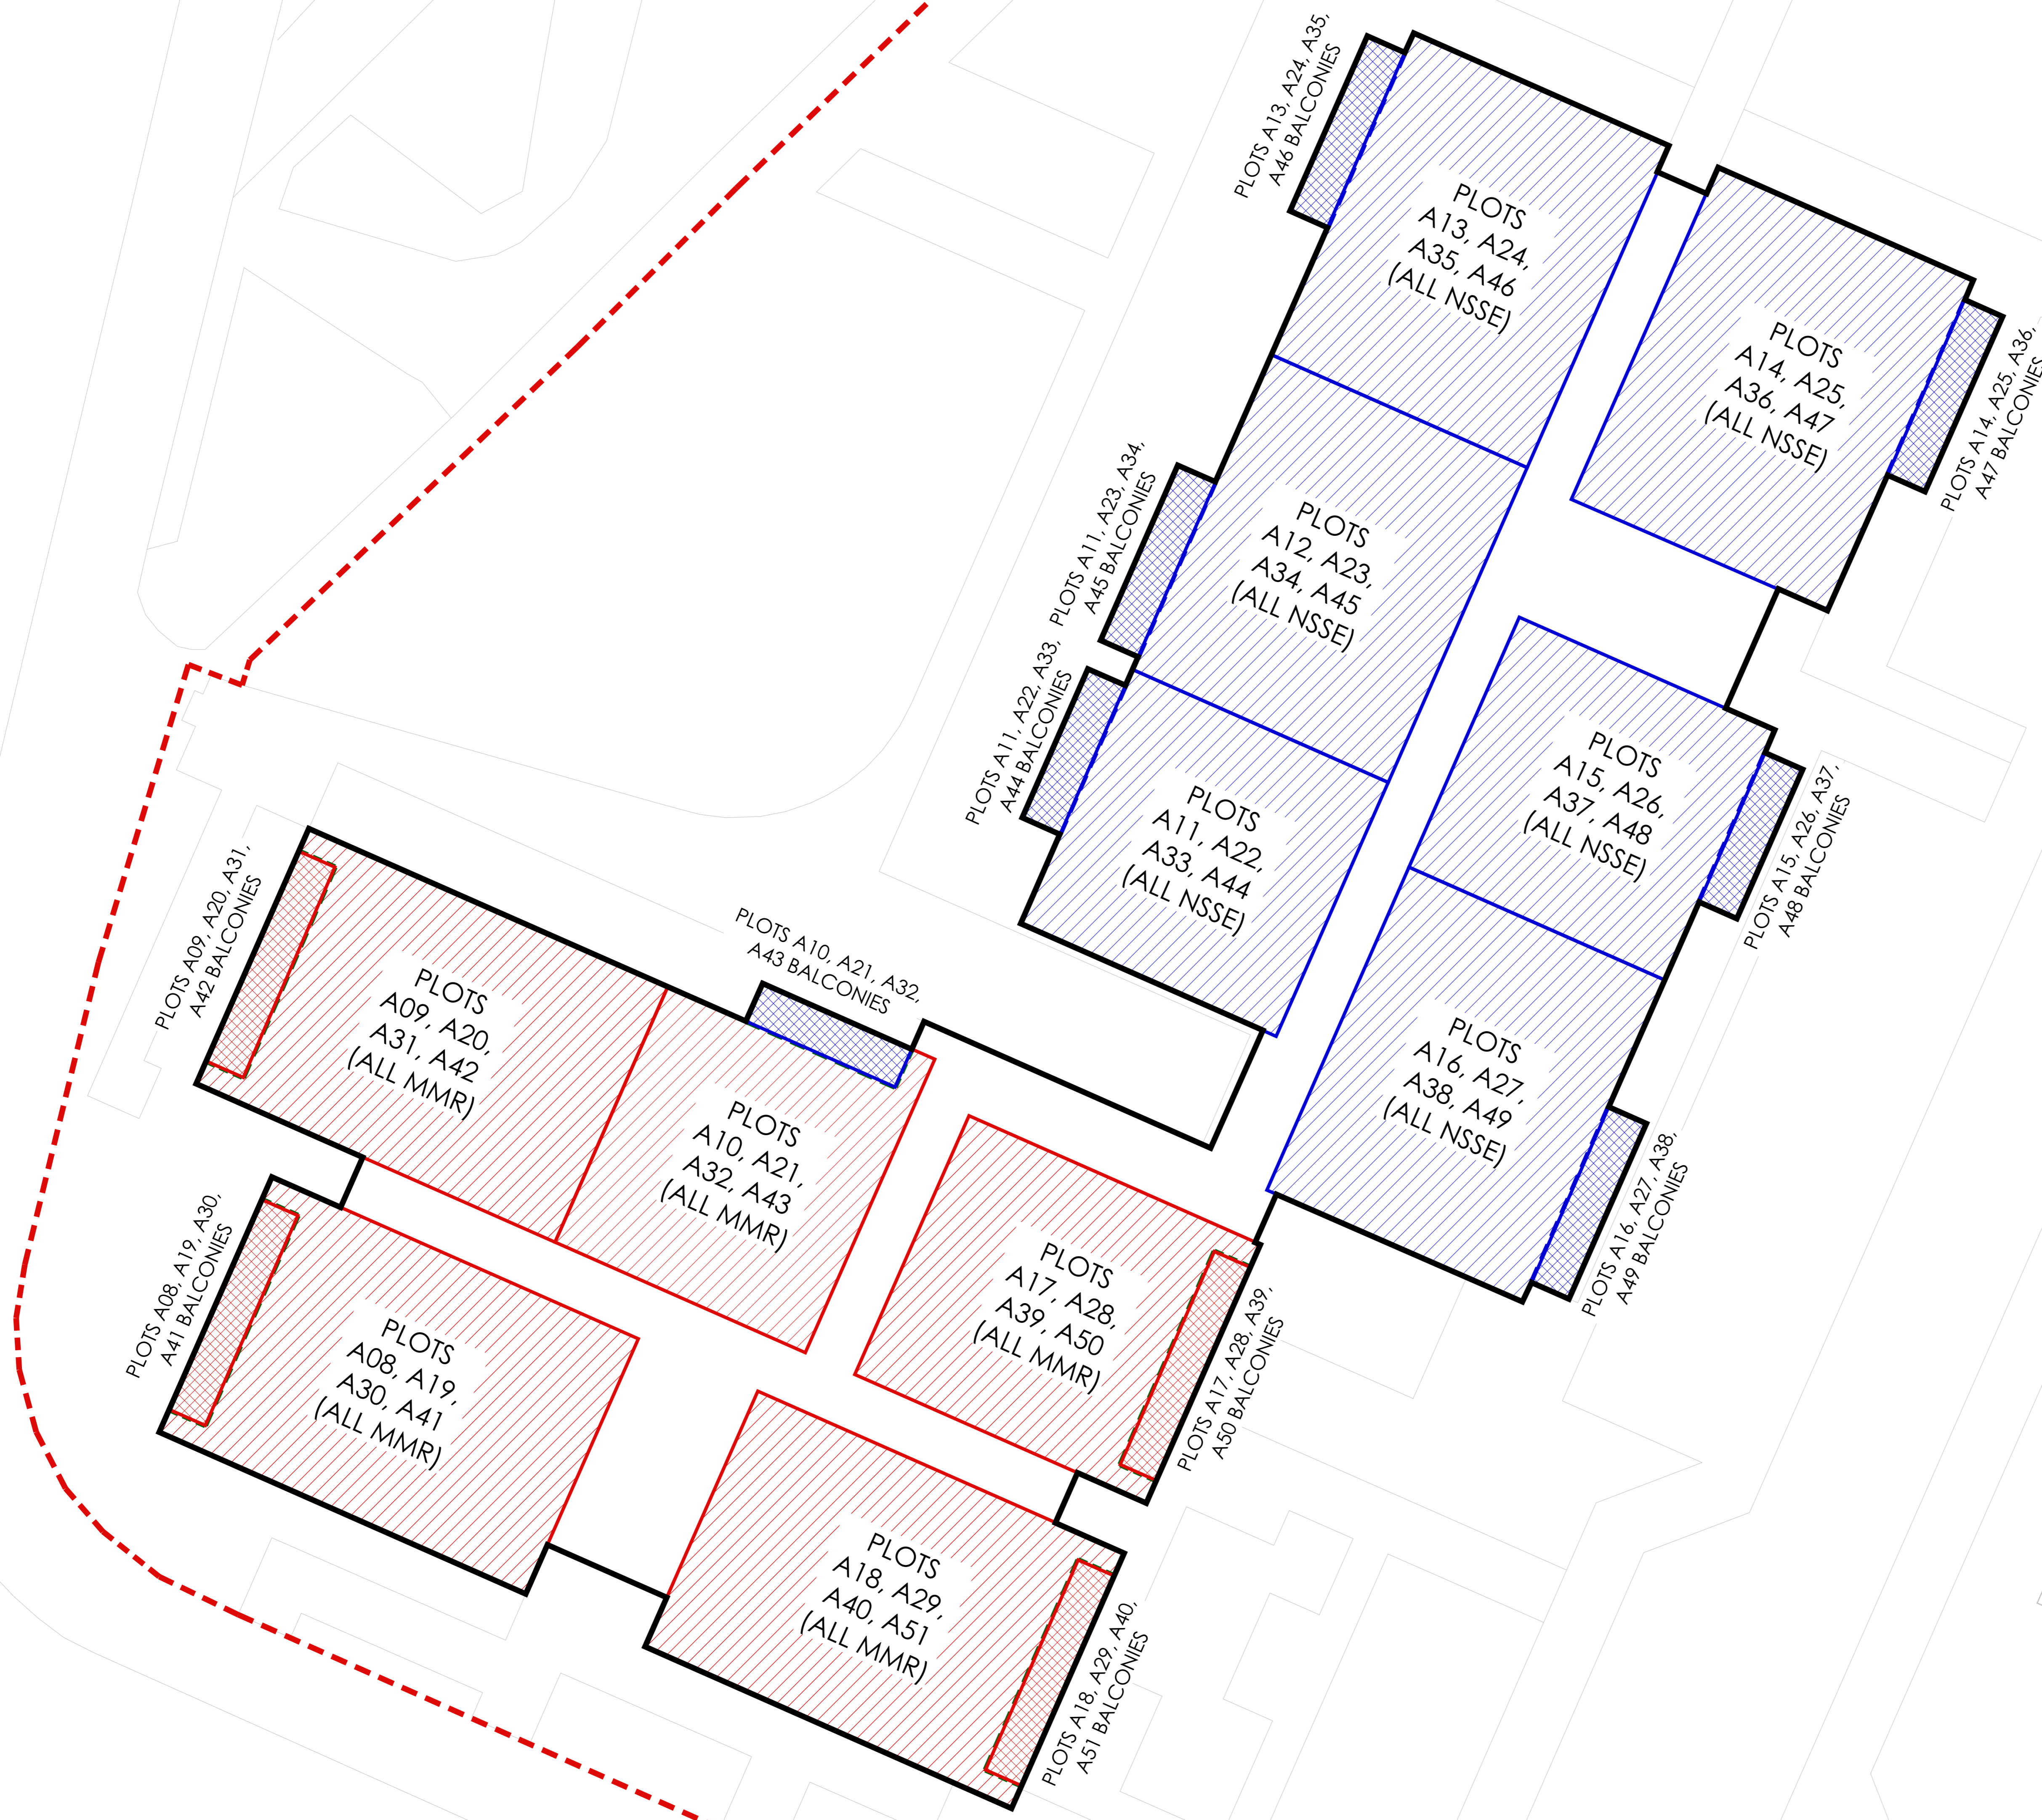

B	PRIVATE BALCONIES ALLOCATED TO SPECIFIC UPPER FLOOR PLOTS	IG	RY	21-04-22
A	BALCONY TYPE 1 AND BALCONY TYPE 2 SHOWN ON PLAN (RED/BLUE HATCHES) MMR PLOTS HATCH REVISSED TO RED COLOUR	IG	RY	13-01-22
rev.	amendment	by	checked	date

**HYPOSTYLE**

HYPOSTYLE Architects  
 www.hypostyle.co.uk

Glasgow T: 0141 204 4441 F: 0141 204 4897  
 Edinburgh T: 0131 555 0688 F: 0131 553 4450

49 St. Vincent Crescent G3 8NG  
 E: glasgow@hypostyle.co.uk  
 4 Sandport Place G14 6EU  
 E: edinburgh@hypostyle.co.uk

client

**LINK GROUP**

client's ref  
 project

**RESIDENTIAL DEVELOPMENT BUTTERBIGGINS PHASE 2**

drawing

**DEED OF CONDITIONS / NSSE vs MMR 1ST-4TH PLAN / BLOCK A**

scale 1:100

page no	AD	drawn	IG	check	RY
job no	3730	date	sep '21	date	sep '21
drawing num	AL(0)303	rev			B







VICTORIA ROAD

BUTTERBIGGINS ROAD


BLOCK D

BLOCK C

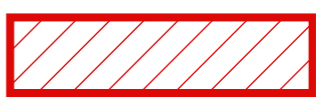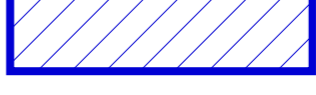
**LEGEND**

-  BLOCK A OUTLINE
-  PHASE 2 BOUNDARY
-  MMR PLOTS
-  NSSE PLOTS
-  BALCONY TYPE 1
-  BALCONY TYPE 2


Notes  
 This drawing is the copyright property of Hypostyle Design Ltd. no copying or distribution of this drawing or any part thereof is permitted without prior written permission.  
 Do not scale from this drawing. All existing dimensions to be checked on the site prior to commencement of work or manufacturing of components.  
 Any discrepancies to be brought to the attention of the architect - if in doubt, ask.

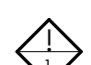SHE - safety health & environment information  
 1.  
 2.  
 3.  
 - symbol indicates location & ref. no. of residual hazard/risk

**NORTH**

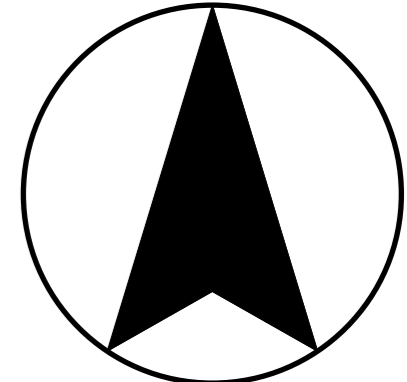

0 1 2 3 4 5 10  
 METRES

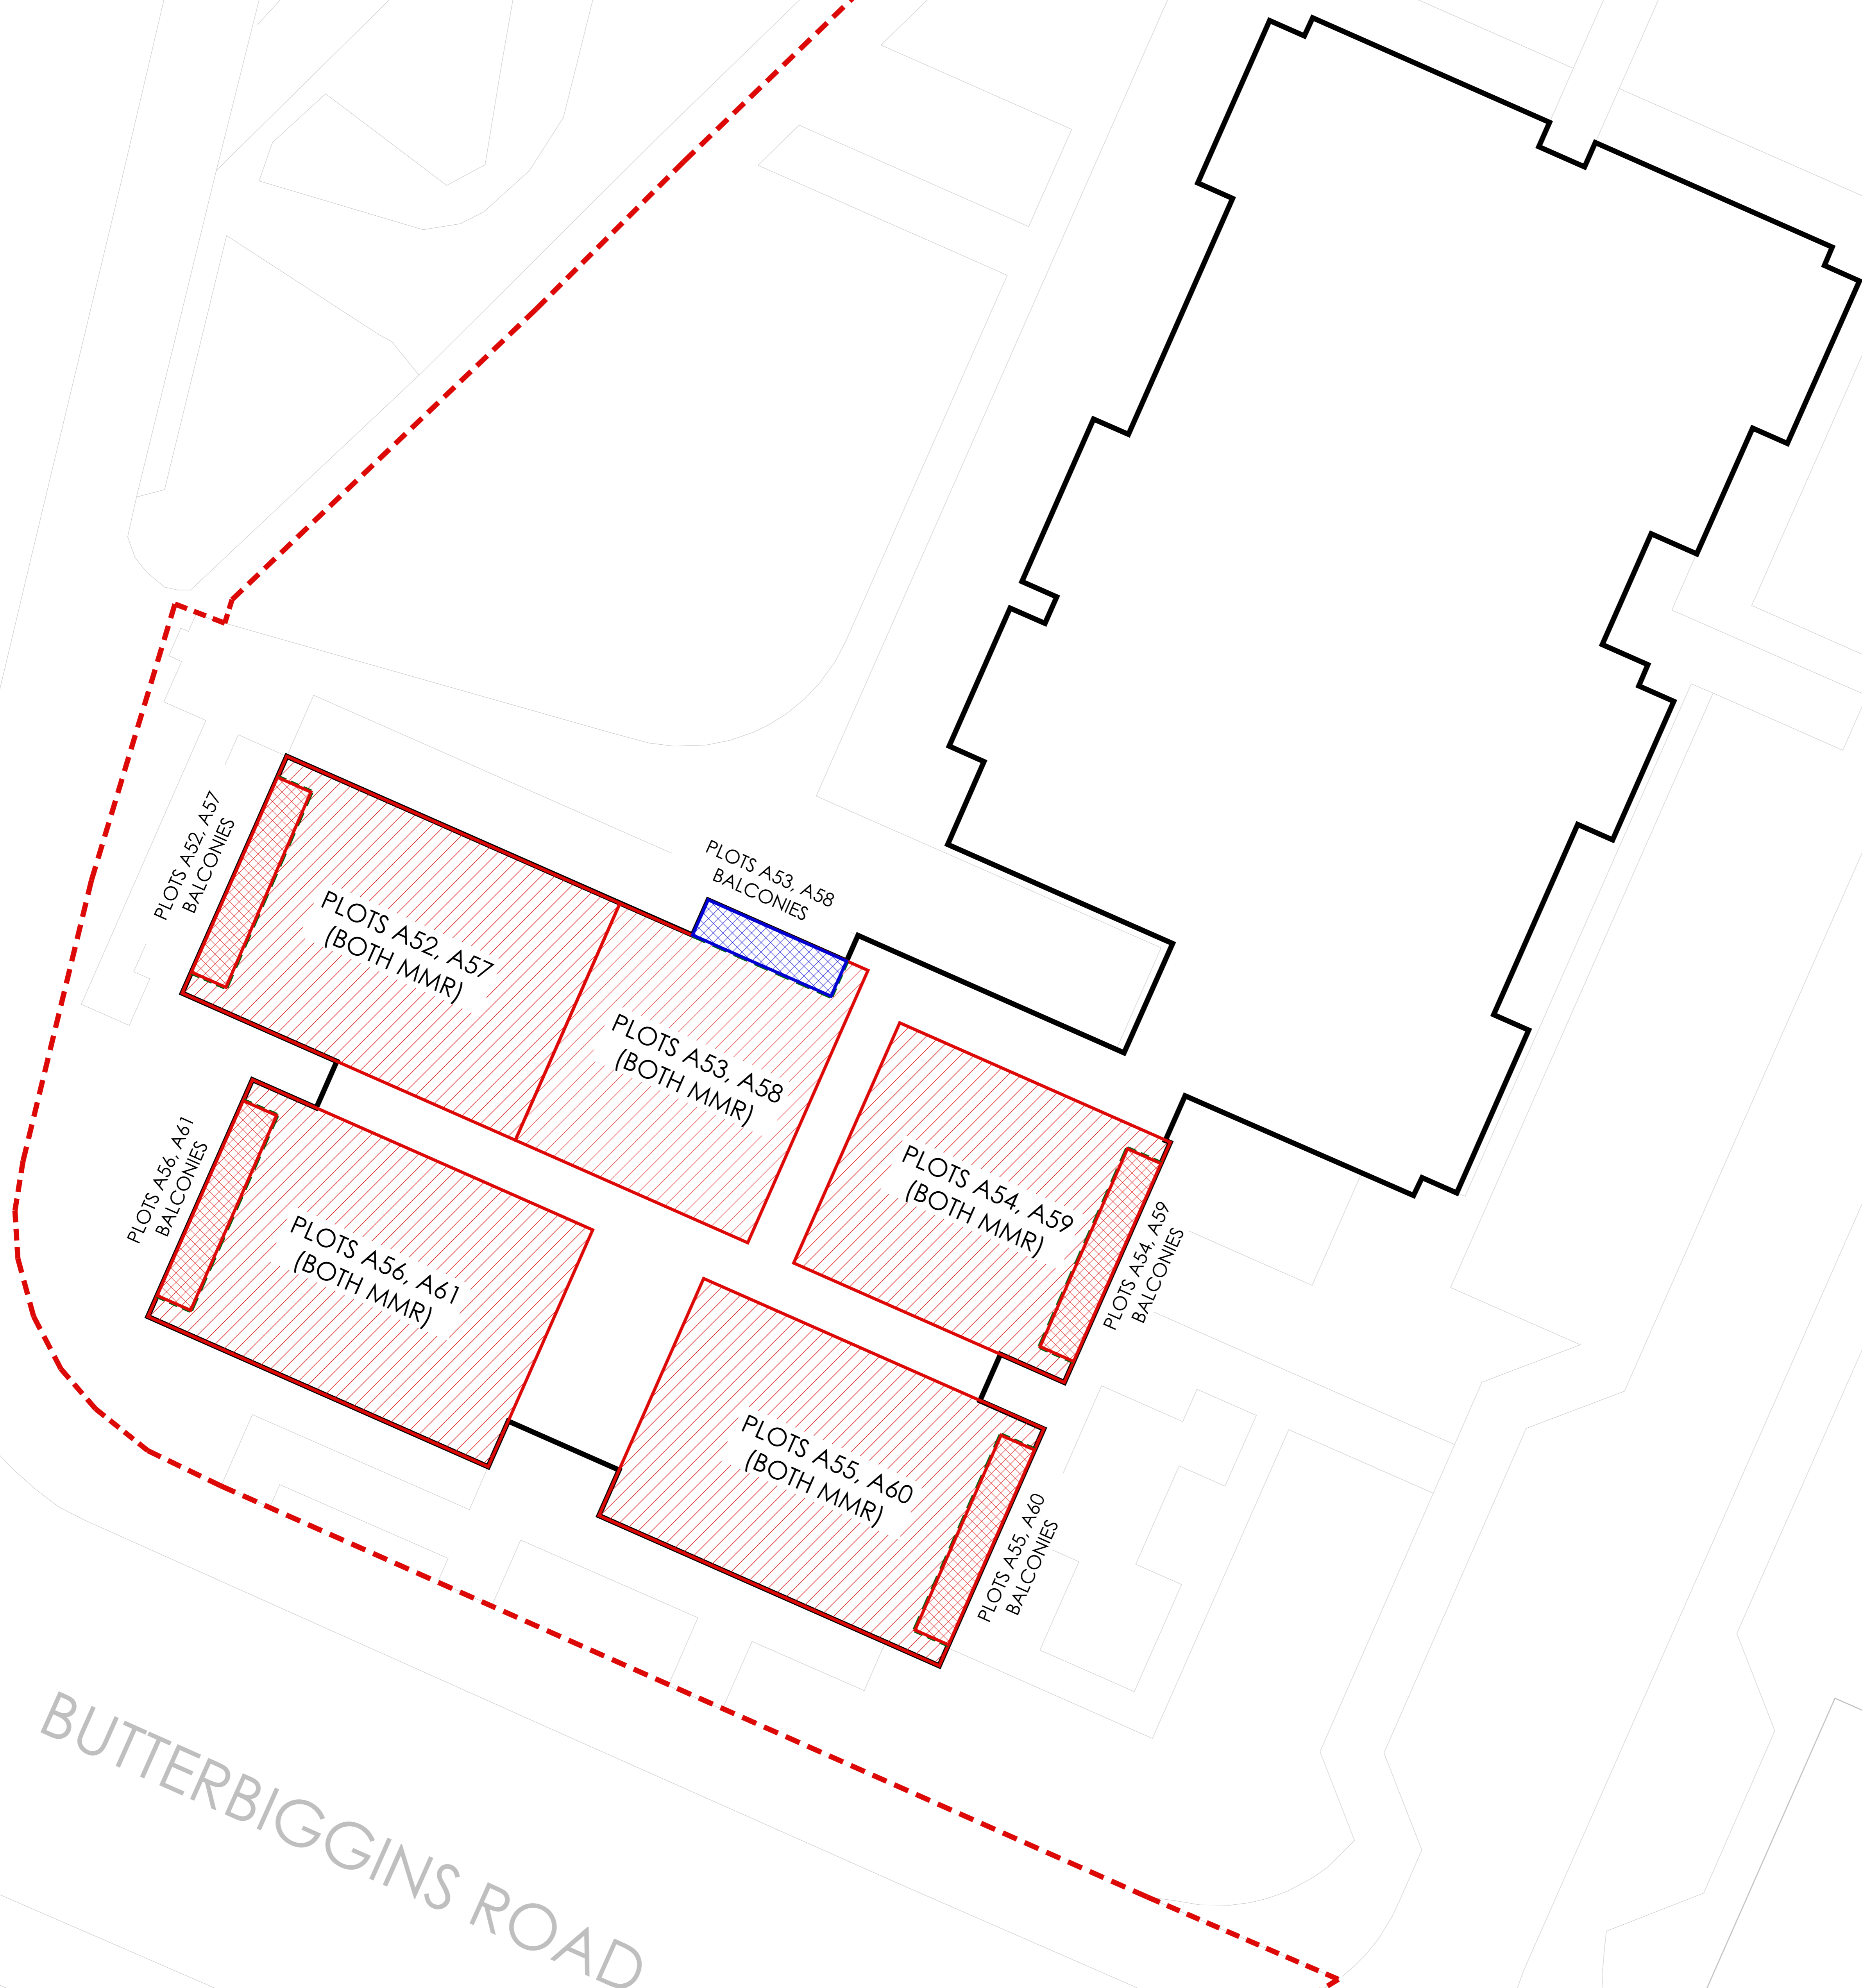

B	PRIVATE BALCONIES ALLOCATED TO SPECIFIC UPPER FLOOR PLOTS	IG	RY	21-04-22
A	BALCONY TYPE 1 AND BALCONY TYPE 2 SHOWN ON PLAN (RED/BLUE HATCHES) MMR PLOTS HATCH REVISSED TO RED COLOUR	IG	RY	13-01-22
rev.	amendment	by	checked	date

**HYPOSTYLE**  
 HYPOSTYLE Architects  
 www.hypostyle.co.uk

Glasgow T: 0141 204 4441 F: 0141 204 4897  
 Edinburgh T: 0131 555 0688 F: 0131 553 4450  
 49 St. Vincent Crescent G3 8NG  
 E: glasgow@hypostyle.co.uk  
 4 Sandport Place G14 6EU  
 E: edinburgh@hypostyle.co.uk

client  
**LINK GROUP**

client's ref  
 project

**RESIDENTIAL DEVELOPMENT  
 BUTTERBIGGINS PHASE 2**

drawing  
**DEED OF CONDITIONS  
 / NSSE vs MMR 5TH, 6TH PLAN  
 / BLOCK A**

scale 1:100  
 page size A0  
 job no.  
 3730


drawn by  
 date  
 21

check by  
 date  
 21

rev  
 1  
 2  
 3

AL(0)304  
 B

VICTORIA ROAD

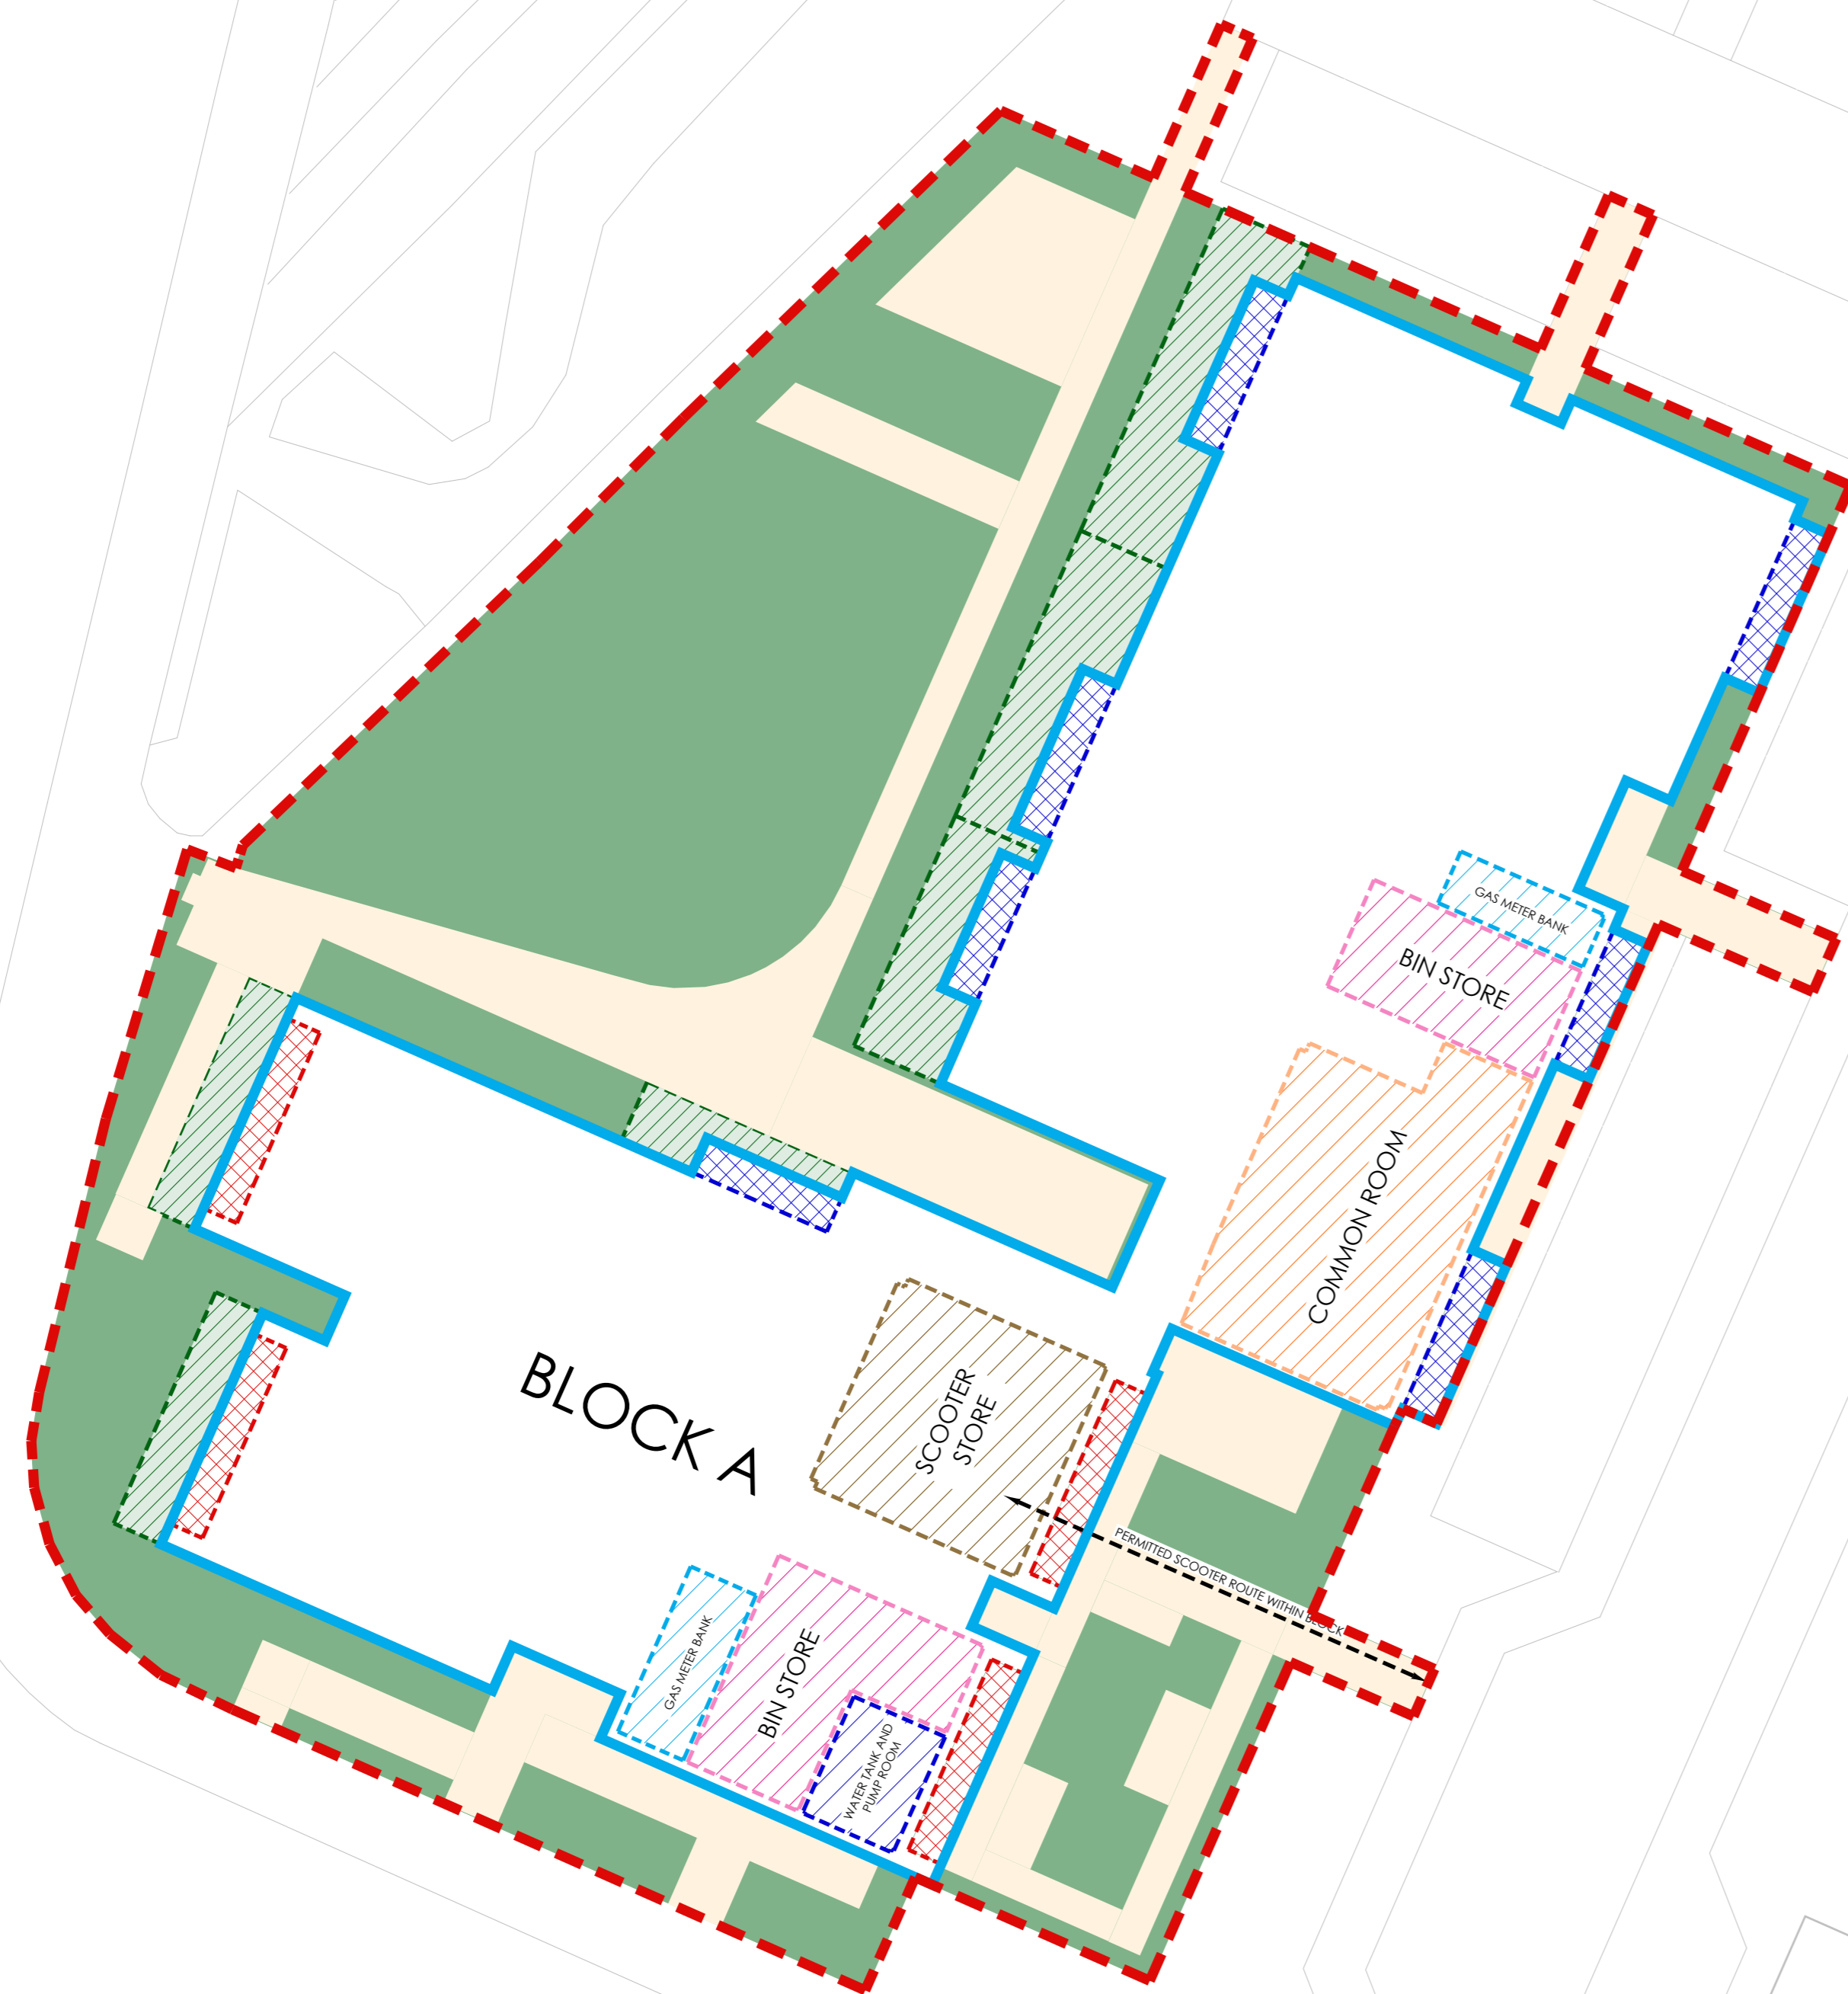

BLOCK A

SCOOTER STORE

Gas Meter Bank

Bin Store

COMMON ROOM

Bin Store

Salvage

BLOCK C

BLOCK D

BLOCK E

BLOCK F


BUTTERBIGGINS ROAD

LEGEND

- BLOCK A OUTLINE
- LINK PHASE BOUNDARY
- EXTERNAL LANDSCAPING WITHIN BLOCK A
- FOOTPATHS WITHIN BLOCK A
- BLOCK A PRIVATE GARDENS (GROUND FLOOR)
- GAS METER BANK
- BIN STORE
- PLANT ROOM
- SCOOTER STORE
- COMMON ROOM
- PERMITTED SCOOTER ROUTE WITHIN BLOCK A
- BALCONY TYPE 1 (UPPER FLOORS)
- BALCONY TYPE 2 (UPPER FLOORS)

Notes  
This drawing is the copyright property of Hypostyle Design Ltd. no copying or distribution of this drawing or any part thereof is permitted without prior written permission.  
Do not scale from this drawing. All existing dimensions to be checked on site prior to commencement of works or manufacturing of components.  
Any discrepancies to be brought to the attention of the architect - if in doubt, ask.

SHE - safety health & environment information  
1.  
2.  
3.  
◊ - symbol indicates location & ref. no. of residual hazard/risk

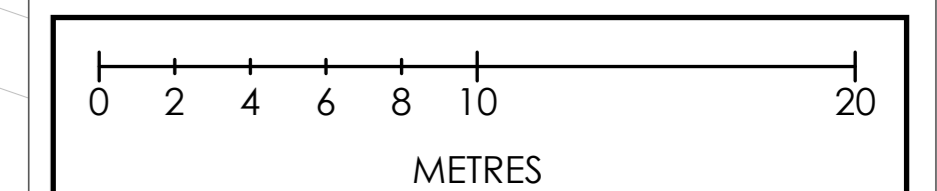

B	PHASE 2 SITE BOUNDARY LINE REVISED TO REPRESENT LINK GROUP PHASE BOUNDARY	IG	RY	21-04-22
A	BLOCK A BALCONIES TYPE 1 AND TYPE 2 SHOWN ON PLAN IN RED / BLUE HATCHES PRIVATE GARDENS SHOWN ON PLAN EXTERNAL LANDSCAPING BOUNDARIES REVISED TO COORDINATE WITH SITE PLAN SCOOTER STORE HATCH COLOUR CHANGED TO BROWN / BLOCK A BOUNDARY COLOUR CHANGED TO BLUE COLOUR-FILLED CAR PARKING SPACES REMOVED FROM LINK PLAN	IG	RY	13-01-22
rev.	amendment	by	checked	date

**HYPOSTYLE**  
HYPOSTYLE Architects  
www.hypostyle.co.uk

Glasgow T: 0141 204 4441 F: 0141 204 4897  
Edinburgh T: 0131 555 0688 F: 0131 553 4450  
49 St. Vincent Crescent G3 8NG  
4 Sandport Place G16 5EU  
E: edinburgh@hypostyle.co.uk

client  
**LINK GROUP**


client's ref  
project  
**RESIDENTIAL DEVELOPMENT BUTTERBIGGINS PHASE 2**

drawing  
**DEED OF CONDITIONS / LINK PLAN**

scale 1:200  
page size A0  
job no. 3730  
drawing num AL(0)301  
check ry  
date sep '21  
rev B

VICTORIA ROAD

BUTTERBIGGINS ROAD

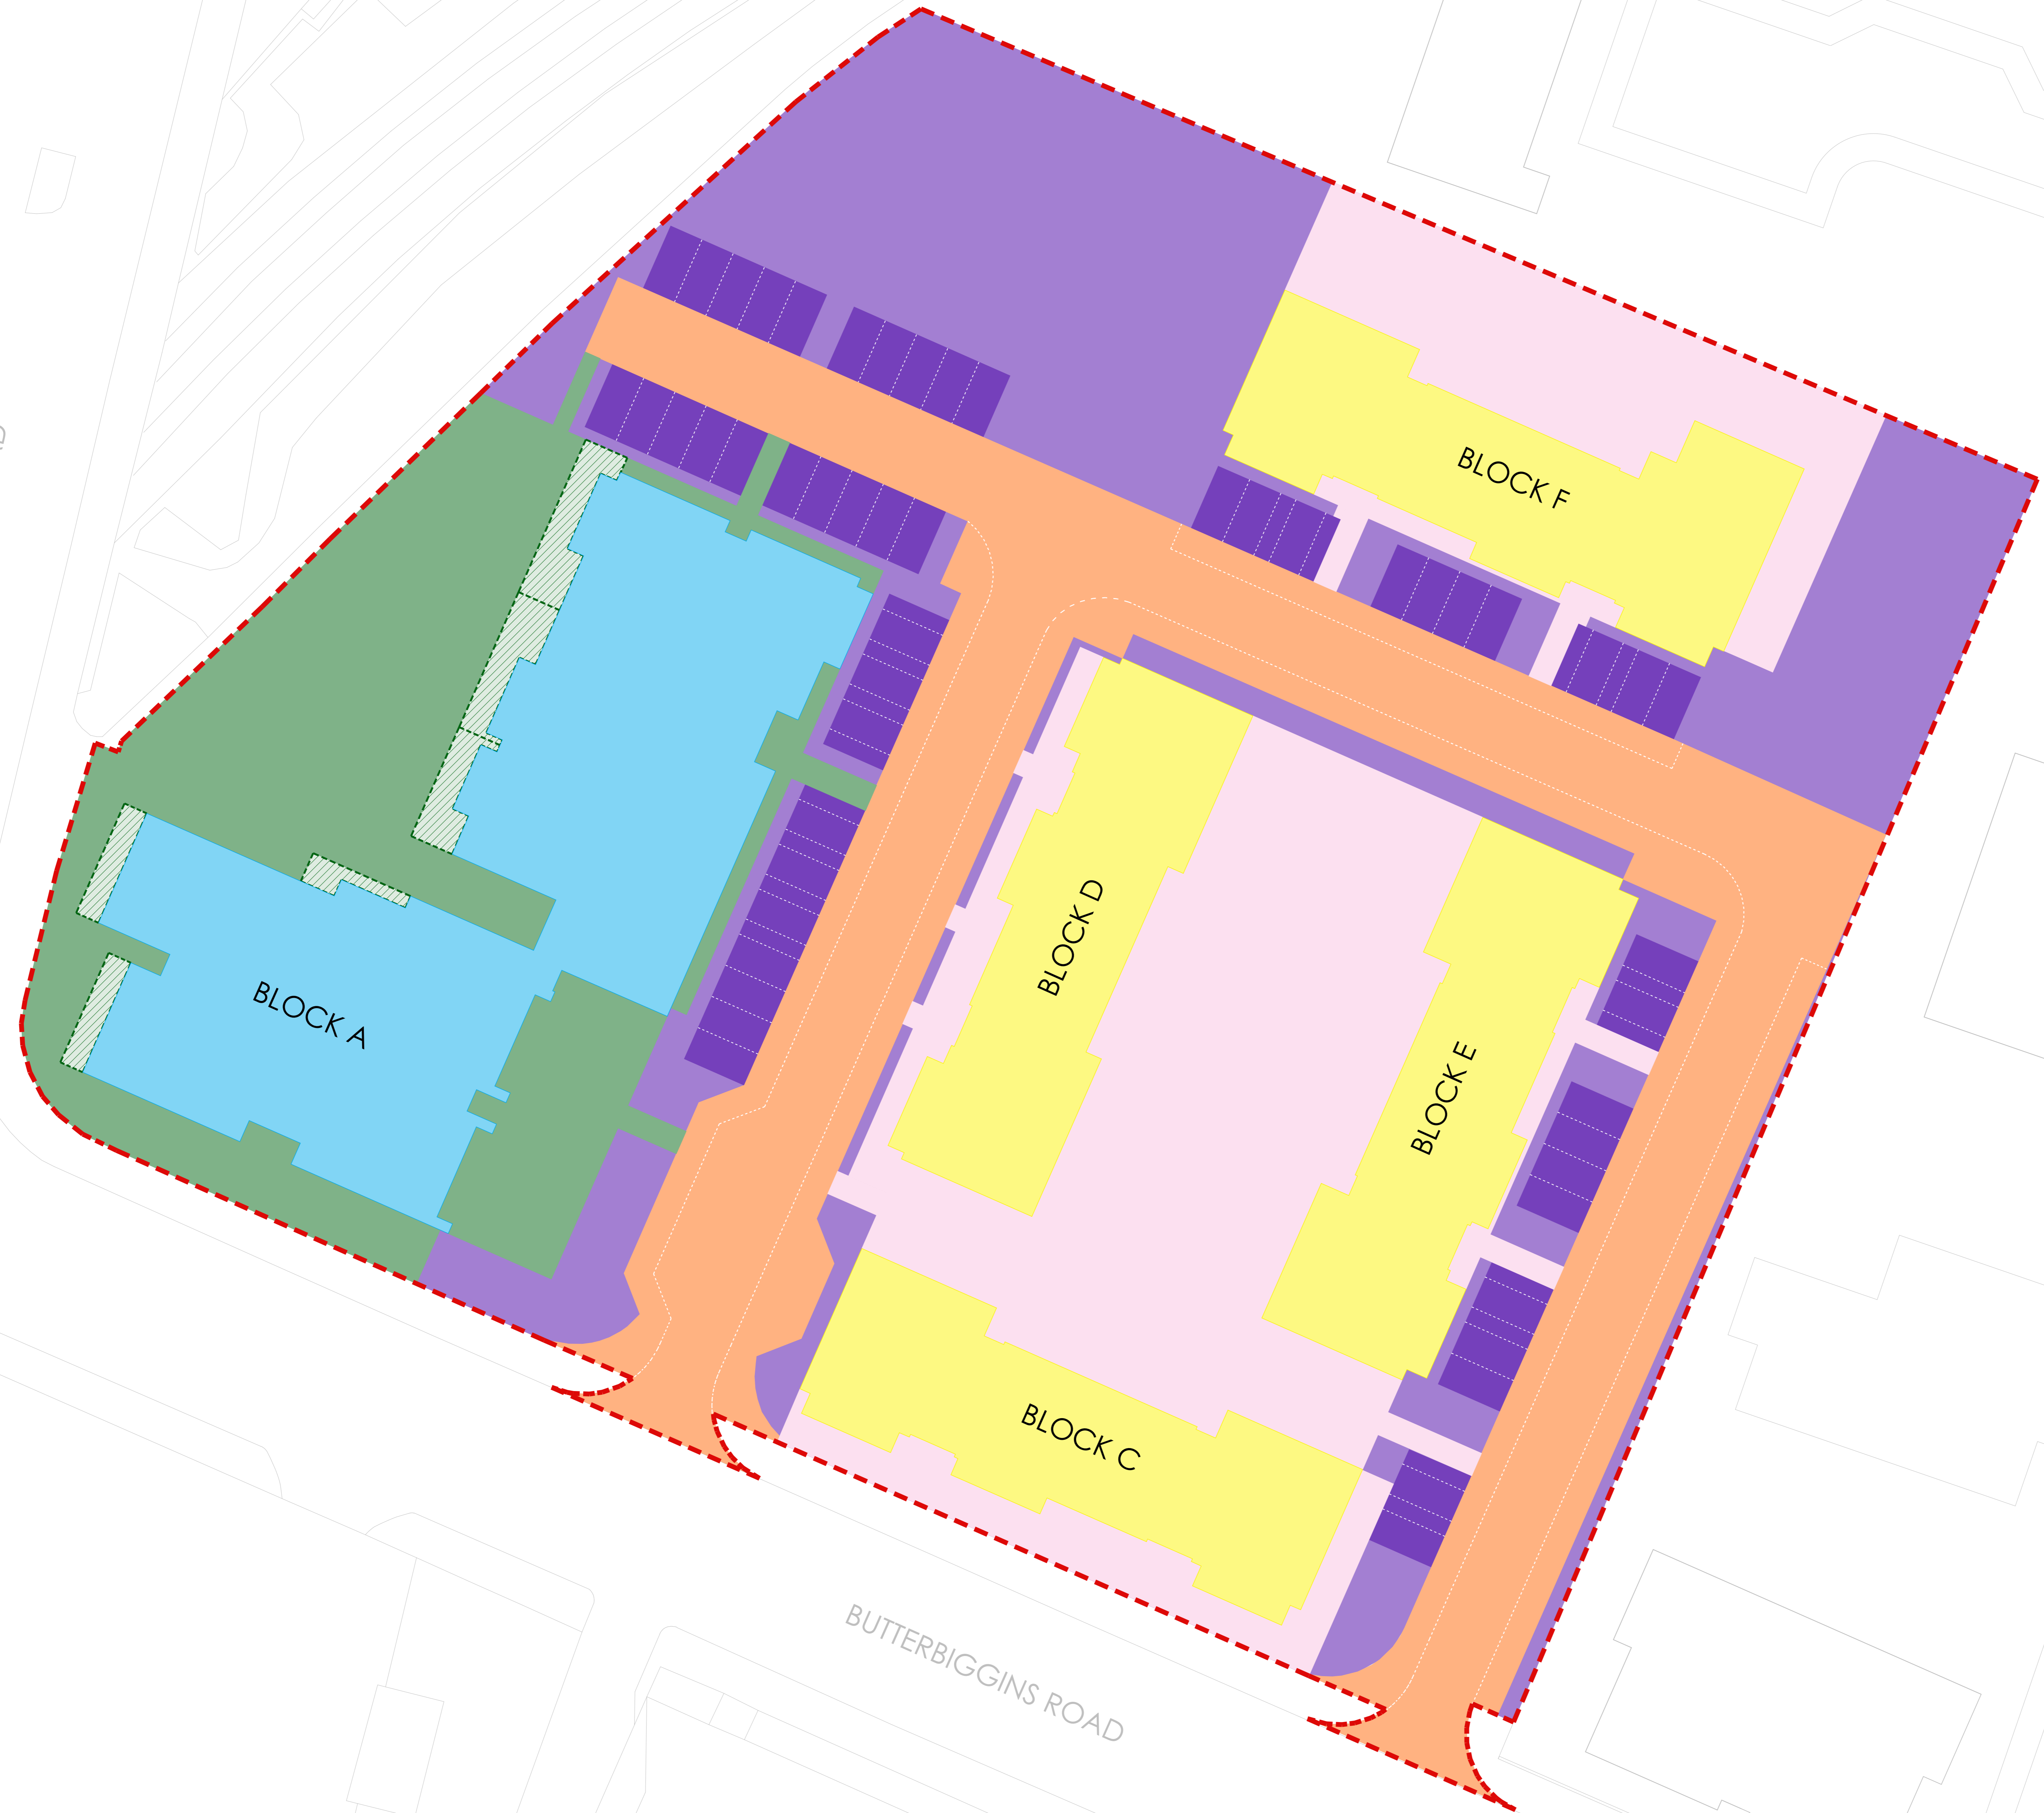

### LEGEND

- PHASE 2 BOUNDARY
- LINK GROUNDS
- LINK BUILDING
- GOVANHILL GROUNDS
- GOVANHILL BUILDING
- COMMON GROUNDS
- CAR PARKING SPACES
- ADOPTED ROAD / FOOTPATH
- BLOCK A PRIVATE GARDENS

Notes  
 This drawing is the copyright property of Hypostyle Design Ltd. no copying or distribution of this drawing or any part thereof is permitted without prior written permission.  
 Do not scale from this drawing. All existing dimensions to be checked on the site prior to commencement of works or manufacturing of components.  
 Any discrepancies to be brought to the attention of the architect - if in doubt, ask.

SHE - safety health & environment information  
 1.  
 2.  
 3.  
 symbol indicates location & ref. no. of residual hazard/risk

NORTH

0 2 4 6 8 10 20  
METRES

B	BLOCK A PRIVATE GARDENS AREA REVISED	LG	RY	21-04-22
A	BLOCK A PRIVATE GARDENS SHOWN ON PLAN LINK GROUNDS BOUNDARIES REVISED GOVANHILL GROUNDS BOUNDARIES REVISED COMMON GROUNDS BOUNDARIES REVISED	LG	RY	13-01-22
rev.	amendment	by	checked	date

**HYPOSTYLE**

HYPOSTYLE Architects  
 www.hypostyle.co.uk

Glasgow T: 0141 204 4441 F: 0141 204 4897 E: glasgow@hypostyle.co.uk  
 Edinburgh T: 0131 555 0688 F: 0131 553 4450 E: edinburgh@hypostyle.co.uk

client  
**LINK GROUP**


client's ref  
 project

**RESIDENTIAL DEVELOPMENT  
 BUTTERBIGGINS PHASE 2**

drawing  
**DEED OF CONDITIONS  
 / SITE PLAN**

scale 1:200

page no	AD	drawn	lg	check	ry
job no	3730	date	sep '21	date	sep '21
drawing num	AL(0)300	rev			B

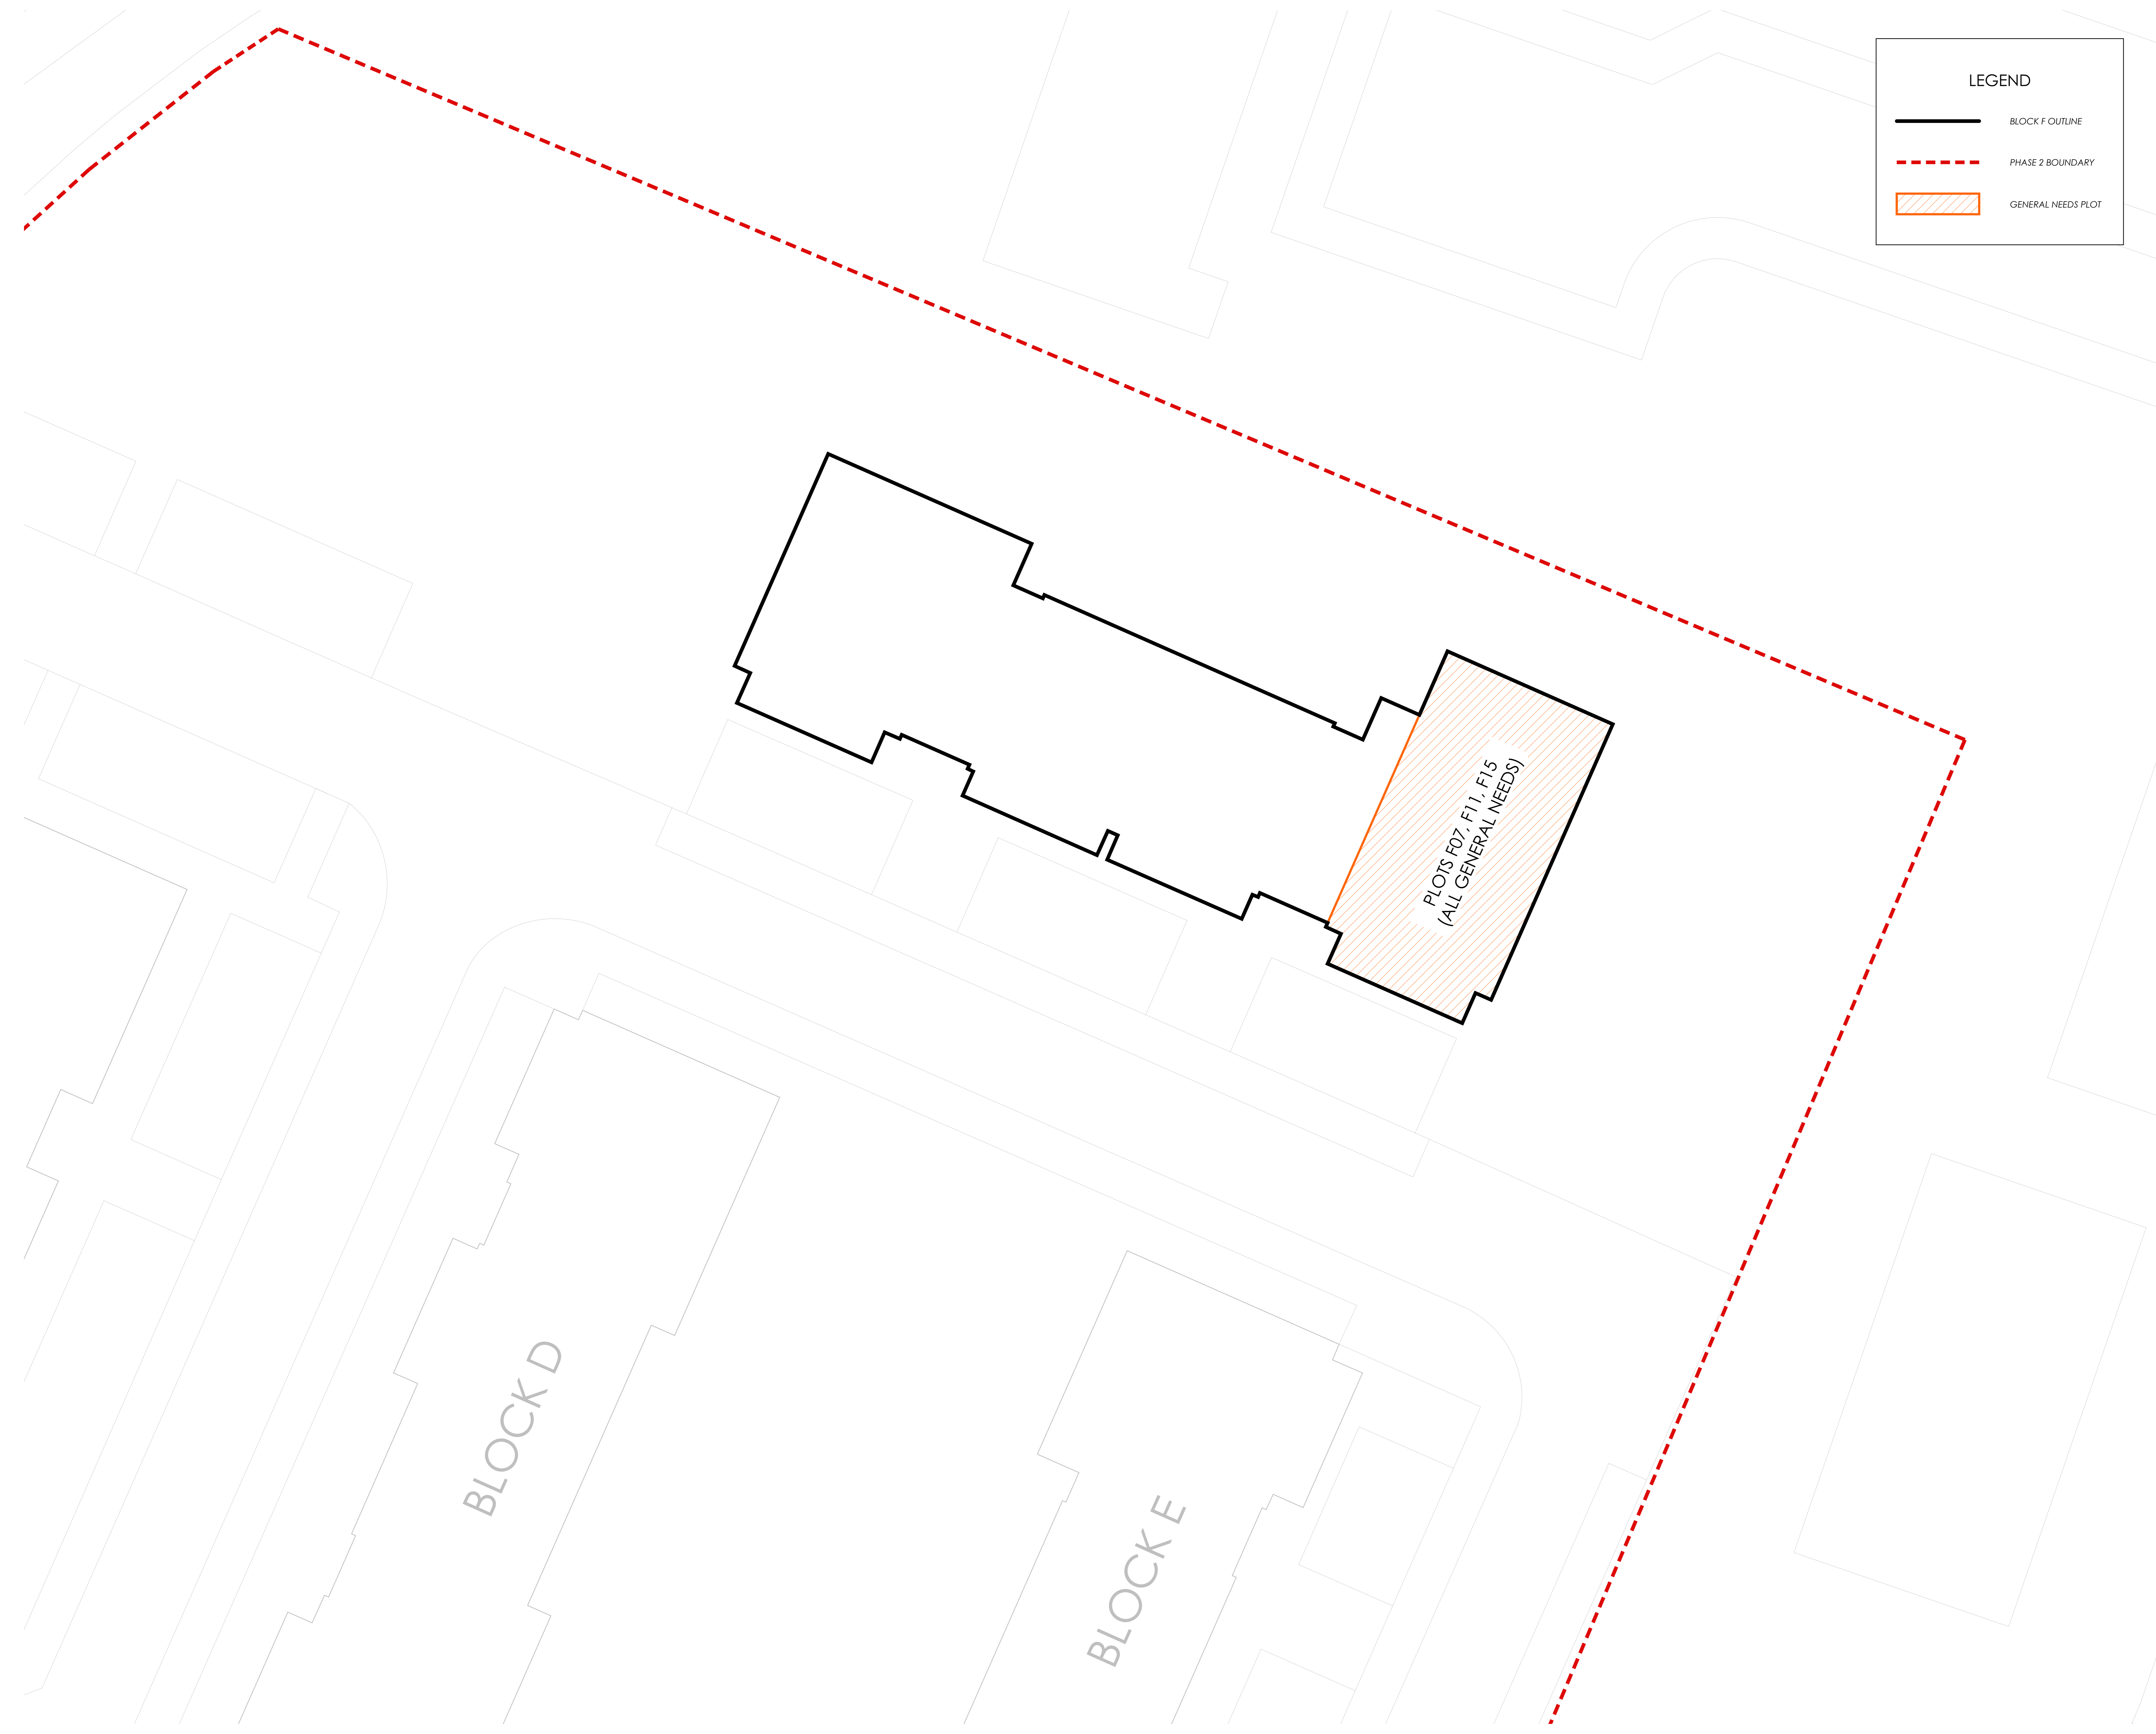

**LEGEND**

- BLOCK F OUTLINE
- PHASE 2 BOUNDARY
- GENERAL NEEDS PLOT

Notes  
 This drawing is the copyright property of Hypostyle Design Ltd. no copying or distribution of this drawing or any part thereof is permitted without prior written permission.  
 Do not scale from this drawing. All existing dimensions to be checked on site prior to commencement of works or manufacturing of components.  
 Any discrepancies to be brought to the attention of the architect - if in doubt, ask.

SHE - safety health & environment information  
 1.  
 2.  
 3.  
 - symbol indicates location & ref. no. of residual hazard/risk

**NORTH**

0 1 2 3 4 5 10  
 METRES

rev.	amendment	by	checked	date

**HYPOSTYLE**  
 HYPOSTYLE Architects  
 www.hypostyle.co.uk

Glasgow T: 0141 204 4441 F: 0141 204 4897 E: glasgow@hypostyle.co.uk  
 Edinburgh T: 0131 555 0688 F: 0131 553 4450 E: edinburgh@hypostyle.co.uk  
 49 St. Vincent Crescent G3 8NG  
 4 Sandport Place G16 6EU

client  
**LINK GROUP**

client's ref.  
 project

**RESIDENTIAL DEVELOPMENT  
 BUTTERBIGGINS PHASE 2**

drawing  
**DEED OF CONDITIONS  
 / GENERAL NEEDS PLOTS  
 / BLOCK F, 1ST - 3RD FLOOR**

scale 1:100

page size A0	drawn by AD	state	date	check by ry	date	rev
3730	AL(0)305					