



- Internal common area
- Common grass area
- Common bin store
- Common drive
- Common path
- Common disabled parking bay
- Common parking bays
- Common Bike Store
- Site Boundary
- Plot Boundary
- Vastu Fence

14 Clearburn Crescent
Edinburgh
EH16 5ER

9 Newbuild Apartments
Scale: 1:200 @ A4
Ground floor plan
2 July 2024
Dwg No: 712-S01 RevG


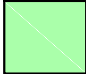


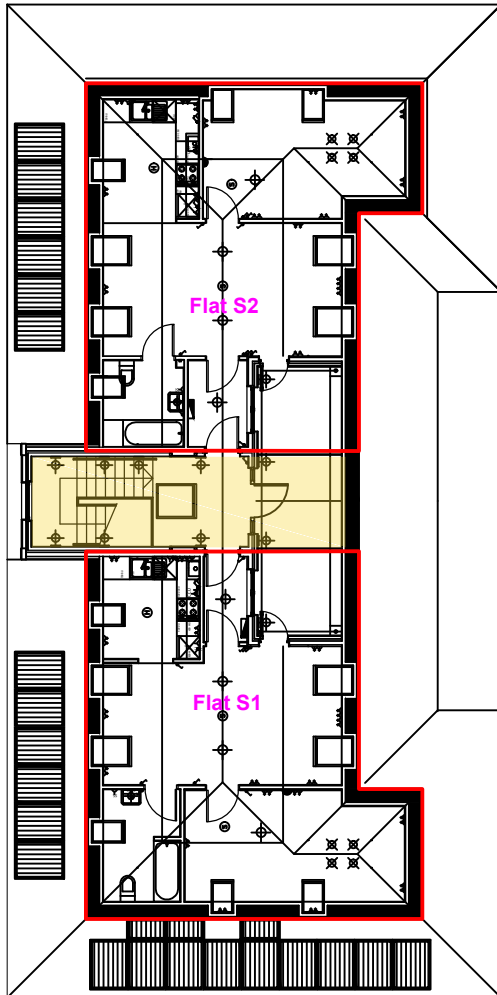

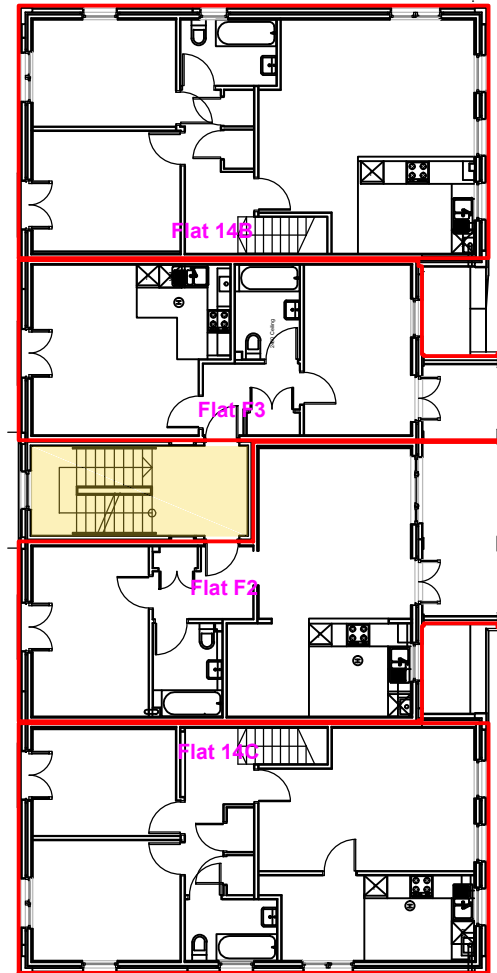






Second Floor Plan



First Floor Plan



-  Internal common area
-  Common grass area
-  Common bin store
-  Common drive
-  Common path
-  Common disabled parking bay
-  Common parking bays
-  Common Bike Store
-  Site Boundary
-  Plot Boundary
-  Vastu Fence

14 Clearburn Crescent
Edinburgh
EH16 5ER

9 Newbuild Apartments

Scale: 1:200 @ A4

First and Second floor plan

12 May 2022

Dwg No: 712 -S02 RevF