


Block Layout Plan
Scale 1:250

DPA unique identifier ABN110974

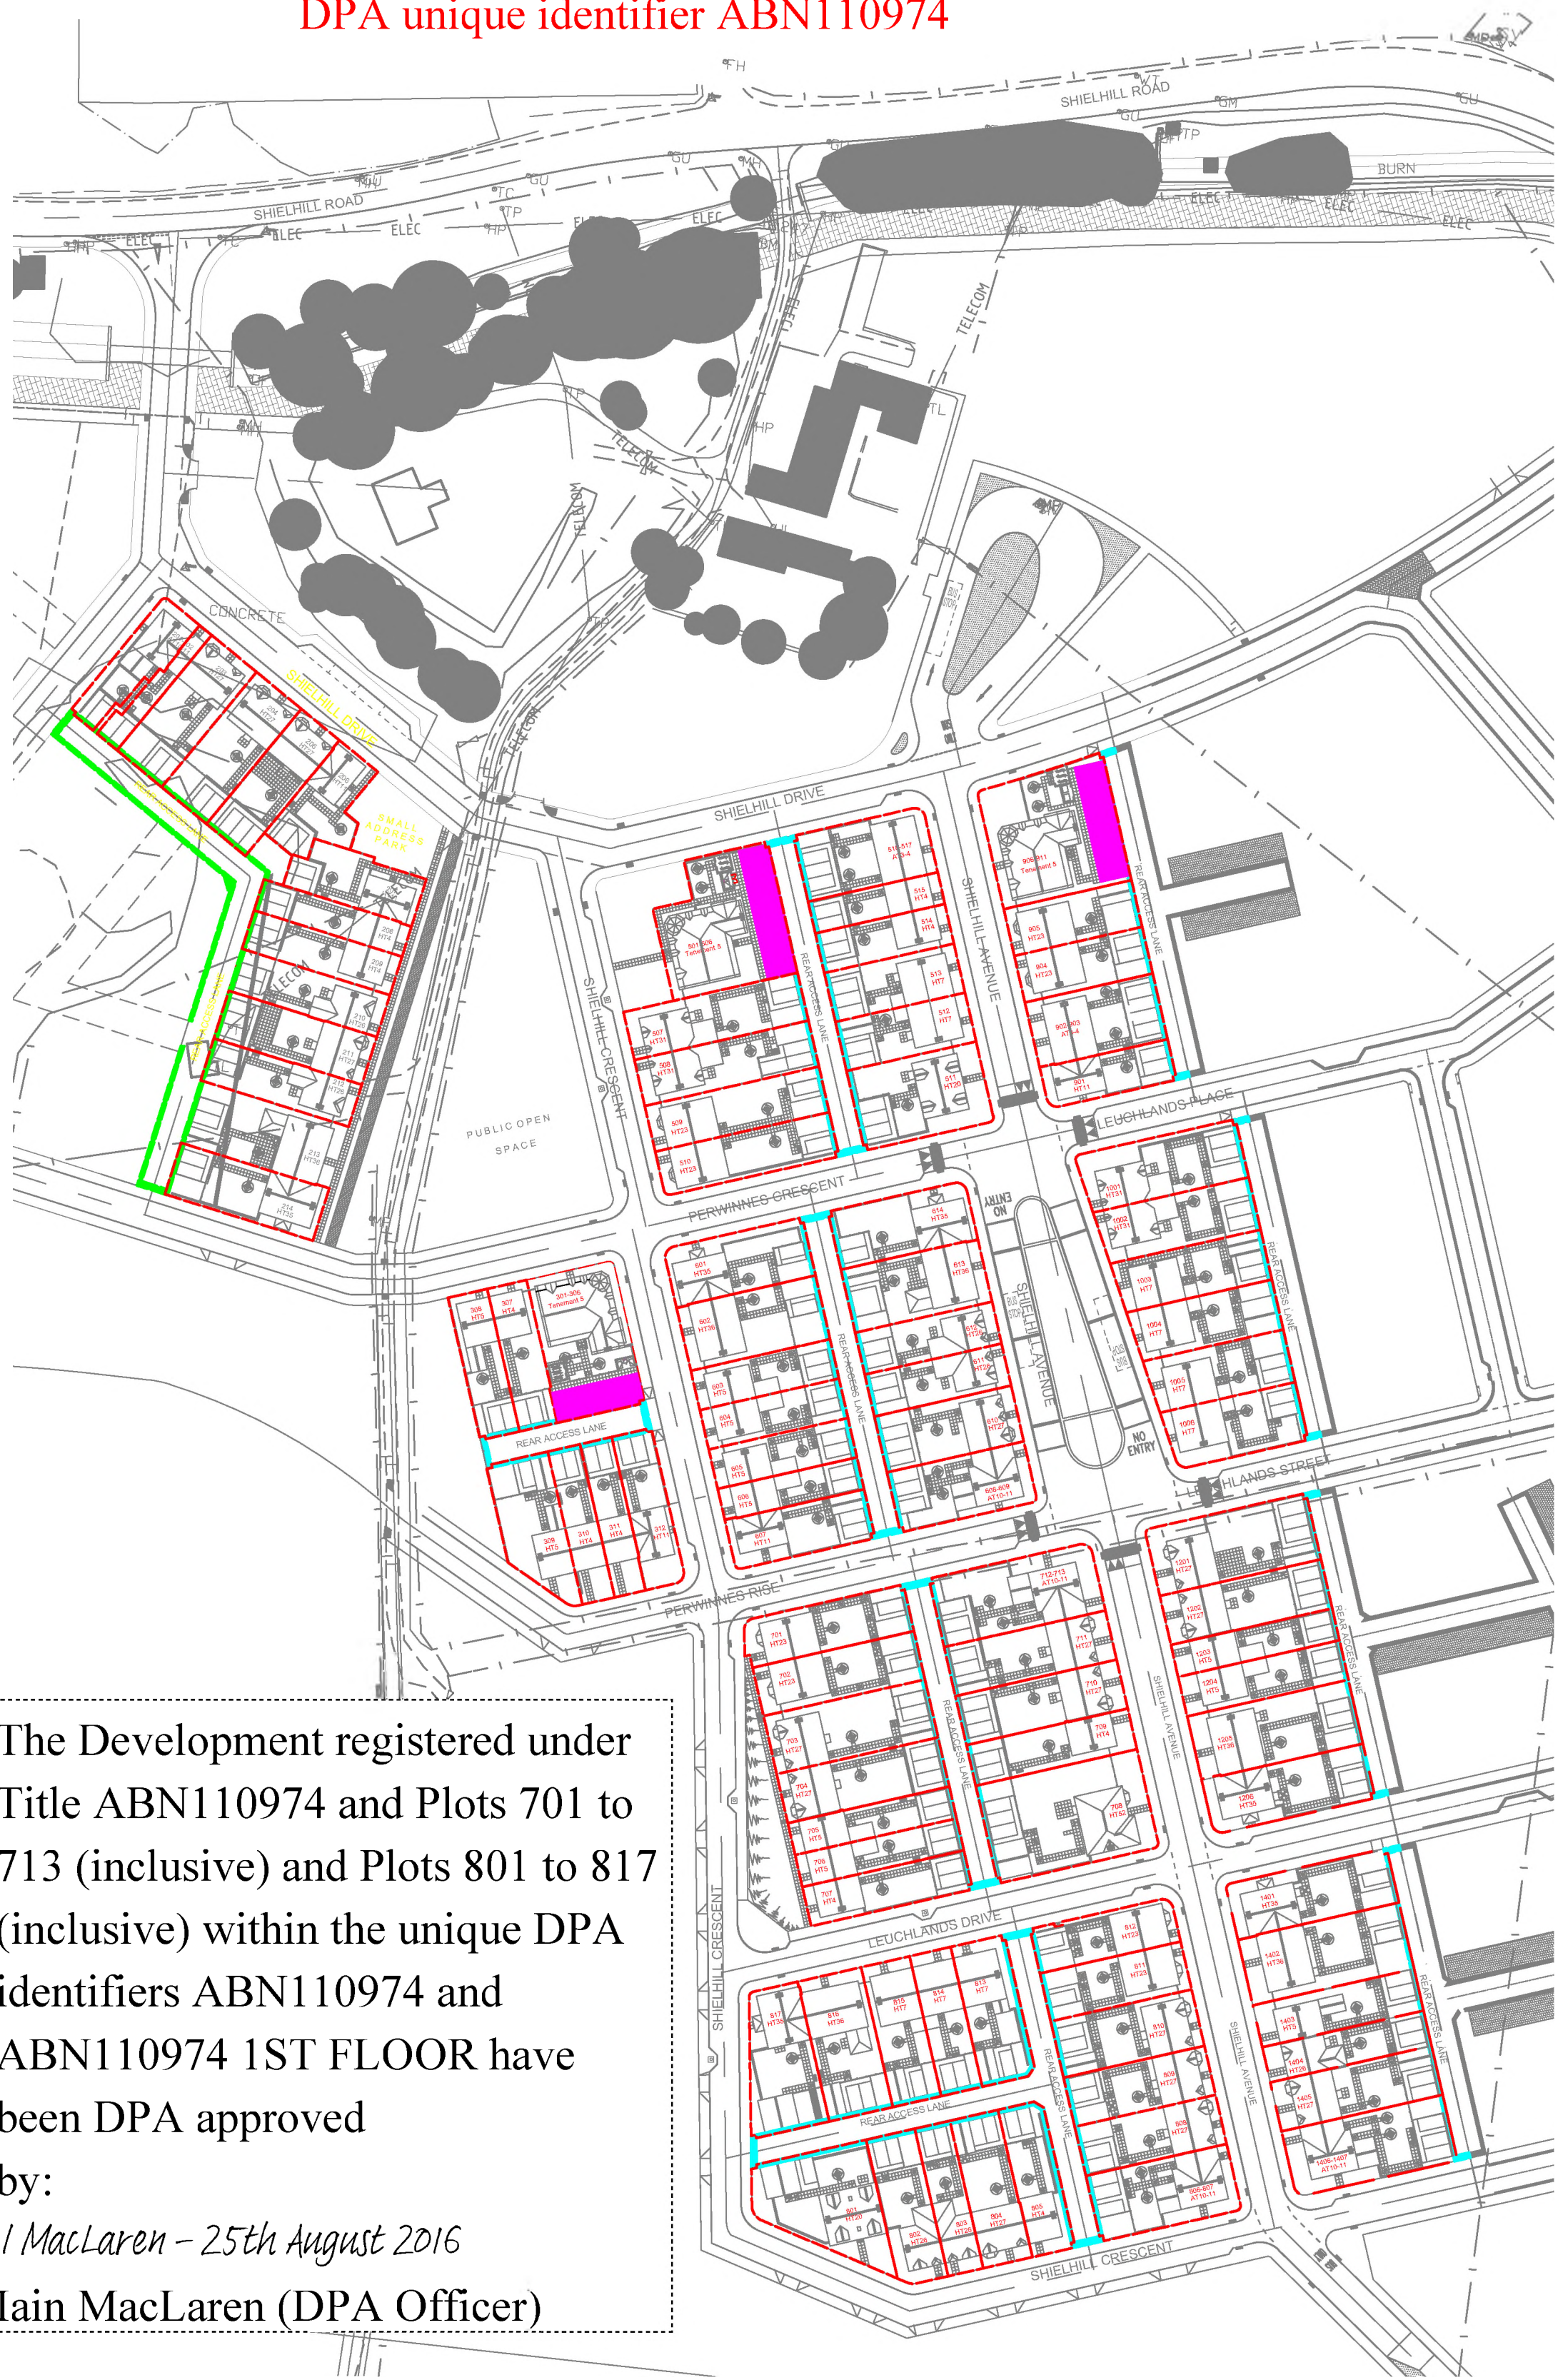

The Development registered under Title ABN110974 and Plots 701 to 713 (inclusive) and Plots 801 to 817 (inclusive) within the unique DPA identifiers ABN110974 and ABN110974 1ST FLOOR have been DPA approved by:
I MacLaren - 25th August 2016
Iain MacLaren (DPA Officer)

Site Location Plan
Scale 1:1000

LEGEND:

- Plot Boundaries
- Service Strip
- Shared Car Parking at Self-Contained Flats

B	Blocks 7 & 8 added	14.07.2016
A	Blocks 12 & 14 added	25.01.2016
Rev:	Details:	Date:
Project Title:	Residential Development at Dubford, Bridge of Don, Aberdeen	
Project Number:	1513	
Issued For:	LAND REGISTRY	
Drawing Title:	Development Plan Approval Site Plan - Block 1	
Drawn By:	J.V.V.	Drawing No: DPA_1
Date:	Feb 2015	Rev: B
Scale:	1:250 + 1:1000	
<small>Disclaimer: Do not scale from this drawing. All contractors must work only to figured dimensions shown all of which are to be checked on site. Copyright of this drawing subsists with Scotia Homes Ltd.</small>		



SCOTIA

Scotia Homes Limited
Balmacassie, Ellon,
Aberdeenshire,
AB41 8QR
Tel: 01358 722441
Fax: 01358 723499
Email: info@scotia-homes.co.uk
www.scotia-homes.co.uk

DPA unique identifier ABN110974




SCOTIA

Scotia Homes Limited
Balmacassie, Ellon,
Aberdeenshire,
AB41 8QR
Tel: 01358 722441
Fax: 01358 723499
Email: info@scotia-homes.co.uk
www.scotia-homes.co.uk


Disclaimer: Do not scale from this drawing
All contractors must work only to figured dimensions shown all of which are to be checked on site
Copyright of this drawing subsists with Scotia Homes Ltd

Project Title:	Residential Development at Dubford, Bridge of Don, Aberdeen		
Project Number:	1513		
Issued For:	LAND REGISTRY		
Drawing Title:	Plot No 712 Title Deed Plans		
Drawn By:	J.M.W.	Drawing No:	712_01
Date:	13.07.2016	Rev:	
Scale:	1:200 at A4		

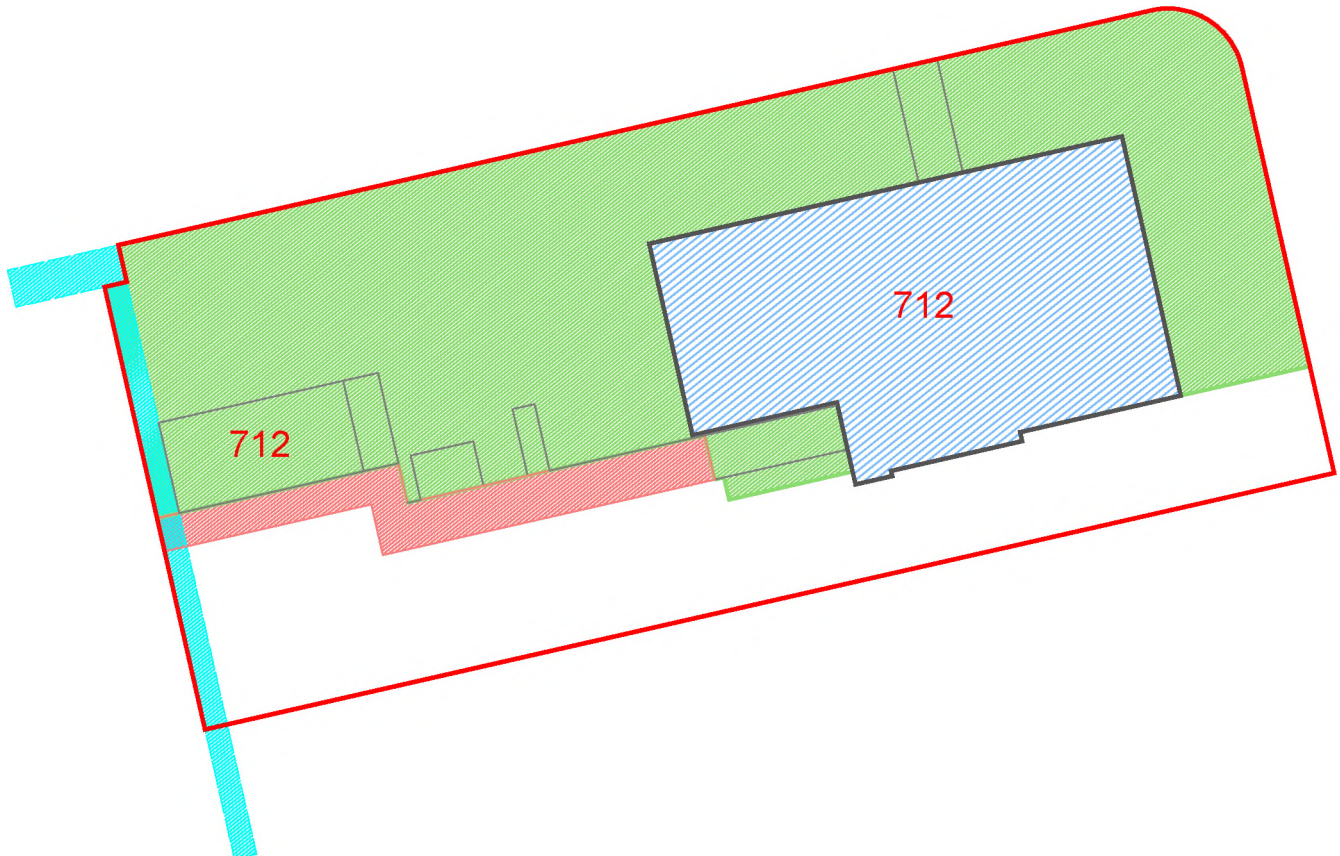

LEGEND:


Boundary of Cadastral
Unit for Plots 712+713

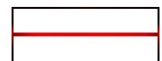

Plot 712 Internal
Ownership



Plot 712 External
Ownership

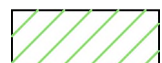

External Common
Ownership



Service Strip





SCOTIA


Scotia Homes Limited
 Balmacassie, Ellon,
 Aberdeenshire,
 AB41 8QR
 Tel: 01358 722441
 Fax: 01358 723499
 Email: info@scotia-homes.co.uk
 www.scotia-homes.co.uk

Project Title:	Residential Development at Dubford, Bridge of Don, Aberdeen		
Project Number:	1513		
Issued For:	LAND REGISTRY		
Drawing Title:	Plot No 713 Title Deed Plans		
Drawn By:	J.M.W.	Drawing No:	713_01
Date:	13.07.2016	Rev:	
Scale:	1:200 at A4		

Disclaimer: Do not scale from this drawing.
 All contractors must work only to figured dimensions shown all of which are to be checked on site.
 Copyright of this drawing subsists with Scotia Homes Ltd.

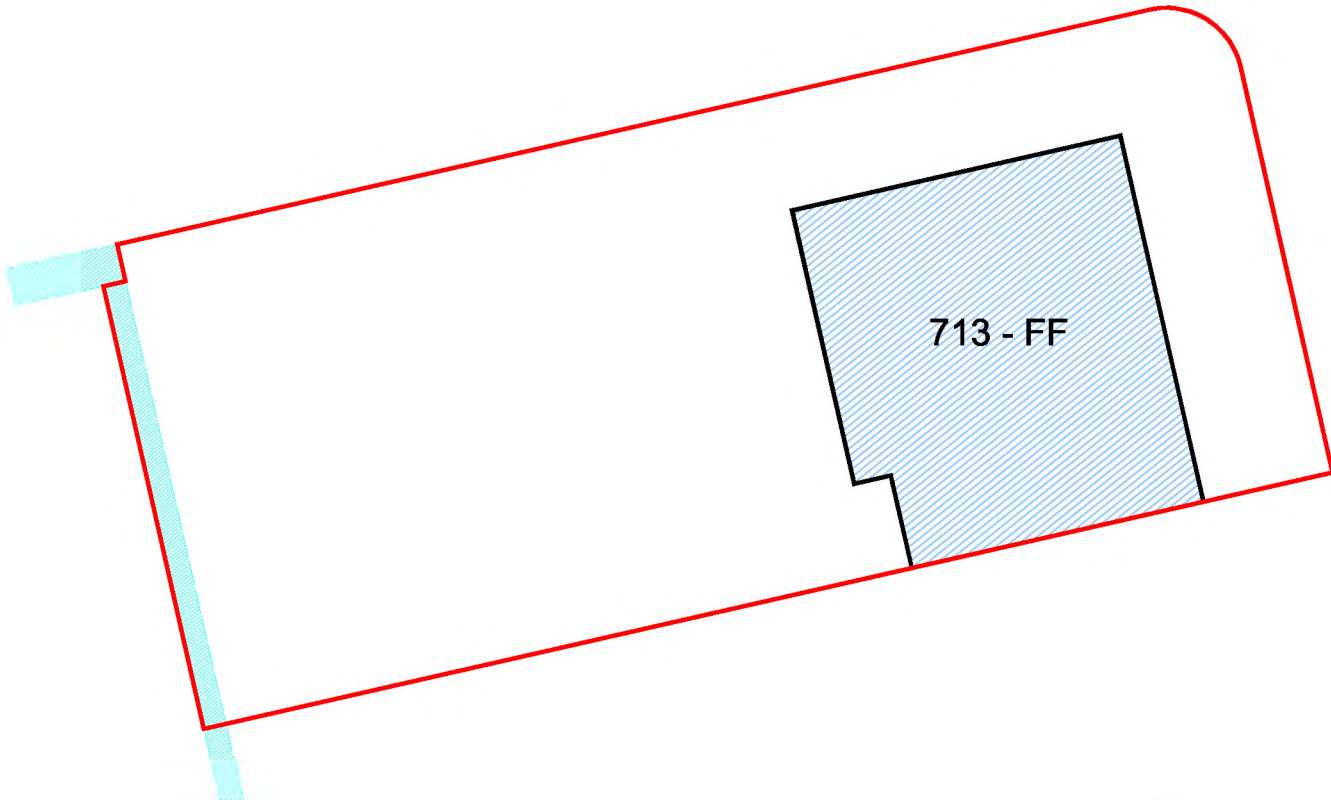


First Floor Plan

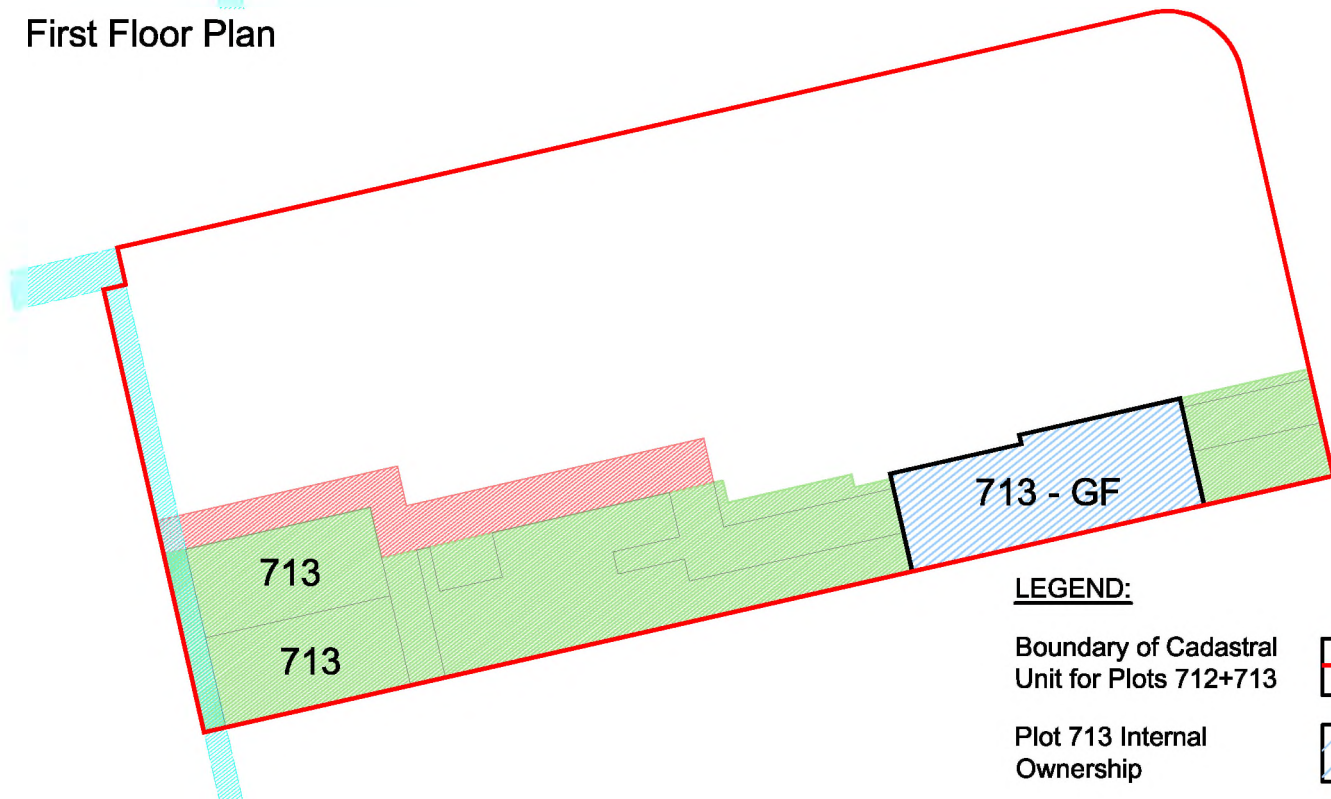

Ground Floor Plan

LEGEND:

Boundary of Cadastral
Unit for Plots 712+713

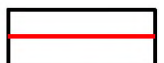

Plot 713 Internal
Ownership



Plot 713 External
Ownership



External Common
Ownership



Service Strip






Scotia Homes Limited
Balmacassie, Ellon,
Aberdeenshire,
AB41 8QR
Tel: 01358 722441
Fax: 01358 723499
Email: info@scotia-homes.co.uk
www.scotia-homes.co.uk

Disclaimer: Do not scale from this drawing.
All contractors must work only to figured dimensions shown: all of which are to be checked on site.
Copyright of this drawing subsists with Scotia Homes Ltd.

Project Title:	Residential Development at Dubford, Bridge of Don, Aberdeen
Project Number:	1513
Issued For:	LAND REGISTRY

Drawing Title:	Plot No 806 Title Deed Plans
----------------	---------------------------------

Drawn By:	J.M.W.	Drawing No:	806_01
Date:	13.07.2016		
Scale:	1:200 at A4	Rev:	

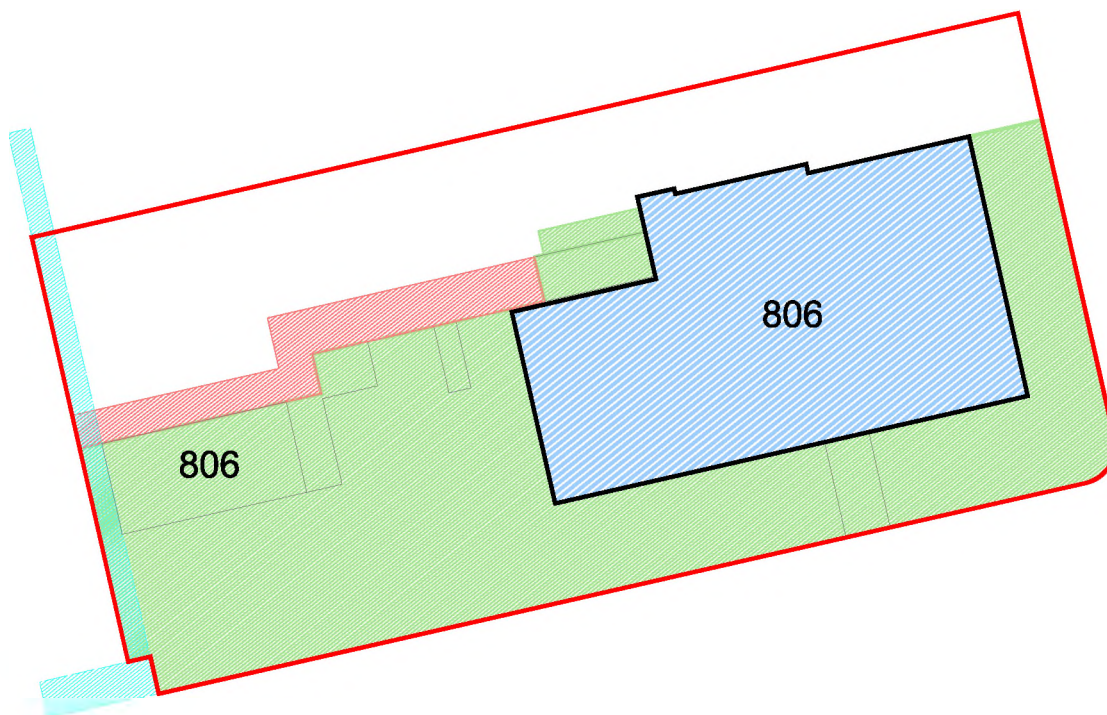

LEGEND:

Boundary of Cadastral
Unit for Plots 806+807



Plot 806 Internal
Ownership



Plot 806 External
Ownership



External Common
Ownership



Service Strip






SCOTIA


Scotia Homes Limited
Balmacassie, Ellon,
Aberdeenshire,
AB41 8QR
Tel: 01358 722441
Fax: 01358 723499
Email: info@scotia-homes.co.uk
www.scotia-homes.co.uk

Disclaimer: Do not scale from this drawing.
All contractors must work only to figured dimensions shown all of which are to be checked on site.
Copyright of this drawing subsists with Scotia Homes Ltd.

Project Title:	Residential Development at Dubford, Bridge of Don, Aberdeen		
Project Number:	1513		
Issued For:	LAND REGISTRY		
Drawing Title:	Plot No 807 Title Deed Plans		
Drawn By:	J.M.W.	Drawing No:	807_01
Date:	13.07.2016	Rev:	
Scale:	1:200 at A4		

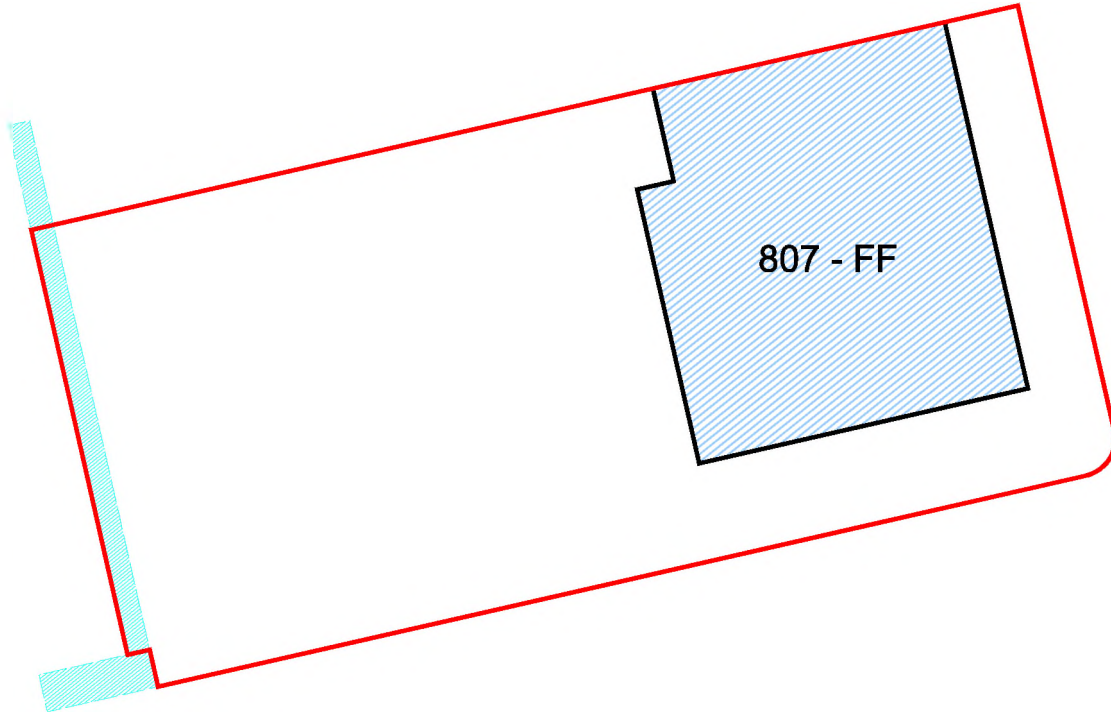


First Floor Plan

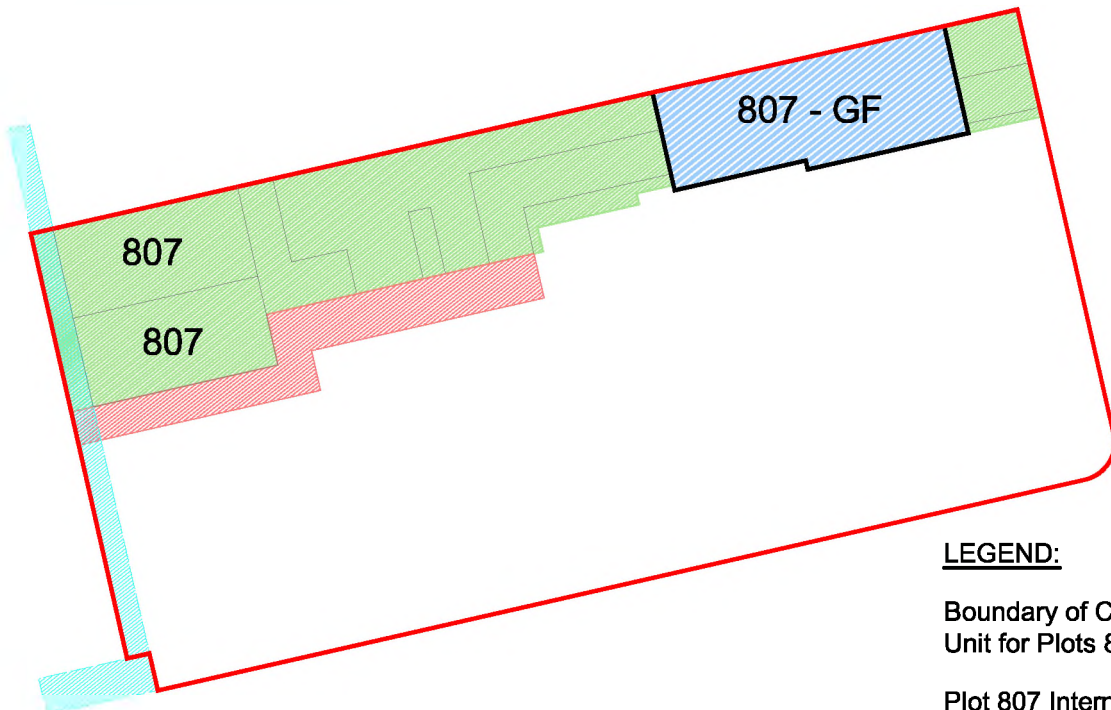

Ground Floor Plan

LEGEND:

Boundary of Cadastral
Unit for Plots 806+807

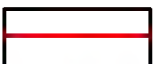

Plot 807 Internal
Ownership



Plot 807 External
Ownership



External Common
Ownership



Service Strip

