


The Development registered under Titles REN98485 and REN98813 and Flats 1 to 9 (inclusive) within the unique DPA identifiers: REN98485/REN98813 GF, REN98485/REN98813 1F and REN98485/REN98813 2F have been DPA approved by:
I MacLaren - 18th December 2017
 Iain MacLaren (DPA Officer)


DPA unique identifier: REN98485/REN98813 GF

General Notes:

Do not scale from this drawing: refer only to stated dimensions. If in doubt request clarification from the office. This drawing, and associated copyright, is the property of Convery Prently Architects Ltd.

revision	date	note
A	15/08/17	Trees removed
B	30/08/17	common area revised
C	30/11/17	Flat G2 boundary amended to show change to brick retaining wall adjacent to private garden
D	14/12/17	Land boundary line revised
E	19/12/17	Light green common land & access reinstated

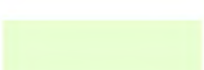-  Area outlined Red is the Building outline
-  Area coloured Yellow is the Common Binstore
-  Area coloured light green is the Common Land & Access
-  Area coloured Blue is the Parking spaces to individual flats
-  Area coloured Dark Green is common unallocated parking spaces
-  Area hatched Purple is the underground drainage

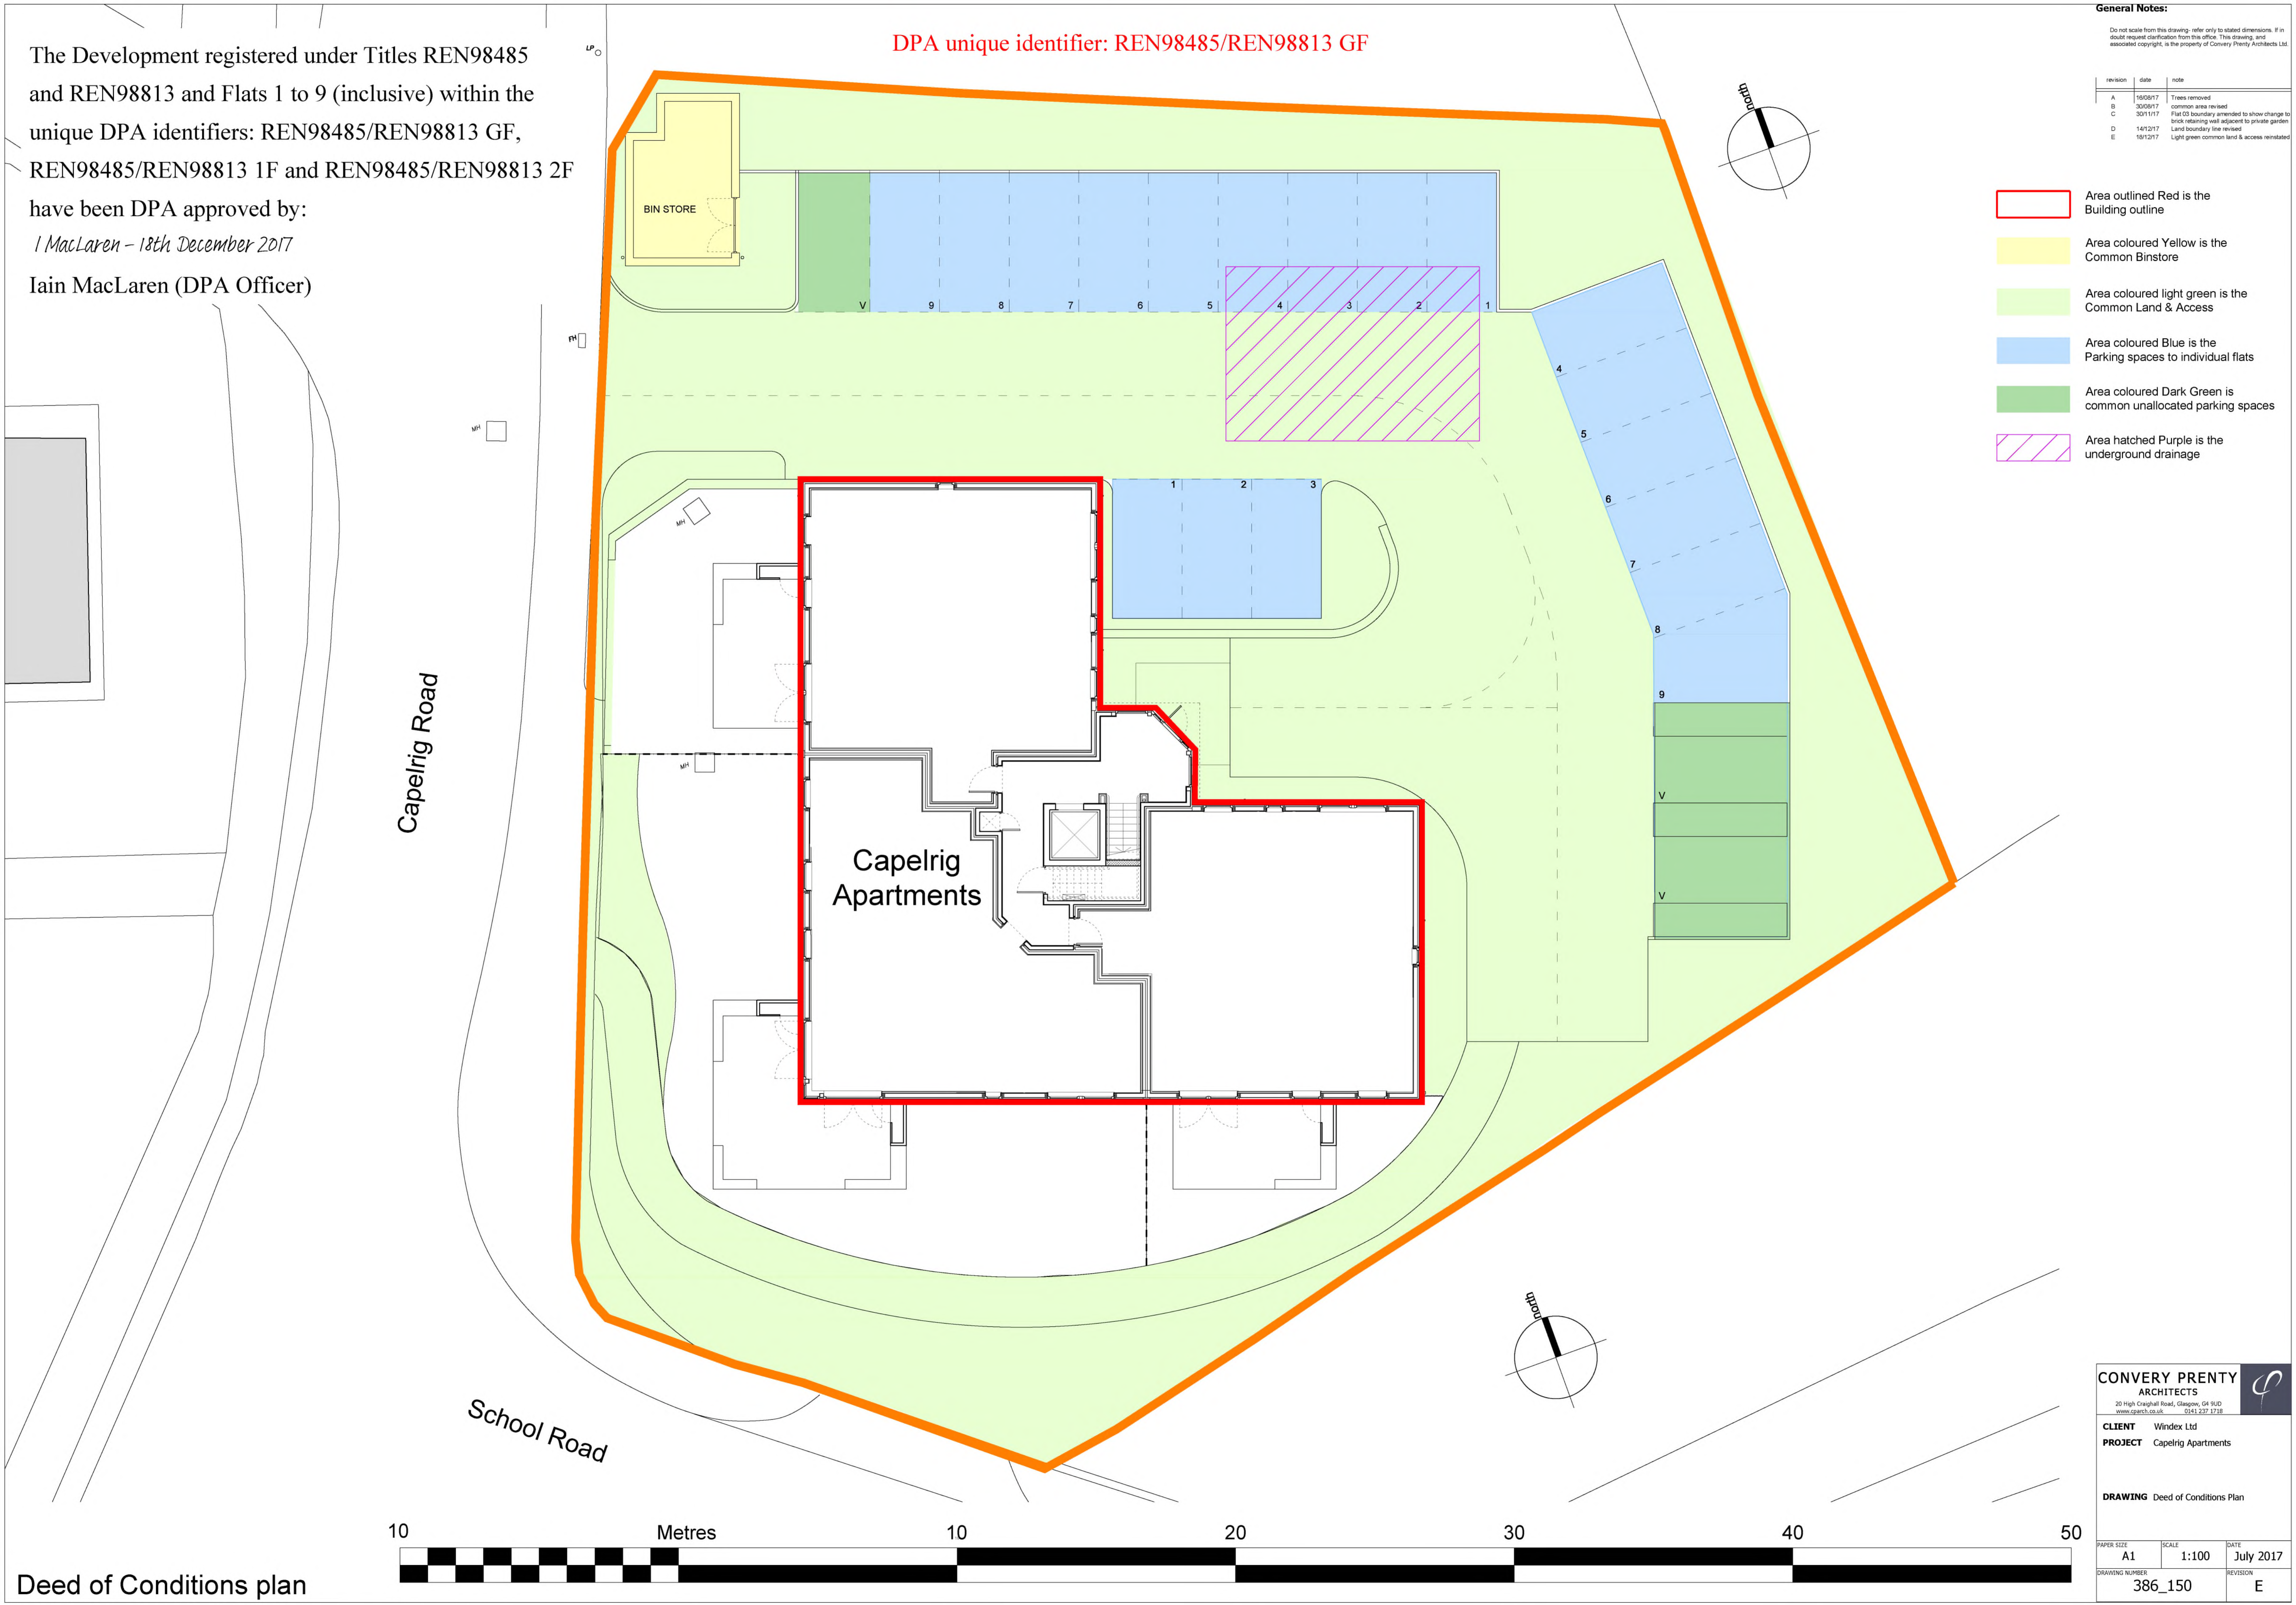

Deed of Conditions plan

CONVERY PRENTLY ARCHITECTS
 20 High Craighall Road, Glasgow, G4 9UD
 www.converyprently.co.uk 0141 237 1738

CLIENT Windex Ltd
PROJECT Capelrig Apartments

DRAWING Deed of Conditions Plan





PAPER SIZE	SCALE	DATE
A1	1:100	July 2017
DRAWING NUMBER	REVISION	
386_150	E	


DPA unique identifier: REN98485/REN98813 GF

General Notes:

Do not scale from this drawing - refer only to stated dimensions. If in doubt, request clarification from the office. This drawing, and associated copyright, is the property of Convery Prenty Architects Ltd.

revision	date	note
A	15/08/17	Trees removed
B	20/08/17	common area revised
C	30/11/17	Flat 02 boundary amended to show change to brick retaining wall adjacent to private garden
D	14/12/17	Land boundary line revised

-  Area outlined Orange is the Land boundary
-  Area outlined Red is the flat
-  Area coloured Dark Green is the private amenity to the flat
-  Area hatched Blue denotes Parking spaces to the flat

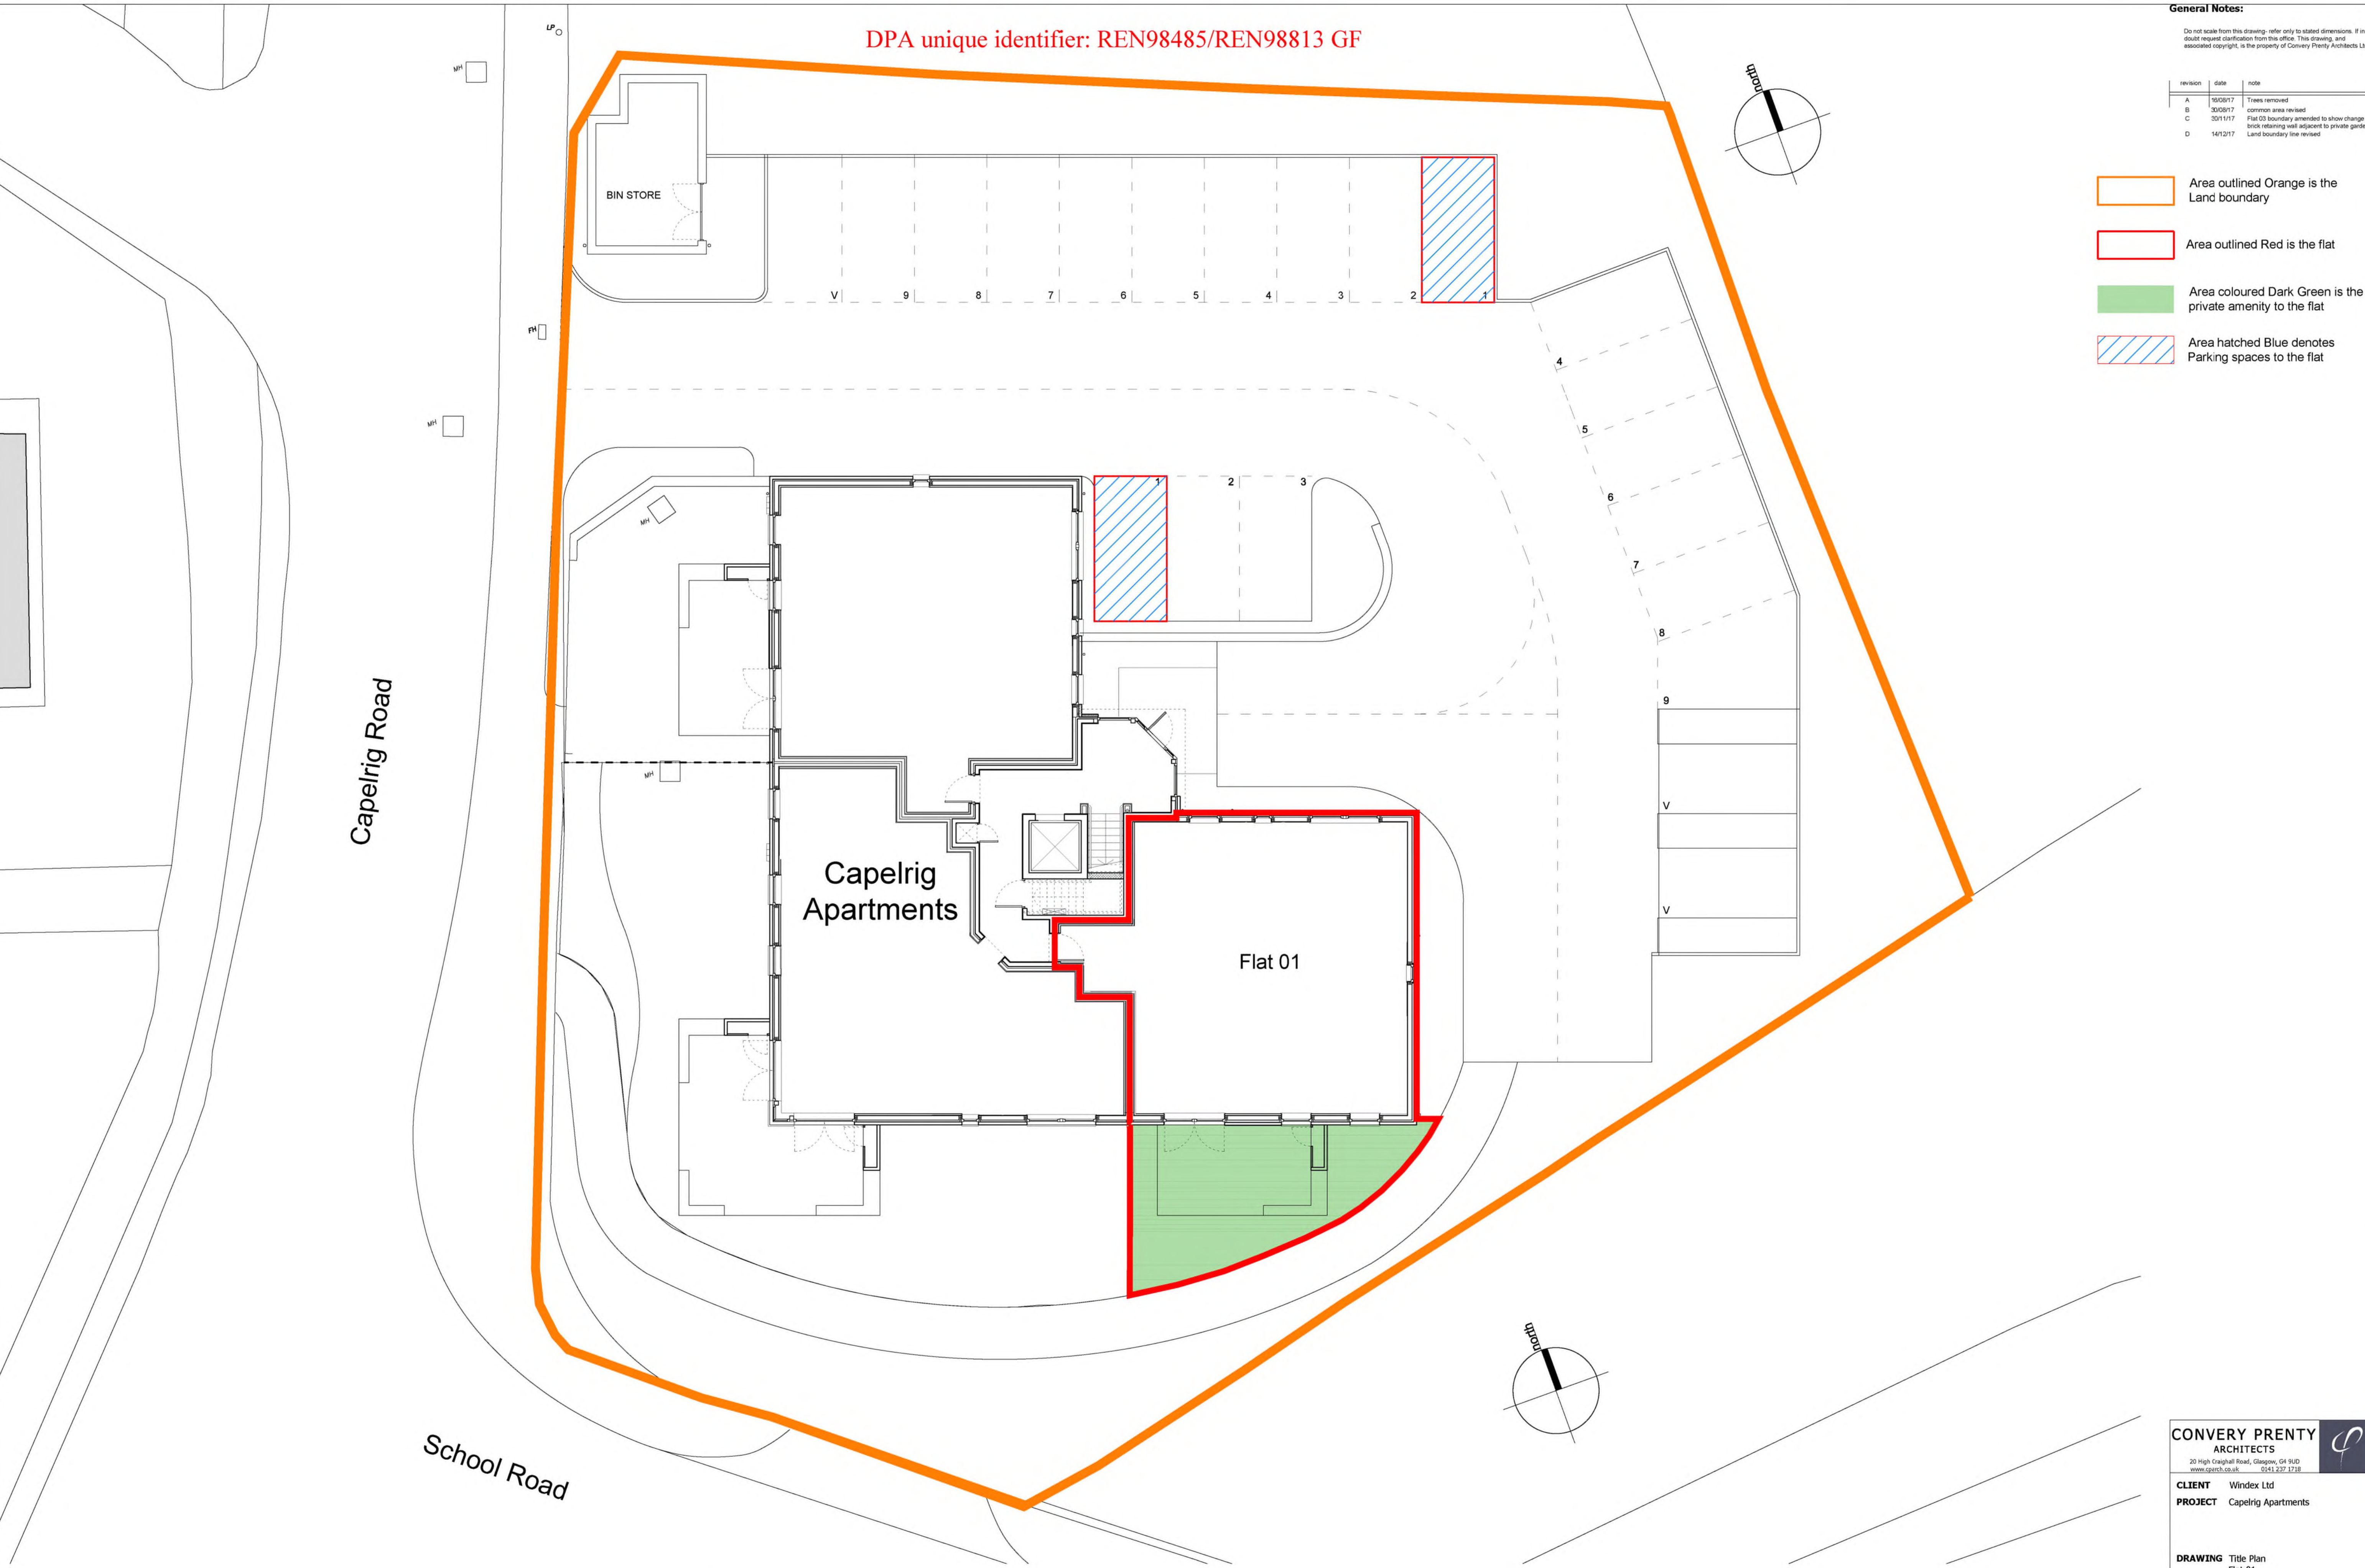

Title Plan
Flat 01



CONVERY PRENTY ARCHITECTS
 20 High Craighall Road, Glasgow, G4 9UD
 www.cparch.co.uk 0141 237 1738

CLIENT Windex Ltd
PROJECT Capelrig Apartments

DRAWING Title Plan
 Flat 01





PAPER SIZE	SCALE	DATE
A1	1:100	July 2017
DRAWING NUMBER	REVISION	
386_151_1	D	


DPA unique identifier: REN98485/REN98813 GF

General Notes:

Do not scale from this drawing- refer only to stated dimensions. If in doubt request clarification from the office. This drawing, and associated copyright, is the property of Convery Prently Architects Ltd.

revision	date	note
A	15/08/17	Trees removed
B	30/08/17	common area revised
C	30/11/17	Flat 02 boundary amended to show change to brick retaining wall adjacent to private garden
D	14/12/17	Land boundary line revised

-  Area outlined Orange is the Land boundary
-  Area outlined Red is the flat
-  Area coloured Dark Green is the private amenity to the flat
-  Area hatched Blue denotes Parking spaces to the flat

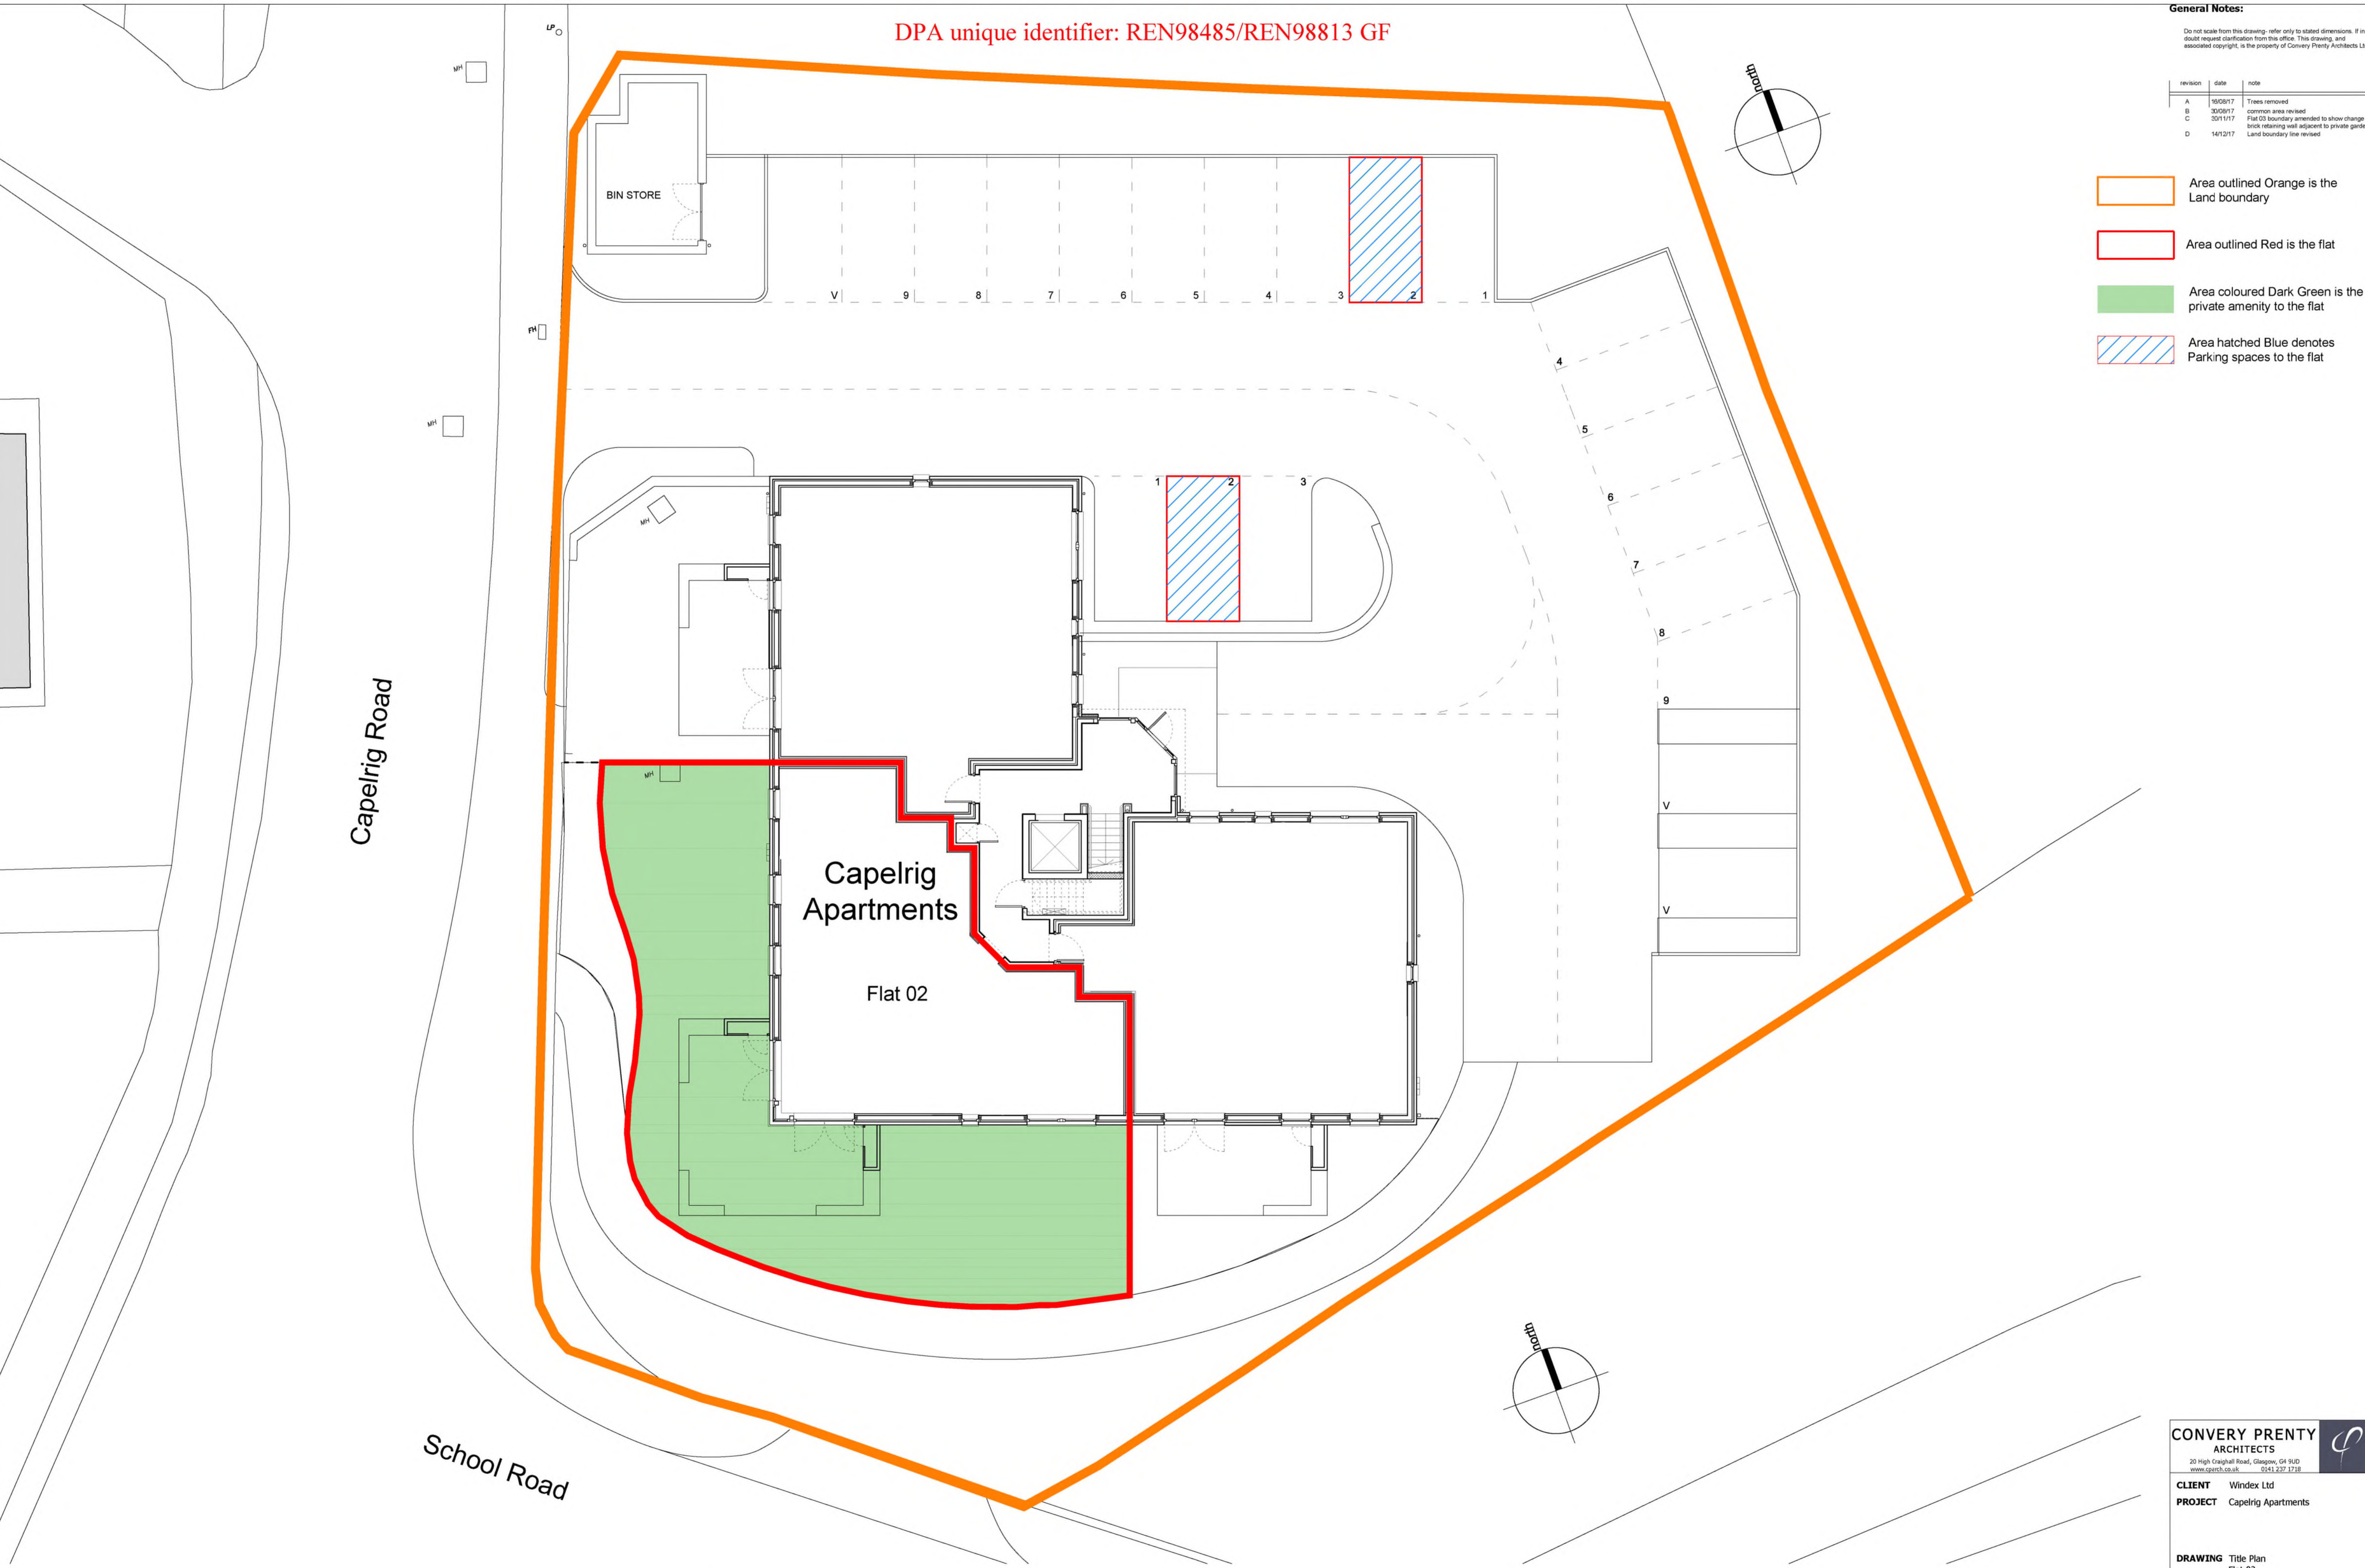

Title Plan
Flat 02



CONVERY PRENTLY ARCHITECTS
 20 High Craighall Road, Glasgow, G4 9UD
 www.cparch.co.uk 0141 237 1738

CLIENT Windex Ltd
PROJECT Capelrig Apartments

DRAWING Title Plan
 Flat 02





PAPER SIZE	SCALE	DATE
A1	1:100	July 2017
DRAWING NUMBER	REVISION	
386_151_2	D	


DPA unique identifier: REN98485/REN98813 GF

General Notes:

Do not scale from this drawing- refer only to stated dimensions. If in doubt request clarification from the office. This drawing, and associated copyright, is the property of Convery Prenty Architects Ltd.

revision	date	note
A	15/08/17	Trees removed
B	30/08/17	common area revised
C	30/11/17	Flat 03 boundary amended to show change to brick retaining wall adjacent to private garden
D	14/12/17	Land boundary line revised

-  Area outlined Orange is the Land boundary
-  Area outlined Red is the flat
-  Area coloured Dark Green is the private amenity to the flat
-  Area hatched Blue denotes Parking spaces to the flat

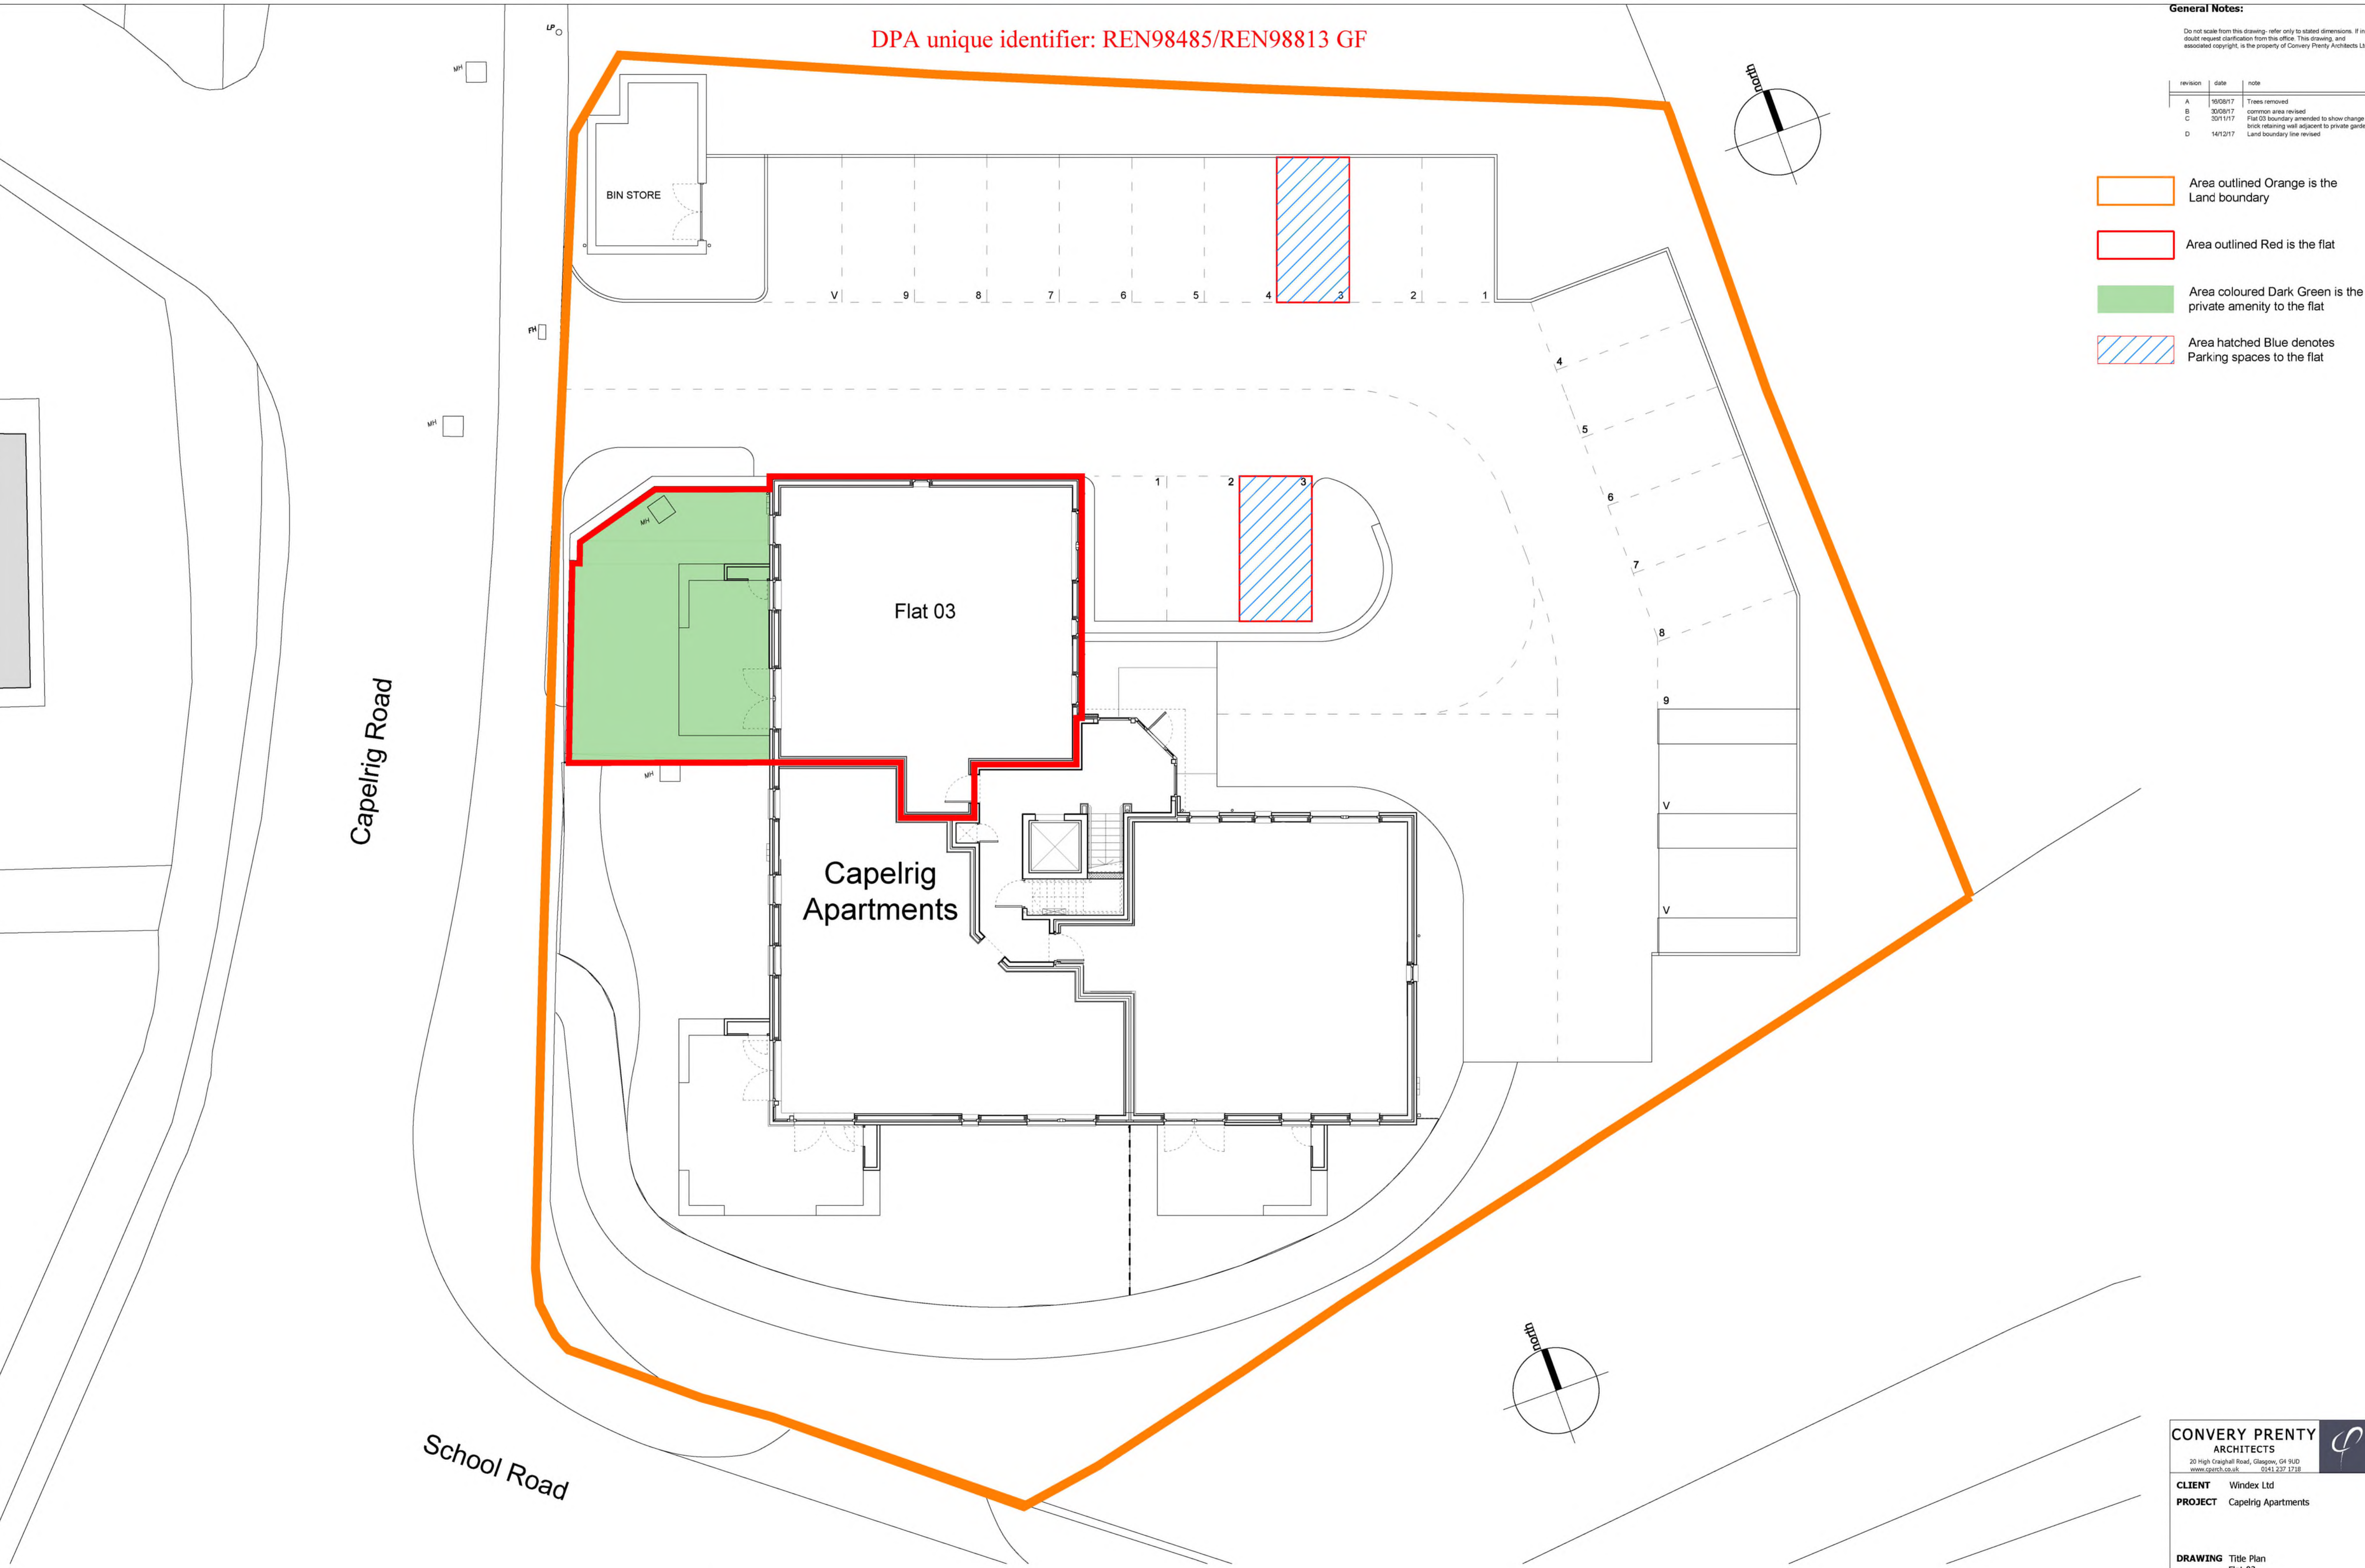

Title Plan
Flat 03



CONVERY PRENTY ARCHITECTS
 20 High Craighall Road, Glasgow, G4 9UD
 www.cparch.co.uk 0141 237 1738

CLIENT Windex Ltd
PROJECT Capelrig Apartments

DRAWING Title Plan
 Flat 03





PAPER SIZE	SCALE	DATE
A1	1:100	July 2017
DRAWING NUMBER	REVISION	
386_151_3	D	


DPA unique identifiers: REN98485/REN98813 GF and REN98485/REN98813 1F

General Notes:


Do not scale from this drawing- refer only to stated dimensions. If in doubt request clarification from the office. This drawing, and associated copyright, is the property of Convery Prenty Architects Ltd.

revision	date	note
A	15/08/17	Trees removed, first floor plan and flat boundary corrected
B	30/08/17	common area revised
C	30/11/17	Flat 03 boundary amended to show change to brick retaining wall adjacent to private garden
D	14/12/17	Land boundary line revised

-  Area outlined Orange is the Land boundary
-  Area outlined Red is the flat
-  Area coloured Dark Green is the private amenity to the flat
-  Area hatched Blue denotes Parking spaces to the flat

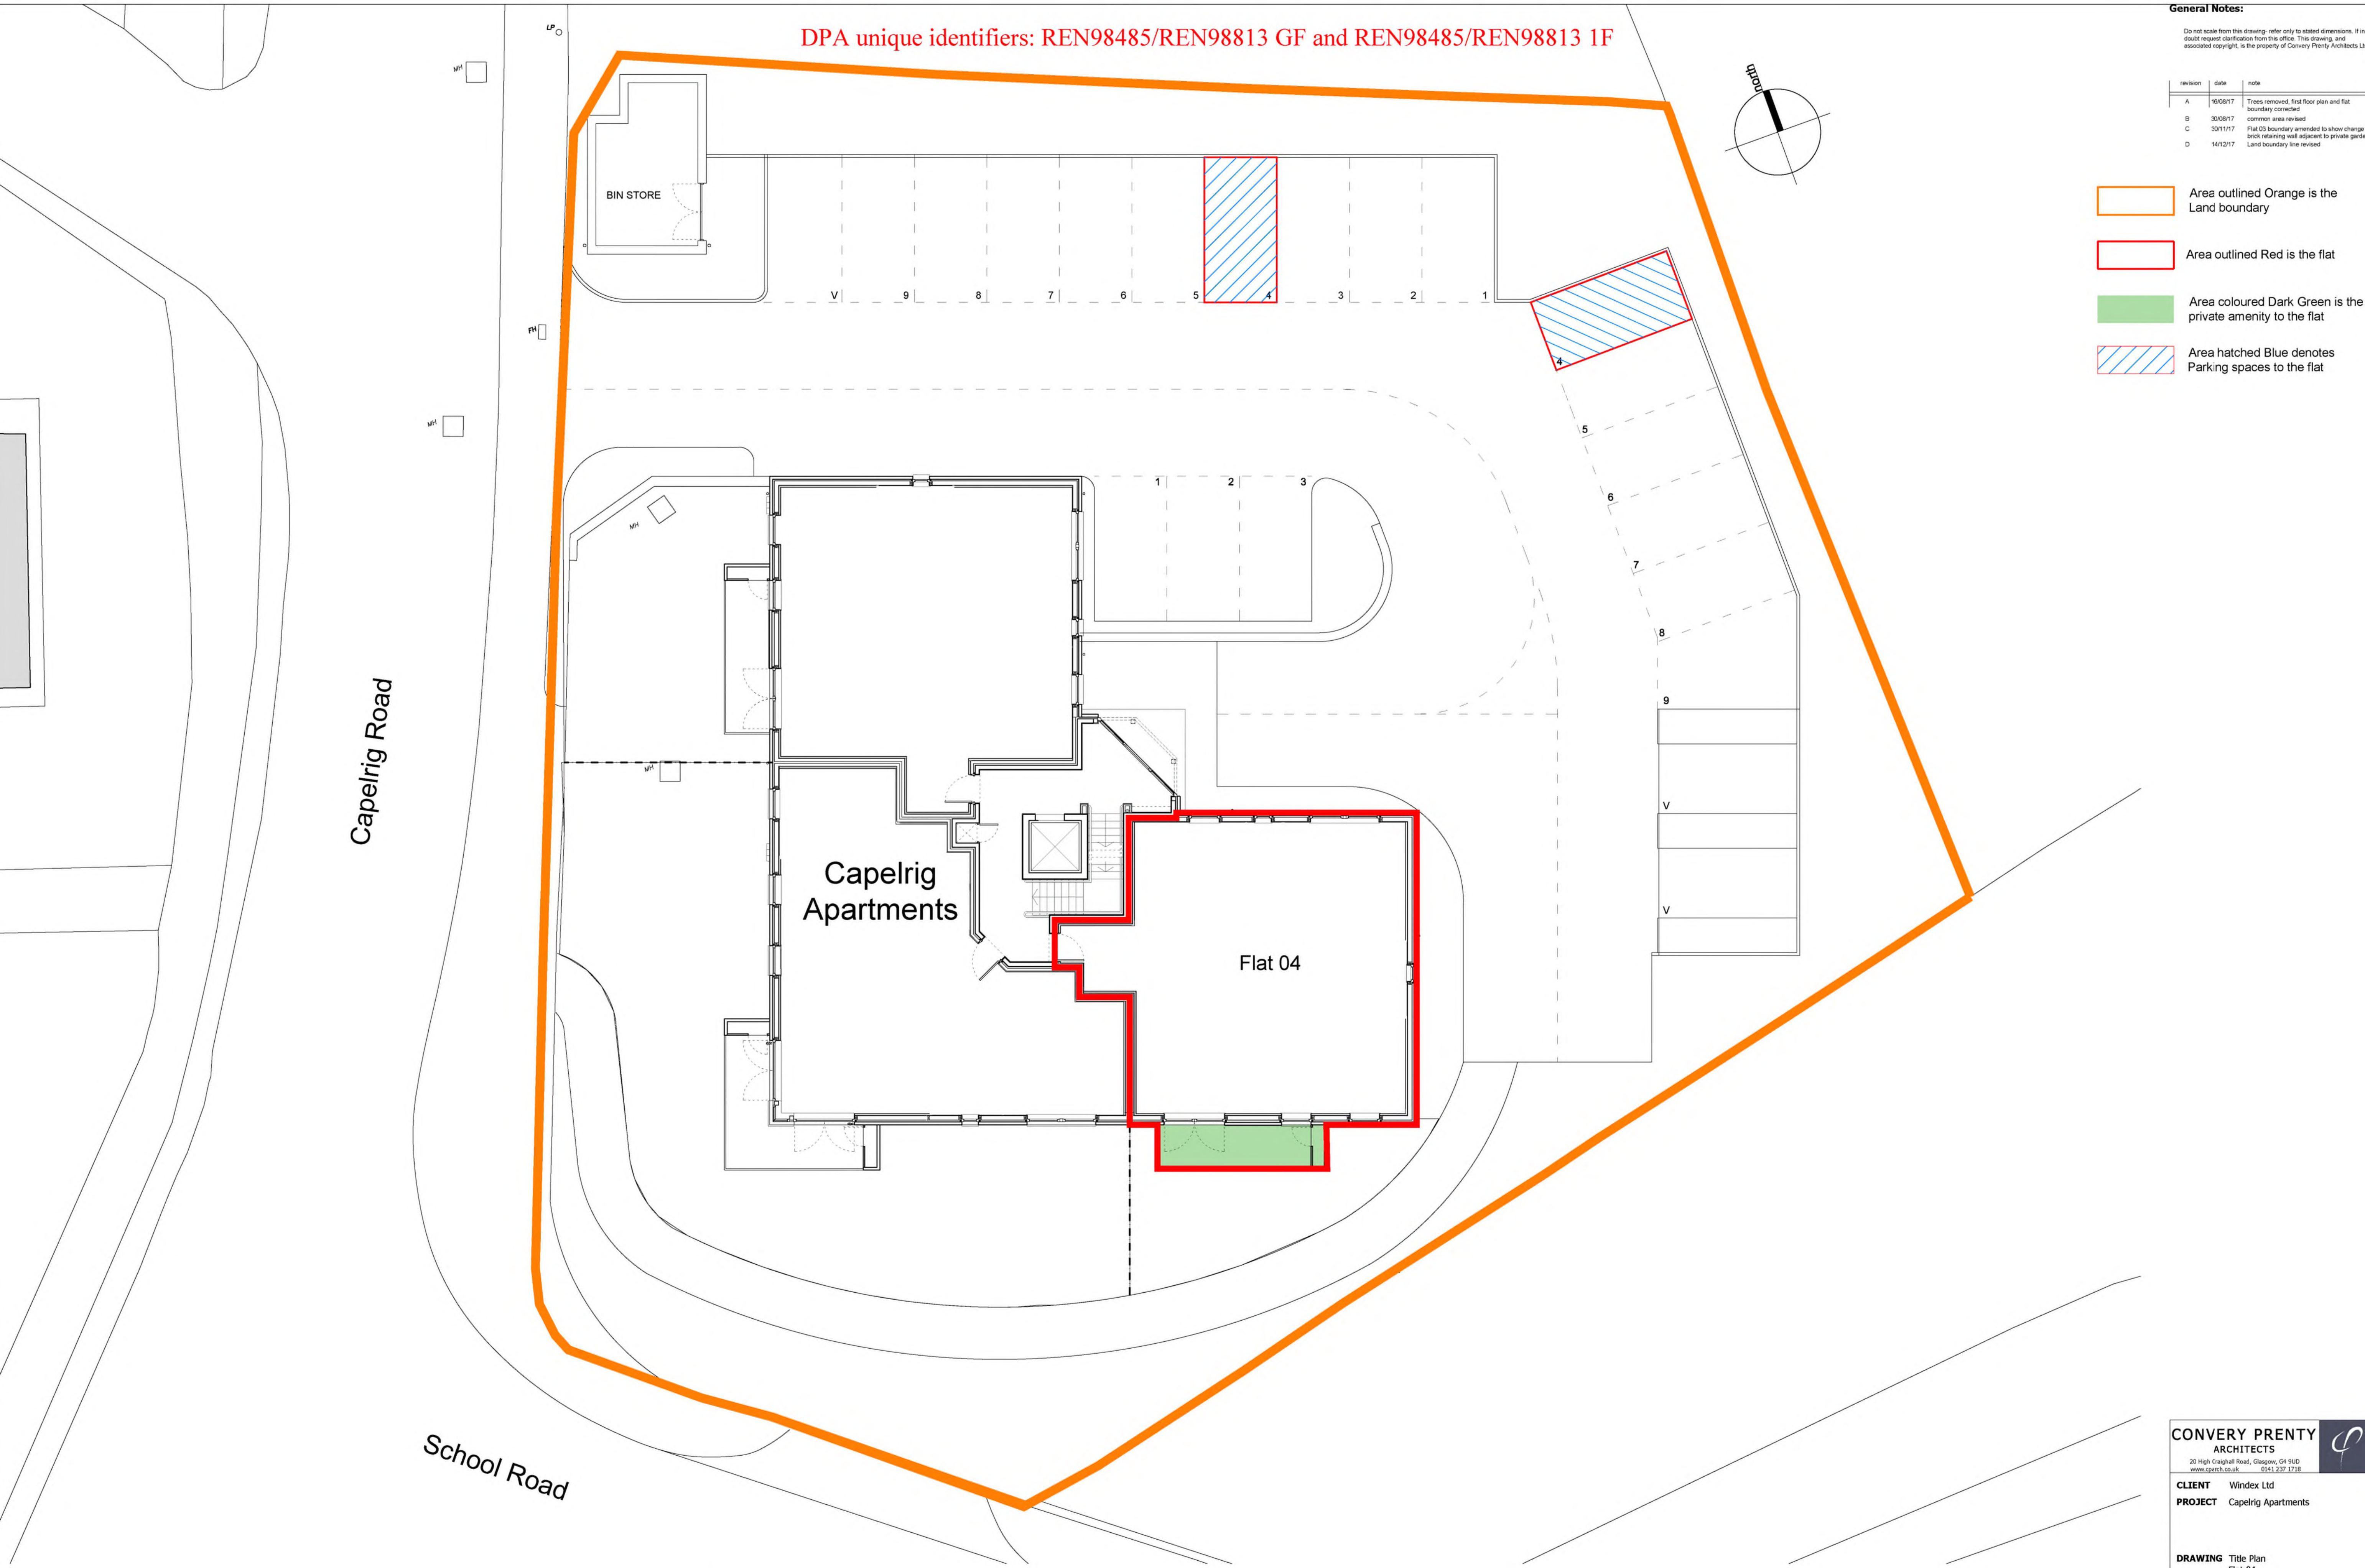

Title Plan
Flat 04

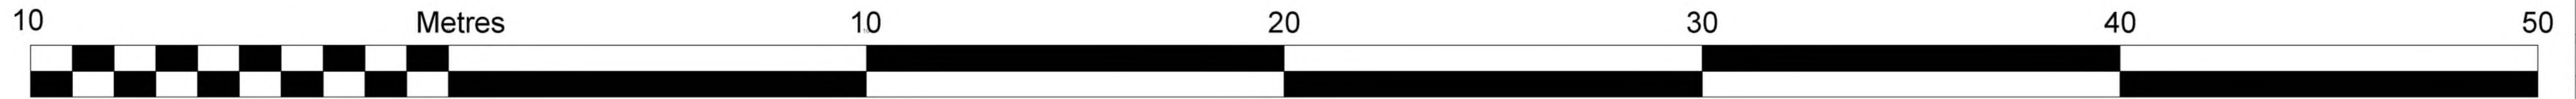

CONVERY PRENTY ARCHITECTS
 20 High Craighall Road, Glasgow, G4 9UD
 www.converb.co.uk 0141 237 1738

CLIENT Windex Ltd
PROJECT Capelrig Apartments

DRAWING Title Plan
 Flat 04





PAPER SIZE	SCALE	DATE
A1	1:100	July 2017
DRAWING NUMBER	REVISION	
386_151_4	D	


DPA unique identifiers: REN98485/REN98813 GF and REN98485/REN98813 1F

General Notes:

Do not scale from this drawing - refer only to stated dimensions. If in doubt, request clarification from the office. This drawing, and associated copyright, is the property of Convery Prently Architects Ltd.

revision	date	note
A	15/08/17	Trees removed, first floor plan and flat boundary corrected
B	30/08/17	common areas revised
C	30/11/17	Flat 03 boundary amended to show change to brick retaining wall adjacent to private garden
D	14/12/17	Land boundary line revised

-  Area outlined Orange is the Land boundary
-  Area outlined Red is the flat
-  Area coloured Dark Green is the private amenity to the flat
-  Area hatched Blue denotes Parking spaces to the flat

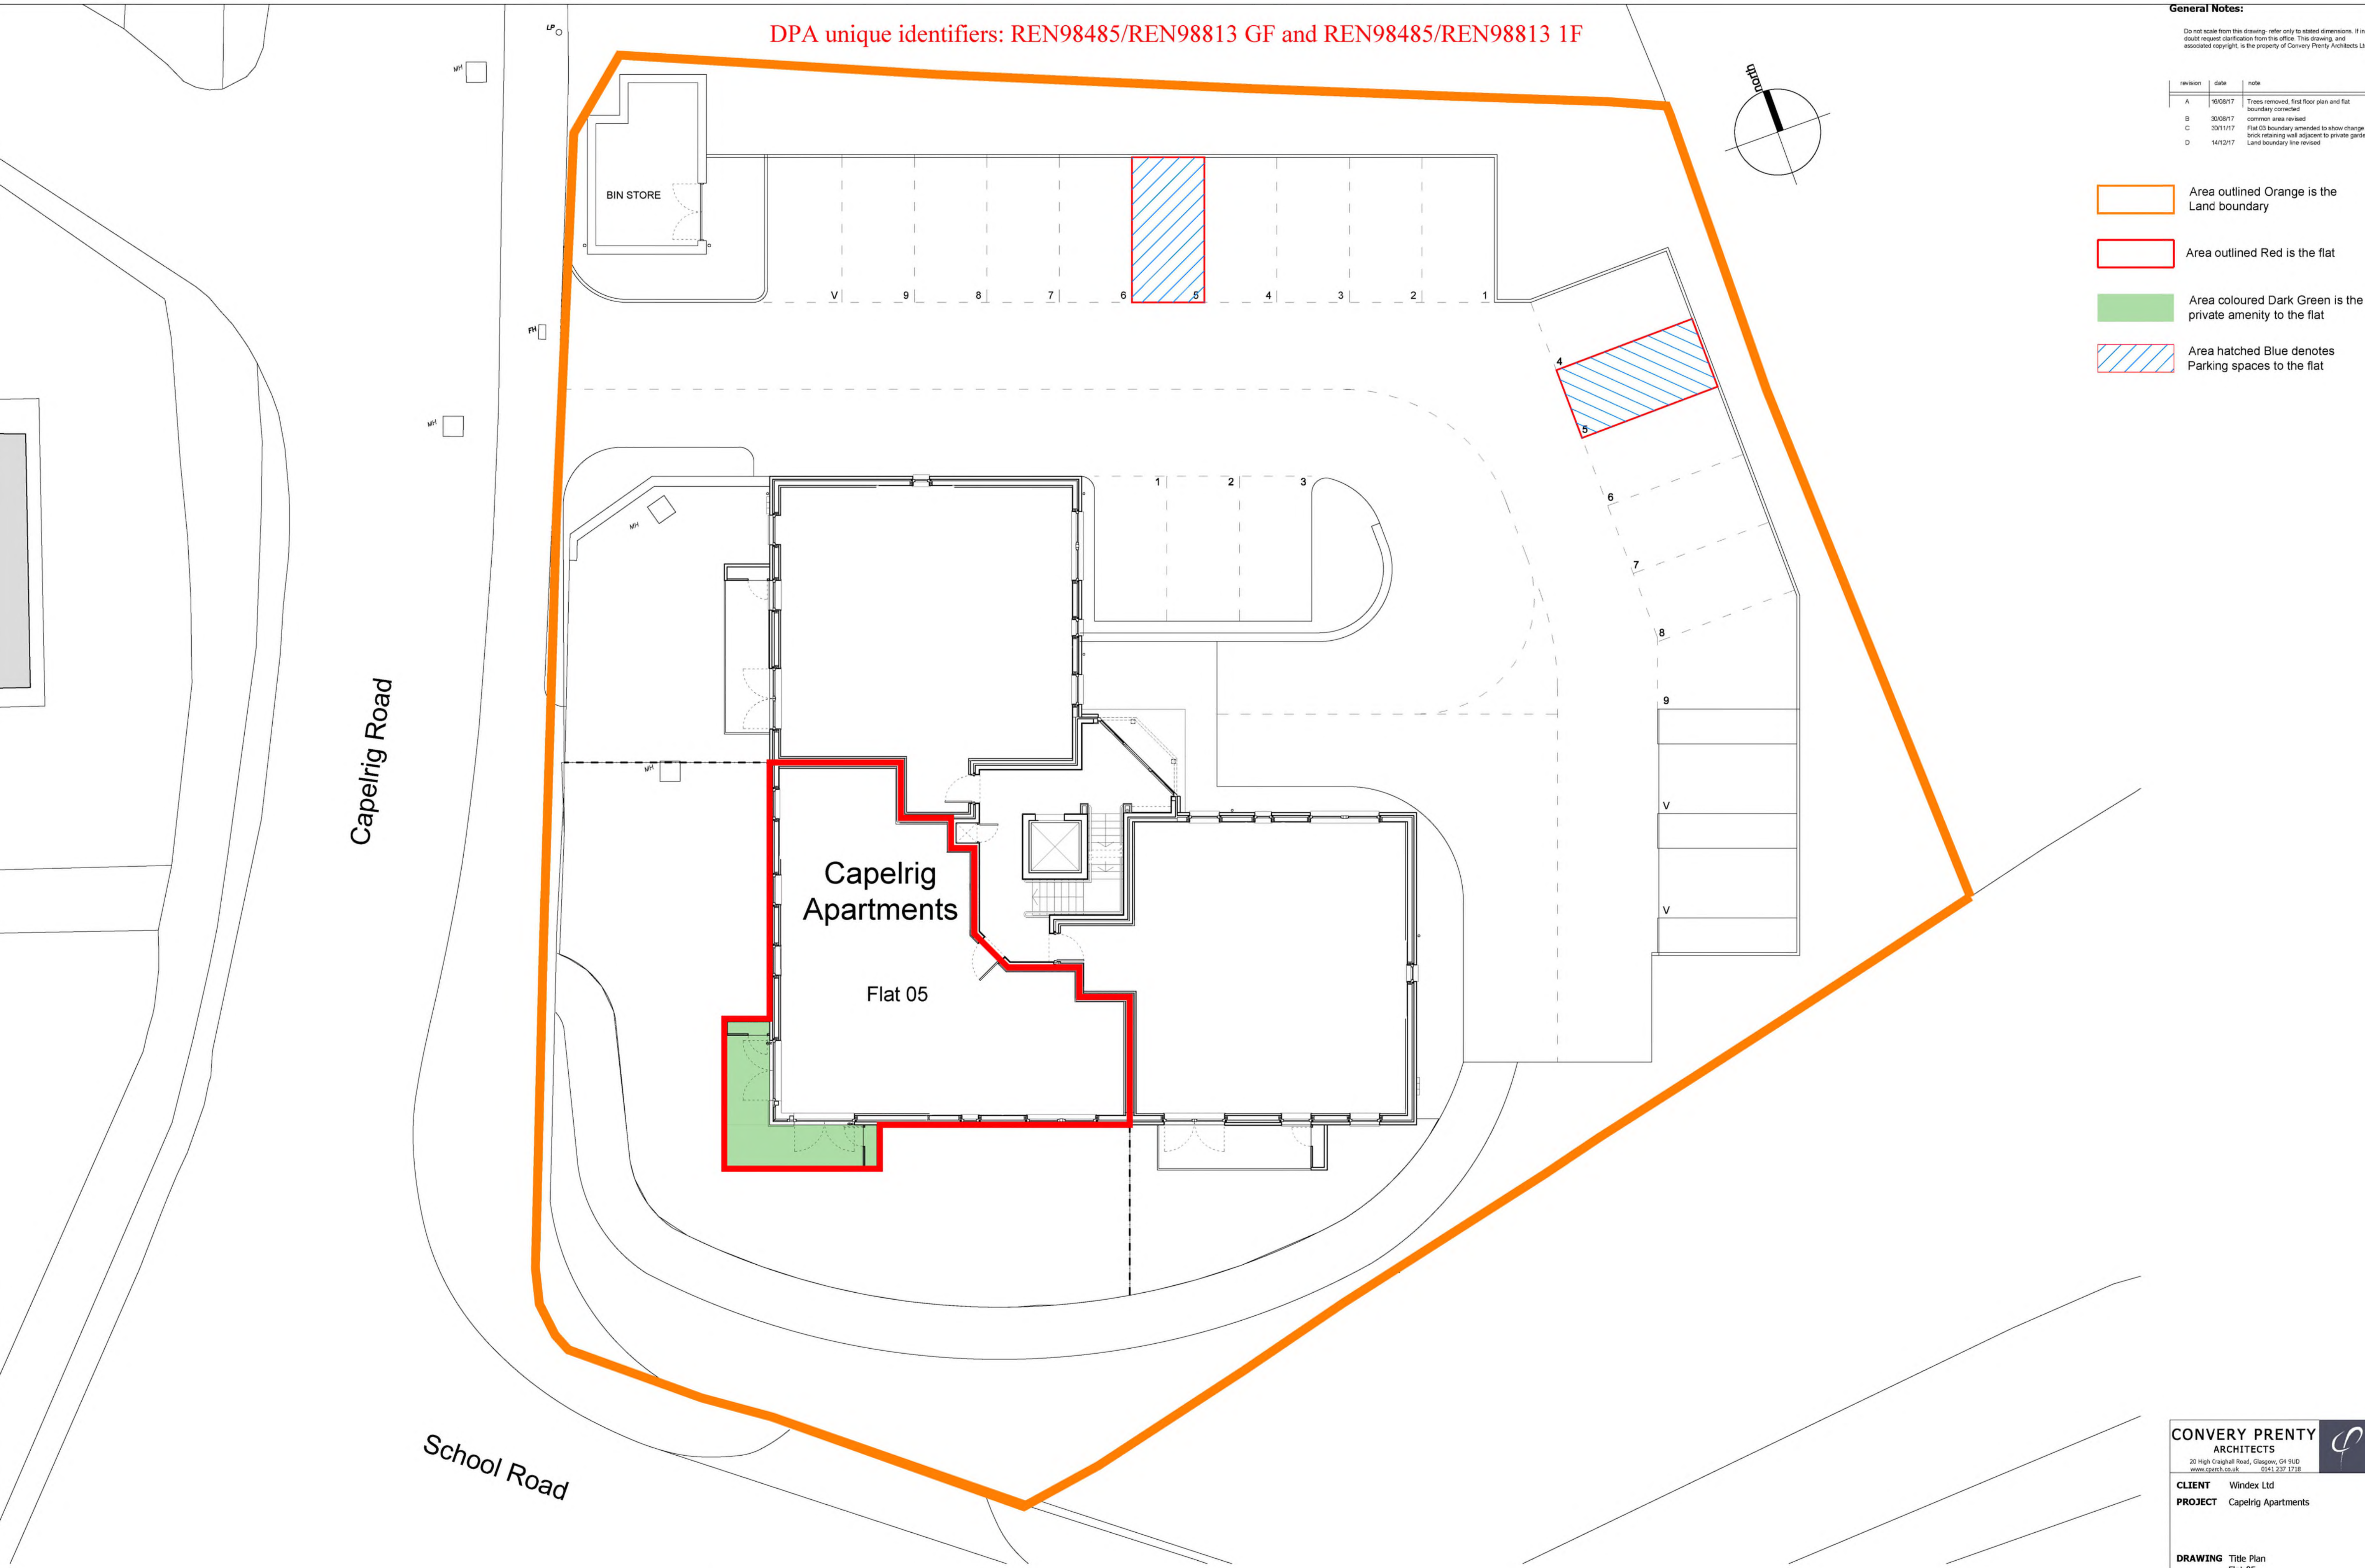

Title Plan
Flat 05



CONVERY PRENTLY ARCHITECTS
 20 High Craighall Road, Glasgow, G4 9UD
 www.cparch.co.uk 0141 237 1738

CLIENT Windex Ltd
PROJECT Capelrig Apartments

DRAWING Title Plan
 Flat 05





PAPER SIZE	SCALE	DATE
A1	1:100	July 2017
DRAWING NUMBER	REVISION	
386_151_5	D	


DPA unique identifiers: REN98485/REN98813 GF and REN98485/REN98813 1F

General Notes:

Do not scale from this drawing- refer only to stated dimensions. If in doubt request clarification from the office. This drawing, and associated copyright, is the property of Convery Prenty Architects Ltd.

revision	date	note
A	15/08/17	Trees removed, first floor plan and flat boundary corrected
B	30/08/17	common area revised
C	30/11/17	Flat 03 boundary amended to show change to brick retaining wall adjacent to private garden
D	14/12/17	Land boundary line revised

-  Area outlined Orange is the Land boundary
-  Area outlined Red is the flat
-  Area coloured Dark Green is the private amenity to the flat
-  Area hatched Blue denotes Parking spaces to the flat

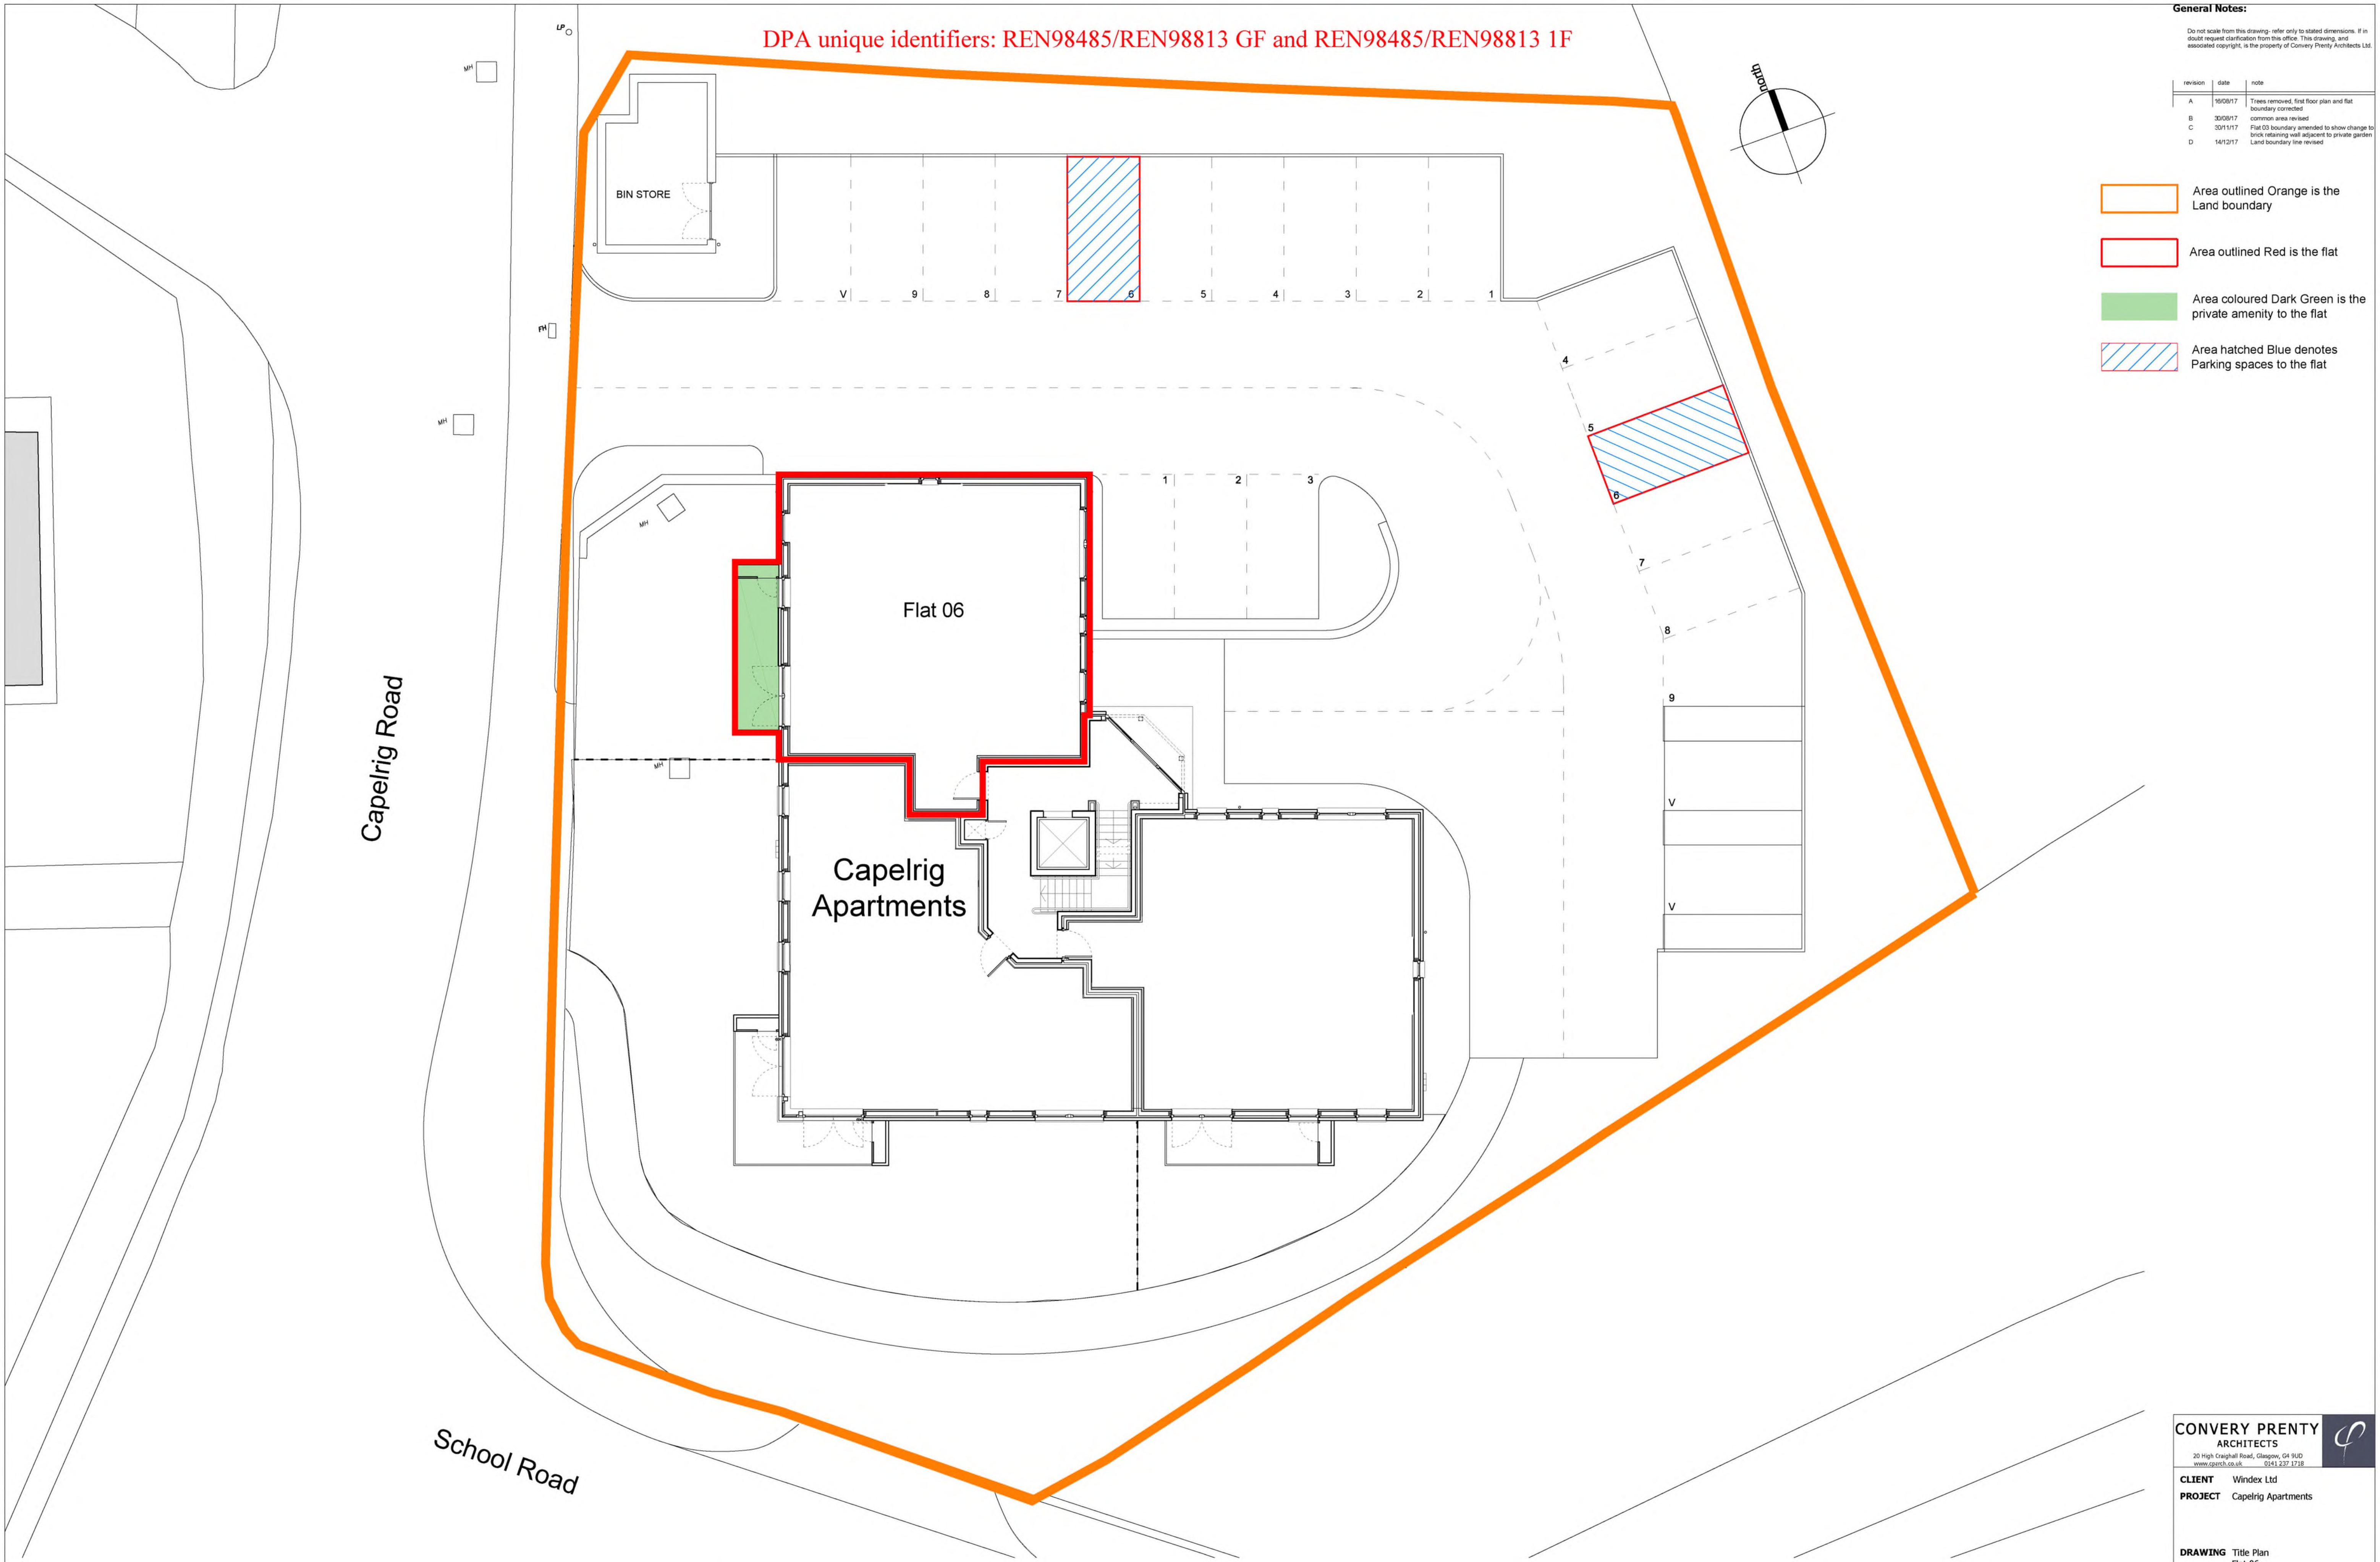

Title Plan
Flat 06



CONVERY PRENTY ARCHITECTS
 20 High Craighall Road, Glasgow, G4 9UD
 www.cparc.co.uk 0141 237 1738

CLIENT Windex Ltd
PROJECT Capelrig Apartments

DRAWING Title Plan
 Flat 06





PAPER SIZE	SCALE	DATE
A1	1:100	July 2017
DRAWING NUMBER	REVISION	
386_151_6	D	


DPA unique identifiers: REN98485/REN98813 GF an REN98485/REN98813 2F

General Notes:


Do not scale from this drawing - refer only to stated dimensions. If in doubt, request clarification from the office. This drawing, and associated copyright, is the property of Convery Prenty Architects Ltd.

revision	date	note
A	15/08/17	Trees removed, second floor plan and flat boundary corrected
B	30/08/17	common areas revised
C	30/11/17	Flat 03 boundary amended to show change to brick retaining wall adjacent to private garden
D	14/12/17	Land boundary line revised

-  Area outlined Orange is the Land boundary
-  Area outlined Red is the flat
-  Area coloured Dark Green is the private amenity to the flat
-  Area hatched Blue denotes Parking spaces to the flat

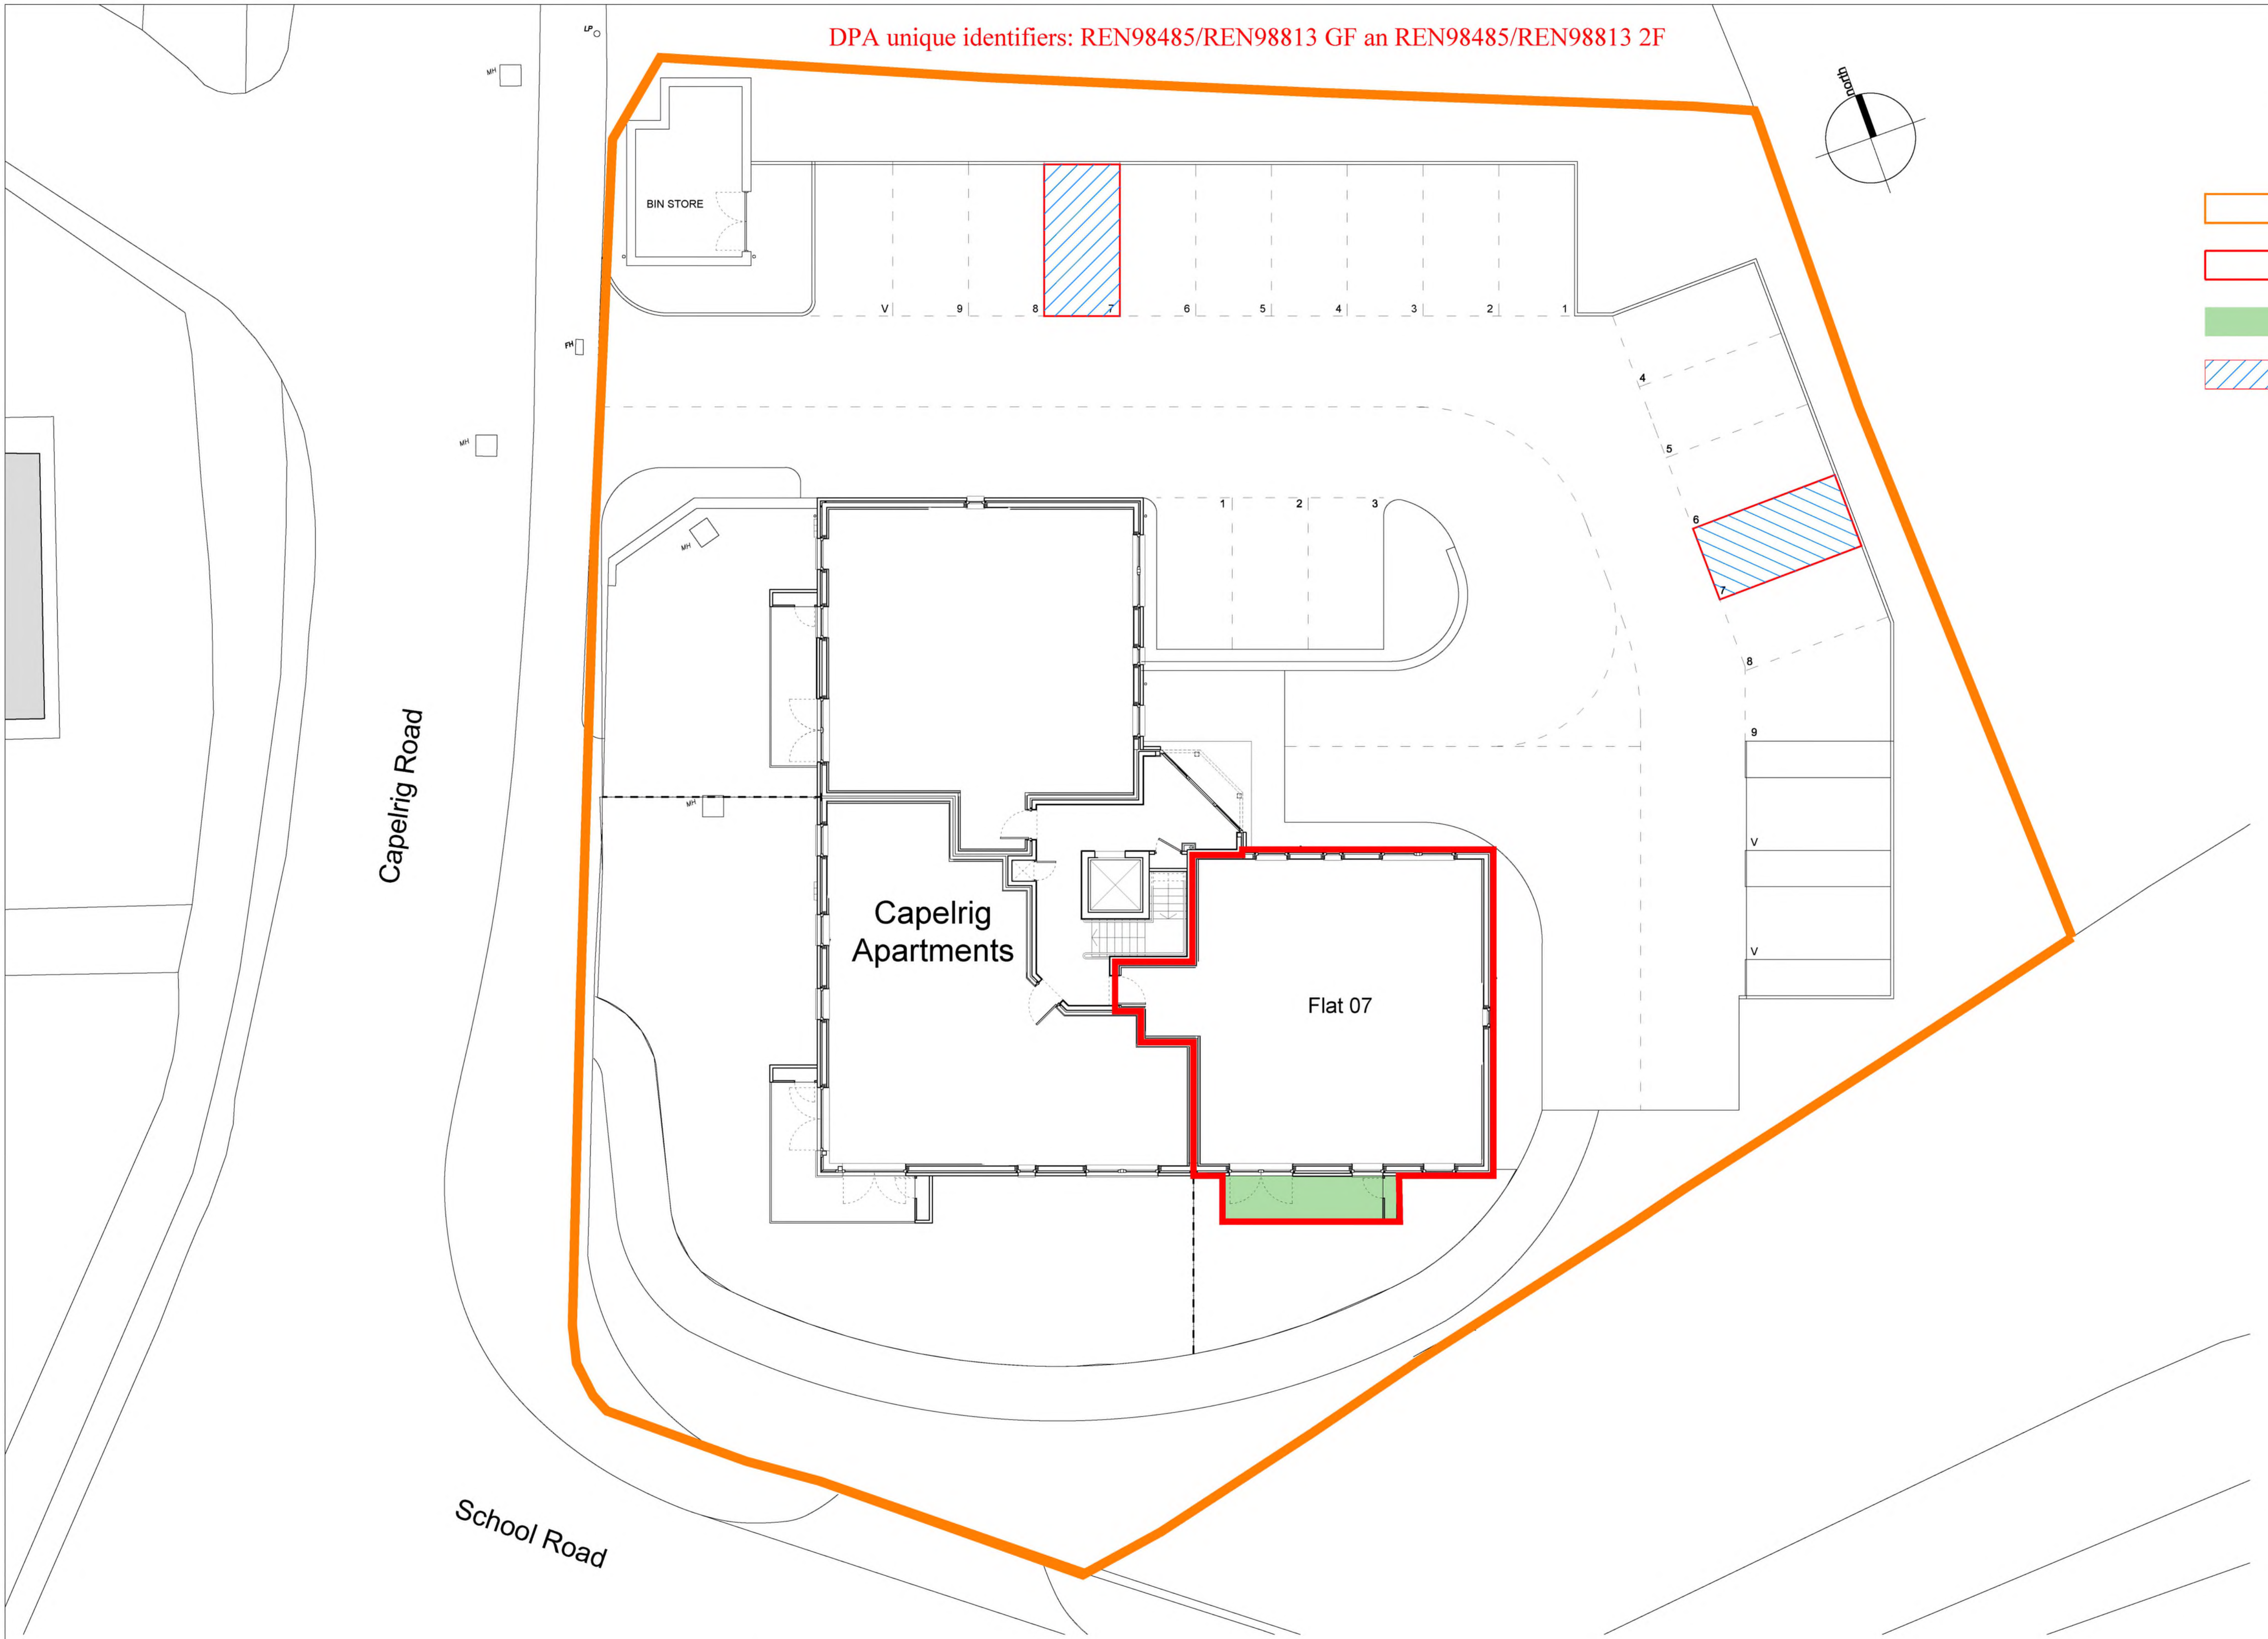

Title Plan
Flat 07

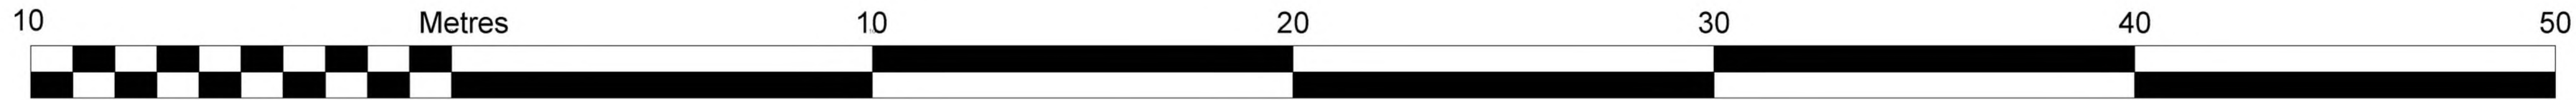

CONVERY PRENTY ARCHITECTS
 20 High Craighall Road, Glasgow, G4 9UD
 www.cparc.co.uk 0141 237 1738

CLIENT Windex Ltd
PROJECT Capelrig Apartments





DRAWING Title Plan
 Flat 07

PAPER SIZE	SCALE	DATE
A1	1:100	July 2017
DRAWING NUMBER	REVISION	
386_151_7	D	


General Notes:

Do not scale from this drawing- refer only to stated dimensions. If in doubt, refer to the office. This drawing, and associated copyright, is the property of Convery Prenty Architects Ltd.

revision	date	note
A	15/08/17	Trees removed, second floor plan and flat boundary corrected
B	30/08/17	common areas revised
C	30/11/17	Flat 03 boundary amended to show change to brick retaining wall adjacent to private garden
D	14/12/17	Land boundary line revised

-  Area outlined Orange is the Land boundary
-  Area outlined Red is the flat
-  Area coloured Dark Green is the private amenity to the flat
-  Area hatched Blue denotes Parking spaces to the flat

DPA unique identifiers: REN98485/REN98813 GF and REN98485/REN98813 2F

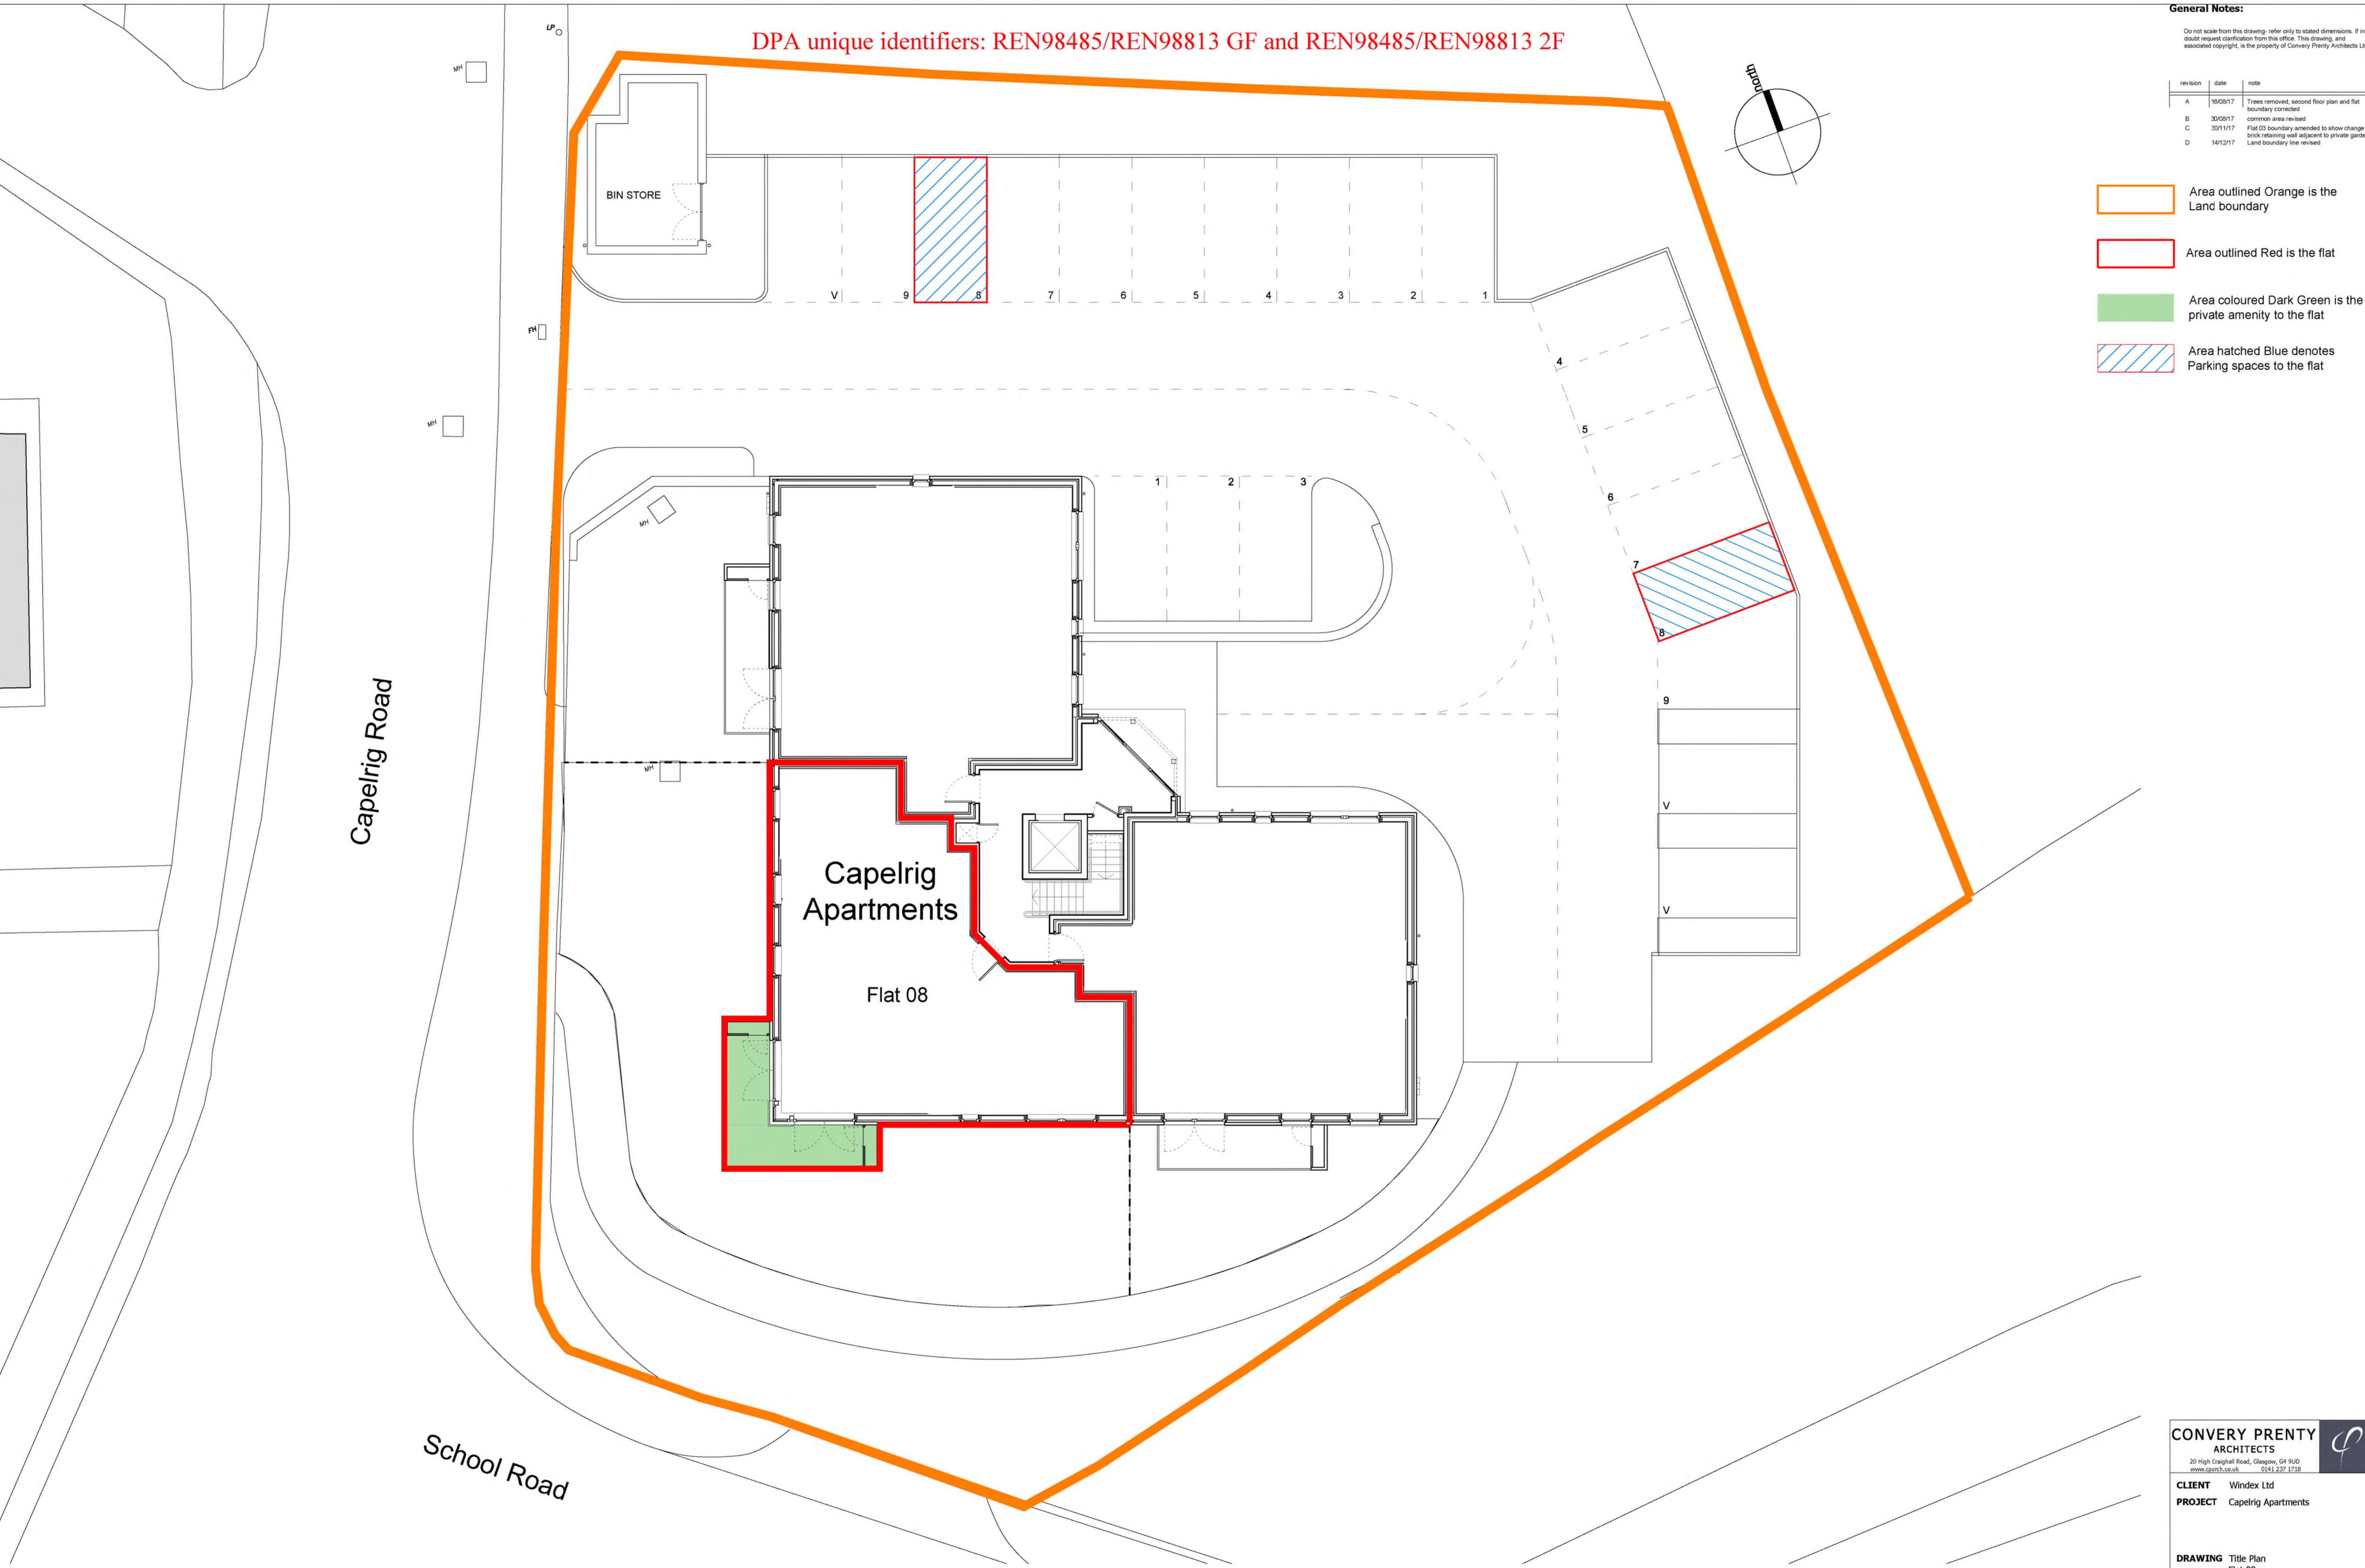

Title Plan
Flat 08



CONVERY PRENTY ARCHITECTS
 20 High Craighall Road, Glasgow, G4 9UD
 www.converb.co.uk 0141 237 1738

CLIENT Windex Ltd
PROJECT Capelrig Apartments

DRAWING Title Plan
 Flat 08



PAPER SIZE	SCALE	DATE
A1	1:100	July 2017
DRAWING NUMBER	REVISION	
386_151_8	D	


DPA unique identifiers: REN98485/REN98813 GF and REN98485/REN98813 2F

General Notes:

Do not scale from this drawing- refer only to stated dimensions. If in doubt request clarification from the office. This drawing, and associated copyright, is the property of Convery Prently Architects Ltd.

revision	date	note
A	15/08/17	Trees removed, second floor plan and flat boundary corrected
B	30/08/17	common area revised
C	30/11/17	Flat 03 boundary amended to show change to brick retaining wall adjacent to private garden
D	14/12/17	Land boundary line revised

-  Area outlined Orange is the Land boundary
-  Area outlined Red is the flat
-  Area coloured Dark Green is the private amenity to the flat
-  Area hatched Blue denotes Parking spaces to the flat

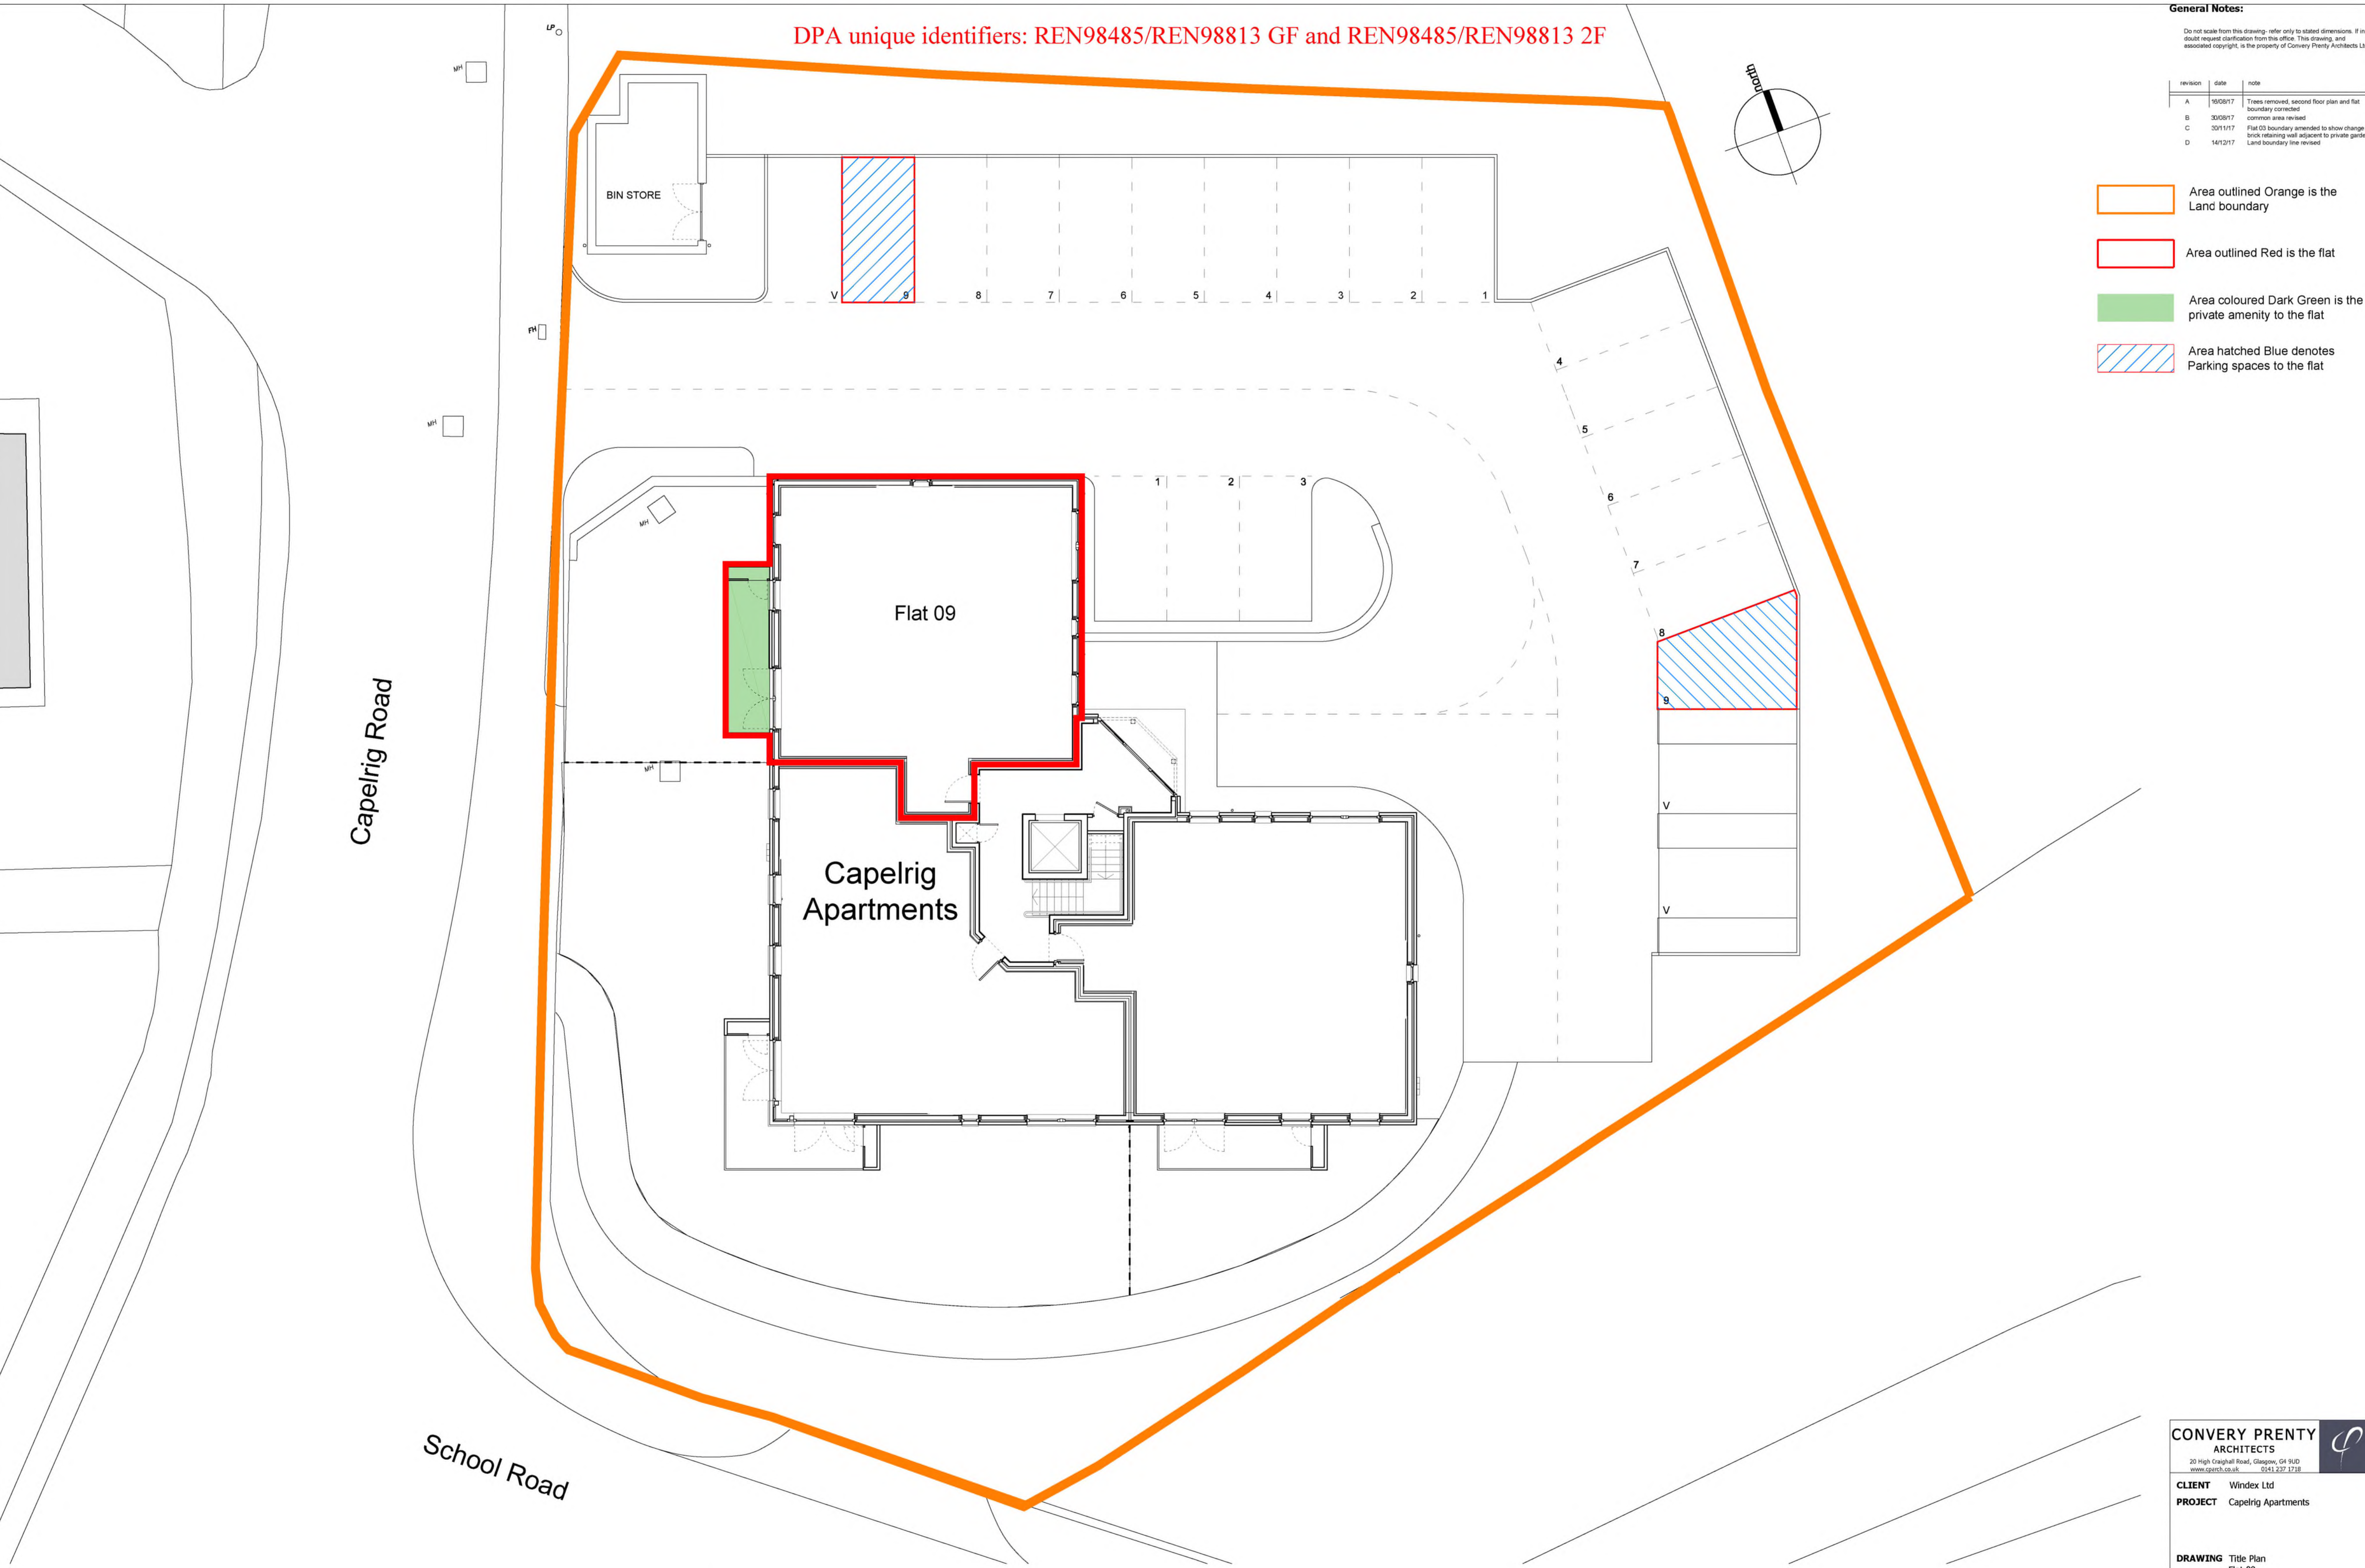

Title Plan
Flat 09



CONVERY PRENTLY ARCHITECTS
 20 High Craighall Road, Glasgow, G4 9UD
 www.cparch.co.uk 0141 237 1738

CLIENT Windex Ltd
PROJECT Capelrig Apartments

DRAWING Title Plan
 Flat 09

PAPER SIZE	SCALE	DATE
A1	1:100	July 2017
DRAWING NUMBER	REVISION	
386_151_9	D	