


The development registered under title MID205107 and plots 1 to 6 within have been DPA approved by:



*D MacDonald - 12 June 2020*

David MacDonald (DPA Officer)

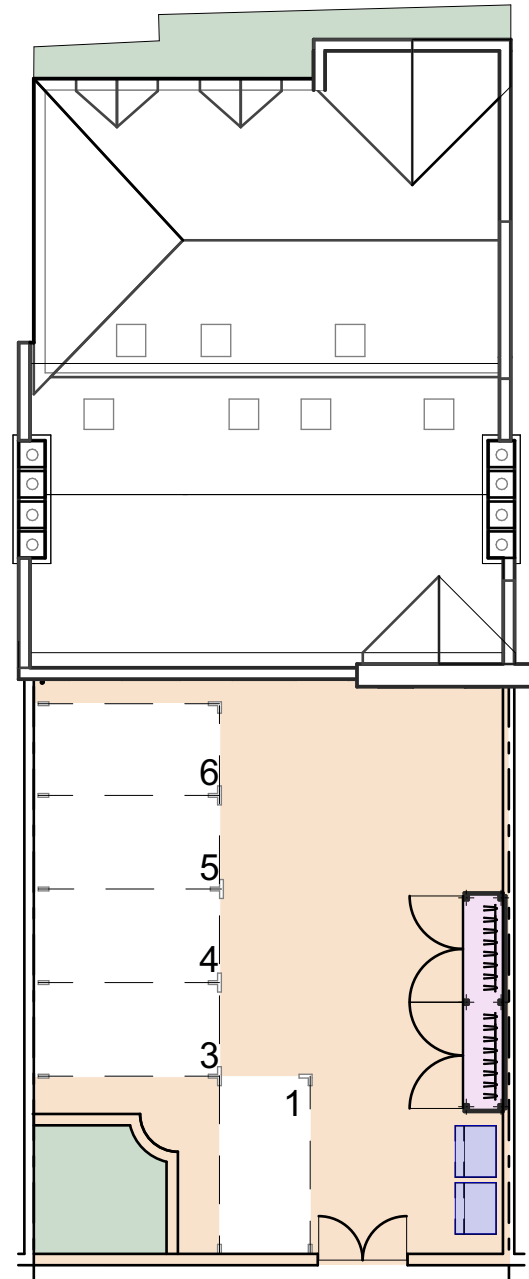


Mill Lane

DEED PLAN  
1:200

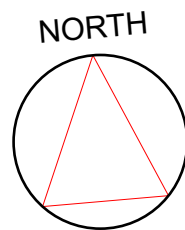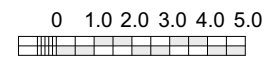

- Communal Hard Landscaped Area
- Communal Soft Landscaped Area
- Communal Bicycle Store
- Communal Bin Stores

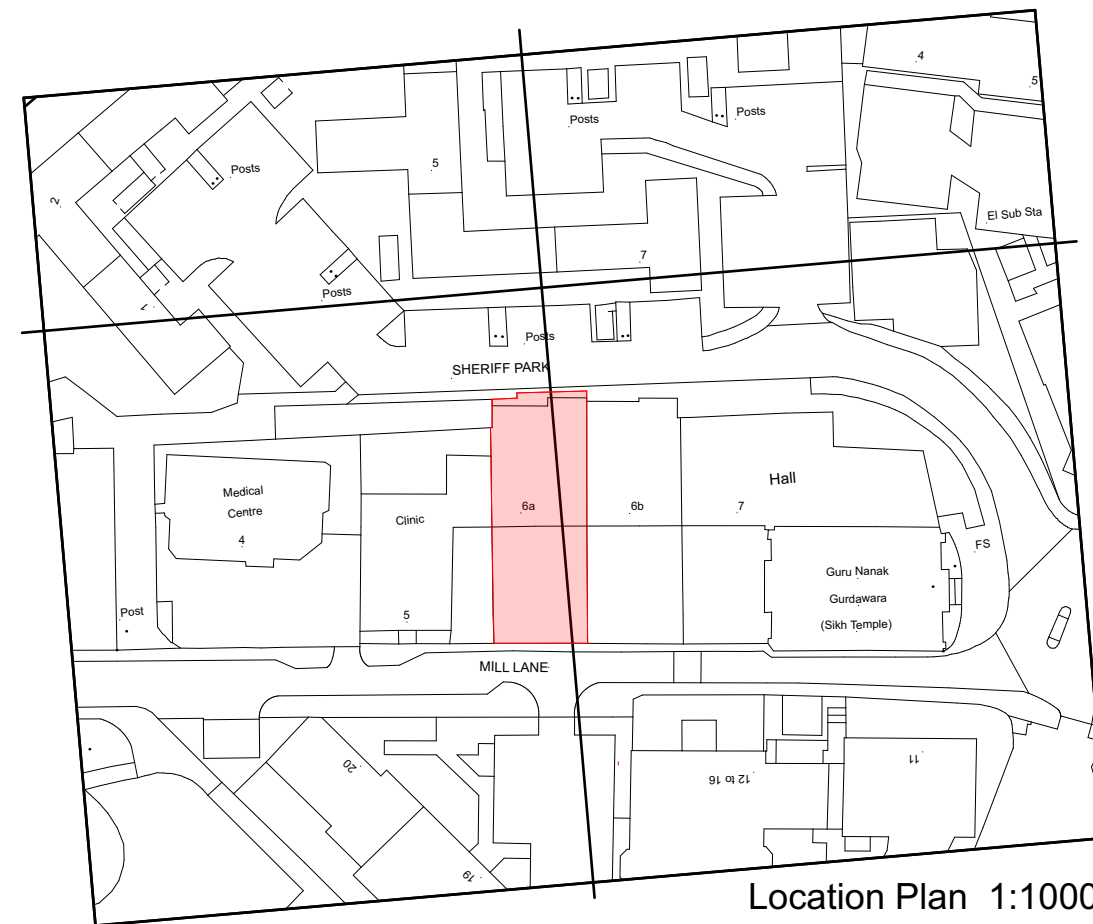

Location Plan 1:1000

BY	REVISIONS	DATE
a	North boundary amended	11/6/20



JyJ LLP  
6A Mill Lane  
Leith

**2B**  
Architects  
49 Sydney Terrace  
Edinburgh EH7 6SR  
0131 657 1330  
info@2barchitects.co.uk  
www.2barchitects.co.uk


Date:	11/06/2020
Scale:	AS NOTED
Drawn:	
Job:	
Sheet	

**A.07a**  
Plotted On: 11/06/2020




DEED PLAN

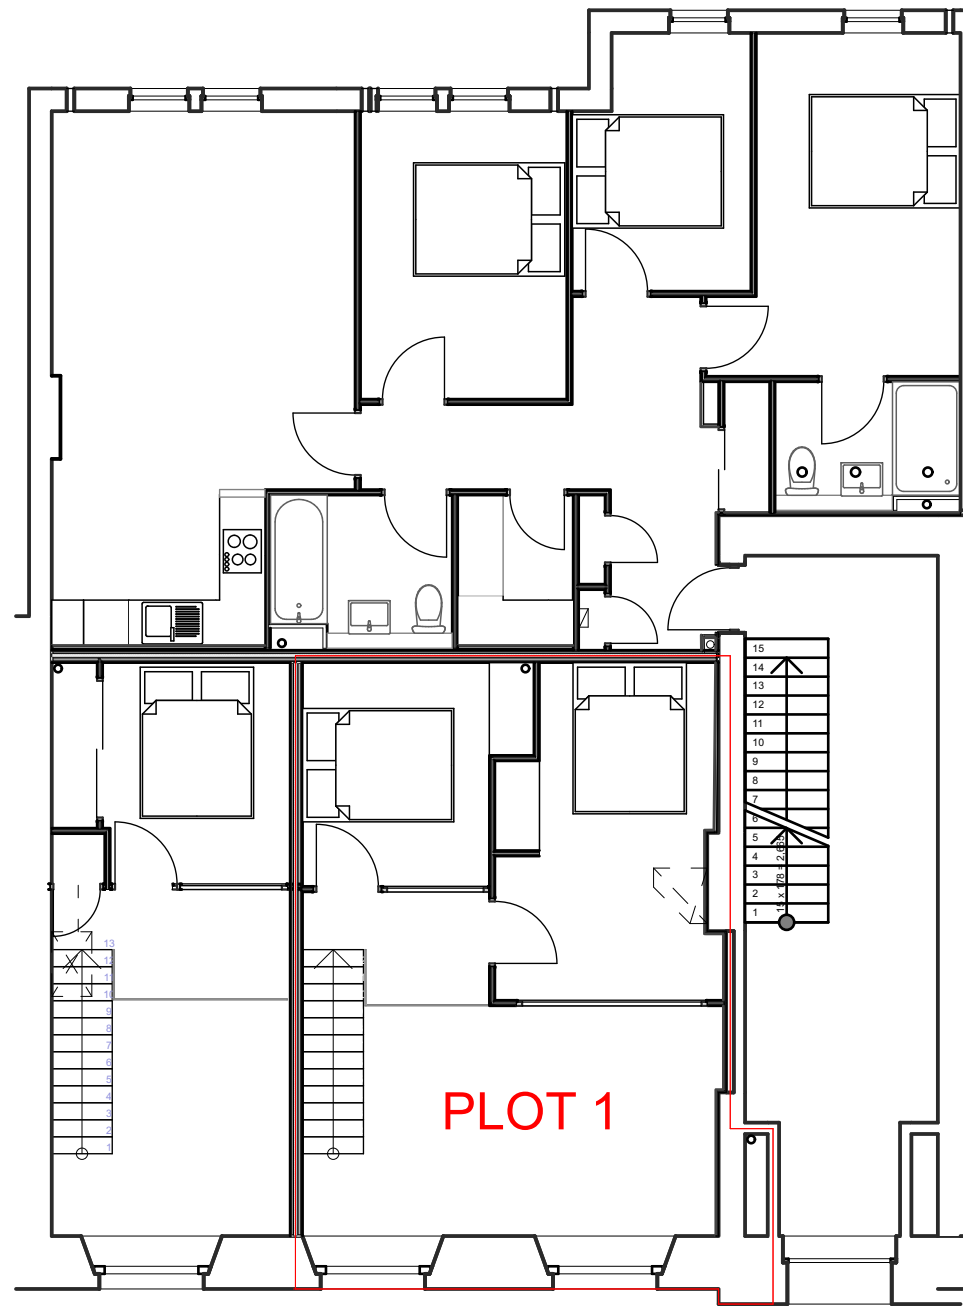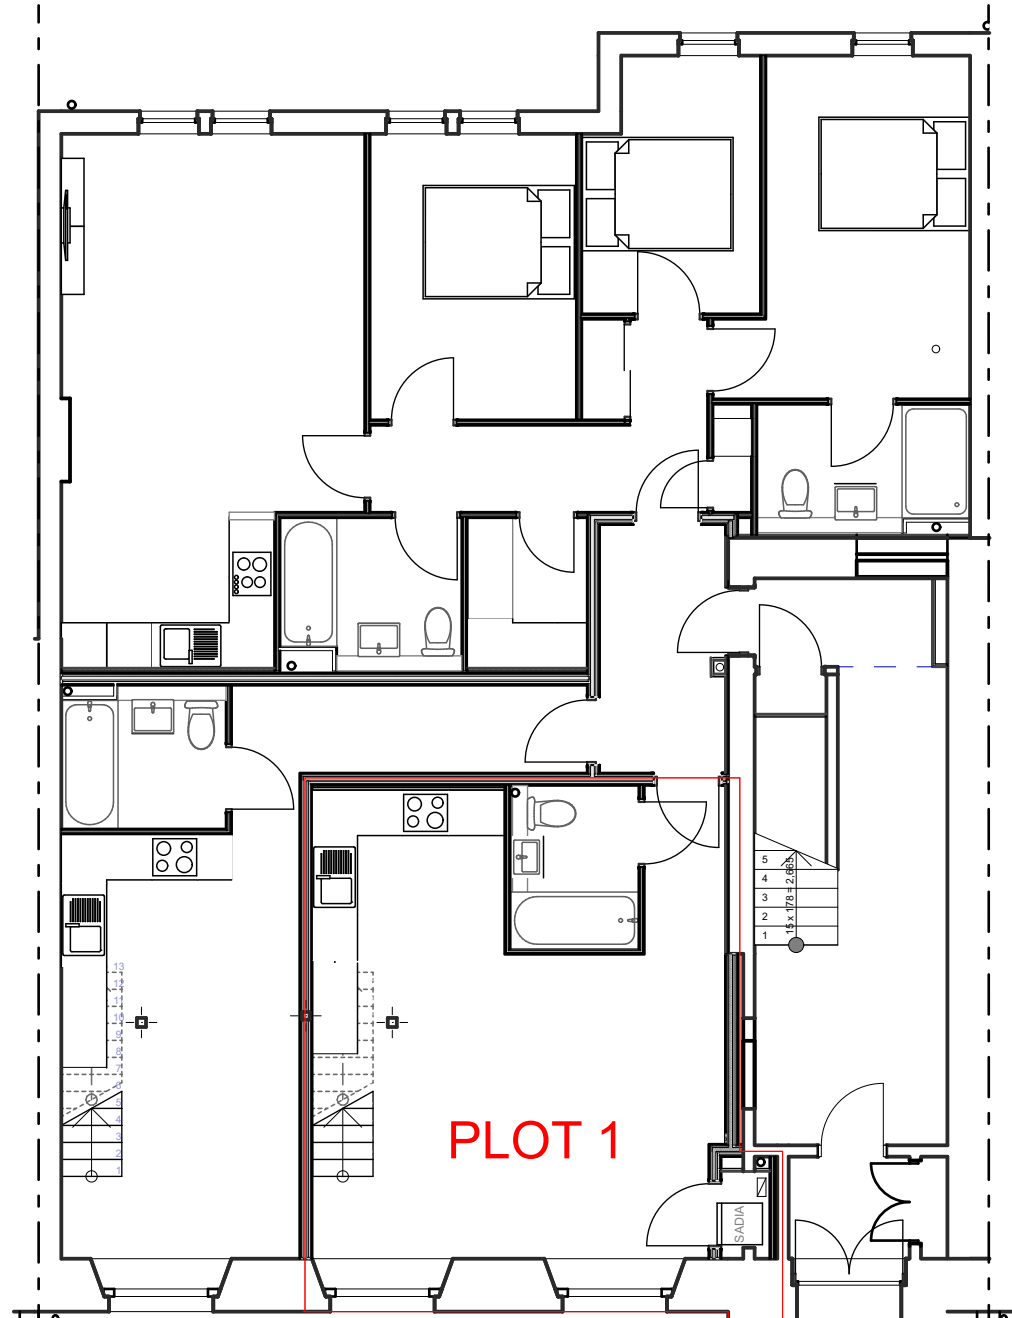



PLOT 1 Title Plan  
Upper Floor  
1:100

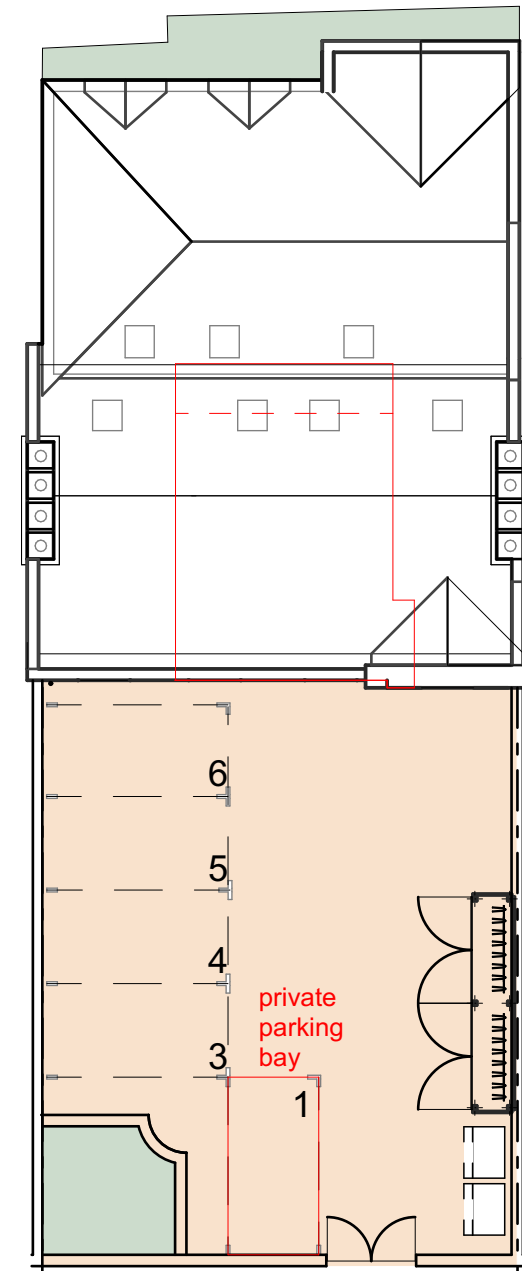

PLOT 1 Site Plan  
1:200

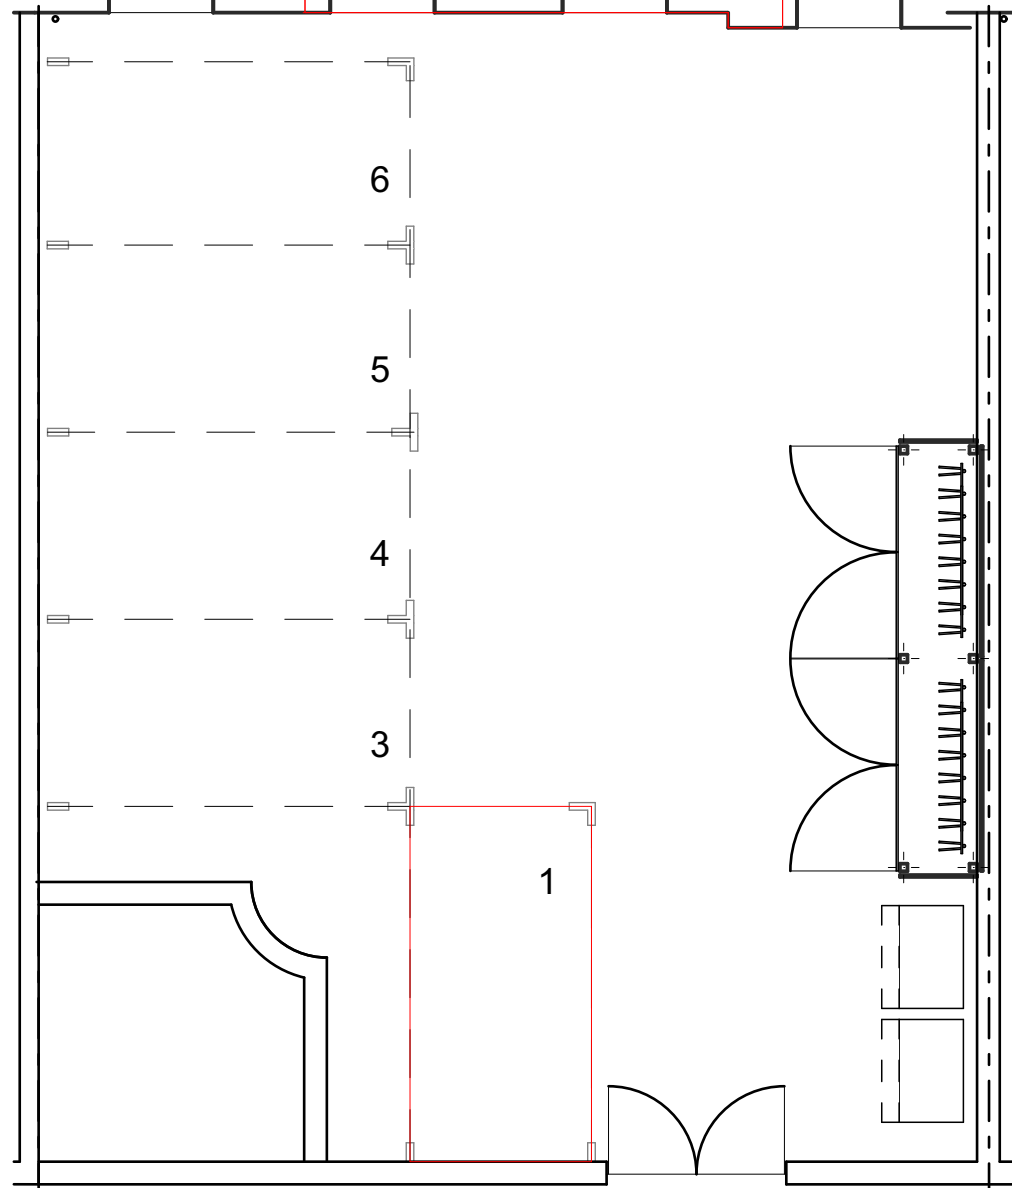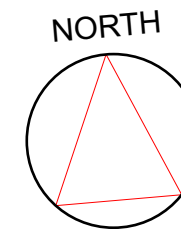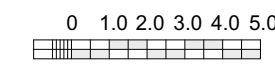

PLOT 1 Title Plan  
Ground Floor  
1:100

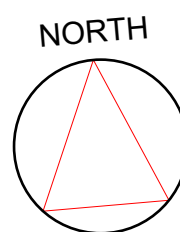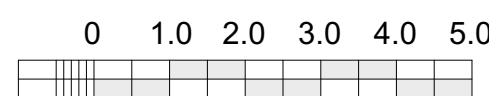

**2B ARCHITECTS**  
49 Sydney Terrace, Edinburgh EH7 6SR

t: 0131 657 1330  
e: info@2barchitects.co.uk  
w: www.2barchitects.co.uk

JyJ LLP

**6A Mill Lane  
Leith**

BY REVISIONS DATE

a North boundary amended 11/6/20

Date: 11/06/2020

Scale: AS NOTED

Drawn:

Job:


Sheet

**A.01a**


Plotted On: 11/06/2020

Plot 1 DPA






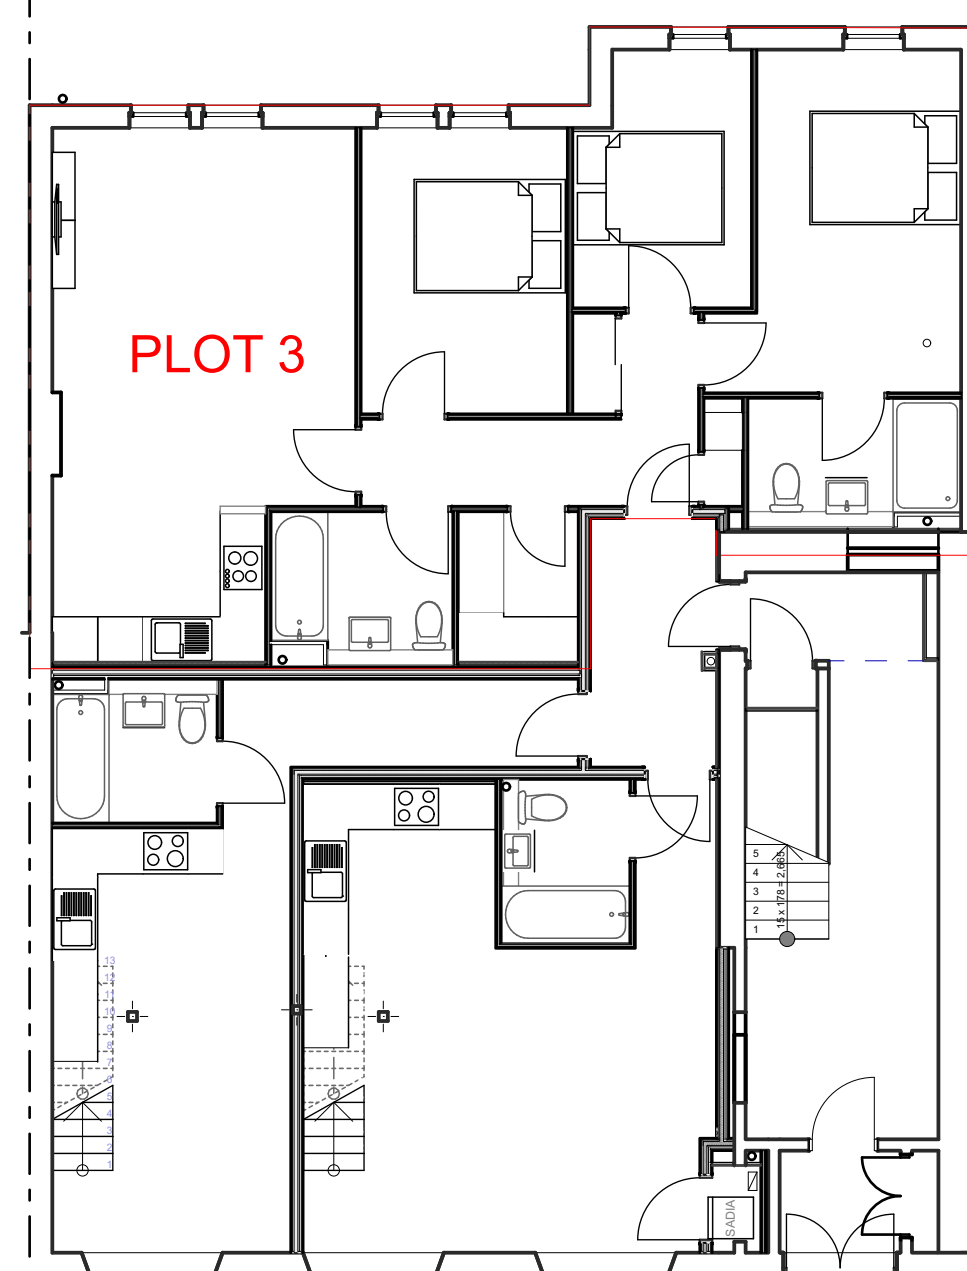



PLOT 3

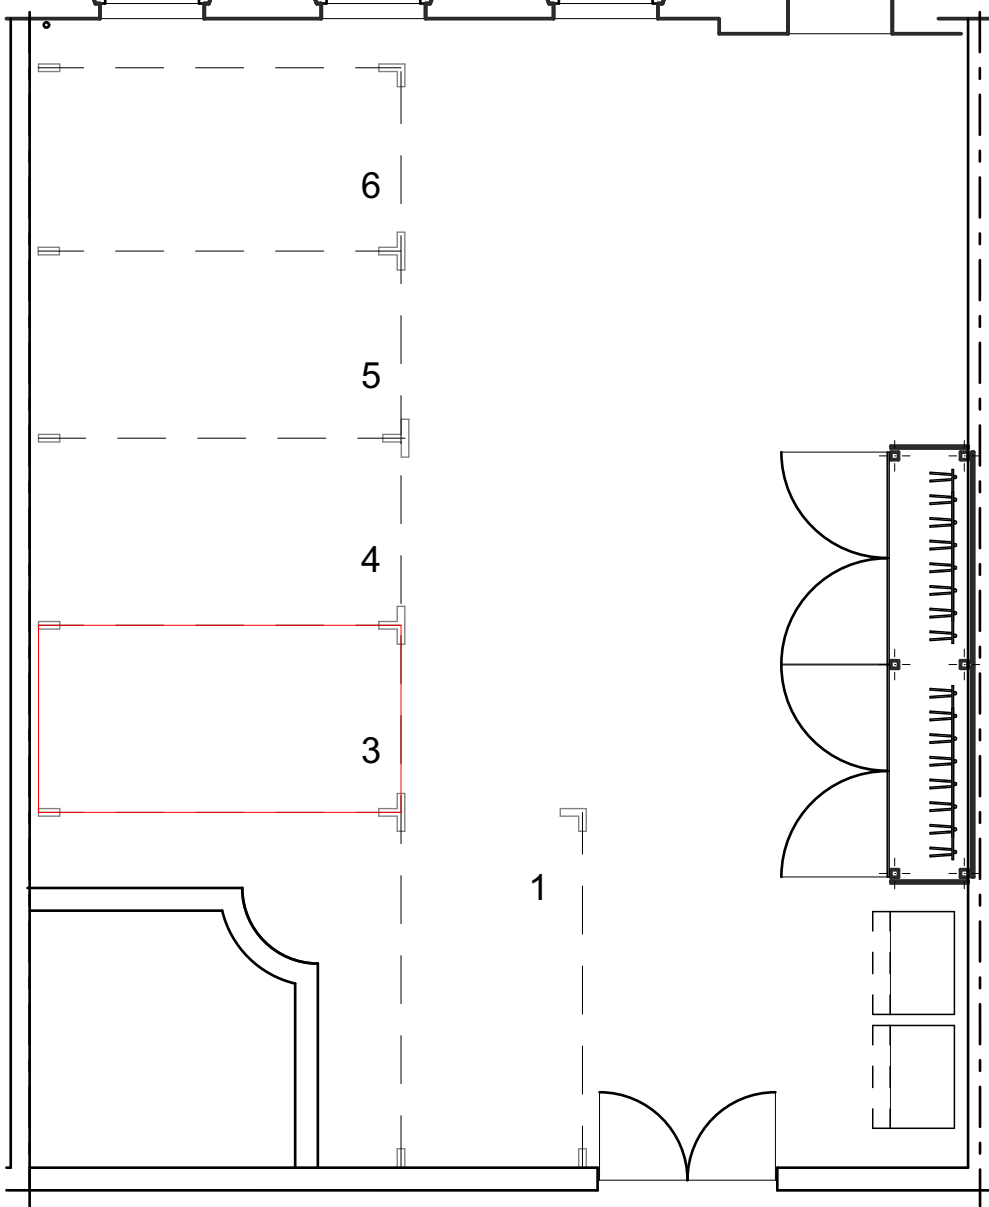

PLOT 3 Title Plan  
Ground Floor  
1:100

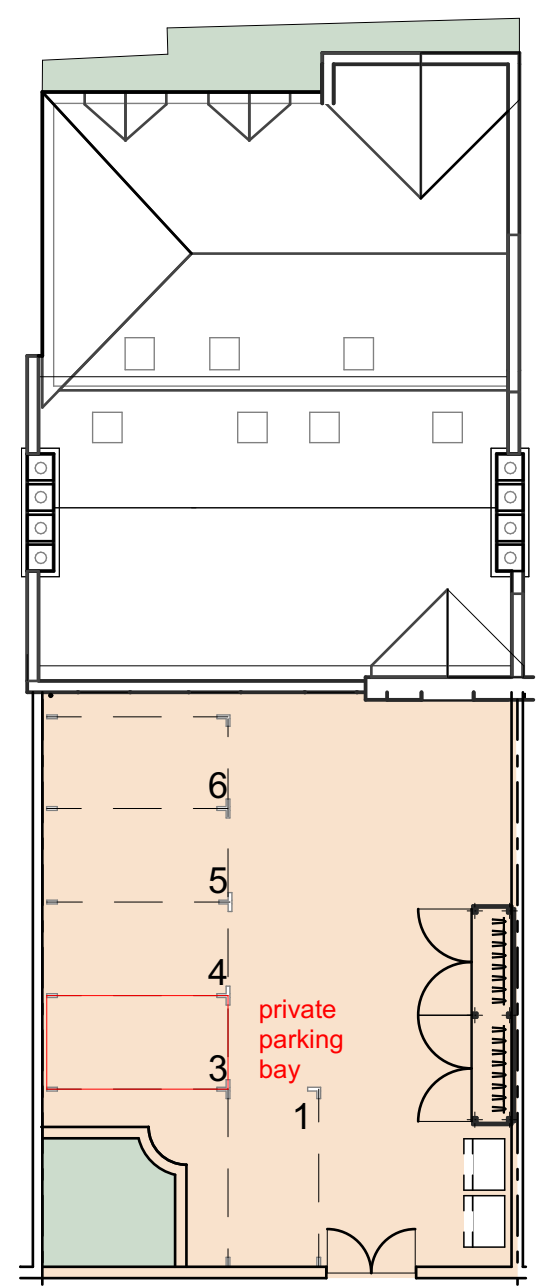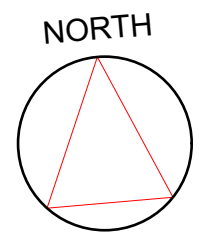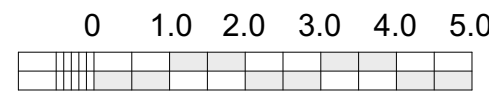

PLOT 3 Site Plan  
1:200

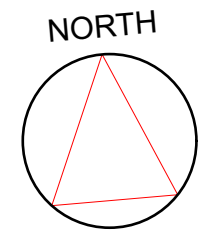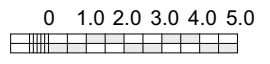

**2B ARCHITECTS**  
49 Sydney Terrace, Edinburgh EH7 6SR

t: 0131 657 1330  
e: info@2barchitects.co.uk  
w: www.2barchitects.co.uk

JyJ LLP

**6A Mill Lane  
Leith**


BY	REVISIONS	DATE
a	North boundary amended	11/6/20

Date:	11/06/2020
Scale:	AS NOTED
Drawn:	
Job:	
Sheet	




**A.03a**

Plotted On: 11/06/2020



Plot 3 DPA

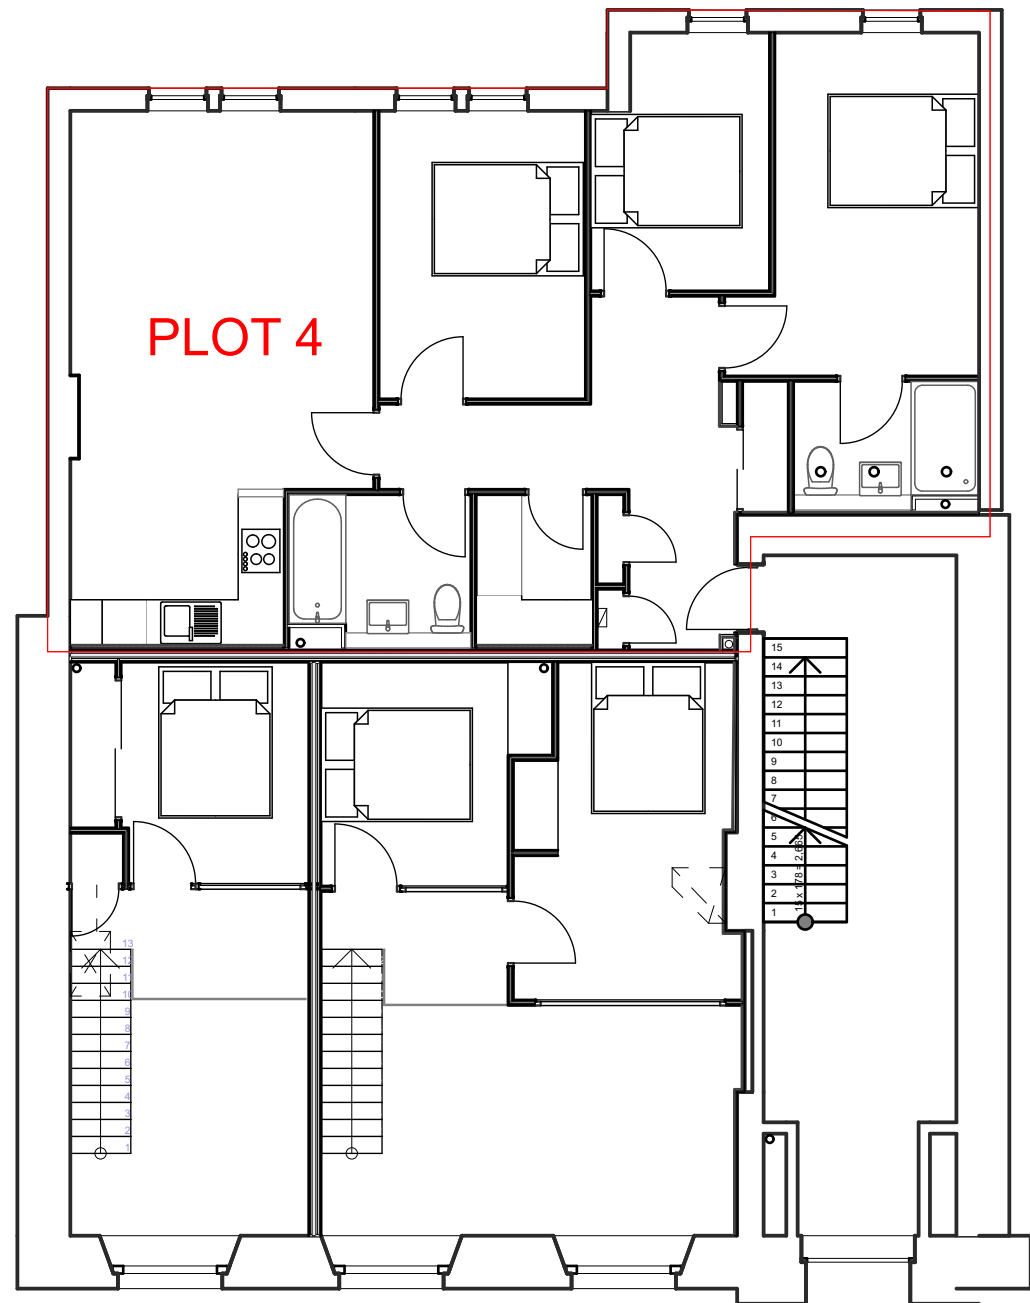

PLOT 4 Title Plan  
First Floor  
1:100

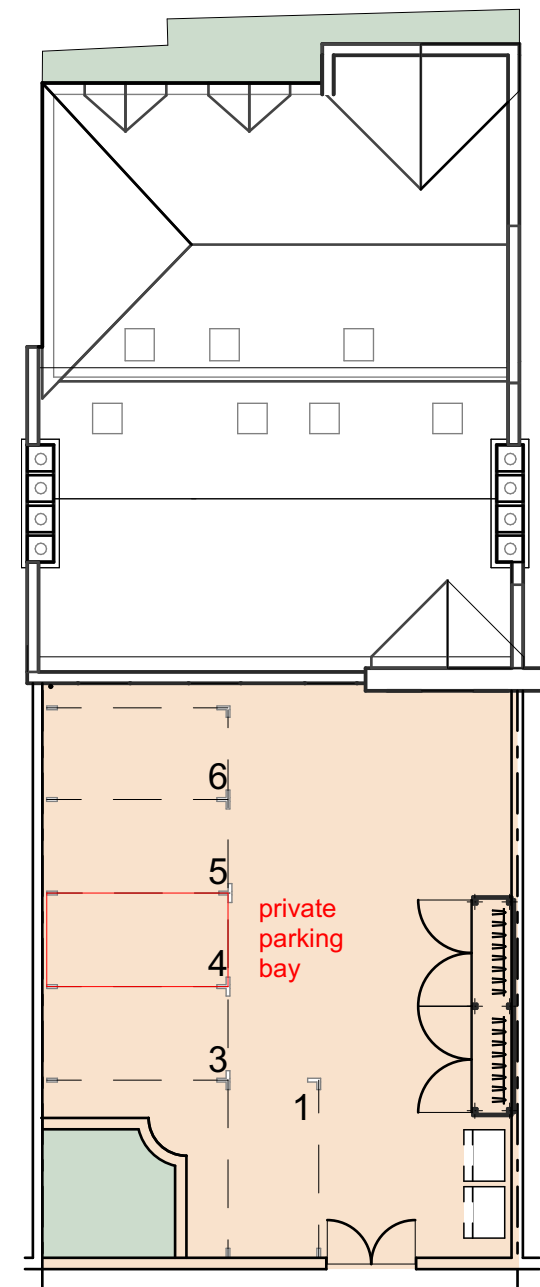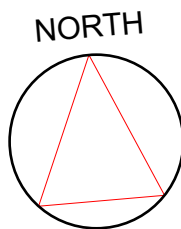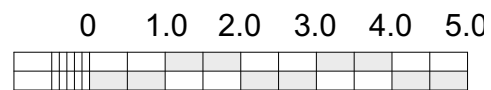

PLOT 4 Site Plan  
1:200

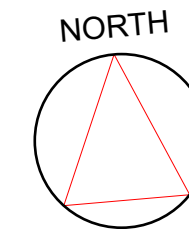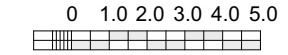

**2B ARCHITECTS**  
49 Sydney Terrace, Edinburgh EH7 6SR  
t: 0131 657 1330  
e: info@2barchitects.co.uk  
w: www.2barchitects.co.uk

JyJ LLP

**6A Mill Lane  
Leith**


BY	REVISIONS	DATE
a	North boundary amended	11/6/20

Date:	11/06/2020
Scale:	AS NOTED
Drawn:	
Job:	
Sheet	

**A.04a**




Plotted On: 11/06/2020

Plot 4 DPA



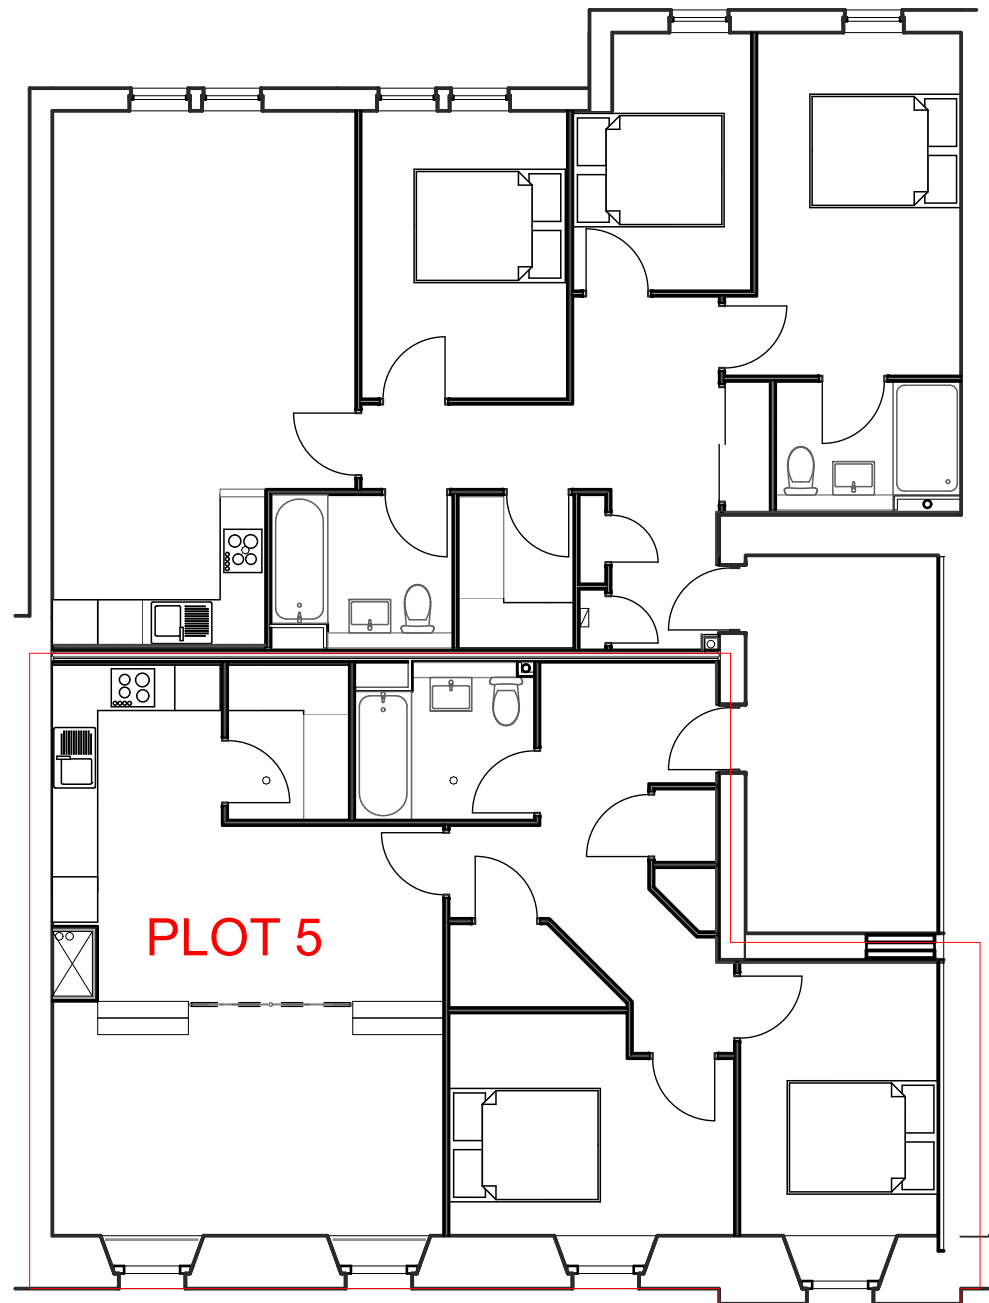


**PLOT 5**

PLOT 5 Title Plan  
Second Floor  
1:100

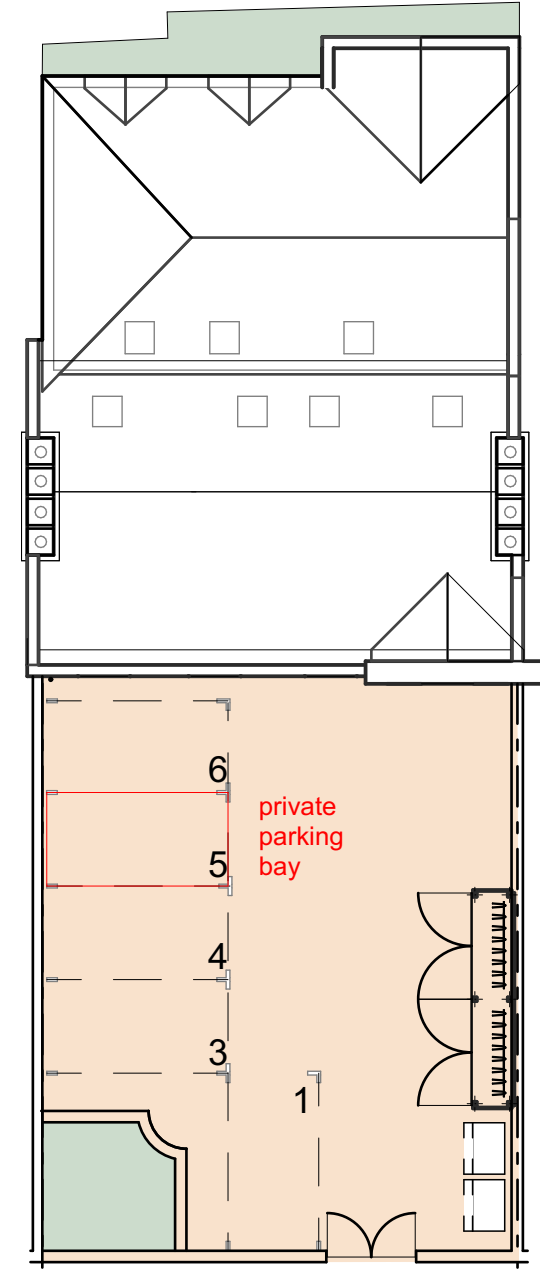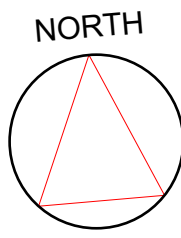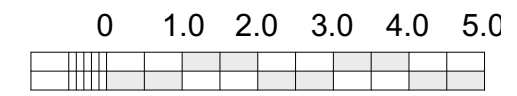

PLOT 5 Site Plan  
1:200

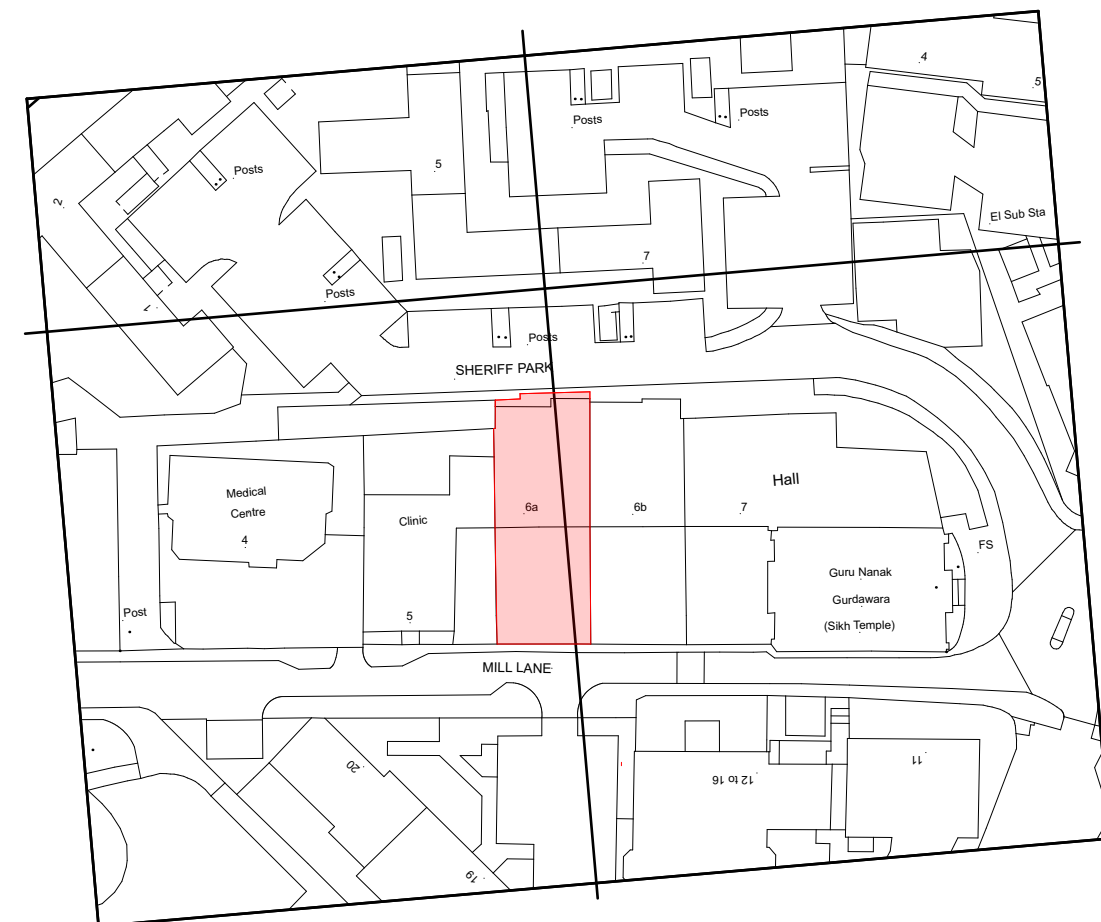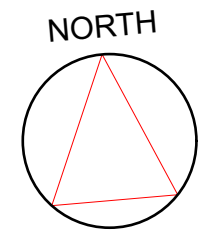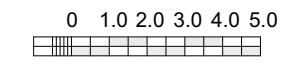

**2B ARCHITECTS**  
49 Sydney Terrace, Edinburgh EH7 6SR  
t: 0131 657 1330  
e: info@2barchitects.co.uk  
w: www.2barchitects.co.uk

JyJ LLP

**6A Mill Lane  
Leith**

BY	REVISIONS	DATE
a	North boundary amended	11/6/20


Date:	11/06/2020
Scale:	AS NOTED
Drawn:	
Job:	
Sheet	

**A.05a**




Plotted On: 11/06/2020

**Plot 5 DPA**





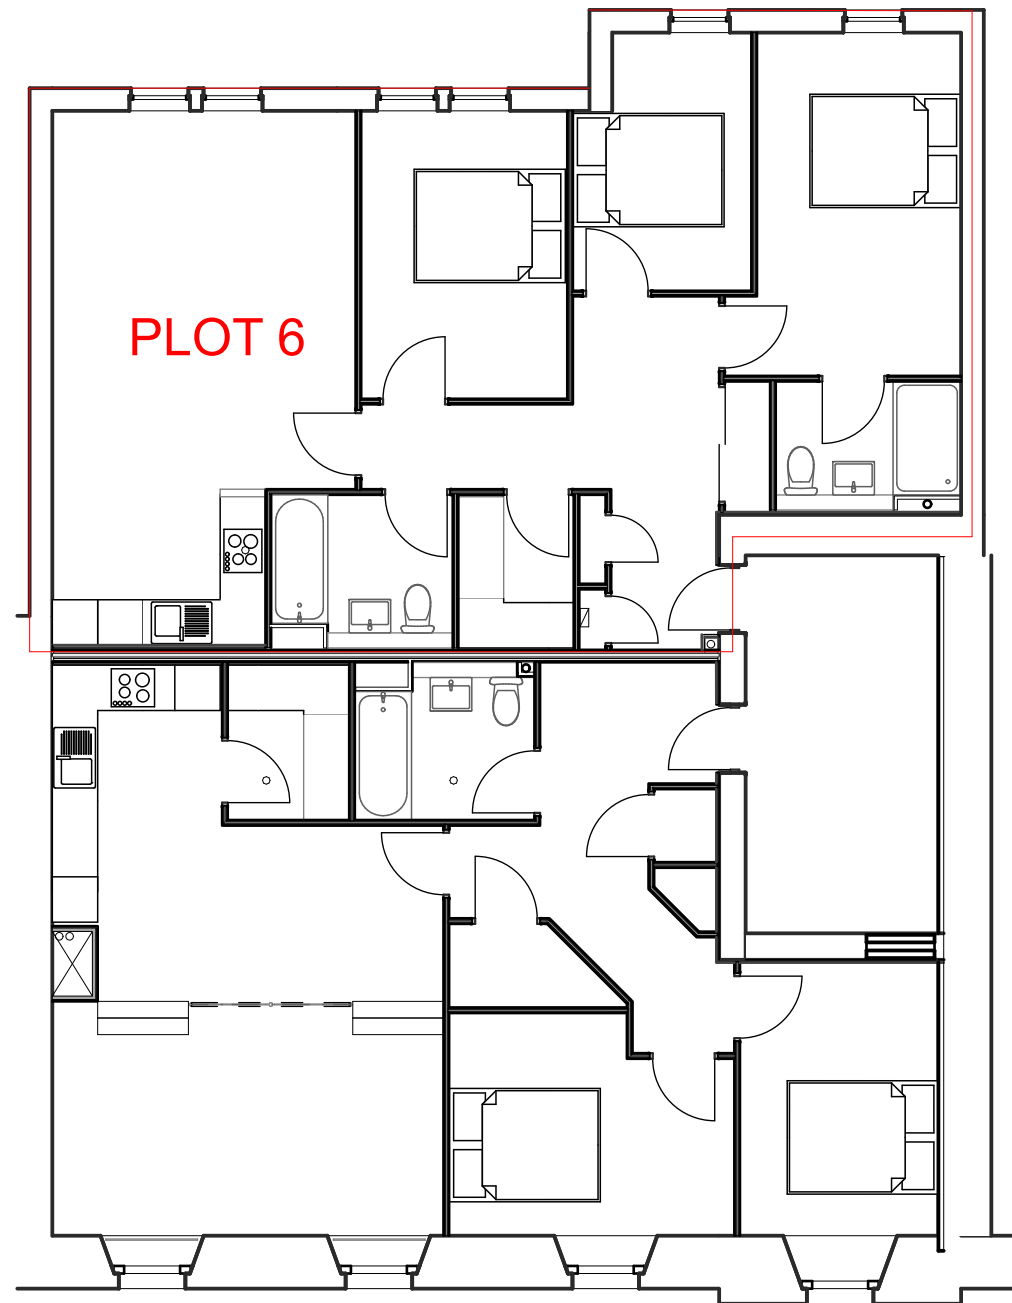

PLOT 6 Title Plan  
Second Floor  
1:100

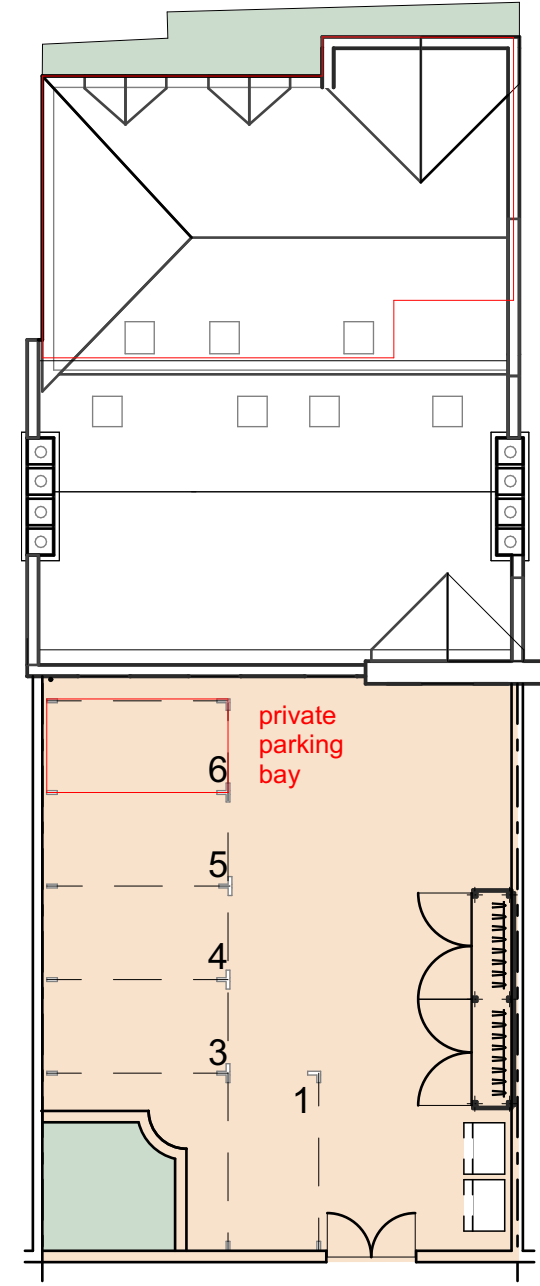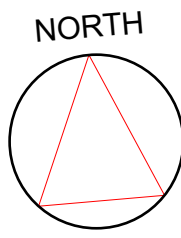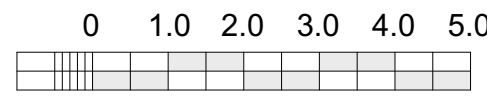

PLOT 6 Site Plan  
1:200

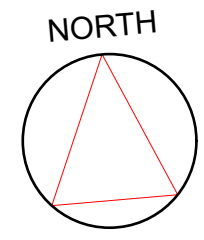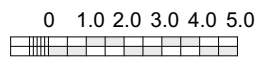

**2B ARCHITECTS**  
49 Sydney Terrace, Edinburgh EH7 6SR

t: 0131 657 1330  
e: info@2barchitects.co.uk  
w: www.2barchitects.co.uk

JyJ LLP

**6A Mill Lane  
Leith**

BY	REVISIONS	DATE
a	North boundary amended	11/6/20

Date:	11/06/2020
Scale:	AS NOTED
Drawn:	
Job:	
Sheet	

**A.06a**

Plotted On: 11/06/2020

Plot 6 DPA