


GROUND FLOOR PLAN - PLOT 01  
GROSS INTERNAL AREA = 109.85 sq.m

- Common Areas
- Private Parking
- Common Roof
- Plot Ownership

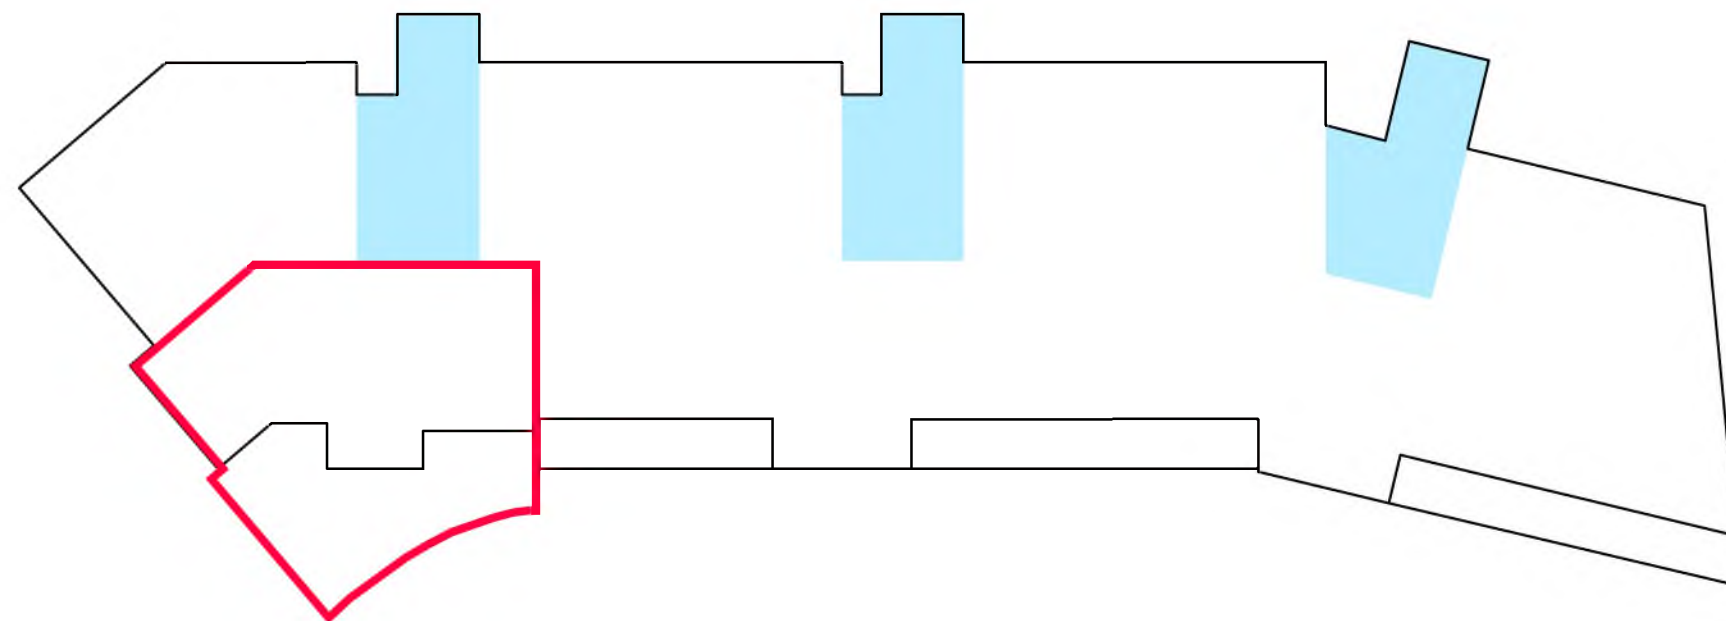

D	26.06.23	Updated following client comments	LG	NE
C	13.04.23	Updated following client comments	LG	NE
Rev.	Date	Details	Drawn	Checked
Issued for:				

#### INFORMATION

Project/Client:	Project No:
Residential Development	THE21-0007
27 Lanark Road, Edinburgh	Drawing No:
Carmichael Homes	L/-1201
	Revision:
	D
Drawing:	Scale:
Title Deeds	1:250 @ A3
Plot 01	Drawn by: Date:
	LG 10/2021
	Checked by: Date:
	NE 10/2021




3 Bon Accord Crescent, Aberdeen, AB11 6XH  
Tel: 01224 586 277  
Email: info@THE-ap.co.uk  
Web site: THE-ap.co.uk

© THAIN HARRINGTON EDWARD CHARTERED ARCHITECTS AND TOWN PLANNING CONSULTANCY LIMITED.


\* This drawing is for title purposes only,  
not for construction.



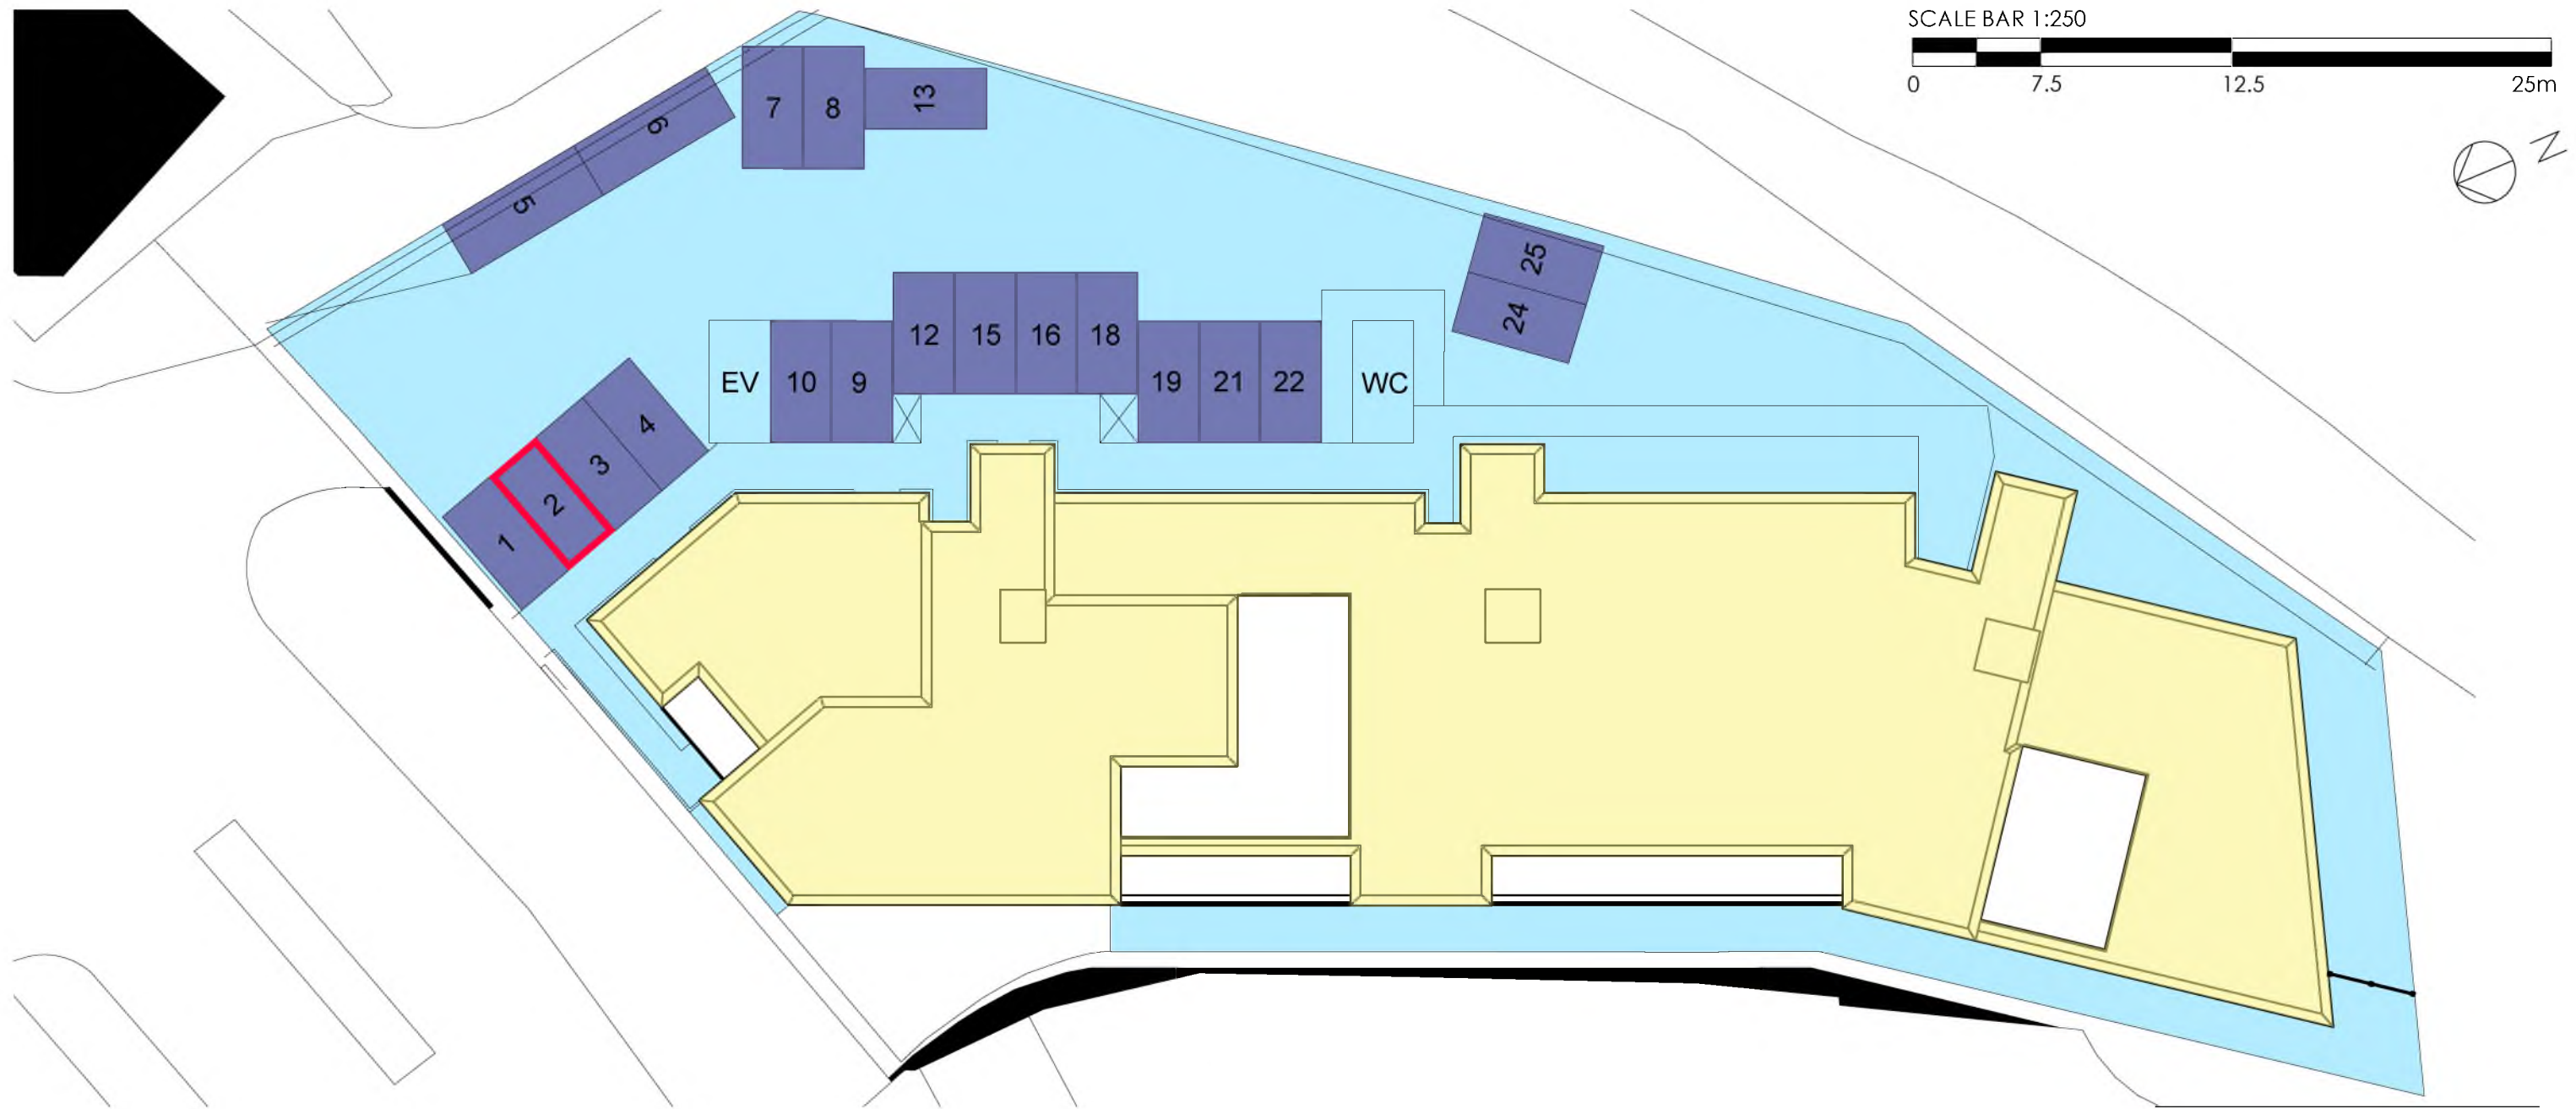

GROUND FLOOR PLAN - PLOT 02  
GROSS INTERNAL AREA = 97.07sq.m

- Common Areas
- Private Parking
- Common Roof
- Plot Ownership

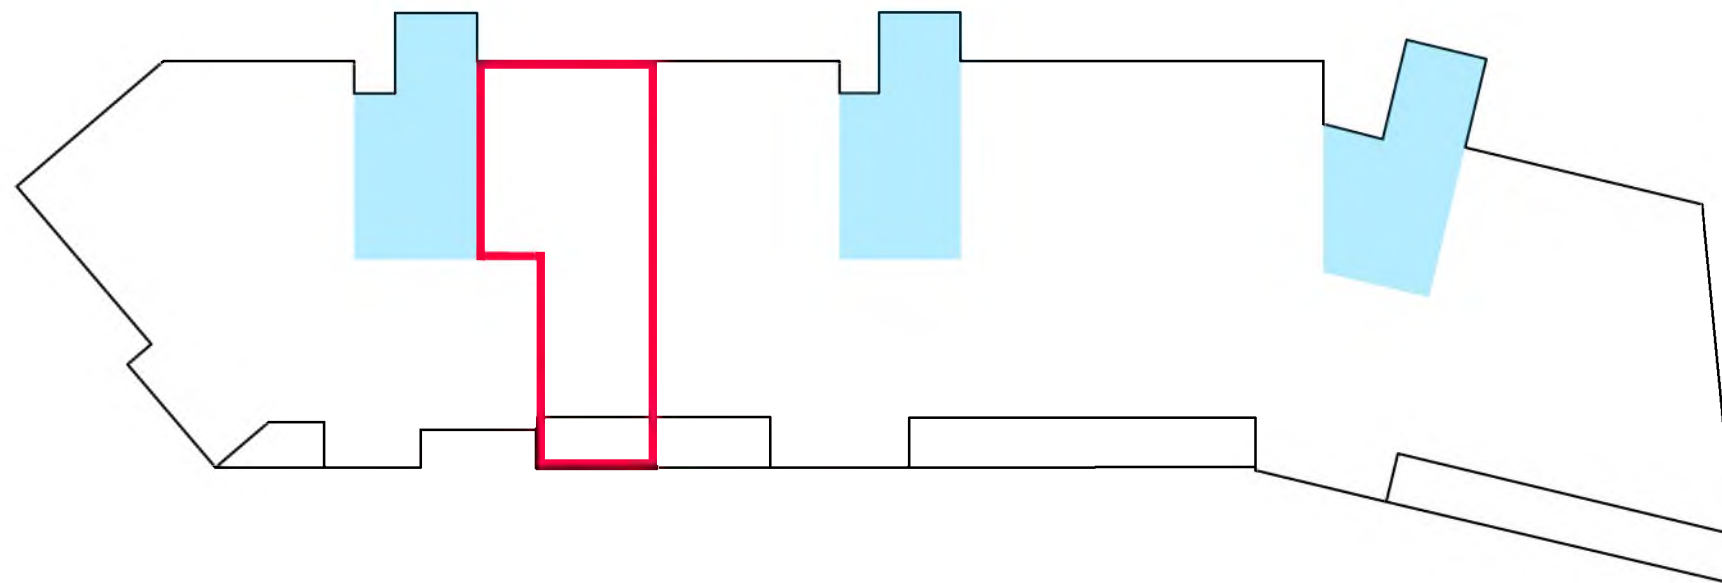

\* This drawing is for title purposes only,  
not for construction.

D	26.06.23	Updated following client comments	LG	NE
C	13.04.23	Updated following client comments	LG	NE
Rev.	Date	Details	Drawn	Checked


#### INFORMATION

Project/Client:	Project No:
Residential Development	THE21-0007
27 Lanark Road, Edinburgh	Drawing No:
Carmichael Homes	L(-)-J202
	Revision:
	D
Drawing:	Scale:
Title Deeds	1:250
Plot 02	Drawn by: LG
	Date: 10/2021
	Checked by: NE
	Date: 10/2021

**THE** | Thain  
Harrington  
ARCHITECTURE + PLANNING | Edward


3 Bon Accord Crescent, Aberdeen, AB11 6XH  
Tel: 01224 586 277  
email: info@THE-ap.co.uk  
web site: THE-ap.co.uk

© THAIN HARRINGTON EDWARD CHARTERED ARCHITECTS AND TOWN PLANNING CONSULTANCY LIMITED.

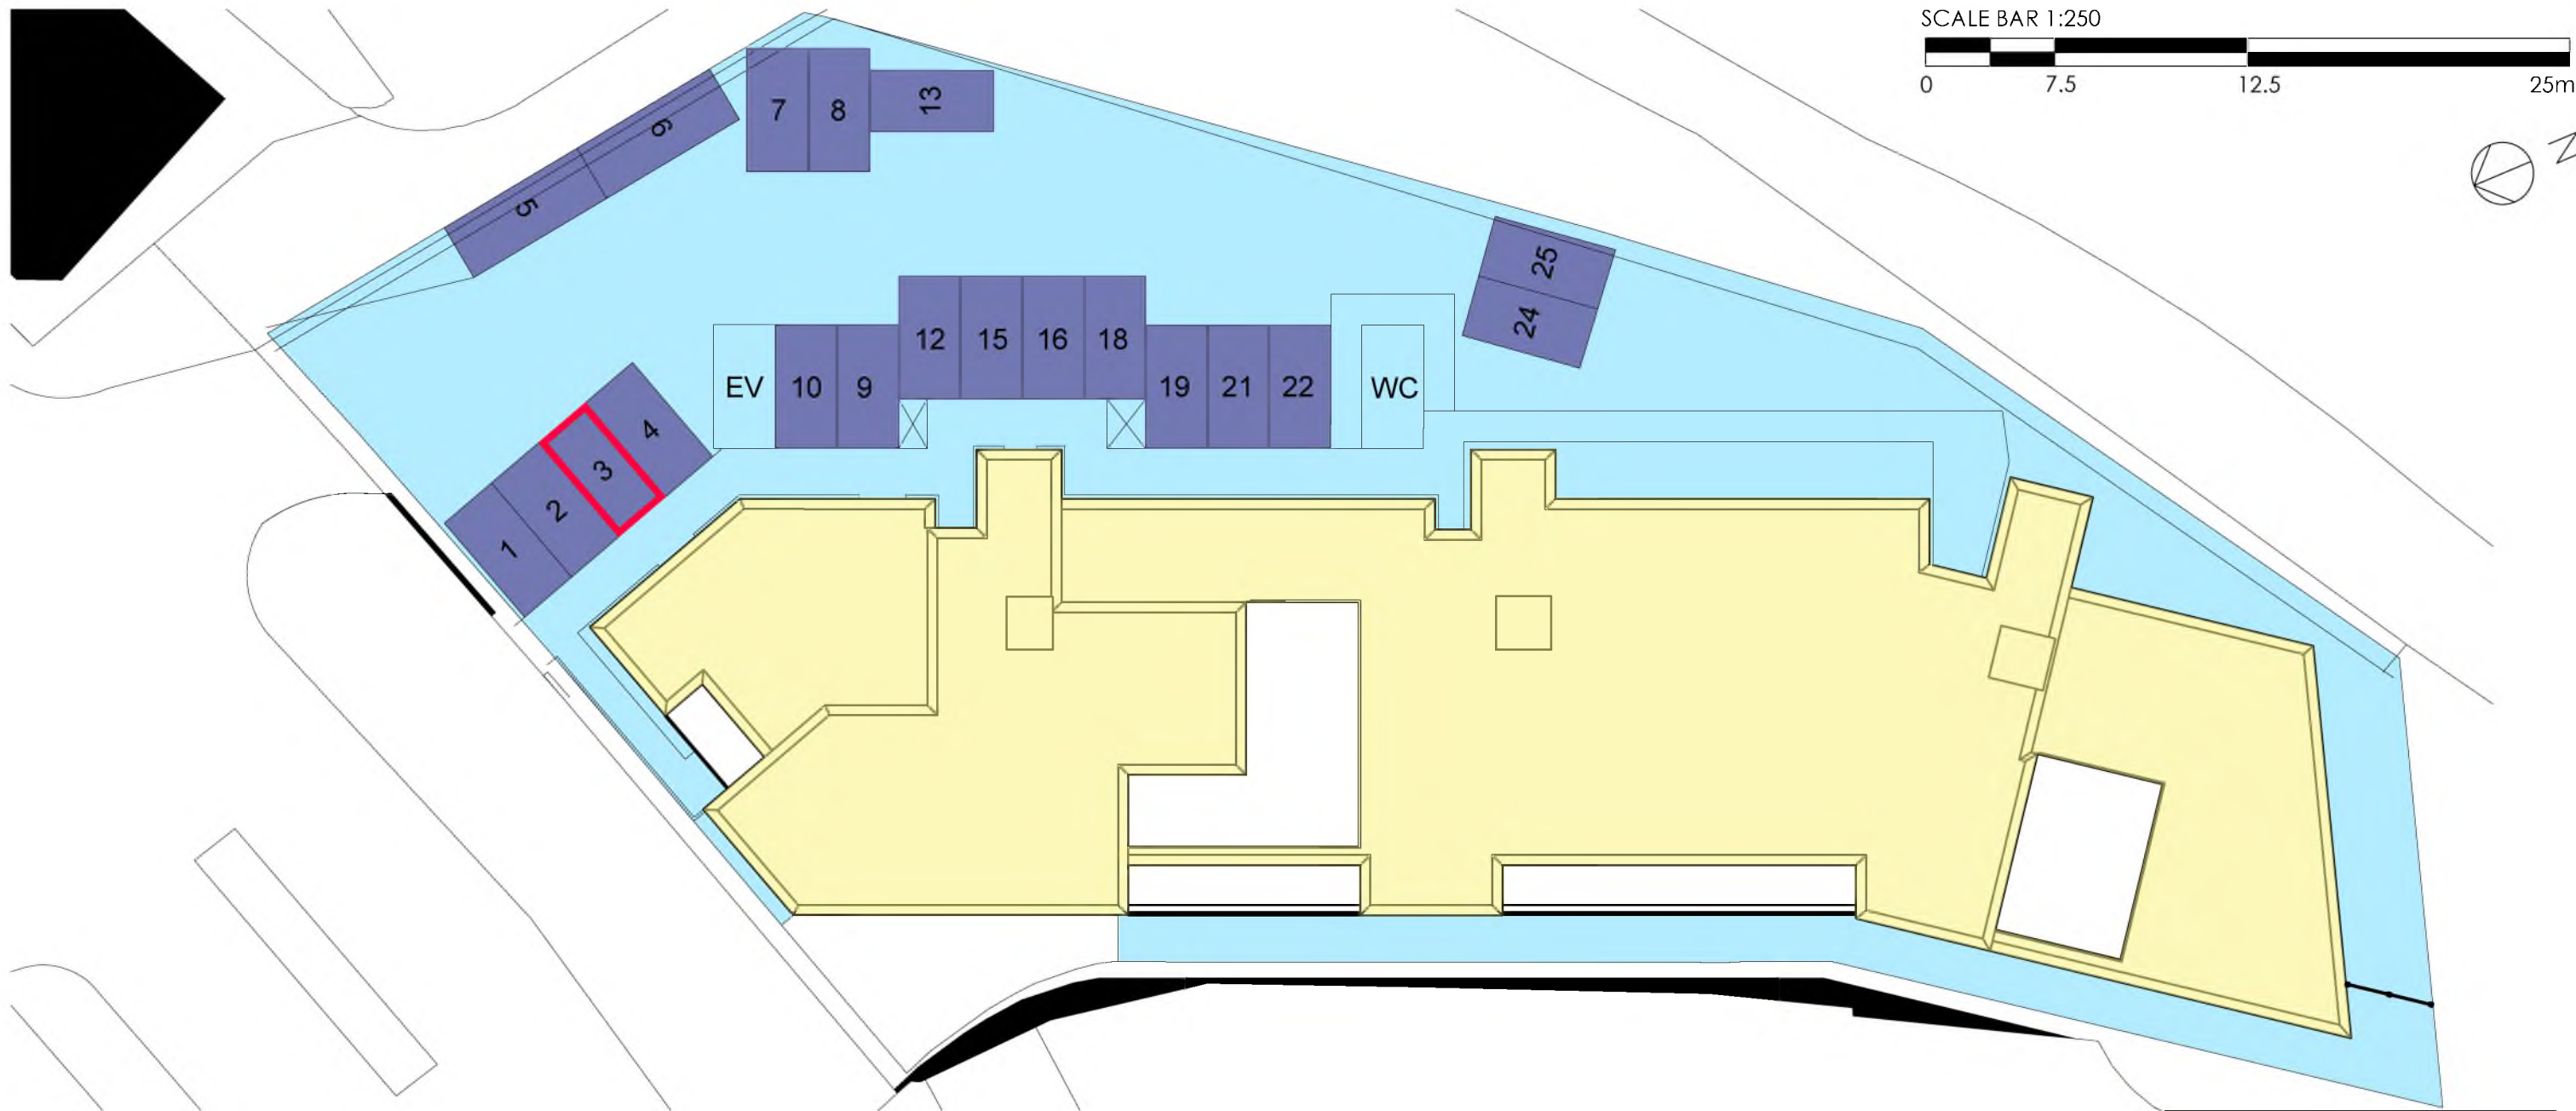

FIRST FLOOR PLAN - PLOT 03  
GROSS INTERNAL AREA = 98.42 sq.m

- Common Areas
- Private Parking
- Common Roof
- Plot Ownership

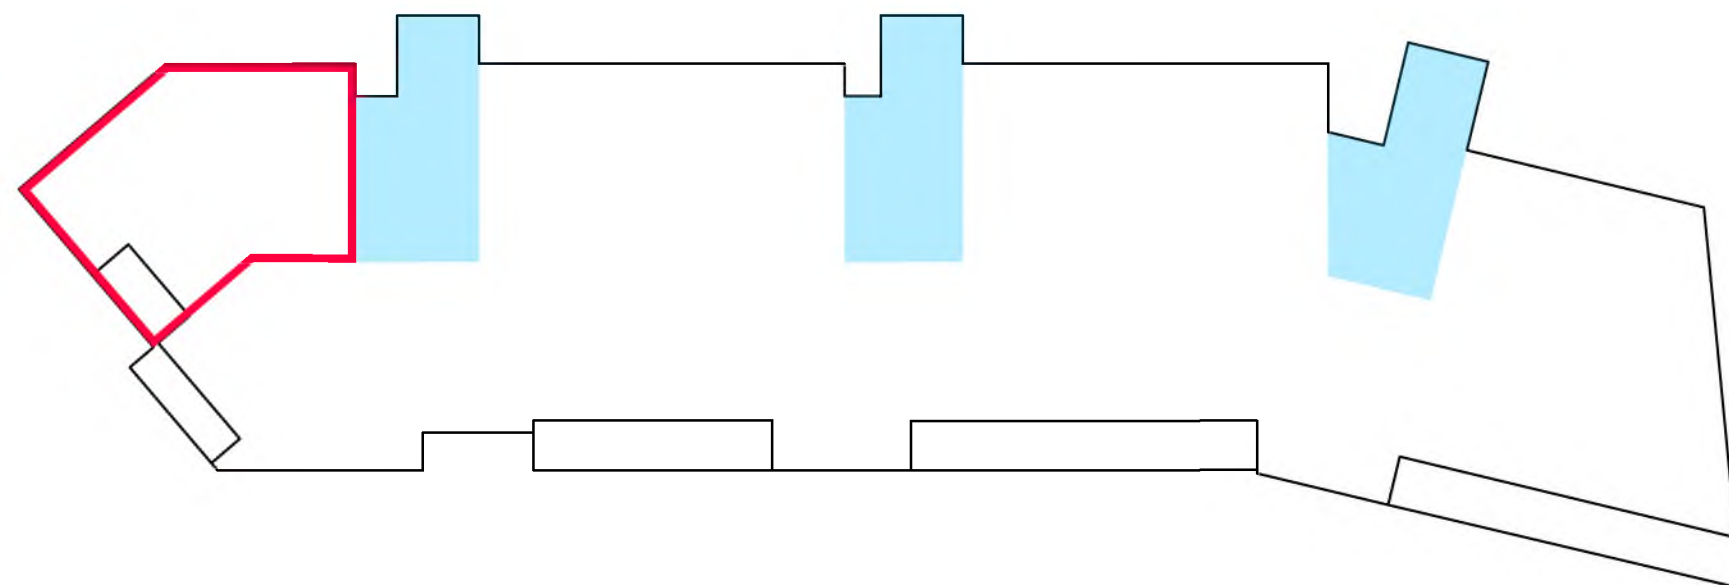

D	26.06.23	Updated following client comments	LG	NE
C	13.04.23	Updated following client comments	LG	NE
Rev.	Date	Details	Drawn	Checked
Issued for:				

#### INFORMATION

Project/Client:	Project No:
Residential Development	THE21-0007
27 Lanark Road, Edinburgh	Drawing No:
Carmichael Homes	L(-)203
	Revision:
	D
Drawing:	Scale:
Title Deeds	1:250 @ A3
Plot 03	Drawn by:
	LG
	Date:
	10/2021
	Checked by:
	NE
	Date:
	10/2021




3 Bon Accord Crescent, Aberdeen, AB11 6XH  
Tel: 01224 586 277  
email: info@THE-ap.co.uk  
web site: THE-ap.co.uk

© THAIN HARRINGTON EDWARD CHARTERED ARCHITECTS AND TOWN PLANNING CONSULTANCY LIMITED.


\* This drawing is for title purposes only,  
not for construction.



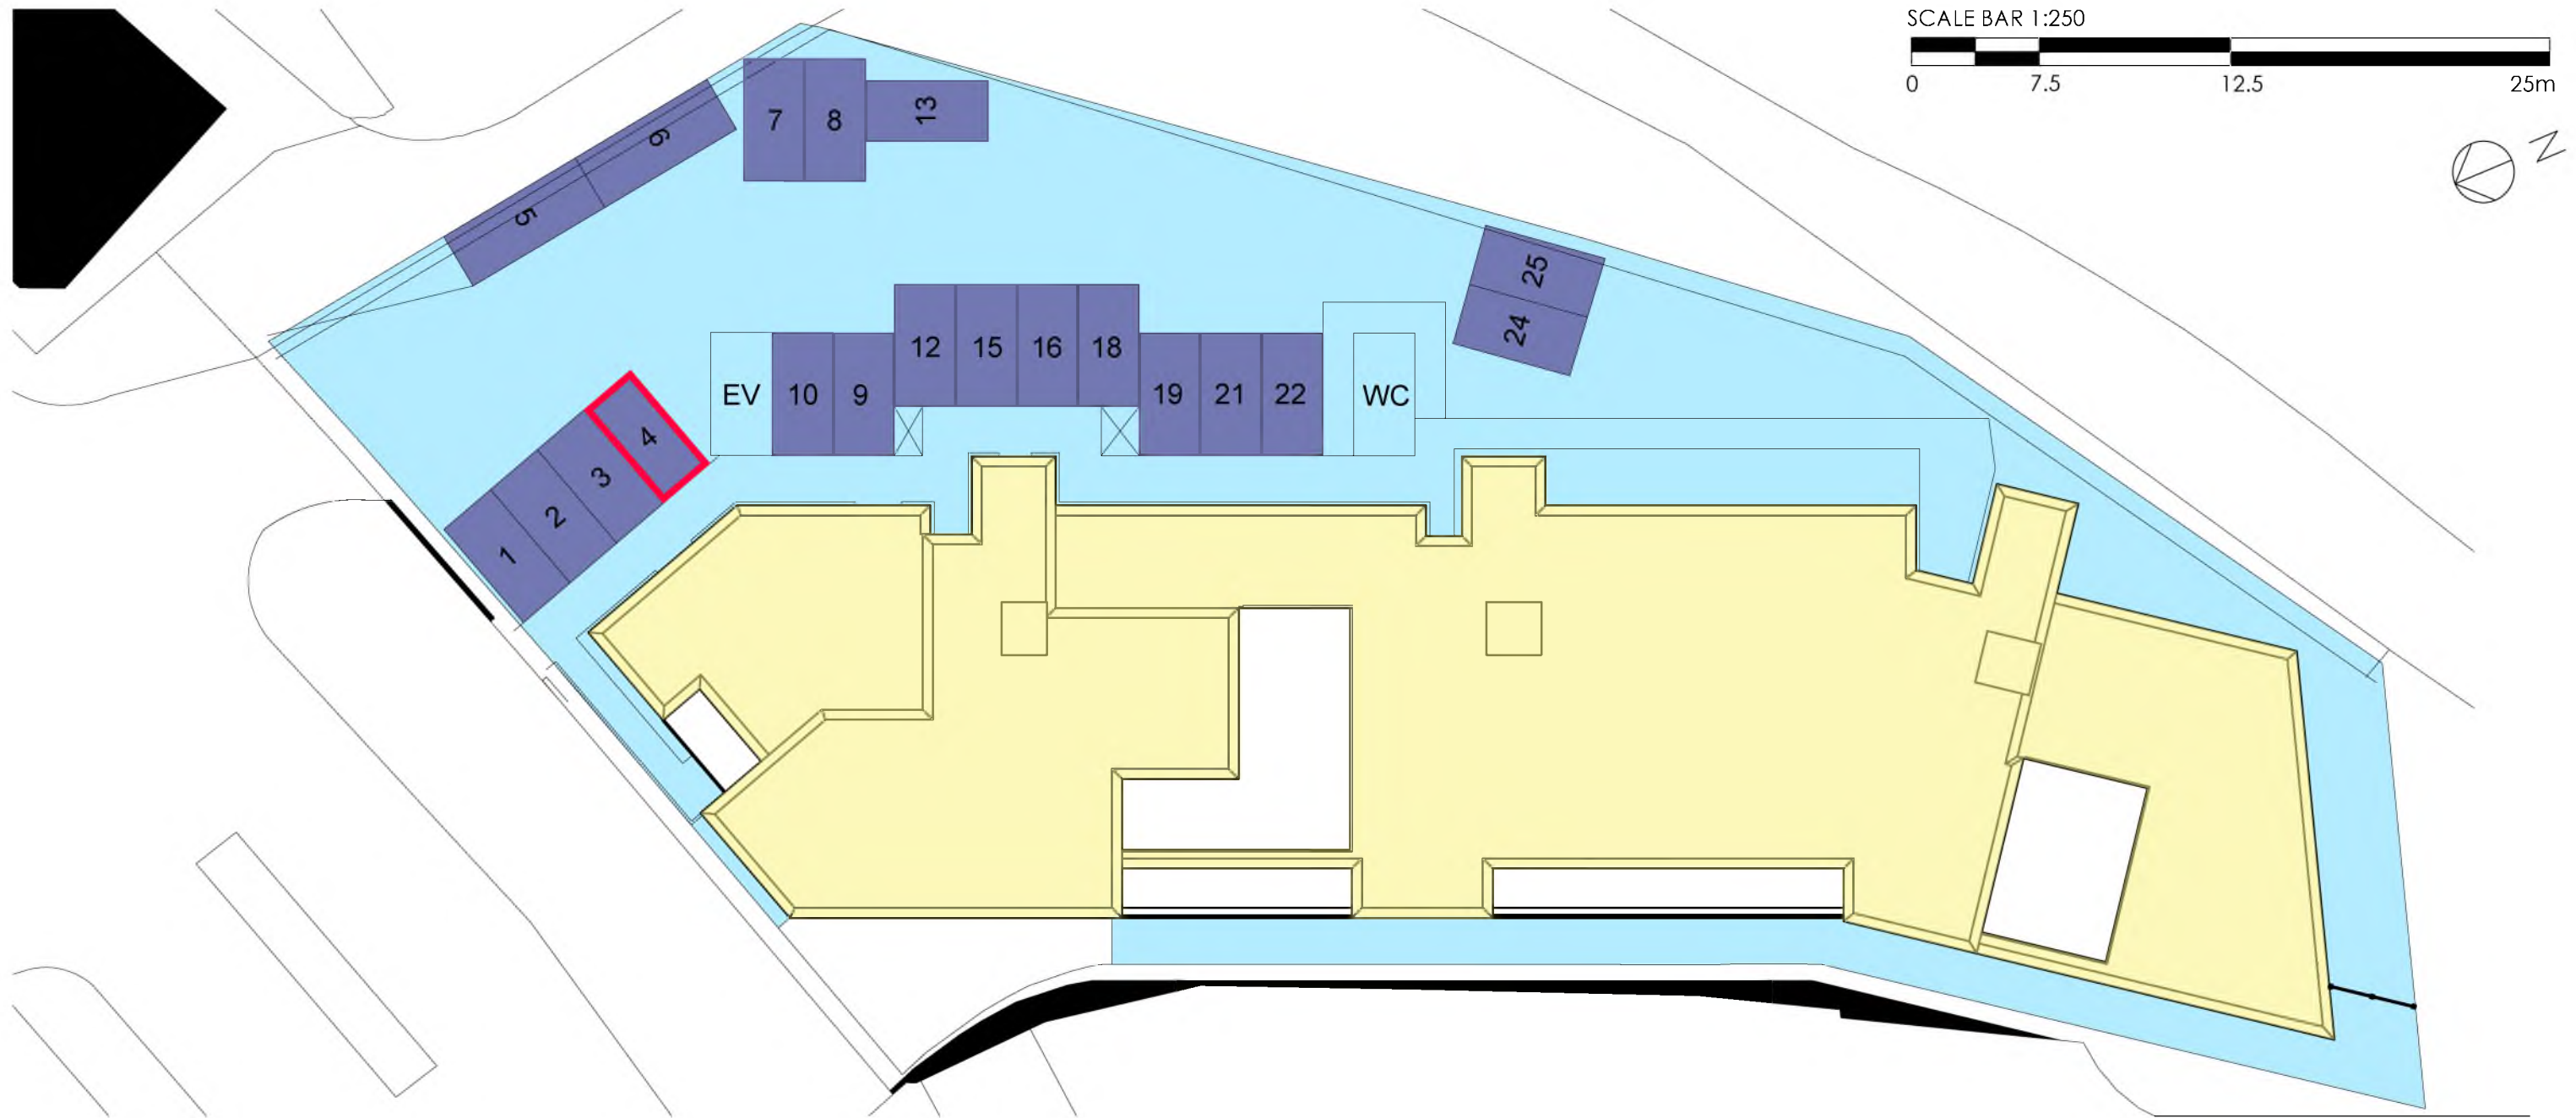

FIRST FLOOR PLAN - PLOT 04  
GROSS INTERNAL AREA = 109.85 sq.m

- Common Areas
- Private Parking
- Common Roof
- Plot Ownership

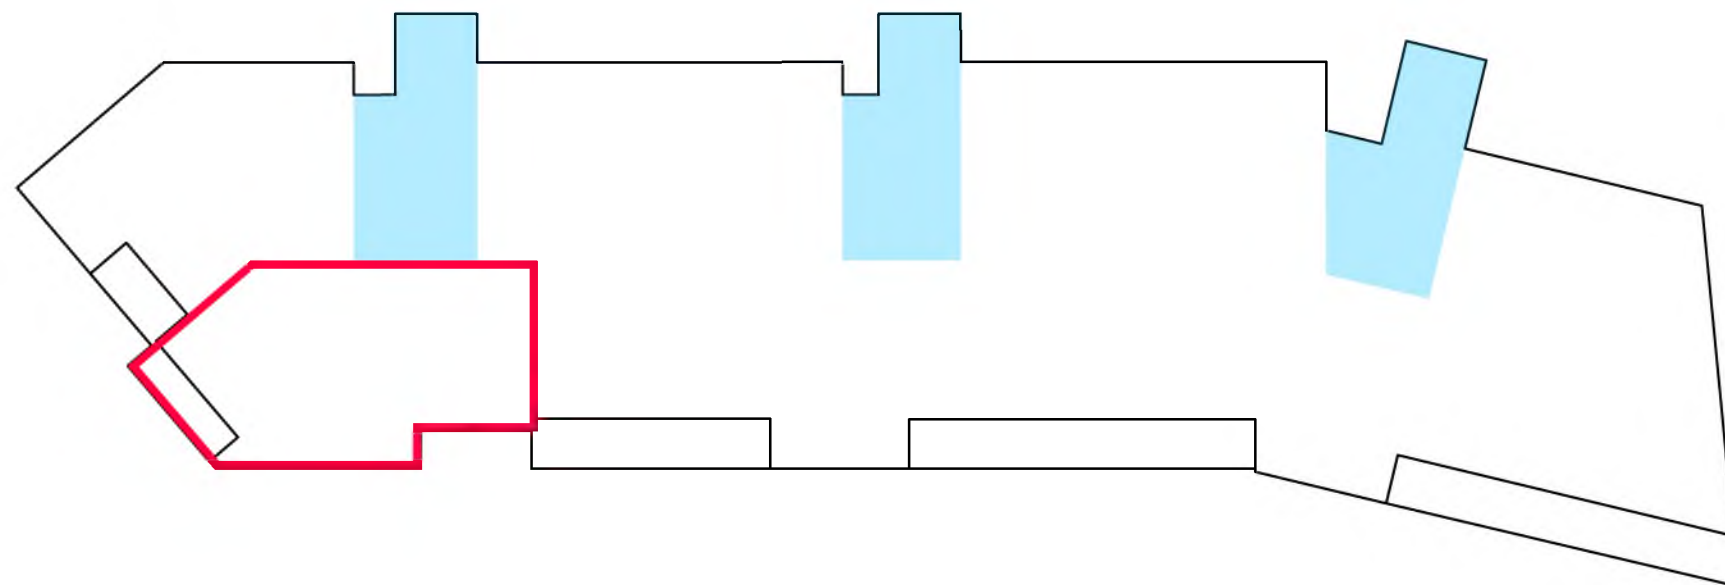

D	26.06.23	Updated following client comments	LG	NE
C	13.04.23	Updated following clients comments	LG	NE
Rev.	Date	Details	Drawn	Checked
Issued for:				

#### INFORMATION


Project/Client:	Project No:
Residential Development	THE21-0007
27 Lanark Road, Edinburgh	Drawing No:
Carmichael Homes	L(-)204
	Revision:
	D
Drawing:	Scale:
Title Deeds	1:250
Plot 04	Drawn by: LG
	Date: 10/2021
	Checked by: NE
	Date: 10/2021

**THE** Thain  
ARCHITECTURE + PLANNING Harrington  
Edward

3 Bon Accord Crescent, Aberdeen, AB11 6XH  
Tel: 01224 586 277  
email: info@THE-ap.co.uk  
web site: THE-ap.co.uk


© THAIN HARRINGTON EDWARD CHARTERED ARCHITECTS AND TOWN PLANNING CONSULTANCY LIMITED.

\* This drawing is for title purposes only,  
not for construction.

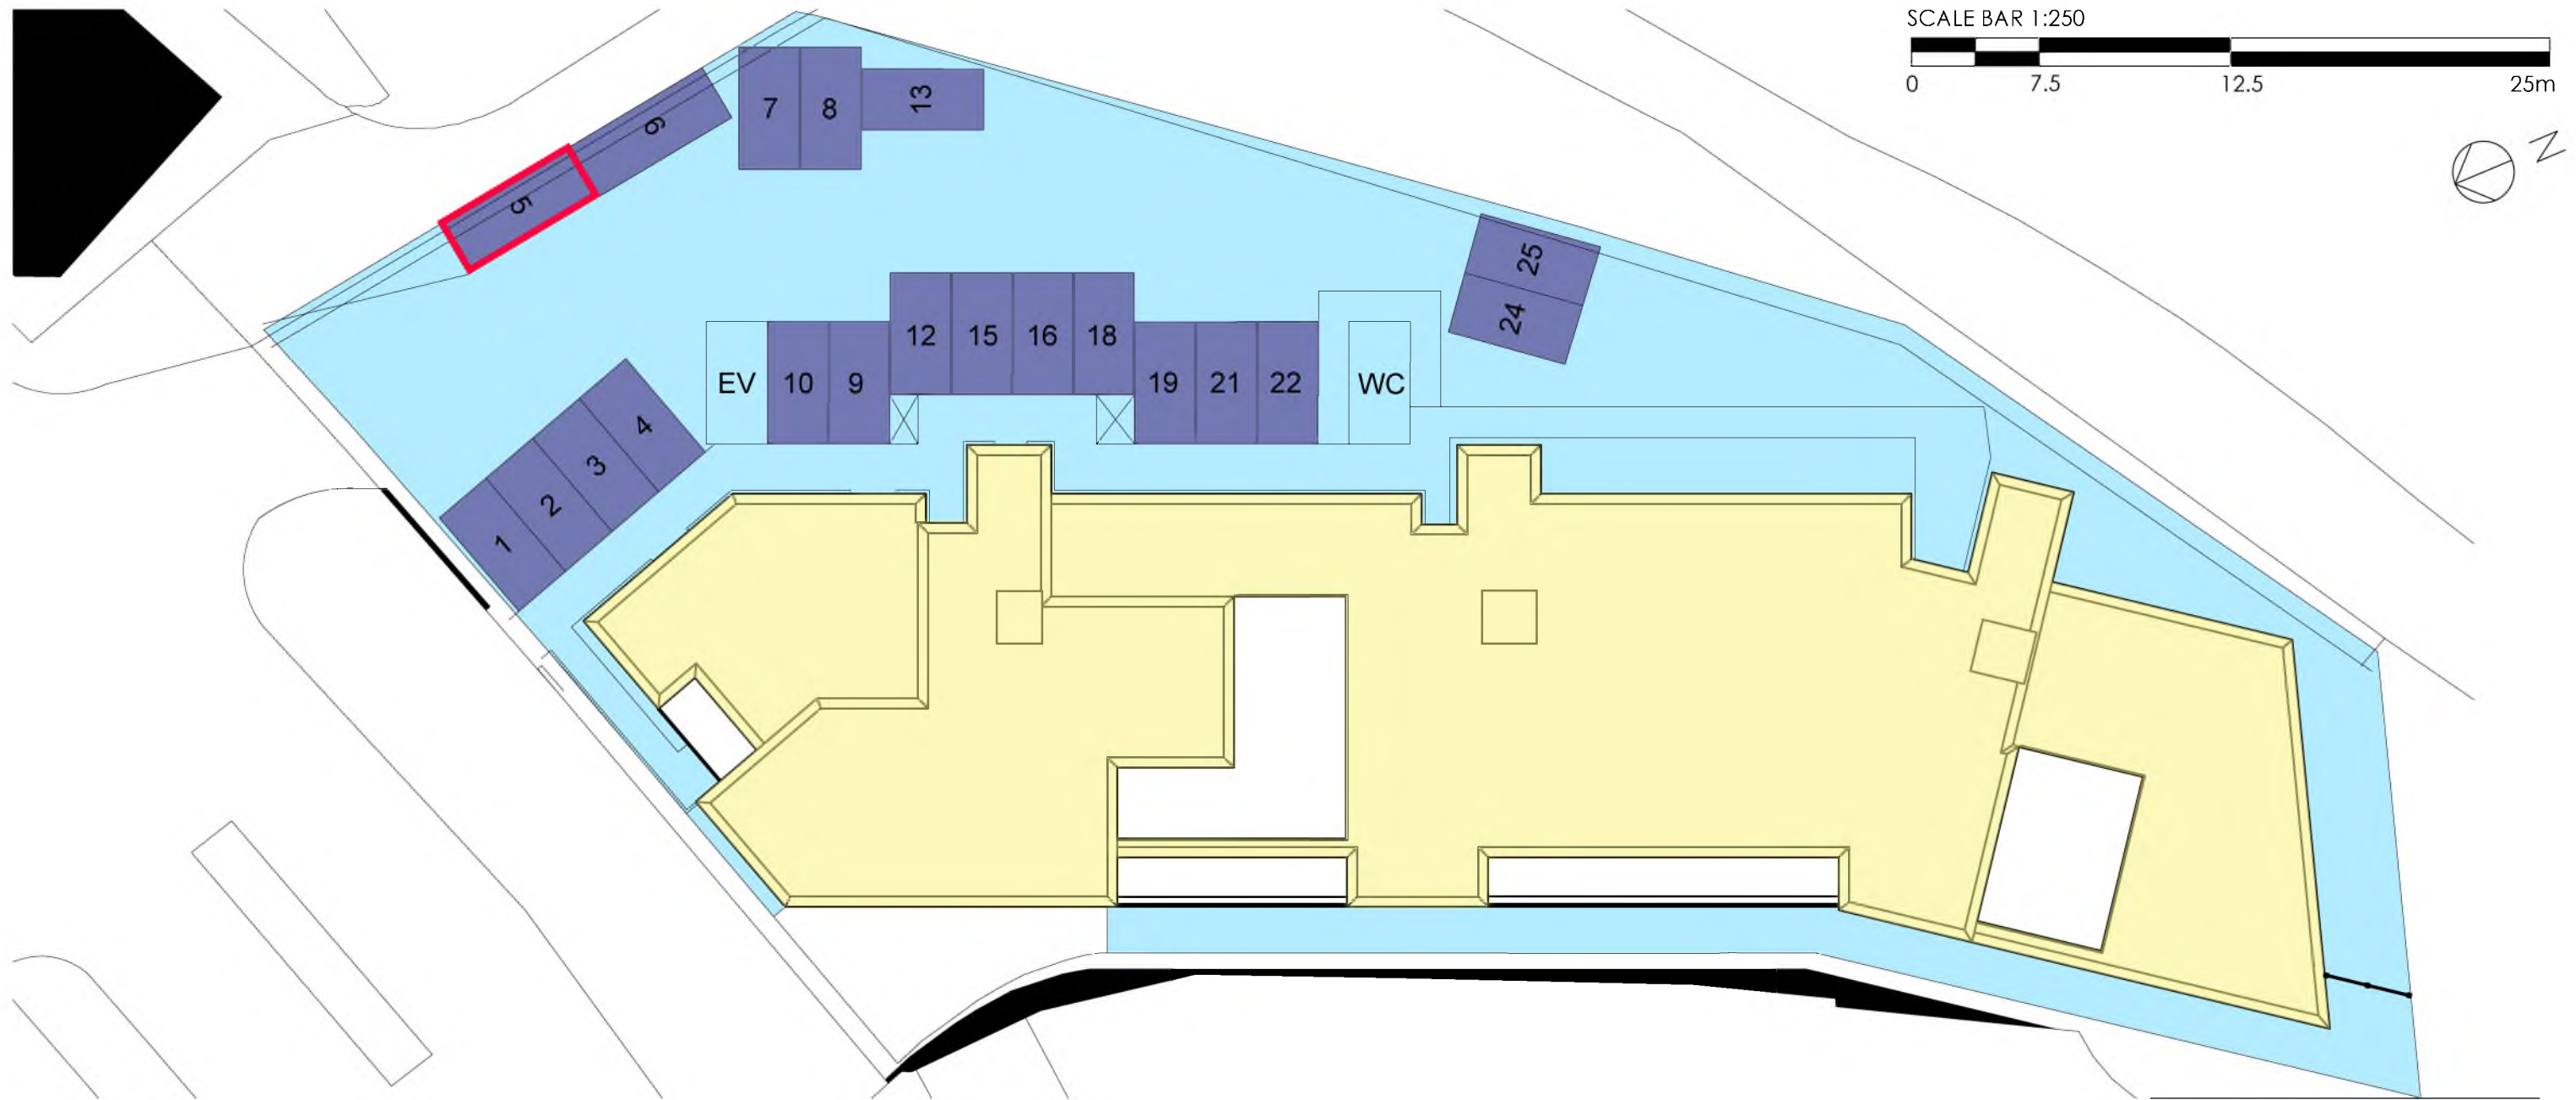

FIRST FLOOR PLAN - PLOT 05  
GROSS INTERNAL AREA = 97.07 sq.m

- Common Areas
- Private Parking
- Common Roof
- Plot Ownership

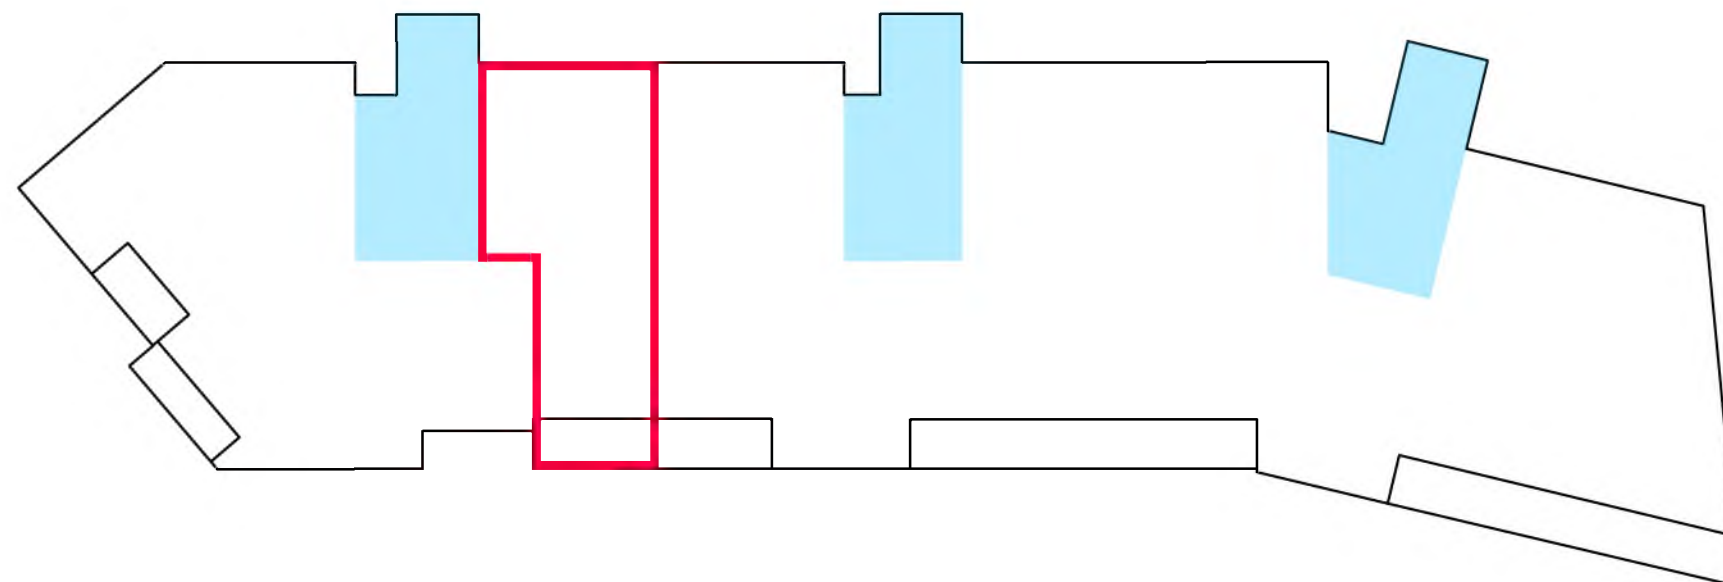

\* This drawing is for title purposes only,  
not for construction.

D	26.06.23	Updated following client comments	LG	NE
C	13.04.23	Updated following client comments	LG	NE
Rev.	Date	Details	Drawn	Checked


INFORMATION			
Project/Cient:		Project No: THE21-0007	
Residential Development		Drawing No: L(-)205	
27 Lanark Road, Edinburgh		Revision: D	
Carmichael Homes		Scale: 1:250 @ A3	
Drawing:		Drawn by: LG Date: 10/2021	
Title Deeds		Checked by: NE Date: 10/2021	
Plot 05			

**THE** Thain  
ARCHITECTURE + PLANNING Harrington  
Edward

3 Bon Accord Crescent, Aberdeen, AB11 6XH  
Tel: 01224 586 277  
email: info@THE-ap.co.uk  
web site: THE-ap.co.uk


© THAIN HARRINGTON EDWARD CHARTERED ARCHITECTS AND TOWN PLANNING CONSULTANCY LIMITED.



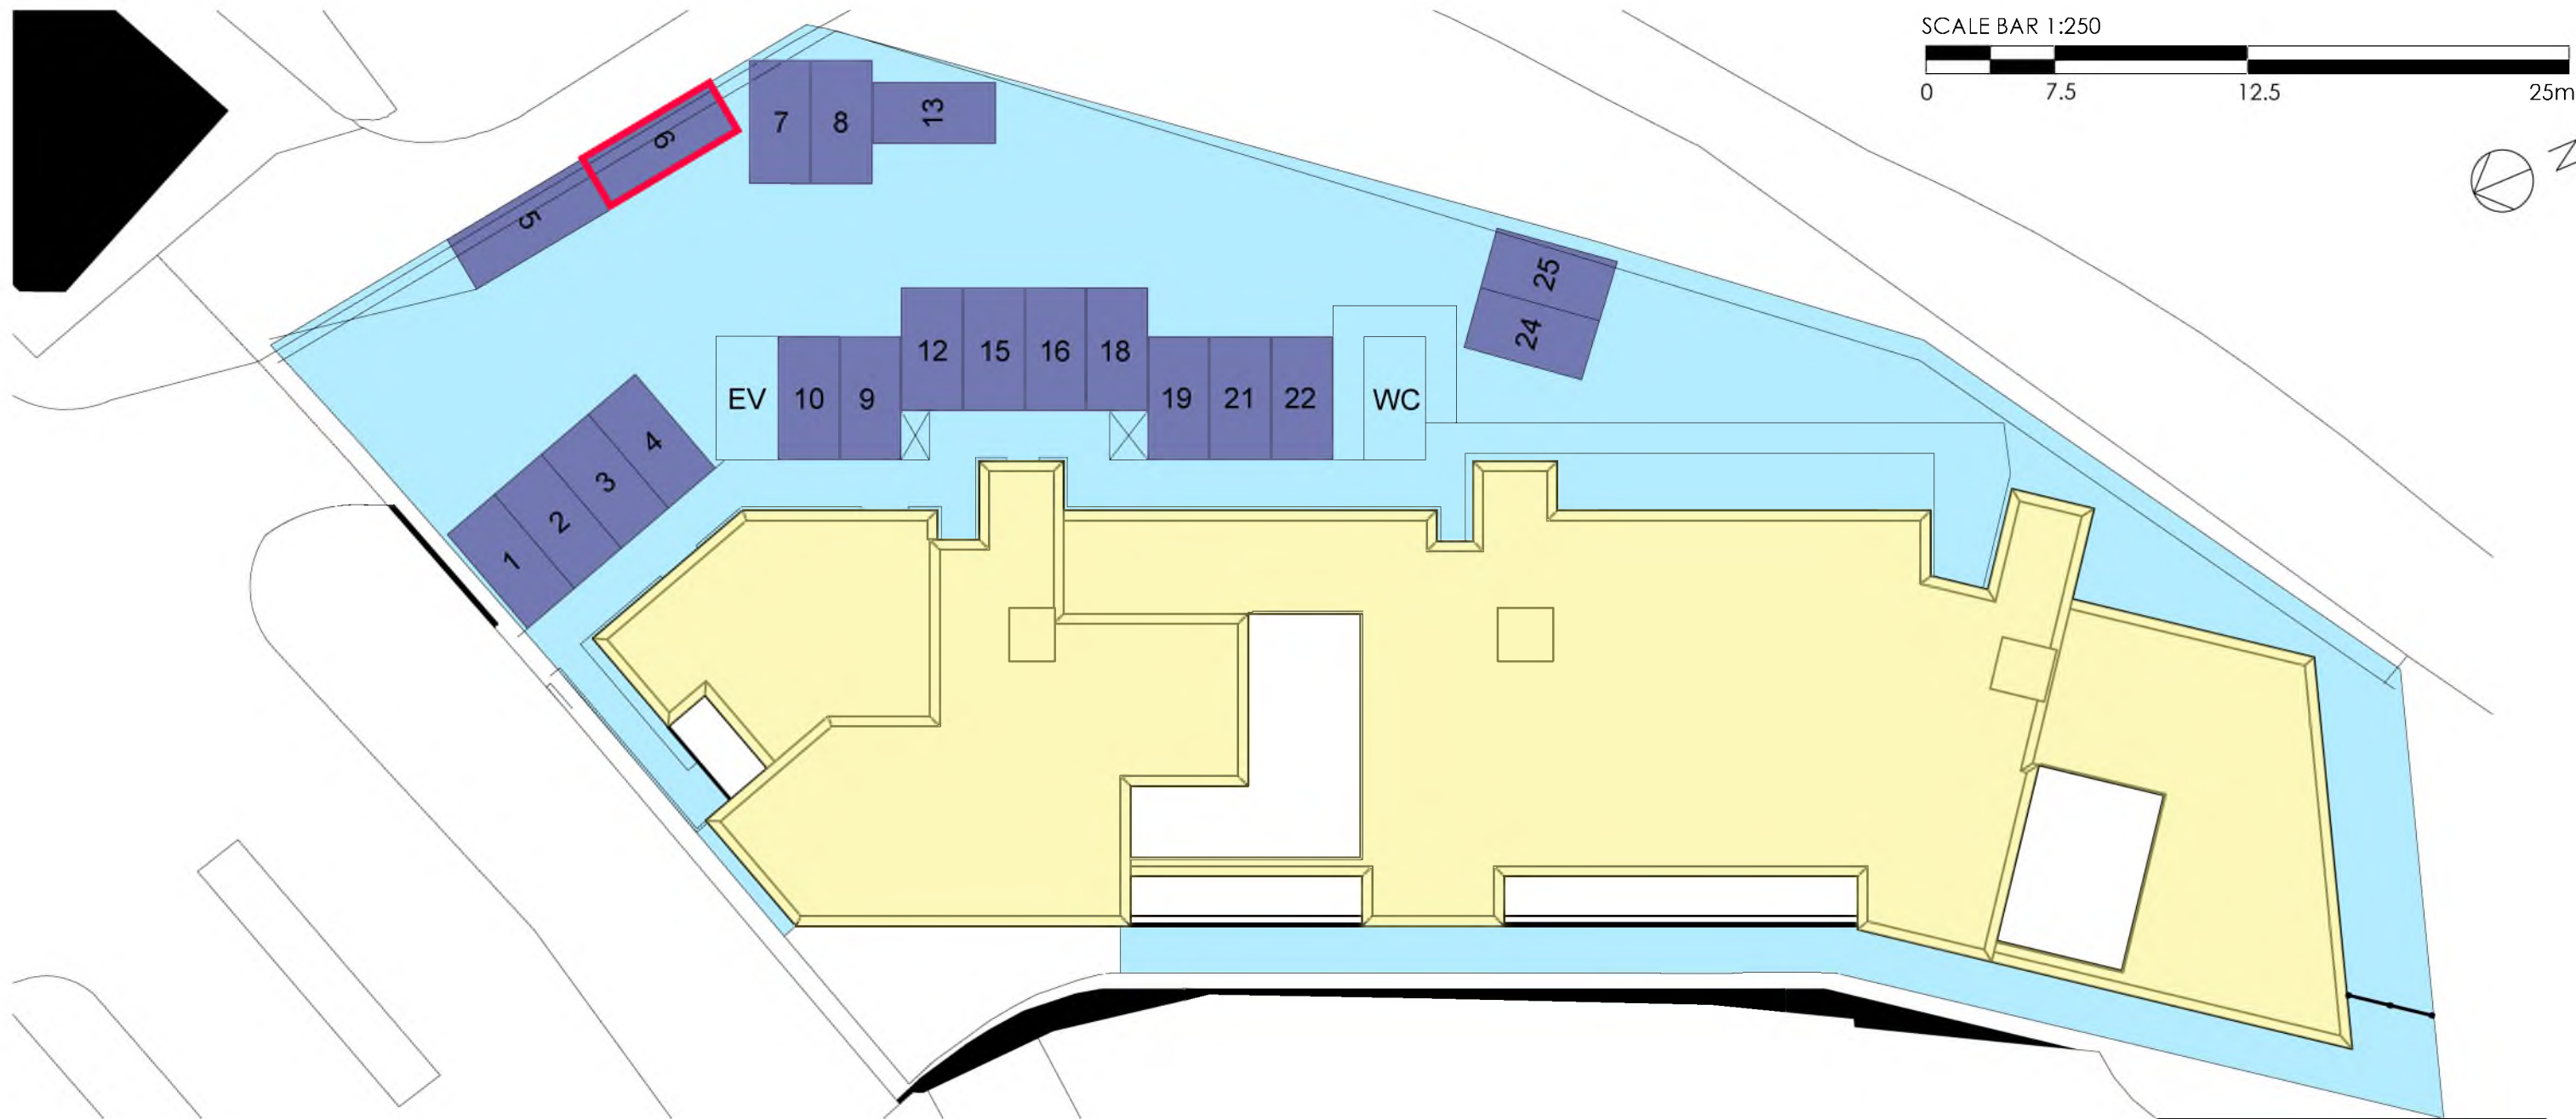

SECOND FLOOR PLAN - PLOT 06  
GROSS INTERNAL AREA = 98.42 sq.m

- Common Areas
- Private Parking
- Common Roof
- Plot Ownership

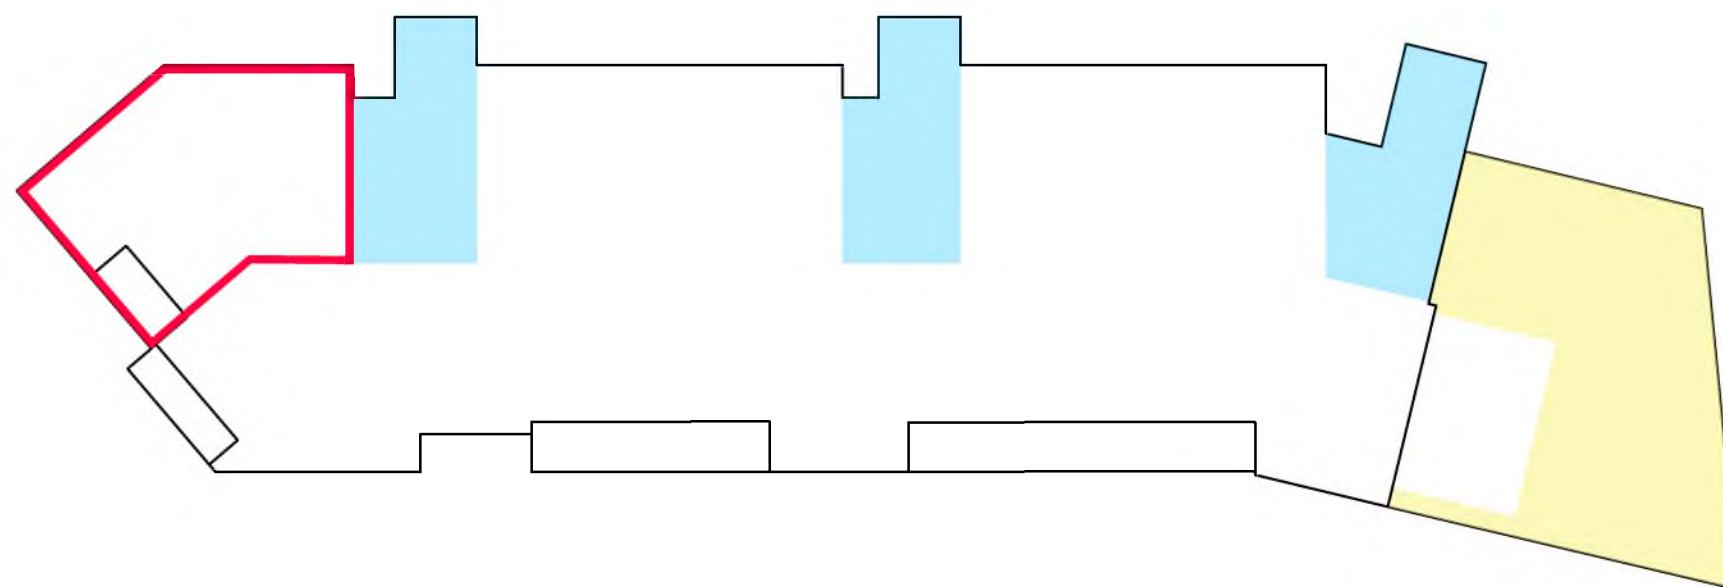

\* This drawing is for title purposes only,  
not for construction.


D	26.06.23	Updated following client comments	LG	NE
C	13.04.23	Updated following client comments	LG	NE
Rev.	Date	Details	Drawn	Checked

INFORMATION			
Project/Client:		Project No:	
Residential Development		THE21-0007	
27 Lanark Road, Edinburgh		Drawing No:	
Carmichael Homes		L(-)/206	
Revision:		D	
Drawing:		Scale:	
Title Deeds		1:250 @ A3	
Plot 06		Drawn by:	
		Date:	
		10/2021	
		Checked by:	
		Date:	
		10/2021	

**THE** | Thain  
ARCHITECTURE + PLANNING | Harrington  
Edward


3 Bon Accord Crescent, Aberdeen, AB11 6XH  
Tel: 01224 586 277  
email: info@THE-ap.co.uk  
web site: THE-ap.co.uk

© THAIN HARRINGTON EDWARD CHARTERED ARCHITECTS AND TOWN PLANNING CONSULTANCY LIMITED.

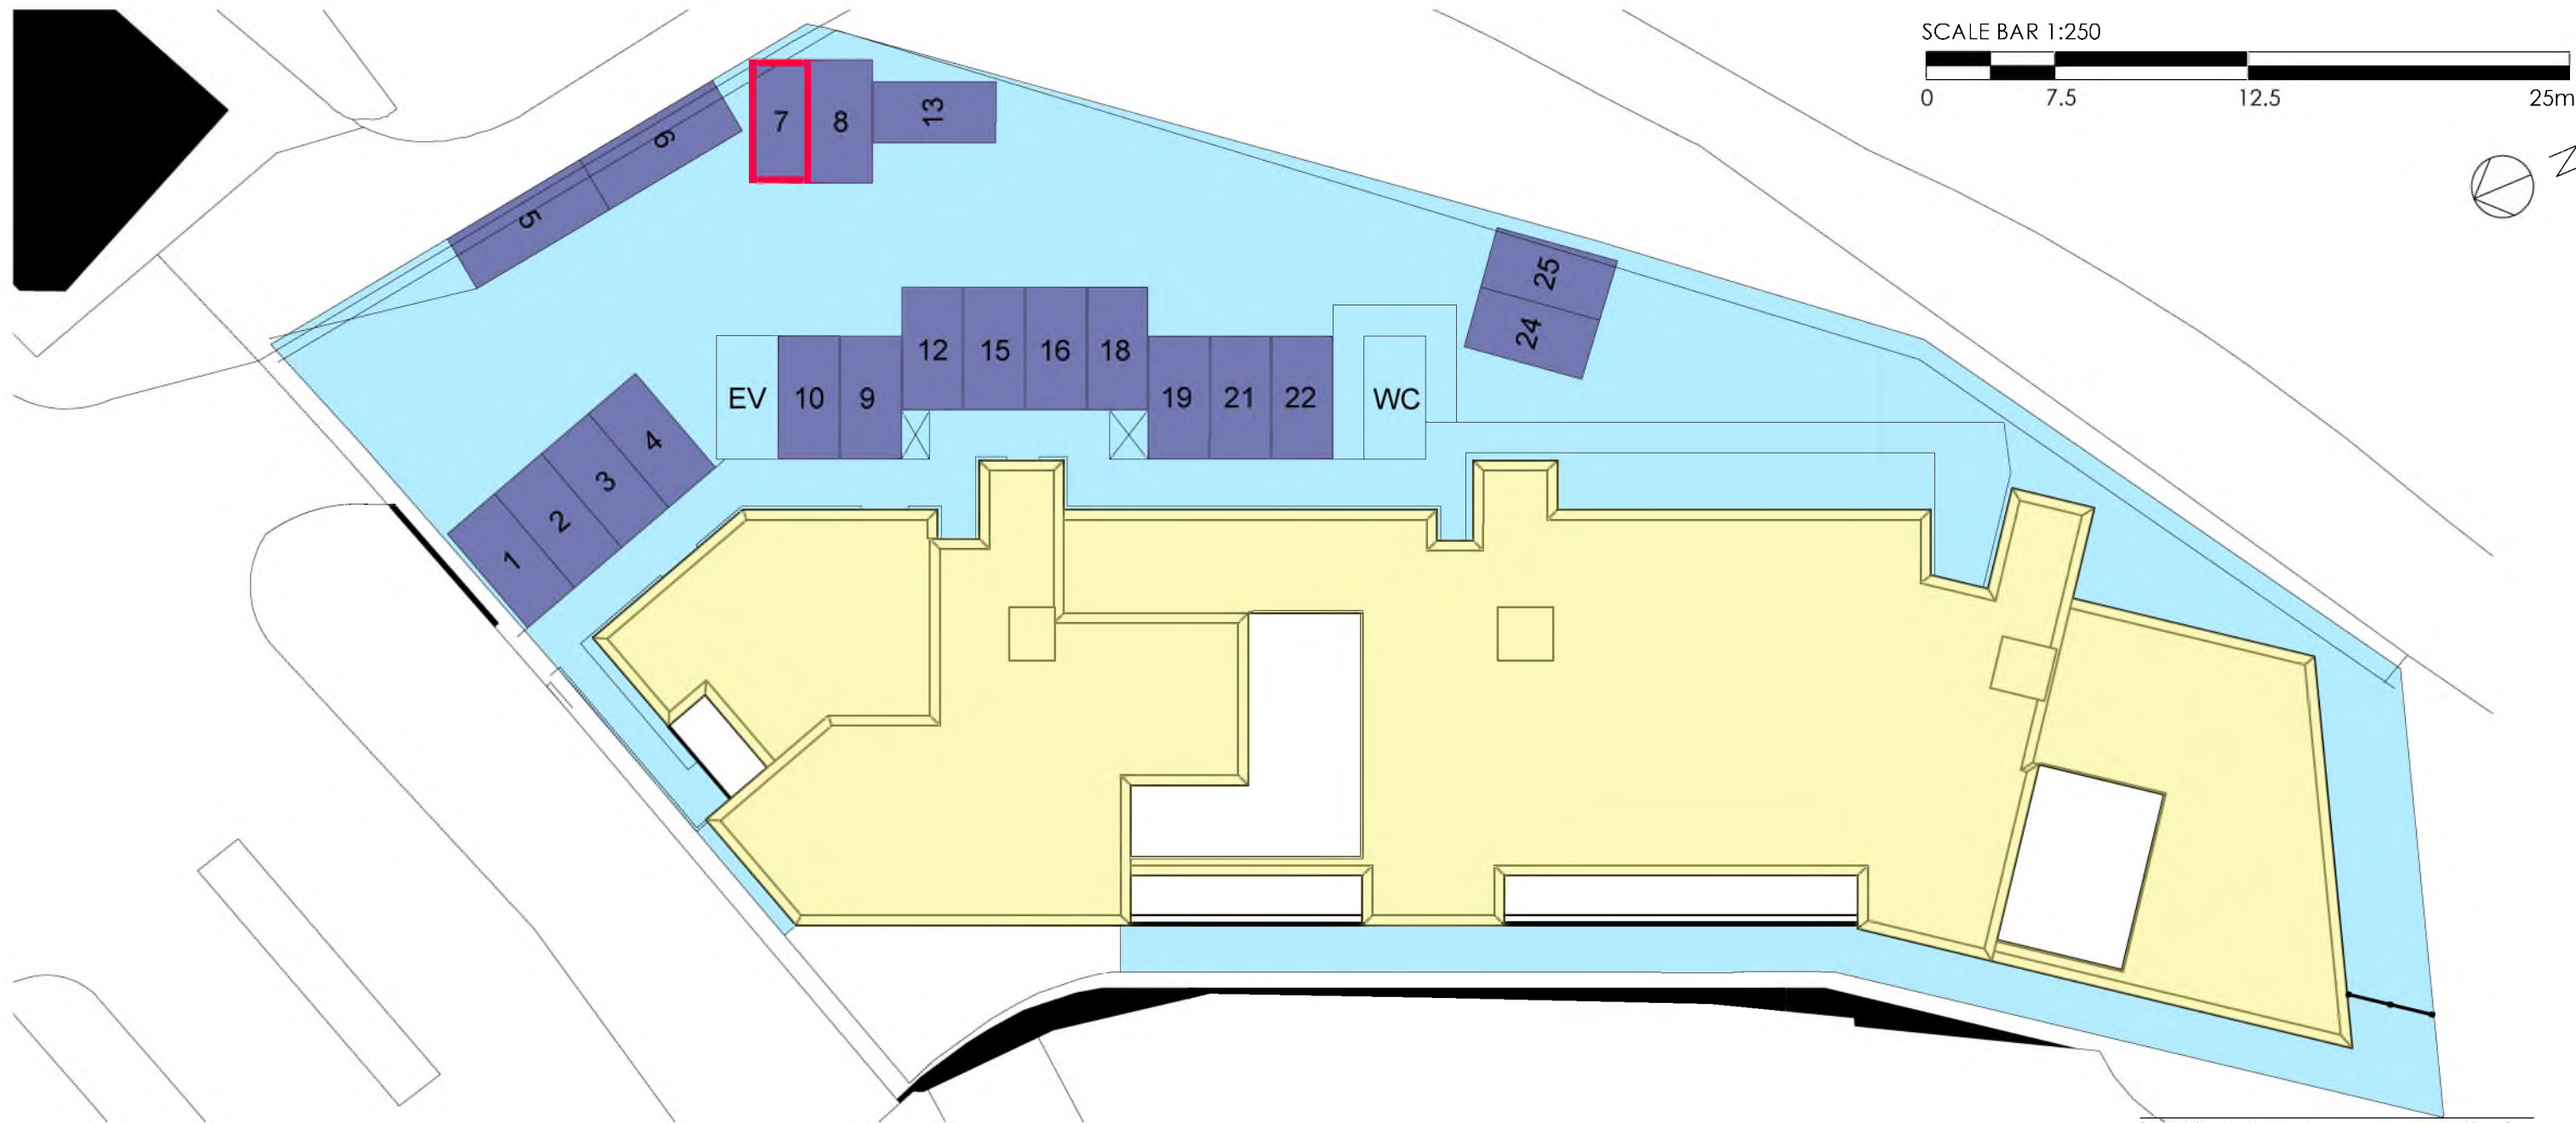

SECOND FLOOR PLAN - PLOT 07  
GROSS INTERNAL AREA = 109.85 sq.m

- Common Areas
- Private Parking
- Common Roof
- Plot Ownership

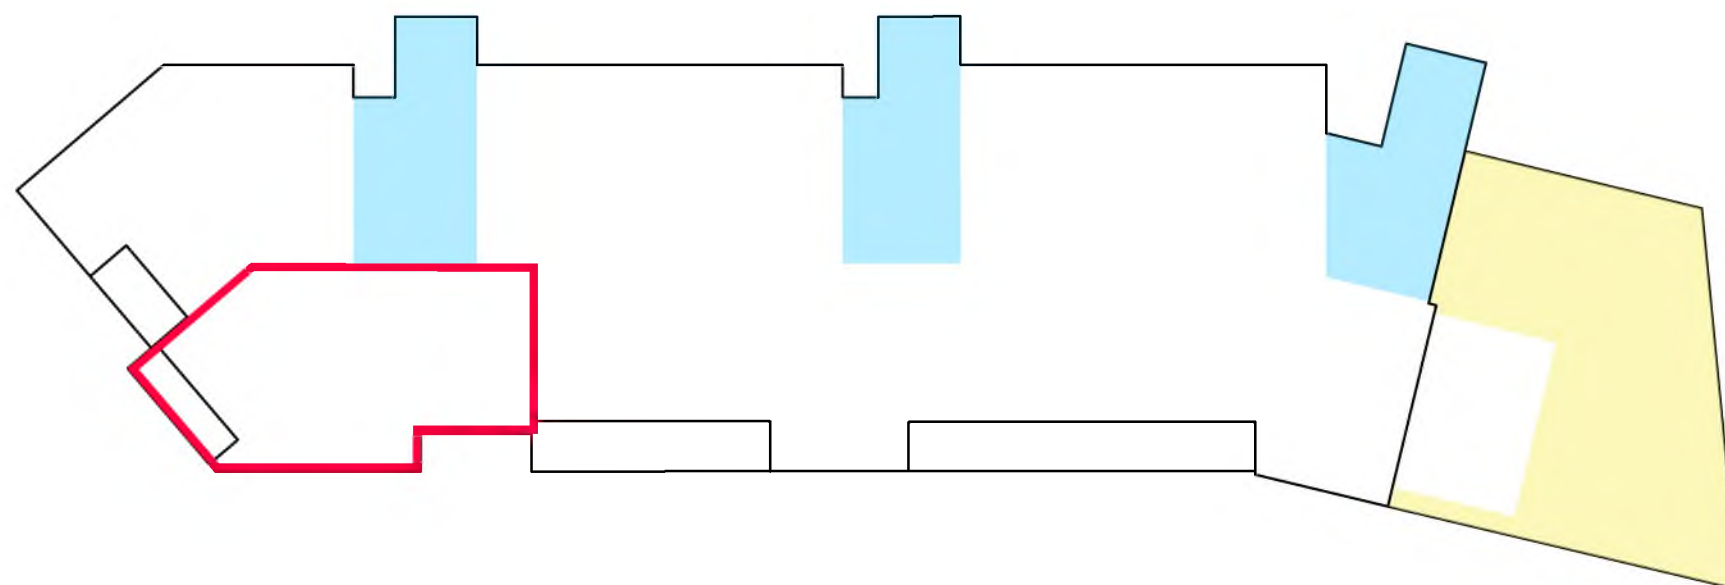

\* This drawing is for title purposes only,  
not for construction.

D	26.06.23	Updated following client comments	LG	NE
C	13.04.23	Updated following clients comments	LG	NE
Rev.	Date	Details	Drawn	Checked
Issued for:				

#### INFORMATION

Project/Client:	Project No: THE21-0007		
Residential Development	Drawing No: L(-)-J207		
27 Lanark Road, Edinburgh	Revision: D		
Carmichael Homes	Scale: 1:250 @ A3		
Drawing:	Drawn by: LG	Date: 10/2021	
Title Deeds	Checked by: NE	Date: 10/2021	
Plot 07			




3 Bon Accord Crescent, Aberdeen, AB11 6XH

Tel: 01224 586 277  
email: info@THE-ap.co.uk  
web site: THE-ap.co.uk


© THAIN HARRINGTON EDWARD CHARTERED ARCHITECTS AND TOWN PLANNING CONSULTANCY LIMITED.



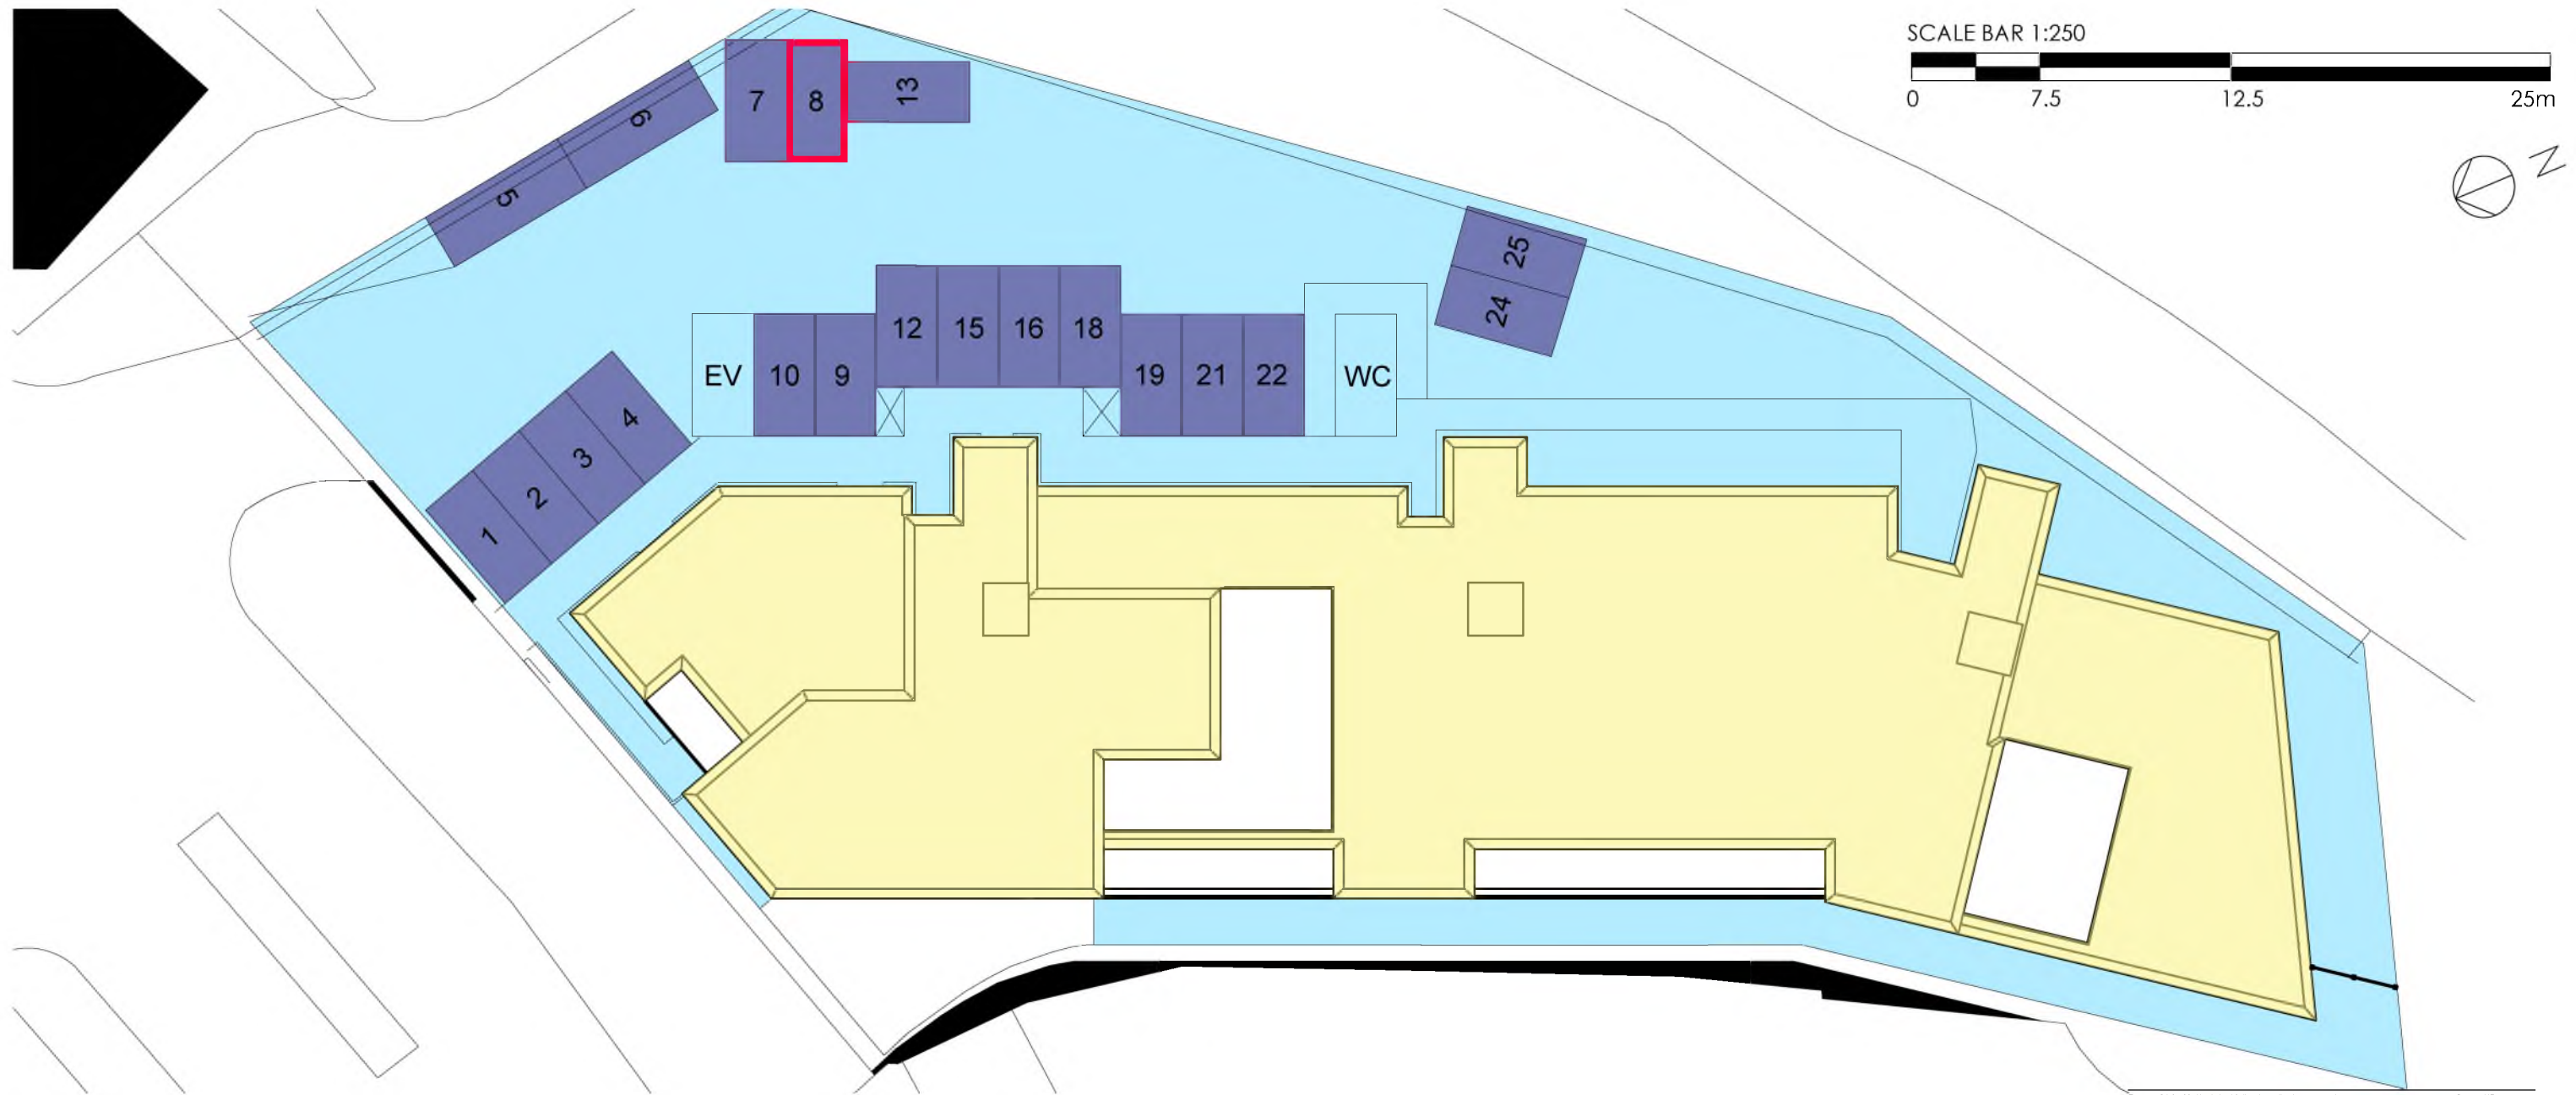

SECOND FLOOR PLAN - PLOT 08  
GROSS INTERNAL AREA = 97.07 sq.m

- Common Areas
- Private Parking
- Common Roof
- Plot Ownership

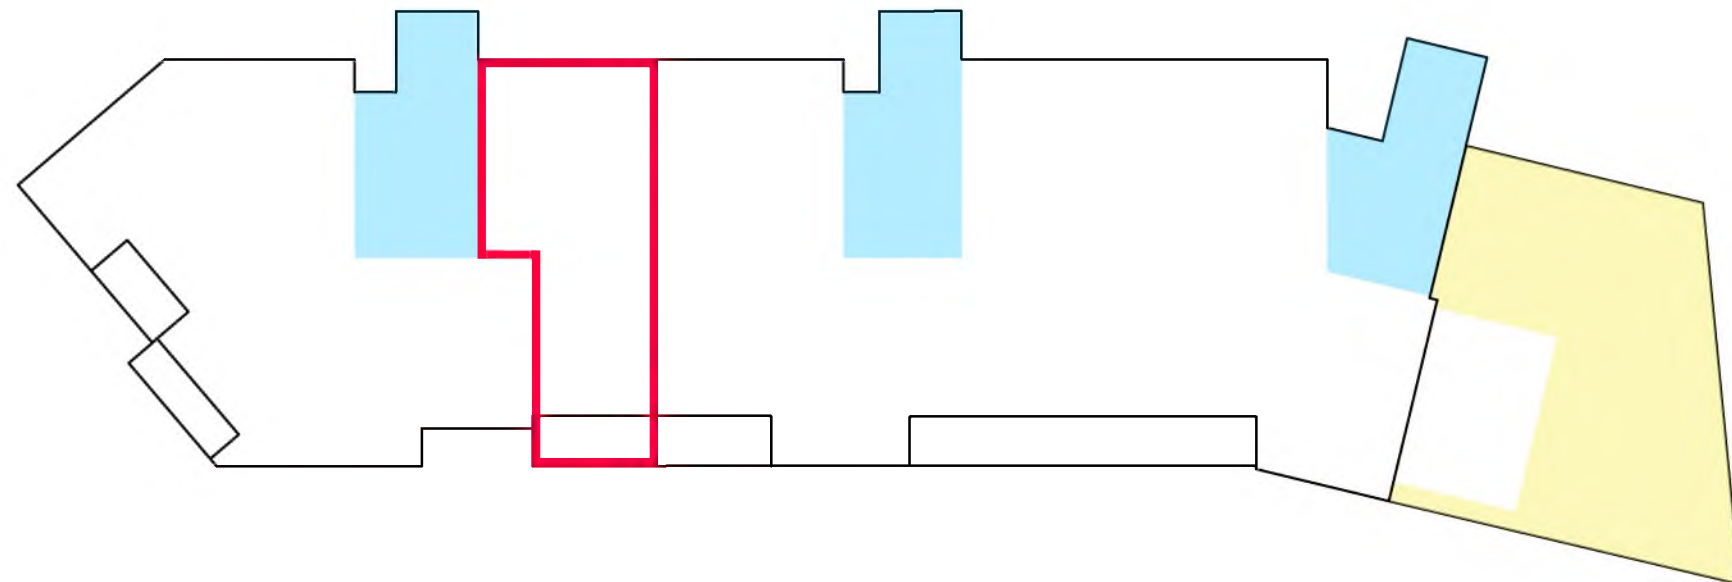

\* This drawing is for title purposes only,  
not for construction.

D	26.06.23	Updated following client comments	LG	NE
C	13.04.23	Updated following client comments	LG	NE
Rev.	Date	Details	Drawn	Checked

Issued for:


#### INFORMATION

Project/Client:	Project No:
Residential Development	THE21-0007
27 Lanark Road, Edinburgh	Drawing No:
Carmichael Homes	L(-)/208
	Revision:
	D
Drawing:	Scale:
Title Deeds	1:250 @ A3
Plot 08	Drawn by:
	LG
	Date:
	10/2021
	Checked by:
	NE
	Date:
	10/2021




3 Bon Accord Crescent, Aberdeen, AB11 6XH  
Tel: 01224 586 277  
email: info@THE-ap.co.uk  
web site: THE-ap.co.uk

© THAIN HARRINGTON EDWARD CHARTERED ARCHITECTS AND TOWN PLANNING CONSULTANCY LIMITED.

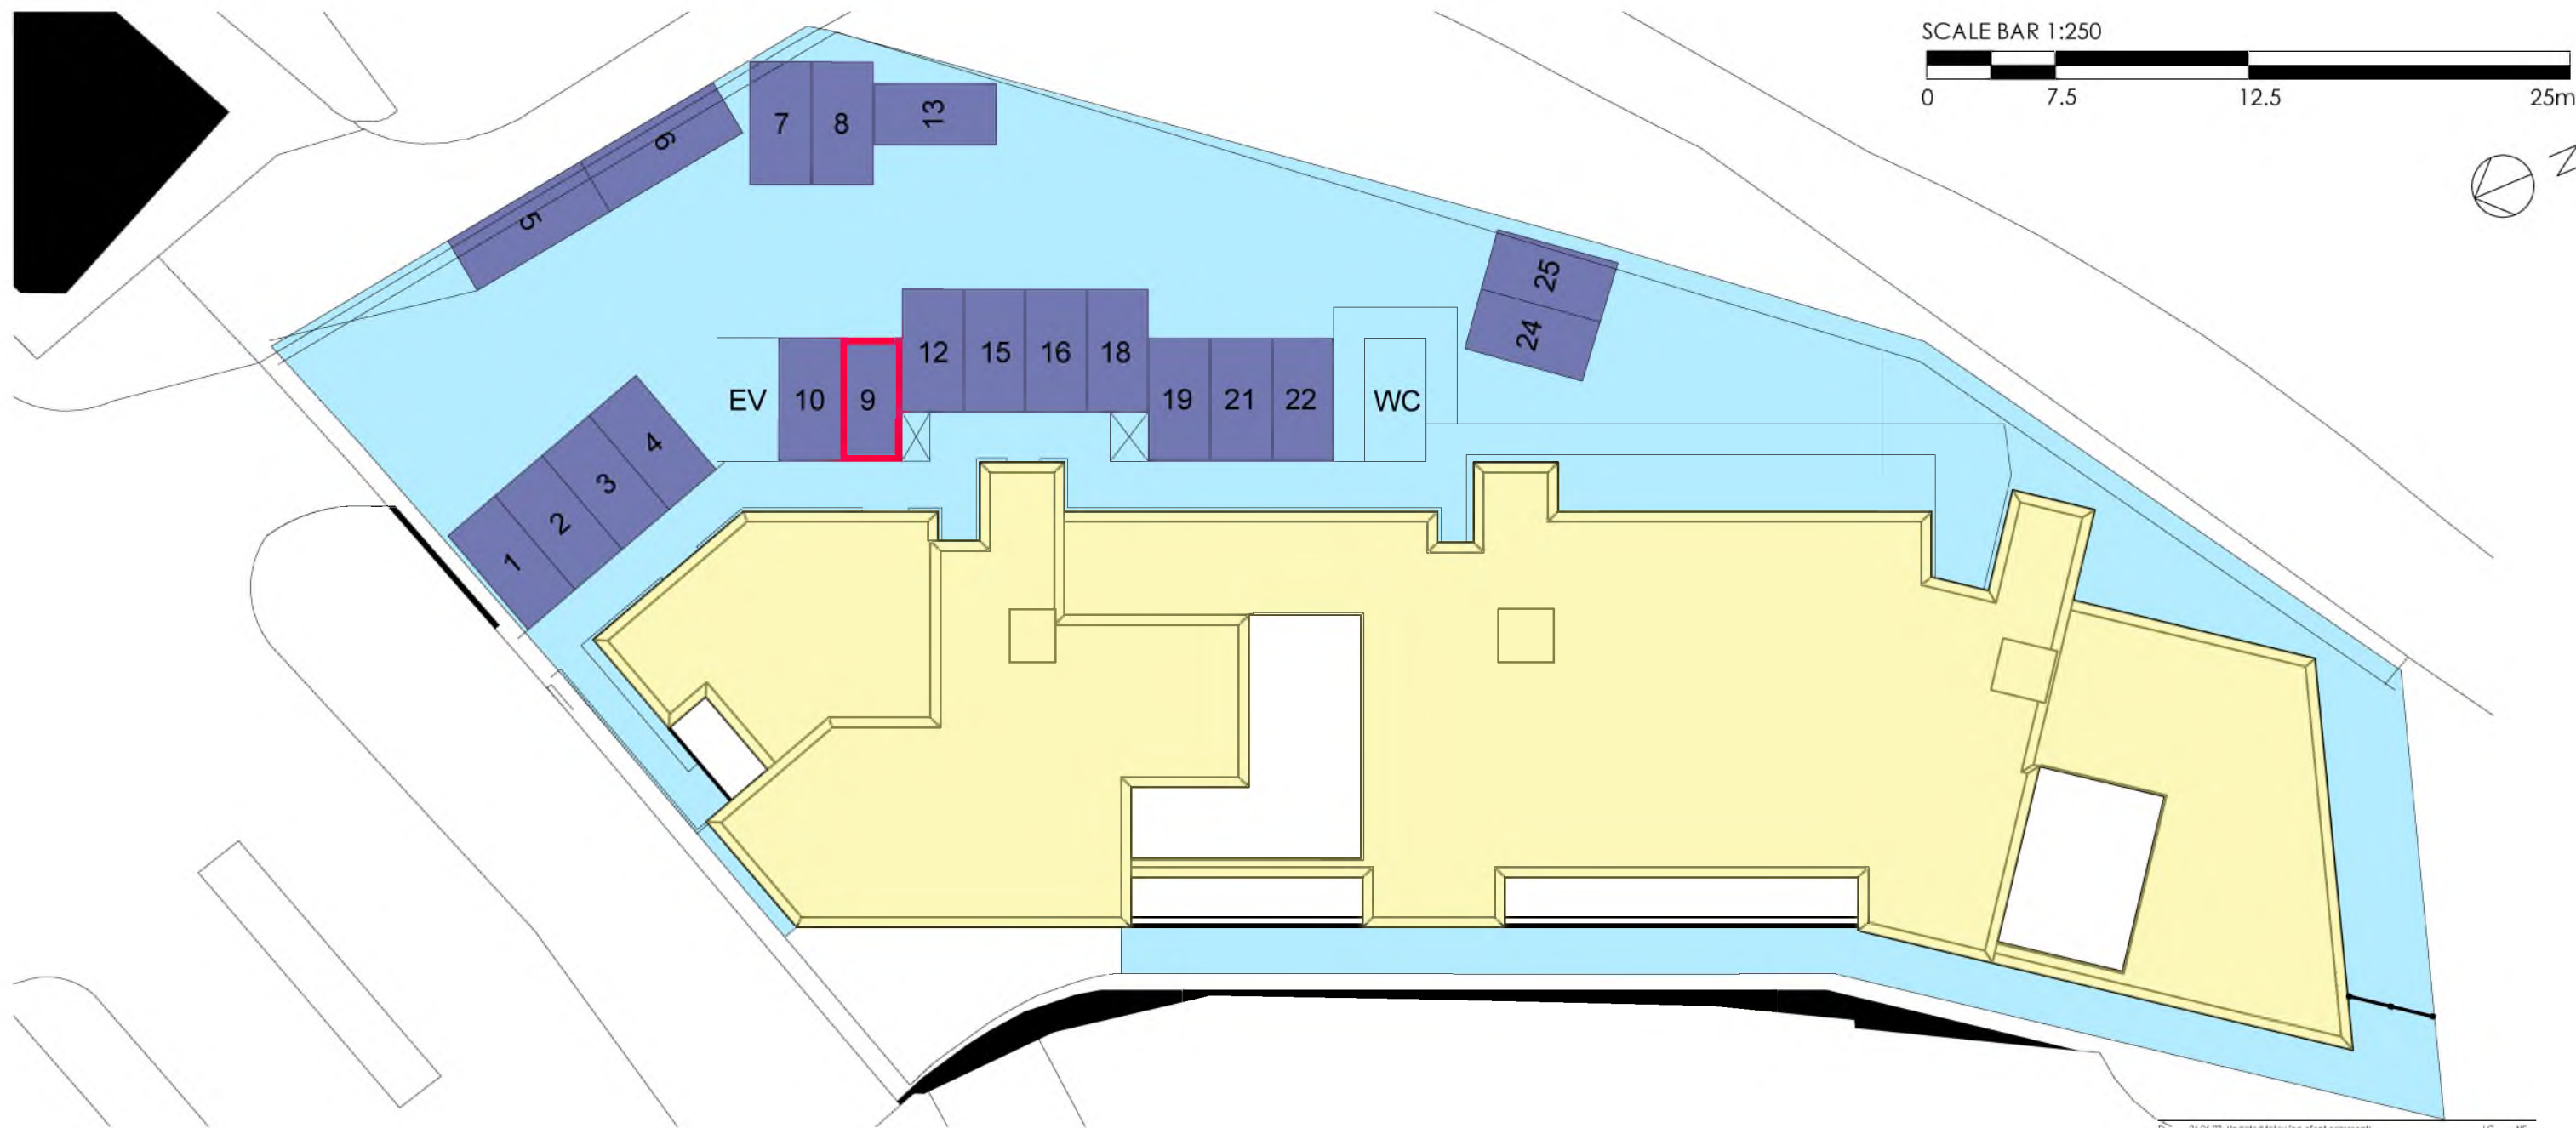

THIRD FLOOR PLAN - PLOT 09  
GROSS INTERNAL AREA = 213.01 sq.m

- Common Areas
- Private Parking
- Common Roof
- Plot Ownership

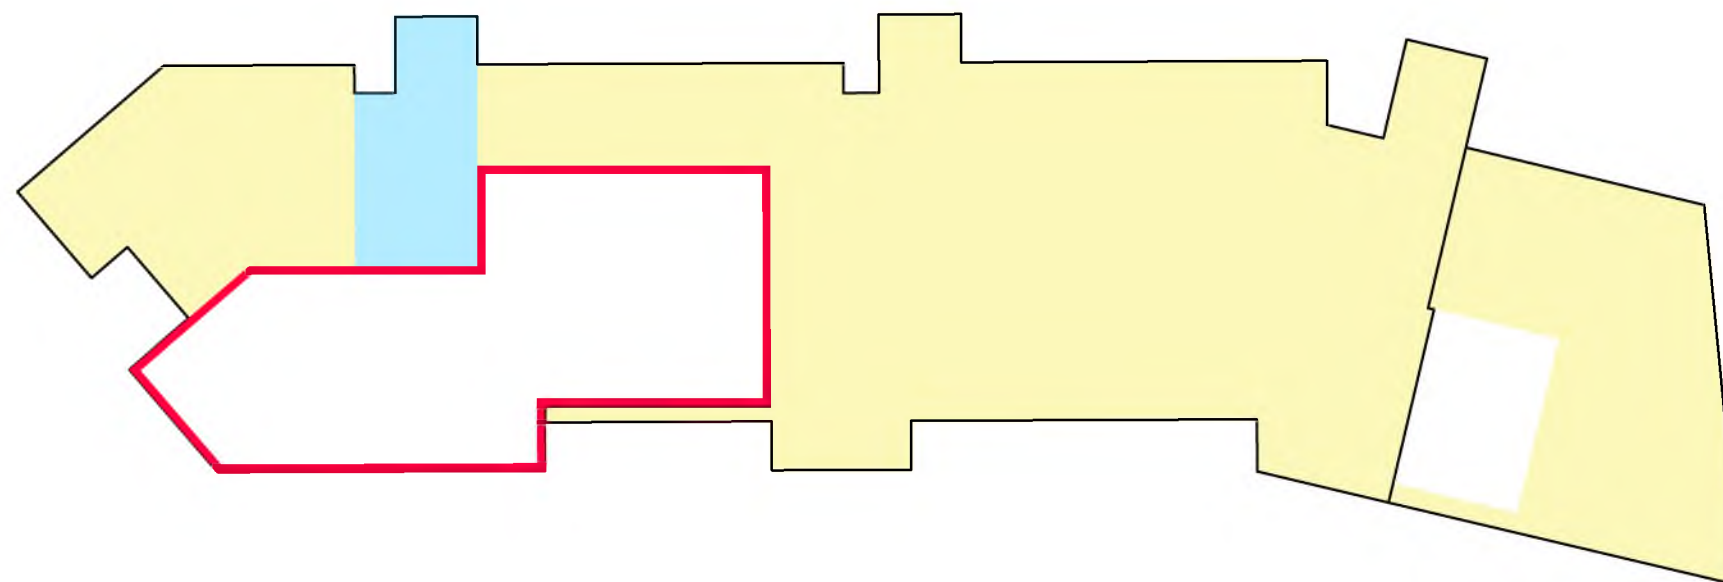

D	26.06.23	Updated following client comments	LG	NE
C	13.04.23	Updated following client comments	LG	NE
Rev.	Date	Details	Drawn	Checked

INFORMATION			
Project/Client:		Project No: THE21-0007	
Residential Development		Drawing No: Lf-1209	
Carmichael Homes		Revision: D	
Drawing:		Scale: 1:250 @ A3	
Title Deeds		Drawn by: LG Date: 10/2021	
Plot 09		Checked by: NE Date: 10/2021	


**THE** Thain  
ARCHITECTURE + PLANNING Harrington  
Edward

3 Bon Accord Crescent, Aberdeen, AB11 6XH  
Tel: 01224 586 277  
email: info@THE-ap.co.uk  
web site: THE-ap.co.uk

© THAIN HARRINGTON EDWARD CHARTERED ARCHITECTS AND TOWN PLANNING CONSULTANCY LIMITED


\* This drawing is for title purposes only,  
not for construction.



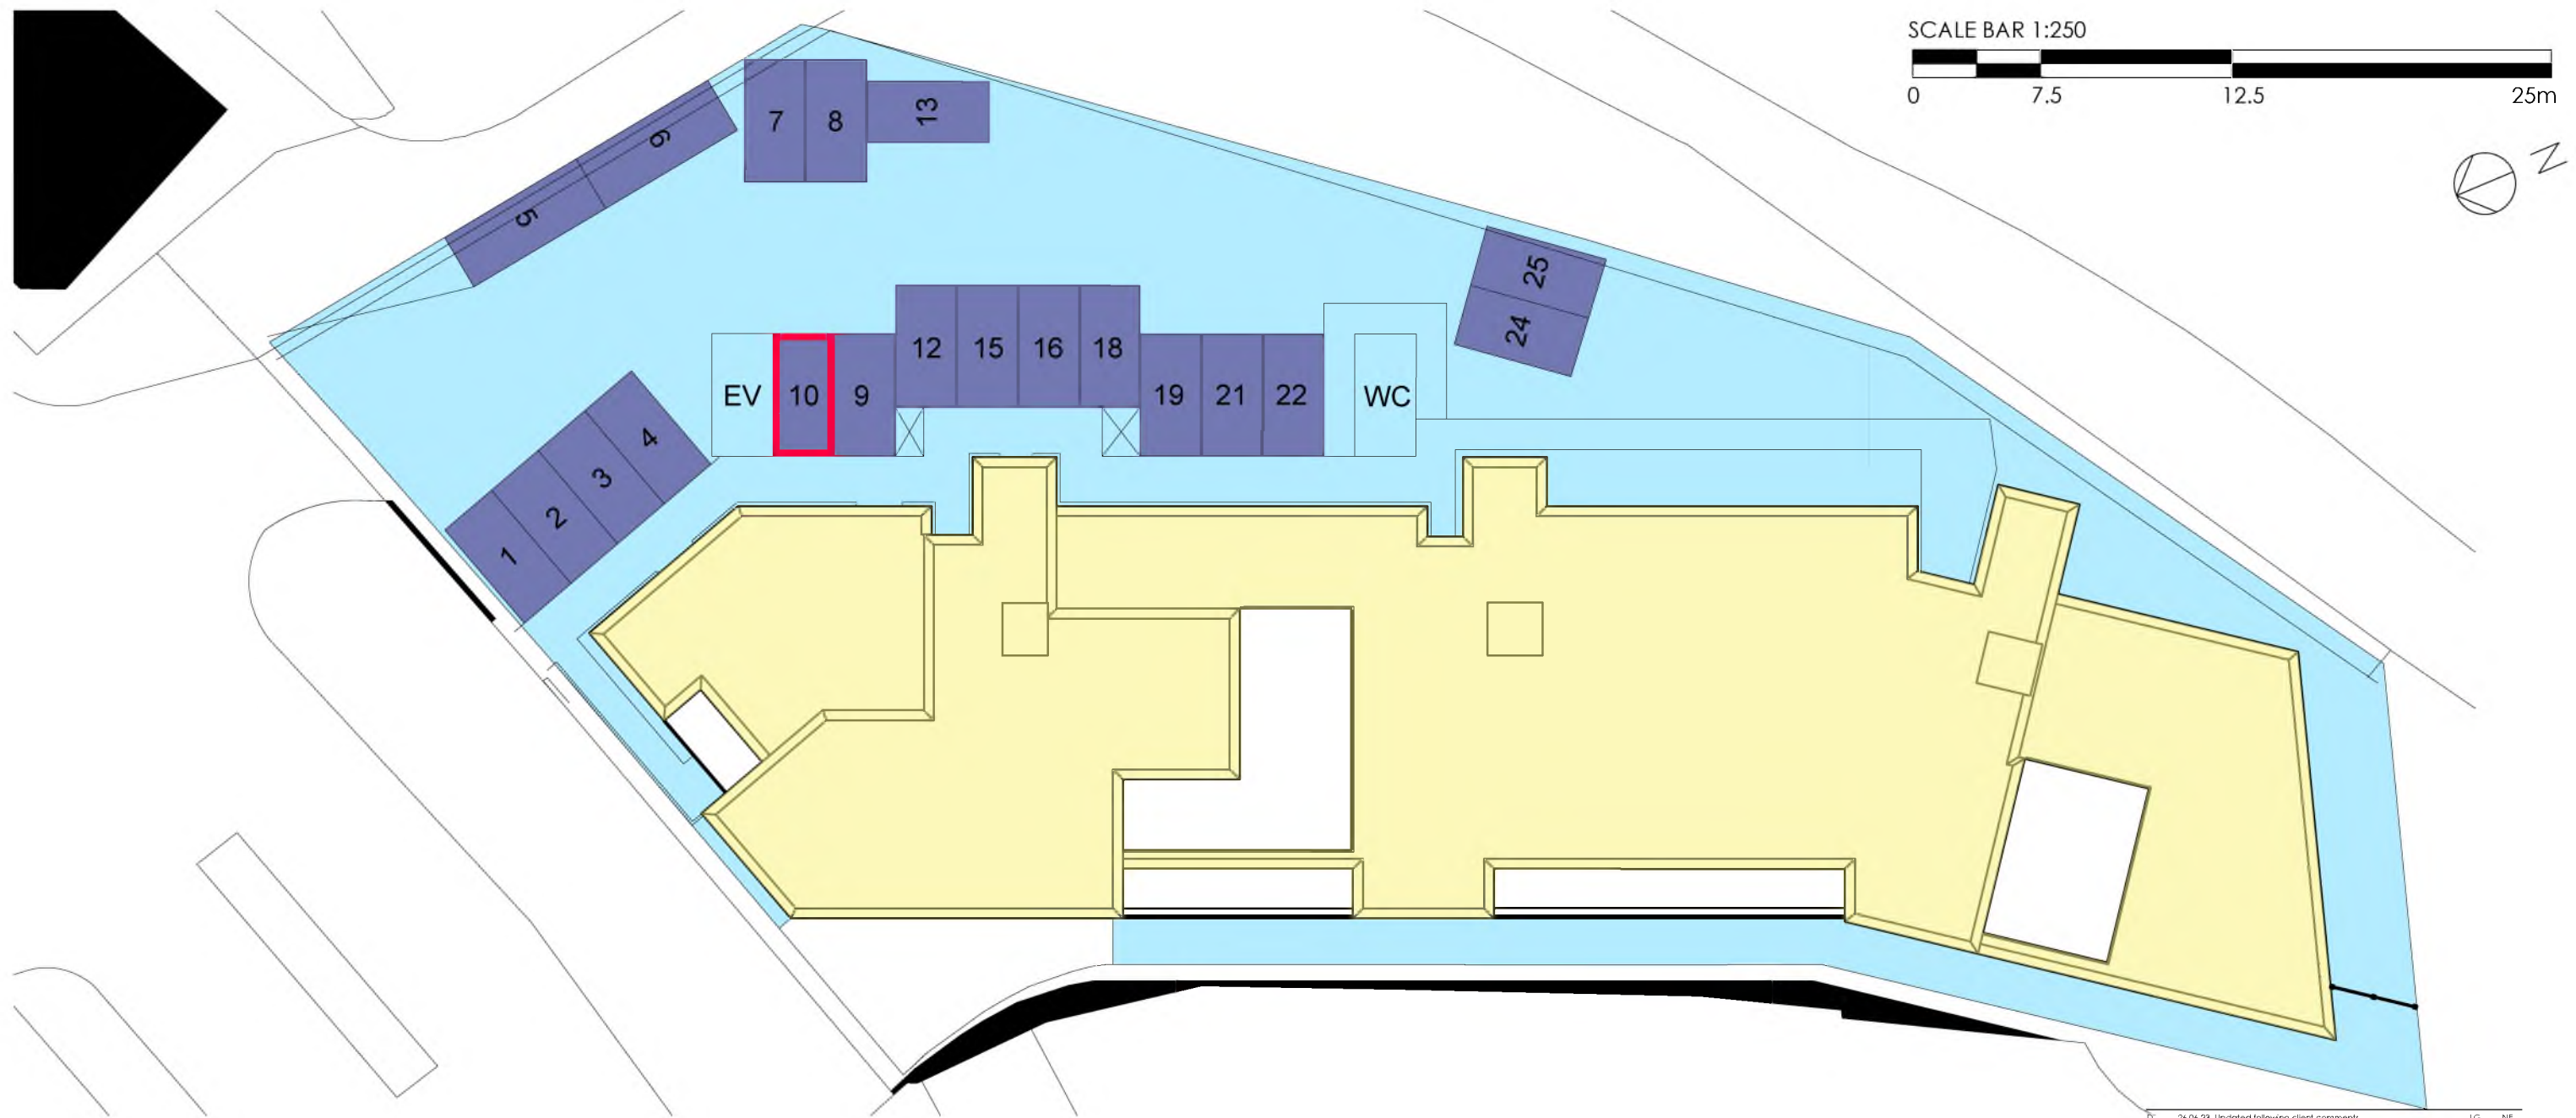

GROUND FLOOR PLAN - PLOT 10  
GROSS INTERNAL AREA = 94.35 sq.m

- Common Areas
- Private Parking
- Common Roof
- Plot Ownership

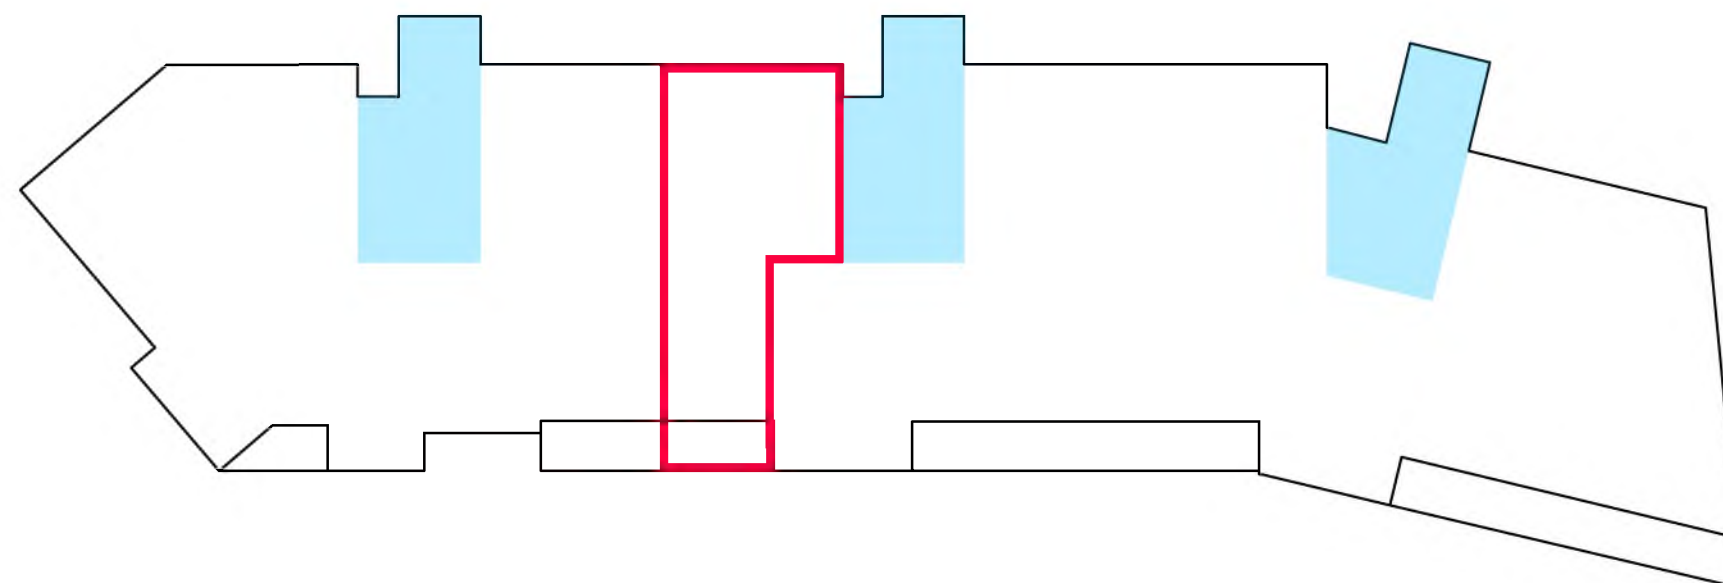

\* This drawing is for title purposes only,  
not for construction.


D	26.06.23	Updated following client comments	LG	NE
C	13.04.23	Updated following client comments	LG	NE
Rev.	Date	Details	Drawn	Checked

INFORMATION			
Project/Client:		Project No: THE21-0007	
Residential Development 27 Lanark Road, Edinburgh		Drawing No: L(-)-J210	
Carmichael Homes		Revision: D	
Drawing:	Scale:	@ A3	
Title Deeds	1:250		
Plot 10	Drawn by: LG	Date: 10/2021	
	Checked by: NE	Date: 10/2021	

**THE** | Thain  
ARCHITECTURE + PLANNING | Harrington  
Edward


3 Bon Accord Crescent, Aberdeen, AB11 6XH  
Tel: 01224 586 277  
email: info@THE-ap.co.uk  
web site: THE-ap.co.uk

© THAIN HARRINGTON EDWARD CHARTERED ARCHITECTS AND TOWN PLANNING CONSULTANCY LIMITED.

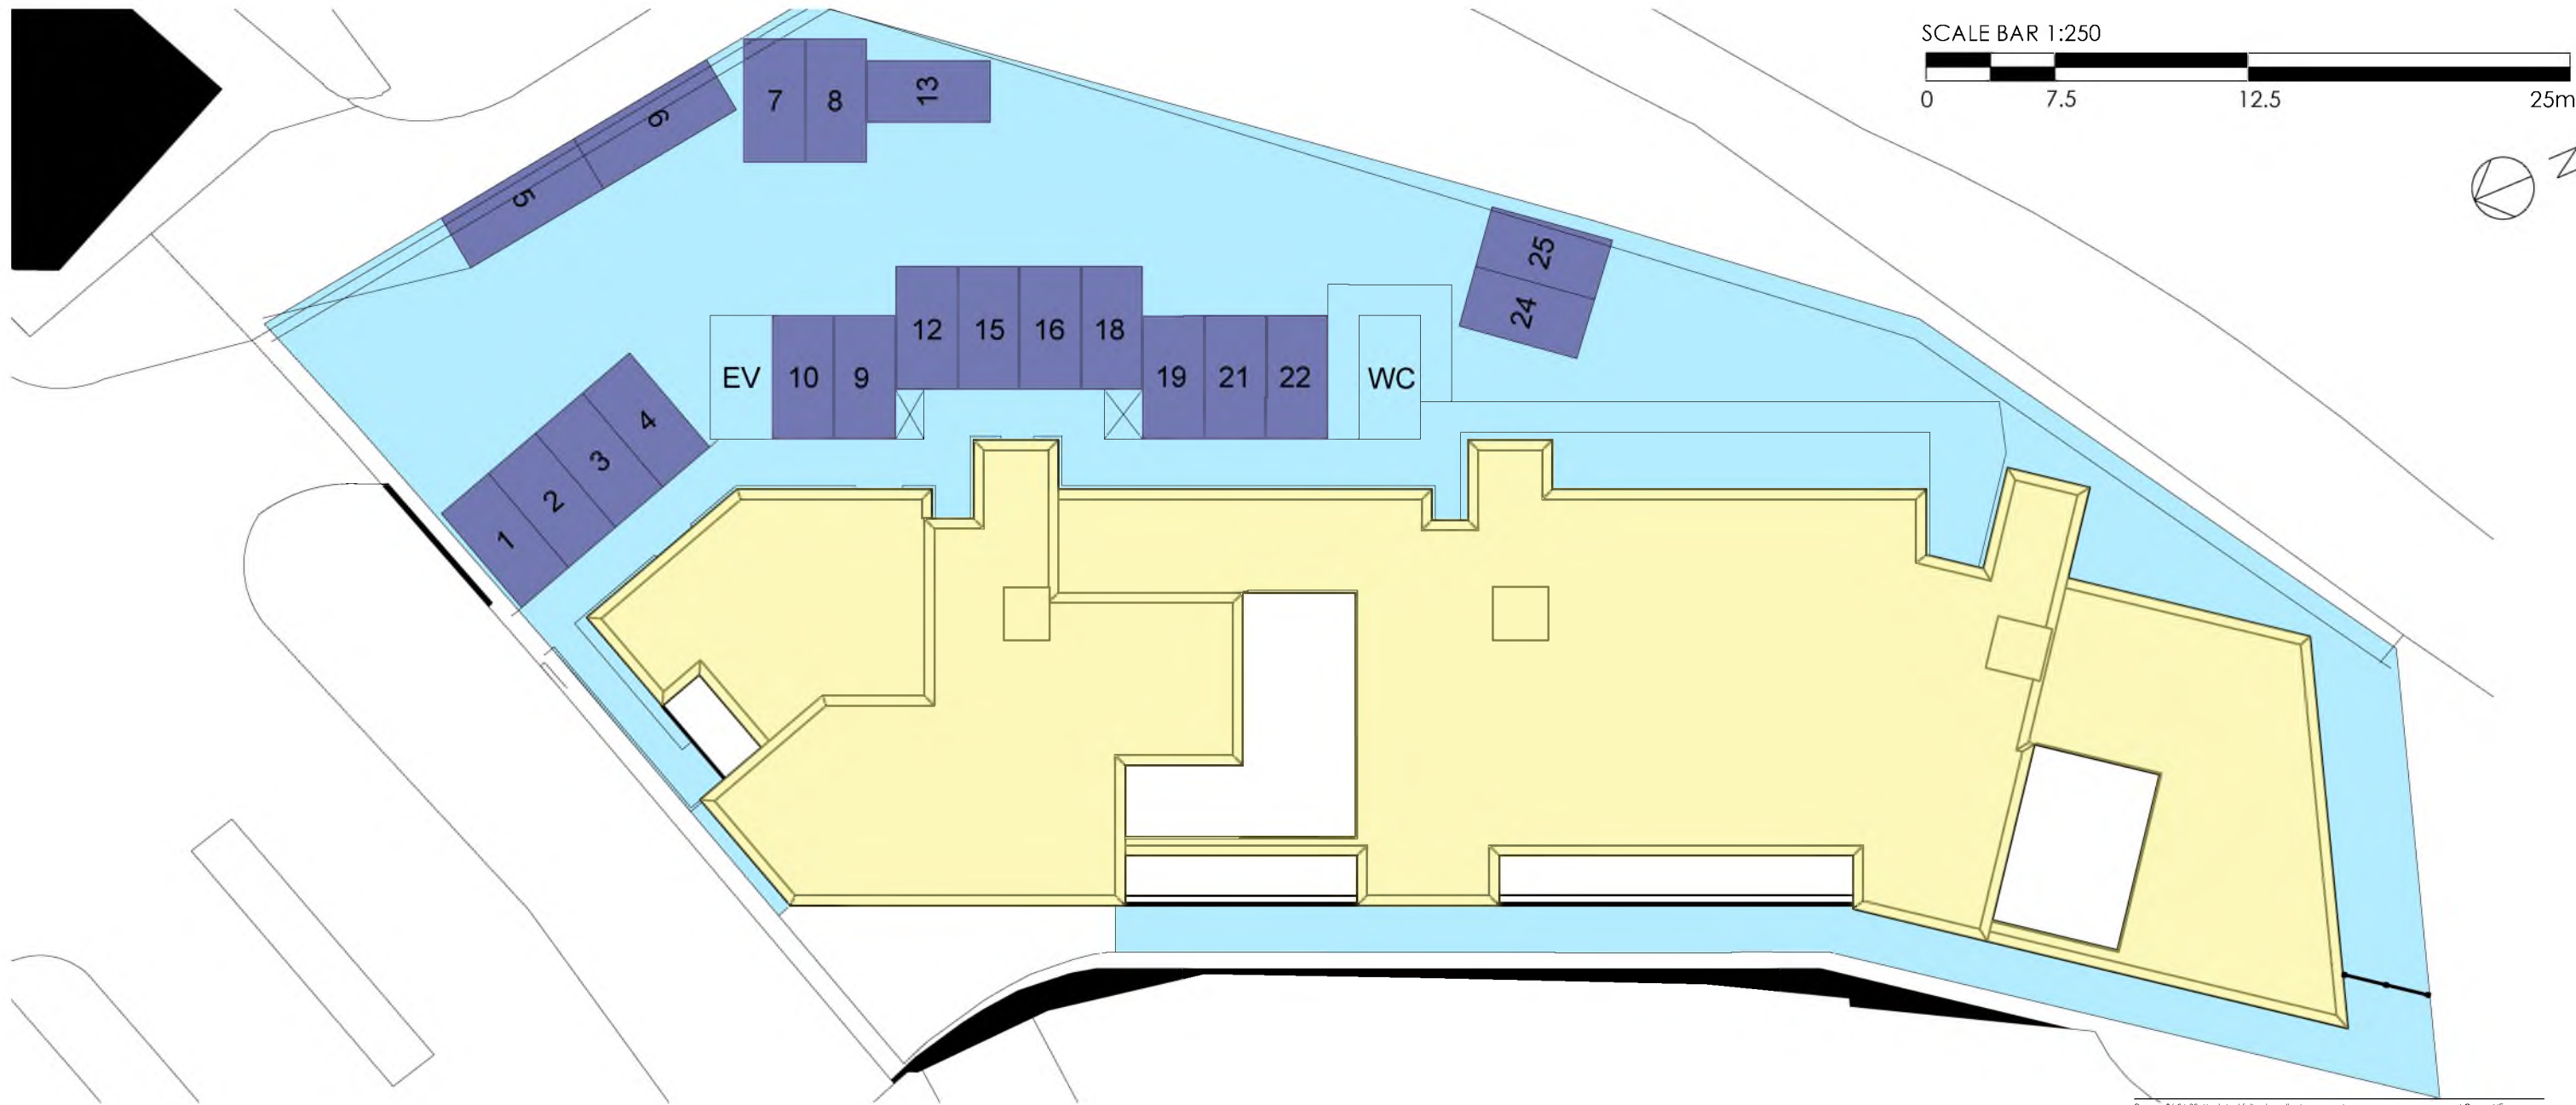

GROUND FLOOR PLAN - PLOT 11  
GROSS INTERNAL AREA = 81.42 sq.m

- Common Areas
- Private Parking
- Common Roof
- Plot Ownership

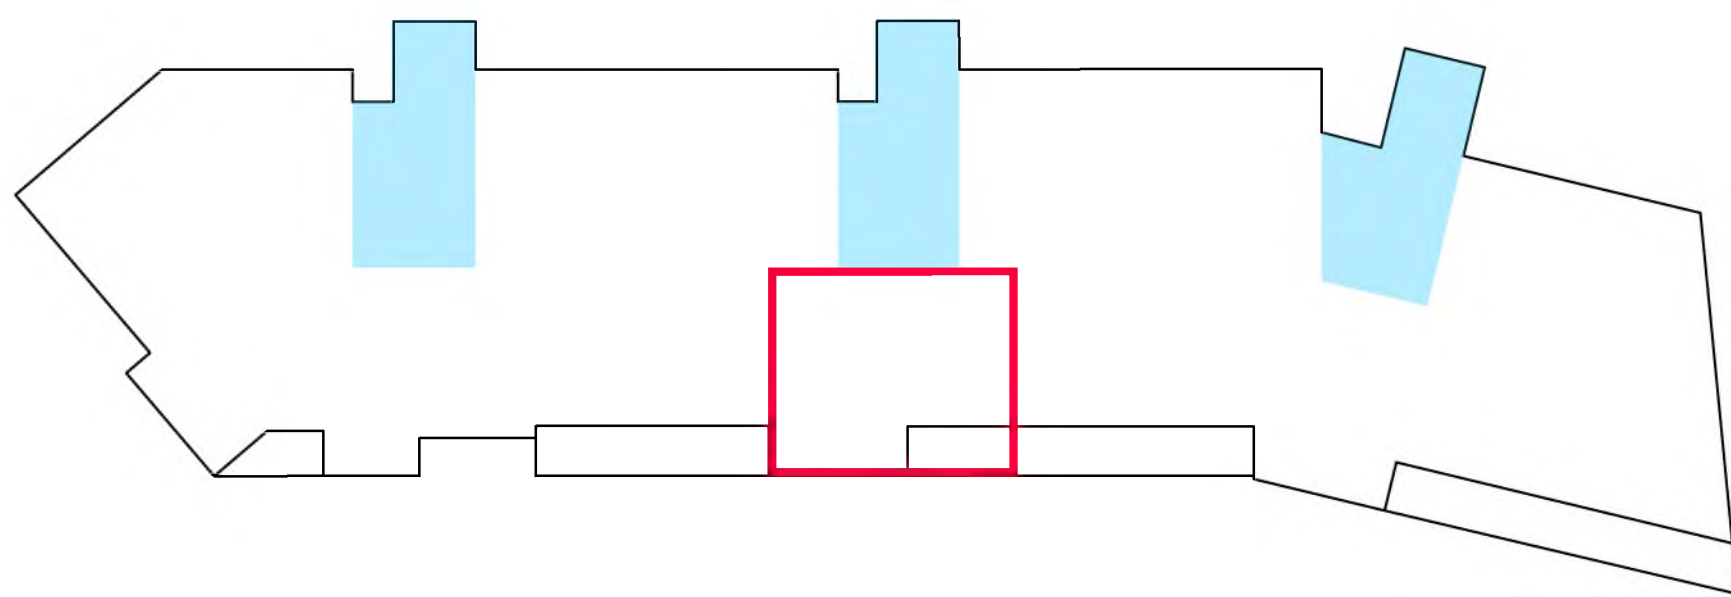

\* This drawing is for title purposes only, not for construction.

D	26.06.23	Updated following client comments	LG	NE
C	13.04.23	Updated following client comments	LG	NE
Rev.	Date	Details	Drawn	Checked

INFORMATION			
Project/Client:		Project No:	
Residential Development		THE21-0007	
27 Lanark Road, Edinburgh		Drawing No:	
Carmichael Homes		L(-)211	
Drawing:		Revision:	
Title Deeds		D	
Plot 11		Scale:	
		1:250 @ A3	
		Drawn by:	
		LG	
		Date:	
		10/2021	
		Checked by:	
		NE	
		Date:	
		10/2021	


**THE** | Thain  
ARCHITECTURE + PLANNING | Harrington  
Edward

3 Bon Accord Crescent, Aberdeen, AB11 6XH

Tel: 01224 586 277  
email: info@THE-ap.co.uk  
web site: THE-ap.co.uk


© THAIN HARRINGTON EDWARD CHARTERED ARCHITECTS AND TOWN PLANNING CONSULTANCY LIMITED.



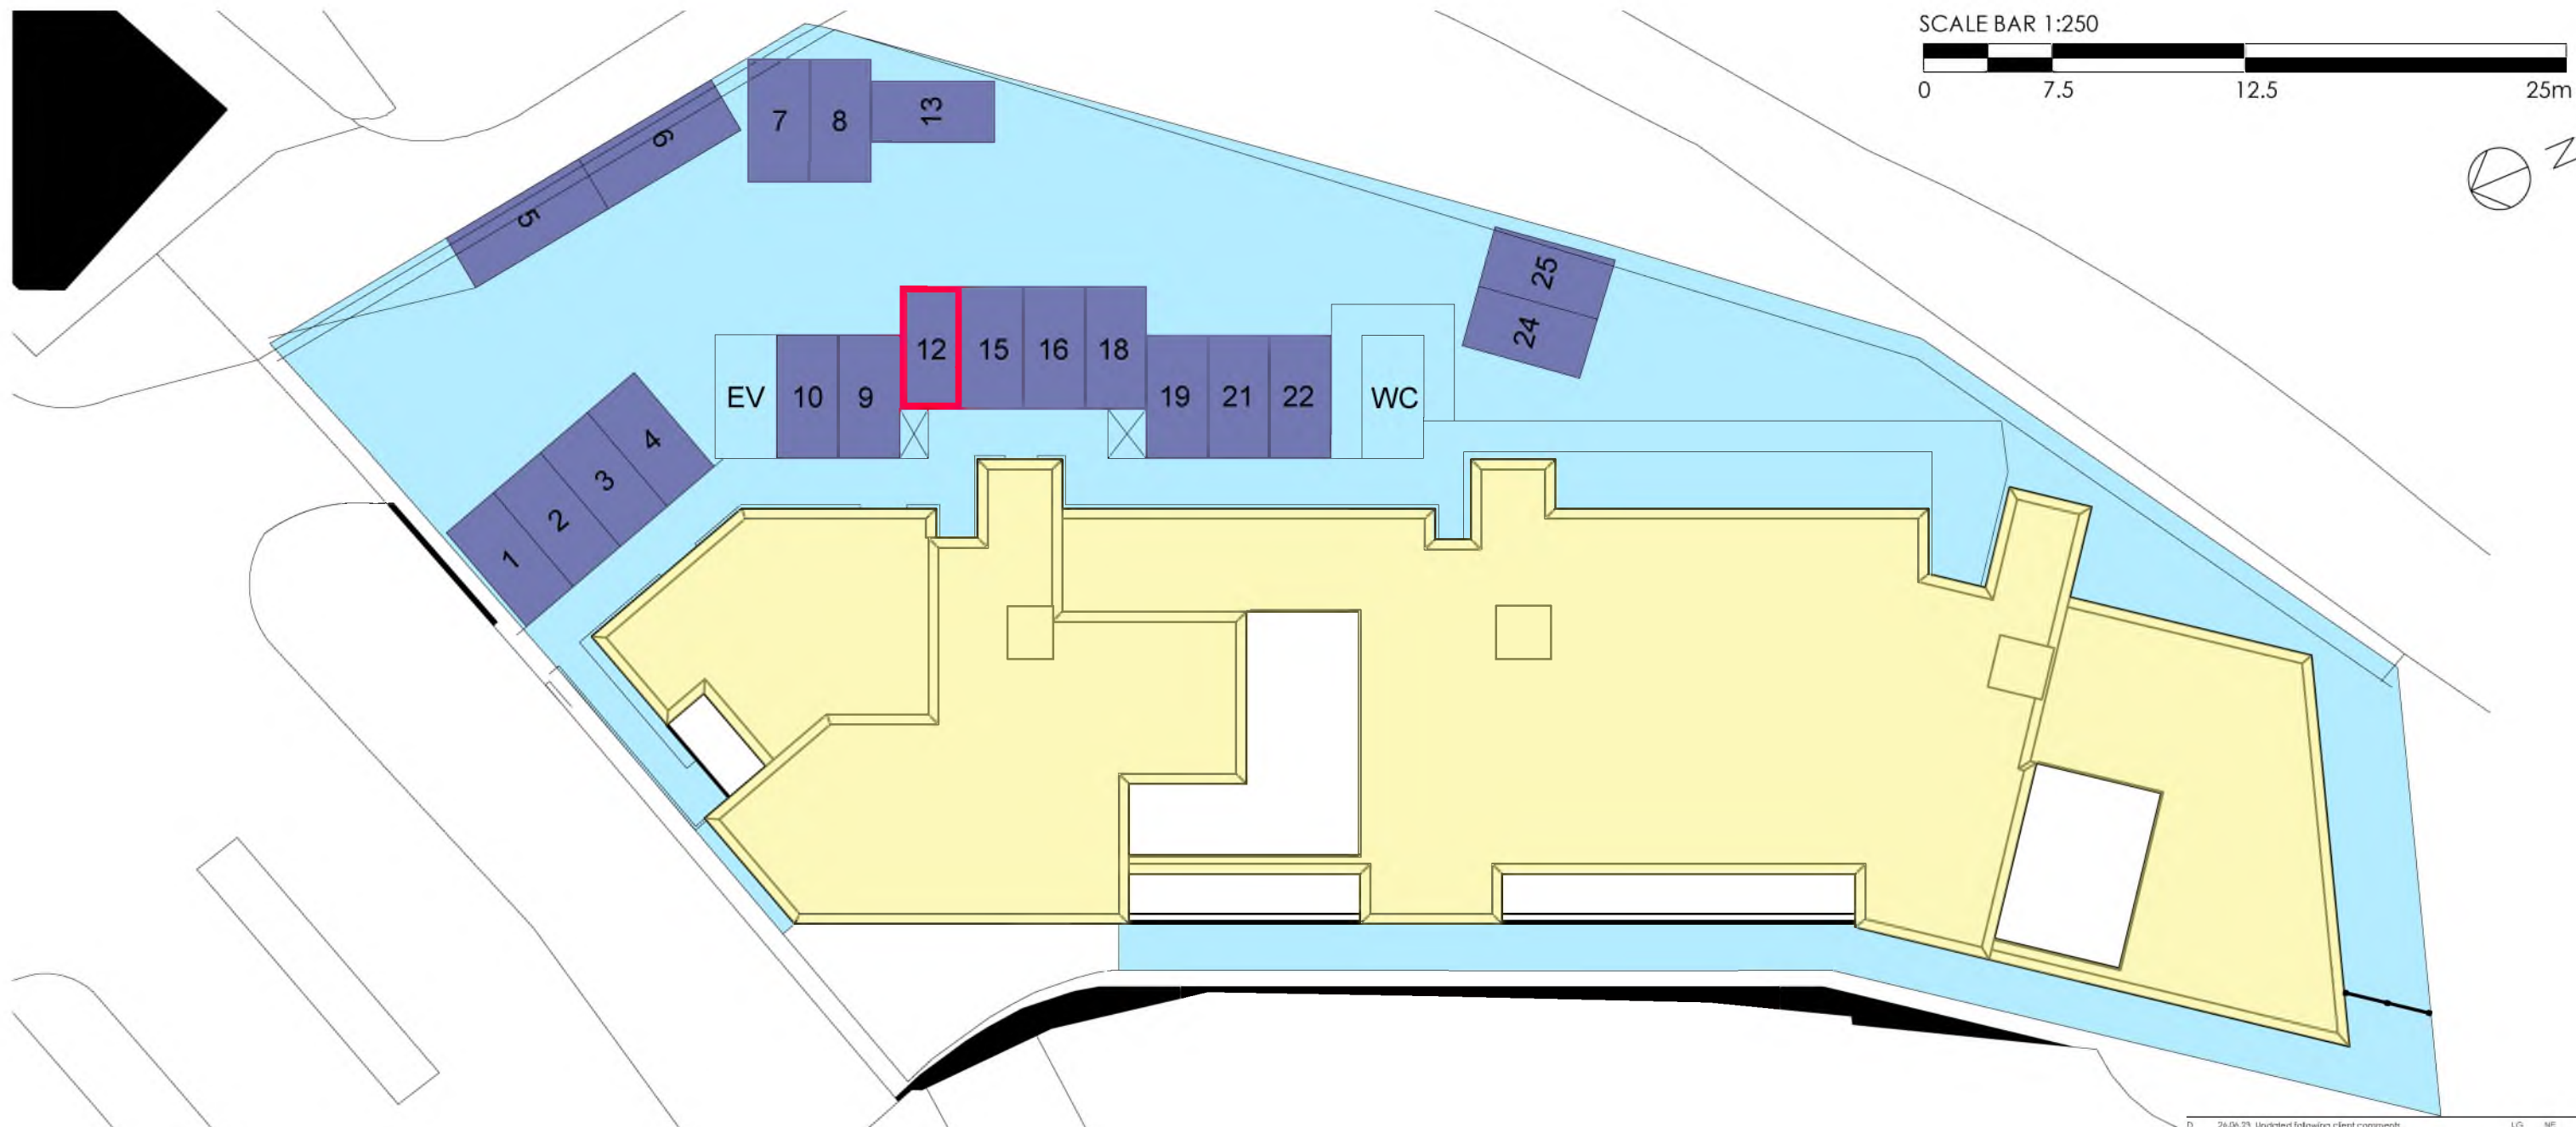

GROUND FLOOR PLAN - PLOT 12  
GROSS INTERNAL AREA = 96.56 sq.m

- Common Areas
- Private Parking
- Common Roof
- Plot Ownership

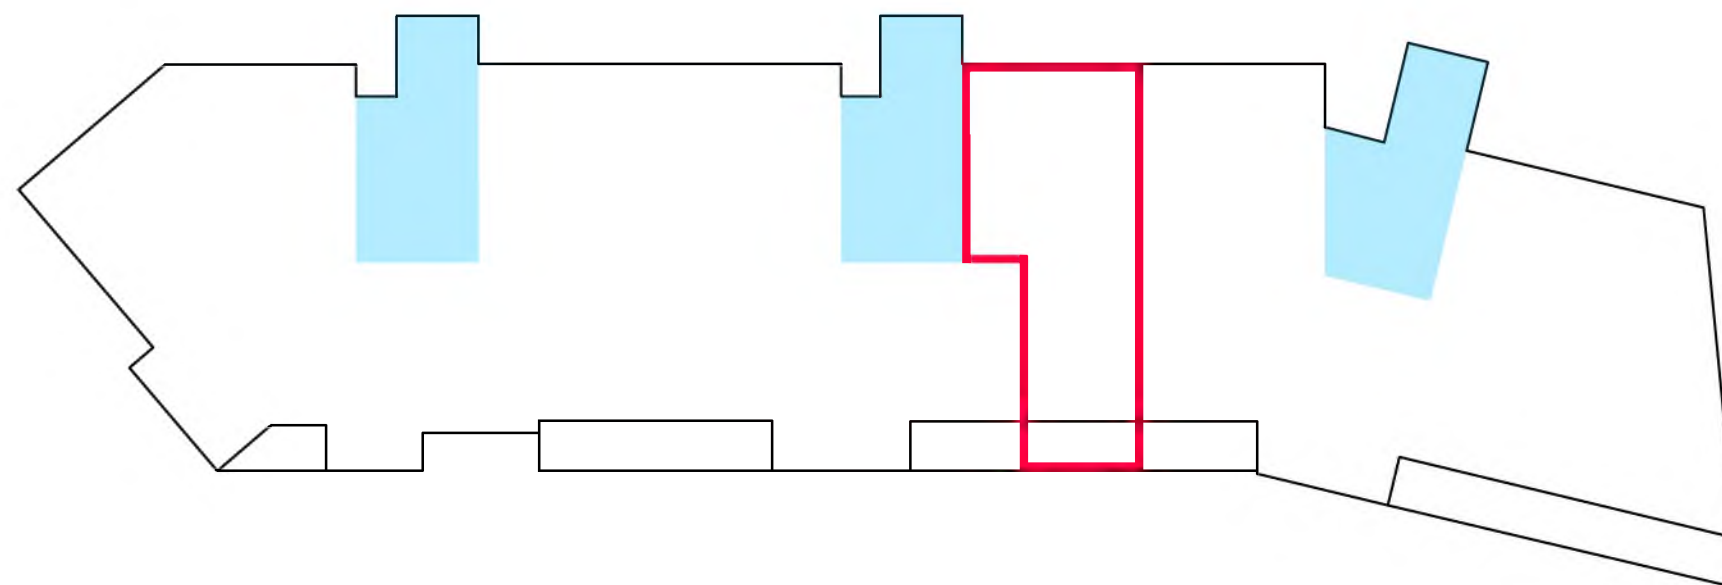

D	26.06.23	Updated following client comments	LG	NE
C	13.04.23	Updated following client comments	LG	NE
Rev.	Date	Details	Drawn	Checked
Issued for:				

#### INFORMATION


Project/Client:	Project No:
Residential Development	THE21-0007
27 Lanark Road, Edinburgh	Drawing No:
Carmichael Homes	L(-)J212
	Revision:
	D
Drawing:	Scale:
Title Deeds	1:250
Plot 12	Drawn by: Date:
	LG 10/2021
	Checked by: Date:
	NE 10/2021



3 Bon Accord Crescent, Aberdeen, AB11 6XH  
Tel: 01224 586 277  
email: info@THE-ap.co.uk  
web site: THE-ap.co.uk


© THAIN HARRINGTON EDWARD CHARTERED ARCHITECTS AND TOWN PLANNING CONSULTANCY LIMITED.

\* This drawing is for title purposes only,  
not for construction.

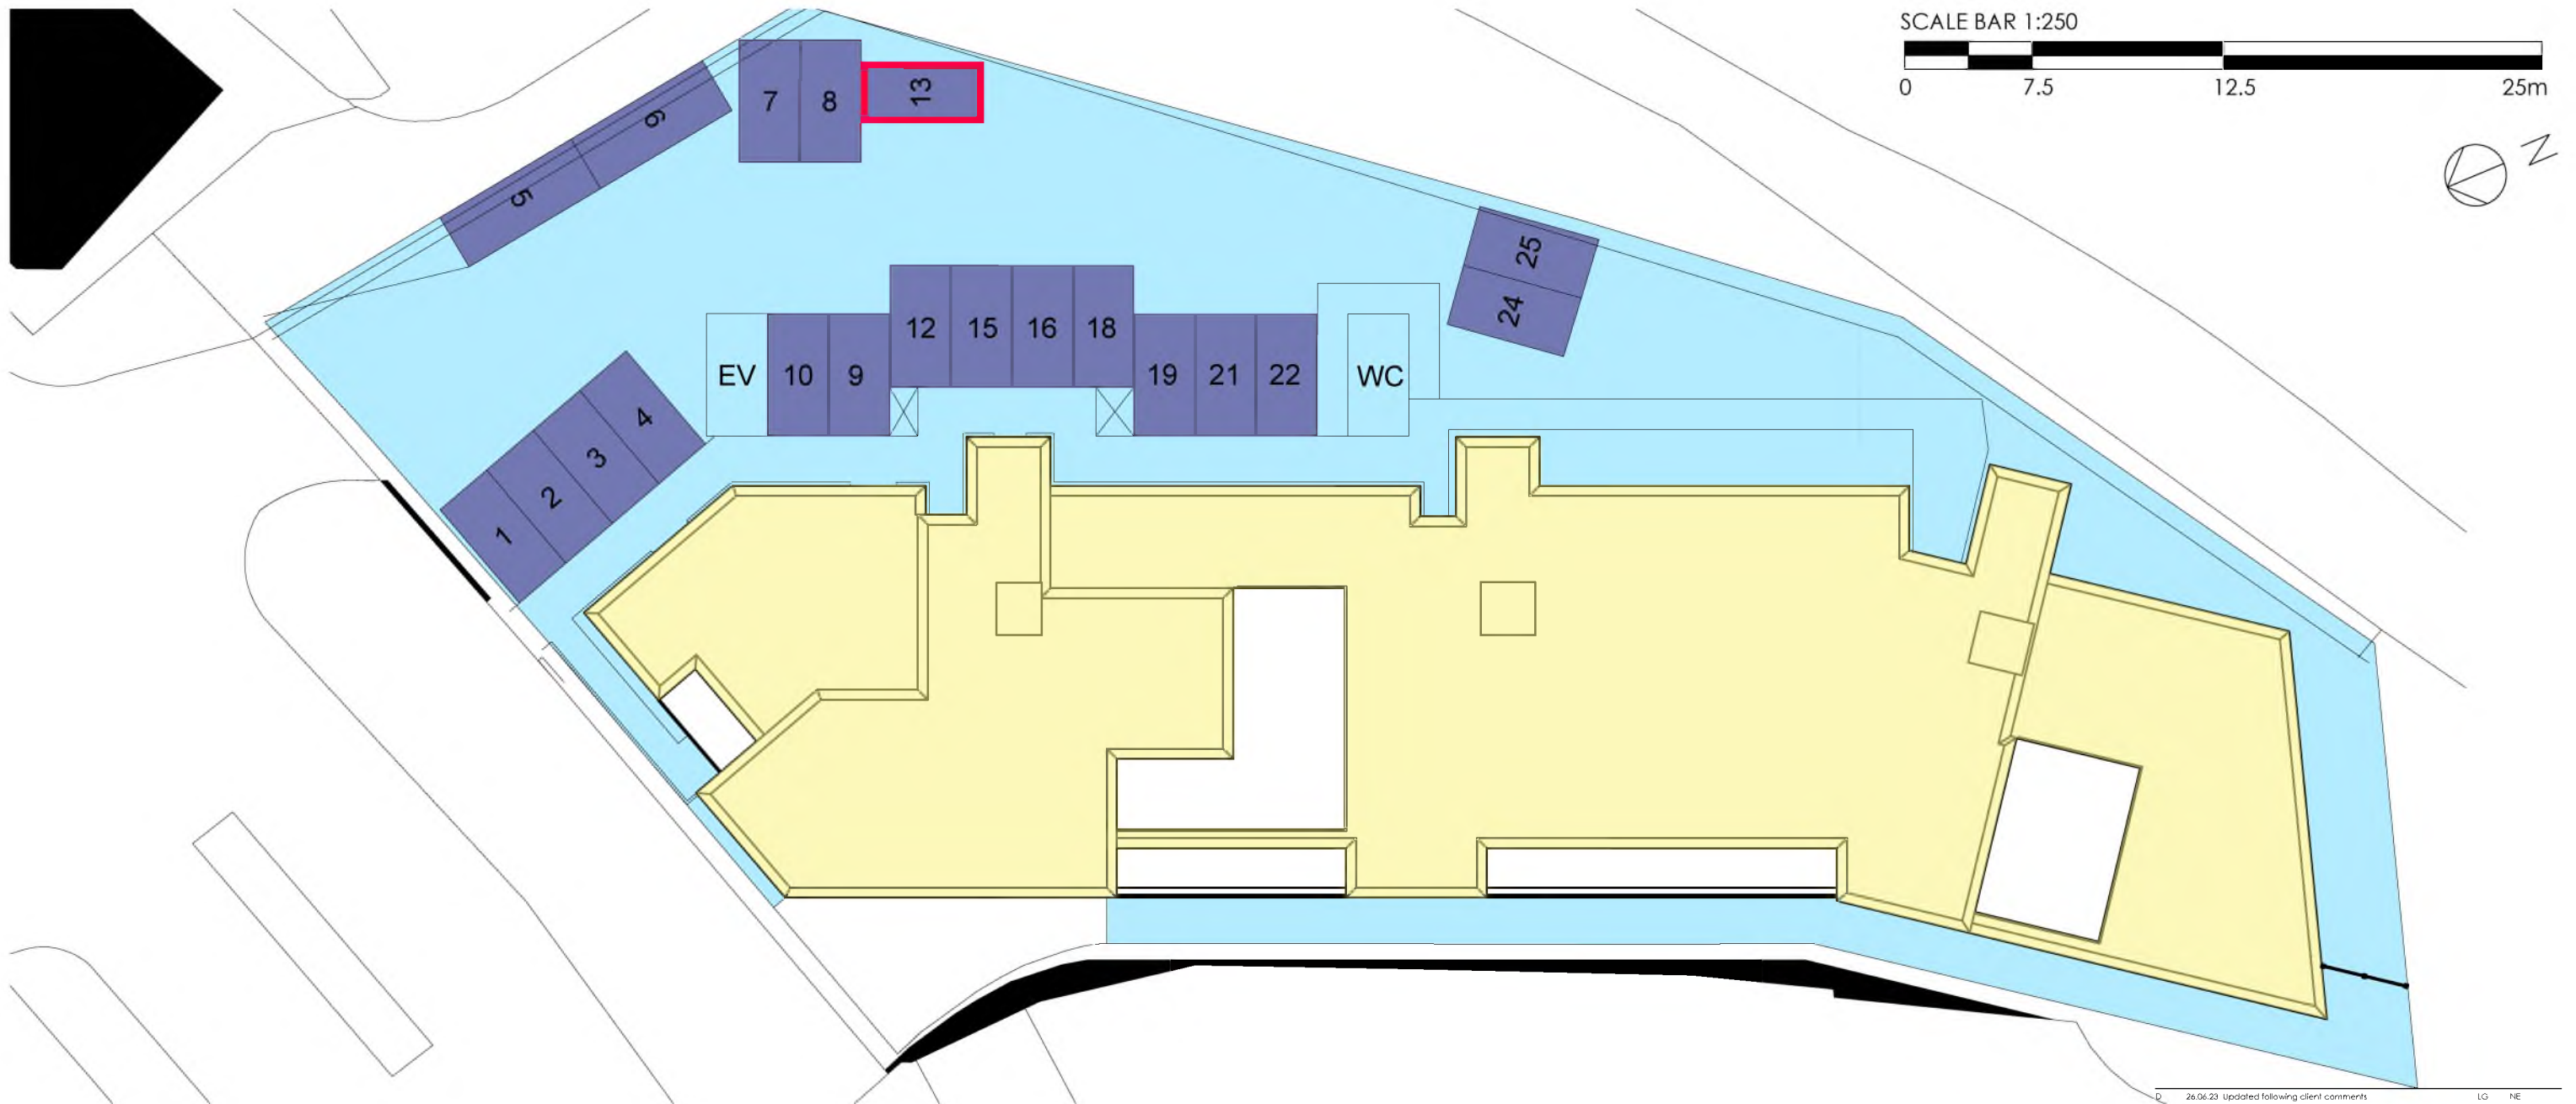

FIRST FLOOR PLAN - PLOT 13  
GROSS INTERNAL AREA = 94.35 sq.m

- Common Areas
- Private Parking
- Common Roof
- Plot Ownership

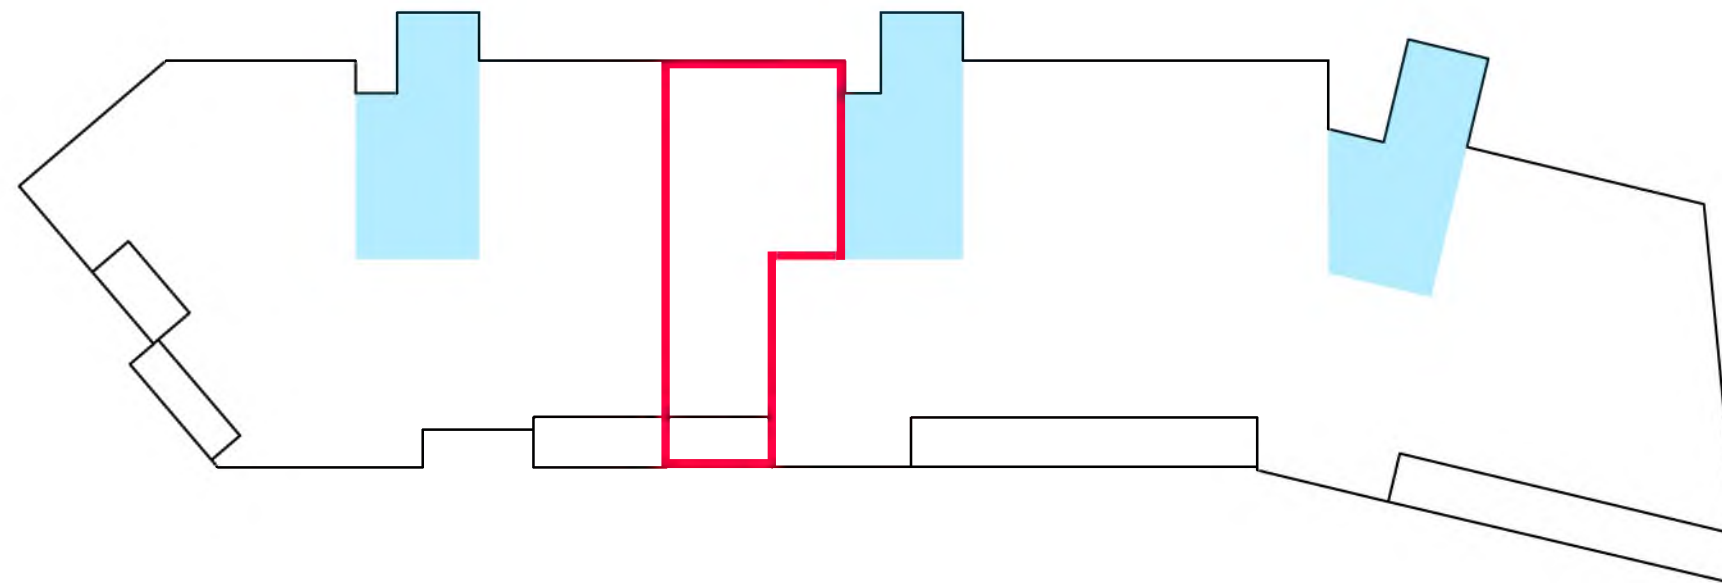

D	26.06.23	Updated following client comments	LG	NE
C	13.04.23	Updated following client comments	LG	NE
Rev.	Date	Details	Drawn	Checked

INFORMATION			
Project/Cient:		Project No:	
Residential Development		THE21-0007	
27 Lanark Road, Edinburgh		Drawing No:	
Carmichael Homes		L(-)213	
Drawing:		Revision:	
Title Deeds		D	
Plot 13		Scale:	
		1:250 @ A3	
		Drawn by: Date:	
		LG 10/2021	
		Checked by: Date:	
		NE 10/2021	




3 Bon Accord Crescent, Aberdeen, AB11 6XH  
Tel: 01224 586 277  
email: info@the-ap.co.uk  
web site: THE-ap.co.uk

© THAIN HARRINGTON EDWARD CHARTERED ARCHITECTS AND TOWN PLANNING CONSULTANCY LIMITED.


\* This drawing is for title purposes only,  
not for construction.



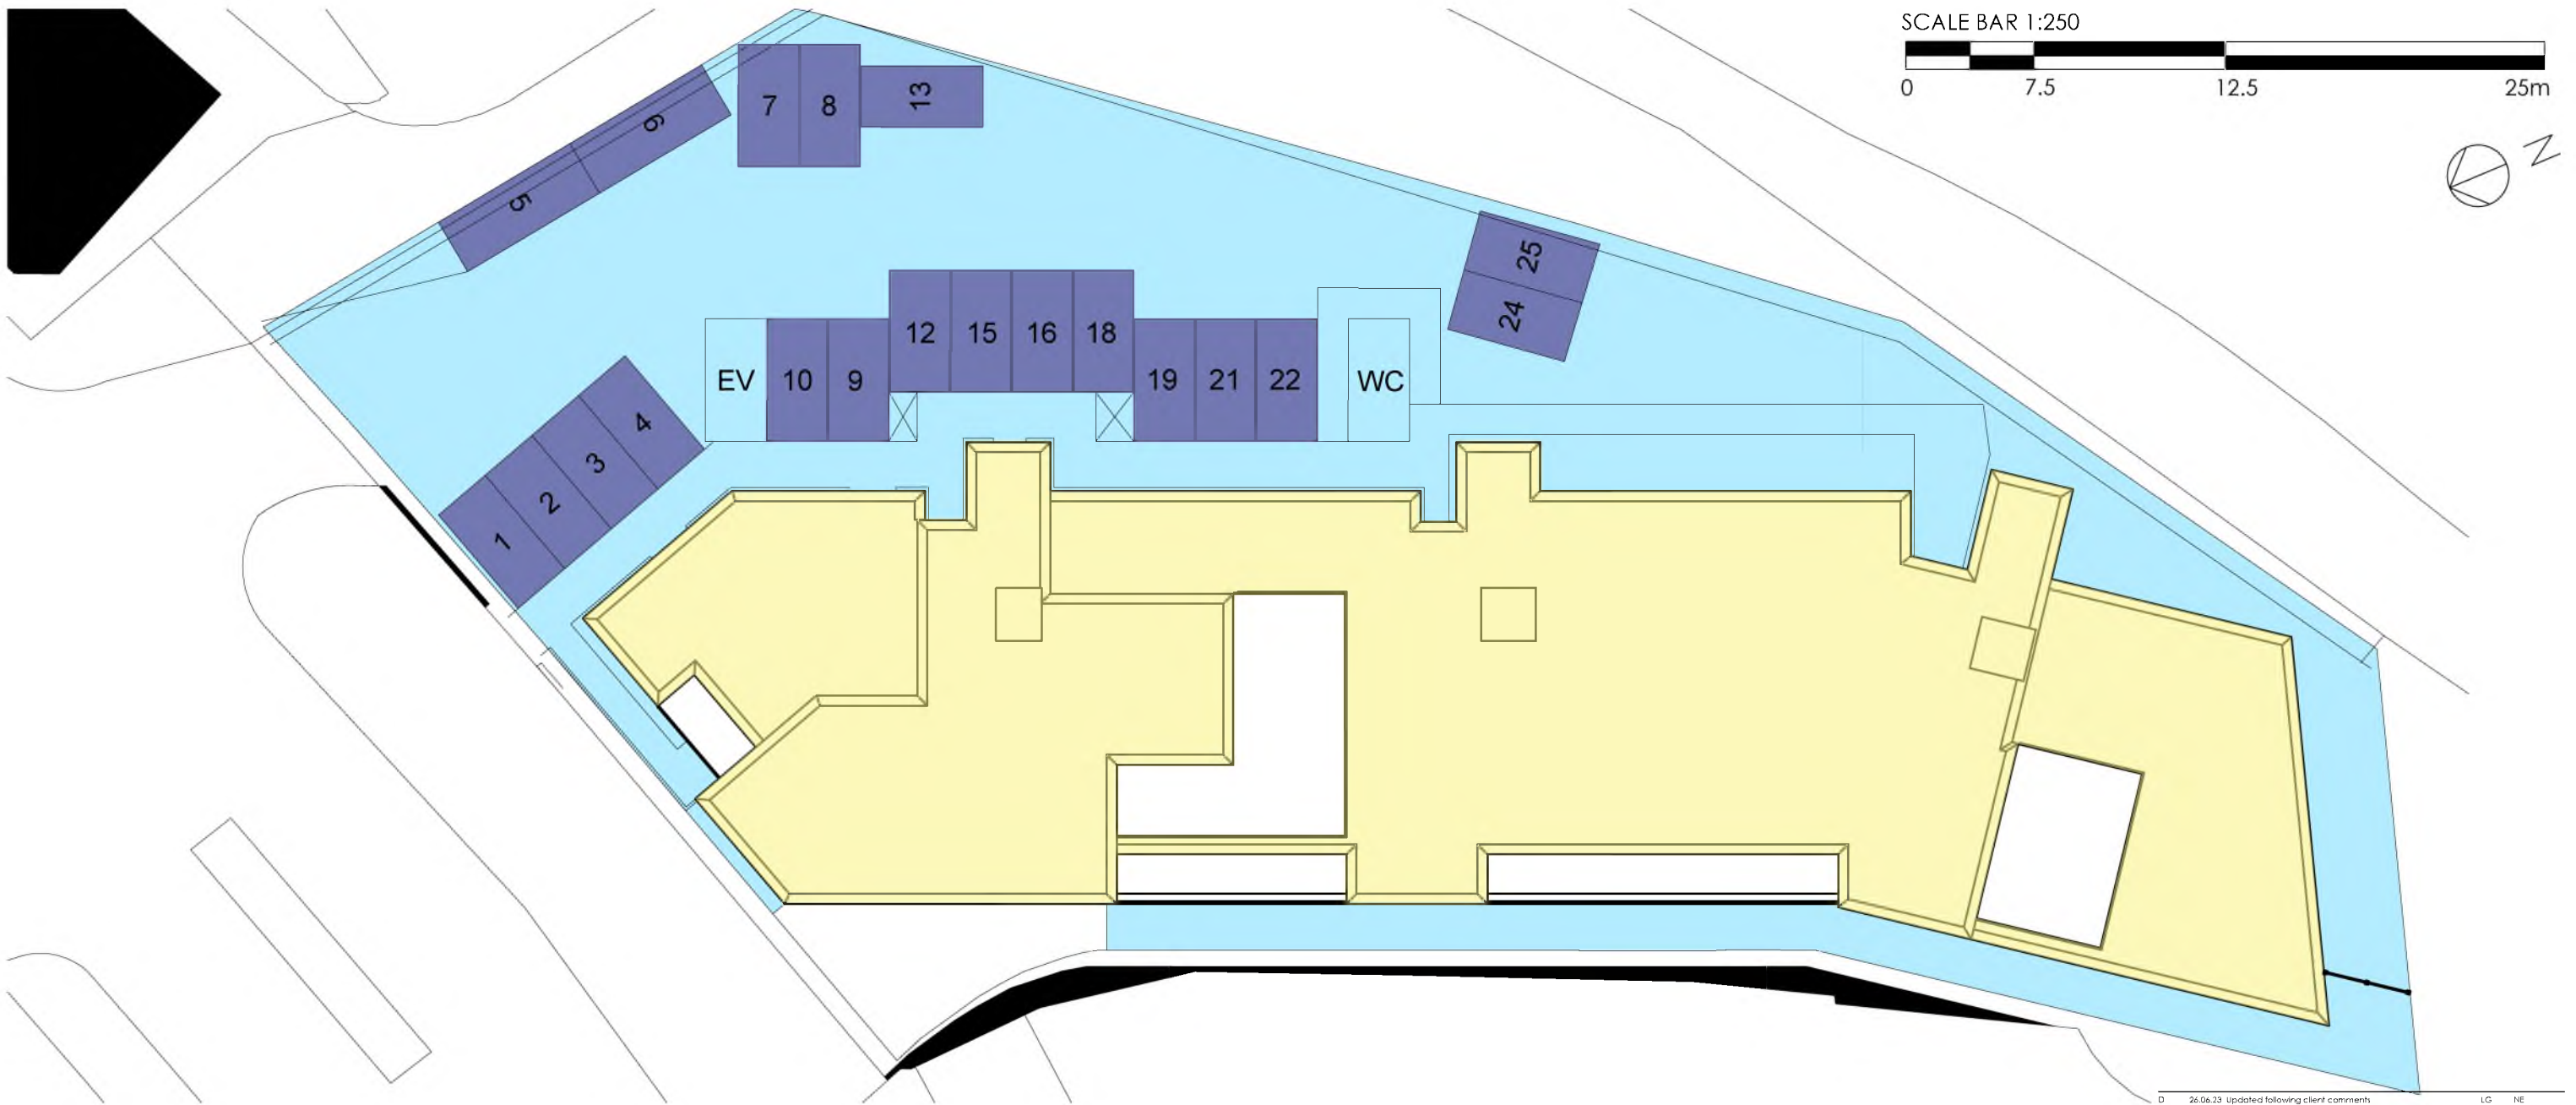

FIRST FLOOR PLAN - PLOT 14  
GROSS INTERNAL AREA = 81.42 sq.m

- Common Areas
- Private Parking
- Common Roof
- Plot Ownership

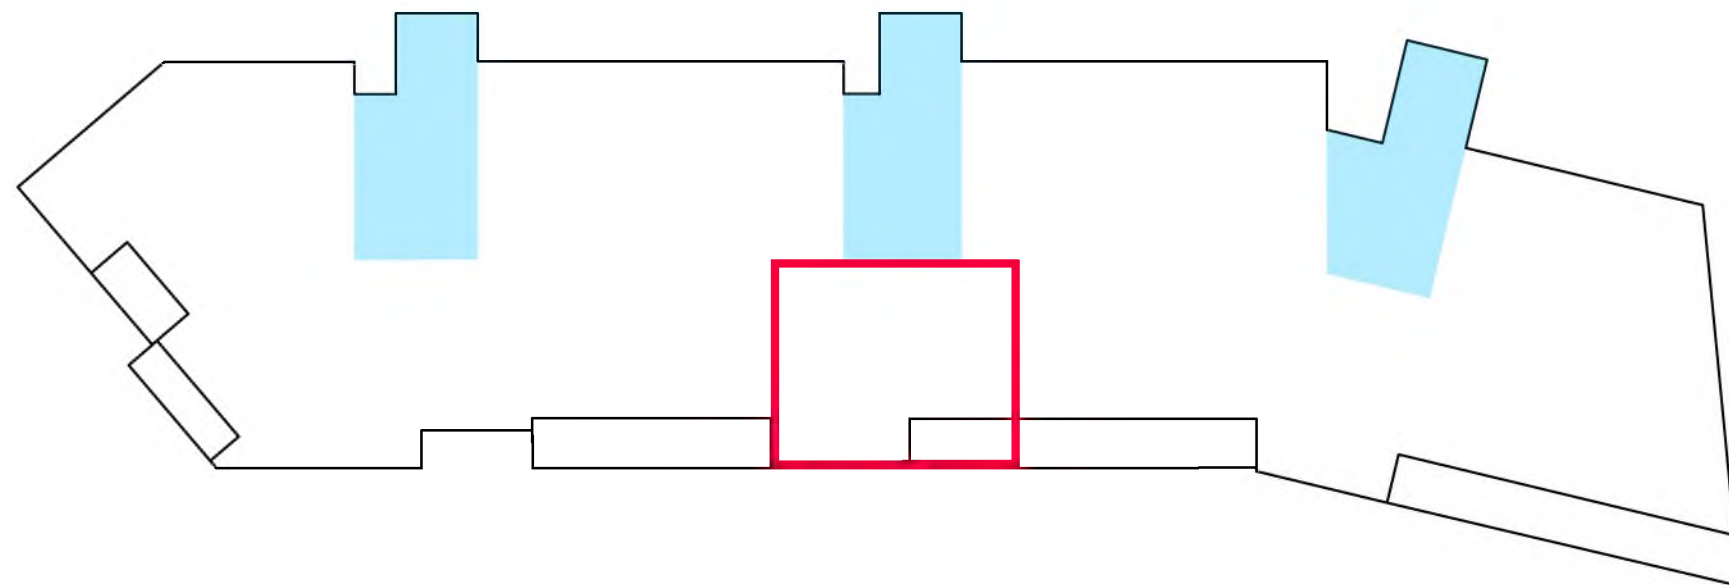

D	26.06.23	Updated following client comments	LG	NE
C	13.04.23	Updated following clients comments	LG	NE
Rev.	Date	Details	Drawn	Checked

INFORMATION			
Project/Client:		Project No:	
Residential Development		THE21-0007	
27 Lanark Road, Edinburgh		Drawing No:	
Carmichael Homes		L(-)214	
Drawing:		Revision:	
Title Deeds		D	
Plot 14		Scale:	
		1:250 @ A3	
		Drawn by: Date:	
		LG 10/2021	
		Checked by: Date:	
		NE 10/2021	

# THE

ARCHITECTURE + PLANNING

Thain

Harrington


Edward

3 Bon Accord Crescent, Aberdeen, AB11 6XH

Tel: 01224 586 277  
Email: info@THE-ap.co.uk  
Web site: THE-ap.co.uk


© THAIN HARRINGTON EDWARD CHARTERED ARCHITECTS AND TOWN PLANNING CONSULTANCY LIMITED.

\* This drawing is for title purposes only, not for construction.

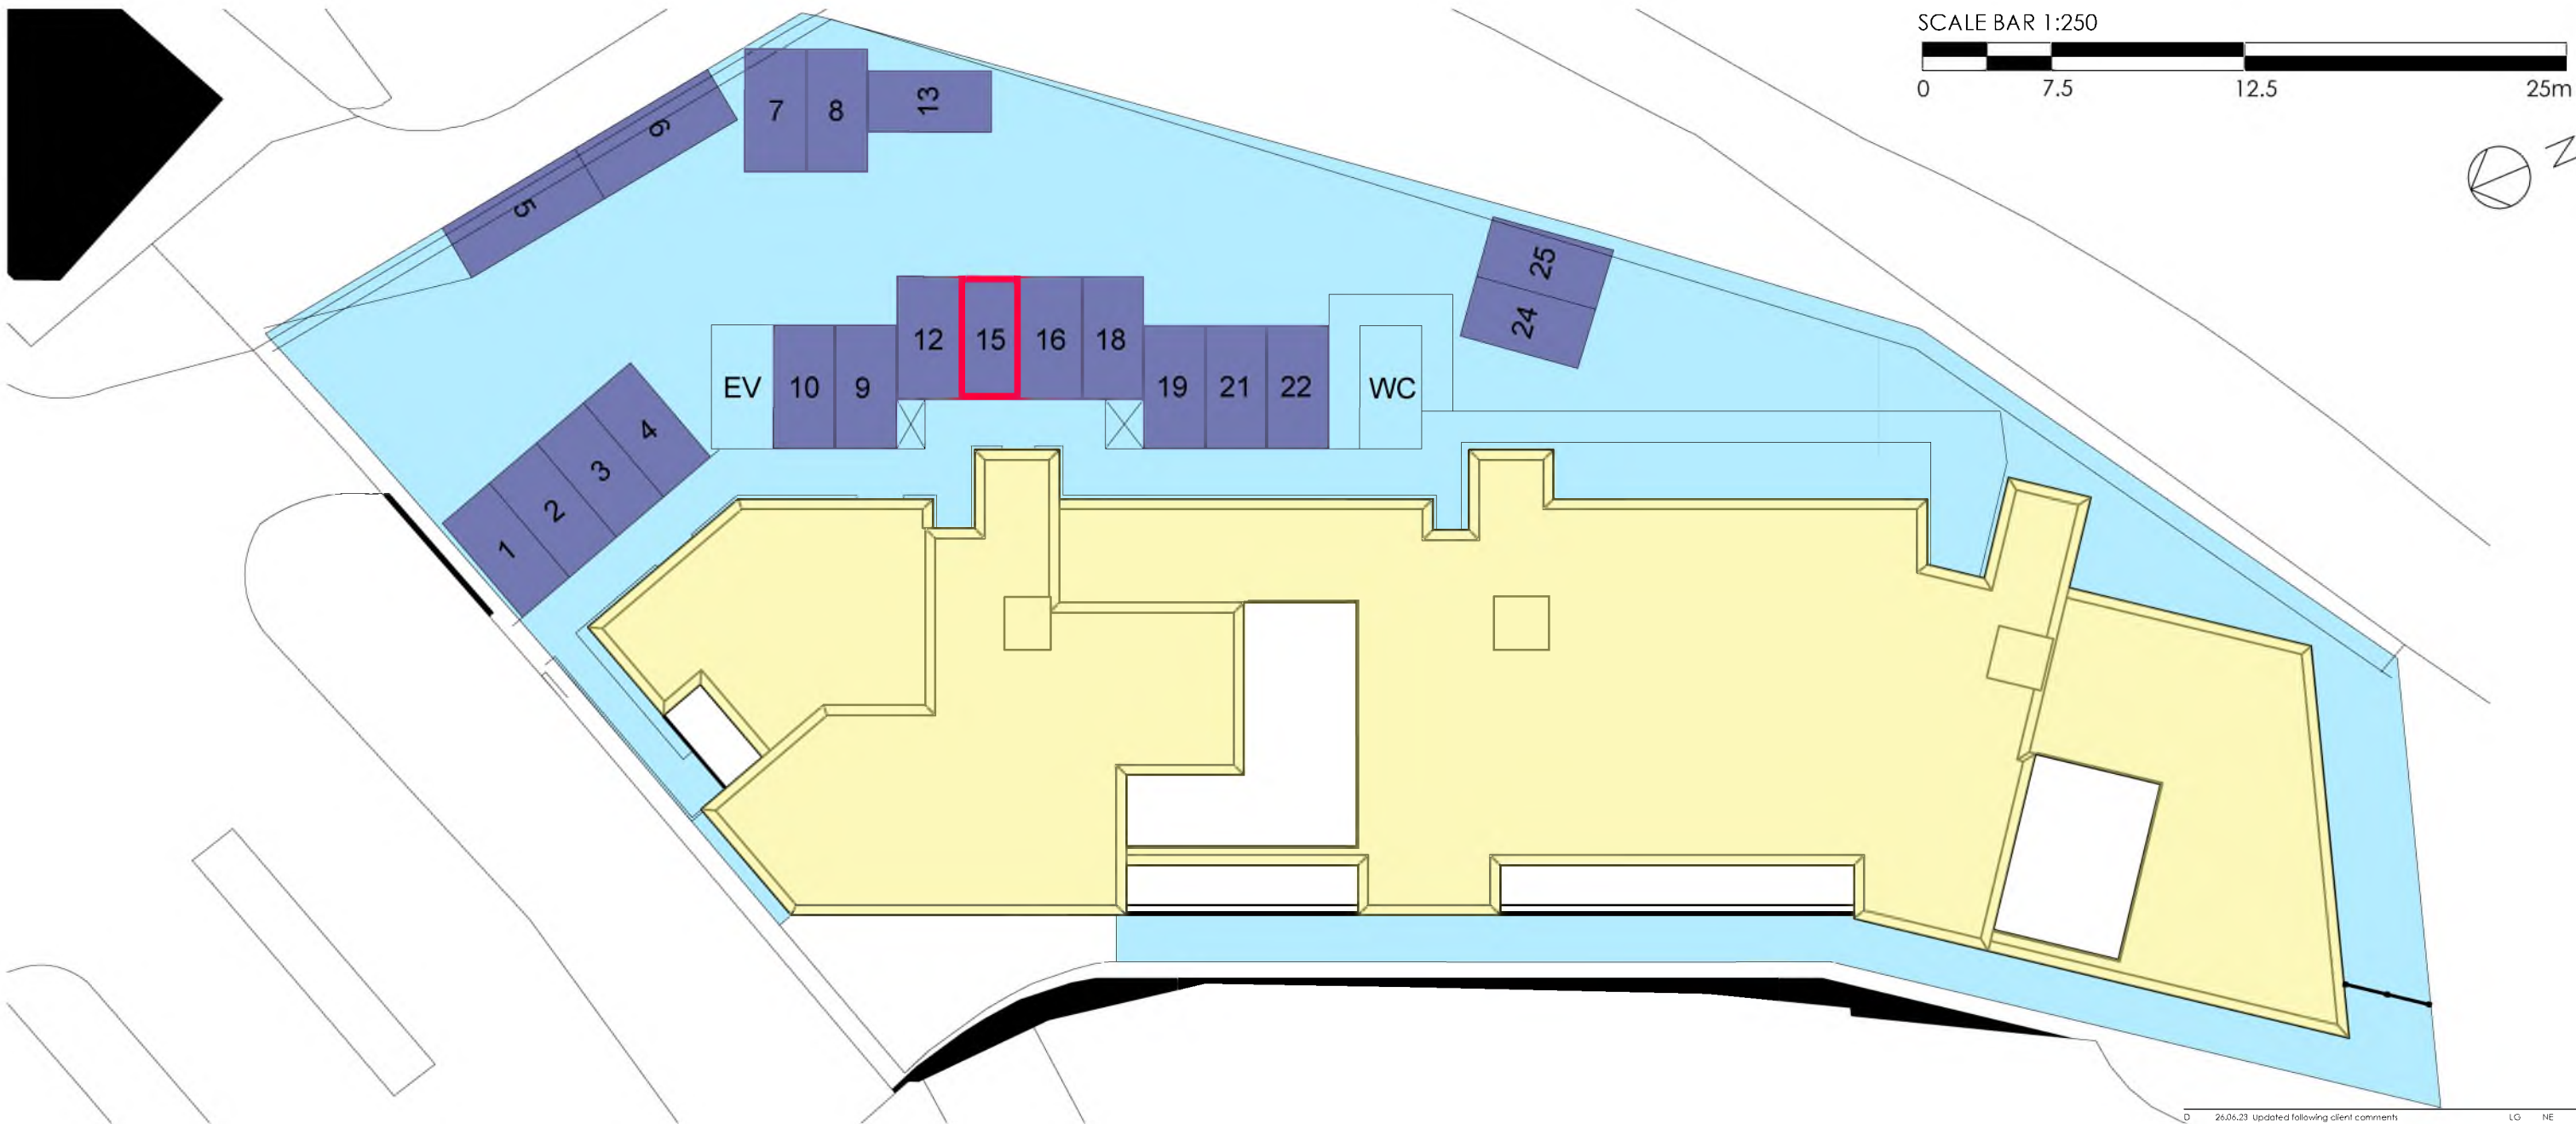

FIRST FLOOR PLAN - PLOT 15  
GROSS INTERNAL AREA = 96.56 sq.m

- Common Areas
- Private Parking
- Common Roof
- Plot Ownership

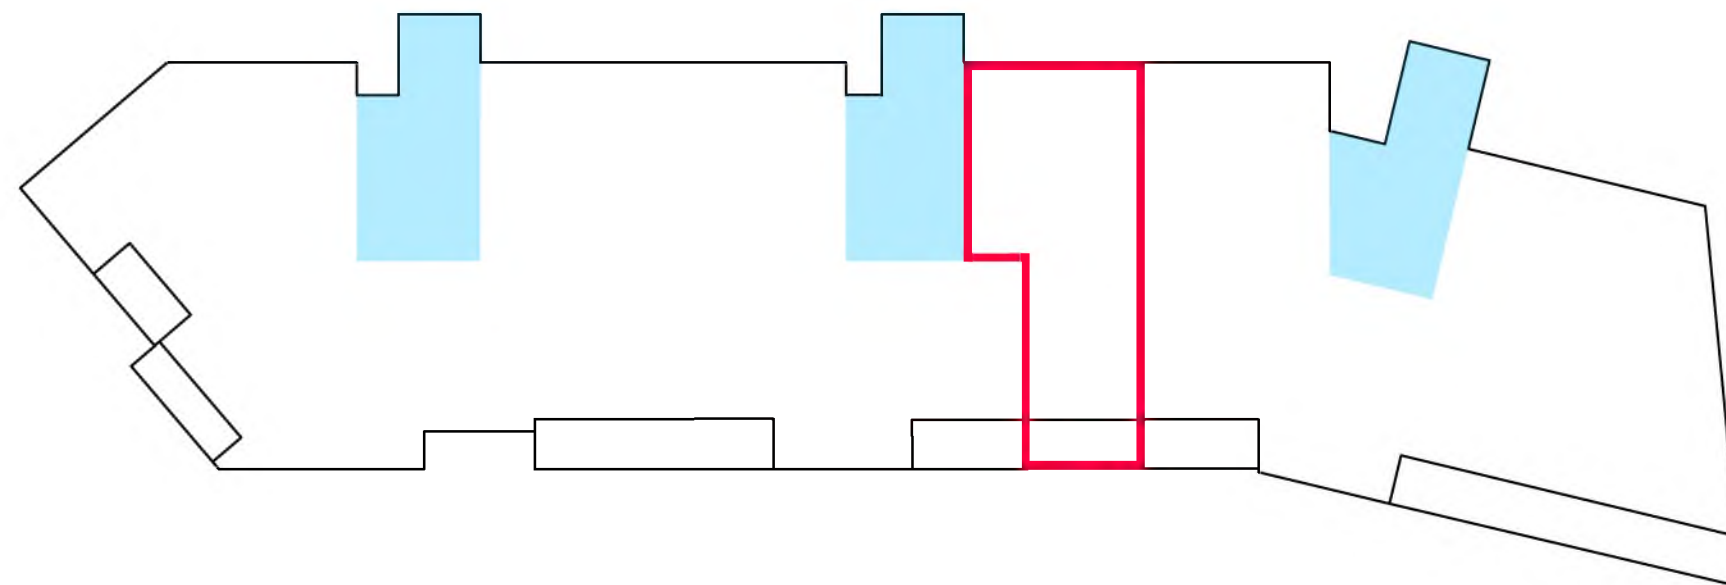

\* This drawing is for title purposes only,  
not for construction.

D	26.06.23	Updated following client comments	LG	NE
C	13.04.23	Updated following client comments	LG	NE
Rev.	Date	Details	Drawn	Checked

INFORMATION			
Project/Client:		Project No:	
Residential Development		THE21-0007	
27 Lanark Road, Edinburgh		Drawing No:	
Carmichael Homes		L(-)215	
Drawing:		Revision:	
Title Deeds		D	
Plot 15		Scale:	
		1:250 @ A3	
		Drawn by: Date:	
		LG 10/2021	
		Checked by: Date:	
		NE 10/2021	

# THE


ARCHITECTURE + PLANNING

Thain

Harrington


Edward



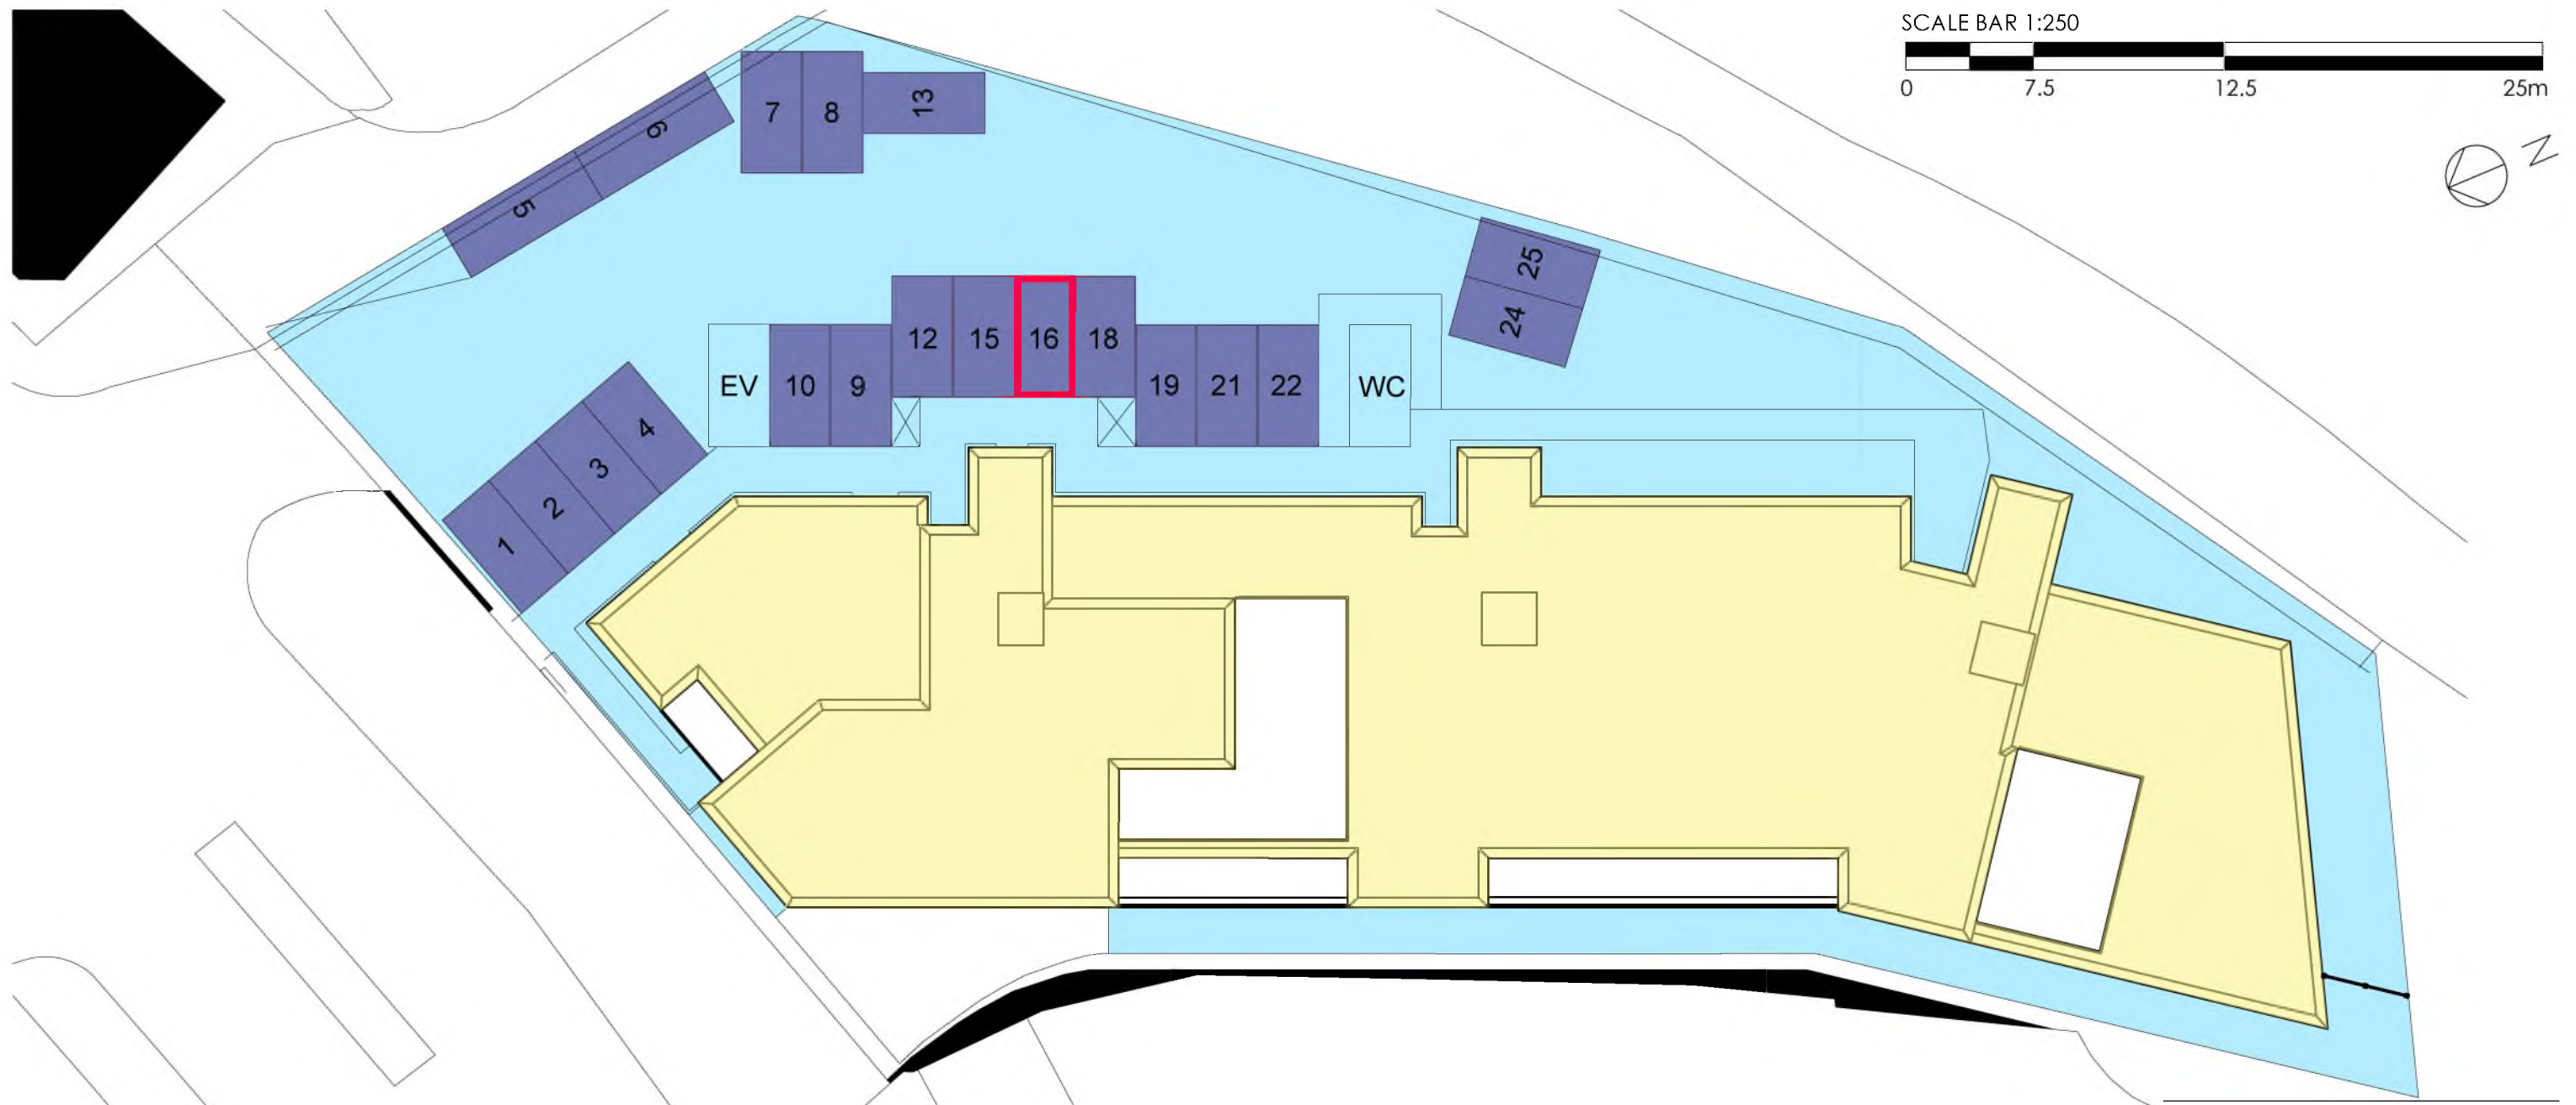

SECOND FLOOR PLAN - PLOT 16  
GROSS INTERNAL AREA = 94.35 sq.m

- Common Areas
- Private Parking
- Common Roof
- Plot Ownership

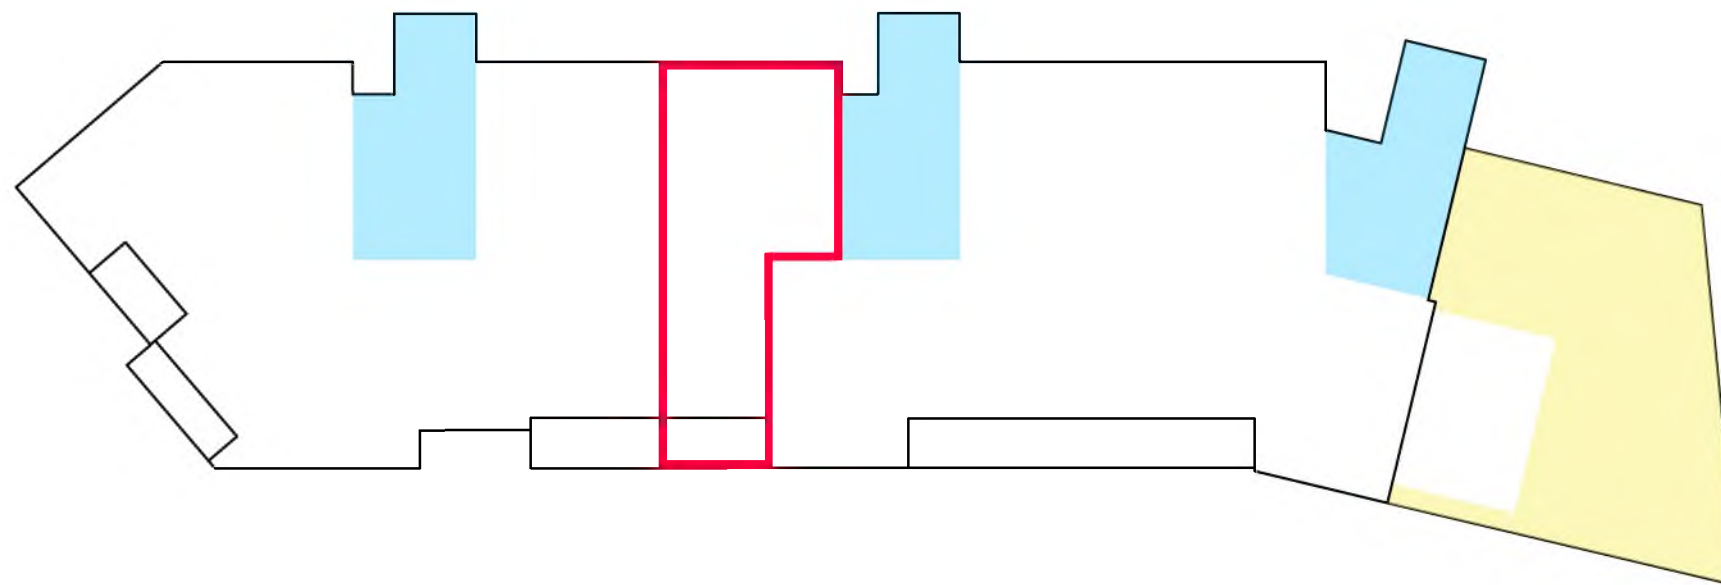

\* This drawing is for title purposes only,  
not for construction.

D	26.06.23	Updated following client comments	LG	NE
C	13.04.23	Updated following clients comments	LG	NE
Rev.	Date:	Details:	Drawn:	Checked:
Issued for:				


## INFORMATION

Project/Client:	Project No:
Residential Development	THE21-0007
27 Lanark Road, Edinburgh	Drawing No:
Carmichael Homes	L(-)216
	Revision:
	D
Drawing:	Scale:
Title Deeds	1:250
Plot 16	@ A3
	Drawn by:
	LG
	Date:
	10/2021
	Checked by:
	NE
	Date:
	10/2021

**THE** | Thain  
ARCHITECTURE + PLANNING | Harrington  
Edward


3 Bon Accord Crescent, Aberdeen, AB11 6XH  
Tel: 01224 586 277  
email: info@THE-ap.co.uk  
web site: THE-ap.co.uk

© THAIN HARRINGTON EDWARD CHARTERED ARCHITECTS AND TOWN PLANNING CONSULTANCY LIMITED.

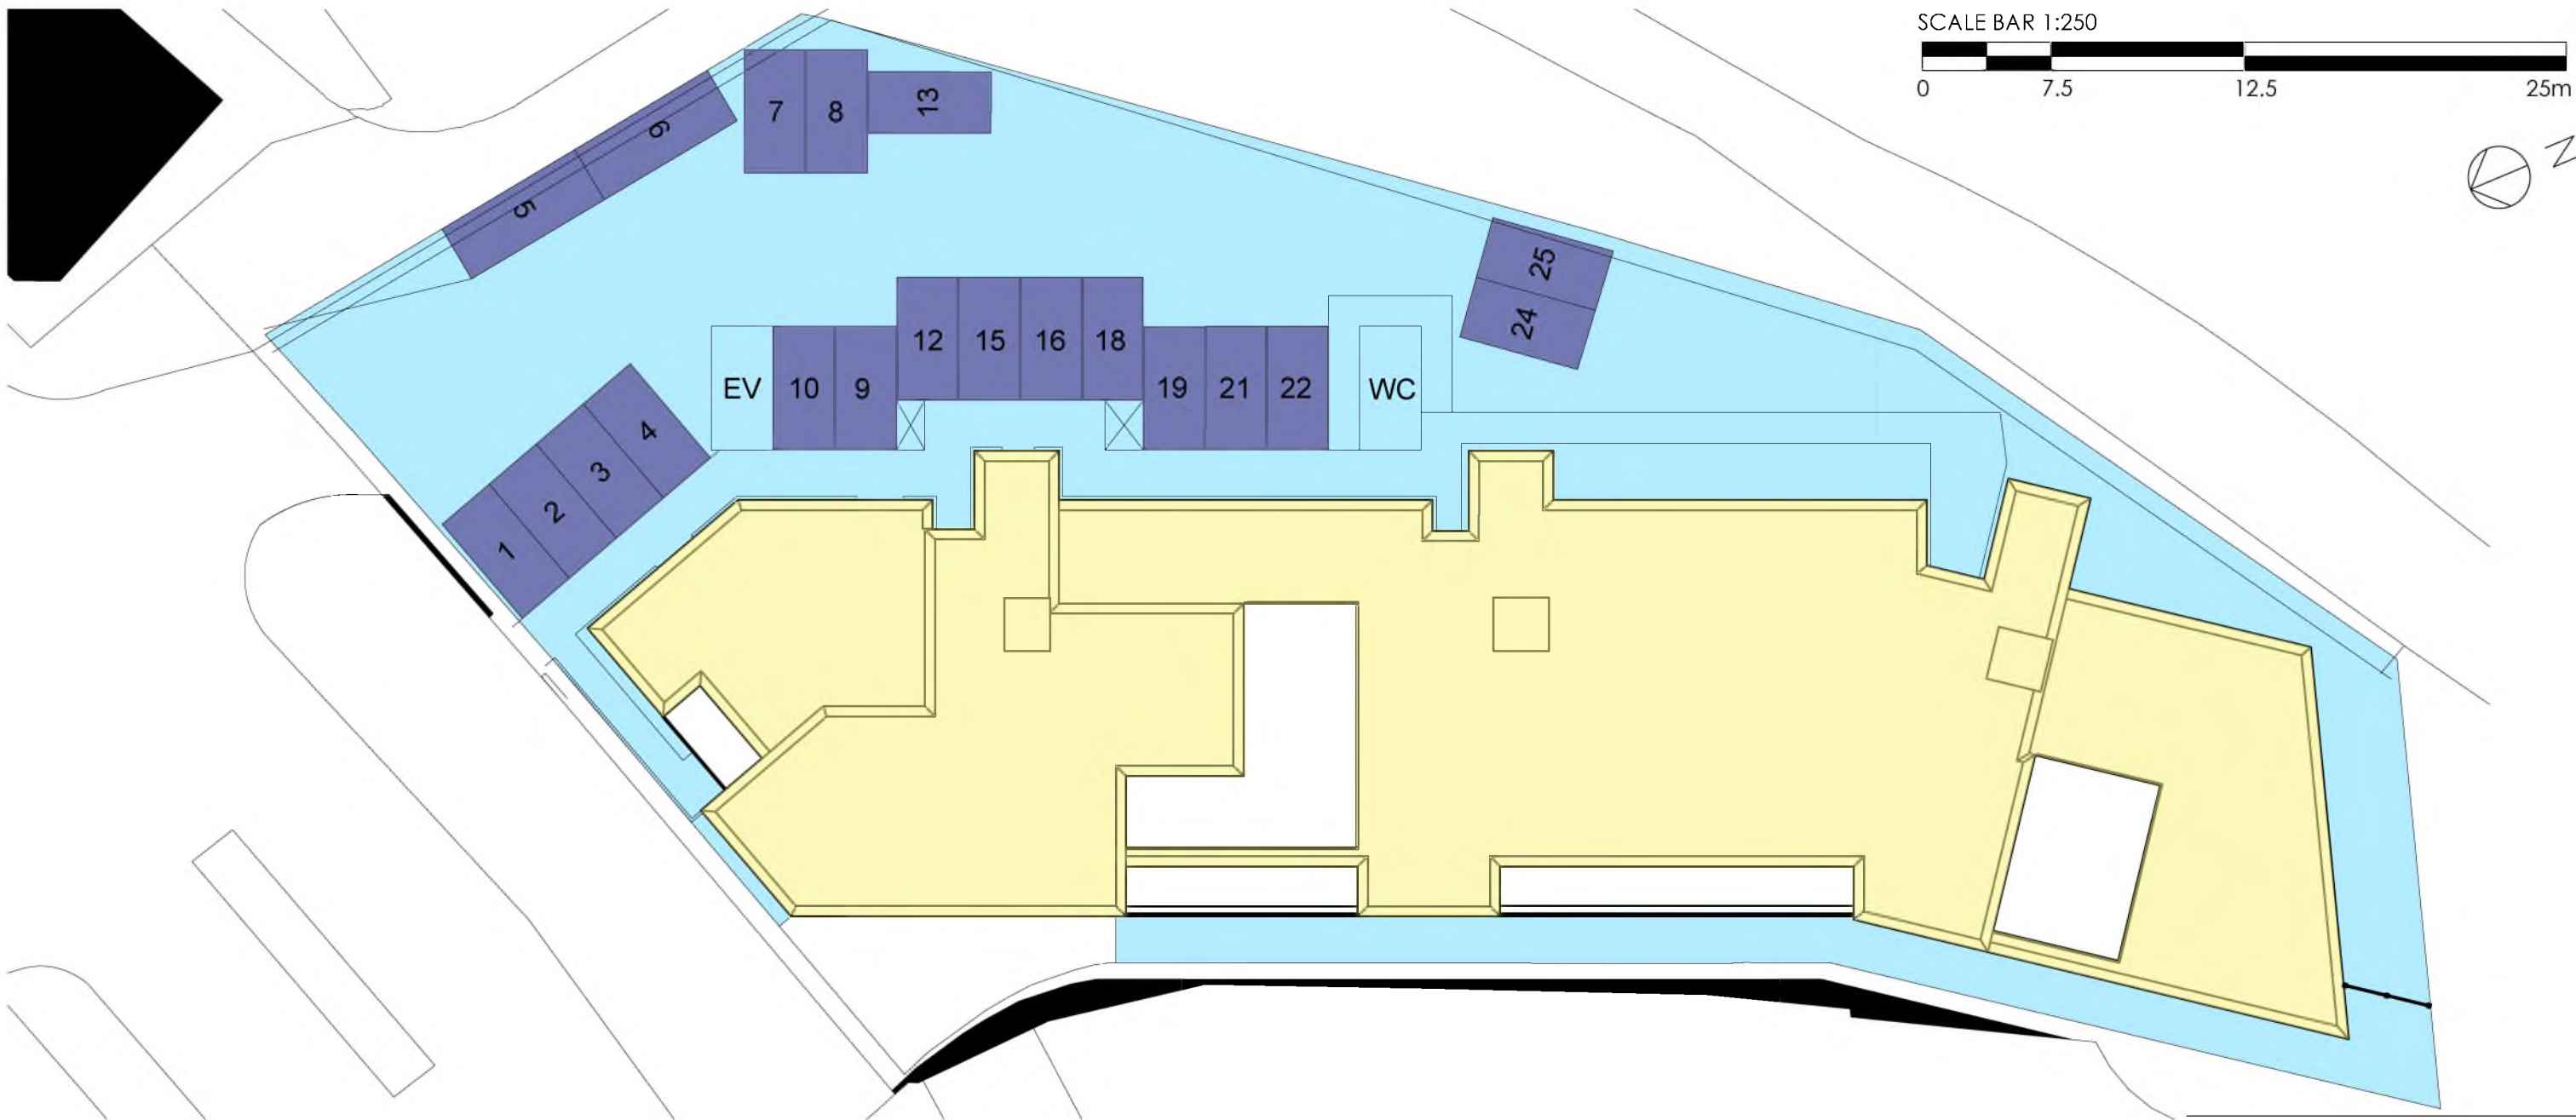

SECOND FLOOR PLAN - PLOT 17  
GROSS INTERNAL AREA = 81.42 sq.m

- Common Areas
- Private Parking
- Common Roof
- Plot Ownership

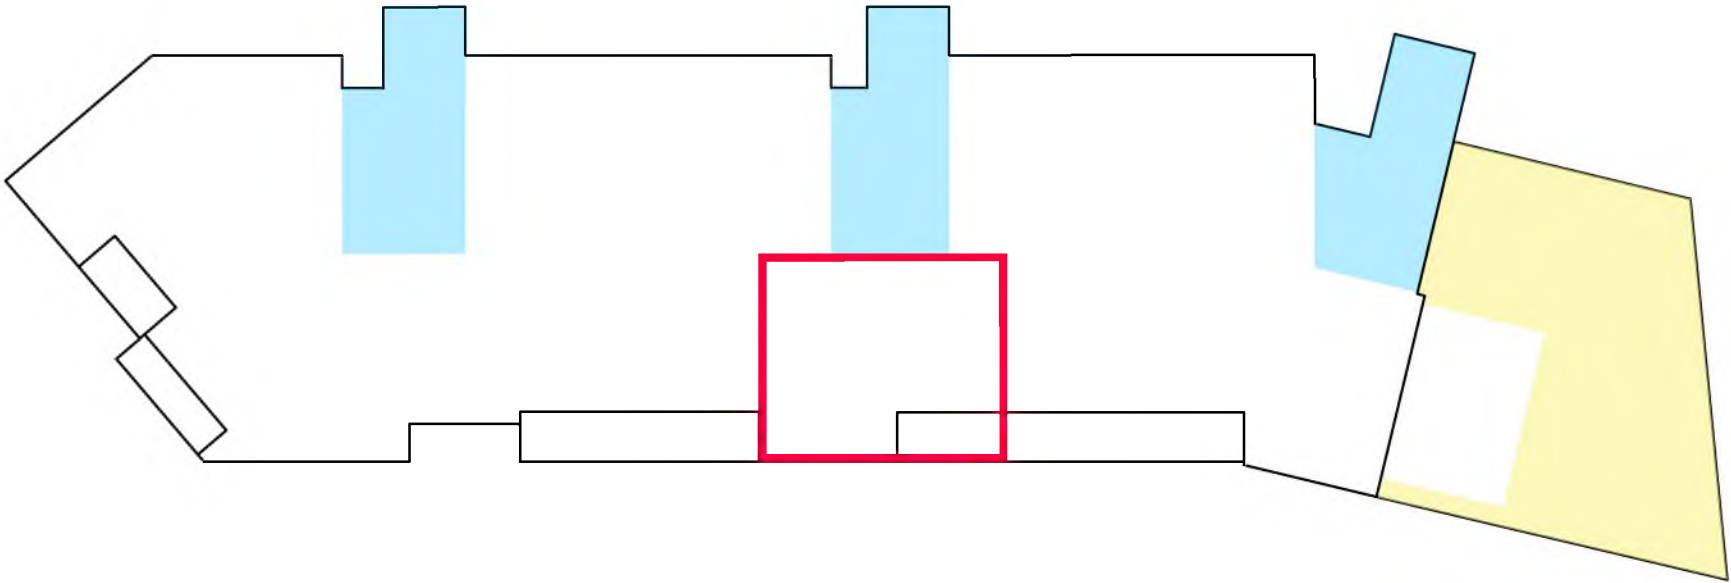

D	26.06.23	Updated following client comments	LG	NE
C	13.04.23	Updated following client comments	LG	NE
Rev.	Date	Details	Drawn	Checked

#### INFORMATION

Project/Client:	Project No:
Residential Development	THE21-0007
27 Lanark Road, Edinburgh	Drawing No:
Carmichael Homes	L(-)-J217
	Revision:
	D
Drawing:	Scale:
Title Deeds	1:250
Plot 17	@ A3
	Drawn by:
	LG
	Date:
	10/2021
	Checked by:
	NE
	Date:
	10/2021


**THE** | Thain  
ARCHITECTURE + PLANNING | Harrington  
Edward

3 Bon Accord Crescent, Aberdeen, AB11 6XH  
Tel: 01224 586 277  
email: info@THE-ap.co.uk  
web site: THE-ap.co.uk

© THAIN HARRINGTON EDWARD CHARTERED ARCHITECTS AND TOWN PLANNING CONSULTANCY LIMITED.


\* This drawing is for title purposes only,  
not for construction.



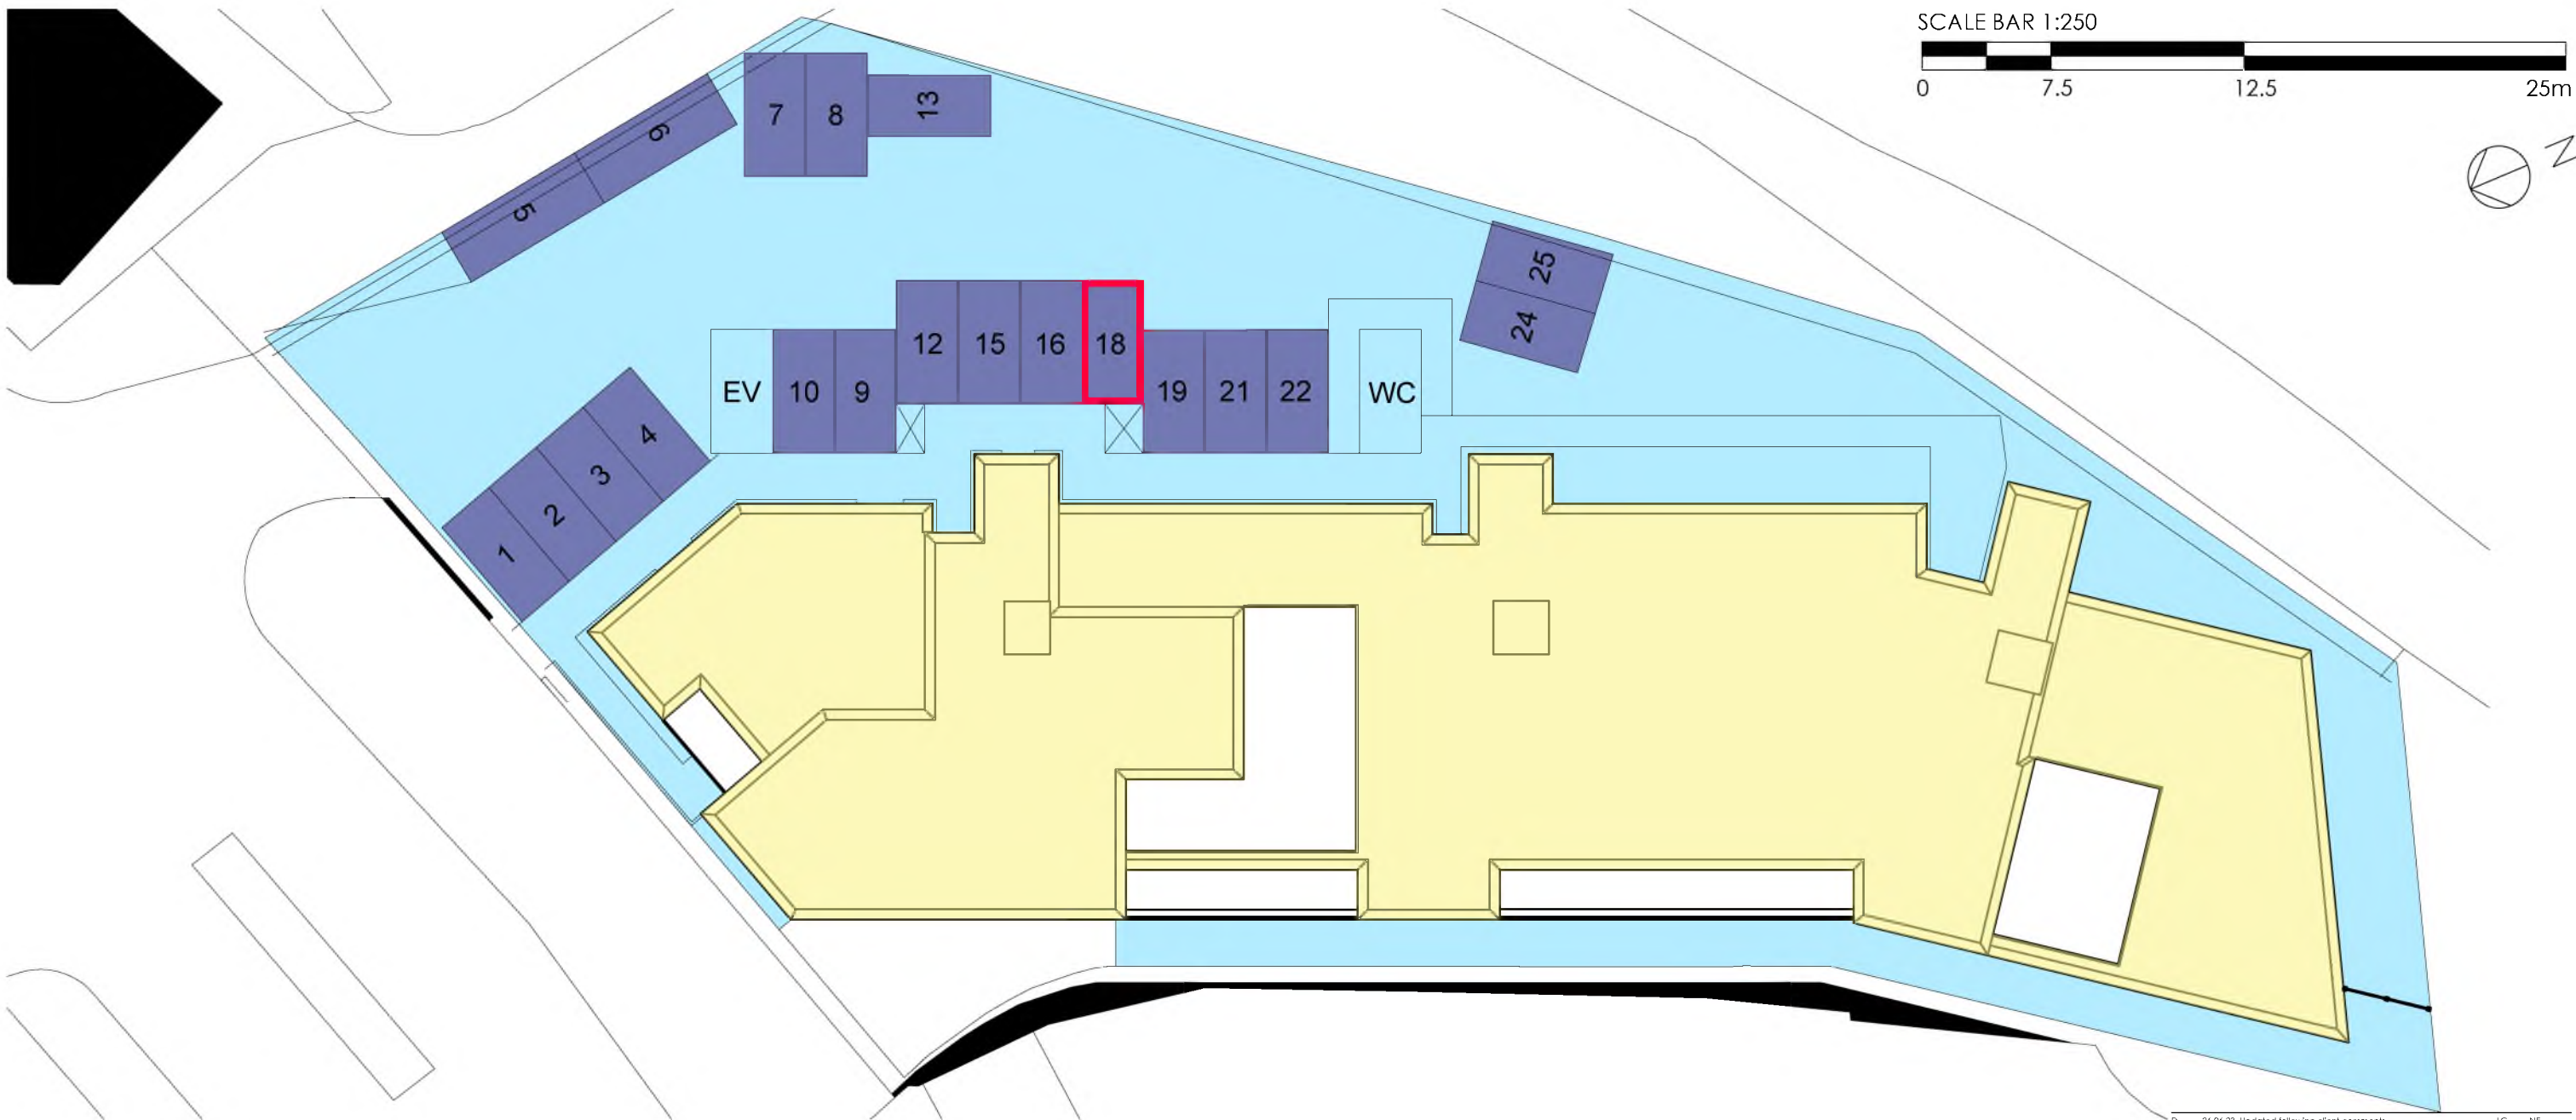

SECOND FLOOR PLAN - PLOT 18  
GROSS INTERNAL AREA = 96.56 sq.m

- Common Areas
- Private Parking
- Common Roof
- Plot Ownership

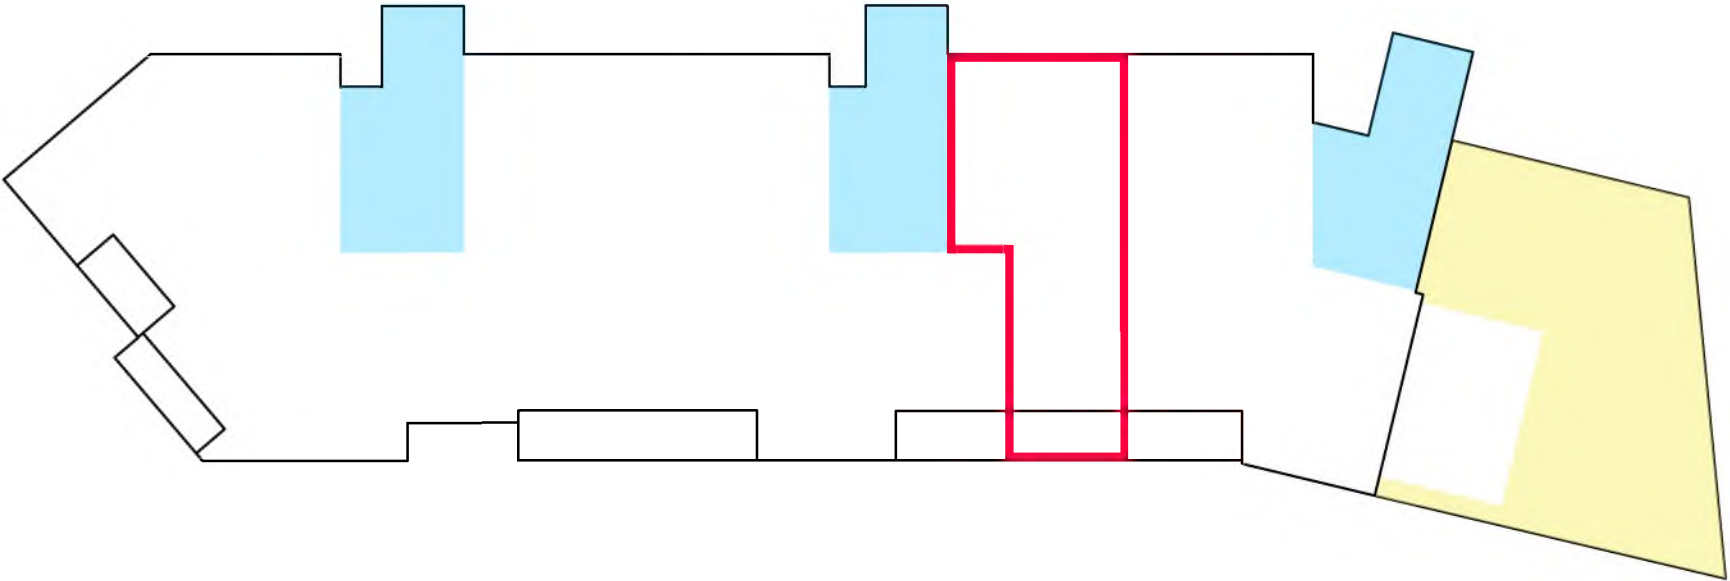

D	26.06.23	Updated following client comments	LG	NE
C	13.04.23	Updated following client comments	LG	NE
Rev.	Date	Details	Drawn	Checked

INFORMATION			
Project/Client:		Project No:	
Residential Development		THE21-0007	
27 Lanark Road, Edinburgh		Drawing No:	
Carmichael Homes		L(-)218	
		Revision:	
		D	
Drawing:		Scale:	
Title Deeds		1:250	
Plot 18		@ A3	
		Drawn by:	
		LG	
		Date:	
		10/2021	
		Checked by:	
		NE	
		Date:	
		10/2021	

THE


ARCHITECTURE + PLANNING

Thain

Harrington


Edward

\* This drawing is for title purposes only, not for construction.

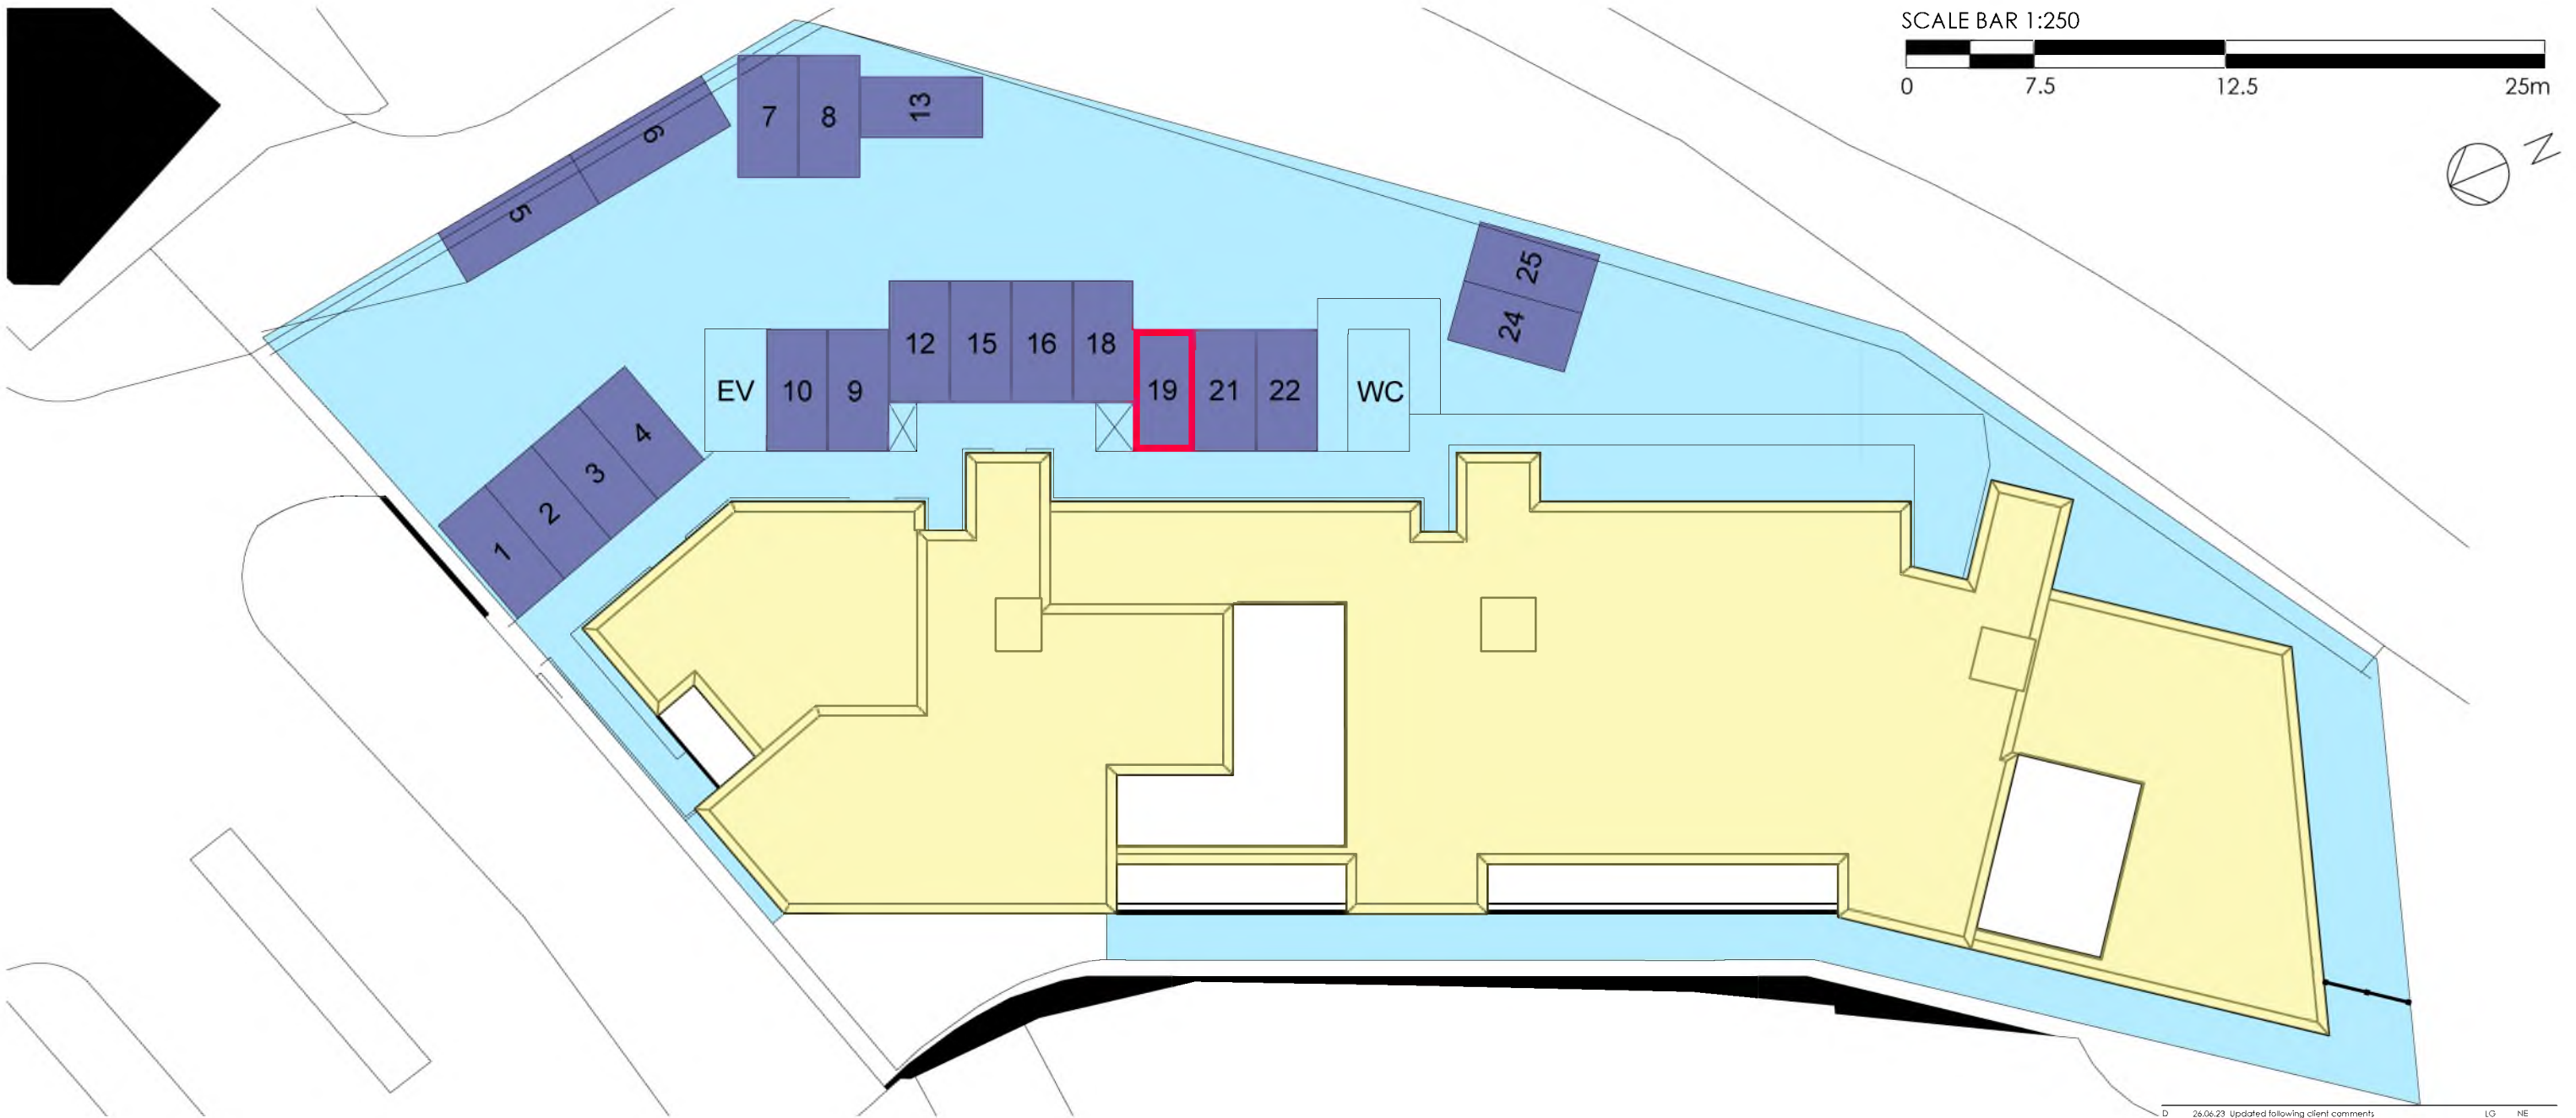

GROUND FLOOR PLAN - PLOT 19  
GROSS INTERNAL AREA = 99.89 sq.m

- Common Areas
- Private Parking
- Common Roof
- Plot Ownership

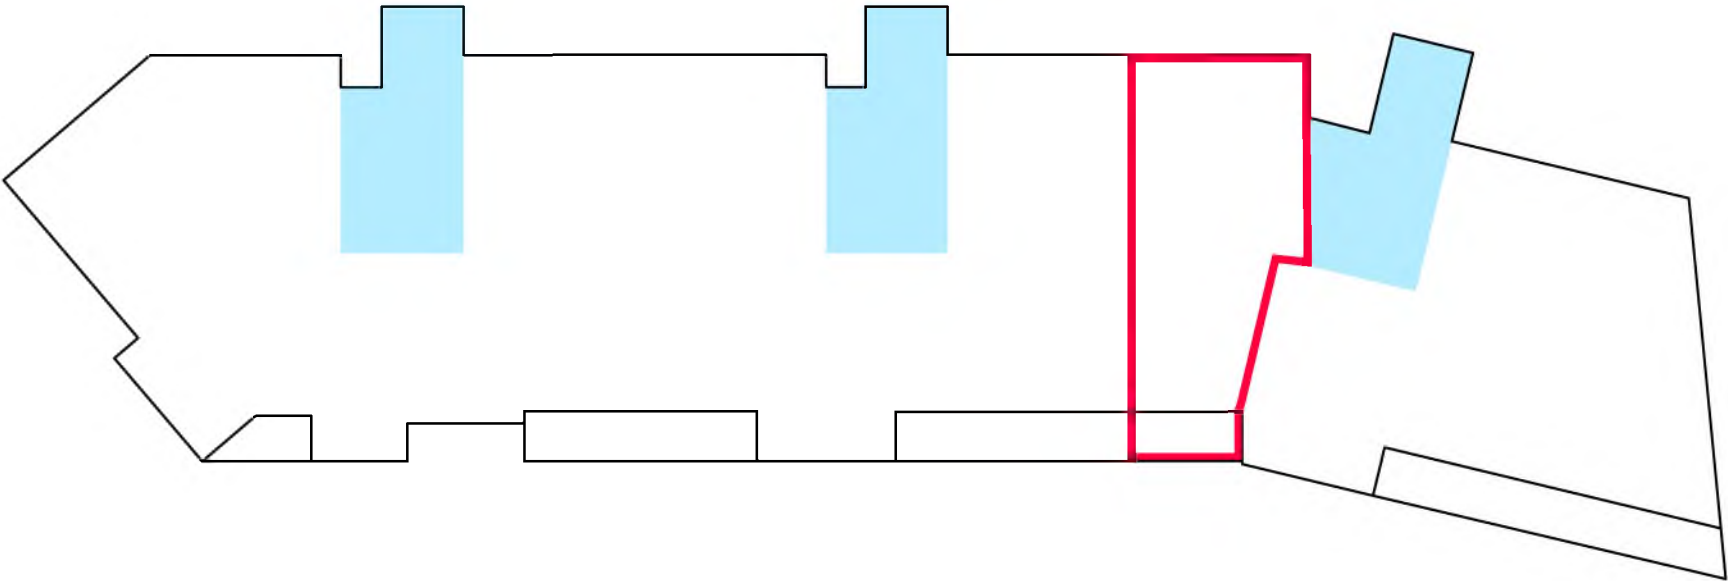

D	26.06.23	Updated following client comments	LG	NE
C	13.04.23	Updated following clients comments	LG	NE
Rev.	Date	Details	Drawn	Checked
Issued for:				

INFORMATION			
Project/Client:		Project No:	
Residential Development		THE21-0007	
27 Lanark Road, Edinburgh		Drawing No:	
Carmichael Homes		LJ-1219	
		Revision:	
		D	
Drawing:		Scale:	
Title Deeds		1:250	
Plot 19		@ A3	
		Drawn by:	
		LG	
		Date:	
		10/2021	
		Checked by:	
		NE	
		Date:	
		10/2021	

THE

ARCHITECTURE + PLANNING

Thain

Harrington

Edward


3 Bon Accord Crescent, Aberdeen, AB11 6XH

Tel: 01224 586 277  
email: info@THE-ap.co.uk  
web site: THE-ap.co.uk

© THAIN HARRINGTON EDWARD CHARTERED ARCHITECTS AND TOWN PLANNING CONSULTANCY LIMITED.


\* This drawing is for title purposes only,  
not for construction.



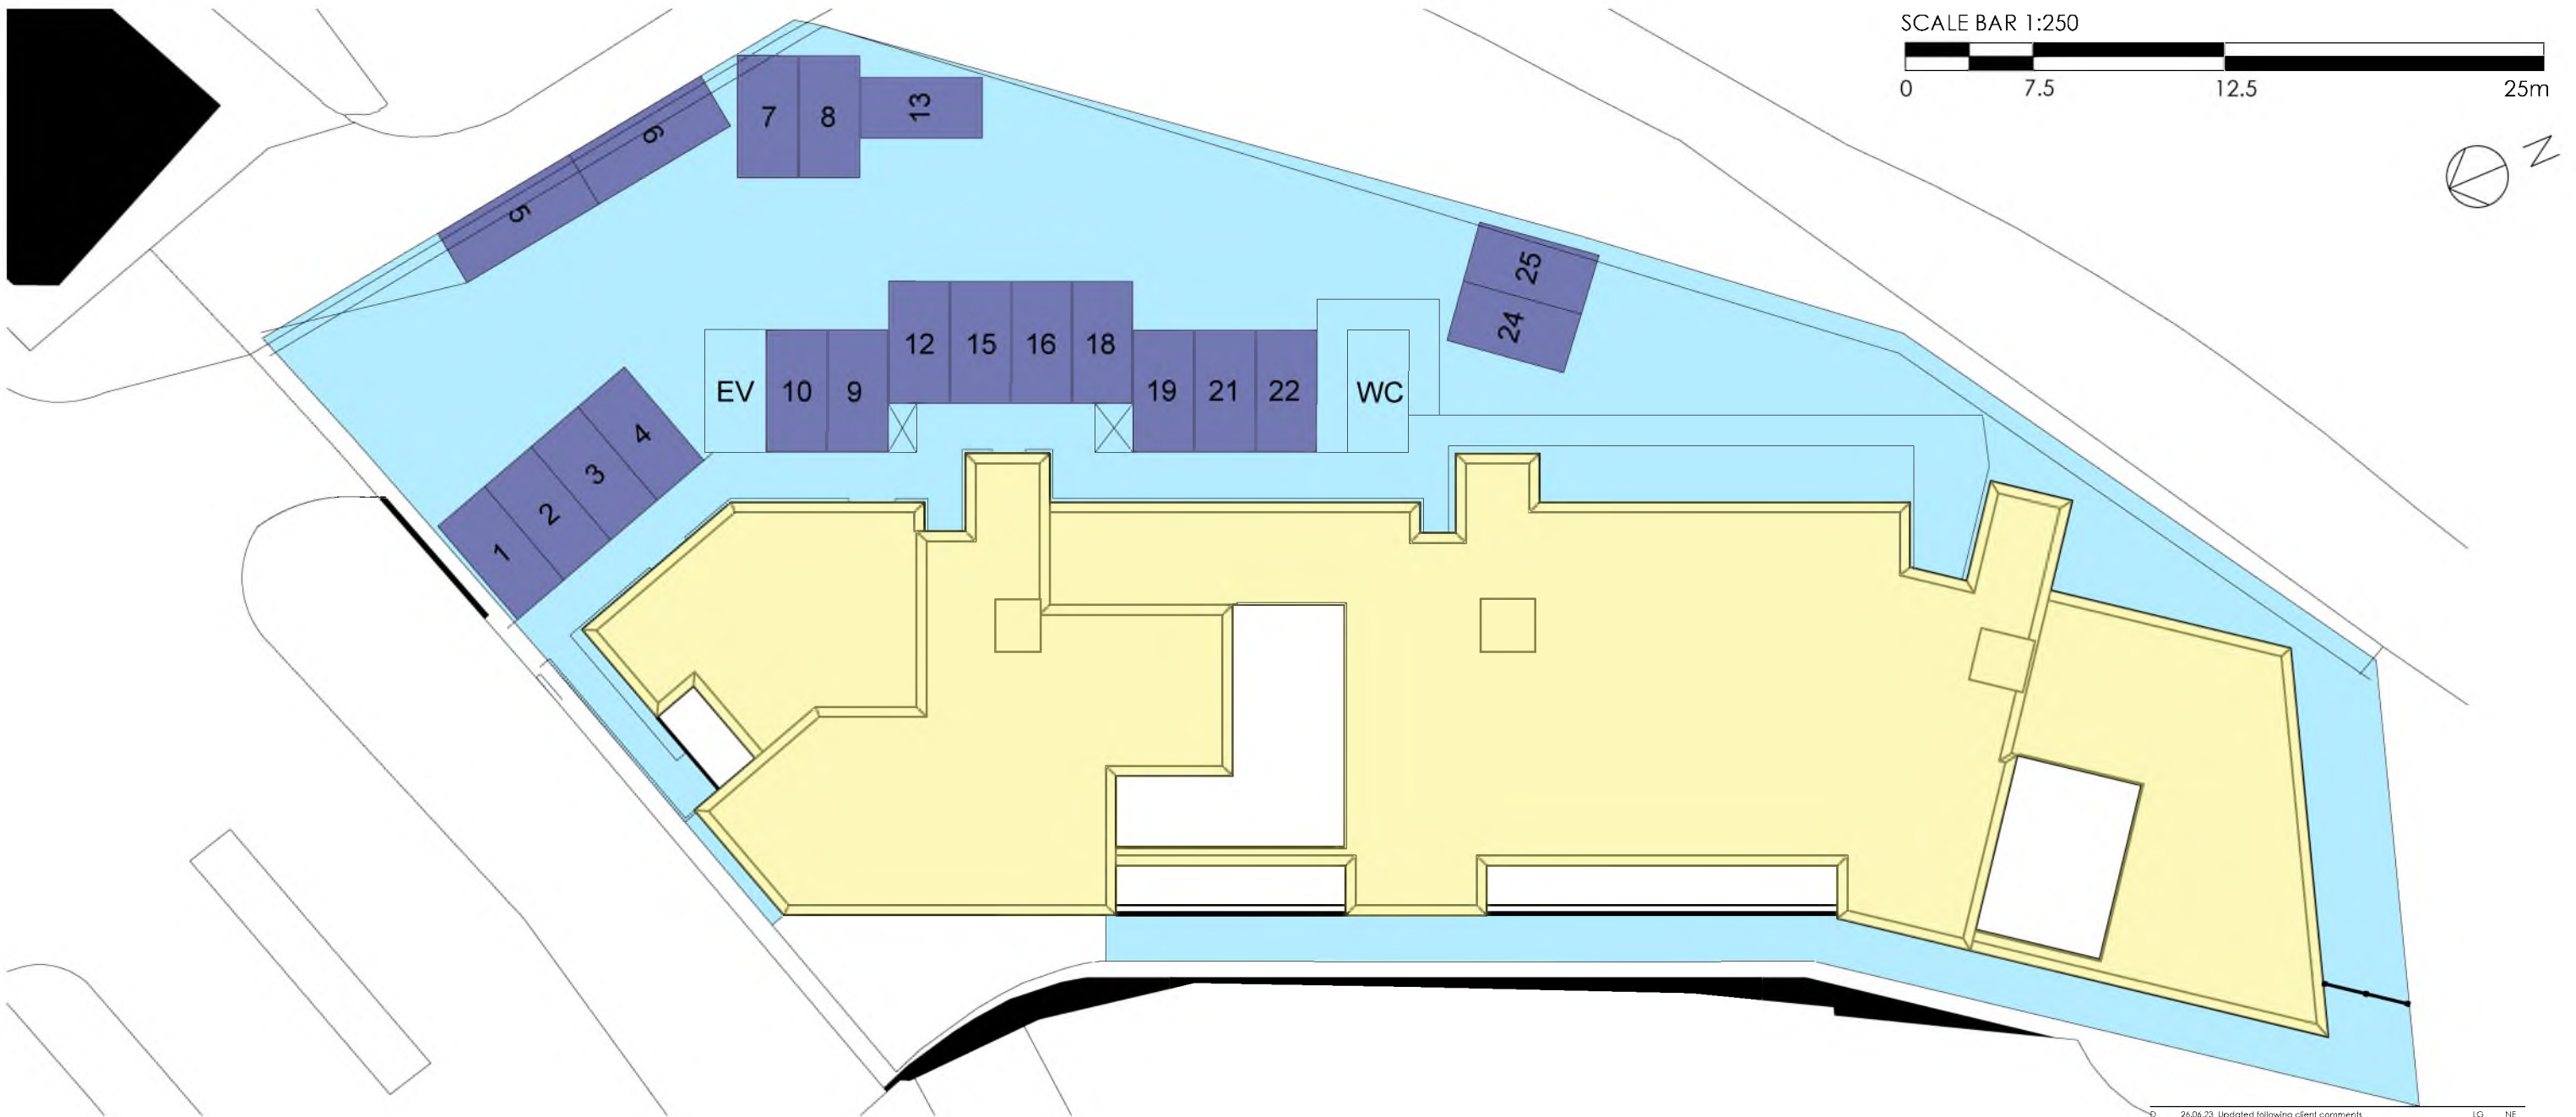

GROUND FLOOR PLAN - PLOT 20  
GROSS INTERNAL AREA = 84.46 sq.m

- Common Areas
- Private Parking
- Common Roof
- Plot Ownership

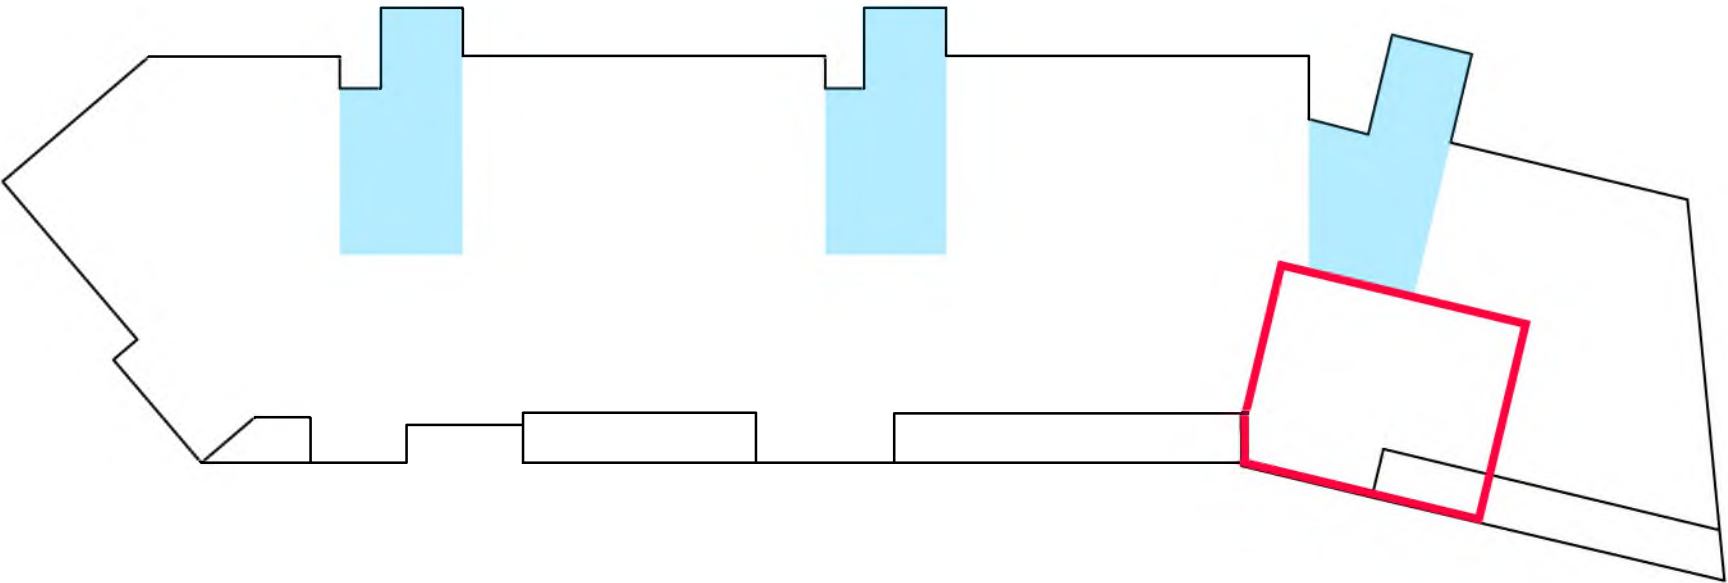


D	26.06.23	Updated following client comments	LG	NE
C	13.04.23	Updated following client comments	LG	NE
Rev.	Date	Details	Drawn	Checked

INFORMATION			
Project/Client:		Project No:	
Residential Development		THE21-0007	
27 Lanark Road, Edinburgh		Drawing No:	
Carmichael Homes		L(-)220	
Drawing:		Revision:	
Title Deeds		D	
Plot 20		Scale:	
		1:250 @ A3	
		Drawn by:	
		LG	
		Date:	
		10/2021	
		Checked by:	
		NE	
		Date:	
		10/2021	

**THE**  
 ARCHITECTURE + PLANNING


Thain  
 Harrington  
 Edward

\* This drawing is for title purposes only,  
not for construction.

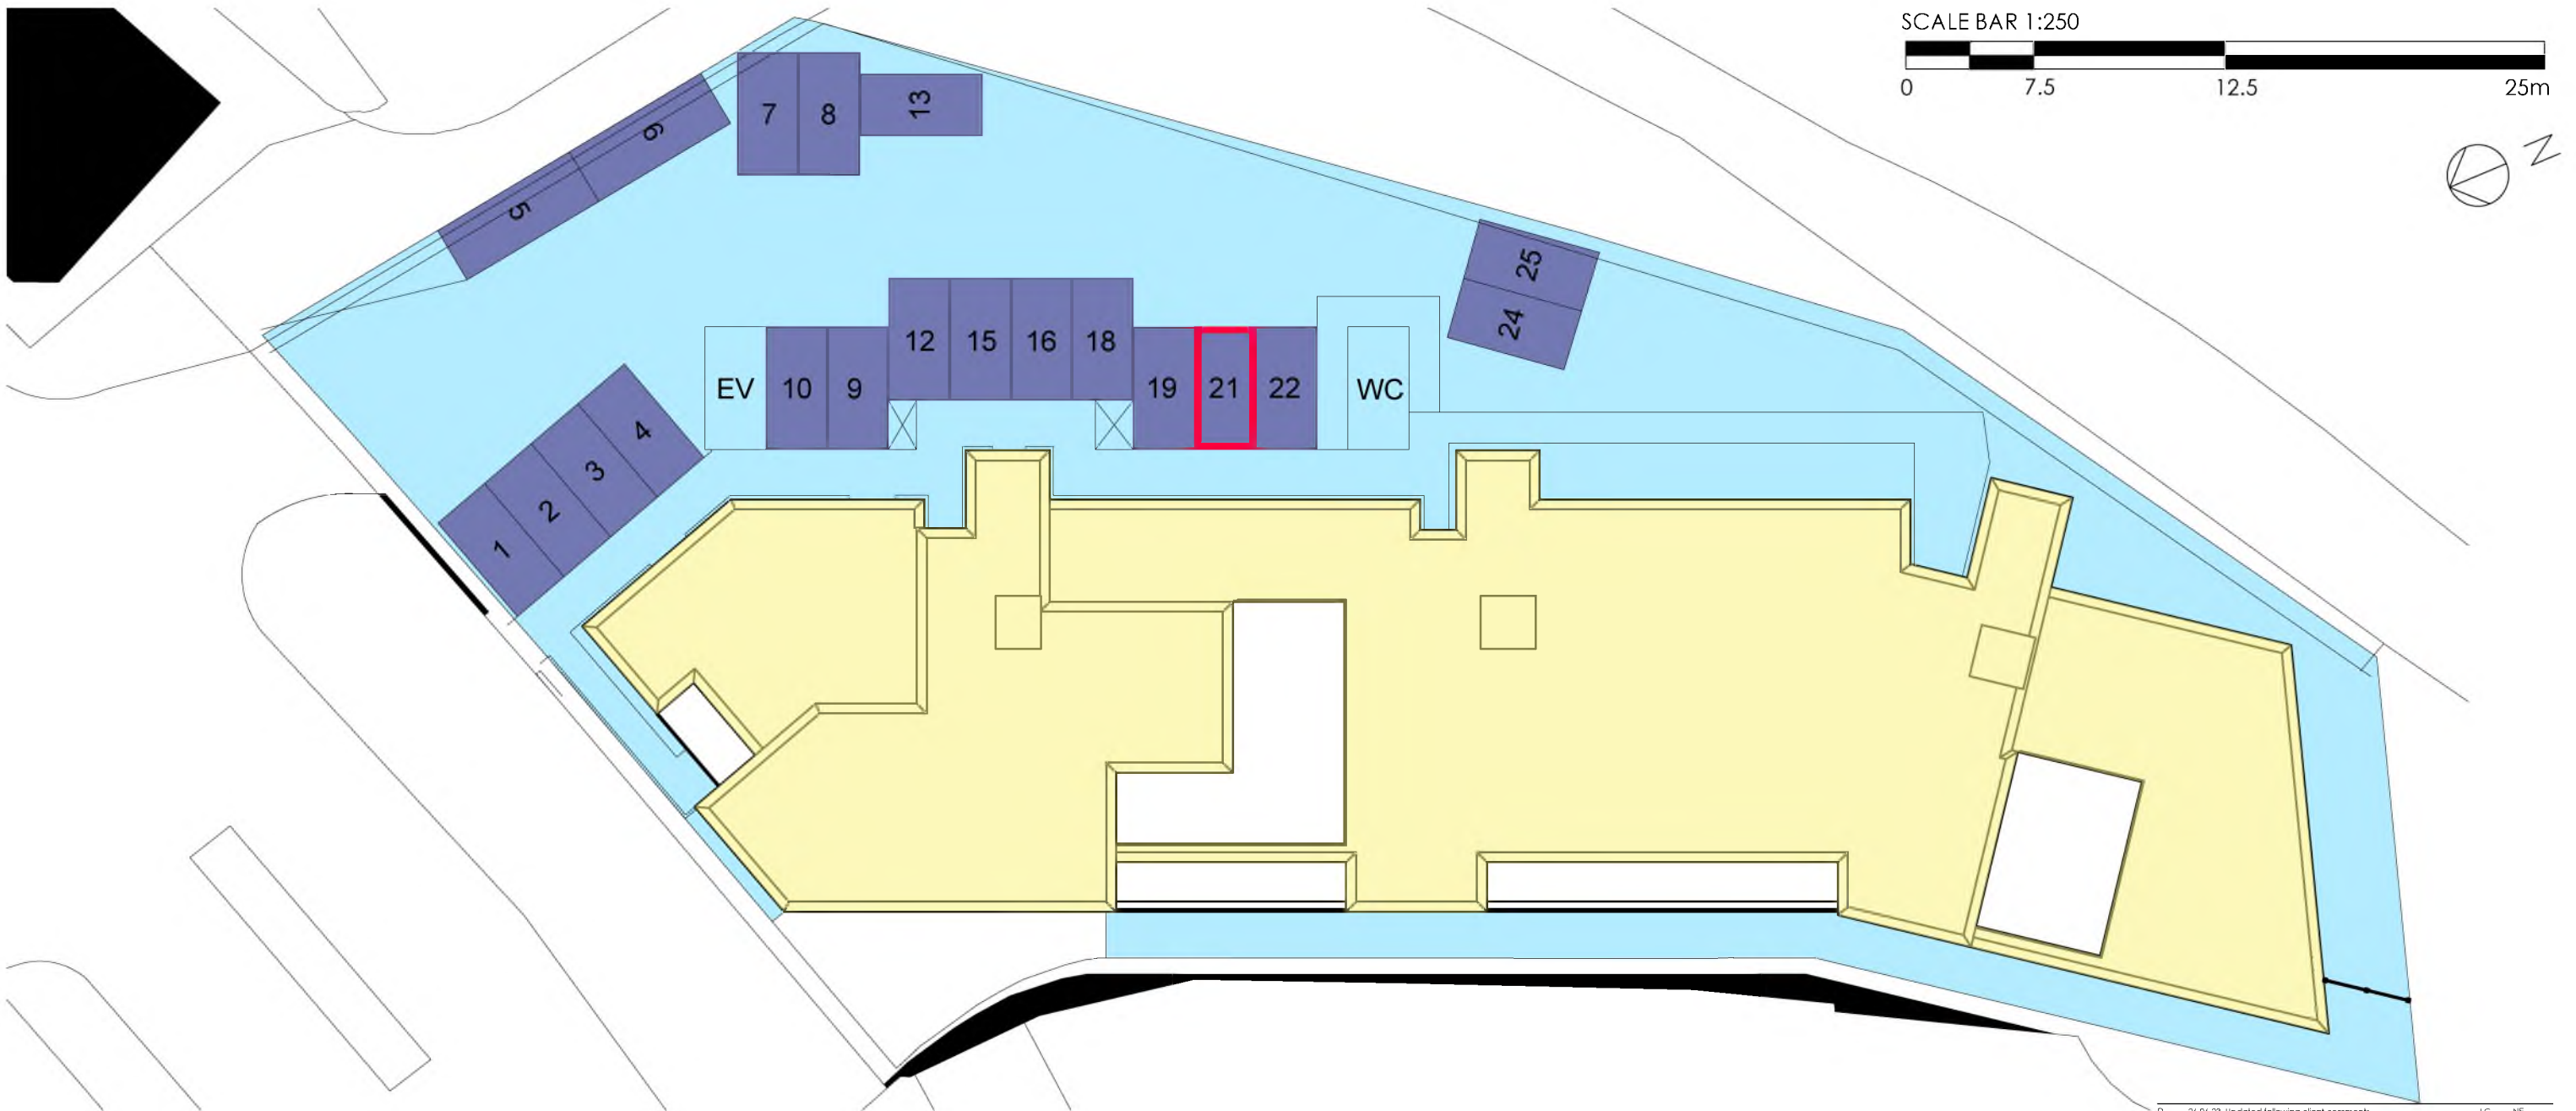

GROUND FLOOR PLAN - PLOT 21  
GROSS INTERNAL AREA = 136.06 sq.m

- Common Areas
- Private Parking
- Common Roof
- Plot Ownership

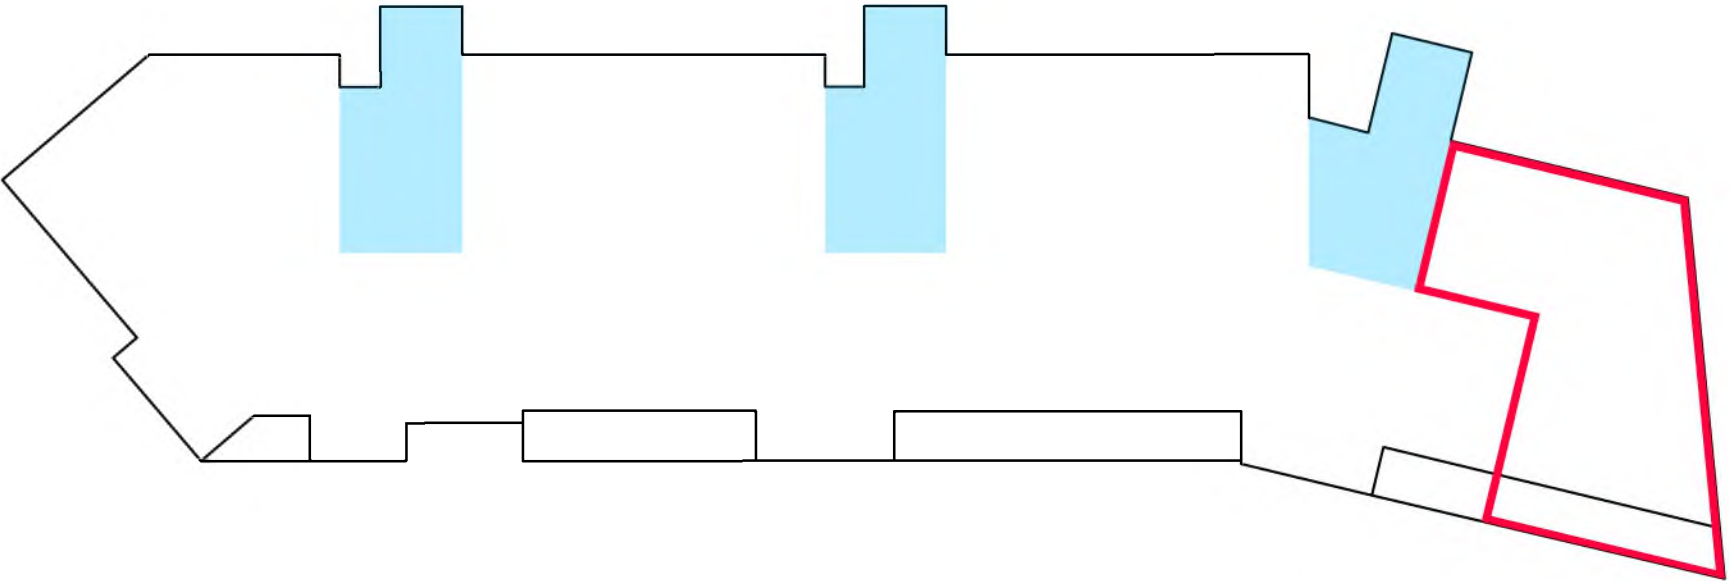

D	26.06.23	Updated following client comments	LG	NE
C	13.04.23	Updated following client comments	LG	NE
Rev.	Date	Details	Drawn	Checked

INFORMATION			
Project/Client:		Project No:	
Residential Development		THE21-0007	
27 Lanark Road, Edinburgh		Drawing No:	
Carmichael Homes		LH-221	
		Revision:	
		D	
Drawing:		Scale:	
Title Deeds		1:250	
Plot 21		@ A3	
		Drawn by:	
		LG	
		Date:	
		10/2021	
		Checked by:	
		NE	
		Date:	
		10/2021	

THE

ARCHITECTURE + PLANNING


Thain

Harrington

Edward


\* This drawing is for title purposes only, not for construction.



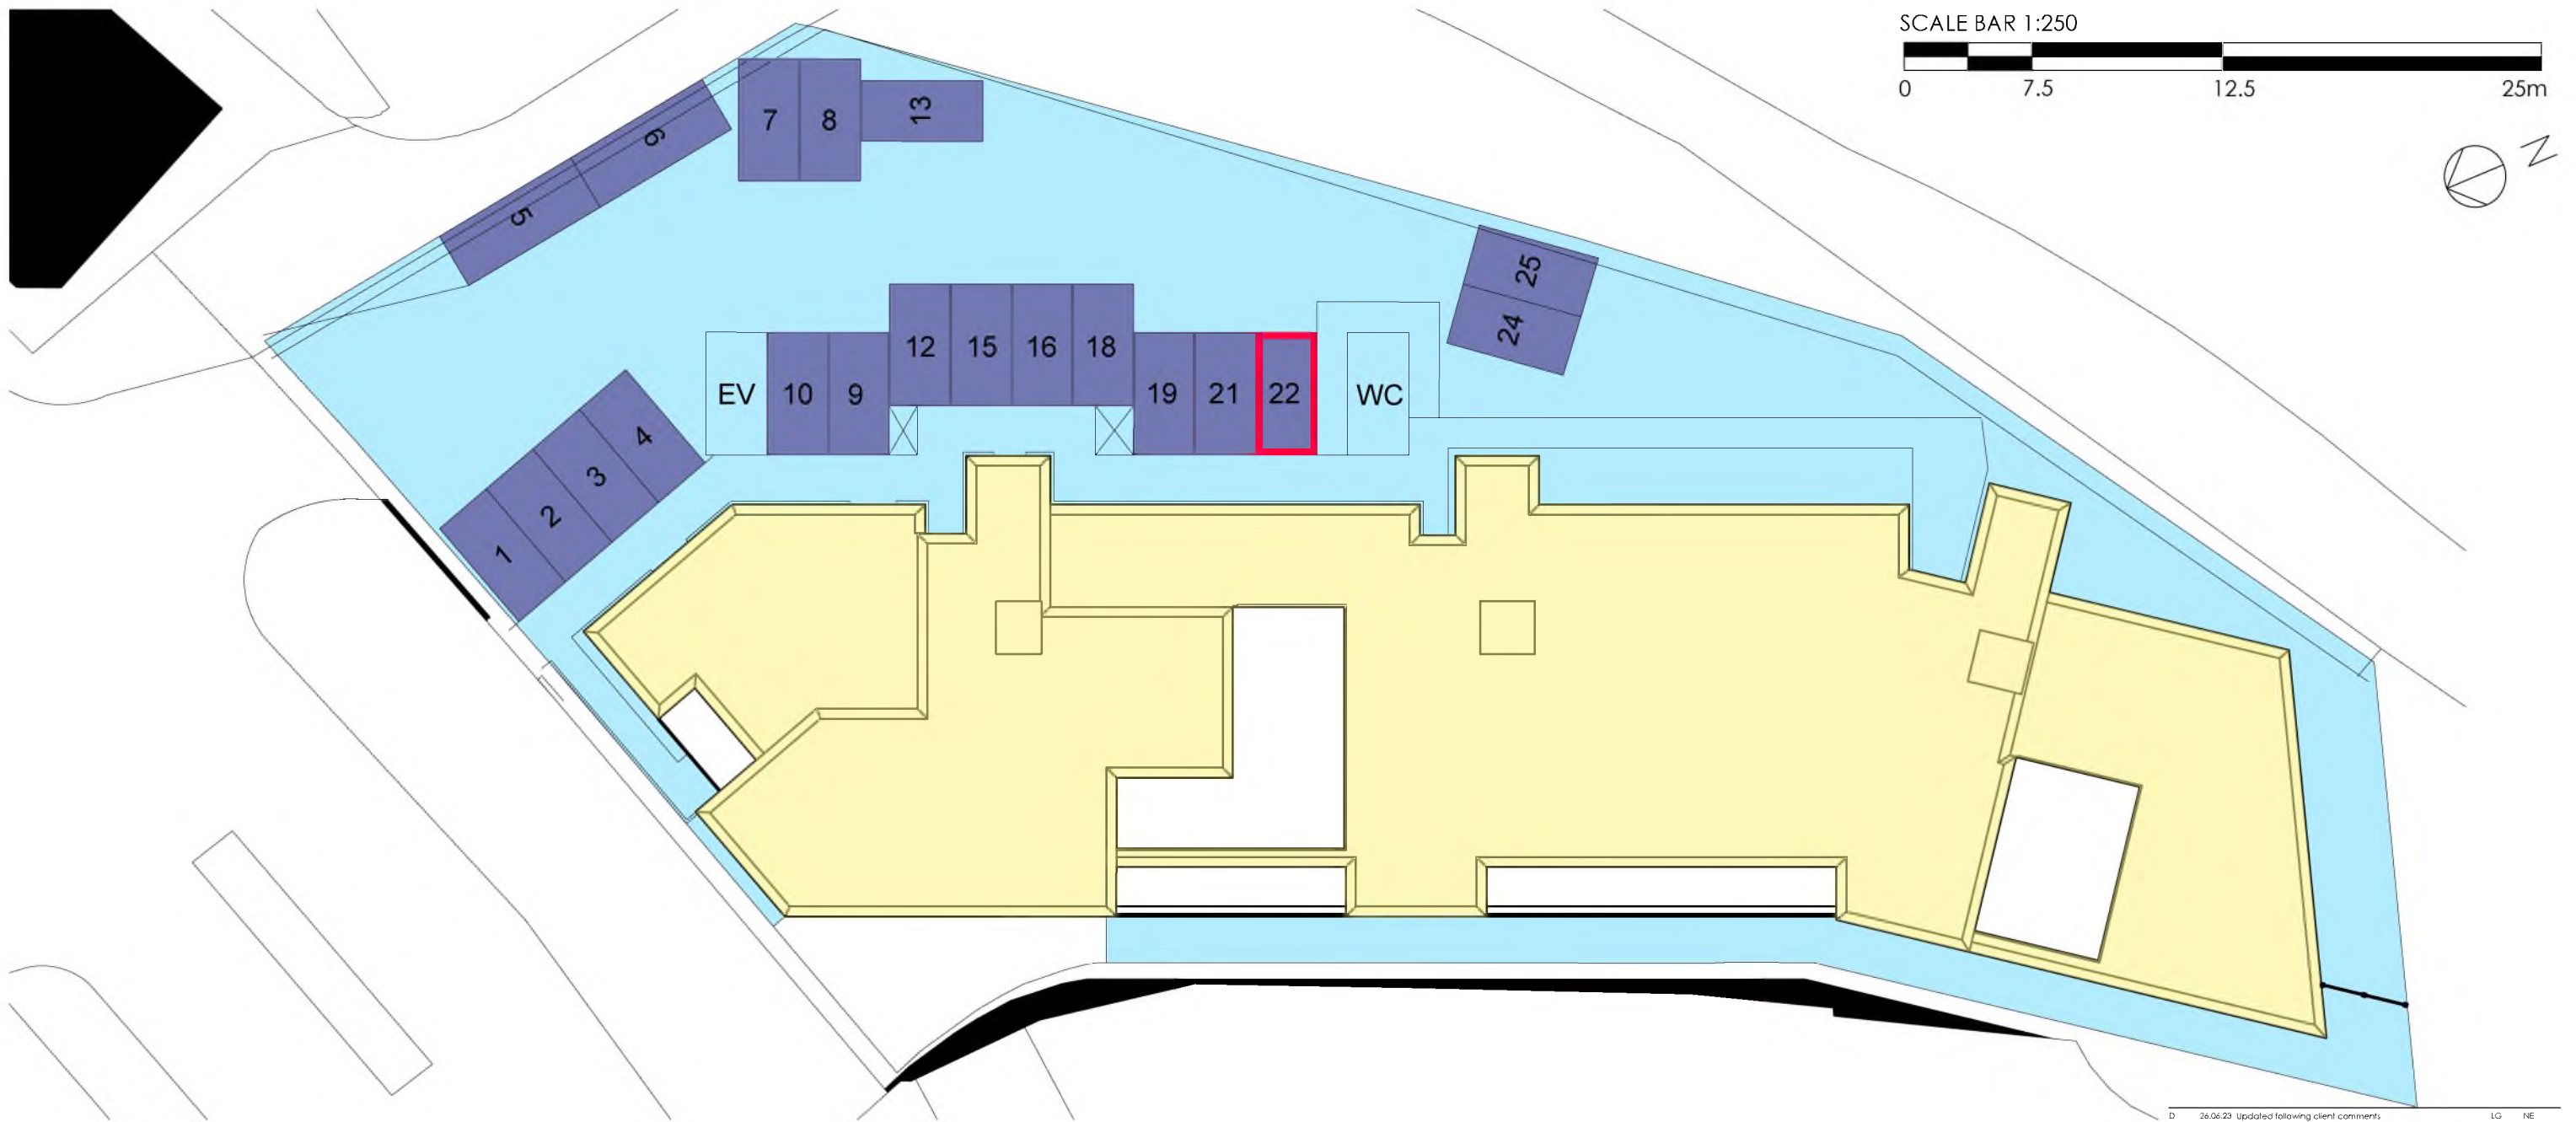

FIRST FLOOR PLAN - PLOT 22  
GROSS INTERNAL AREA = 99.89 sq.m

- Common Areas
- Private Parking
- Common Roof
- Plot Ownership

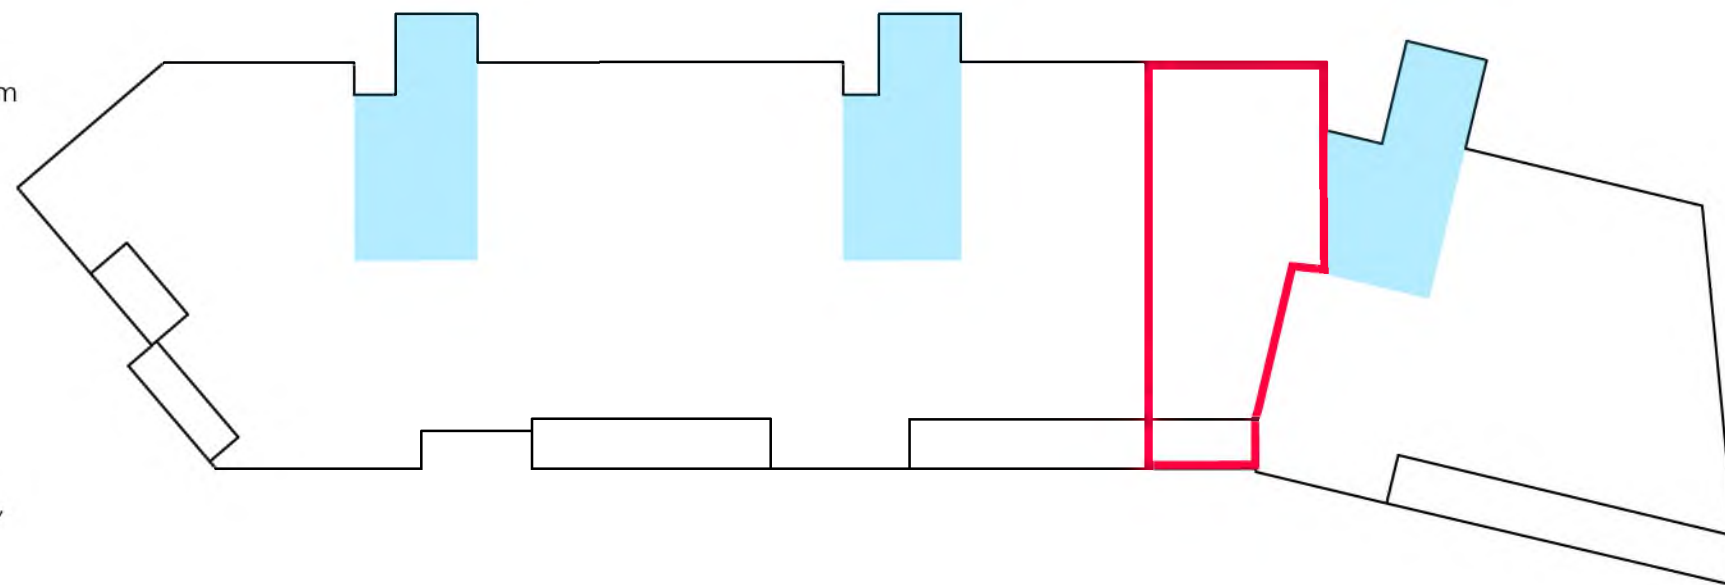

\* This drawing is for title purposes only,  
not for construction.

D	26.06.23	Updated following client comments	LG	NE
C	13.04.23	Updated following client comments	LG	NE
Rev.	Date	Details	Drawn	Checked


#### INFORMATION

Project/Client:	Project No:
Residential Development	THE21-0007
27 Lanark Road, Edinburgh	Drawing No:
Carmichael Homes	L(-)-222
	Revision:
	D
Drawing:	Scale:
Title Deeds	1:250
Plot 22	Drawn by: Date:
	LG 10/2021
	Checked by: Date:
	NE 10/2021




3 Bon Accord Crescent, Aberdeen, AB11 6XH  
Tel: 01224 586 277  
email: info@THE-ap.co.uk  
web site: THE-ap.co.uk

© THAIN HARRINGTON EDWARD CHARTERED ARCHITECTS AND TOWN PLANNING CONSULTANCY LIMITED.

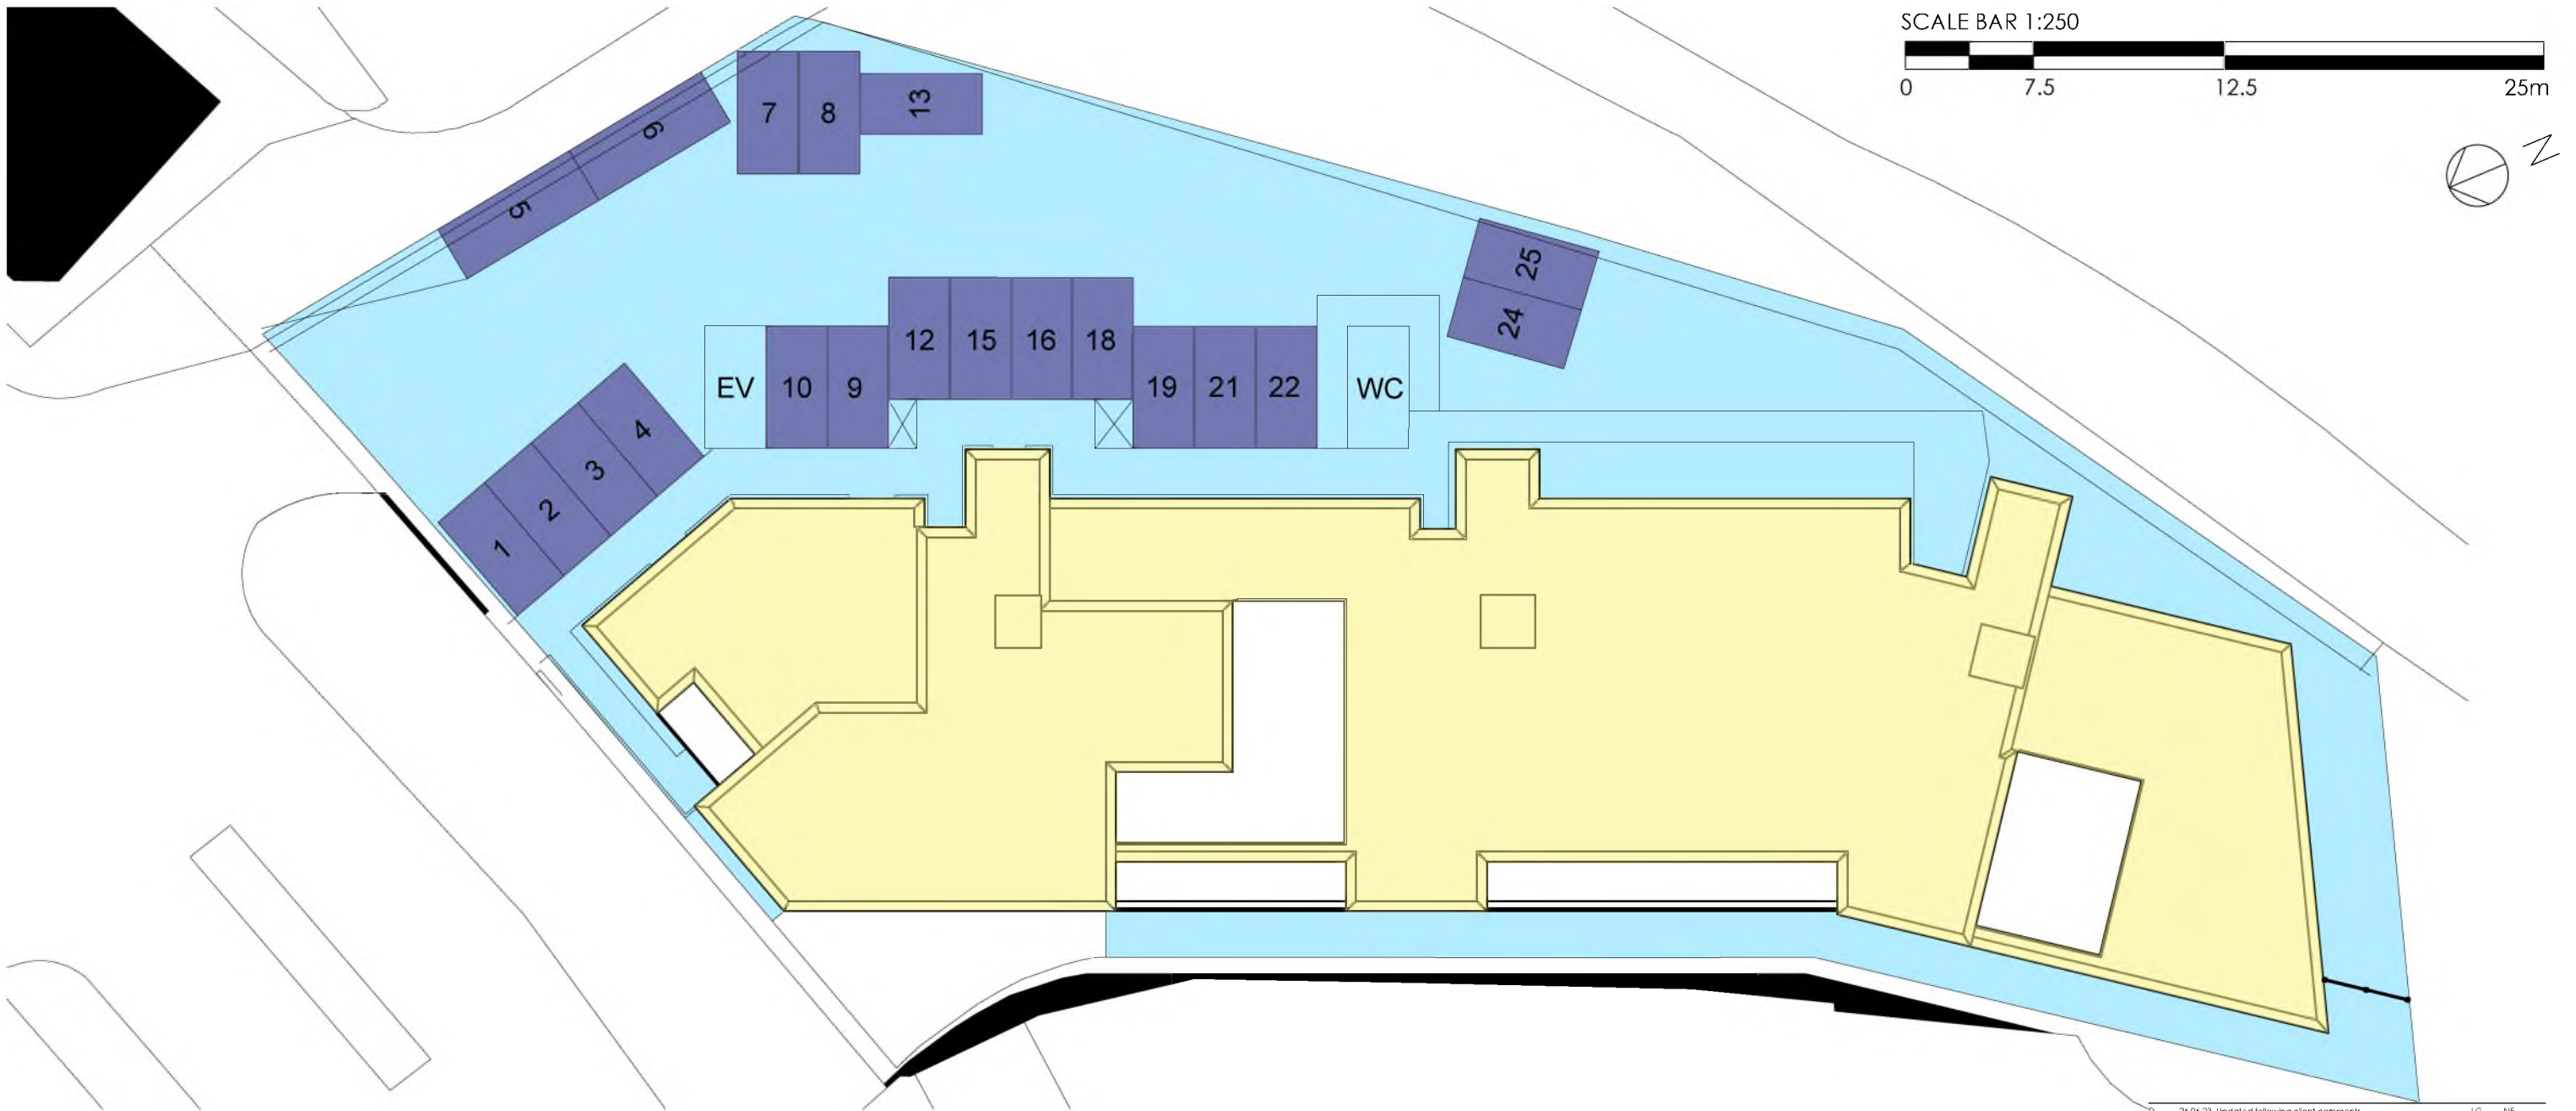

FIRST FLOOR PLAN - PLOT 23  
GROSS INTERNAL AREA = 84,46 sq.m

- Common Areas
- Private Parking
- Common Roof
- Plot Ownership

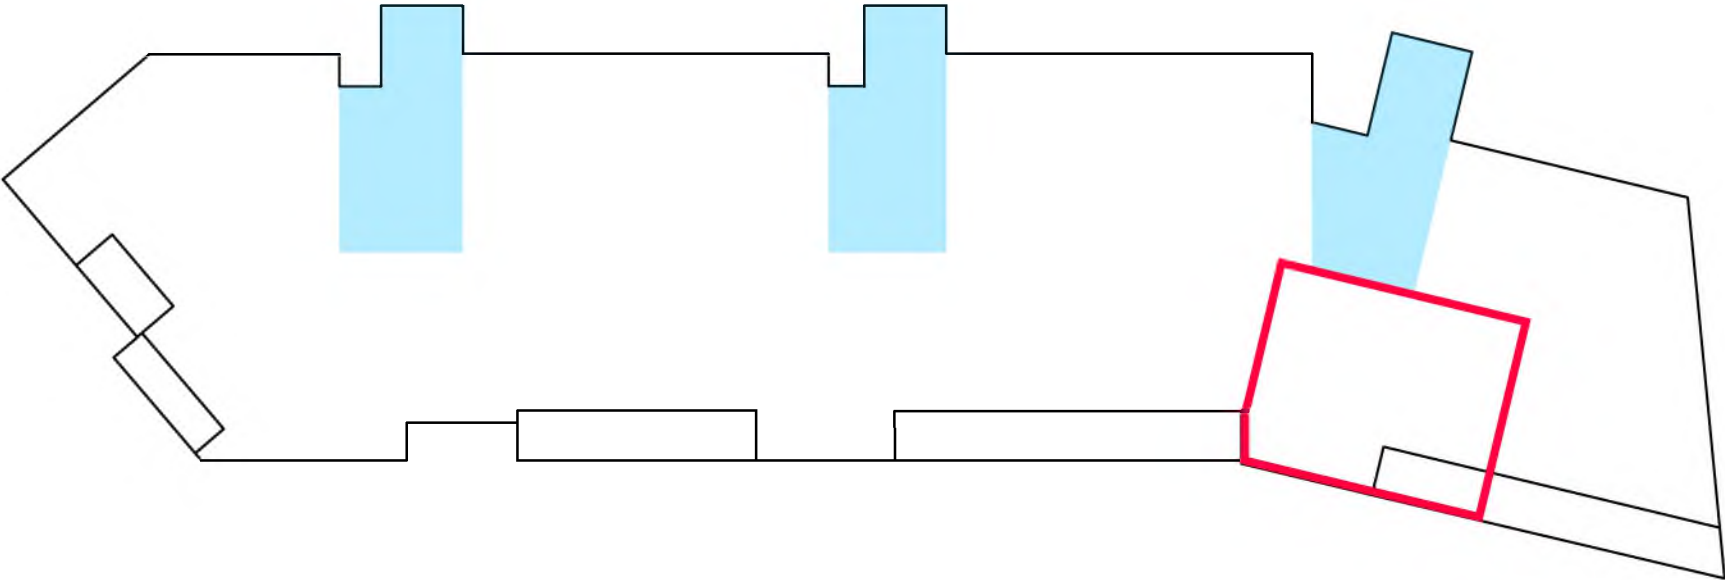


D	26.06.23	Updated following client comments	LG	NE
C	13.04.23	Updated following clients comments	LG	NE
Rev.	Date	Details	Drawn	Checked

INFORMATION			
Project/Client:		Project No:	
Residential Development		THE21-0007	
27 Lanark Road, Edinburgh		Drawing No:	
Carmichael Homes		L(-)223	
Revision:		Scale:	
D		1:250	
Drawing:		Title Deeds	
Plot 23		Drawn by:	
		LG	
		Date:	
		10/2021	
		Checked by:	
		NE	
		Date:	
		10/2021	

**THE** | Thain  
ARCHITECTURE + PLANNING | Harrington  
Edward


\* This drawing is for title purposes only, not for construction.



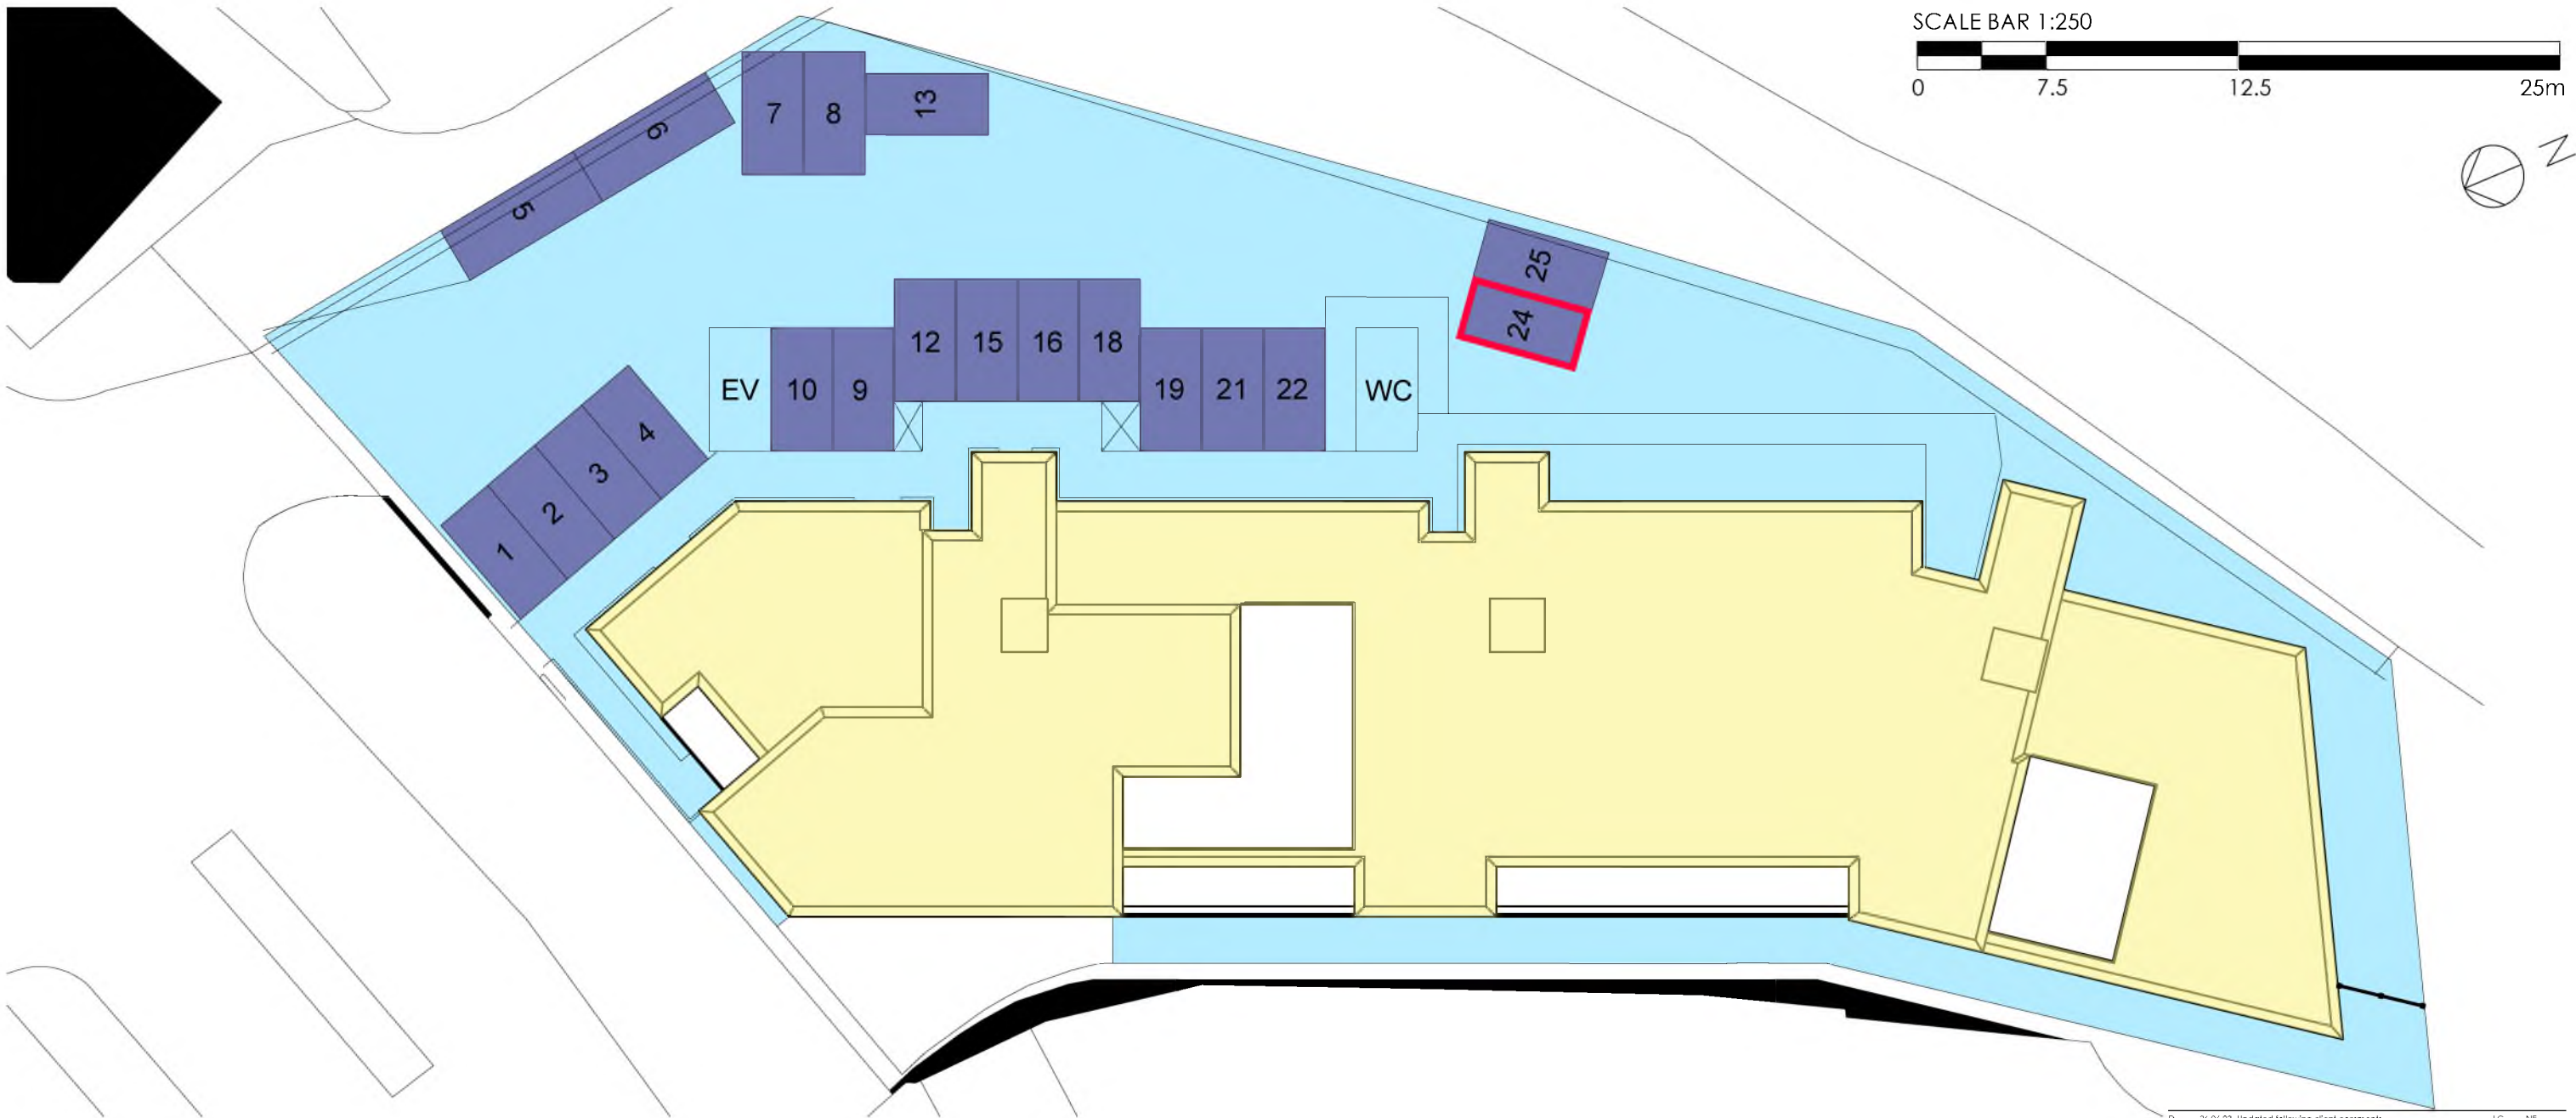

FIRST FLOOR PLAN - PLOT 24  
GROSS INTERNAL AREA = 136.06 sq.m

- Common Areas
- Private Parking
- Common Roof
- Plot Ownership

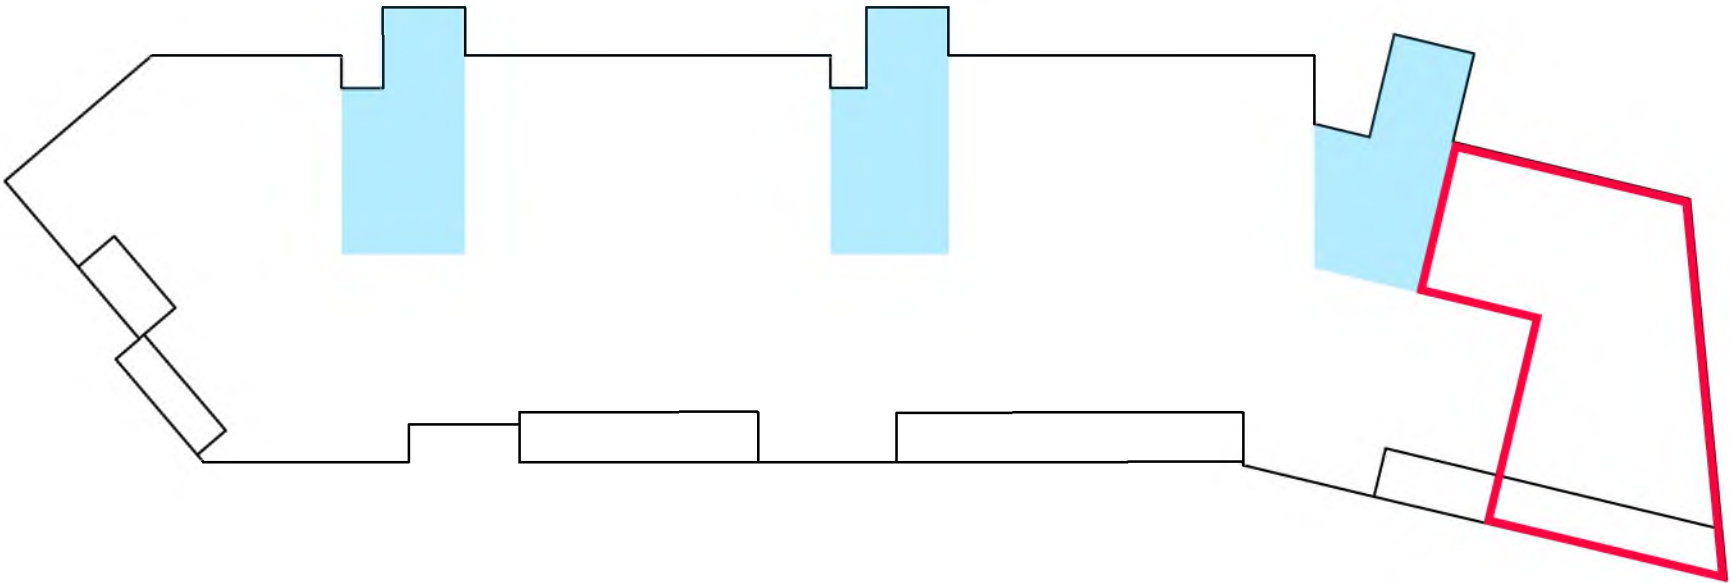

D	26.06.23	Updated following client comments	LG	NE
C	13.04.23	Updated following client comments	LG	NE
Rev.	Date	Details	Drawn	Checked


INFORMATION			
Project/Client:		Project No:	
Residential Development		THE21-0007	
27 Lanark Road, Edinburgh		Drawing No:	
Carmichael Homes		LJ-224	
		Revision:	
		D	
Drawing:		Scale:	
Title Deeds		1:250	
Plot 24		@ A3	
		Drawn by:	
		LG	
		Date:	
		10/2021	
		Checked by:	
		NE	
		Date:	
		10/2021	

**THE** | Thain  
ARCHITECTURE + PLANNING | Harrington  
Edward

3 Bon Accord Crescent, Aberdeen, AB11 6XH  
Tel: 01224 586 277  
email: info@the-ap.co.uk  
web site: the-ap.co.uk


© THAIN HARRINGTON EDWARD CHARTERED ARCHITECTS AND TOWN PLANNING CONSULTANCY LIMITED.

\* This drawing is for title purposes only,  
not for construction.

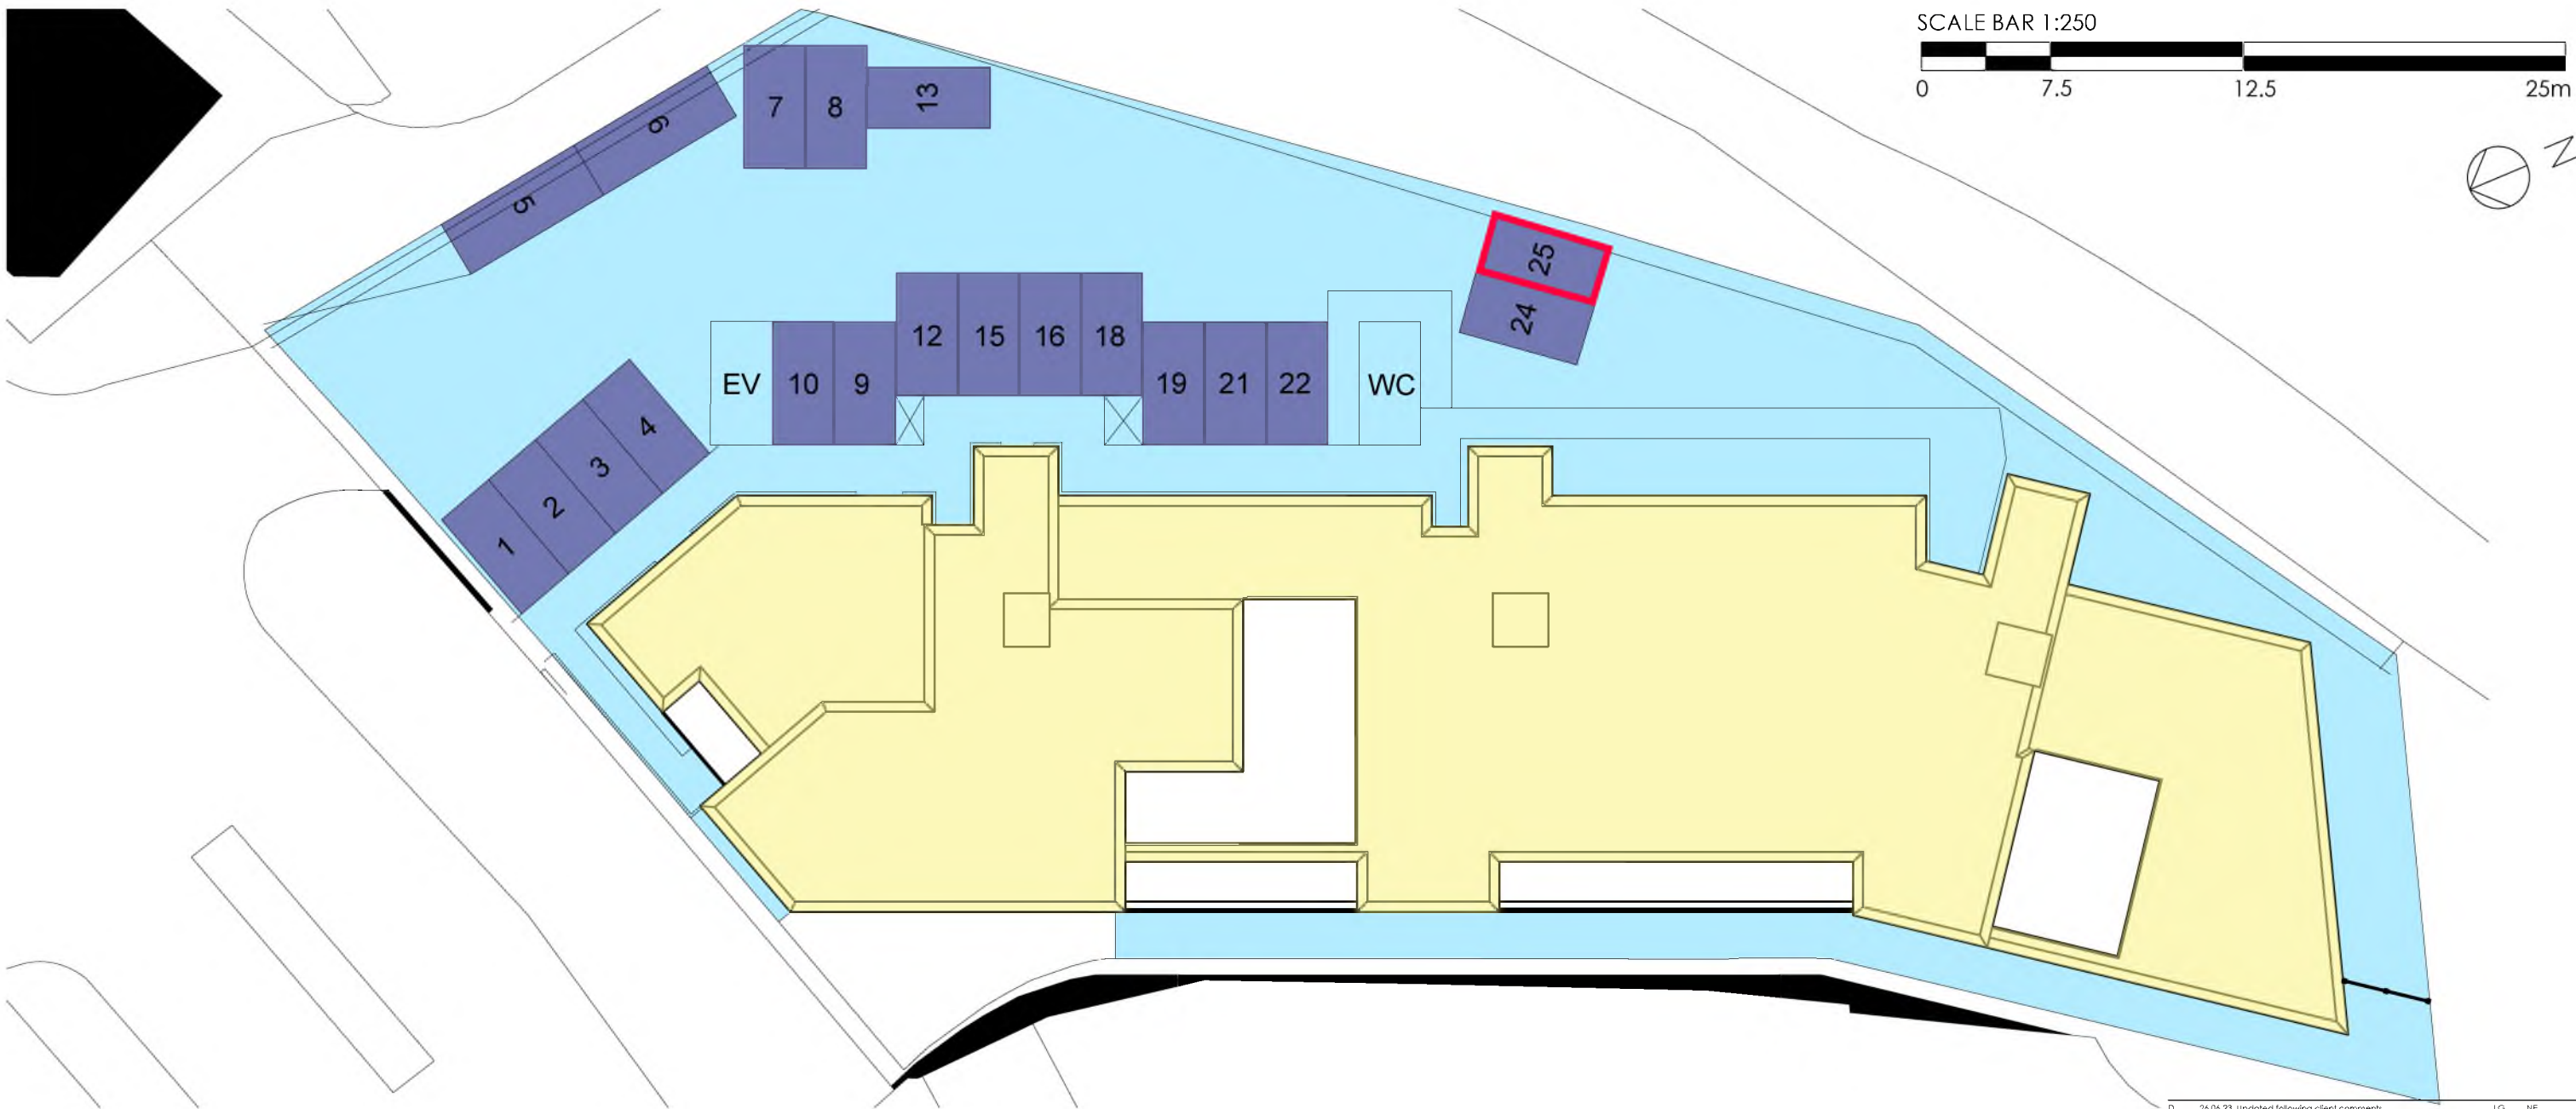

SECOND FLOOR PLAN - PLOT 25  
GROSS INTERNAL AREA = 184.01 sq.m

- Common Areas
- Private Parking
- Common Roof
- Plot Ownership

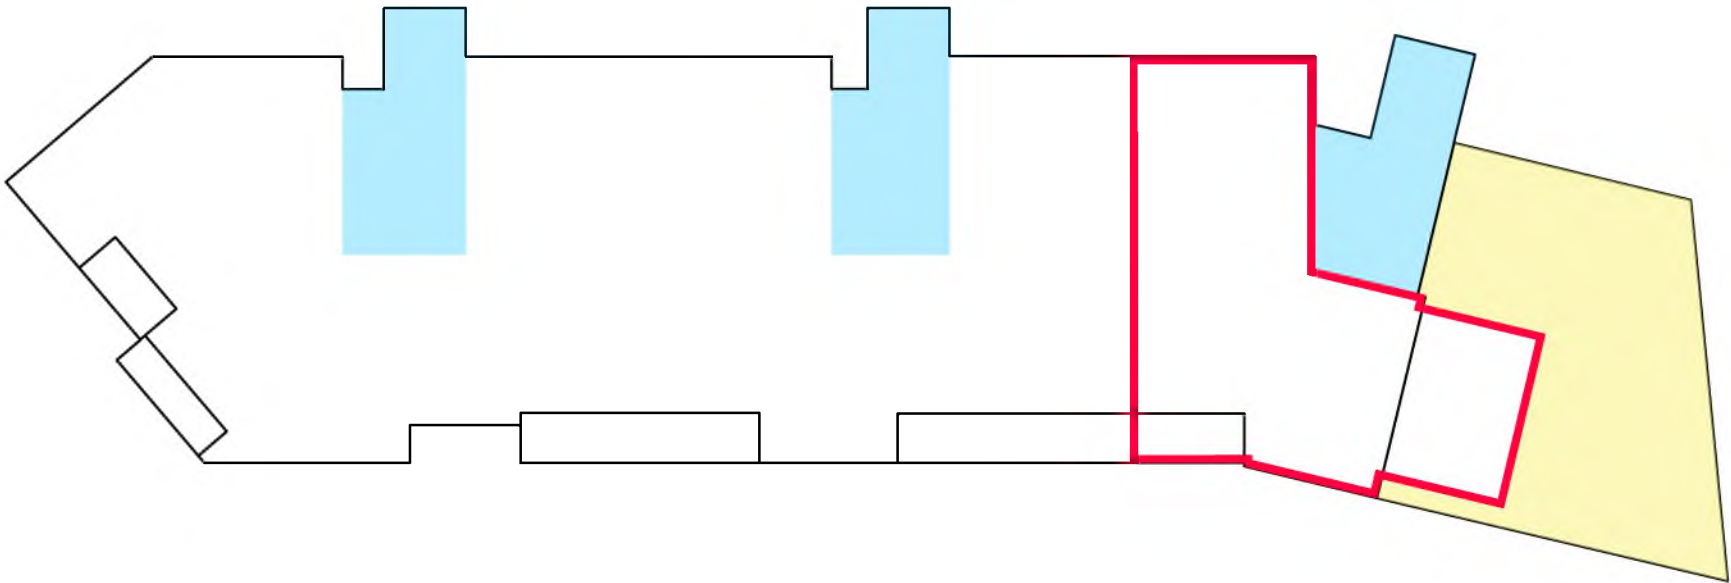

D	26.06.23	Updated following client comments	LG	NE
C	13.04.23	Updated following client comments	LG	NE
Rev.	Date	Details	Drawn	Checked

INFORMATION			
Project/Client:		Project No:	
Residential Development		THE21-0007	
27 Lanark Road, Edinburgh		Drawing No:	
Carmichael Homes		L/-J225	
Drawing:		Revision:	
Title Deeds		D	
Plot 25		Scale:	
		1:250 @ A3	
		Drawn by:	
		Date:	
		10/2021	
		Checked by:	
		Date:	
		10/2021	

**THE** Thain  
Harrington  
Edward  
ARCHITECTURE + PLANNING

3 Bon Accord Crescent, Aberdeen, AB11 6XH  
Tel: 01224 586 277  
email: info@the-ap.co.uk  
web site: THE-ap.co.uk

© THAIN HARRINGTON EDWARD CHARTERED ARCHITECTS AND TOWN PLANNING CONSULTANCY LIMITED.

\* This drawing is for title purposes only,  
not for construction.