

# The Development registered under title GLA166738 and plots 1 to 69 within have been DPA approved by:

*Craig McFadden - 29 January 2019*

**Craig McFadden ( DPA Officer)**



notes  
 This drawing is the copyright © property of Hyostyle Designs Ltd - no copying or distribution of this drawing or any part thereof is permitted without prior written permission.  
 Do not scale from this drawing. All existing dimensions to be checked on site prior to commencement of works or manufacturing of components.  
 Any discrepancies to be brought to the attention of the architect - if in doubt, ask.  
 S.H.E - safety health & environment information  
 1.  
 2.  
 3.  
 symbol indicates location & ref. no. of residual hazard/risk

I	Drawing approved by Burness Paul. For Comment' omitted.	GMcAGMcA150119
H	Drawing amended in accordance with instructions from Burness Paul 090119.	GMcAGMcA090119
G	Path width between plots 36 and 37 amended.	GMcAGMcA090119
F	Title added as per instruction from client 211118.	GMcAGMcA211118
E	Drawing amended as per instruction from client 261018.	JG JG 311018
D	Drawing amended as per instruction from client 101018.	JG JG 241018
C	Drawing amended as per instruction from client 101018.	GMcAGMcA280918
B	Drawing amended as per instruction from client 270918.	GMcAGMcA280918
A	Drawing amended as per instruction from client 260918.	GMcAGMcA270918
rev.	amendment	by Checked date

**HYPOSTYLE**  
 HYPOSTYLE Architects  
 www.hypostyle.co.uk


Glasgow 49 St. Vincent Crescent G3 8NG  
 T: 0141 204 4441 F: 0141 204 4897 E: glasgow@hypostyle.co.uk  
 Edinburgh 4 Sandport Place EH6 6EU  
 T: 0131 555 0688 F: 0131 553 4450 E: edinburgh@hypostyle.co.uk

client  
**Cruden Estates Ltd**

client's ref  
 project  
**North Toryglen  
 Sales Phase 3**

drawing  
**Site Plan  
 Deed of Conditions**

scale 1:500/ 1:1000  
 page size A1/A3  
 job ref 3482  
 drawn GMCA  
 date 100918  
 drawing num AL(0)300  
 checked GMCA  
 date 100918  
 rev I

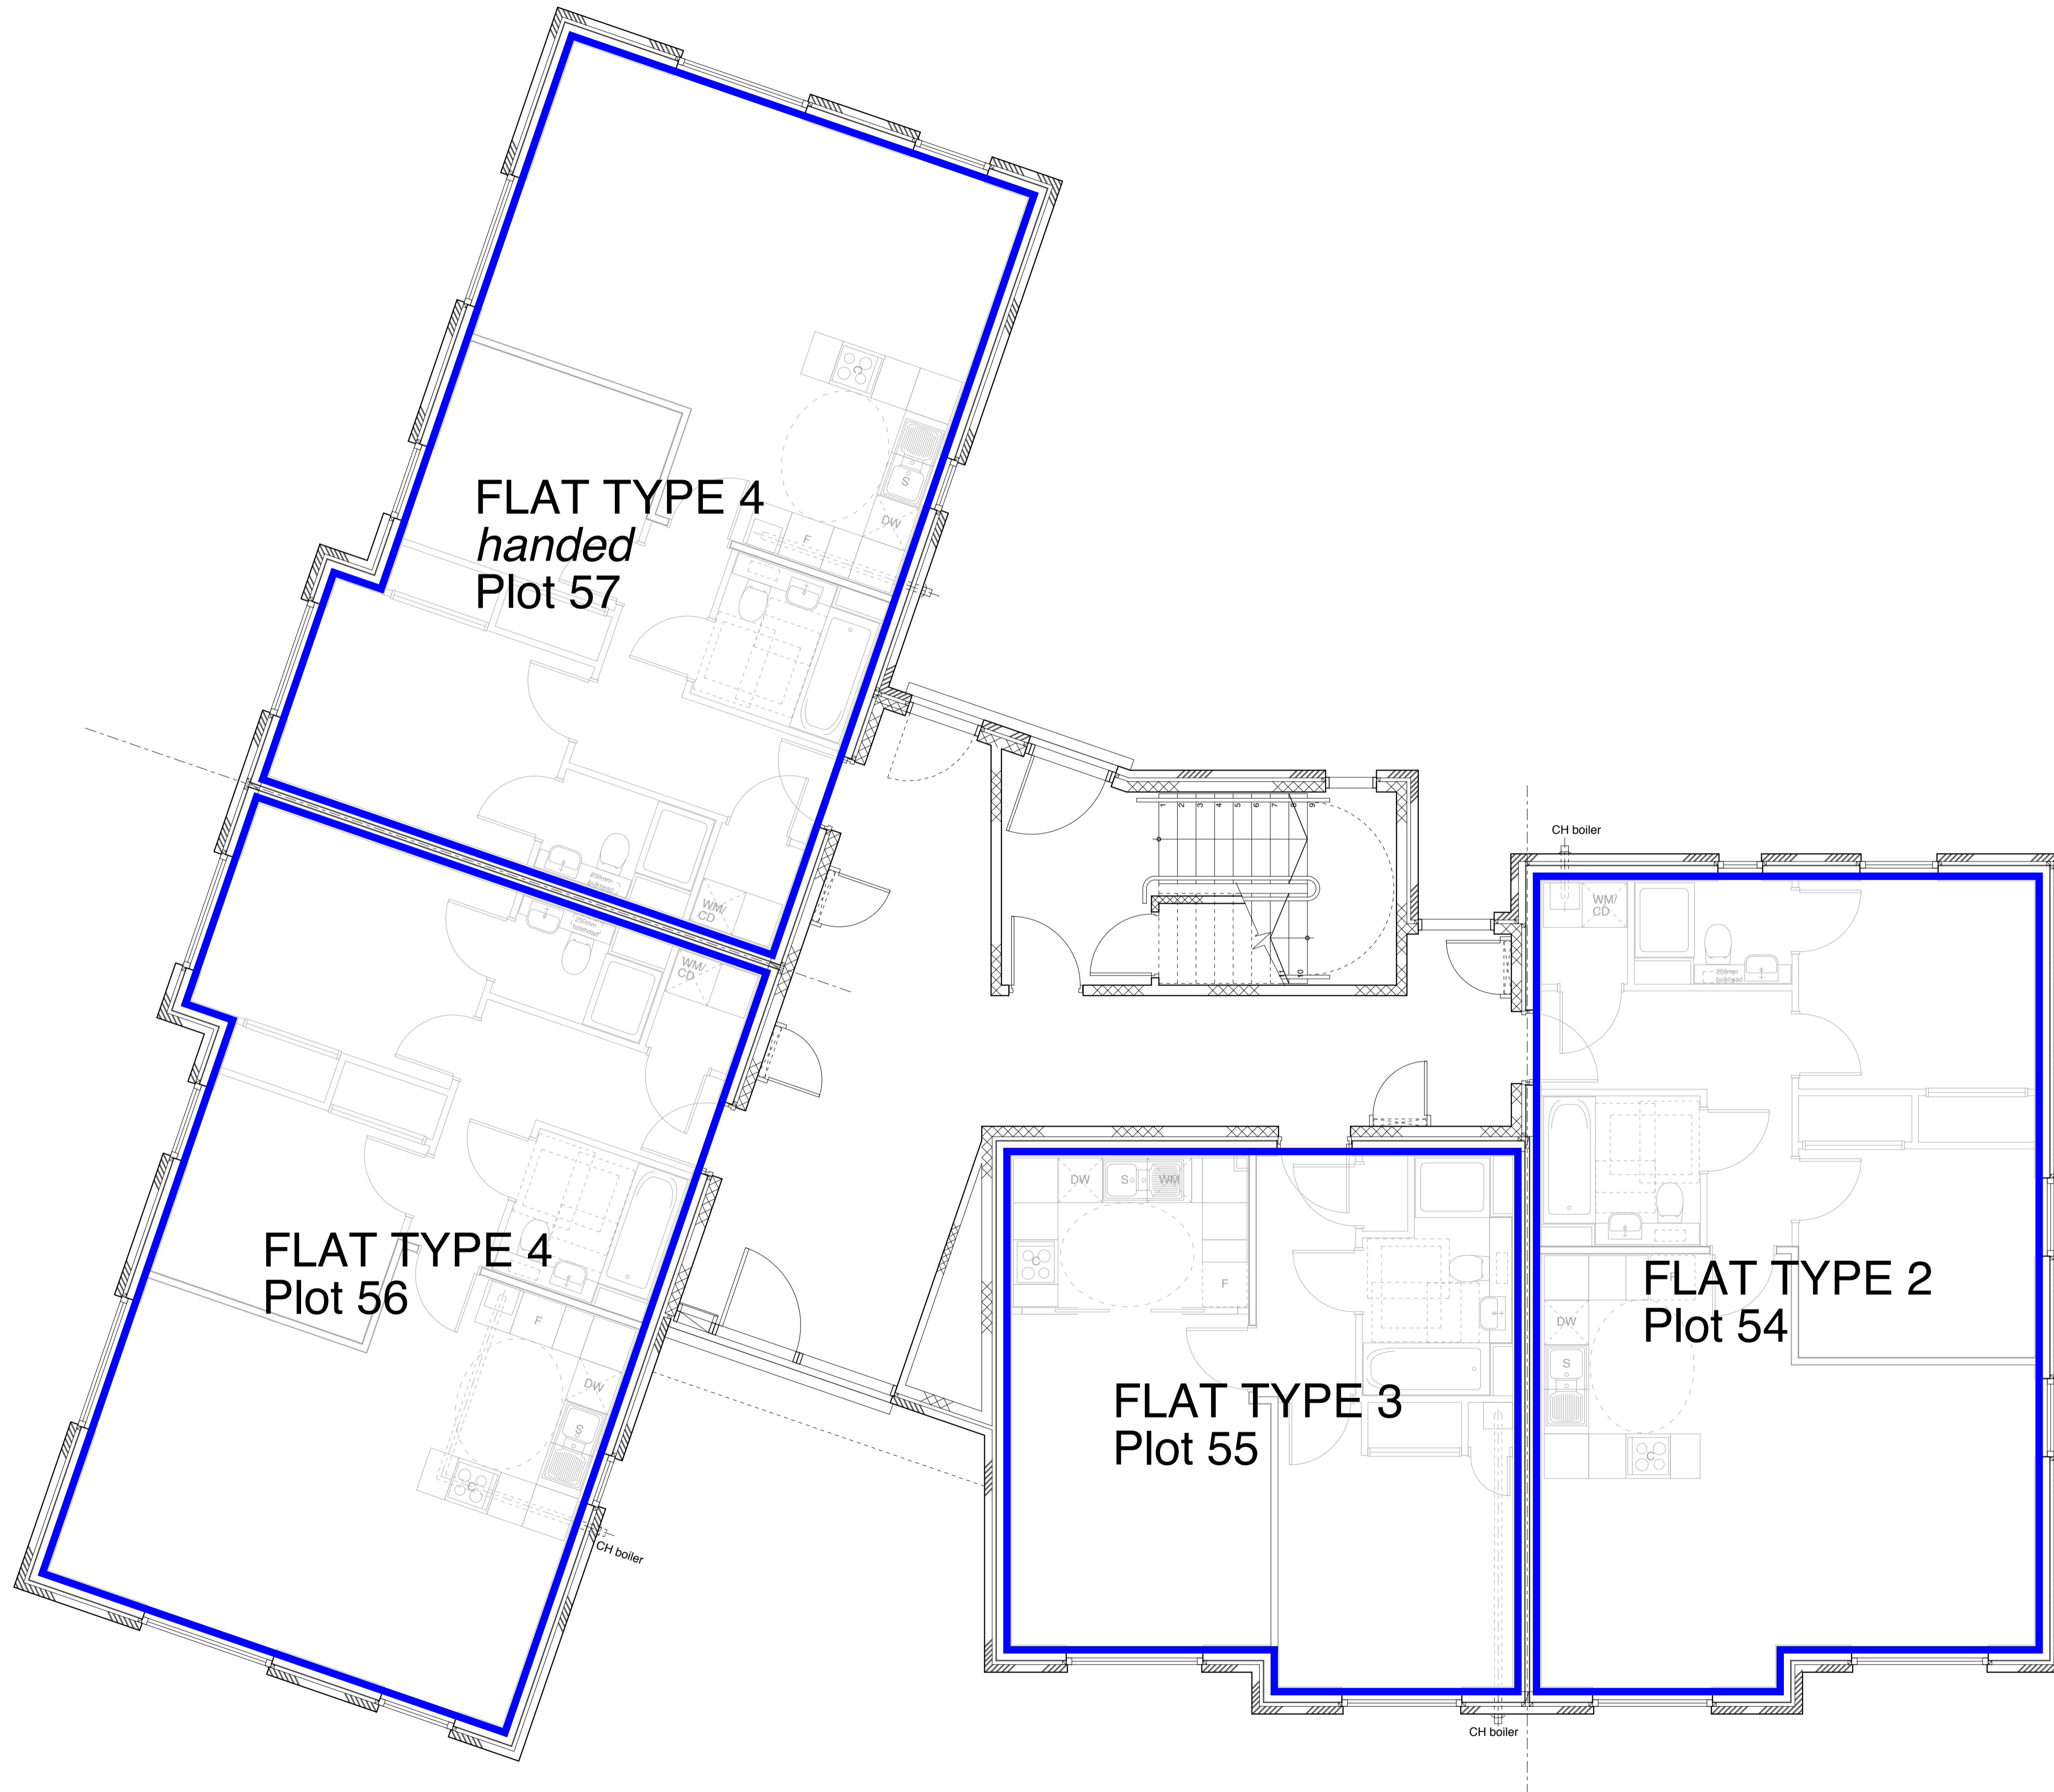

notes  
 This drawing is the copyright © property of Hypostyle Design Ltd. - no copying or distribution of this drawing or any part thereof is permitted without prior written permission.  
 Do not scale from this drawing. All existing dimensions to be checked on site prior to commencement of works or manufacturing of components.  
 Any discrepancies to be brought to the attention of the architect - if in doubt, ask.

S.H.E - safety health & environment information  
 1.  
 2.  
 3.  
 ◊ - symbol indicates location & ref. no. of residual hazard/risk

rev.	amendment	by	Checked	date


**HYPOSTYLE**  
 ARCHITECTS  
 www.hypostyle.co.uk

Glasgow 49 St. Vincent Crescent G3 8NG  
 T: 0141 204 4441 F: 0141 204 4897 E: glasgow@hypostyle.co.uk  
 Edinburgh 4 Sandport Place EH6 6EU  
 T: 0131 555 0688 F: 0131 553 4450 E: edinburgh@hypostyle.co.uk

client  
**Cruden Estates Ltd.**  
 client's ref  
 project  
**Toryglen Sales Phase 3**

drawing  
**Deed Of Conditions  
 4 Storey Flats  
 Ground Floor Plan  
 Plots 54-57**  
 scale 1:50  
 page size A1 drawn GMCA checked KM  
 date 031014 date 031014  
 job ref drawing num rev  
**3482 AL(0)301**



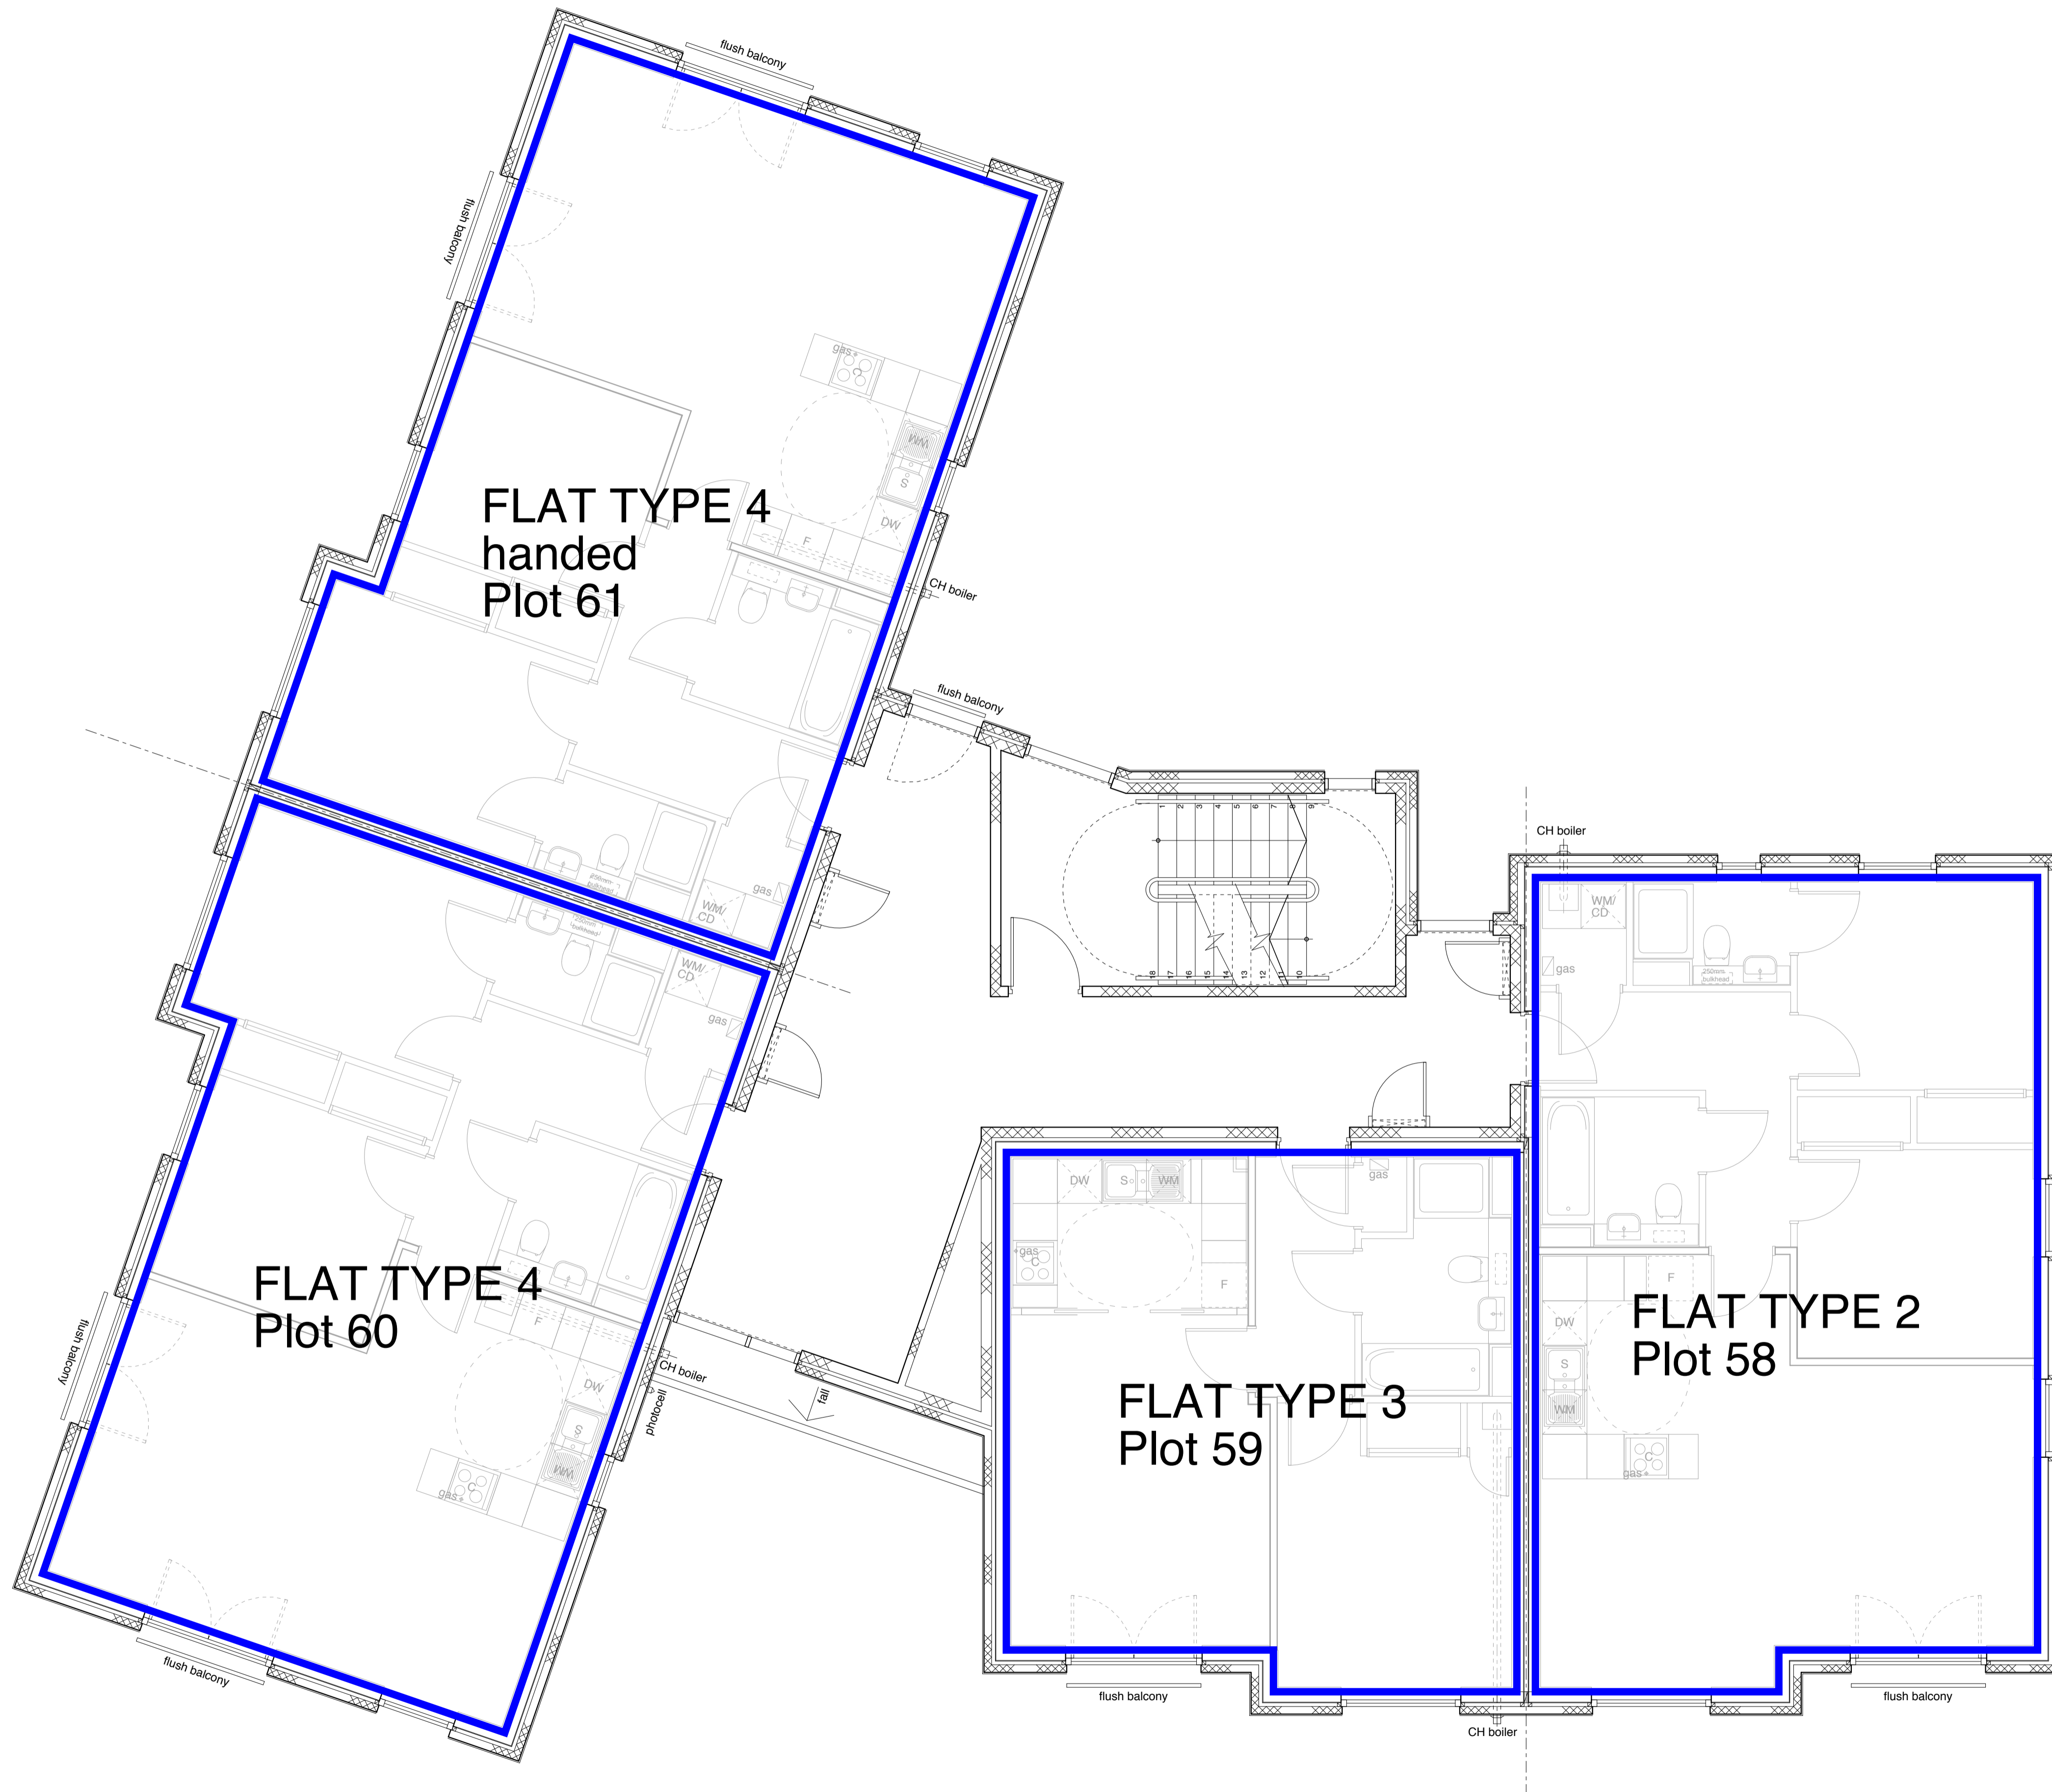

notes  
 This drawing is the copyright © property of Hypostyle Design Ltd. - no copying or distribution of this drawing or any part thereof is permitted without prior written permission.  
 Do not scale from this drawing. All existing dimensions to be checked on site prior to commencement of works or manufacturing of components.  
 Any discrepancies to be brought to the attention of the architect - if in doubt, ask.

S.H.E - safety health & environment information

- 1.
- 2.
- 3.

◊ - symbol indicates location & ref. no. of residual hazard/risk

rev.	amendment	by	Checked	date

**HYPOSTYLE**  
 ARCHITECTS  
 www.hypostyle.co.uk

Glasgow 49 St. Vincent Crescent G3 8NG  
 T: 0141 204 4441 F: 0141 204 4897 E: glasgow@hypostyle.co.uk  
 Edinburgh 4 Sandport Place EH6 6EU  
 T: 0131 555 0688 F: 0131 553 4450 E: edinburgh@hypostyle.co.uk

client  
**Cruden Estates Ltd.**


client's ref  
 project  
**Toryglen Sales Phase 3**

drawing  
**Deed Of Conditions  
 4 Storey Flats  
 First Floor Plan  
 Plots 58-61**

scale 1:50  
 page size A1  
 job ref 3482

drawn G/MCA  
 date 03/10/14  
 drawing num AL(0)302

checked KM  
 date 03/10/14  
 rev

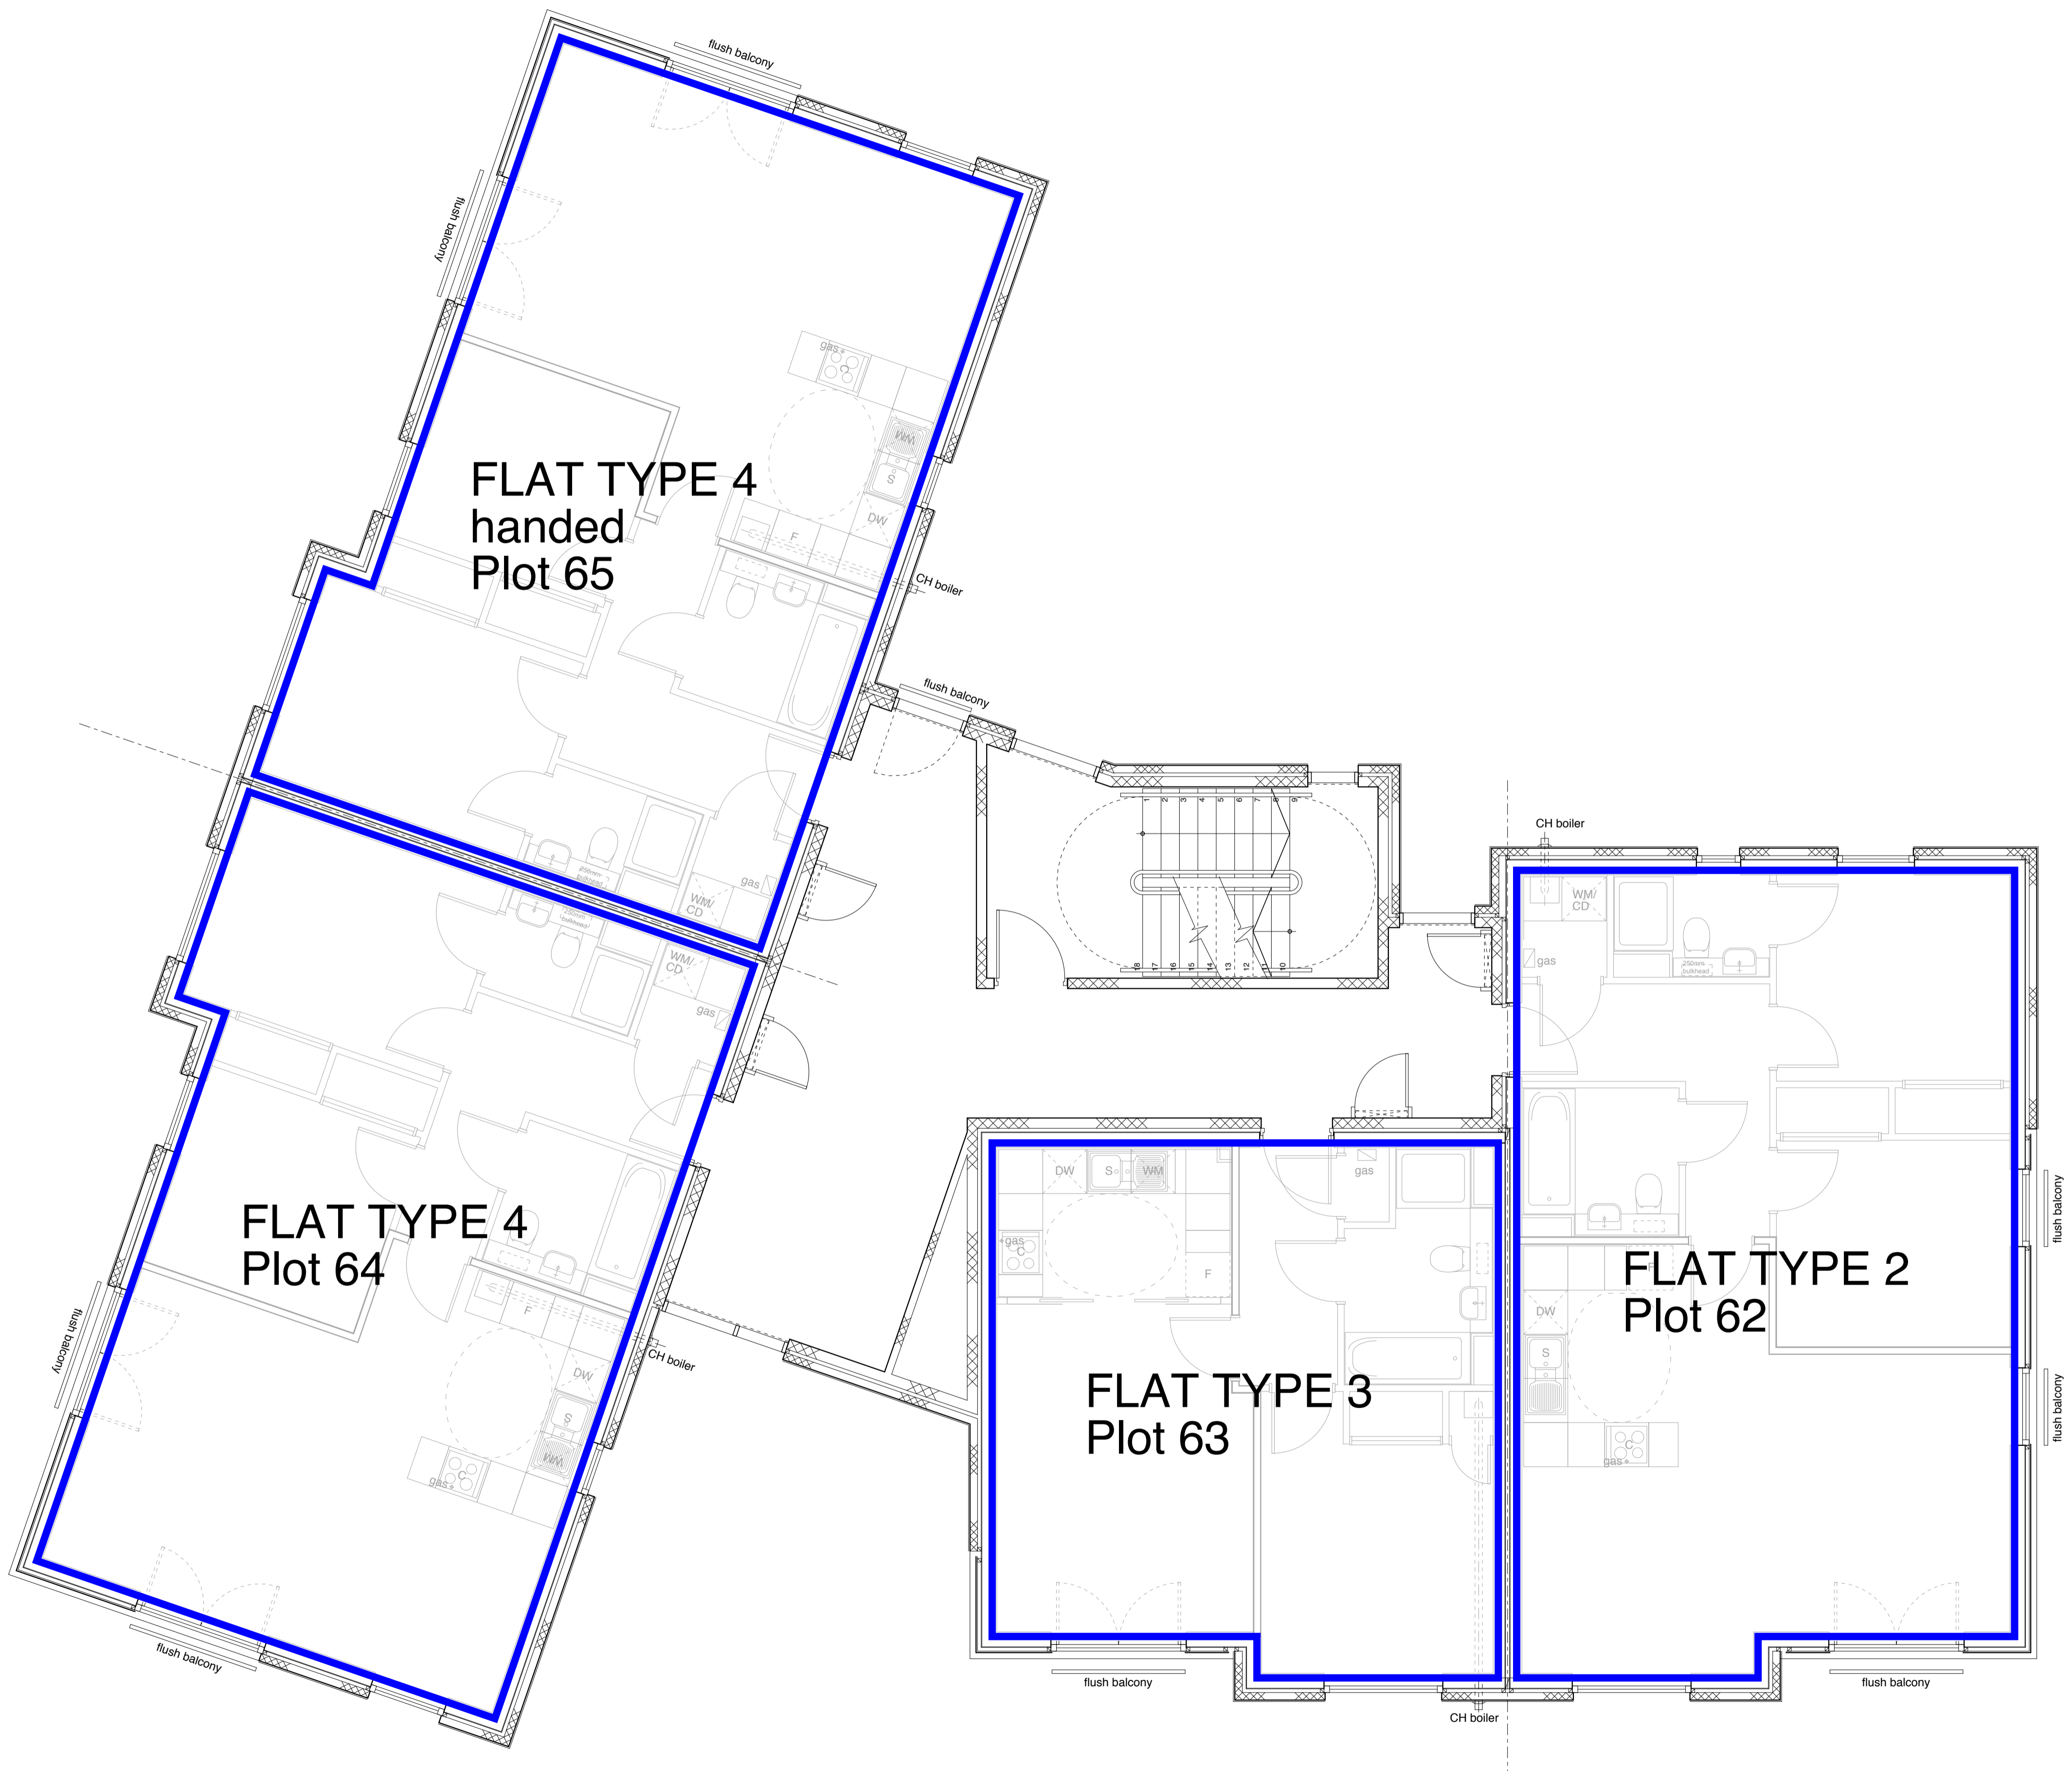

notes  
 This drawing is the copyright © property of Hypostyle Design Ltd. - no copying or distribution of this drawing or any part thereof is permitted without prior written permission.  
 Do not scale from this drawing. All existing dimensions to be checked on site prior to commencement of works or manufacturing of components.  
 Any discrepancies to be brought to the attention of the architect - if in doubt, ask.

S.H.E - safety health & environment information

1.  
 2.  
 3.

◊ - symbol indicates location & ref. no. of residual hazard/risk

rev.	amendment	by	Checked	date

**HYPOSTYLE**  
 ARCHITECTS  
 www.hypostyle.co.uk

Glasgow 49 St. Vincent Crescent G3 8NG  
 T: 0141 204 4441 F: 0141 204 4897 E: glasgow@hypostyle.co.uk  
 Edinburgh 4 Sandport Place EH6 6EU  
 T: 0131 555 0688 F: 0131 553 4450 E: edinburgh@hypostyle.co.uk

client  
**Cruden Estates Ltd.**

client's ref  
 project  
**Toryglen Sales Phase 3**


drawing  
**Deed Of Conditions  
 4 Storey Flats  
 Second Floor Plan  
 Plots 62-65**

scale 1:50  
 page size A1  
 job ref 3482

drawn GMA  
 date 031014  
 drawing num AL(0)303

checked KM  
 date 031014  
 rev



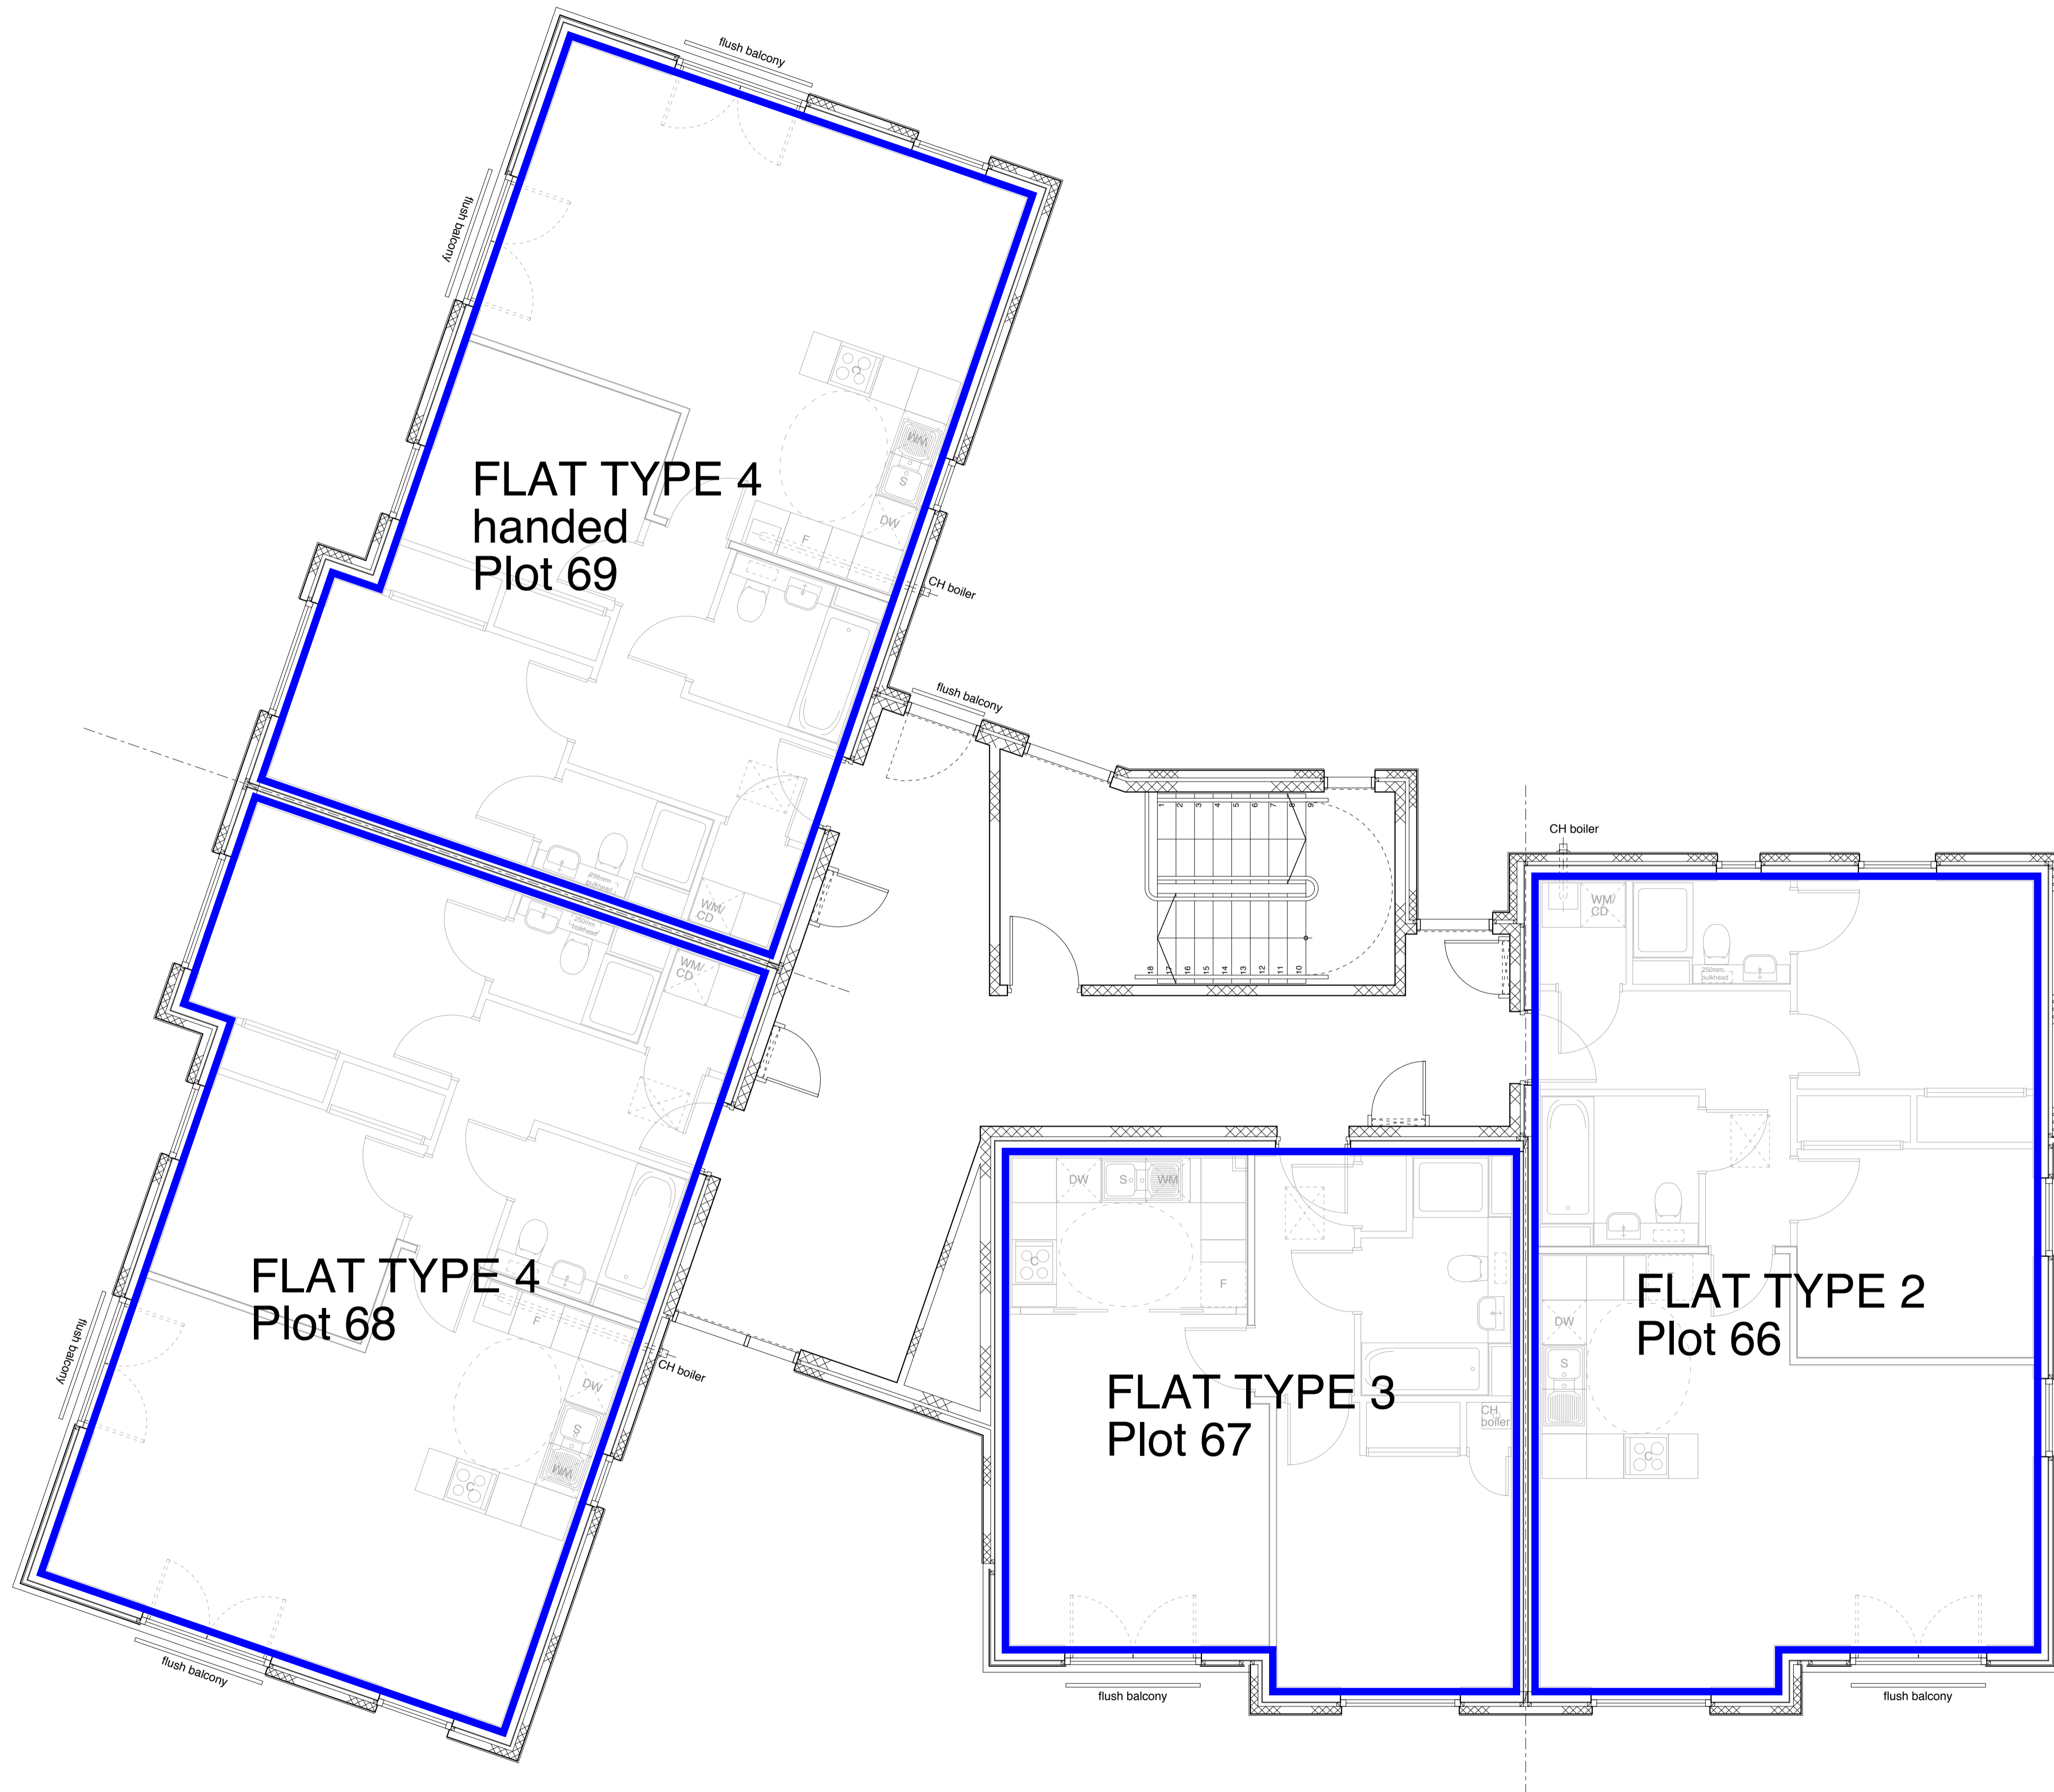

notes  
 This drawing is the copyright © property of Hypostyle Design Ltd - no copying or distribution of this drawing or any part thereof is permitted without prior written permission.  
 Do not scale from this drawing. All existing dimensions to be checked on site prior to commencement of works or manufacturing of components.  
 Any discrepancies to be brought to the attention of the architect - if in doubt, ask.

S.H.E - safety health & environment information  
 1.  
 2.  
 3.  
 ⬡ - symbol indicates location & ref. no. of residual hazard/risk

rev.	amendment	by	Checked	date

**HYP**  
**OSTYLE**  
 ARCHITECTS  
 www.hypostyle.co.uk

Glasgow 49 St. Vincent Crescent G3 8NG  
 T: 0141 204 4441 F: 0141 204 4897 E: glasgow@hypostyle.co.uk  
 Edinburgh 4 Sandport Place EH6 6EU  
 T: 0131 555 0688 F: 0131 553 4450 E: edinburgh@hypostyle.co.uk

client  
**Cruden Estates Ltd.**

client's ref  
 project

**Toryglen Sales Phase 3**

drawing  
**Deed Of Conditions**  
**4 Storey Flats**  
**Third Floor Plan**  
**Plots 66-69**  
 scale 1:50  
 page size A1  
 job ref 3482

drawn GMCA  
 date 031014  
 drawing num AL(0)304

checked KM  
 date 031014  
 rev