


© This drawing is Copyright and the property of Cruden Homes (East) Ltd  
It may not be reproduced or disclosed to a third party without written consent.

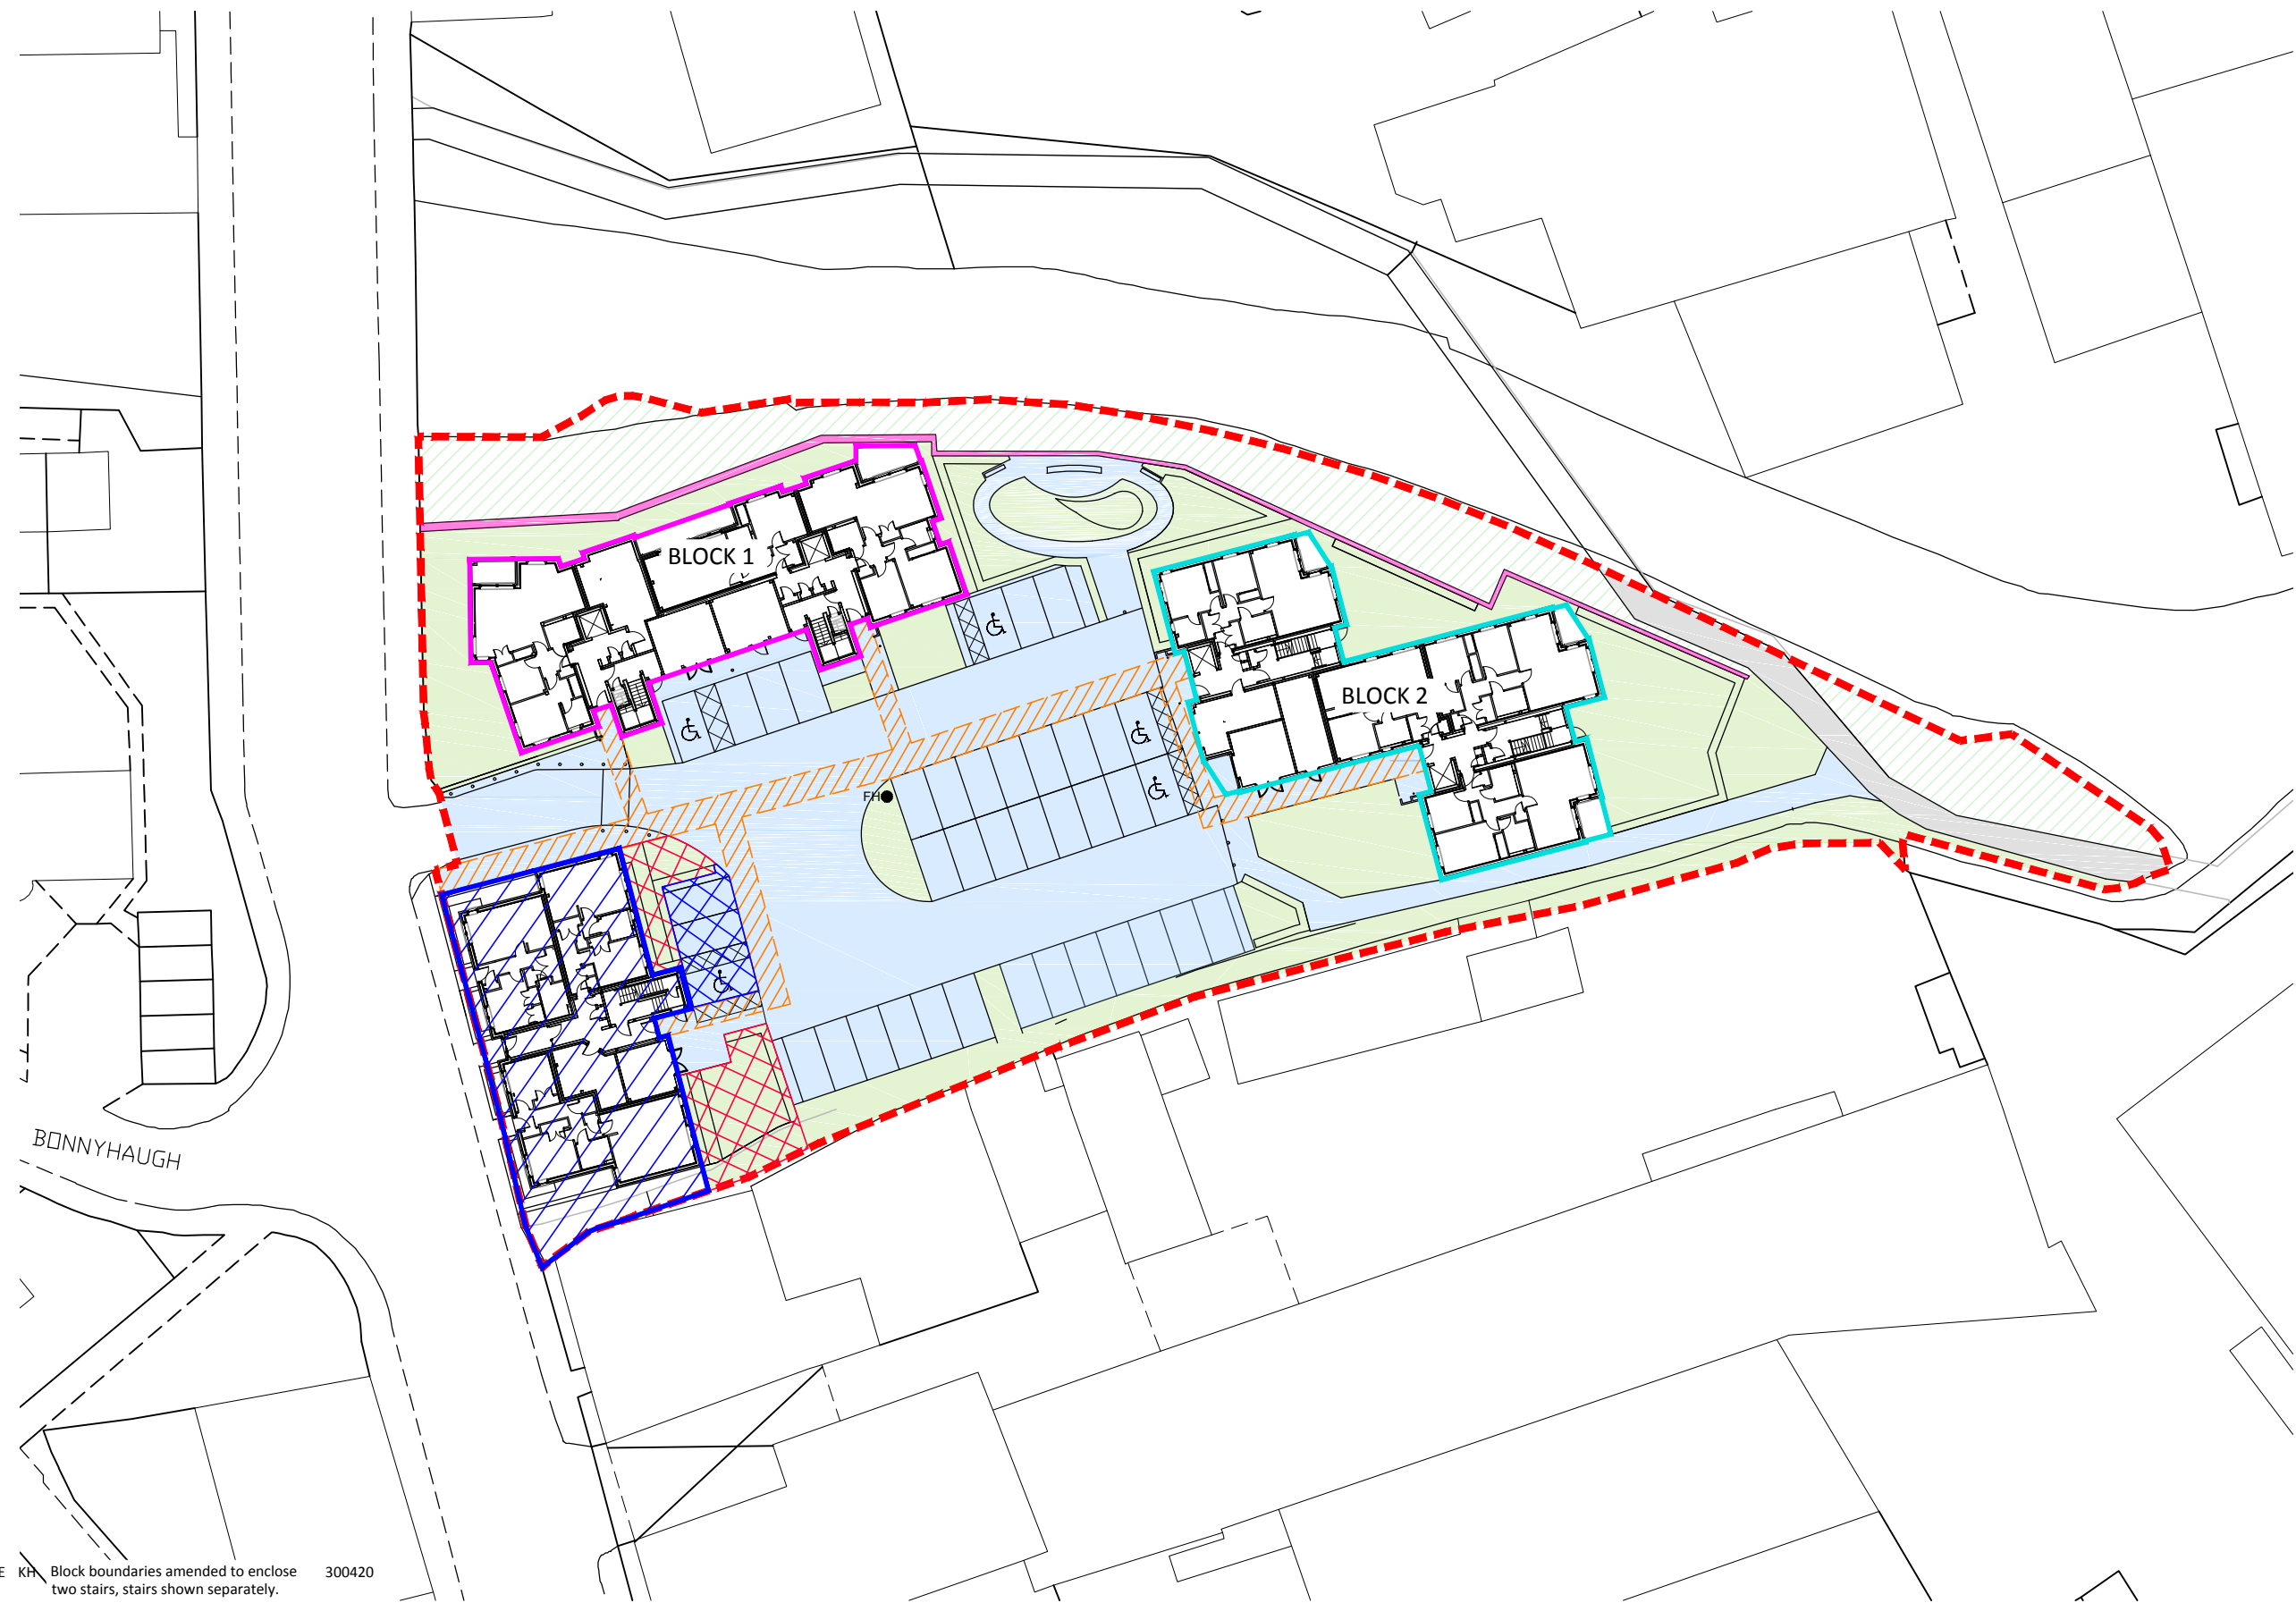

E	KH	Block boundaries amended to enclose two stairs, stairs shown separately.	300420
D	KH	Housing Association car parking servitude rights added.	180919
C	KH	Housing Association right of access added.	110919
B	KH	Minor adjustments to building positions and internal layouts.	220819
A	KH	Site boundary extended to south. Road layout adjusted and communal cycle store omitted.	230719
Rev	By	Details	Date


The development registered under title MID169972 and plots 14 to 49 within have been DPA approved by:  
*D MacDonald - 23 July 2020*  
David MacDonald (DPA Officer)

Project	Bonnington Mill Newhaven Road, Edinburgh	Drawing No.	1665(LG)001	Rev	E
Drawing	Development Plan Approval and Deed of Conditions Plan	Status	INFORMATION		
Scale	1:400 @ A3	Drawn	KH	Date	30/11/18






block 1, stairs B & C  
- second floor plan

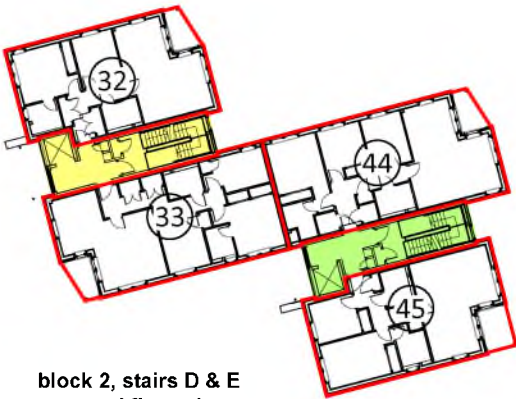


block 2, stairs D & E  
- second floor plan




block 1, stairs B & C  
- first floor plan

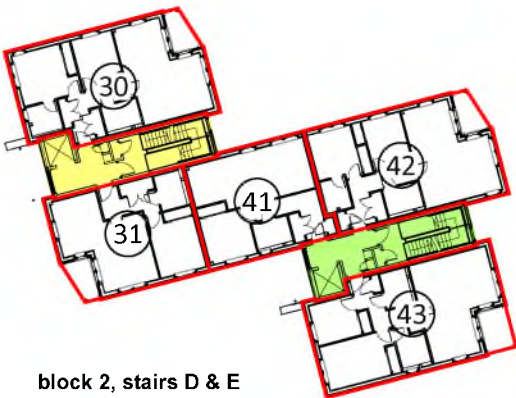


block 2, stairs D & E  
- first floor plan

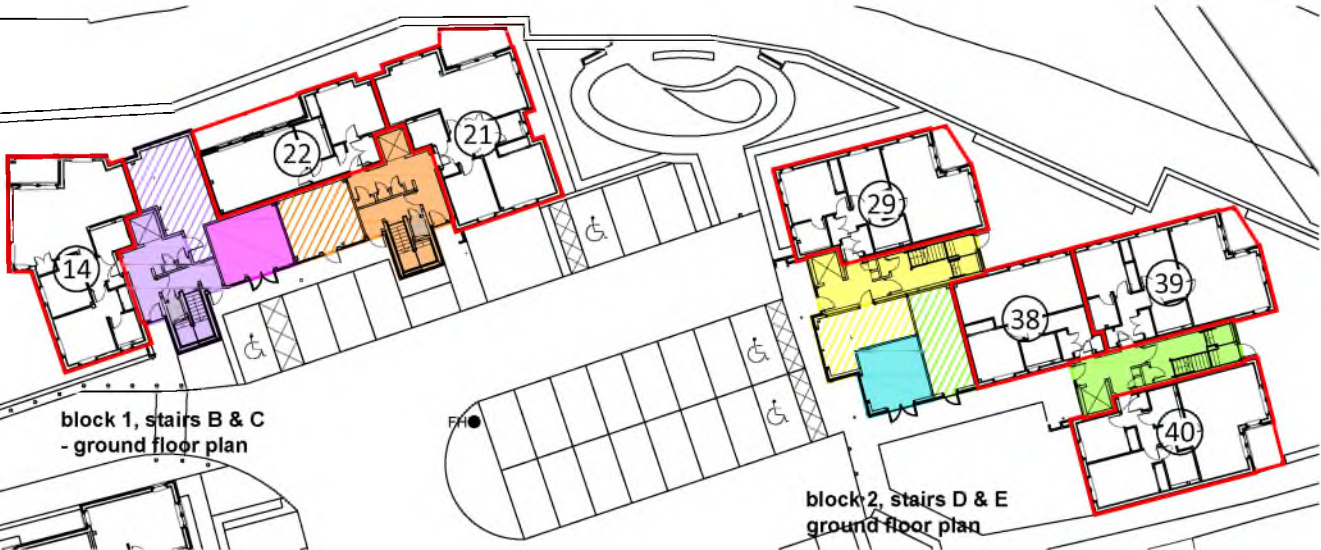


block 1, stairs B & C  
- ground floor plan

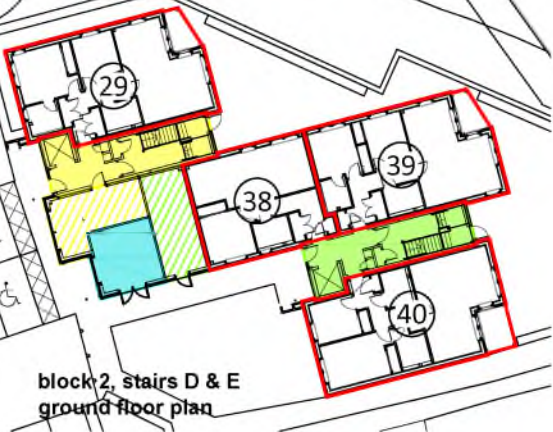

block 2, stairs D & E  
ground floor plan

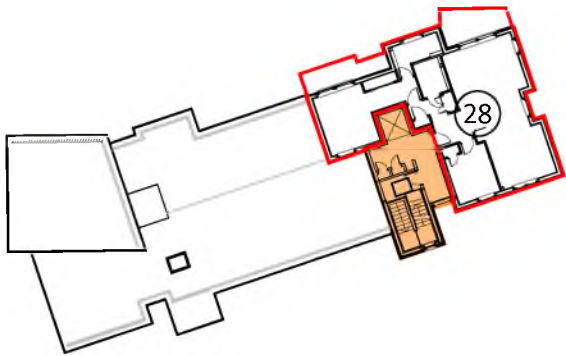


block 1, stairs B & C  
- fourth floor plan

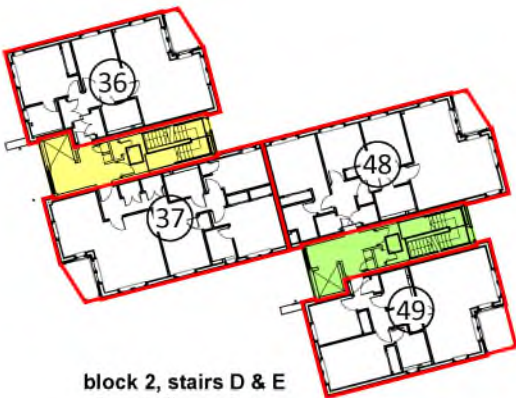

block 2, stairs D & E  
- fourth floor plan



block 1, stairs B & C  
- third floor plan

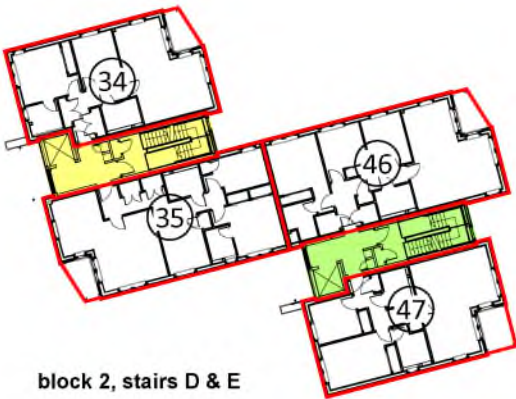

block 2, stairs D & E  
- third floor plan



SITEPLAN 1:1250

- Plot boundary
- Block 1 boundary
- Block 2 boundary
- Stair B
- Stair C
- Stair D
- Stair E
- Block 1 common store
- Stair B common store
- Stair C common store
- Block 2 common store
- Stair D common store
- Stair E common store

B	KH	Block boundaries amended to enclose two stairs, stairs shown separately. Plot 22 boundary corrected.	30/04/20
A	KH	Minor adjustments to building positions and internal layouts.	22/08/19
Rev	By	Details	Date

Project	Bonnington Mill Newhaven Road, Edinburgh	Drawing No.	1665(LG)002	Rev	B
Drawing	Development Plan Approval Flatted Blocks	Status	INFORMATION	Date	22/01/19
Scale	1:500 @ A3	Drawn	KH		