


Note
The contractor will be held to have examined the site and checked all dimensions and levels before commencing construction work. No assumption should be made without reference to the architect. No dimensions should be scaled from this drawing.

Rev	Description	Date	By
A	Gas and water meter locations included in Redline	01.05.19	RD
B	Key Zoning Added	15.05.19	RD
C	Alteration tank added	21.05.19	RD
D	Minor Correction to Red line Boundary	24.05.19	RD
E	Phase 2 Access Removed	24.05.19	RD
F	Area of Compelling Title Added	29.05.19	RD
G	Plan to Business (Level of Phase 1 only)	07.06.19	RD
H	Blue line added	10.06.19	RD
I	Road access line altered	10.06.19	RD
J	Within same title line revised	26.06.19	GV
K	Road under the pond area added	08.07.19	GV
L	Drawing updated	09.03.20	GV
M	Accessible parking space location updated	25.11.20	GV
N	Alteration paths and cycle parking updated	17.12.20	DJM
P	North Bin Store and Landscaping updated	11.01.21	DJM

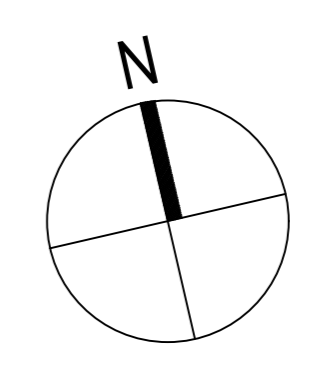


The development registered under titles GLA116953 and GLA135788 and all plots within have been DPA approved by:
D MacDonald 21 Jan 2021
 David MacDonald (DPA Officer)


- PHASE 1 SOLUM
- PHASE 1
- WITHIN SAME TITLE
- ACCESS ROAD
- PHASE 1 REFUSE STORES
- PHASE 1 ENERGY CENTRE
- PHASE 1 ELECTRICAL SUB-STATION
- PHASE 1 CYCLE STORAGE
- EXTERNAL PRIVATE TERRACES AT GROUND FLOOR ONLY
- SOFT LANDSCAPING
- HARD LANDSCAPING
- CAR PARKING BAYS
- HARDSTANDING
- SUBTERRANEAN ATTENUATION TANK

NOTE:
 Parking allocation within brackets refers to figures quoted within overall masterplan, drawing ref. AL(00)002.

The Eagle Building
 215 Belford Street
 Glasgow G2 7ED
 T: +44 (0) 141 202 2970
 F: +44 (0) 141 202 2980
 E: info@coopercomar.com
 www.coopercomar.com

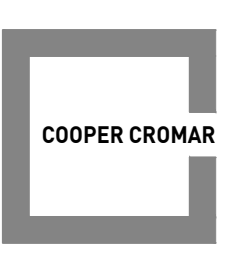


INFORMATION	
Client DRUM (63 SQUARE) LIMITED	
Project Title 110 MINERVA STREET GLASGOW	
Drawing Title SITE PLAN PHASE 1 REDLINE BOUNDARY	
Scale 1:200(8A0)	Date 15.04.19
Drawn by RD	Checked by SC
Job No 180580	Revision P

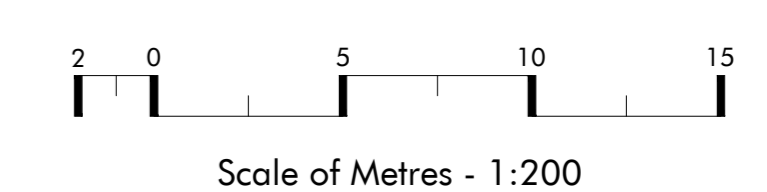

Note:
The contractor will be held to have examined the site and checked all dimensions and levels before commencing construction work. No assumption should be made without reference to the architect. No dimensions should be scaled from this drawing.

Rev	Description	Date	By
A	Phase 2 & 3 removed	04.07.19	GV

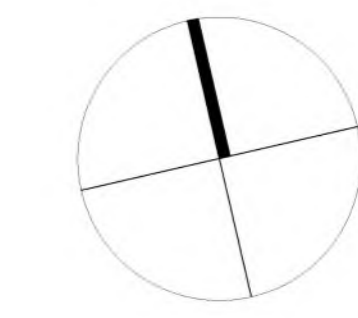

Note:
Please refer to schedule AC(30)004 - Apartment Schedule by Core.




The Eagle Building
110 Minerva Street
Glasgow G2 7ED
T: +44 (0) 141 222 2570
F: +44 (0) 141 222 2588
E: info@cooperromar.com
www.cooperromar.com



STAGE 4		
Client DRUM (63 SQUARE) LIMITED		
Project Title 110 MINERVA STREET GLASGOW		
Drawing Title Parking allocation by core		
Scale 1:200/8A0	Date 12.06.2019	
Drawn by GV	Checked by RD	
Job No 186390	Drawing No AC1301100	Revision A


Note
 The contractor will be held to have examined the site and checked all dimensions and levels before commencing construction work. No assumption should be made without reference to the architect. No dimensions should be scaled from this drawing.

Rev	Description	Date	By
A	Road access blue line altered	10.06.19	RD
B	Within same title line revised	26.06.19	GV
C	North Bin Store and landscaping updated	08.07.21	DJH

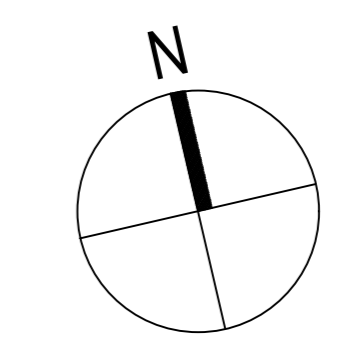


- PHASE 1 SOLUM
- PHASE 1
- WITHIN SAME TITLE
- ACCESS ROAD
- PHASE 1 REFUSE STORES
- PHASE 1 ENERGY CENTRE
- PHASE 1 ELECTRICAL SUB-STATION
- PHASE 1 CYCLE STORAGE
- EXTERNAL PRIVATE TERRACES AT GROUND FLOOR ONLY
- SOFT LANDSCAPING
- HARD LANDSCAPING
- CAR PARKING BAYS
- HARDSTANDING
- SUBTERRANEAN ATTENUATION TANK

NOTE:
 Parking allocation within brackets refers to figures quoted within overall masterplan, drawing ref. AL(00)002.

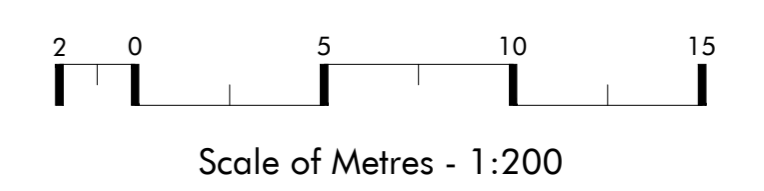

The Eagle Building
 215 Bathwell Street
 Glasgow G2 7ED
 T: +44 (0) 141 332 2570
 F: +44(0) 141 332 2580
 E: info@coopercromar.com
 www.coopercromar.com

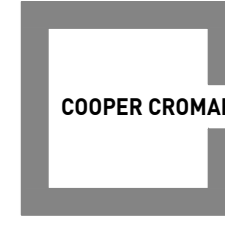

INFORMATION		
Client DRUM (63 SQUARE) LIMITED		
Project Title 110 MINERVA STREET GLASGOW		
Drawing Title SITE PLAN PHASE 1 REDLINE BOUNDARY UPPER LEVELS		
Scale 1:200(BAD)	Date 15.04.19	Checked by SC
Drawn by RD	Checked by SC	
Job No 180389	Drawing No AL(00)08	Revision C

Note:
The contractor will be held to have examined the site and checked all dimensions and levels before commencing construction work. No assumption should be made without reference to the architect. No dimensions should be scaled from this drawing.

Rev	Description	Date	By
A	Plot labels added	06.09.19	G
B	Plot numbers updated	13.09.19	G
C	Plot/Balcony areas added	03.10.19	G



1 Ground Floor Plan
1:100

The Eagle Building
215 Bathwell Street
Glasgow G2 7ED
T: +44 (0) 141 332 2370
F: +44 (0) 141 332 2580
E: info@cooperromar.com
www.cooperromar.com




INFORMATION	
Client DRUM (G3 SQUARE) LIMITED	
Project Title 110 MINERVA STREET GLASGOW	
Drawing Title Plots Ground Floor Plan	
Scale 1:100 GA1	Date 19.07.19
Drawn by GV	Checked by SW
Job No 180380	Revision C

Note:
The contractor will be held to have examined the site and checked all dimensions and levels before commencing construction work. No assumption should be made without reference to the architect. No dimensions should be scaled from this drawing.

Rev	Description	Date	By
A	Plot 1-18	06.07.19	GV
B	Plot number update	13.07.19	GV

A B C D E F G H J K L M N P Q R S T U V W X

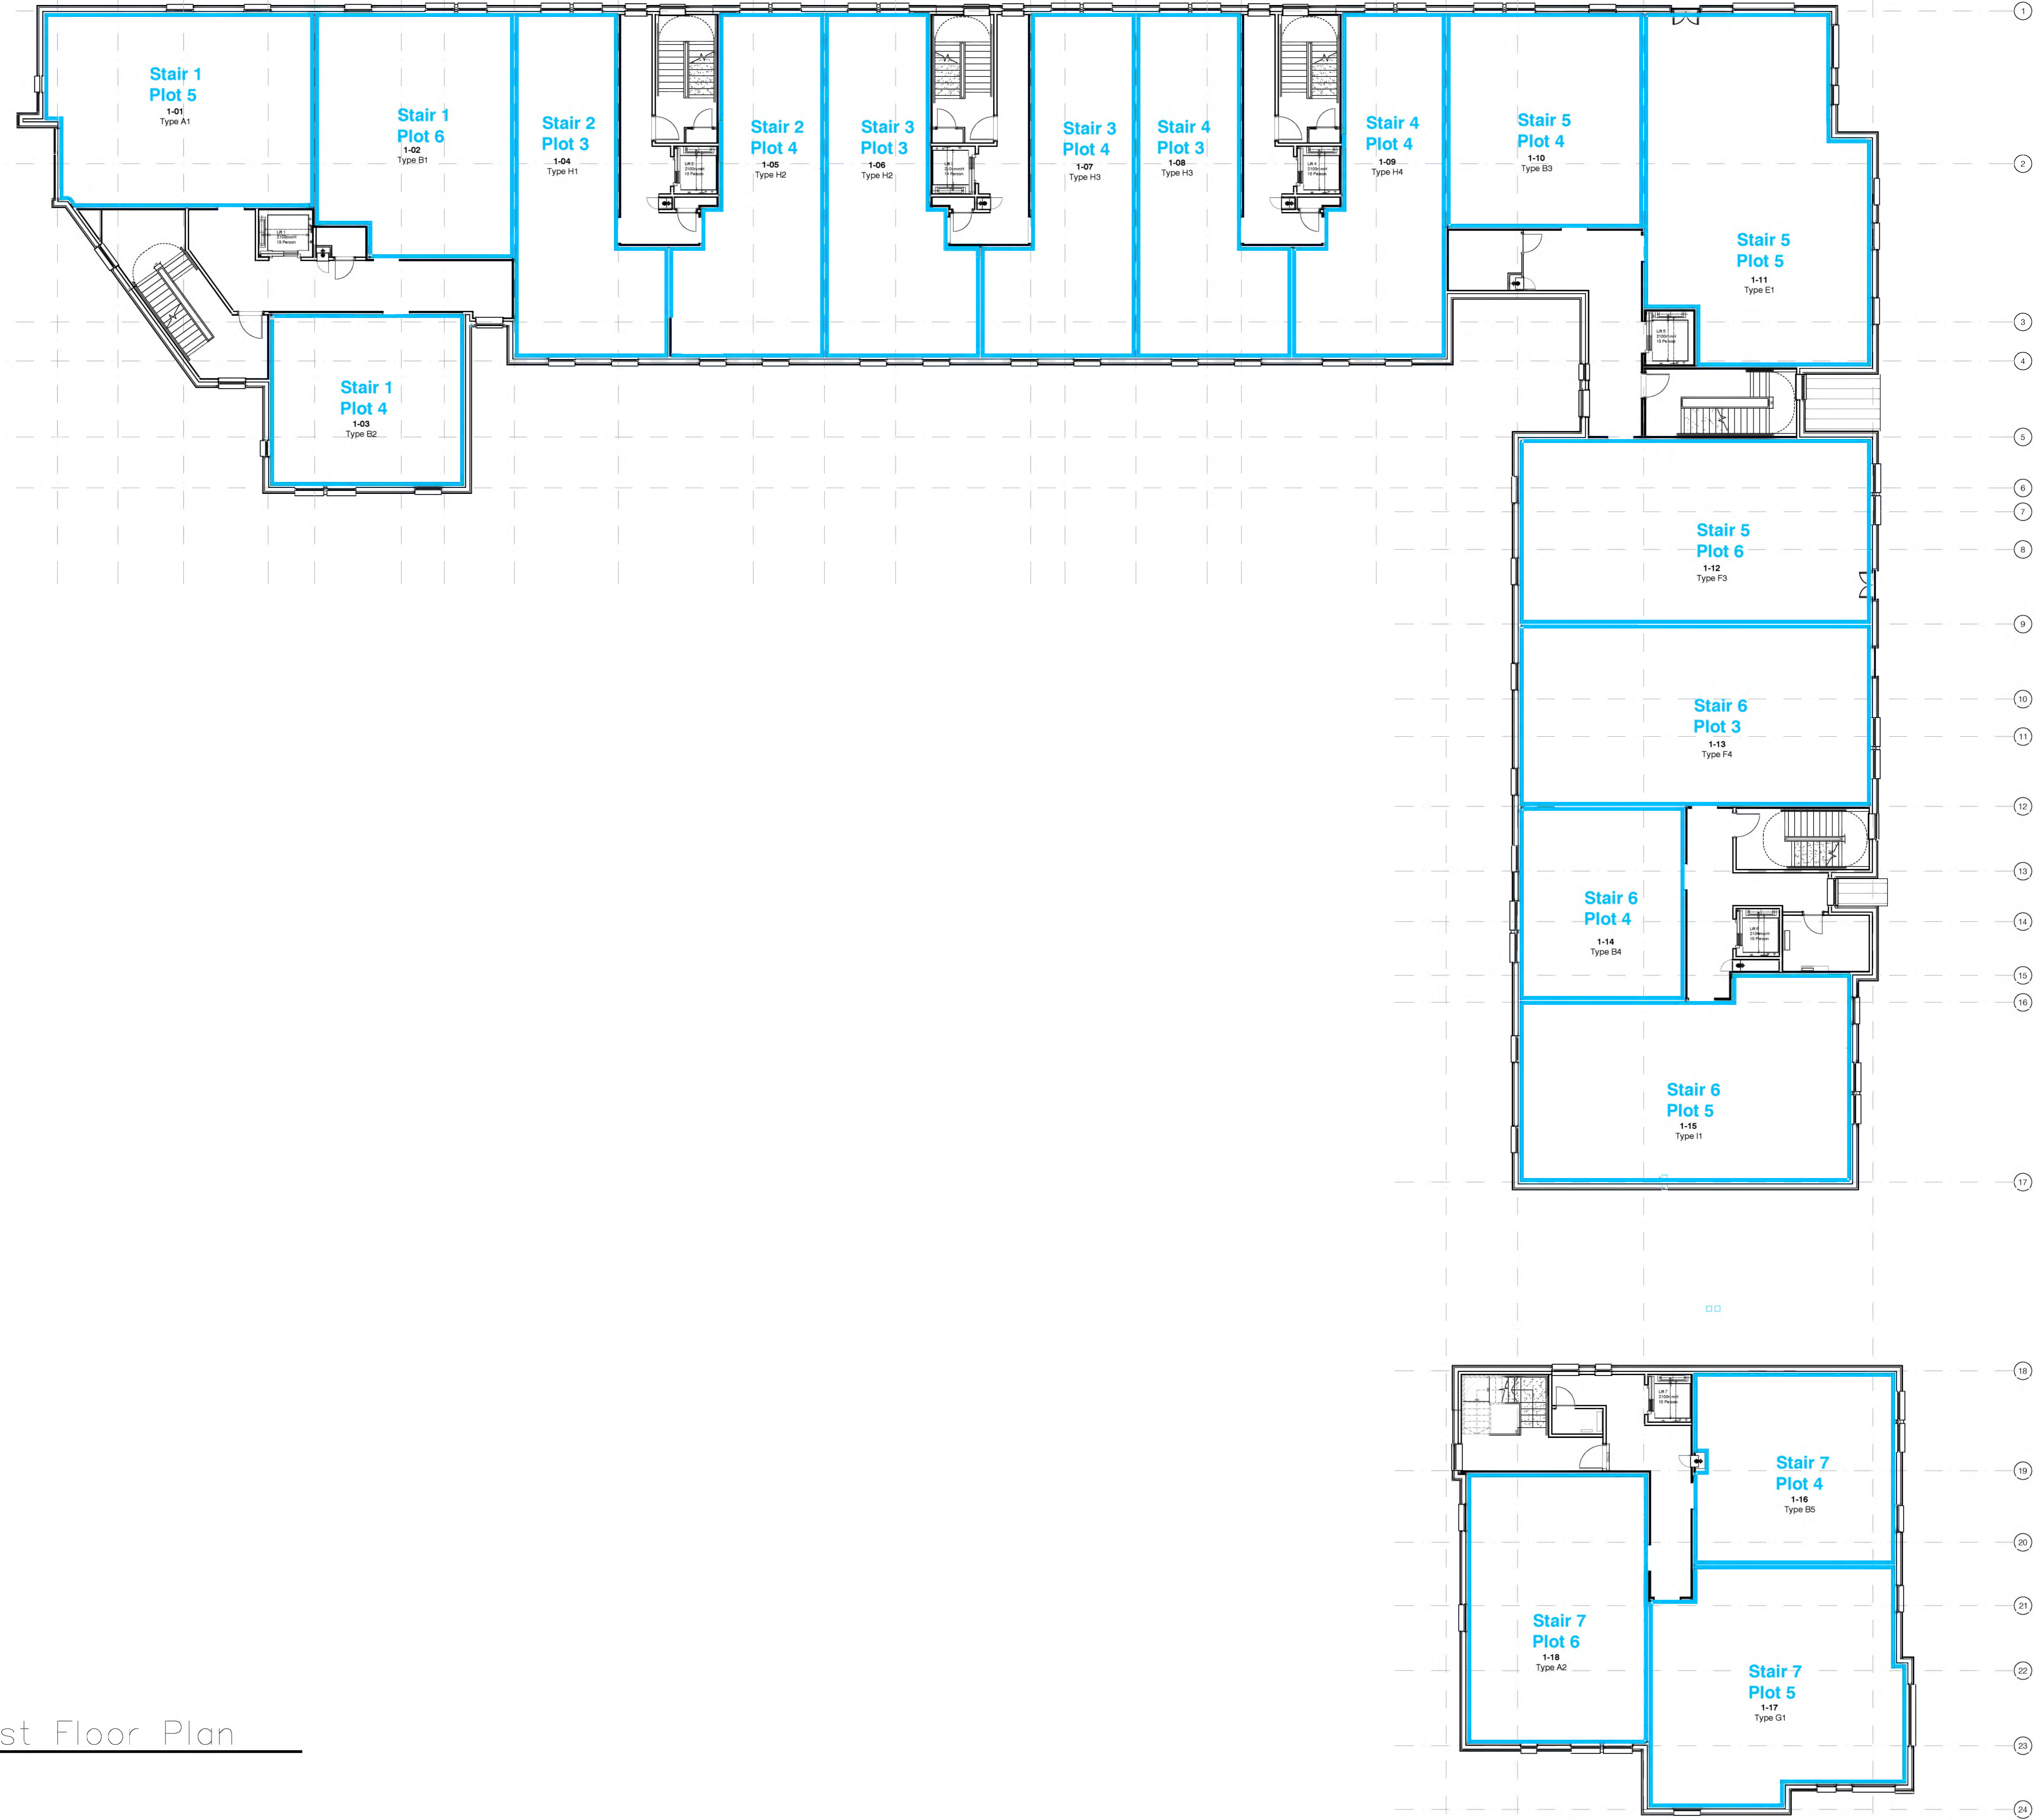

1 First Floor Plan
1:100

The Eagle Building
215 Bathwell Street
Glasgow G2 7ED
T: +44 (0) 141 332 2570
F: +44 (0) 141 332 2580
E: info@cooperromar.com
www.cooperromar.com



INFORMATION	
Client	DRUM (G3 SQUARE) LIMITED
Project Title	110 MINERVA STREET GLASGOW
Drawing Title	Plots First Floor Plan
Scale	1:100 @ A1
Date	19.07.19
Drawn by	GV
Checked by	SW
Job No	180380
Drawing No	ALI191020
Revision	B

Note:
The contractor will be held to have examined the site and checked all dimensions and levels before commencing construction work. No assumption should be made without reference to the architect. No dimensions should be scaled from this drawing.

Rev	Description	Date	By
A	Plot labels added	05.09.19	GV
B	Plot numbers updated	13.09.19	GV
C	Plot/Balcony Areas added	03.10.19	GV



1 Second Floor Plan
1:100


The Eagle Building
215 Bathwell Street
Glasgow G2 7ED
T: +44 (0)141 332 2370
F: +44 (0)141 332 2580
E: info@cooperromar.com
www.cooperromar.com



INFORMATION	
Client	DRUM (G3 SQUARE) LIMITED
Project Title	110 MINERVA STREET GLASGOW
Drawing Title	Plots Second Floor Plan
Scale	1:100 @ A1
Date	19.07.19
Drawn by	GV
Checked by	SW
Job No	180380
Drawing No	ALI191030
Revision	C

Note
 The contractor will be held to have examined the site and checked all dimensions and levels before commencing construction work. No assumption should be made without reference to the architect. No dimensions should be scaled from this drawing.

Rev Description Date By

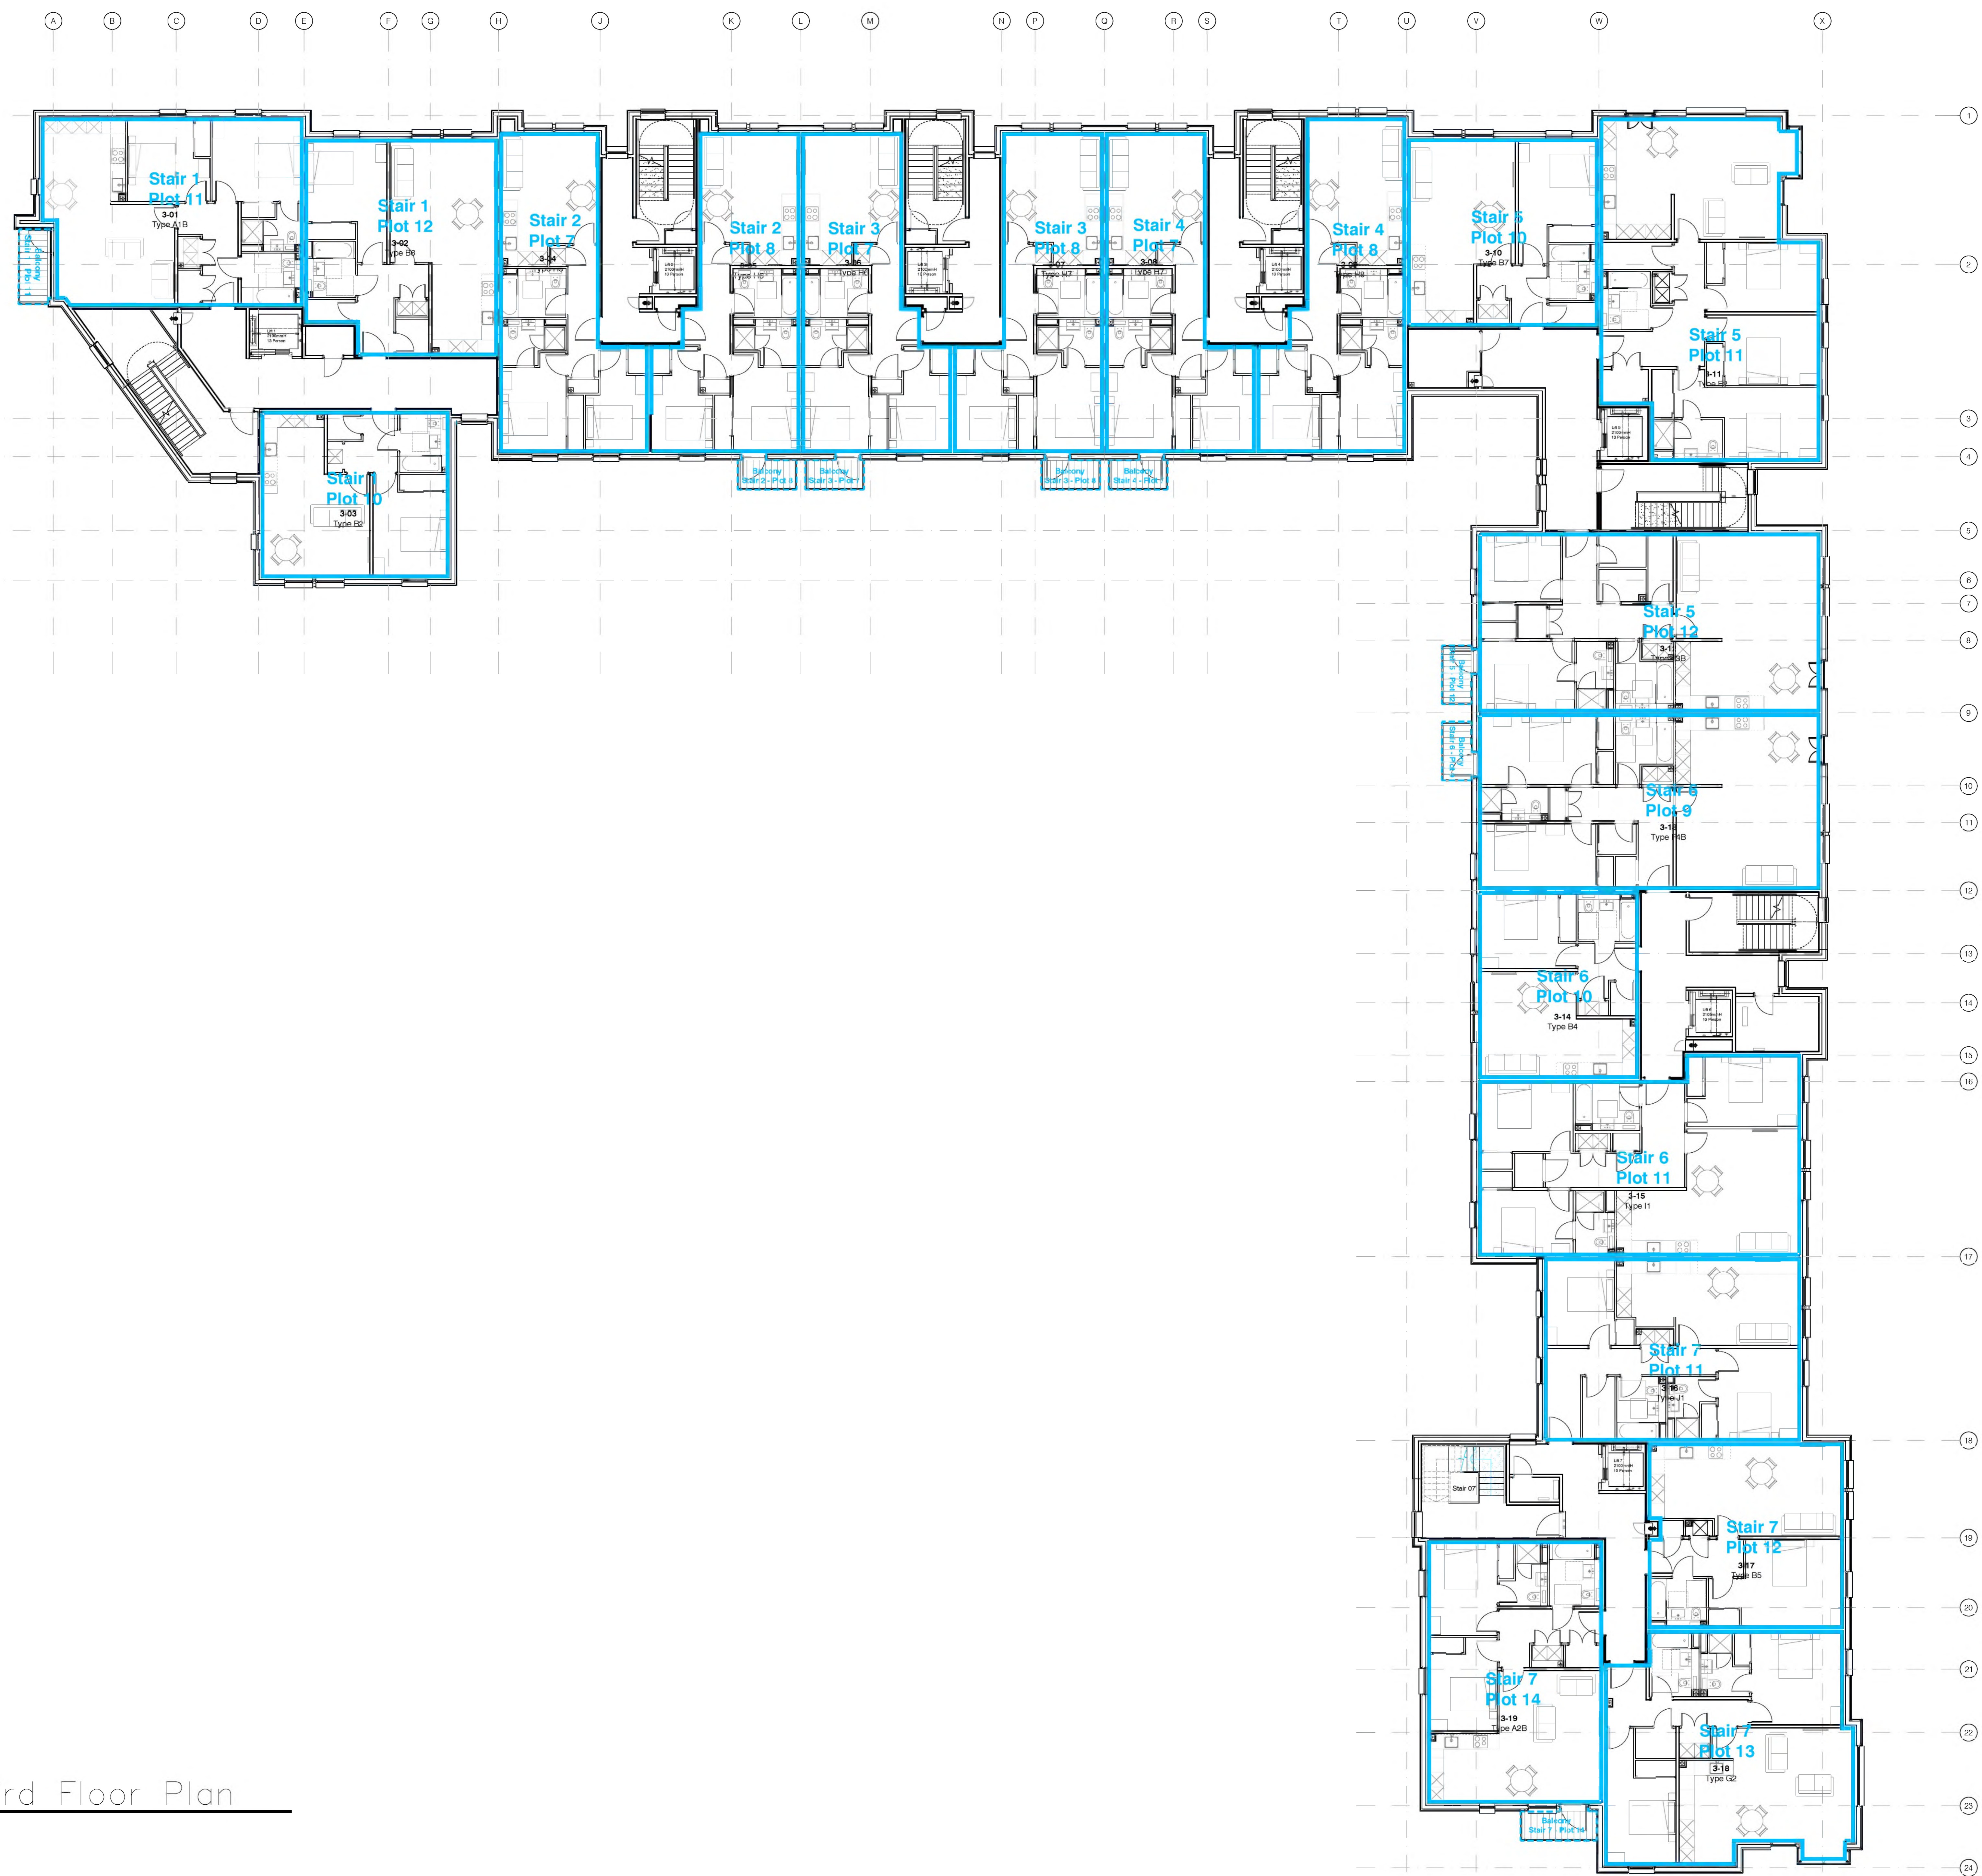

1 Third Floor Plan
 1:100

The Eagle Building
 215 Broomfield Drive
 Glasgow G2 7ED
 T: +44 (0) 141 202 2270
 F: +44 (0) 141 202 2280
 E: info@cooper-cromar.com
 www.cooper-cromar.com



INFORMATION	
Client	DRUM (G3 SQUARE) LIMITED
Project Title	110 MINERVA STREET GLASGOW
Drawing Title	Plots Third Floor Plan
Scale	1:100 @ A1
Date	19.07.19
Drawn by	GV
Checked by	SW
Job No	180380
Drawing No	ALI91040
Revision	

Note:
The contractor will be held to have examined the site and checked all dimensions and levels before commencing construction work. No assumption should be made without reference to the architect. No dimensions should be scaled from this drawing.

Rev	Description	Date	By
A	Plot labels added	05.09.19	GV
B	Plot numbers updated	13.09.19	GV
C	Plot/Balcony areas added	03.10.19	GV



1 Fourth Floor Plan
1:100


The Eagle Building
215 Bathwell Street
Glasgow G2 7ED
T: +44 (0)141 332 2370
F: +44 (0)141 332 2580
E: info@cooperromar.com
www.cooperromar.com



INFORMATION	
Client	DRUM (G3 SQUARE) LIMITED
Project Title	110 MINERVA STREET GLASGOW
Drawing Title	Plots Fourth Floor Plan
Scale	1:100 @ A1
Date	19.07.19
Drawn by	GV
Checked by	SW
Job No	180380
Drawing No	ALI911E50
Revision	C

Note:
The contractor will be held to have examined the site and checked all dimensions and levels before commencing construction work. No assumption should be made without reference to the architect. No dimensions should be scaled from this drawing.

Rev	Description	Date	By
A	Plot labels added	06.05.19	GV
B	Plot numbers updated	13.05.19	GV
C	Balcony/ Terrace areas added	03.10.19	GV

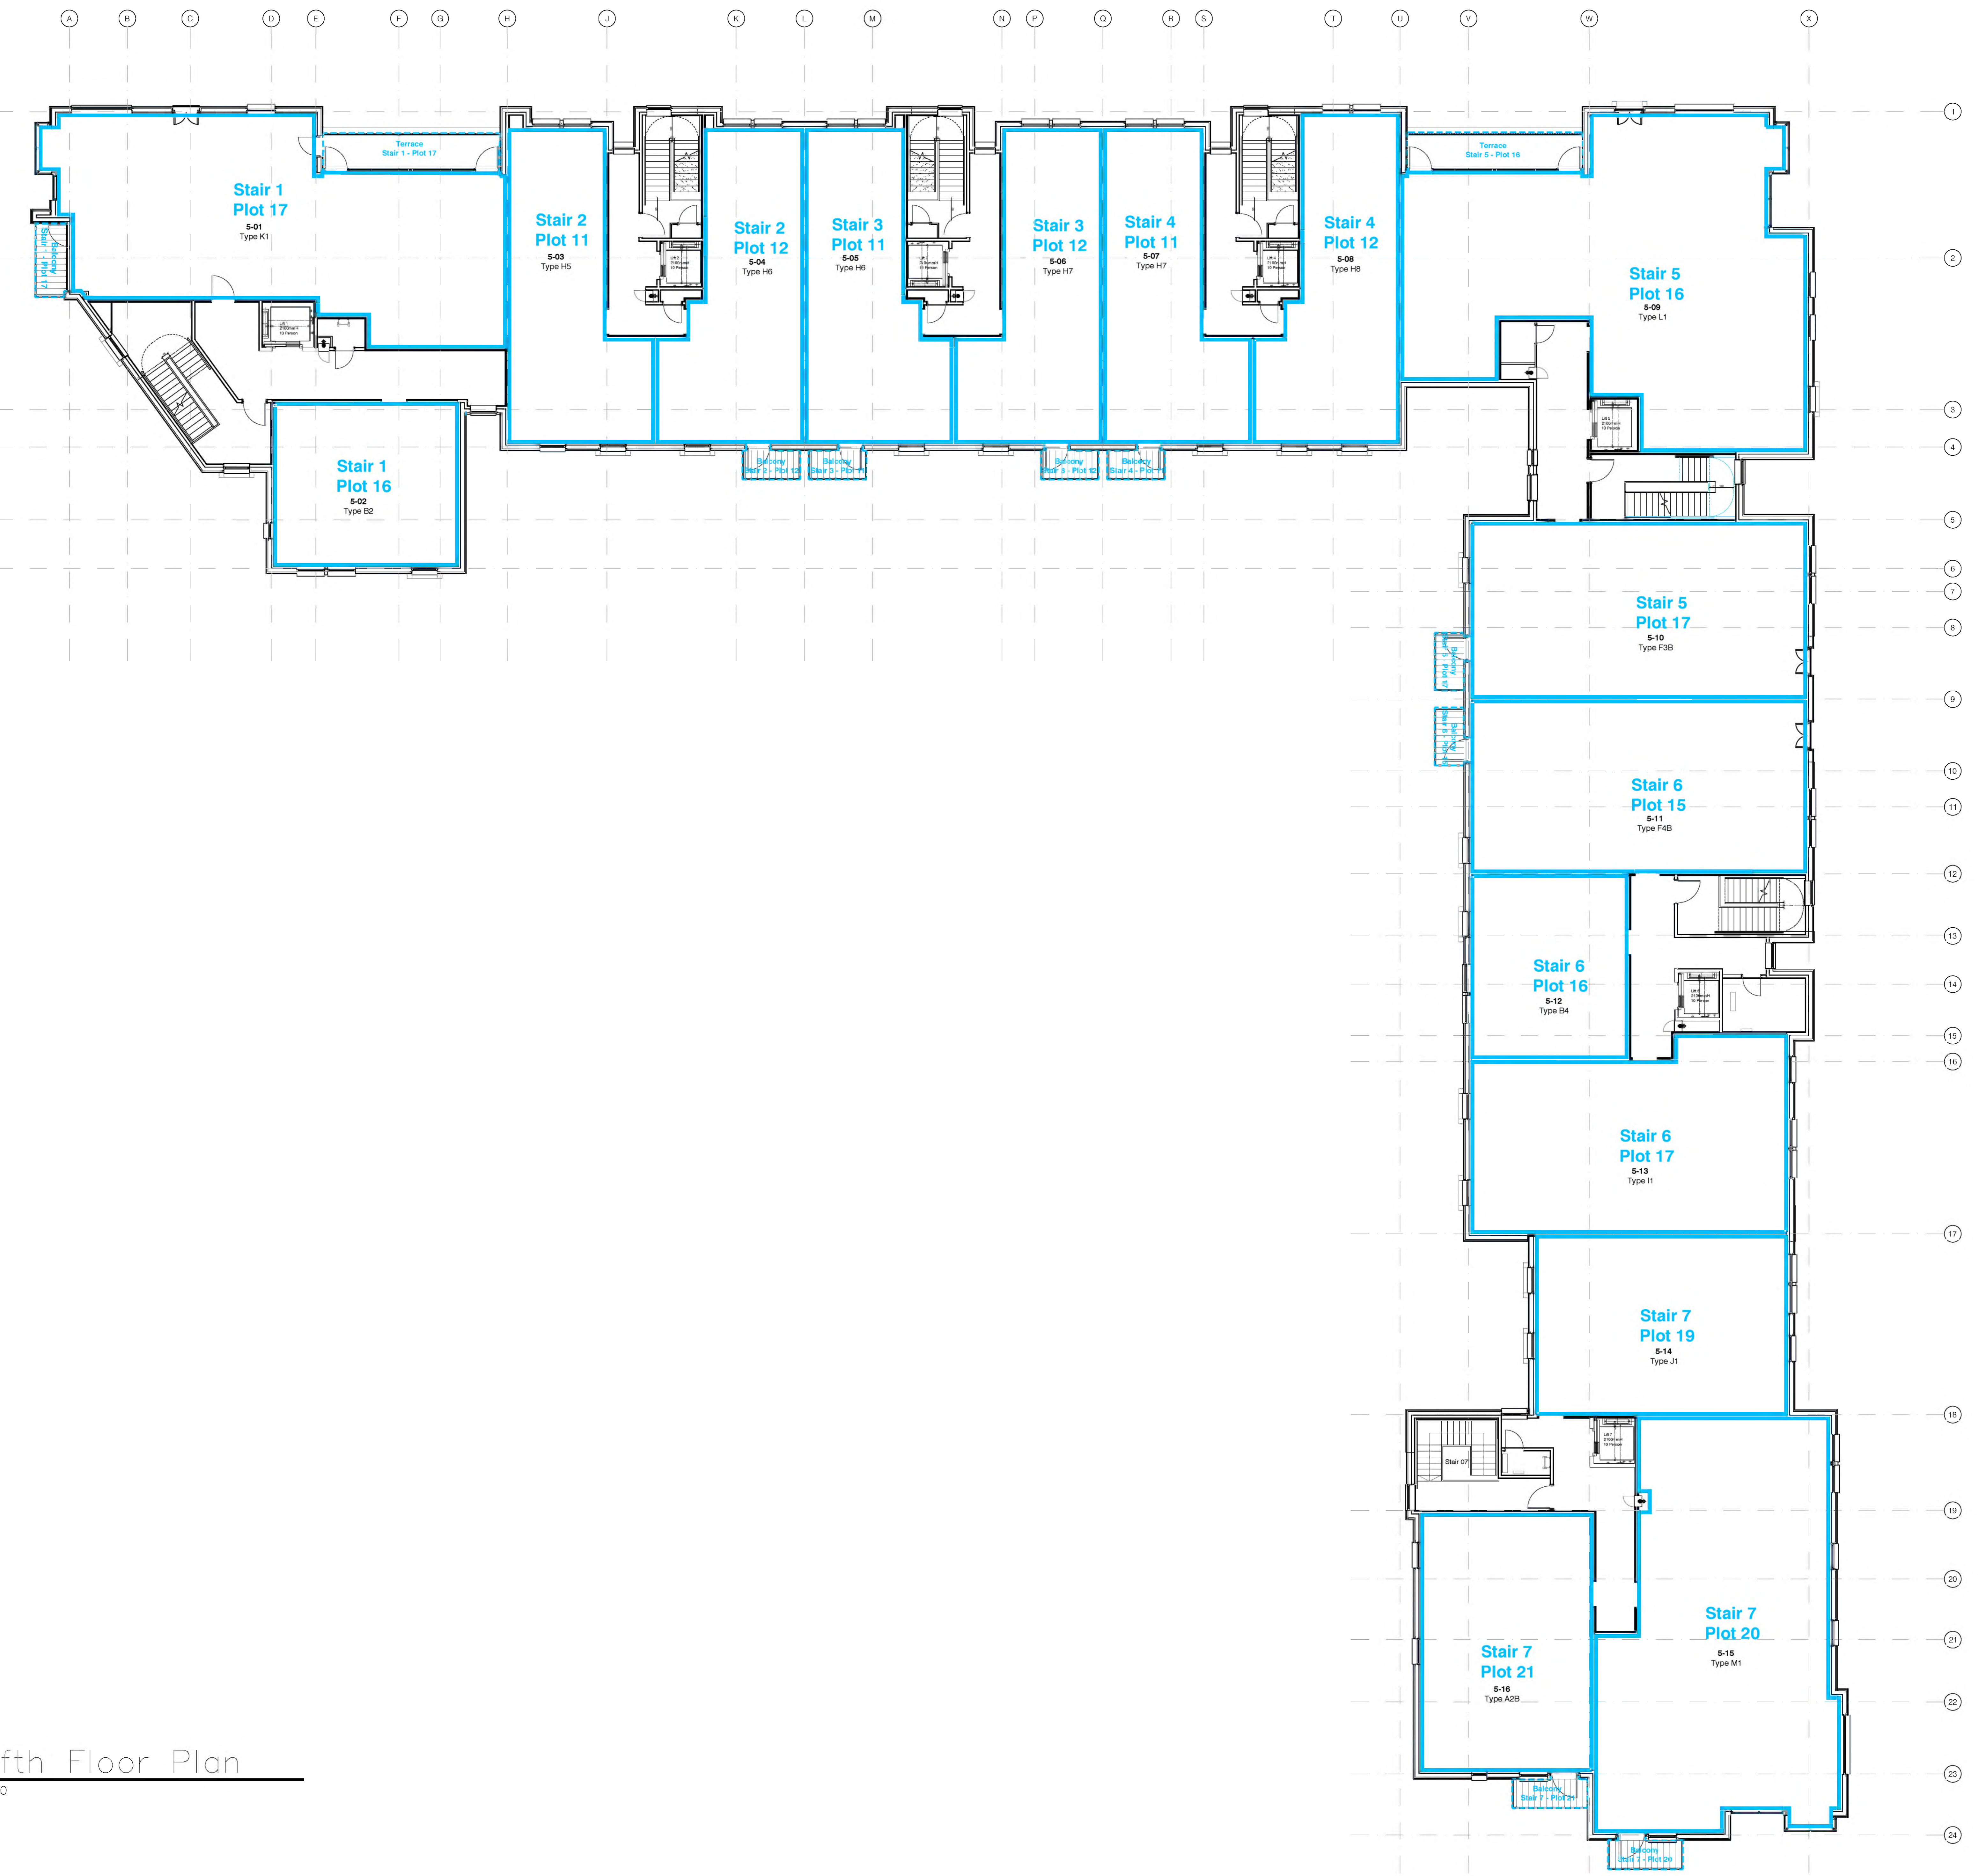

1 Fifth Floor Plan
1:100

The Eagle Building
215 Bathwell Street
Glasgow G2 7ED
T: +44 (0)141 332 2370
F: +44 (0)141 332 2580
E: info@cooper Cromar.com
www.cooper Cromar.com



INFORMATION	
Client	DRUM (G3 SQUARE) LIMITED
Project Title	110 MINERVA STREET GLASGOW
Drawing Title	Plots Fifth Floor Plan
Scale	1:100 @ A1
Date	19.07.19
Drawn by	GV
Checked by	SW
Job No	180380
Drawing No	ALI911060
Revision	C