




The Development registered under title MID58481 and plots within block C1 plots 1 to 68, block C2 plots 1 to 22 and C3 plots 69 to 95 have been DPA approved by:

*Craig McFadden – 13 May 2021*

Craig McFadden ( DPA Officer)

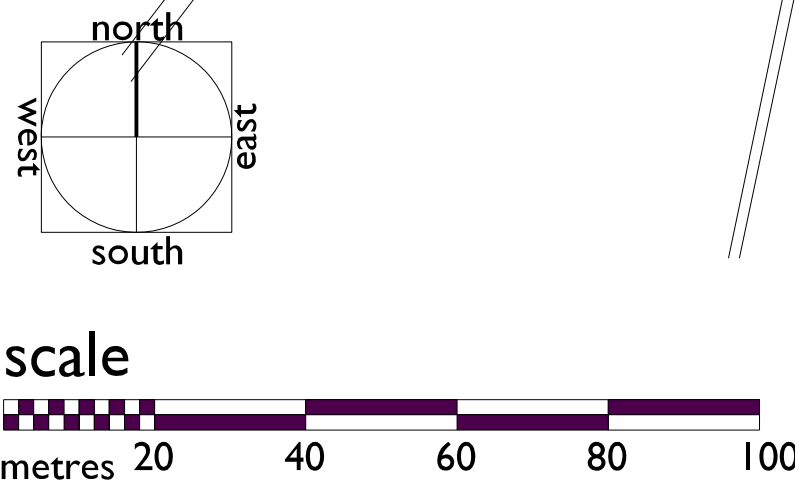

NOTES:	AMENDMENTS:	JOB TITLE: ROPEWORKS PHASE 6 Land approximately 40m East of Pillans Place, Edinburgh (OS Grid Reference NT 27763 76112)	DRAWING TITLE: SITE LOCATION PLAN TITLE DEEDS (PHASE 5 AND PHASE 6)	STATUS:	<b>TITLE PLAN</b>	SCALE: <b>1:1000 @ A1</b> JOB No: <b>1920</b> DRAWN: <b>DL</b>	DATE: <b>APR-21</b> DRG No: <b>L(DPA)001</b> REV. No: <b>--</b>
--------	-------------	--	---	---------	-------------------	--	---

**P + H**  
PATIENCE and HIGHMORE Architects

QUADRANT  
17 BERNARD STREET  
EDINBURGH  
EH6 6PW  
TEL. 0131 555 0644  
E-MAIL: mail @ patienceandhighmore.com







NOTES:

KEY:

- PLOT TITLE BOUNDARY
- COMMUNAL STAIR AREA
- COMMUNAL LIFT
- COMMUNAL SERVICES AREA
- SMOKE VENT SHAFT

scale  
0 1 2 3 4 5  
metres

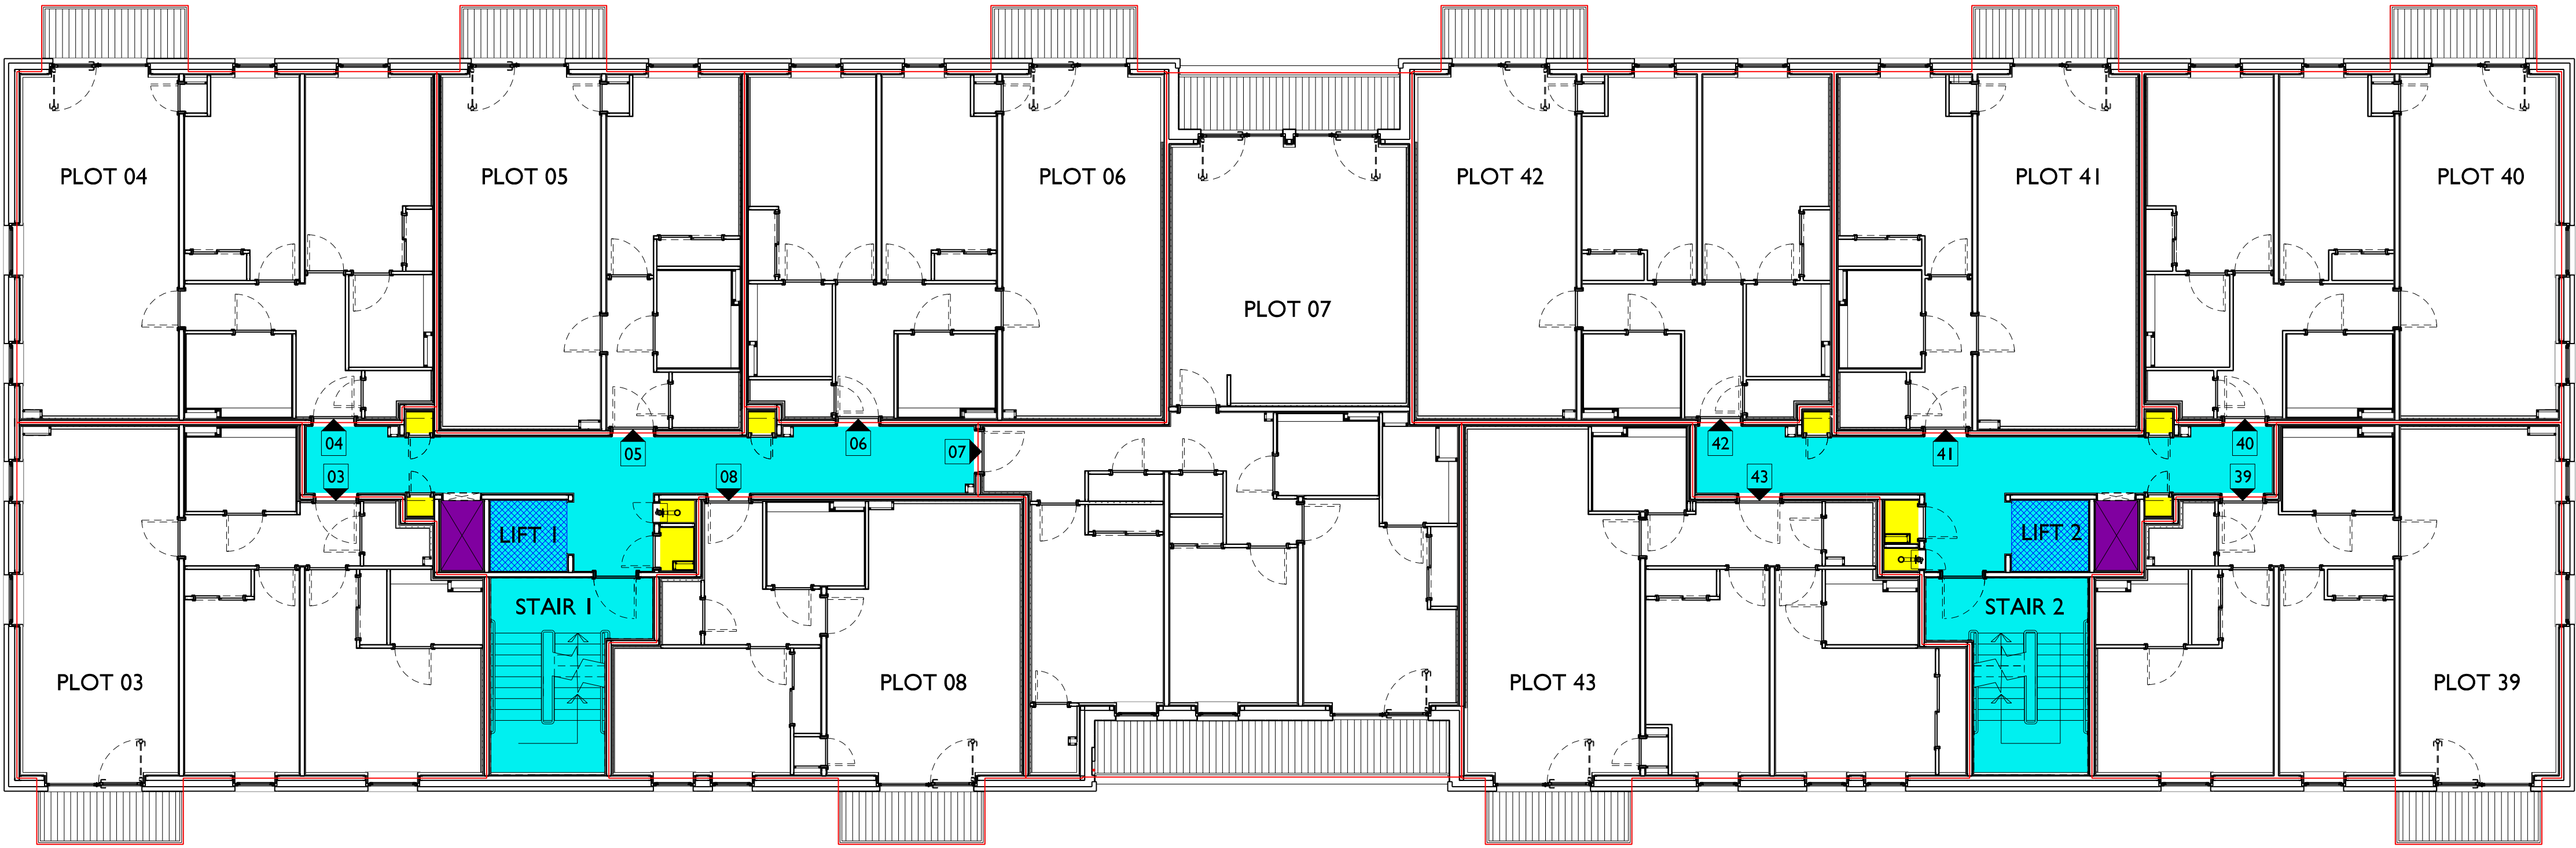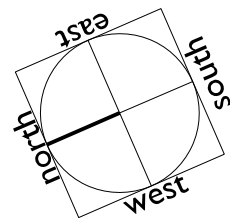

BLOCK C1 - FIRST FLOOR PLAN

**P + H**

PATIENCE and HIGHMORE Architects

QUADRANT  
17 BERNARD STREET  
EDINBURGH  
EH6 6PW

TEL: 0131 555 0644  
E-MAIL: mail @ patienceandhighmore.com

JOB TITLE:

ROPEWORKS PHASE 5  
PILLANS PLACE, EDINBURGH

DRAWING TITLE:

BLOCK C1  
TITLE PLAN - FIRST FLOOR

STATUS:

**TITLE PLAN**

SCALE: I:100@A1

DATE: MAR'21

JOB No: I905

DRG No: L(DPA)C1\_I01

DRAWN: NN



REV. No: --

NOTES:

KEY:

- PLOT TITLE BOUNDARY
- COMMUNAL STAIR AREA
- COMMUNAL LIFT
- COMMUNAL SERVICES AREA
- SMOKE VENT SHAFT

scale  
0 1 2 3 4 5  
metres

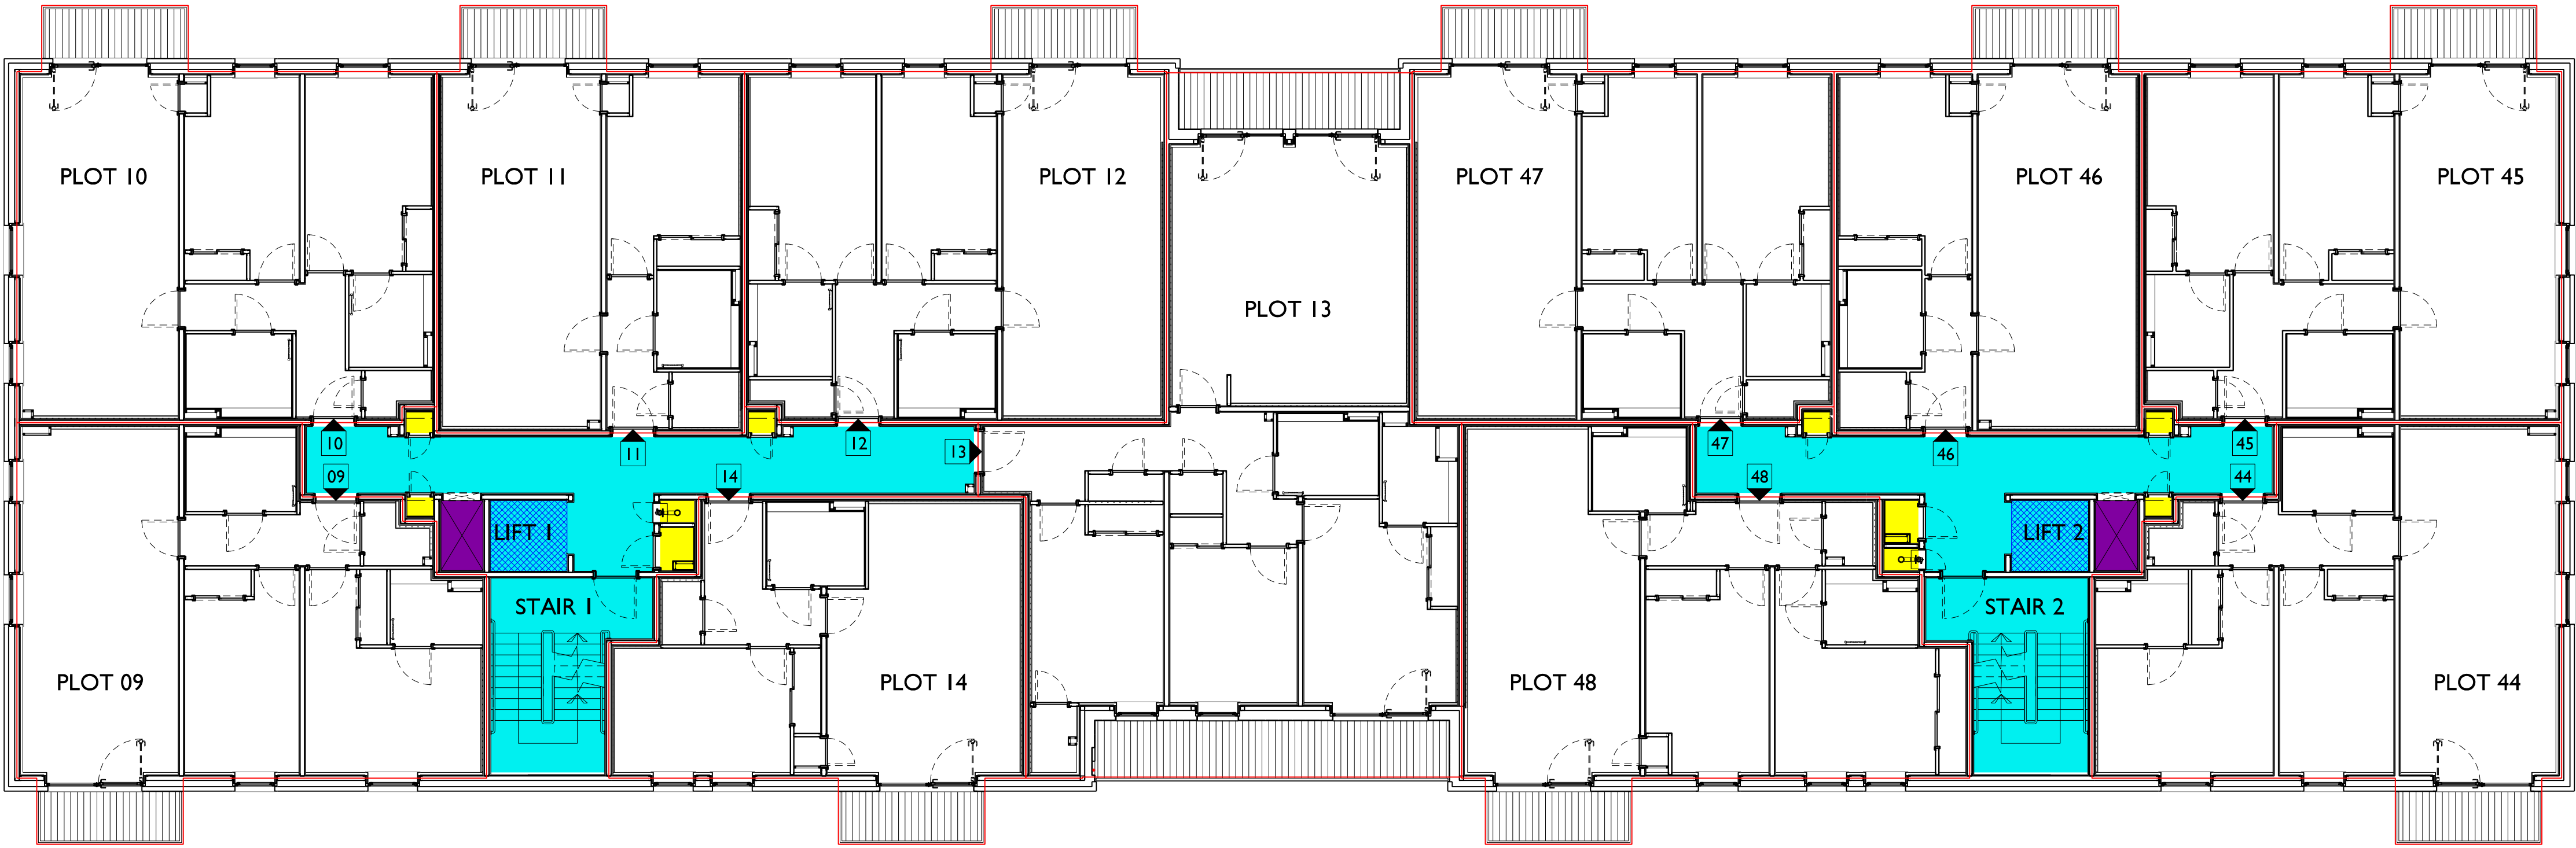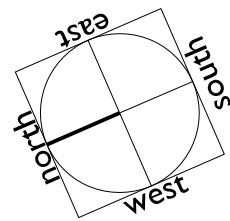

BLOCK C1 - SECOND FLOOR PLAN

**P + H**

PATIENCE and HIGHMORE Architects

QUADRANT  
17 BERNARD STREET  
EDINBURGH  
EH6 6PW

TEL: 0131 555 0644  
E-MAIL: mail @ patienceandhighmore.com

JOB TITLE:  
ROPEWORKS PHASE 5  
PILLANS PLACE, EDINBURGH

DRAWING TITLE:  
BLOCK C1  
TITLE PLAN - SECOND FLOOR

STATUS:  
**TITLE PLAN**

SCALE:	I:100@A1	DATE:	MAR'21
JOB No:	I905	DRG No:	L(DPA)C1_I02
DRAWN:	NN	REV. No:	--




NOTES:

KEY:

- PLOT TITLE BOUNDARY
- COMMUNAL STAIR AREA
- COMMUNAL LIFT
- COMMUNAL SERVICES AREA
- SMOKE VENT SHAFT

scale  
metres

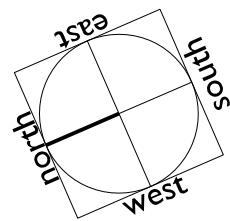

BLOCK C1 - THIRD FLOOR PLAN

P + H

PATIENCE and HIGHMORE Architects

QUADRANT  
17 BERNARD STREET  
EDINBURGH  
EH6 6PW

TEL: 0131 555 0644  
E-MAIL: mail @ patienceandhighmore.com

JOB TITLE:

ROPEWORKS PHASE 5  
PILLANS PLACE, EDINBURGH

DRAWING TITLE:

BLOCK C1  
TITLE PLAN - THIRD FLOOR

STATUS:

TITLE PLAN

SCALE: I:100@A1

DATE: MAR'21

JOB No: I905

DRG No: L(DPA)C1\_I03

DRAWN: NN

REV. No: --




NOTES:

KEY:

- PLOT TITLE BOUNDARY
- COMMUNAL STAIR AREA
- COMMUNAL LIFT
- COMMUNAL SERVICES AREA
- SMOKE VENT SHAFT

scale  
0 1 2 3 4 5  
metres

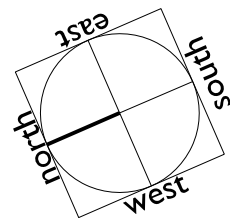

BLOCK C1 - FOURTH FLOOR PLAN

**P + H**  
PATIENCE and HIGHMORE Architects  
QUADRANT  
17 BERNARD STREET  
EDINBURGH  
EH6 6PW  
TEL. 0131 555 0644  
E-MAIL: mail @ patienceandhighmore.com

JOB TITLE:  
ROPEWORKS PHASE 5  
PILLANS PLACE, EDINBURGH

DRAWING TITLE:  
BLOCK C1  
TITLE PLAN - FOURTH FLOOR

STATUS:  
**TITLE PLAN**

SCALE:	I:100@A1	DATE:	MAR'21
JOB No:	I905	DRG No:	L(DPA)C1_I04
DRAWN:	NN	REV. No:	--




NOTES:

KEY:

- PLOT TITLE BOUNDARY
- COMMUNAL STAIR AREA
- COMMUNAL LIFT
- COMMUNAL SERVICES AREA
- SMOKE VENT SHAFT

scale  
0 1 2 3 4 5  
metres

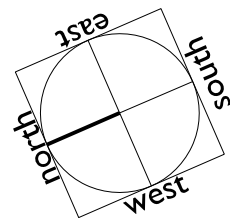

BLOCK C1 - FIFTH FLOOR PLAN

P + H

PATIENCE and HIGHMORE Architects

QUADRANT  
17 BERNARD STREET  
EDINBURGH  
EH6 6PW

TEL: 0131 555 0644  
E-MAIL: mail @ patienceandhighmore.com

JOB TITLE:  
ROPEWORKS PHASE 5  
PILLANS PLACE, EDINBURGH

DRAWING TITLE:  
BLOCK C1  
TITLE PLAN - FIFTH FLOOR

STATUS:

TITLE PLAN

SCALE:	I:100@A1	DATE:	MAR'21
JOB No:	I905	DRG No:	L(DPA)C1_I05
DRAWN:	NN	REV. No:	--





NOTES:

KEY:

- PLOT TITLE BOUNDARY
- COMMUNAL STAIR AREA
- COMMUNAL LIFT
- COMMUNAL SERVICES AREA
- SMOKE VENT SHAFT

scale  
0 1 2 3 4 5  
metres

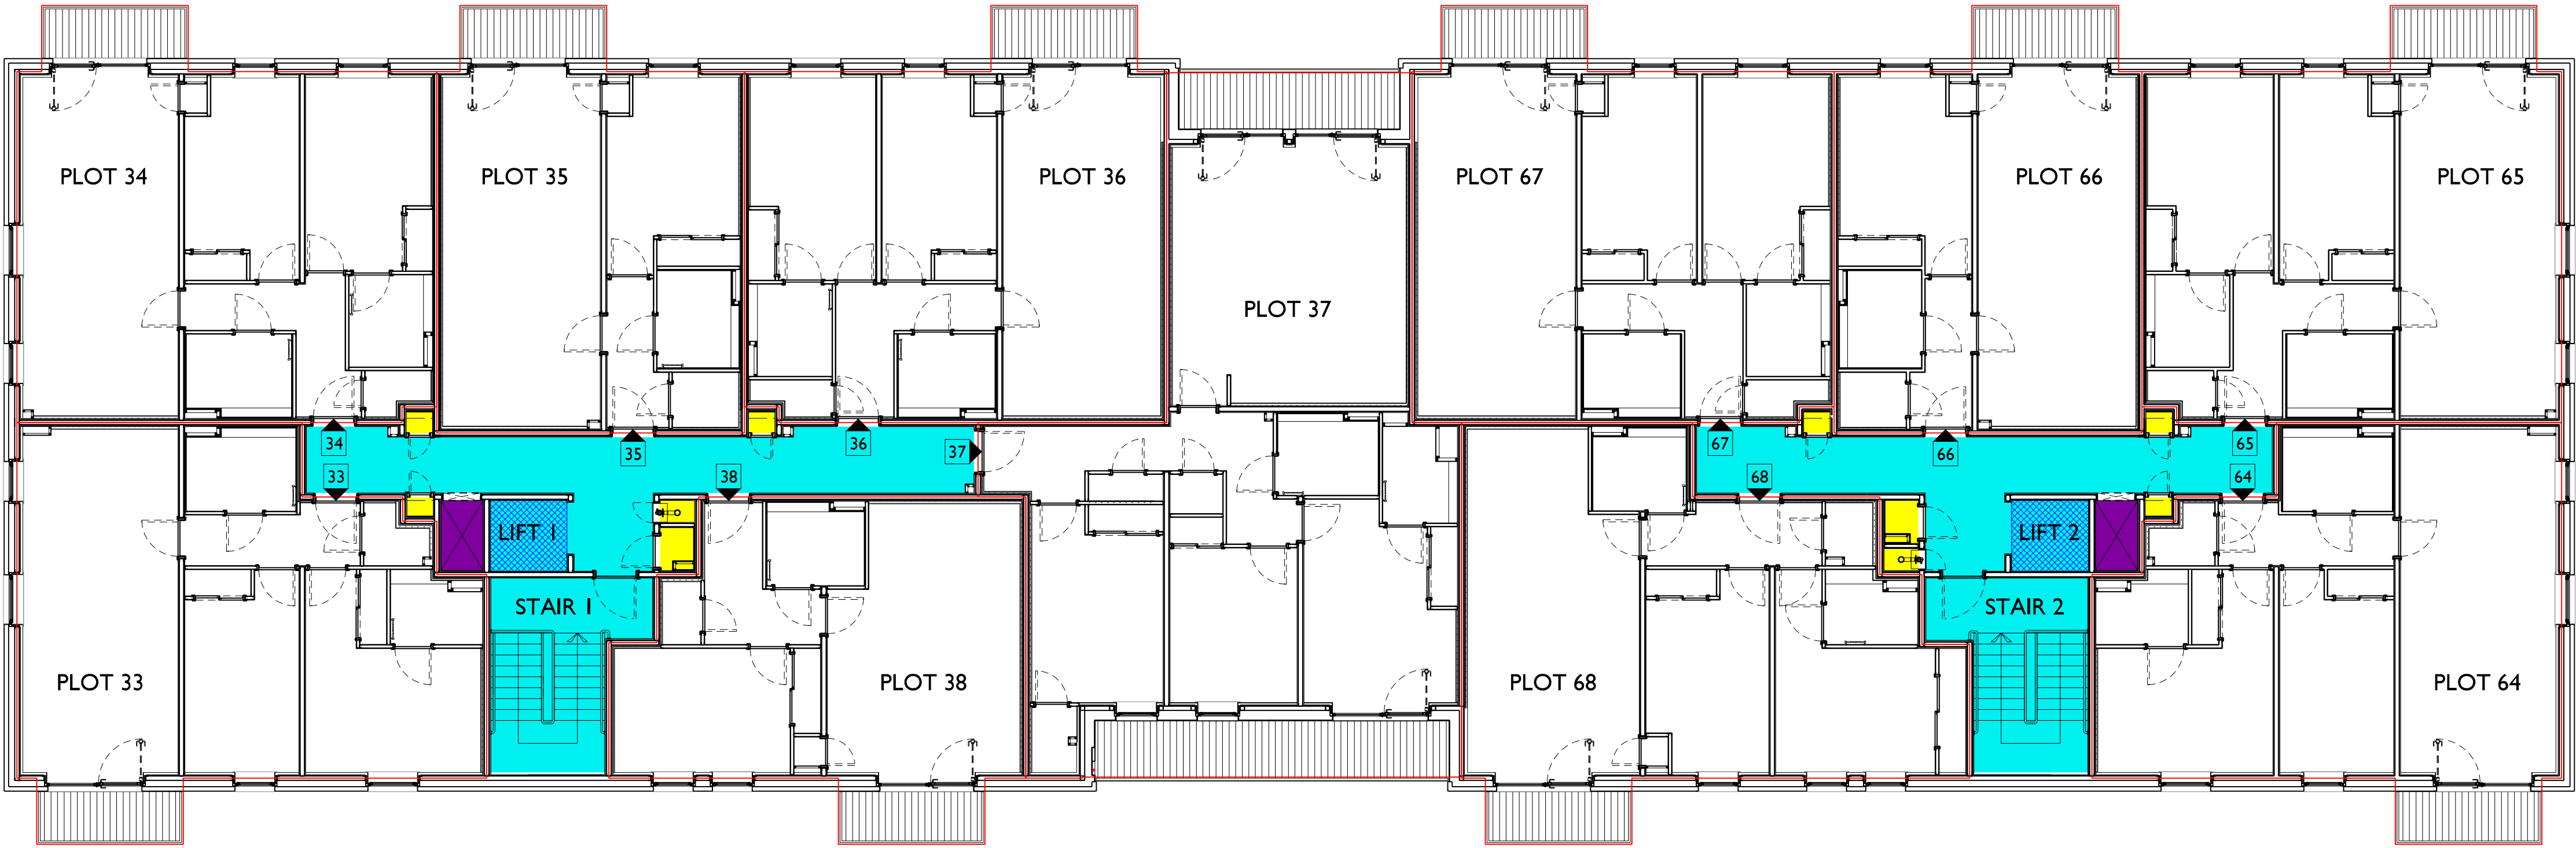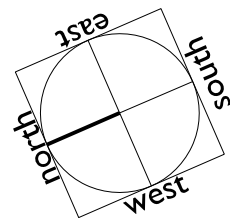

BLOCK C1 - SIXTH FLOOR PLAN

P + H

PATIENCE and HIGHMORE Architects

QUADRANT  
17 BERNARD STREET  
EDINBURGH  
EH6 6PW

TEL: 0131 555 0644  
E-MAIL: mail @ patienceandhighmore.com

JOB TITLE:

ROPEWORKS PHASE 5  
PILLANS PLACE, EDINBURGH

DRAWING TITLE:

BLOCK C1  
TITLE PLAN - SIXTH FLOOR

STATUS:

TITLE PLAN

SCALE: I:100@A1

DATE: MAR'21


JOB No: I905

DRG No: L(DPA)C1\_106


DRAWN: NN

REV. No: --



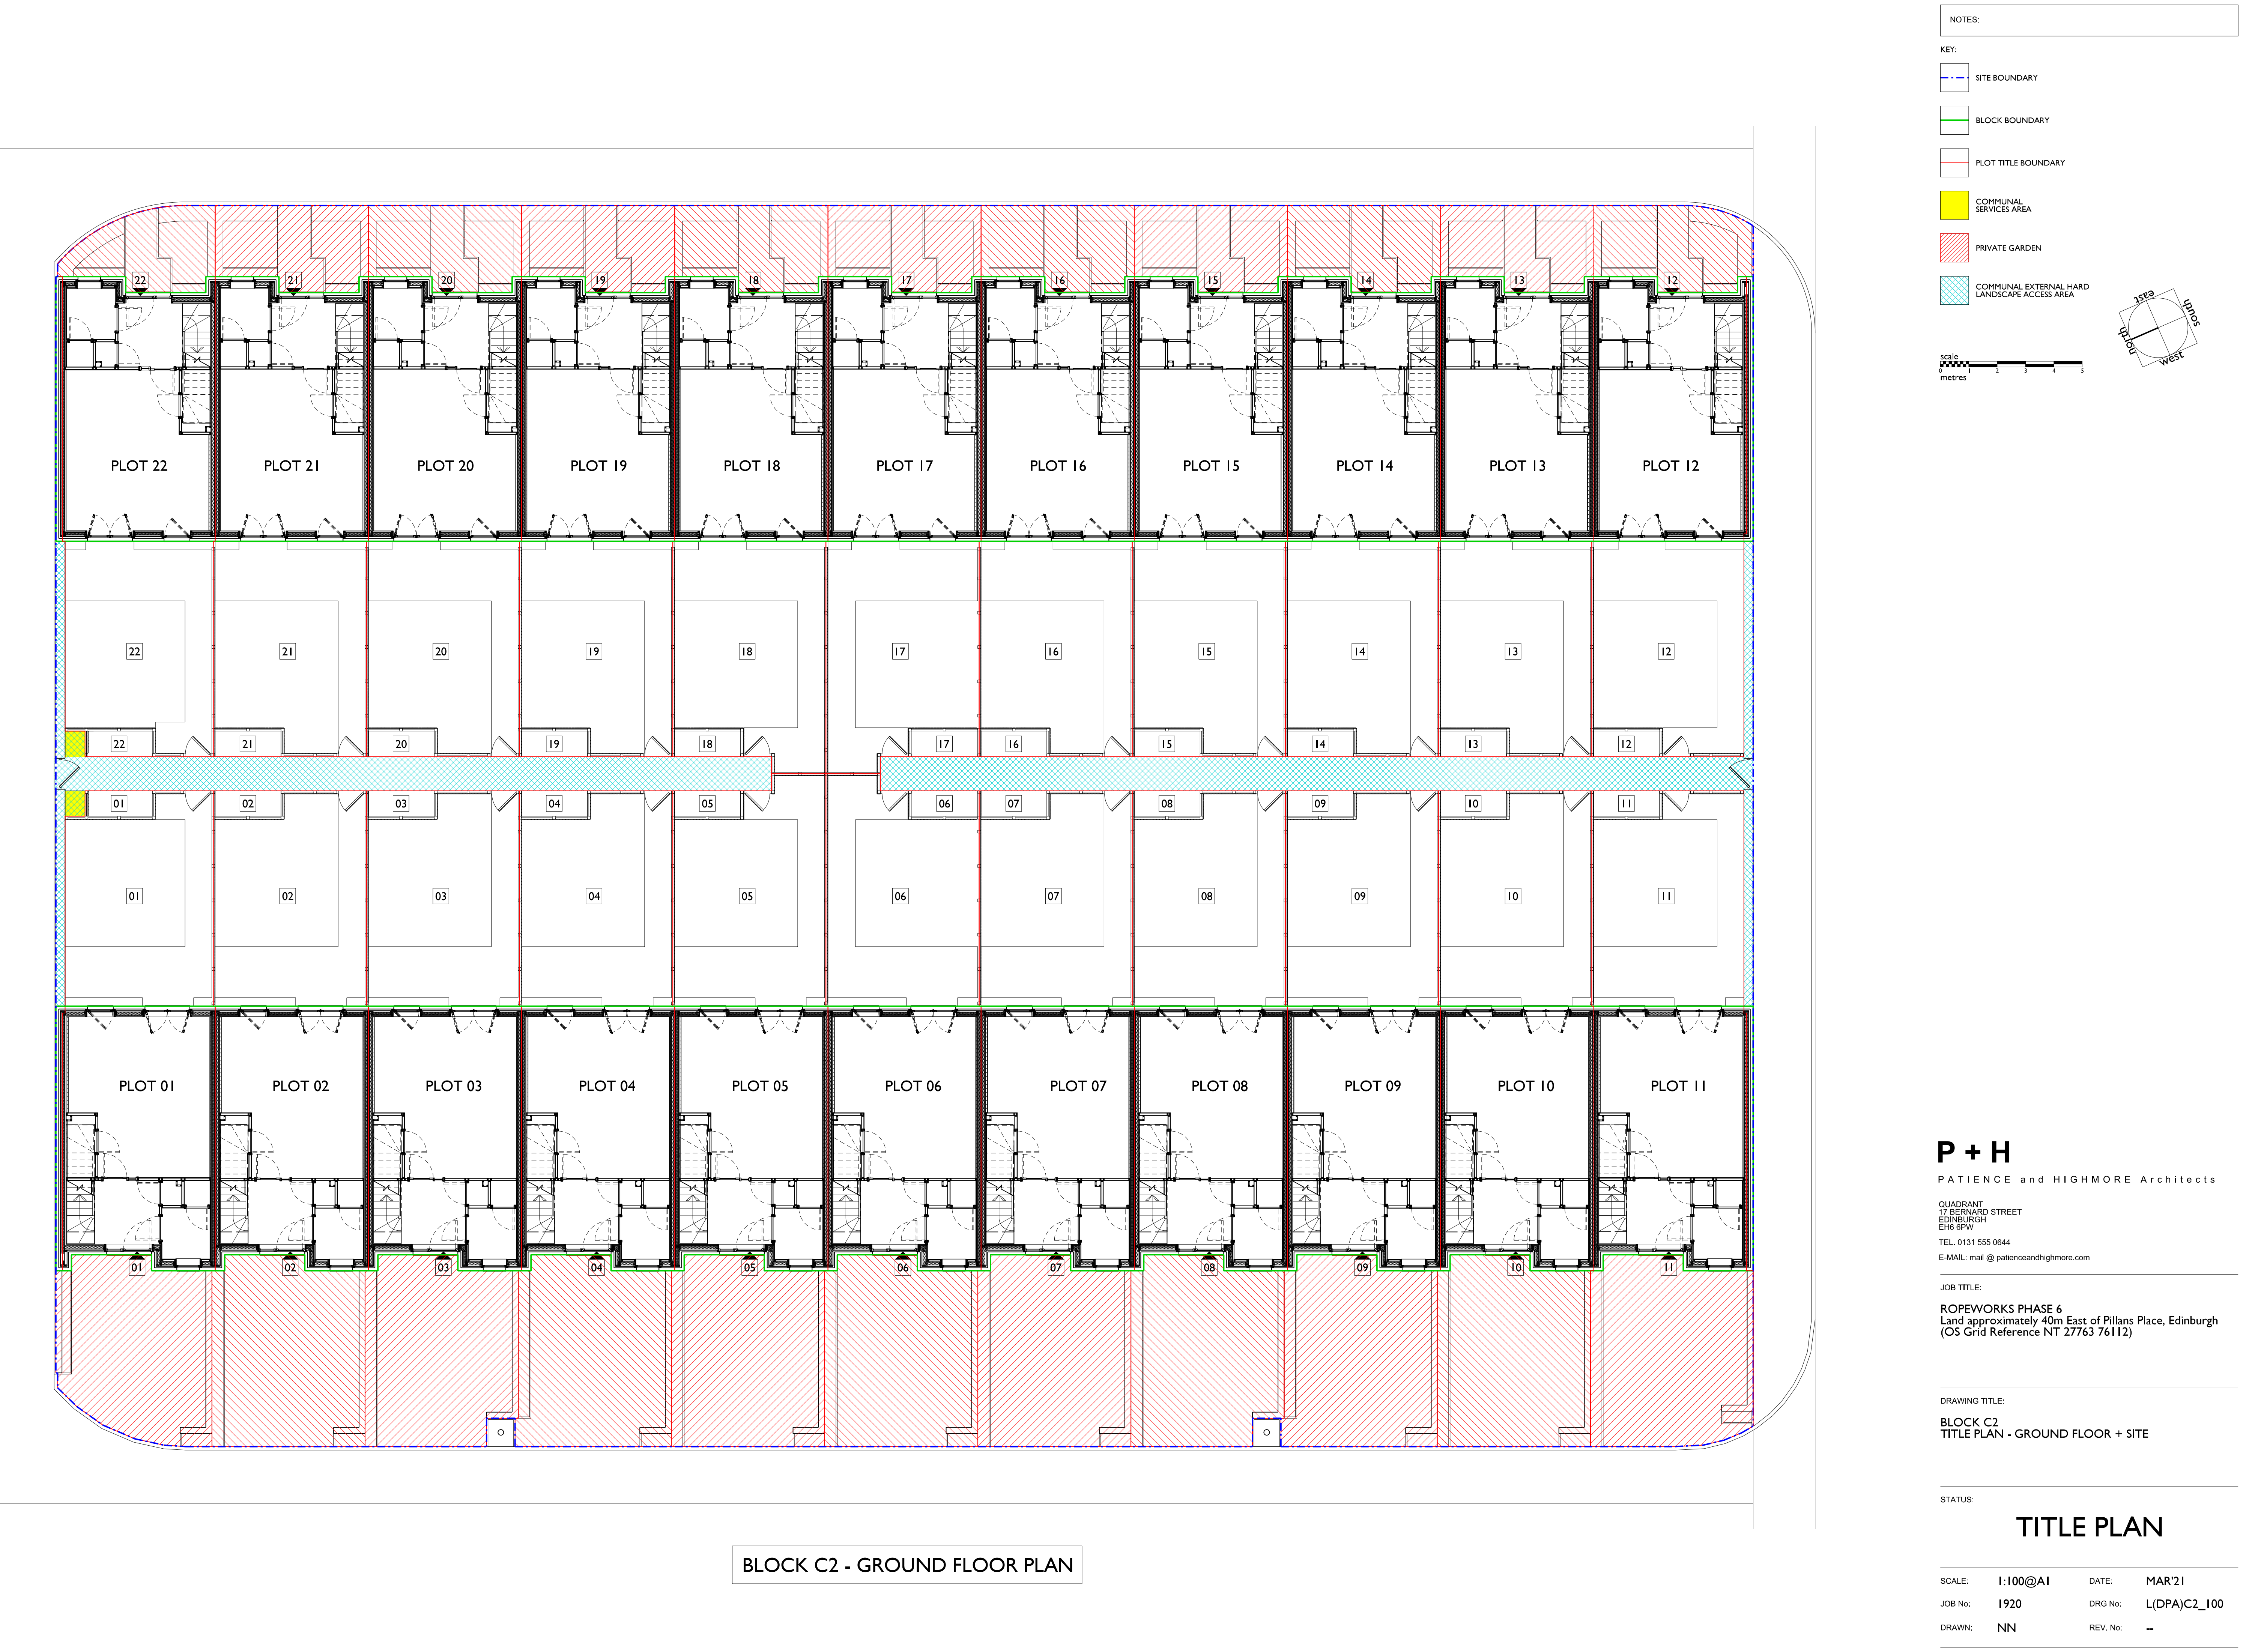





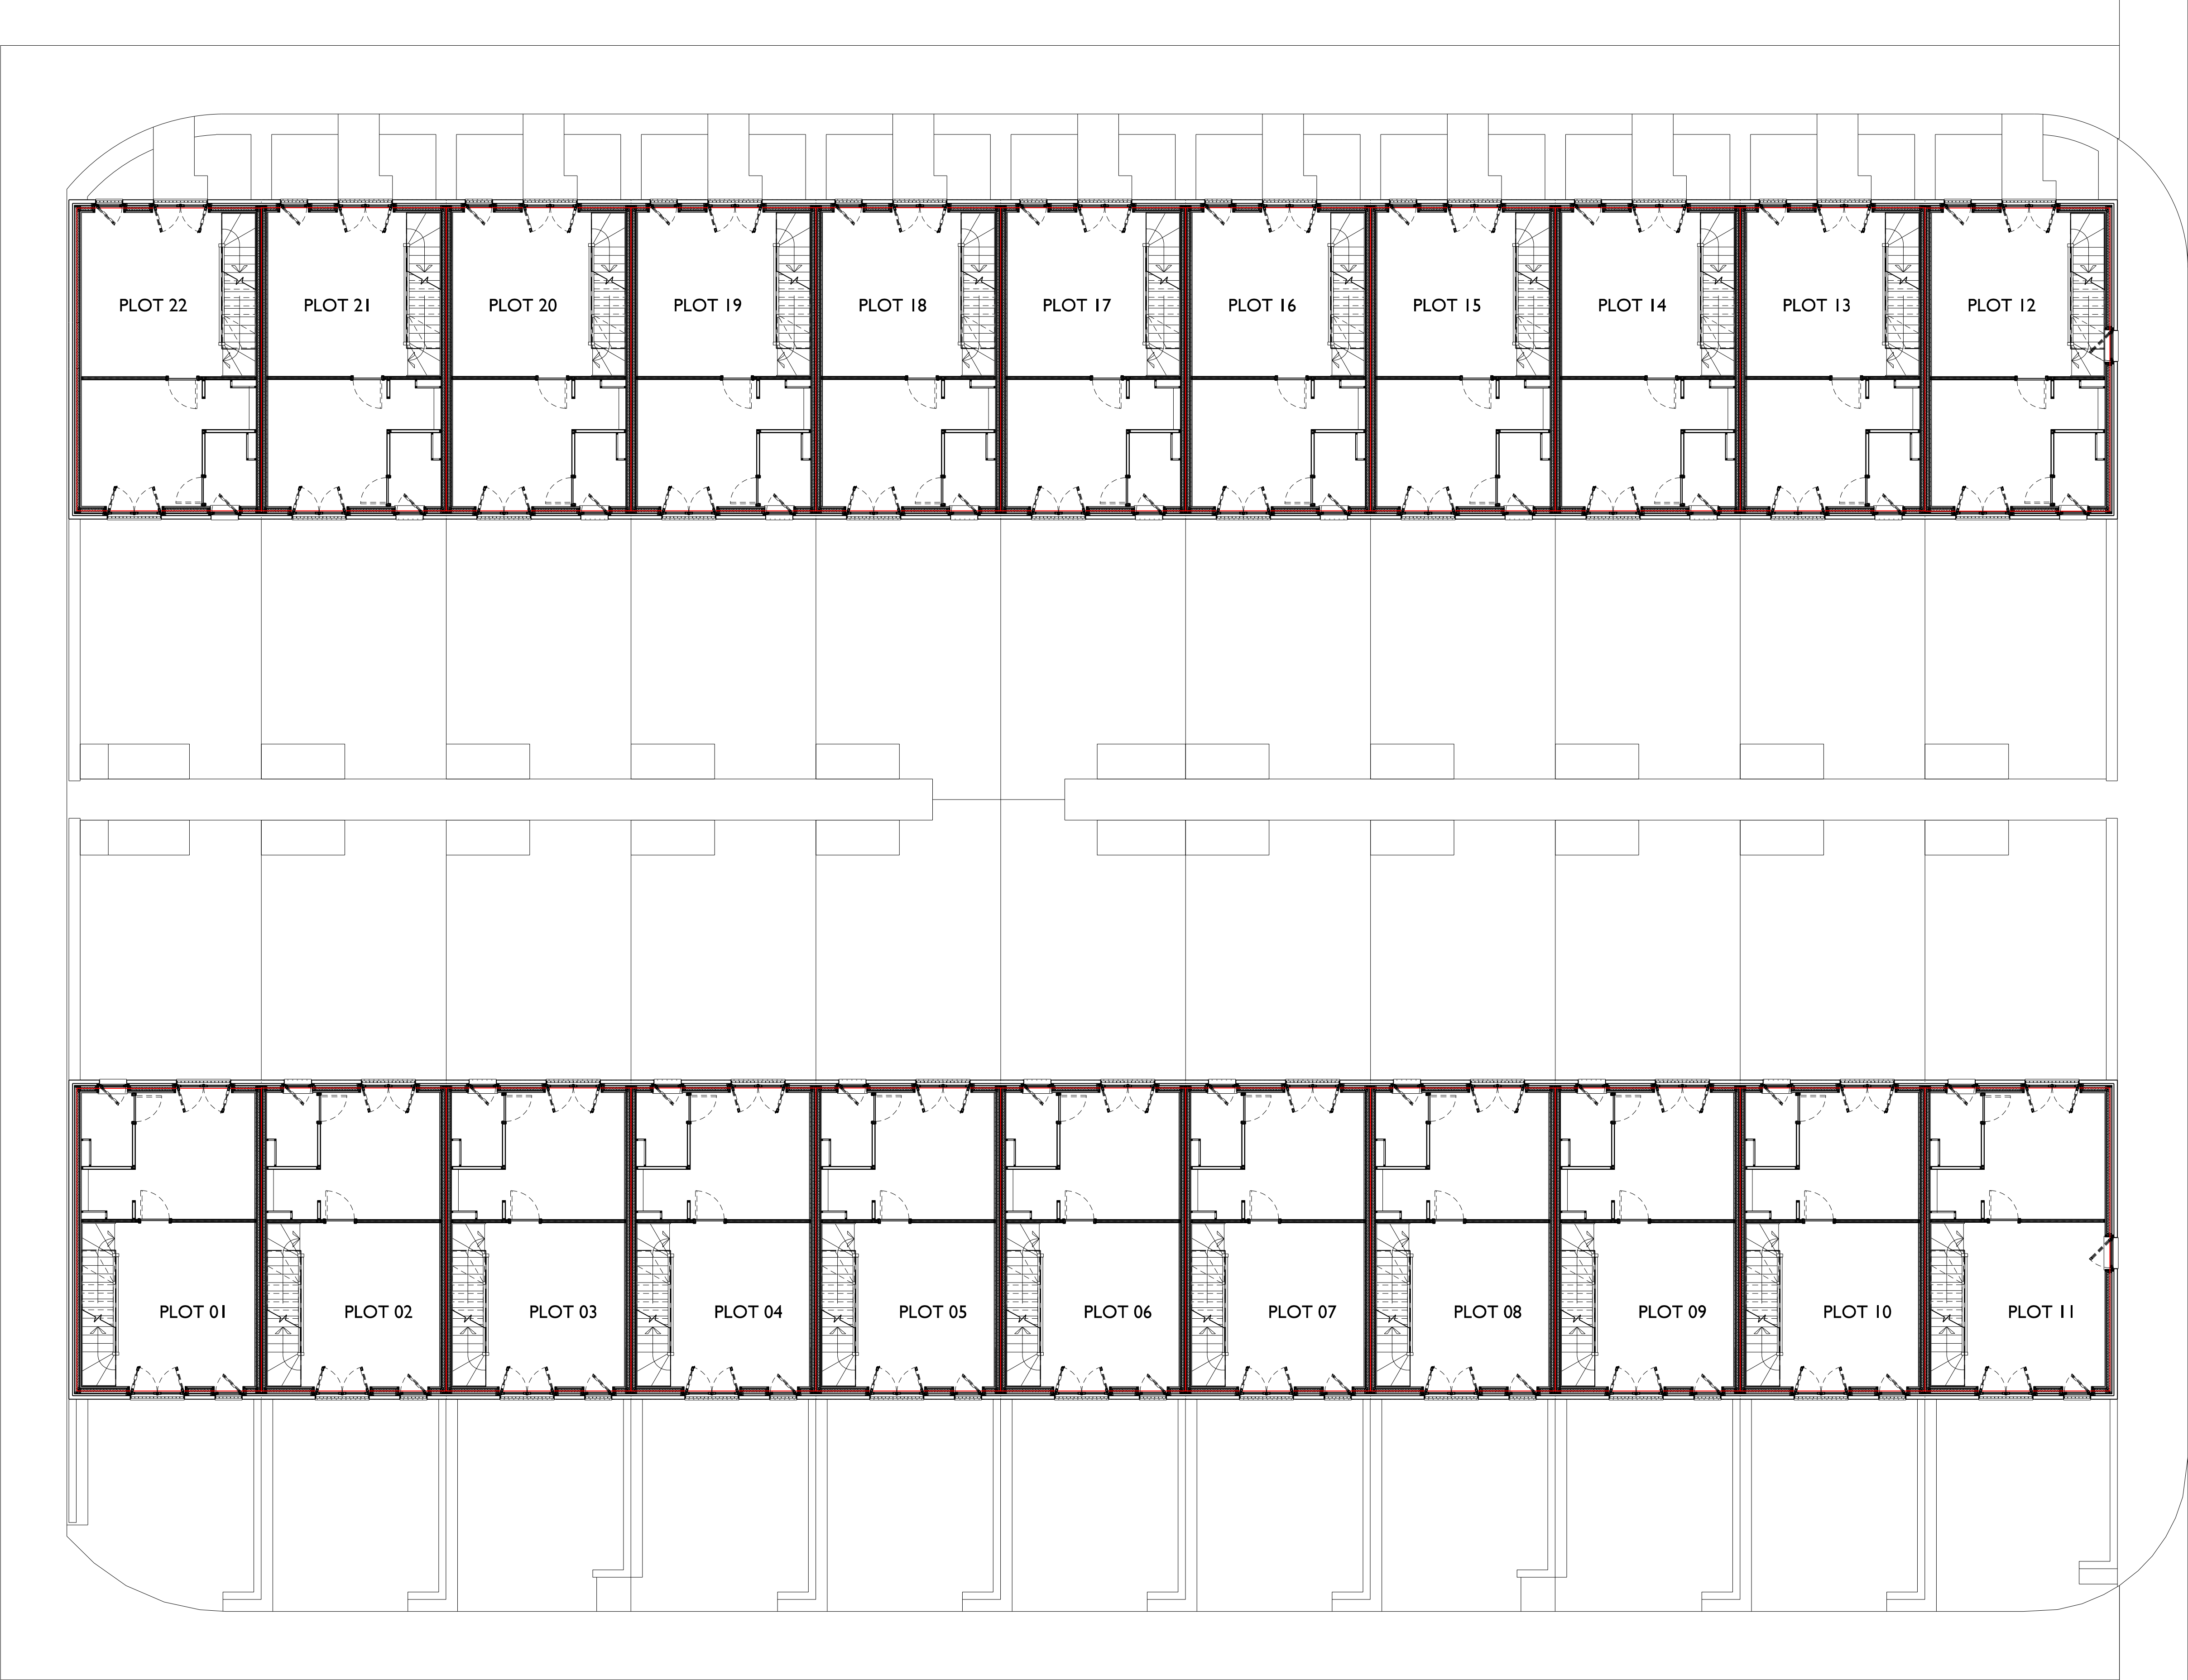

BLOCK C2 - FIRST FLOOR PLAN

NOTES:

KEY:  
PLOT TITLE BOUNDARY

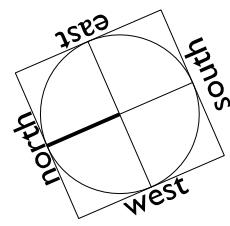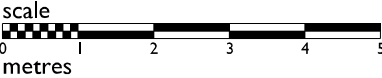

**P + H**  
PATIENCE and HIGHMORE Architects  
QUADRANT  
17 BERNARD STREET  
EDINBURGH  
EH6 6PW  
TEL. 0131 555 0644  
E-MAIL: mail @ patienceandhighmore.com

JOB TITLE:  
ROPEWORKS PHASE 6  
Land approximately 40m East of Pillans Place, Edinburgh  
(OS Grid Reference NT 27763 76112)


DRAWING TITLE:  
BLOCK C2  
TITLE PLAN - FIRST FLOOR

STATUS:

TITLE PLAN

SCALE:	I:100@A1	DATE:	MAR'21
JOB No:	I920	DRG No:	L(DPA)C2_101
DRAWN:	NN	REV. No:	--





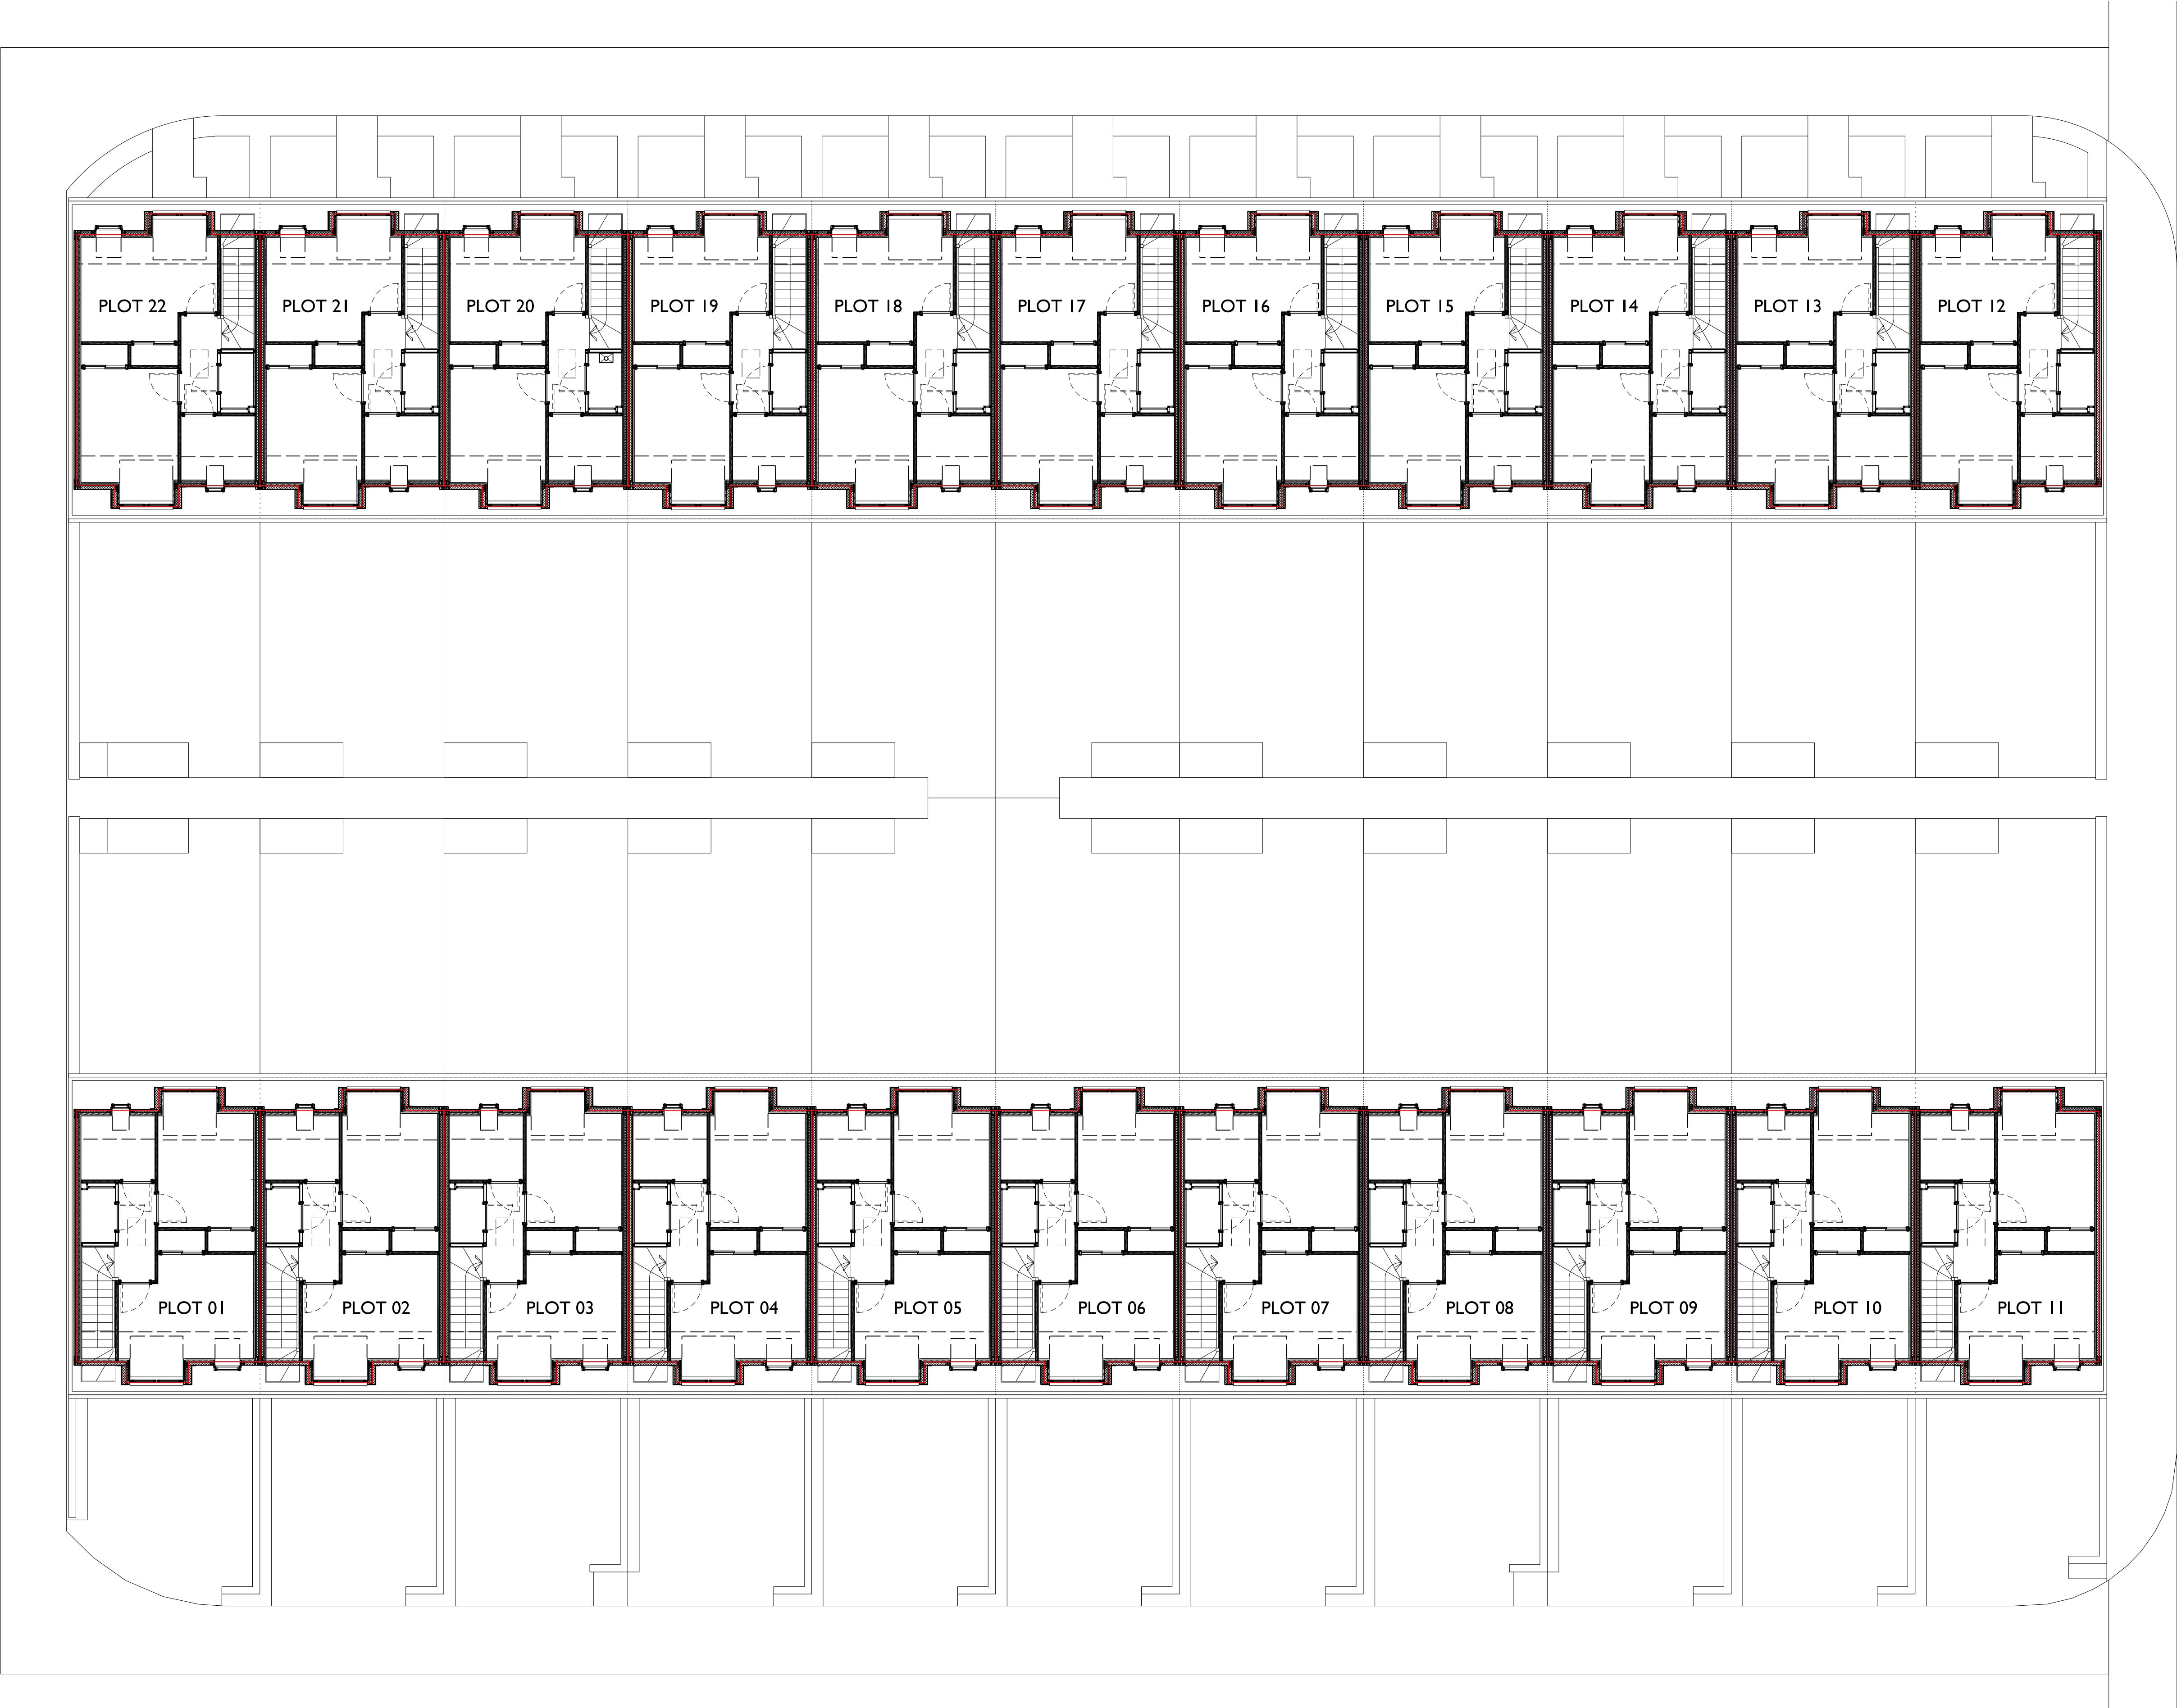

BLOCK C2 - SECOND FLOOR PLAN

NOTES:

KEY:  
PLOT TITLE BOUNDARY

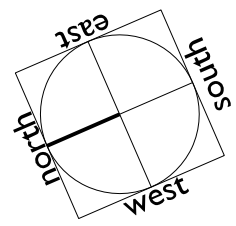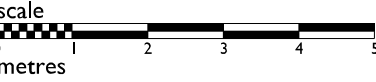

**P + H**  
PATIENCE and HIGHMORE Architects  
QUADRANT  
17 BERNARD STREET  
EDINBURGH  
EH6 6PW  
TEL: 0131 555 0644  
E-MAIL: mail @ patienceandhighmore.com

JOB TITLE:  
ROPEWORKS PHASE 6  
Land approximately 40m East of Pillars Place, Edinburgh  
(OS Grid Reference NT 27763 76112)


DRAWING TITLE:  
BLOCK C2  
TITLE PLAN - SECOND FLOOR

STATUS:

TITLE PLAN

SCALE:	I:100@A1	DATE:	MAR'21
JOB No:	I920	DRG No:	L(DPA)C2_102
DRAWN:	NN	REV. No:	--



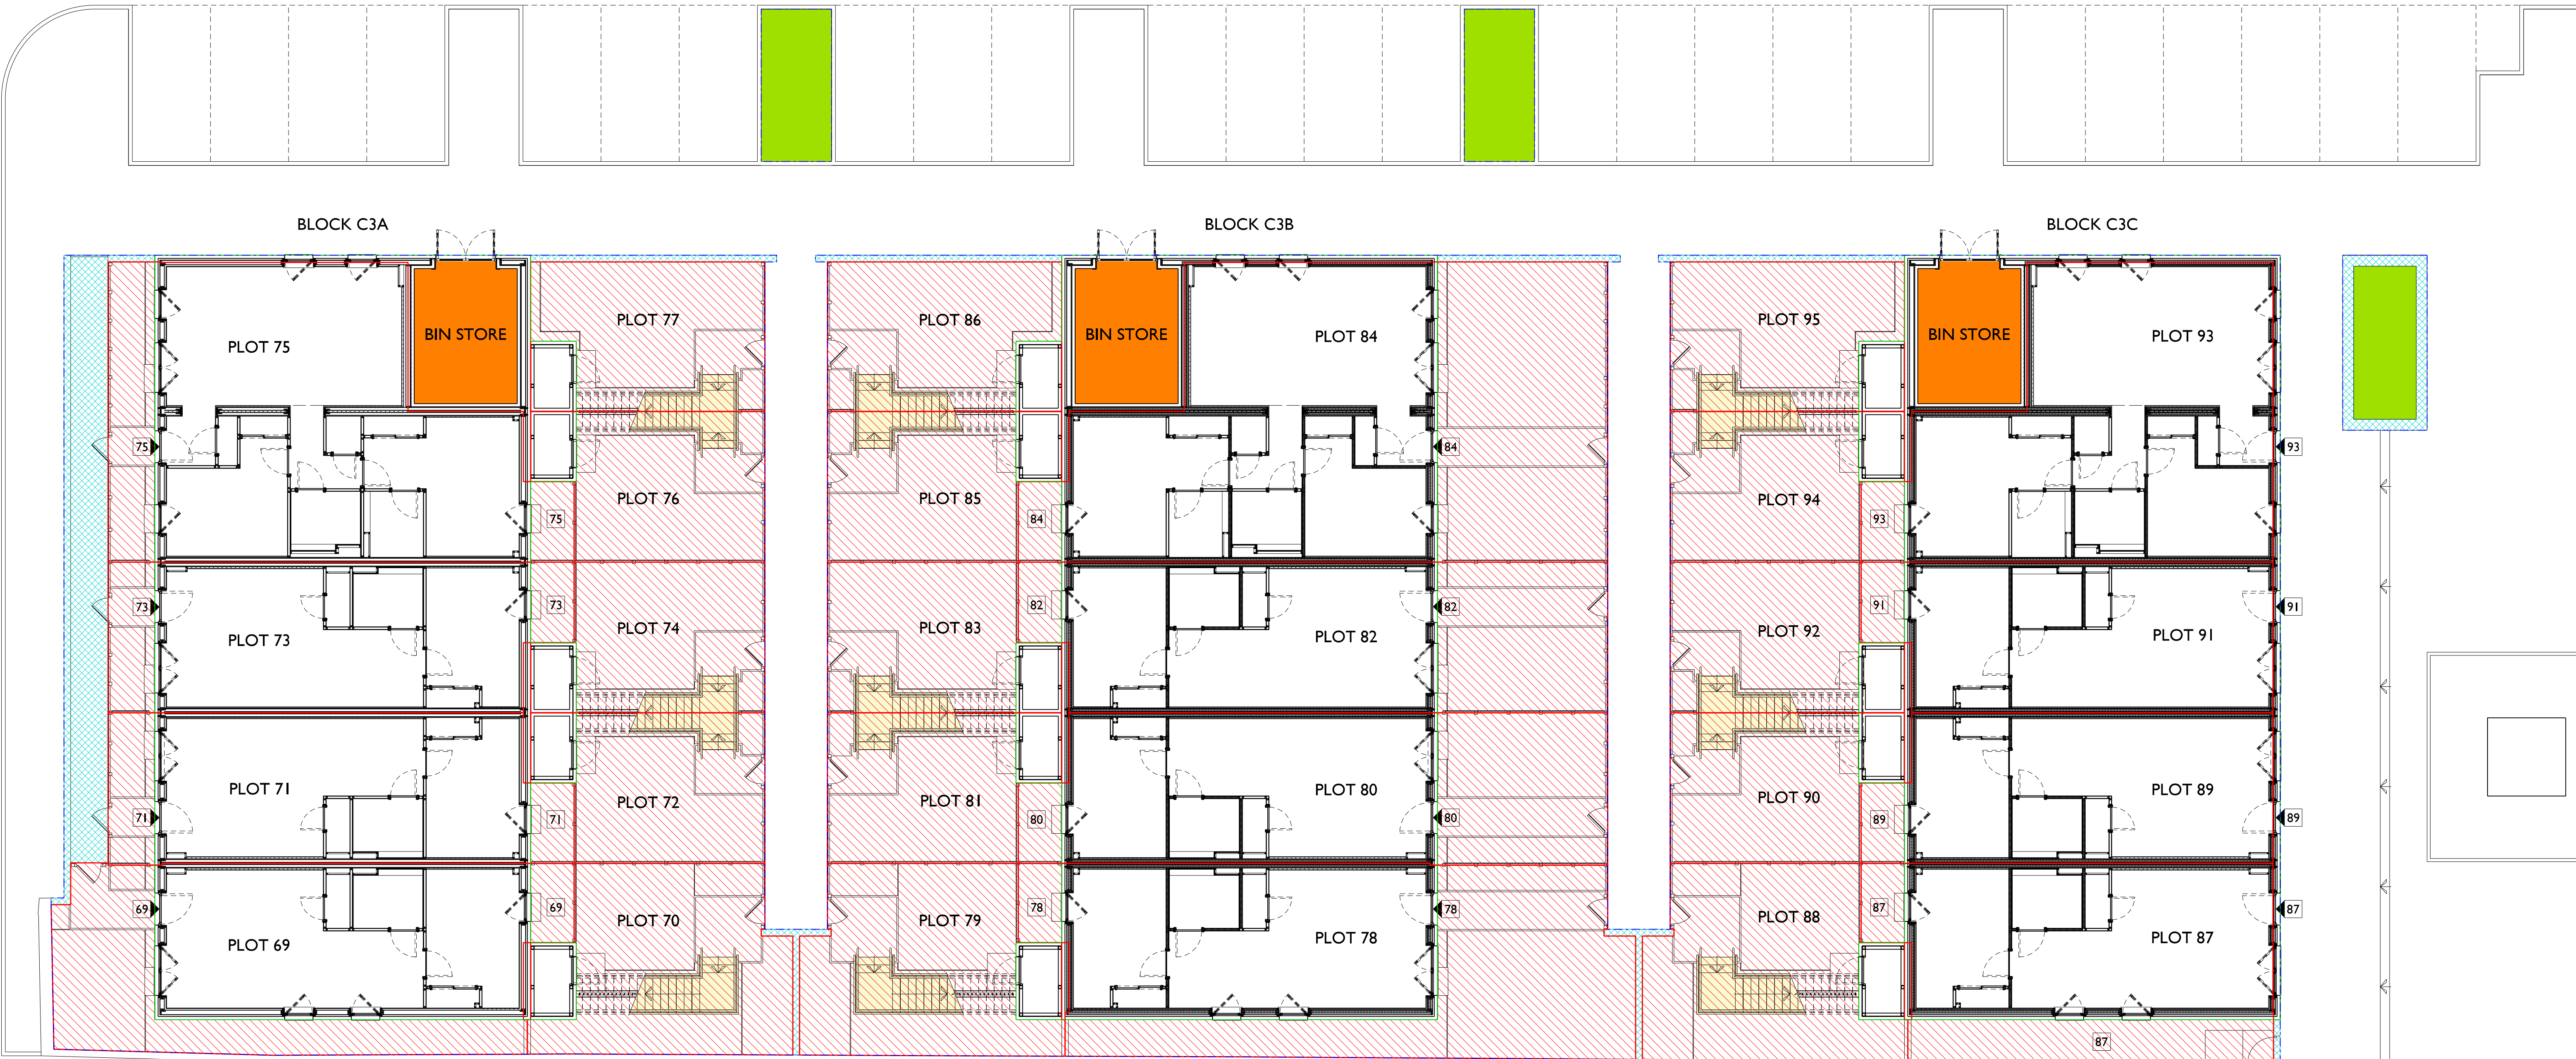


JOB TITLE:

**ROPEWORKS PHASE 5**  
**PILLANS PLACE, EDINBURGH**

QUADRANT  
17 BERNARD STREET  
EDINBURGH  
EH6 6PW  
TEL. 0131 555 0644  
E-MAIL: mail @ patient




SCALE:	I:100@AI	DATE:	MAR'21
JOB No:	1905	DRG No:	L(DPA)C3_100
DRAWN:	NN	REV. No:	--

# TITLE PLAN

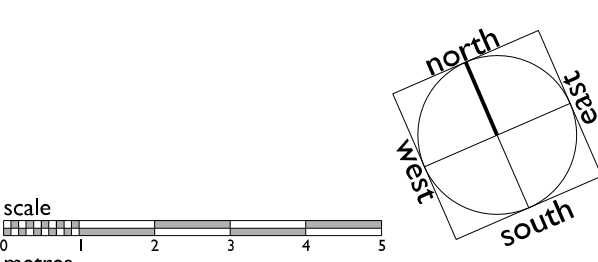


NOTES:



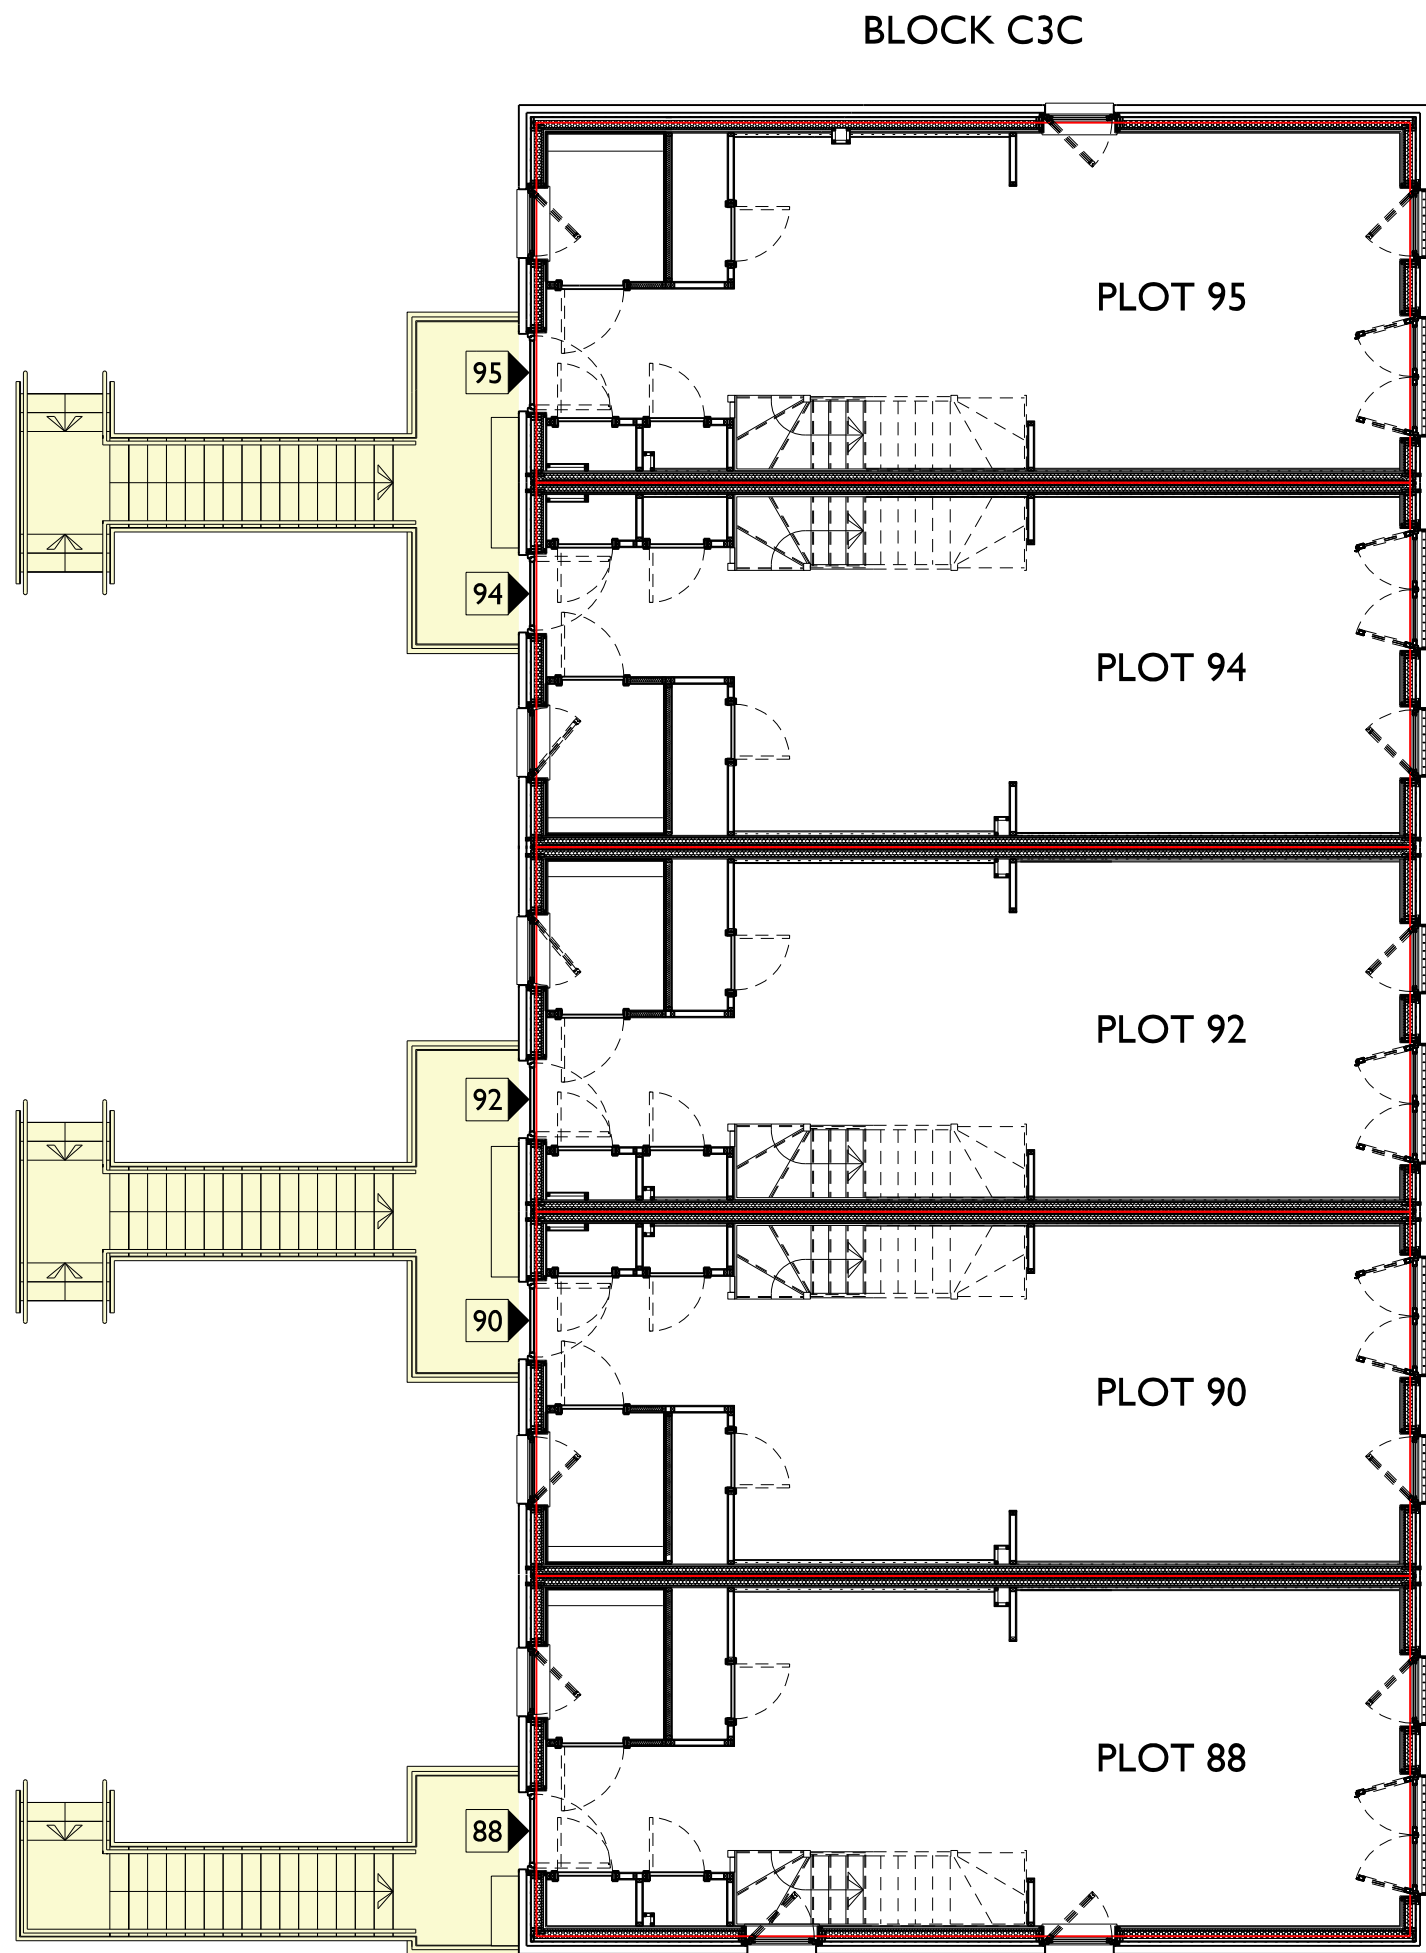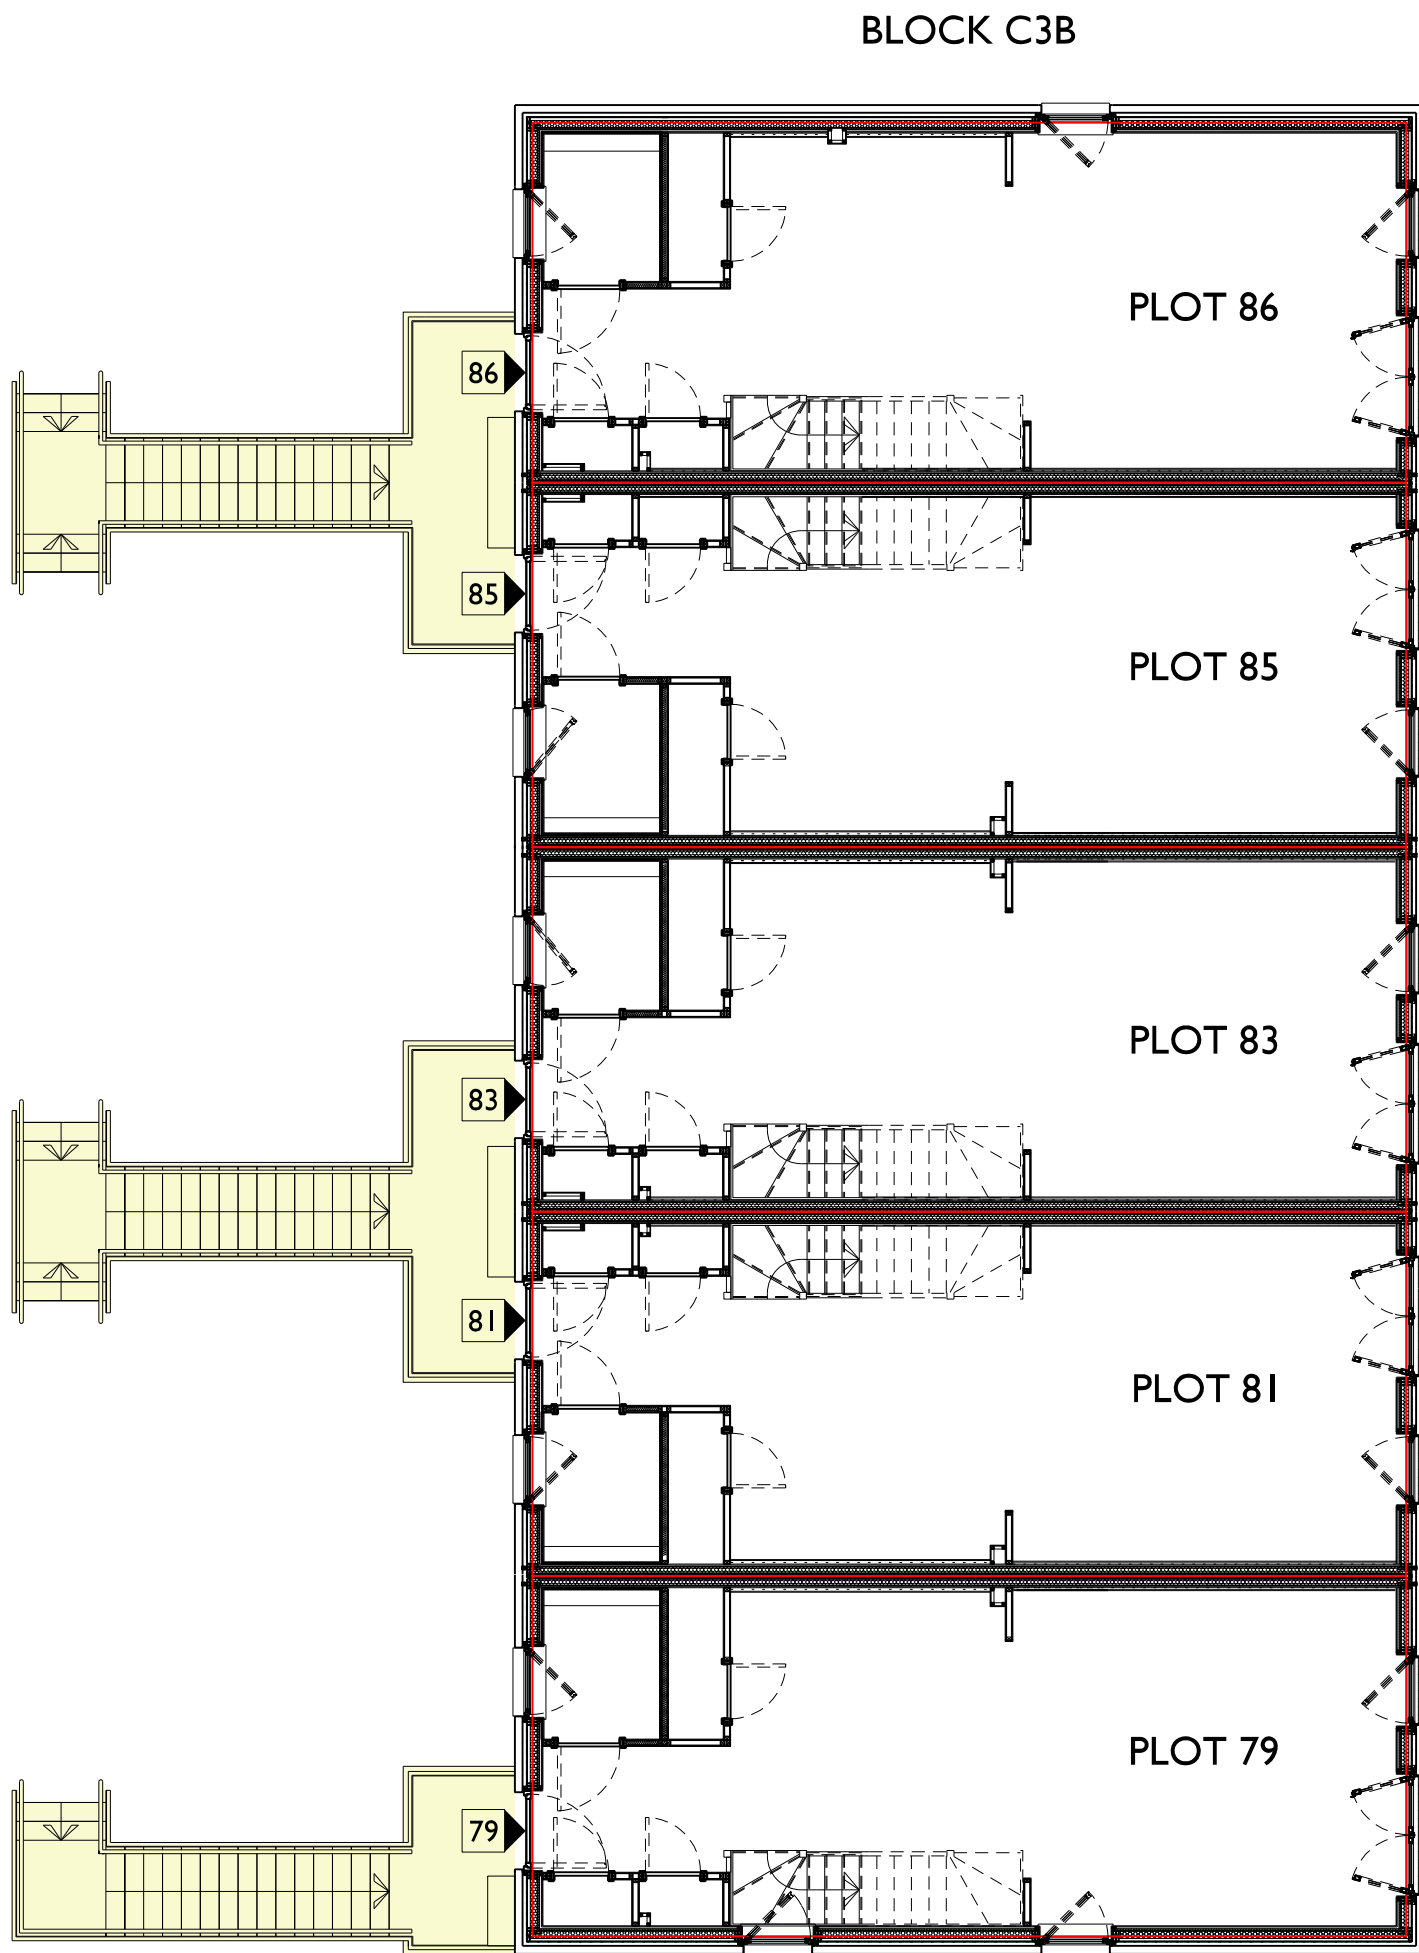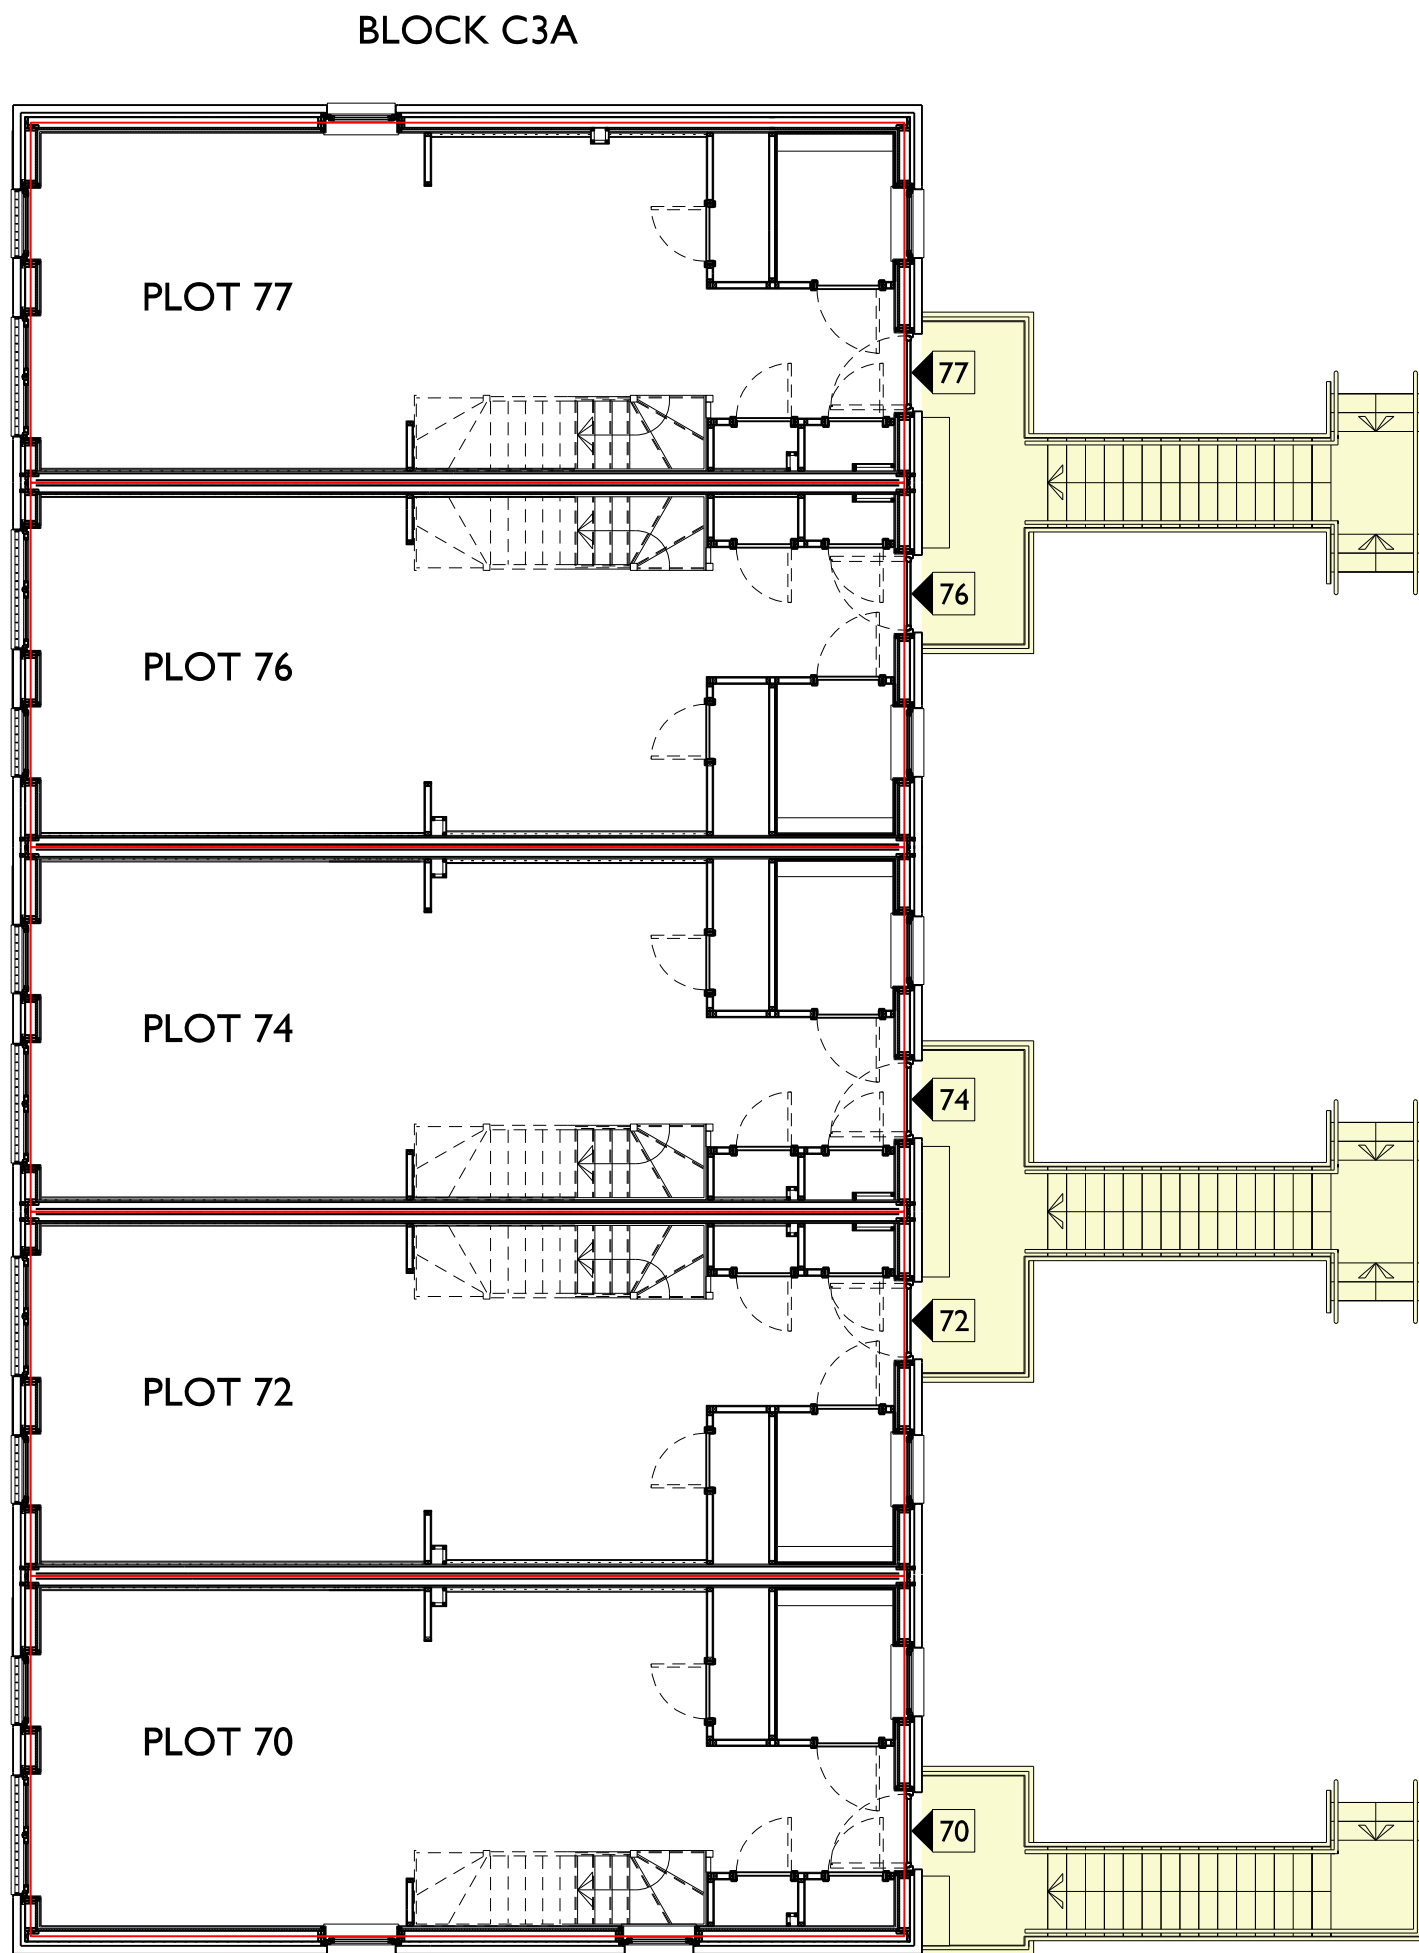

BLOCK C3 - FIRST FLOOR PLAN

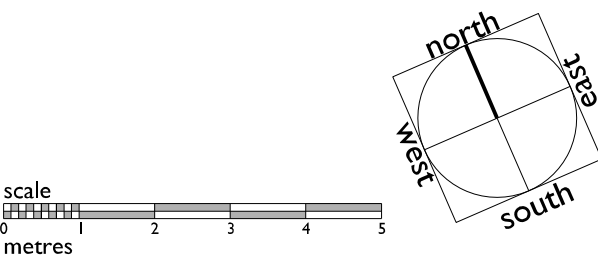

NOTES:

AMENDMENTS:

JOB TITLE:  
ROPEWORKS PHASE 5  
PILLANS PLACE, EDINBURGH

DRAWING TITLE:  
BLOCK C3  
TITLE PLAN - FIRST FLOOR

STATUS:

TITLE PLAN

**P + H**  
PATIENCE and HIGHMORE Architects

QUADRANT  
17, BERNARD STREET  
EDINBURGH  
EH6 6PW

TEL. 0131 555 0644  
E-MAIL: mail @ patienceandhighmore.com

SCALE: I:100@A1




DATE: MAR'21

JOB No: I905


DRG No: L(DPA)C3\_101

DRAWN: NN

REV. No: --

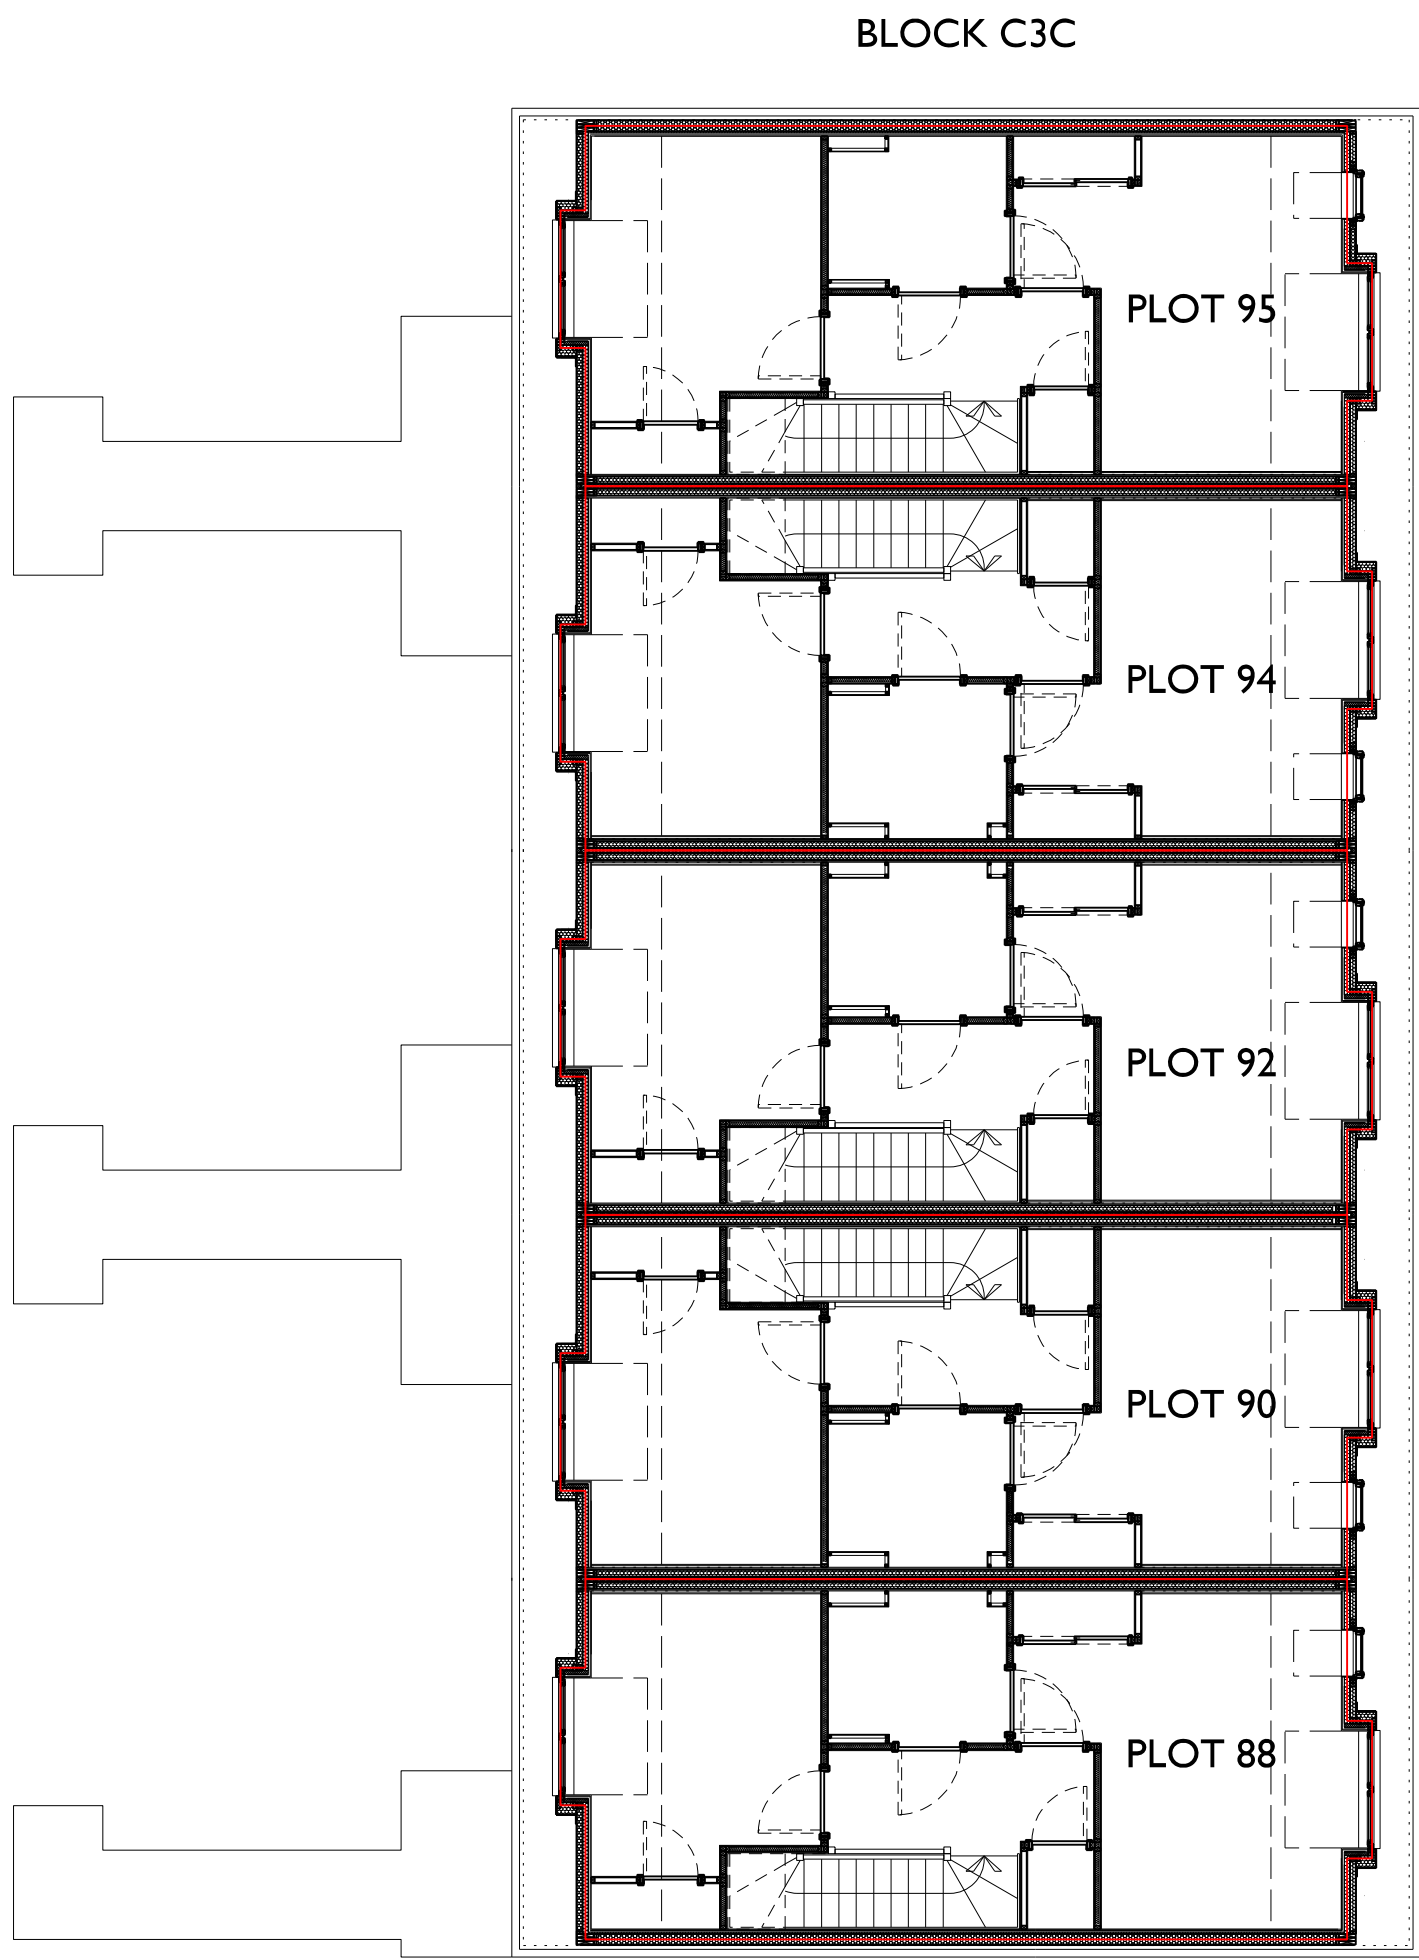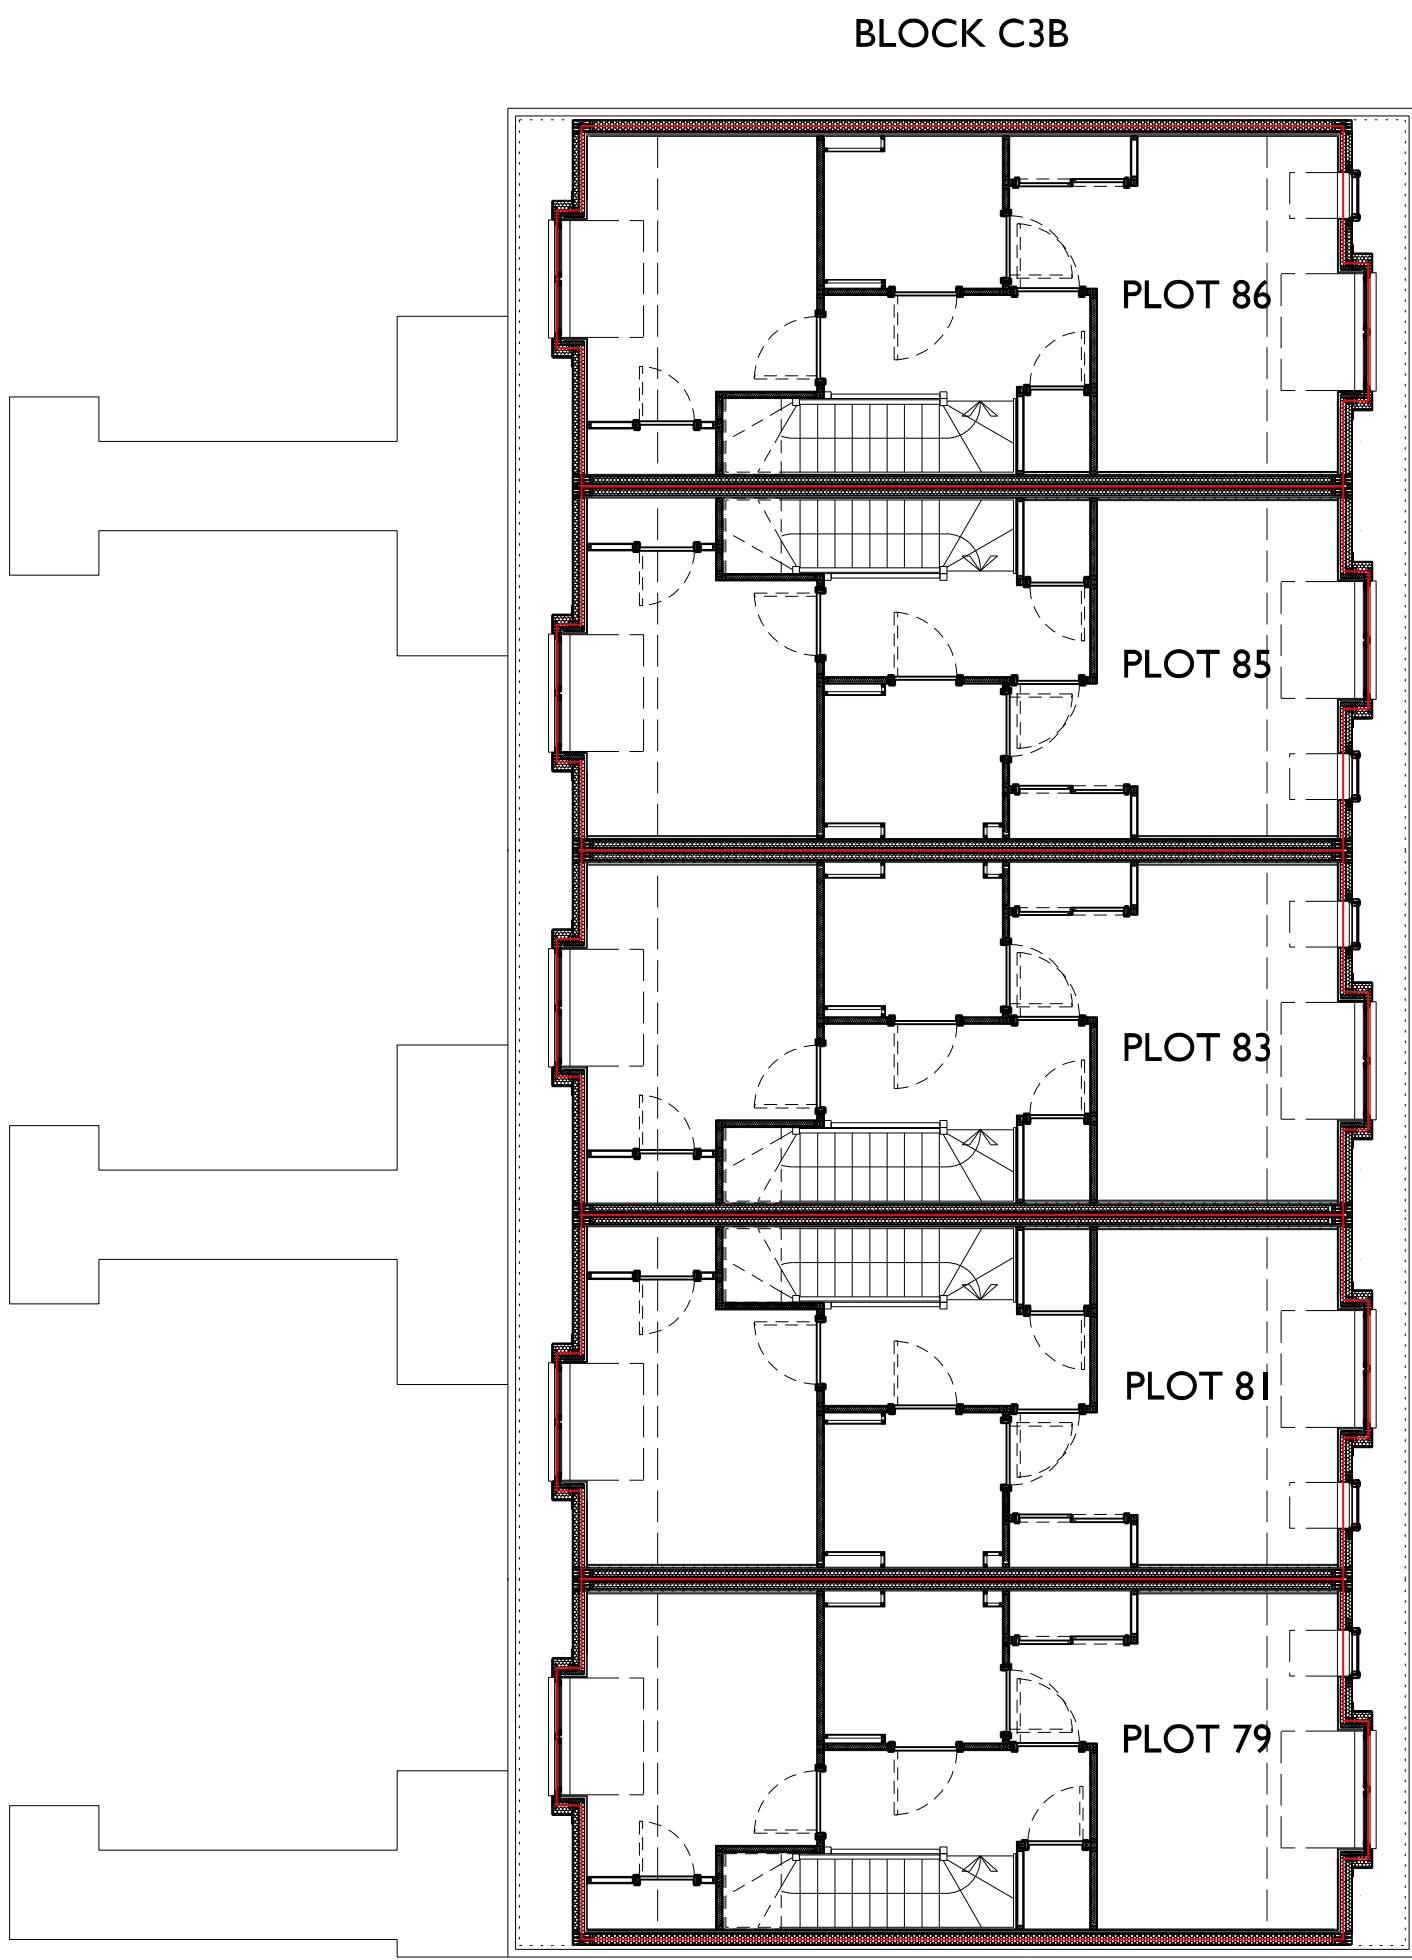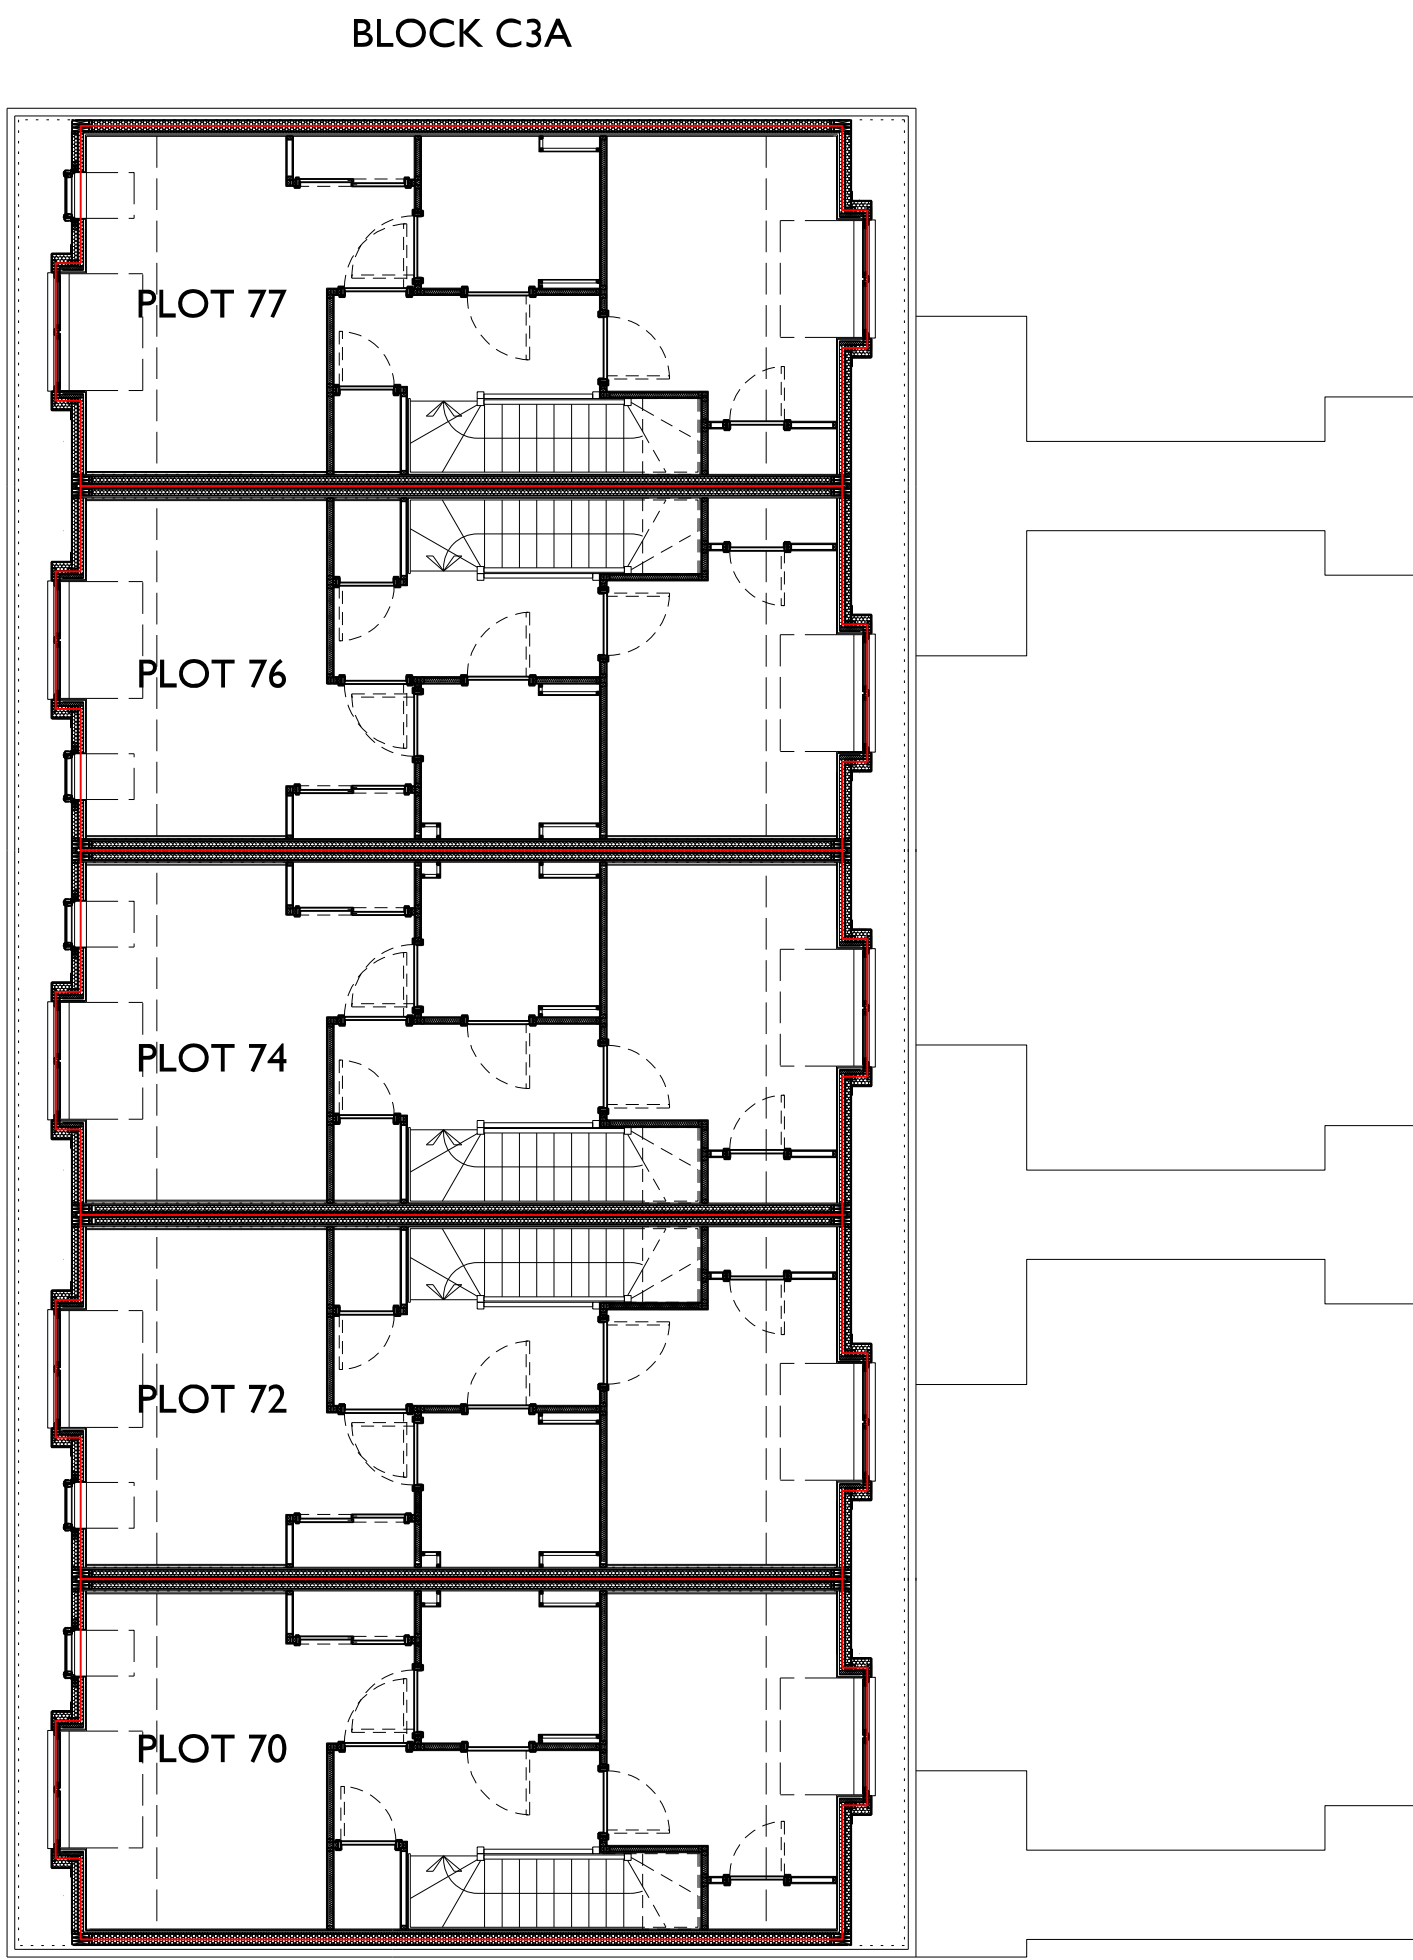

BLOCK C3 - SECOND FLOOR PLAN

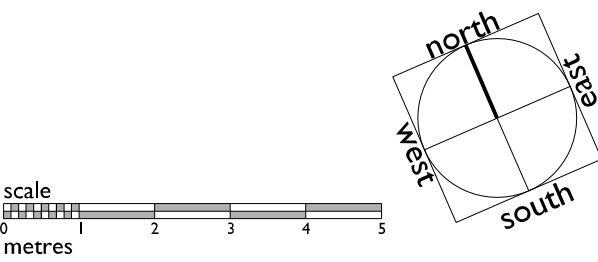

NOTES:

AMENDMENTS:

JOB TITLE:  
ROPEWORKS PHASE 5  
PILLANS PLACE, EDINBURGH

DRAWING TITLE:  
BLOCK C3  
TITLE PLAN - SECOND FLOOR

STATUS:

TITLE PLAN

**P + H**  
PATIENCE and HIGHMORE Architects

QUADRANT  
17 BERNARD STREET  
EDINBURGH  
EH6 6PW  
TEL. 0131 555 0644  
E-MAIL: mail @ patienceandhighmore.com

SCALE:	I:100@A1	DATE:	MAR'21
JOB No:	I905	DRG No:	L(DPA)C3_102
DRAWN:	NN	REV. No:	--