



LOCATION PLAN
scale 1:1250




BLOCK PLAN
scale 1:500


The Development registered under Title PTH55586
and all plots within have been DPA approved by:

D. McIntyre - 11th March 2020

Danielle McIntyre (DPA Officer)

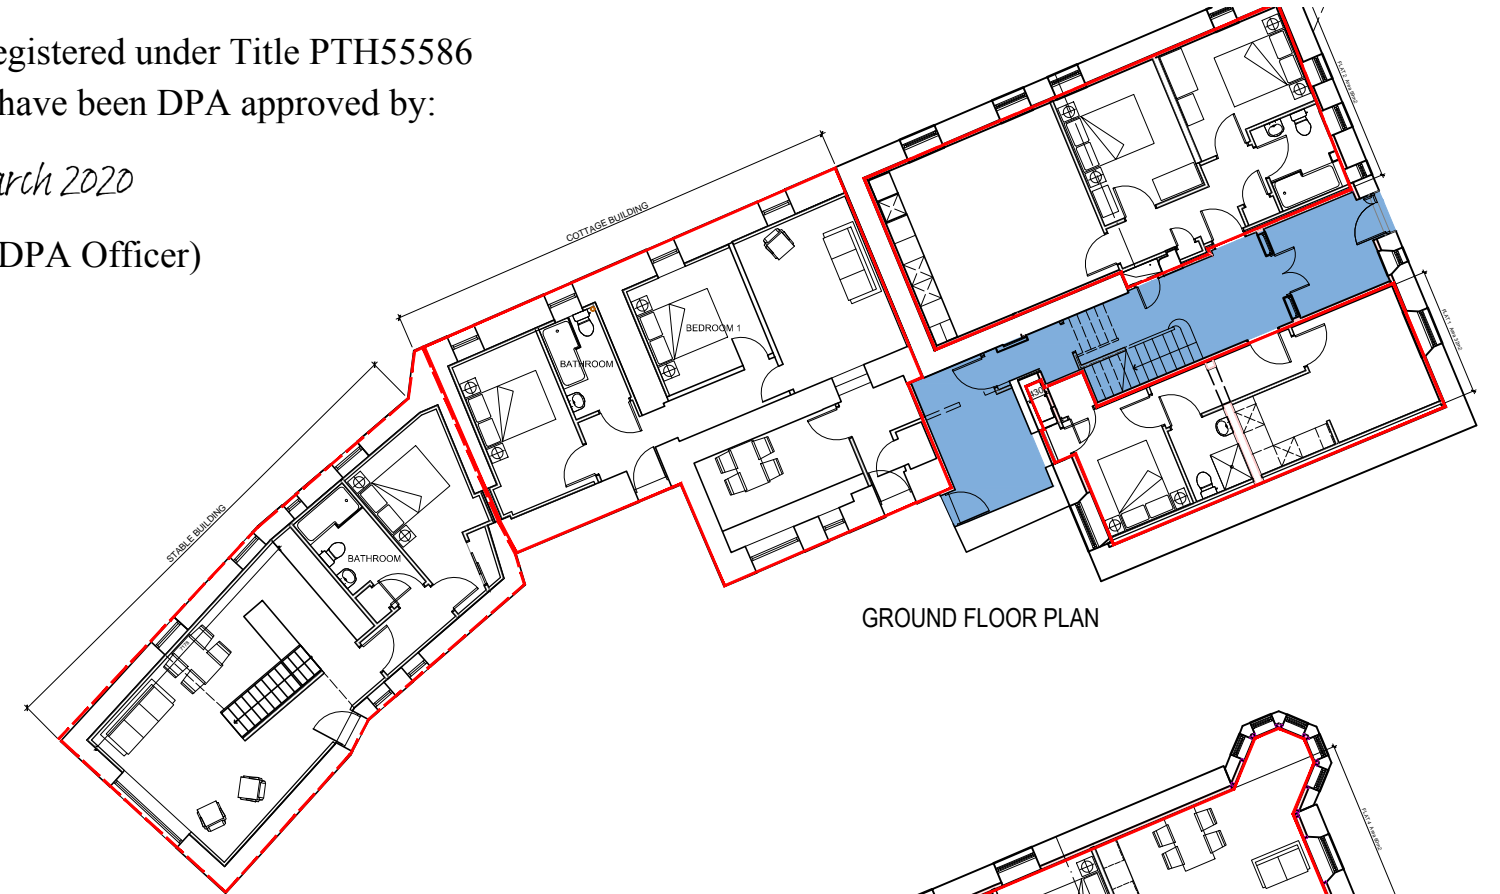

GROUND FLOOR PLAN

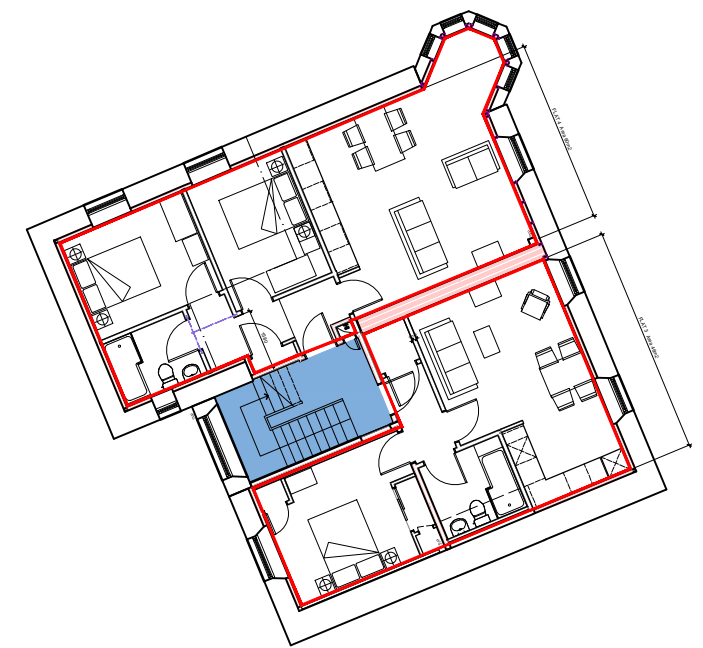

FIRST FLOOR PLAN



SECOND FLOOR PLAN

- SITE DEVELOPMENT BOUNDARY
- INDIVIDUAL UNIT BOUNDARY
- FLAT BLOCK FOOTPRINT
- COTTAGE FOOTPRINT
- COTTAGE PRIVATE GARDEN
- STABLE FOOTPRINT
- STABLE PRIVATE GARDEN
- COMMON STAIRWELL, LANDINGS AND ACCESS CORRIDORS
- COMMON SPACE AND ACCESS
- ALLOCATED PARKING SPACES