

Note:
Do not scale from drawings. discrepancies in figured dimensions to be notified to the architect.

Rev: Description: Drawn: Chkd: Date:

KEY

- INDICATES PLOT BOUNDARY
- INDICATES No. 19
- INDICATES No. 19A
- INDICATES COMMON AREAS
- COMMON BIN STORE
- COMMON ROAD ACCESS

The development registered under title GLA200430 and plots 19 and 19A within have been DPA approved by:

D MacDonald - 15/12/2020

David MacDonald (DPA Officer)

AGF
Architecture & Design

6 Ardenconnel Way, Rhu, Helensburgh G84 8LU
E: design@agfarchitecture.co.uk T: 01436 645080


Client:
Newton Place Glasgow

Project:
19 & 19A NEWTON PLACE,
GLASGOW


Title:
TITLE DEED PLANS

Scale: 1:100@A2
Drawn: AGF
Checked: AGF
Date: 11/20

Job: 18-102	Drawing number: TD(0)1	Rev:
----------------	---------------------------	------

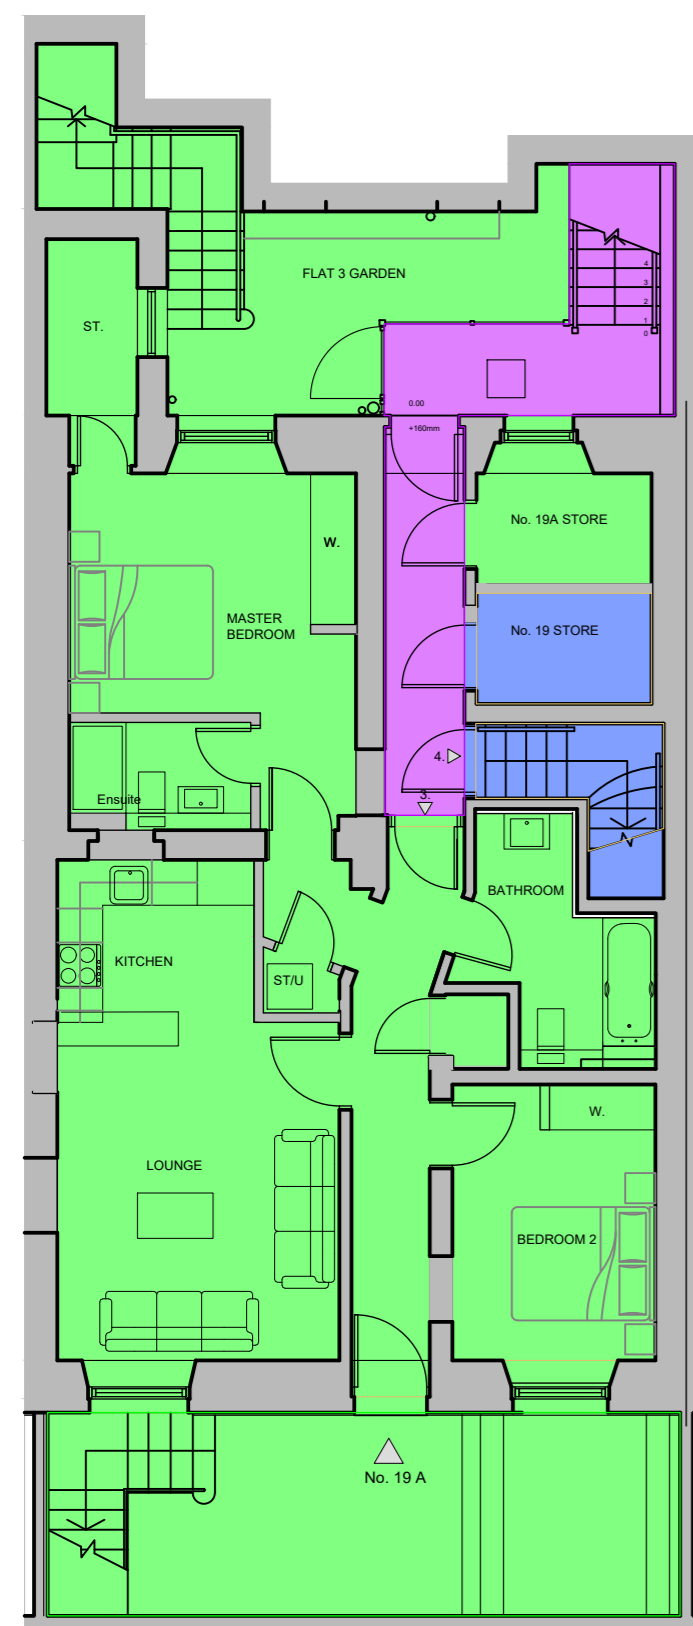


LOWER GROUND FLOOR PLAN

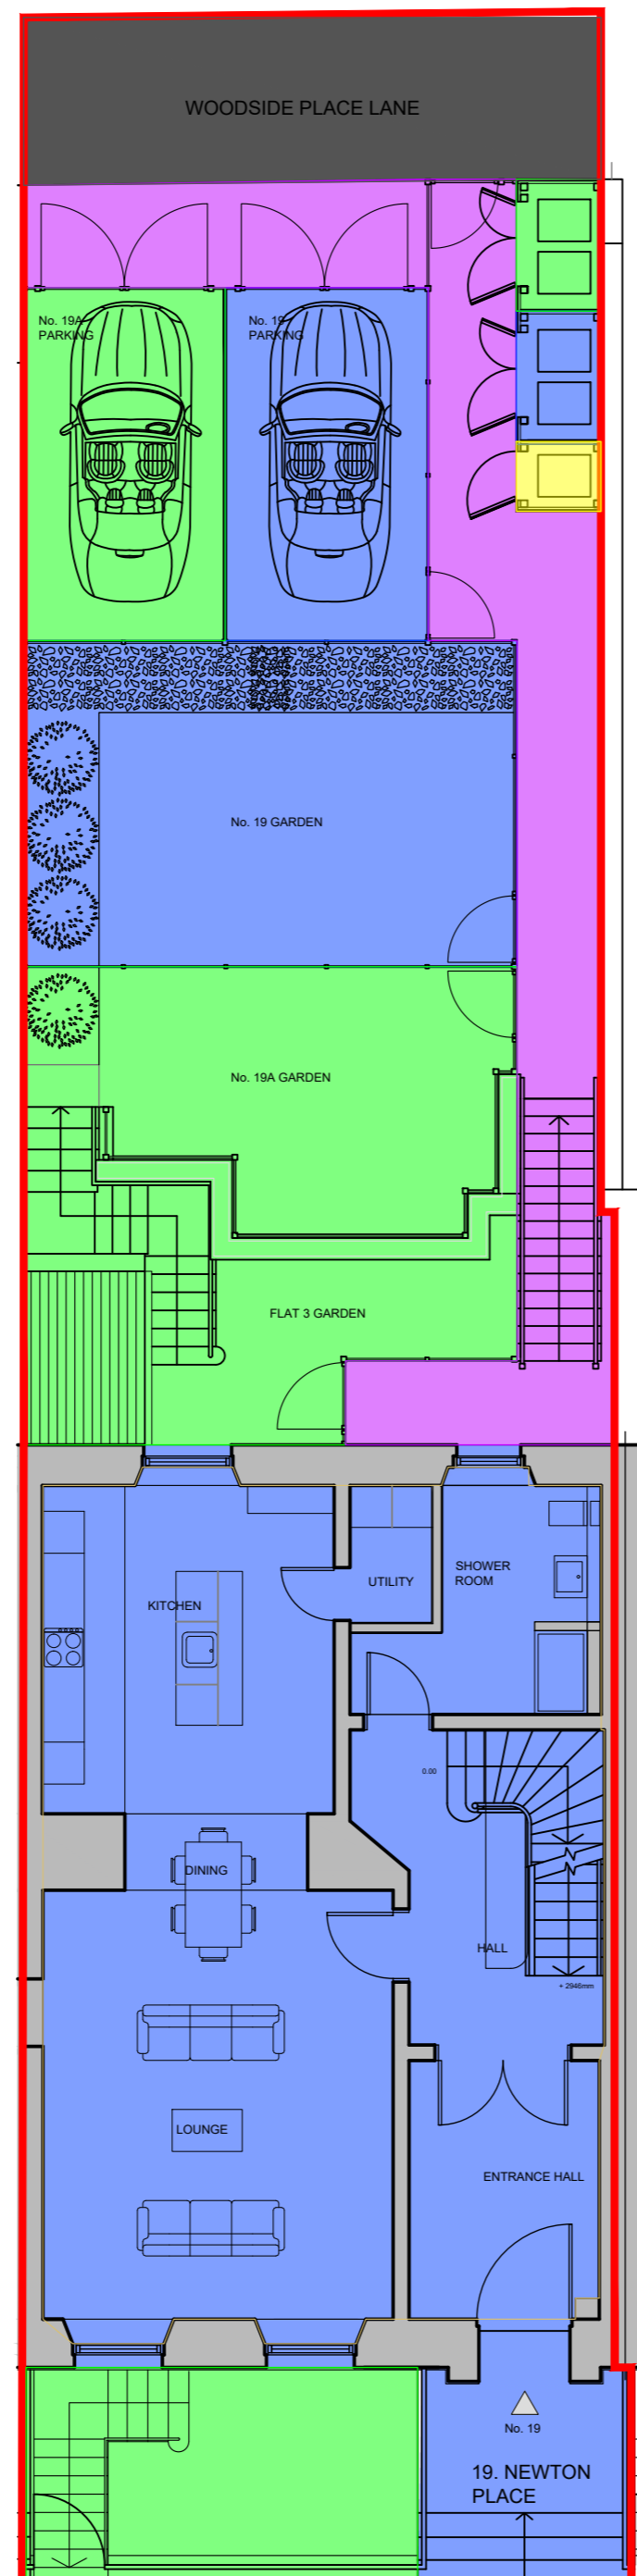

GROUND FLOOR PLAN

WOODSIDE PLACE

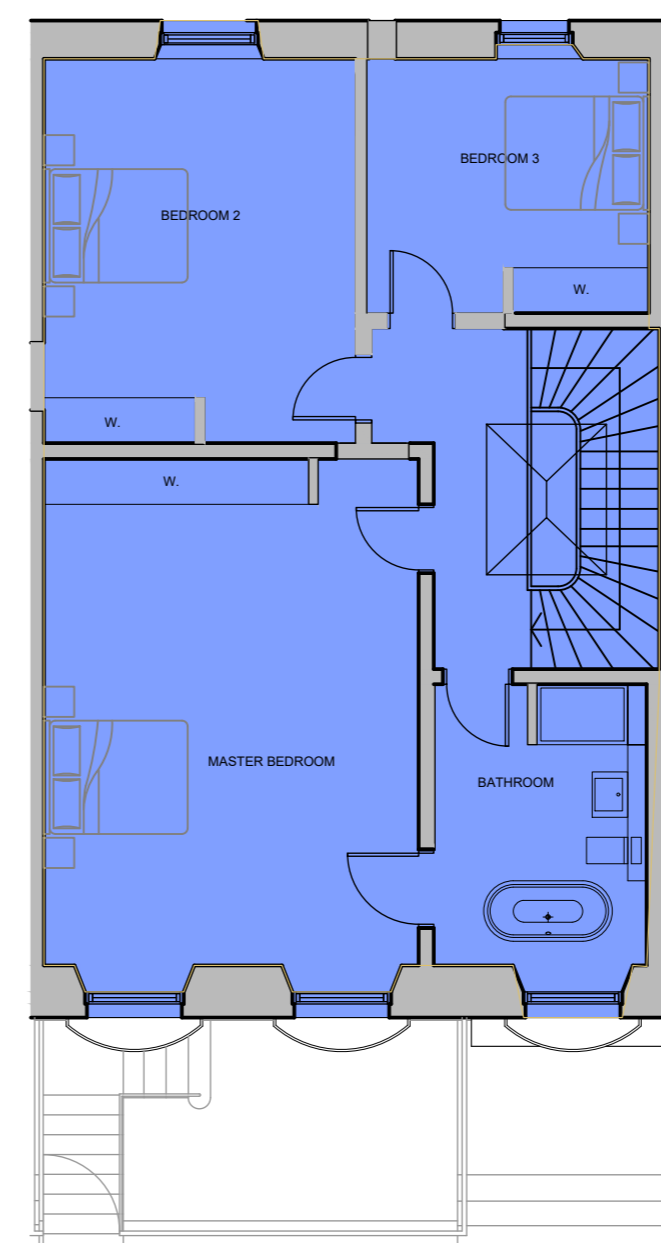

FIRST FLOOR PLAN