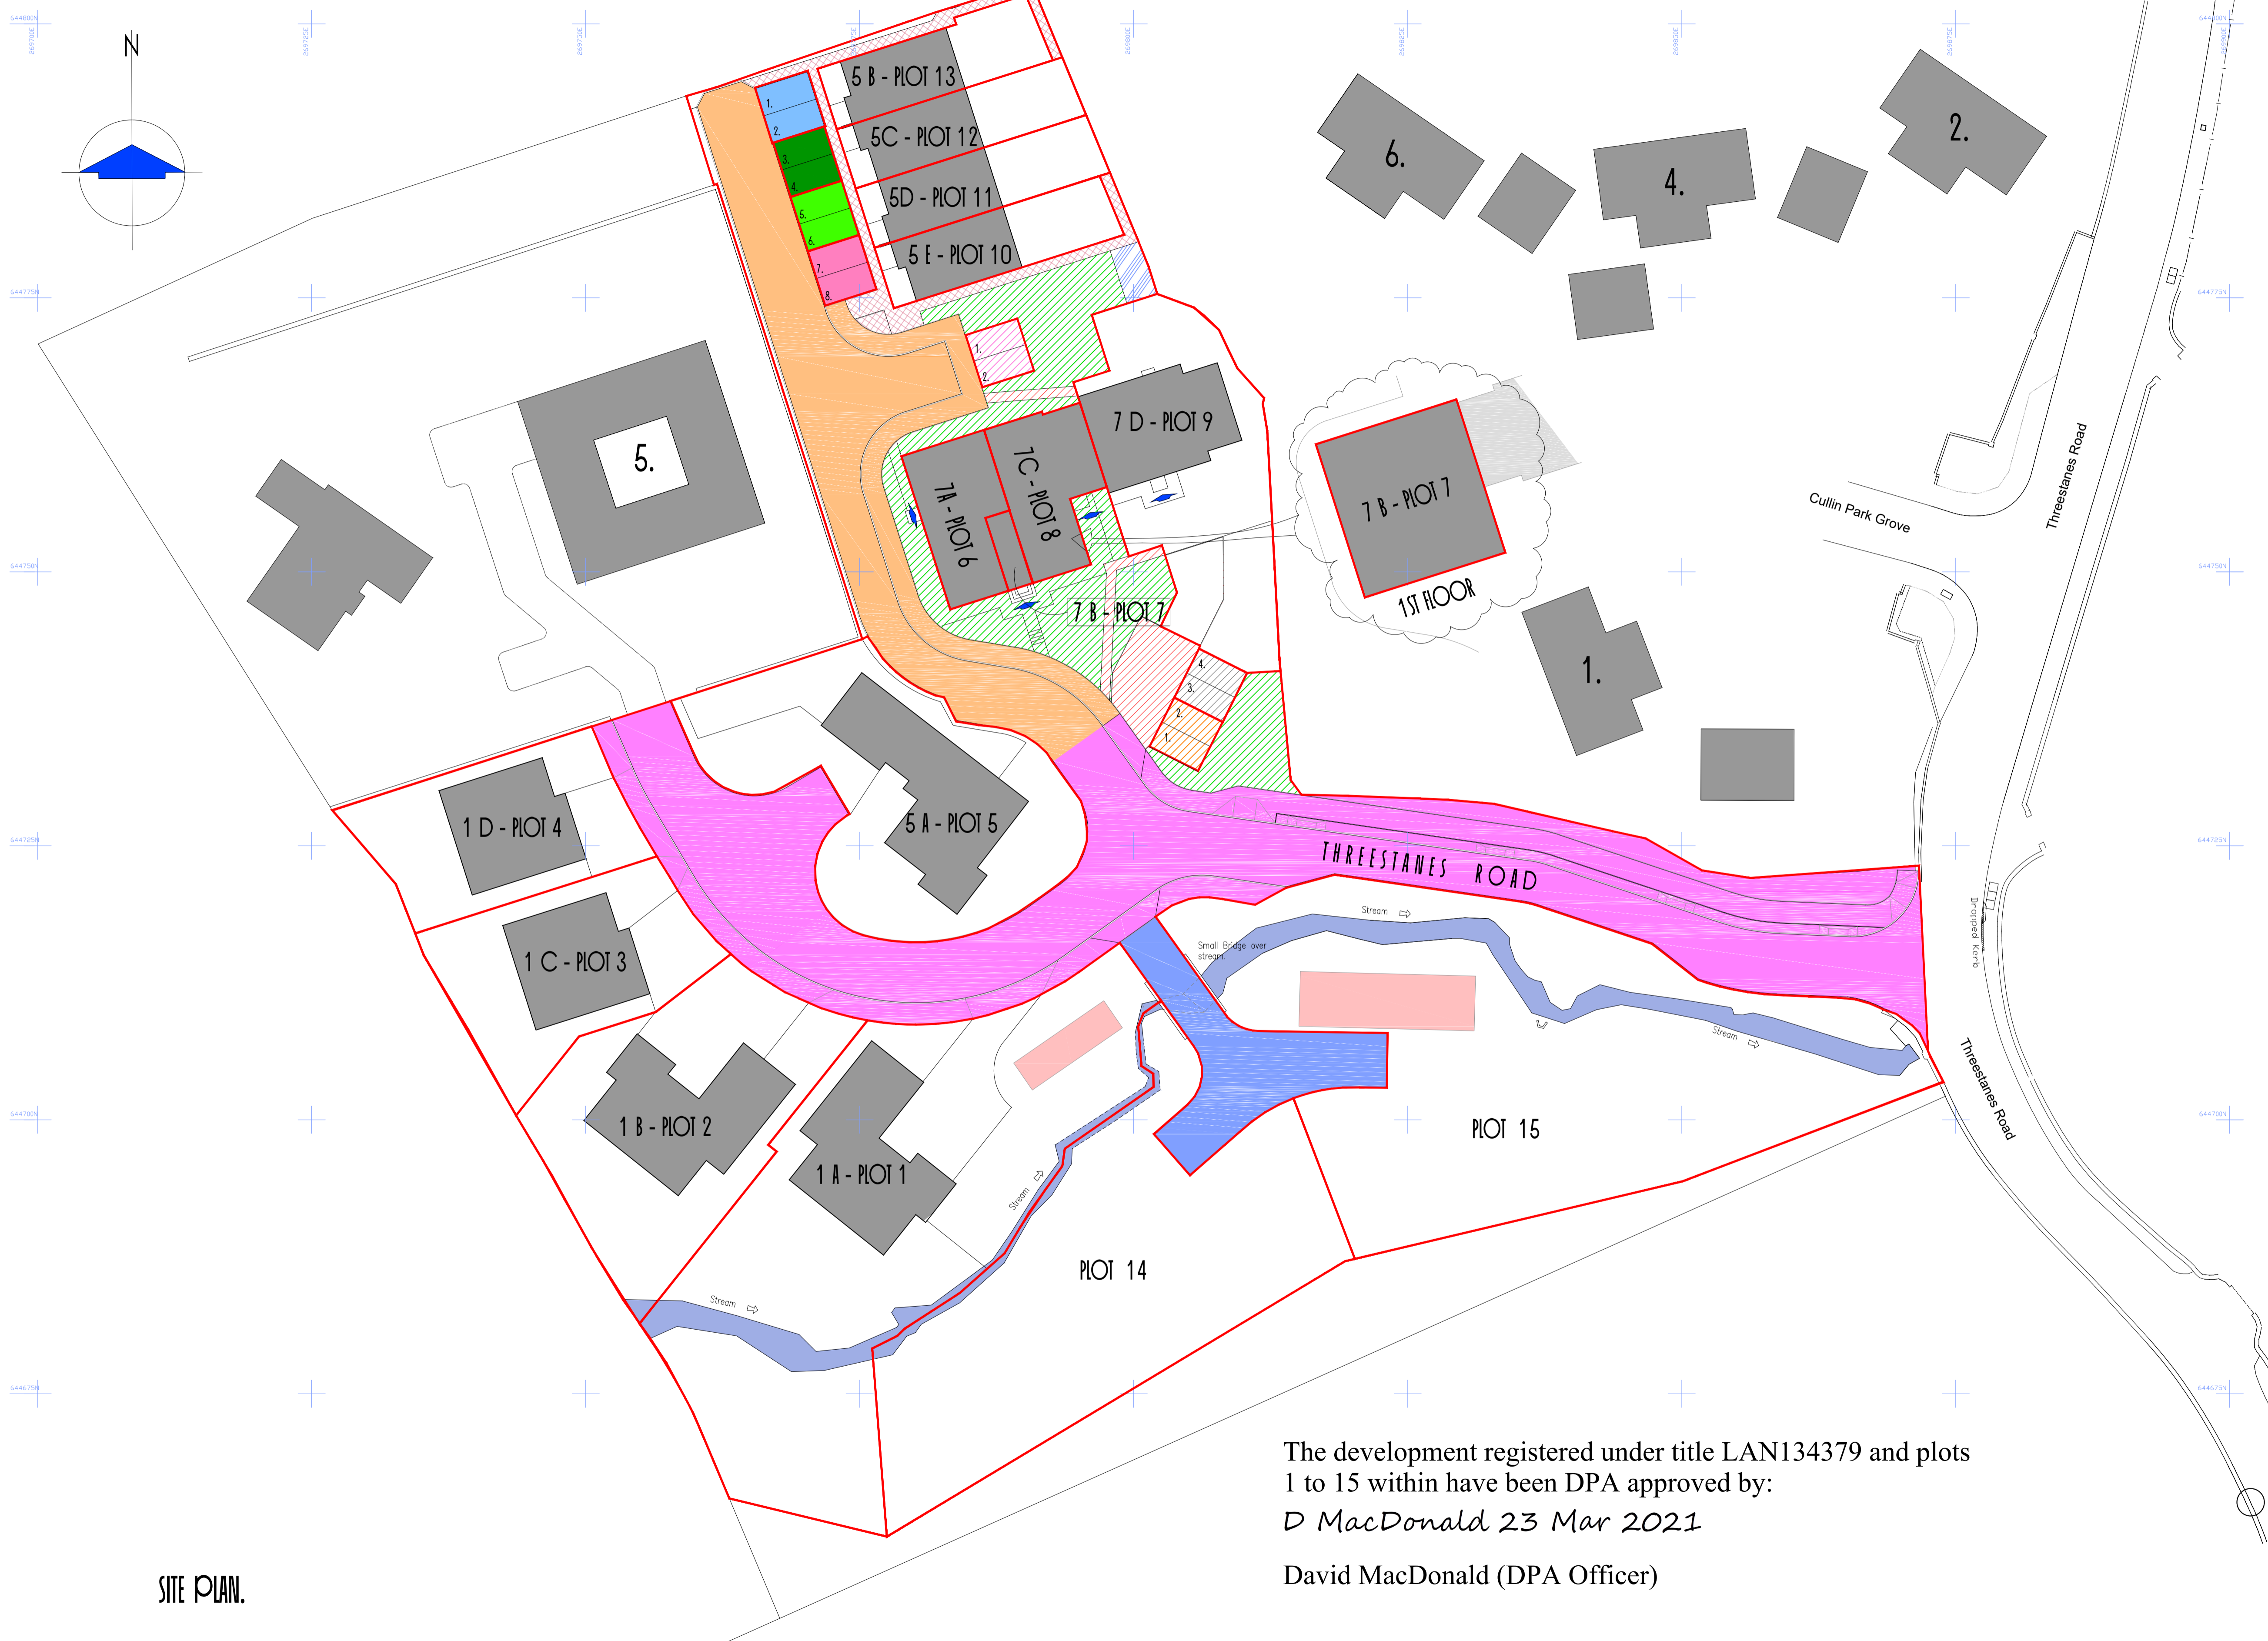

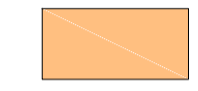
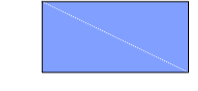


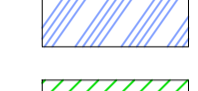











A.	Parking altered and separate hatching for Terrace & Flats Parking bays.	180321
----	---	--------



**KEY**

-  Denotes public adopted road & footpath
-  Denotes private road & footpath
-  Denotes right of access for maintenance purposes
-  Denotes position of Detention baskets underground
-  Denotes land in right of common for access Plots 10 - 13
-  Denotes Bin Store Plots 6 - 8
-  Denotes land in right of common for access Plots 6 - 8
-  Denotes land in right of common for access Plots 6 - 9
-  Denotes Parking Bays for Plot 06
-  Denotes Parking Bays for Plot 07
-  Denotes Parking Bays for Plot 08
-  Denotes Parking Bays for Plot 10
-  Denotes Parking Bays for Plot 11
-  Denotes Parking Bays for Plot 12
-  Denotes Parking Bays for Plot 13



SCOTT: BUILDING SERVICES

project  
 New Housing Development at  
 7 Threestanes Road,  
 Strathaven, ML10 6DX. - Plots 14 & 15  
 Scott Homes (Builders) Ltd.

title	date
Development Plan.	Feb 2021

scale	drawing no:	rev
1:300 @ A1	396 - 115	A

4 Middleton Avenue, Strutherhill Industrial Estate  
 Larkhall, ML9 2TL t:01698 888111 f:01698 885007  
[david.ritchie@scottbuildingsservices.co.uk](mailto:david.ritchie@scottbuildingsservices.co.uk)

The development registered under title LAN134379 and plots 1 to 15 within have been DPA approved by:  
*D MacDonald 23 Mar 2021*  
 David MacDonald (DPA Officer)

**SITE PLAN.**

PLEASE NOTE IF DRAWING PRINTED @ A3 WHEN SHOULD A1 THEN PLEASE HALF THE SCALE SHOWN e.g. 1:50 would be 1:100 etc.

