


Important notes for clients / contractors  
No works are to commence on site until all relevant approvals have been obtained. Any deviations to the approved plans have to be reported to this office. Contractors to check all dimensions on site prior to commencement of work. Given dimensions only to be used "DO NOT SCALE". The copyright of this drawing and design remain the sole property of Springfield Properties Plc and must not under any circumstance be reproduced in any way without express written consent.

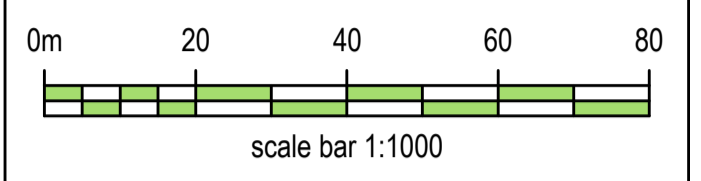

- Title Boundary.
- Denotes Development/Plot Specific Boundary.
- Denotes Legal Boundary.
- Denotes Adopted Carriageway.
- Denotes Adopted Footpath.
- Denotes Adopted Service Verge.
- Denotes Common Open Space.
- Denotes Apartments Common Open Space
- Denotes Common Driveway.
- Denotes Private Parking.
- Denotes Common Access Path.
- Denotes Apartments Patio/Balcony.
- Denotes Affordable Boundary.
- Denotes SUDS and Access.

Rev	Date	Remarks	By	Ch.
C	02.11.21	Updated per LRS comments	SM	BW
B	31.05.21	Title Boundary Added	SM	BW
A	31.05.21	SUDS and Access Added	SM	BW



<p><small>Elgin Office Alexander Fleming House, 8 Southfield Drive, Elgin, Moray, IV30 6GR</small></p> <p><small>Tel: 01343 552 550 Fax: 01343 551 776 Email: info@springfield.co.uk</small></p>	<p><small>Larbert Office Springfield House, 3 Central Park Avenue, Larbert, FK5 4RX</small></p> <p><small>Tel: 01324 555 536 Fax: 01324 574 890 Email: larbert@springfield.co.uk</small></p>
--	--


Project  
IN02  
Drumossie  
Inverness

Drawing  
Master Title


Scale	Date	Drawn by	Checked by
1:1000 / 1:200	April 2021	SM	BW

Drawing no.	Rev
IN02_MTS_02	C


The Development registered under title INV46616 and plots 31 to 90 within have been DPA approved by:  
*Craig McFadden - 8 November 2021*  
Craig McFadden ( DPA Officer)

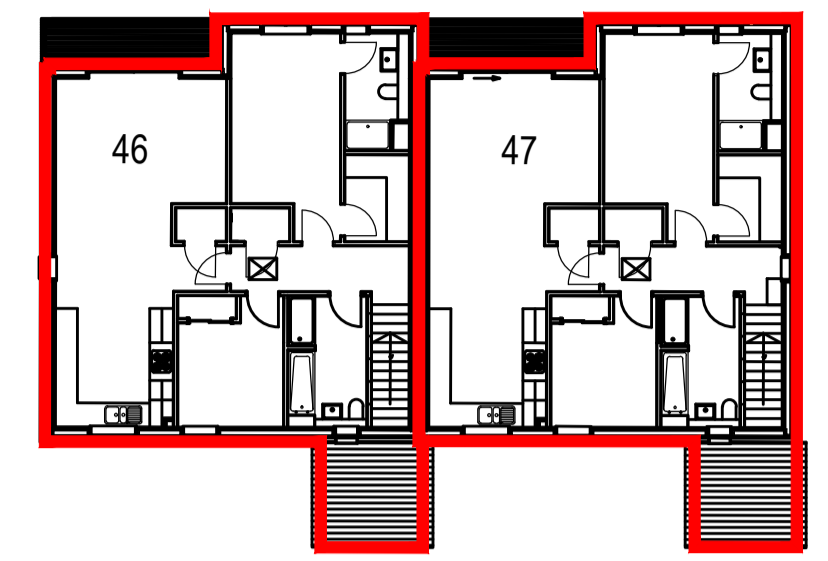


Plots 45-48 First Floor Plan

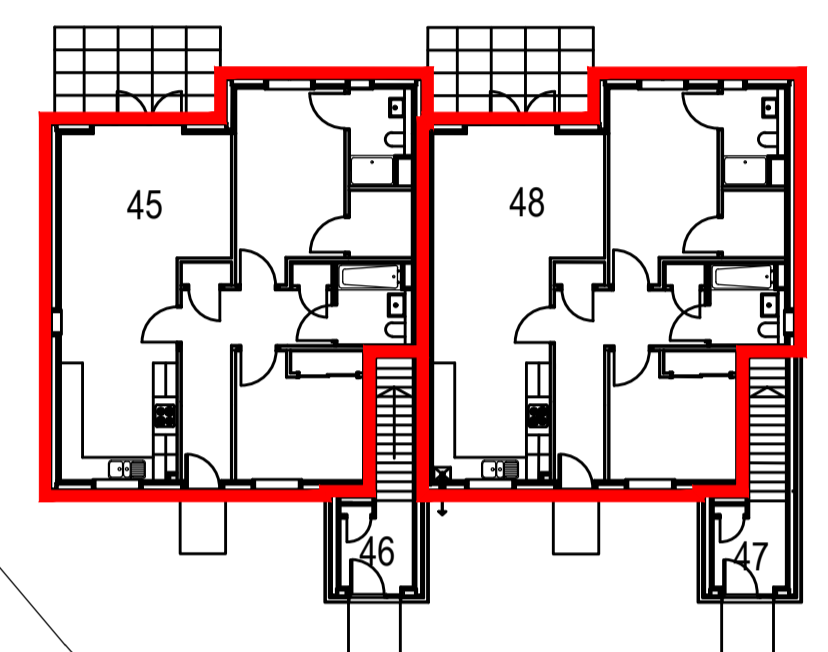


Plots 45-48 Ground Floor Plan

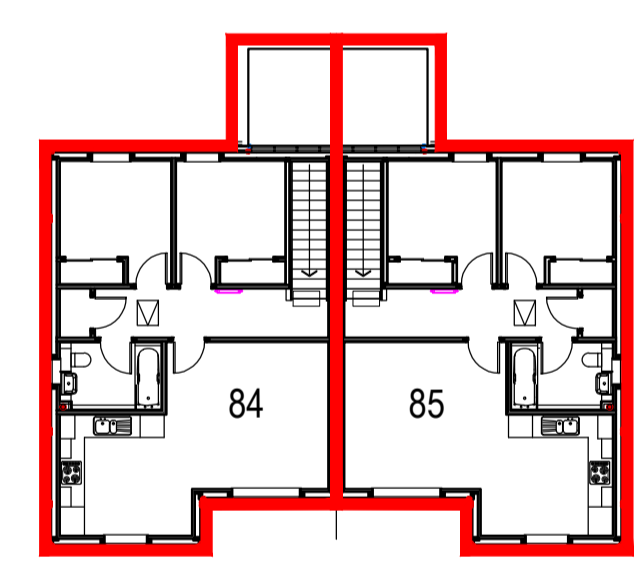


Plots 83-86 First Floor Plan

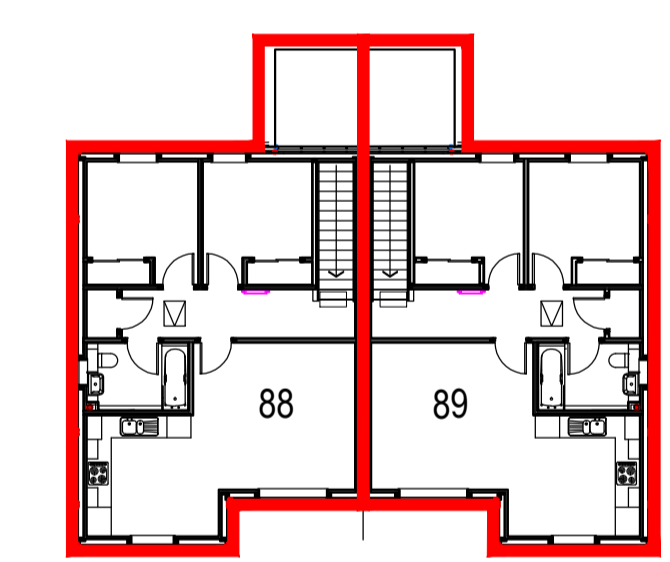


Plots 87-90 First Floor Plan

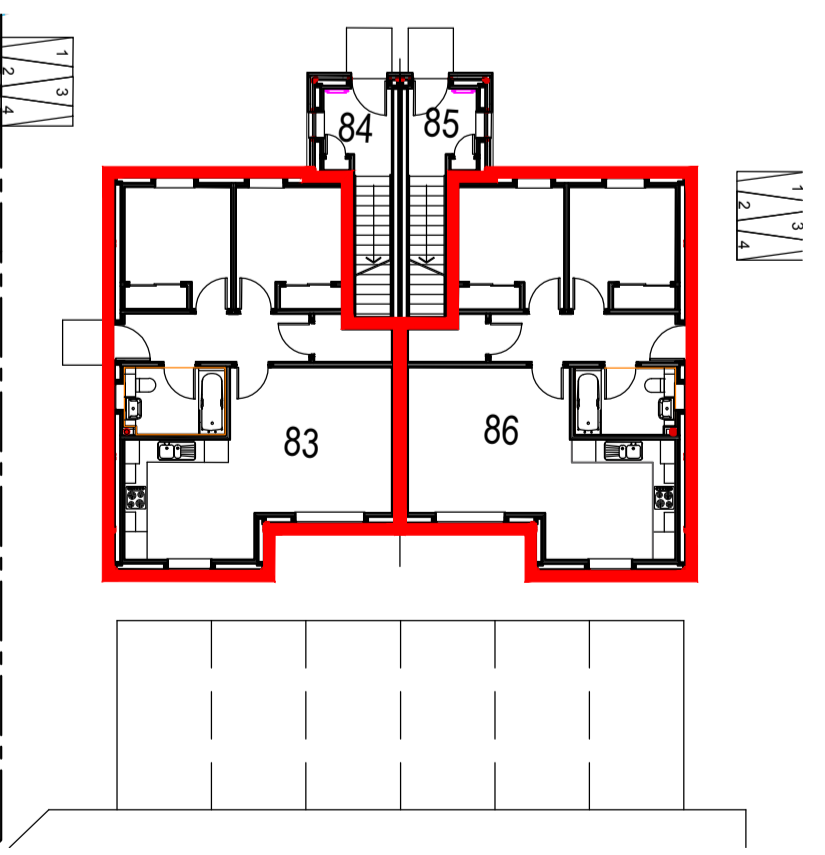

Plots 83-86 Ground Floor Plan

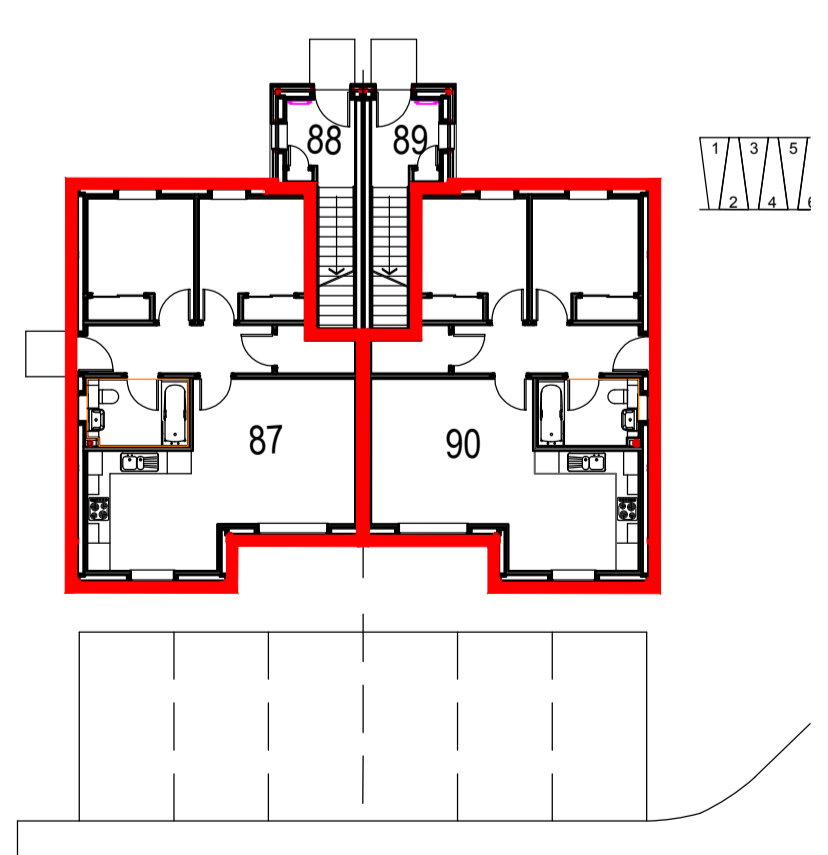

Plots 87-90 Ground Floor Plan

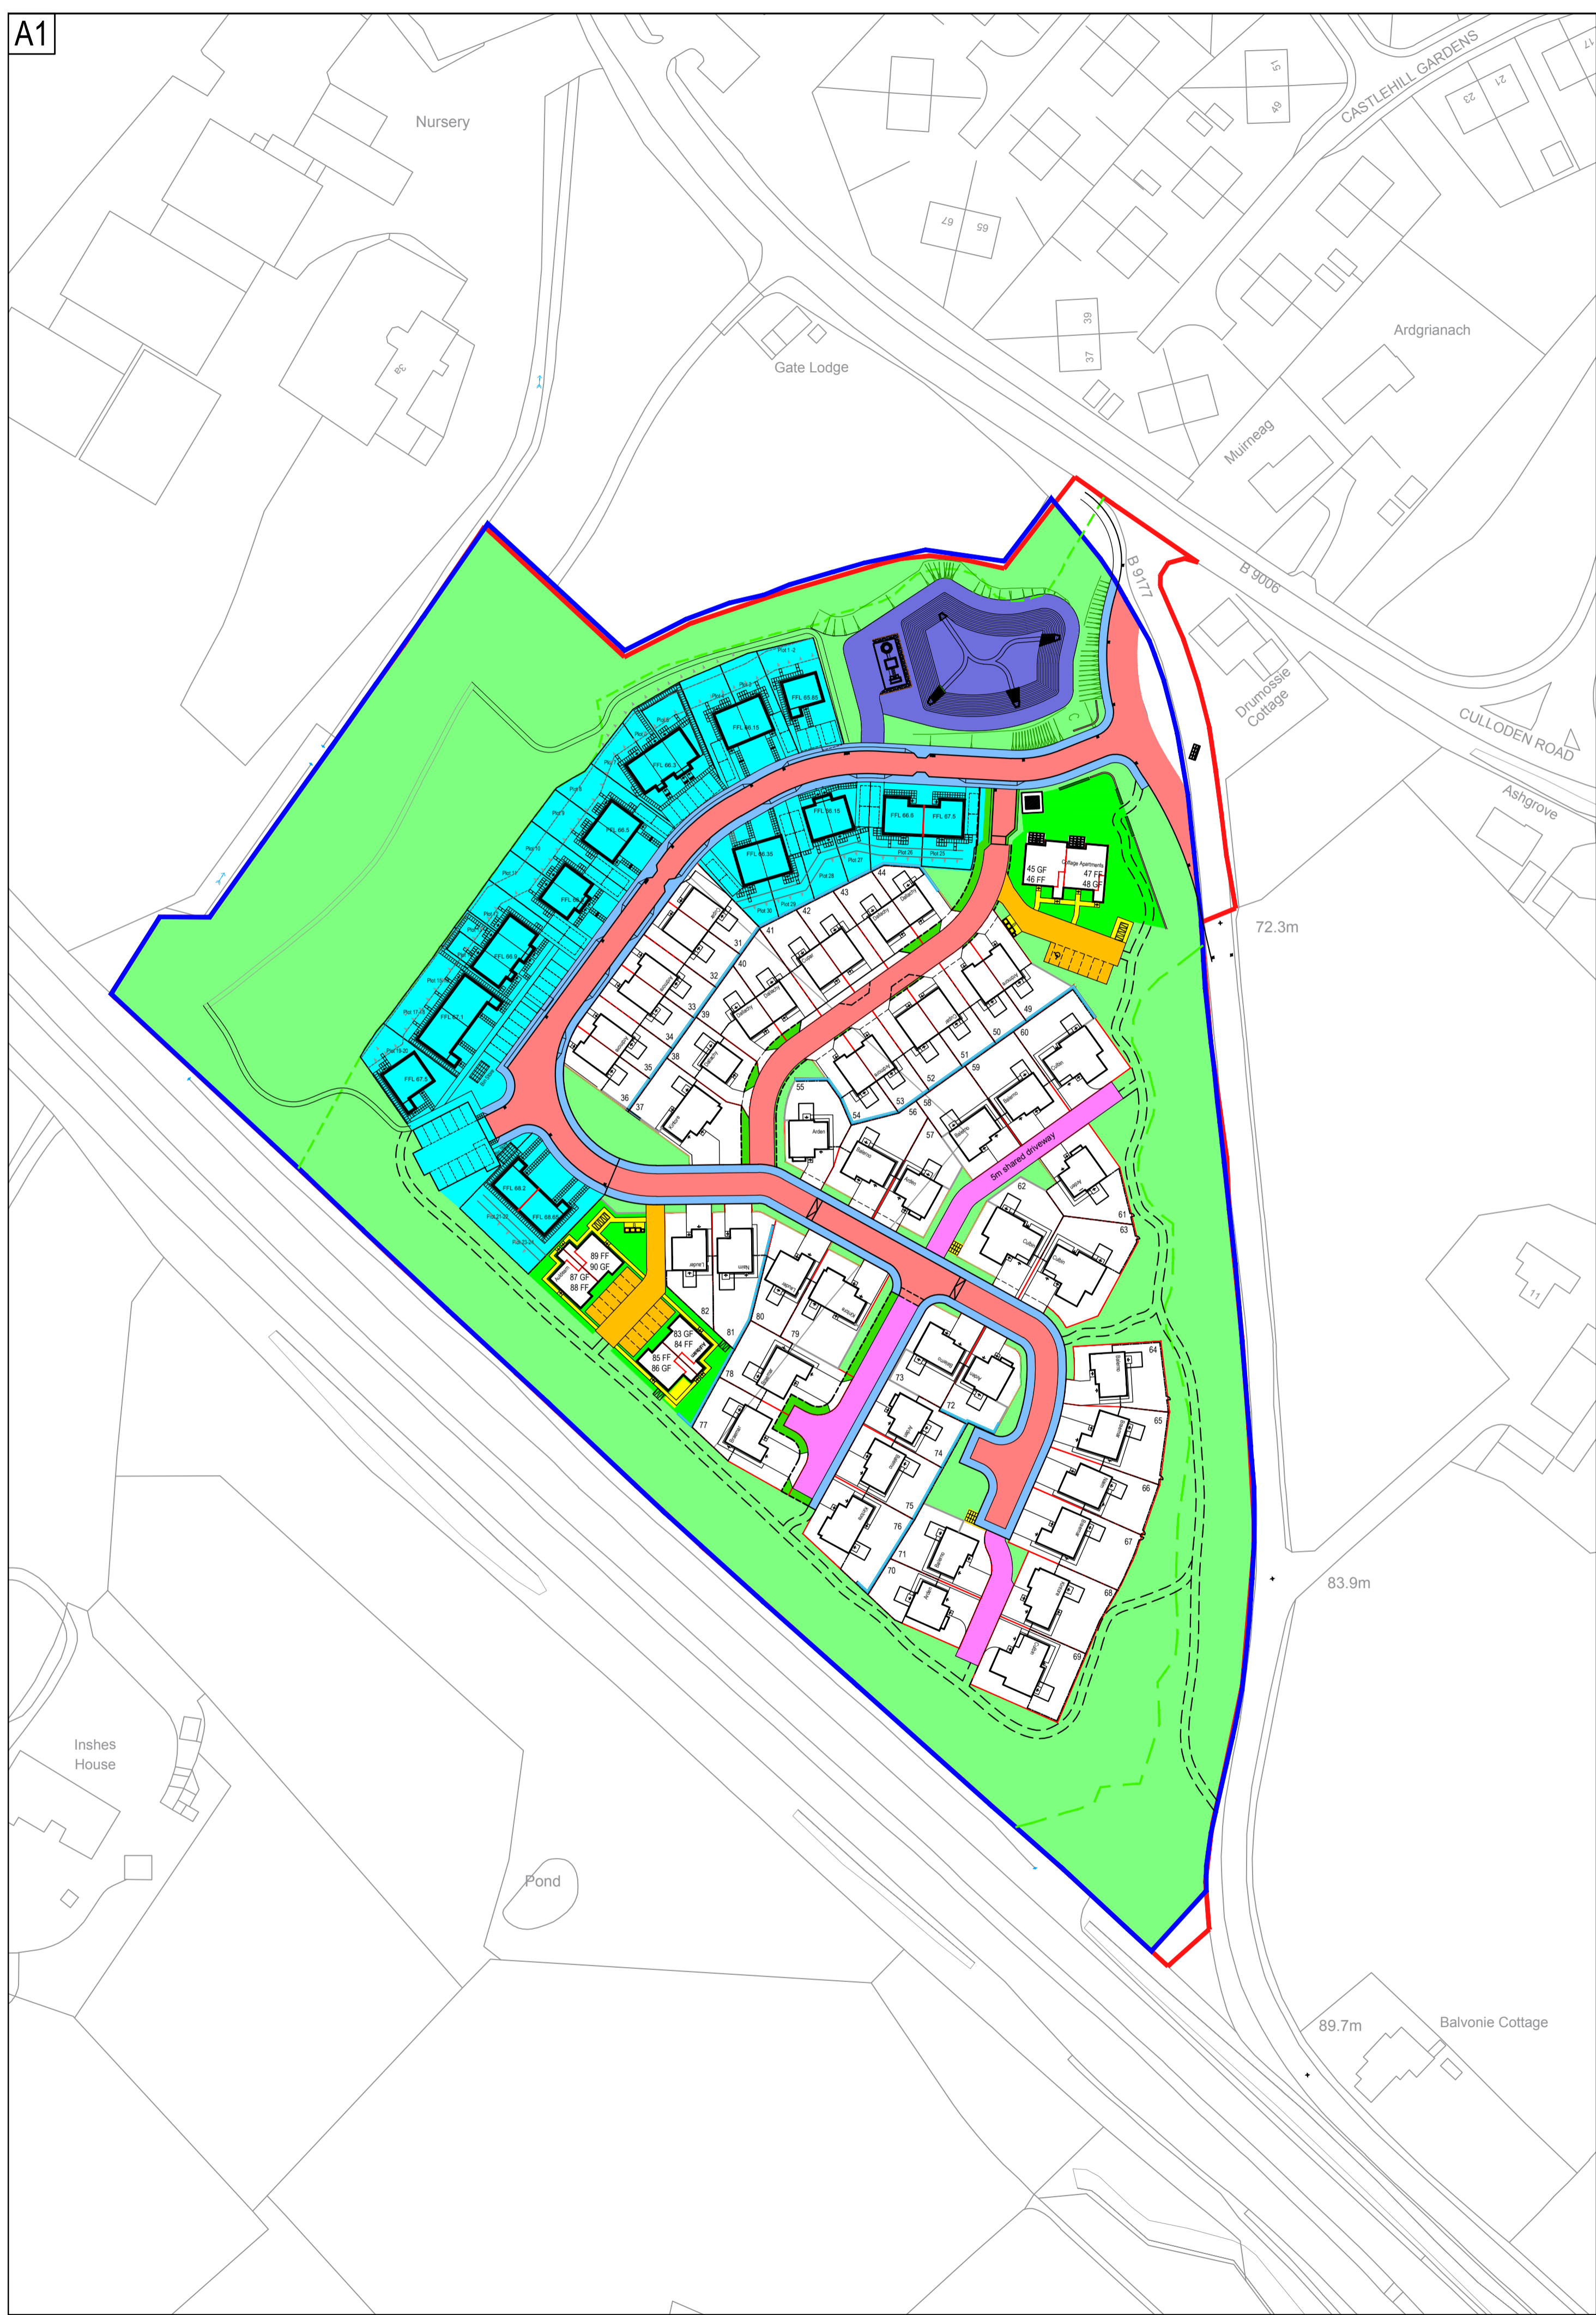

A1