


Proposed Site Plan / External
Scale 1:100

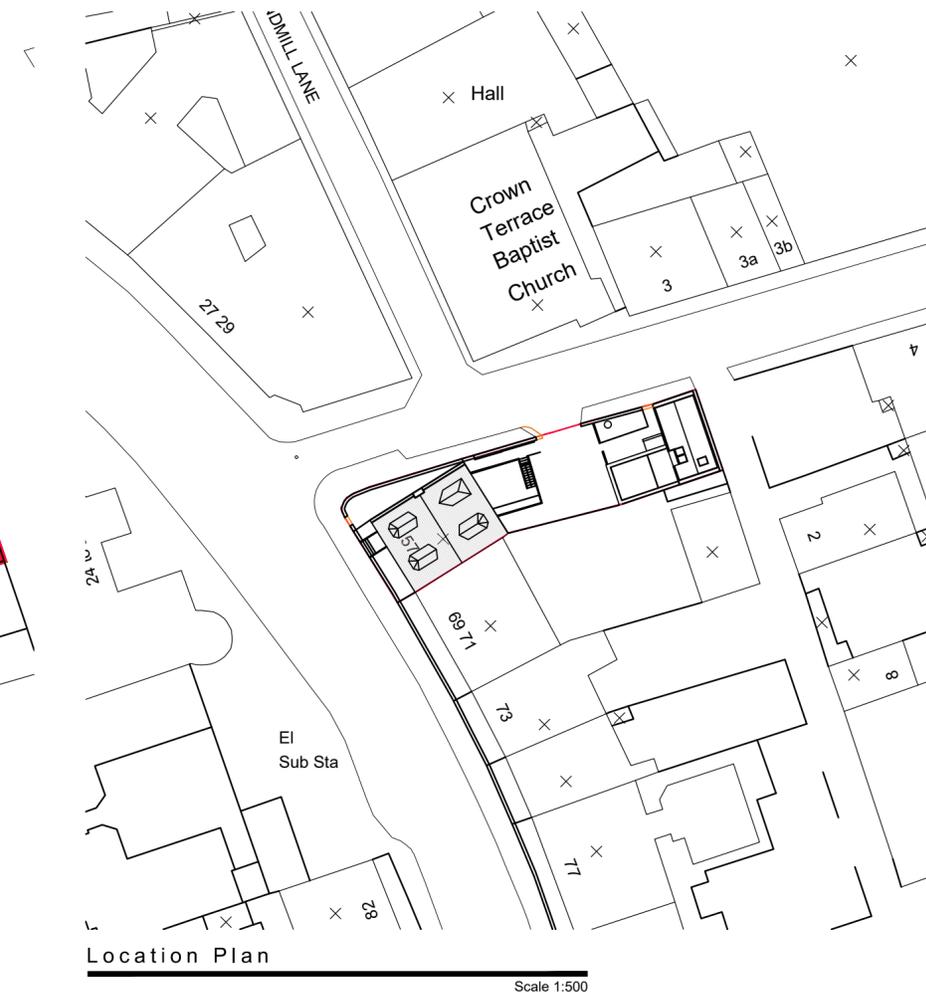

Location Plan
Scale 1:500

Key	
	Boundary
	2B Crown Terrace
	2A Crown Terrace
	57A Crown Street
	57B Crown Street
	Communal areas
	Communal areas

Rev	Description	Date
A	Hatch amendments	03.03.22



Client: Mr Dean Gowans
Project: Proposed Alterations
57 Crown Street
Aberdeen, AB11 6EX


Title: DPA Ground Floor

DWG no: 3611-DP(90)001 **Date:** 30.11.21


Drawn by: MK **Checked by:** RS **Scale:** 1:100 @A2

tinto.co.uk
Mill House
Grandholm Crescent
Bridge of Don
Aberdeen, AB22 8BB
+44 (0) 1224 821 670

The Development registered under title ABN67855 and 2A to 2B Crown Terrace and 57A to 57B Crown Street within have been DPA approved by:
Craig McFadden - 4 March 2022
Craig McFadden (DPA Officer)

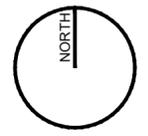


COPYRIGHT of TINTO Architecture Ltd
Reg in Scotland No. SC263811
This drawing must not be scaled and
any discrepancies should be brought to
the attention of TINTO immediately

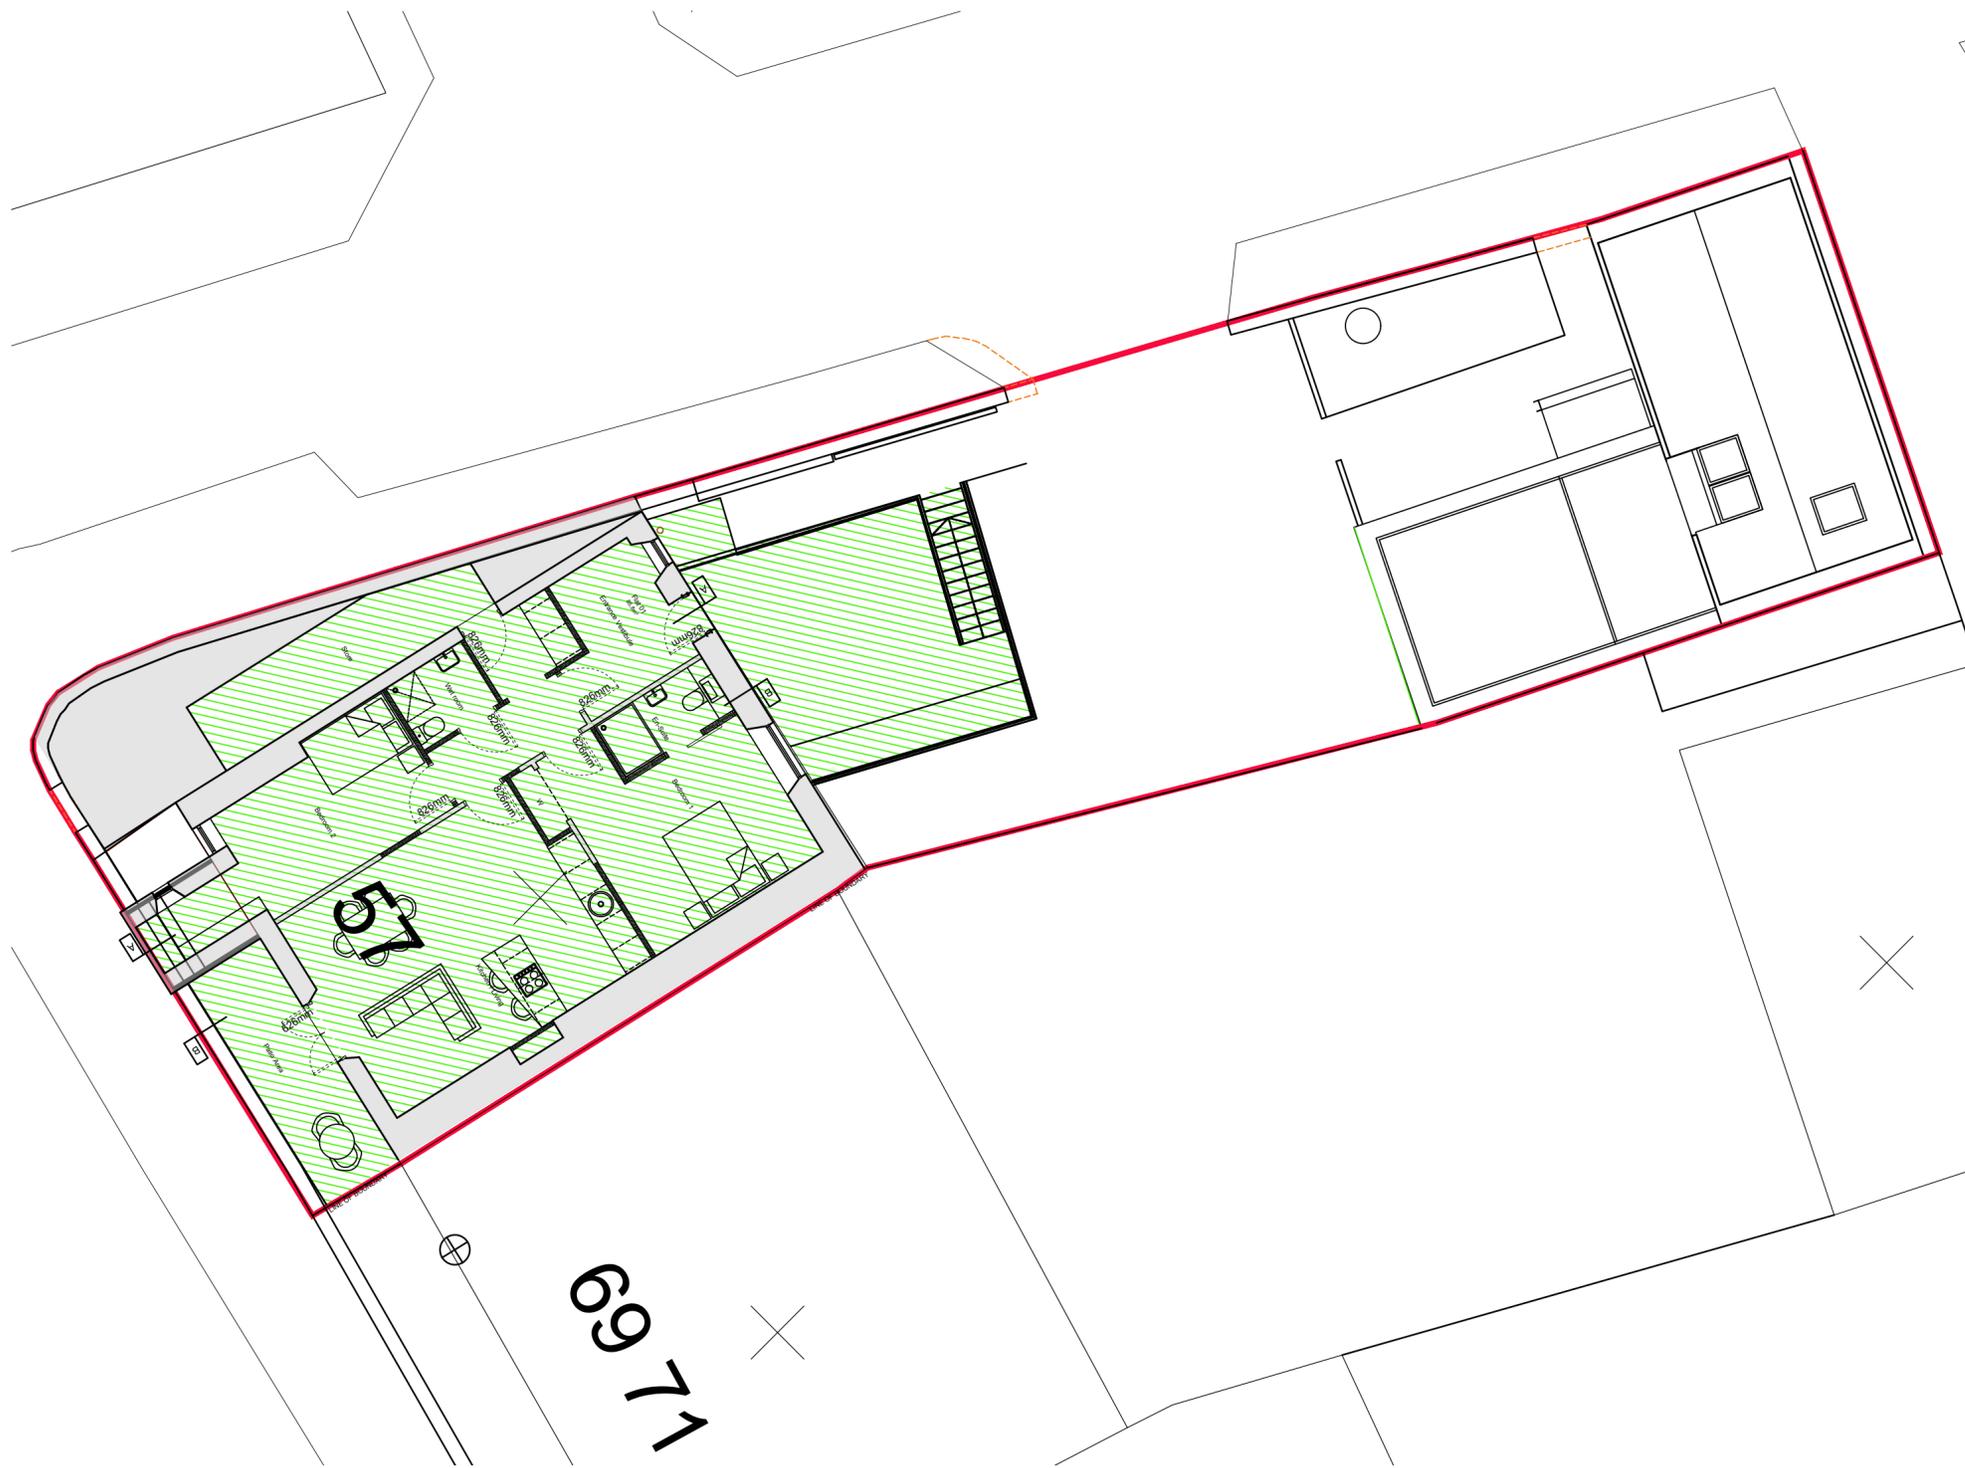

Lower Ground Floor

Scale 1:100

Key	
	Boundary
	2B Crown Terrace
	2A Crown Terrace
	57A Crown Street
	57B Crown Street
	Communal areas

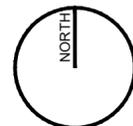

Rev	Description	Date



Client: Mr Dean Gowans

Project: Proposed Alterations
57 Crown Street
Aberdeen, AB11 6EX

Title: DPA Lower Ground


DWG no: 3611-DP(90)004 **Date:** 30.11.21

Drawn by: MK **Checked by:** RS **Scale:** 1:100 @A2

tinto.co.uk
+44 (0) 1224 821 670

Mill House
Grandholm Crescent
Bridge of Don
Aberdeen, AB22 8BB

COPYRIGHT of TINTO Architecture Ltd
Reg in Scotland No. SC263811
This drawing must not be scaled and
any discrepancies should be brought to
the attention of TINTO immediately

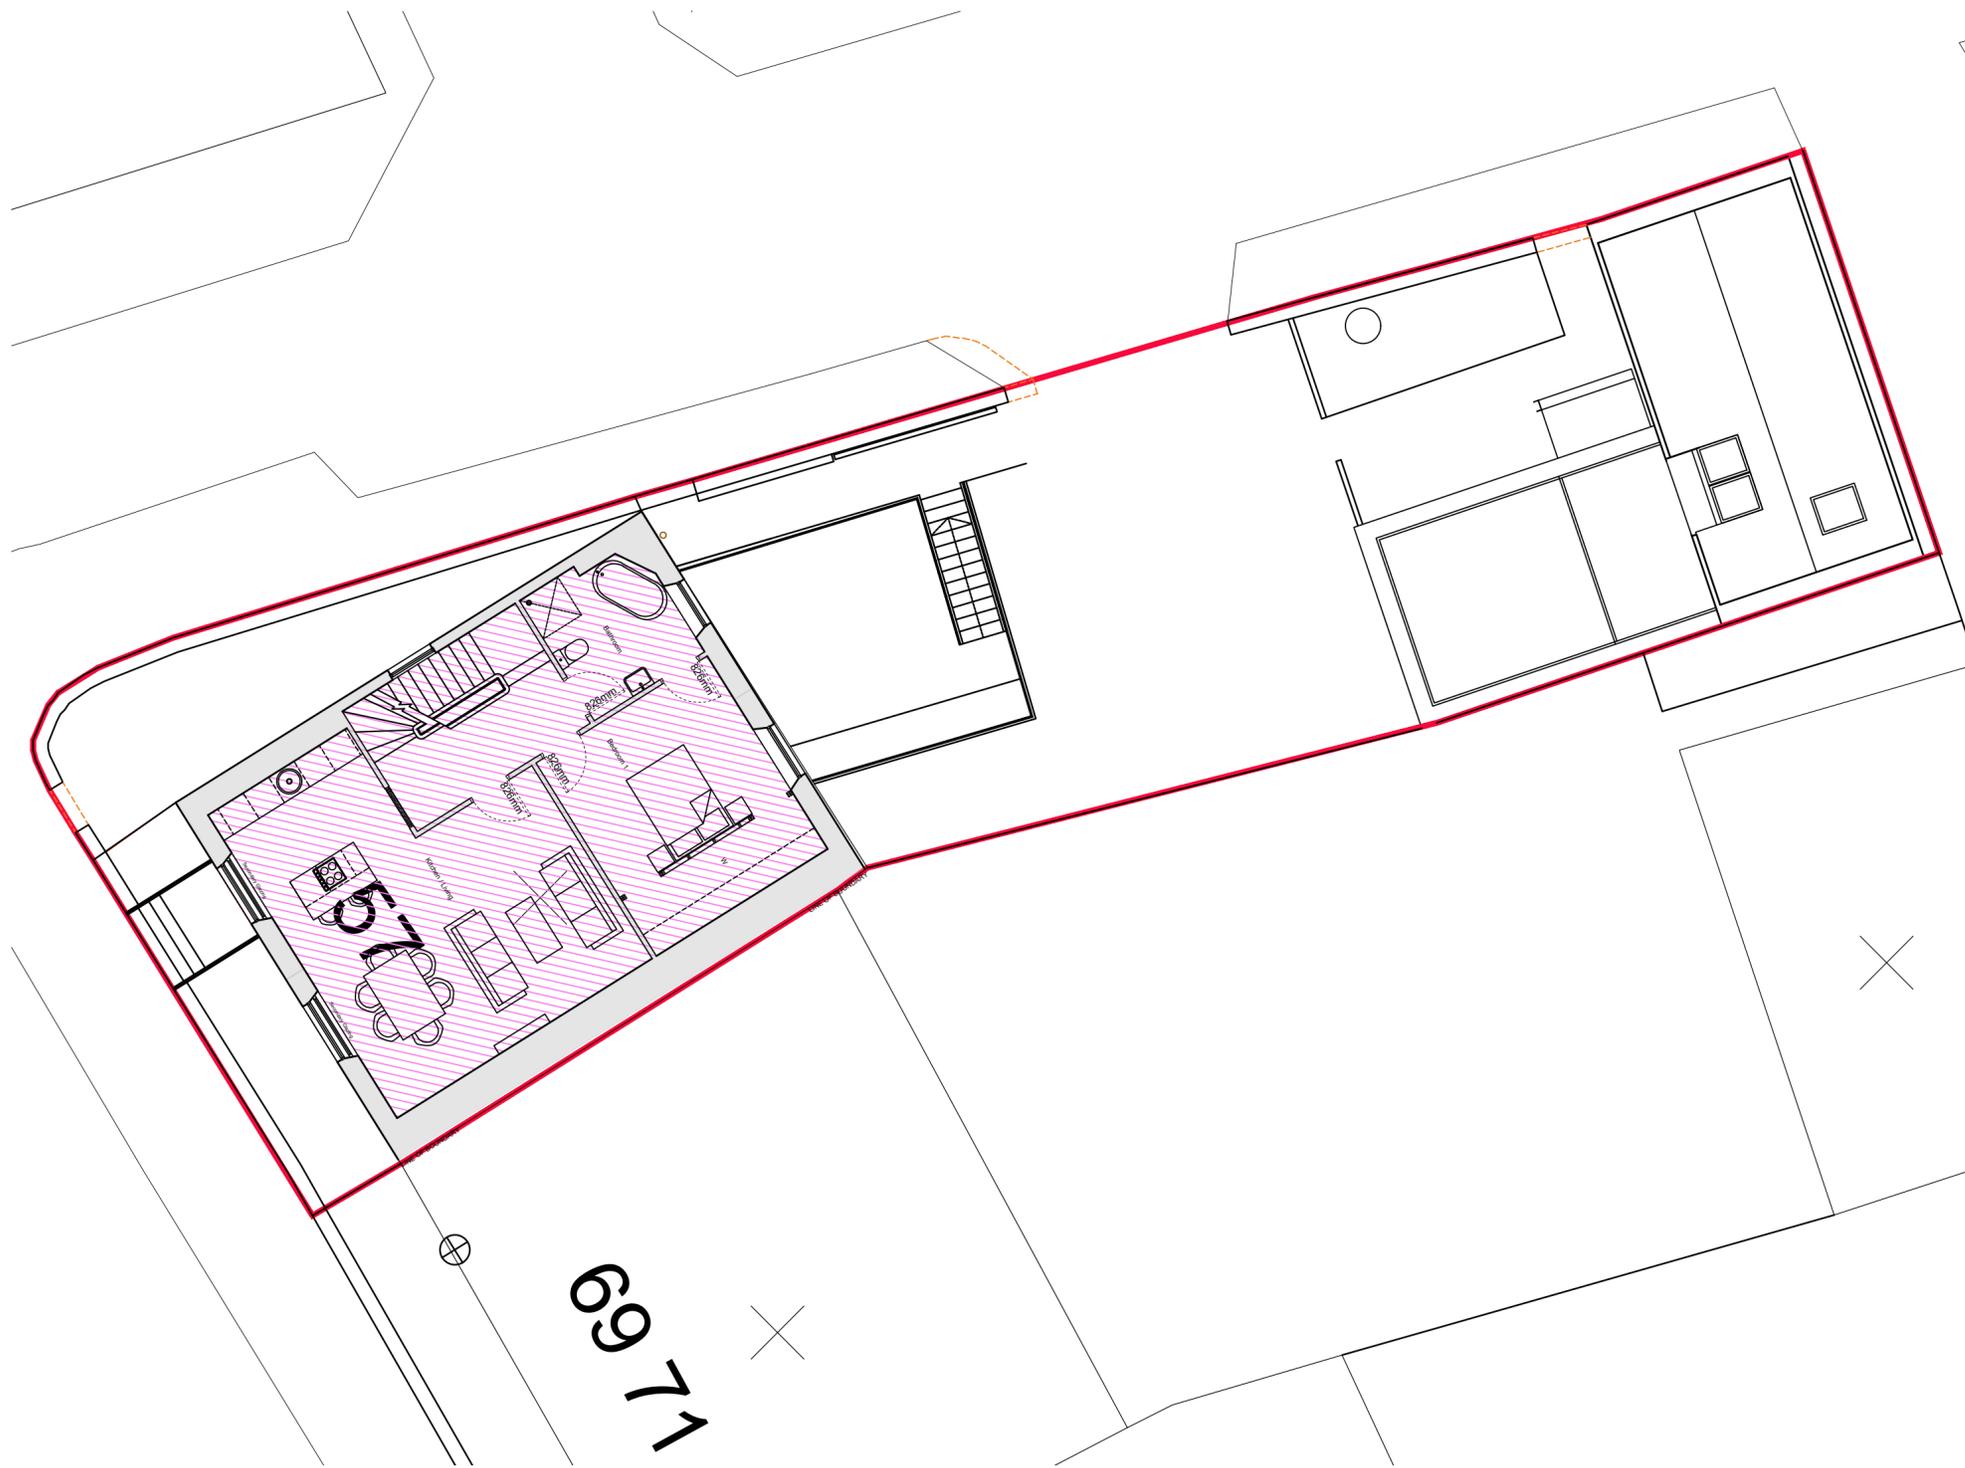

Proposed Site Plan / External
Scale 1:100

Key	
	Boundary
	2B Crown Terrace
	2A Crown Terrace
	57A Crown Street
	57B Crown Street
	Communal areas



Rev	Description	Date




Client: Mr Dean Gowans

Project: Proposed Alterations
57 Crown Street
Aberdeen, AB11 6EX

Title: DPA First Floor

DWG no: 3611-DP(90)002 **Date:** 30.11.21

Drawn by: MK **Checked by:** RS **Scale:** 1:100 @A2

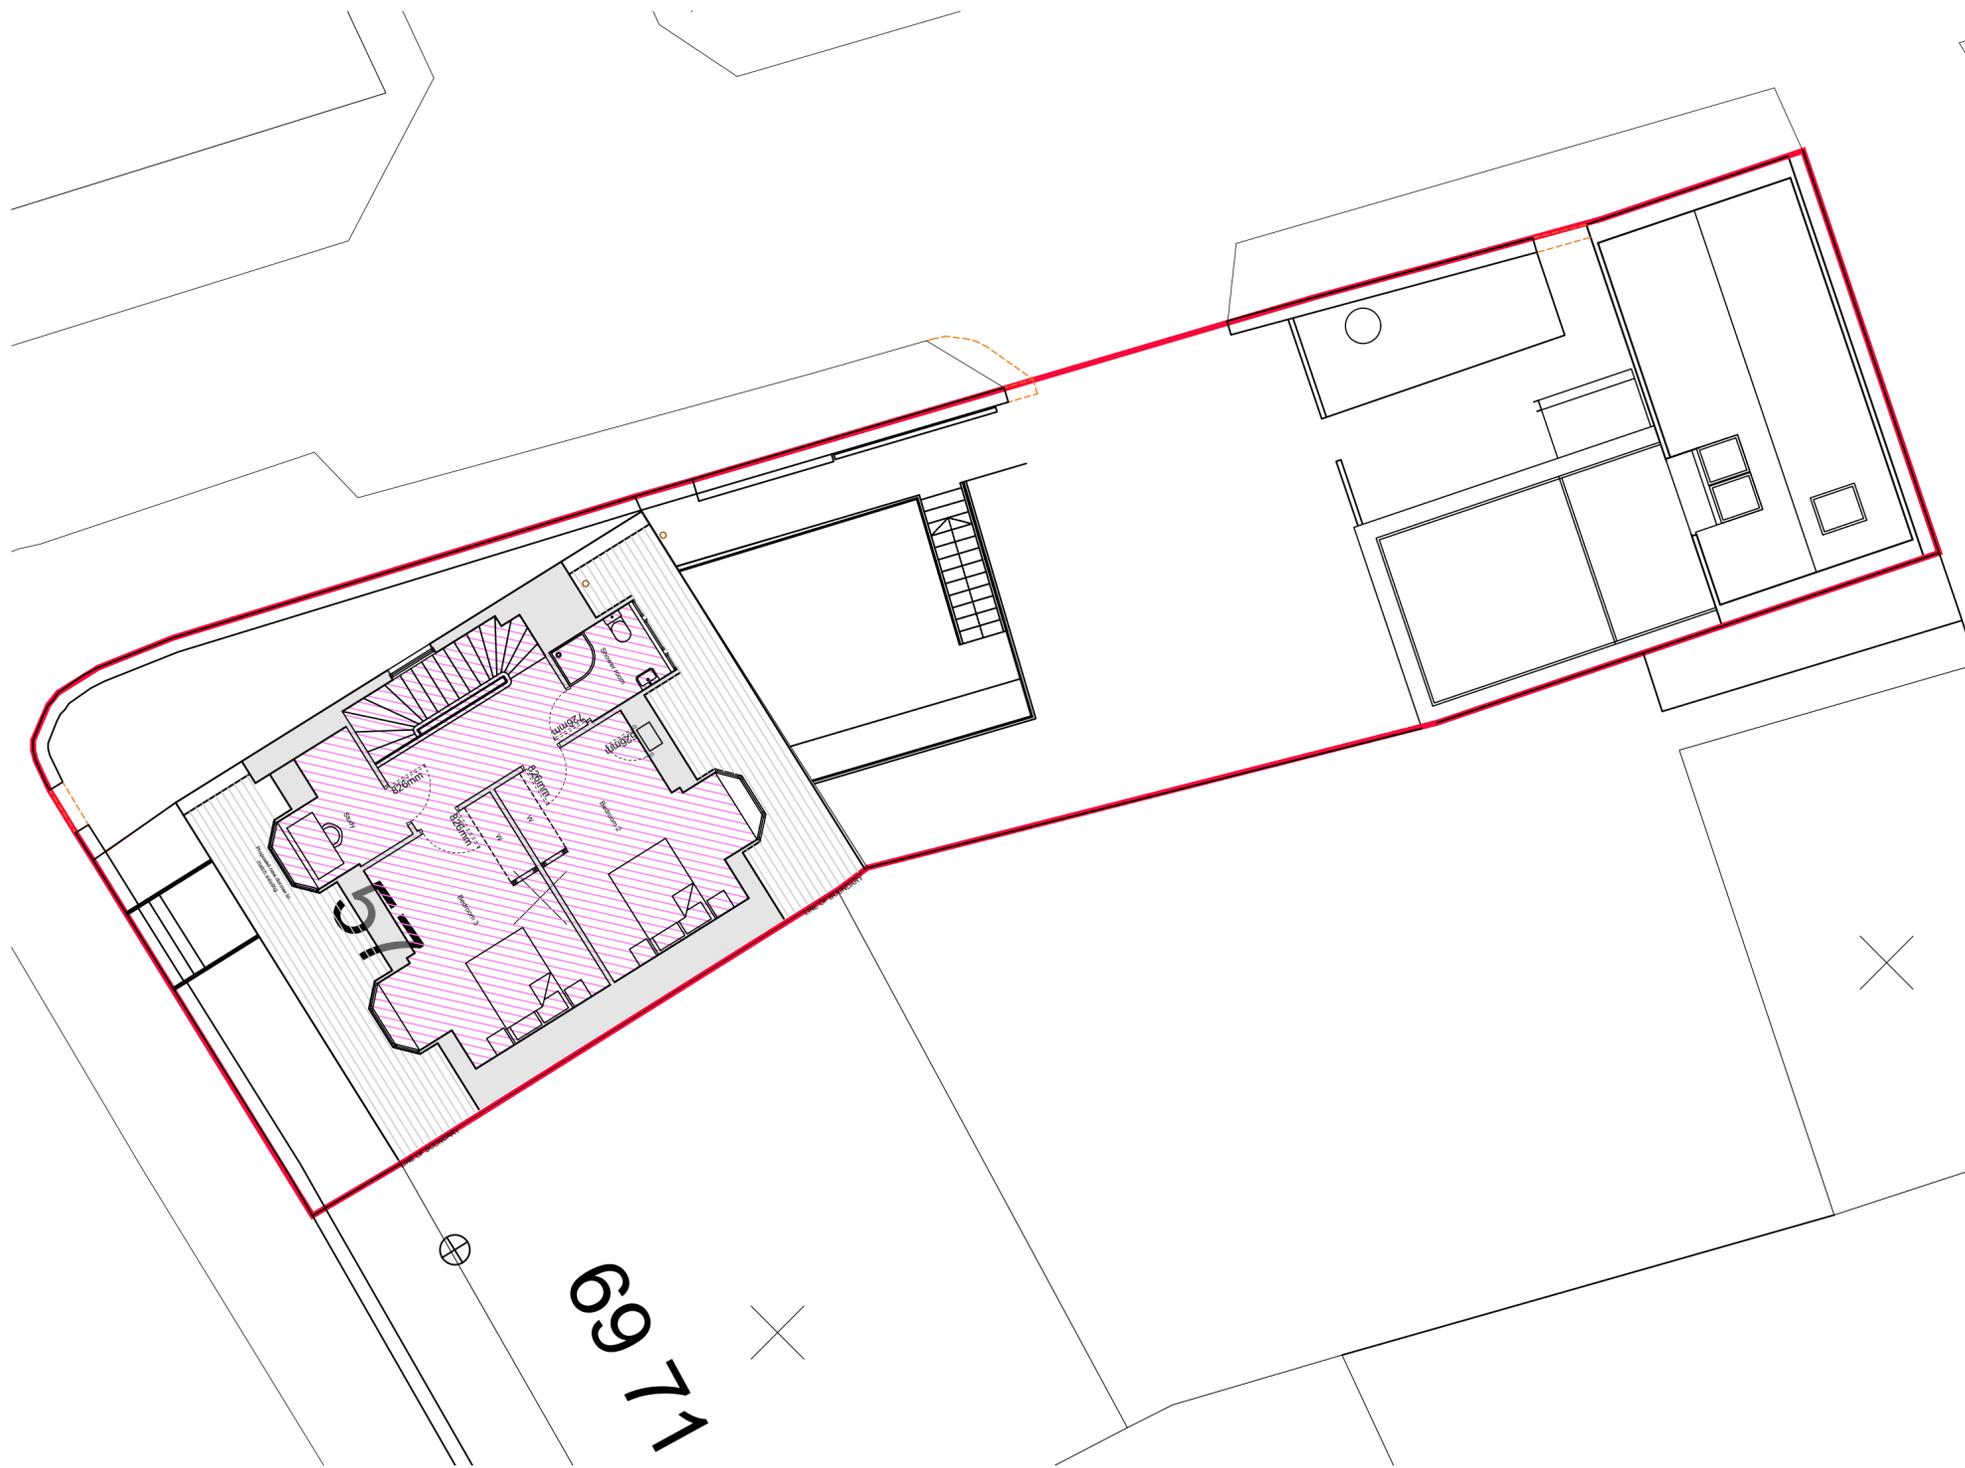

Key

- Boundary
- 2B Crown Terrace
- 2A Crown Terrace
- 57A Crown Street
- 57B Crown Street
- Communal areas

Proposed Site Plan / External
Scale 1:100



Rev	Description	Date
-----	-------------	------



Client: Mr Dean Gowans

Project: Proposed Alterations
57 Crown Street
Aberdeen, AB11 6EX

Title: DPA Second Floor

DWG no: 3611-DP(90)003 **Date:** 30.11.21

Drawn by: MK **Checked by:** RS **Scale:** 1:100 @A2