


Important:
The contractor will be held to have examined the site and checked all dimensions and levels before commencing construction work. No assumption should be made without reference to the architect. No dimensions should be scaled from this drawing.

revision	date
A. PLAN UPDATED TO SUIT CLIENT COMMENT.	01.04.22.
B. FOOTPATH ADJACENT TO PLOT 25 UPDATED TO SUIT CLIENTS COMMENTS.	06.04.22
C. PLOT 25 BOUNDARY UPDATED TO SUIT CLIENTS COMMENTS.	17.05.22
D. PLOT 1 BOUNDARY & ALL DRIVEWAY WIDTHS AMENDED TO SUIT CLIENTS COMMENTS.	23.05.22

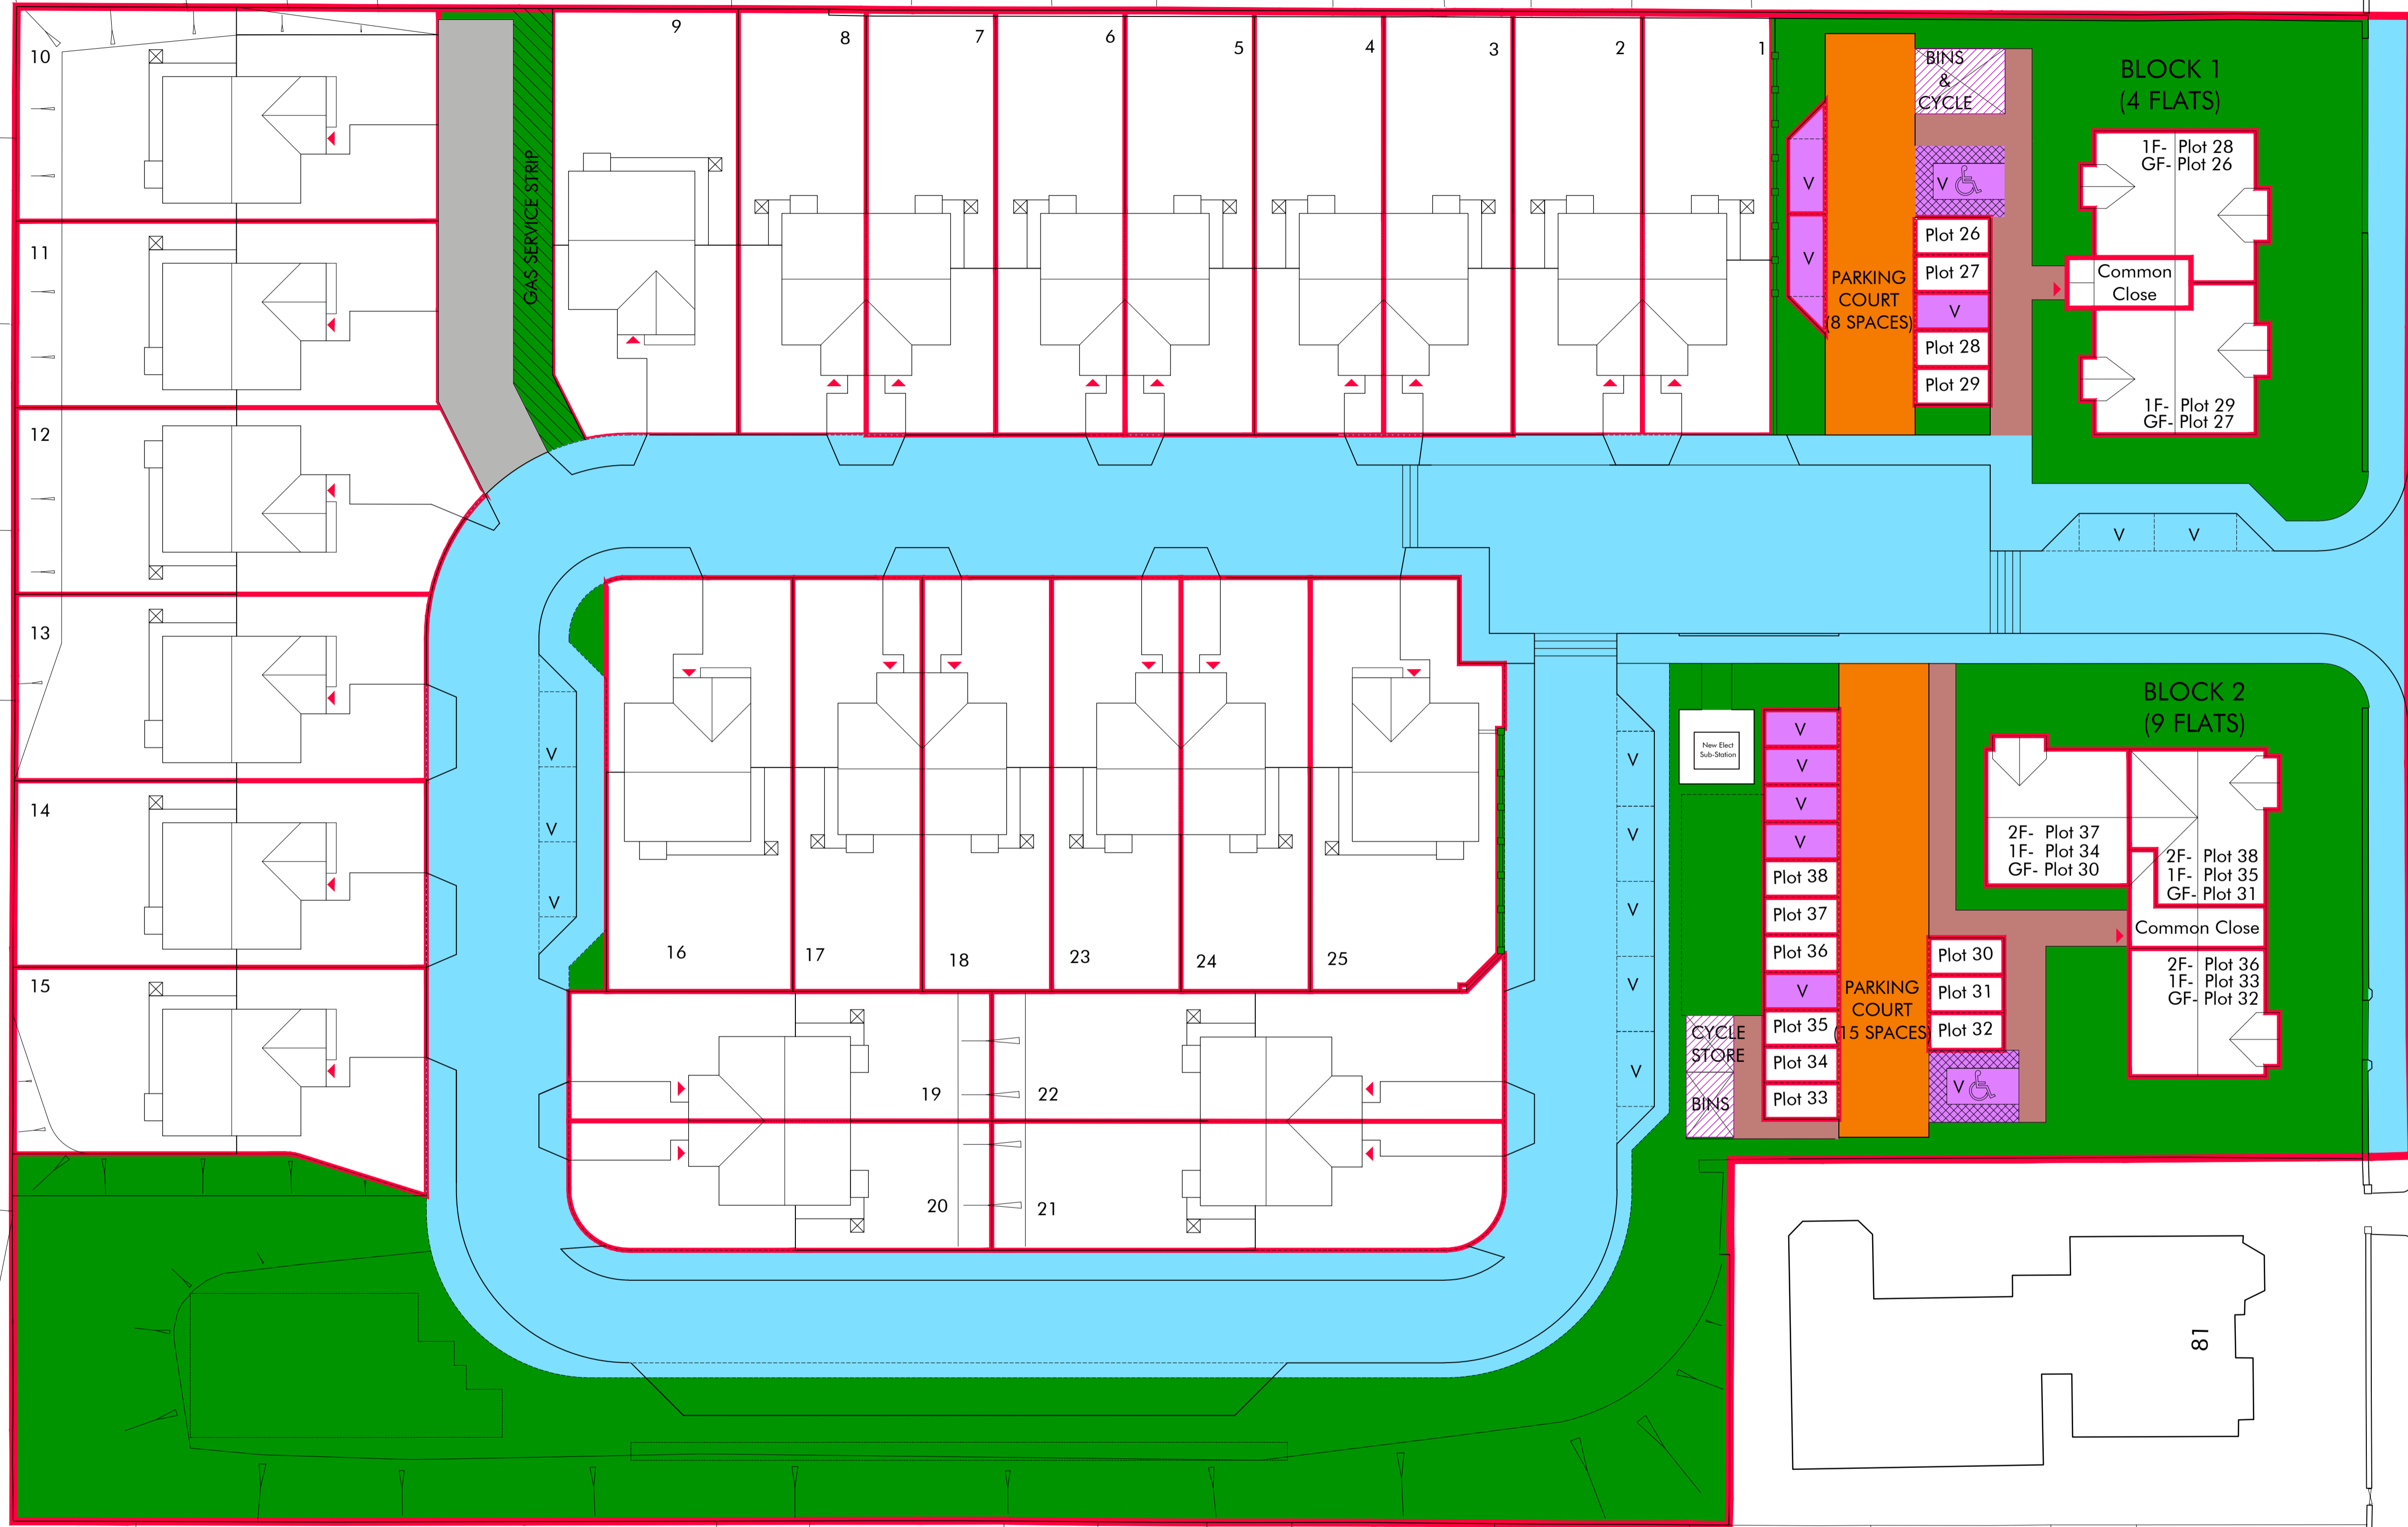

The Development registered under title LAN245792 and plots 1 to 38 within have been DPA approved by:
Craig McFadden - 22 June 2022
Craig McFadden (DPA Officer)

KEY

- ADOPTABLE ROAD/FOOTPATH/VERGE
- UNALLOCATED PARKING
- NON-ADOPTABLE COMMON LANDSCAPING
- SHARED PRIVATE ACCESS
- SHARED DRIVEWAY
- SHARED FOOTPATH
- SHARED BIN & CYCLE STORE

DRAFT

TURNBERRY HOMES
BE AT HOME

architecture + design
14 Royal Terrace
Glasgow
G3 7NY
t 0141 332 5823
f 0141 332 5824
e design@arkglasgow.co.uk

client
TURNBERRY HOMES LTD.


project title
RESIDENTIAL DEVELOPMENT SITE AT BLAIR ROAD, COATBRIDGE

drawing title
DEED OF CONDITION PLAN

scale
1:250@A1
drawn by
AV

date
MAR 2022
checked by
TW



job no	drawing no	revision
17-02	DoC-01	D

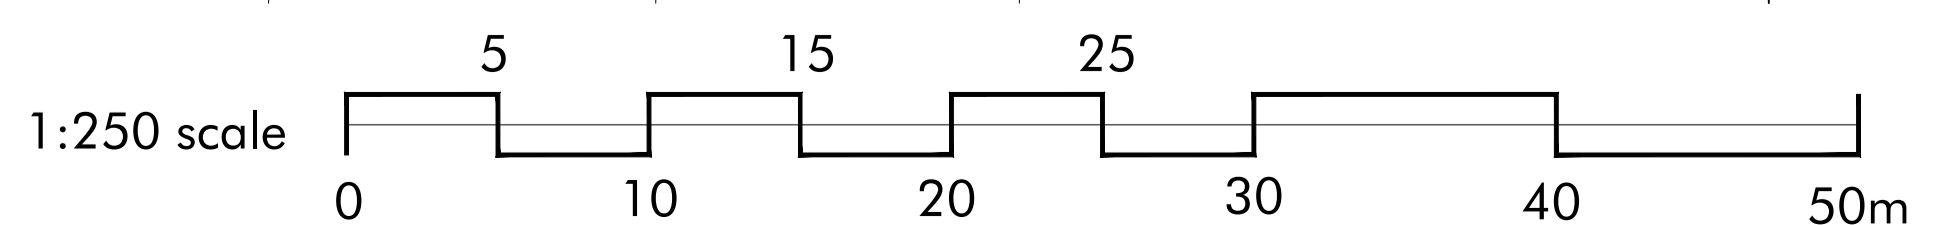

85 87

Important:
The contractor will be held to have examined the site and checked all dimensions and levels before commencing construction work. No assumption should be made without reference to the architect. No dimensions should be scaled from this drawing.

revision _____ date _____

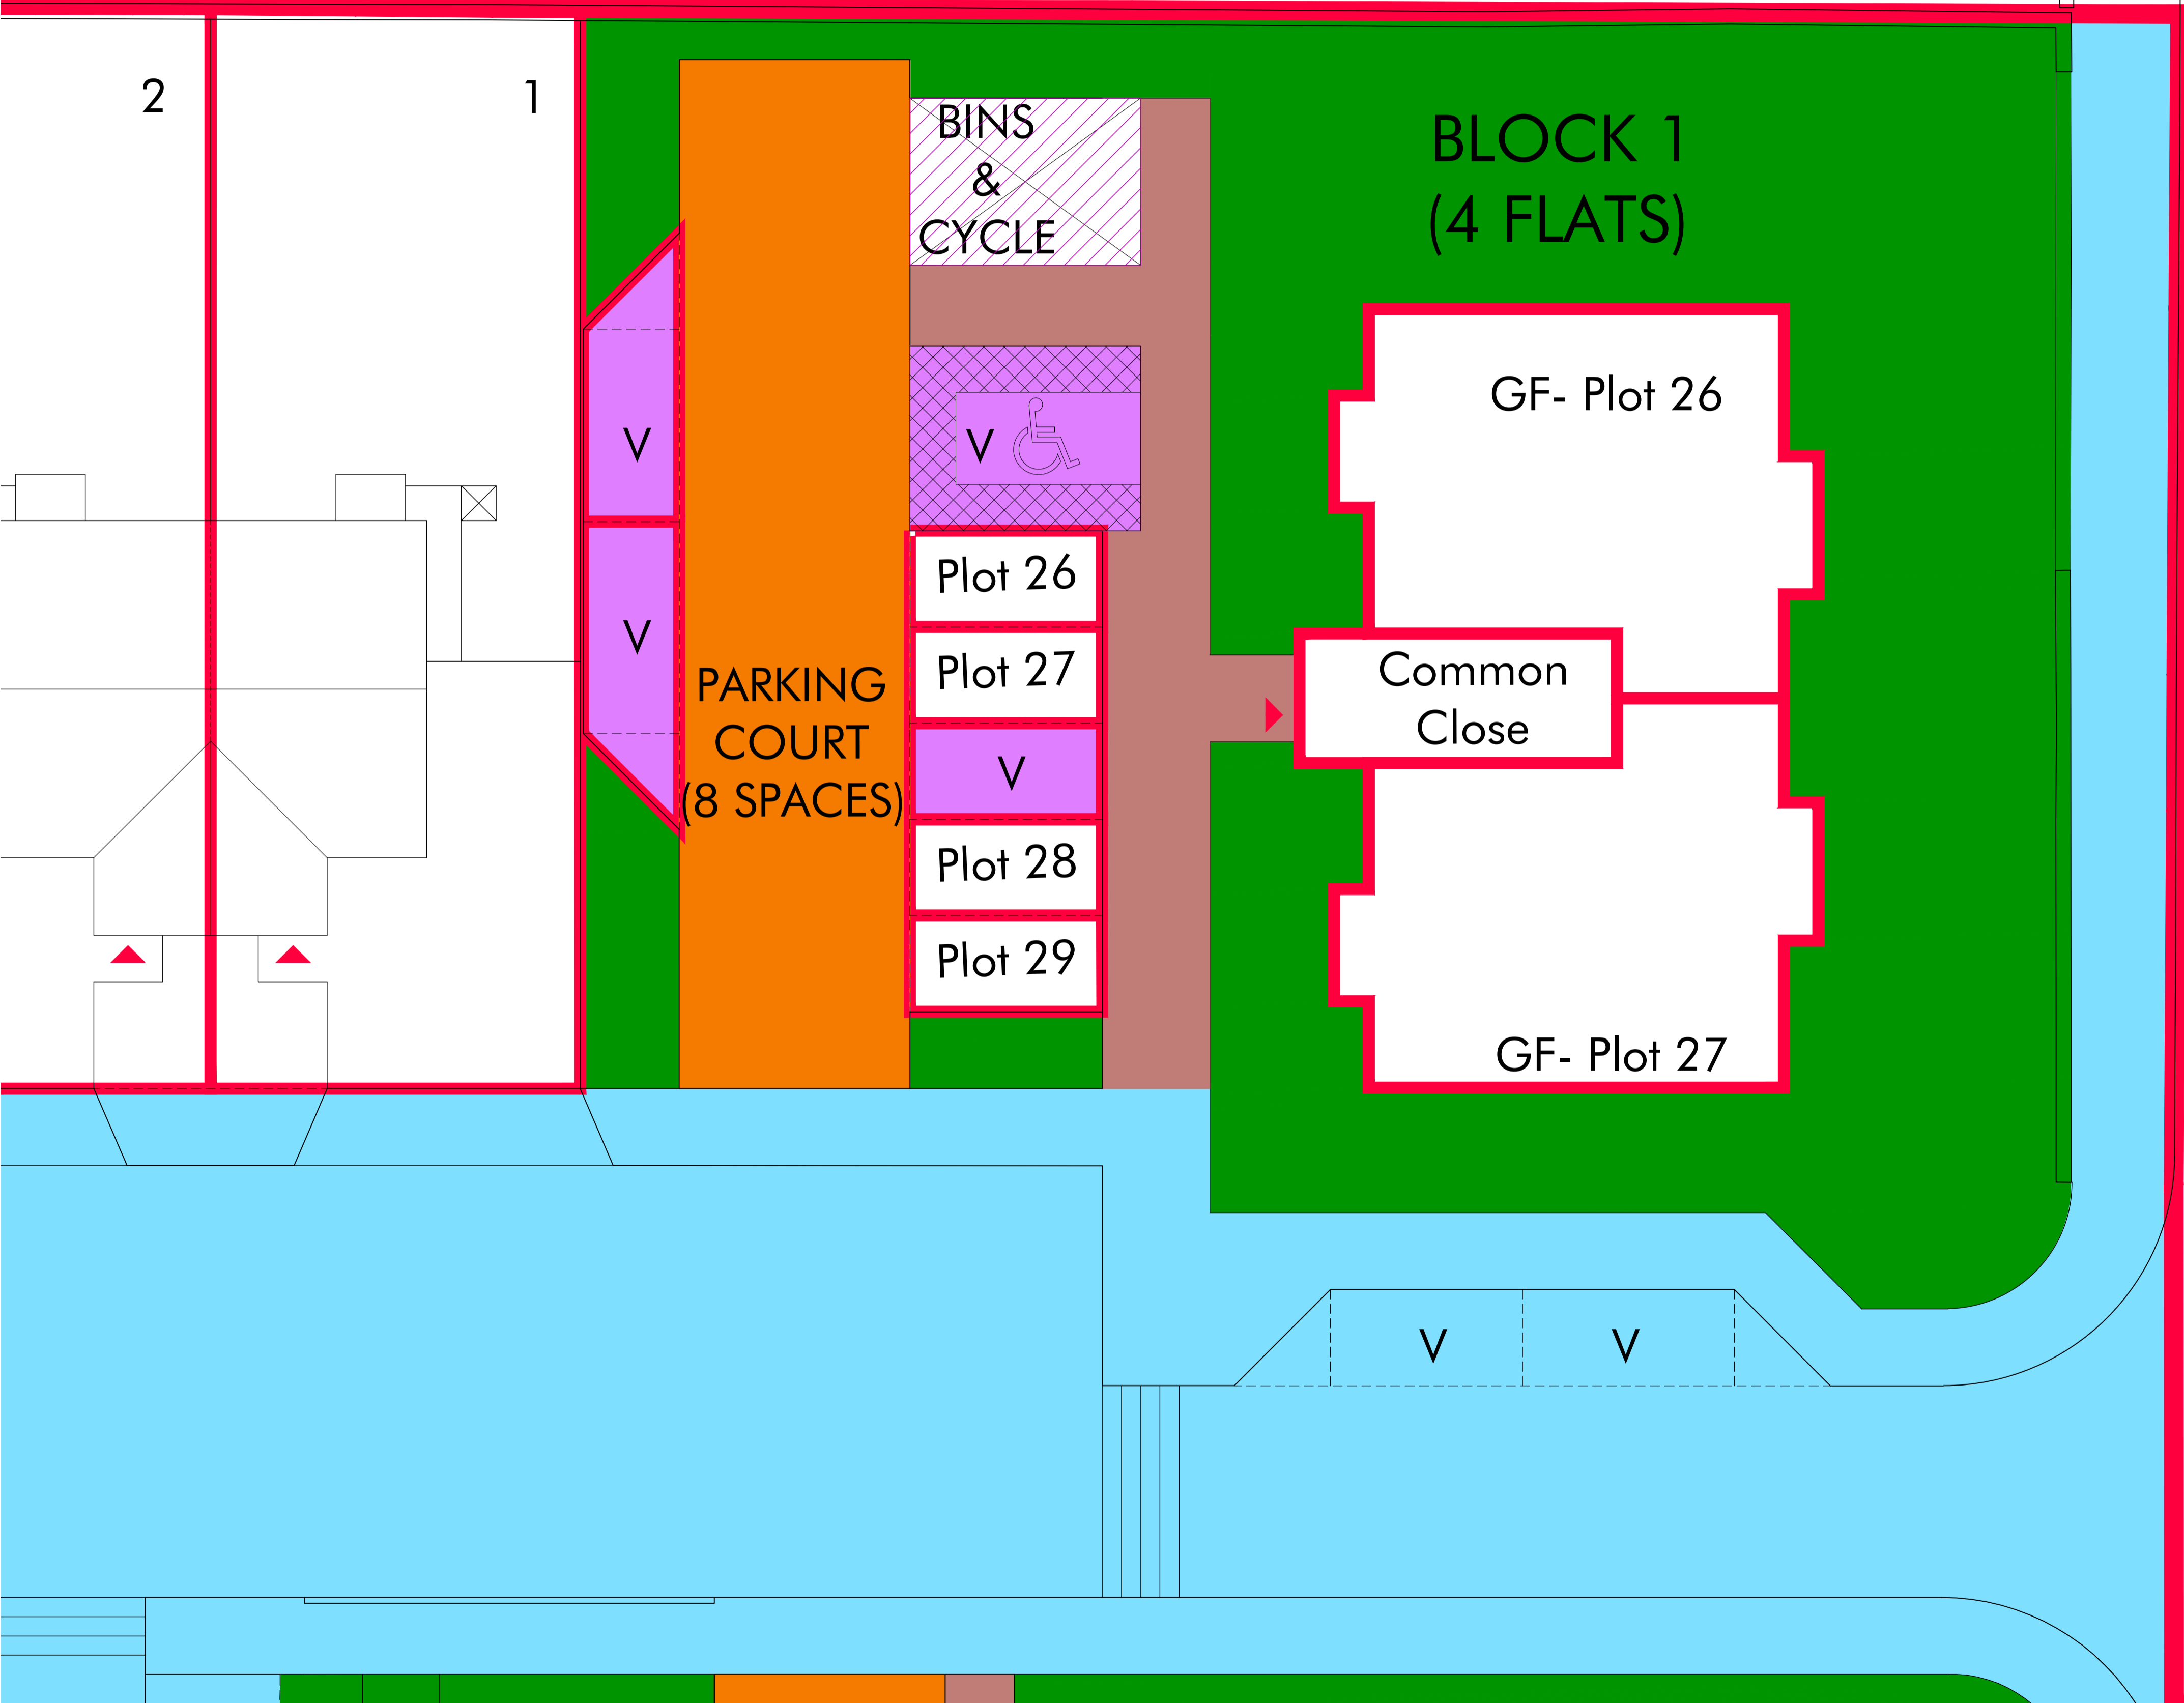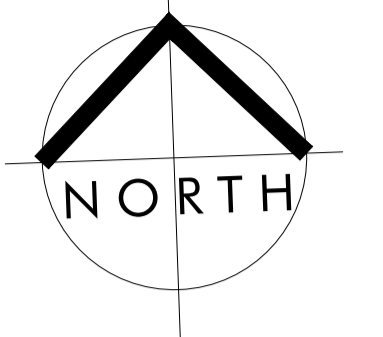

- KEY**
- ADOPTABLE ROAD/FOOTPATH/VERGE
 - UNALLOCATED PARKING
 - NON-ADOPTABLE COMMON LANDSCAPING
 - SHARED PRIVATE ACCESS
 - SHARED DRIVEWAY
 - SHARED FOOTPATH
 - SHARED BIN & CYCLE STORE

DRAFT

TURNBERRY HOMES
BE AT HOME

architecture + design
14 Royal Terrace
Glasgow
G3 7NY
t 0141 332 5823
f 0141 332 5824
e design@arkglasgow.co.uk

client:
TURNBERRY HOMES LTD.

project title:
**RESIDENTIAL DEVELOPMENT SITE AT
BLAIR ROAD, COATBRIDGE**


drawing title:
**DEED OF CONDITION PLAN
FLATTED BLOCK 1
GROUND FLOOR PLAN**

scale:
1:100@A1
drawn by:
AV

date:
MAR 2022
checked by:
TW

job no: 17-02
drawing no: DoC-02
revision: _____



BLAIR ROAD

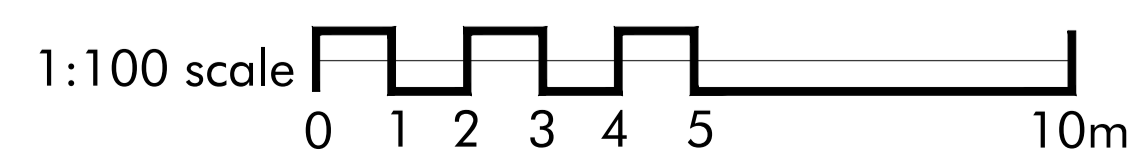

85 87

Important:
The contractor will be held to have examined the site and checked all dimensions and levels before commencing construction work. No assumption should be made without reference to the architect. No dimensions should be scaled from this drawing.

revision _____ date _____

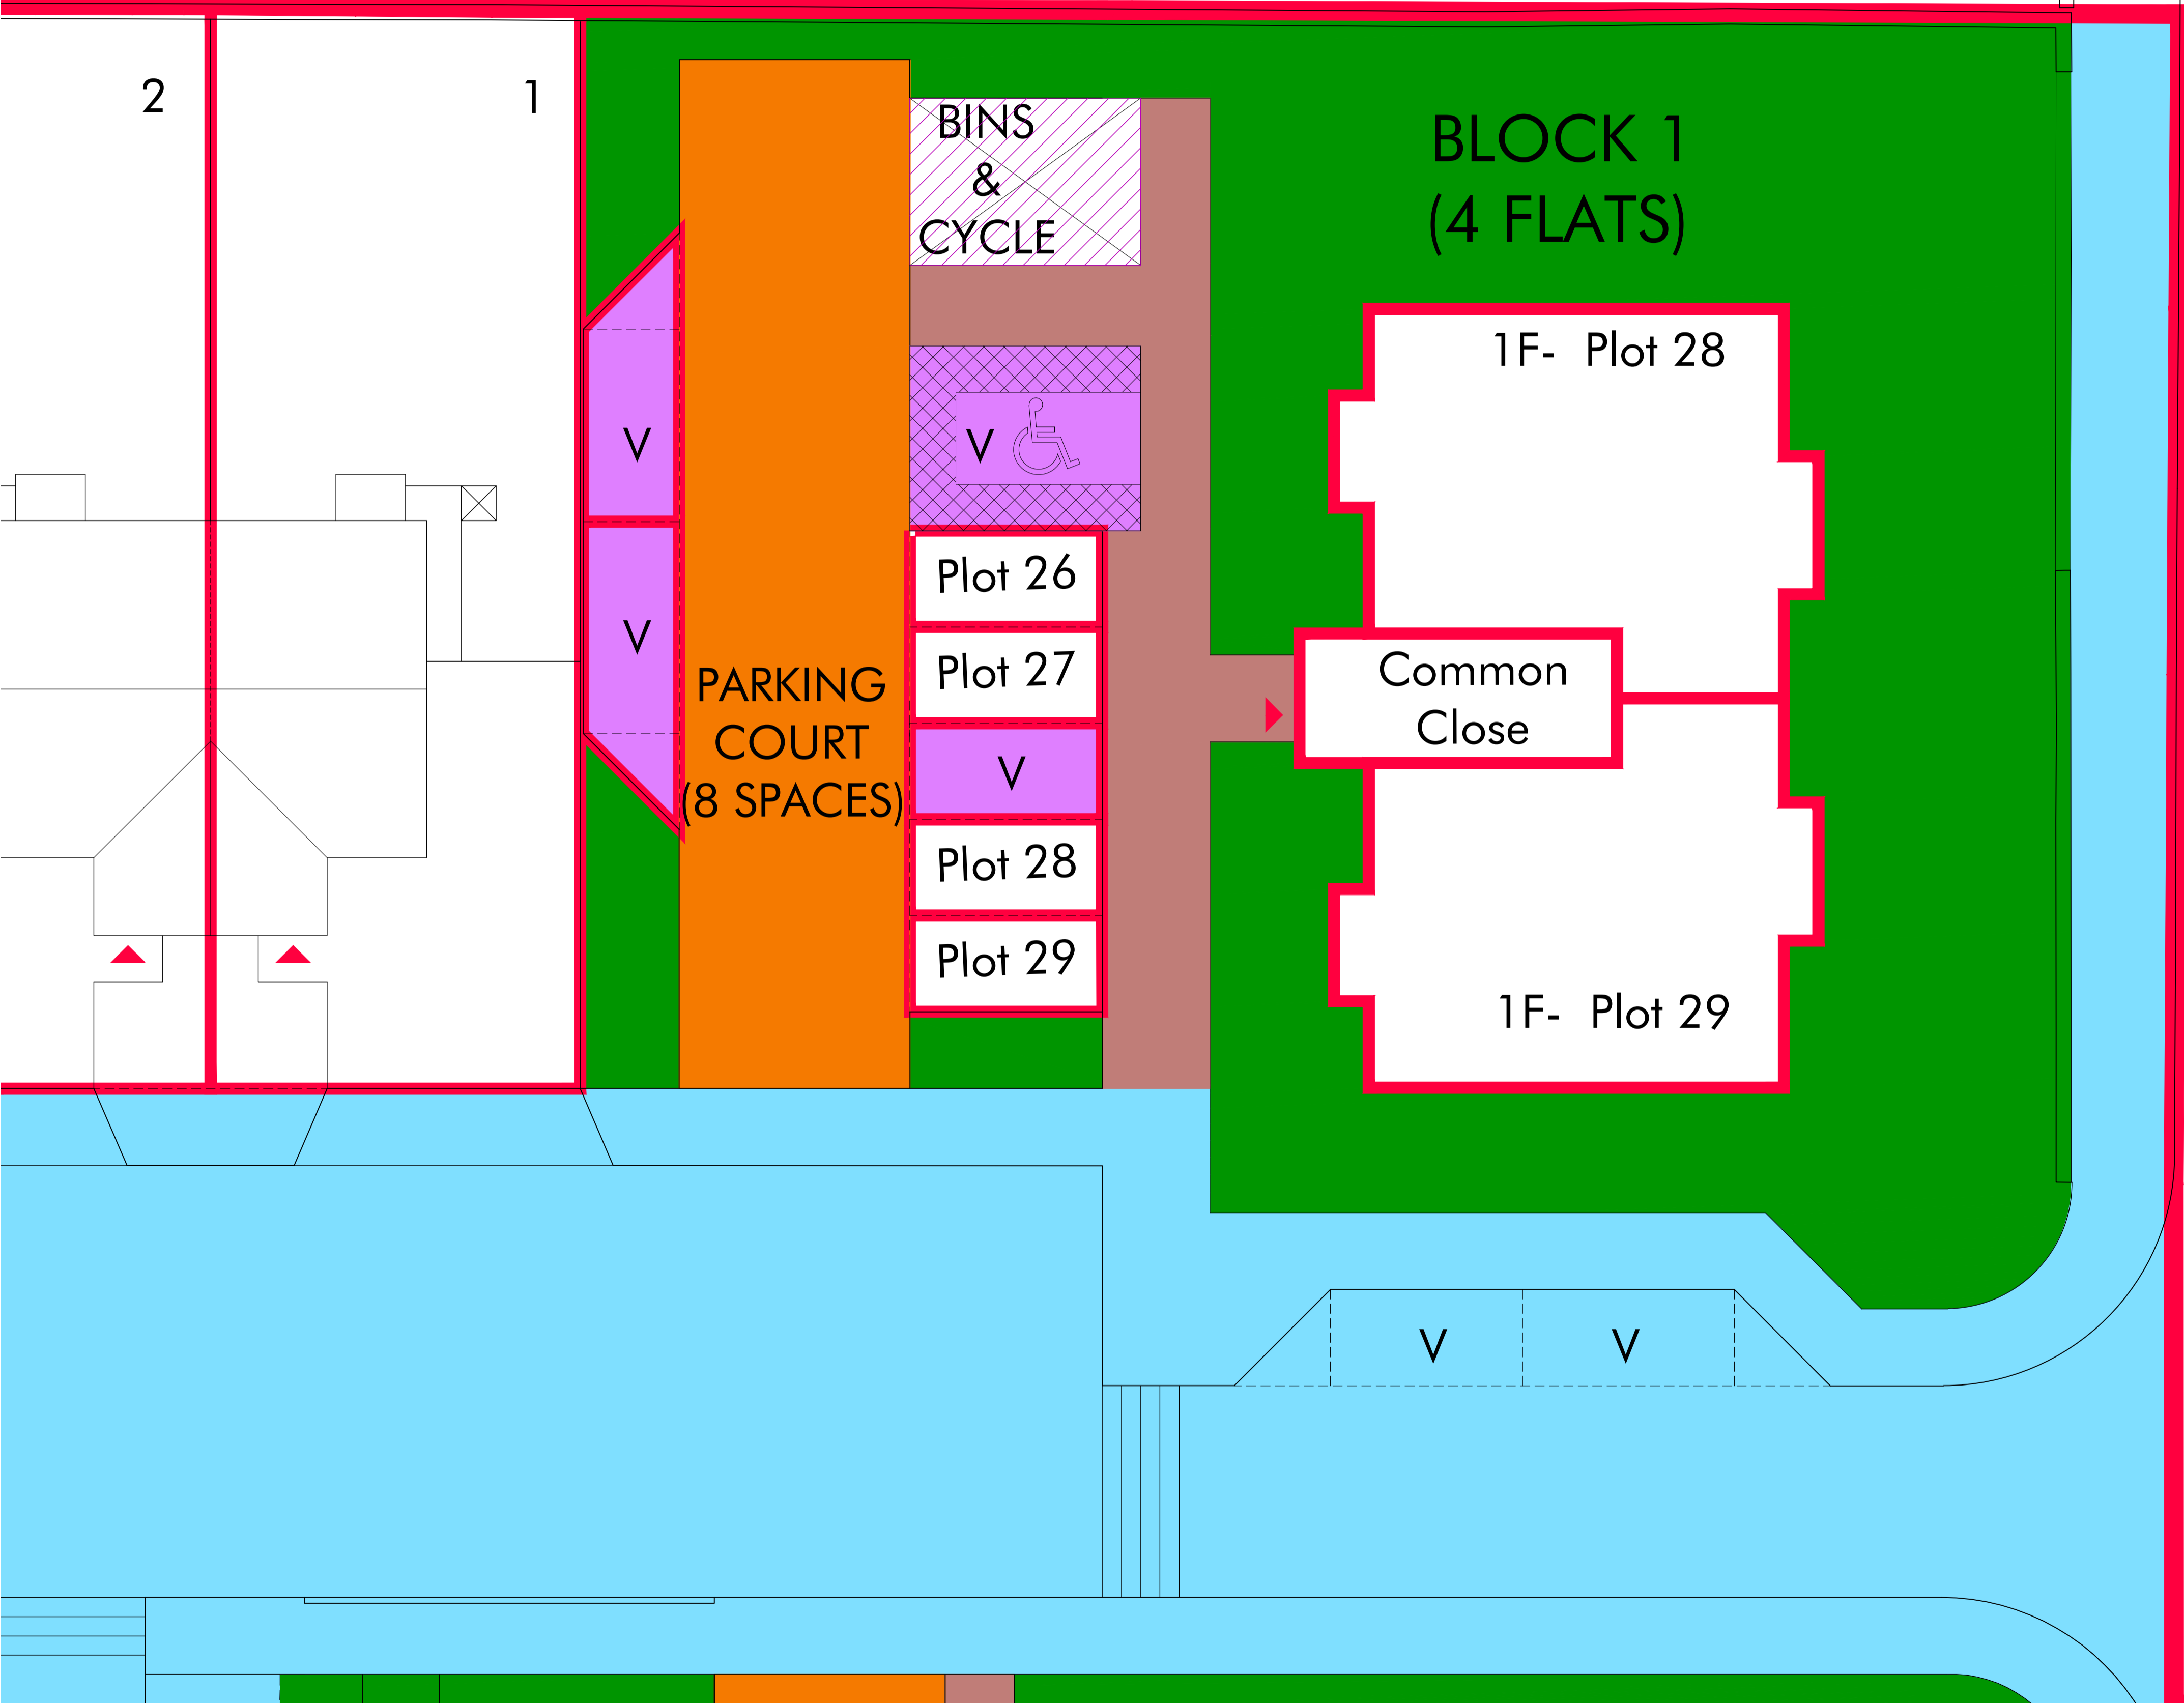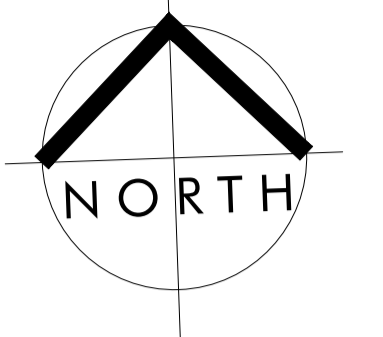

- KEY**
- ADOPTABLE ROAD/FOOTPATH/VERGE
 - UNALLOCATED PARKING
 - NON-ADOPTABLE COMMON LANDSCAPING
 - SHARED PRIVATE ACCESS
 - SHARED DRIVEWAY
 - SHARED FOOTPATH
 - SHARED BIN & CYCLE STORE

DRAFT

TURNBERRY HOMES
BE AT HOME

architecture + design
14 Royal Terrace
Glasgow
G3 7NY
t 0141 332 5823
f 0141 332 5824
e design@arkglasgow.co.uk

client:
TURNBERRY HOMES LTD.


project title:
**RESIDENTIAL DEVELOPMENT SITE AT
BLAIR ROAD, COATBRIDGE**

drawing title:
**DEED OF CONDITION PLAN
FLATTED BLOCK 1
FIRST FLOOR PLAN**

scale:
1:100@A1
drawn by:
AV


date:
MAR 2022
checked by:
TW

job no: 17-02
drawing no: DoC-03
revision: _____

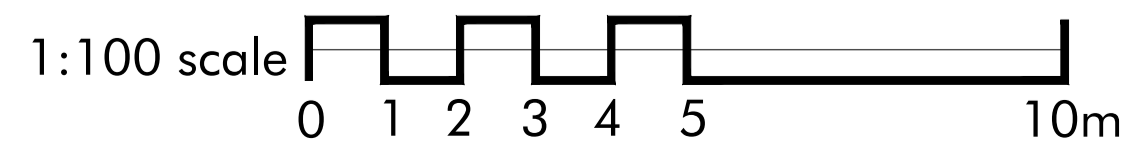


Important:
The contractor will be held to have examined the site and checked all dimensions and levels before commencing construction work. No assumption should be made without reference to the architect. No dimensions should be scaled from this drawing.

revision _____ date _____

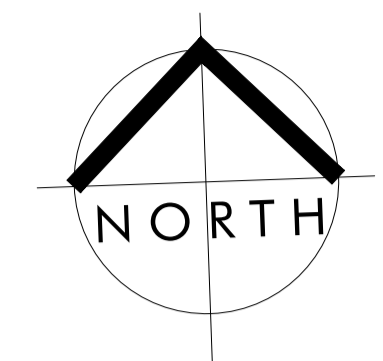

BLAIR ROAD

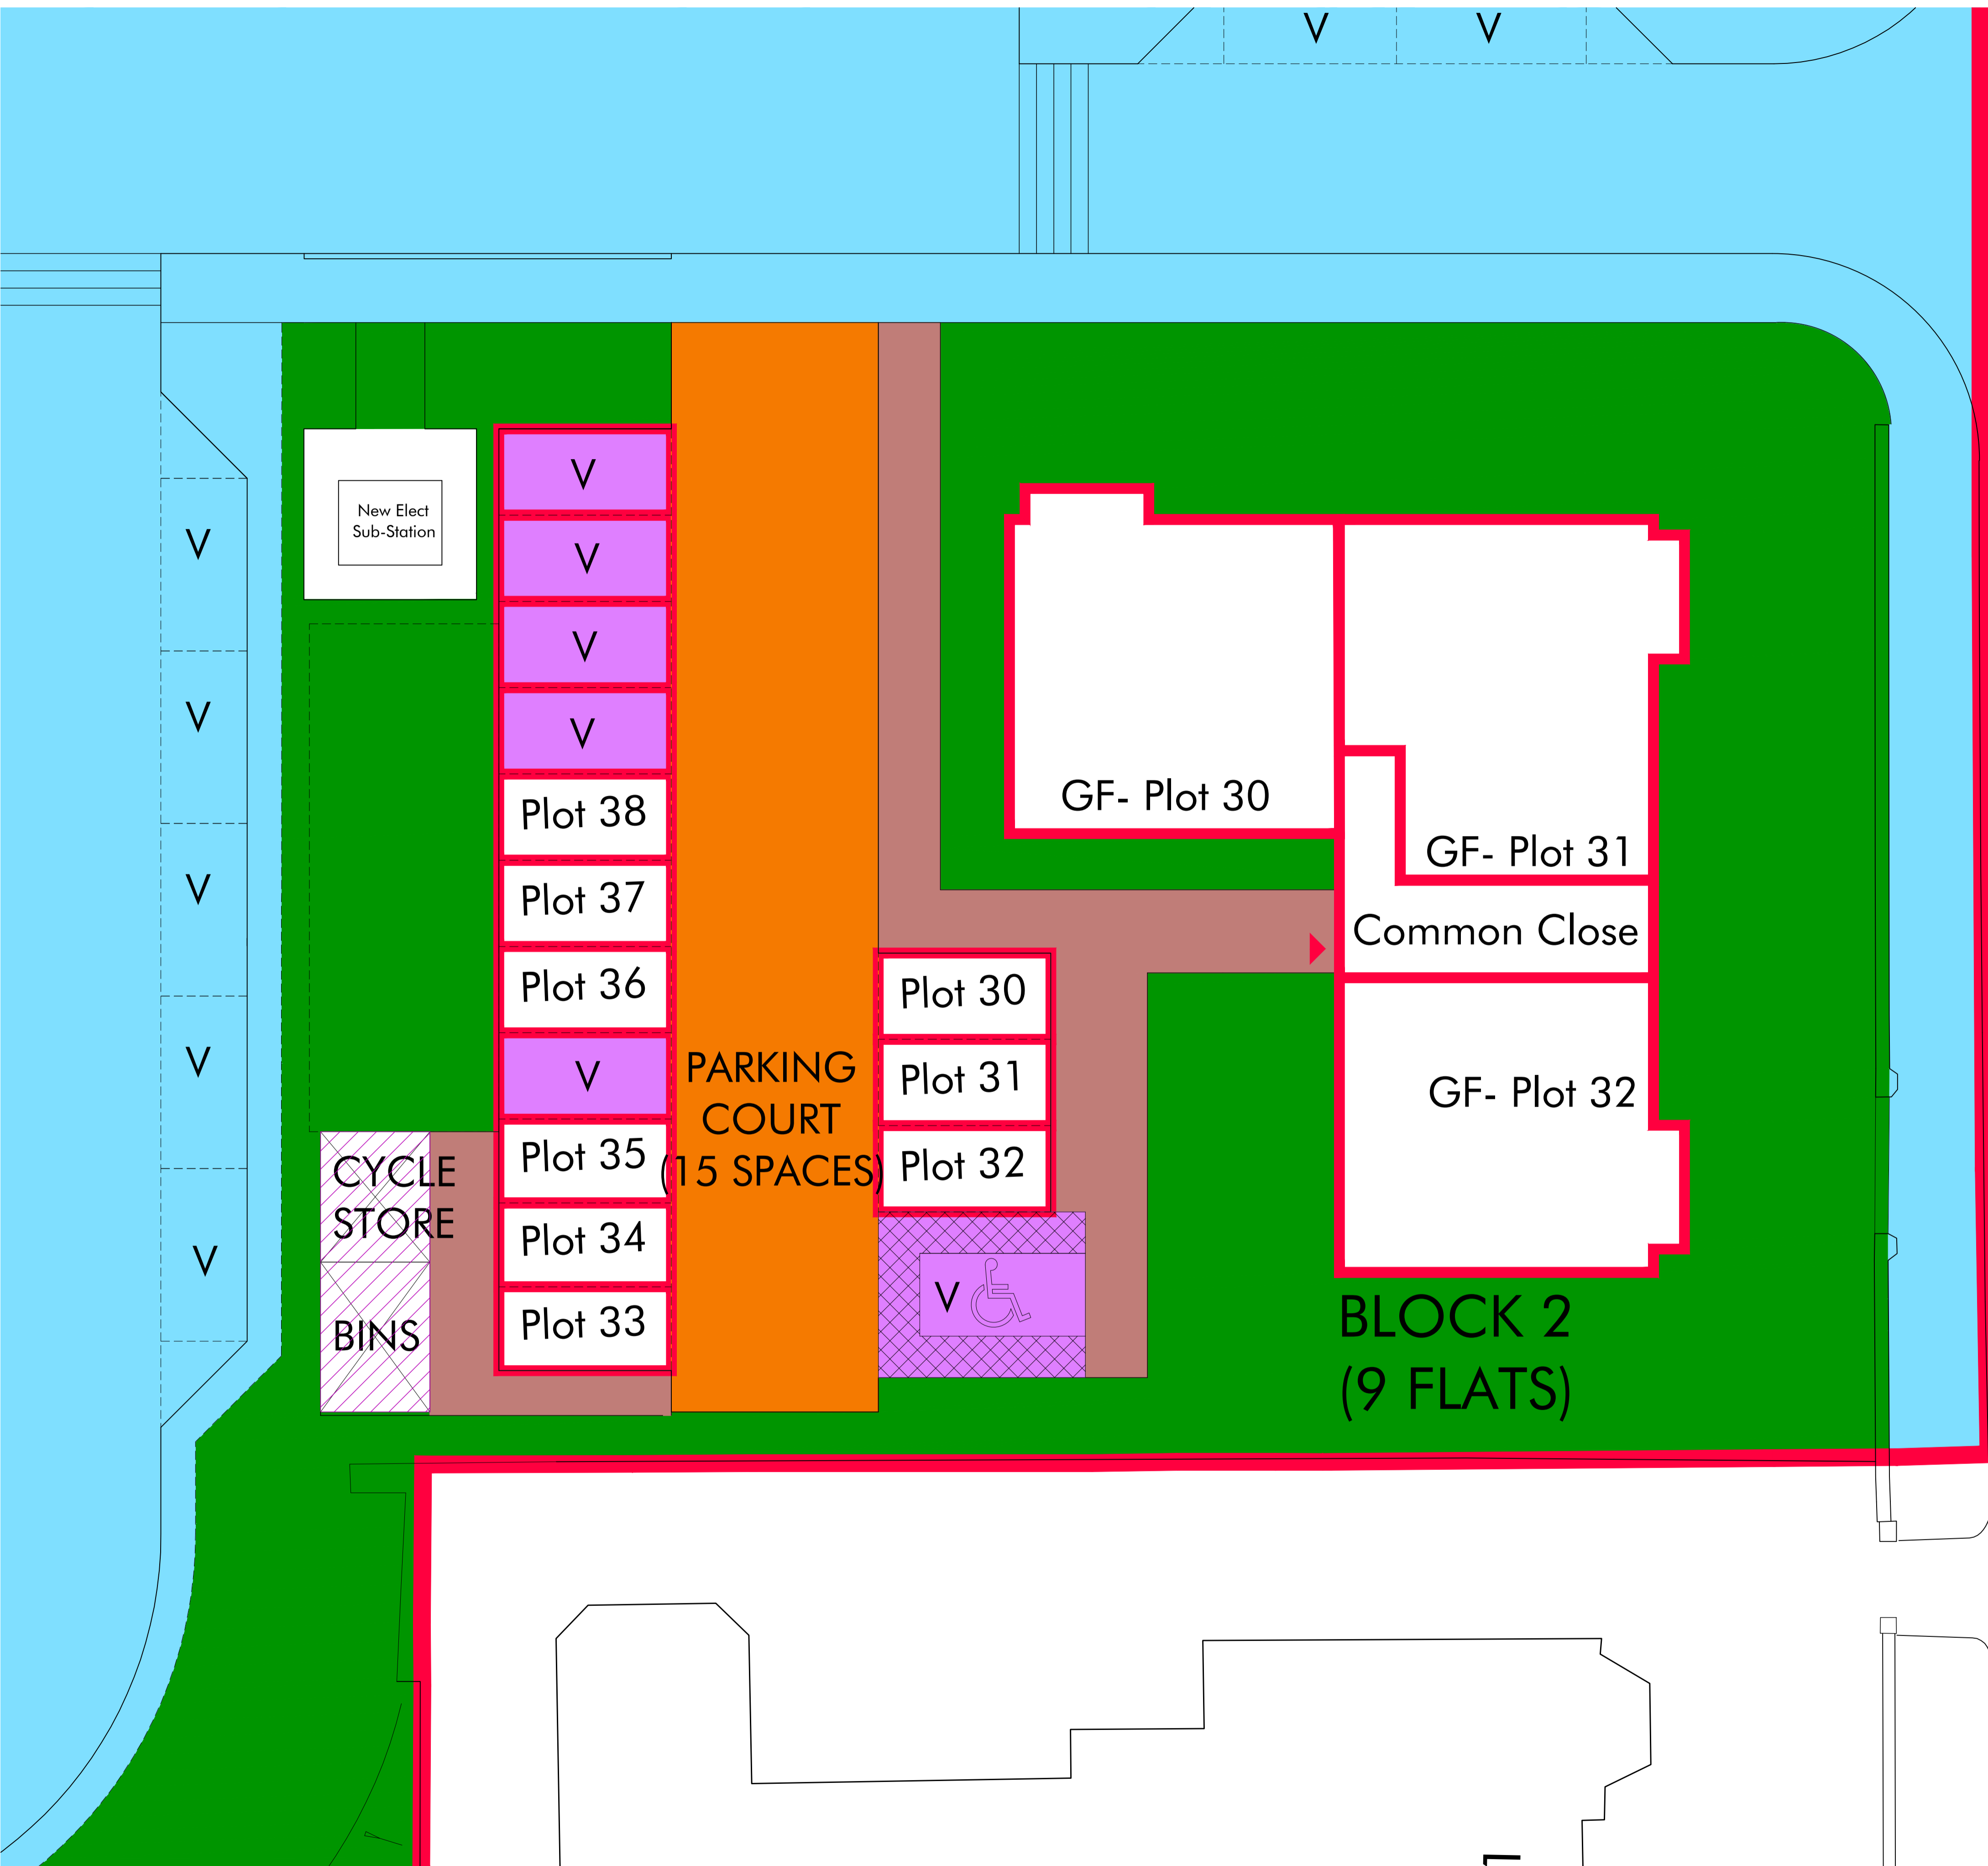

- KEY**
- ADOPTABLE ROAD/FOOTPATH/VERGE
 - UNALLOCATED PARKING
 - NON-ADOPTABLE COMMON LANDSCAPING
 - SHARED PRIVATE ACCESS
 - SHARED DRIVEWAY
 - SHARED FOOTPATH
 - SHARED BIN & CYCLE STORE

DRAFT

TURNBERRY HOMES
BE AT HOME

architecture + design
14 Royal Terrace
Glasgow
G3 7NY
t 0141 332 5823
f 0141 332 5824
e design@arkglasgow.co.uk

client:
TURNBERRY HOMES LTD.



project title:
**RESIDENTIAL DEVELOPMENT SITE AT
BLAIR ROAD, COATBRIDGE**

drawing title:
**DEED OF CONDITION PLAN
FLATTED BLOCK 2
GROUND FLOOR PLAN**

scale:
1:100@A1
drawn by:
AV


date:
MAR 2022
checked by:
TW

job no: 17-02 | drawing no: DoC-04 | revision: _____

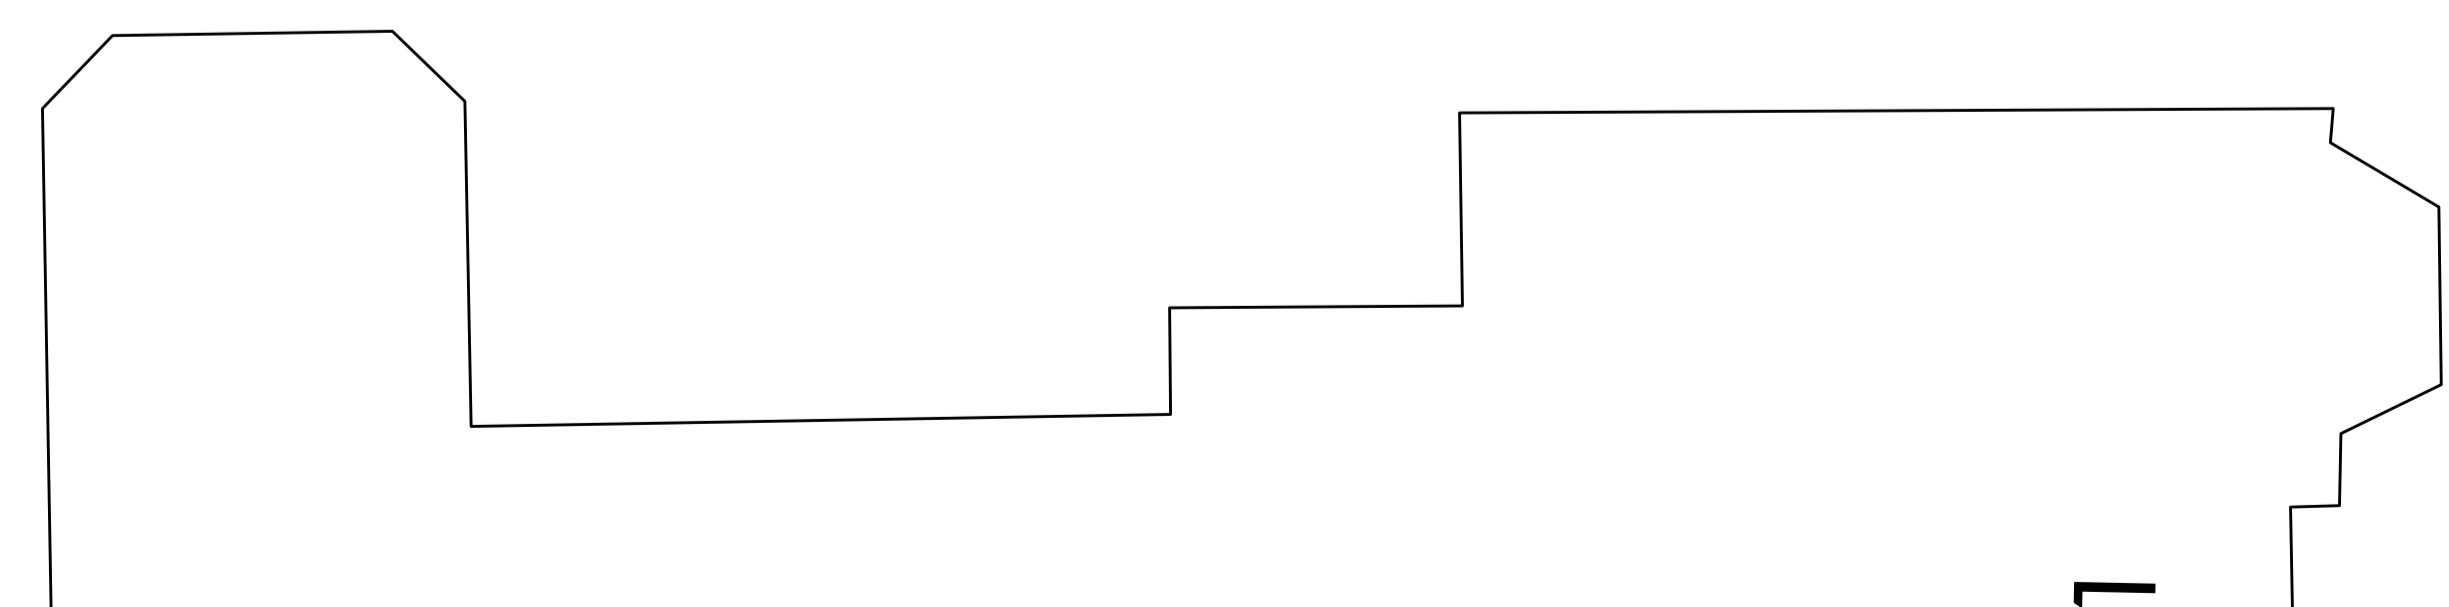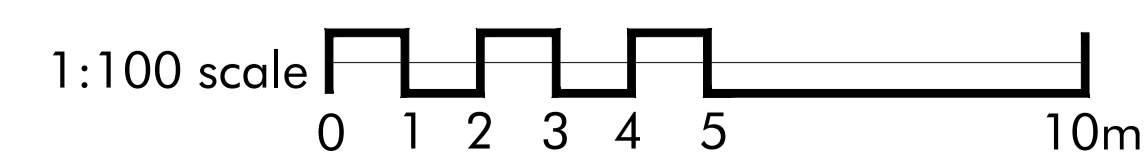


Important:
The contractor will be held to have examined the site and checked all dimensions and levels before commencing construction work. No assumption should be made without reference to the architect. No dimensions should be scaled from this drawing.

revision _____ date _____

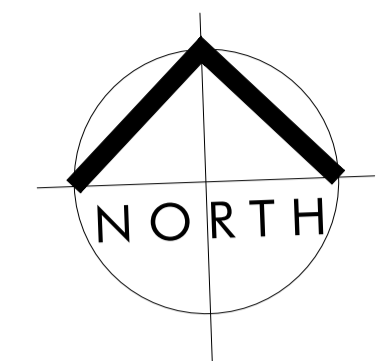

BLAIR ROAD

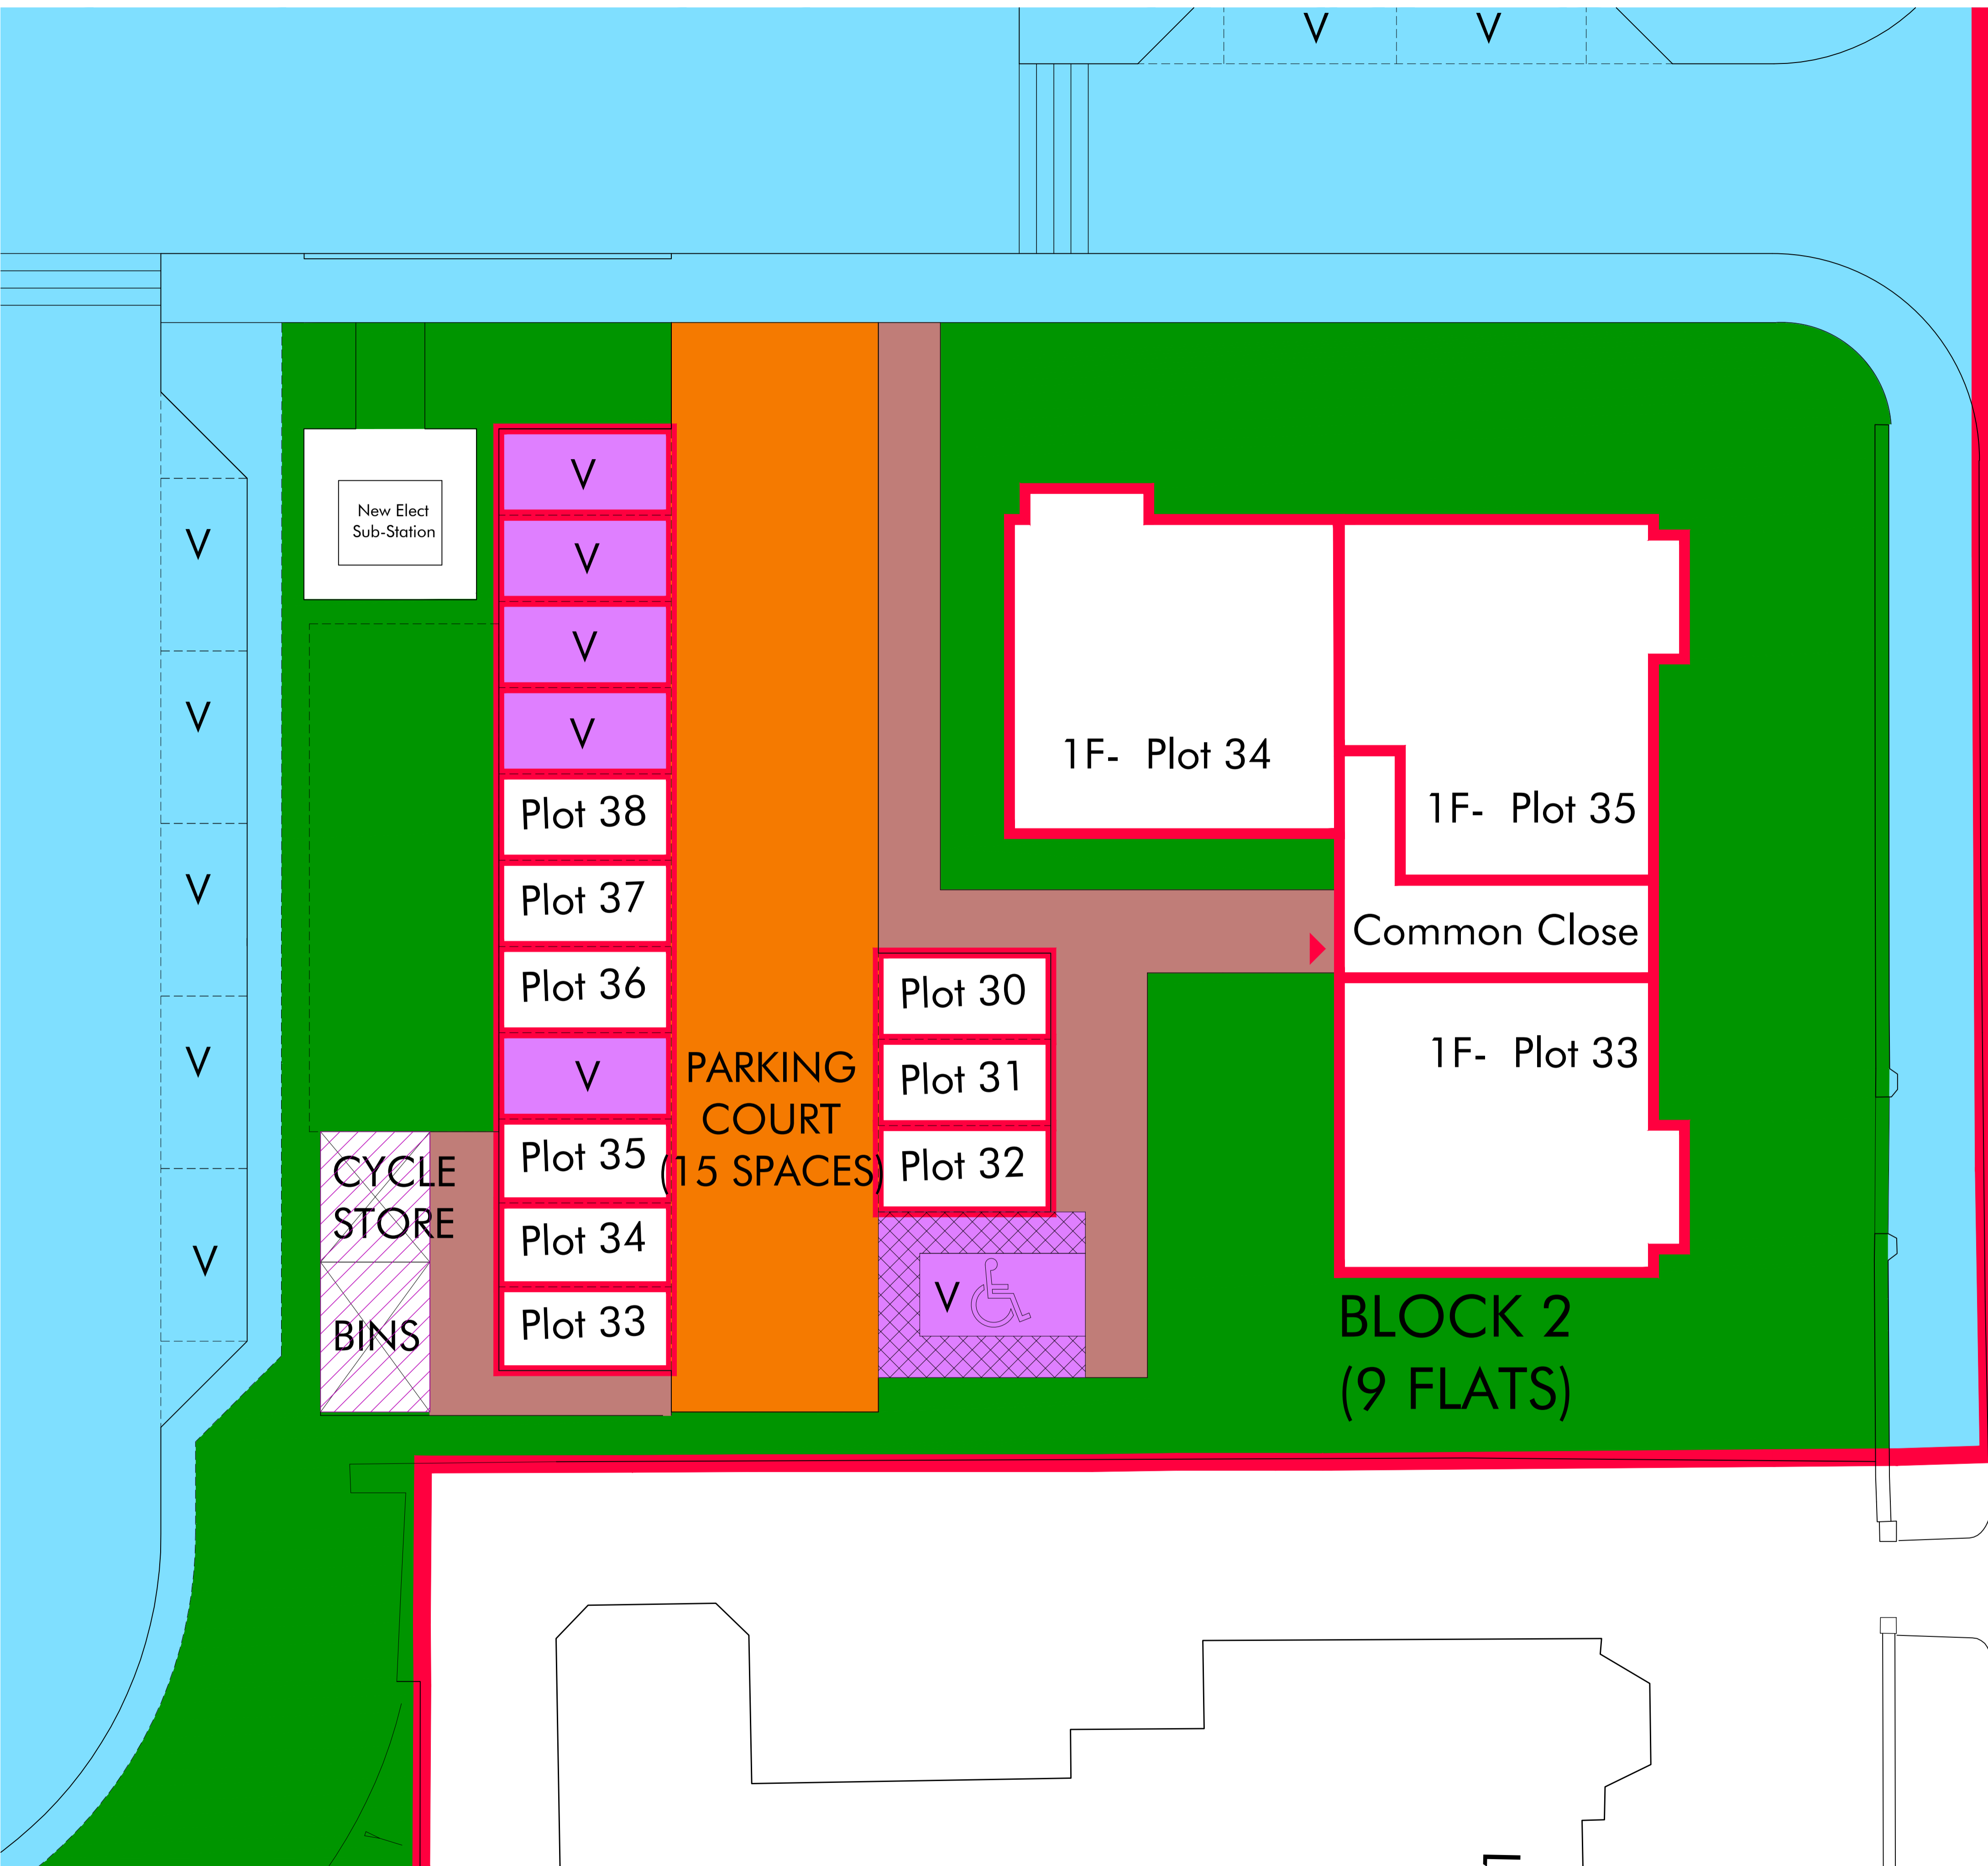

- KEY**
- ADOPTABLE ROAD/FOOTPATH/VERGE
 - UNALLOCATED PARKING
 - NON-ADOPTABLE COMMON LANDSCAPING
 - SHARED PRIVATE ACCESS
 - SHARED DRIVEWAY
 - SHARED FOOTPATH
 - SHARED BIN & CYCLE STORE

DRAFT

TURNBERRY HOMES
BE AT HOME

architecture + design
14 Royal Terrace
Glasgow
G3 7NY
t 0141 332 5823
f 0141 332 5824
e design@arkglasgow.co.uk

client:
TURNBERRY HOMES LTD.



project title:
RESIDENTIAL DEVELOPMENT SITE AT
BLAIR ROAD, COATBRIDGE

drawing title:
DEED OF CONDITION PLAN
FLATTED BLOCK 2
FIRST FLOOR PLAN

scale:
1:100@A1
drawn by:
AV


date:
MAR 2022
checked by:
TW

job no: 17-02
drawing no: DoC-05
revision: _____

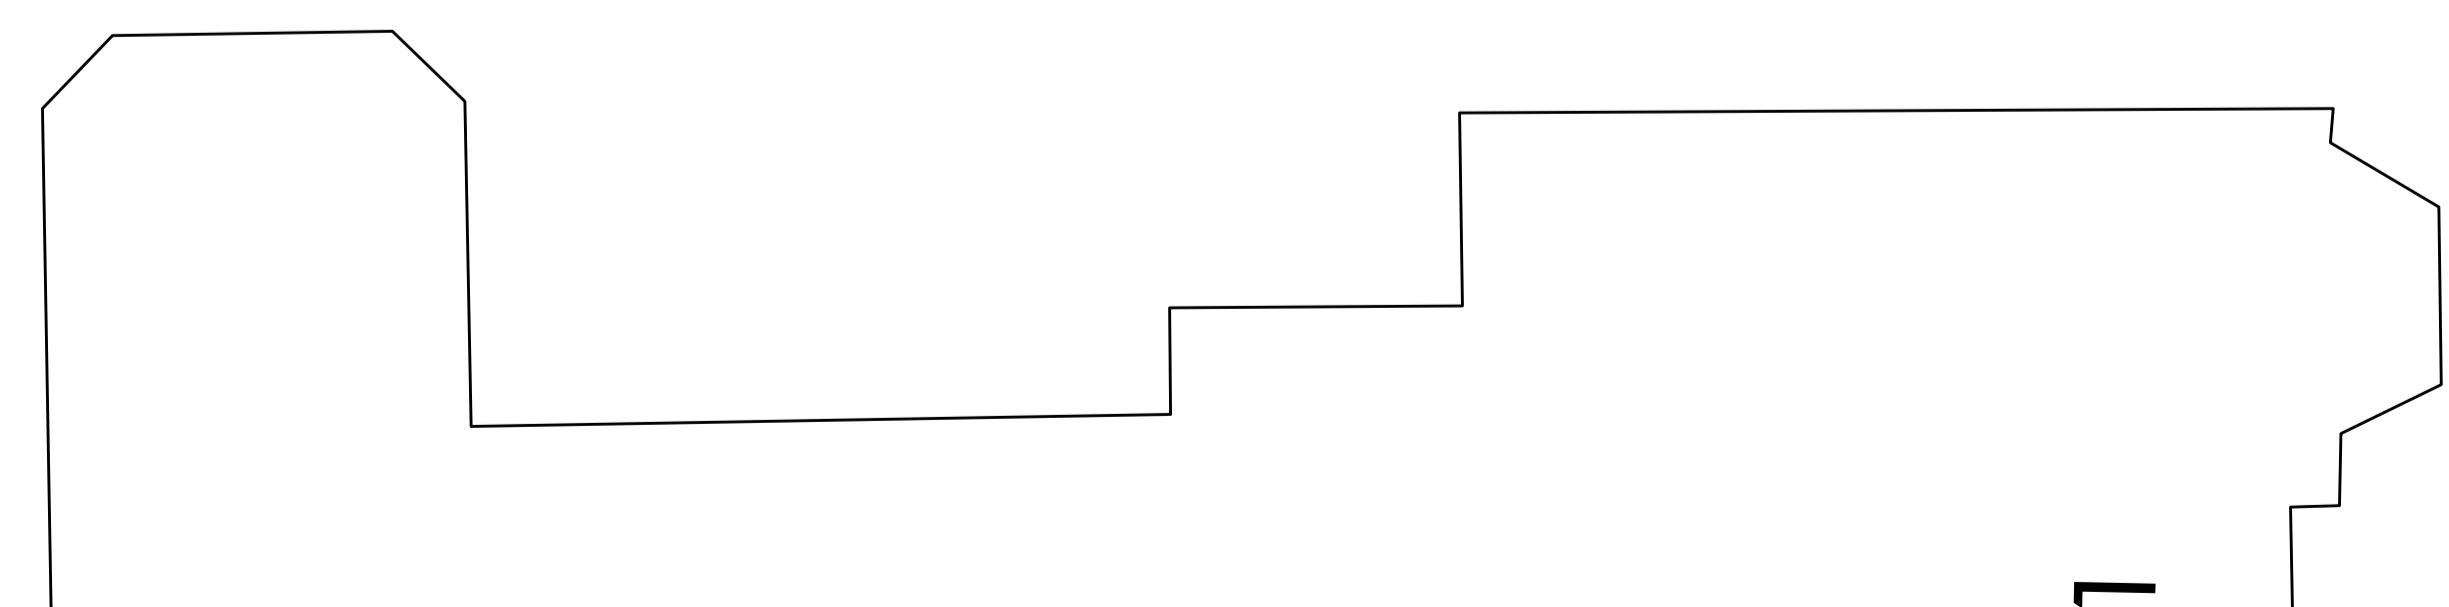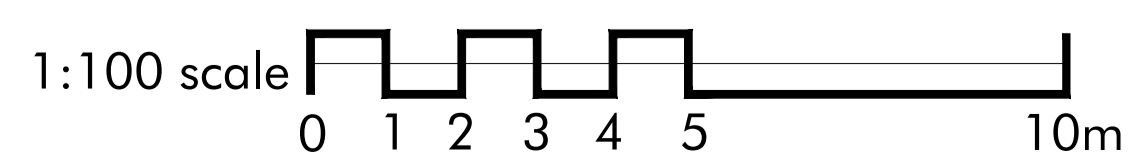


Important:
The contractor will be held to have examined the site and checked all dimensions and levels before commencing construction work. No assumption should be made without reference to the architect. No dimensions should be scaled from this drawing.

revision _____ date _____

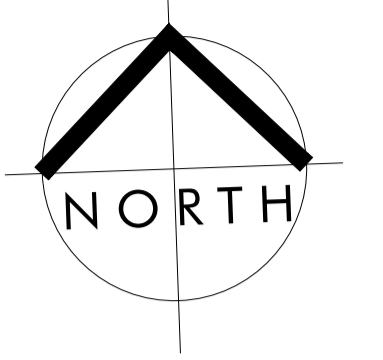

BLAIR ROAD

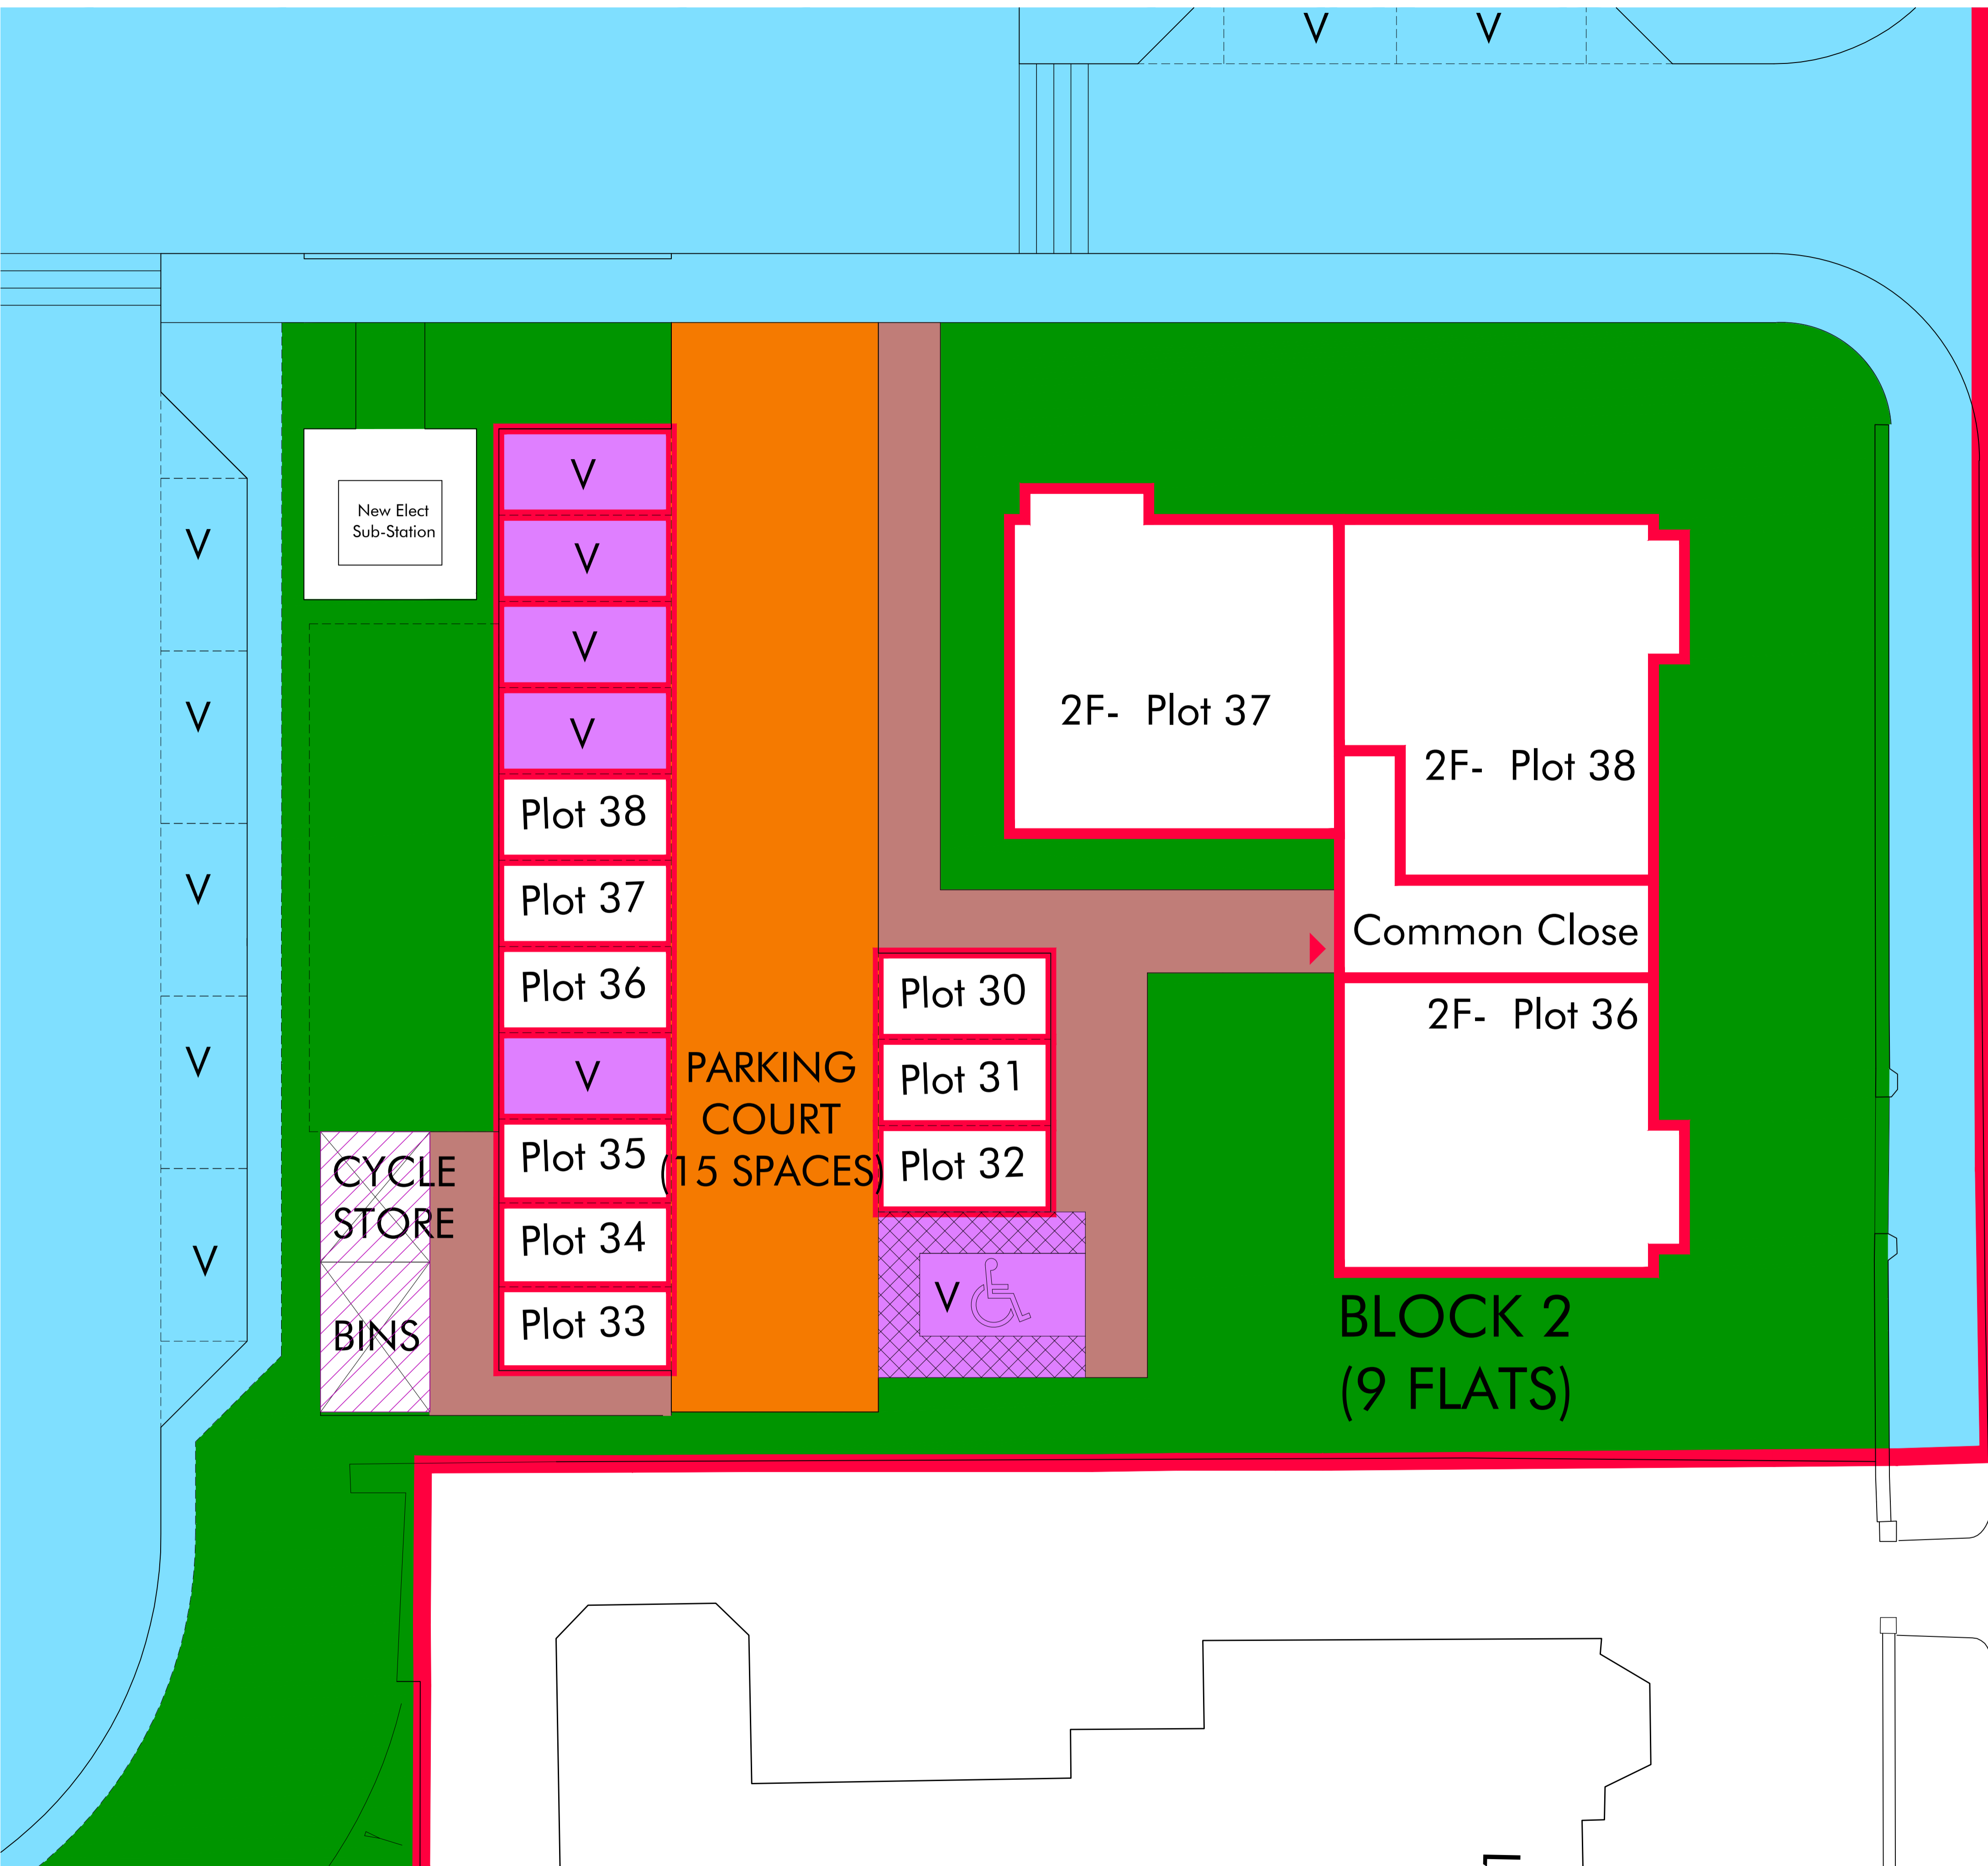

- KEY**
- ADOPTABLE ROAD/FOOTPATH/VERGE
 - UNALLOCATED PARKING
 - NON-ADOPTABLE COMMON LANDSCAPING
 - SHARED PRIVATE ACCESS
 - SHARED DRIVEWAY
 - SHARED FOOTPATH
 - SHARED BIN & CYCLE STORE

DRAFT

TURNBERRY HOMES
BE AT HOME

architecture + design
14 Royal Terrace
Glasgow
G3 7NY
t 0141 332 5823
f 0141 332 5824
e design@arkglasgow.co.uk

client:
TURNBERRY HOMES LTD.



project title:
RESIDENTIAL DEVELOPMENT SITE AT
BLAIR ROAD, COATBRIDGE

drawing title:
DEED OF CONDITION PLAN
FLATTED BLOCK 2
SECOND FLOOR PLAN

scale:
1:100@A1
drawn by:
AV




date:
MAR 2022
checked by:
TW

job no: 17-02
drawing no: DoC-06
revision: _____

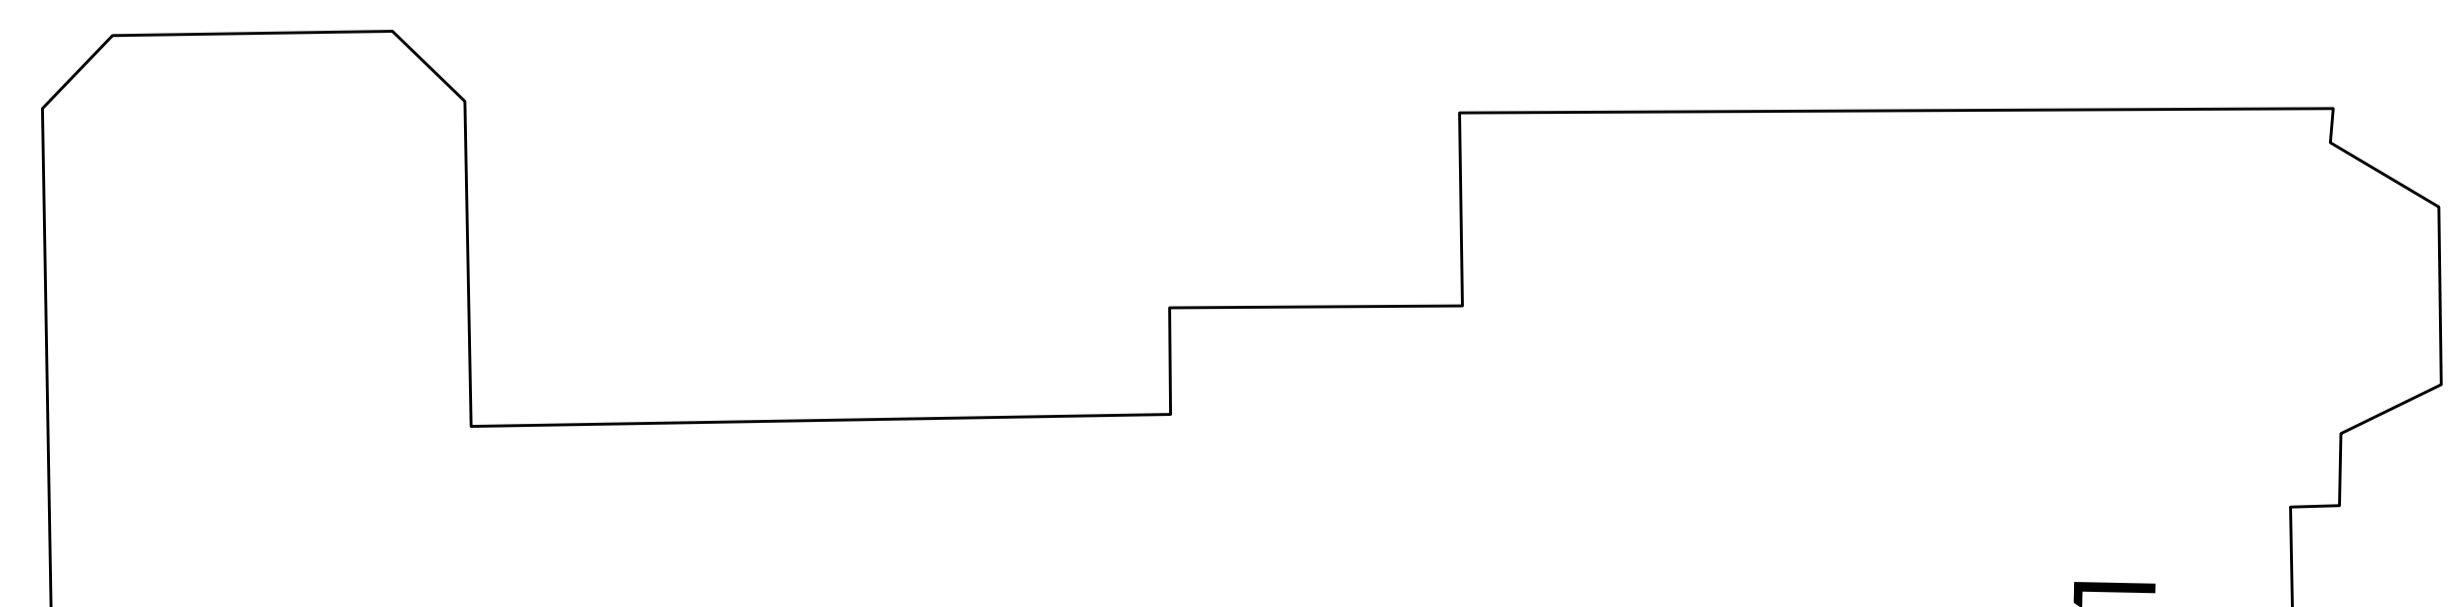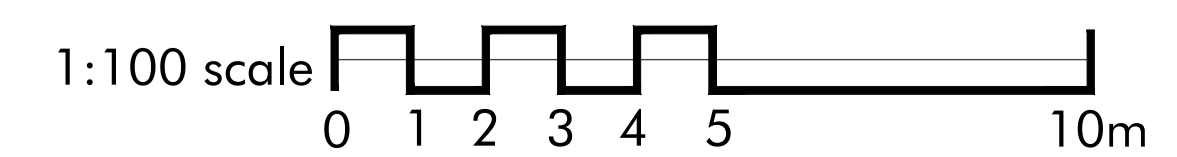

Important:
The contractor will be held to have examined the site and checked all dimensions and levels before commencing construction work. No assumption should be made without reference to the architect. No dimensions should be scaled from this drawing.

revision _____ date _____

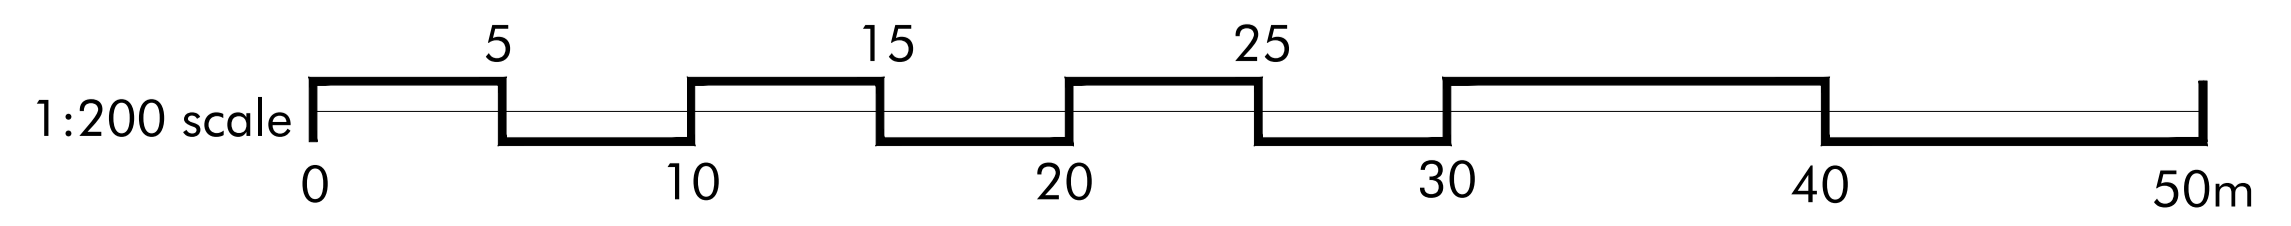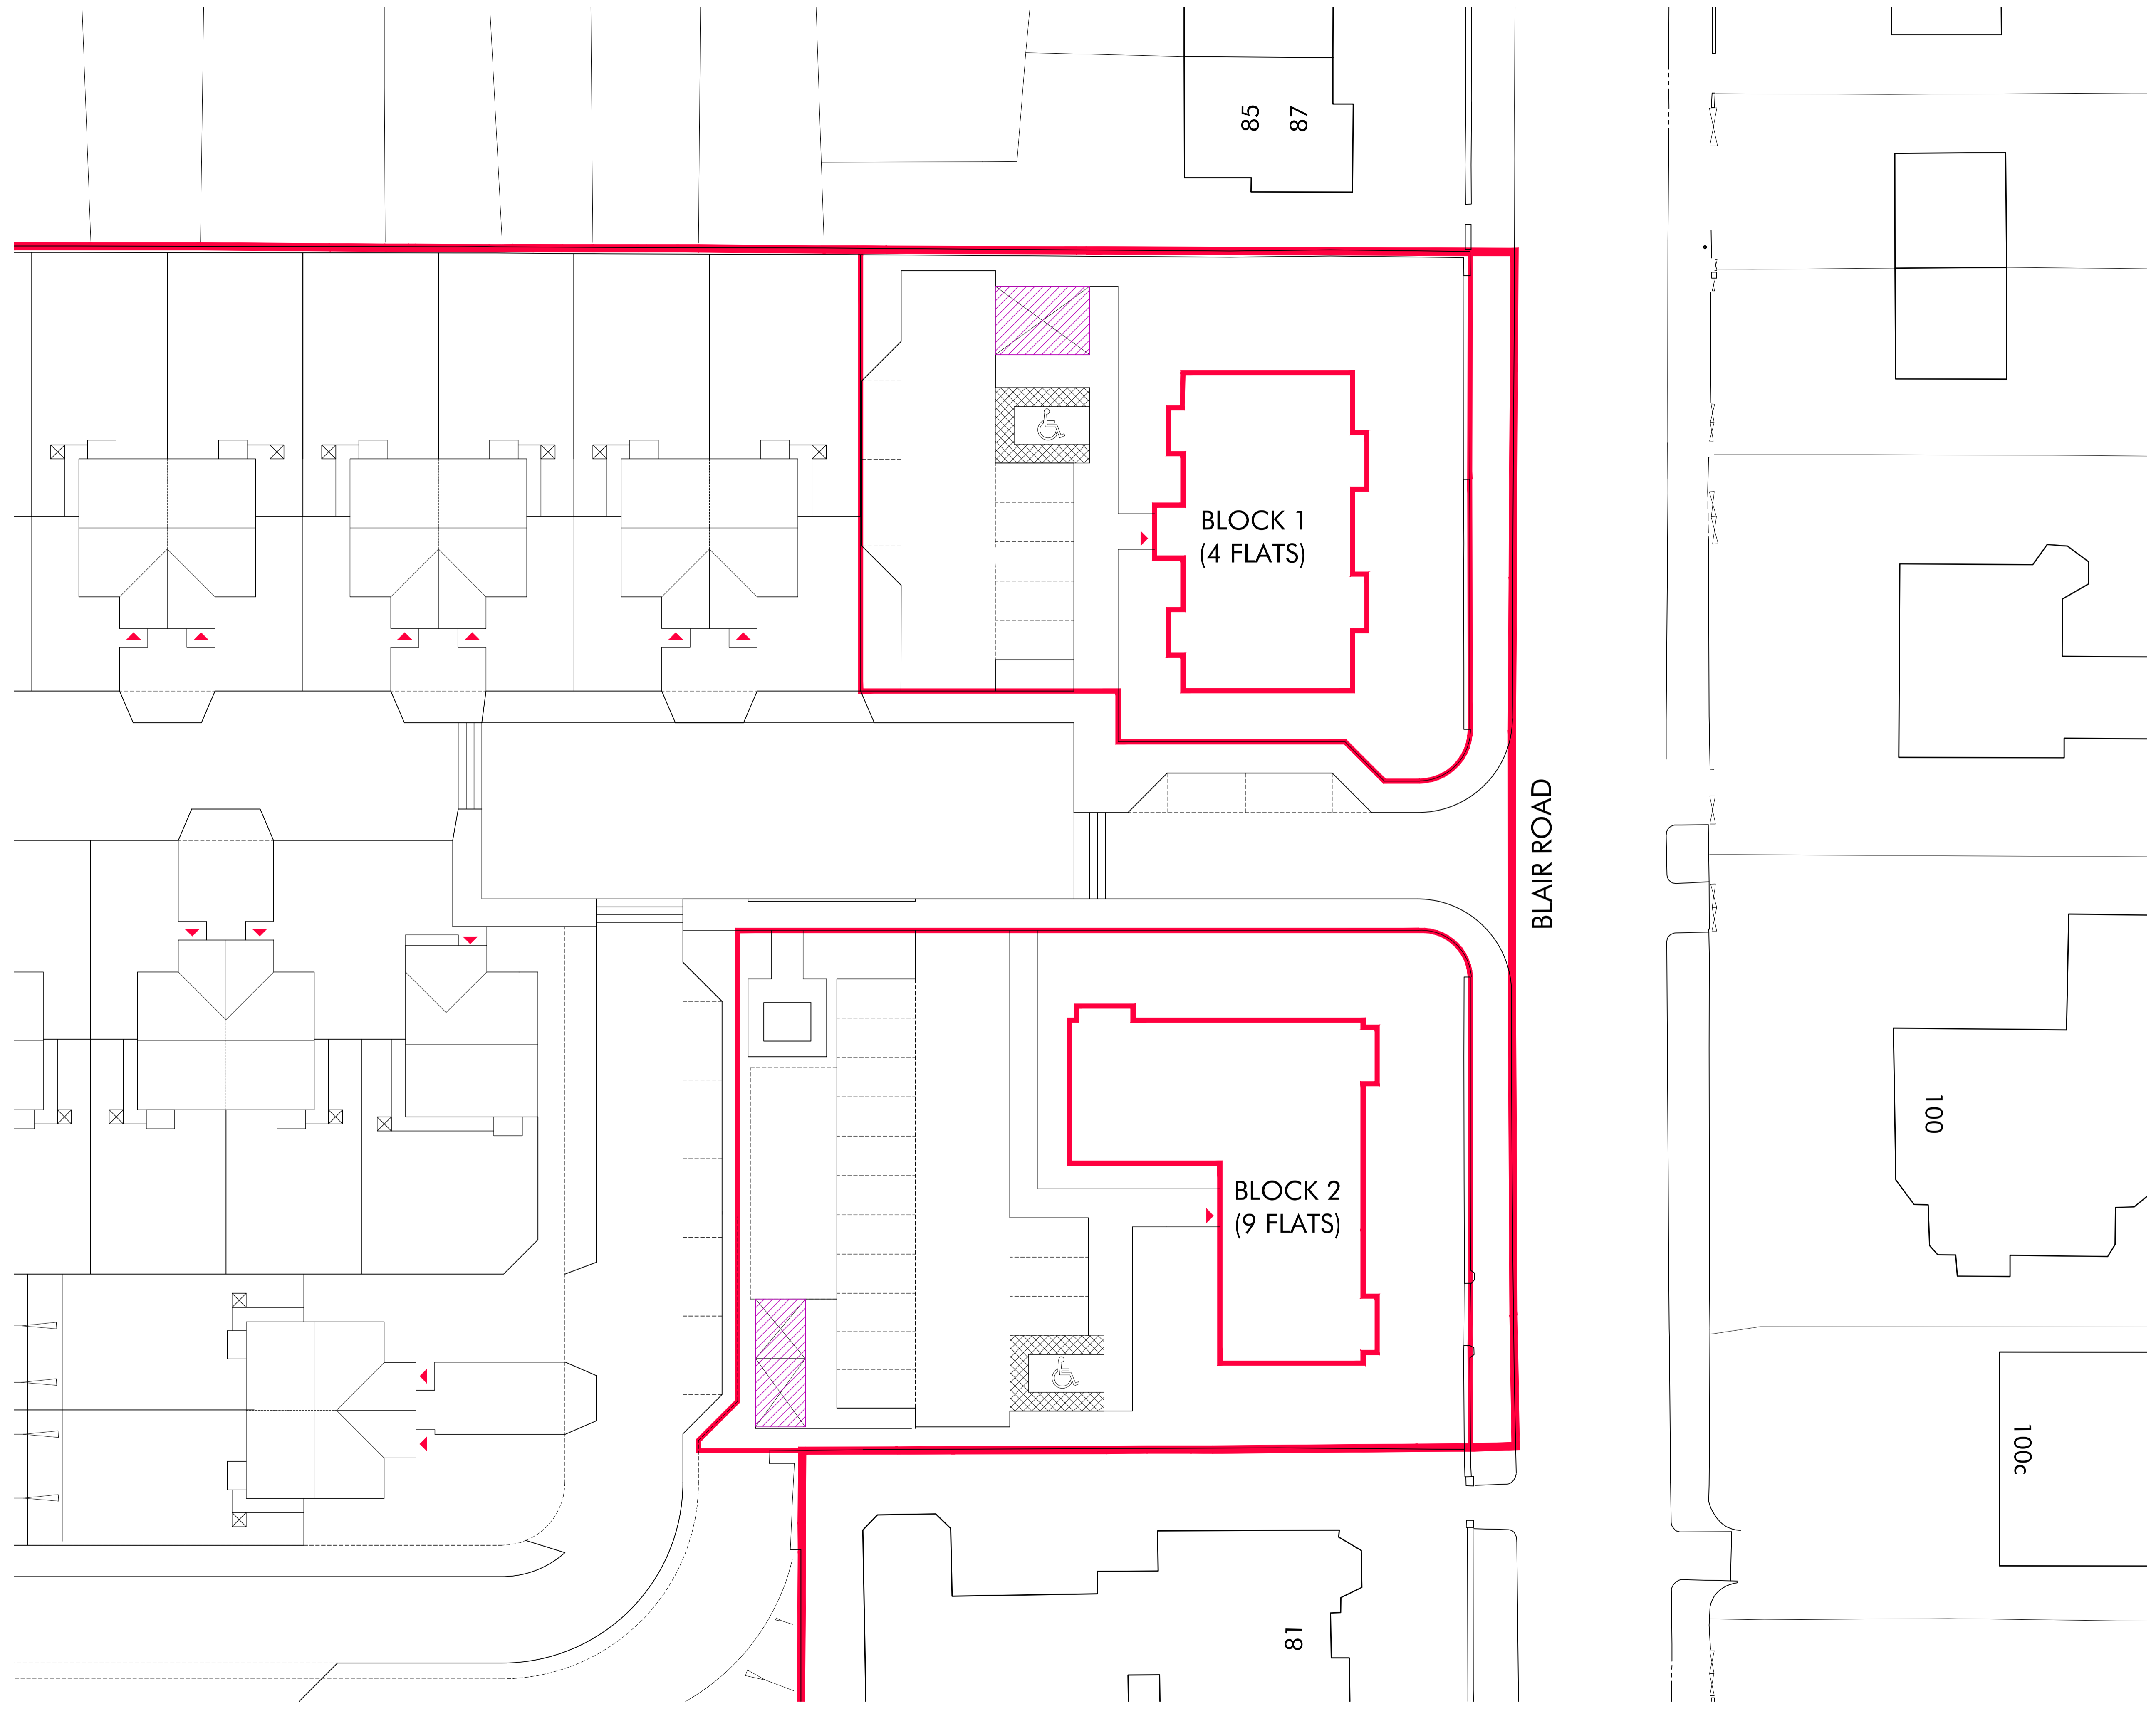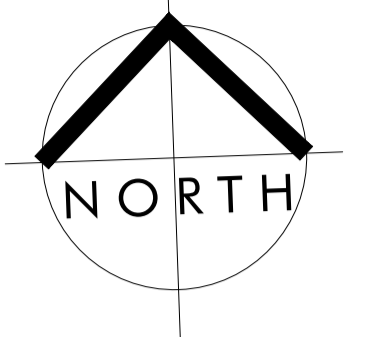

DRAFT

TURNBERRY HOMES
BE AT HOME

architecture + design
14 Royal Terrace
Glasgow
G3 7NY
t 0141 332 5823
f 0141 332 5824
e design@arkglasgow.co.uk



client:
TURNBERRY HOMES LTD.

project title:
**RESIDENTIAL DEVELOPMENT SITE AT
BLAIR ROAD, COATBRIDGE**

drawing title:
**DEED OF CONDITION PLAN
FLATTED BLOCKS 1 & 2**

scale:
1:200@A1
drawn by:
AV

date:
MAR 2022
checked by:
TW

job no: 17-02 | drawing no: DoC-07 | revision: _____