


1 GROUND FLOOR PLAN


LEGEND	
■	Terraces
■	Bike Rack
■	Parking
■	Bin Store
■	Private Services Space
■	Common Access
■	Common Access Road and Landscaping




2 FIRST FLOOR PLAN

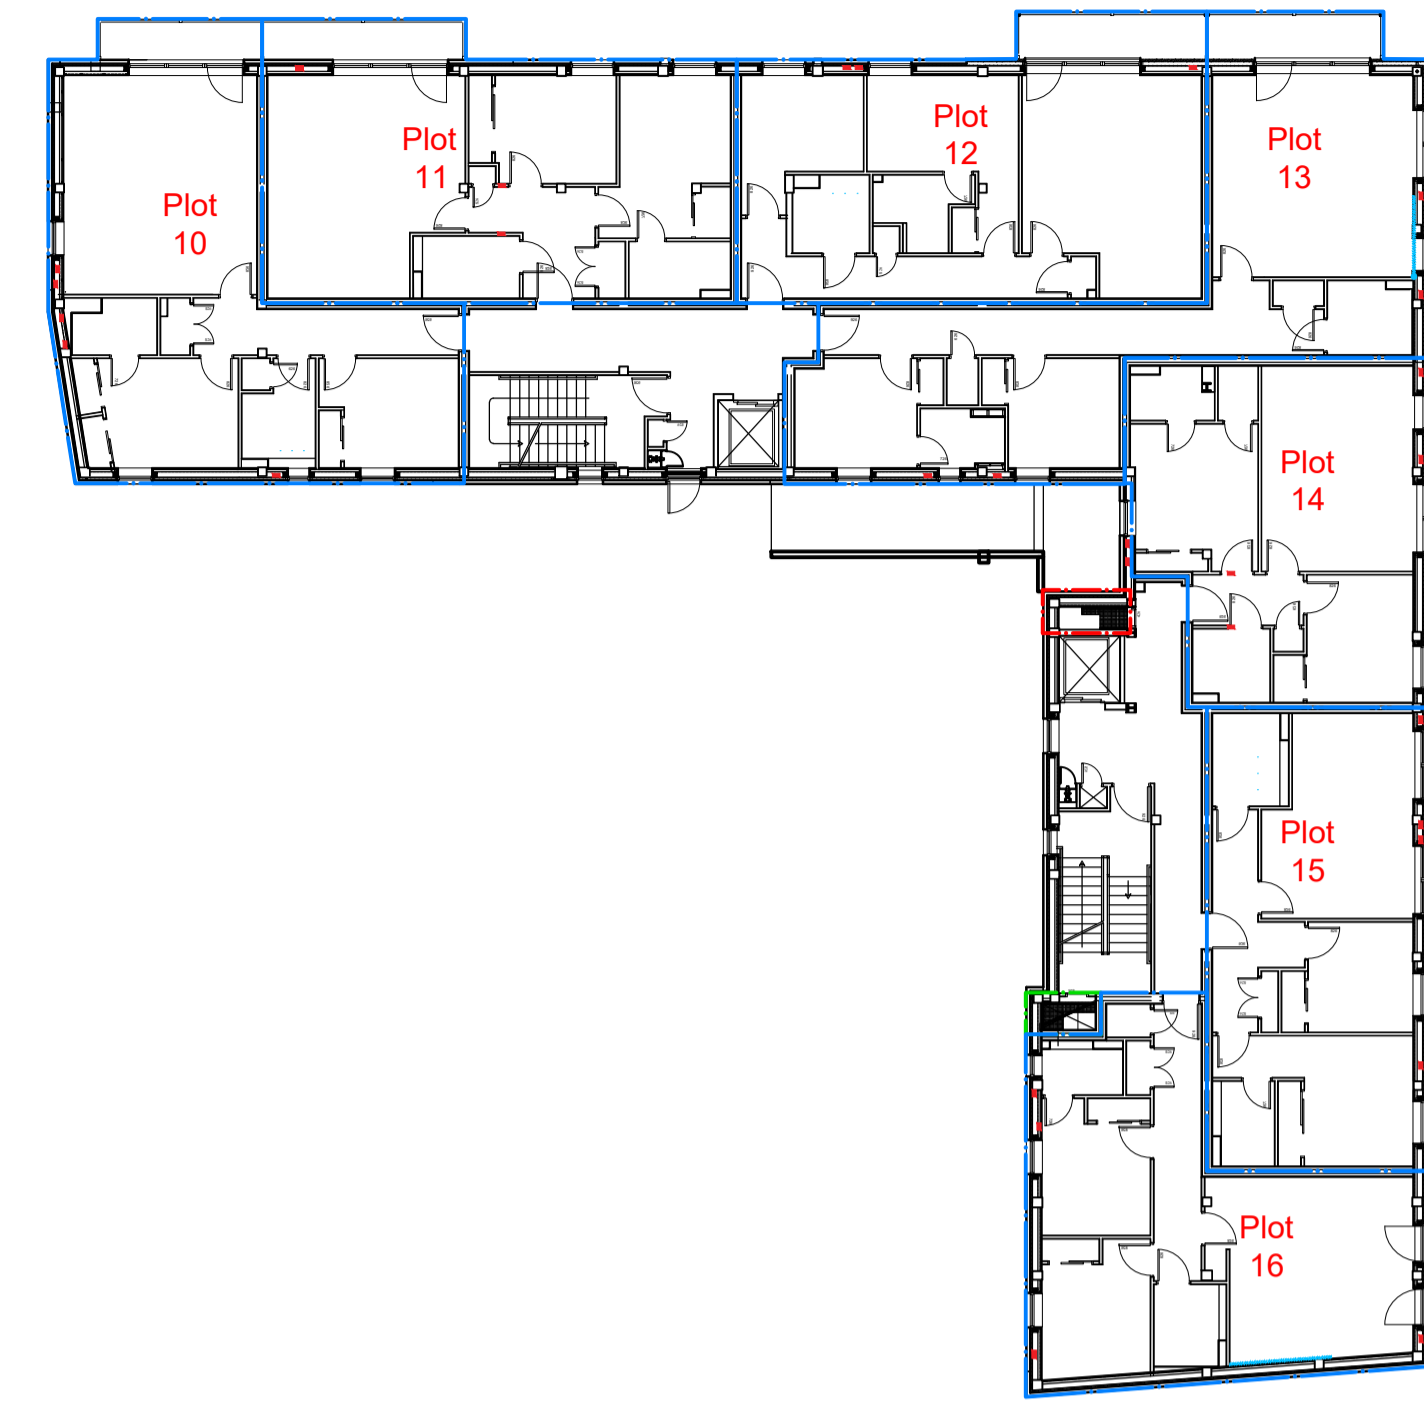


3 SECOND FLOOR PLAN

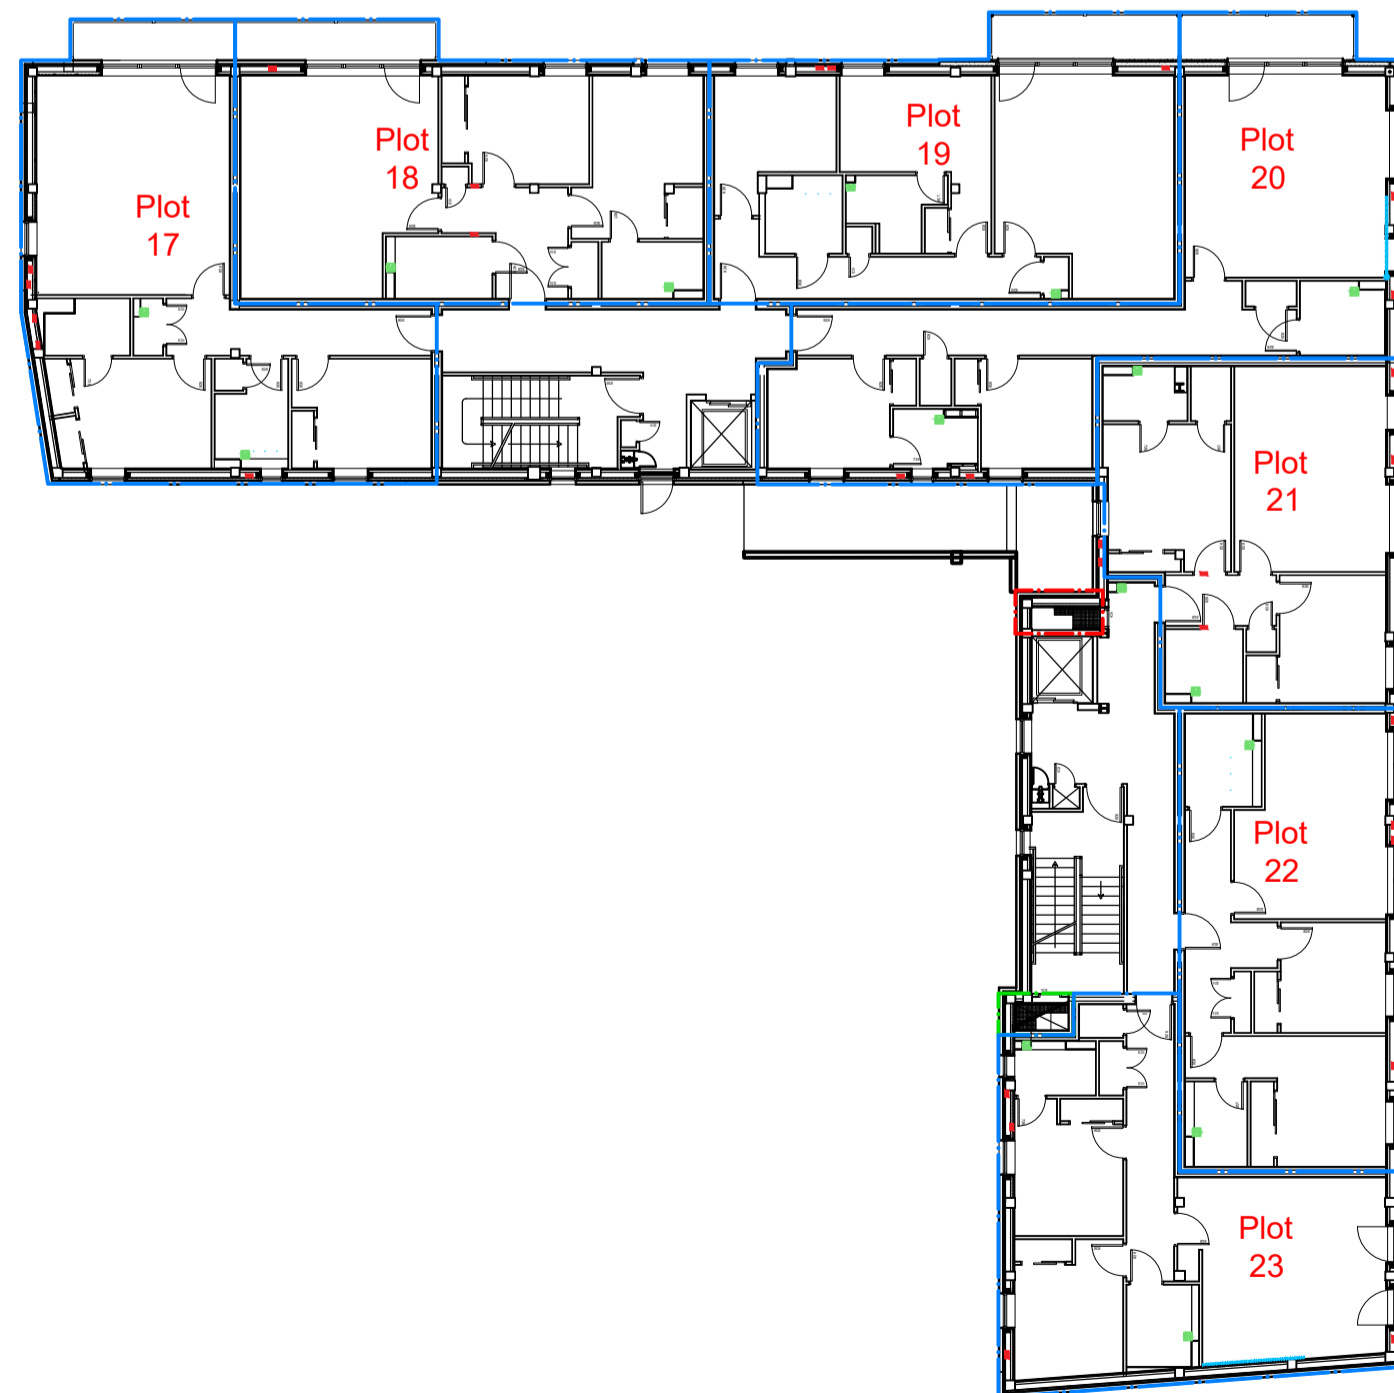

4 THIRD FLOOR PLAN

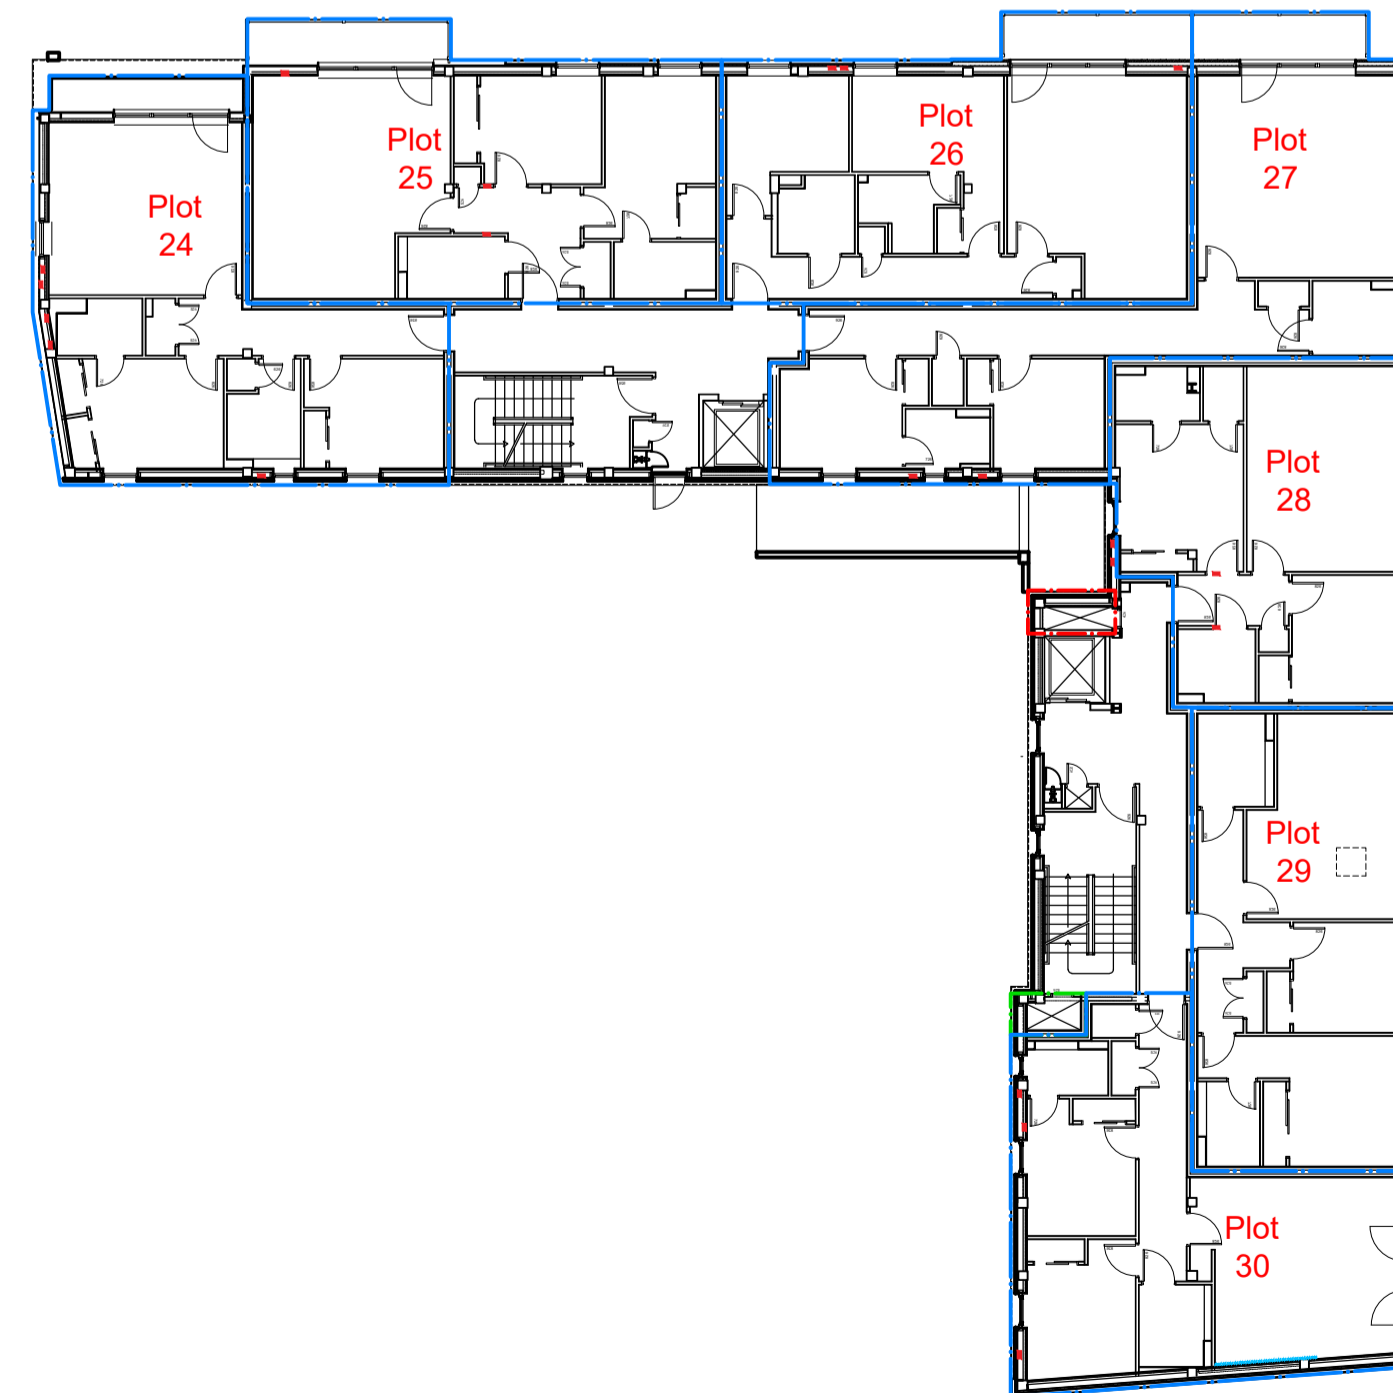

5 FOURTH FLOOR PLAN

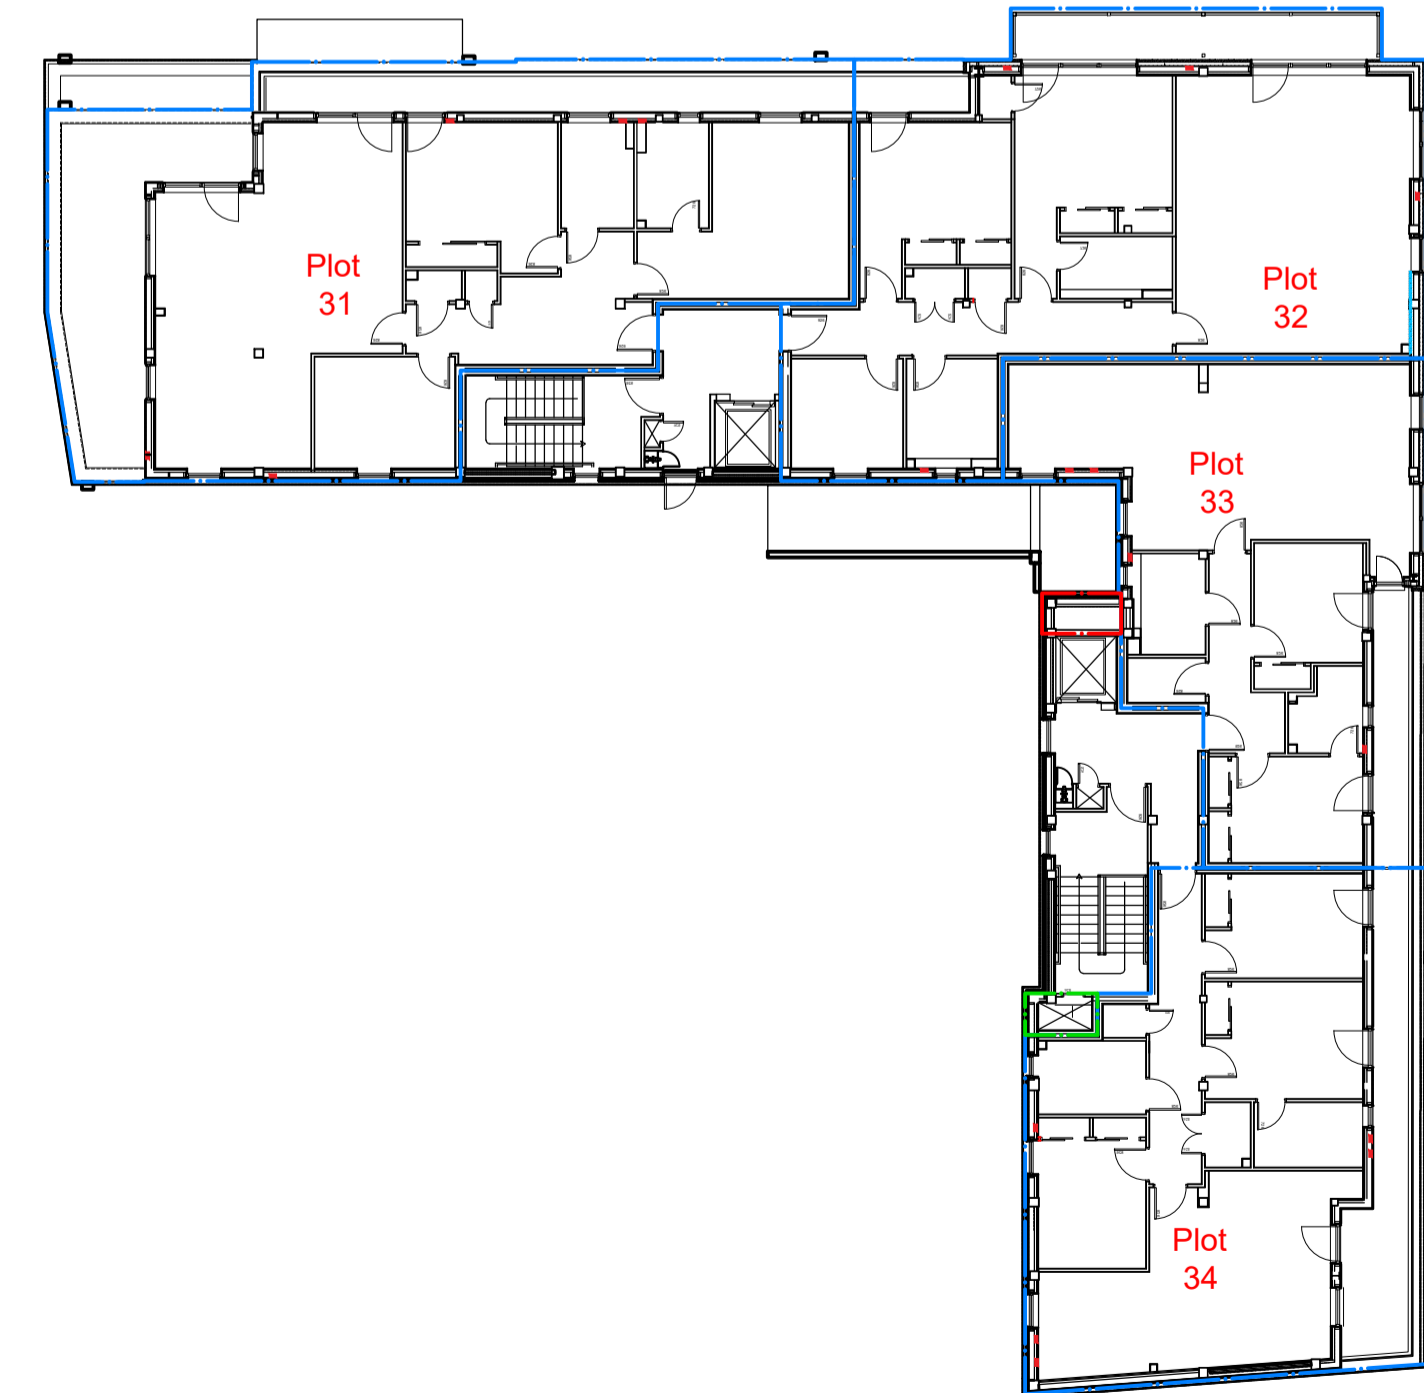

6 FIFTH FLOOR PLAN

Drawing Notes
 This drawing has been prepared in accordance with the scope of Nixon Development Consultants Ltd agreement with its client and is subject to the terms of that agreement. Nixon accept no liability for any use of this document other than by its client and for the purposes for which it was prepared and provided. Only written dimensions shall be used. All drawings are to be read in conjunction with all related architectural, civil and structural drawings and all other consultants information. This drawing and the details enclosed within are the copyright of Nixon Development Consultants Ltd, and must not be reproduced, altered or passed to any third party without prior written consent.

The Development registered under title REN19366 with Commercial Units 1 & 2 and plots 1 to 34 within have been DPA approved:

Ross Cairns - 19 May 2023

Ross Cairns (DPA Officer)

0 1 2 3 4 5 10m

Rev	Date	Notes	Drawn	Checked
A	19.04.23	Plot 33, 34 & comm unit 2 & 3 titles revised SLS		

Purpose of Issue

SALES

NIXON

Nixon Development Consultants Ltd
 Registered in Scotland No. 394314
 W: www.nixonconsultants.co.uk
 E: info@nixonconsultants.co.uk

238 Hydepark Street
 GLASGOW, G3 7BY
 Tel: 0141 222 1433

Client: Nixon Blue

Project: 20-22 Bridge Street
 Paisley, PA1 1XN

Drawing Title: Deeds Plan

Date: 01.03.22 Scale: 1:200 Drawn: CM Checked: SLS Size: A1

Drawing Number: 18603 - LE00 Revision: A

Project: Glasgow City Council Location: Type: Role: Number: