

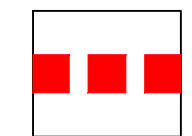
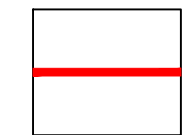
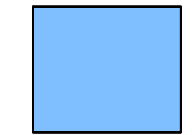
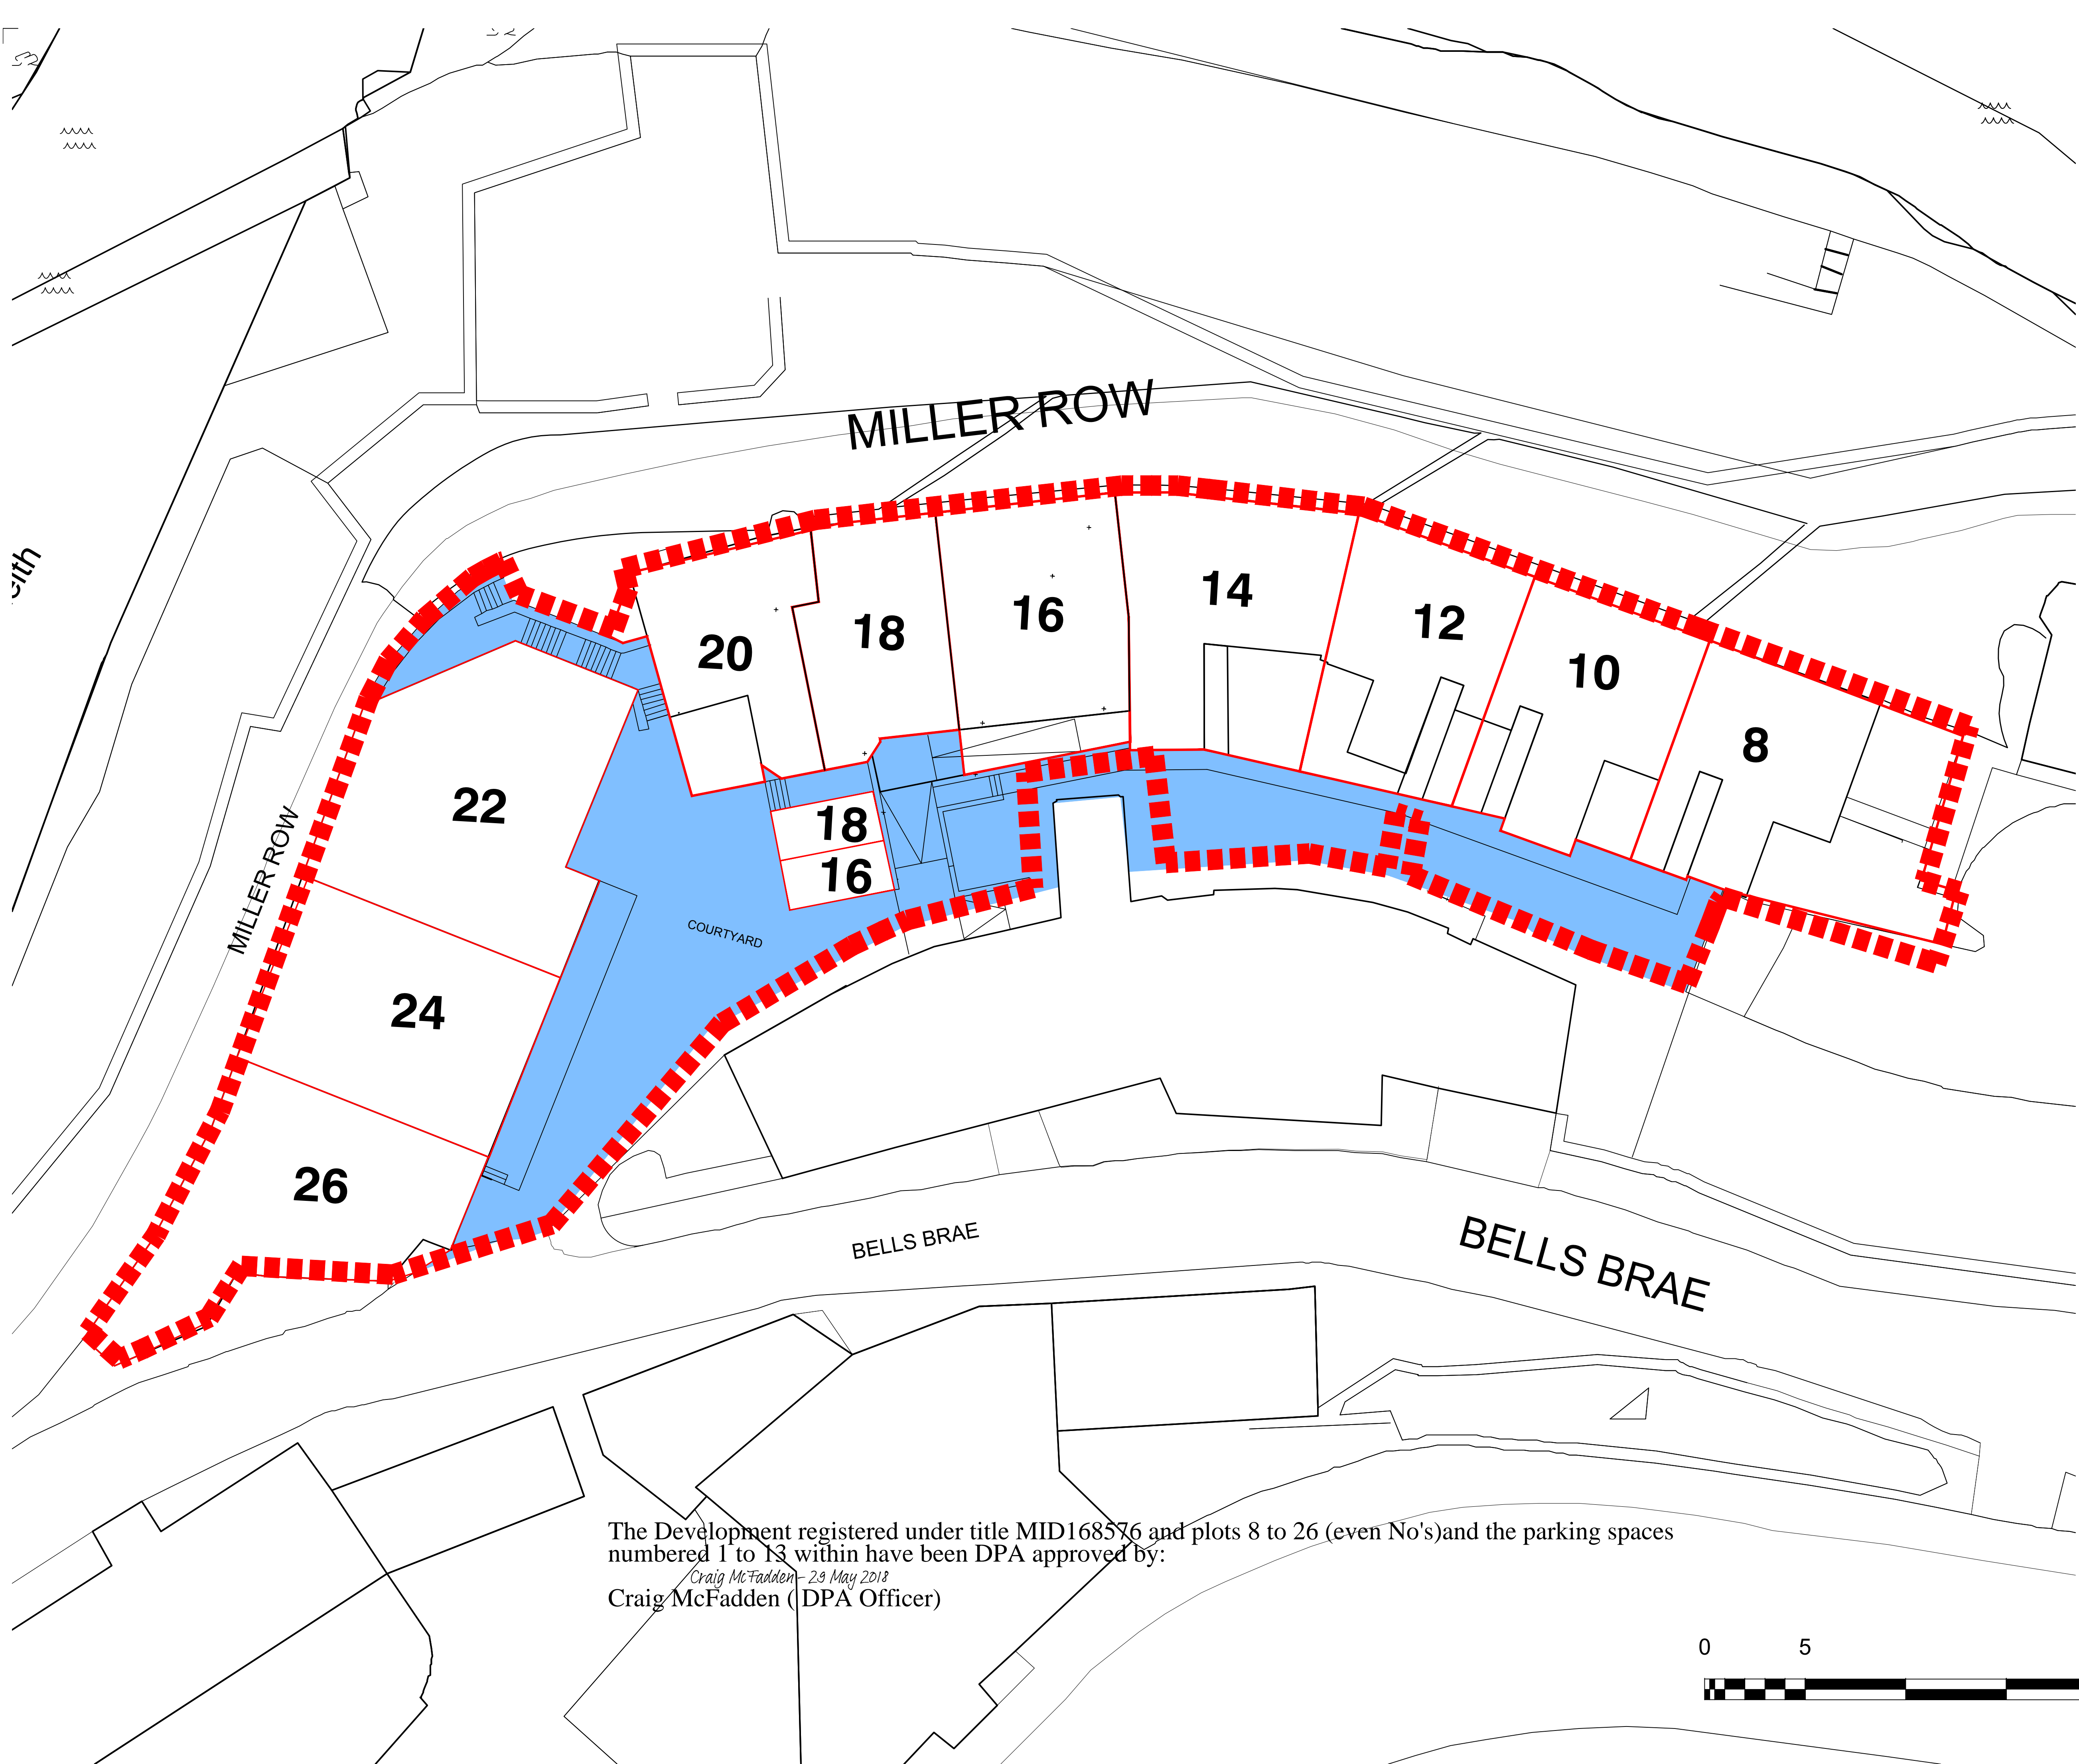


Revision	Date	By
A	Boundary correction at plot 8 west	Oct 18

-  SITE DEVELOPMENT BOUNDARY
-  PLOT BOUNDARY
-  COMMON AREA

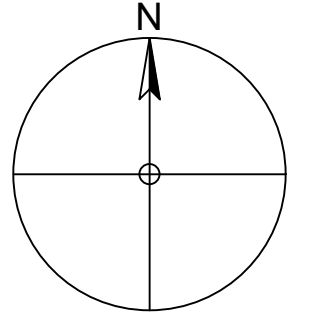


The Development registered under title MID168576 and plots 8 to 26 (even No's) and the parking spaces numbered 1 to 13 within have been DPA approved by:
Craig McFadden - 29 May 2018
 Craig McFadden (DPA Officer)

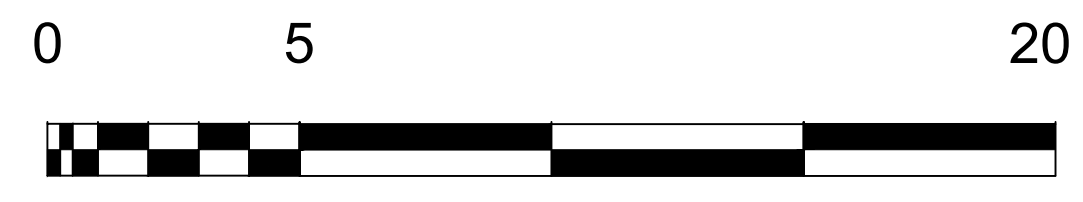



sundial properties

Project Title Bells Brae Edinburgh	
Drawing Title Proposed Site Plan	
Scale 1:150@A1	Date 09.05.18
Drawing No.	Rev. A


Plan 3

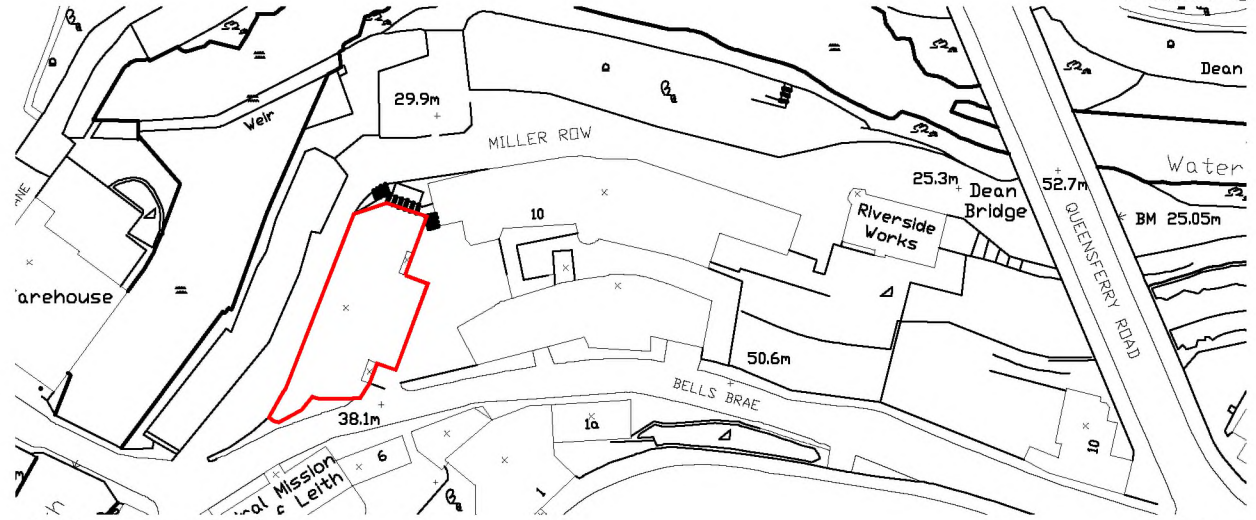

1.1250 @ A4

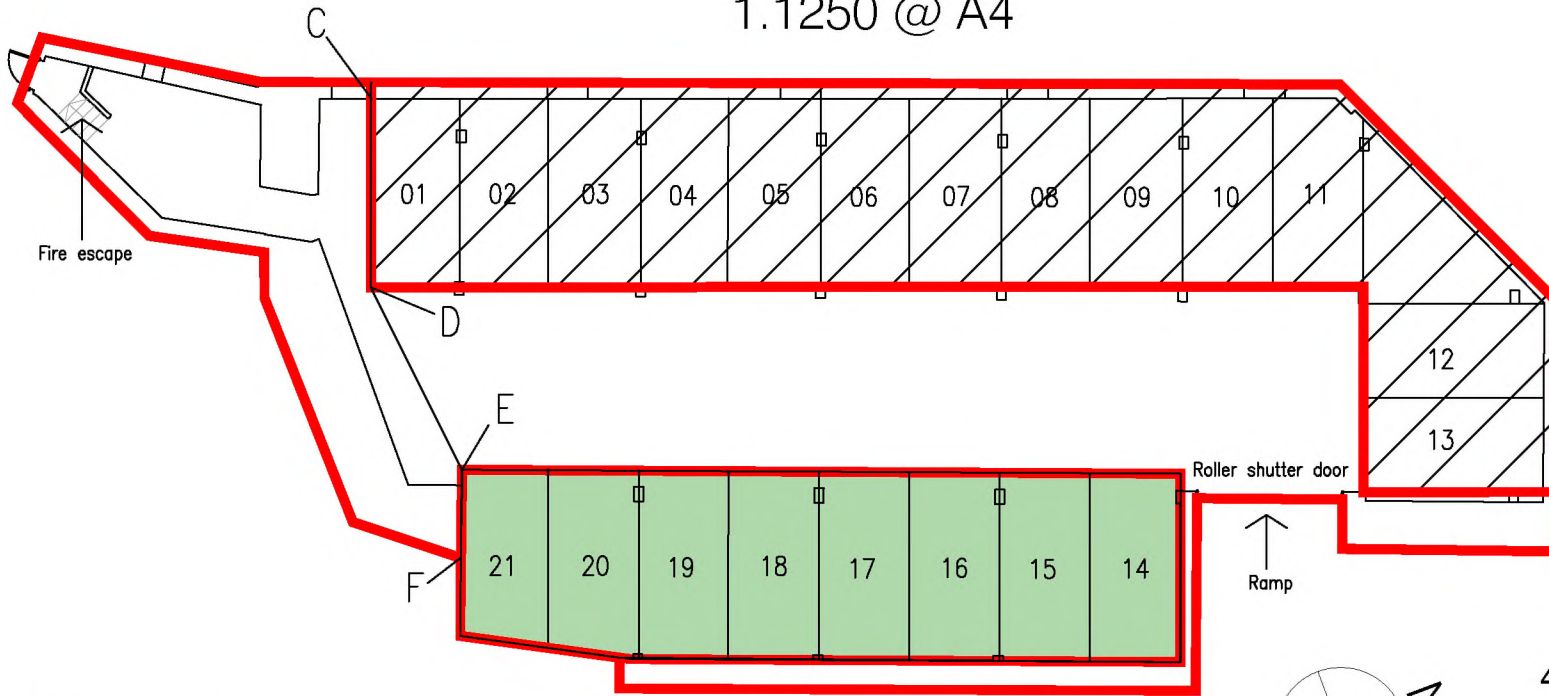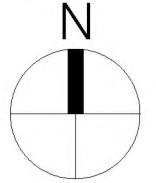

Roller shutter door
Ramp

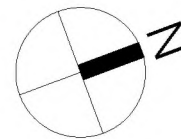

1.200 @ A4

4 Bells Brae,
Edinburgh
Middle floor carpark