

SITE PLAN

1:250

All dimensions are noted 'or thereby'

Area of land tinted green indicates extent of communal land shared by all five flats


Access steps included within Flat 1

FLAT 1
(Ground floor flat)

AREA OF LAND DELINEATED RED AMOUNTS TO 158 sq.m OR THEREBY



SCALE 1:250
(in metres)

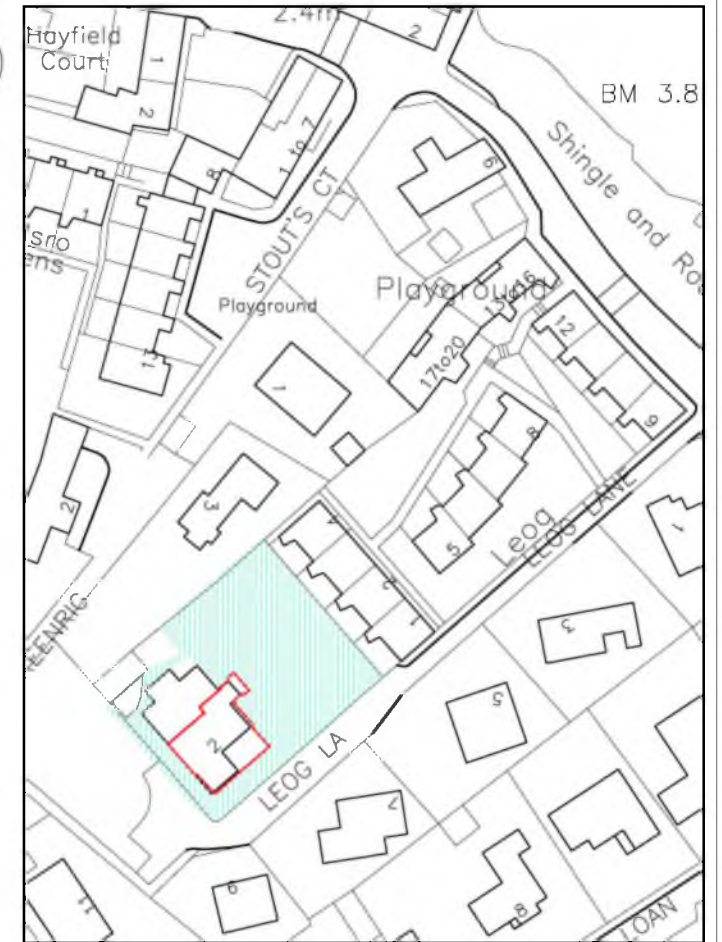

LOCATION PLAN

1:1250

The Development registered under title OAZ10639 and Flats 1 to 5 and store within have been DPA approved by:


Craig McFadden - 28 March 2019

Craig McFadden (DPA Officer)



© Copyright Vega Technical Services (VTS)
No part of this document may be reproduced or transmitted in any form without the written permission of VTS. This document should not be relied on or used in circumstances other than those for which it was originally prepared and for which VTS was commissioned. VTS accepts no responsibility for this document to any other party other than the person by whom it was commissioned.

Project DISPOSITION PLAN FOR FLAT 1, LEOG HOUSE, LEOG LANE, LERWICK, SHETLAND. Cecil Eunson		Date Drawn 29.1.18
Drawing Title Flat 1 - Ground Floor		Scale(s) @ A3 1:250 1:1250
Drawing Status DISPOSITION PLAN	Drawing Number 1430. 01	Revision A

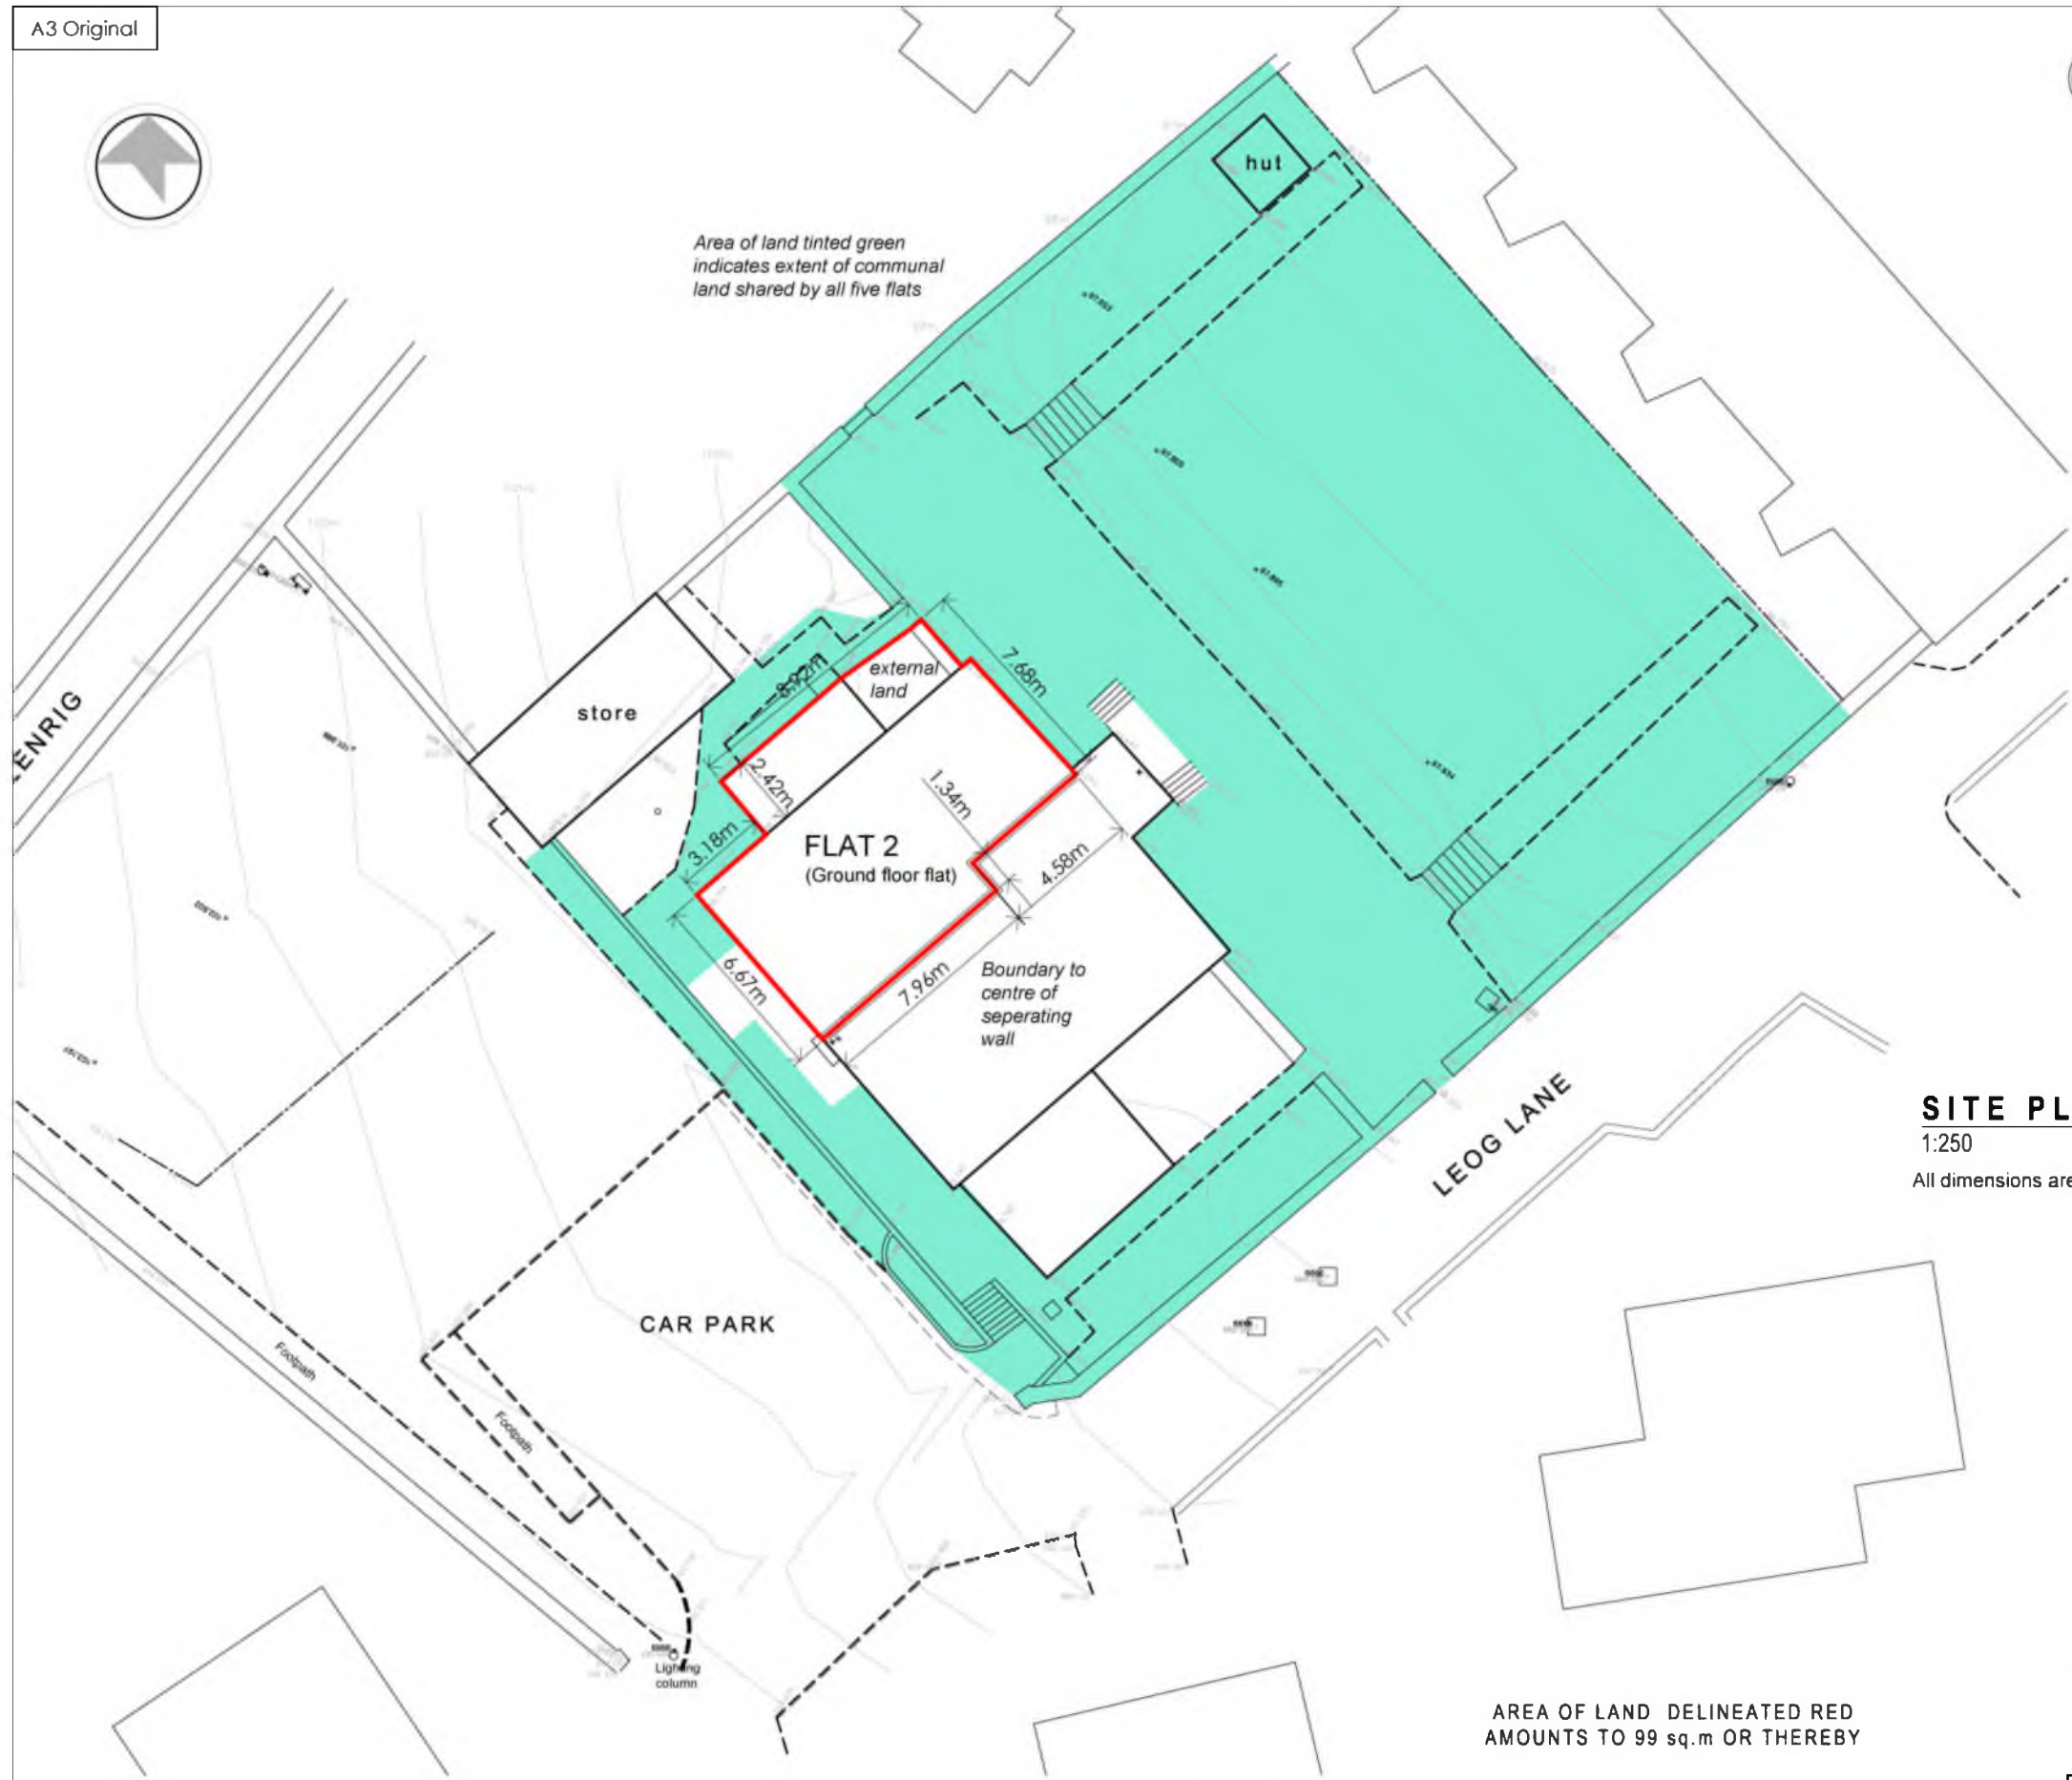

LOCATION PLAN
1:1250

SITE PLAN

1:250
All dimensions are noted 'or thereby'

AREA OF LAND DELINEATED RED AMOUNTS TO 99 sq.m OR THEREBY




SCALE 1:250
(in metres)



Vega Technical Services Shetland Ltd
CUMLEWICK, SANDWICK, SHETLAND, ZE2 9HH
Telephone: 01950 831279 - Mobile: 07773 854578
Email: michael@vegatechnical.co.uk

© Copyright Vega Technical Services (VTS)
No part of this document may be reproduced or transmitted in any form without the written permission of VTS. This document should not be relied on or used in circumstances other than those for which it was originally prepared and for which VTS was commissioned. VTS accepts no responsibility for this document to any other party other than the person by whom it was commissioned.

Project DISPOSITION PLAN FOR FLAT 2, LEOG HOUSE, LEOG LANE, LERWICK, SHETLAND. Cecil Eunson		Date Drawn 29.1.18
Drawing Title Flat 2 - Ground Floor		Scale(s) @ A3 1:250 1:1250
Drawing Status DISPOSITION PLAN	Drawing Number 1430.02	Revision A

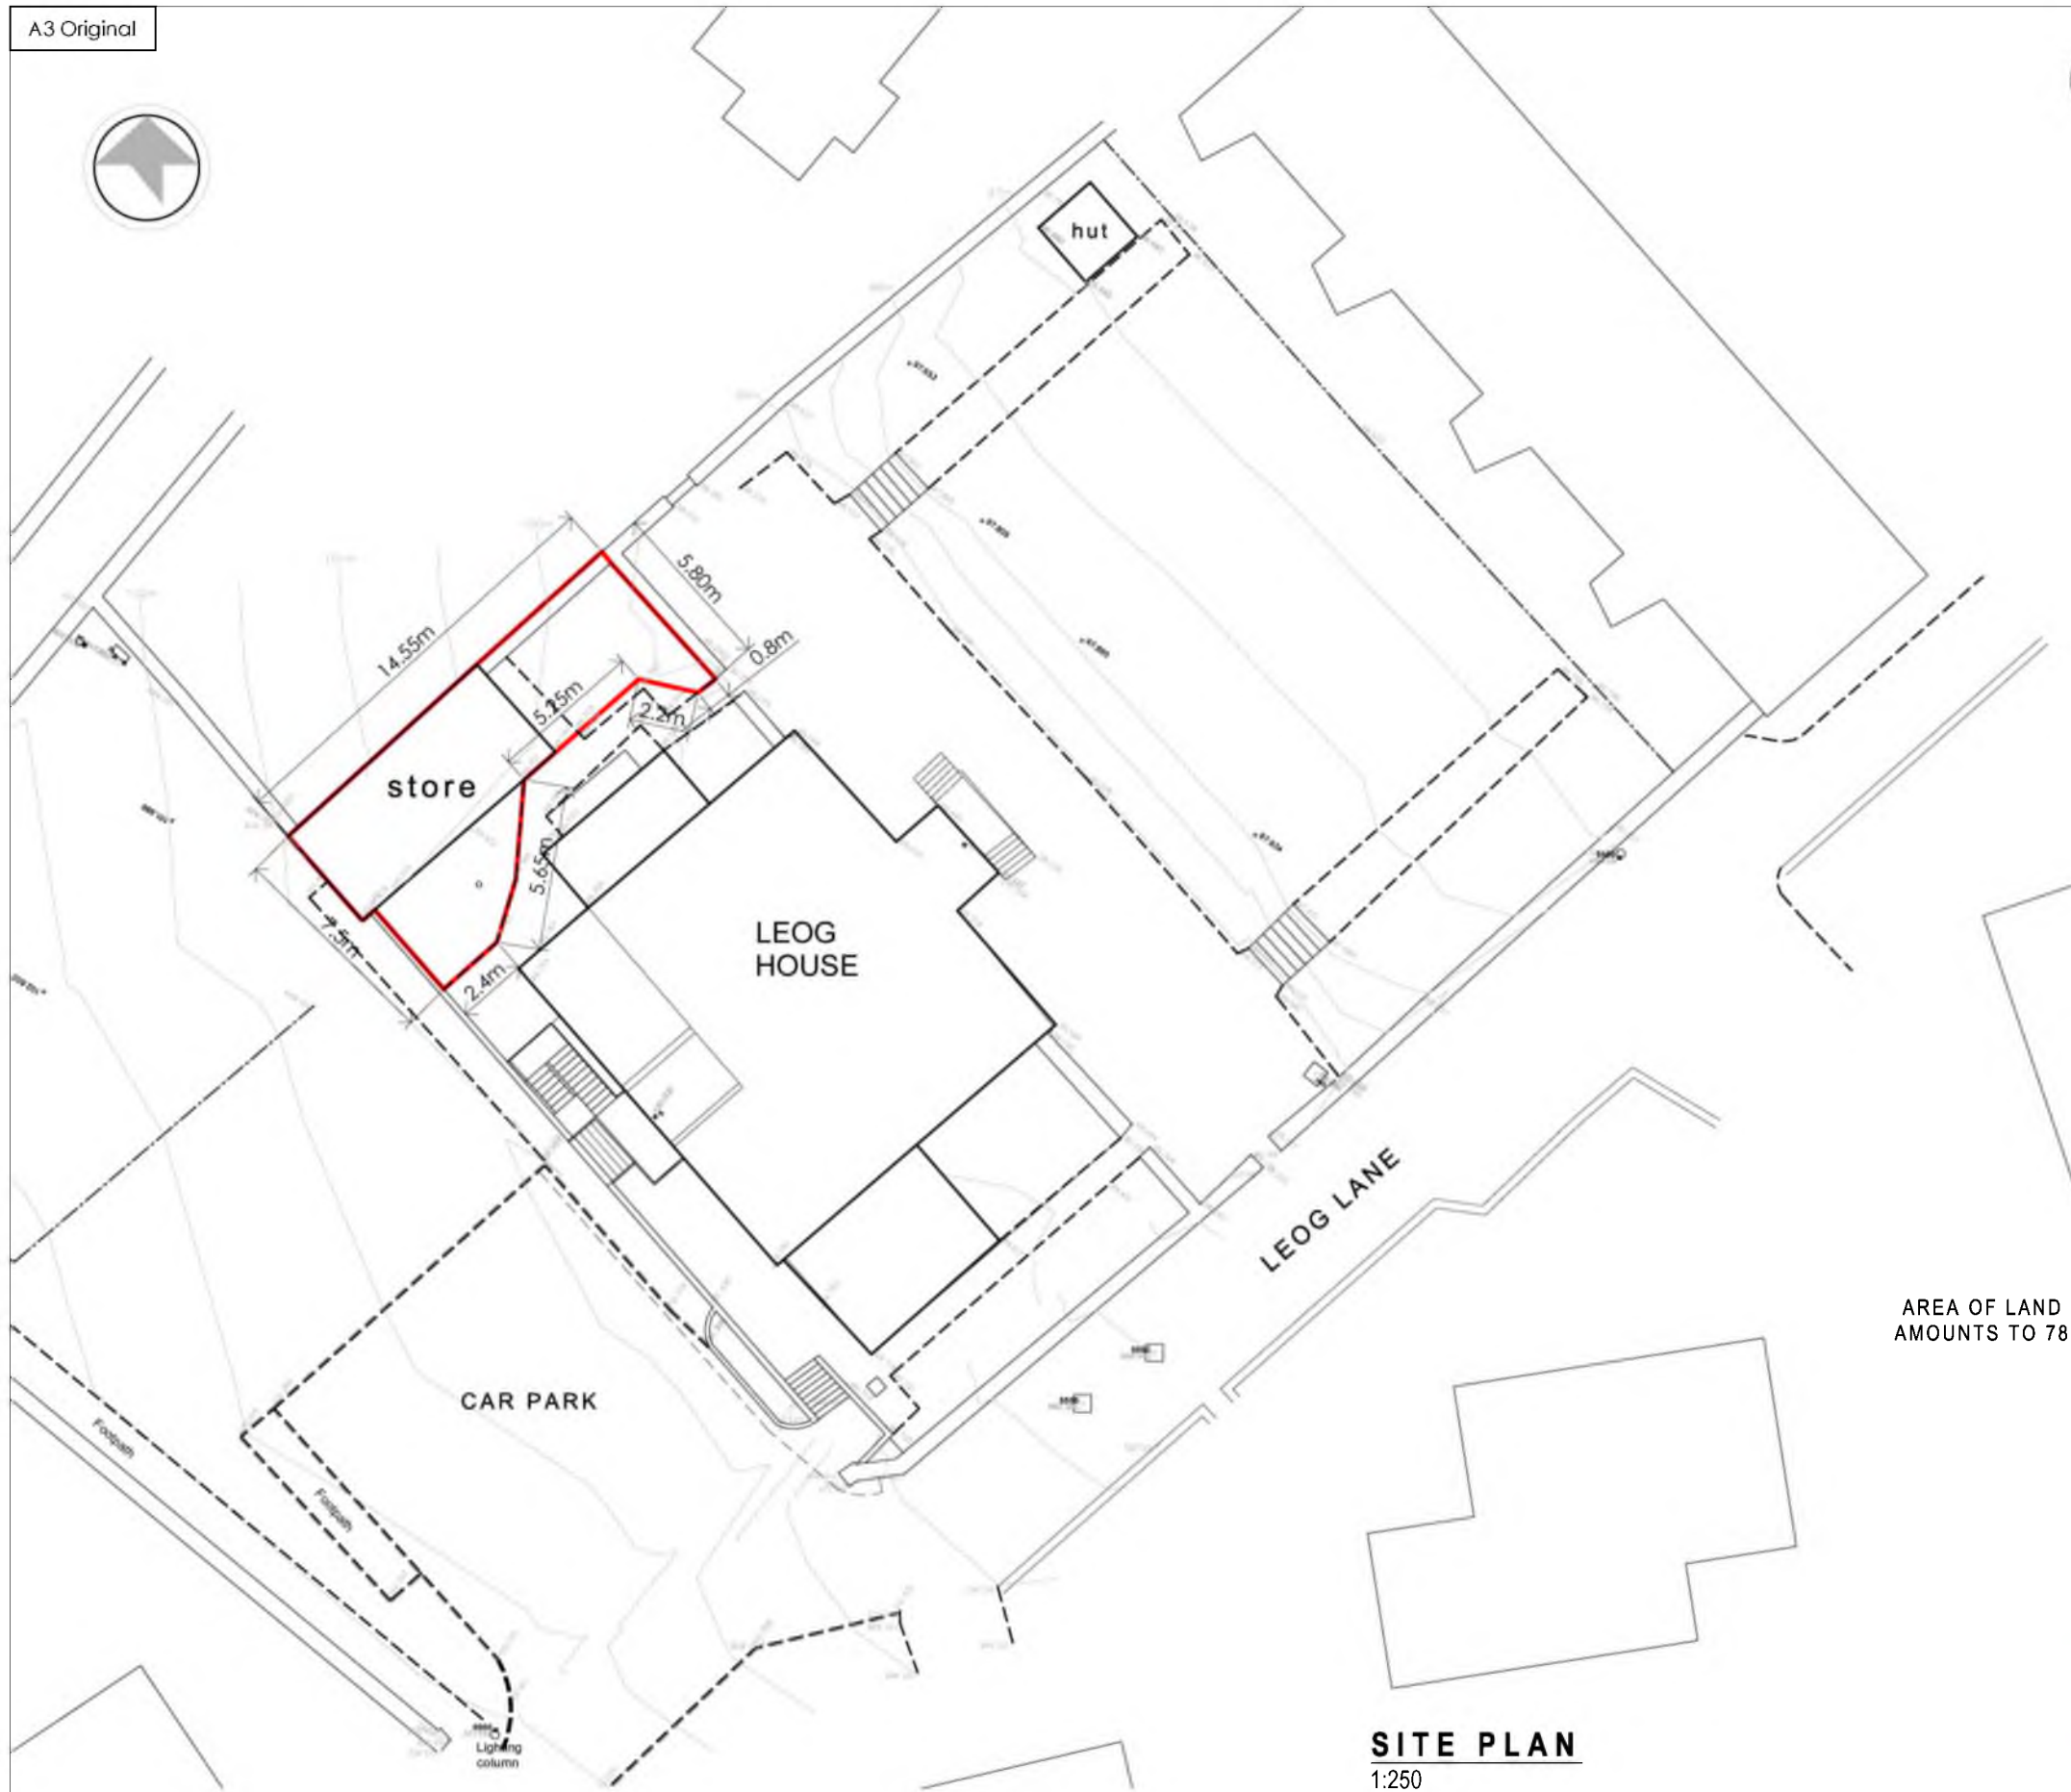

LOCATION PLAN
1:1250

AREA OF LAND DELINEATED RED
AMOUNTS TO 78 sq.m OR THEREBY

SITE PLAN
1:250

All dimensions are noted 'or thereby'



SCALE 1:250
(in metres)



Project DISPOSITION PLAN FOR STORE, LEOG HOUSE, LEOG LANE, LERWICK, SHETLAND. Cecil Eunson		Date Drawn 6.2.19
Drawing Title Store building		Scale(s) @ A3 1:250 1:1250
Drawing Status DISPOSITION PLAN	Drawing Number 1430. 06	Revision -



Area of land tinted green indicates extent of communal land shared by all five flats

Area tinted orange indicates common steps and landing for flats 3, 4 and 5

Communal access steps and landing leading from car park to first floor flats

CAR PARK

Lighting column

store

hut

Boundary to centre of separating wall

FLAT 3
(First floor flat)

LEOG LANE




SCALE 1:250
(in metres)

SITE PLAN

1:250

All dimensions are noted 'or thereby'

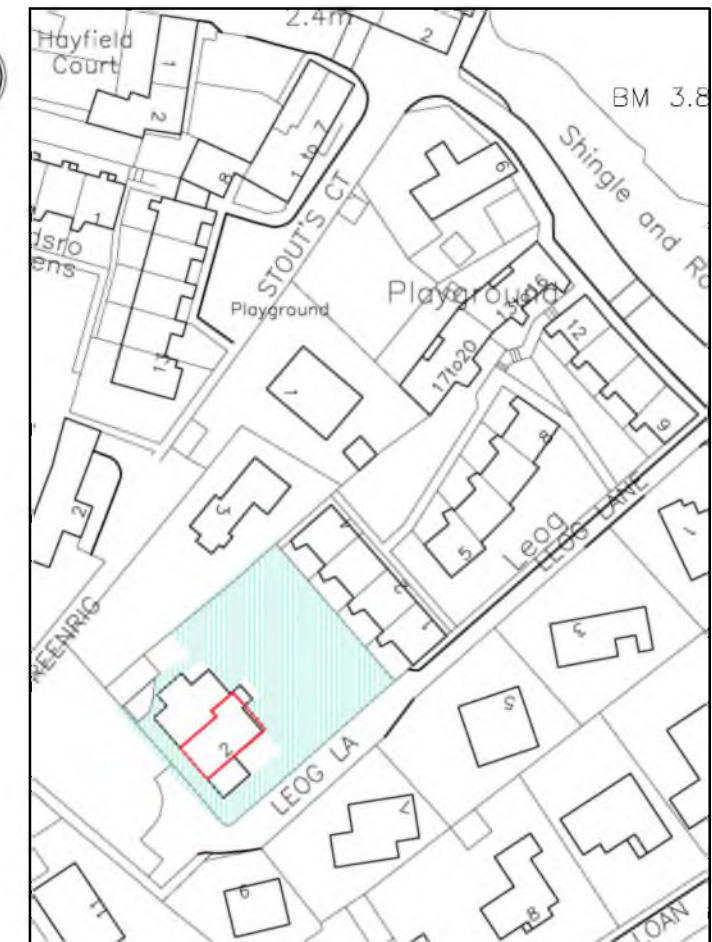

LOCATION PLAN



1:1250

AREA OF LAND DELINEATED RED AMOUNTS TO 93 sq.m OR THEREBY



**Vega Technical Services
Shetland Ltd**
1 UMLIEWICK, SANDWICK, SHETLAND, ZE2 3HH
Telephone: 01950 431279 - Mobile: 07770 554578
Email: michael@vegatechnical.co.uk

Project DISPOSITION PLAN FOR FLAT 3, LEOG HOUSE, LEOG LANE, LERWICK, SHETLAND. Cecil Eunson		Date Drawn 29.1.18
Drawing Title Flat 3 - First Floor		Scale(s) @ A3 1:250 1:1250
Drawing Status DISPOSITION PLAN	Drawing Number 1430. 03	Revision B

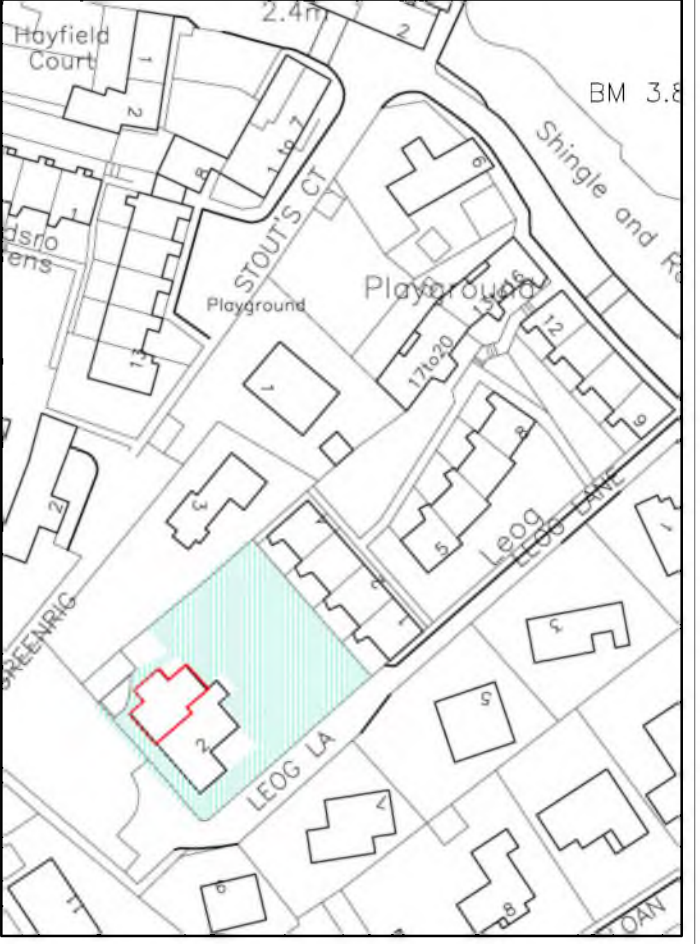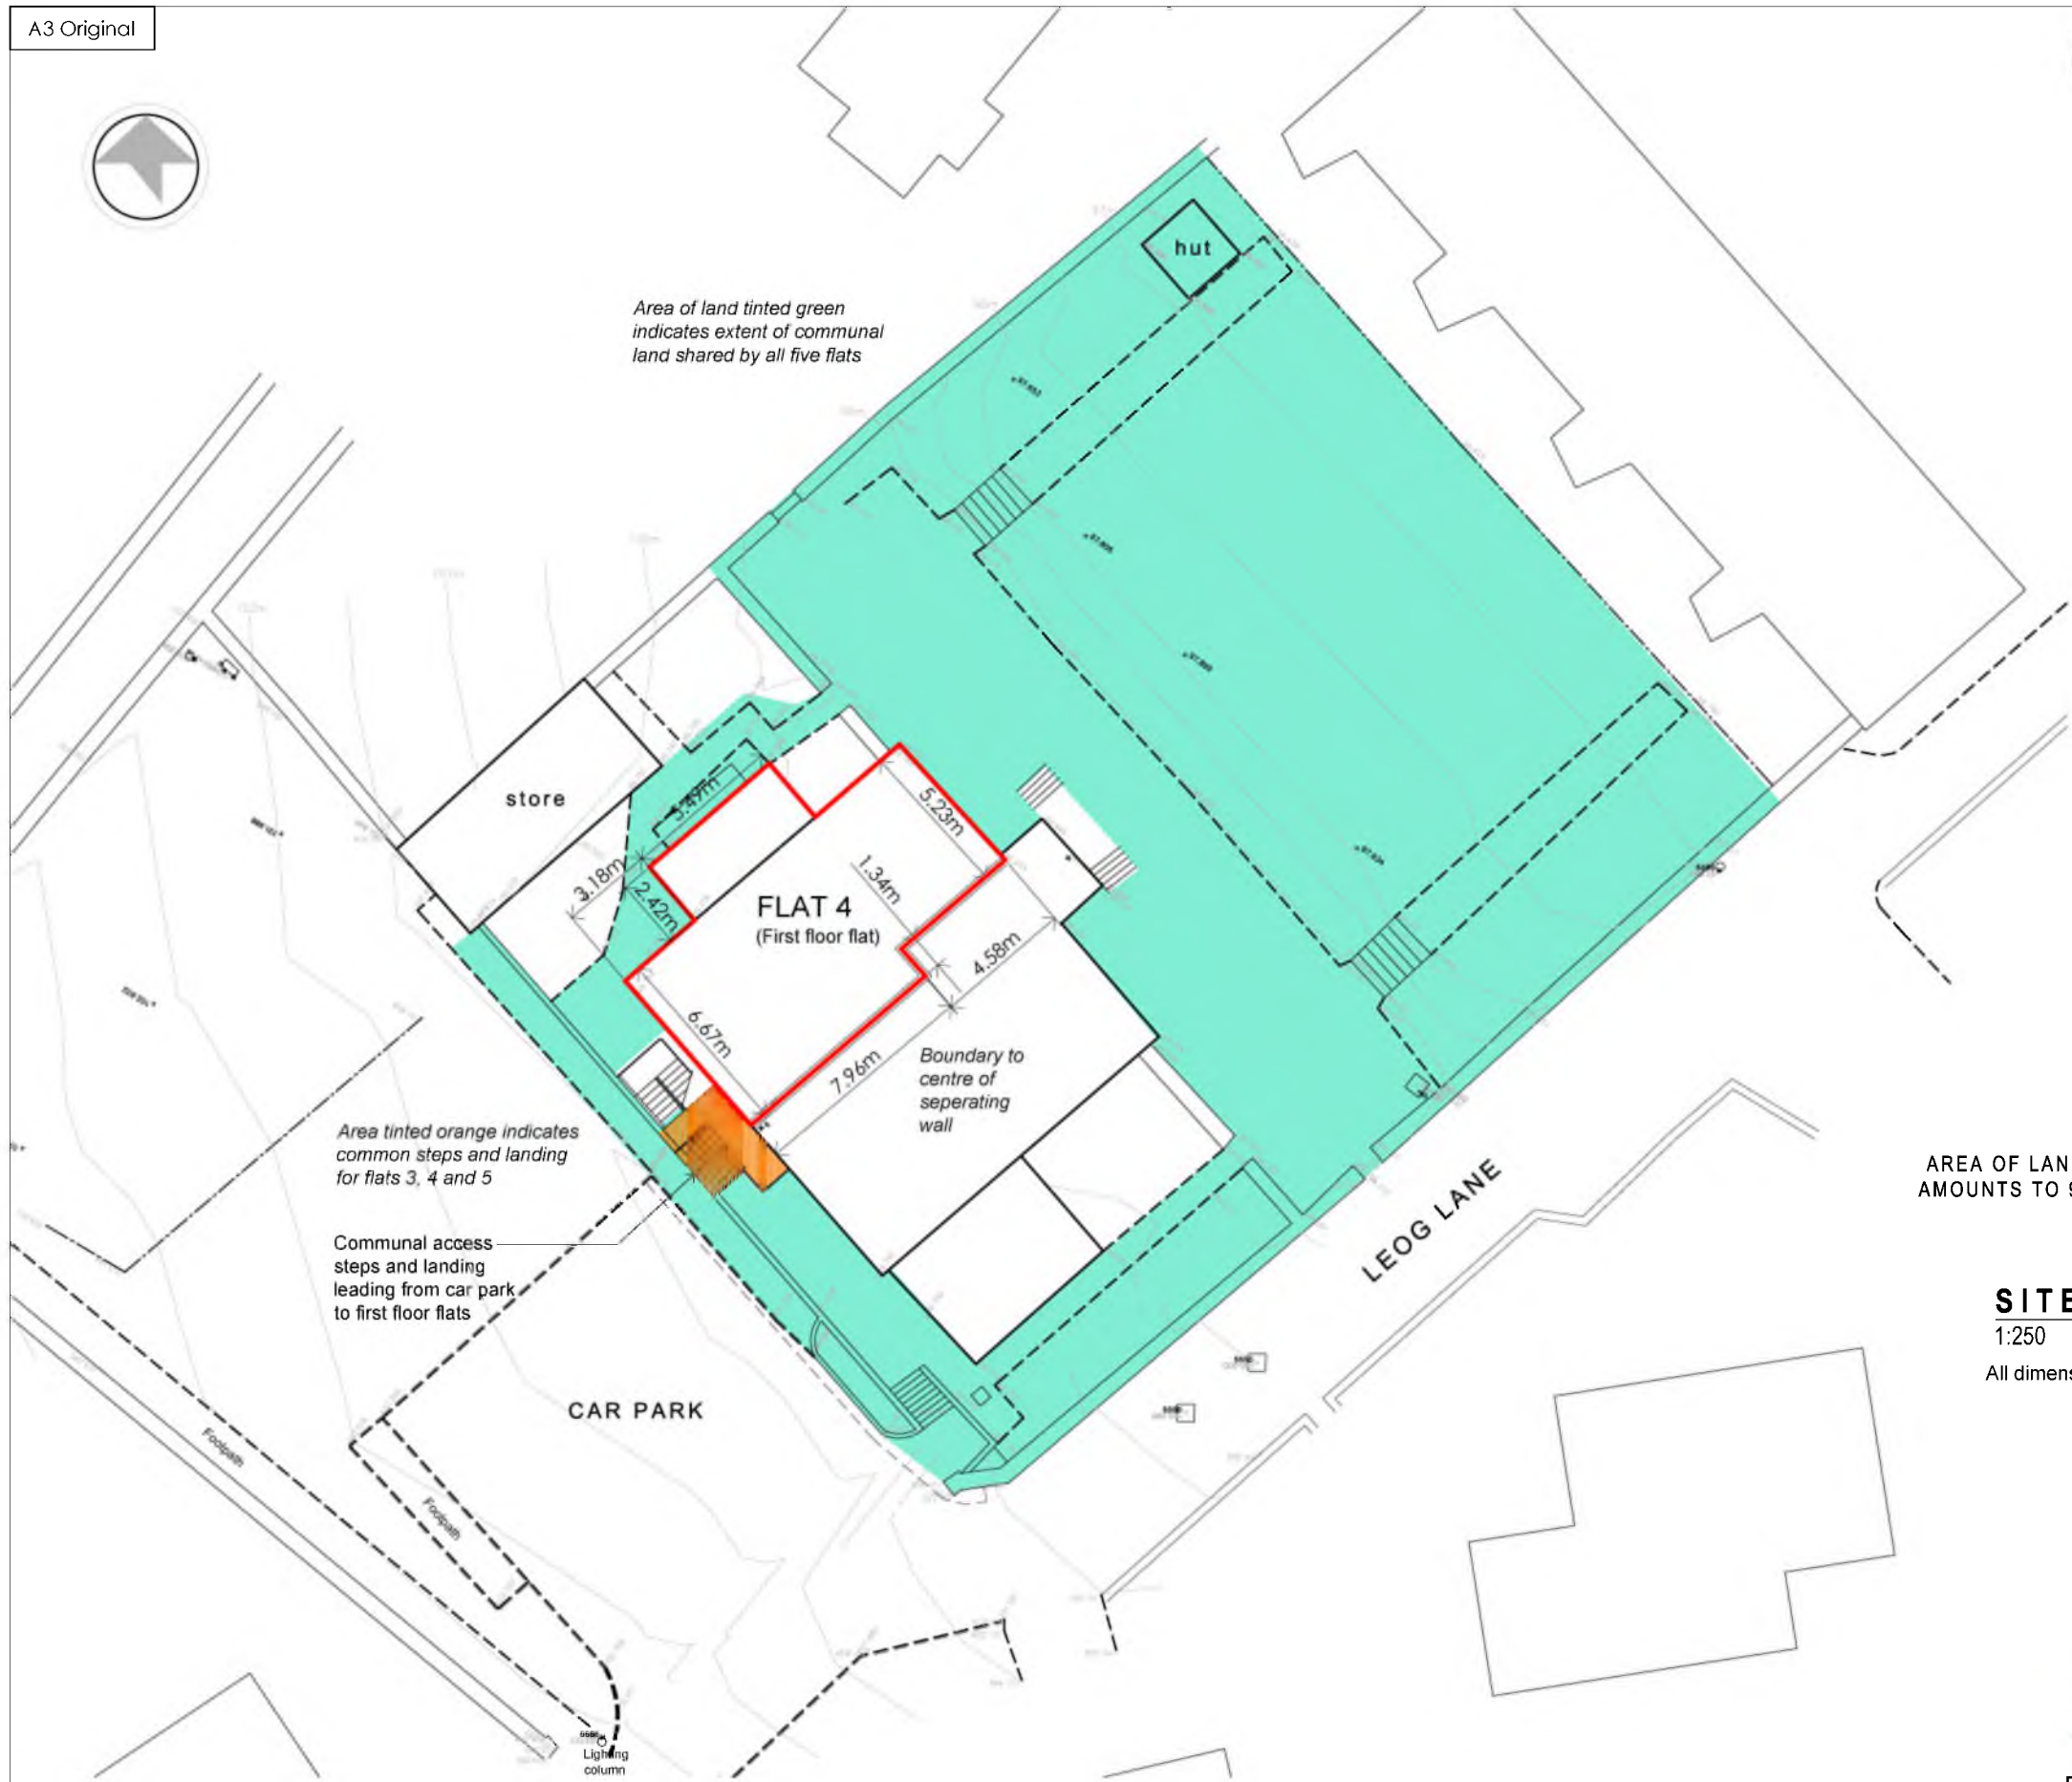

LOCATION PLAN
1:1250

AREA OF LAND DELINEATED RED AMOUNTS TO 91 sq.m OR THEREBY

SITE PLAN
1:250

All dimensions are noted 'or thereby'




SCALE 1:250
(in metres)

VTS Vega Technical Services
Shetland Ltd
CUMLIEVICK, SANDWICK, SHETLAND, ZE2 9HH
Telephone: 01950 431279 • Mobile: 07770 854578
Email: michael@vegatechnical.co.uk

© Copyright Vega Technical Services (VTS)
No part of this document may be reproduced or transmitted in any form without the written permission of VTS. This document should not be relied on or used in circumstances other than those for which it was originally prepared and for which VTS was commissioned. VTS accepts no responsibility for this document to any other party other than the person by whom it was commissioned.

Project DISPOSITION PLAN FOR FLAT 4, LEOG HOUSE, LEOG LANE, LERWICK, SHETLAND. Cecil Eunson		Date Drawn 29.1.18
Drawing Title Flat 4 - First Floor		Scale(s) @ A3 1:250 1:1250
Drawing Status DISPOSITION PLAN	Drawing Number 1430. 04	Revision B

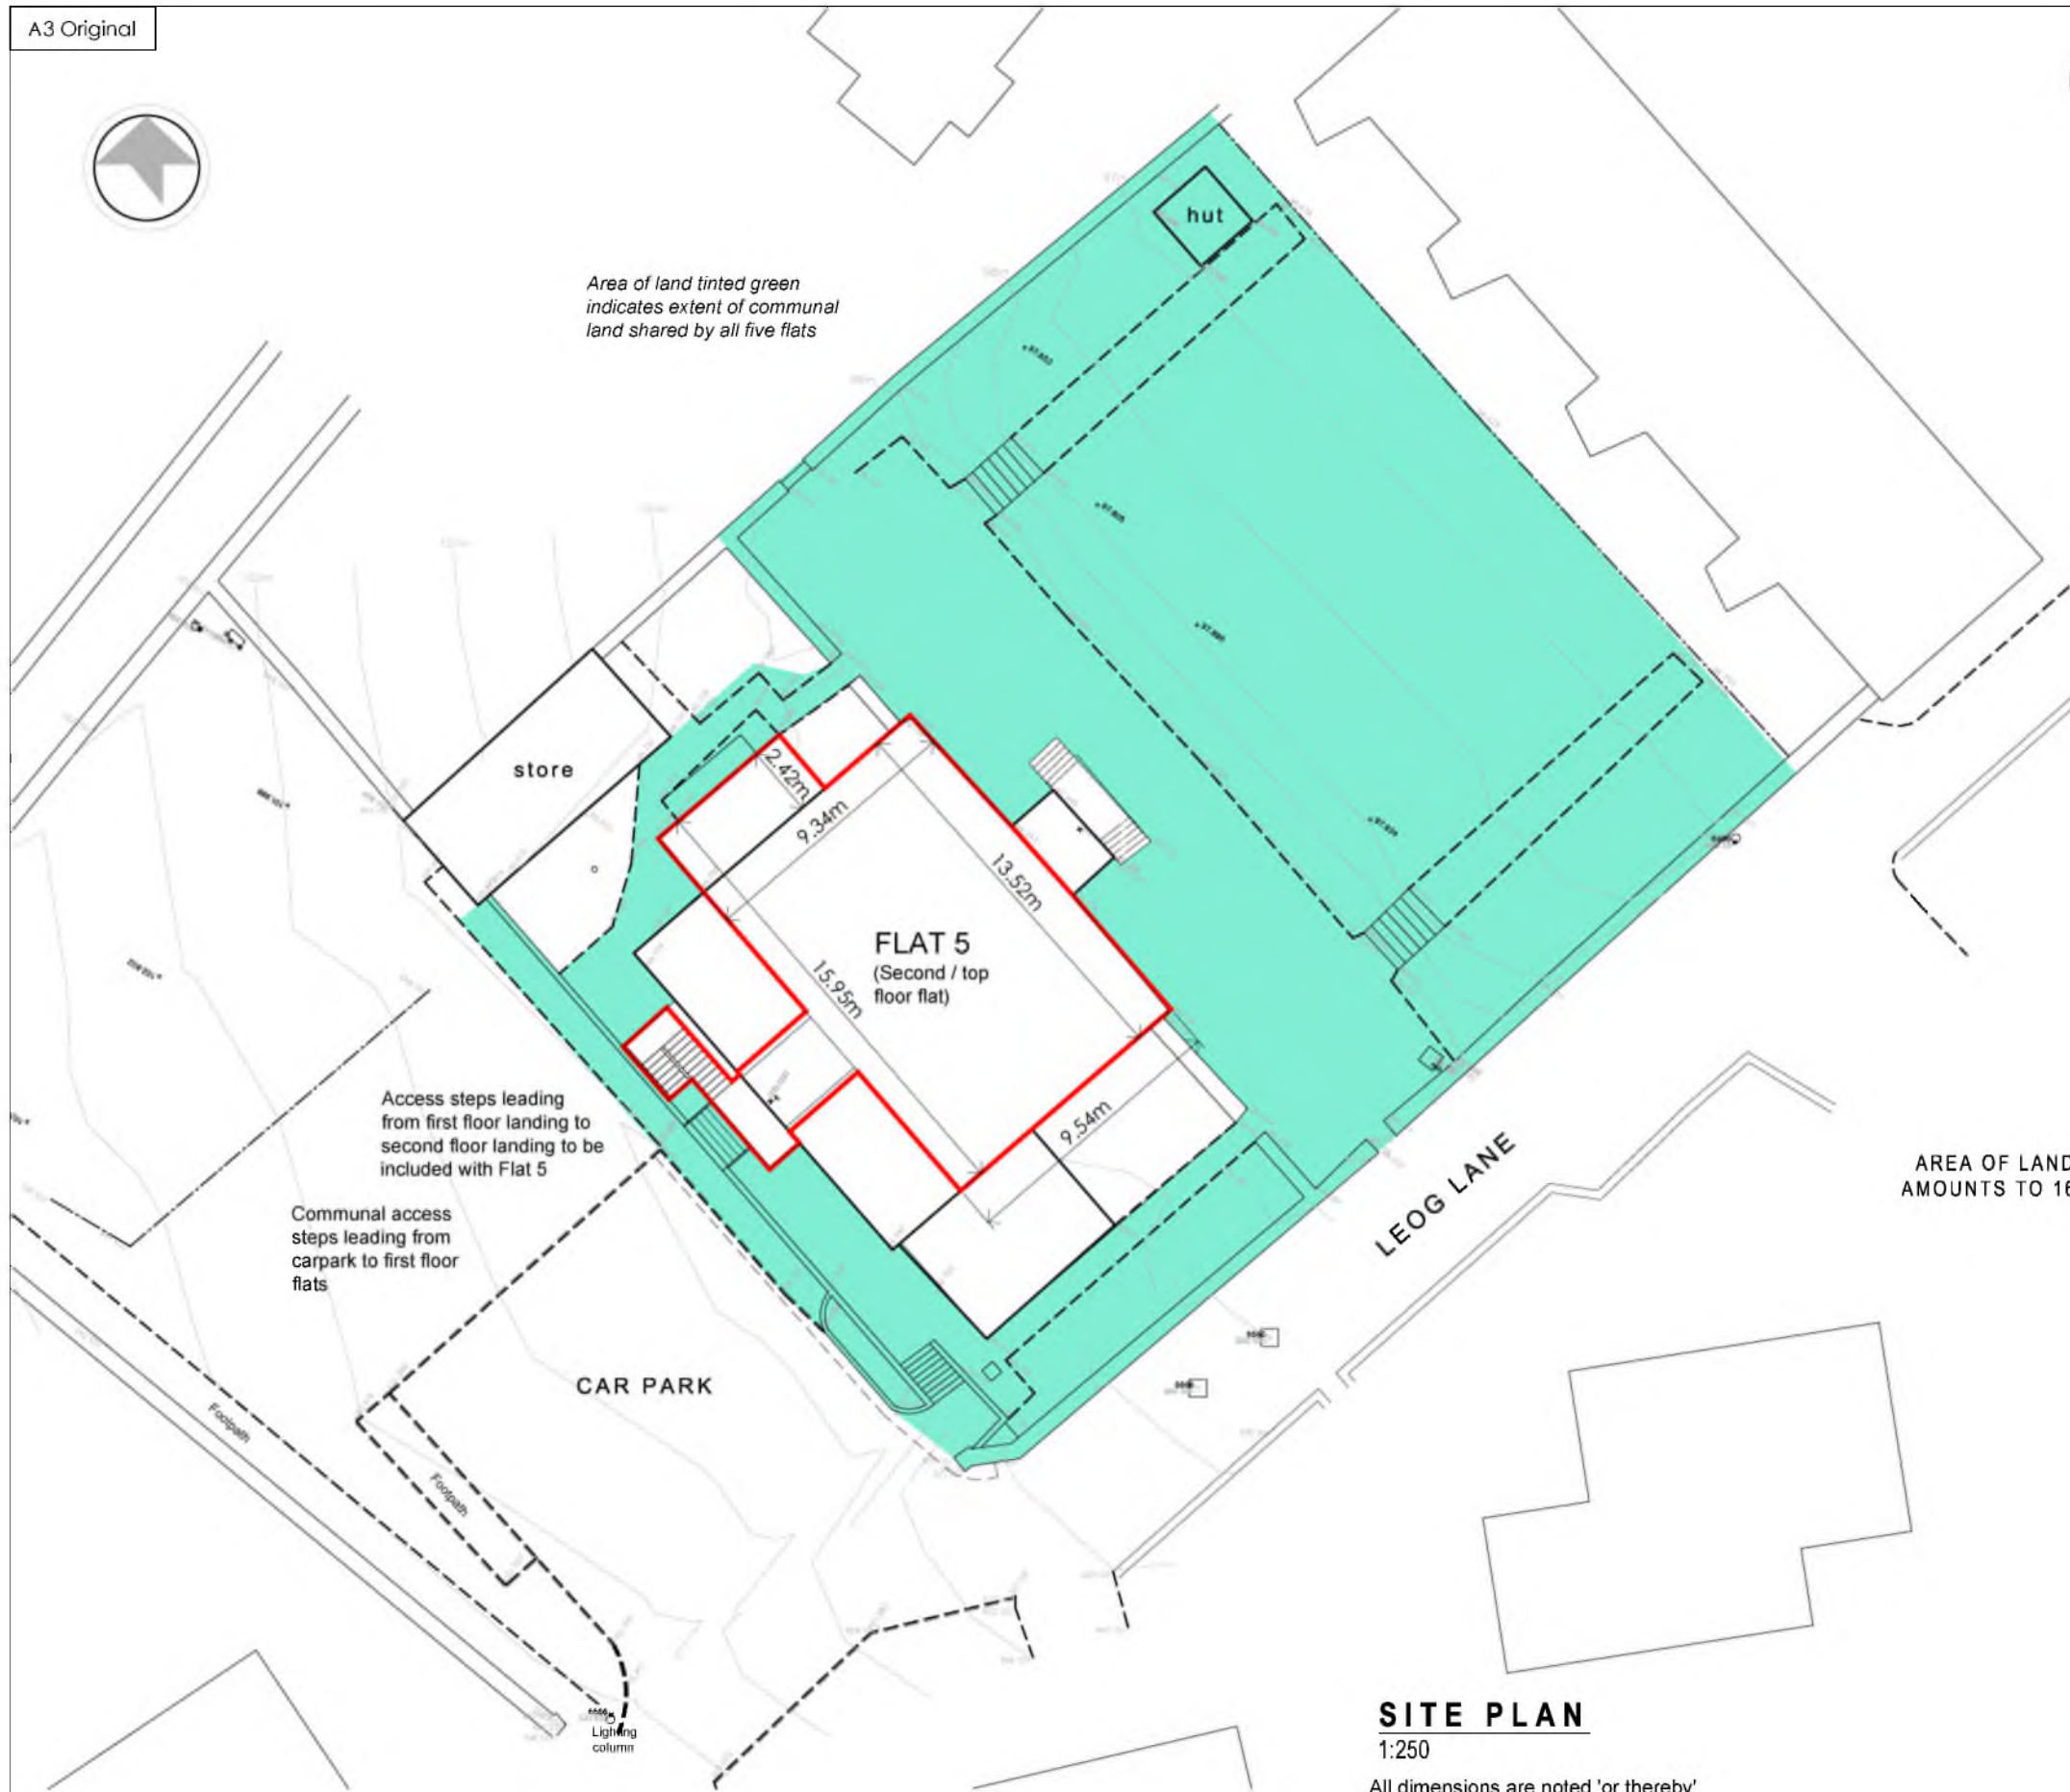

Area of land tinted green indicates extent of communal land shared by all five flats

Access steps leading from first floor landing to second floor landing to be included with Flat 5

Communal access steps leading from carpark to first floor flats

CAR PARK

LEOG LANE

AREA OF LAND DELINEATED RED AMOUNTS TO 160 sq.m OR THEREBY


SITE PLAN

1:250

All dimensions are noted 'or thereby'



SCALE 1:250
(in metres)

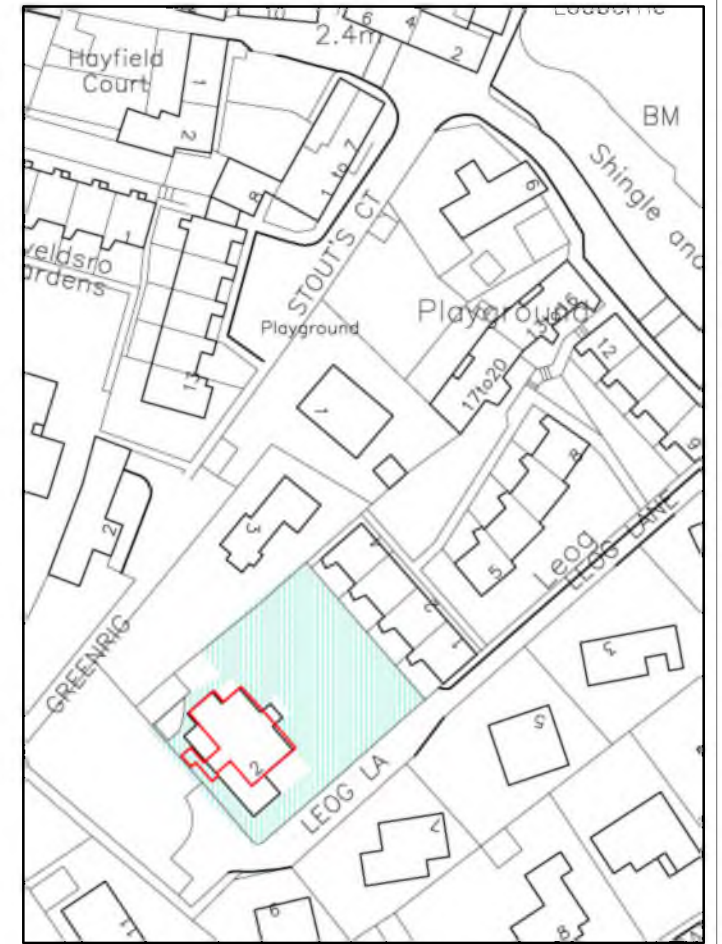

LOCATION PLAN

1:1250


VTS Vega Technical Services
Shetland Ltd
CUM: LEWICK, SANDWICK, SHETLAND, ZE2 3HH
Telephone: 01959 431279 - Mobile: 07770 954578
Email: michael@vegatechnical.co.uk

© Copyright Vega Technical Services (VTS)
No part of this document may be reproduced or transmitted in any form without the written permission of VTS. This document should not be relied on or used in circumstances other than those for which it was originally prepared and for which VTS was commissioned. VTS accepts no responsibility for this document to any other party other than the person by whom it was commissioned.


Project DISPOSITION PLAN FOR FLAT 5, LEOG HOUSE, LEOG LANE, LERWICK, SHETLAND. Cecil Eunson		Date Drawn 29.1.18
Drawing Title Flat 5 - Second (top) Floor		Scale(s) @ A3 1:250 1:1250
Drawing Status DISPOSITION PLAN	Drawing Number 1430.05	Revision A



Area of land tinted green indicates extent of communal land shared by all five flats

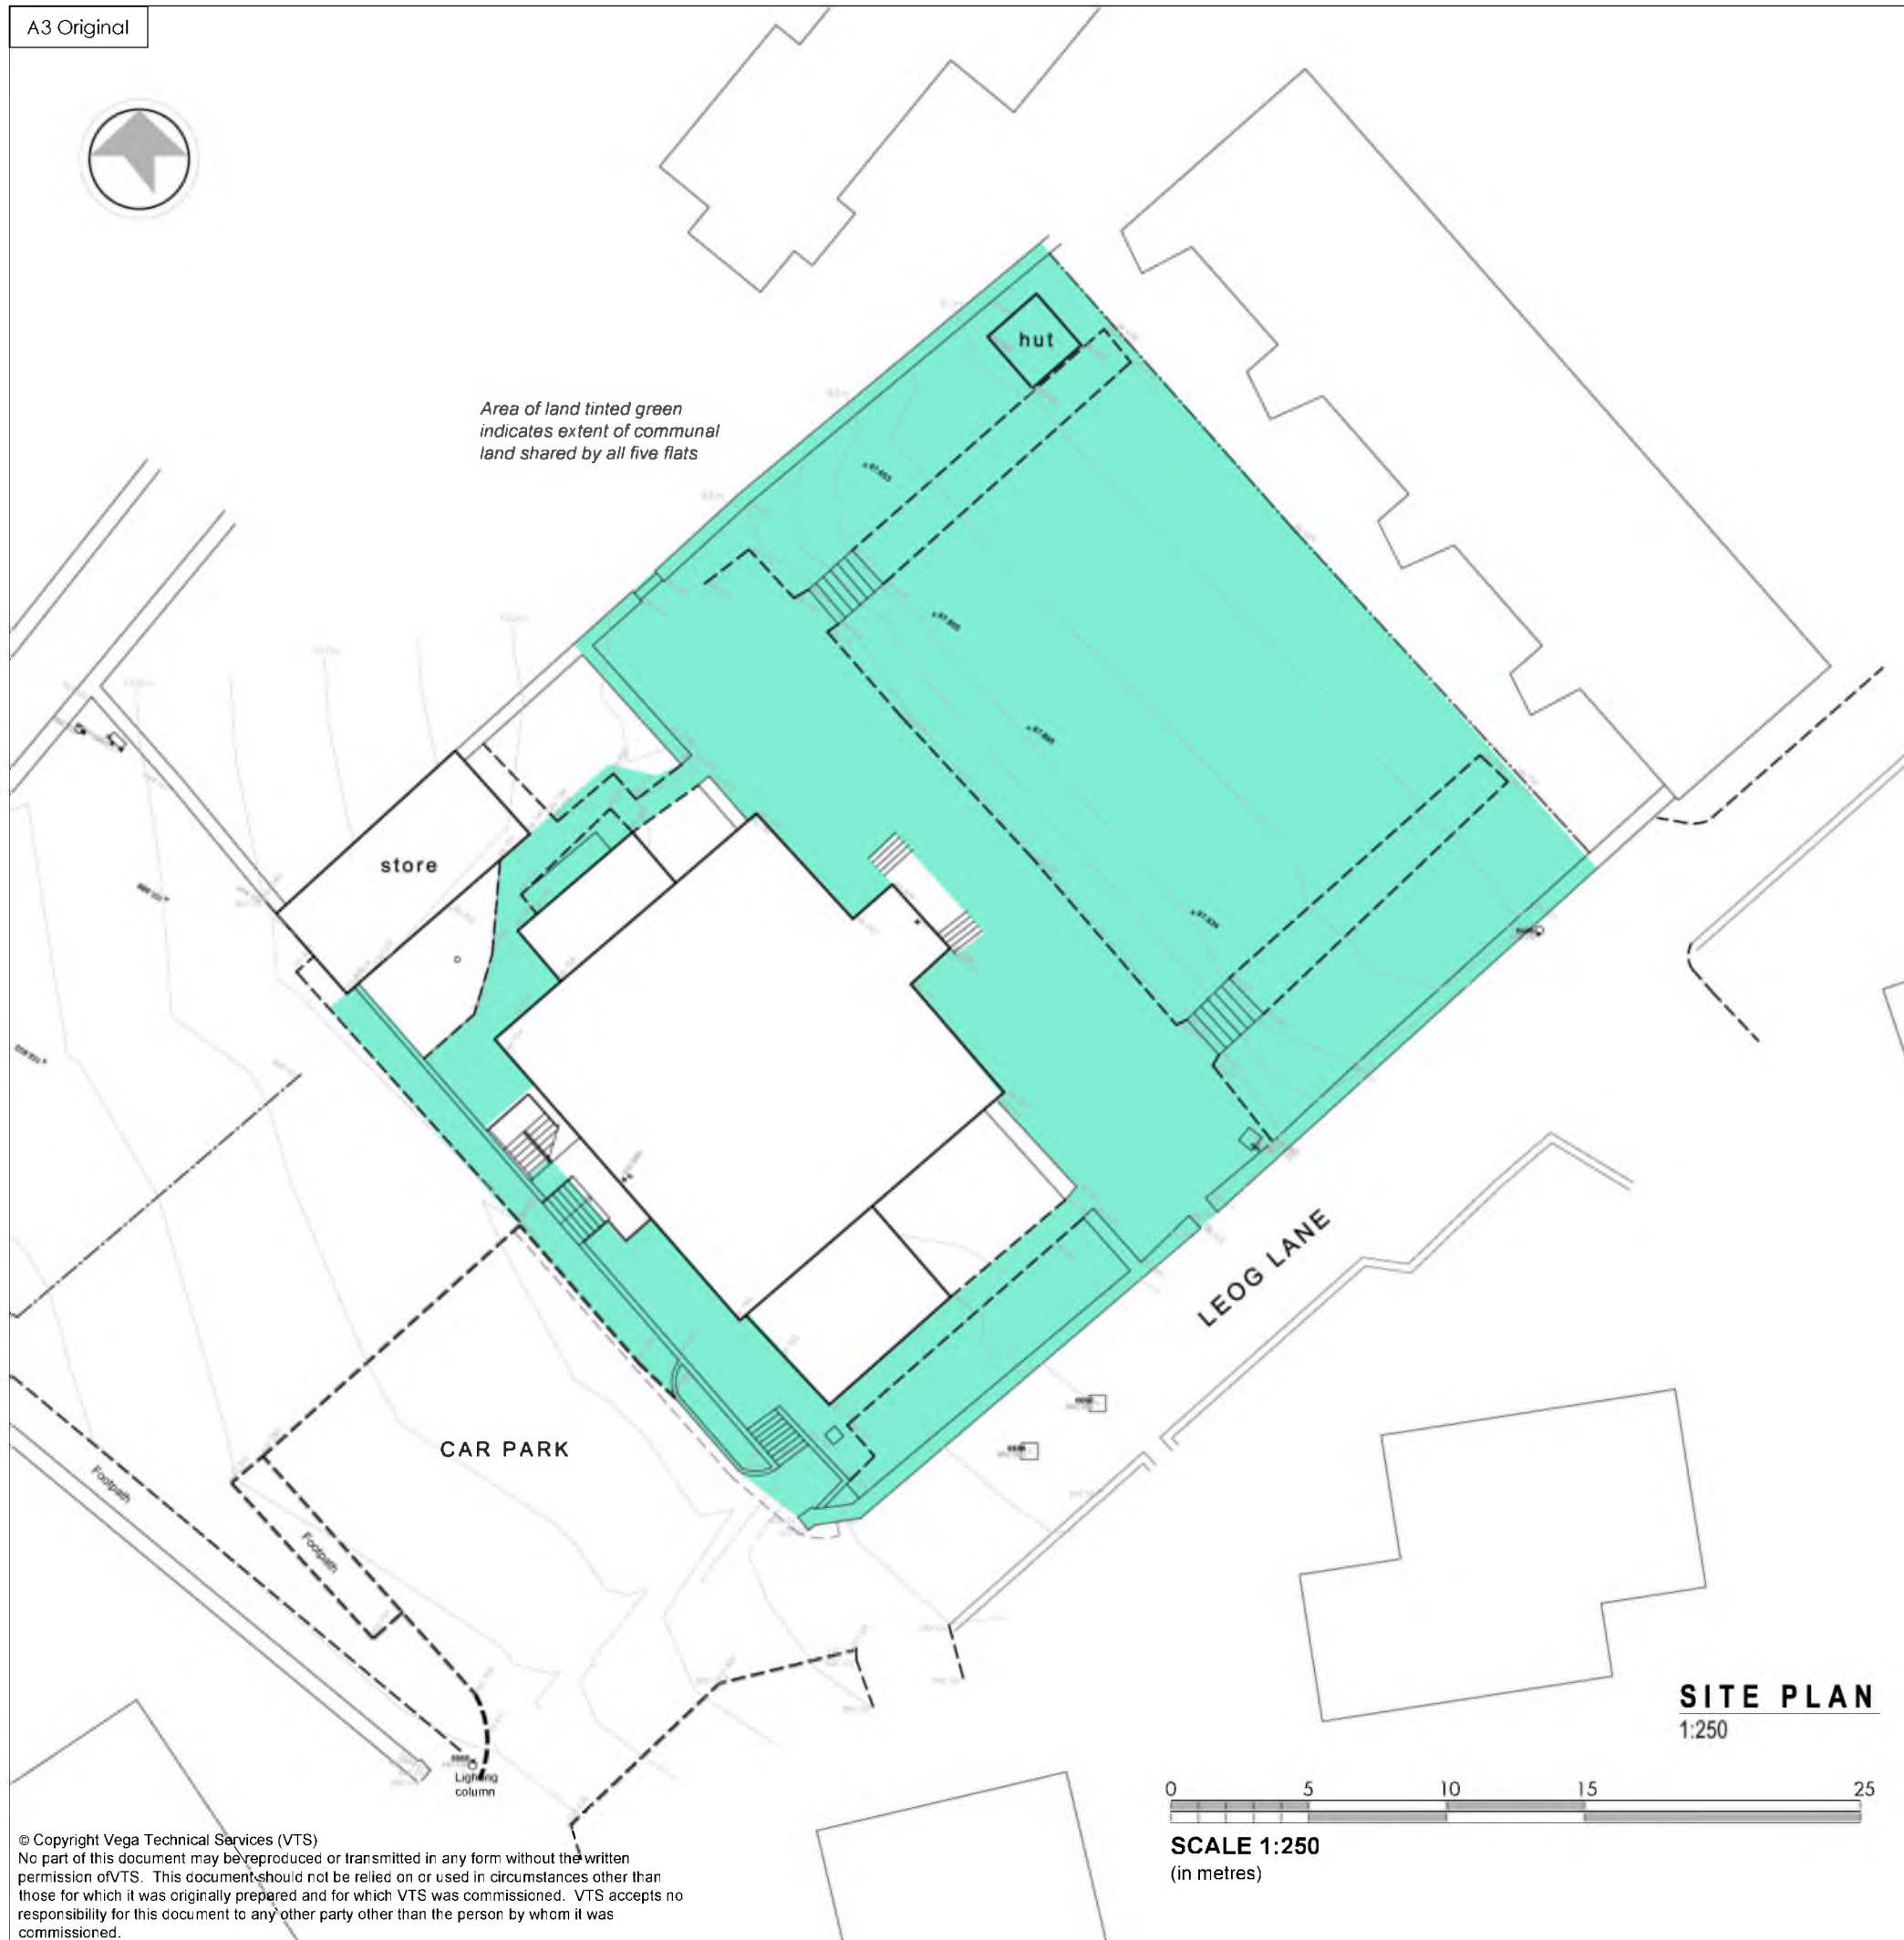

SITE PLAN
1:250

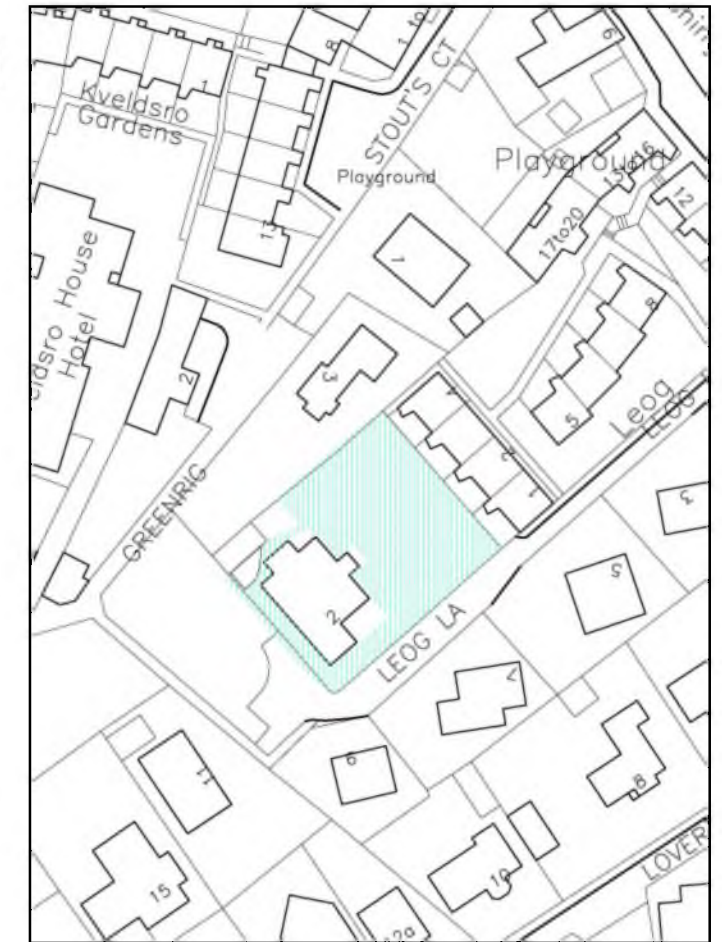

LOCATION PLAN
1:1250

VTS Vega Technical Services
Shetland Ltd
CUMLEWICK, SANDWICK, SHETLAND, ZE2 3HH
Telephone: 01950 431279 - Mobile: 07770 954578
Email: michael@vegatechnical.co.uk

© Copyright Vega Technical Services (VTS)
No part of this document may be reproduced or transmitted in any form without the written permission of VTS. This document should not be relied on or used in circumstances other than those for which it was originally prepared and for which VTS was commissioned. VTS accepts no responsibility for this document to any other party other than the person by whom it was commissioned.

Project DISPOSITION PLAN FOR STORE, LEOG HOUSE, LEOG LANE, LERWICK, SHETLAND. Cecil Eunson		Date Drawn 5.3.19
Drawing Title Plan showing extent of communal areas		Scale(s) @ A3 1:250 1:1250
Drawing Status DISPOSITION PLAN	Drawing Number 1430. 07	Revision -