


The Development registered under title ELN23058 and plots 1 to 8 within
have been DPA approved by:



Main Street

Craig McFadden - 3 April 2019
Craig McFadden (DPA Officer)

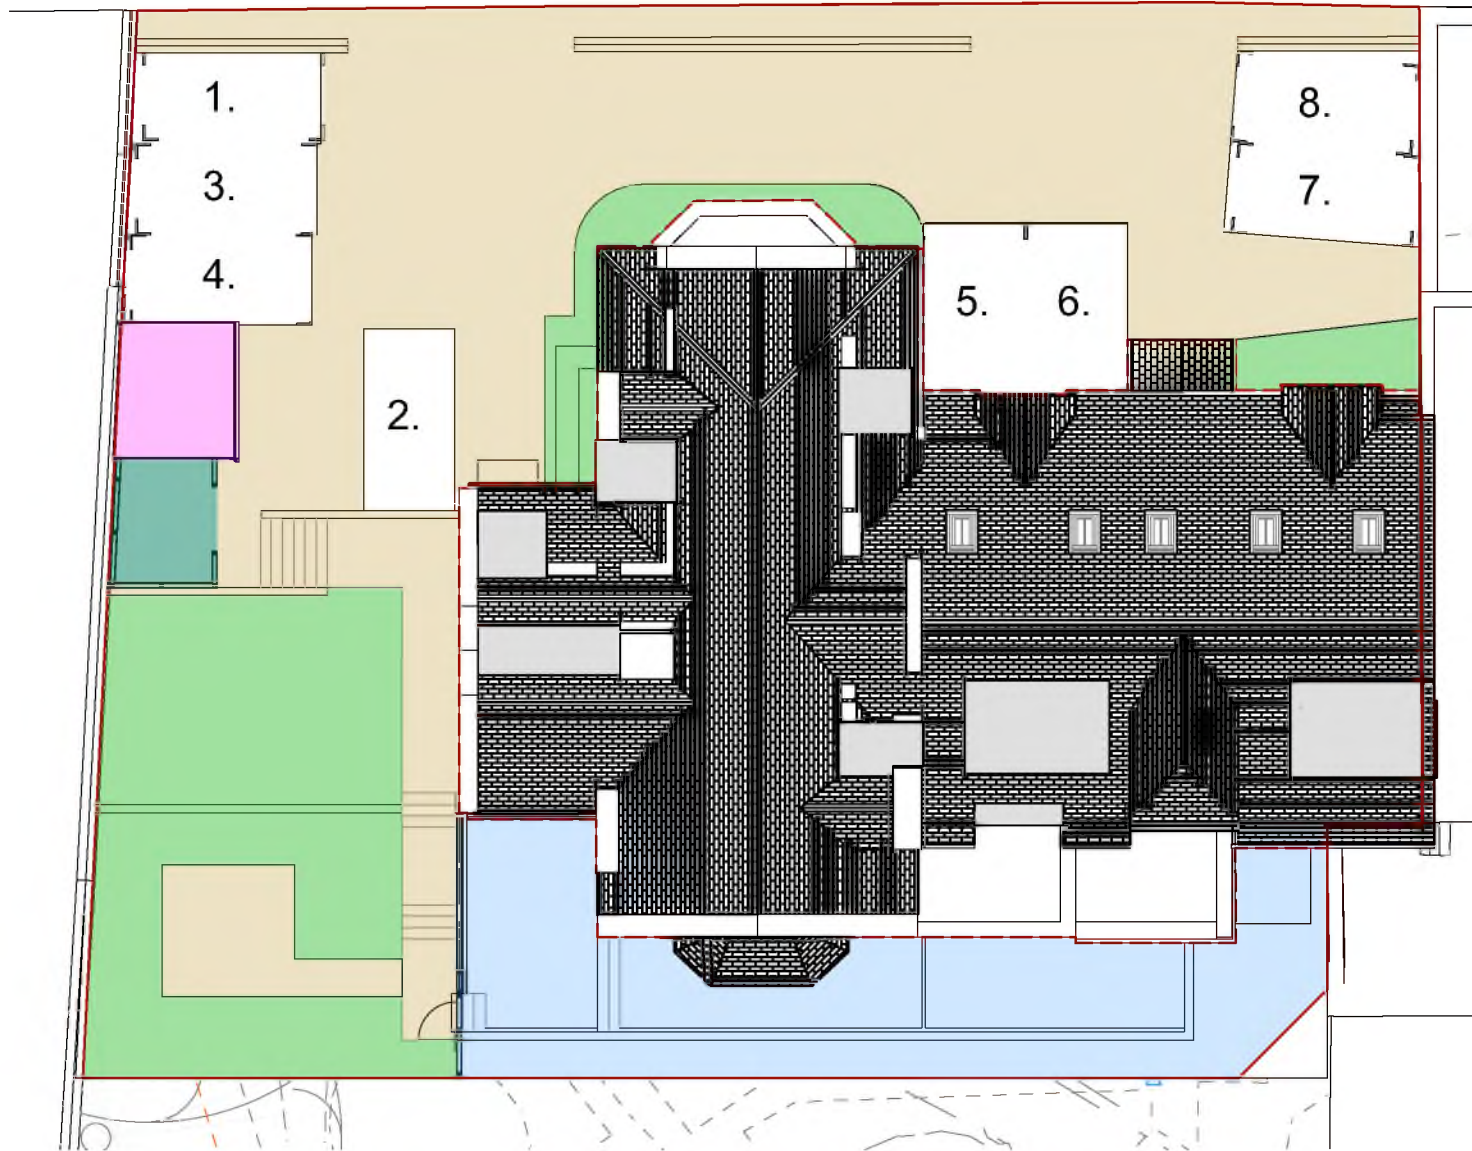




Deed Plan 1:200

- Communal Hard Landscaped Area
- Communal Soft Landscaped Area
- Communal Bike Store
- Communal Bin Store
- Flat 1 Private Garden

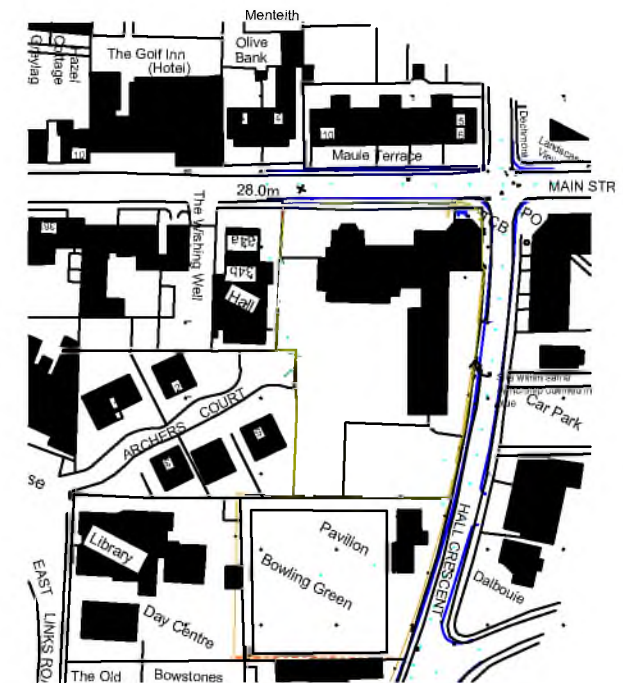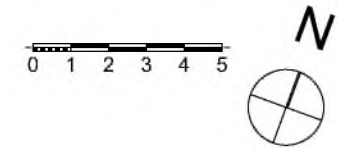


Site Location Plan 1:2000


Project Muirfield House, Main Street, Gullane	Originator S1 Developments	Project No. 1810 Scales @ A4 1:200, 1:2000	Layout Title Deed Plan	Drawing Number							
				project	originator	zone	level	type	role	number	rev
				1810 - CB - - - - A							

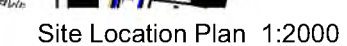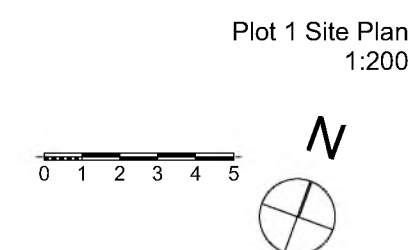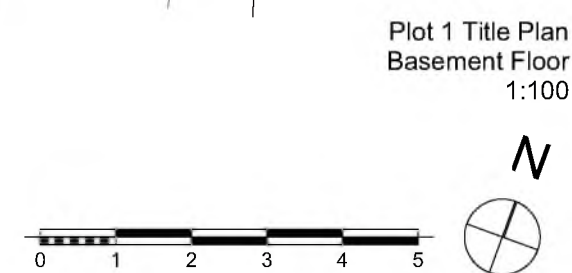



Purpose of Issue	status	Scales @ A2	Project No.	Originator	Project	Client	Layout Title
LEGAL		1:100, 1:2000.	Project No. 1801	S1 DEVELOPMENTS LTD	Main Street, Gullane Site Name Building Name	S1 DEVELOPMENTS	Plot 1 DPA

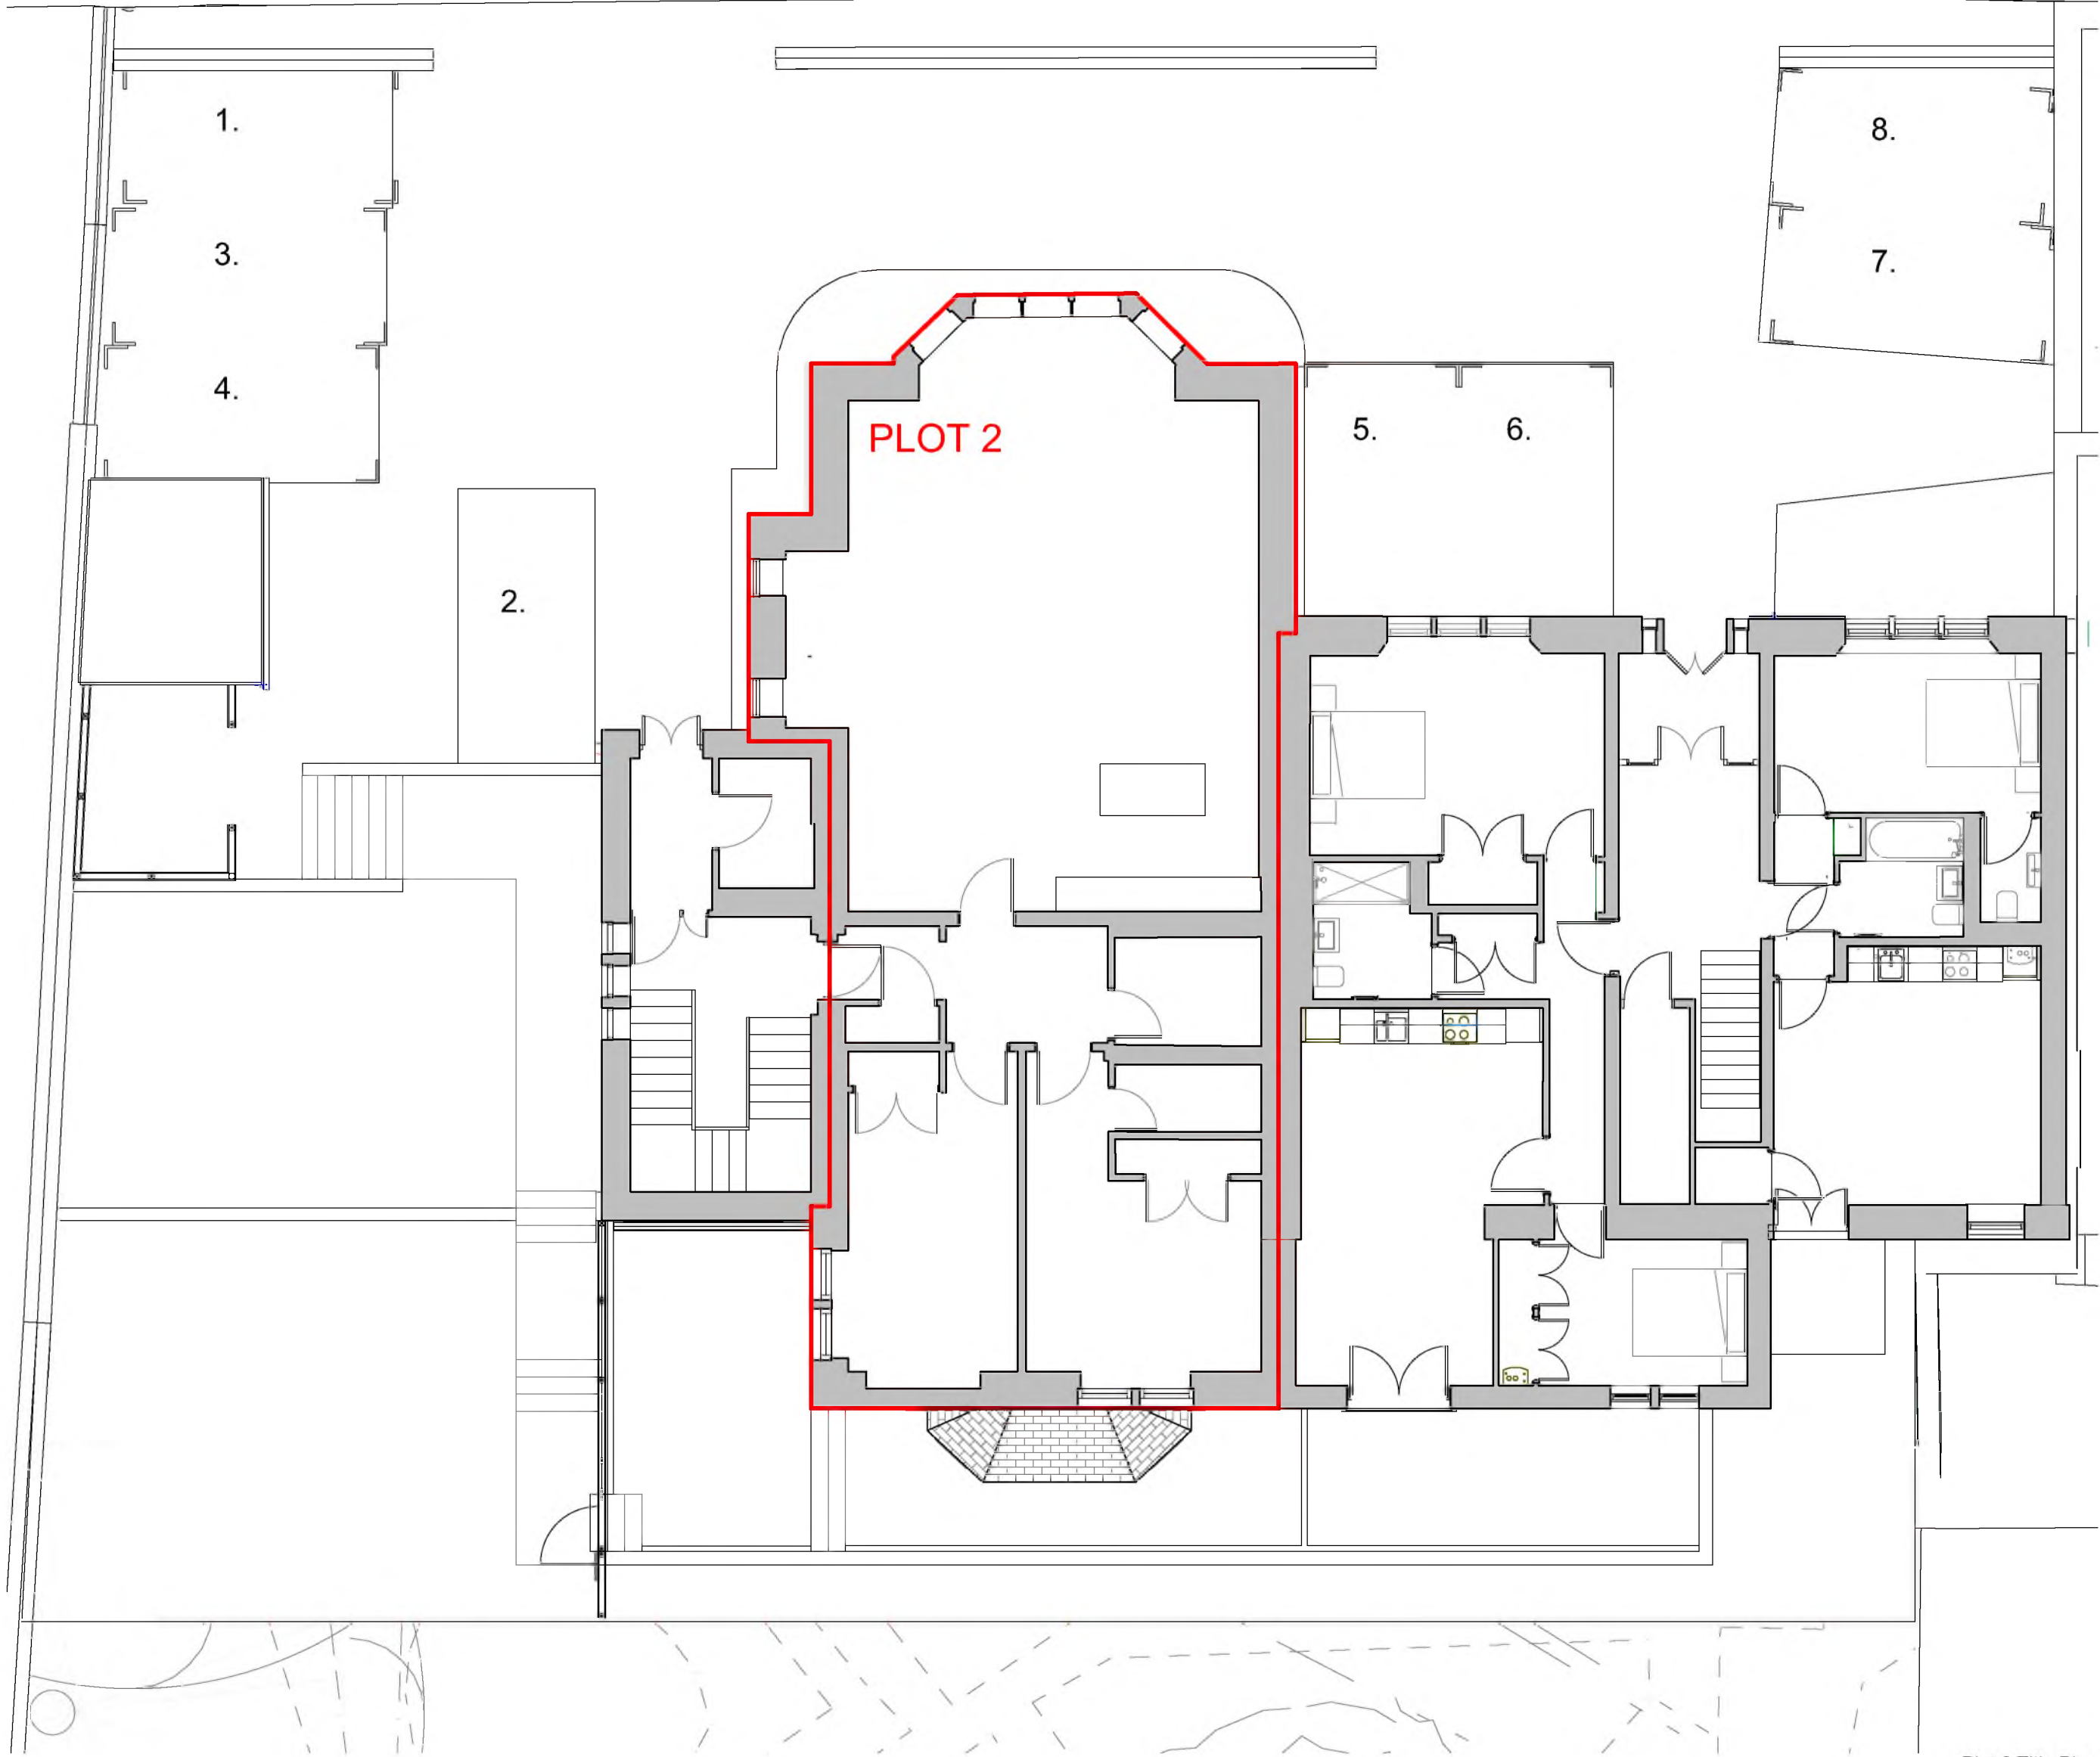

Plot 2 Title Plan
Ground Floor
1:100

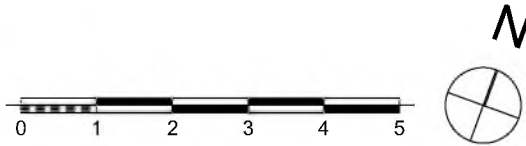





Plot 2 Site Plan
1:200

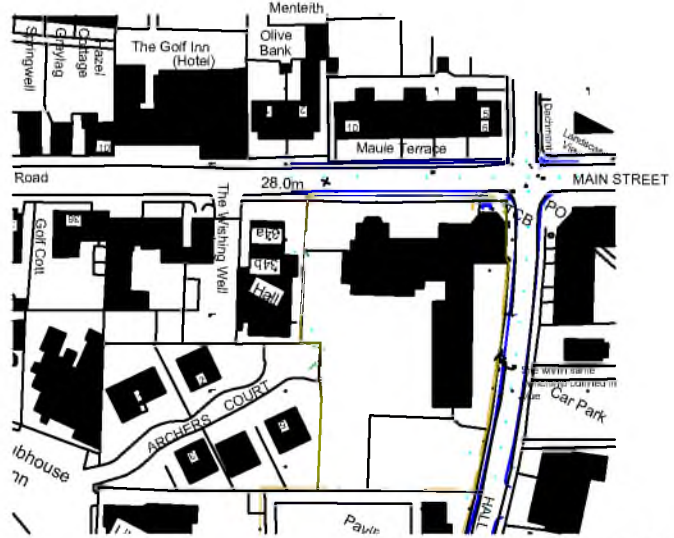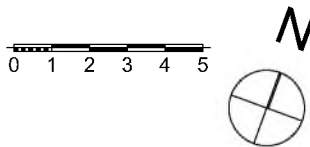

Site Location Plan 1:2000


Purpose of Issue	status	Scales @ A2	Project No.	Originator	Project	Client	Layout Title
LEGAL		1:100, 1:2000,	Project No. 1801	S1 DEVELOPMENTS LTD	Main Street, Gullane Site Name Building Name	S1 DEVELOPMENTS	Plot 2 DPA

RevID	Issue ID	Issue Name	Issue Date	Issued By	Status	Approved by
project	originator	zone	level	type	role	number
1810	CB	-	-	-	-A	L.02

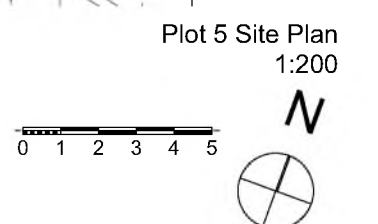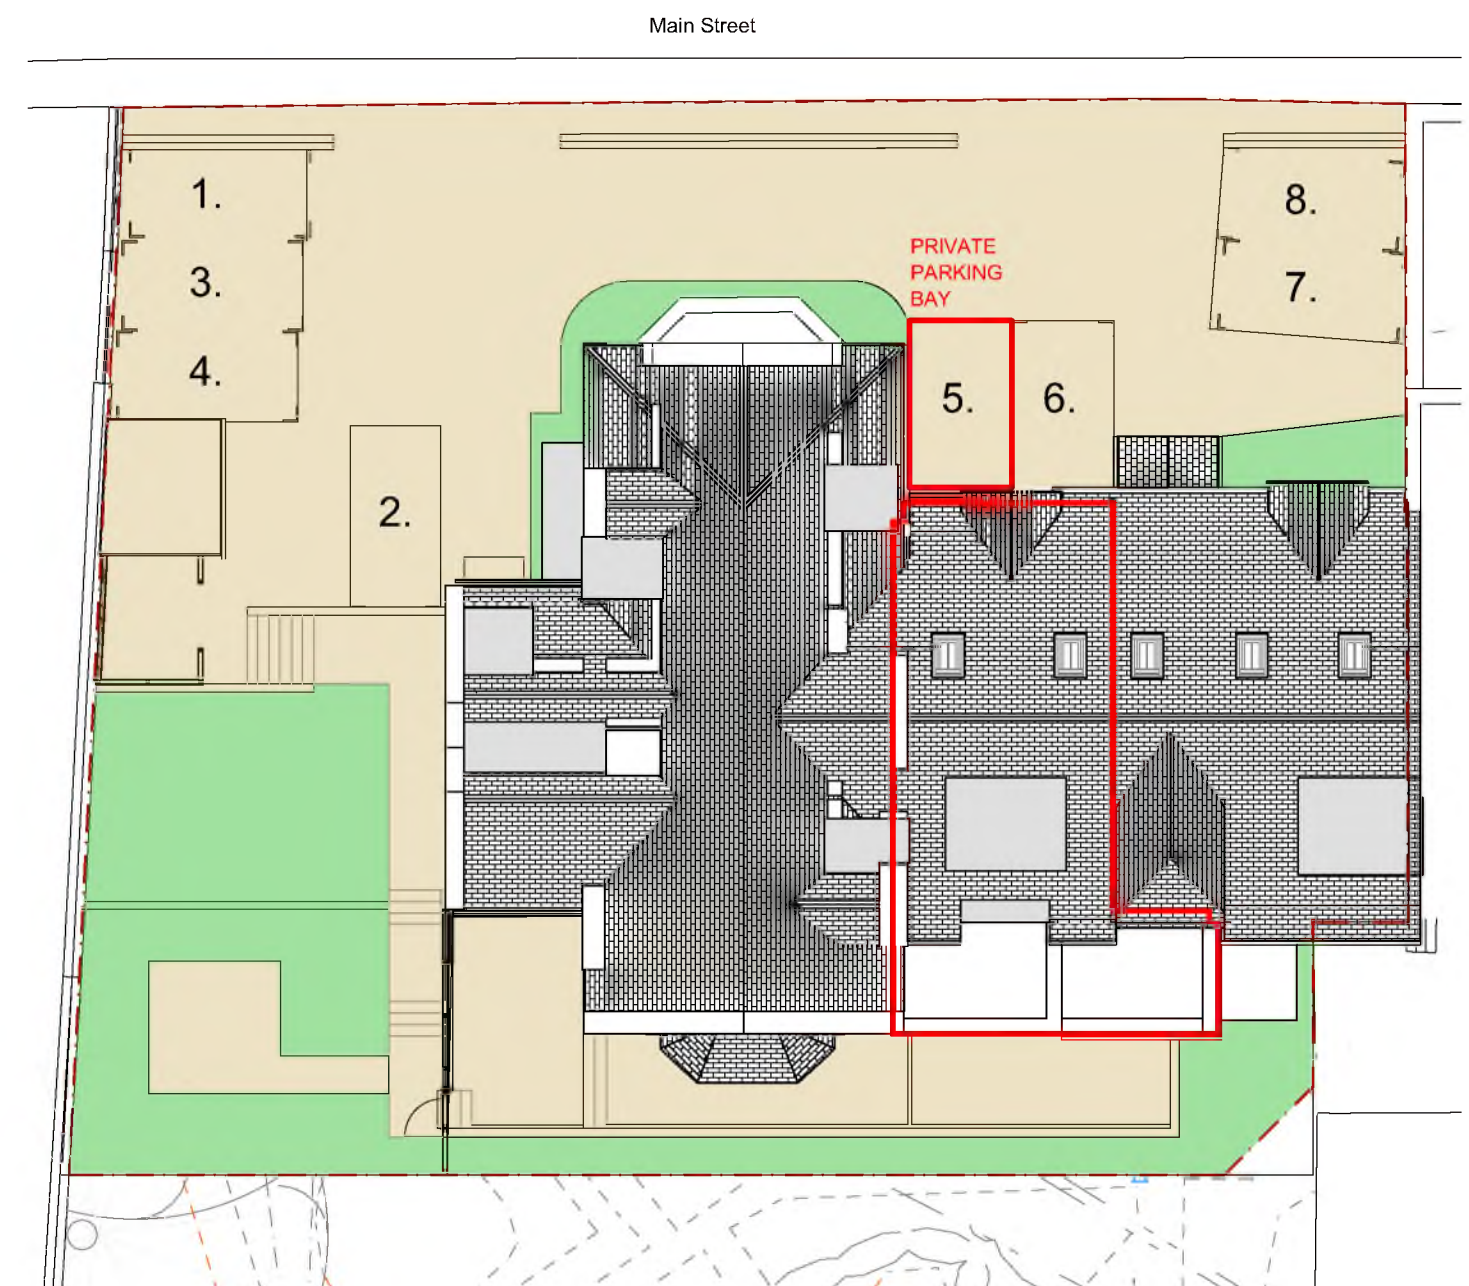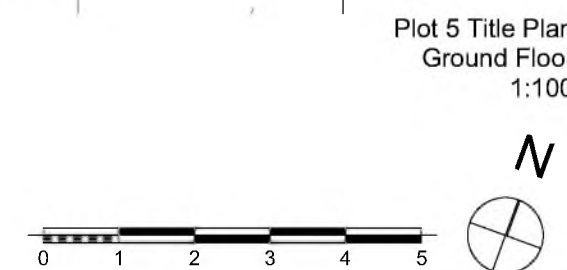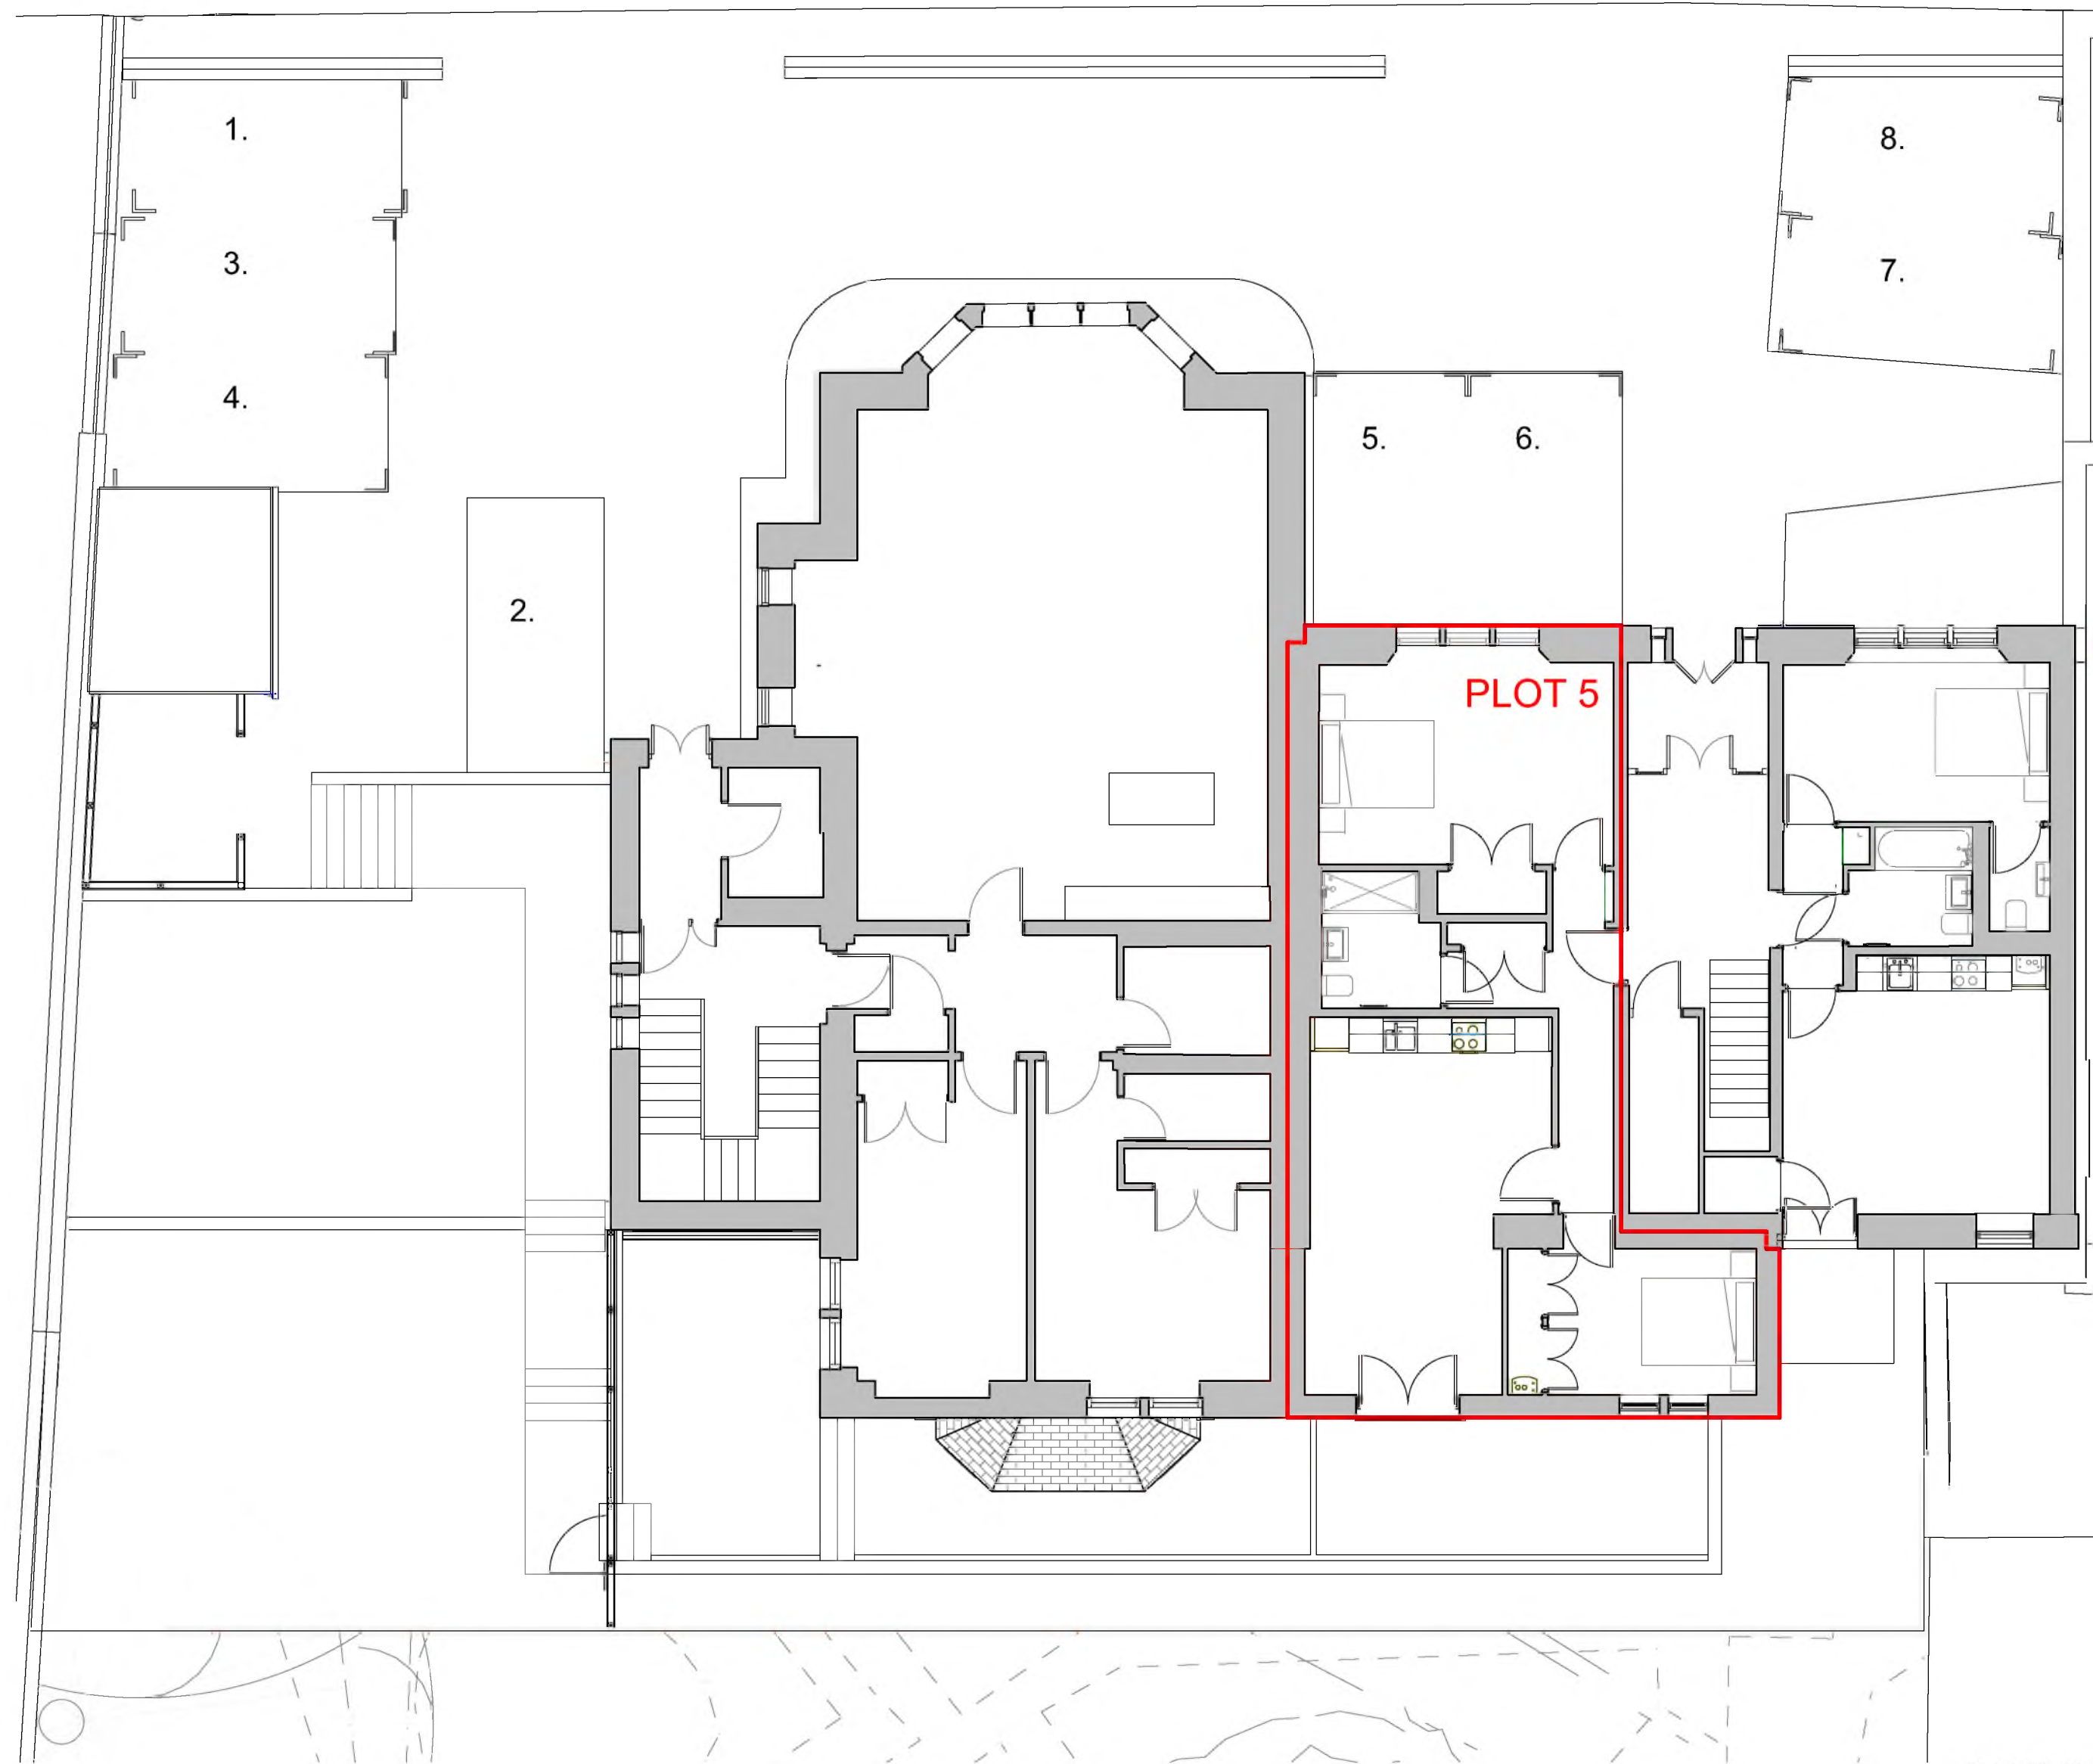



Purpose of Issue	status	Scales @ A2	Project No.	Originator	Project	Client
LEGAL		1:100, 1:2000.	Project No. 1801	S1 DEVELOPMENTS LTD	Main Street, Gullane Site Name Building Name	S1 DEVELOPMENTS

Layout Title	<div> <div>ReviD</div> <div>Issue ID</div> <div>Issue Name</div> <div>Issue Date</div> <div>Issued By</div> <div>Status</div> <div>Approved by</div> </div>						
	<div> <div>Drawing Number</div> <div> <div>project</div> <div>originator</div> <div>zone</div> <div>level</div> <div>type</div> <div>role</div> <div>number</div> <div>rev</div> </div> </div>						
	<div> <div>1810 - CB - - - - A</div> <div>L.05</div> </div>						

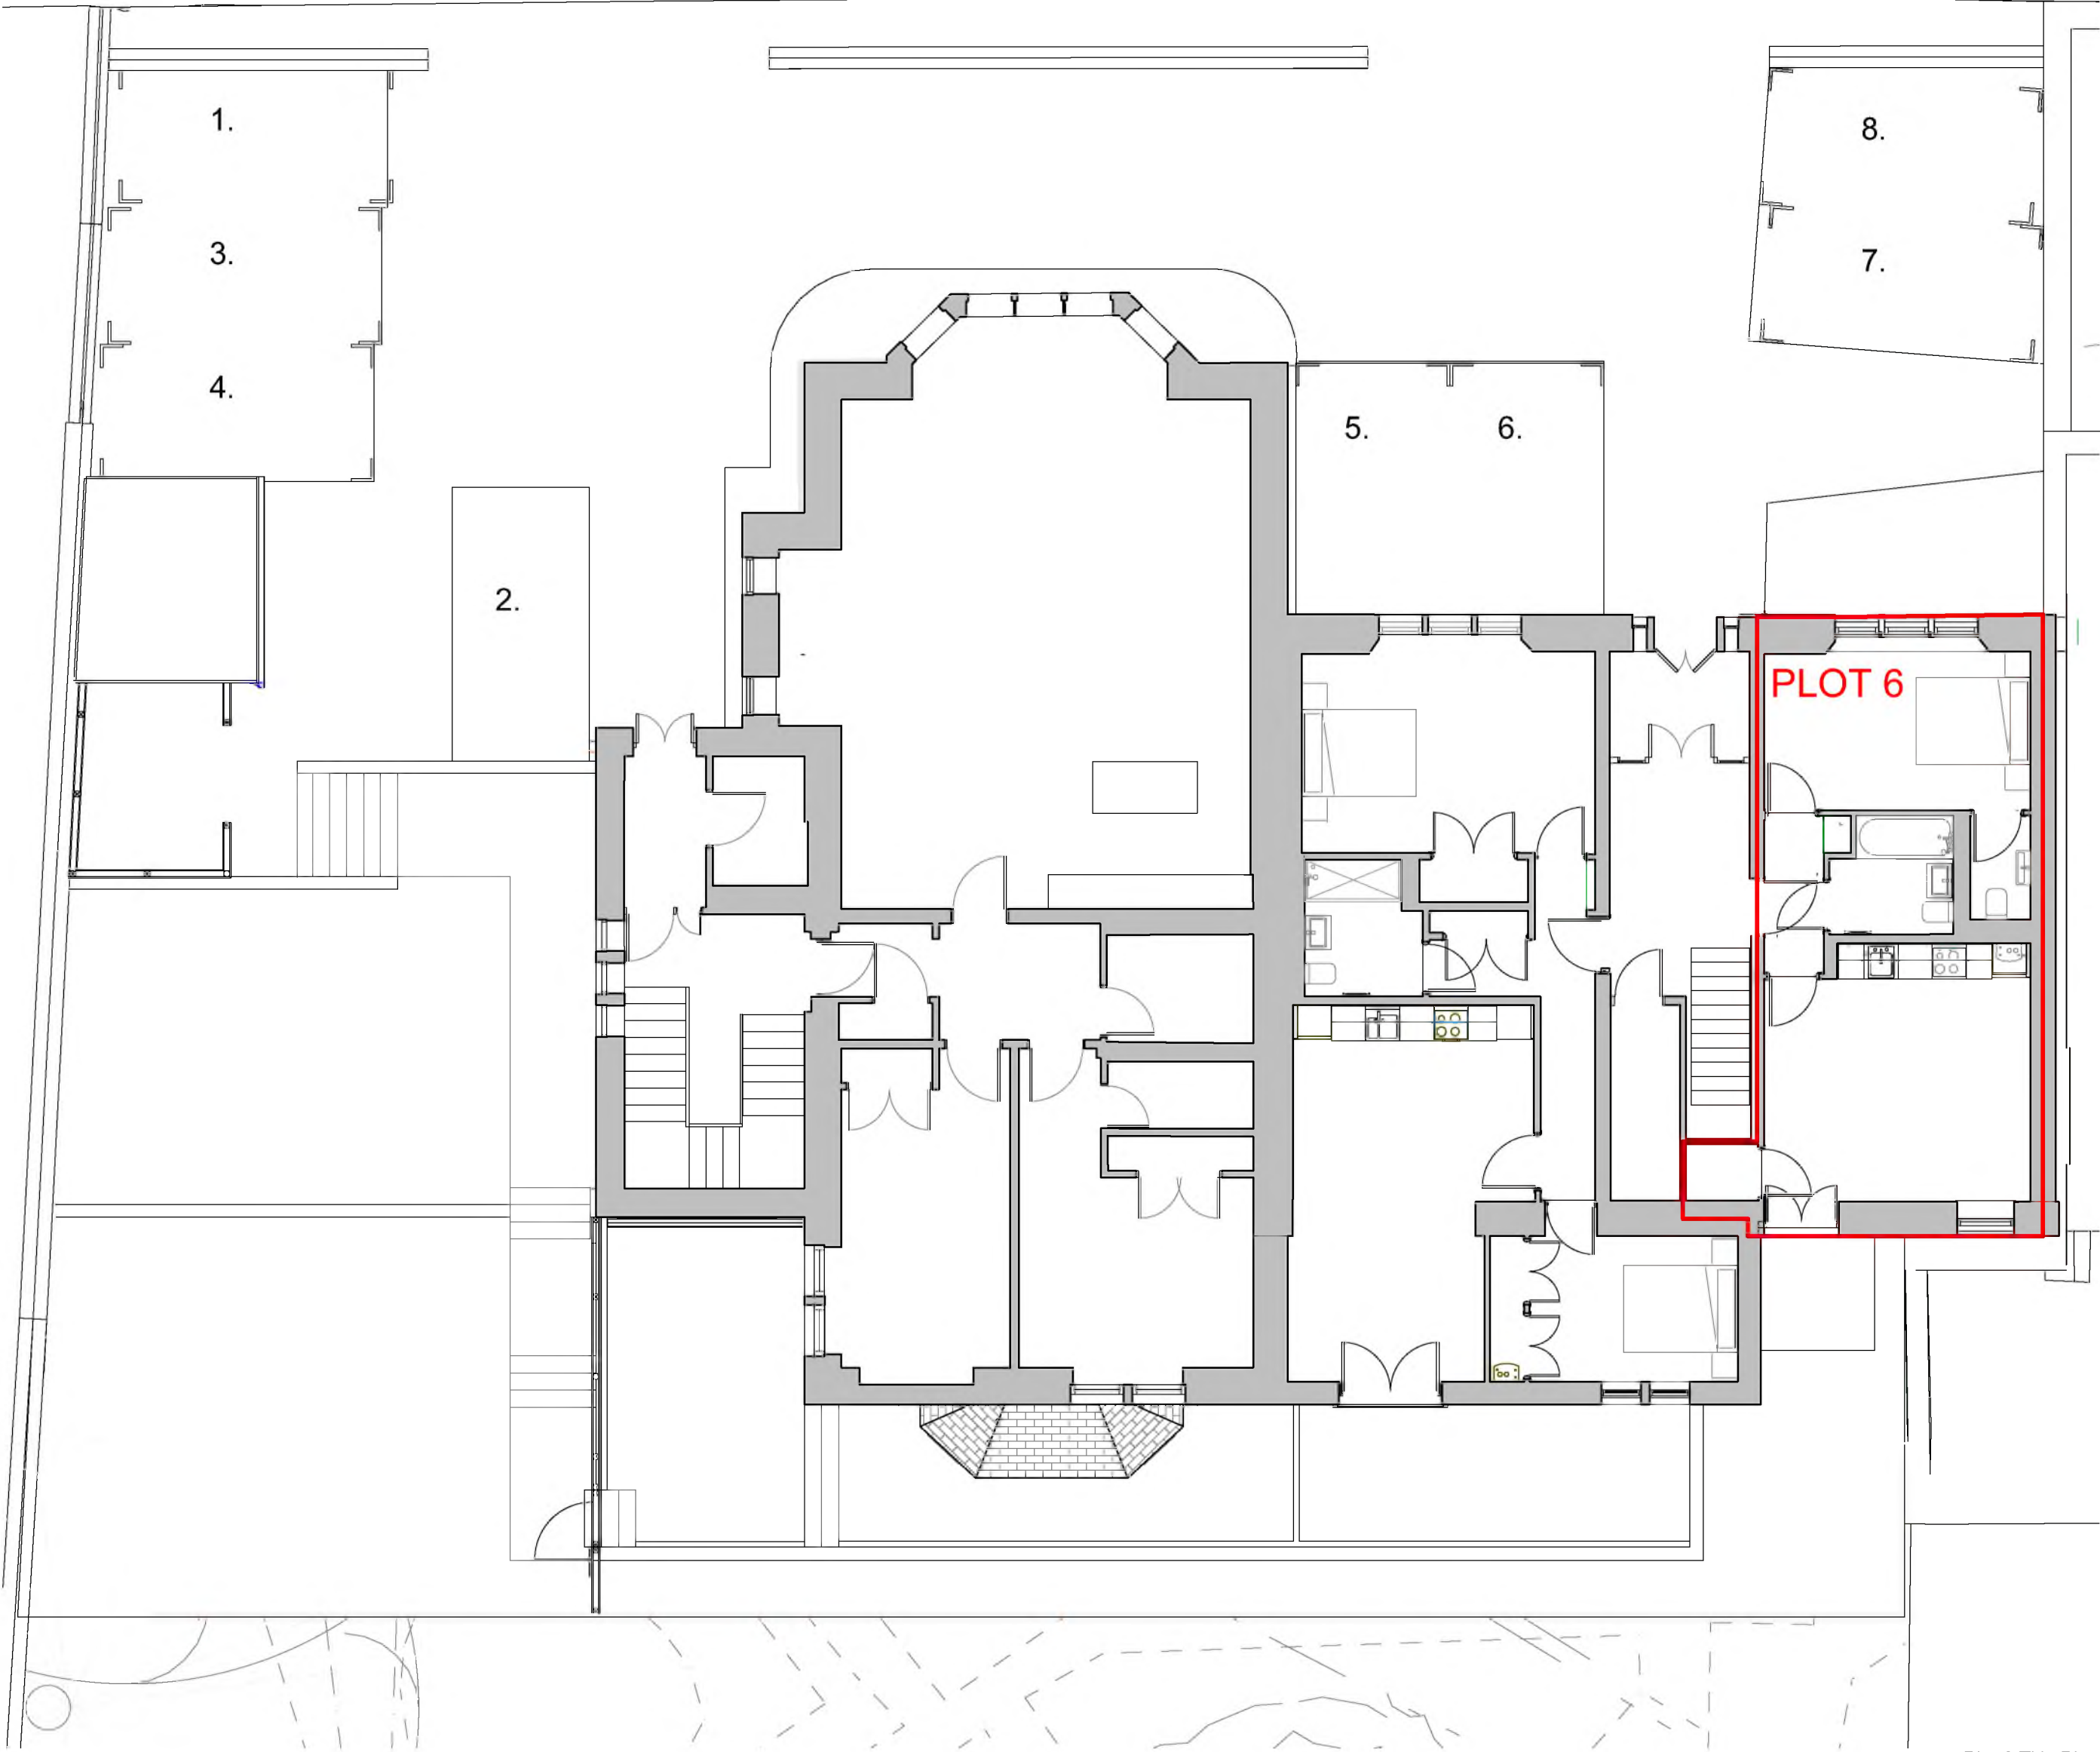



PLOT 6

Plot 6 Title Plan
Ground Floor
1:100

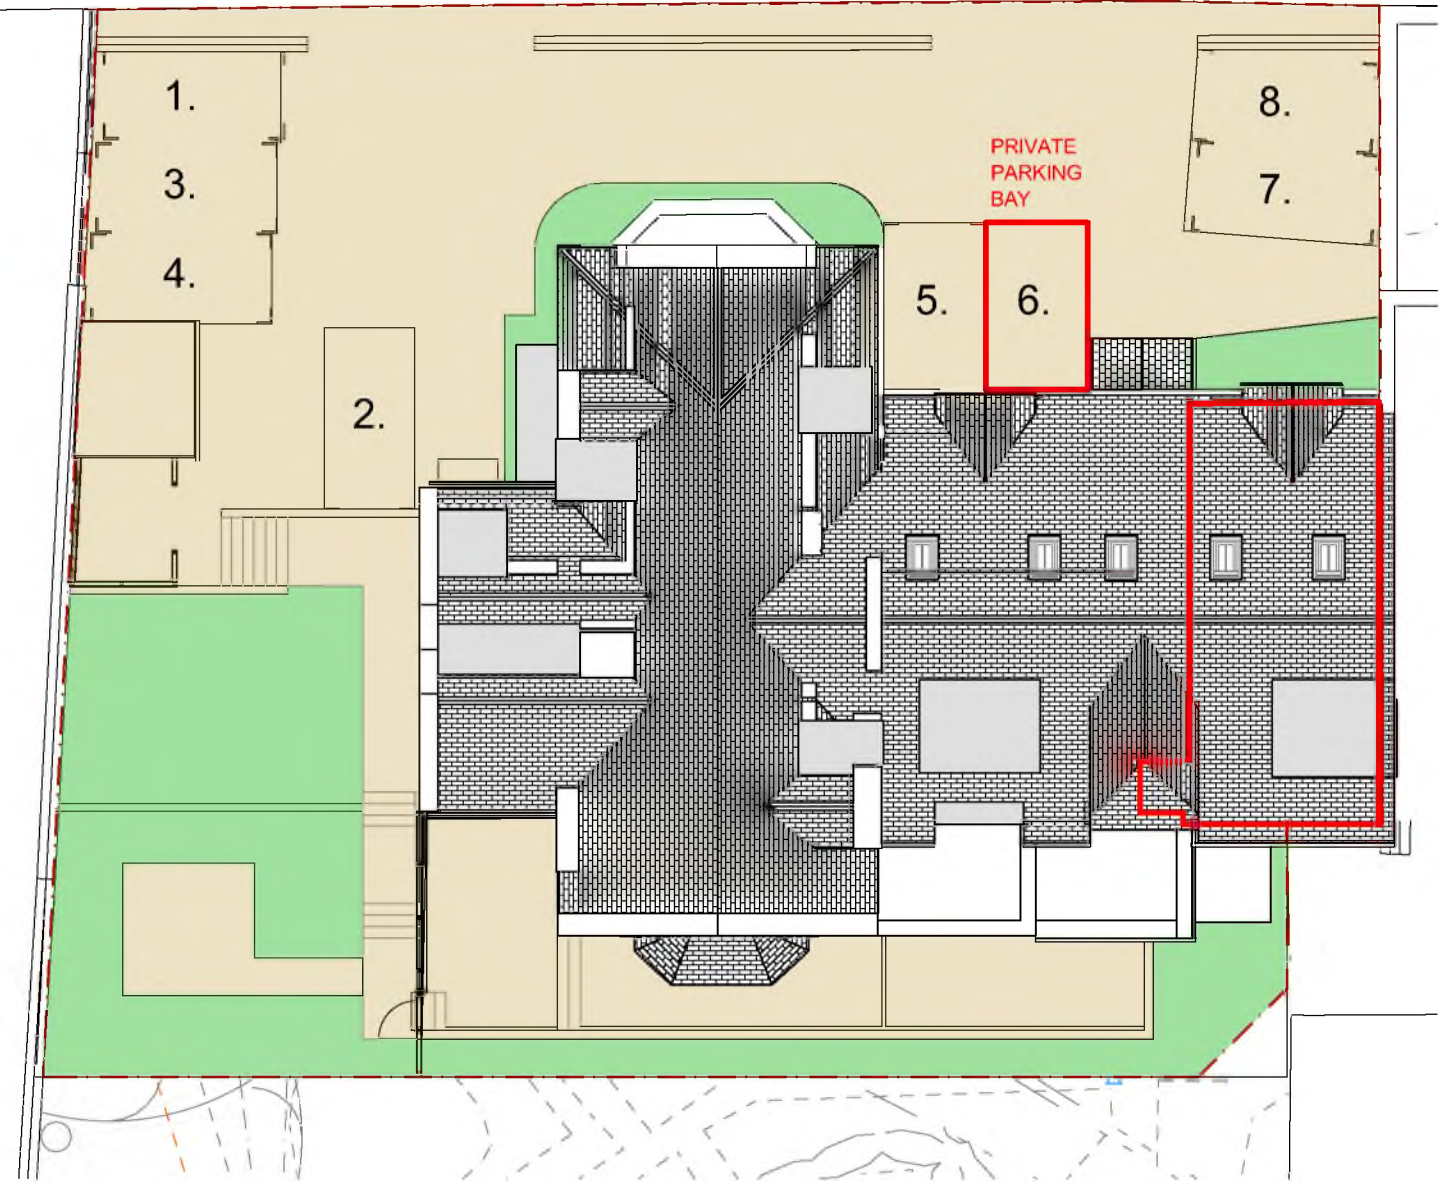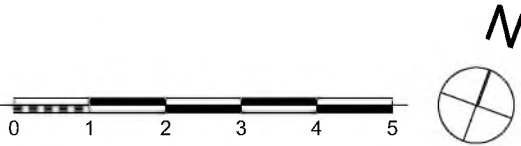

PRIVATE
PARKING
BAY


Plot 6 Site Plan
1:200

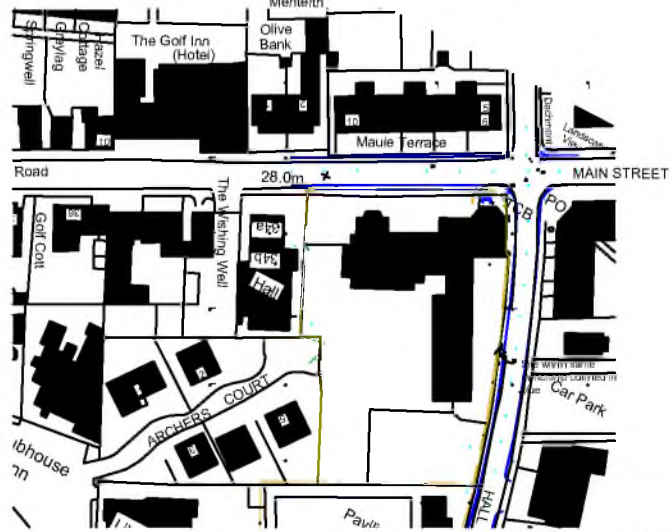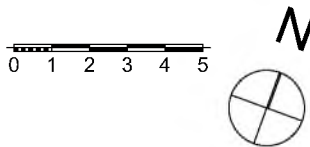



Site Location Plan 1:2000

Purpose of Issue	status	Scales @ A2	Project No.	Originator	Project	Client	Layout Title
LEGAL		1:100, 1:2000,	Project No. 1801	S1 DEVELOPMENTS LTD	Main Street, Gullane Site Name Building Name	S1 DEVELOPMENTS	Plot 6 DPA


RevID	Issue ID	Issue Name	Issue Date	Issued By	Status	Approved by
project	originator	zone	level	type	role	number
1810	CB	-	-	-	-A	L.06

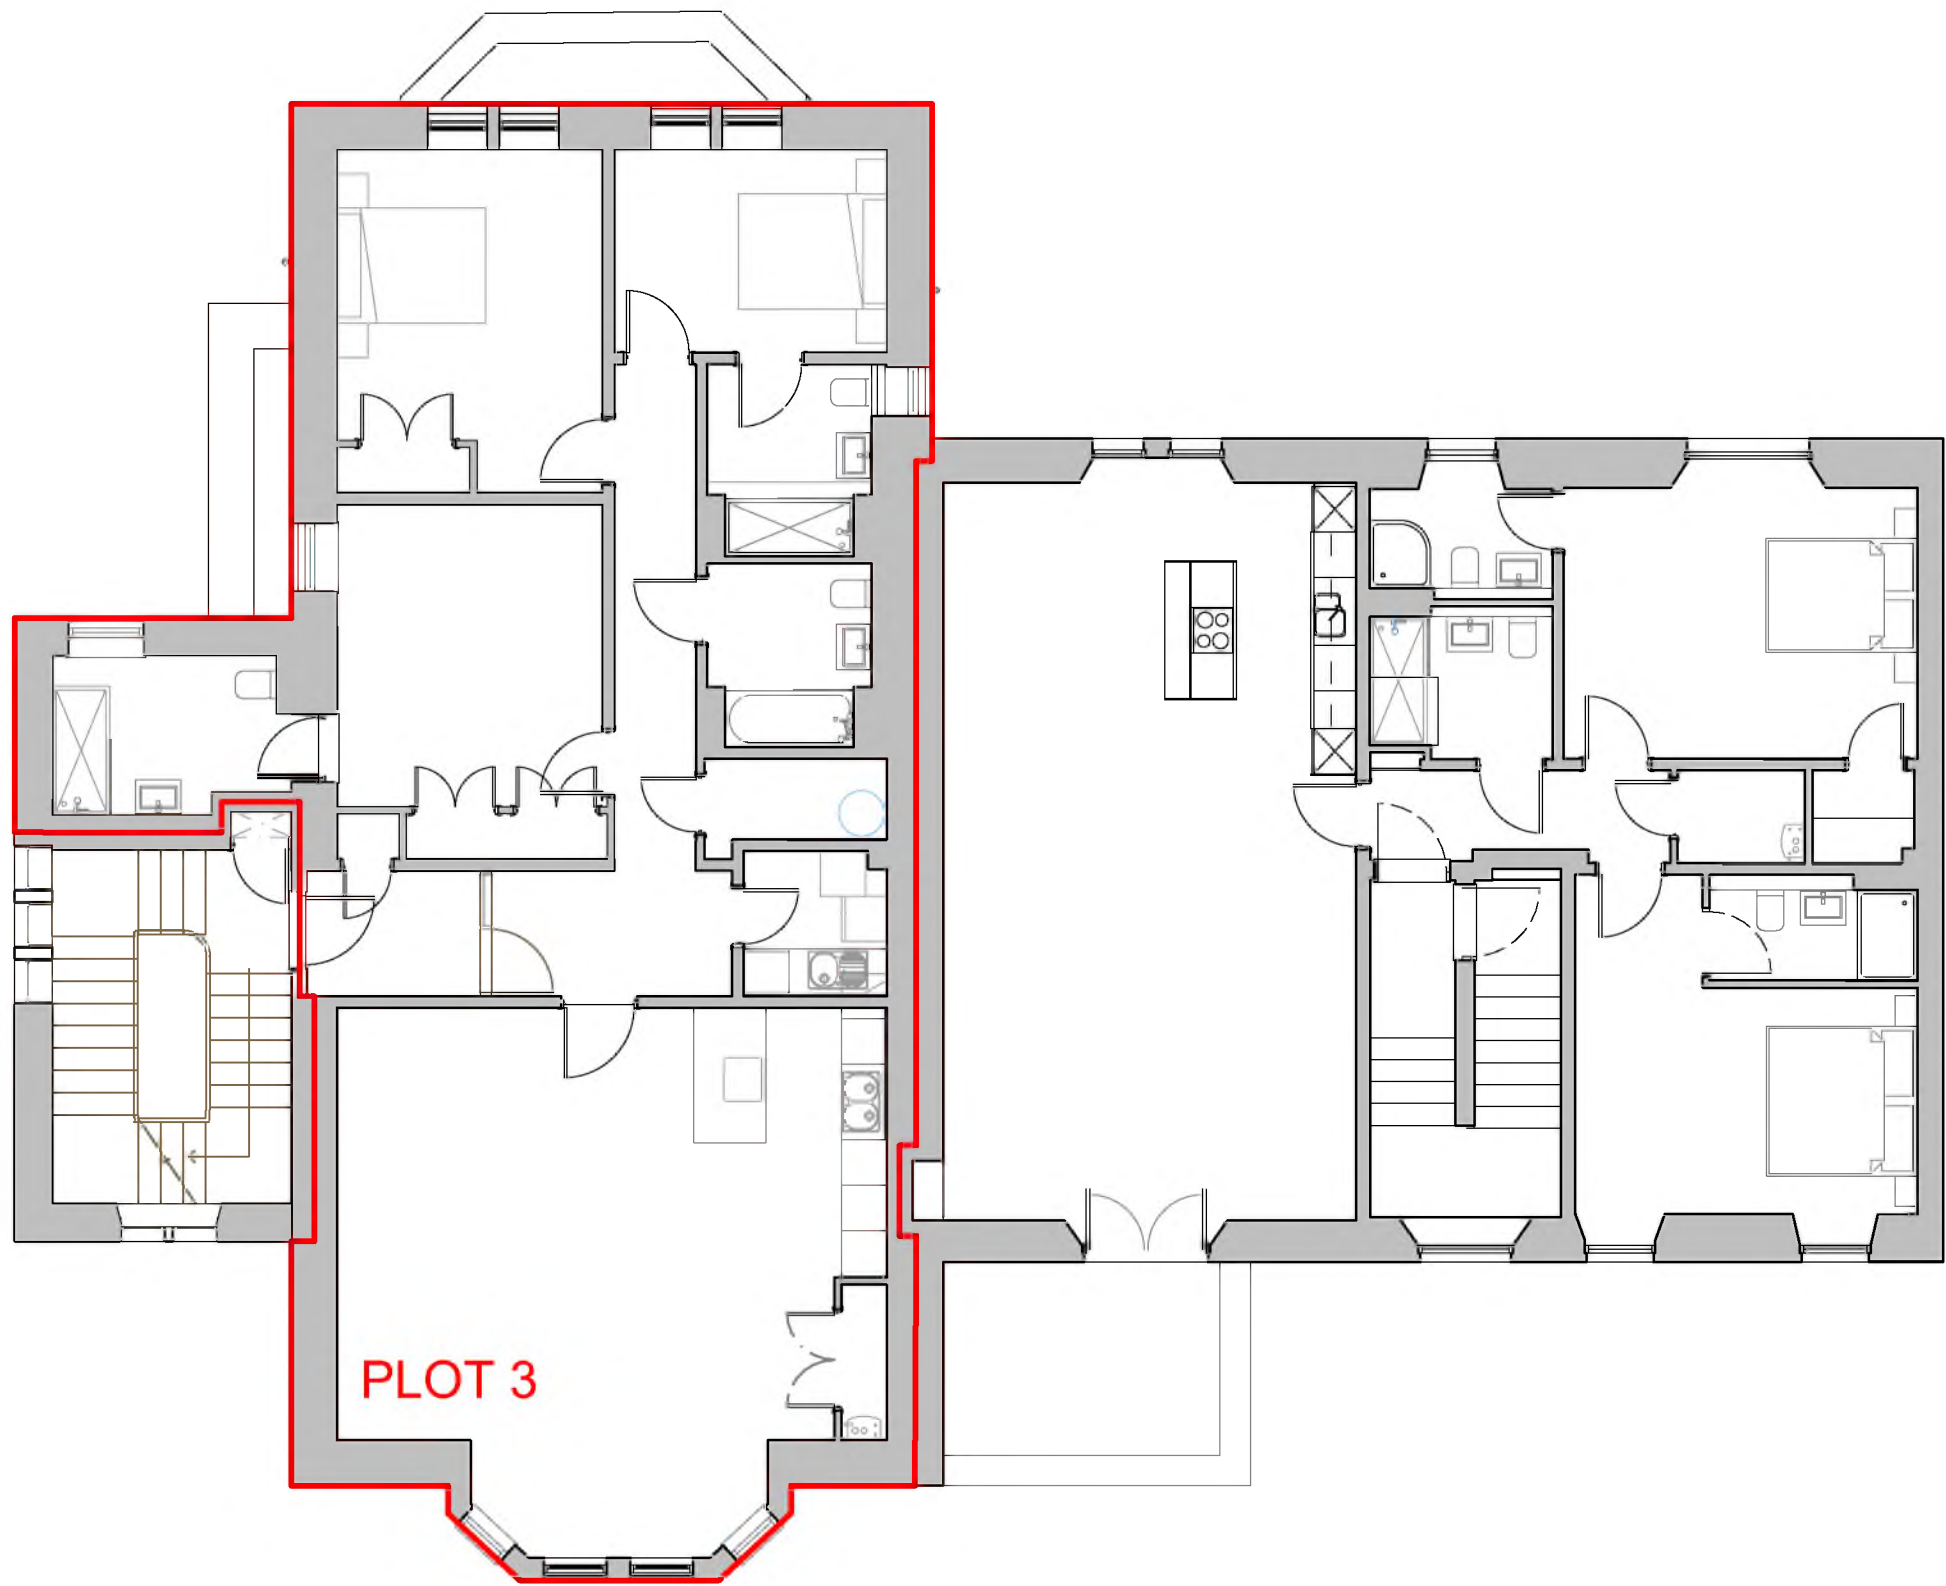

Plot 3 Title Plan
First Floor
1:100

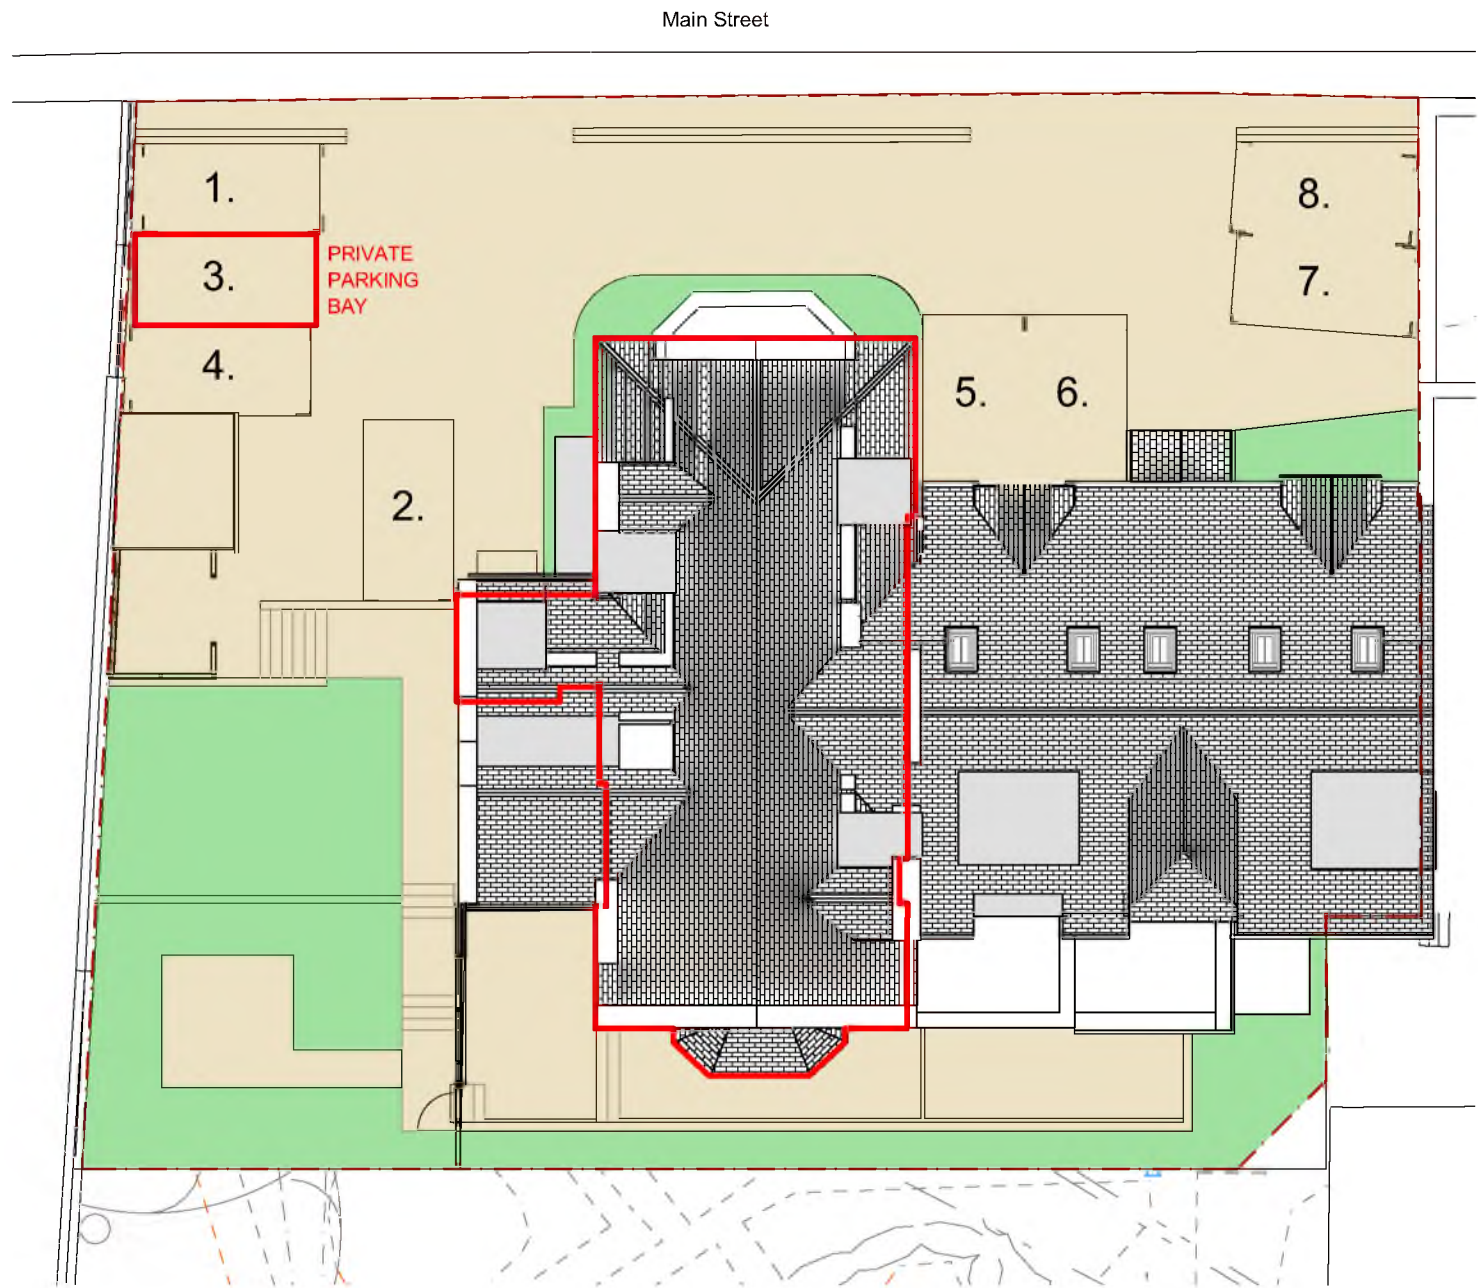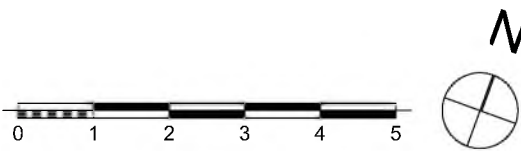


Plot 3 Site Plan
1:200


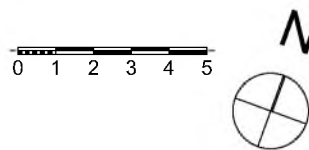


Site Location Plan 1:2000


Purpose of Issue	status	Scales @ A2	Project No.	Originator	Project	Client	Layout Title
LEGAL		1:100, 1:2000,	Project No. 1801	S1 DEVELOPMENTS LTD	Main Street, Gullane Site Name Building Name	S1 DEVELOPMENTS	Plot 3 DPA
Revised							
Drawing Number							
project	originator	zone	level	type	role	number	rev
1810	CB	-	-	-	-A	L.03	

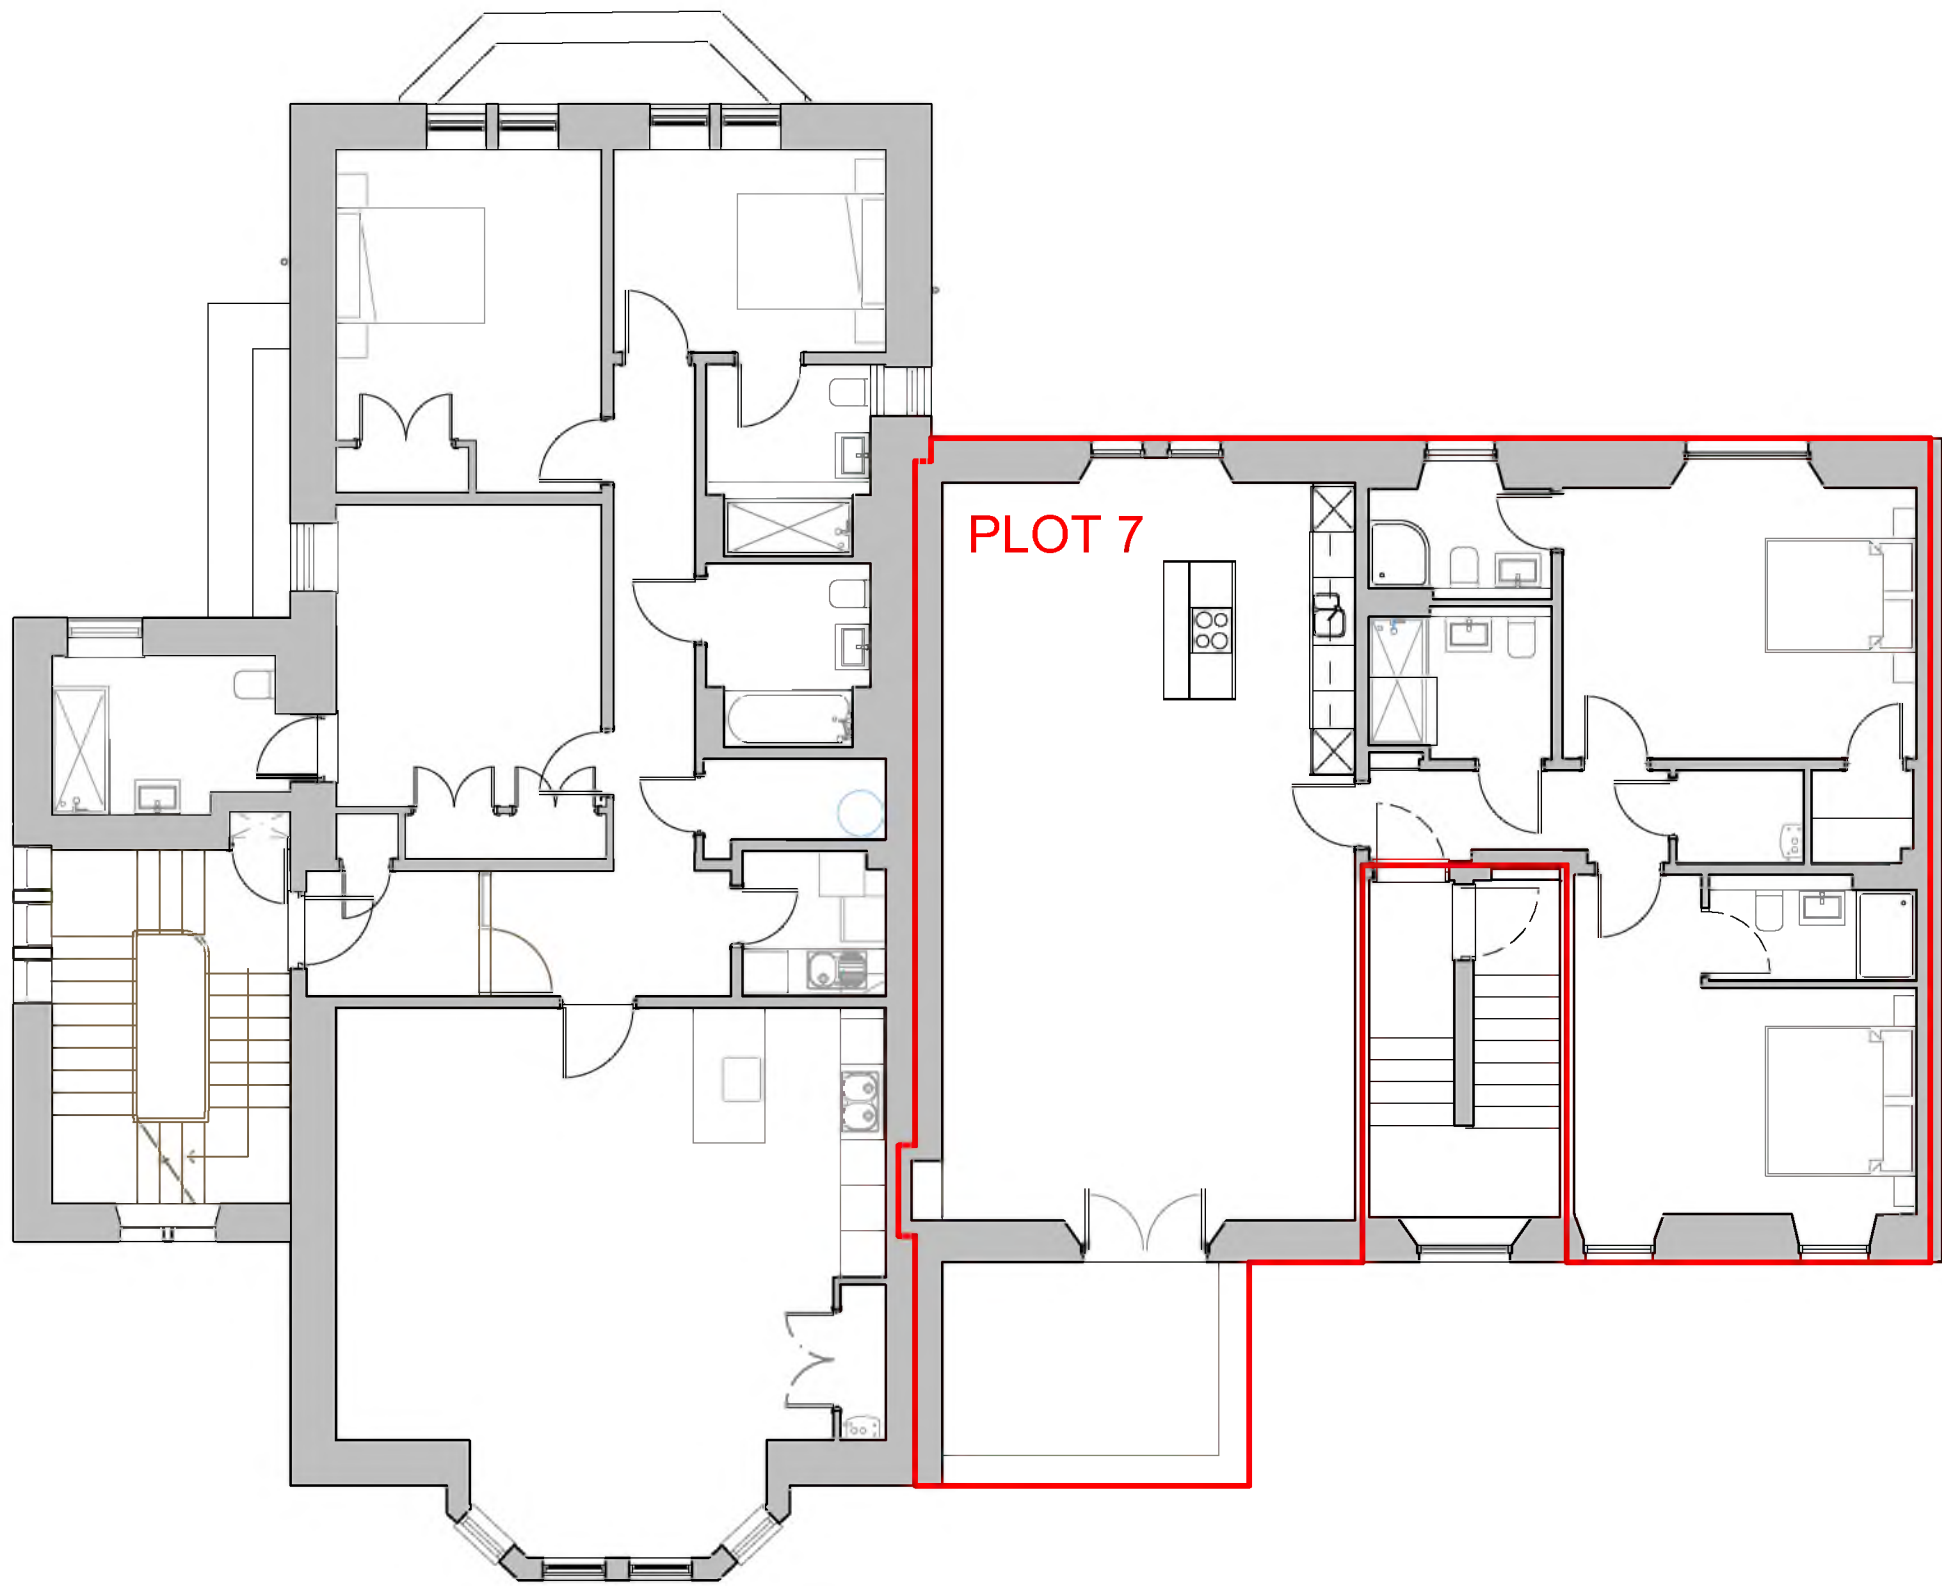

Plot 7 Title Plan
First Floor
1:100

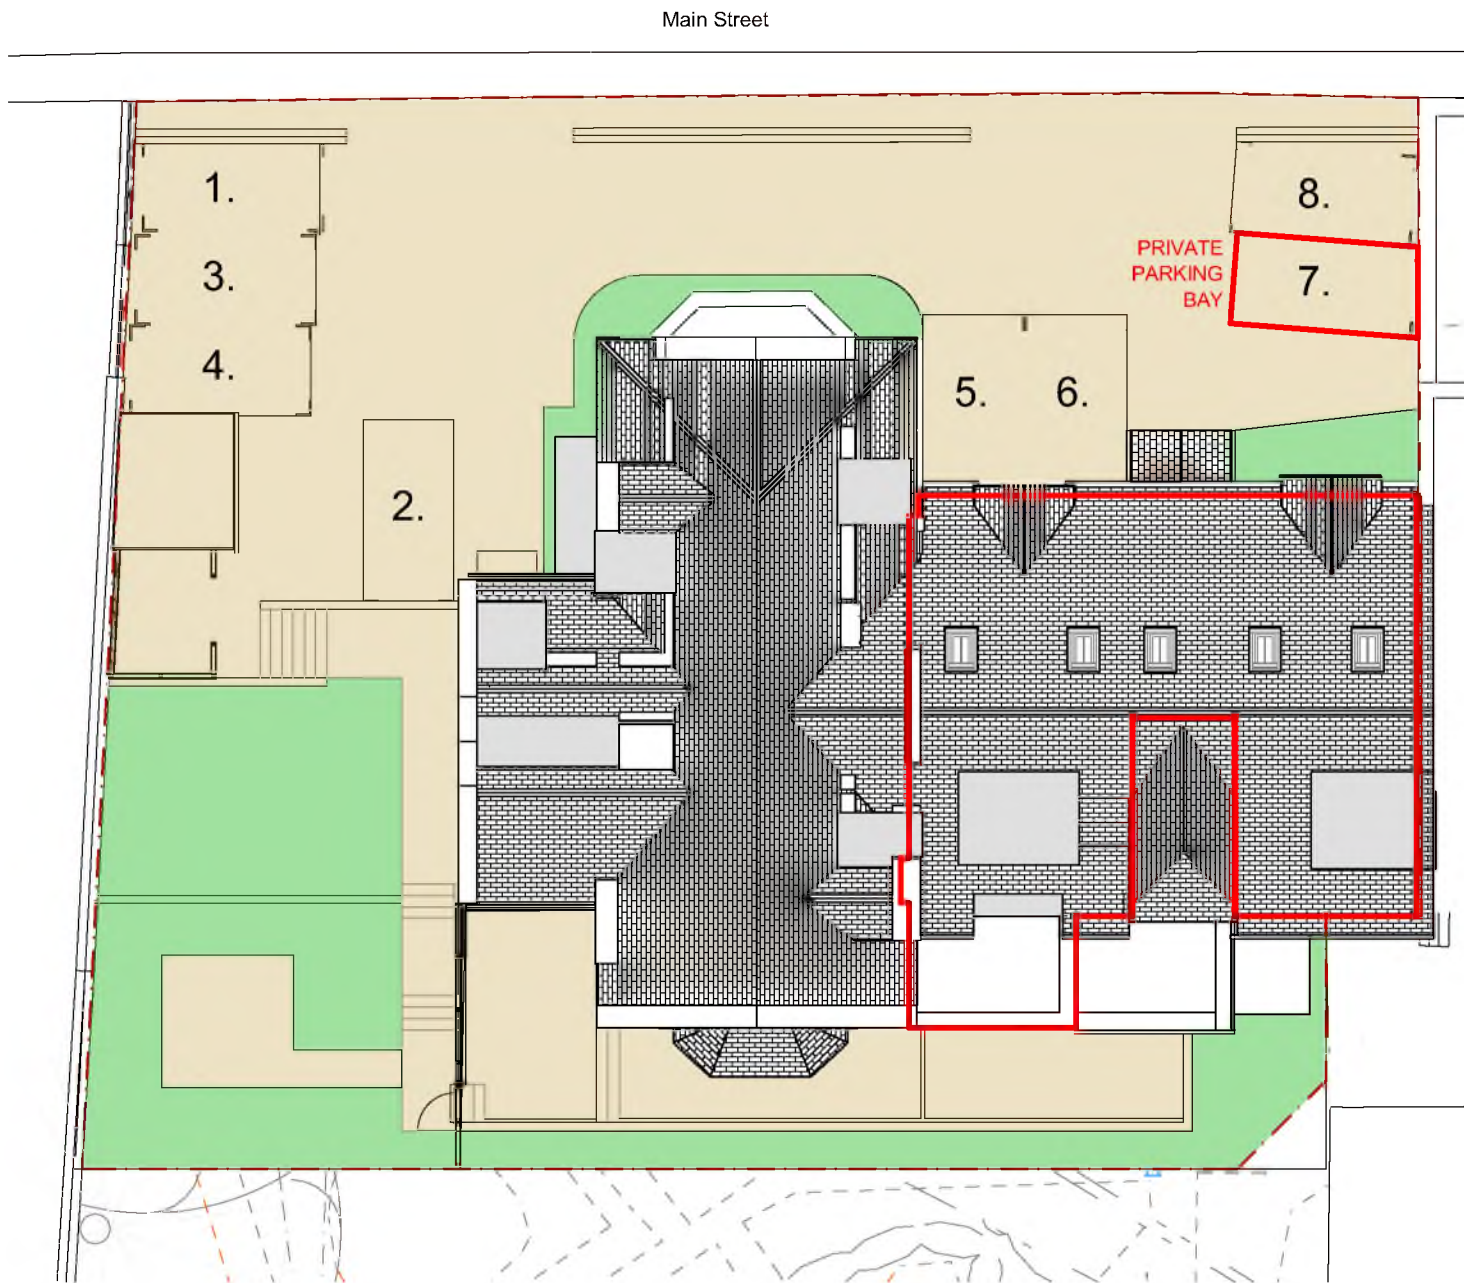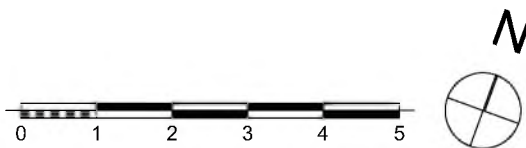


Plot 7 Site Plan
1:200


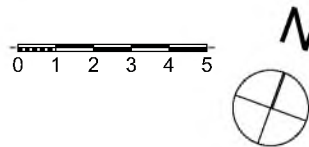


Site Location Plan 1:2000


Purpose of Issue	status	Scales @ A2	Project No.	Originator	Project	Client	Layout Title
LEGAL		1:100, 1:2000,	Project No. 1801	S1 DEVELOPMENTS LTD	Main Street, Gullane Site Name Building Name	S1 DEVELOPMENTS	Plot 7 DPA
Drawing Number							
project	originator	zone	level	type	role	number	rev
1810	CB	-	-	-	-A	L.07	

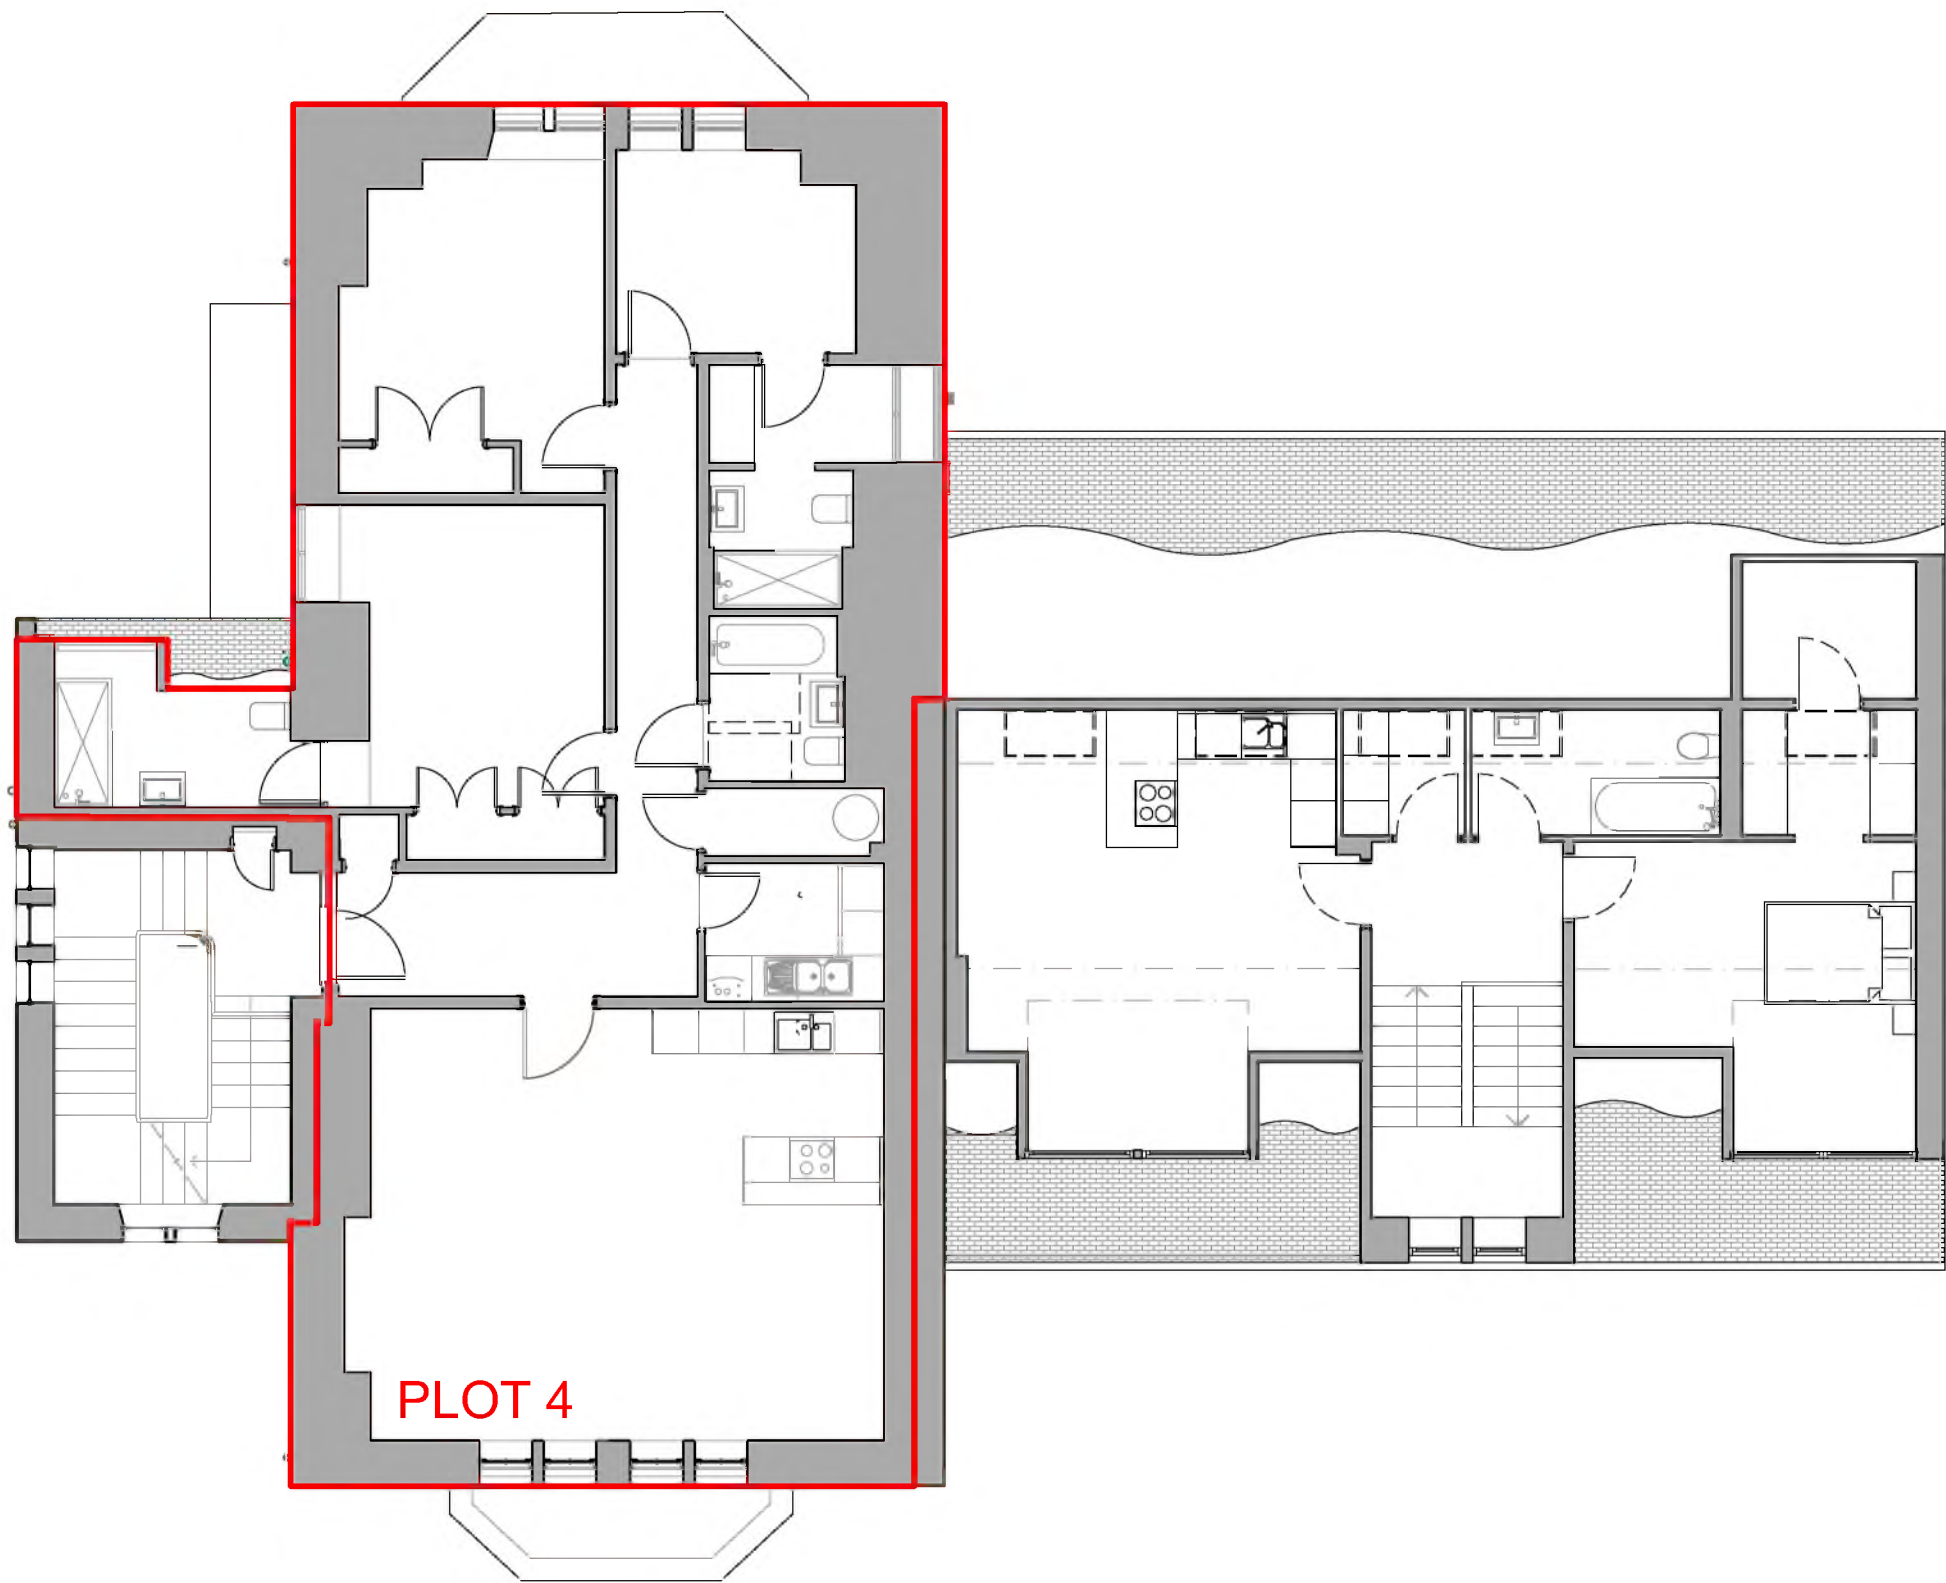

Plot 4 Title Plan
Second Floor
1:100

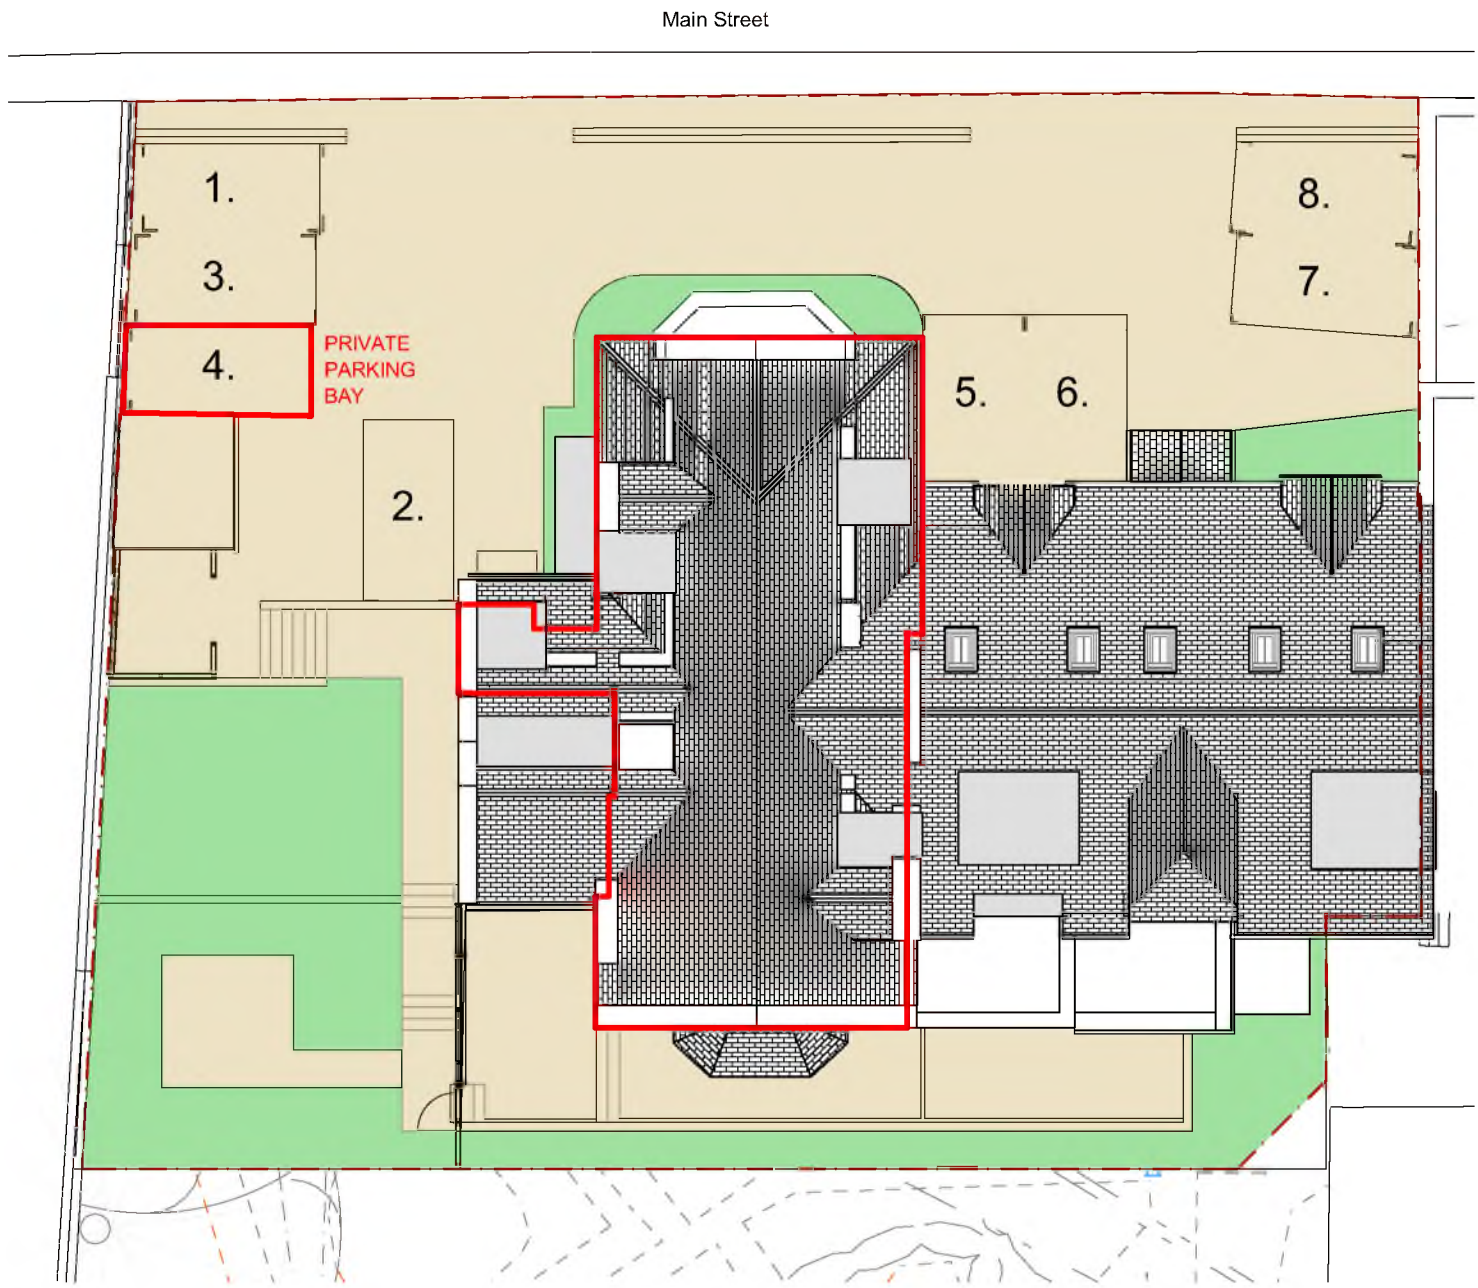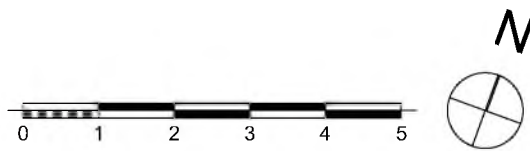


Plot 4 Site Plan
1:200


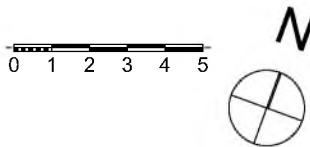


Site Location Plan 1:2000

Purpose of Issue	status	Scales @ A2	Project No.	Originator	Project	Client	Layout Title
LEGAL		1:100, 1:2000,	Project No. 1801	S1 DEVELOPMENTS LTD	Main Street, Gullane Site Name Building Name	S1 DEVELOPMENTS	Plot 4 DPA
Revisions							
ReviD	Issue ID	Issue Name	Issue Date	Issued By	Status	Approved by	
project	originator	zone	level	type	role	number	rev
1810	CB	-	-	-	-A	L.04	

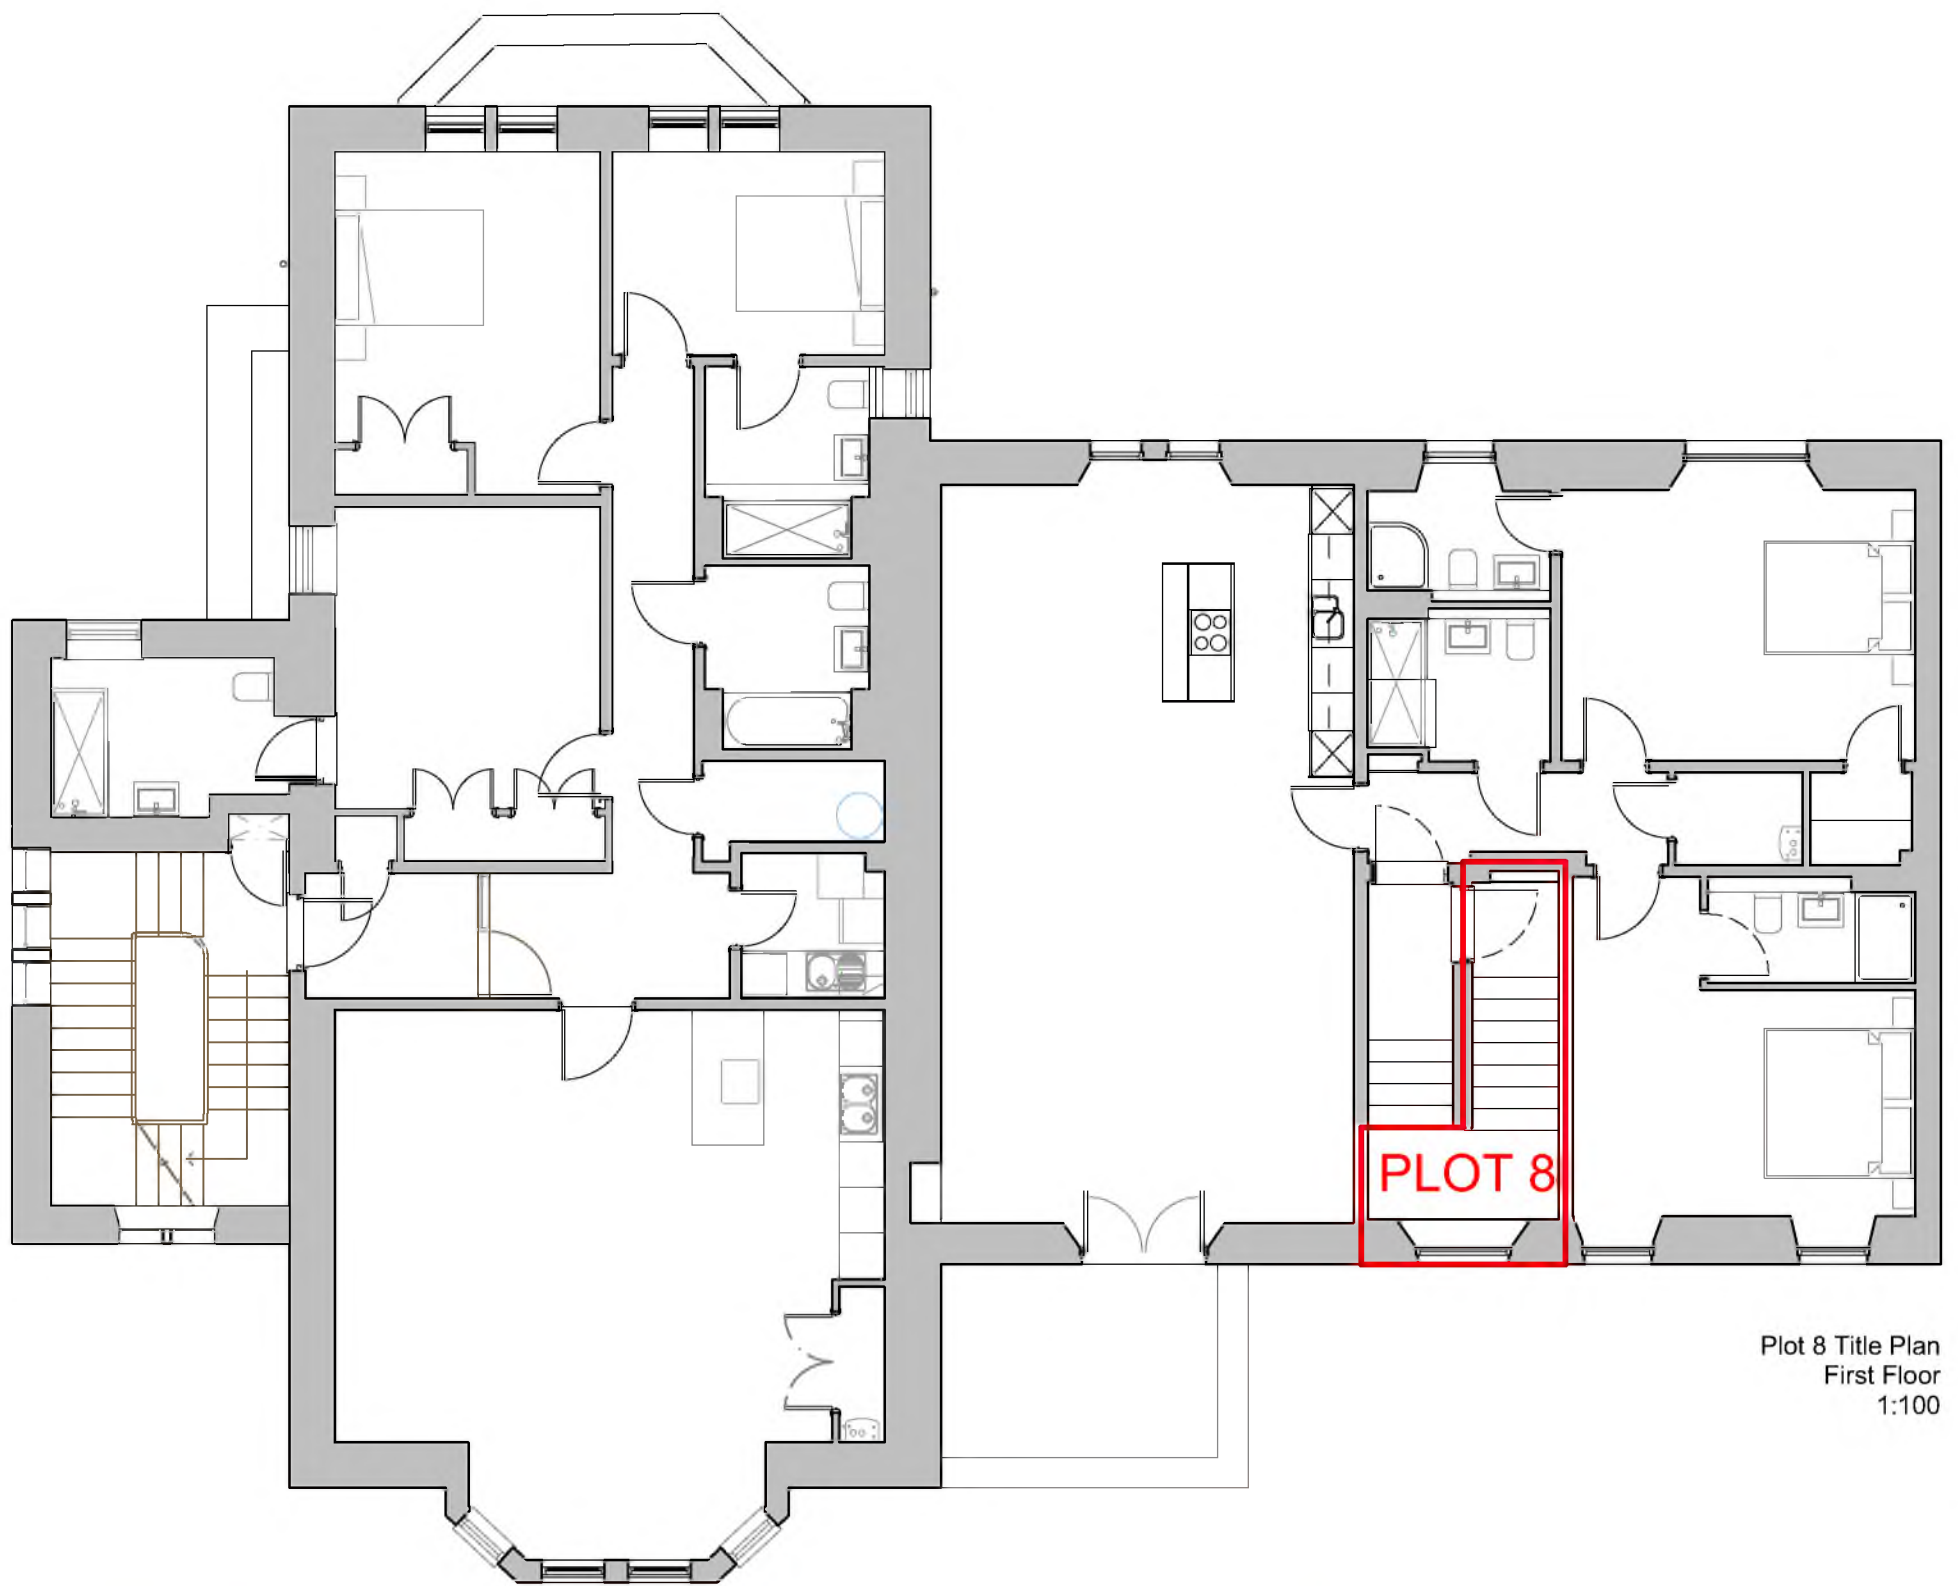


Plot 8 Title Plan
First Floor
1:100

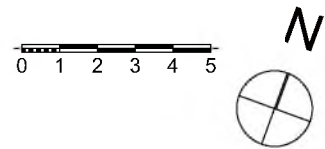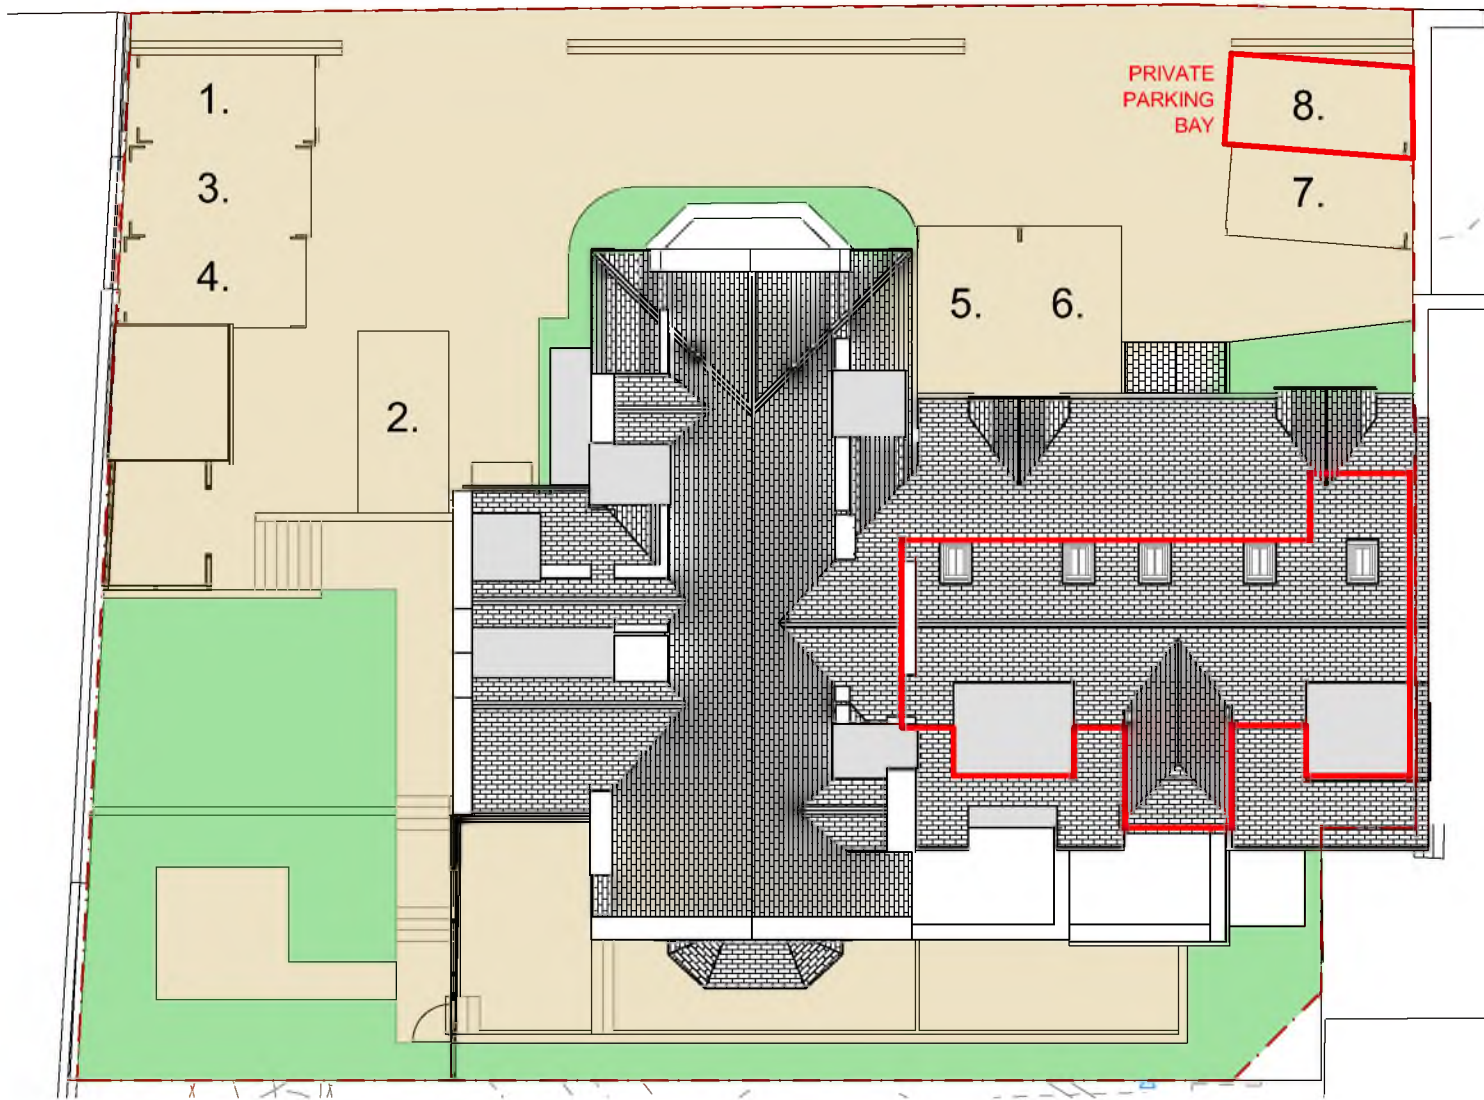

Plot 8 Site Plan
1:200

Purpose of Issue	status	Scales @ A2	Project No.	Originator	Project
LEGAL		1:100, 1:2000,	Project No. 1801	S1 DEVELOPMENTS LTD	Main Street, Gullane Site Name Building Name

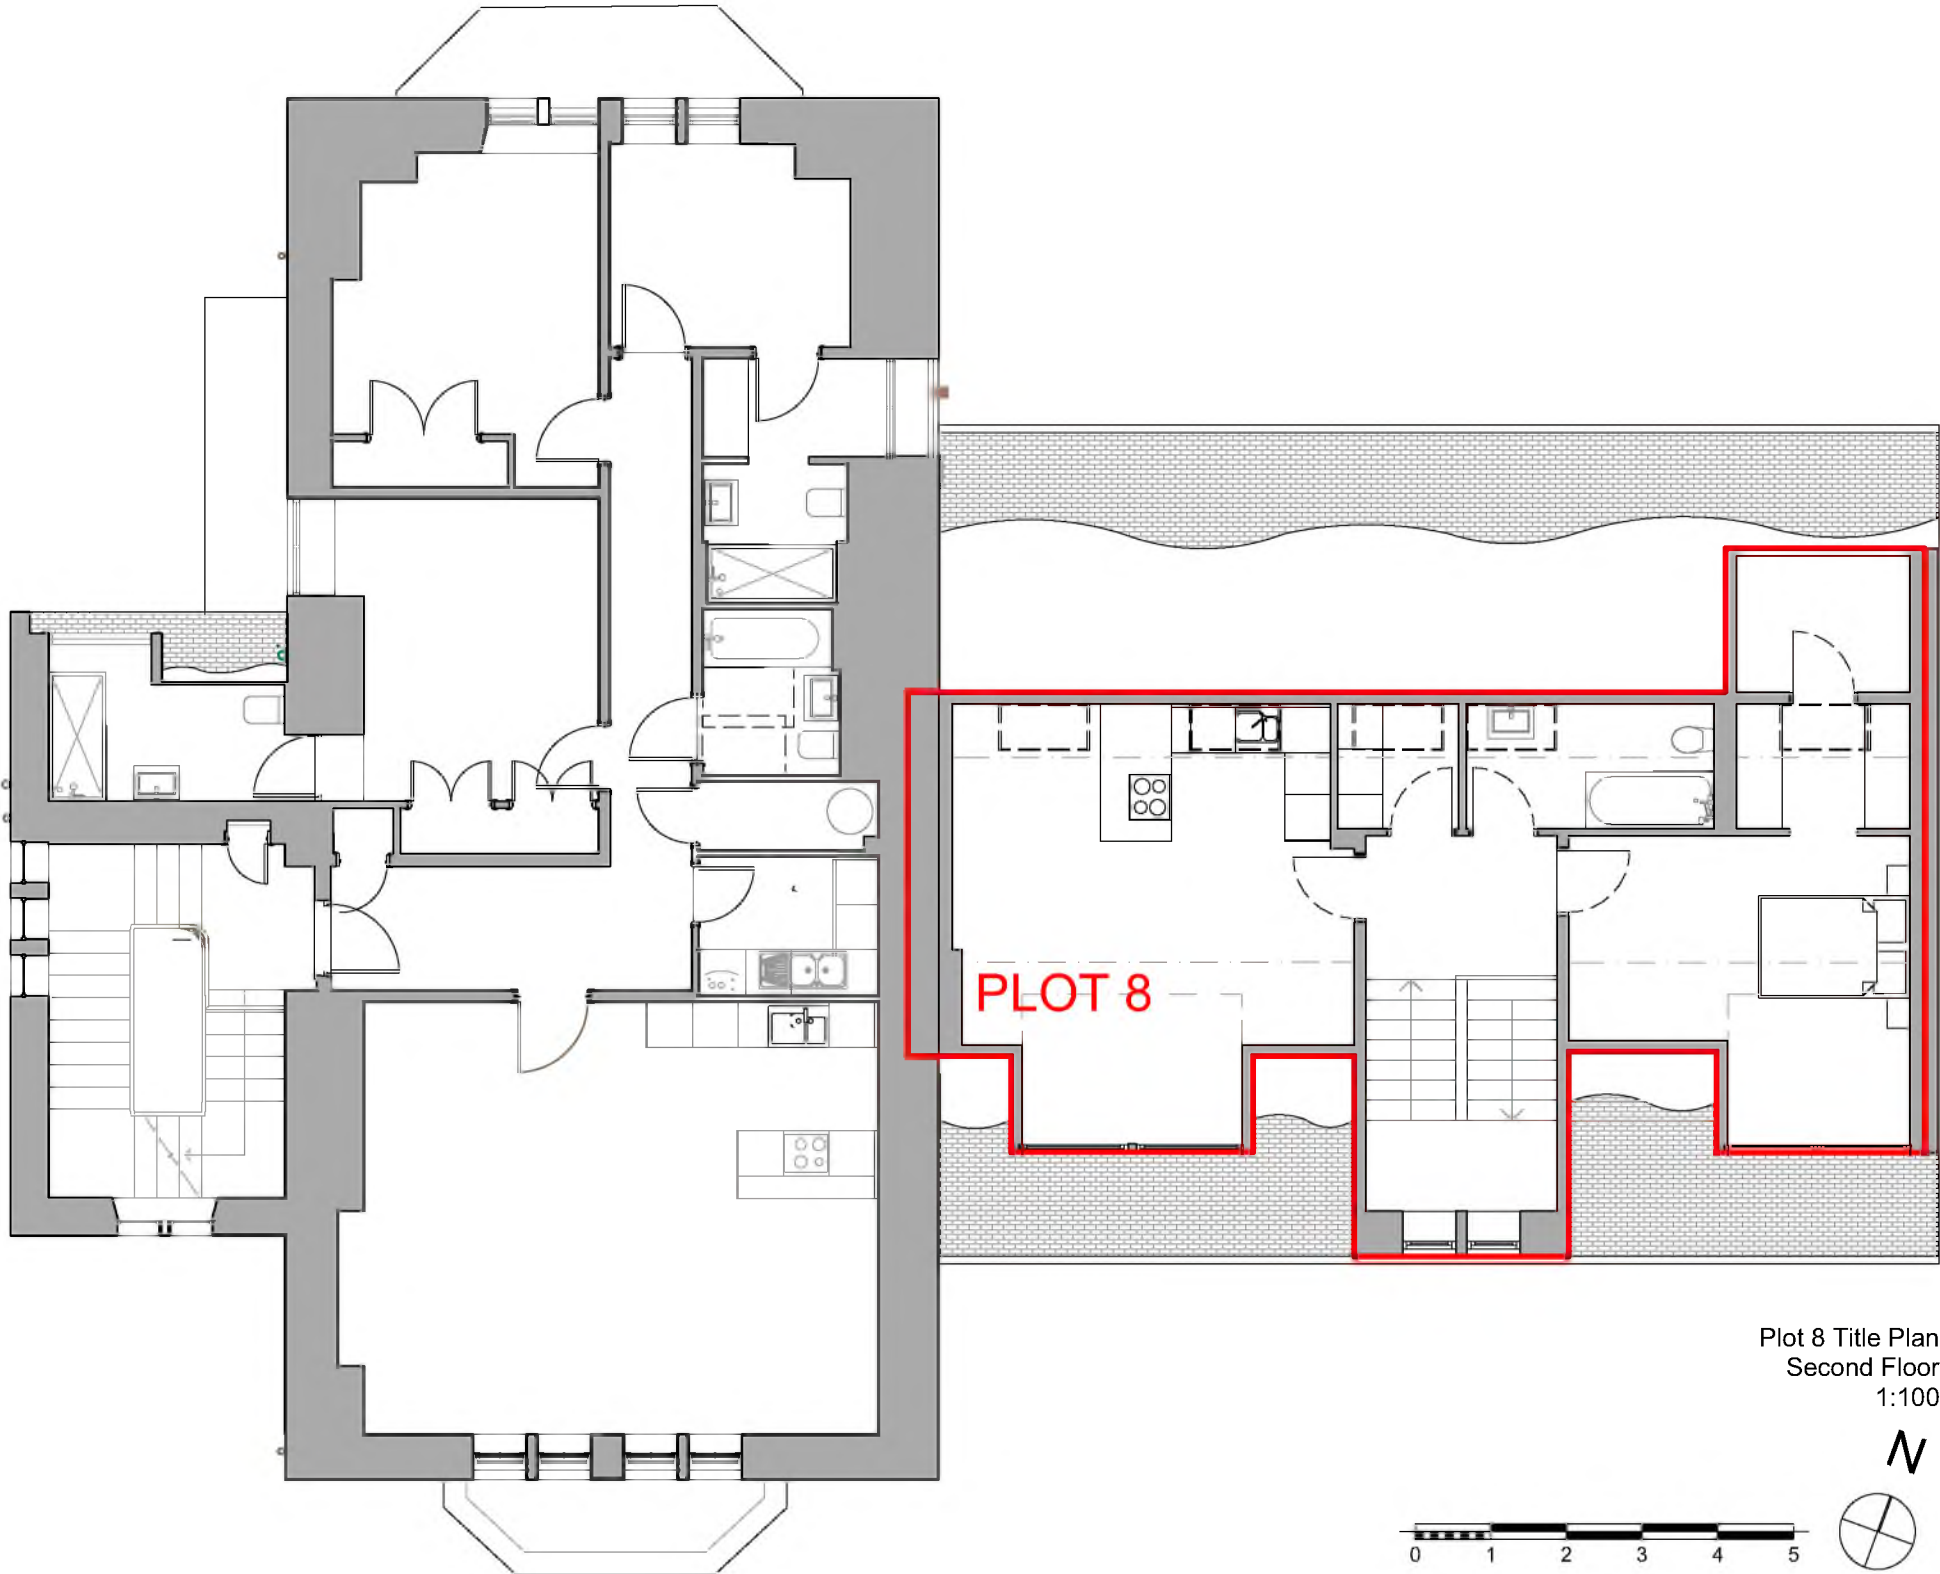

Plot 8 Title Plan
Second Floor
1:100



Site Location Plan 1:2000
