



- Site Boundary
- Private Boundary
- Service Strip
- Shared Driveway
- Shared Footpath
- Bin Store

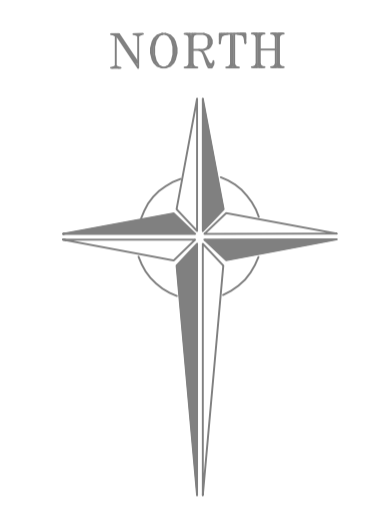

The Development registered under title LAN225958 and plots B170 to B171,
 Plots B175 to B179 and Plots B181 to B201 within have been DPA approved by:
Craig McFadden - 24 January 2017
 Craig McFadden (DPA Officer)

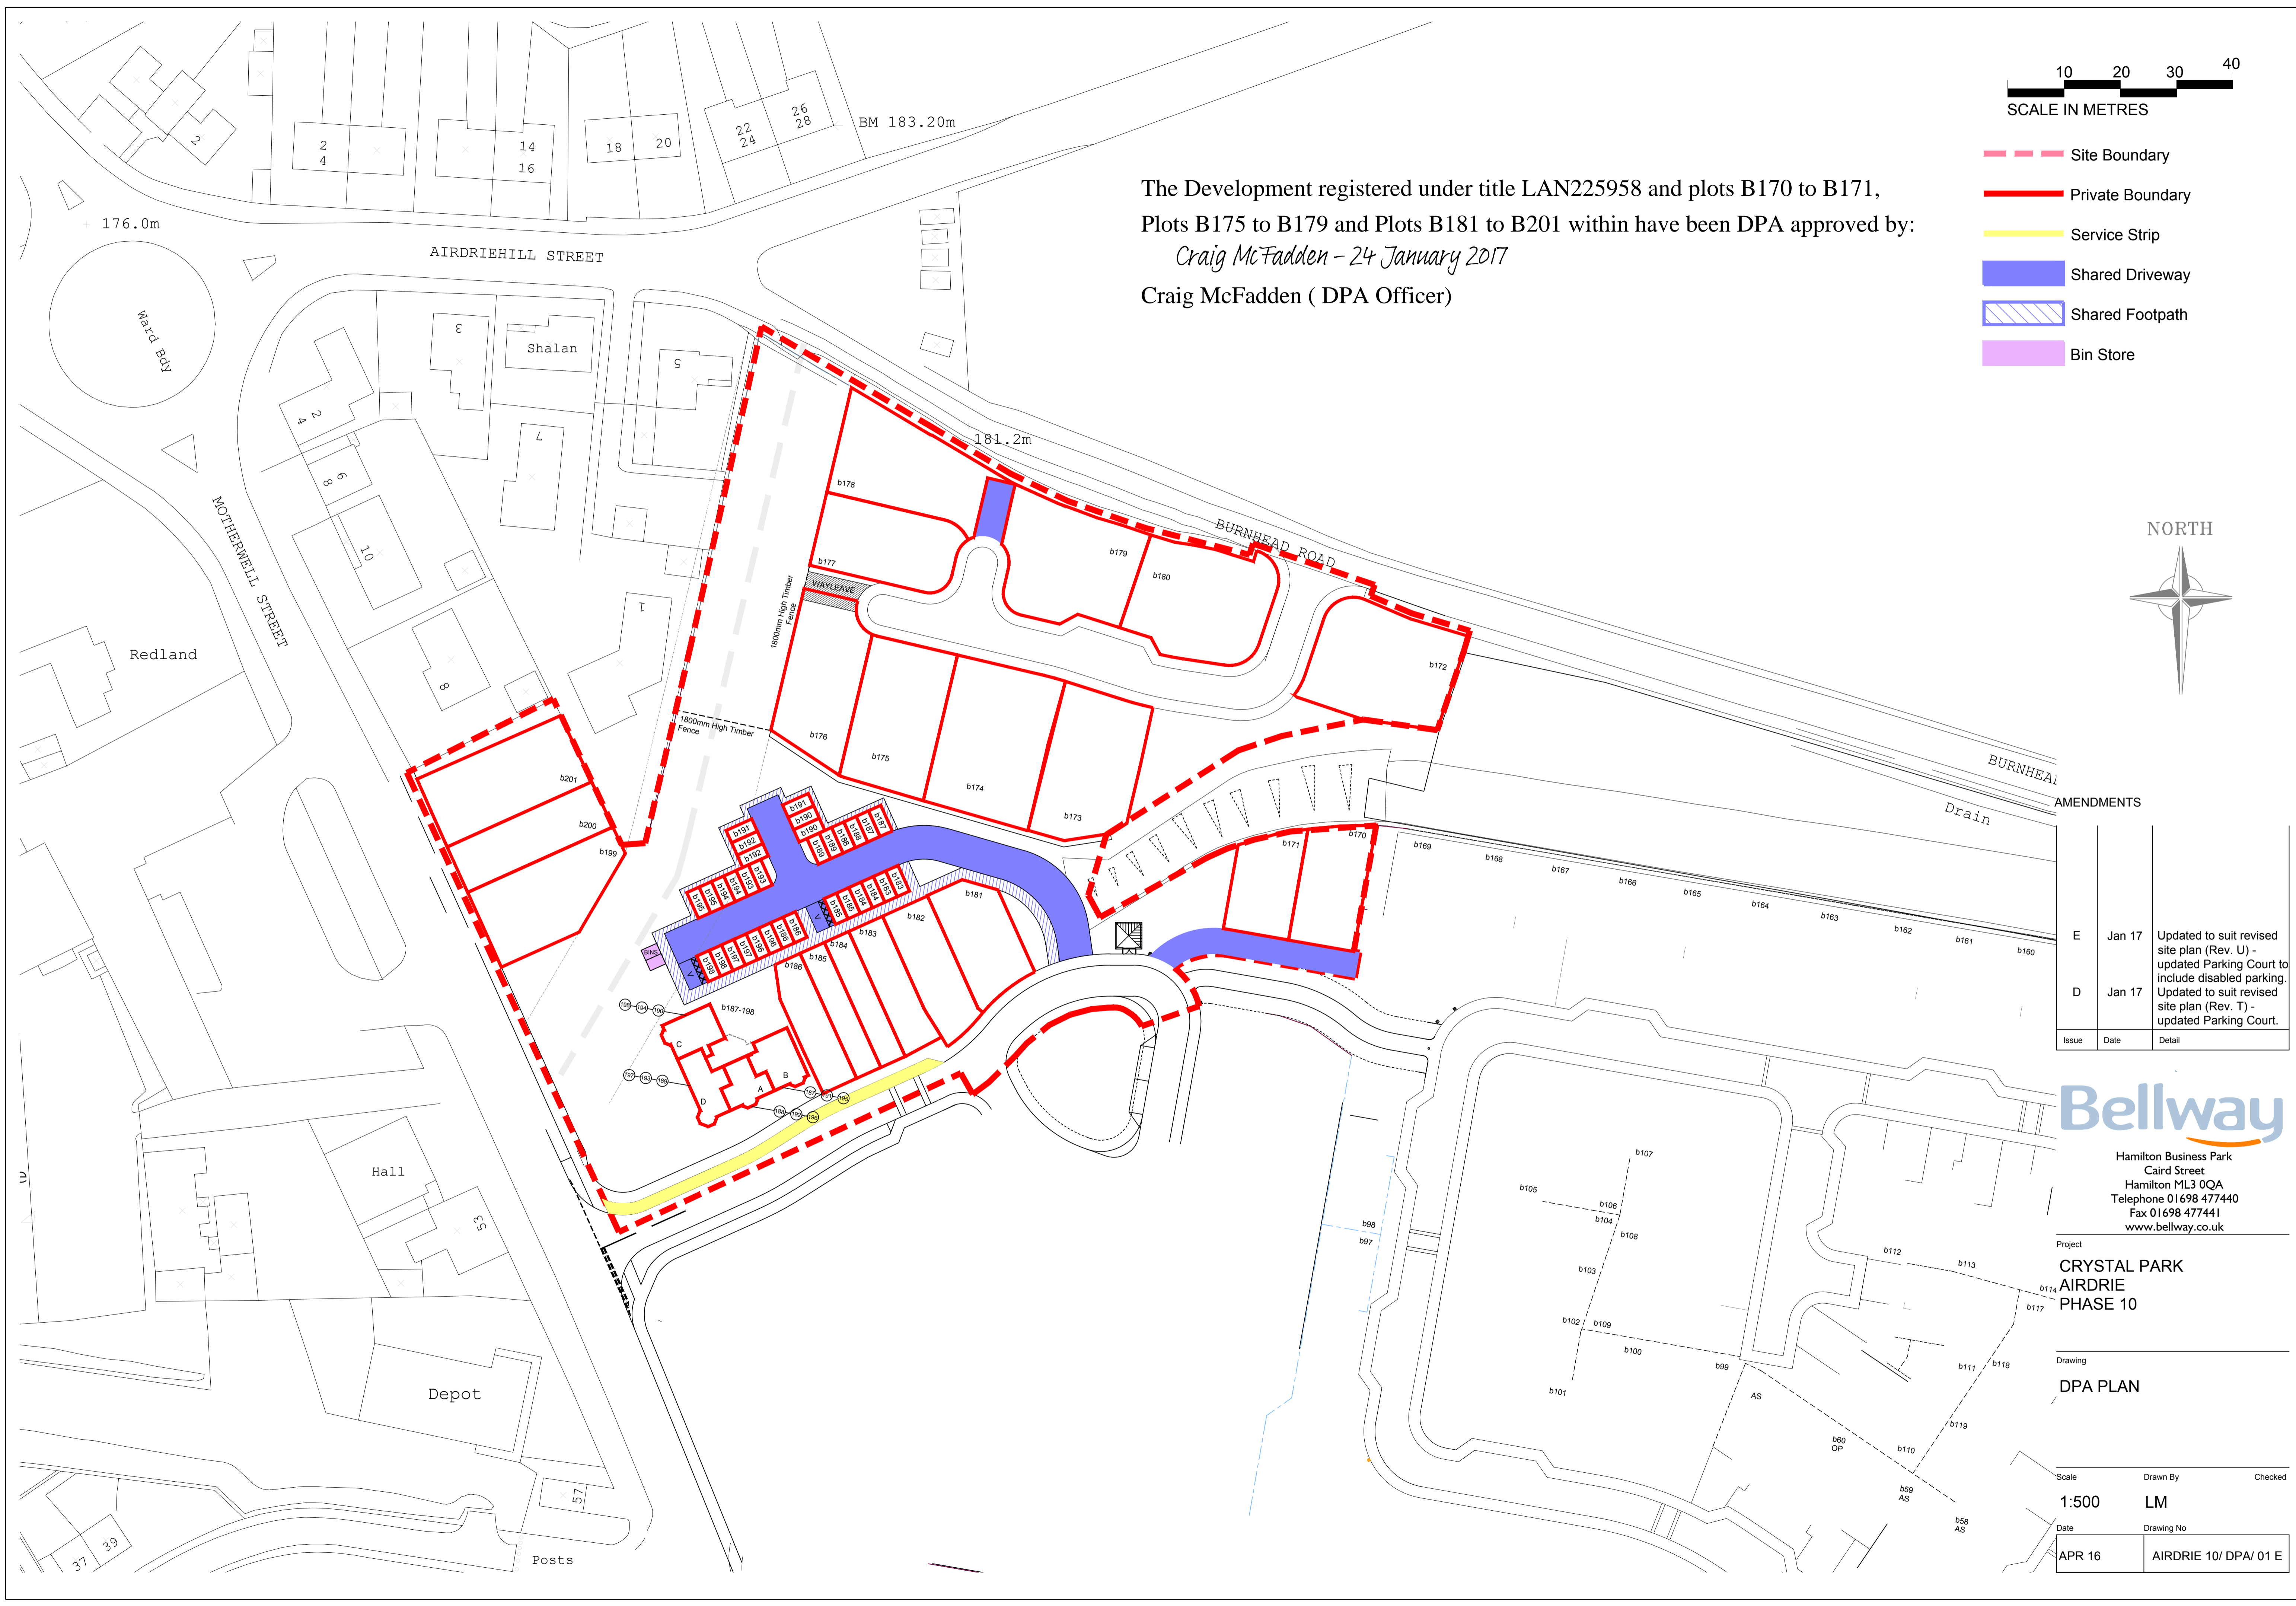

AMENDMENTS

Issue	Date	Detail
E	Jan 17	Updated to suit revised site plan (Rev. U) - updated Parking Court to include disabled parking.
D	Jan 17	Updated to suit revised site plan (Rev. T) - updated Parking Court.

Bellway
 Hamilton Business Park
 Caird Street
 Hamilton ML3 0QA
 Telephone 01698 477440
 Fax 01698 477441
 www.bellway.co.uk

Project
**CRYSTAL PARK
 AIRDRIE
 PHASE 10**

Drawing
DPA PLAN

Scale	Drawn By	Checked
1:500	LM	
Date	Drawing No	
APR 16	AIRDRIE 10/ DPA/ 01 E	