


- Adopted Road Network
- Adopted Footpath Network
- Common Open Space Inclusive of Landscaping and Walkways (Factor Maintained)
- Shared Private Drive between applicable plots
- Adopted Grass Verges, Factor Maintained
- Prospectively conveyed SUDS & Maintenance Track
- Factor Maintained Car court and Walkways between applicable plots
- Planting/Development restriction (Private Ownership)
- Area to remain in ownership of CALA
- Wayleave in favour of service provider

The Development registered under title ABN151008 and plots 147 to 188 and 300 to 381 within have been DPA approved.

The Keeper - 28 June 2023

Keeper for the Registers of Scotland

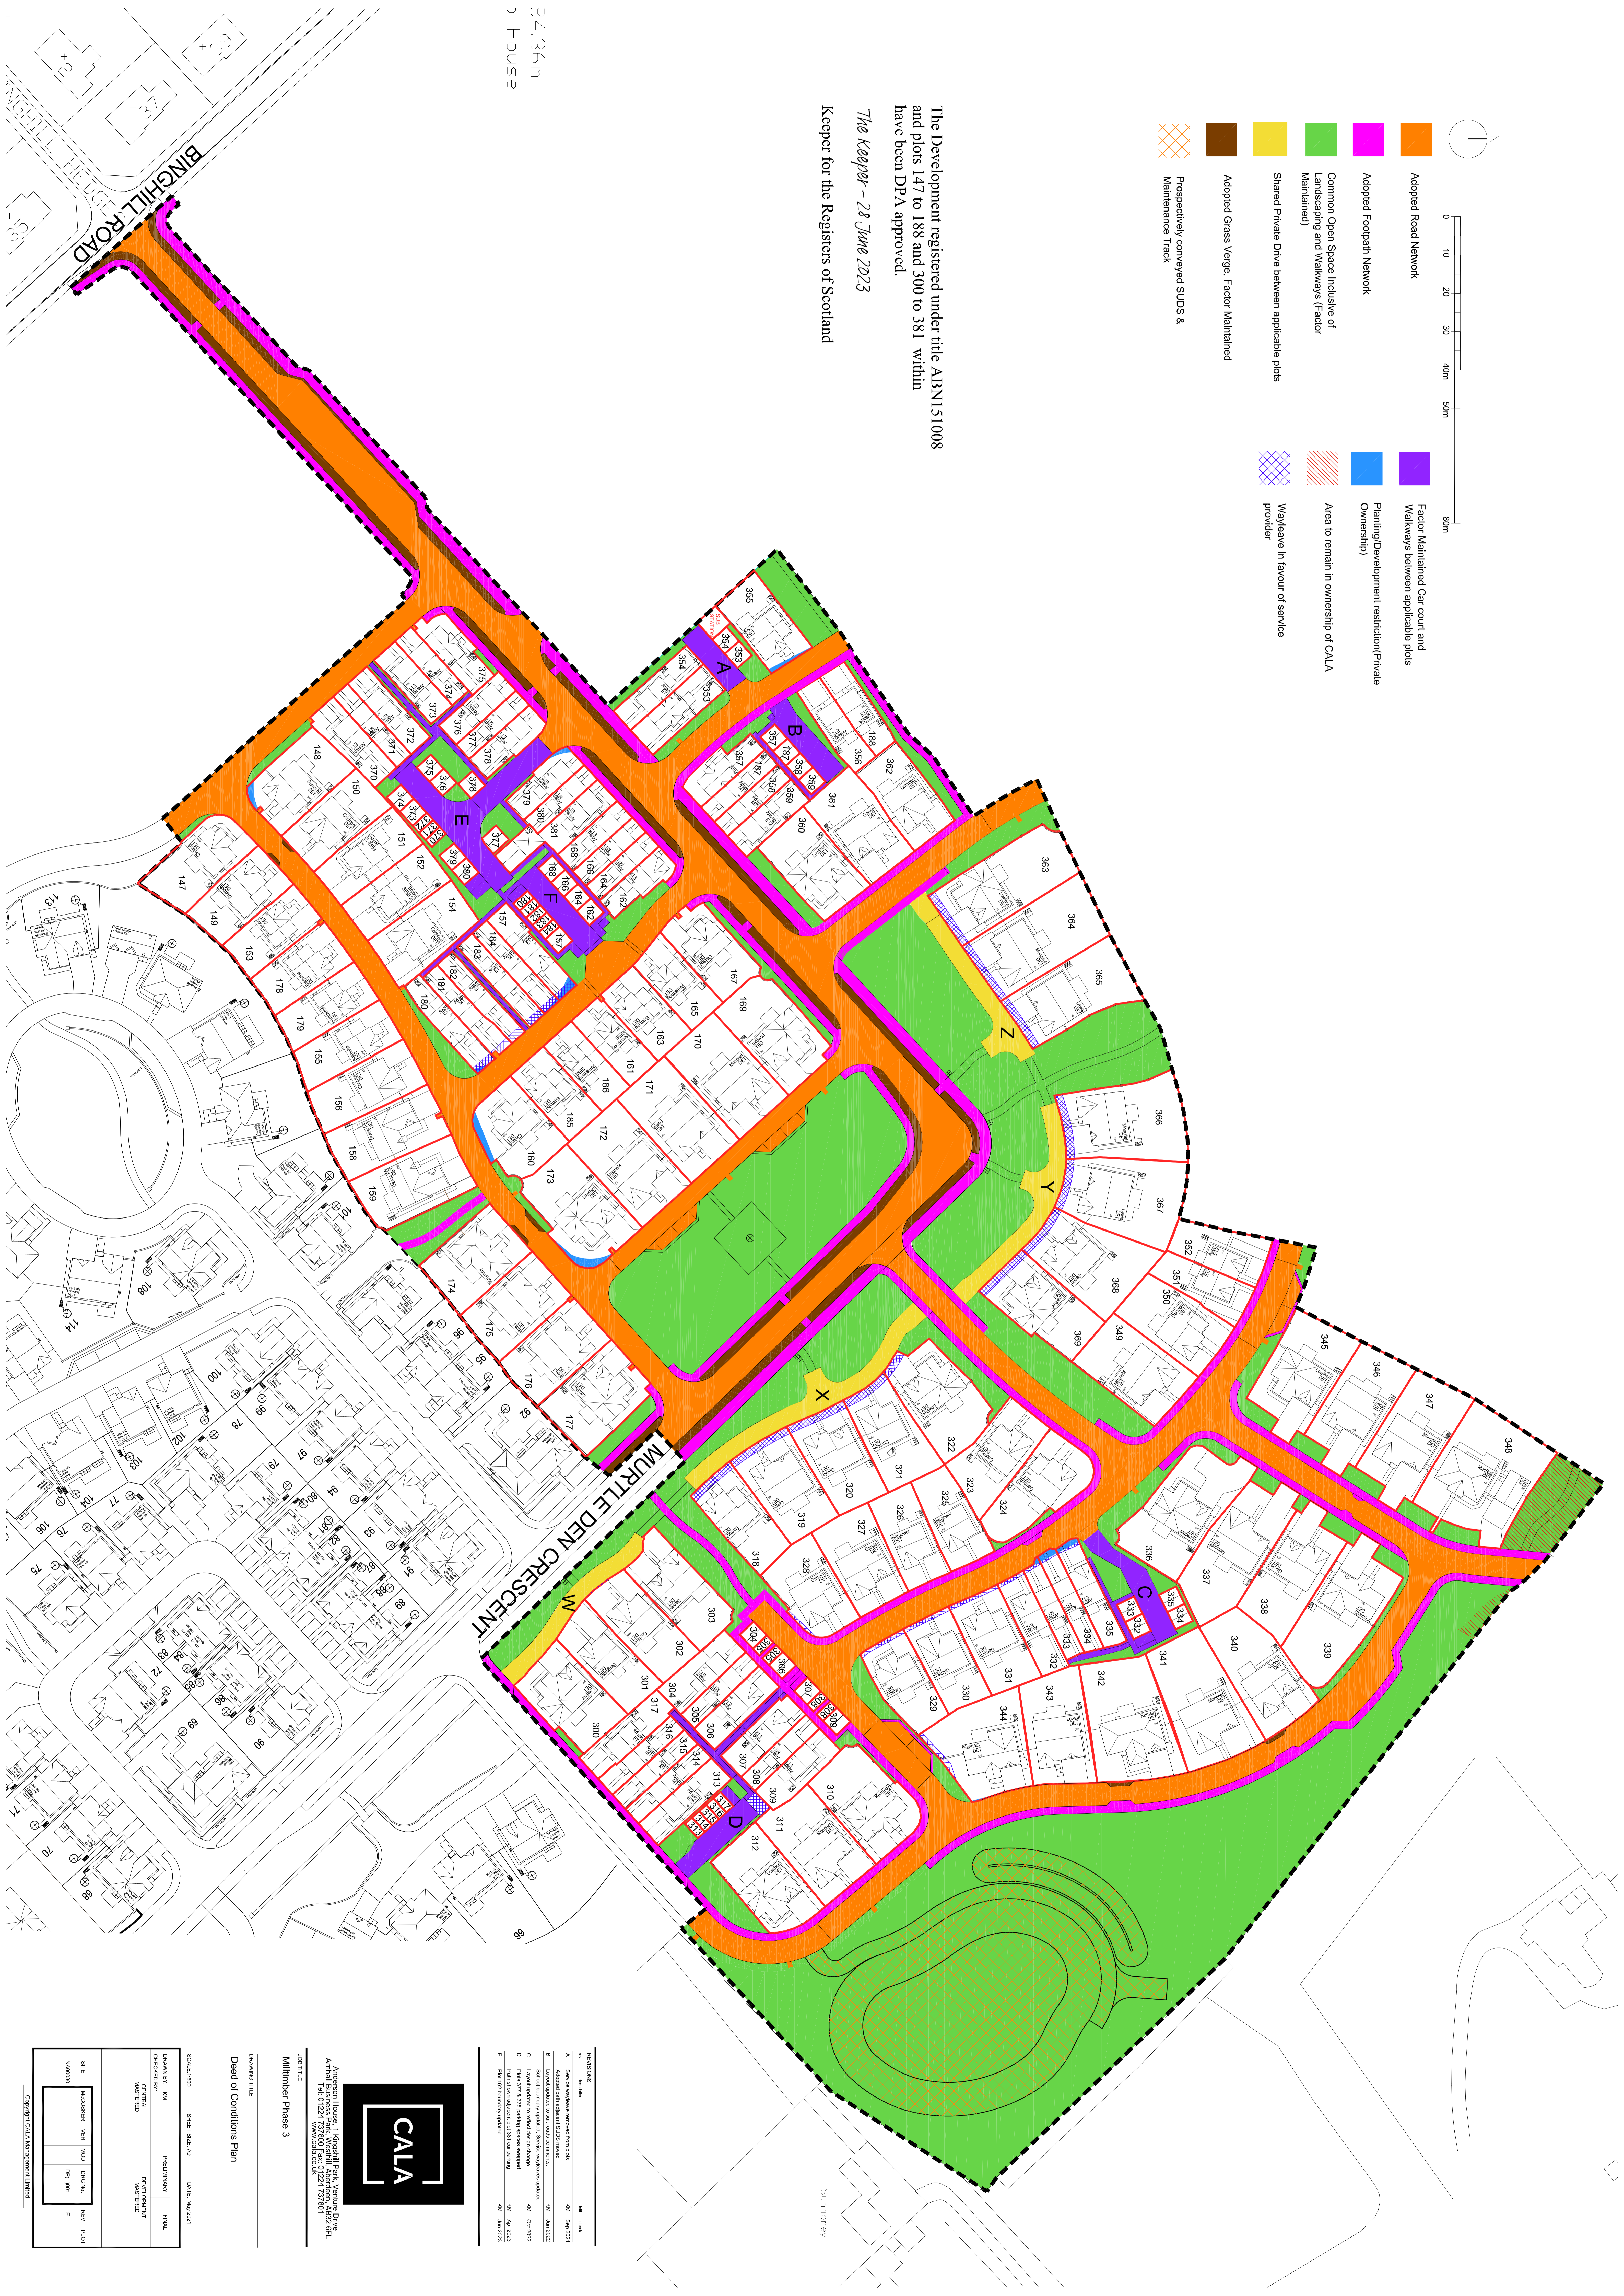

REVISIONS	DATE	BY	CHKD
A	Site plan submitted for DPA	NM	SM/2021
B	Site plan submitted for DPA	NM	SM/2022
C	Site plan submitted for DPA	NM	SM/2022
D	Site plan submitted for DPA	NM	SM/2022
E	Site plan submitted for DPA	NM	SM/2023



Anderson House, 1 Kingshill Park, Venture Drive
Airthill Business Park, Westhill, Aberdeen, AB22 6FL
Tel: 01224 777777 www.cala.co.uk 19 00 01

Job Title
Millimeter Phase 3

Drawing Title
Deed of Conditions Plan

SCALE: 1:500	SHEET SIZE: A3	DATE: May 2021
DRAWN BY: NM	PREPARED BY: NM	FINAL
CHECKED BY: NM	DEVELOPMENT MANAGER: NM	
SITE: M00000	NOCD: DM-2001	REV: E