


Important notes for clients / contractors  
 No works are to commence on site until all relevant approvals have been obtained. Any deviations to the approved plans have to be reported to this office. Contractors to check all dimensions on site prior to commencement of work. Given dimensions only to be used. "DO NOT SCALE". The copyright of this drawing and design remain the sole property of Springfield Properties Plc and must not under any circumstance be reproduced in any way without express written consent.

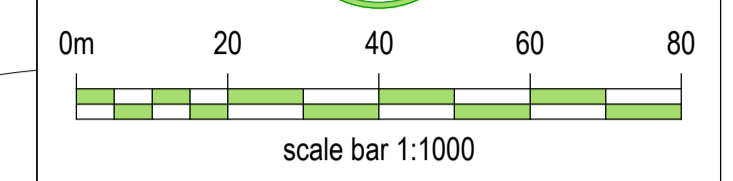

- Title Boundary.
- Denotes Development/Plot Specific Boundary.
- Denotes Legal Boundary.
- Denotes Adopted Carriageway.
- Denotes Adopted Footpath.
- Denotes Adopted Service Verge.
- Denotes Common Open Space.
- Denotes Apartments Common Open Space.
- Denotes Apartment Cycle Stores.
- Denotes Communal Bin Stores.
- Denotes Common Driveway.
- Denotes Private Parking.
- Denotes Common Access Path.
- Denotes Future Development Area.
- Denotes Affordable Boundary.
- Denotes SUDS and Access.
- Denotes Apartment Patio/Balcony.
- Denotes Retained Land.
- Denotes Sprinkler Tank.

Rev	Date	Remarks	By	Ch.
E	Apr 26	Plots 719 and 720 omitted	SM	KD
D	Jan 26	Additional plots added	SM	KD
C	July 25	Sprinkler tank added	SM	KD
B	April 23	Apartment numbers updated	SM	BW
A	April 23	Layout updated following layout review	SM	BW



Elgin Office  
 Alexander Fleming House,  
 8 Southfield Drive,  
 Elgin, Moray,  
 IV30 6GR  
 Tel: 01343 552 550  
 Fax: 01343 551 776  
 Email: info@springfield.co.uk

Larbert Office  
 Springfield House,  
 3 Central Park Avenue,  
 Larbert,  
 FK5 4RX  
 Tel: 01324 555 536  
 Fax: 01324 574 890  
 Email: larbert@springfield.co.uk

Project  
 DO03 Dornoch Phase 3/4



Drawing  
 Master Title  
 Sign-Off

Scale	Date	Drawn by	Checked by
1:1000-1:200	Sept 2022	SM	BW
Drawing no.			
DO03_MTS_01			Rev E


A1

The Development registered under title STH3460 and plots 588, 605 to 609, 705, 712 to 715, 717, 718, 723 to 729, 732, 733 within have been DPA approved.

*The Keeper - 09 June 2026*  
**Keeper for the Registers of Scotland**

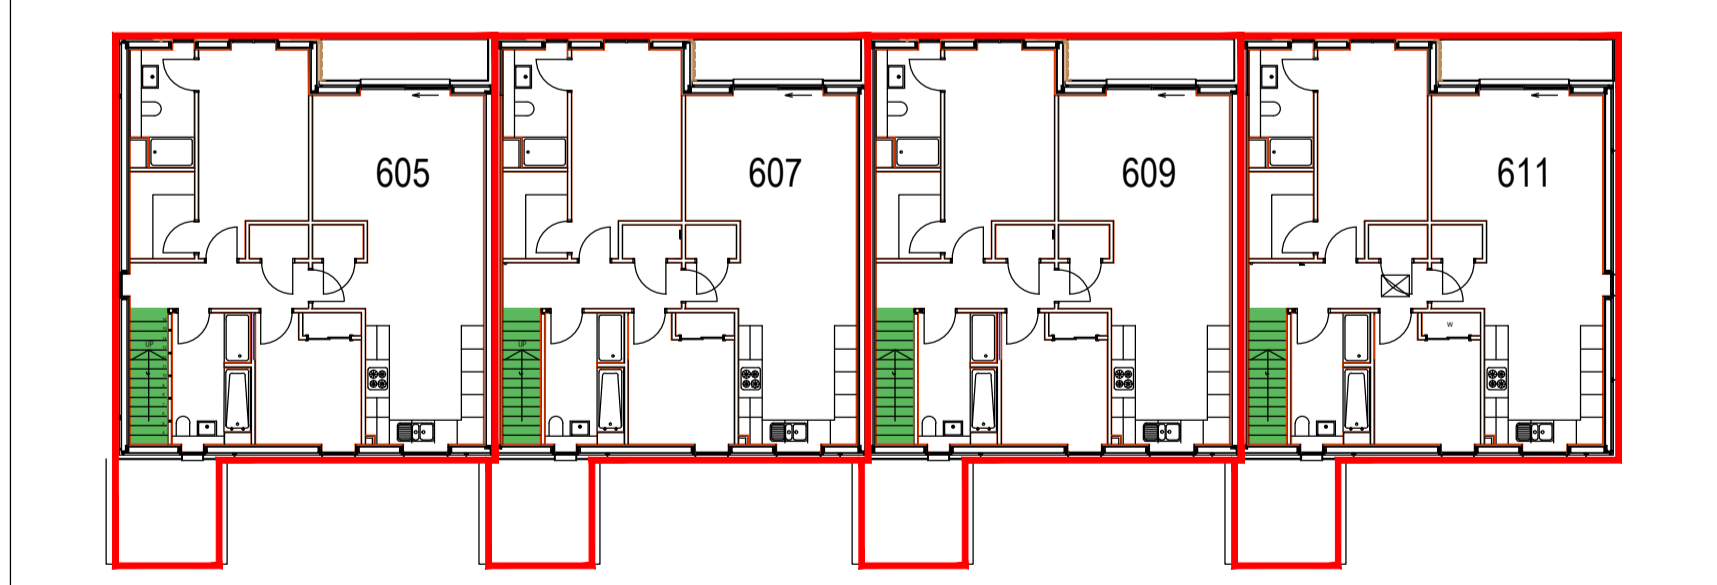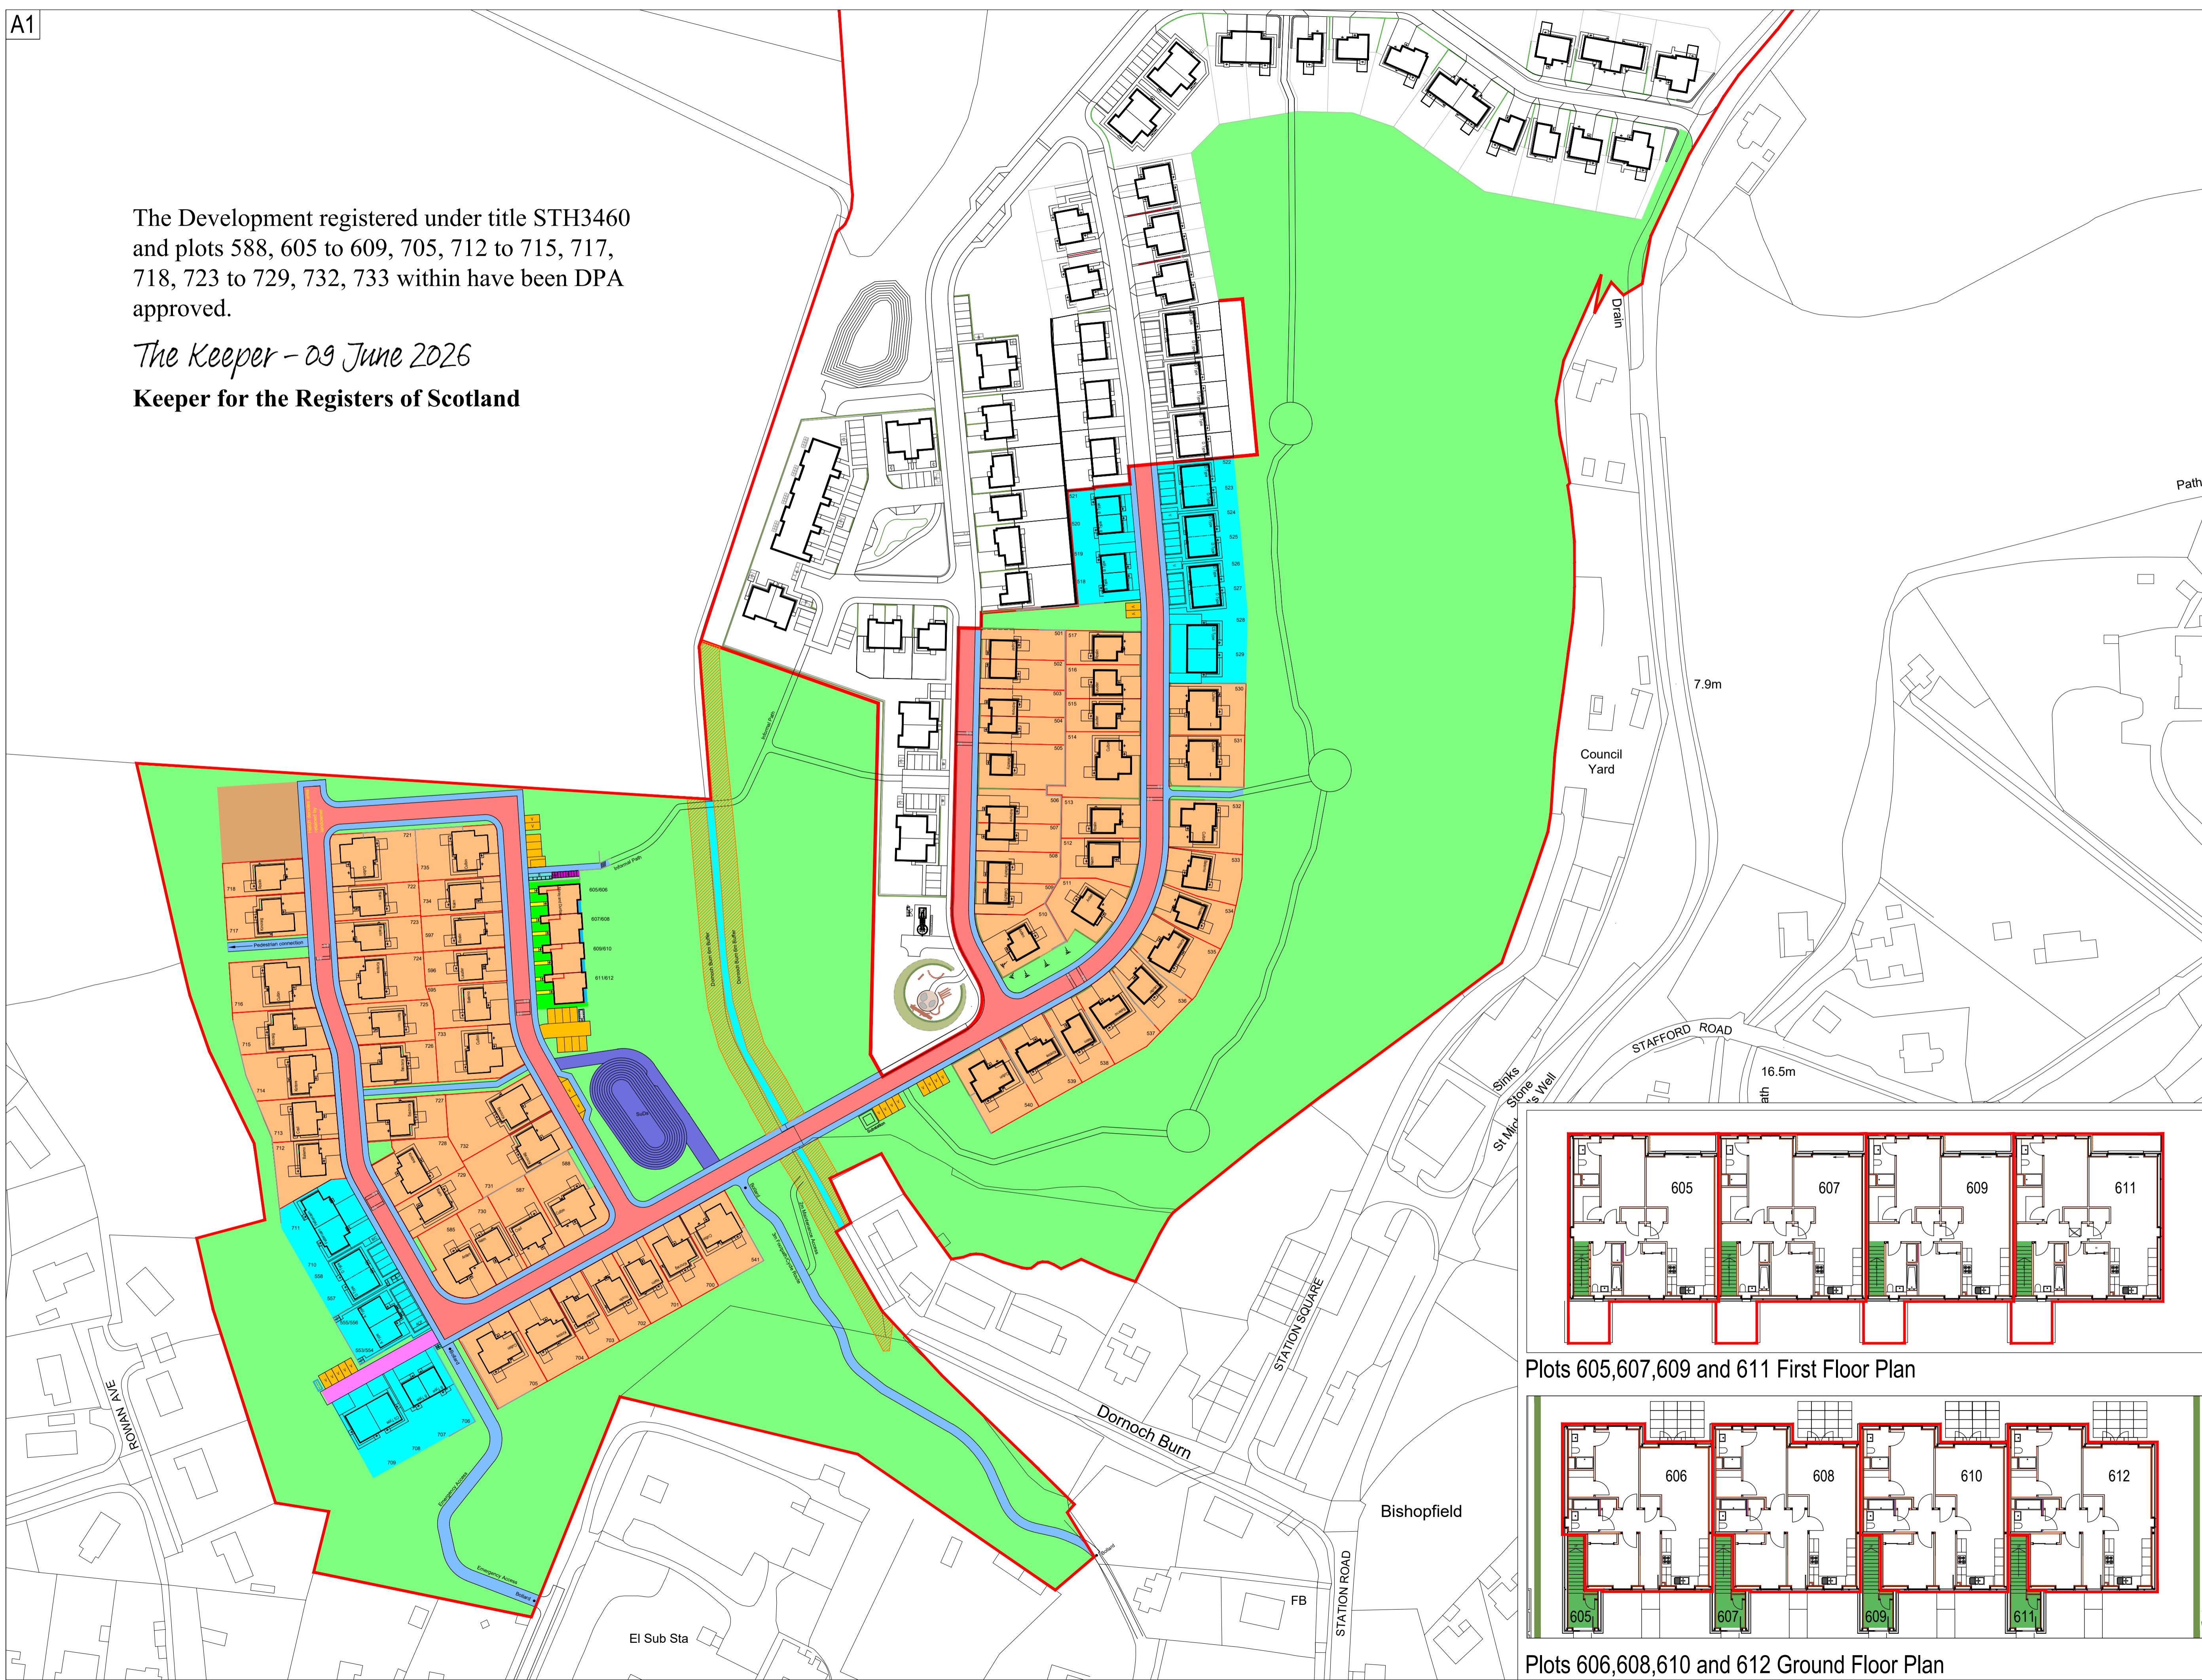

Plots 605,607,609 and 611 First Floor Plan

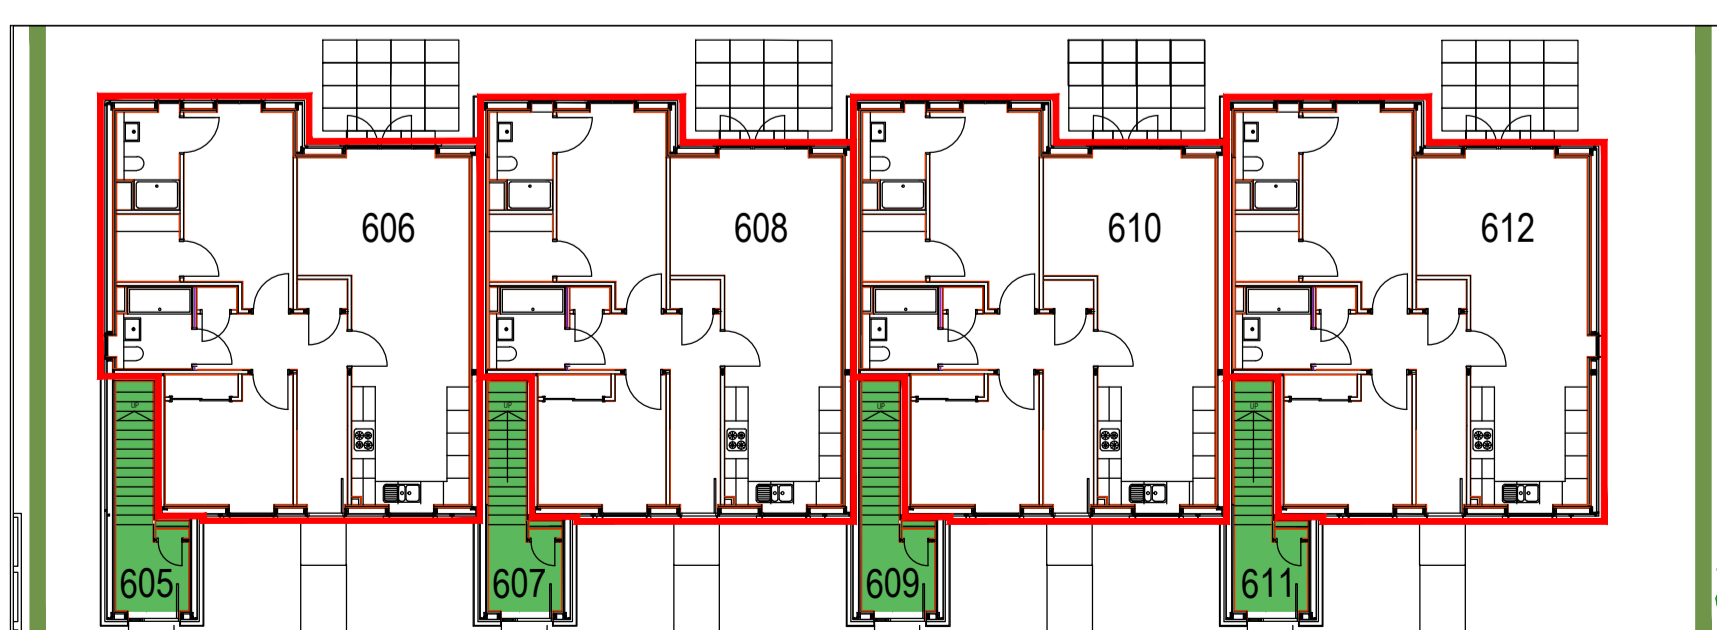

Plots 606,608,610 and 612 Ground Floor Plan