


General Notes:
Do not scale from this drawing- refer only to stated dimensions. If in doubt request clarification from this office. This drawing, and associated copyright, is the property of Convery Prenty Architects Ltd.


revision	date	note
-	00/00/00	Revision Notes

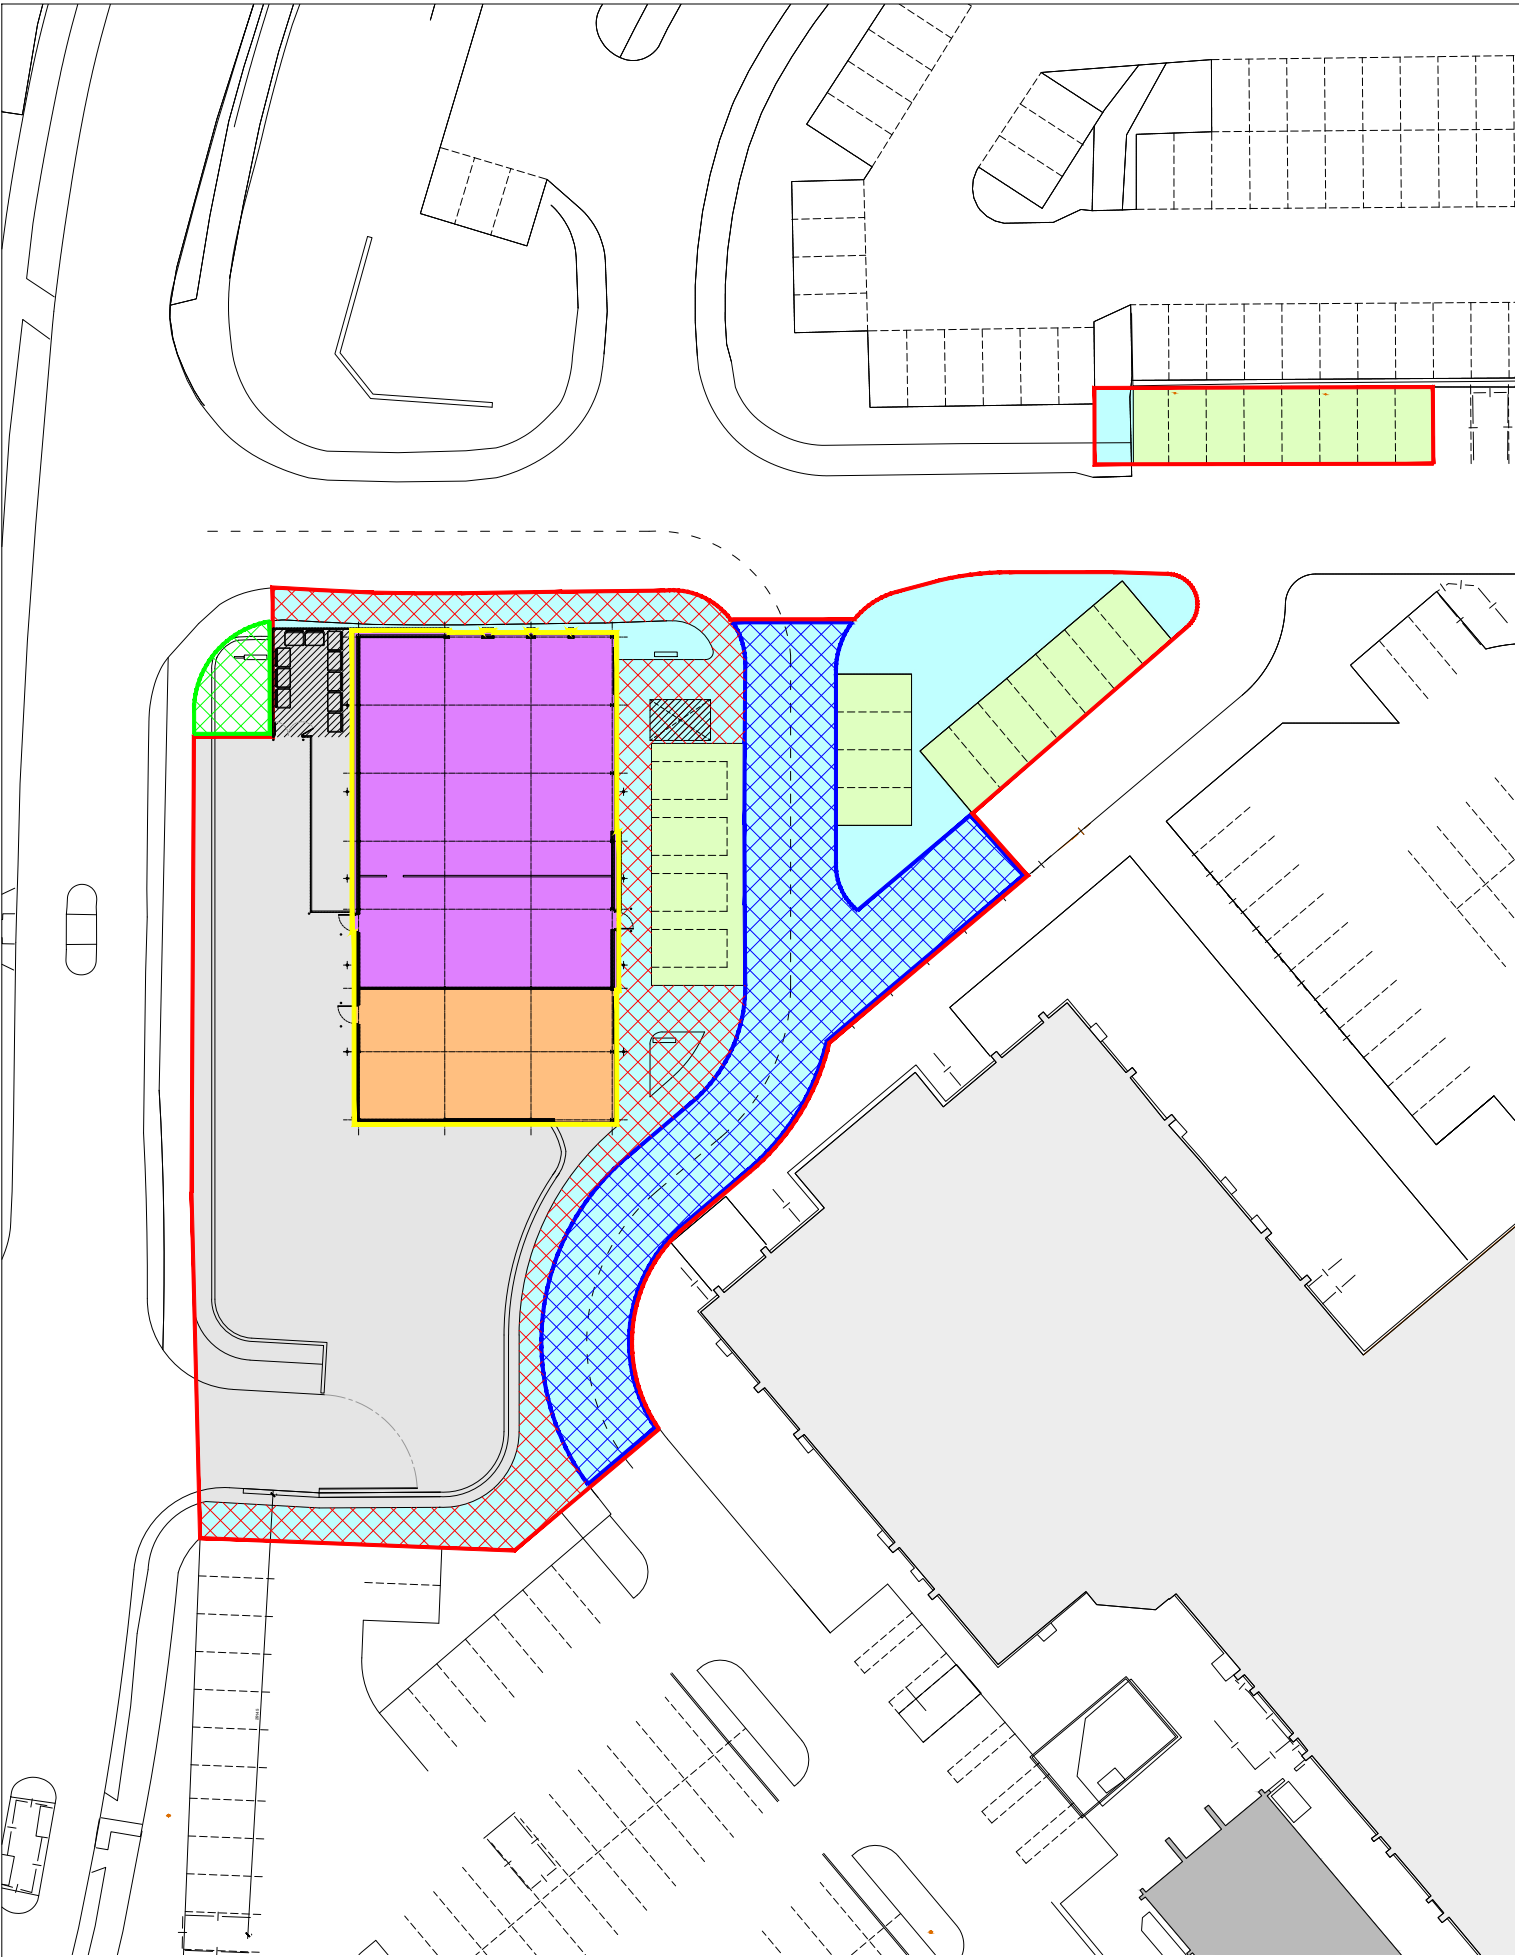


PROPOSED SITE PLAN Scale 1:500

The Development registered under title STG80875 and Units A and B within
have been DPA approved by:
Craig McFadden - 4 December 2018
Craig McFadden (DPA Officer)

- KEY**
- PROPERTY
 - BUILDING
 - UNIT A
 - UNIT B
 - SERVICE YARD
 - REFUSE AREA
 - ACCESS AREAS
 - ROAD
 - FOOTPATH
 - TROLLEY BAY
 - CAR PARKING
 - SIGNAGE AREA

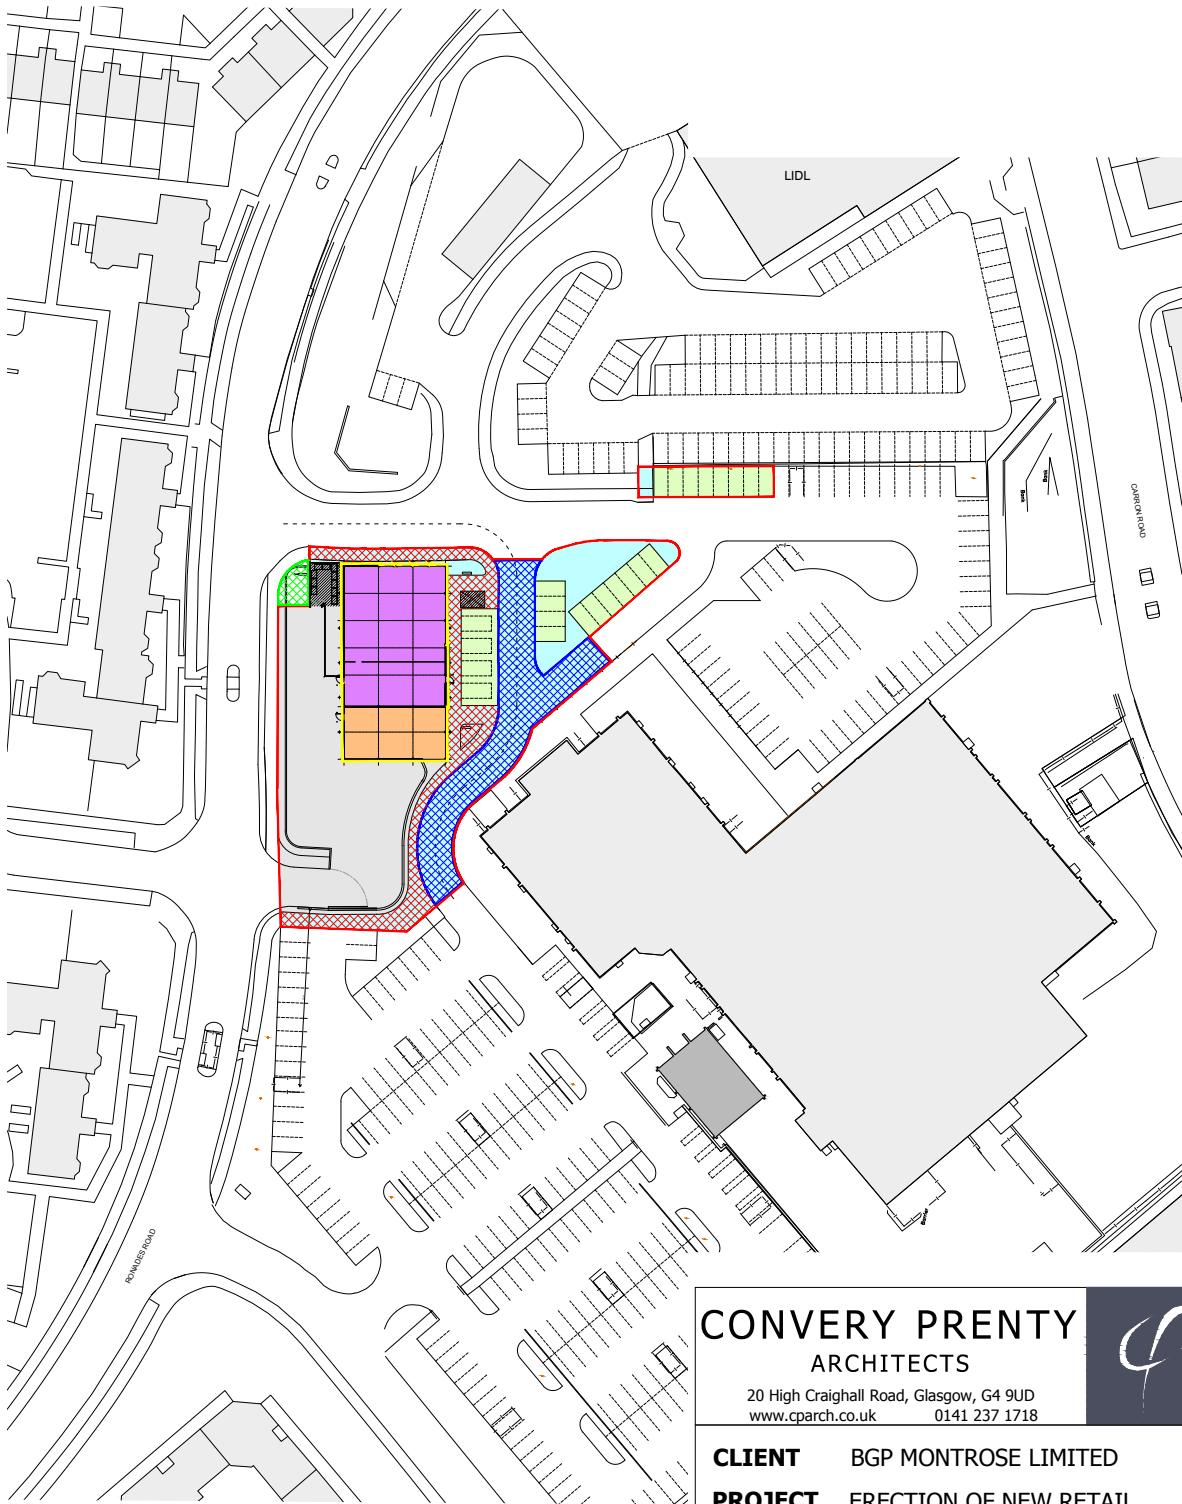

PROPOSED LOCATION PLAN
Scale 1:1250

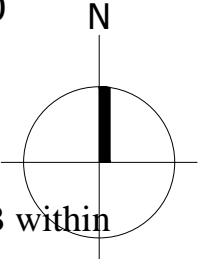

CONVERY PRENTY
ARCHITECTS
20 High Craighall Road, Glasgow, G4 9UD
www.cparch.co.uk 0141 237 1718

CLIENT	BGP MONTROSE LIMITED	
PROJECT	ERECTION OF NEW RETAIL UNITS (SHELL) at NEW CARRON SHOPPING MALL RONADES ROAD, FALKIRK	
DRAWING	TITLE PLAN	
PAPER SIZE A3	SCALE 1:500/1250	DATE Oct 2018
DRAWING NUMBER 411_TP01		REVISION -