



The Development registered under Title FFE94805
 and Plots 1 to 9 (inclusive), Plots 47 to 65 (inclusive)
 and Plots 68 to 77 (inclusive) within have been
 DPA approved by:
I MacLaren - 11 April 2018
 Iain MacLaren (DPA Officer)

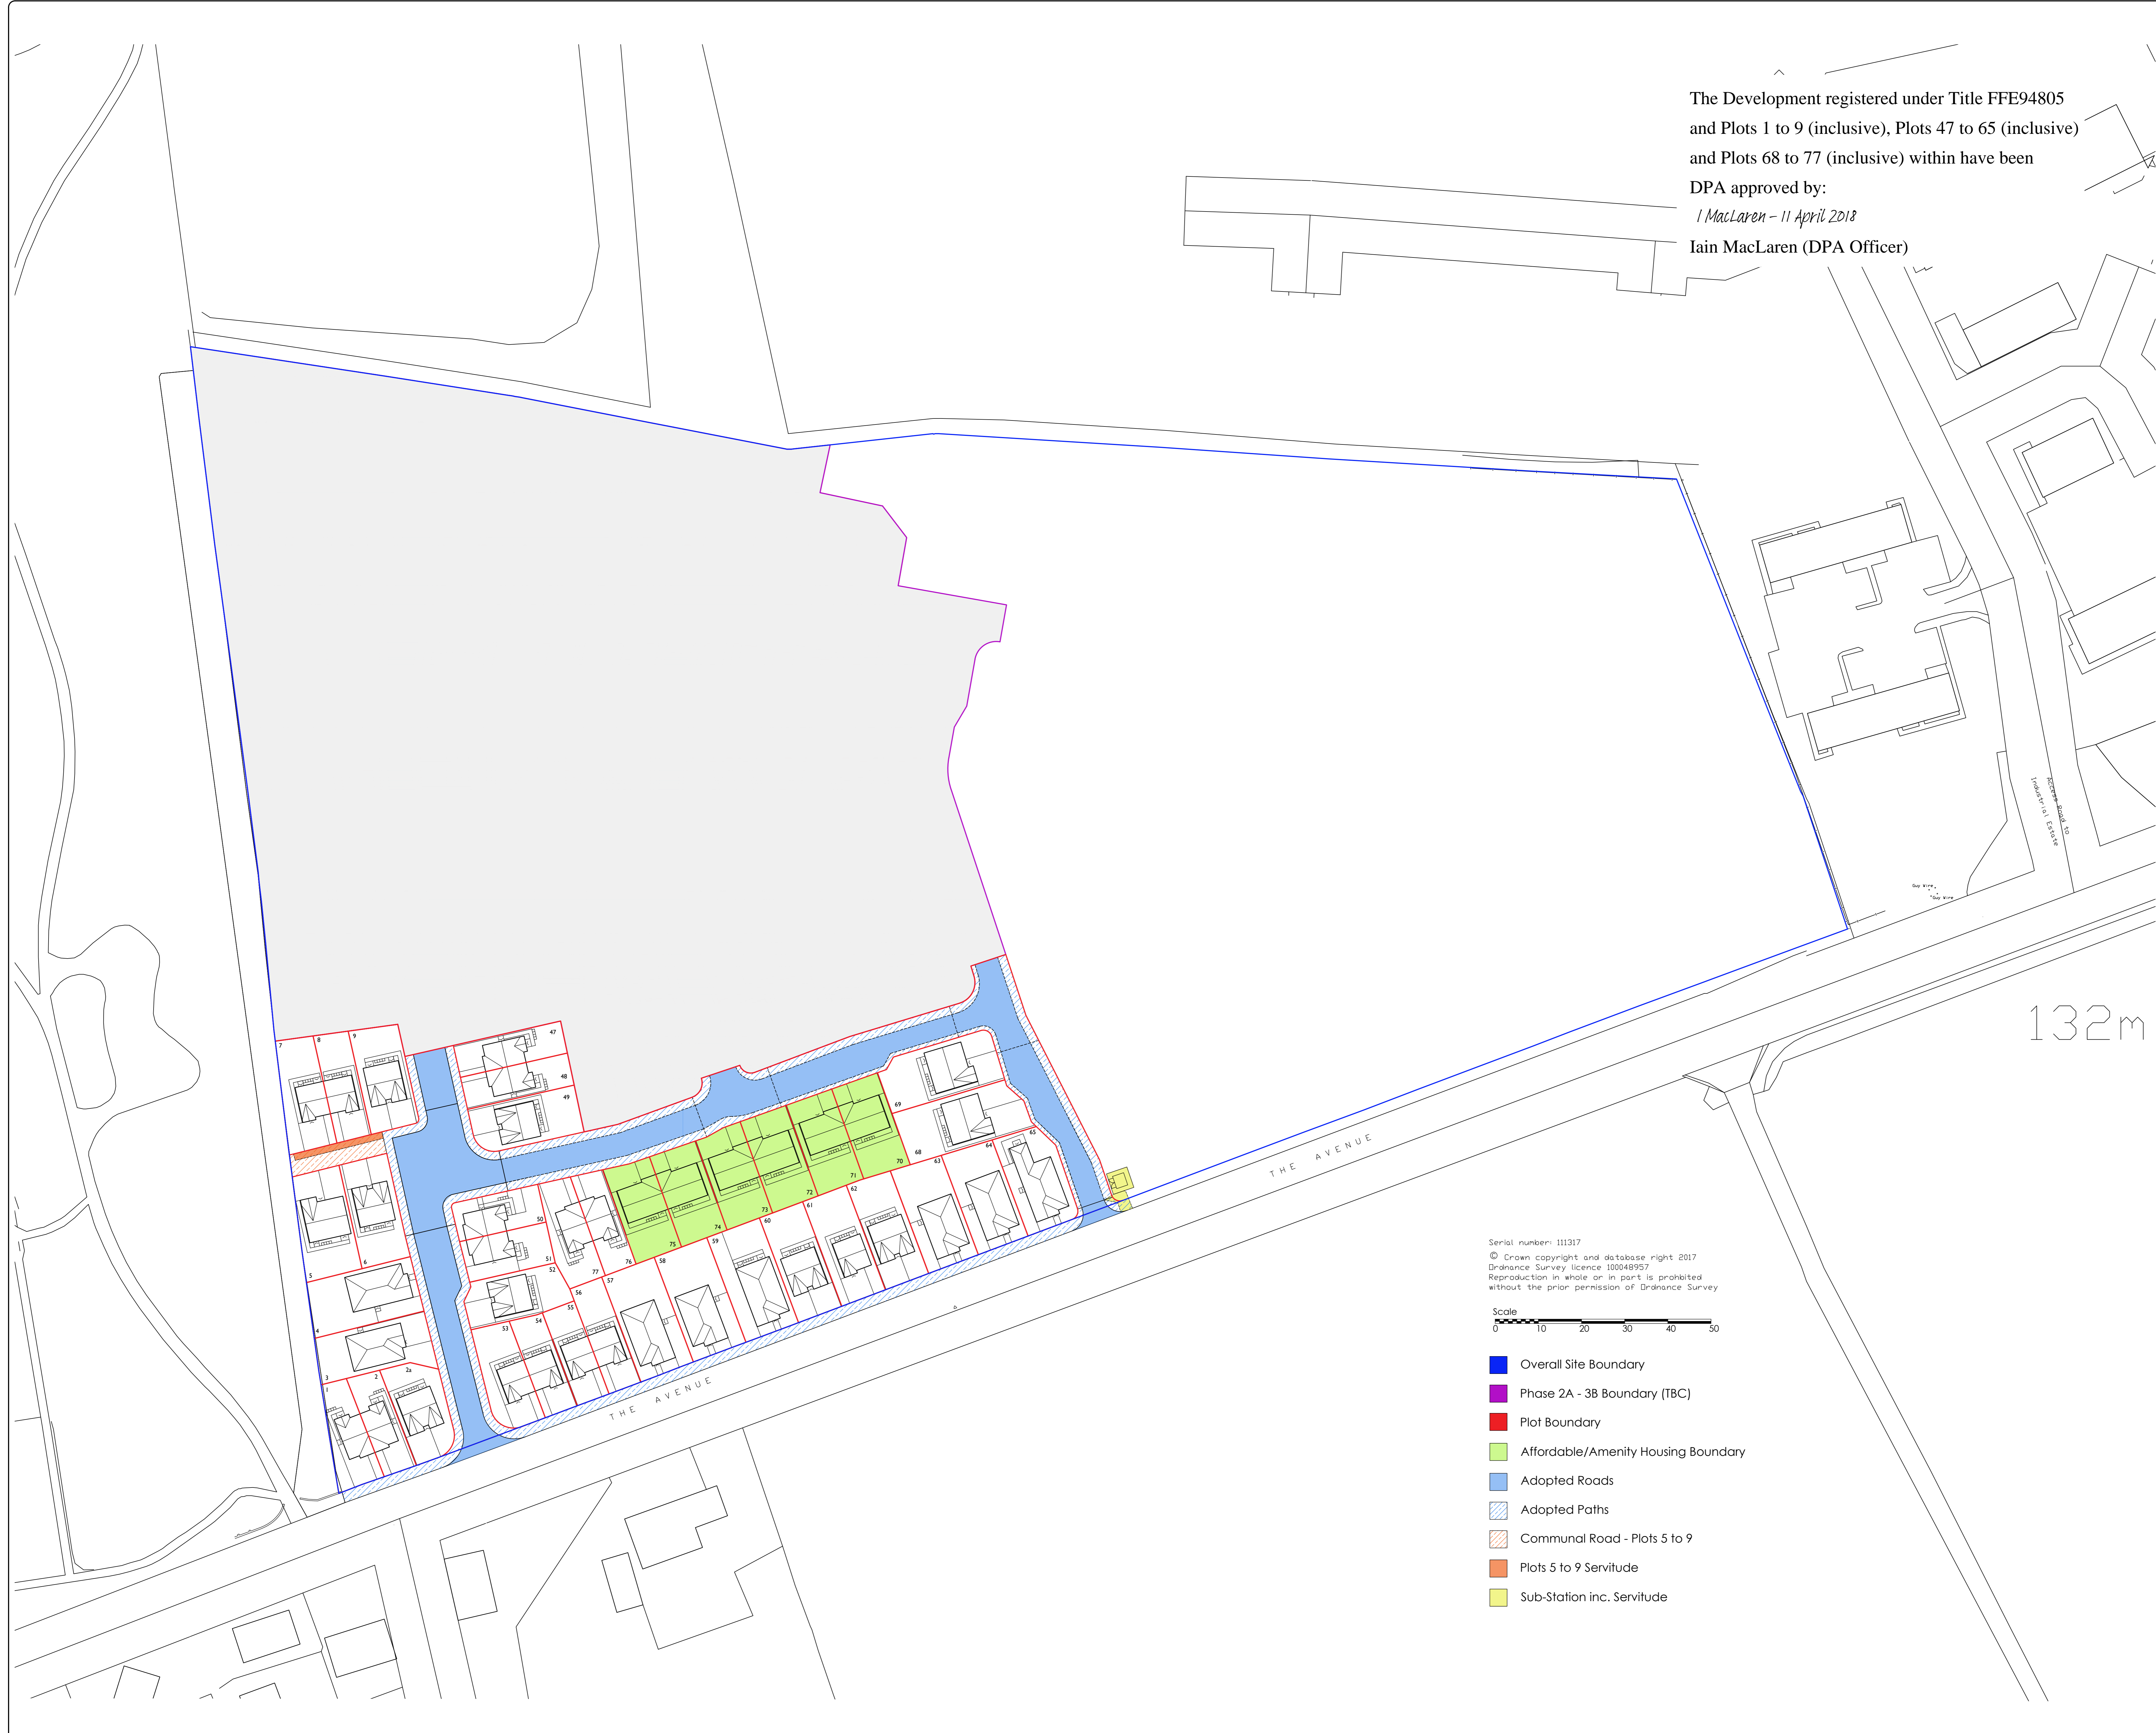

132m

Serial number: 111317
 © Crown copyright and database right 2017
 Ordnance Survey licence 100048957
 Reproduction in whole or in part is prohibited
 without the prior permission of Ordnance Survey

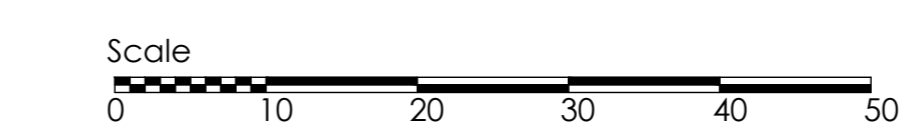

- Overall Site Boundary
- Phase 2A - 3B Boundary (TBC)
- Plot Boundary
- Affordable/Amenity Housing Boundary
- Adopted Roads
- Adopted Paths
- Communal Road - Plots 5 to 9
- Plots 5 to 9 Servitude
- Sub-Station inc. Servitude

Master Drawn by:	Last Revision Date:	Master Draw No.:	Master Revision:
-	-	-	-



EASY LIVING
HOMES

Eastfield Ind. Est. Glenrothes, Fife, KY7 4NS
 Tel: 01592 770200 Fax: 01592 807060 Web: www.eld.co.uk

Date	Drawing Revision	Index	By
09/02/18	Sub station servitude shown	A	KHB
14/02/18	Adopted roads paths and Amenities housing plots identified	B	KHB
02/04/18	Plots 5 & servitude recognised separately, overall boundary amended	C	KHB

PROJECT / CLIENT:
 Proposed Development at
 The Avenues, Lochgelly

DRAWING: A0
 Proposed Site Plan
 Development Plan Approval

Drawn/checked by:	Checked by:	Date:	Scale:
KHB	-	18/01/18	1:500

Site Code:	Job Code:	Drawing No.:	Revision:
041	-	DPA-01	C