

Site Location Plan | 1:1250

0 20 40 60 80 100


SCALE 1:1250 (A1) LENGTHS SHOWN IN METRES



The Development registered under Title ANG83092 and plots 1 to 6 within have been DPA approved by:

*D. McIntyre - 21st March 2023*

Danielle McIntyre (DPA Officer)

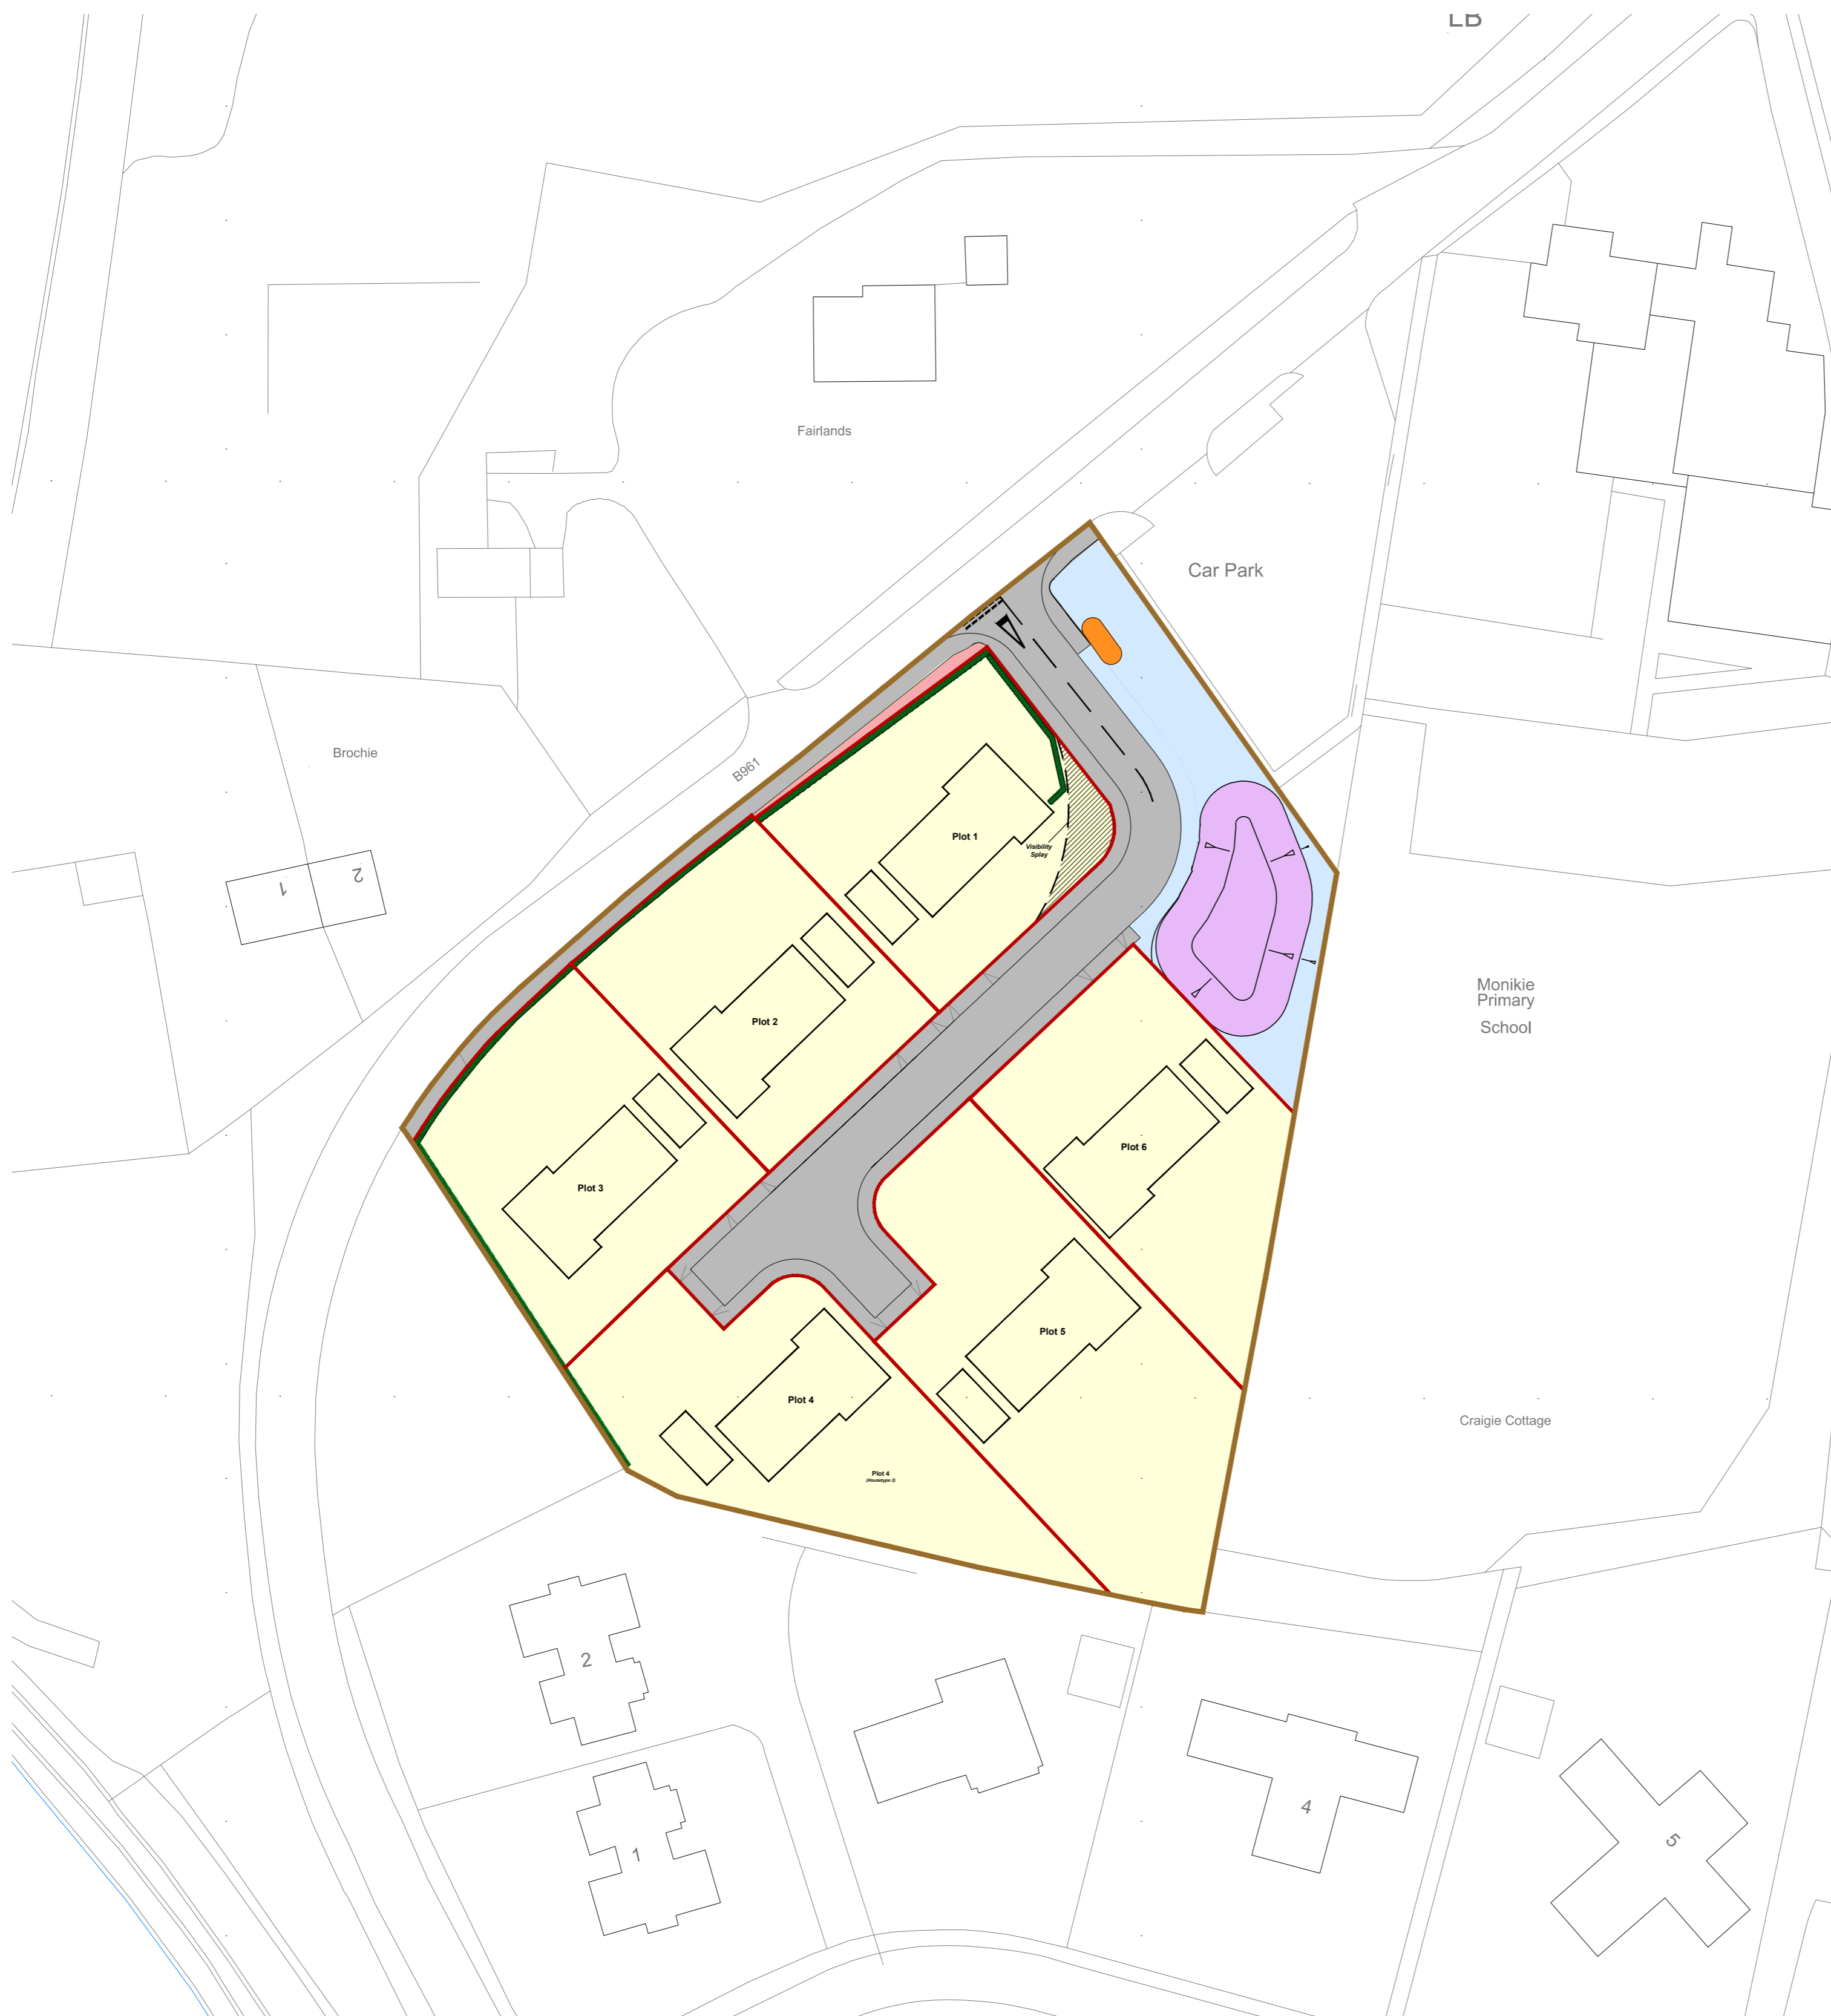


Site Plan | 1:500

0 10 20 30 40

SCALE 1:500 (A1) LENGTHS SHOWN IN METRES



Revisions :  
 C BS 16.03.2023  
 Final Issue (Stamp Removed)

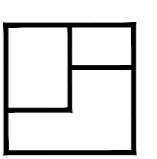Project Residential Development		 <b>JON FRULLANI ARCHITECT</b>	
Client Strathmore Homes (Scotland) Ltd			
Address 1- 6 Rowanbank Place, Monikie, Broughty Ferry, Dundee, DD5 3FY		Drawing Title Deed of Conditions Plan	
Designer BS		Date 23.02.2023	Issue Status Legal
Scale As Noted (A1)		Drawing No. 6256_L_700	
Revision C		1: 01382 224828 m: 07808 726306 e: jon@jfrarchitect.co.uk w: jfrarchitect.co.uk f: facebook.com/jfrarchitect a: unit 5, district 10, greenmarket, dundee, dd1 4qb <small>This drawing is protected by copyright. It may not be reproduced in any form or by any means for any purpose, without gaining prior written permission from jon frullani architect ltd.</small>	