

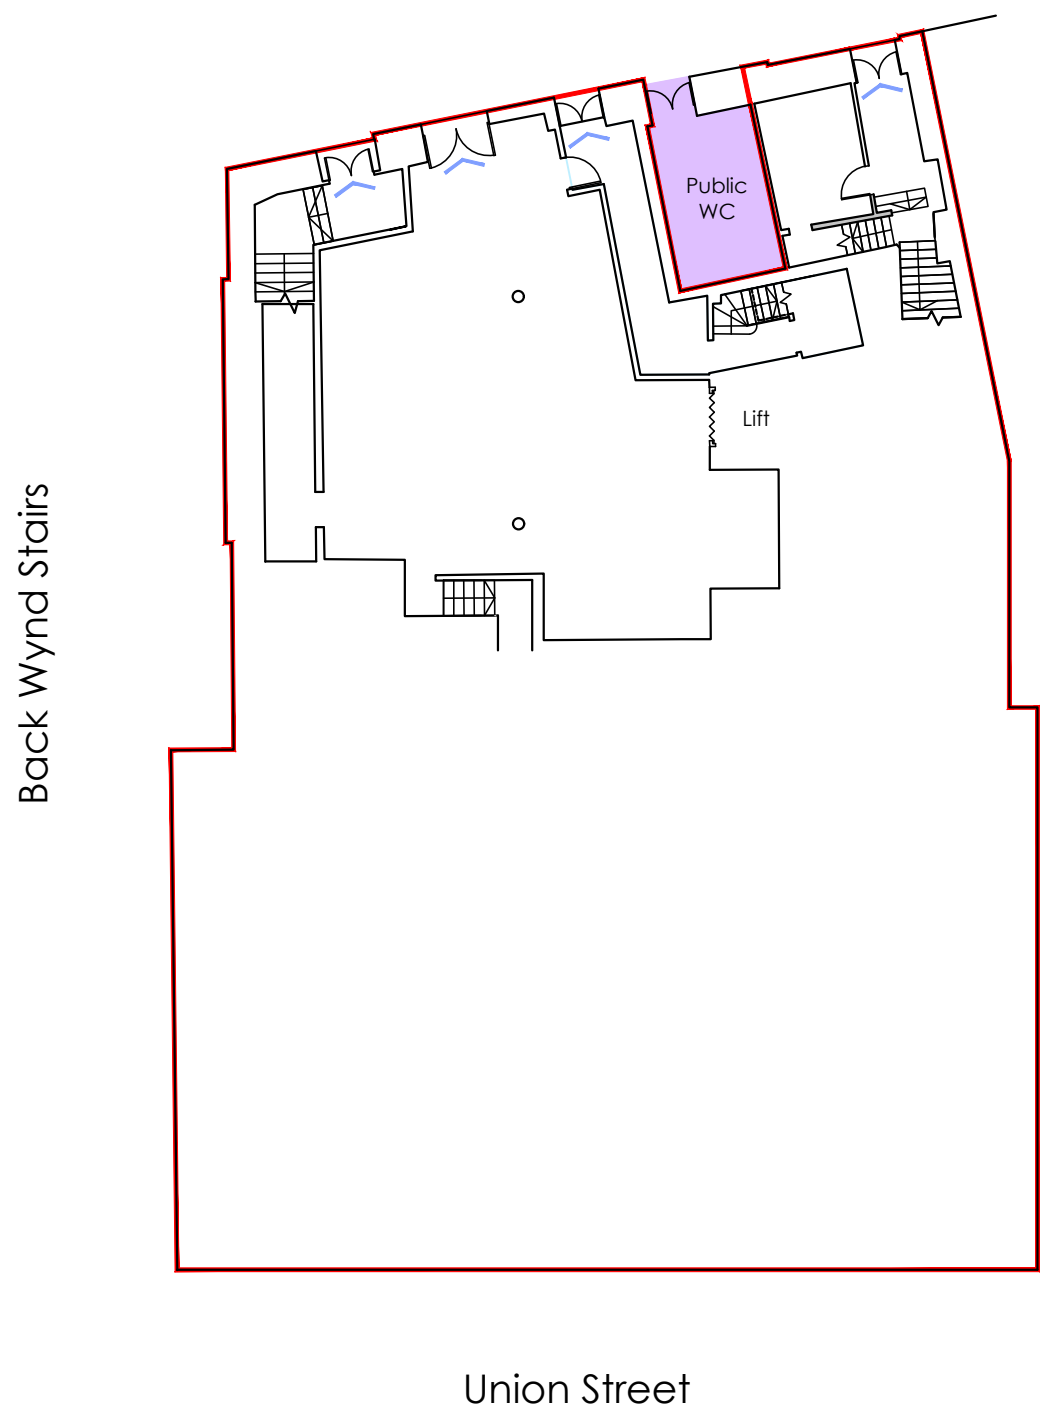


Notes:  
 - Do not scale from this drawing  
 - All dimensions are to be checked on site prior to construction.  
 - Dimensions marked with an asterisk thus \* are open site dimensions to be confirmed on site.  
 - Should any discrepancy be found with this drawing please report to this office immediately.  
 - The copyright of all information contained within this drawing subsides with Amucus Property Consultants.

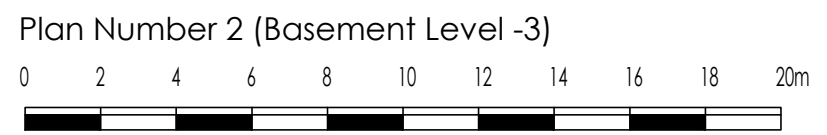

Key	
	Denotes extents of ownership
	Denotes Fire escape locations
	Denotes Public WC

The subjects delineated in red and forming part of registered title ABN142754 have been DPA approved by:  
*D MacDonald - 20th May 2019*  
 David MacDonald (DPA Officer)

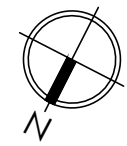

Rev	Date	Note	By	Chk

115 George Street  
 Edinburgh  
 EH2 4JN  
 tel: 0131 202 9950  
 www.amicus.co.uk

Project  
 133-141 Union Street  
 Aberdeen

Client

Drawing  
 Plan Number 2  
 (Basement Level -3)


Status

Job number A1804	Date March 2019
---------------------	--------------------



Scale 1:200 at A3	Drawn by	Check By
----------------------	----------	----------


Drawing Number A1804_2	Rev
---------------------------	-----

Notes:  
 -Donotscalefromthisdrawing  
 -Alldimensionsaretobecheckedonsiteprior to construction.  
 -Dimensionsmarkedwithanasteriskthus\*are opensitedimensionstobeconfirmedonsite.  
 -Shouldanydiscrepancybefoundwiththis drawingpleasereporttothisofficeimmediately.  
 -Thecopyrightofallinformationcontained withinthisdrawingssubsidewithAmucus PropertyConsultants.

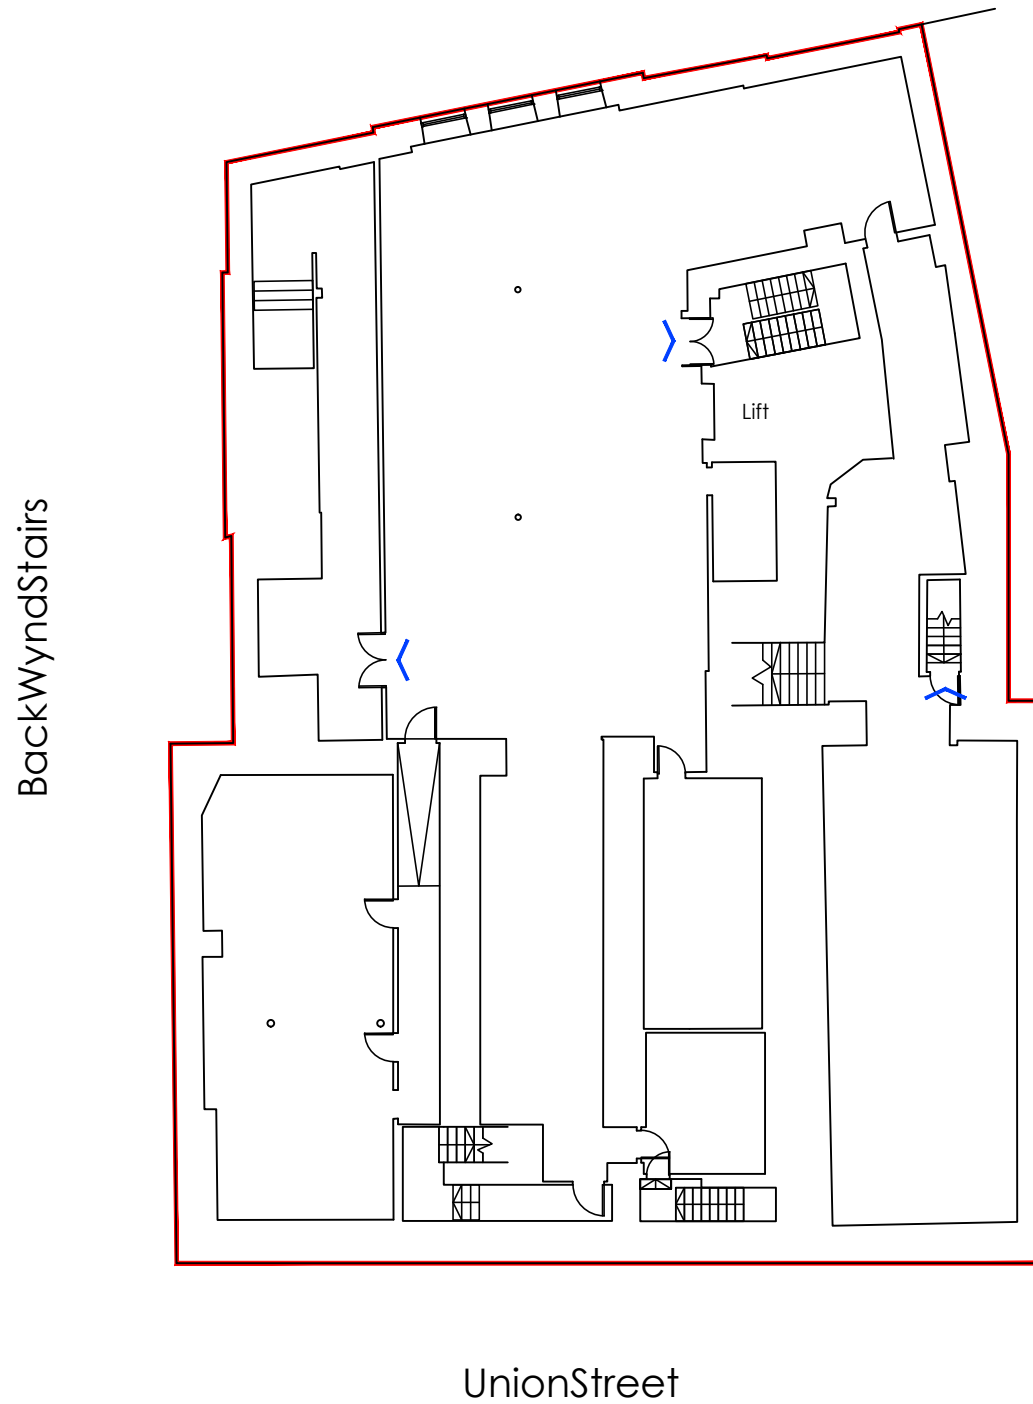


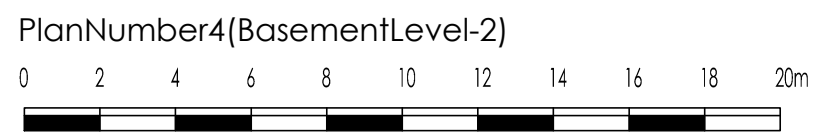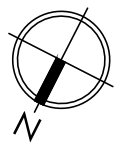

Key	
	Denotes extentsofownership
	Denotes Fireescapelocations





Rev	Date	Note	By	Chk
 115GeorgeStreet Edinburgh EH24JN tel:01312029950 www.amicus.co.uk				
Project 133-141UnionStreet Aberdeen				
Client				
Drawing PlanNumber4 (BasementLevel-2)				
Status				
Jobnumber A1804		Date March2019		
Scale 1:200atA3	Drawnby	CheckBy		
DrawingNumber A1804_4				Rev

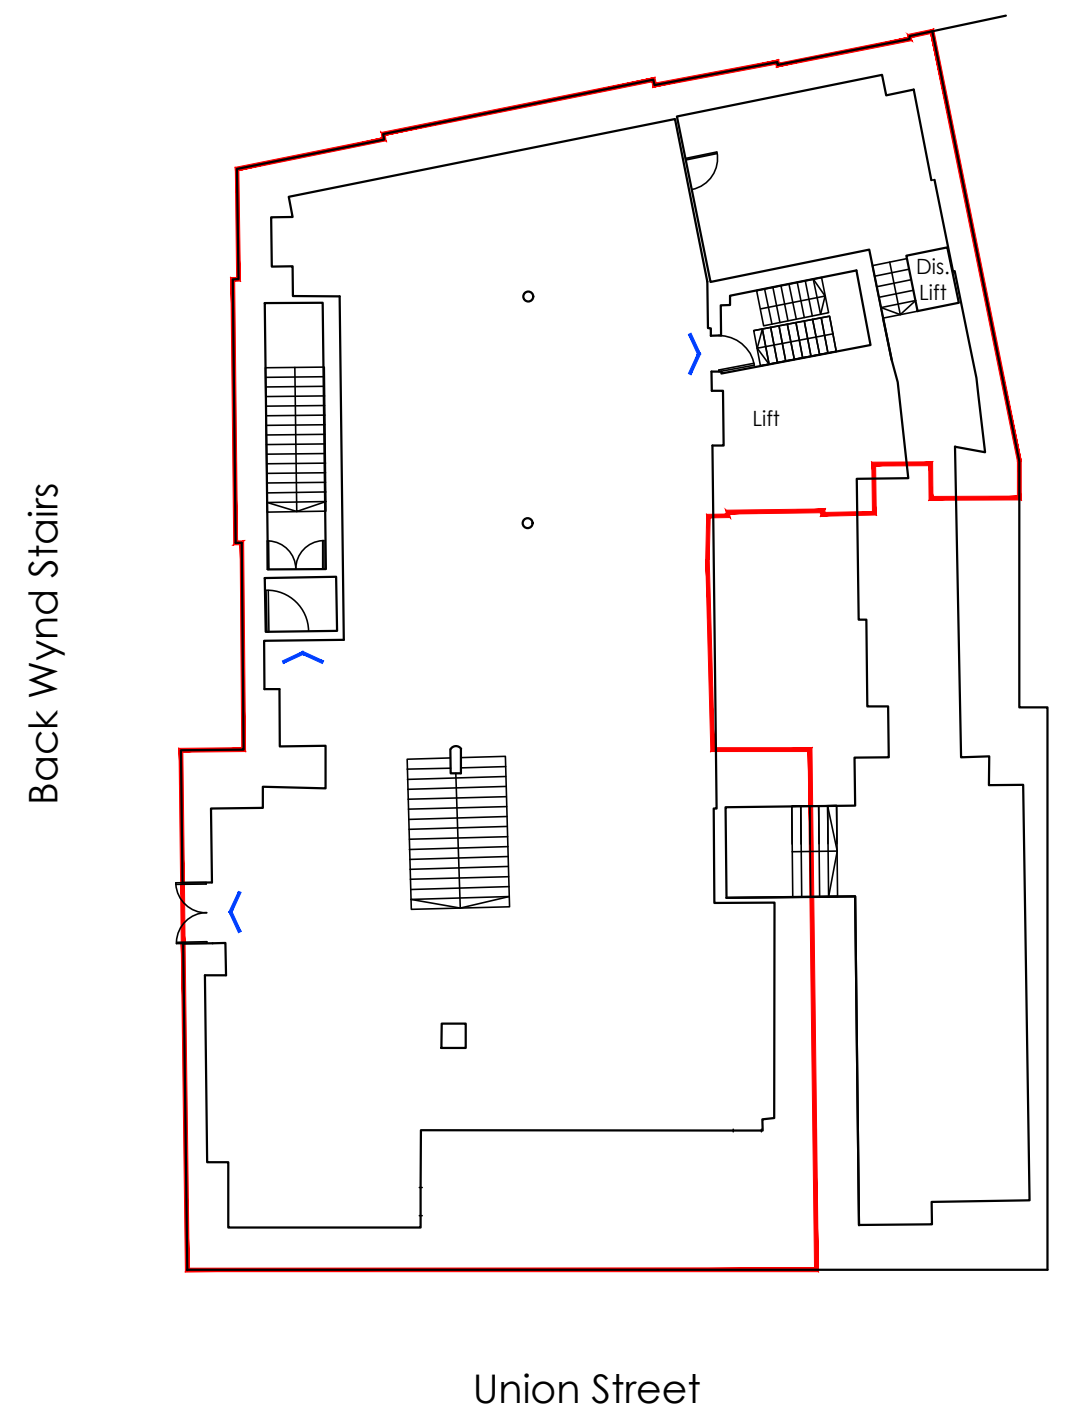Notes:  
 - Do not scale from this drawing  
 - All dimensions are to be checked on site prior to construction.  
 - Dimensions marked with an asterisk thus \* are open site dimensions to be confirmed on site.  
 - Should any discrepancy be found with this drawing please report to this office immediately.  
 - The copyright of all information contained within this drawing subsides with Amucus Property Consultants.



Key	
	Denotes extents of ownership
	Denotes Fire escape locations

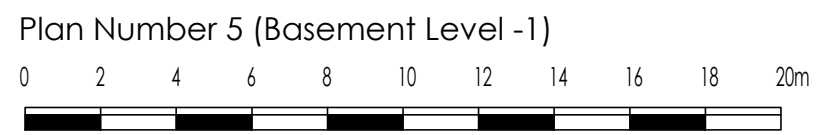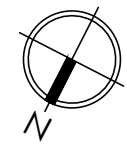

Rev	Date	Note	By	Chk

 115 George Street  
 Edinburgh  
 EH2 4JN  
 tel: 0131 202 9950  
 www.amicus.co.uk

Project  
 133-141 Union Street  
 Aberdeen

Client

Drawing  
 Plan Number 5  
 (Basement Level -1)


Status



Job number A1804	Date March 2019
---------------------	--------------------


Scale 1:200 at A3	Drawn by	Check By
----------------------	----------	----------

Drawing Number A1804_5	Rev
---------------------------	-----

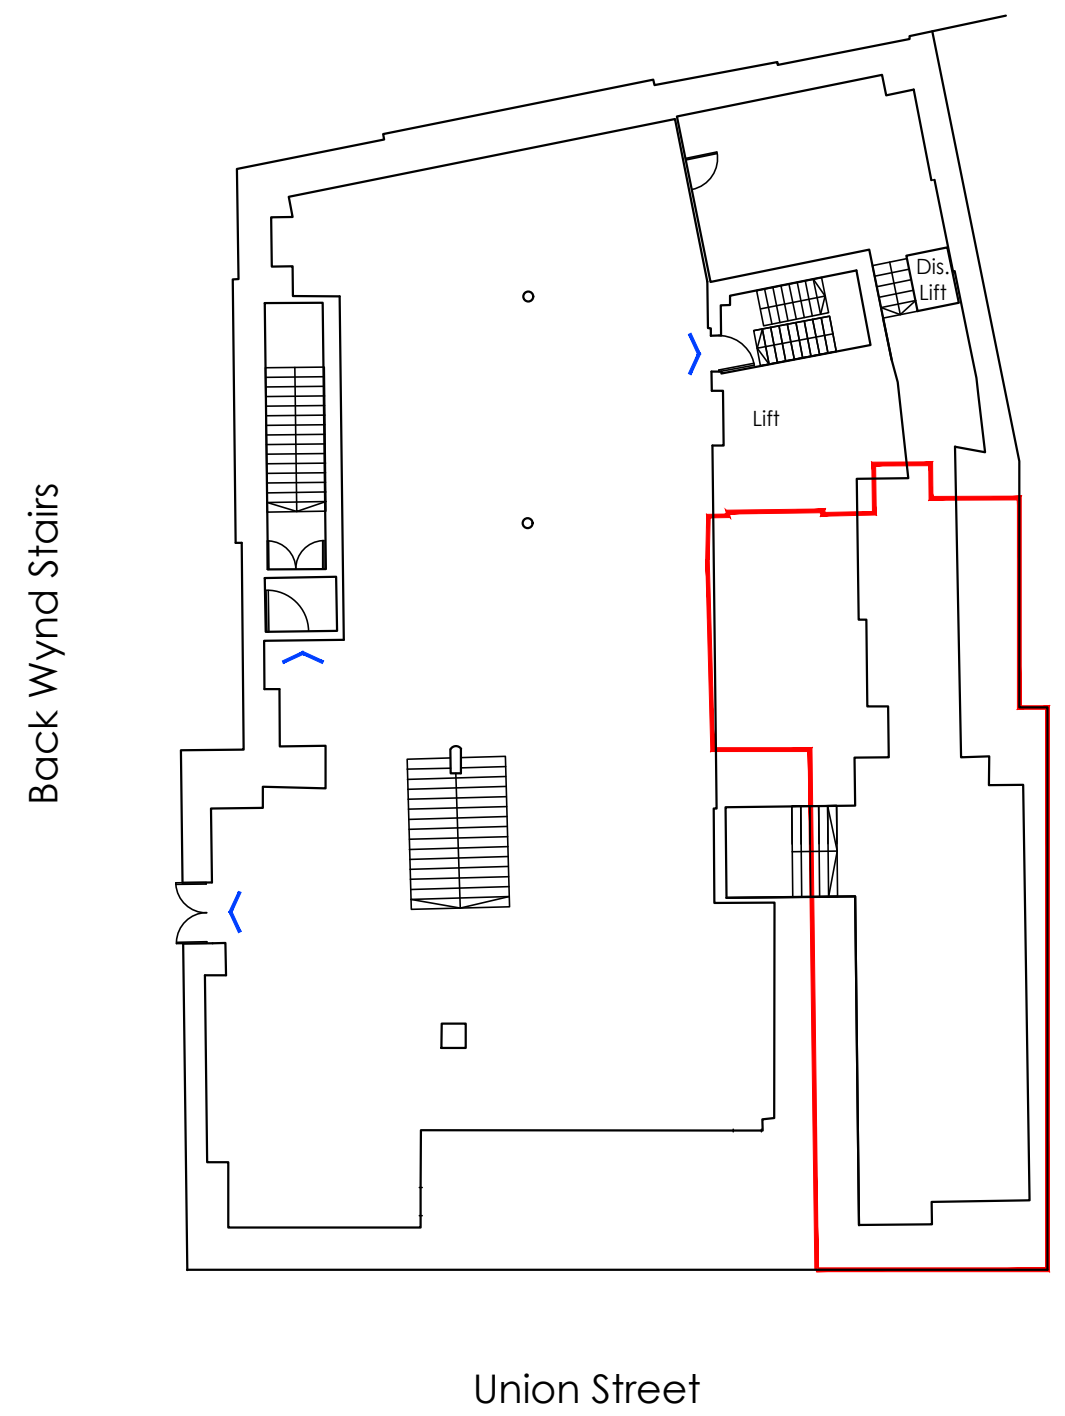Notes:  
 - Do not scale from this drawing  
 - All dimensions are to be checked on site prior to construction.  
 - Dimensions marked with an asterisk thus \* are open site dimensions to be confirmed on site.  
 - Should any discrepancy be found with this drawing please report to this office immediately.  
 - The copyright of all information contained within this drawing subsides with Amucus Property Consultants.



Key	
	Denotes extents of ownership
	Denotes Fire escape locations

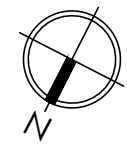

Rev	Date	Note	By	Chk

 115 George Street  
 Edinburgh  
 EH2 4JN  
 tel: 0131 202 9950  
 www.amicus.co.uk

Project  
 133-141 Union Street  
 Aberdeen

Client

Drawing  
 Plan Number 14  
 (141 Basement Level -1)


Status

Job number A1804	Date May 2019
---------------------	------------------

Scale 1:200 at A3	Drawn by	Check By
----------------------	----------	----------

Drawing Number A1804_14	Rev
----------------------------	-----

Notes:  
 -Donotscalefromthisdrawing  
 -Alldimensionsaretobecheckedonsiteprior to construction.  
 -Dimensionsmarkedwithanasteriskthus\*are opensitedimensions to be confirmed on site.  
 -Should any discrepancy be found with this drawing please report to this office immediately.  
 -The copyright of all information contained within this drawing subsides with Amucus Property Consultants.

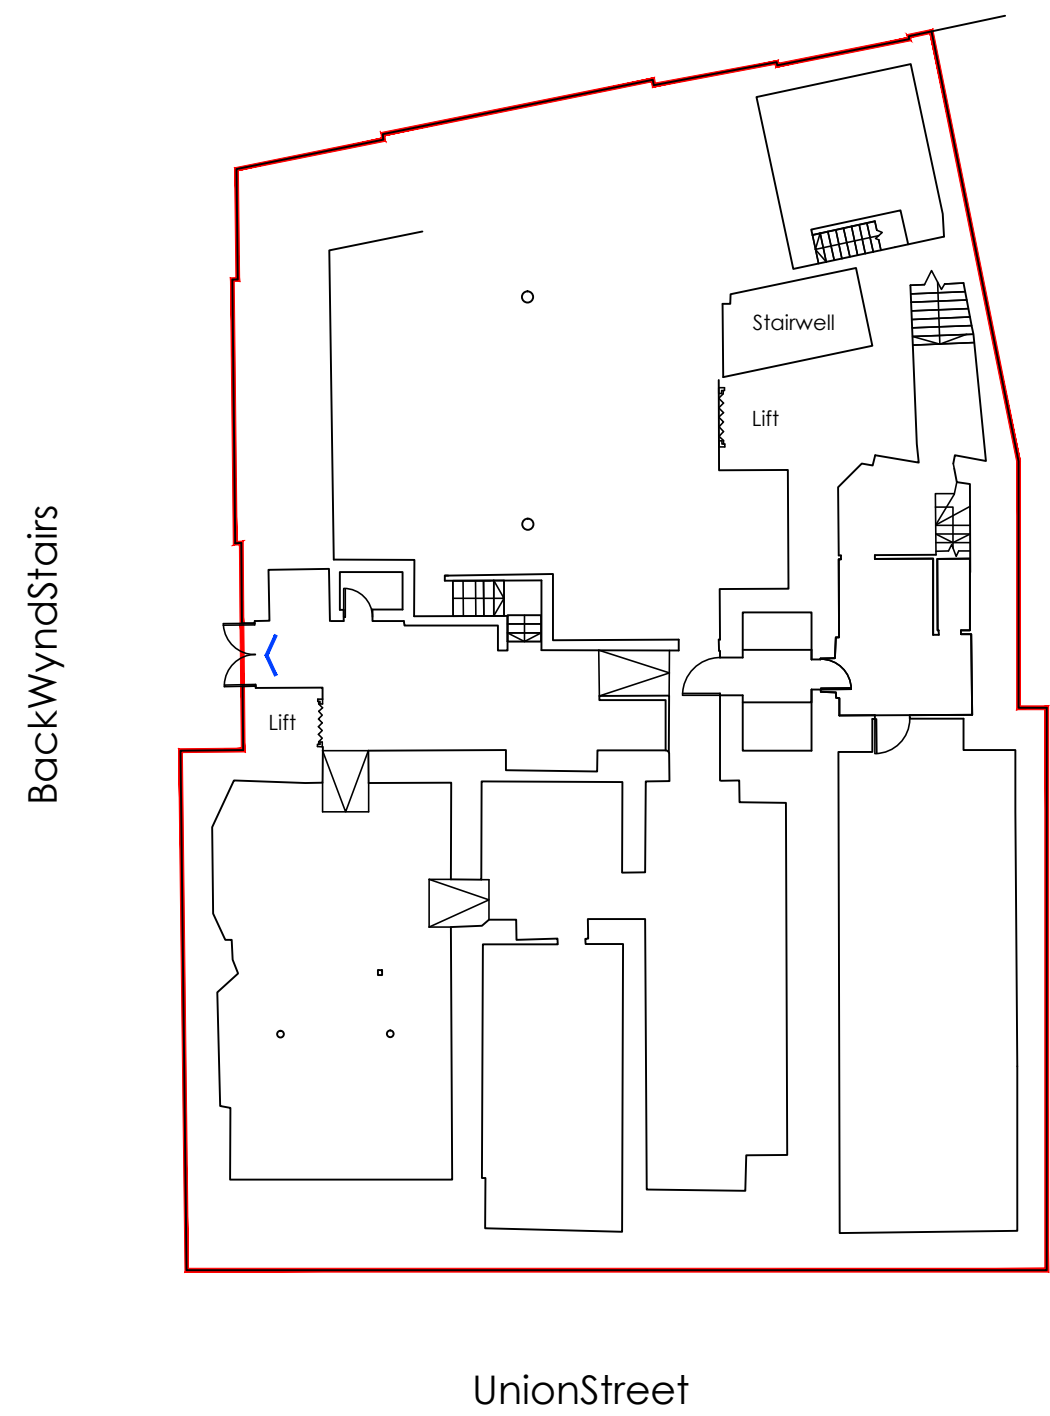

Key	
	Denotes extents of ownership
	Denotes fire escape locations

Rev	Date	Note	By	Chk

 115 George Street  
 Edinburgh  
 EH24JN  
 tel: 0131 2029950  
 www.amicus.co.uk

Project  
 133-141 Union Street  
 Aberdeen

Client


Drawing  
 PlanNumber3  
 (BasementLevel-3Mezzanine)

Status


Jobnumber A1804	Date March 2019
--------------------	--------------------

Scale 1:200atA3	Drawnby	CheckBy
--------------------	---------	---------


DrawingNumber A1804_3	Rev
--------------------------	-----

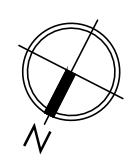

PlanNumber3(BasementLevelMezzanine)


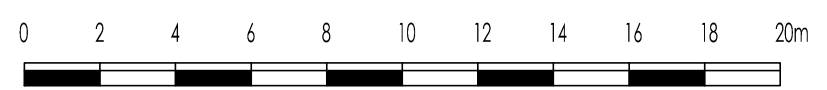


Notes:  
 -Donotscalefromthisdrawing  
 -Alldimensionsaretobecheckedonsiteprior to construction.  
 -Dimensionsmarkedwithanasteriskthus\*are opensitedimensionstobeconfirmedonsite.  
 -Shouldanydiscrepancybefoundwiththis drawingpleasereporttothisofficeimmediately.  
 -Thecopyrightofallinformationcontained withinthisdrawingssubsidewithAmucus PropertyConsultants.

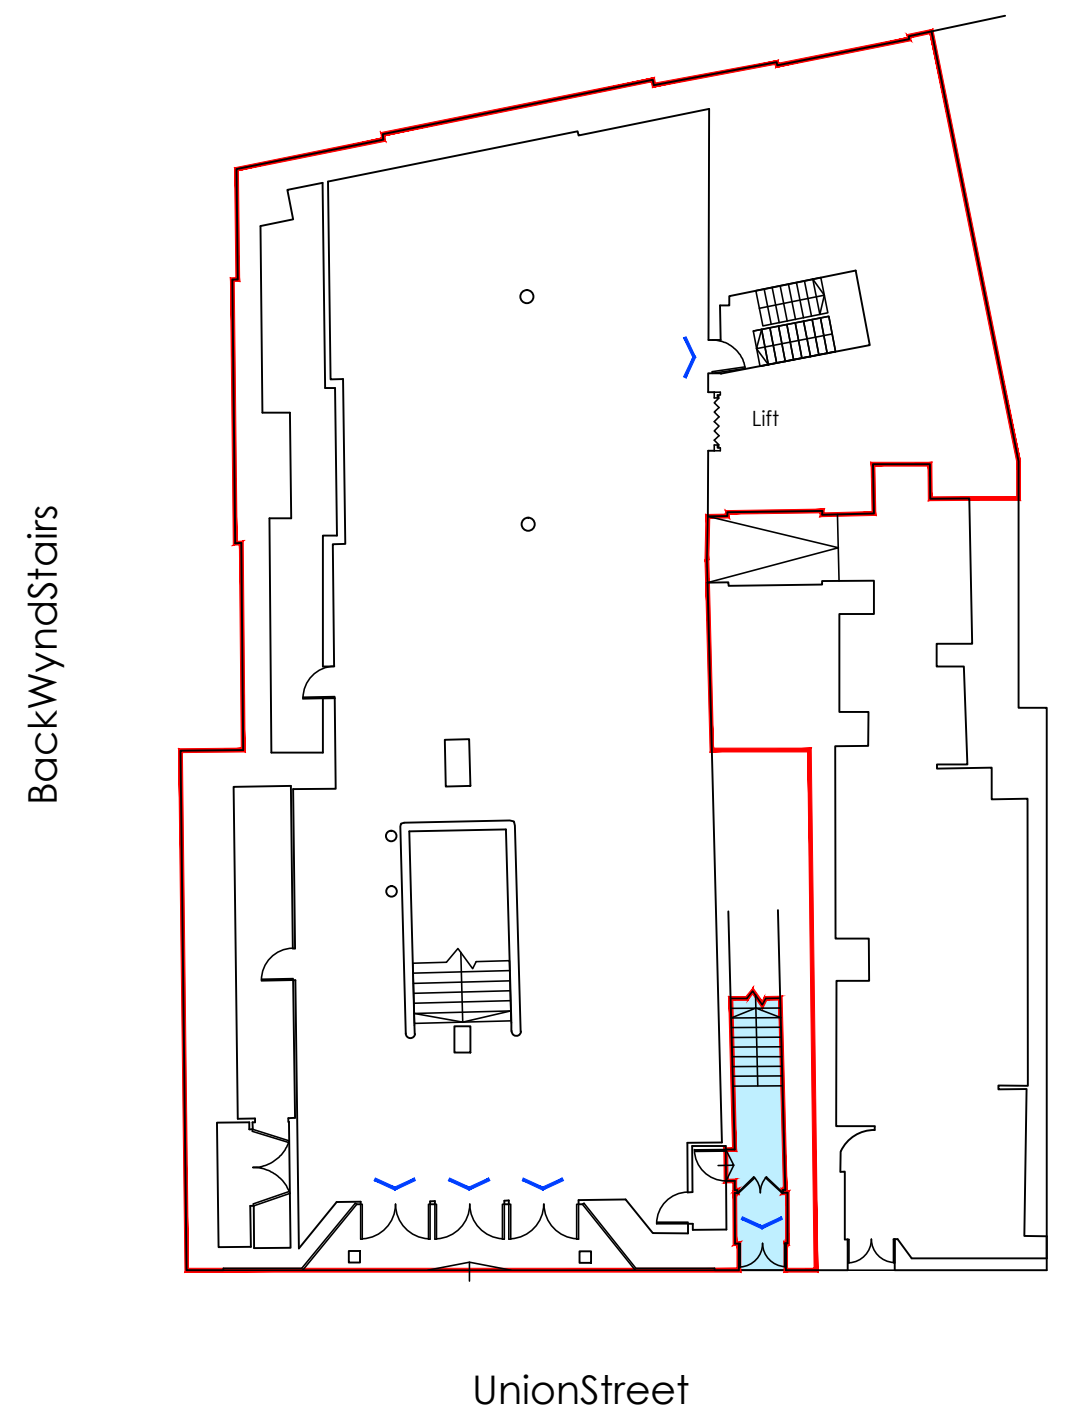

Key

- Denotesextentsofownership
- > DenotesFireescapelocations
- DenotesBlueStairwell

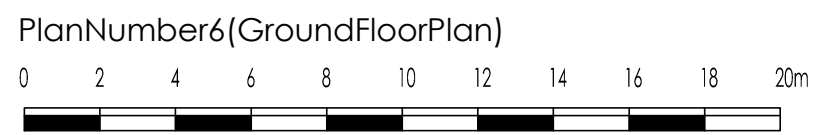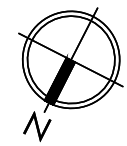

Rev	Date	Note	By	Chk
-----	------	------	----	-----

**Amicus**  
 115GeorgeStreet  
 Edinburgh  
 EH24JN  
 tel:01312029950  
 www.amicus.co.uk

Project  
 133-141UnionStreet  
 Aberdeen

Client

Drawing  
 PlanNumber6  
 (GroundFloorPlan)


Status

Jobnumber A1804	Date March2019
--------------------	-------------------

Scale 1:200atA3	Drawnby	CheckBy
--------------------	---------	---------



DrawingNumber A1804_6	Rev
--------------------------	-----

Notes:  
 -Donotscalefromthisdrawing  
 -Alldimensionsaretobecheckedonsiteprior to construction.  
 -Dimensionsmarkedwithanasteriskthus\*are opensitedimensionstobeconfirmedonsite.  
 -Shouldanydiscrepancybefoundwiththis drawingpleasereporttothisofficeimmediately.  
 -Thecopyrightofallinformationcontained withinthisdrawingssubsidewithAmucus PropertyConsultants.

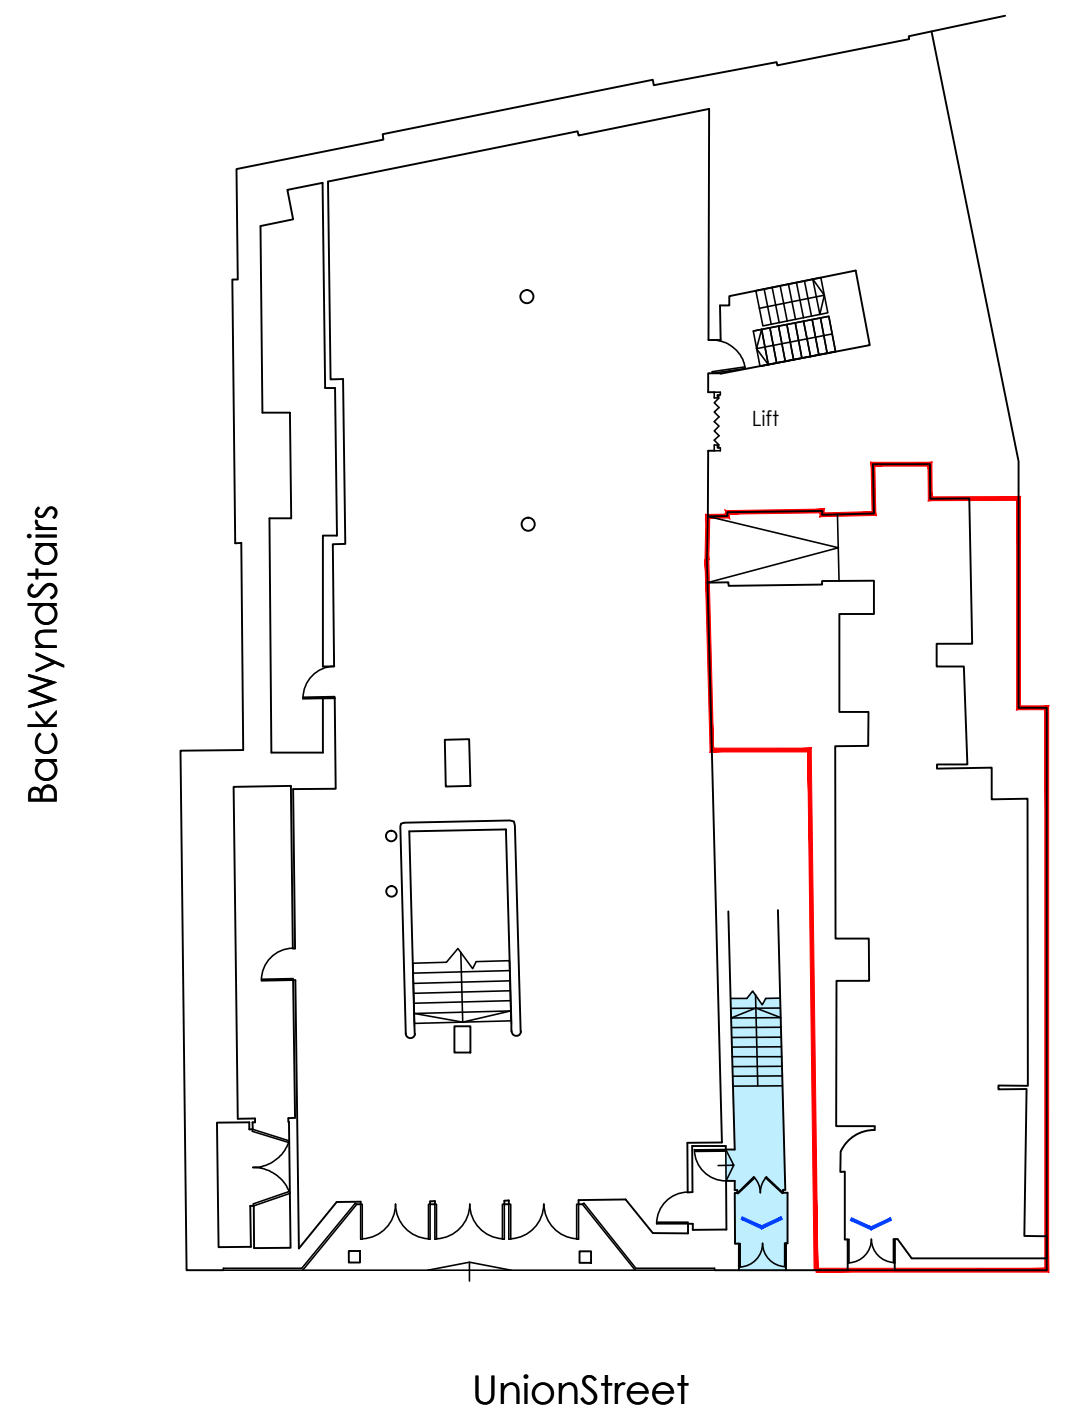

Key

- Denotes extentsofownership
- ^ DenotesFireescapelocations
- DenotesBlueStairwell

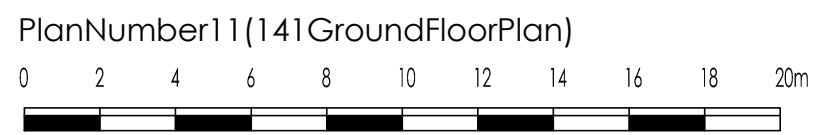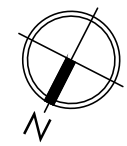

Rev	Date	Note	By	Chk

**Amicus** 115GeorgeStreet  
 Edinburgh  
 EH24JN  
 tel:01312029950  
 www.amicus.co.uk

Project  
 133-141UnionStreet  
 Aberdeen

Client

Drawing  
 PlanNumber11  
 (141GroundFloorPlan)


Status

Jobnumber A1804	Date March2019
--------------------	-------------------



Scale 1:200atA3	Drawnby	CheckBy
--------------------	---------	---------

DrawingNumber A1804_11	Rev
---------------------------	-----

Notes:  
 -Donotscalefromthisdrawing  
 -Alldimensionsaretobecheckedonsiteprior to construction.  
 -Dimensionsmarkedwithanasteriskthus\*are opensitedimensionstobeconfirmedonsite.  
 -Shouldanydiscrepancybefoundwiththis drawingpleasereporttothisofficeimmediately.  
 -Thecopyrightofallinformationcontained withinthisdrawingssubsideswithAmucus PropertyConsultants.

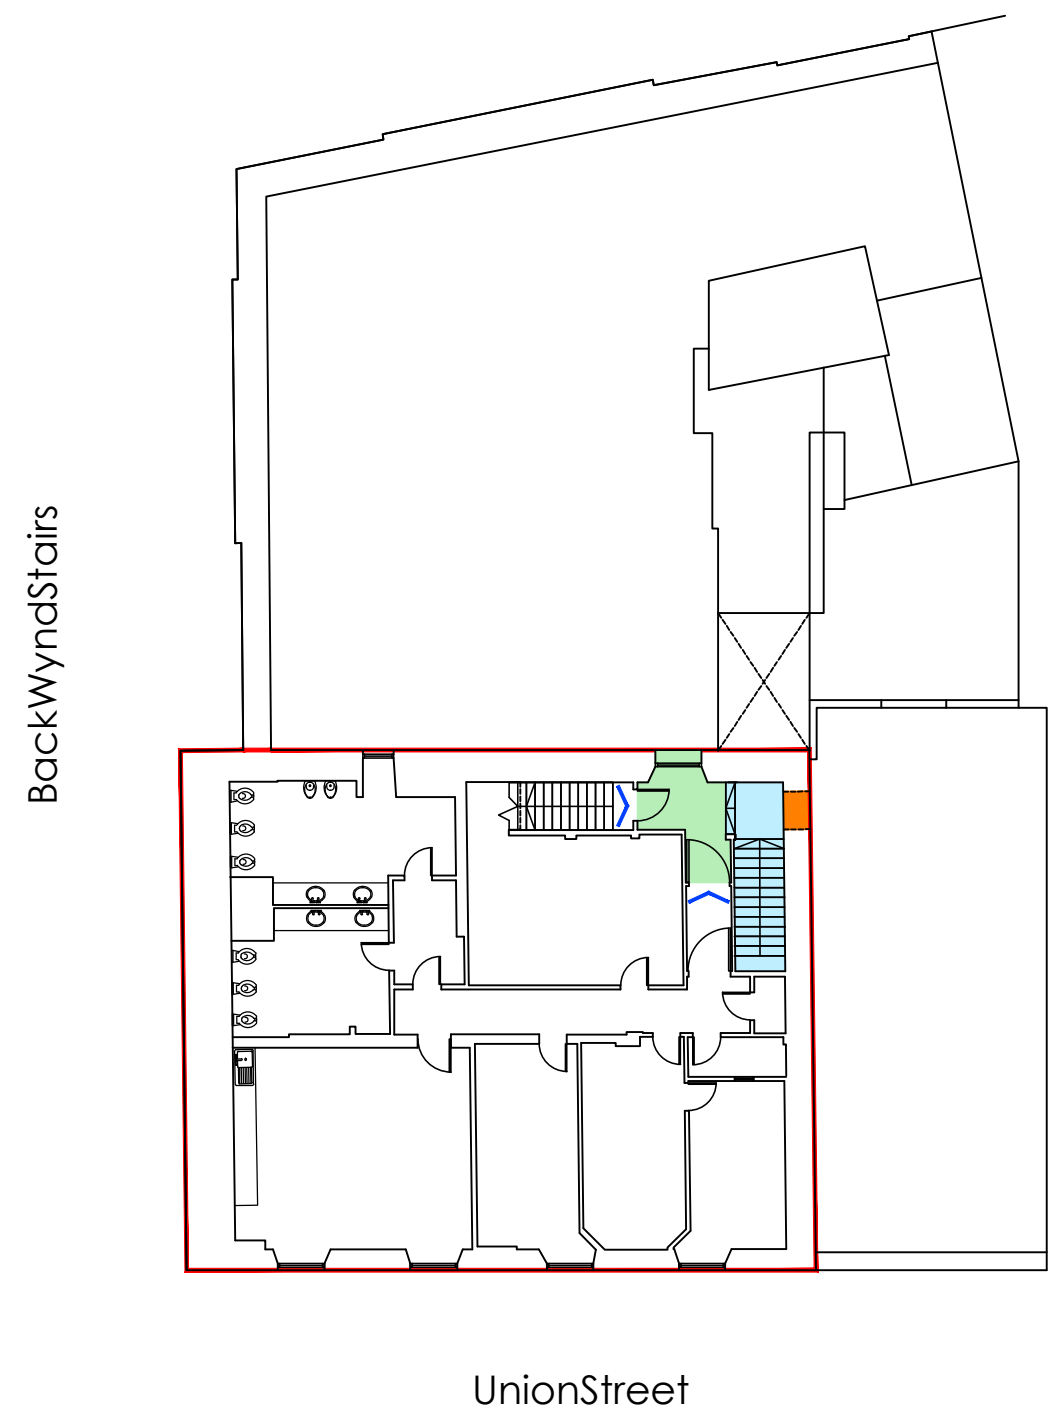

Key	
	Denotes extentsofownership
	DenotesFireescapelocations
	DenotesBlueStairwell
	DenotesUpperFloorsLanding
	DenotesProposedDoorway

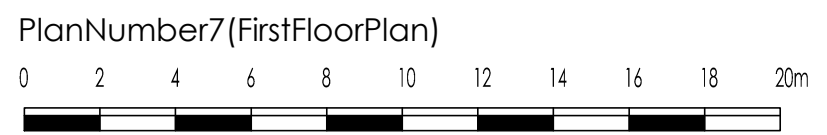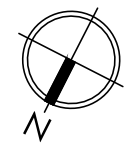

Rev	Date	Note	By	Chk

 115GeorgeStreet  
 Edinburgh  
 EH24JN  
 tel:01312029950  
 www.amicus.co.uk

Project  
 133-141UnionStreet  
 Aberdeen

Client

Drawing  
 PlanNumber7  
 (FirstFloorPlan)

Status


Jobnumber A1804	Date March2019
--------------------	-------------------






Scale 1:200atA3	Drawnby	CheckBy
--------------------	---------	---------



DrawingNumber A1804_7	Rev
--------------------------	-----

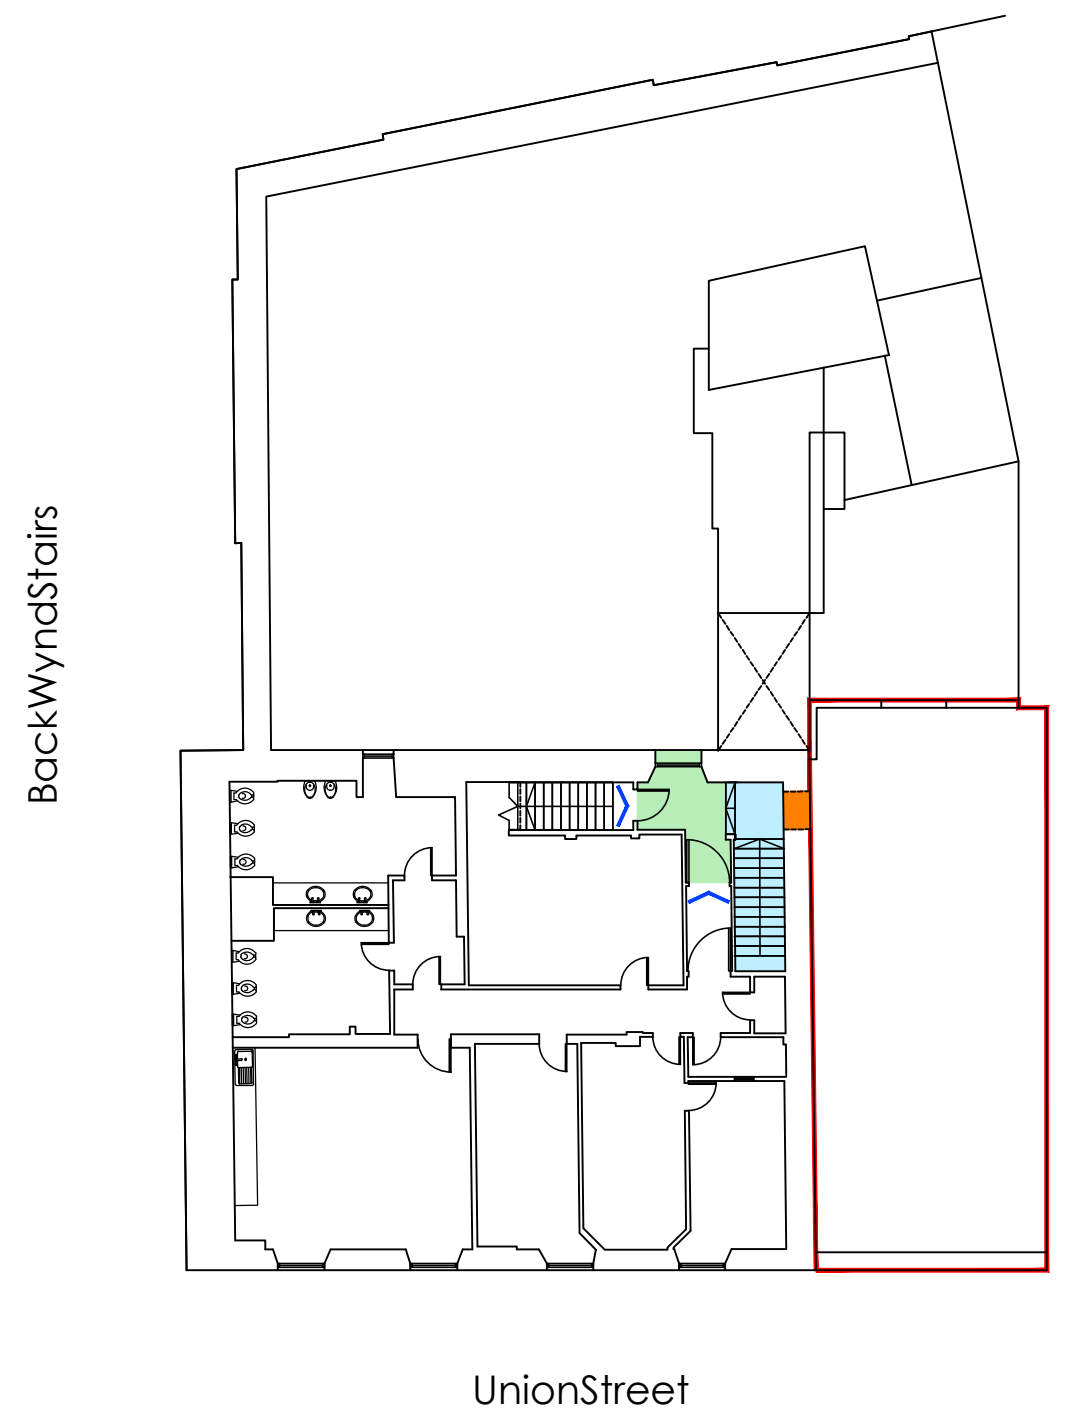

Notes:  
 -Donotscalefromthisdrawing  
 -Alldimensionsaretobecheckedonsiteprior to construction.  
 -Dimensionsmarkedwithanasteriskthus\*are opensitedimensionstobeconfirmedonsite.  
 -Shouldanydiscrepancybefoundwiththis drawingpleasereporttothisofficeimmediately.  
 -Thecopyrightofallinformationcontained withinthisdrawingssubsideswithAmucus PropertyConsultants.

 

Key	
	Denotes extentsofownership
	Denotes Fireescapelocations
	Denotes BlueStairwell
	Denotes UpperFloorsLanding
	Denotes ProposedDoorway

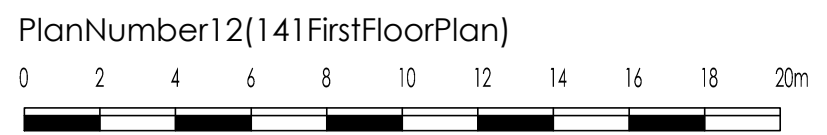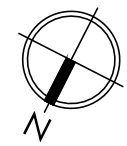

Rev	Date	Note	By	Chk

 115GeorgeStreet  
 Edinburgh  
 EH24JN  
 tel:01312029950  
 www.amicus.co.uk

Project  
 133-141UnionStreet  
 Aberdeen

Client

Drawing  
 PlanNumber12  
 (141FirstFloorPlan)


Status


Jobnumber A1804	Date March2019
--------------------	-------------------



Scale 1:200atA3	Drawnby	CheckBy
--------------------	---------	---------


DrawingNumber A1804_12	Rev
---------------------------	-----

Notes:  
 -Donotscalefromthisdrawing  
 -Alldimensionsaretobecheckedonsiteprior to construction.  
 -Dimensionsmarkedwithanasteriskthus\*are opensitedimensionstobeconfirmedonsite.  
 -Shouldanydiscrepancybefoundwiththis drawingpleasereporttothisofficeimmediately.  
 -Thecopyrightofallinformationcontained withinthisdrawingsubsidieswithAmucus PropertyConsultants.

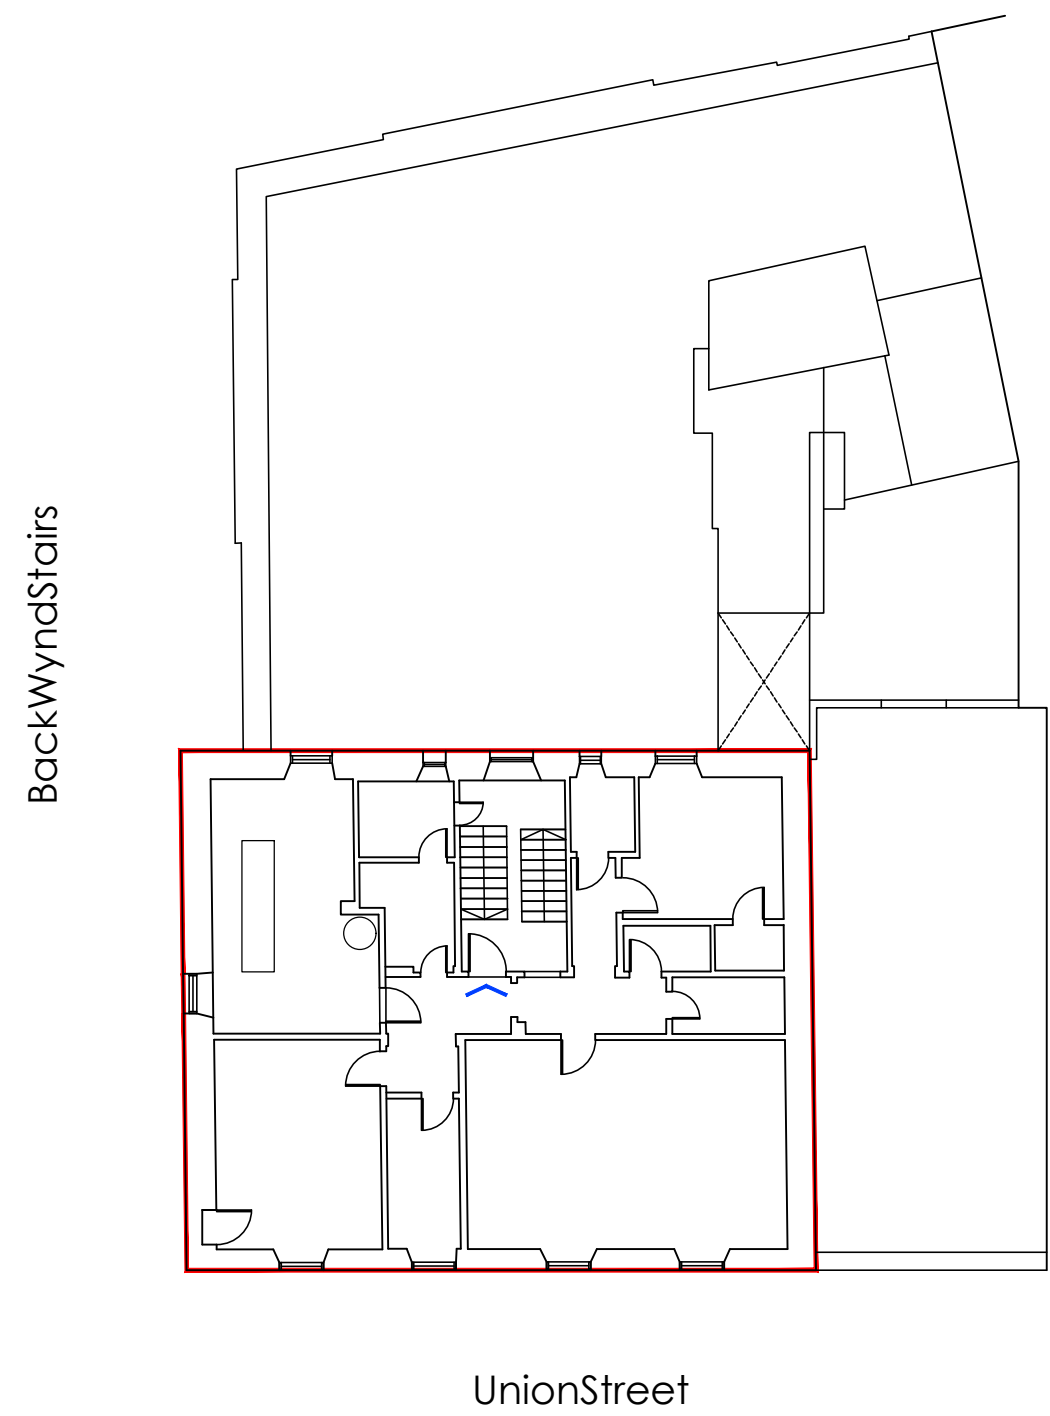


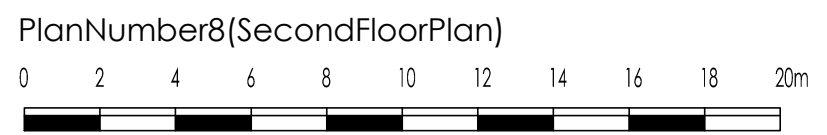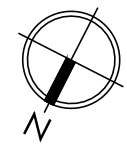

Key	
	Denotes extentsofownership
	Denotes Fireescapelocations





Rev	Date	Note	By	Chk
 115GeorgeStreet Edinburgh EH24JN tel:01312029950 www.amicus.co.uk				
Project 133-141UnionStreet Aberdeen				
Client				
Drawing PlanNumber8 (SecondFloorPlan)				
Status				
Jobnumber A1804		Date March2019		
Scale 1:200atA3		Drawnby	CheckBy	
DrawingNumber A1804_8				Rev

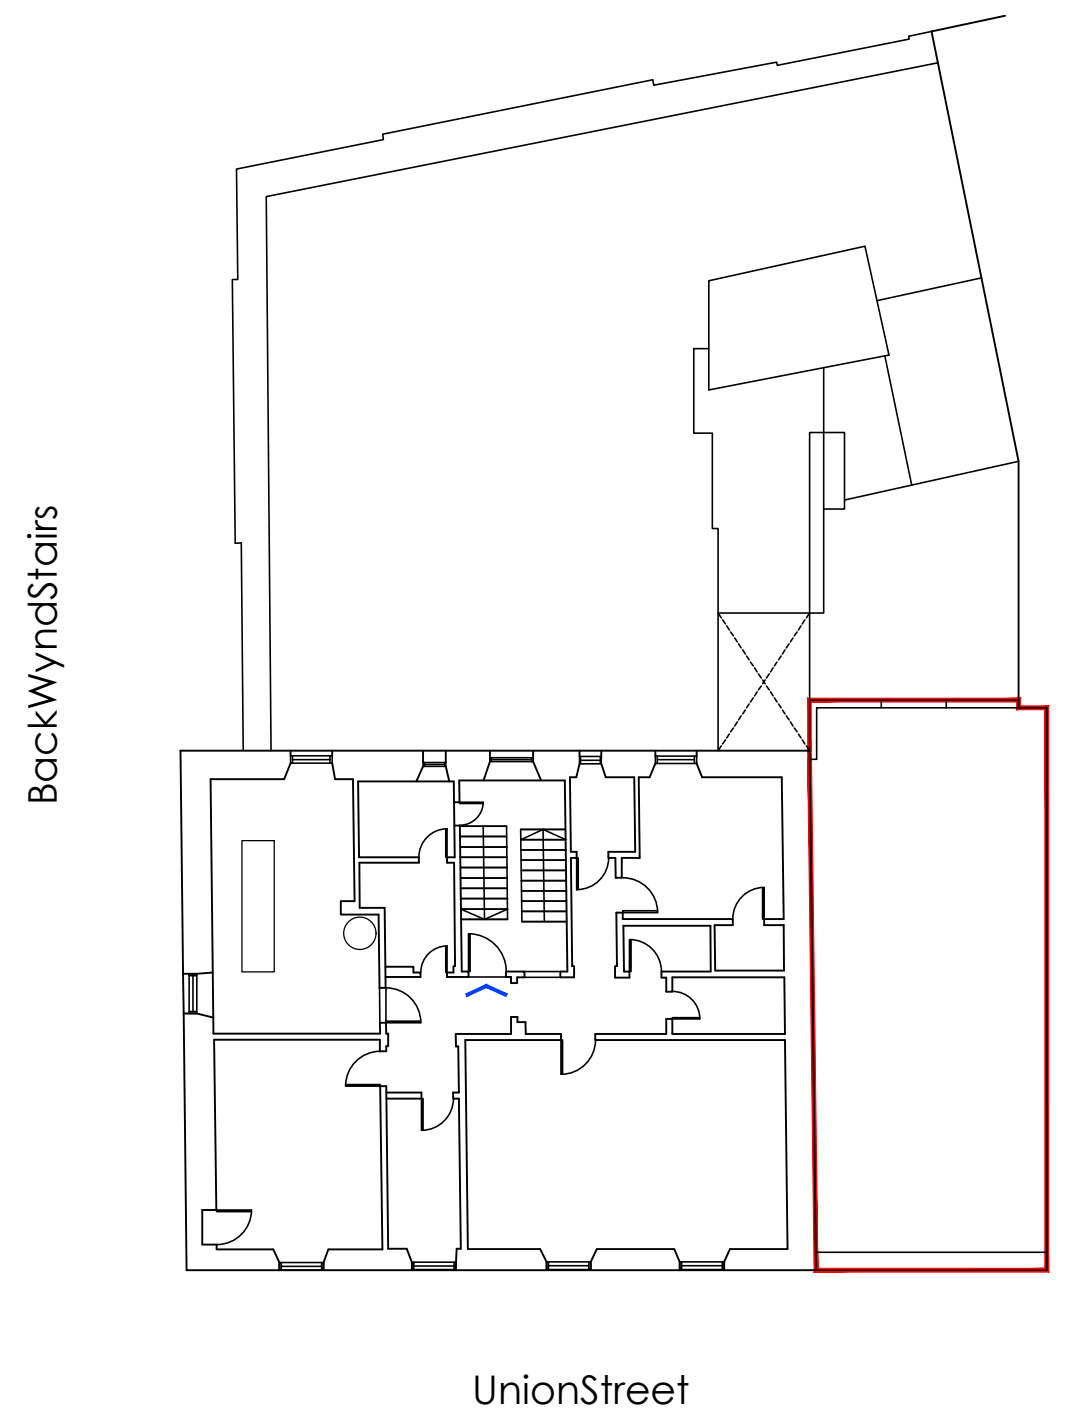Notes:  
 -Donotscalefromthisdrawing  
 -Alldimensionsaretobecheckedonsiteprior to construction.  
 -Dimensionsmarkedwithanasteriskthus\*are opensitedimensionstobeconfirmedonsite.  
 -Shouldanydiscrepancybefoundwiththis drawingpleasereporttothisofficeimmediately.  
 -Thecopyrightofallinformationcontained withinthisdrawingsubsidieswithAmucus PropertyConsultants.



Key	
	Denotes extents of ownership
	Denotes fire escape locations

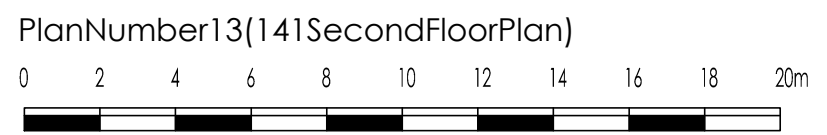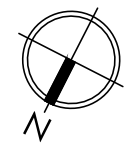

Rev	Date	Note	By	Chk



115 George Street  
 Edinburgh  
 EH2 4JN  
 Tel: 0131 2029950  
 www.amicus.co.uk

Project  
 133-141 Union Street  
 Aberdeen

Client

Drawing  
 Plan Number 13  
 (141 Second Floor Plan)


Status



Job number A1804	Date March 2019
---------------------	--------------------



Scale 1:200 at A3	Drawn by	Check by
----------------------	----------	----------


Drawing Number A1804_13	Rev
----------------------------	-----

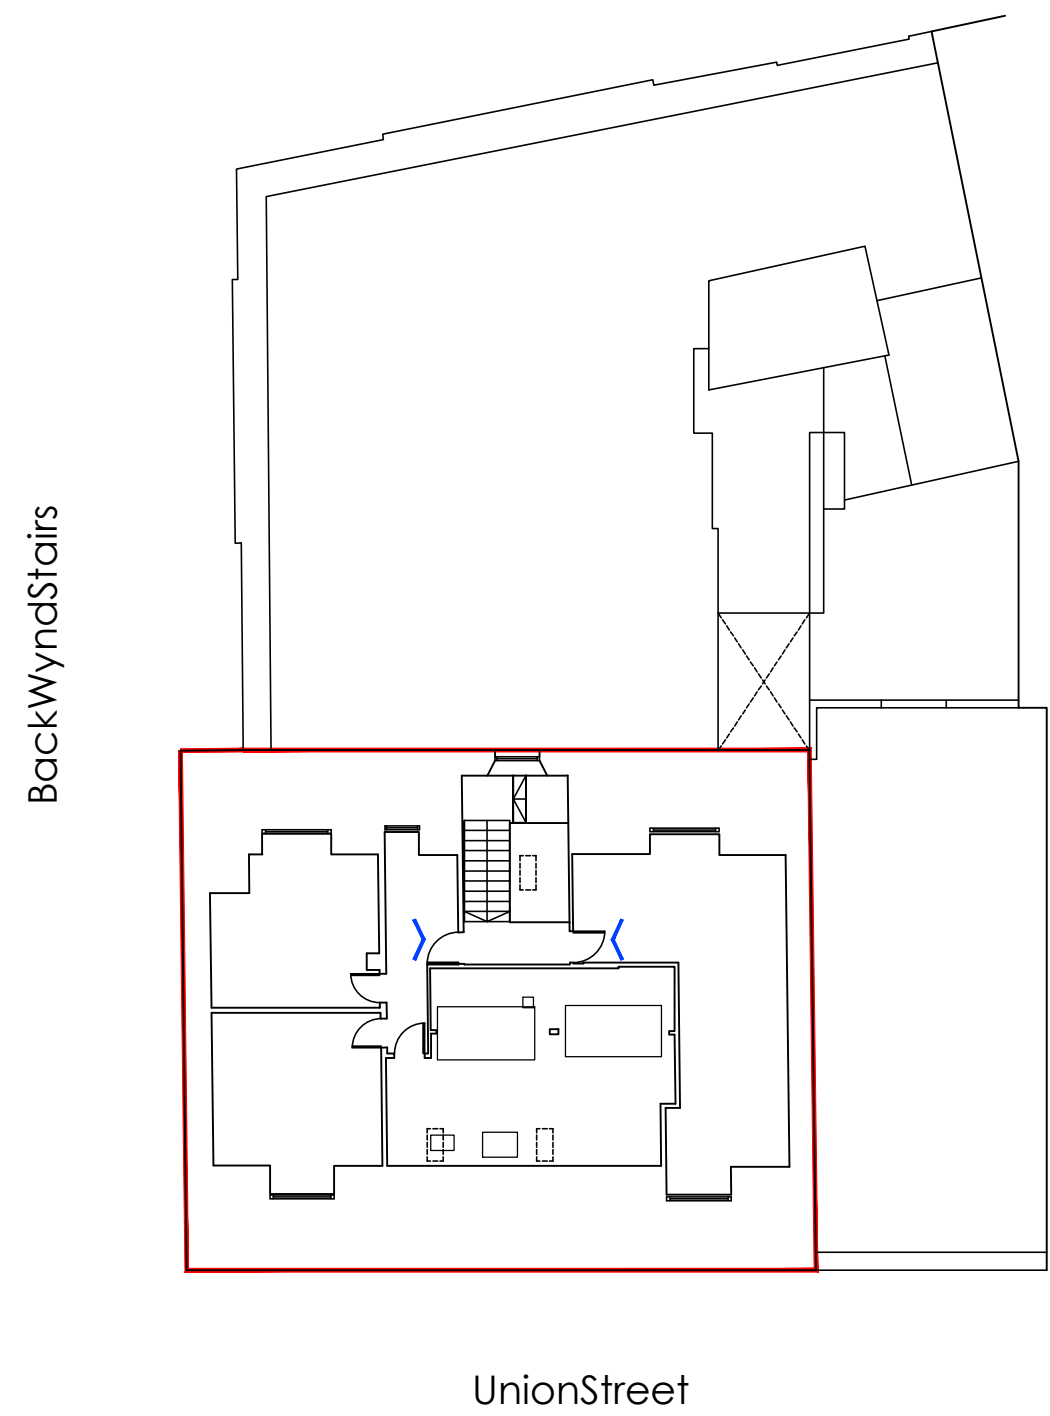Notes:  
 -Donotscalefromthisdrawing  
 -Alldimensionsaretobecheckedonsiteprior toconstruction.  
 -Dimensionsmarkedwithanasteriskthus\*are opensitedimensionstobeconfirmedonsite.  
 -Shouldanydiscrepancybefoundwiththis drawingpleasereporttothisofficeimmediately.  
 -Thecopyrightofallinformationcontained withinthisdrawingsubsidieswithAmucus PropertyConsultants.






Key	
	Denotes extentsofownership
	Denotes Fireescapelocations

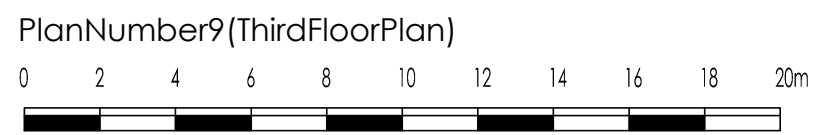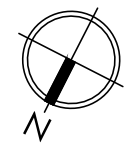

Rev	Date	Note	By	Chk
 115GeorgeStreet Edinburgh EH24JN tel:01312029950 www.amicus.co.uk				
Project 133-141UnionStreet Aberdeen				
Client				
Drawing PlanNumber9 (ThirdFloorPlan)				
Status				
Jobnumber A1804		Date March2019		
Scale 1:200atA3		Drawnby	CheckBy	
DrawingNumber A1804_9				Rev

Notes:  
 - Do not scale from this drawing  
 - All dimensions are to be checked on site prior to construction.  
 - Dimensions marked with an asterisk thus \* are open site dimensions to be confirmed on site.  
 - Should any discrepancy be found with this drawing please report to this office immediately.  
 - The copyright of all information contained within this drawing subsides with Amucus Property Consultants.

Key  
 ——— Denotes extents of ownership

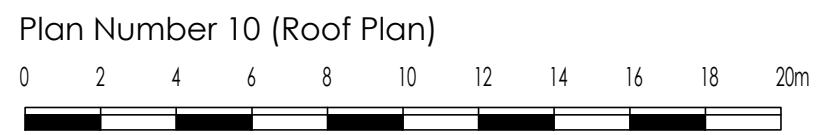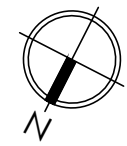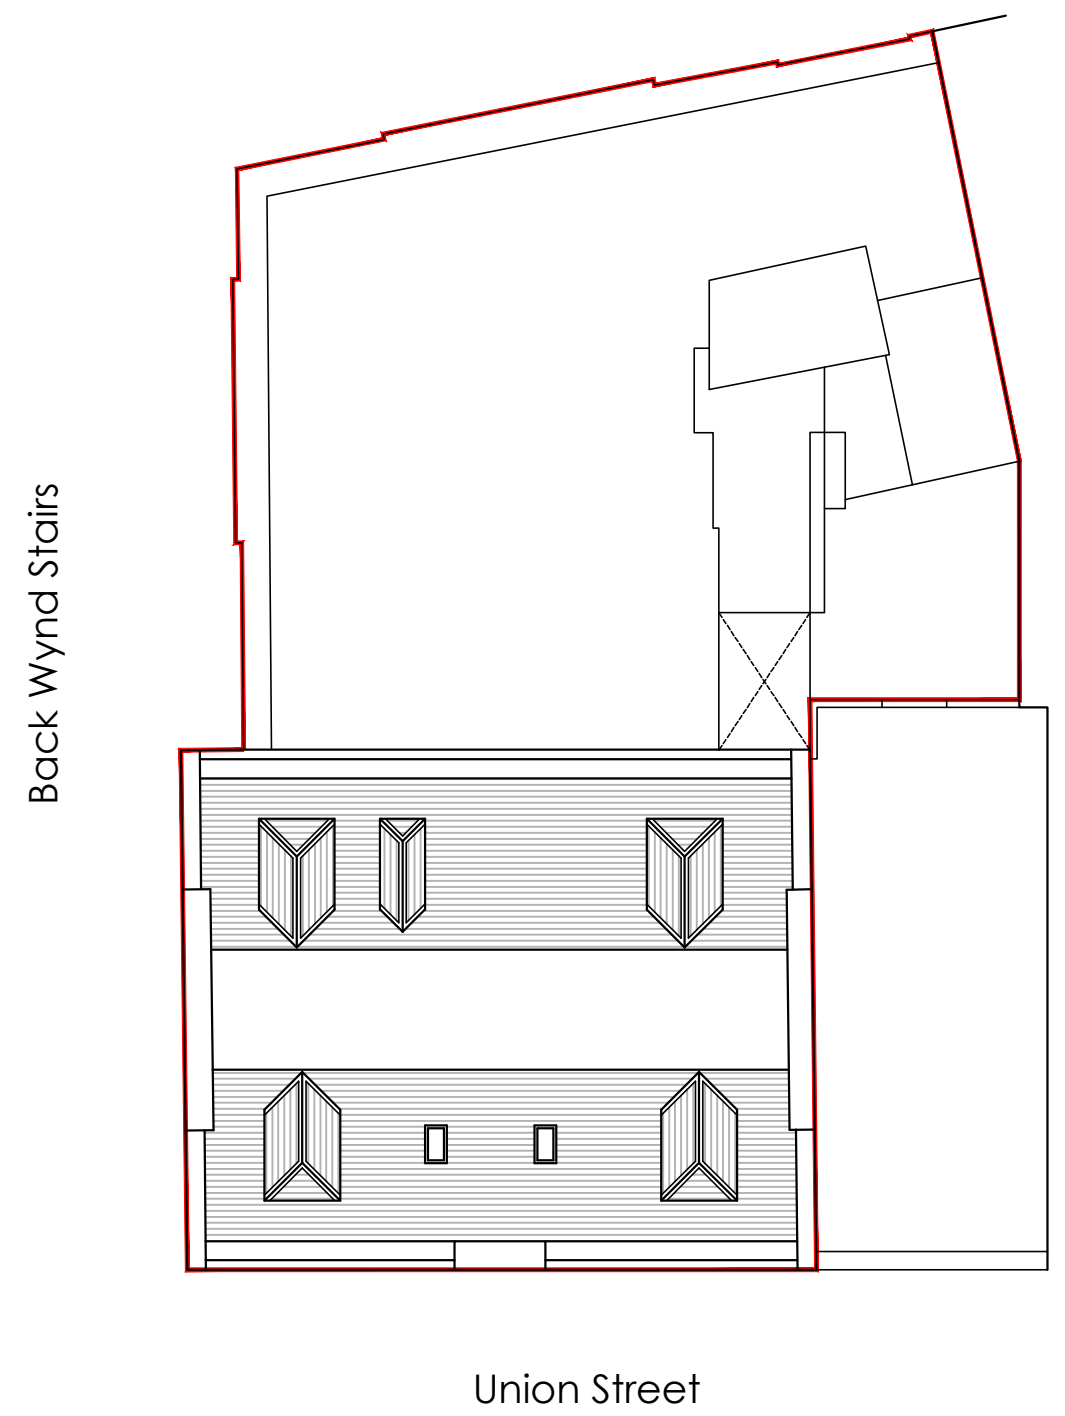

Rev	Date	Note	By	Chk

**Amicus**  
 115 George Street  
 Edinburgh  
 EH2 4JN  
 tel: 0131 202 9950  
 www.amicus.co.uk

Project  
 133-141 Union Street  
 Aberdeen

Client

Drawing  
 Plan Number 10  
 (Roof Plan)

Status

Job number  
 A1804

Date  
 March 2019

Scale  
 1:200 at A3


Drawn by

Check By


Drawing Number  
 A1804\_10

Rev

Notes:  
 - Do not scale from this drawing  
 - All dimensions are to be checked on site prior to construction.  
 - Dimensions marked with an asterisk thus \* are open site dimensions to be confirmed on site.  
 - Should any discrepancy be found with this drawing please report to this office immediately.  
 - The copyright of all information contained within this drawing subsides with Amucus Property Consultants.

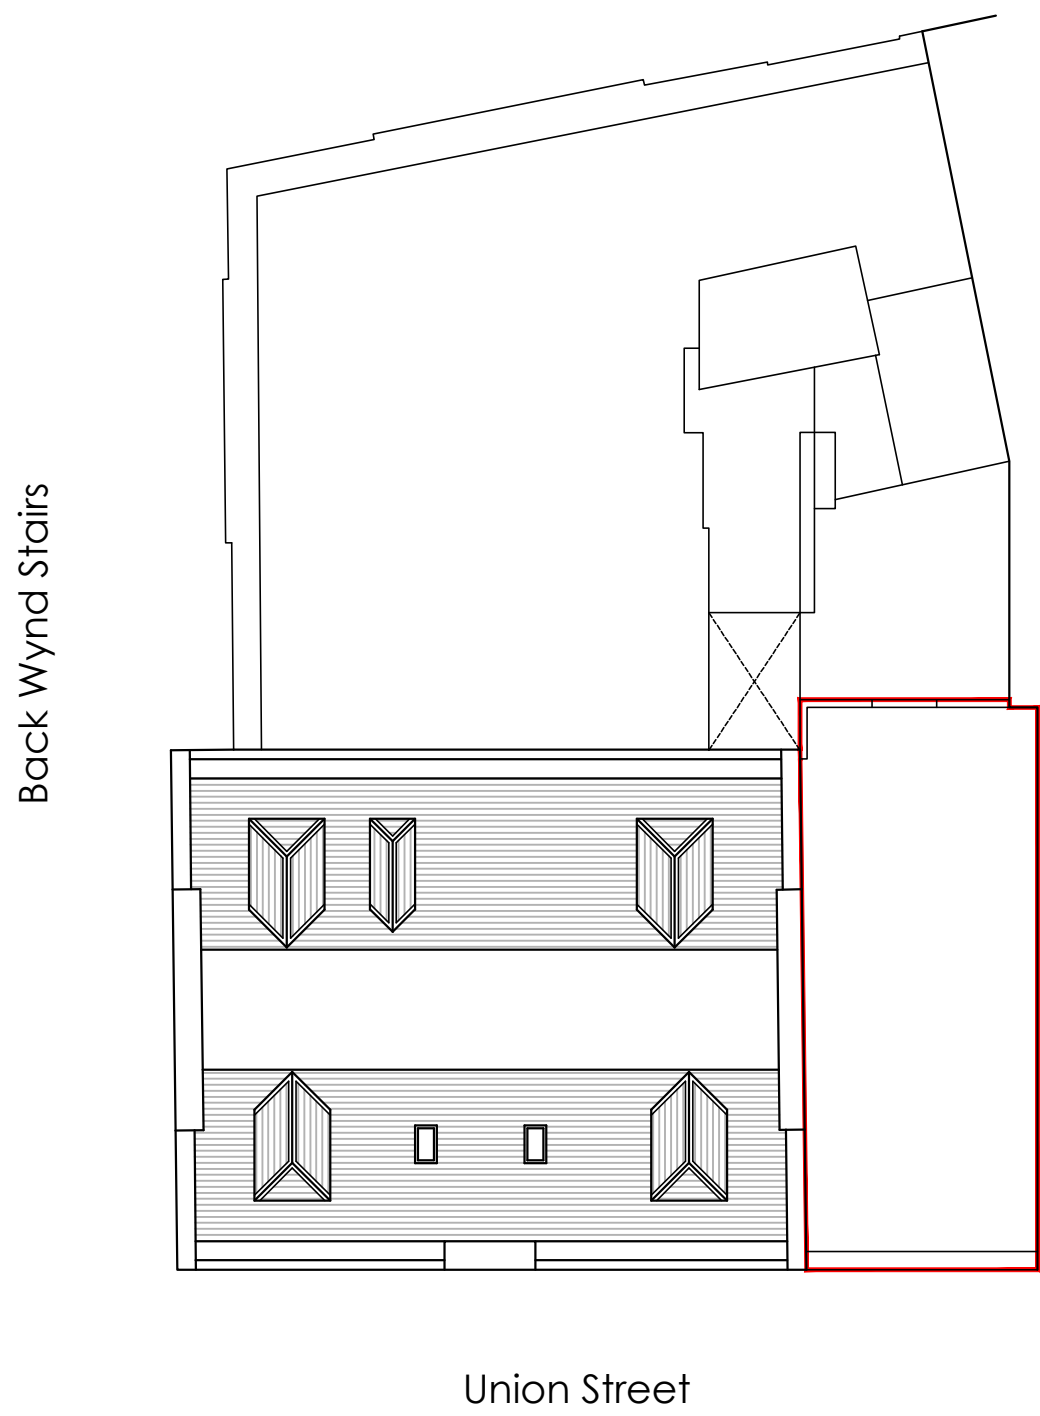

Key  
 ——— Denotes extents of ownership

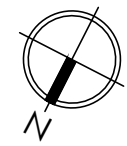

Plan Number 15 (141 Roof Plan)  
 0 2 4 6 8 10 12 14 16 18 20m

Rev	Date	Note	By	Chk

**Amicus**  
 115 George Street  
 Edinburgh  
 EH2 4JN  
 tel: 0131 202 9950  
 www.amicus.co.uk

Project  
 133-141 Union Street  
 Aberdeen

Client

Drawing  
 Plan Number 15  
 (141 Roof Plan)

Status

Job number  
 A1804

Date  
 May 2019

Scale  
 1:200 at A3


Drawn by


Check By

Drawing Number  
 A1804\_15

Rev

Notes:  
 -Donotscalefromthisdrawing  
 -Alldimensionsaretobecheckedonsiteprior toconstruction.  
 -Dimensionsmarkedwithanasteriskthus\*are opensitedimensions tobefirmedonsite.  
 -Shouldanydiscrepancybefoundwiththis drawingpleasereporttothisofficeimmediately.  
 -Thecopyrightofallinformationcontained withinthisdrawingsubsideswithAmucus PropertyConsultants.

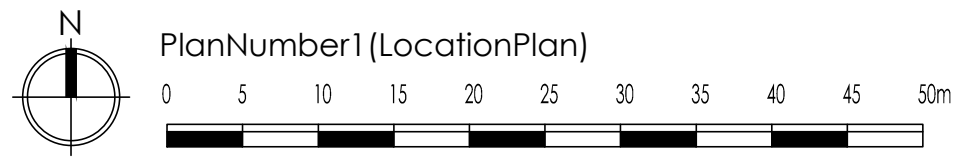

Rev	Date	Note	By	Chk
 115GeorgeStreet Edinburgh EH24JN tel:01312029950 www.amicus.co.uk				
Project				
133-141UnionStreet Aberdeen				
Client				
Drawing				
PlanNumber1 (LocationPlan)				
Status				
Jobnumber		Date		
A1804		March2019		
Scale	Drawnby	CheckBy		
NTSatA3				
DrawingNumber				Rev
A1804_1				