

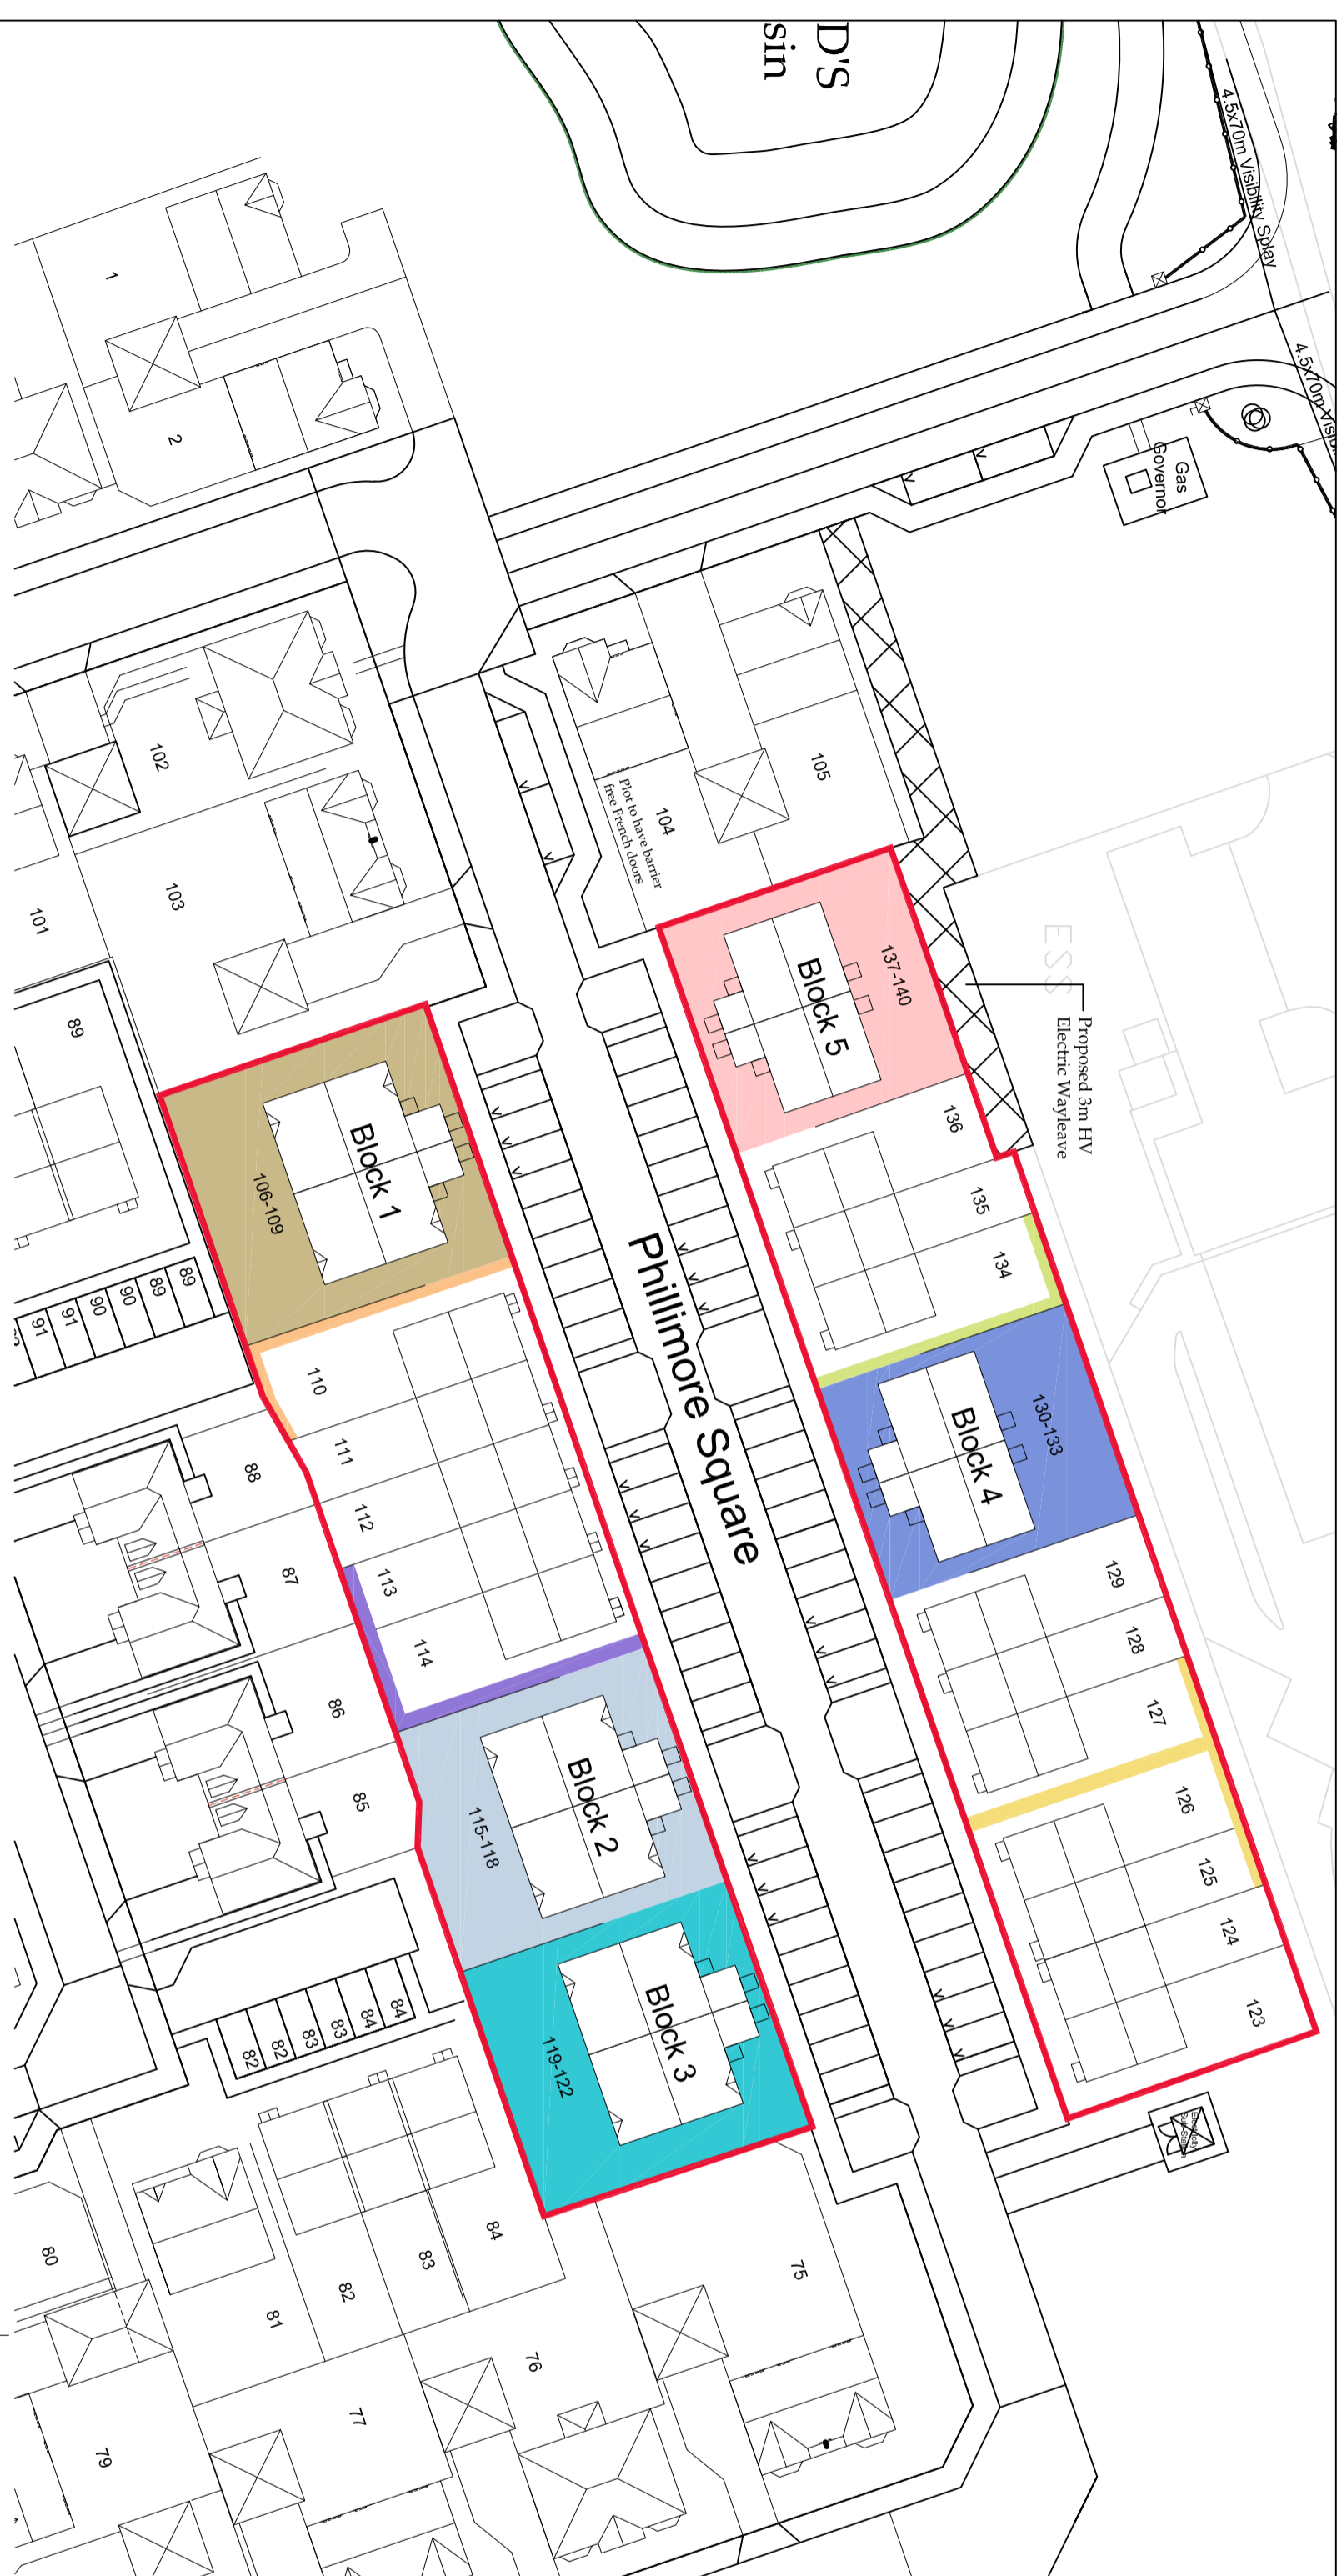


The Development registered under titles ELN21648 & ELN21649 and plots 106 to 140 within
 have been DPA approved by:
Craig McFadden – 11 September 2018
 Craig McFadden (DPA Officer)

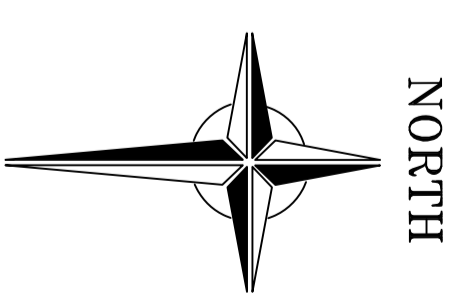

- Denotes shared garden area pertaining to plots 137-140.
- Denotes shared garden area pertaining to plots 130-133.
- Denotes shared garden area pertaining to plots 106-109.
- Denotes shared garden area pertaining to plots 115-118.
- Denotes shared garden area pertaining to plots 119-122.
- Denotes footpath pertaining to plot 135.
- Denotes shared footpath pertaining to plots 124, 125 & 128.
- Denotes footpath pertaining to plot 111.
- Denotes shared footpath pertaining to plots 112-113.

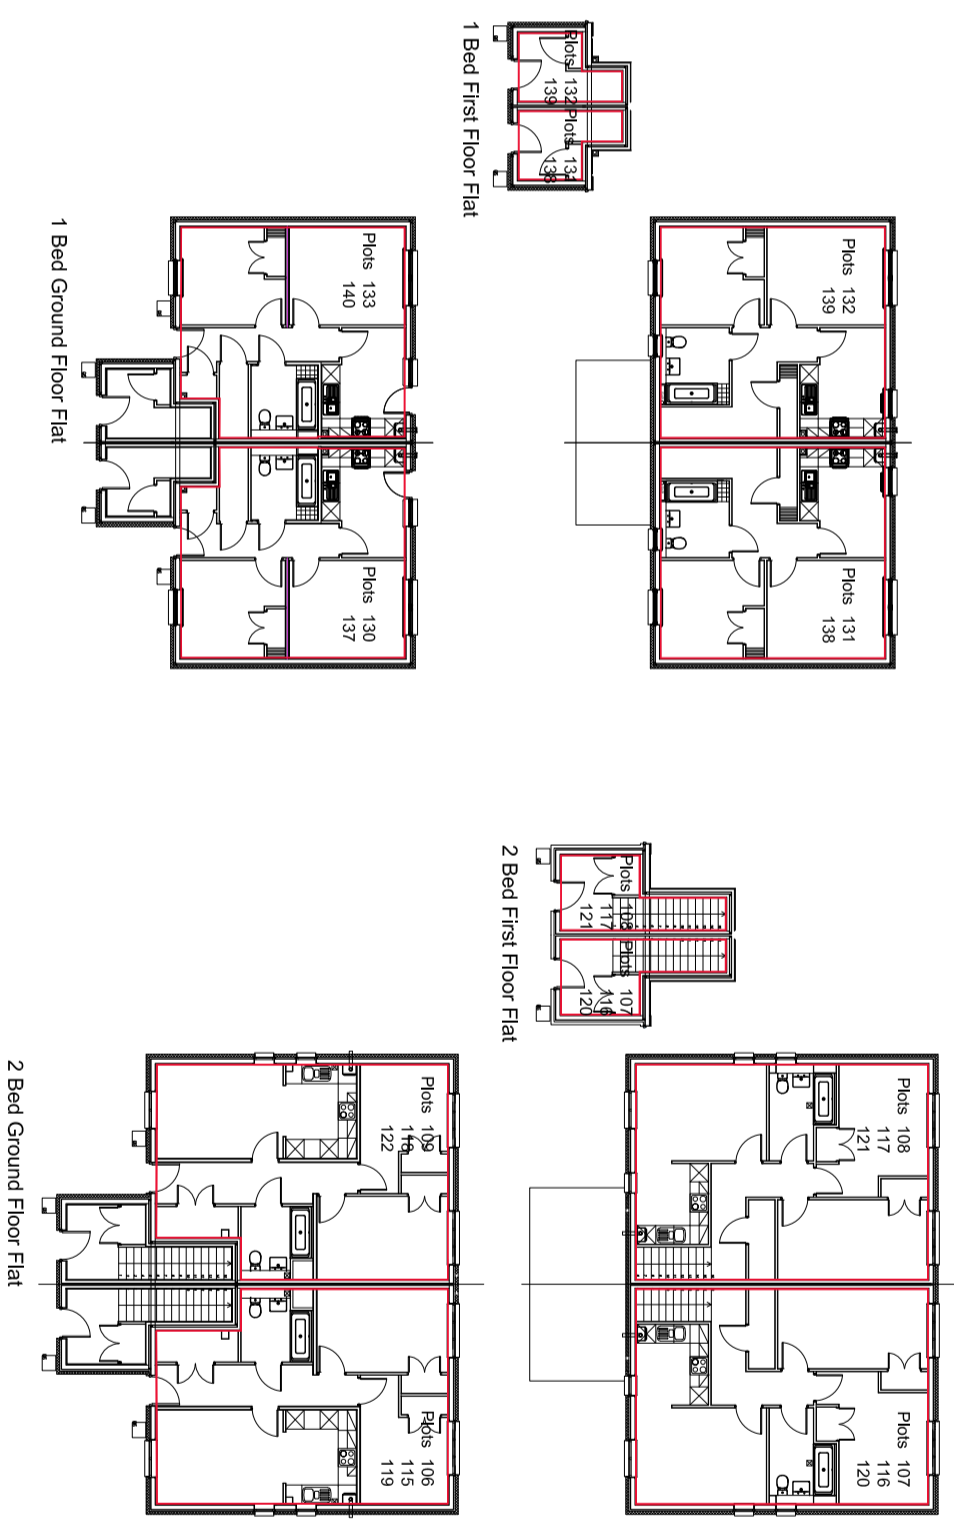

D. Drawing title updated. DP Aug 18.
 C. Updated to incorporate Pluses to Peoples comments. DP Aug 18.
 B. Updated to incorporate Pluses to Peoples comments. DP Aug 18.
 A. Floor plans added. DP July 18.

miller homes
 Miller Homes Ltd
 Miller House, 2 Lochside View
 Edinburgh Park
 Edinburgh, EH12 9DH
 Telephone 0870 336 5000
 Fax 0870 336 5315
 www.millerhomes.co.uk

Project Title
**FERRYGATE
 NORTH BERWICK**

Drawing Title
**PLOTS 106-140
 DEED OF CONDITIONS
 & DPA PLAN**

Scale	Drawn By	Checked By	Authorised By
1:500	DP		
Job No.	Date	Date	Date
805267	Jun 18		
Original Sheet Size A2	Drawing No.	Revision	
	(PL)017	D	