



Location Plan

SCALE IN METRES
0 10 20 30 40 50 60 70 80 90 100
1:1250

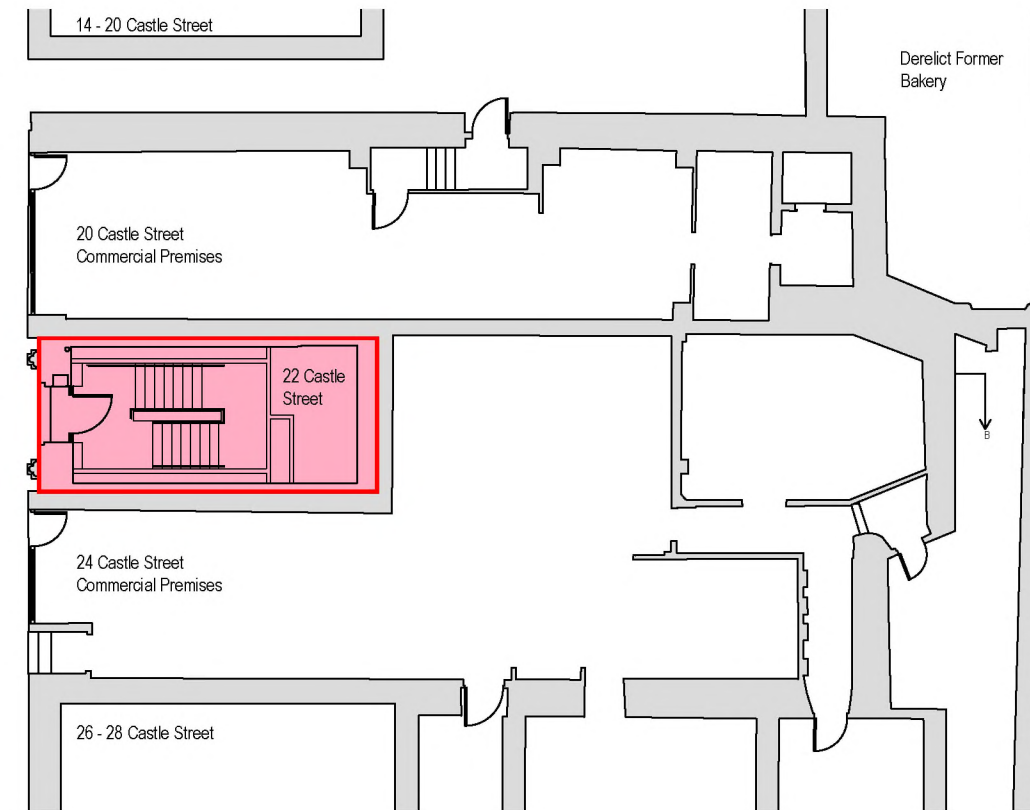

Ground Floor Plan

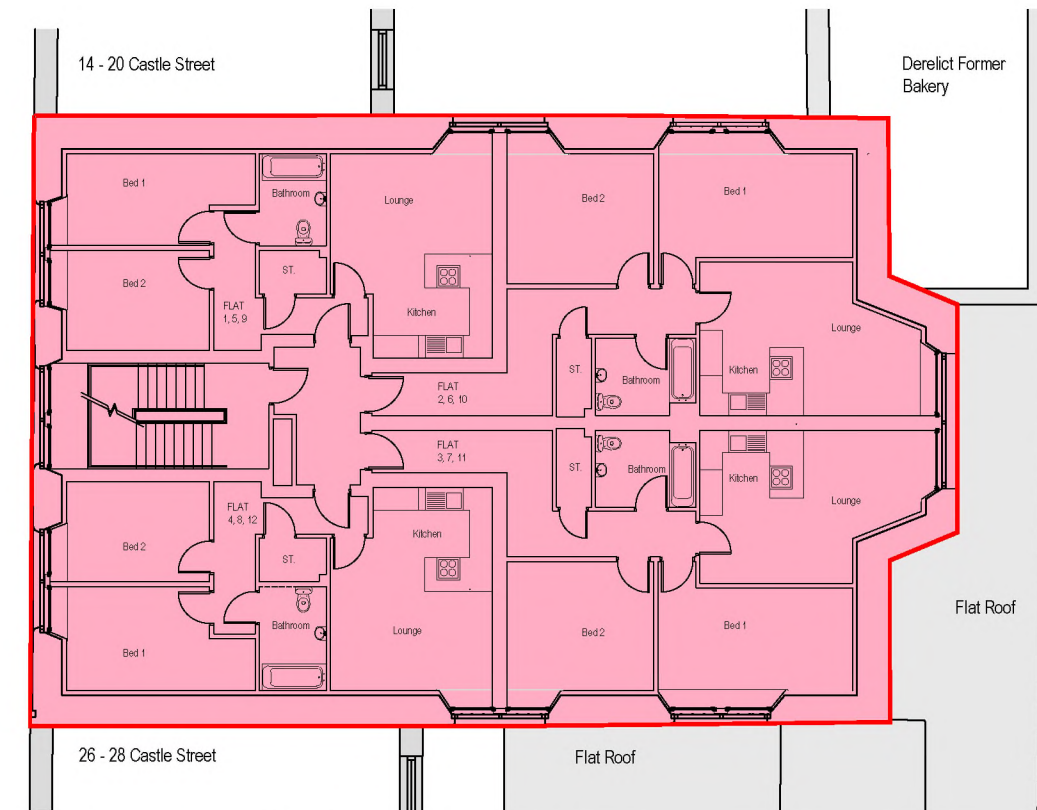

First, Second & Third Floor Plan

22 Castle Street
DUNDEE
DD1 3AF



Castle Street Elevation


0 1 2 3 10 20
SCALE IN METRES
1:200

The Development registered under Title ANG26284 and plots 1 to 12 within the unique DPA identifiers ANG26284-GROUND FLR and ANG26284-1/2/3 FLRS have been DPA approved by:

D. McIntyre - 8th August 2018

Danielle McIntyre (DPA Officer)




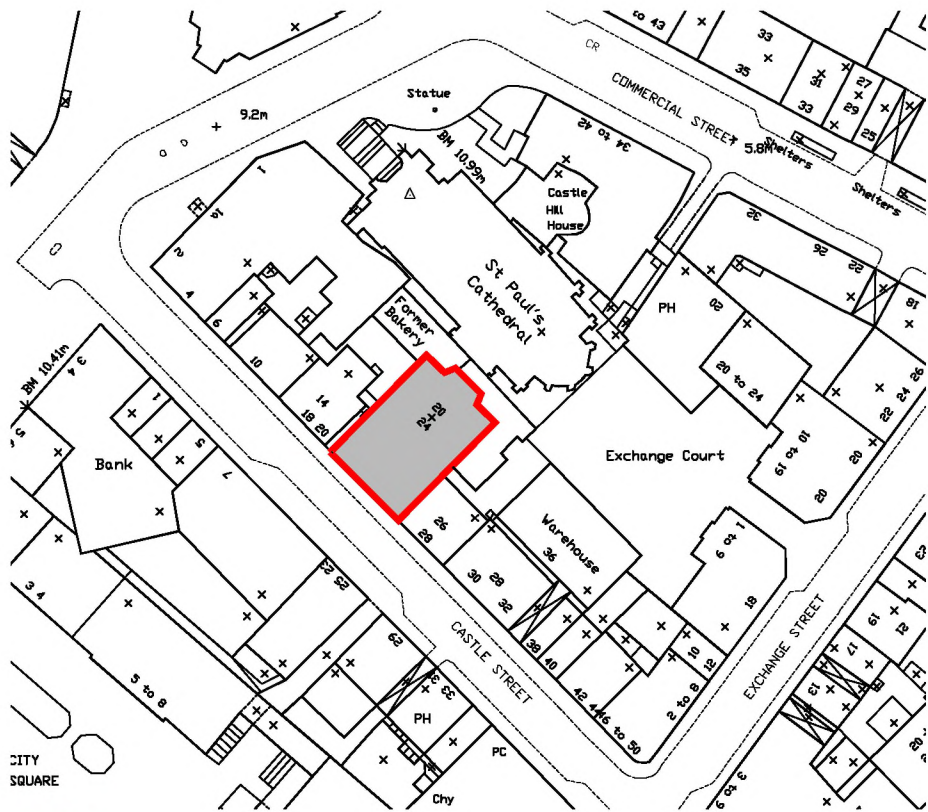


Location Plan

SCALE IN METRES
0 10 20 30 40 50 60 70 80 90 100
1:1250

22 Castle Street
DUNDEE
DD1 3AF

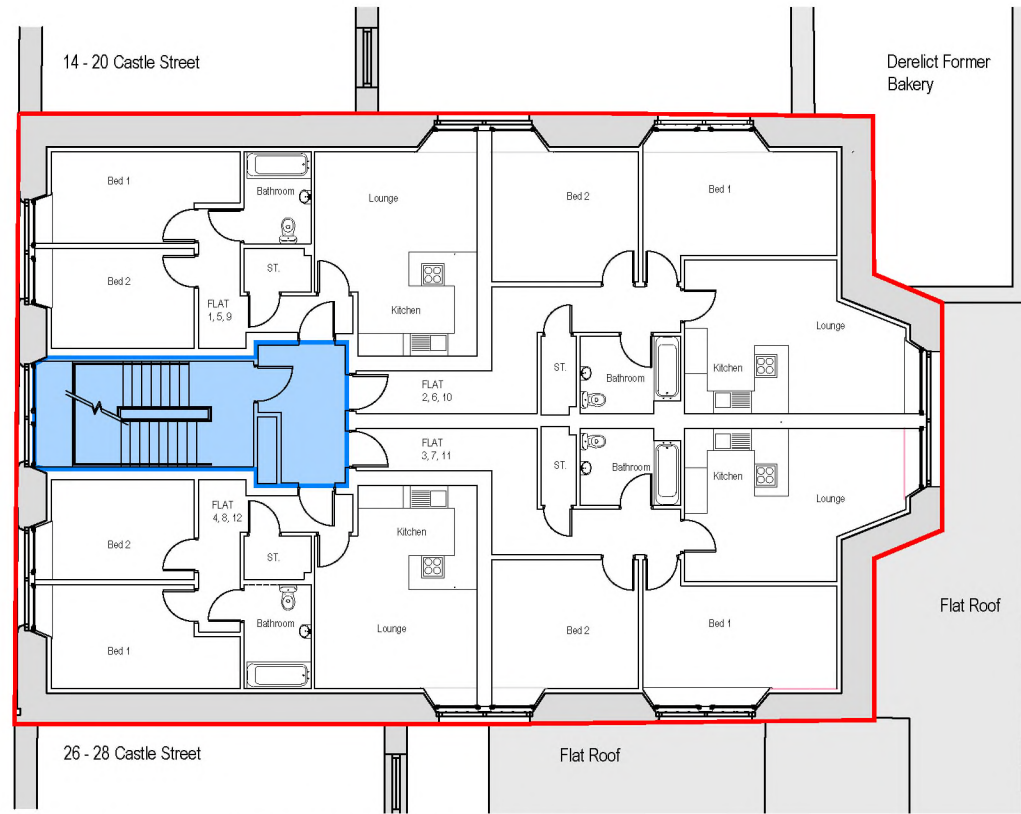


First, Second & Third Floor Plan

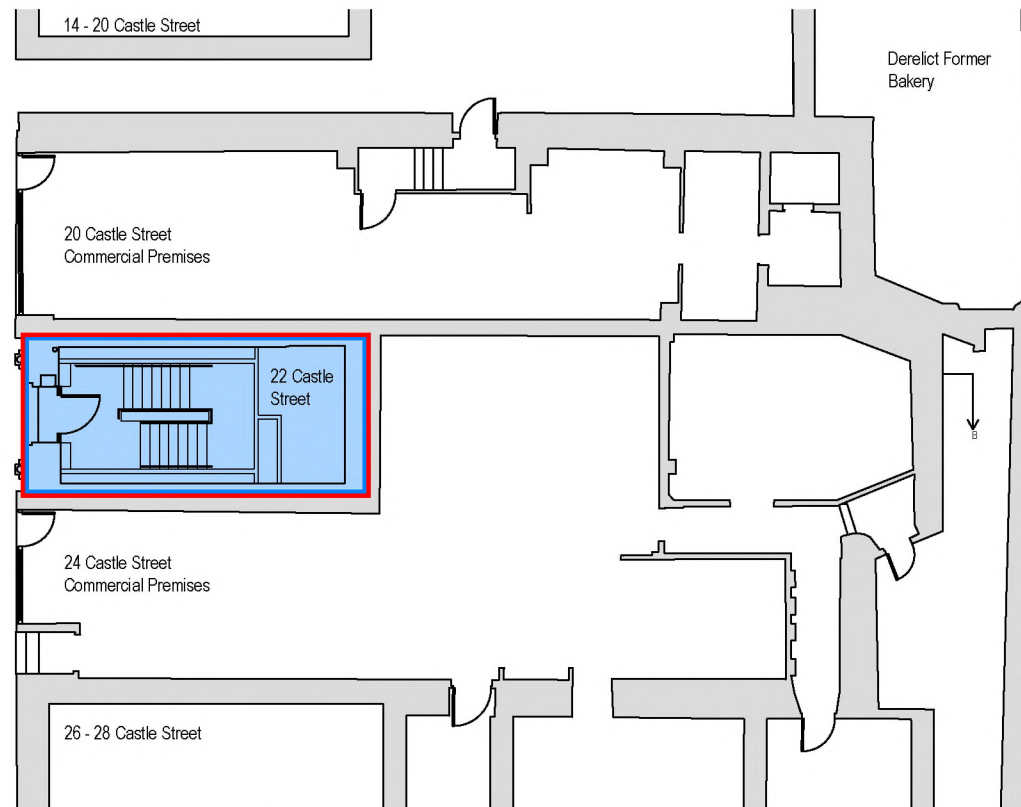

Ground Floor Plan

0 1 2 3 10 20
SCALE IN METRES
1:200




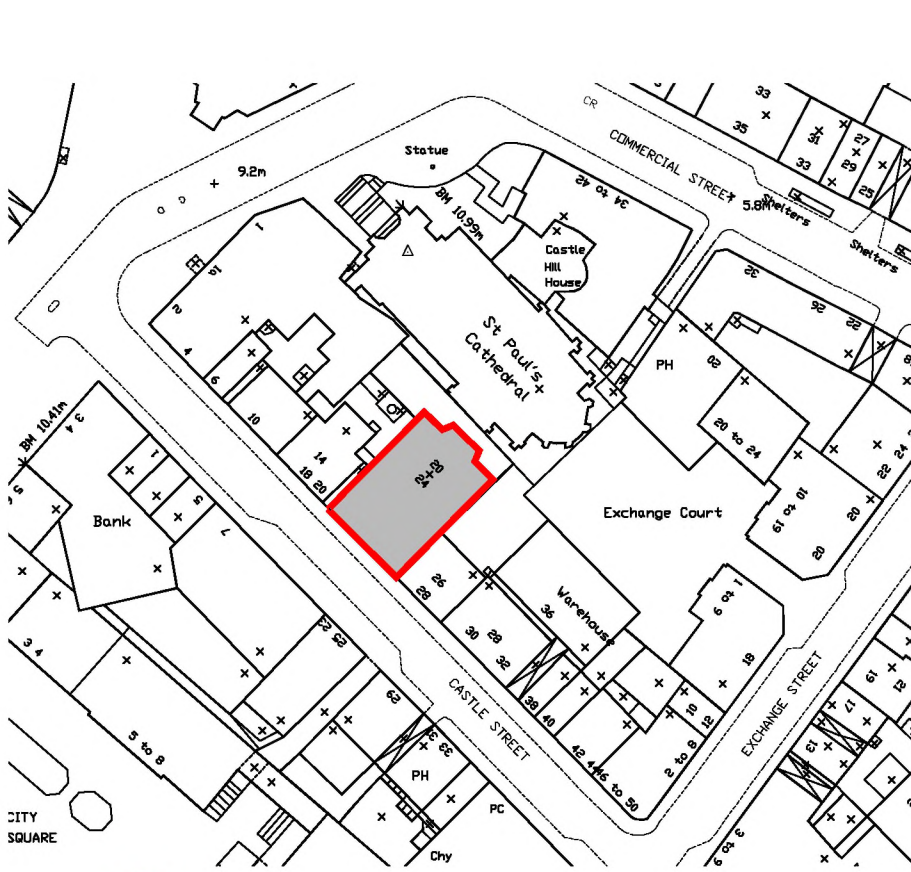

SCALE IN METRES 0 10 20 30 40 50 60 70 80 90 100 1:1250

Location Plan

Flat 1
22 Castle Street
DUNDEE
DD1 3AF

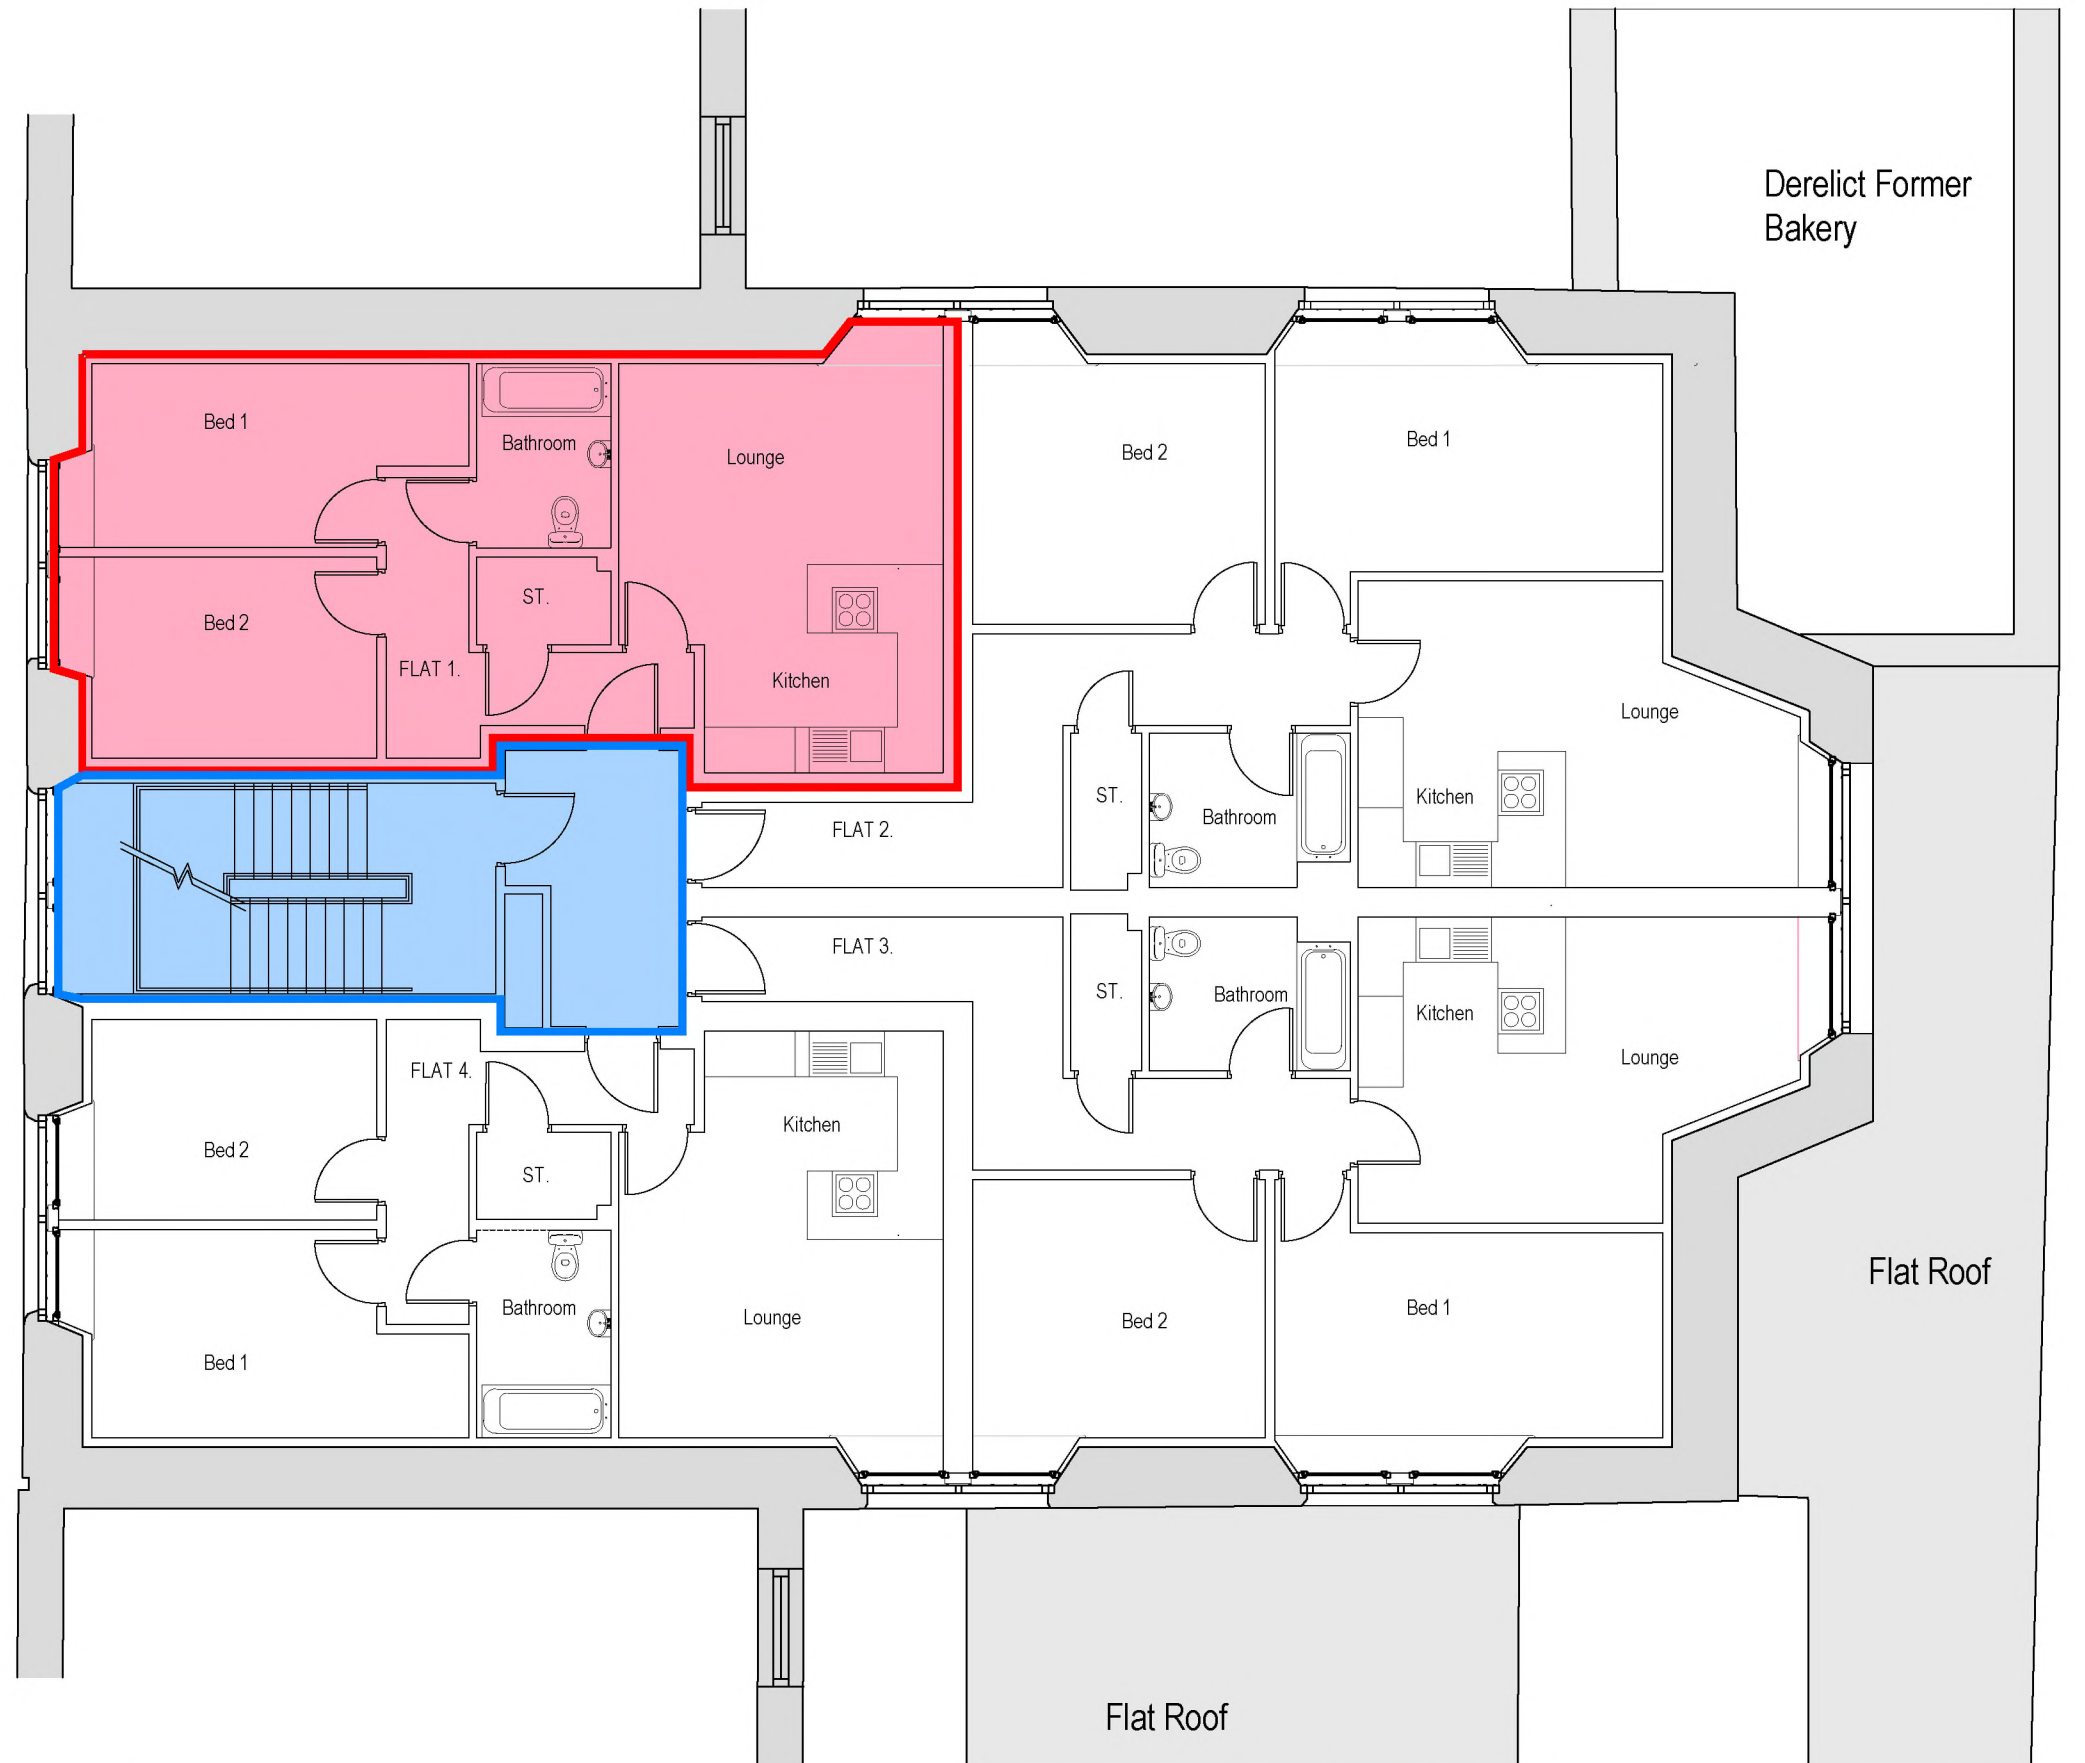

First Floor Plan

0 1 2 3 10
SCALE IN METRES 1:100



Seabraes House
Greenmarket
Dundee
DD1 4QB
01382 450770 Tel

Algo Business Centre
Glennarn Road
Perth
PH2 0NJ
01738 450470 Tel

Whilst every effort has been made to ensure that this drawing is accurate, reproduction may effect sizing - for construction and/or manufacturing do not scale - if in doubt ask.

RDA Architects is a trading name of Ritchie Dagen & Allan Ltd, registered in Scotland with Registered Number 502927

VAT Registration No. 270424873
Construction Line Reg. No. 00102969
mail@rda-architects.com

All rights described in Chapter IV of the Copyright, Designs and Patents Act 1988 have been generally asserted. © 2010 Ritchie Dagen & Allan Ltd




CLIENT
Castle
Developments

PROJECT
22 Castle Street
Dundee

DRAWING
Flat 1
Deed Plan

SCALE	1/100, 1250 @ A3	REV. DATE	DESCRIPTION
DATE	19/06/18		
PROJECT NO.	15073d		
DRAWING NO.	OS(01)01		
STATUS			




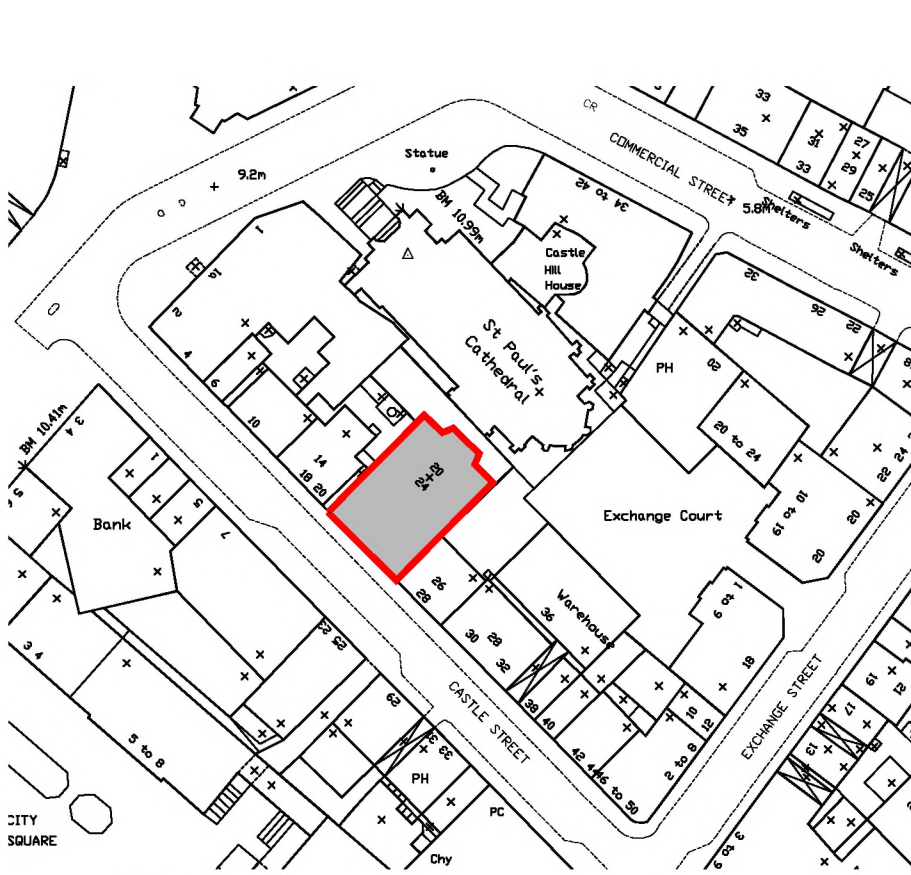

SCALE IN METRES 0 10 20 30 40 50 60 70 80 90 100 1:1250

Location Plan

Flat 2
22 Castle Street
DUNDEE
DD1 3AF

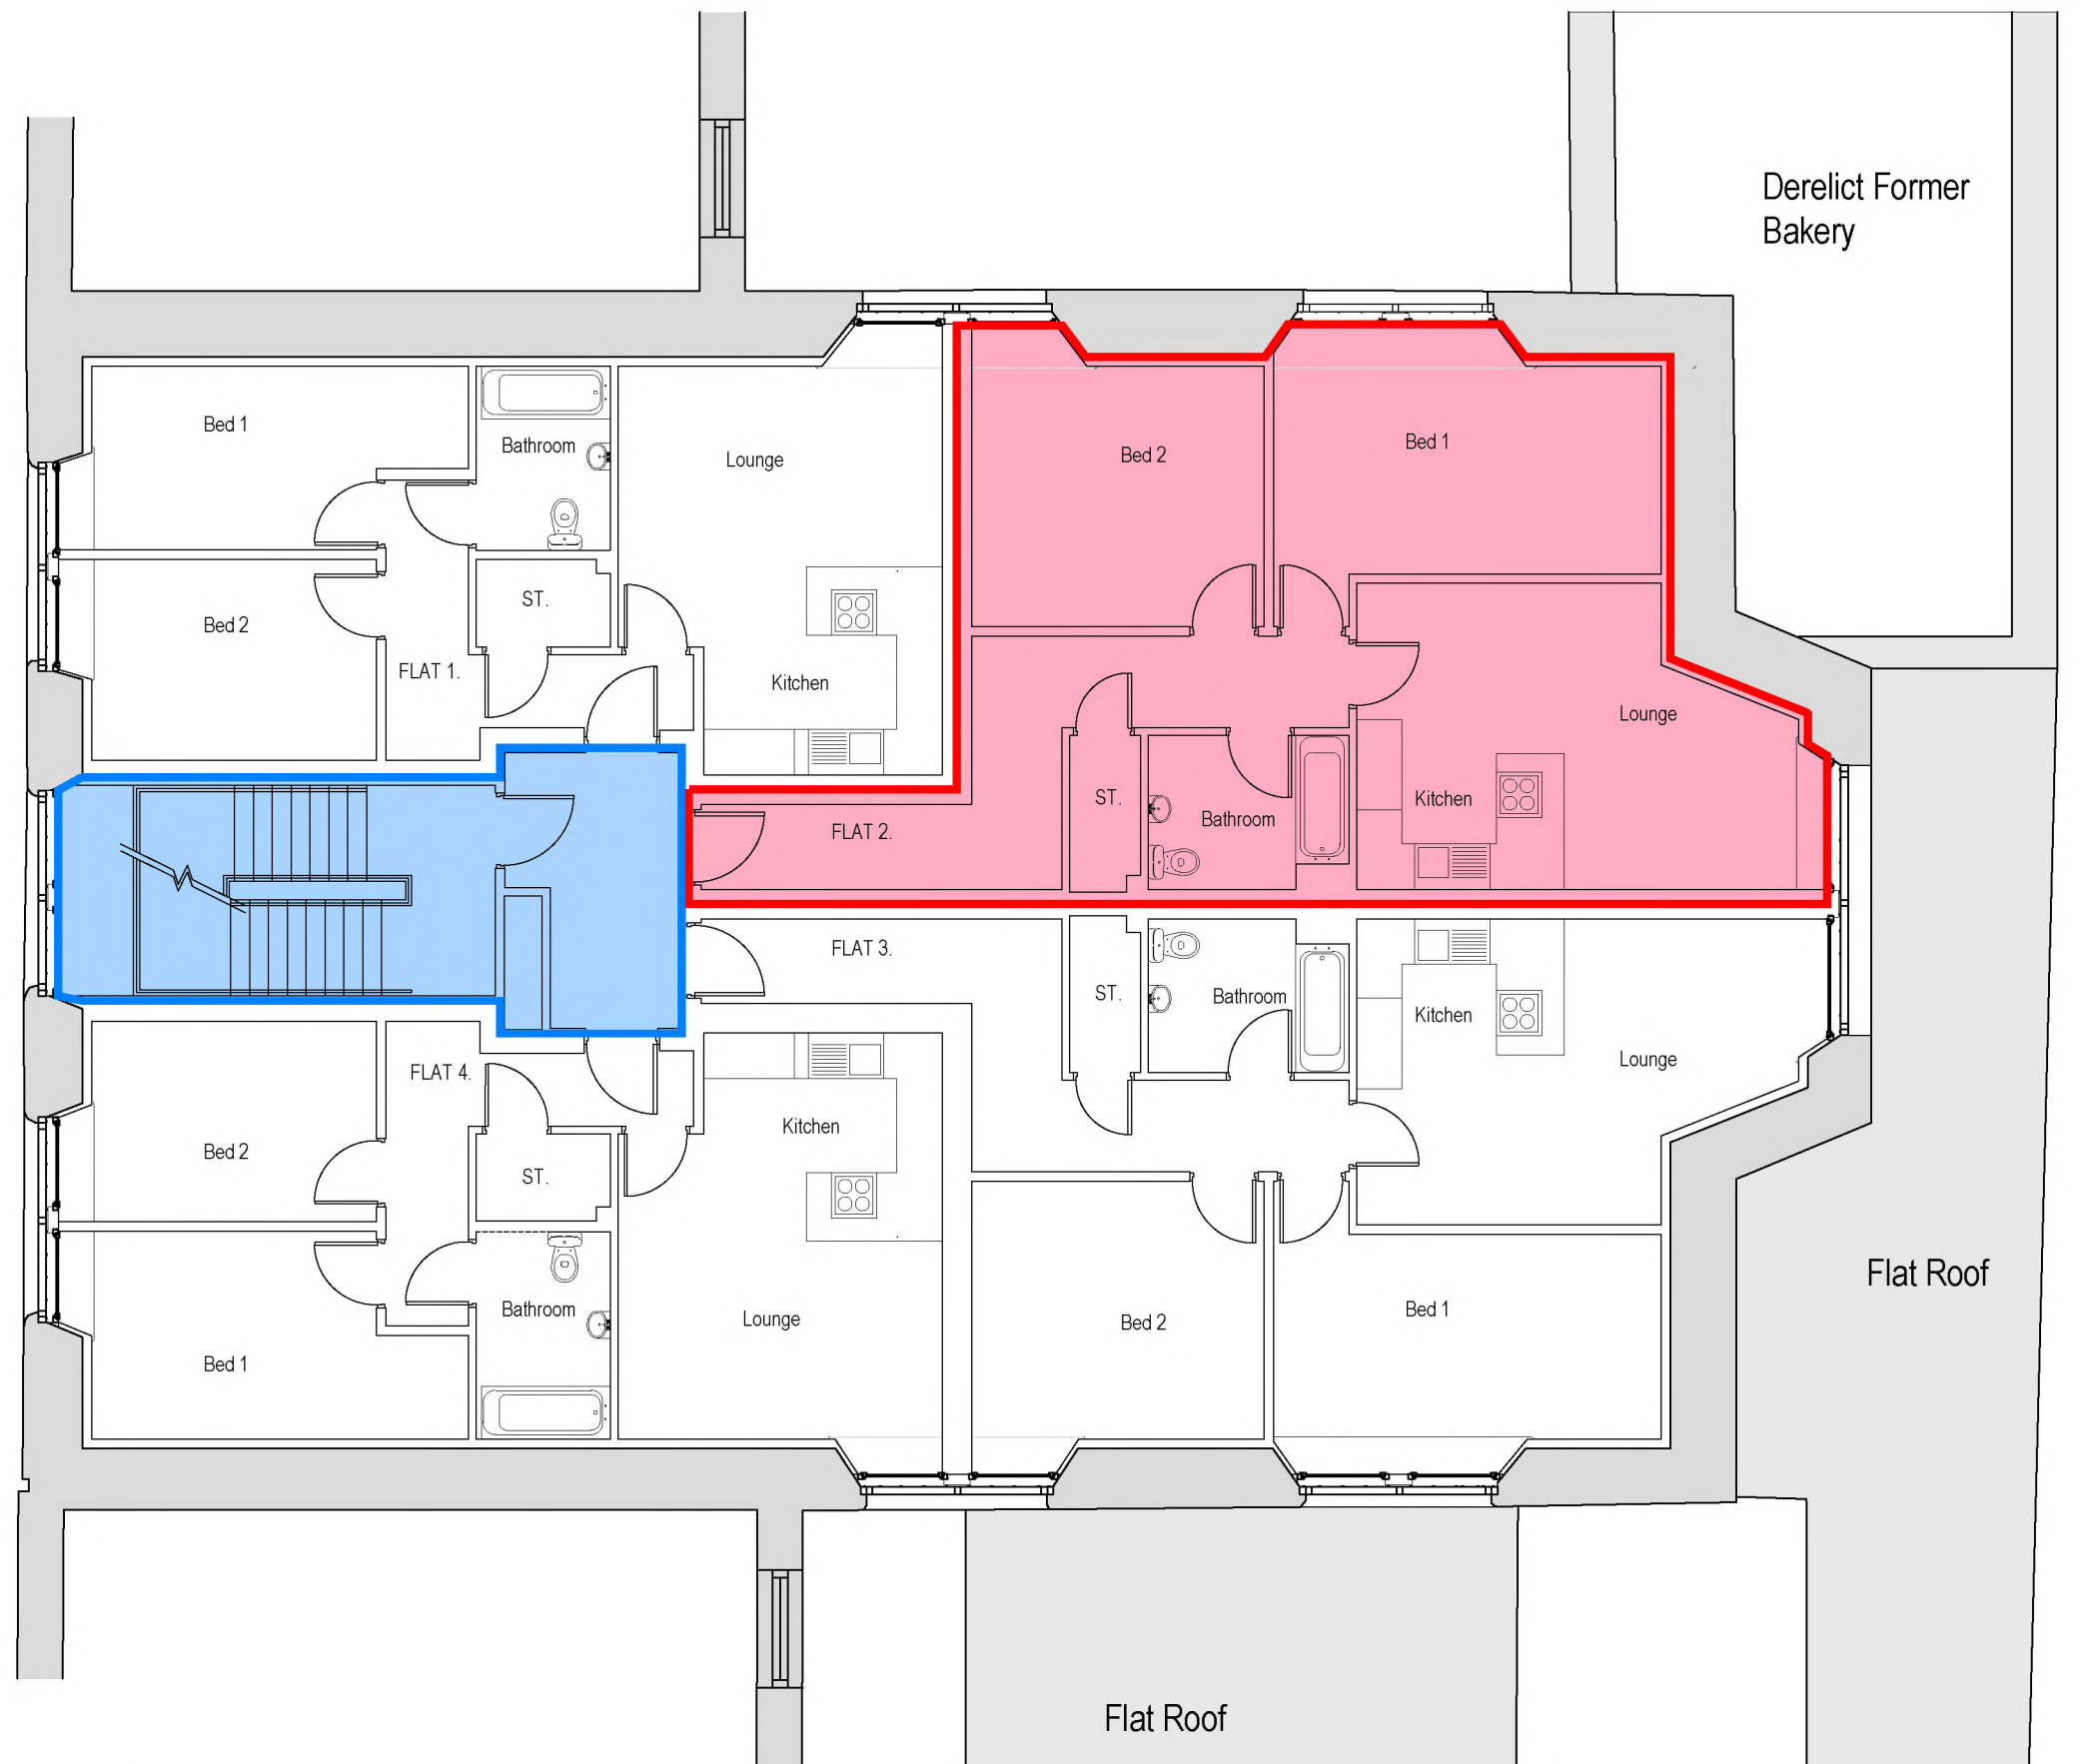

First Floor Plan

0 1 2 3 10
SCALE IN METRES 1:100



Seabraes House
Greenmarket
Dundee
DD1 4QB
01382 450770 Tel

Algo Business Centre
Glennearn Road
Perth
PH2 0NJ
01738 450470 Tel

Whilst every effort has been made to ensure that this drawing is accurate, reproduction may effect sizing - for construction and/or manufacturing do not scale - if in doubt ask.

RDA Architects is a trading name of Ritchie Dagen & Allan Ltd, registered in Scotland with Registered Number 502927

VAT Registration No. 270424873
Construction Line Reg. No. 00102969
mail@rda-architects.com

All rights described in Chapter IV of the Copyright, Designs and Patents Act 1988 have been generally asserted. © 2010 Ritchie Dagen & Allan Ltd




CLIENT
Castle
Developments

PROJECT
22 Castle Street
Dundee

DRAWING
Flat 2
Deed Plan

SCALE	1/100, 1250 @ A3	REV. DATE	DESCRIPTION
DATE	19/06/18		
PROJECT NO.	15073d		
DRAWING NO.	OS(01)02		
STATUS			




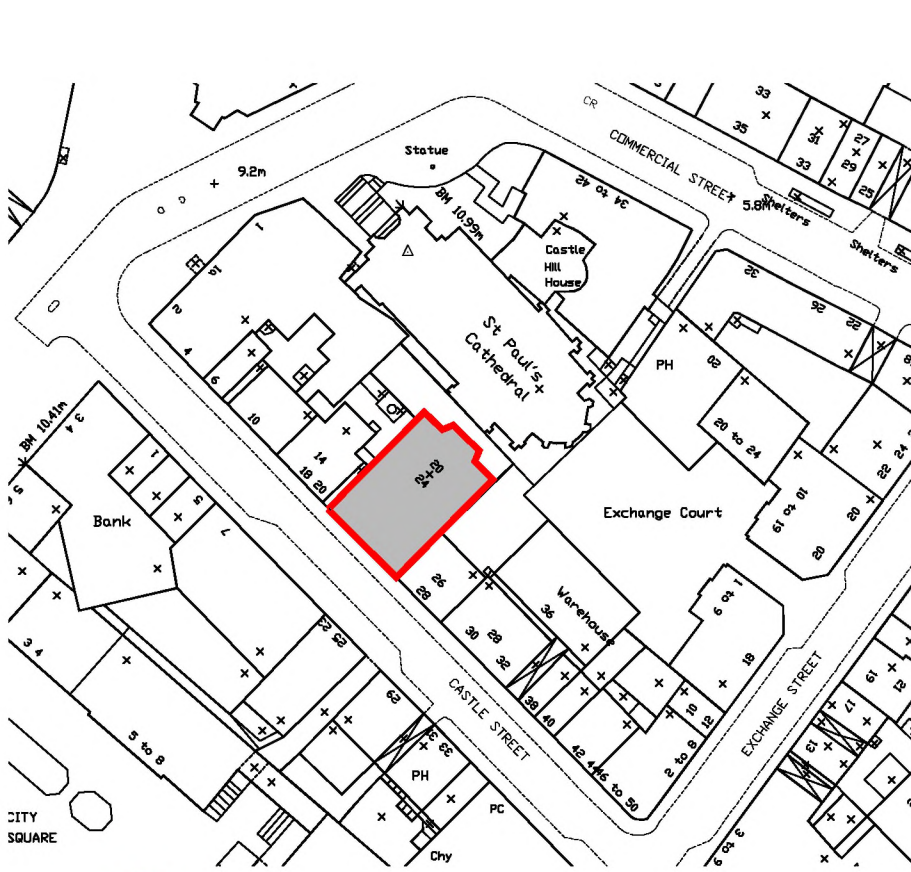

SCALE IN METRES 0 10 20 30 40 50 60 70 80 90 100 1:1250


Location Plan

Flat 3
22 Castle Street
DUNDEE
DD1 3AF

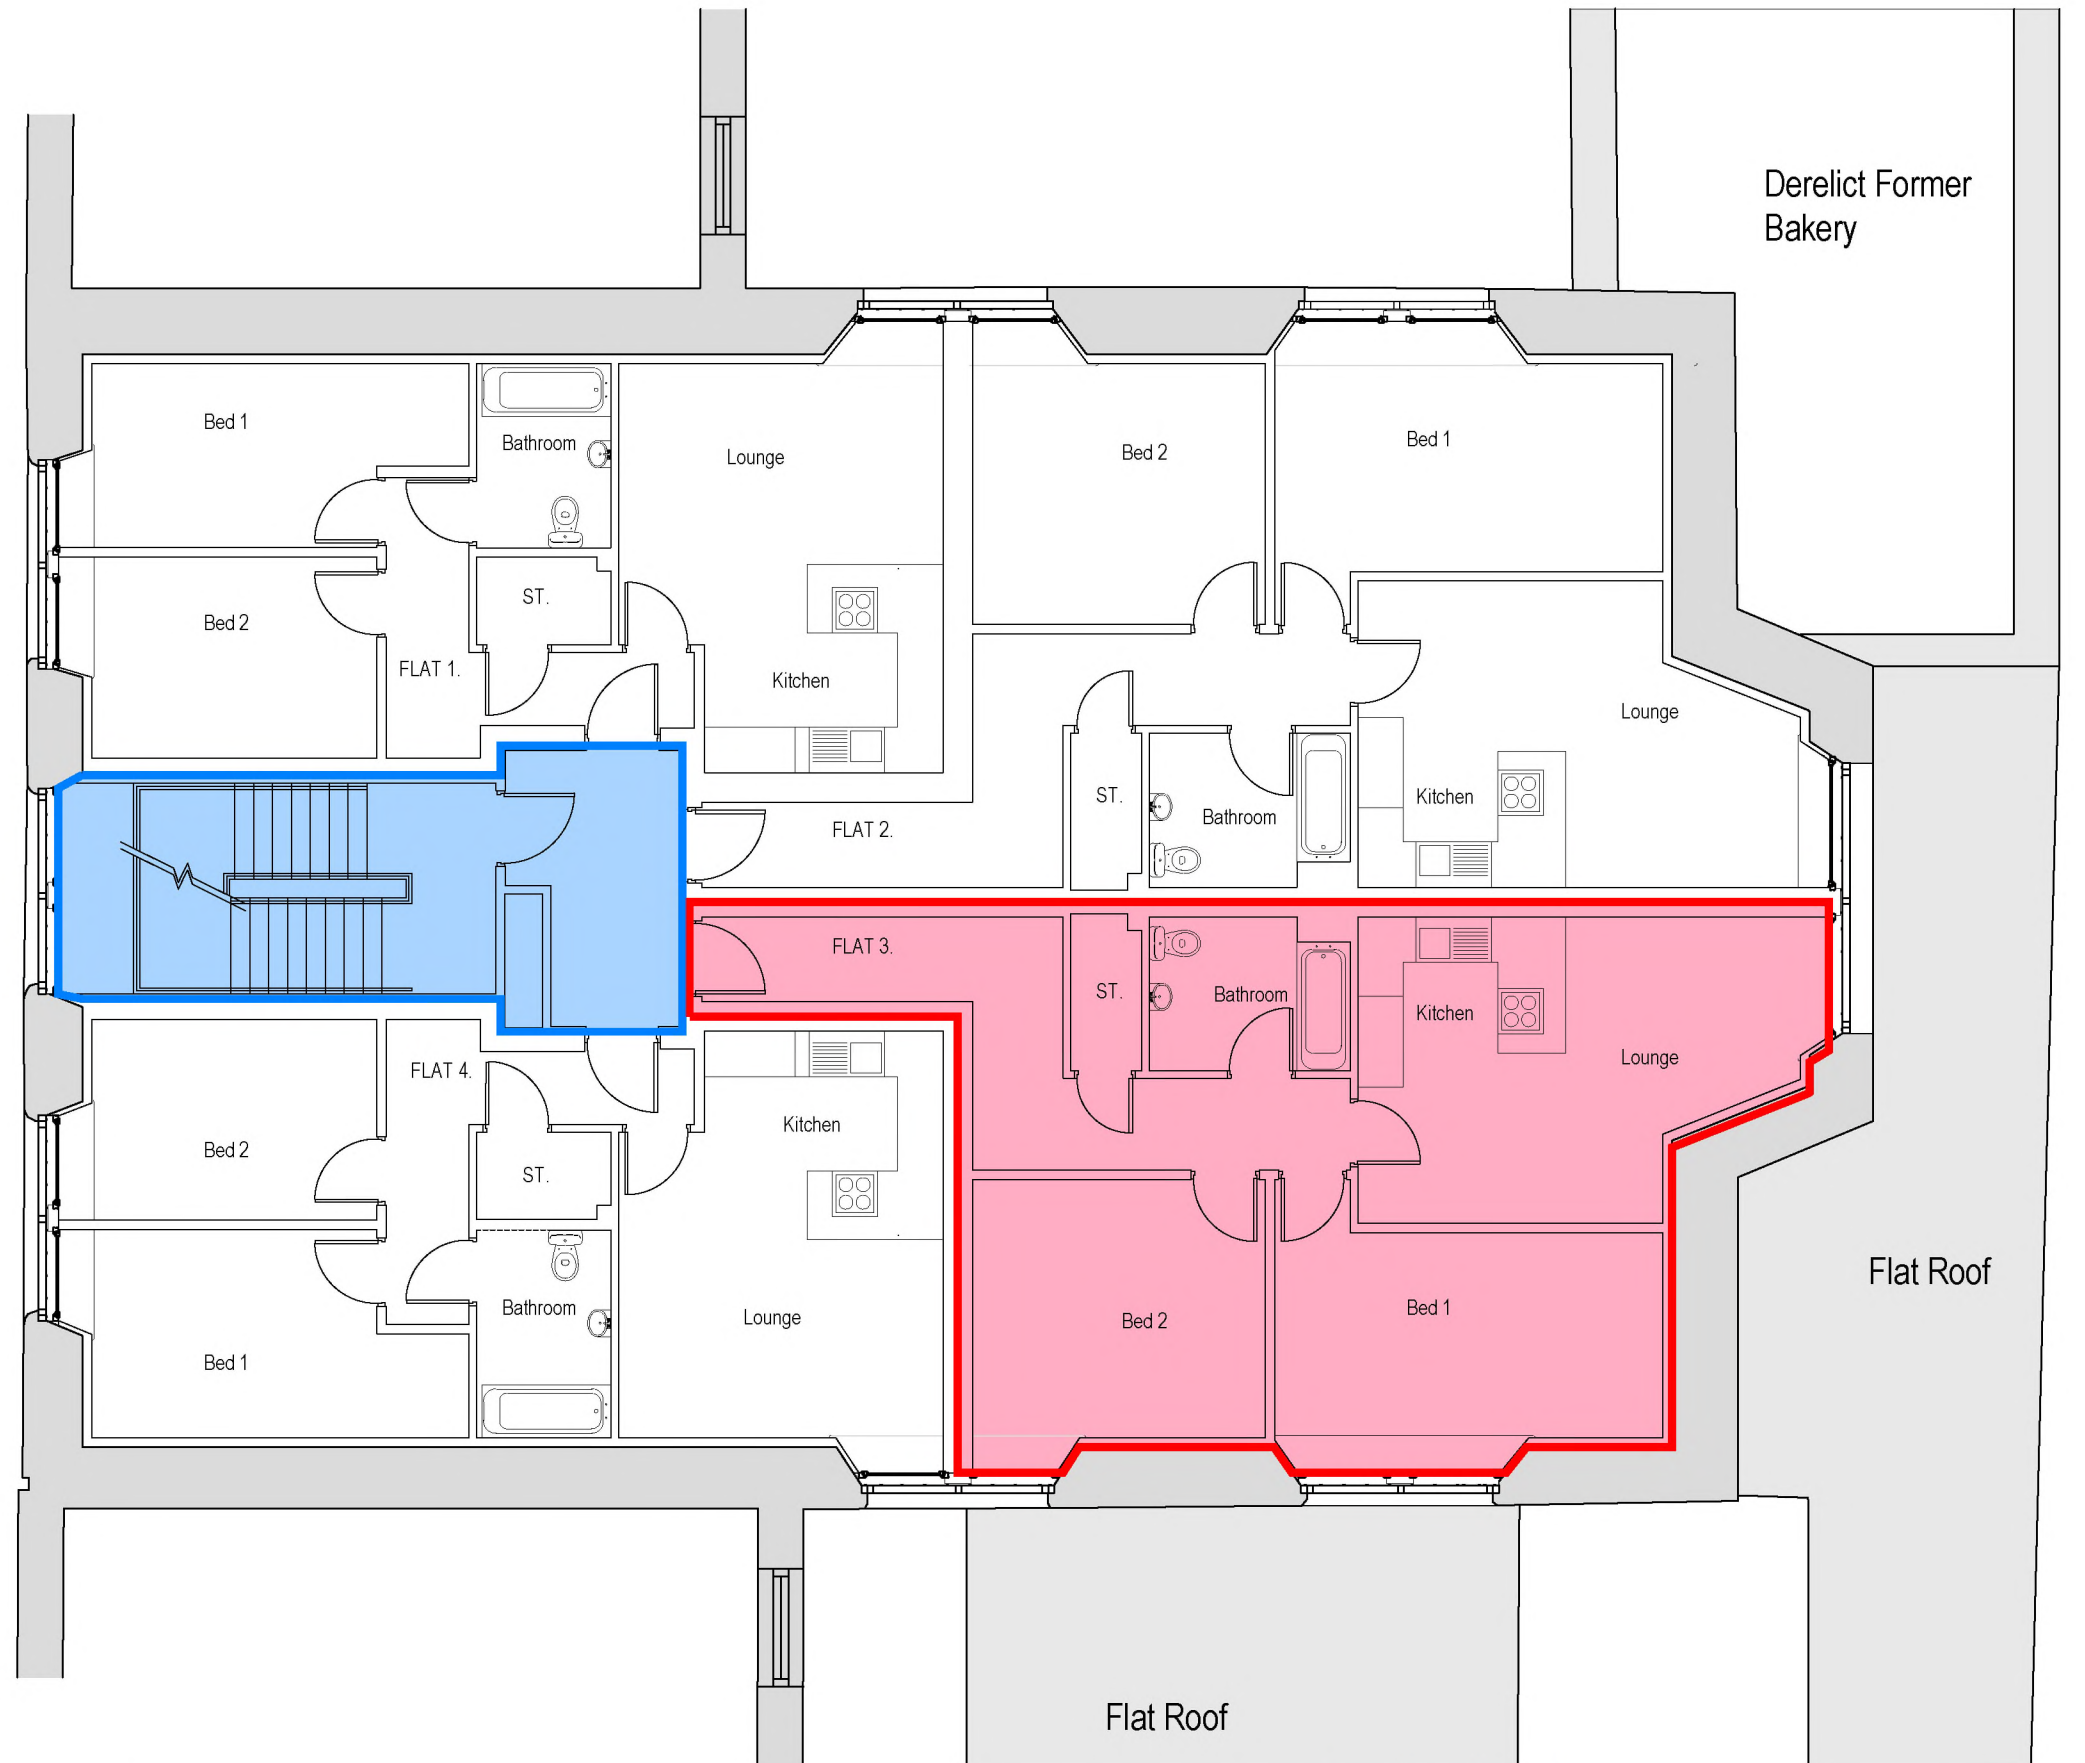

First Floor Plan

0 1 2 3 10
SCALE IN METRES 1:100

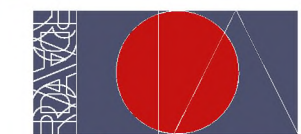

Seabraes House
Greenmarket
Dundee
DD1 4QB
01382 450770 Tel

Algo Business Centre
Glennan Road
Perth
PH2 0NJ
01738 450470 Tel

Whilst every effort has been made to ensure that this drawing is accurate, reproduction may effect sizing - for construction and/or manufacturing do not scale - if in doubt ask.

RDA Architects is a trading name of Ritchie Dagen & Allan Ltd, registered in Scotland with Registered Number 502927

VAT Registration No. 270424873
Construction Line Reg. No. 00102969
mail@rda-architects.com

All rights described in Chapter IV of the Copyright, Designs and Patents Act 1988 have been generally asserted. © 2010 Ritchie Dagen & Allan Ltd



CLIENT
Castle
Developments


PROJECT
22 Castle Street
Dundee

DRAWING
Flat 3
Deed Plan

SCALE	1/100, 1250 @ A3	REV. DATE	DESCRIPTION
DATE	19/06/18		
PROJECT NO.	15073d		
DRAWING NO.	OS(01)03		
STATUS			




RDAarchitects

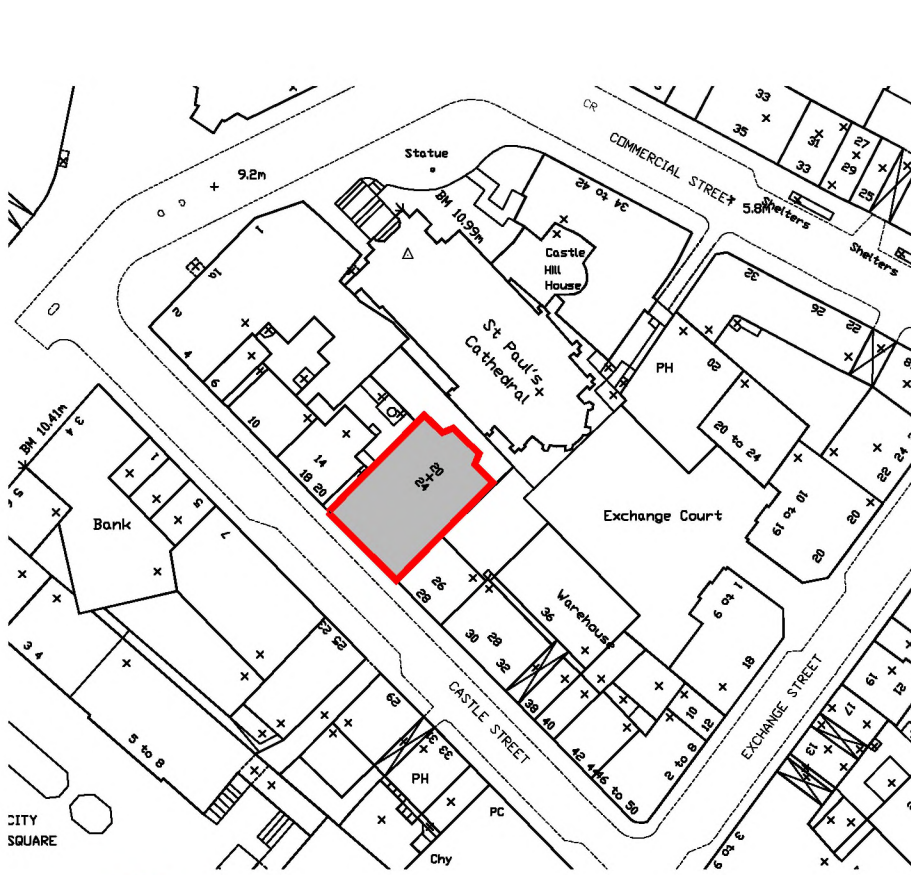

SCALE IN METRES 0 10 20 30 40 50 60 70 80 90 100 1:1250


Location Plan

Flat 4
22 Castle Street
DUNDEE
DD1 3AF

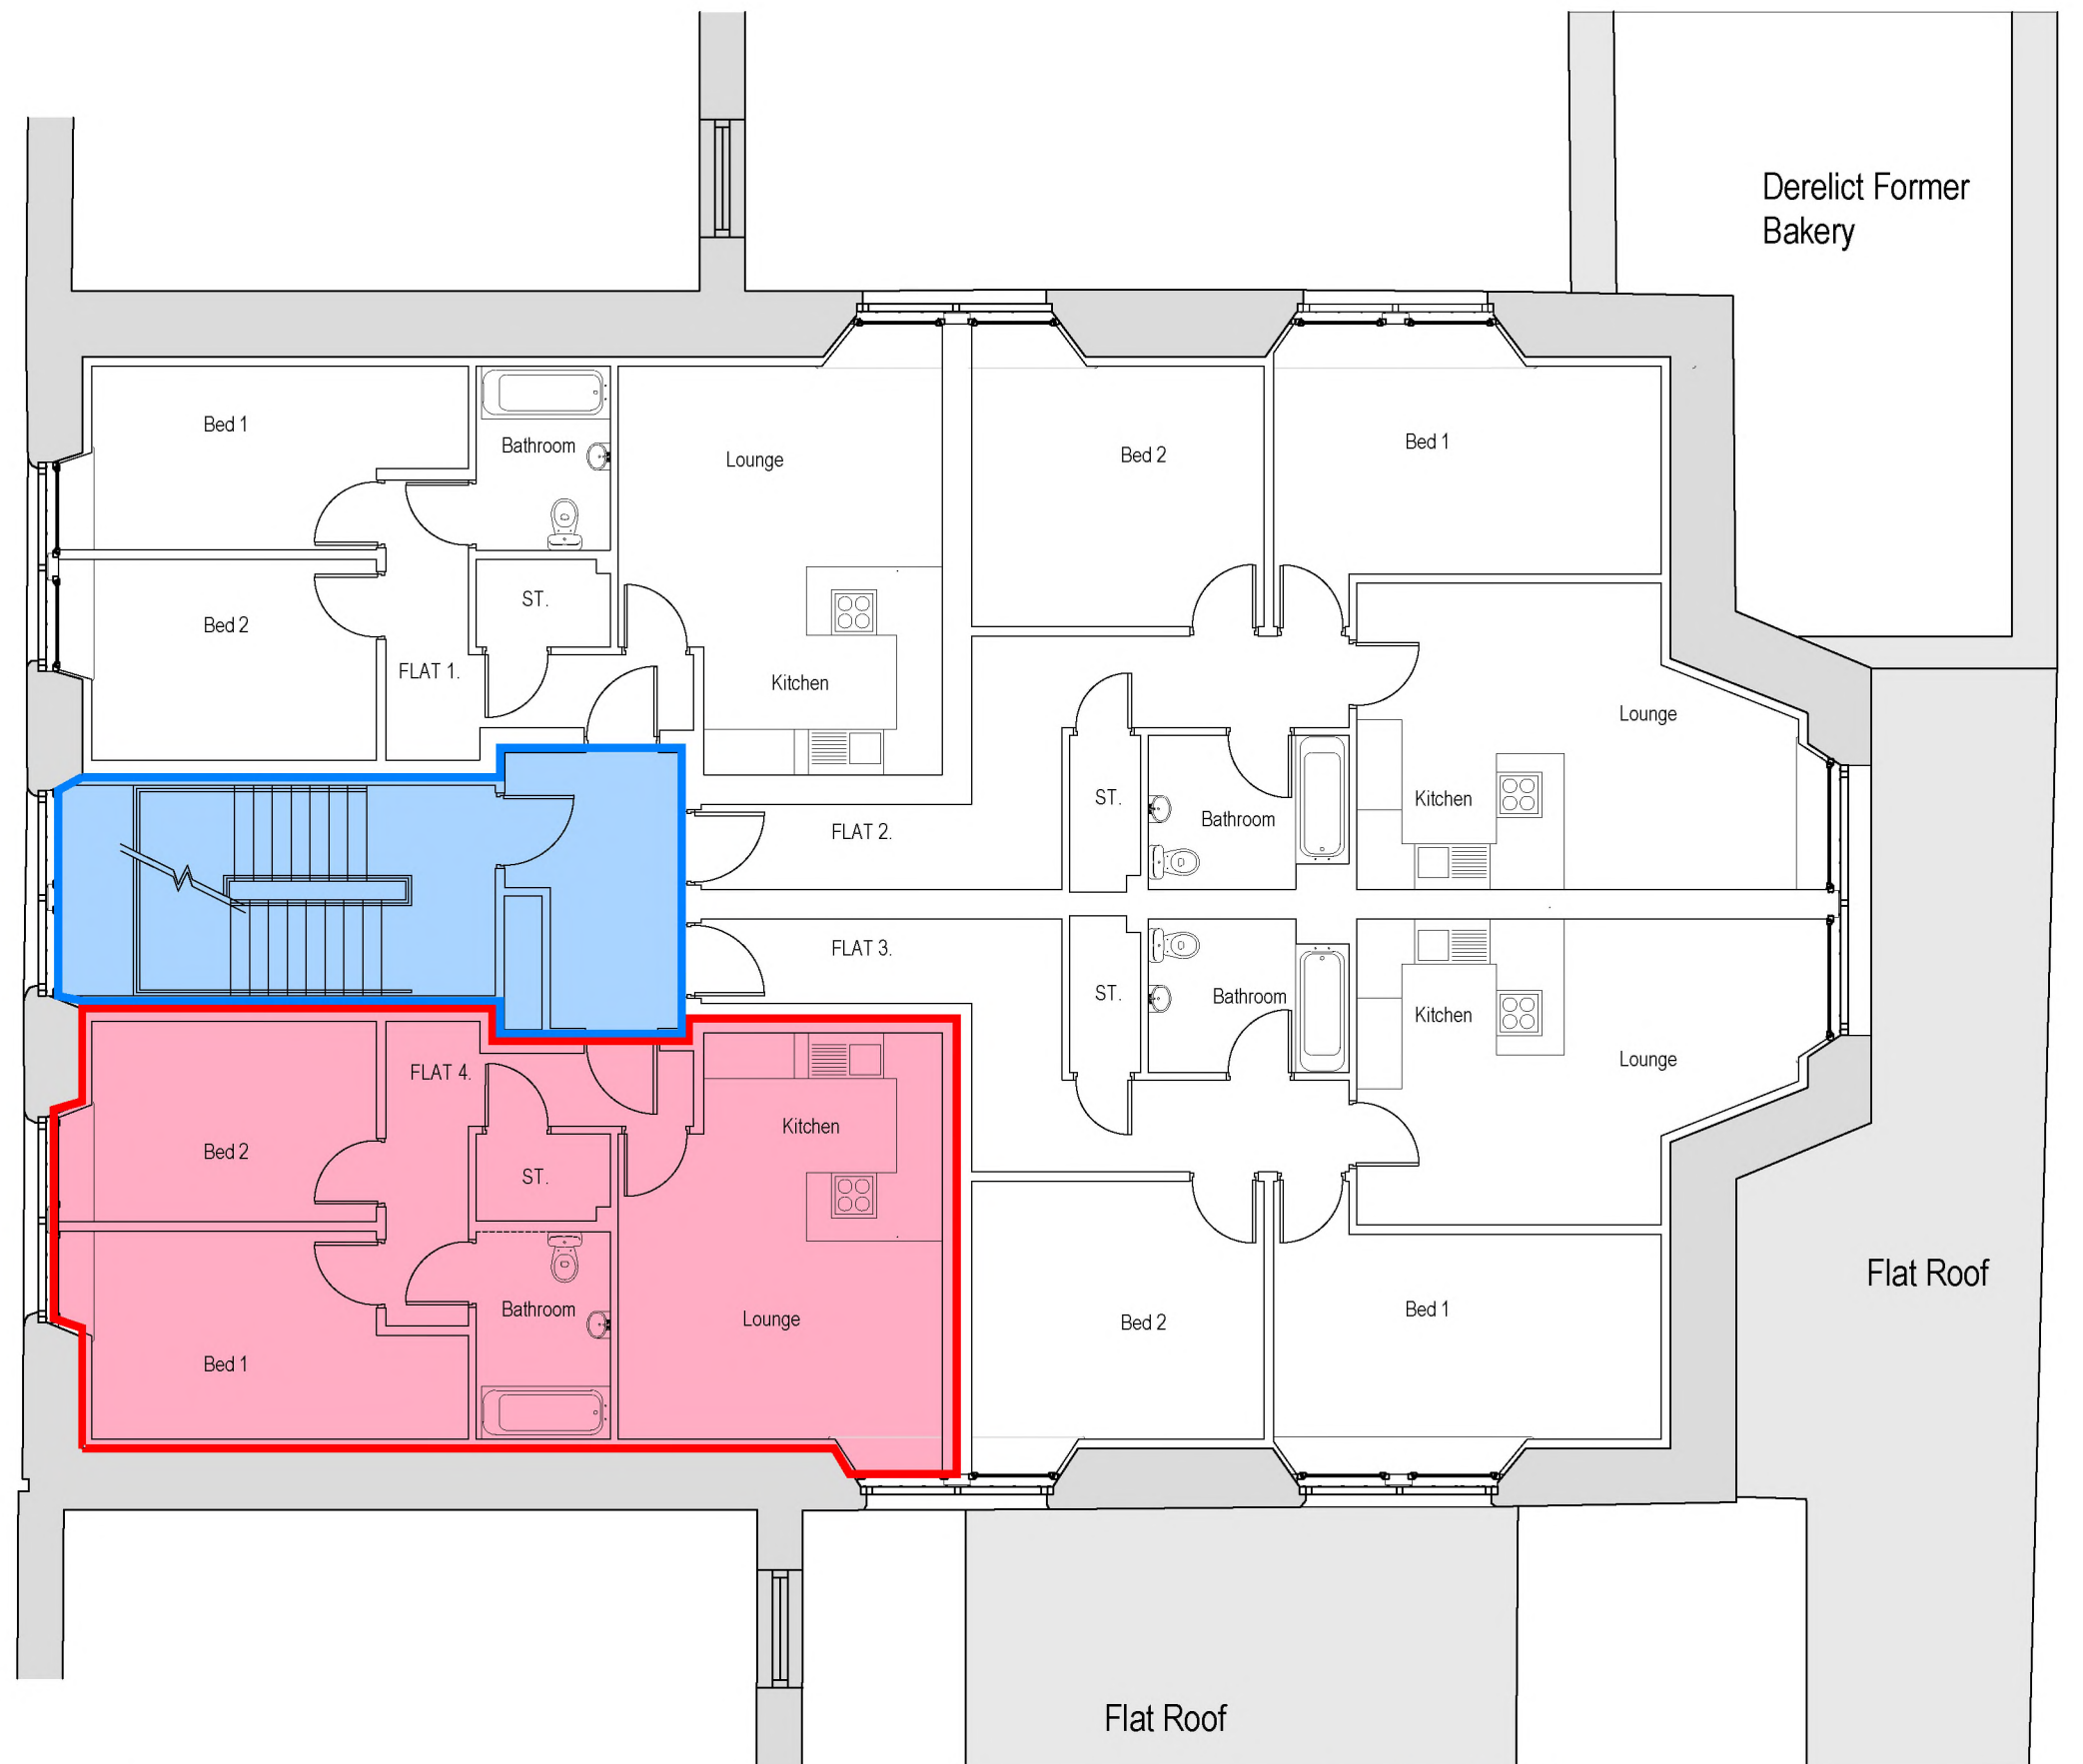

First Floor Plan

0 1 2 3 10
SCALE IN METRES 1:100

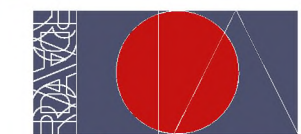

Seabraes House
Greenmarket
Dundee
DD1 4QB
01382 450770 Tel

Algo Business Centre
Glennan Road
Perth
PH2 0NJ
01738 450470 Tel

Whilst every effort has been made to ensure that this drawing is accurate, reproduction may effect sizing - for construction and/or manufacturing do not scale - if in doubt ask.

All Ordnance Survey Mapping information reproduced under copyright licence. Licence no: 100010197

RDA Architects is a trading name of Ritchie Dagen & Allan Ltd, registered in Scotland with Registered Number 502927

VAT Registration No. 270424873
Construction Line Reg. No. 00102969
mail@rda-architects.com

All rights described in Chapter IV of the Copyright, Designs and Patents Act 1988 have been generally asserted. © 2010 Ritchie Dagen & Allan Ltd




CLIENT
Castle
Developments


PROJECT
22 Castle Street
Dundee

DRAWING
Flat 4
Deed Plan

SCALE	1/100, 1250 @ A3	REV. DATE	DESCRIPTION
DATE	19/06/18		
PROJECT NO.	15073d		
DRAWING NO.	OS(01)04		
STATUS			

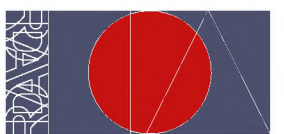


RDAarchitects

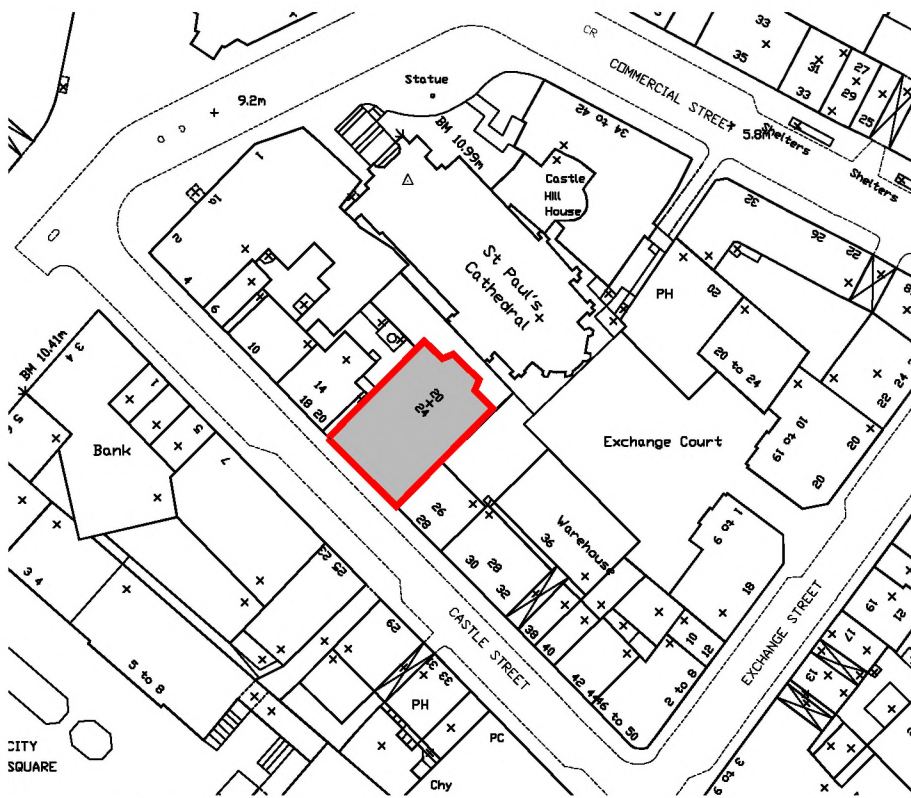

SCALE IN METRES 0 10 20 30 40 50 60 70 80 90 100 1:1250

Location Plan

Flat 5
22 Castle Street
DUNDEE
DD1 3AF

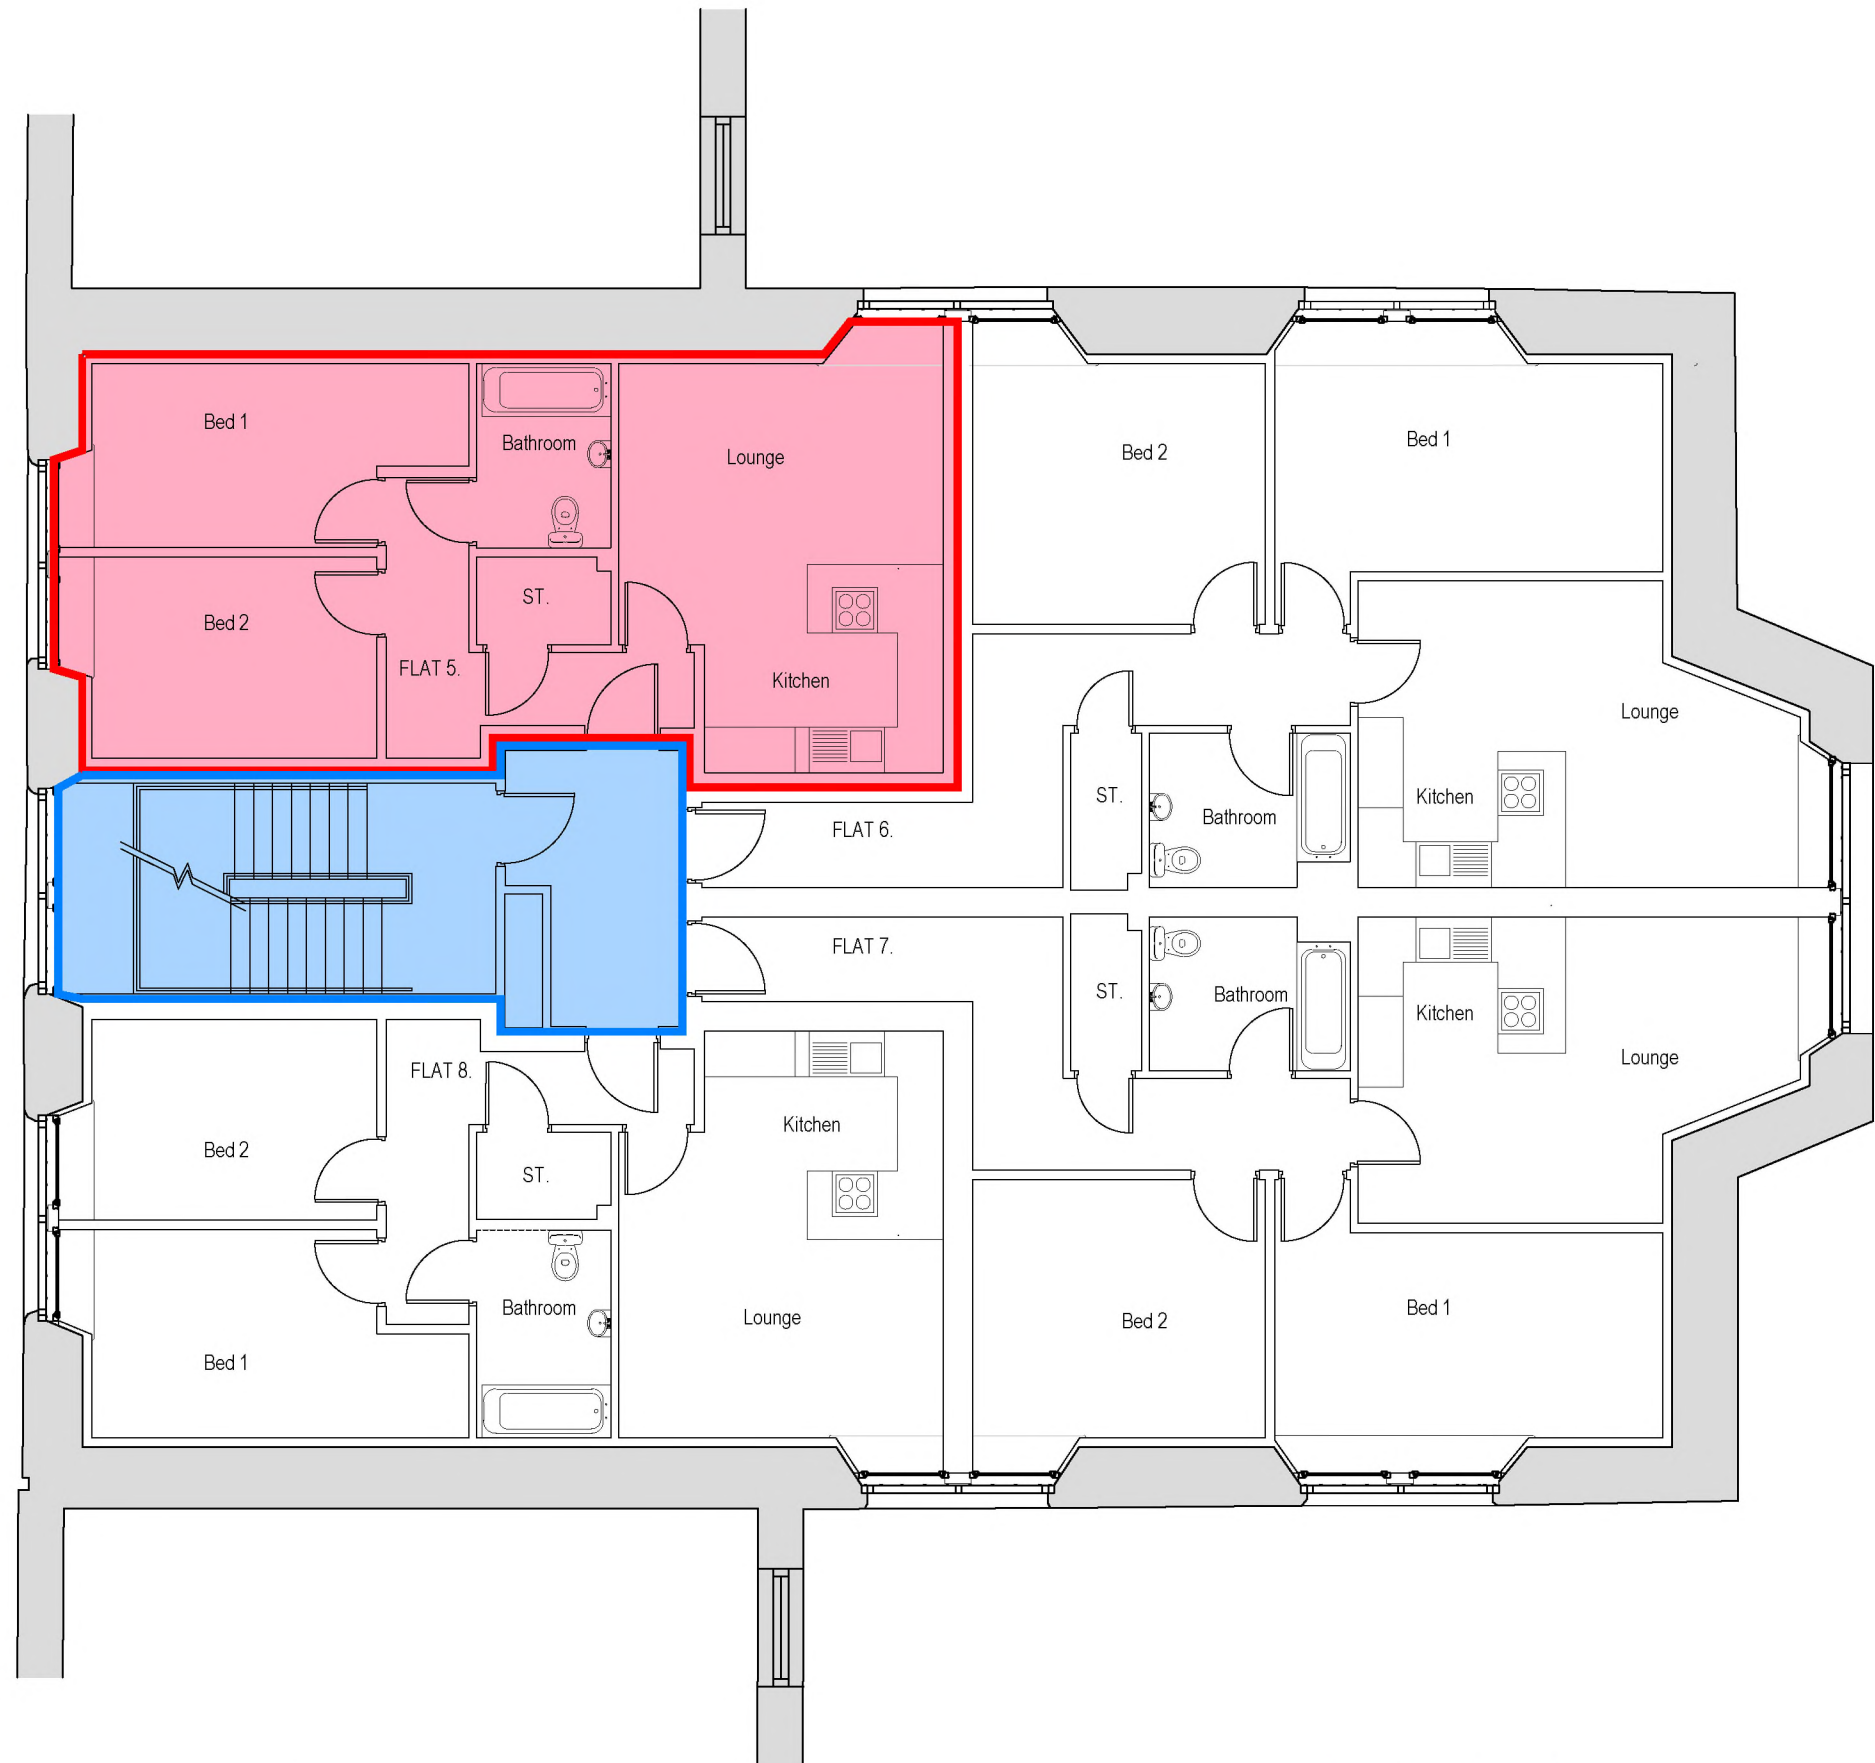

Second Floor Plan

0 1 2 3 10
SCALE IN METRES 1:100



Seabraes House
Greenmarket
Dundee
DD1 4QB
01382 450770 Tel

Algo Business Centre
Glennan Road
Perth
PH2 0NJ
01738 450470 Tel

Whilst every effort has been made to ensure that this drawing is accurate, reproduction may effect sizing - for construction and/or manufacturing do not scale - if in doubt ask.

All Ordnance Survey Mapping information reproduced under copyright licence. Licence no: 100010197

RDA Architects is a trading name of Ritchie Dagen & Allan Ltd, registered in Scotland with Registered Number 502927

VAT Registration No. 270424873
Construction Line Reg. No. 00102969
mail@rda-architects.com

All rights described in Chapter IV of the Copyright, Designs and Patents Act 1988 have been generally asserted. © 2010 Ritchie Dagen & Allan Ltd



CLIENT
Castle
Developments


PROJECT
22 Castle Street
Dundee

DRAWING
Flat 5
Deed Plan

SCALE 1/100, 1250 @ A3
DATE 19/06/18
PROJECT NO. 15073d
DRAWING NO. OS(01)05
STATUS

REV. DATE DESCRIPTION




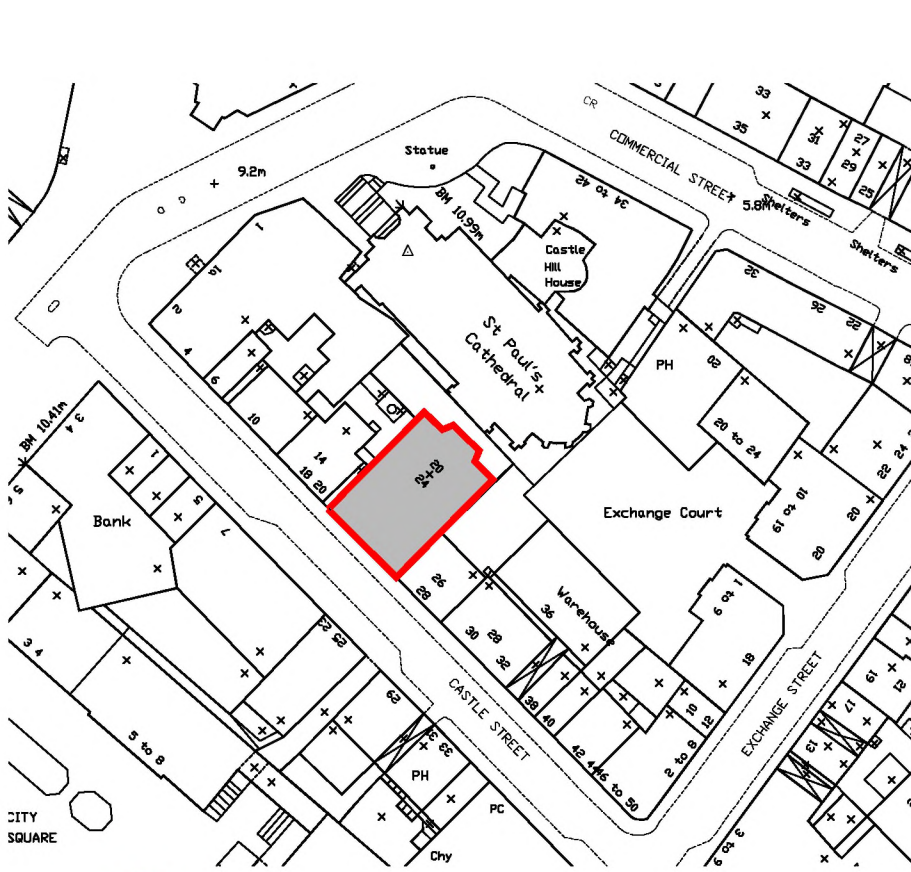

SCALE IN METRES 0 10 20 30 40 50 60 70 80 90 100 1:1250

Location Plan

Flat 6
22 Castle Street
DUNDEE
DD1 3AF

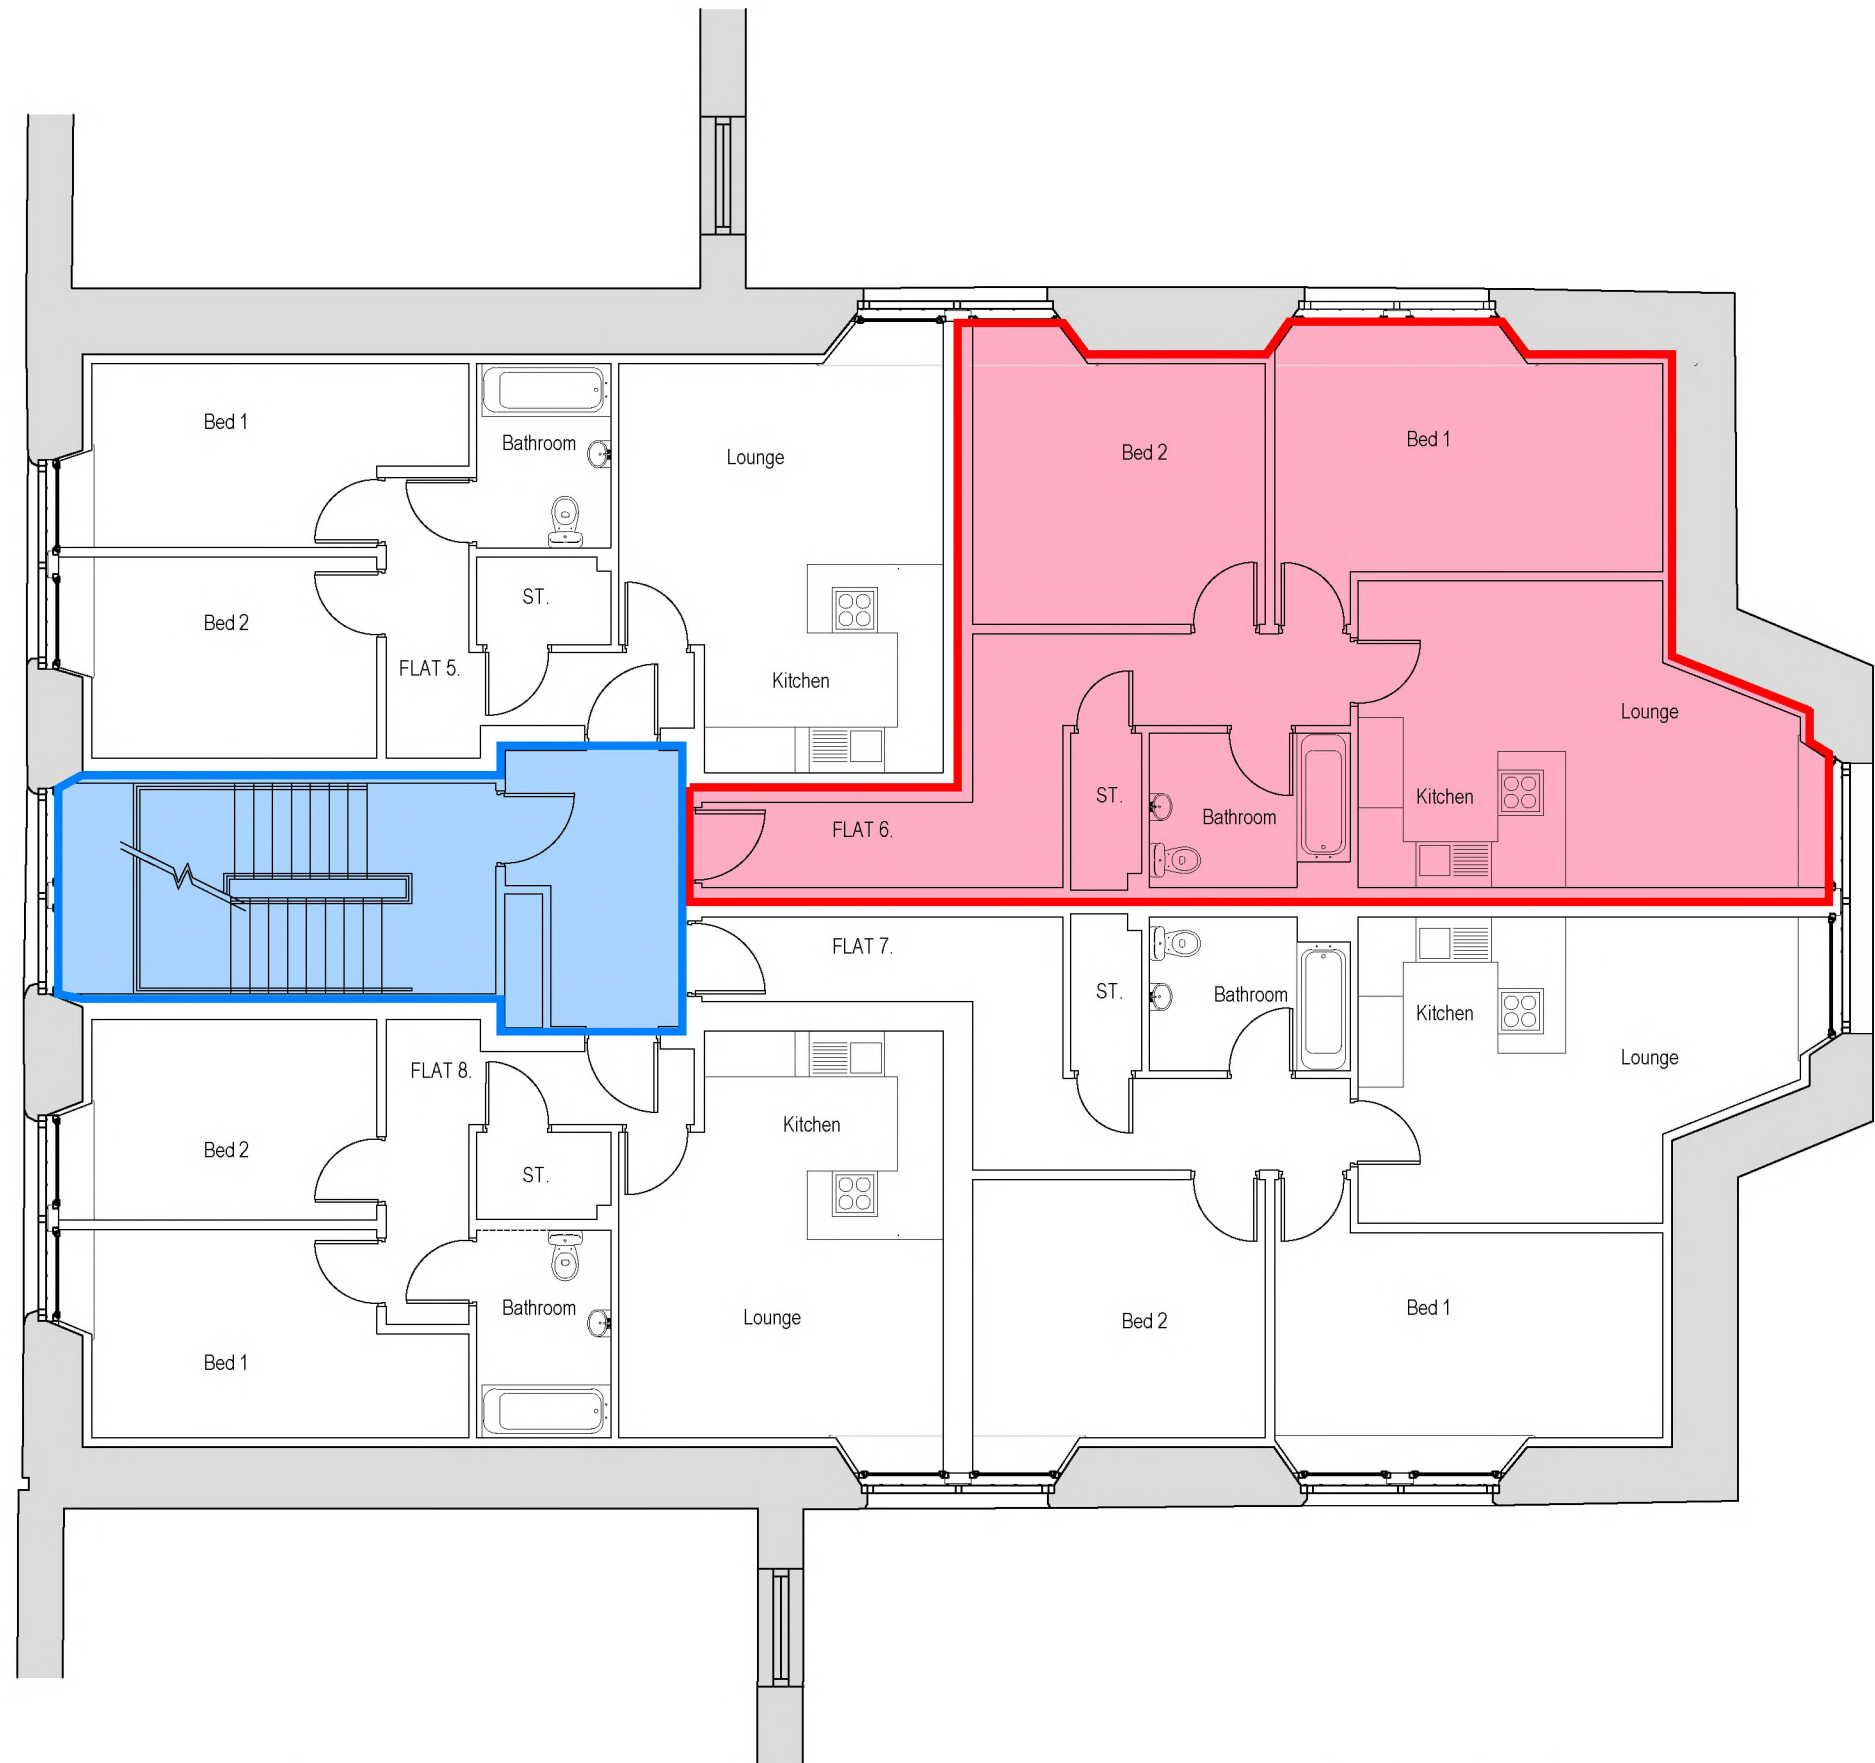

Second Floor Plan

0 1 2 3 10
SCALE IN METRES 1:100



Seabraes House
Greenmarket
Dundee
DD1 4QB
01382 450770 Tel

Algo Business Centre
Glennearn Road
Perth
PH2 0NJ
01738 450470 Tel

Whilst every effort has been made to ensure that this drawing is accurate, reproduction may effect sizing - for construction and/or manufacturing do not scale - if in doubt ask.

All Ordnance Survey Mapping information reproduced under copyright licence. Licence no: 100010197

RDA Architects is a trading name of Ritchie Dagen & Allan Ltd, registered in Scotland with Registered Number 502927

VAT Registration No. 270424873
Construction Line Reg. No. 00102969
ma@rda-architects.com

All rights described in Chapter IV of the Copyright, Designs and Patents Act 1988 have been generally asserted. © 2010 Ritchie Dagen & Allan Ltd




CLIENT
Castle
Developments

PROJECT
22 Castle Street
Dundee

DRAWING
Flat 6
Deed Plan

SCALE	1/100, 1250 @ A3	REV. DATE	DESCRIPTION
DATE	19/06/18		
PROJECT NO.	15073d		
DRAWING NO.	OS(01)06		
STATUS			




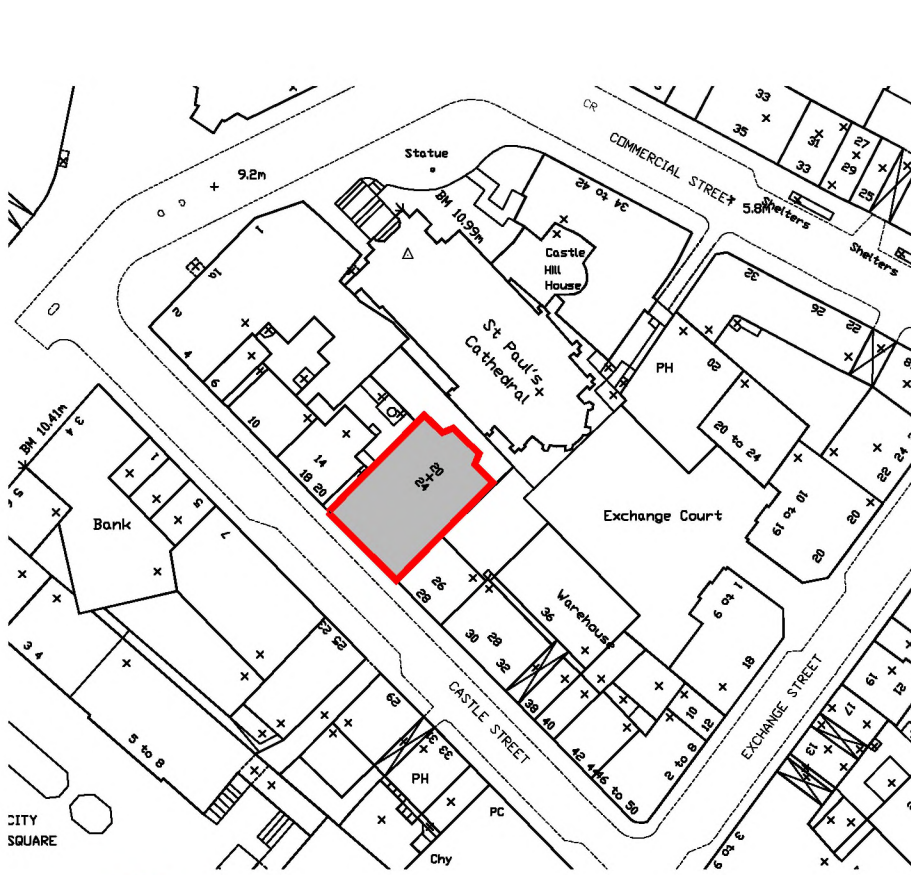

SCALE IN METRES 0 10 20 30 40 50 60 70 80 90 100 1:1250

Location Plan

Flat 7
22 Castle Street
DUNDEE
DD1 3AF

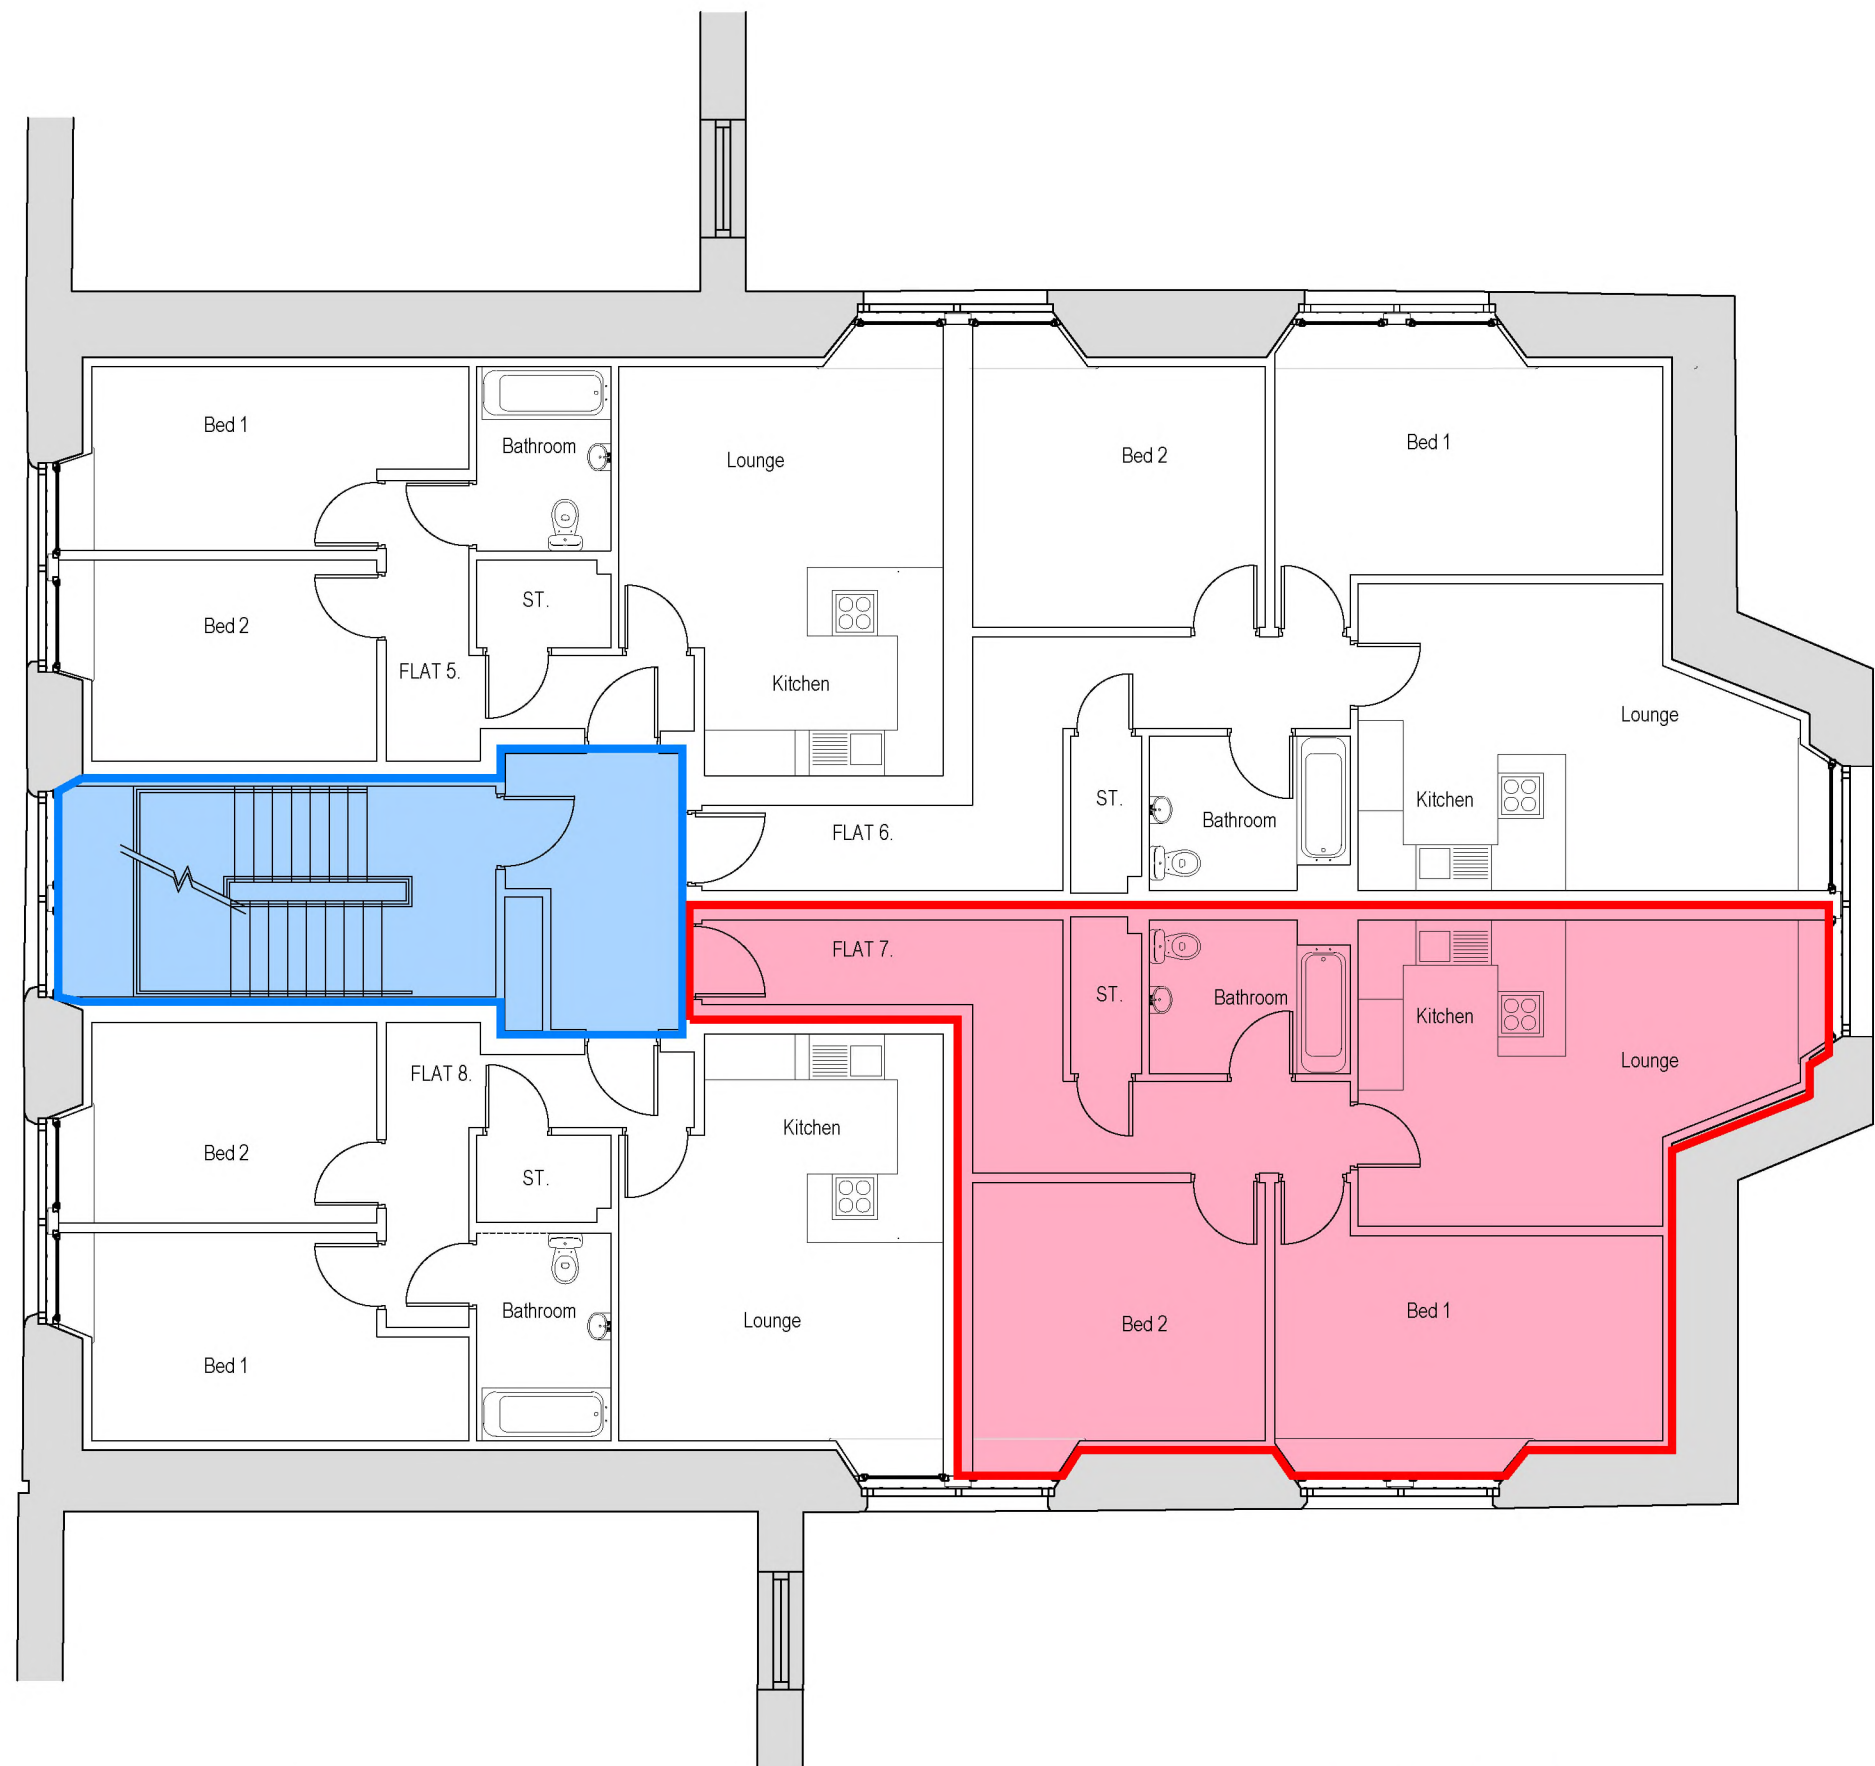

Second Floor Plan

0 1 2 3 10
SCALE IN METRES 1:100



Seabraes House
Greenmarket
Dundee
DD1 4QB
01382 450770 Tel

Algo Business Centre
Glennarn Road
Perth
PH2 0NJ
01738 450470 Tel

Whilst every effort has been made to ensure that this drawing is accurate, reproduction may effect sizing - for construction and/or manufacturing do not scale - if in doubt ask.

All Ordnance Survey Mapping information reproduced under copyright licence. Licence no: 100010197

RDA Architects is a trading name of Ritchie Dagen & Allan Ltd, registered in Scotland with Registered Number 502927

VAT Registration No. 270424873
Construction Line Reg. No. 00102969
mail@rda-architects.com

All rights described in Chapter IV of the Copyright, Designs and Patents Act 1988 have been generally asserted. © 2010 Ritchie Dagen & Allan Ltd




CLIENT
Castle
Developments

PROJECT
22 Castle Street
Dundee

DRAWING
Flat 7
Deed Plan

SCALE	1/100, 1250 @ A3	REV. DATE	DESCRIPTION
DATE	19/06/18		
PROJECT NO.	15073d		
DRAWING NO.	OS(01)07		
STATUS			




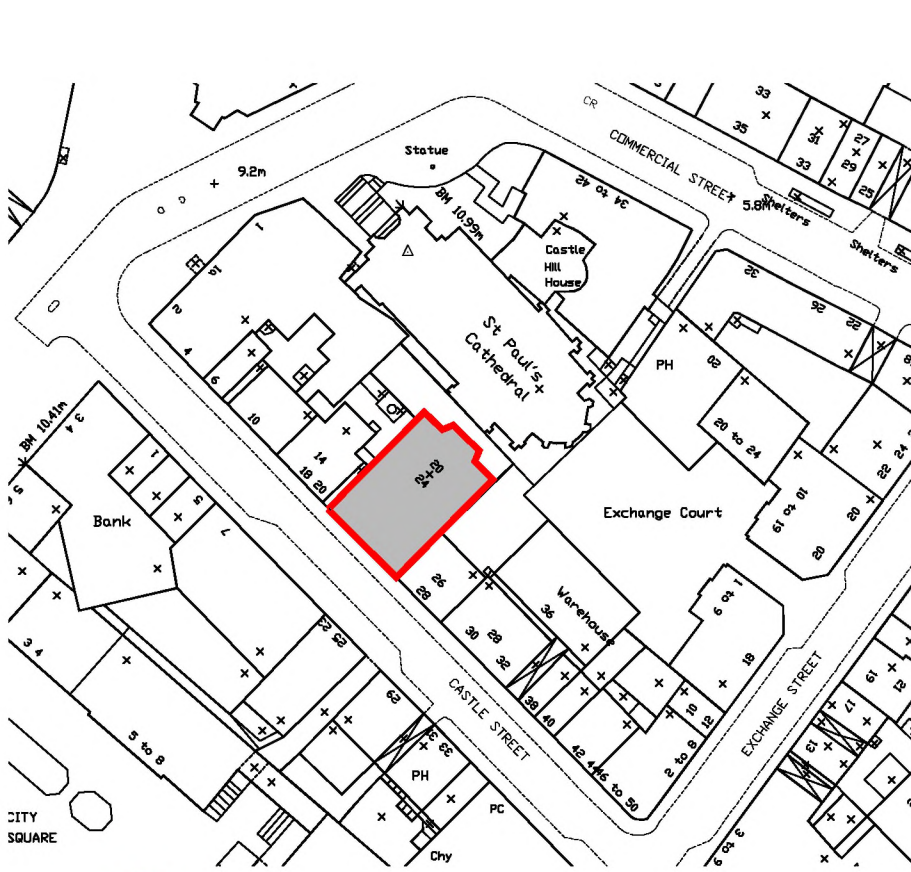

SCALE IN METRES 0 10 20 30 40 50 60 70 80 90 100 1:1250

Location Plan

Flat 8
22 Castle Street
DUNDEE
DD1 3AF

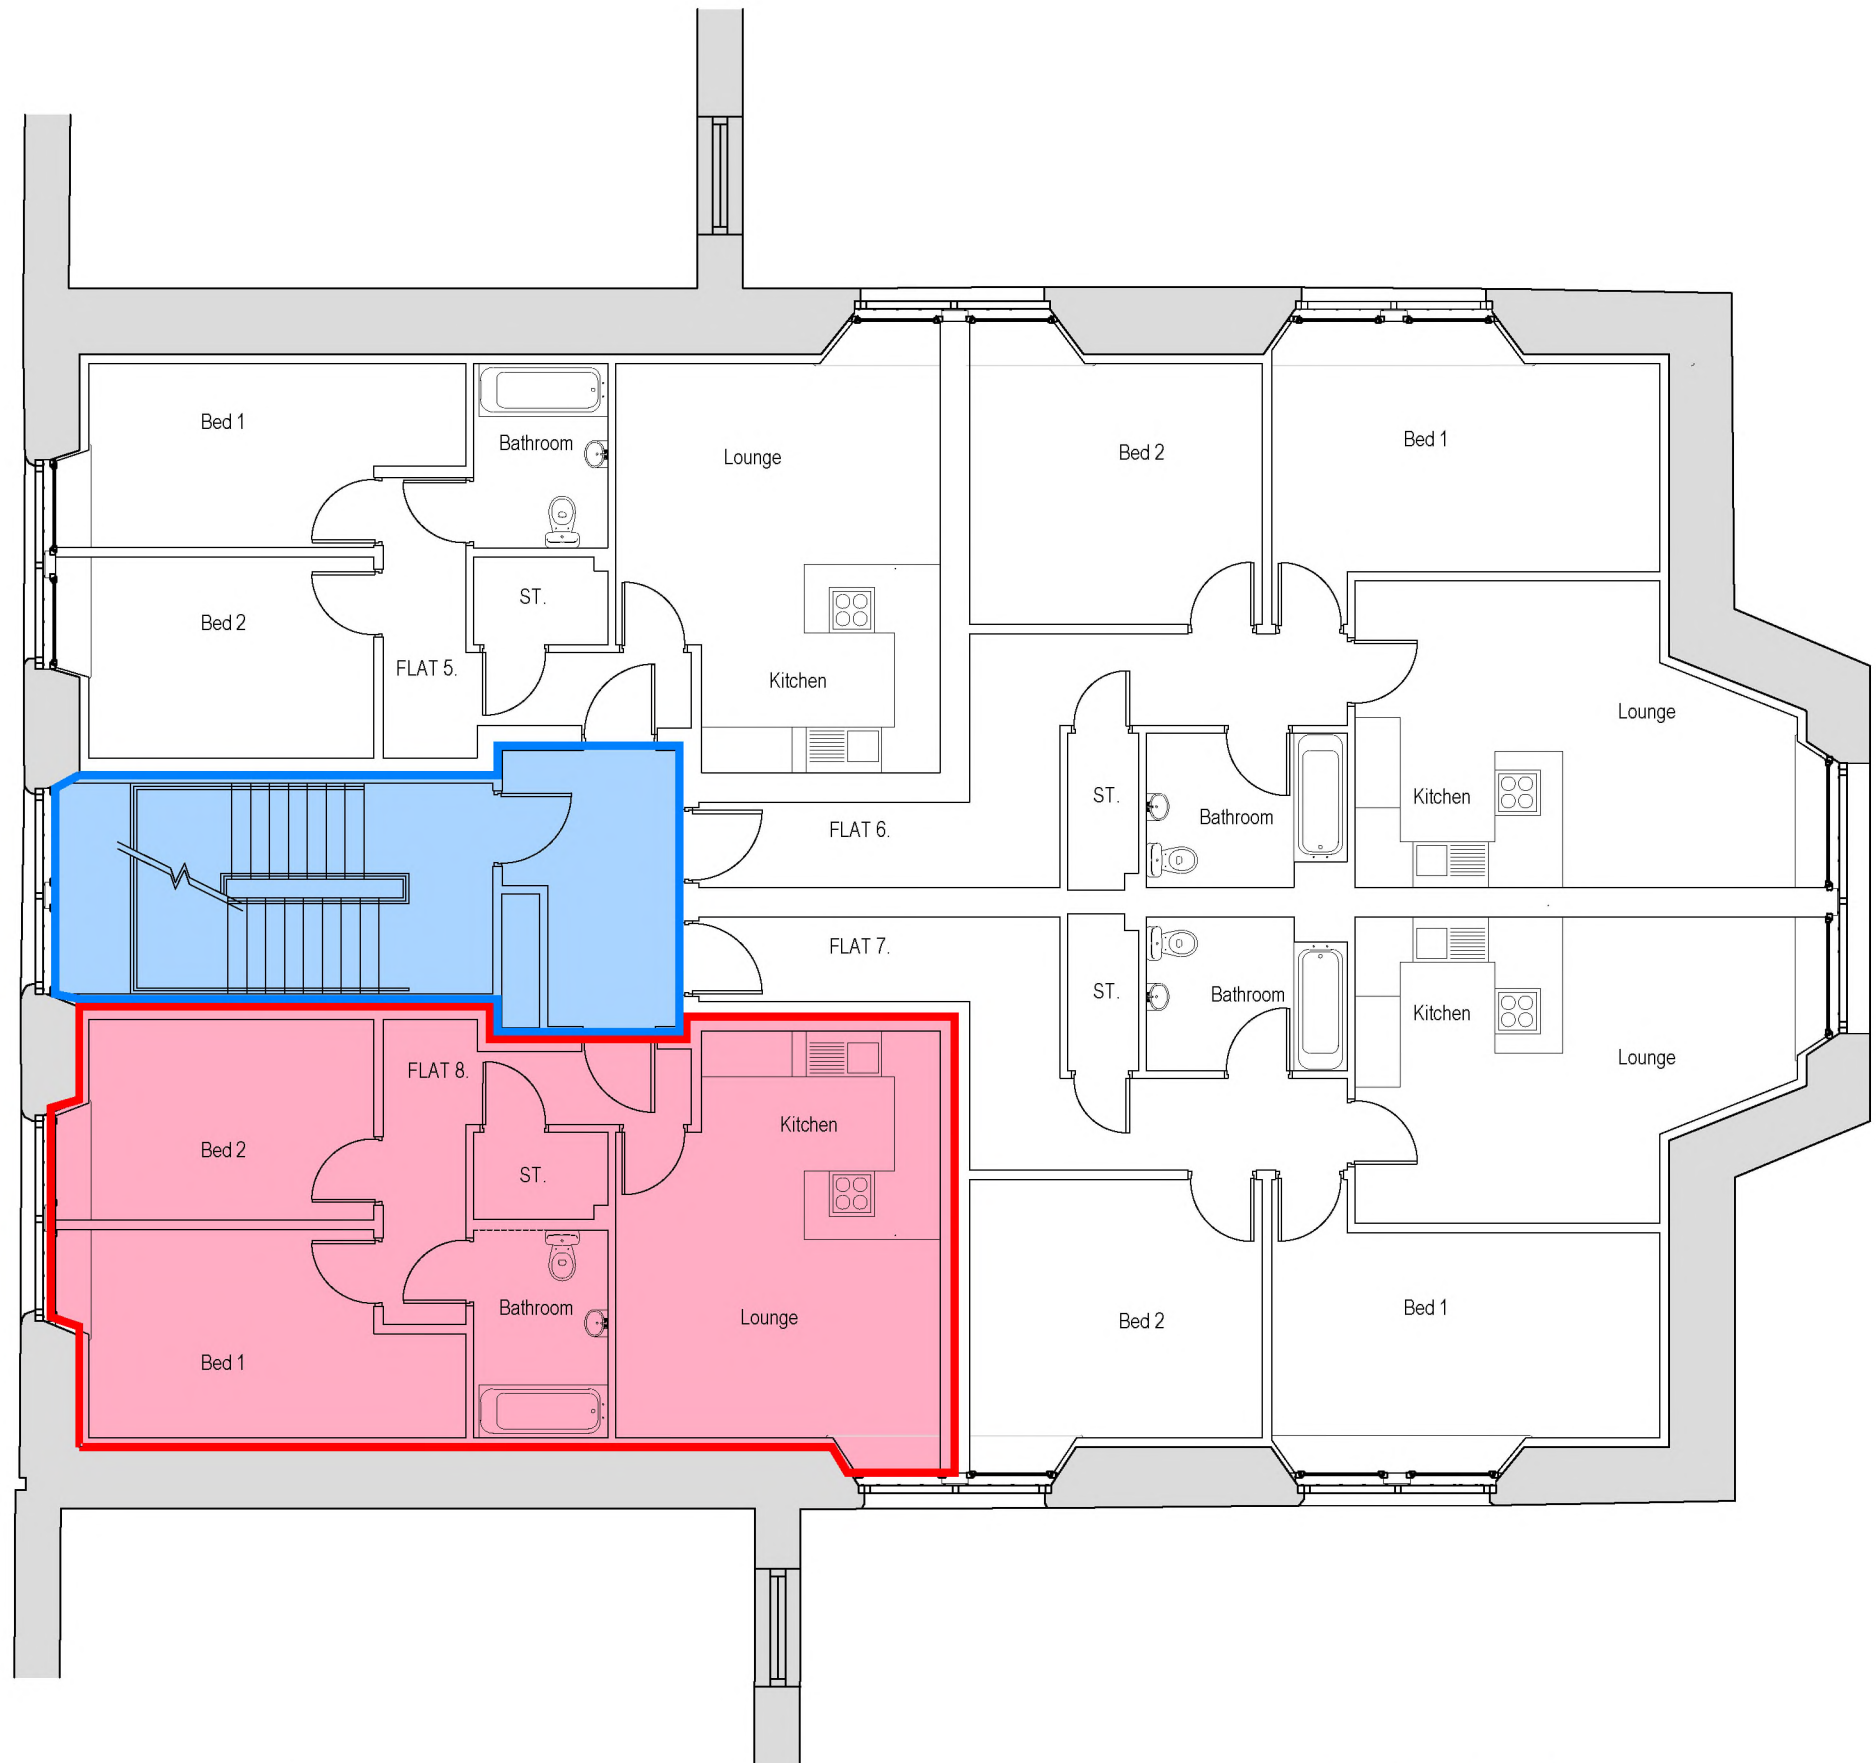

Second Floor Plan

0 1 2 3 10
SCALE IN METRES 1:100



Seabraes House
Greenmarket
Dundee
DD1 4QB
01382 450770 Tel

Algo Business Centre
Glennan Road
Perth
PH2 0NJ
01738 450470 Tel

Whilst every effort has been made to ensure that this drawing is accurate, reproduction may effect sizing - for construction and/or manufacturing do not scale - if in doubt ask.

All Ordnance Survey Mapping information reproduced under copyright licence. Licence no: 100010197

RDA Architects is a trading name of Ritchie Dagen & Allan Ltd, registered in Scotland with Registered Number 502927

VAT Registration No. 270424873
Construction Line Reg. No. 00102969
mail@rda-architects.com

All rights described in Chapter IV of the Copyright, Designs and Patents Act 1988 have been generally asserted. © 2010 Ritchie Dagen & Allan Ltd



CLIENT
Castle
Developments


PROJECT
22 Castle Street
Dundee

DRAWING
Flat 8
Deed Plan

SCALE 1/100, 1250 @ A3
DATE 19/06/18
PROJECT NO. 15073d
DRAWING NO. OS(01)08
STATUS

REV. DATE DESCRIPTION




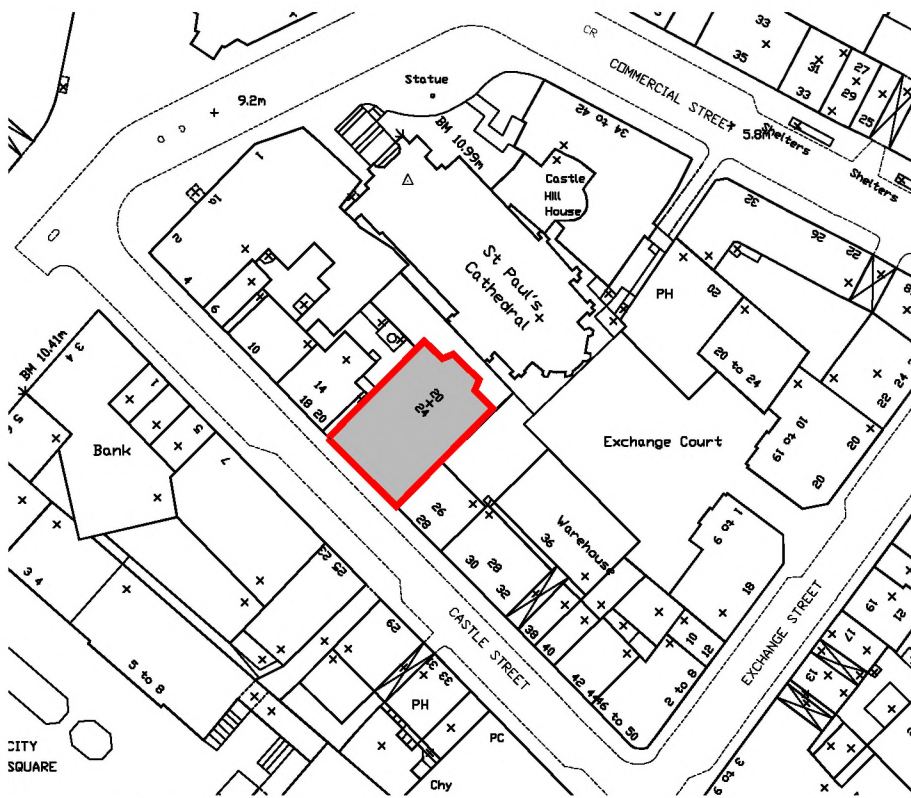

SCALE IN METRES 0 10 20 30 40 50 60 70 80 90 100 1:1250

Location Plan

Flat 9
22 Castle Street
DUNDEE
DD1 3AF

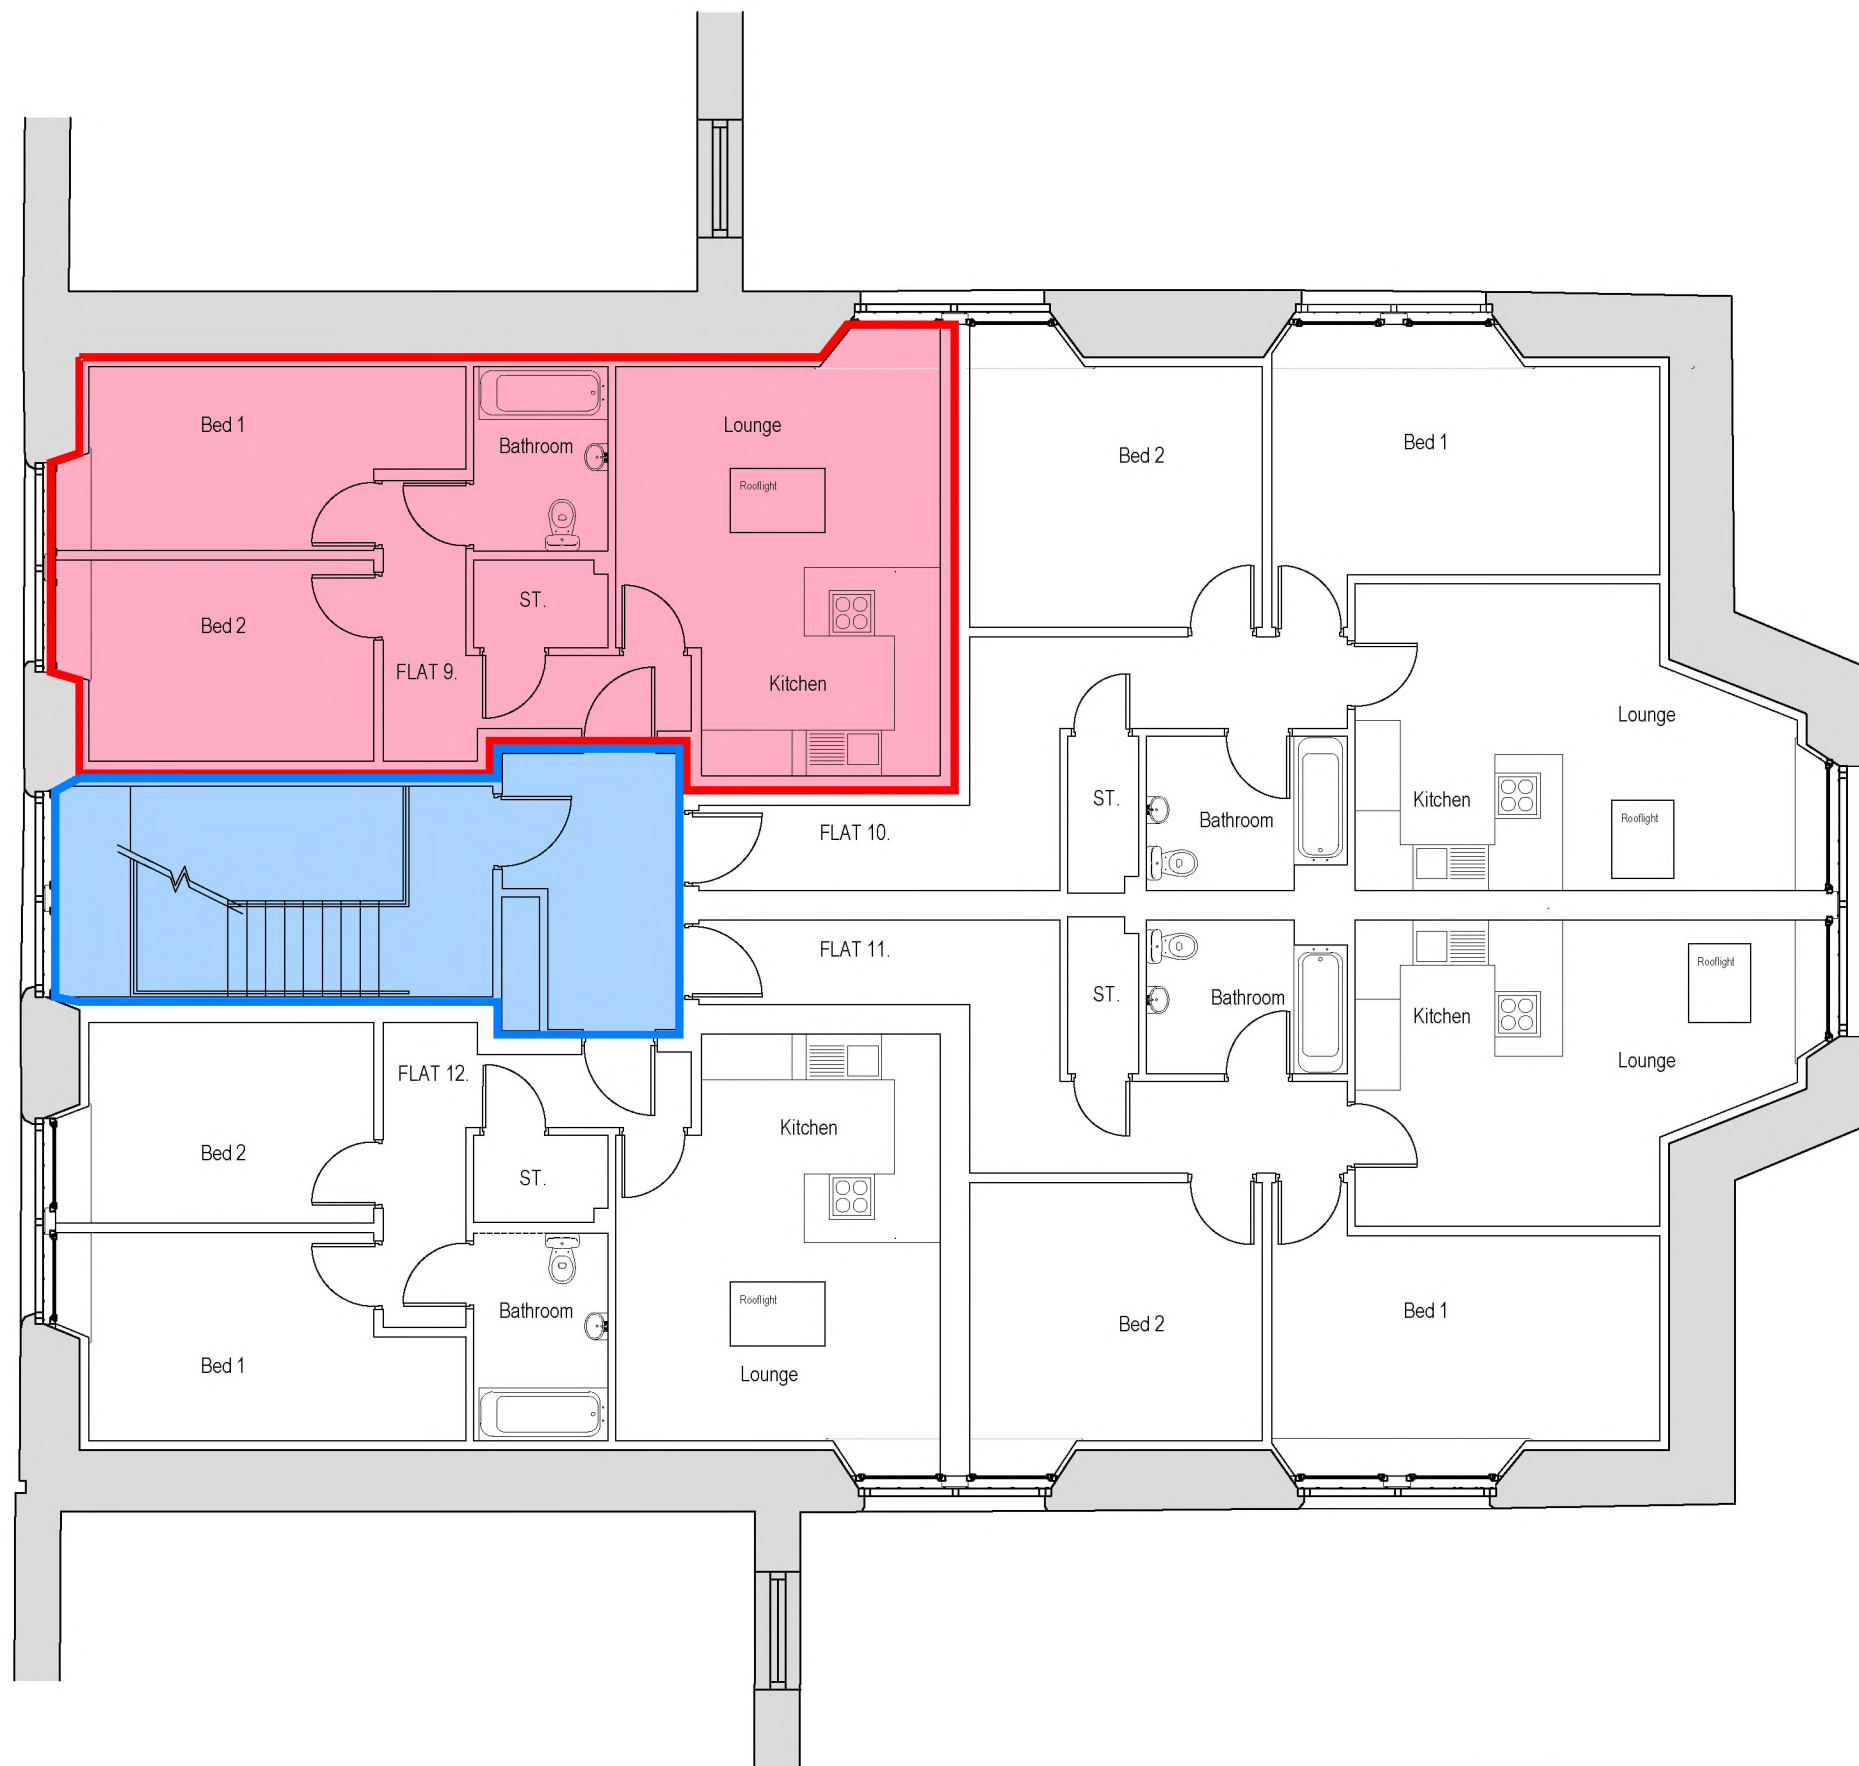

Third Floor Plan

0 1 2 3 10
SCALE IN METRES 1:100



Seabraes House
Greenmarket
Dundee
DD1 4QB
01382 450770 Tel

Algo Business Centre
Glennearn Road
Perth
PH2 0NJ
01738 450470 Tel

Whilst every effort has been made to ensure that this drawing is accurate, reproduction may effect sizing - for construction and/or manufacturing do not scale - if in doubt ask.

All Ordnance Survey Mapping information reproduced under copyright licence. Licence no: 100010197

RDA Architects is a trading name of Ritchie Dagen & Allan Ltd, registered in Scotland with Registered Number 502927

VAT Registration No. 270424873
Construction Line Reg. No. 00102969
mail@rda-architects.com

All rights described in Chapter IV of the Copyright, Designs and Patents Act 1988 have been generally asserted. © 2010 Ritchie Dagen & Allan Ltd




CLIENT
Castle
Developments

PROJECT
22 Castle Street
Dundee

DRAWING
Flat 9
Deed Plan

SCALE	1/100, 1250 @ A3	REV. DATE	DESCRIPTION
DATE	19/06/18		
PROJECT NO.	15073d		
DRAWING NO.	OS(01)09		
STATUS			




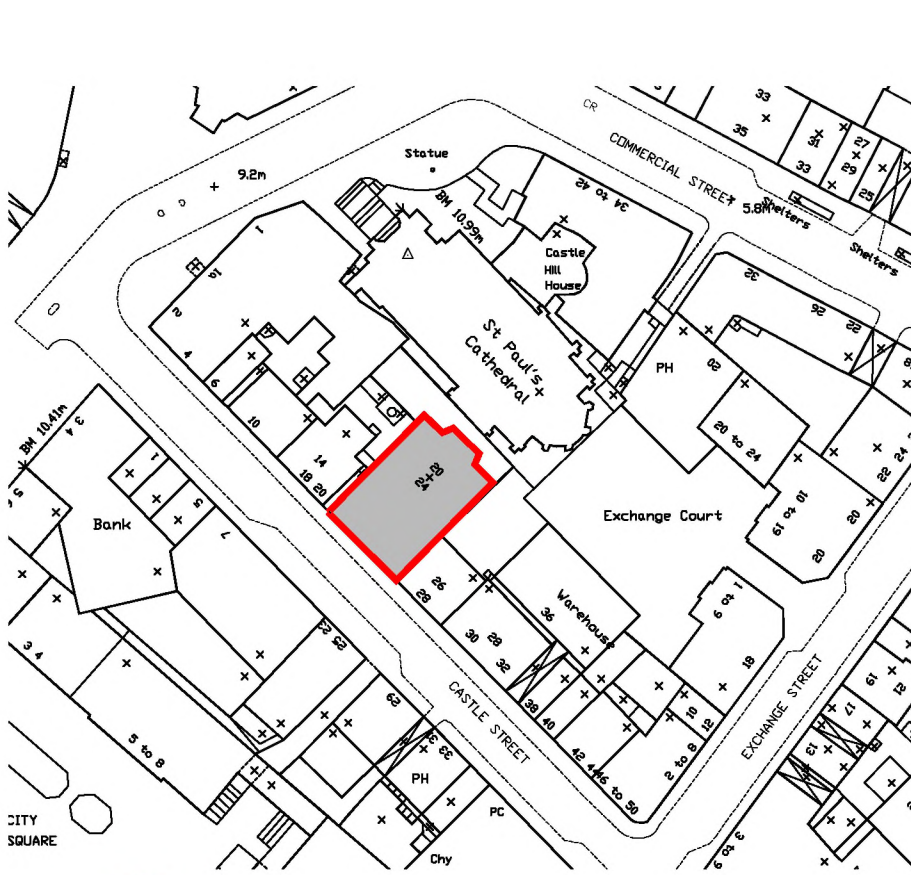

SCALE IN METRES 0 10 20 30 40 50 60 70 80 90 100 1:1250

Location Plan

Flat 10
22 Castle Street
DUNDEE
DD1 3AF

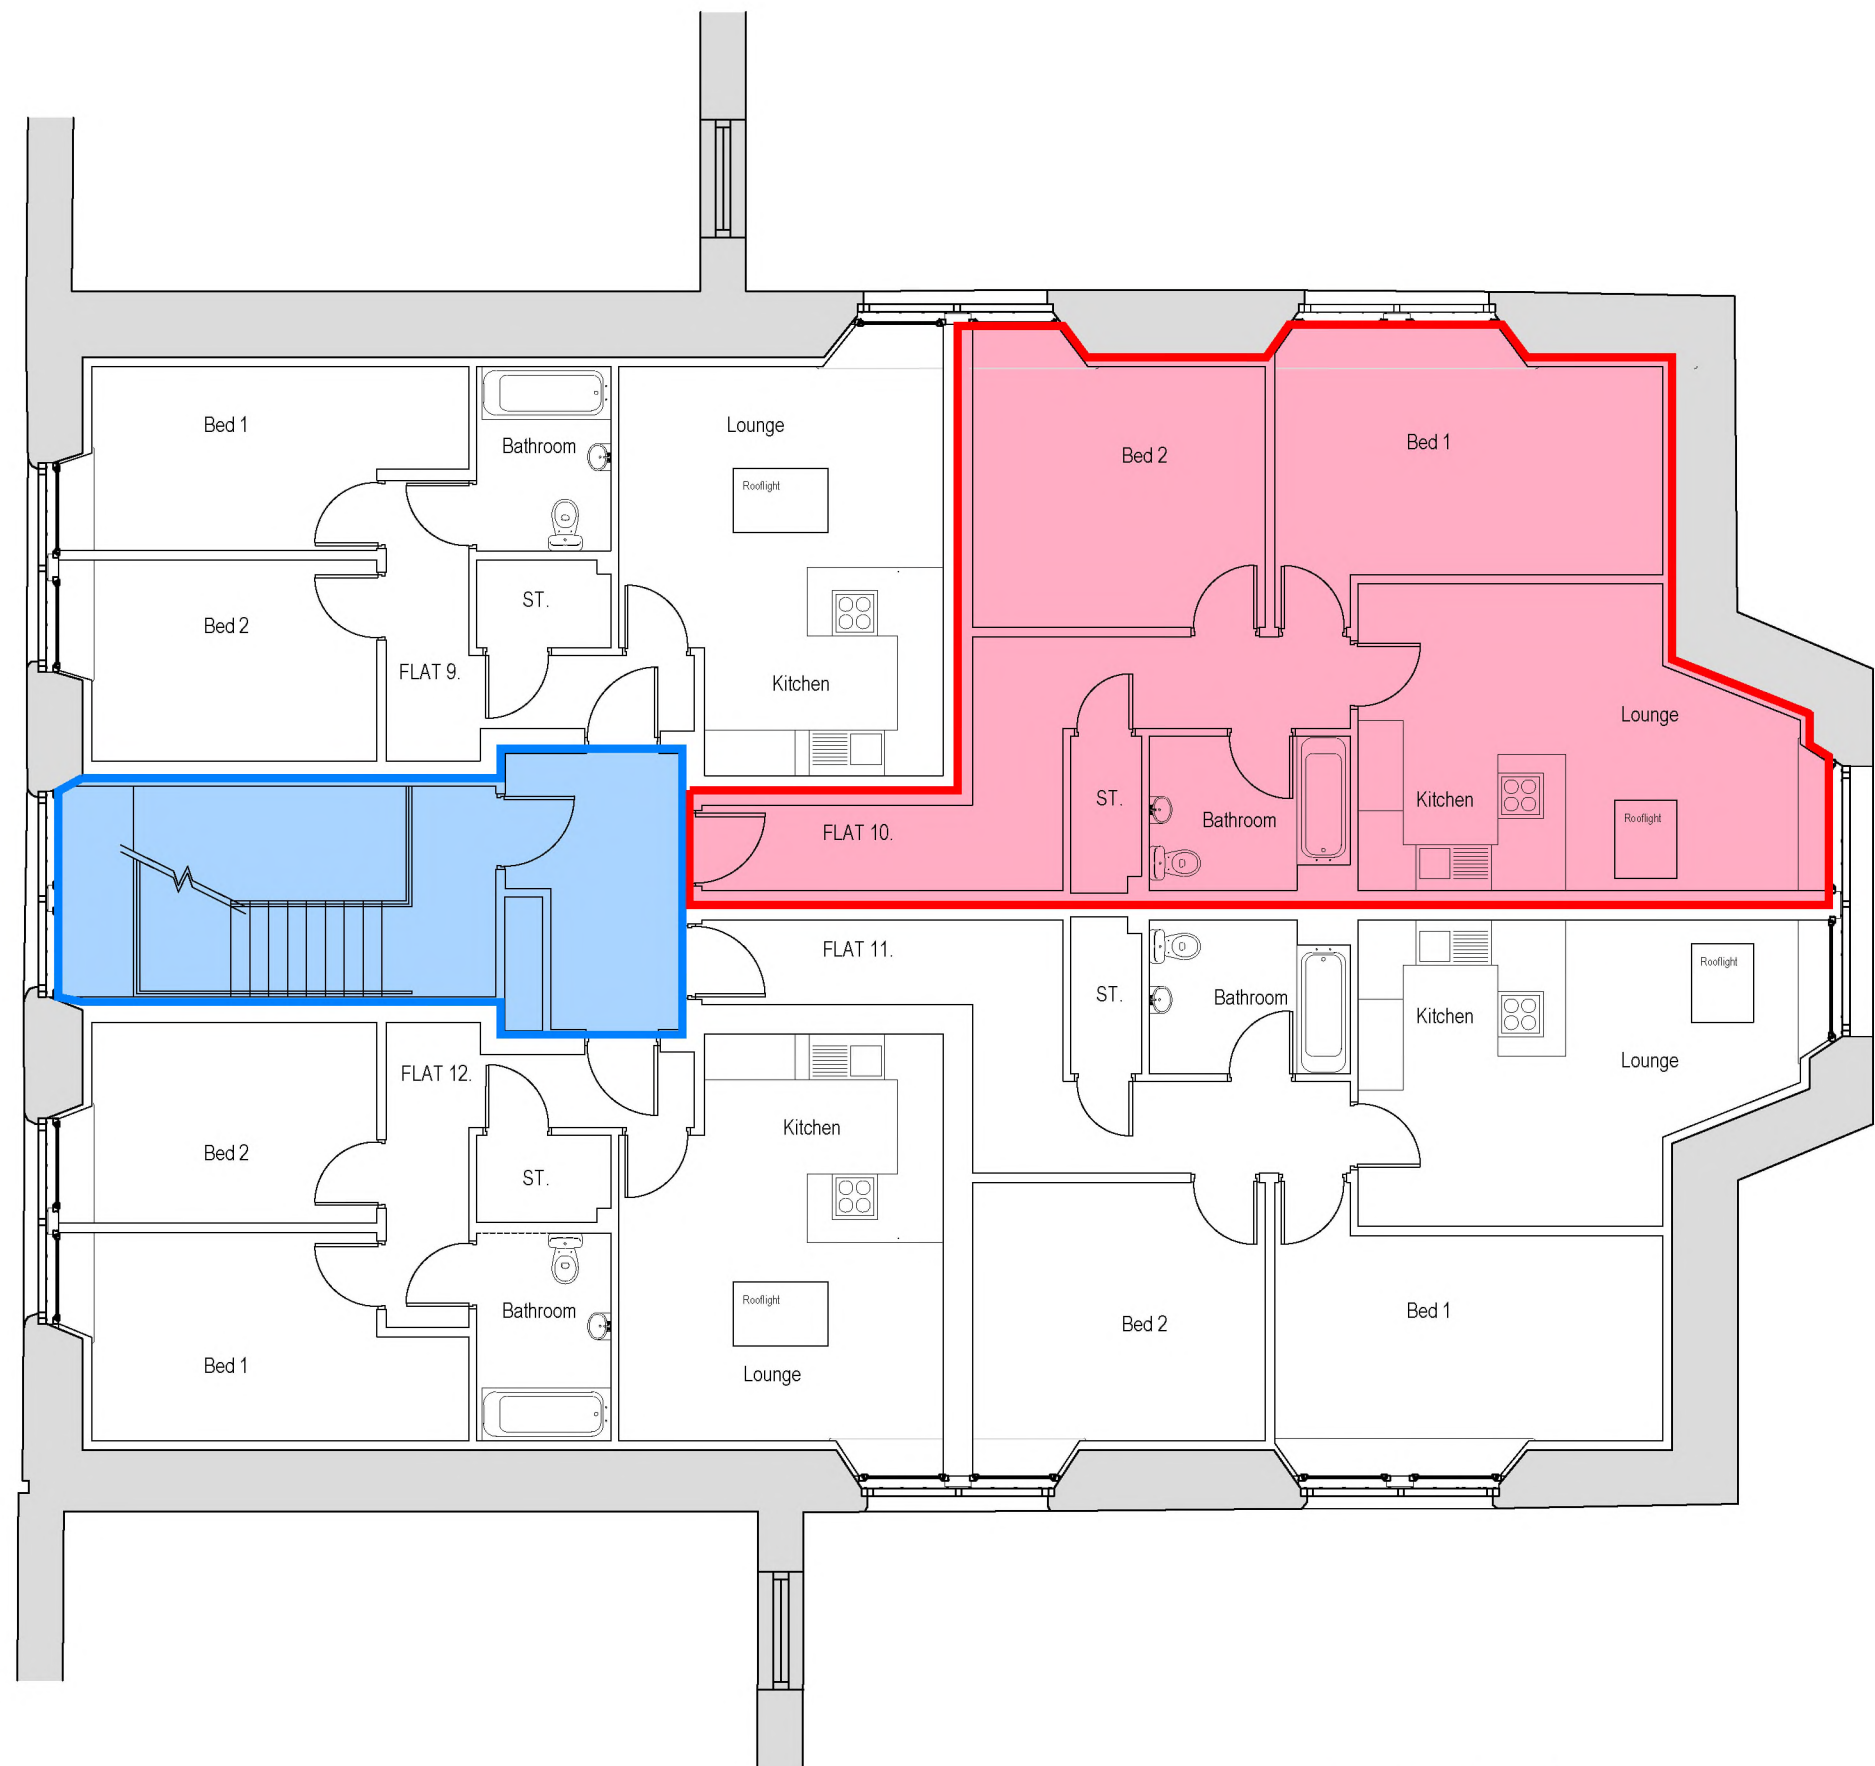

Third Floor Plan

0 1 2 3 10
SCALE IN METRES 1:100



Seabraes House
Greenmarket
Dundee
DD1 4QB
01382 450770 Tel

Algo Business Centre
Glennearn Road
Perth
PH2 0NJ
01738 450470 Tel

Whilst every effort has been made to ensure that this drawing is accurate, reproduction may effect sizing - for construction and/or manufacturing do not scale - if in doubt ask.

All Ordnance Survey Mapping information reproduced under copyright licence. Licence no: 100010197

RDA Architects is a trading name of Ritchie Dagen & Allan Ltd, registered in Scotland with Registered Number 502927

VAT Registration No. 270424873
Construction Line Reg. No. 00102969
mail@rda-architects.com

All rights described in Chapter IV of the Copyright, Designs and Patents Act 1988 have been generally asserted. © 2010 Ritchie Dagen & Allan Ltd




CLIENT
Castle
Developments

PROJECT
22 Castle Street
Dundee

DRAWING
Flat 10
Deed Plan

SCALE	1/100, 1250 @ A3	REV. DATE	DESCRIPTION
DATE	19/06/18		
PROJECT NO.	15073d		
DRAWING NO.	OS(01)10		
STATUS			




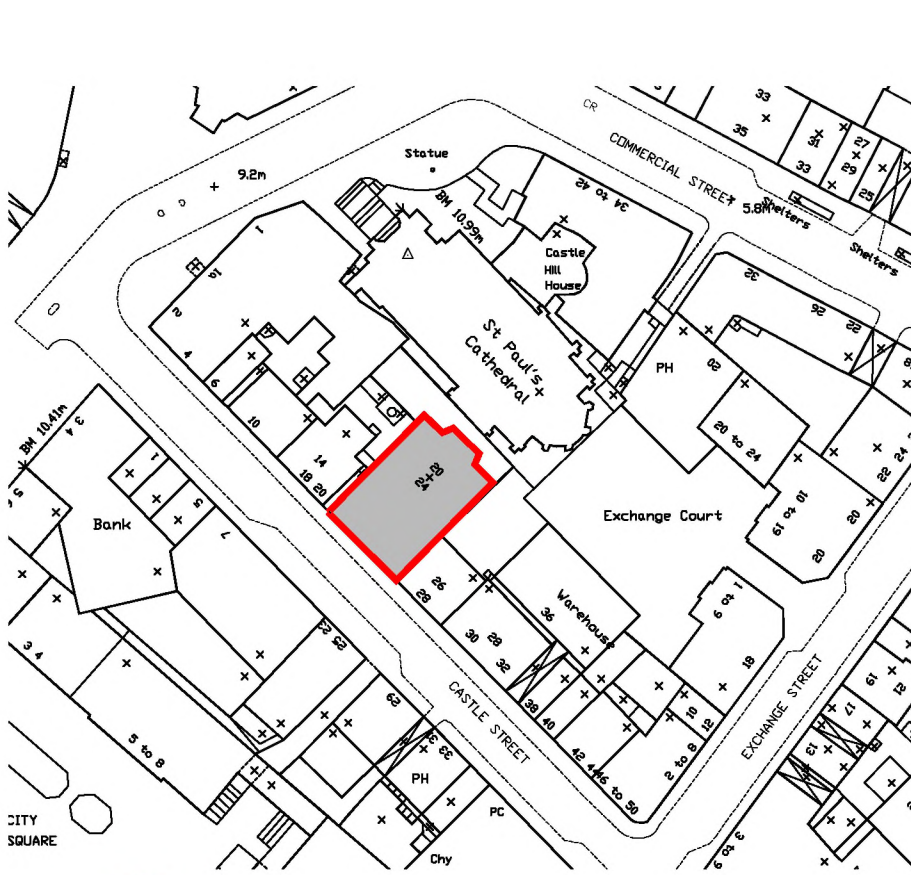

SCALE IN METRES 0 10 20 30 40 50 60 70 80 90 100 1:1250

Location Plan

Flat 11
22 Castle Street
DUNDEE
DD1 3AF

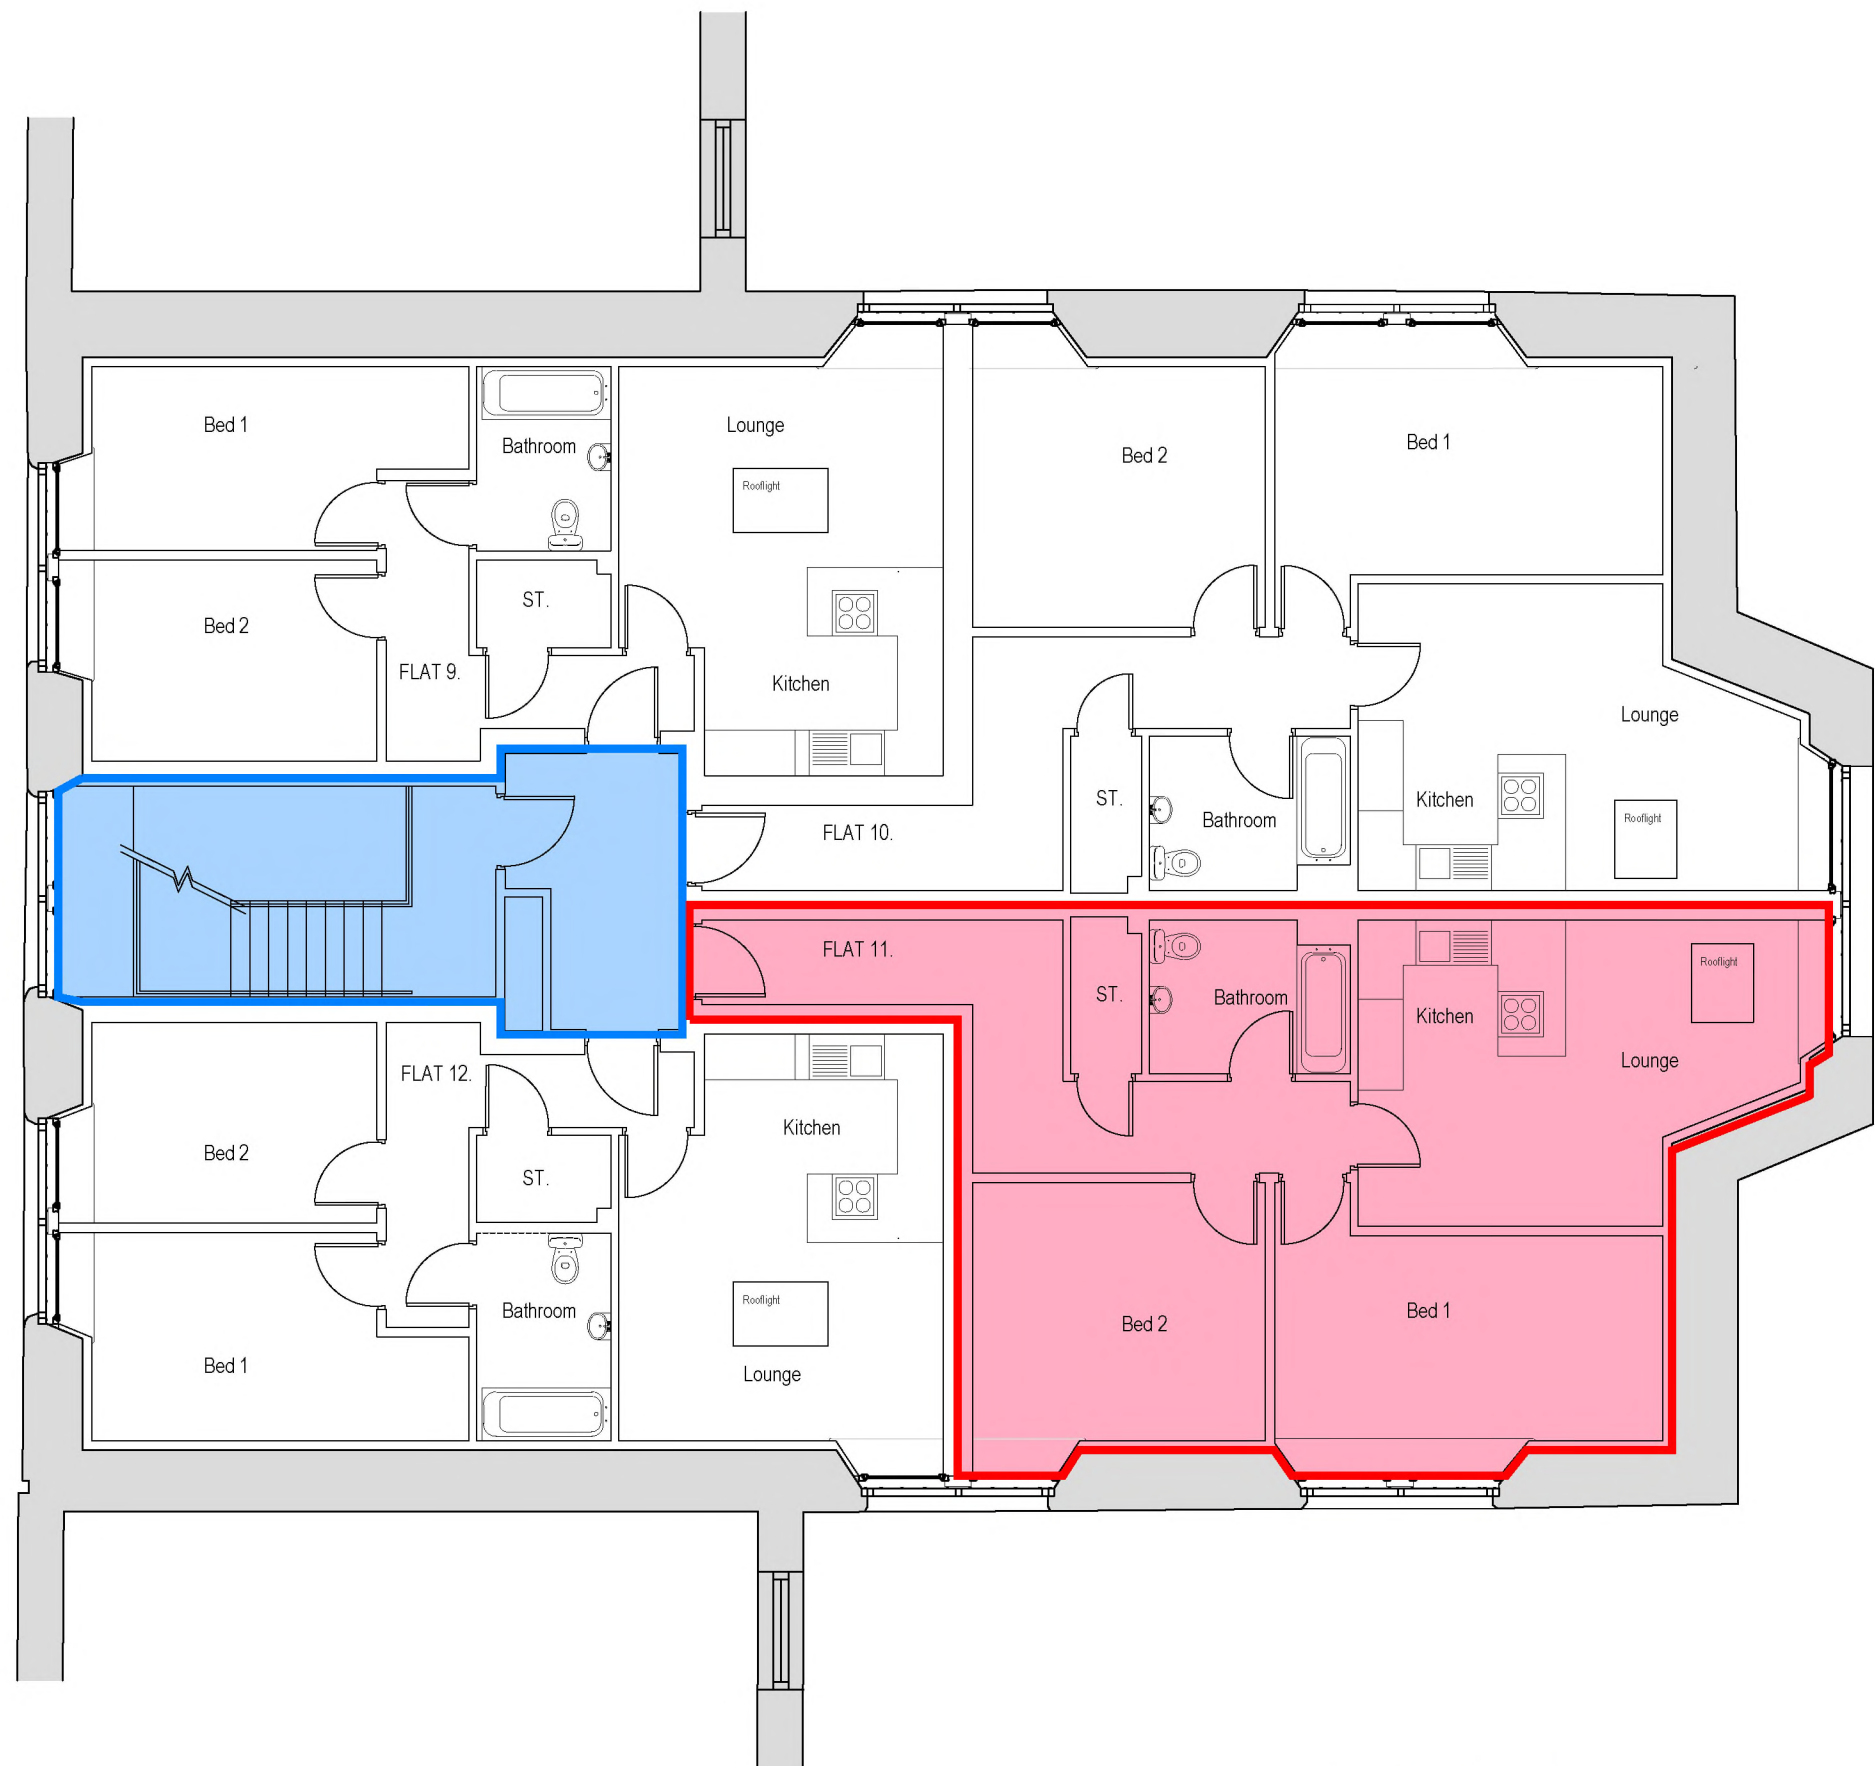

Third Floor Plan

0 1 2 3 10
SCALE IN METRES 1:100



Seabraes House
Greenmarket
Dundee
DD1 4QB
01382 450770 Tel

Algo Business Centre
Glennan Road
Perth
PH2 0NJ
01738 450470 Tel

Whilst every effort has been made to ensure that this drawing is accurate, reproduction may effect sizing - for construction and/or manufacturing do not scale - if in doubt ask.

All Ordnance Survey Mapping information reproduced under copyright licence. Licence no: 100010197

RDA Architects is a trading name of Ritchie Dagen & Allan Ltd, registered in Scotland with Registered Number 502927

VAT Registration No. 270424873
Construction Line Reg. No. 00102969
mail@rda-architects.com

All rights described in Chapter IV of the Copyright, Designs and Patents Act 1988 have been generally asserted. © 2010 Ritchie Dagen & Allan Ltd



CLIENT
Castle
Developments


PROJECT
22 Castle Street
Dundee

DRAWING
Flat 11
Deed Plan

SCALE 1/100, 1250 @ A3
DATE 19/06/18
PROJECT NO. 15073d
DRAWING NO. OS(01)11
STATUS

REV. DATE DESCRIPTION




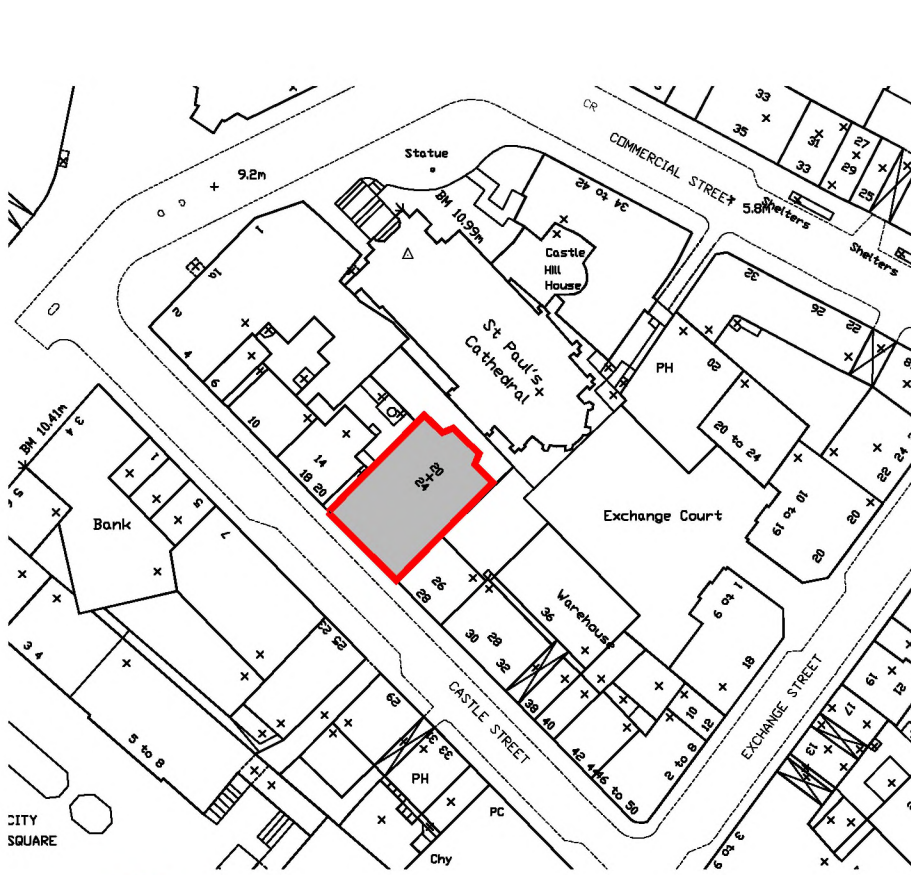

SCALE IN METRES 0 10 20 30 40 50 60 70 80 90 100 1:1250

Location Plan

Flat 12
22 Castle Street
DUNDEE
DD1 3AF

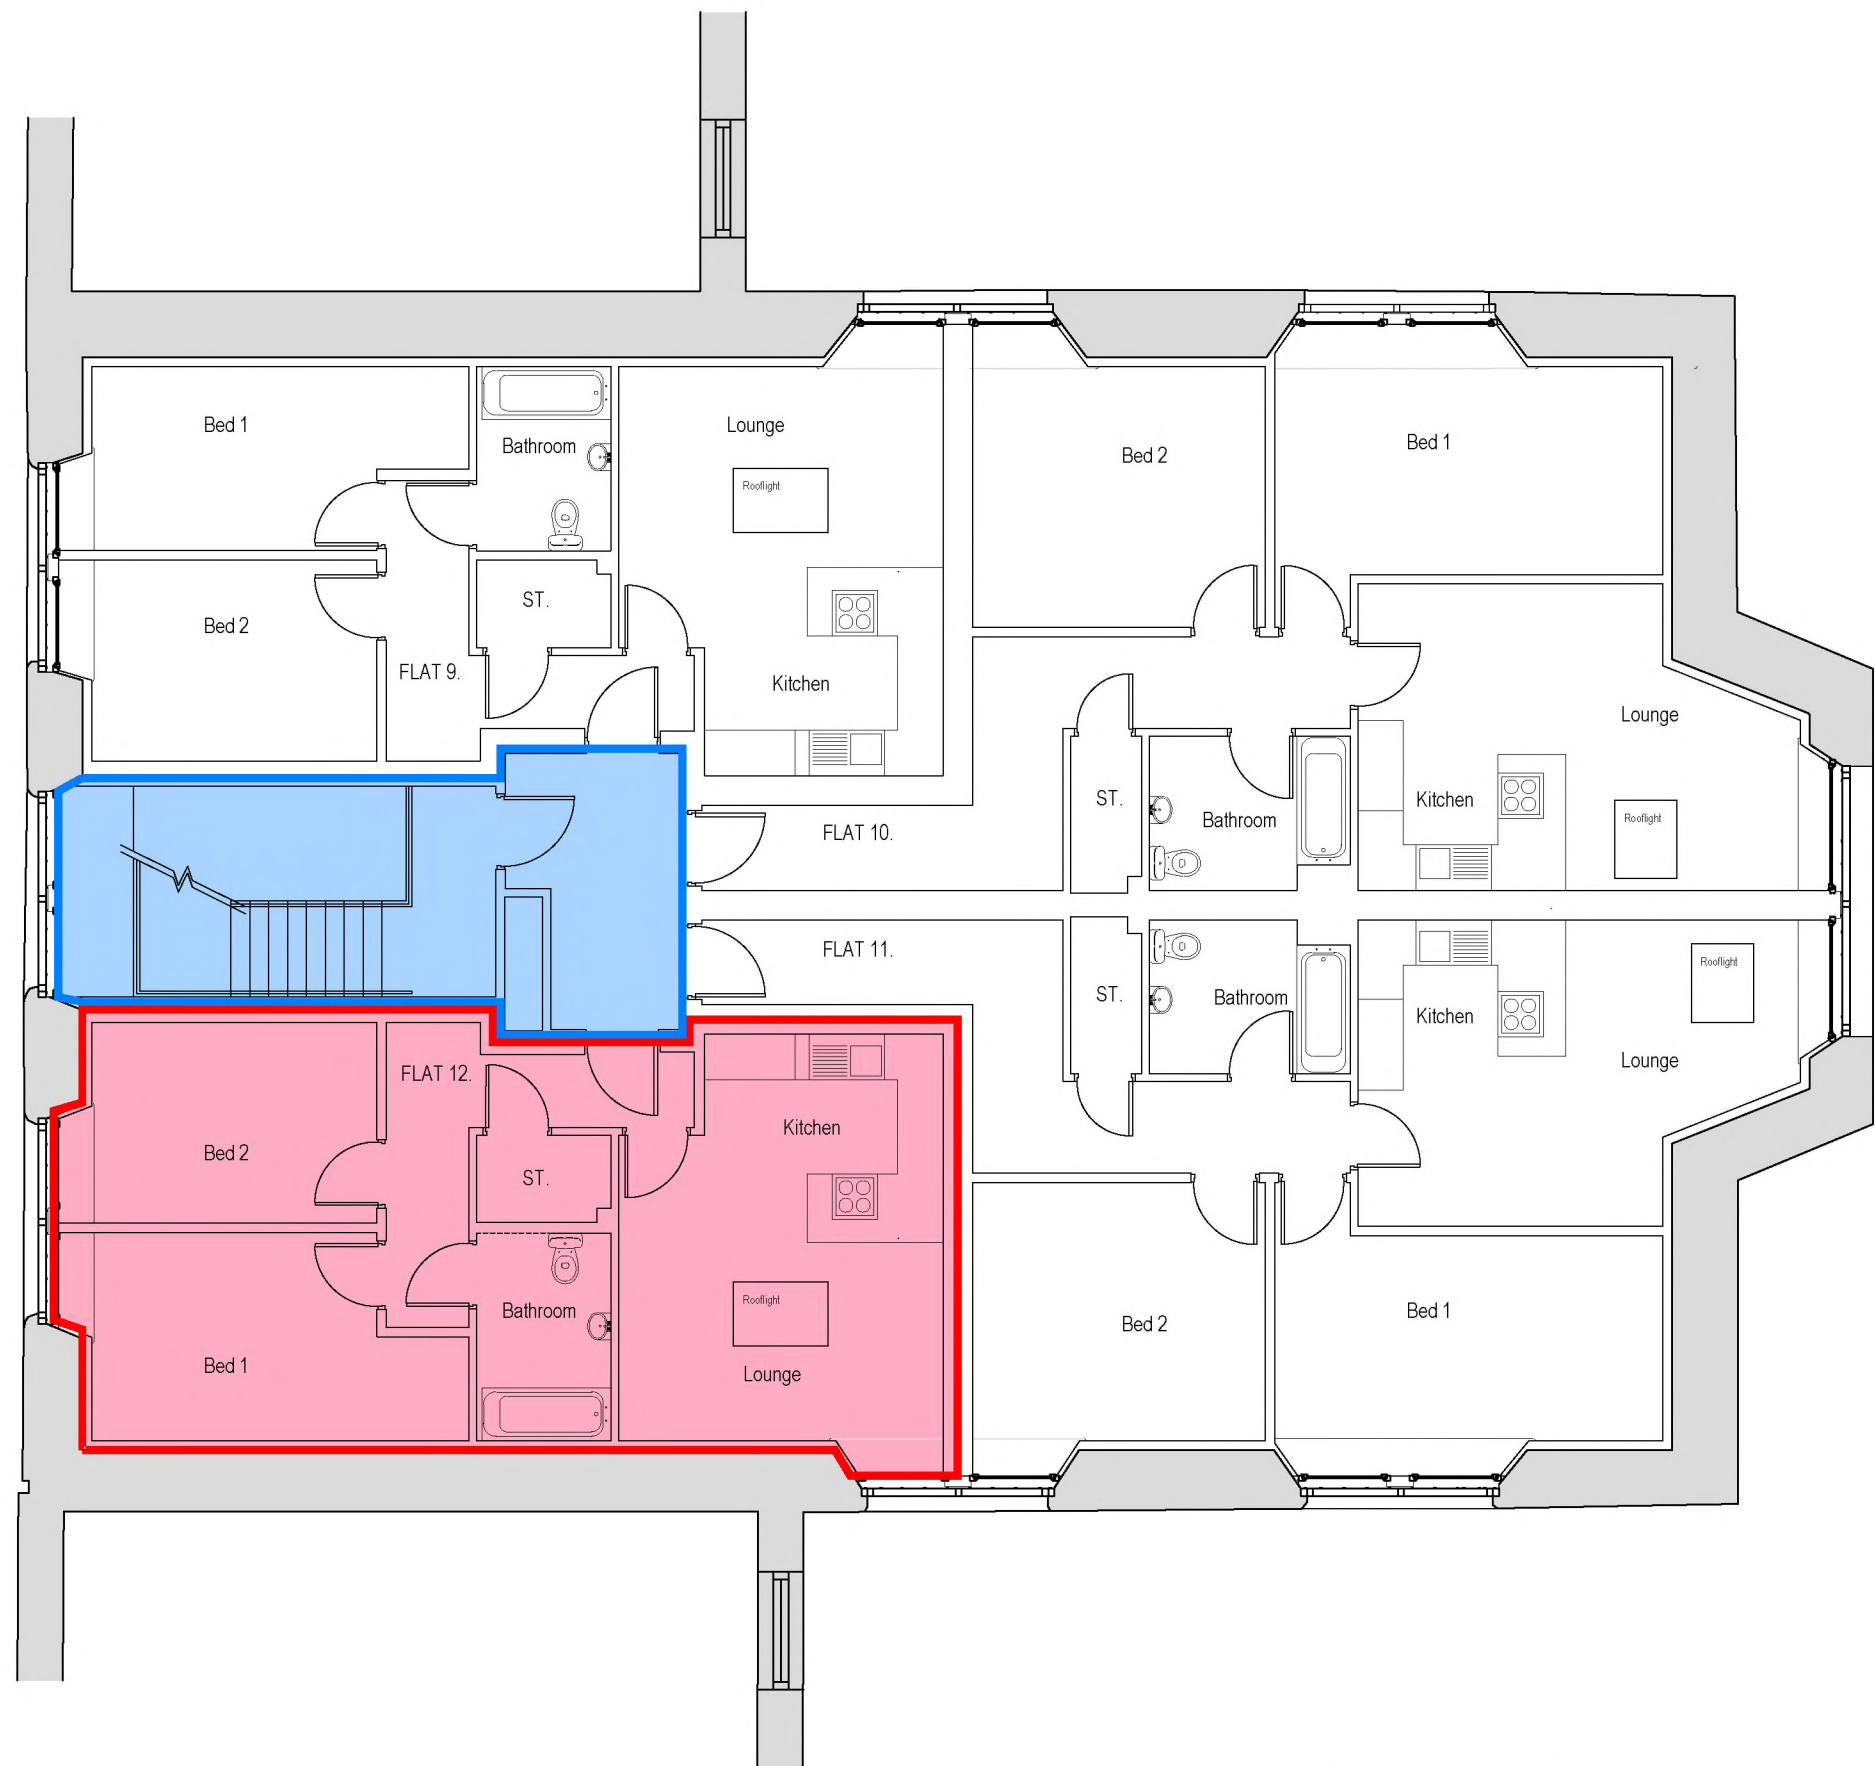

Third Floor Plan

0 1 2 3 10
SCALE IN METRES 1:100



Seabraes House
Greenmarket
Dundee
DD1 4QB
01382 450770 Tel

Algo Business Centre
Glennearn Road
Perth
PH2 0NJ
01738 450470 Tel

Whilst every effort has been made to ensure that this drawing is accurate, reproduction may effect sizing - for construction and/or manufacturing do not scale - if in doubt ask.

All Ordnance Survey Mapping information reproduced under copyright licence. Licence no: 100010197

RDA Architects is a trading name of Ritchie Dagen & Allan Ltd, registered in Scotland with Registered Number 502927

VAT Registration No. 270424873
Construction Line Reg. No. 00102969
mail@rda-architects.com

All rights described in Chapter IV of the Copyright, Designs and Patents Act 1988 have been generally asserted. © 2010 Ritchie Dagen & Allan Ltd



CLIENT
Castle
Developments

PROJECT
22 Castle Street
Dundee

DRAWING
Flat 12
Deed Plan

SCALE	1/100, 1250 @ A3	REV. DATE	DESCRIPTION
DATE	19/06/18		
PROJECT NO.	15073d		
DRAWING NO.	OS(01)12		
STATUS			

