



**Key**

- Development Boundary  Cycle Store CS
- Plot Boundary  Bin Store BS
- Common Open Space
- Common Pathways
- Common Parking
- Electricity Substation

**Block A, Third Floor Scale 1:500@A3**

A301, A302, A303

**Block A, Second Floor Scale 1:500@A3**

A201, A202, A203

**Block A, First Floor Scale 1:500@A3**

A101, A102, A103



**Block A, Ground Floor Scale 1:500@A3**

GA01, GA02, GA03

RevNo	Revision note	Date	Checked	Itemref	Quantity	Title/Name, designation, material, dimension etc	Article No./Reference
The Development registered under Titles GLA150714 and GLA84603 and Flats GA01 to F204 (inclusive) within but excluding the substation have been DPA approved by: <i>1 MacLaren - 26th January 2018</i> Iain MacLaren (DPA Officer)				Designed by		Checked by	Filename
				XXX		XXX	HG 101
				HILUX Glasgow - Block A Site Plan			Date
				HG 101 (1)	Edition	Sheet	Scale
				0	0	1/1	1:750@A3




- Key**
- Development Boundary □
  - Plot Boundary □
  - Common Open Space ■
  - Common Pathways ■
  - Common Parking ■
  - Electricity Substation
  - Cycle Store CS
  - Bin Store BS

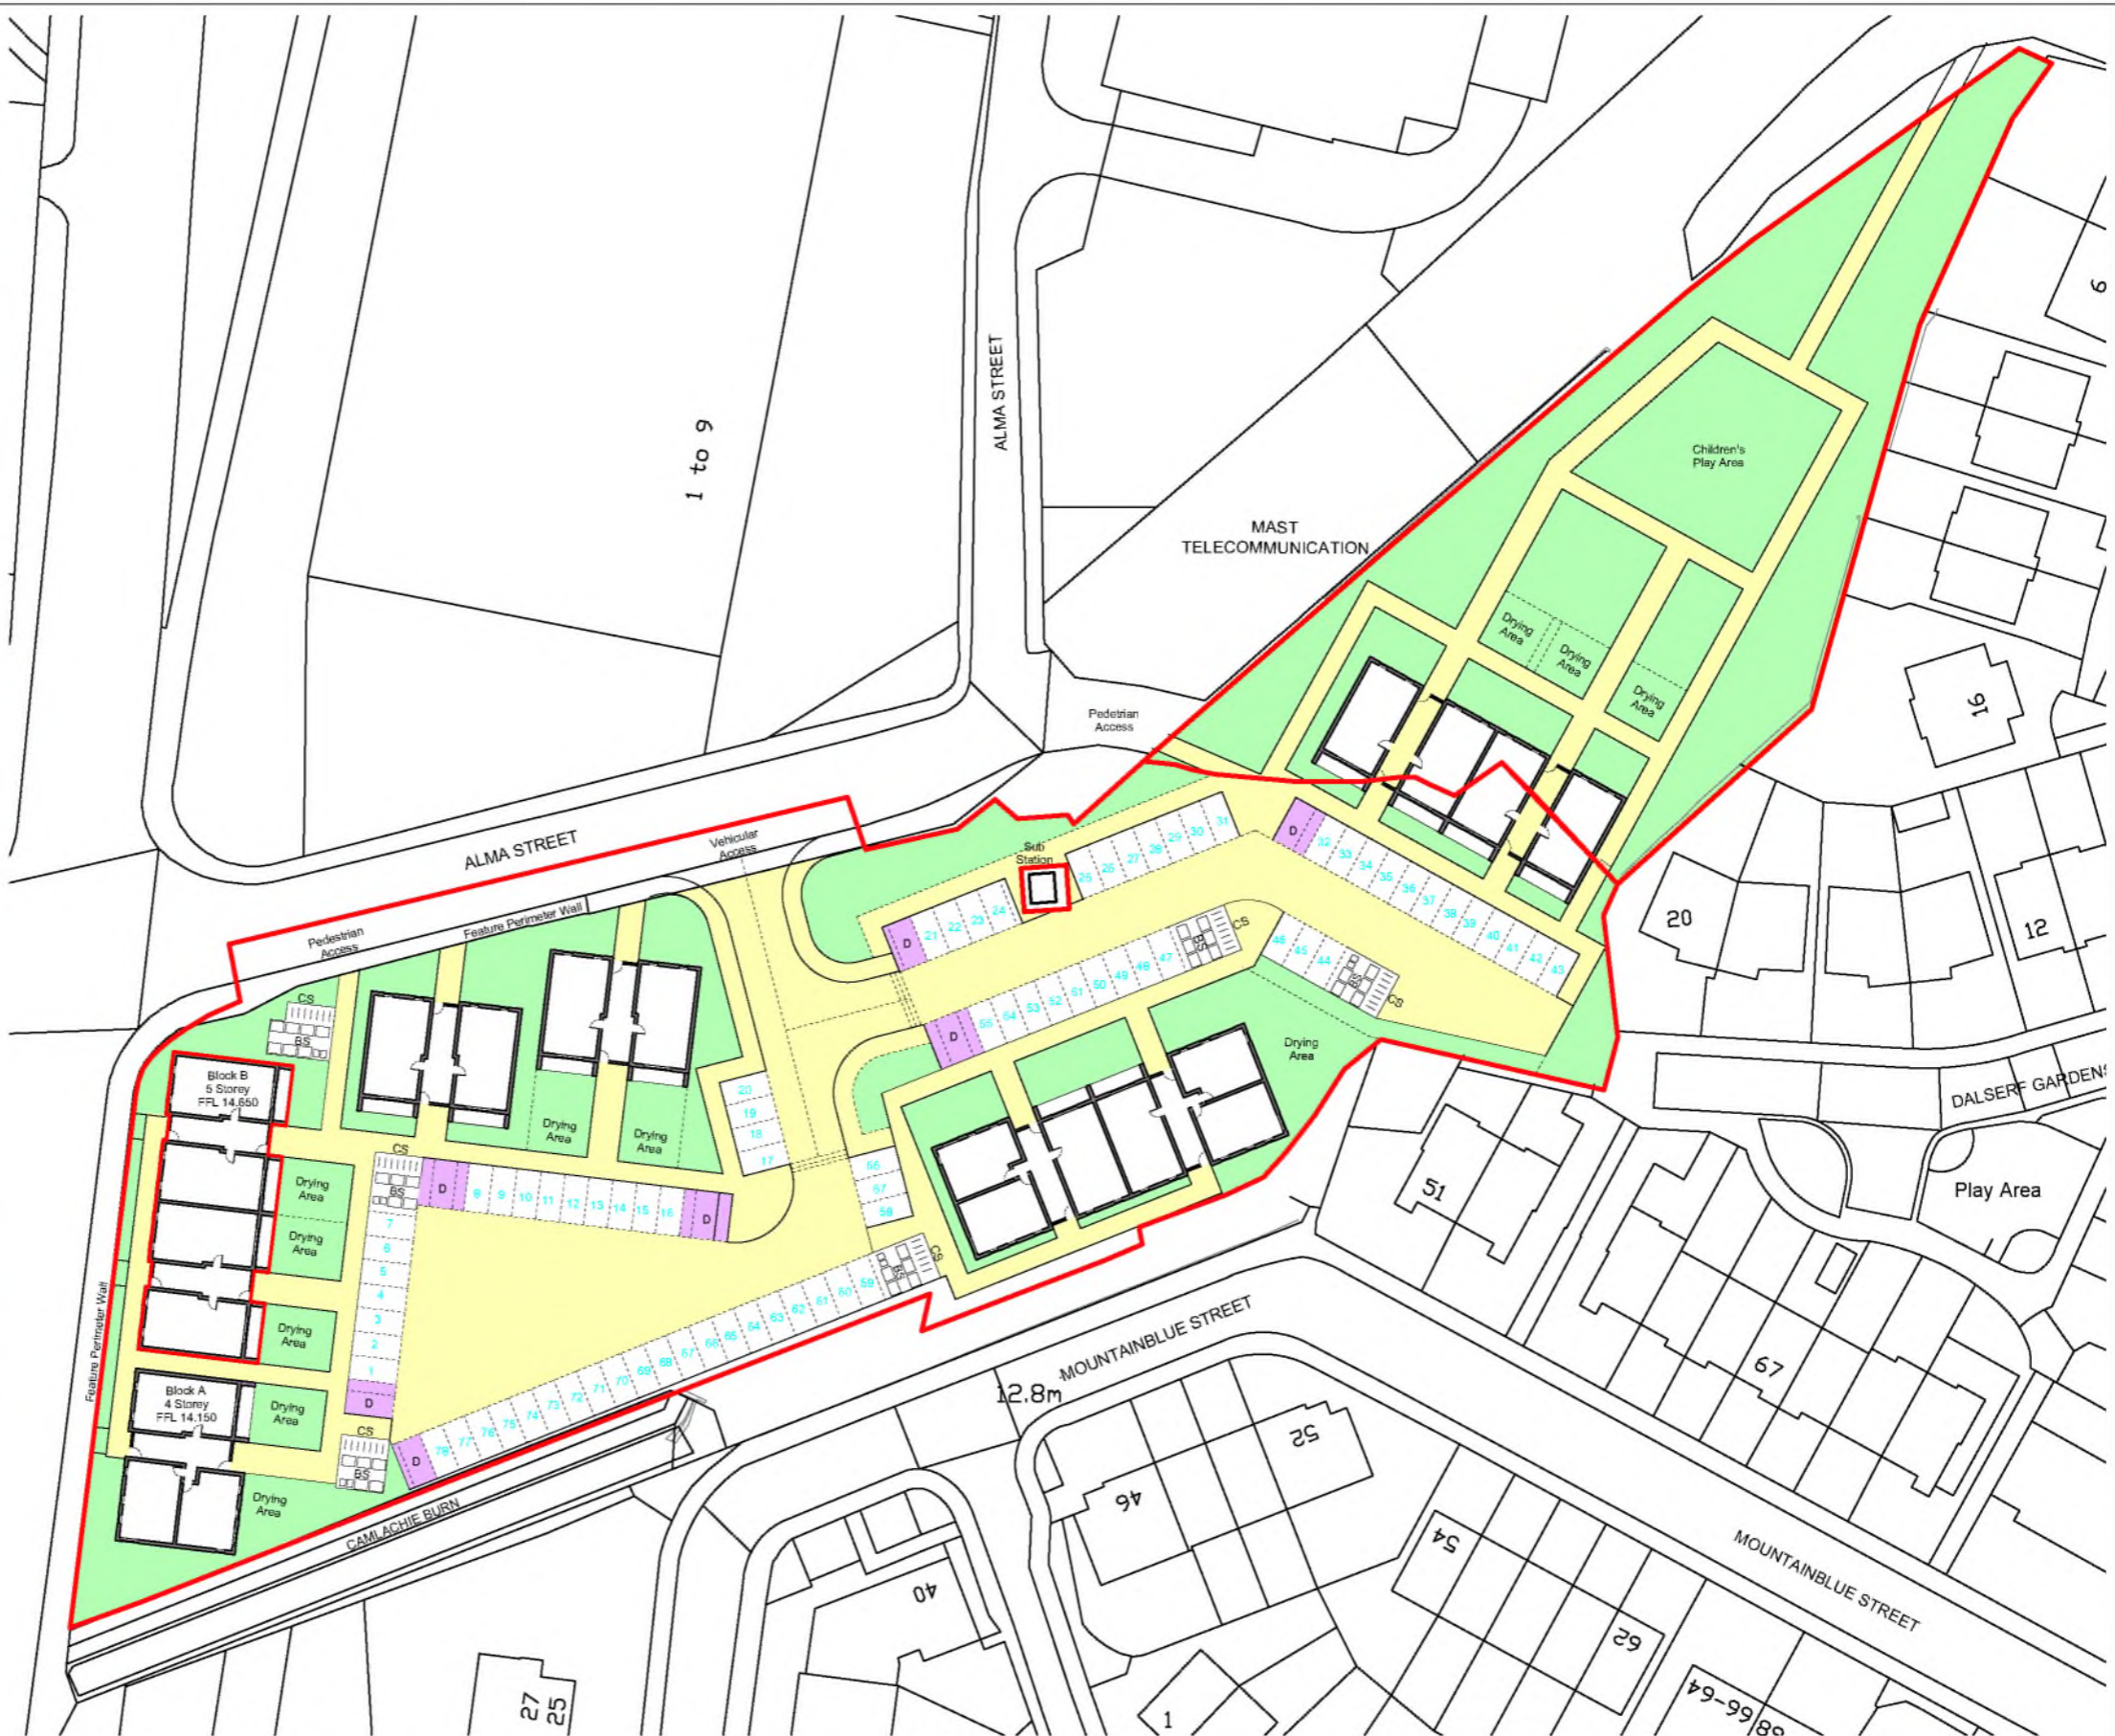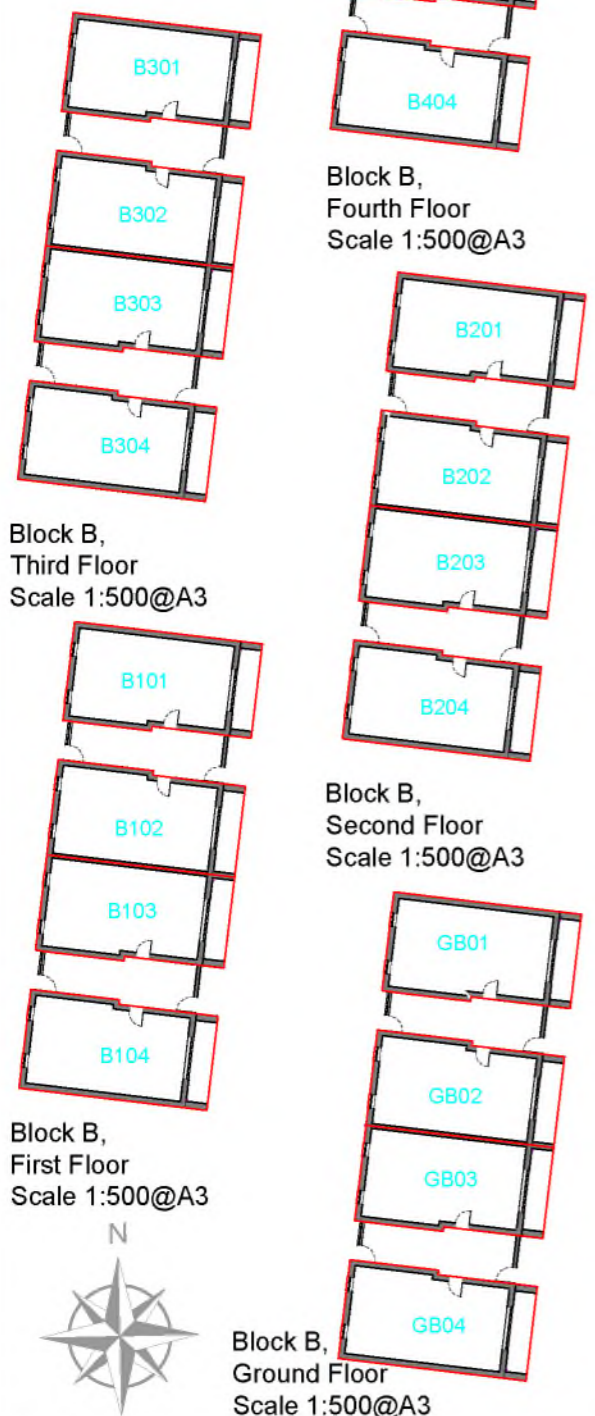


RevNo	Revision note	Date	Checked	Itemref	Quantity	Title/Name, designation, material, dimension etc	Article No./Reference
				Designed by XXX		Checked by XXX	Filename HG 102
						Approved by - date XXX - 00/00/00	Date 23/01/18
				HILUX Glasgow - Block B Site Plan			Scale 1:750@A3
				HG 102 (1)	Edition 0	Sheet 1/1	




- Key**
- Development Boundary ▭
  - Plot Boundary ▭
  - Common Open Space ▭
  - Common Pathways ▭
  - Common Parking ▭ Cycle Store CS
  - Electricity Substation  Bin Store BS

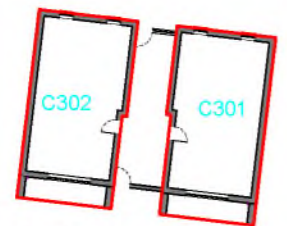


Block C,  
Third Floor  
Scale 1:500@A3

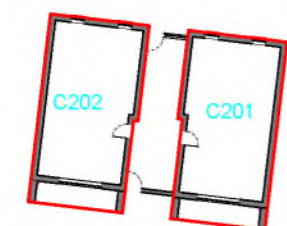


Block C,  
Second Floor  
Scale 1:500@A3

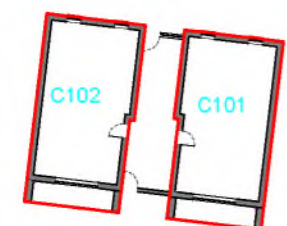

Block C,  
First Floor  
Scale 1:500@A3

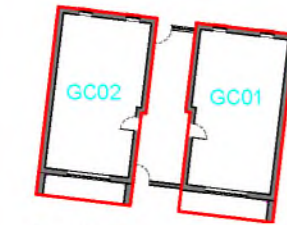

Block C,  
Ground Floor  
Scale 1:500@A3

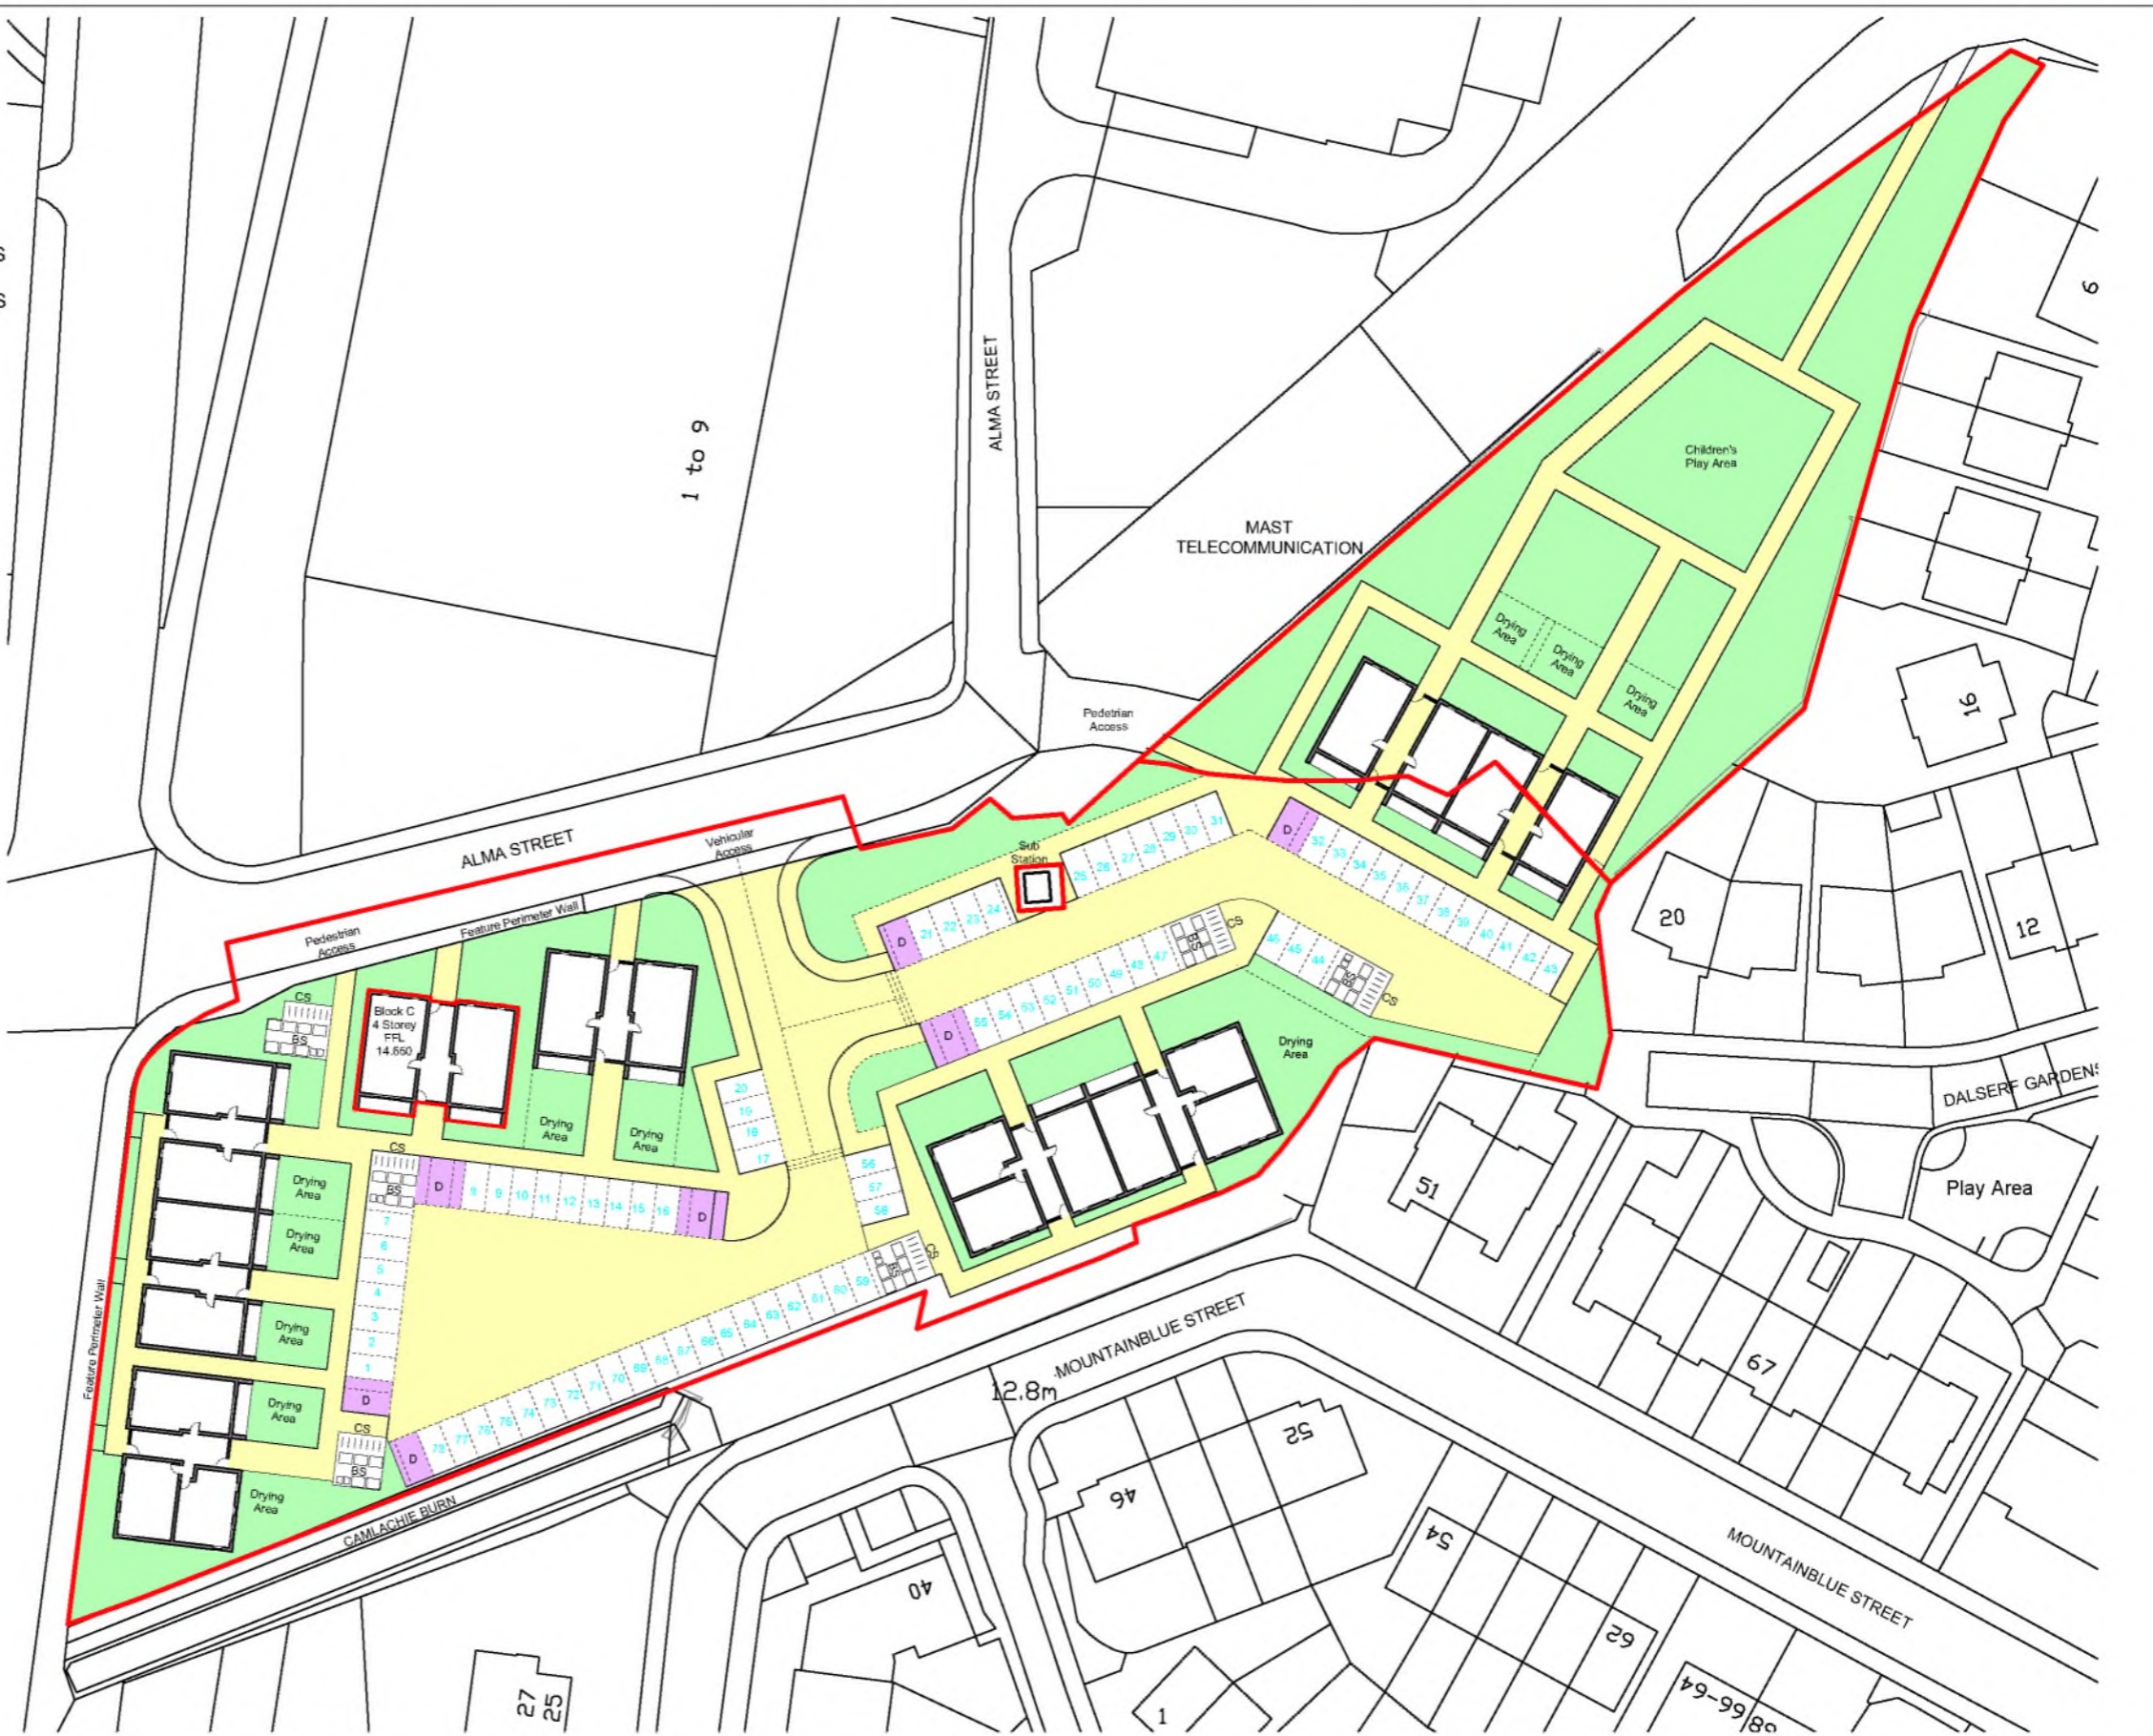


RevNo	Revision note	Date	Checked	Itemref	Quantity	Title/Name, designation, material, dimension etc	Article No./Reference
				Designed by XXX		Checked by XXX	Approved by - date XXX - 00/00/00
				HILUX Glasgow - Block C Site Plan			Filename HG 103
				HG 103 (1)			Date 23/01/18
				Edition 0	Sheet 1/1	Scale 1:750@A3	




**Key**

- Development Boundary ▭
- Plot Boundary ▭
- Common Open Space ▭
- Common Pathways ▭
- Common Parking ▭
- Electricity Substation


Cycle Store CS  
Bin Store BS

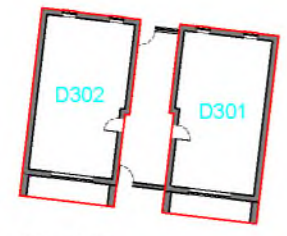

Block D,  
Third Floor  
Scale 1:500@A3

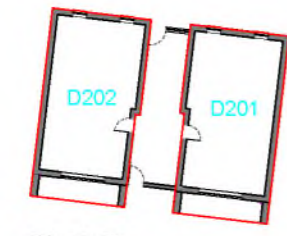


Block D,  
Second Floor  
Scale 1:500@A3

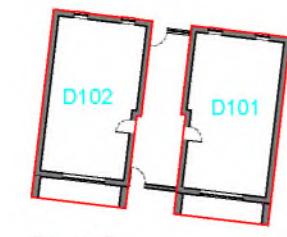

Block D,  
First Floor  
Scale 1:500@A3




Block D,  
Ground Floor  
Scale 1:500@A3

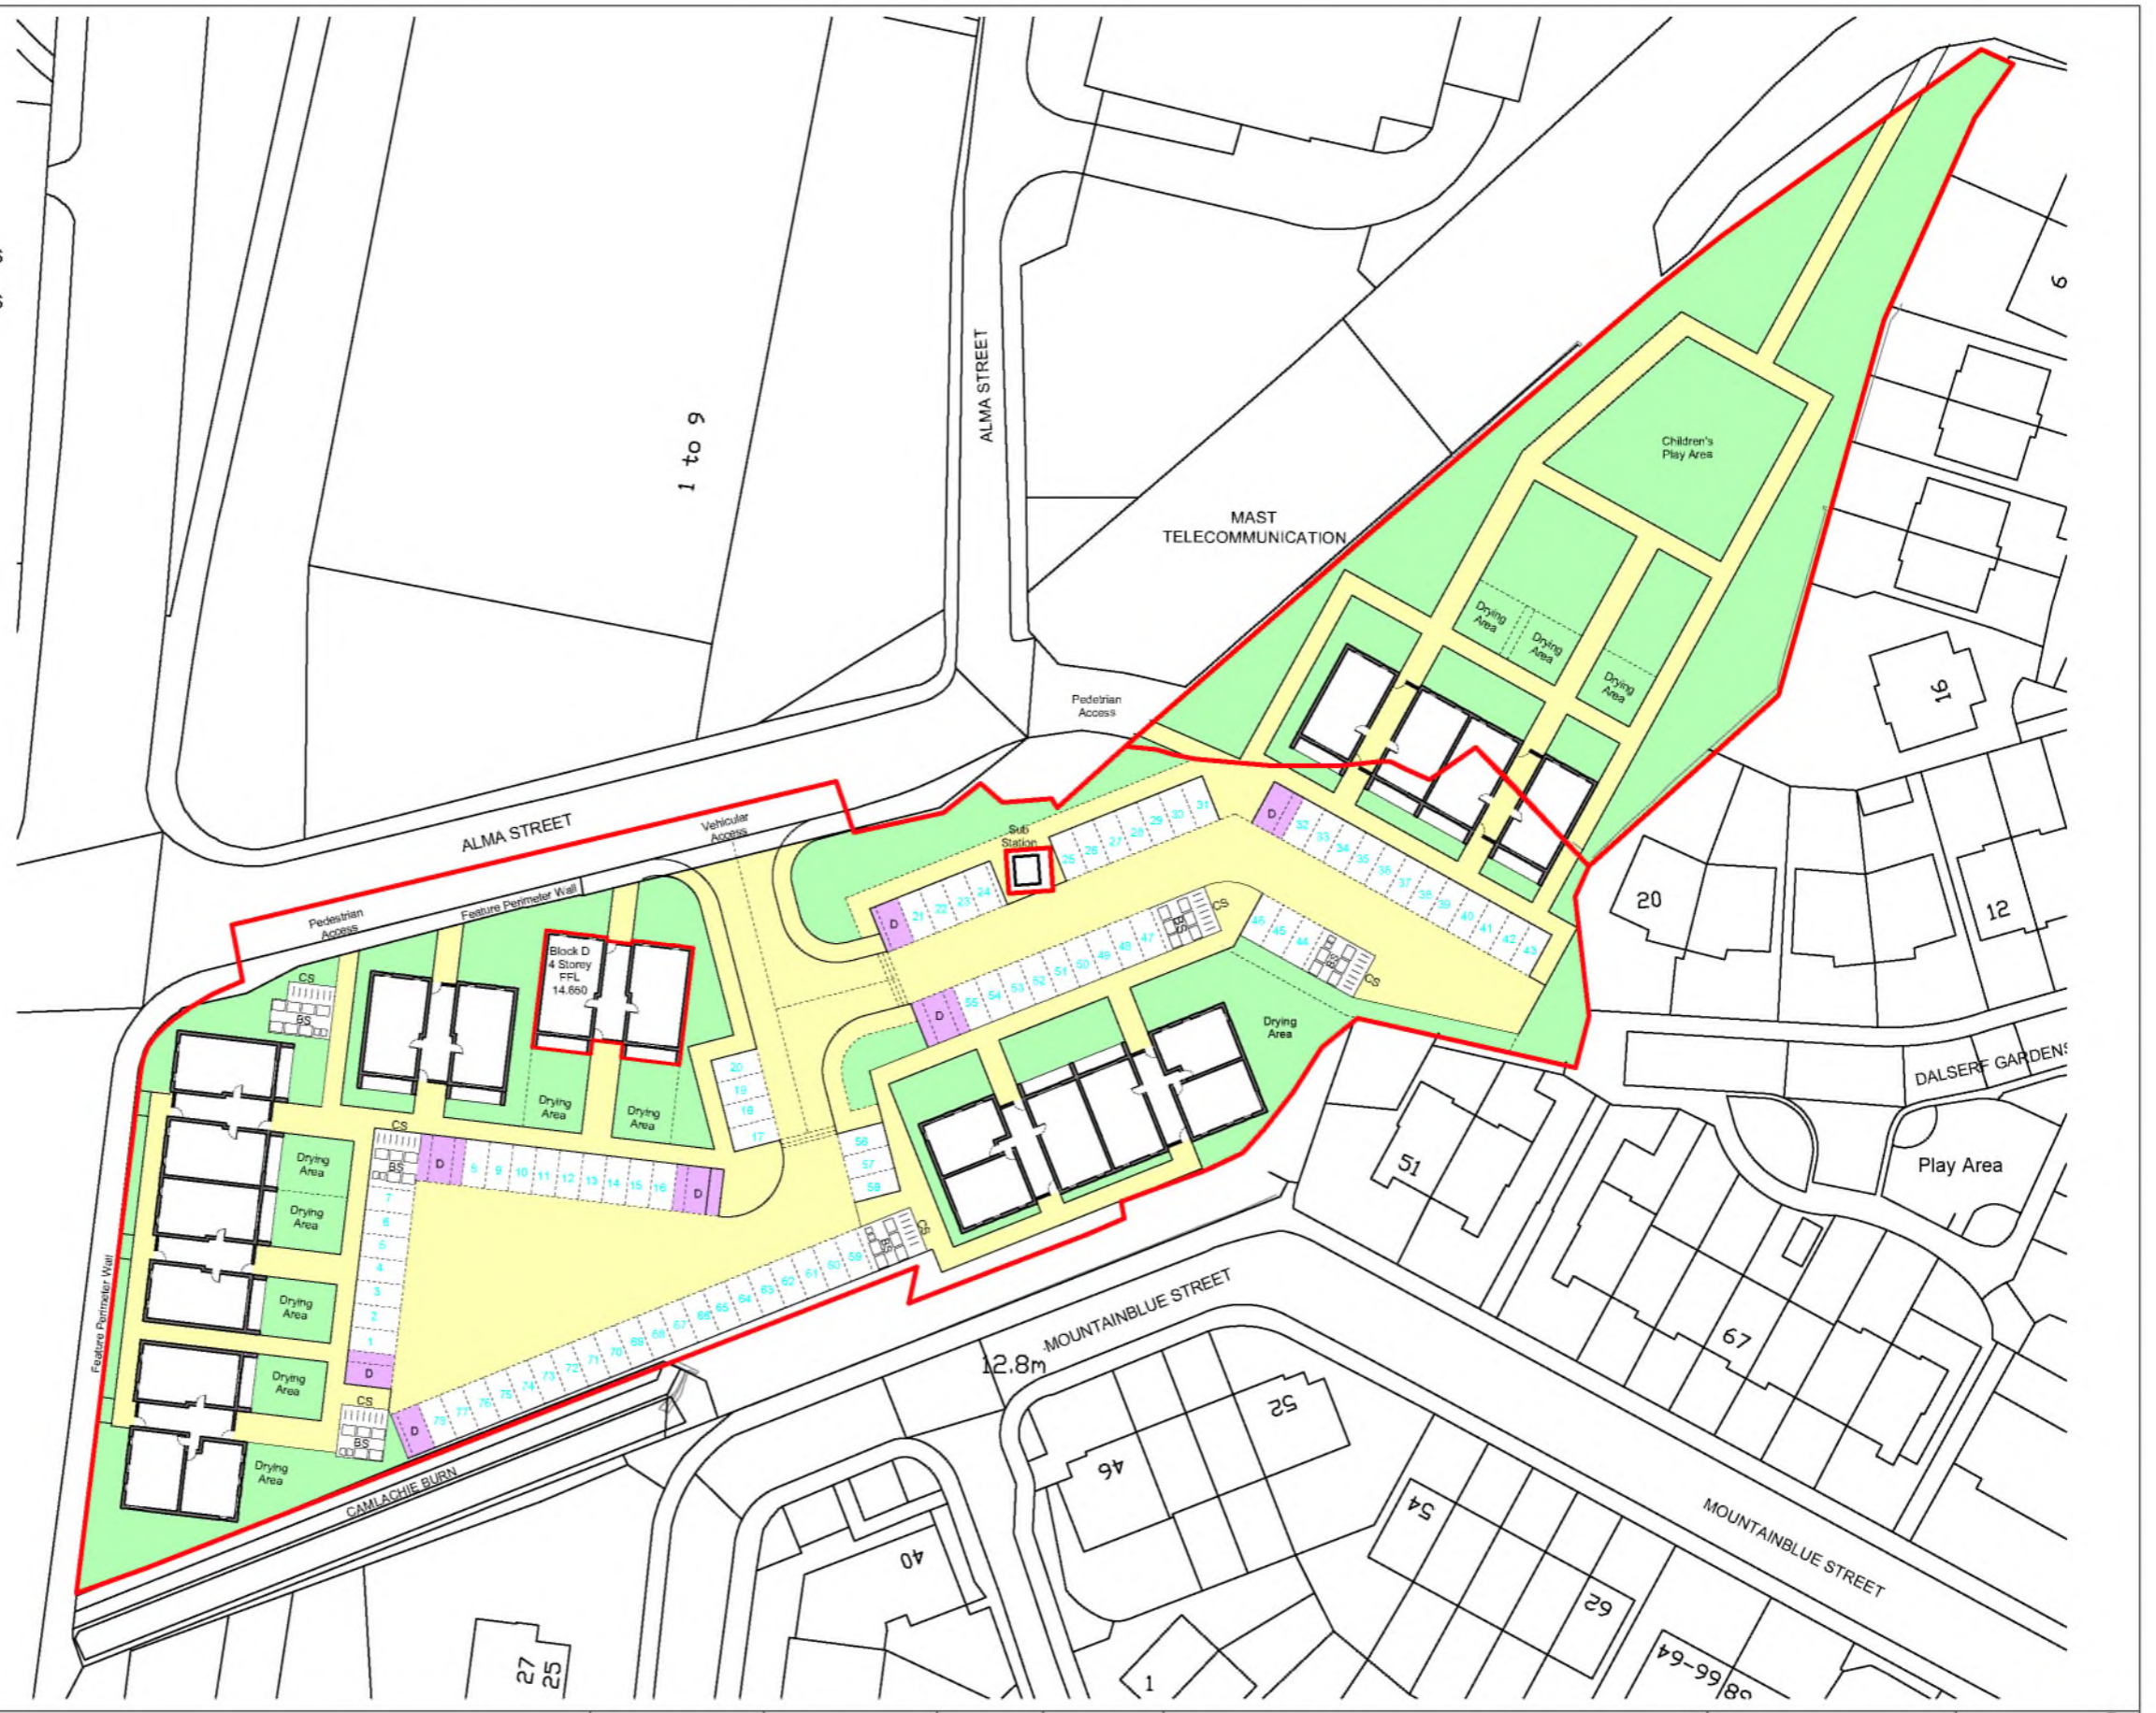

RevNo	Revision note	Date	Checked	Itemref	Quantity	Title/Name, designation, material, dimension etc	Article No./Reference
				Designed by XXX		Checked by XXX	Approved by - date XXX - 00/00/00
				HILUX Glasgow - Block D Site Plan			Filename HG 104
				HG 104 (1)		Edition 0	Sheet 1/1
							Date 23/01/18
							Scale 1:750@A3



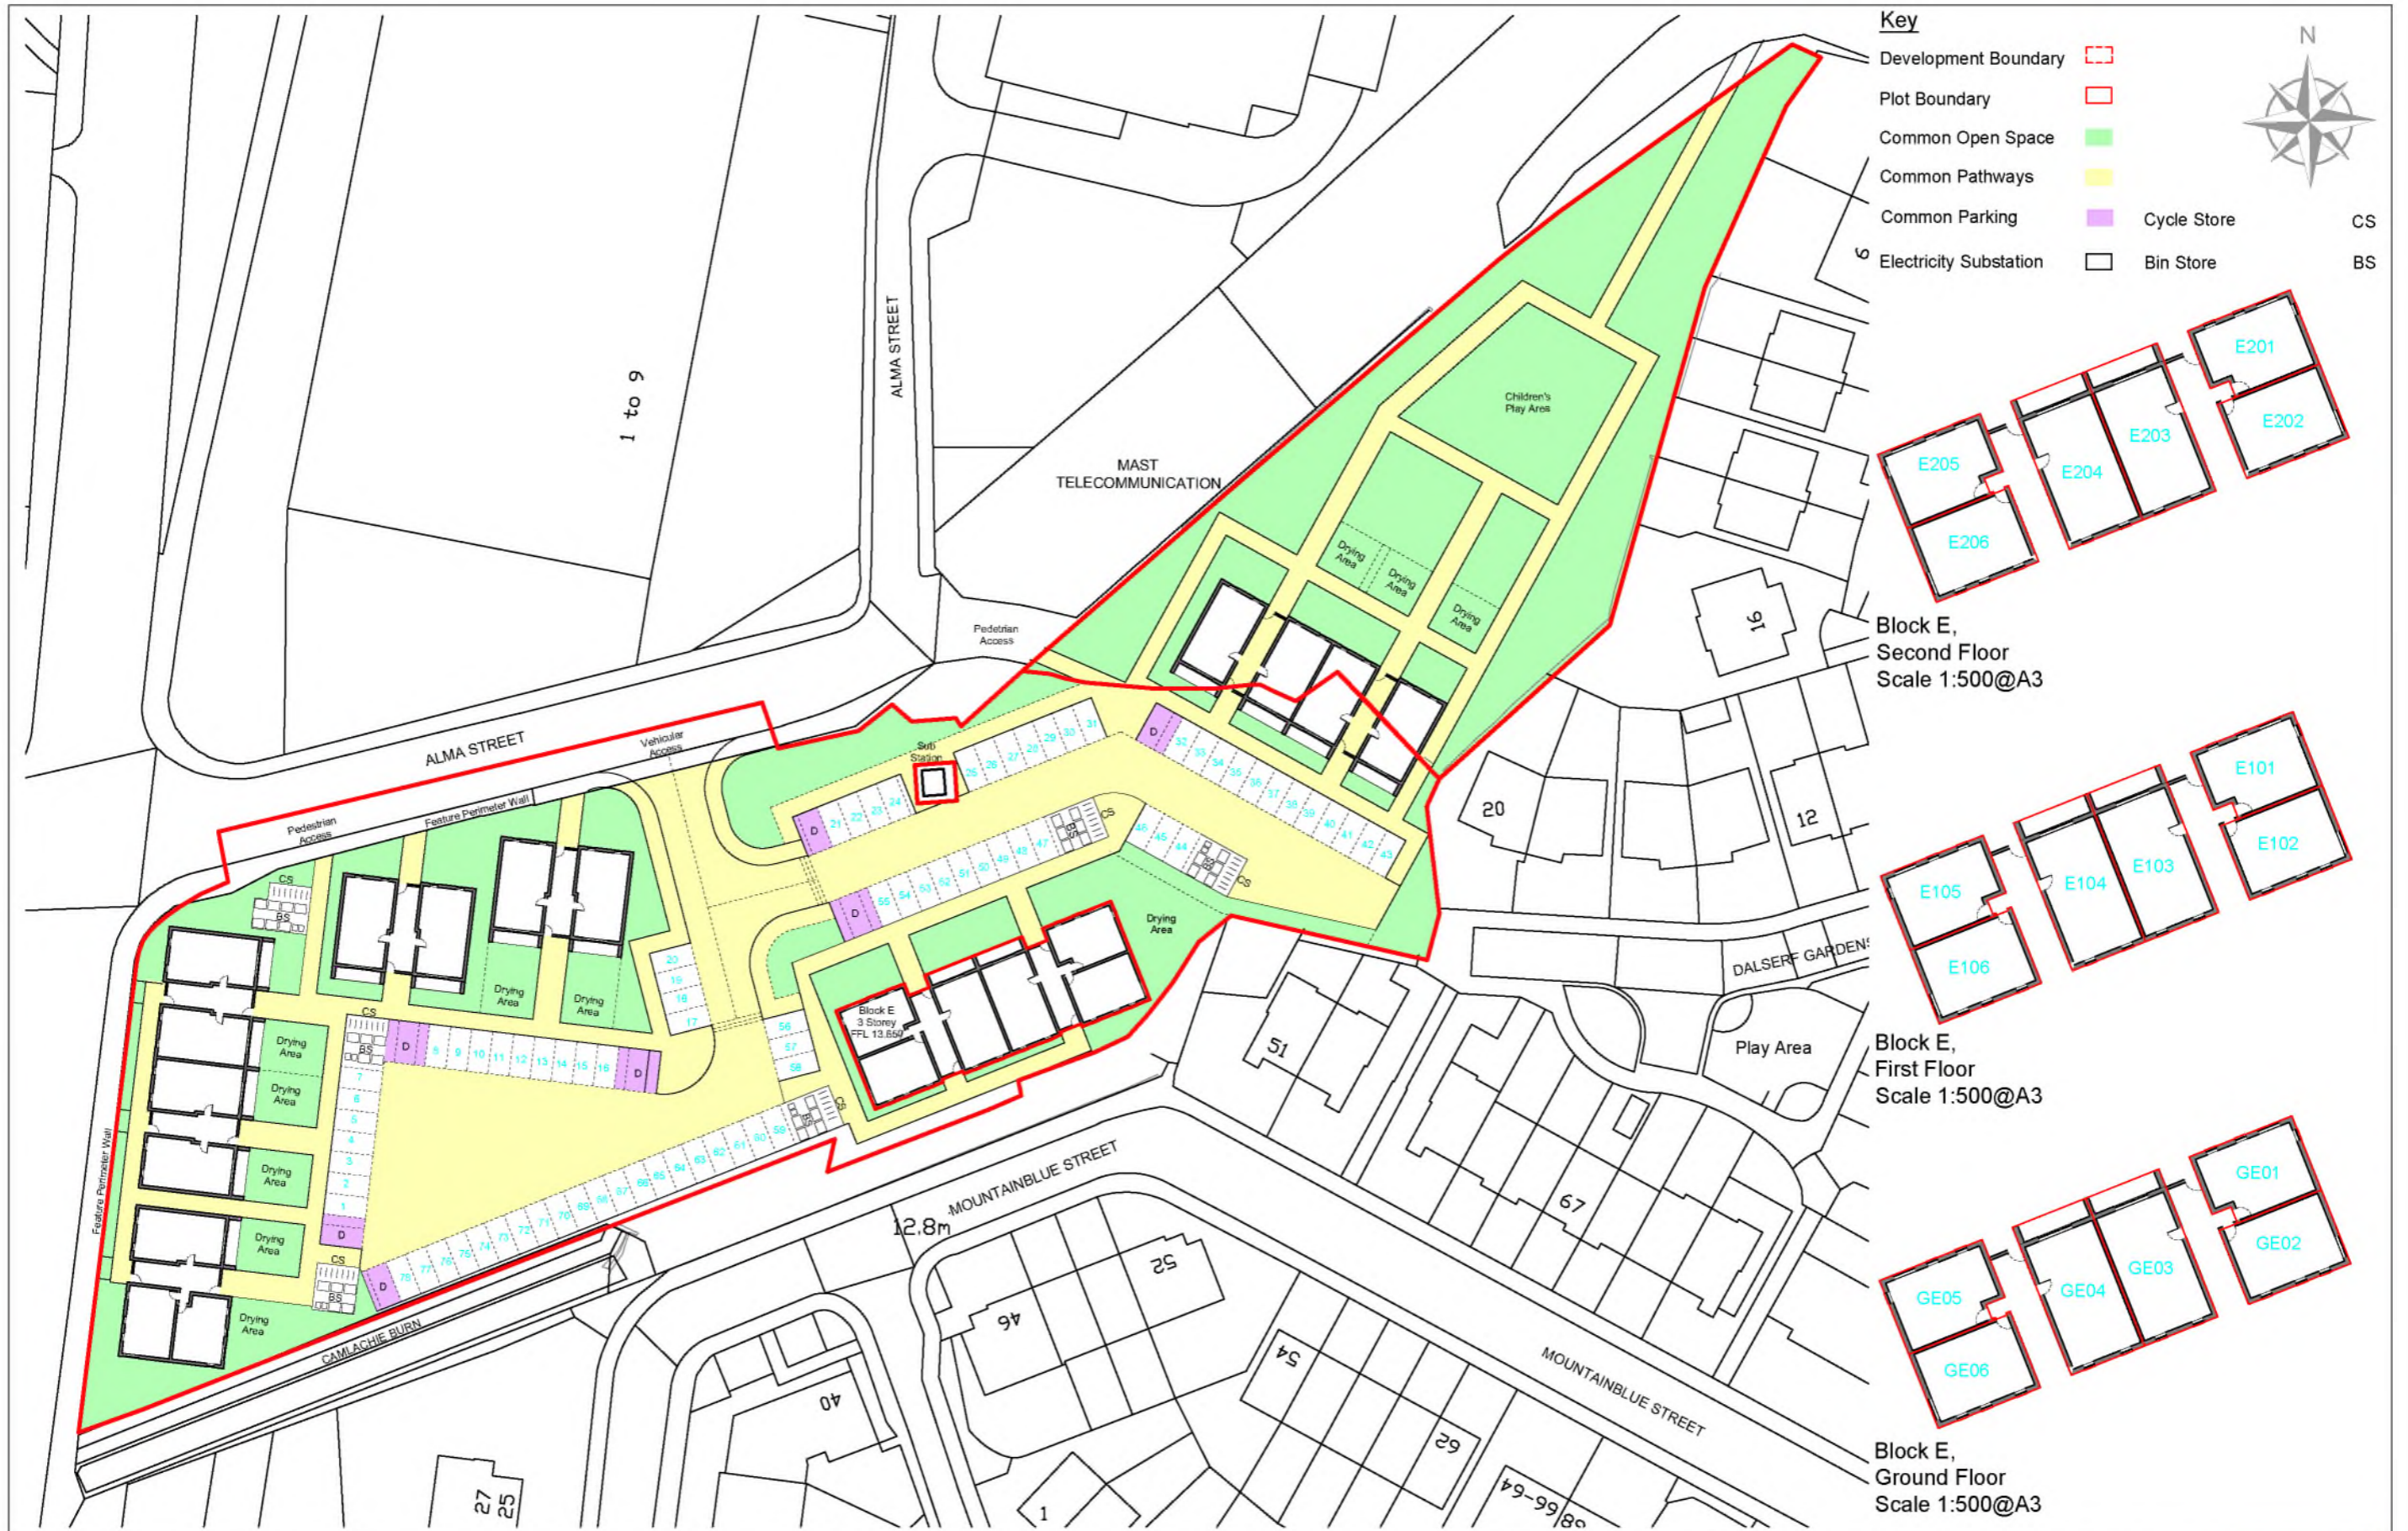

**Key**

- Development Boundary ▭
- Plot Boundary ▭
- Common Open Space ▭
- Common Pathways ▭
- Common Parking ▭
- Electricity Substation
- Cycle Store ▭ CS
- Bin Store  BS


Block E, Second Floor Scale 1:500@A3

Block E, First Floor Scale 1:500@A3

Block E, Ground Floor Scale 1:500@A3

RevNo	Revision note	Date	Checked	Itemref	Quantity	Title/Name, designation, material, dimension etc	Article No./Reference
				Designed by XXX		Checked by XXX	Filename HG 105
						Approved by - date XXX - 00/00/00	Date 23/01/18
				HILUX Glasgow - Block E Site Plan			Scale 1:750@A3
				HG 105 (1)	Edition 0	Sheet 1/1	



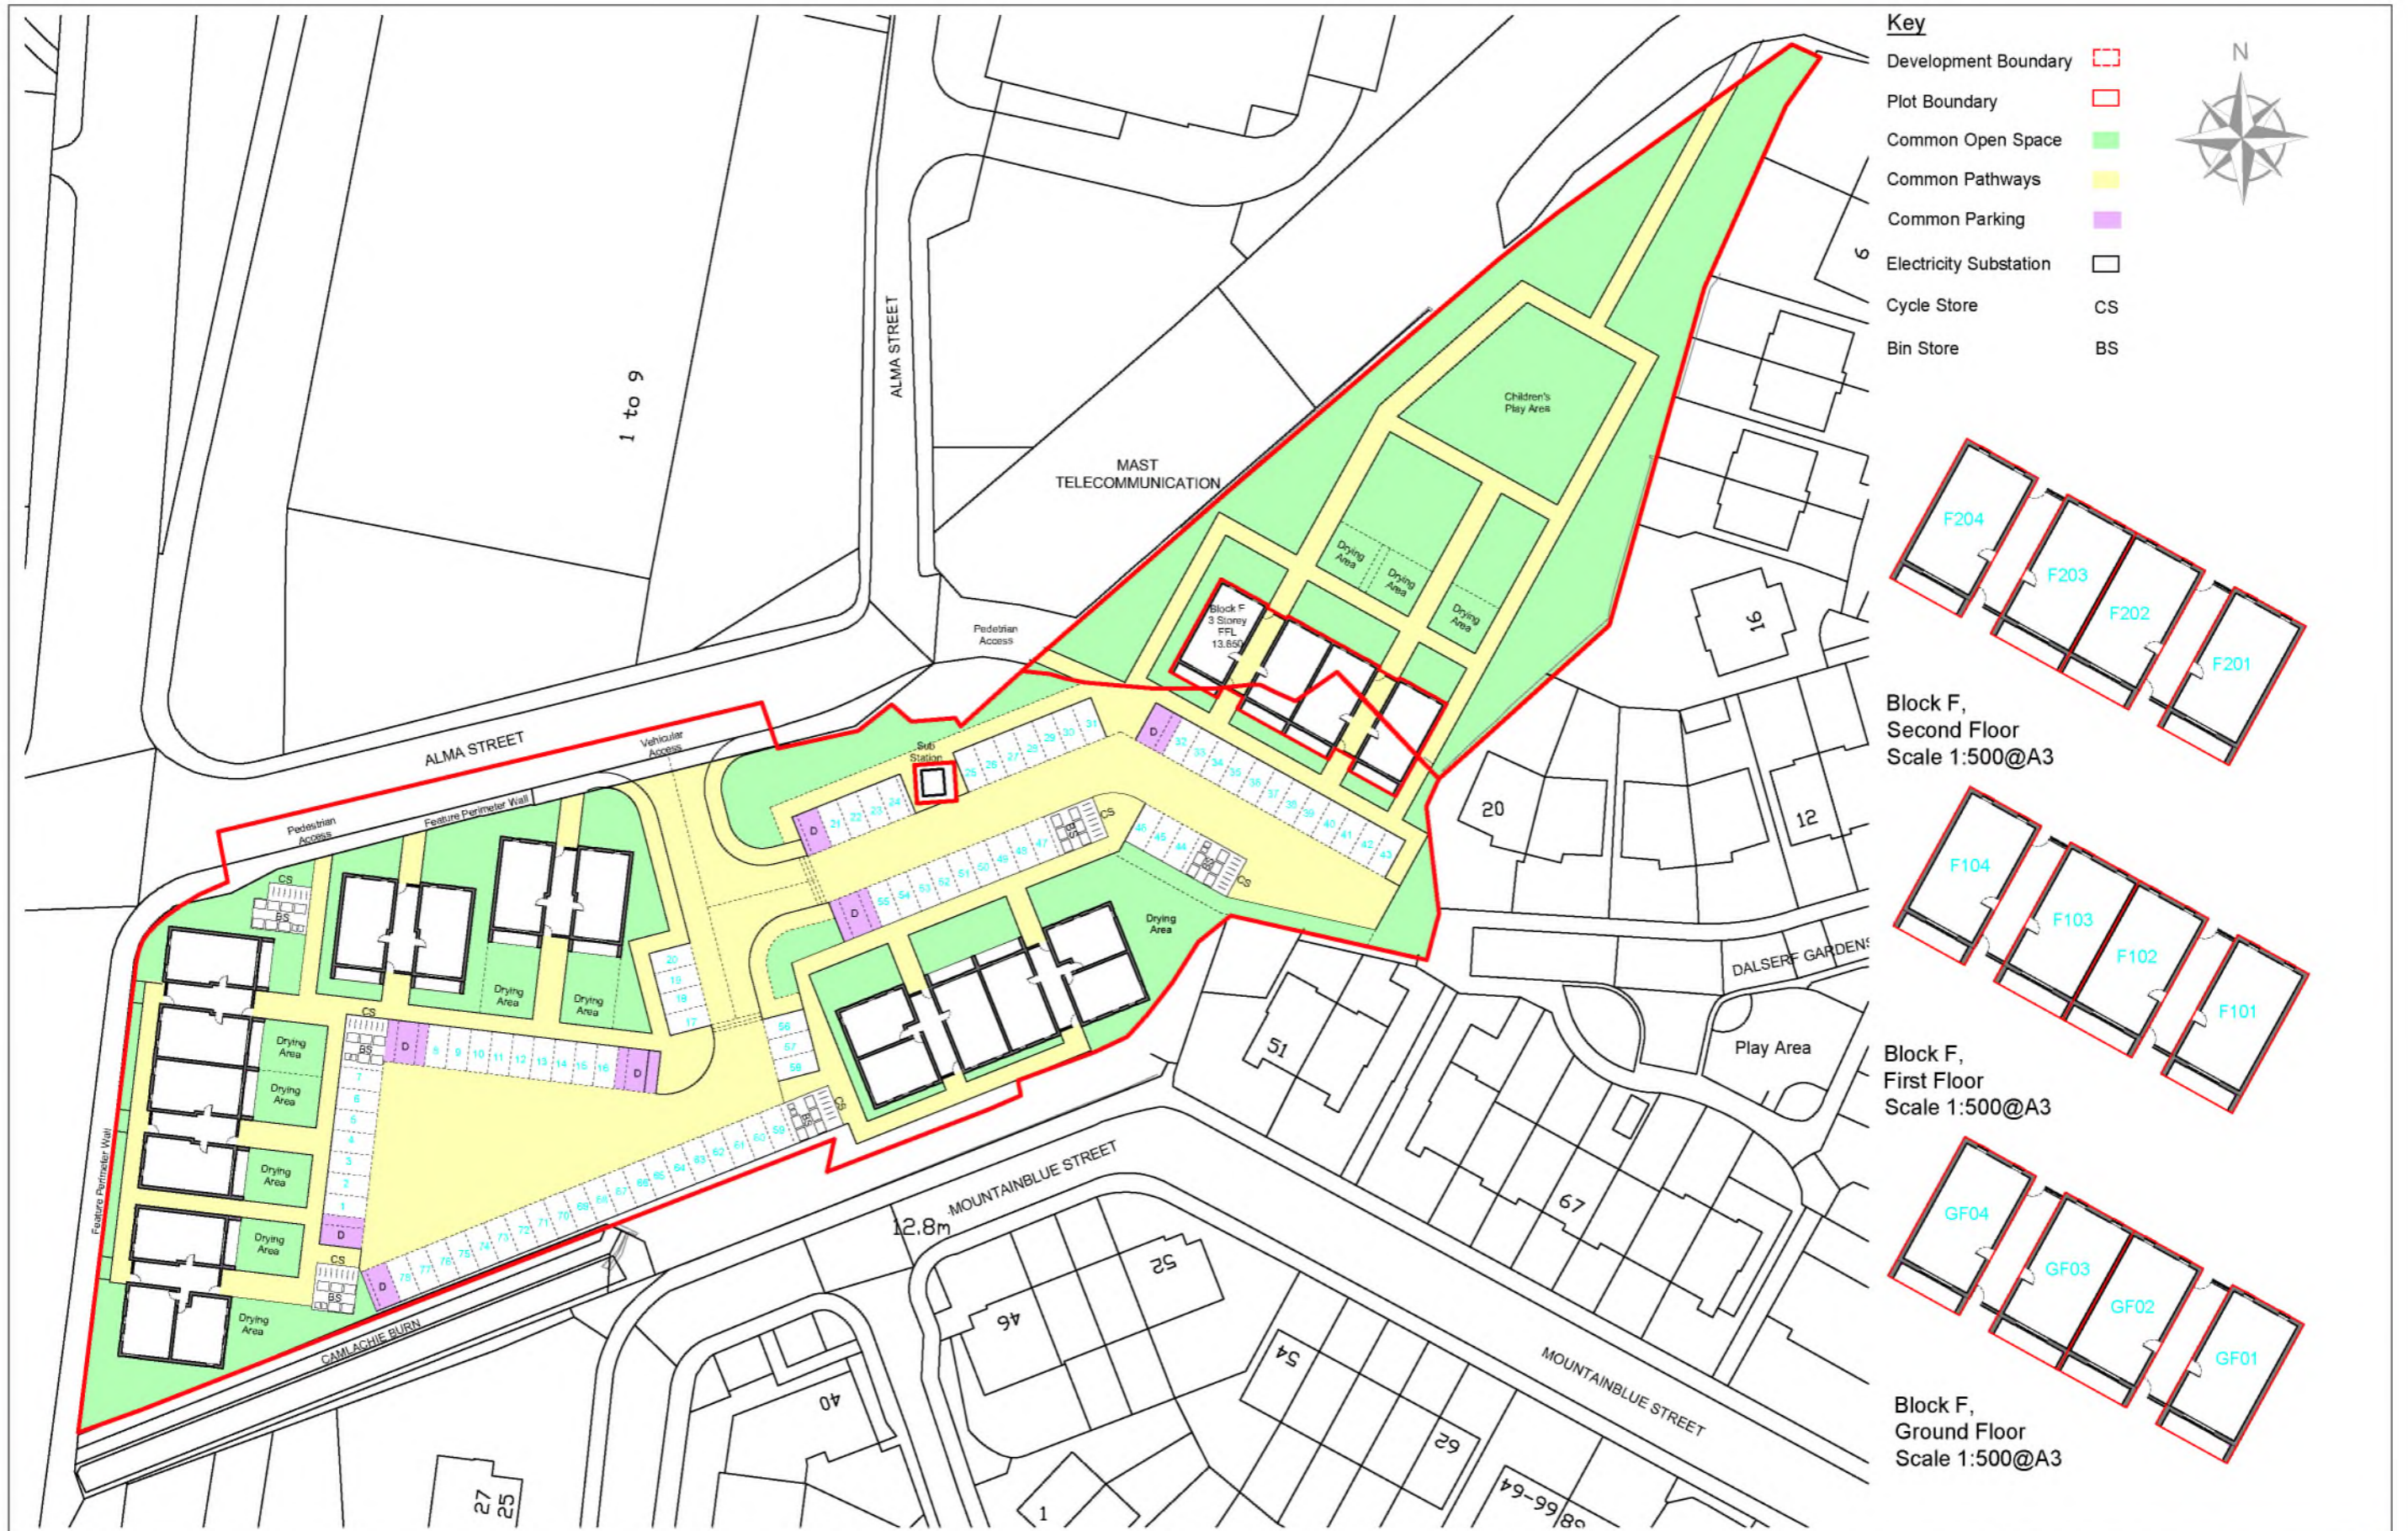

RevNo	Revision note	Date	Checked	Itemref	Quantity	Title/Name, designation, material, dimension etc	Article No./Reference
				Designed by XXX		Checked by XXX	Filename HG 106
						Approved by - date XXX - 00/00/00	Date 23/01/18
				HILUX Glasgow - Block F Site Plan			Scale 1:750@A3
				HG 106 (1)	Edition 0	Sheet 1/1	

