

The Development registered under Title LAN3459 and Plots 1 to 3 (inclusive) within have been DPA approved by:



I MacLaren - 2nd June 2017


Iain MacLaren (DPA Officer)

Project Title 'Plot 1', Main Street Symington, ML12 6LL		Drawing Title Location Plan & Site Plan	
Date 19/04/2017			
Scale 1:500 / 1:2500 (A3)			
Drawing Reference 1252-003		<small>25 Dalkeith Avenue Glasgow G41 5BN Scotland</small>	
		<small>tel/fax: 0141 4276566 www.sneddensurveys.com e-mail: glasgow@sneddensurveys.co.uk</small>	


Site Plan

Location Plan

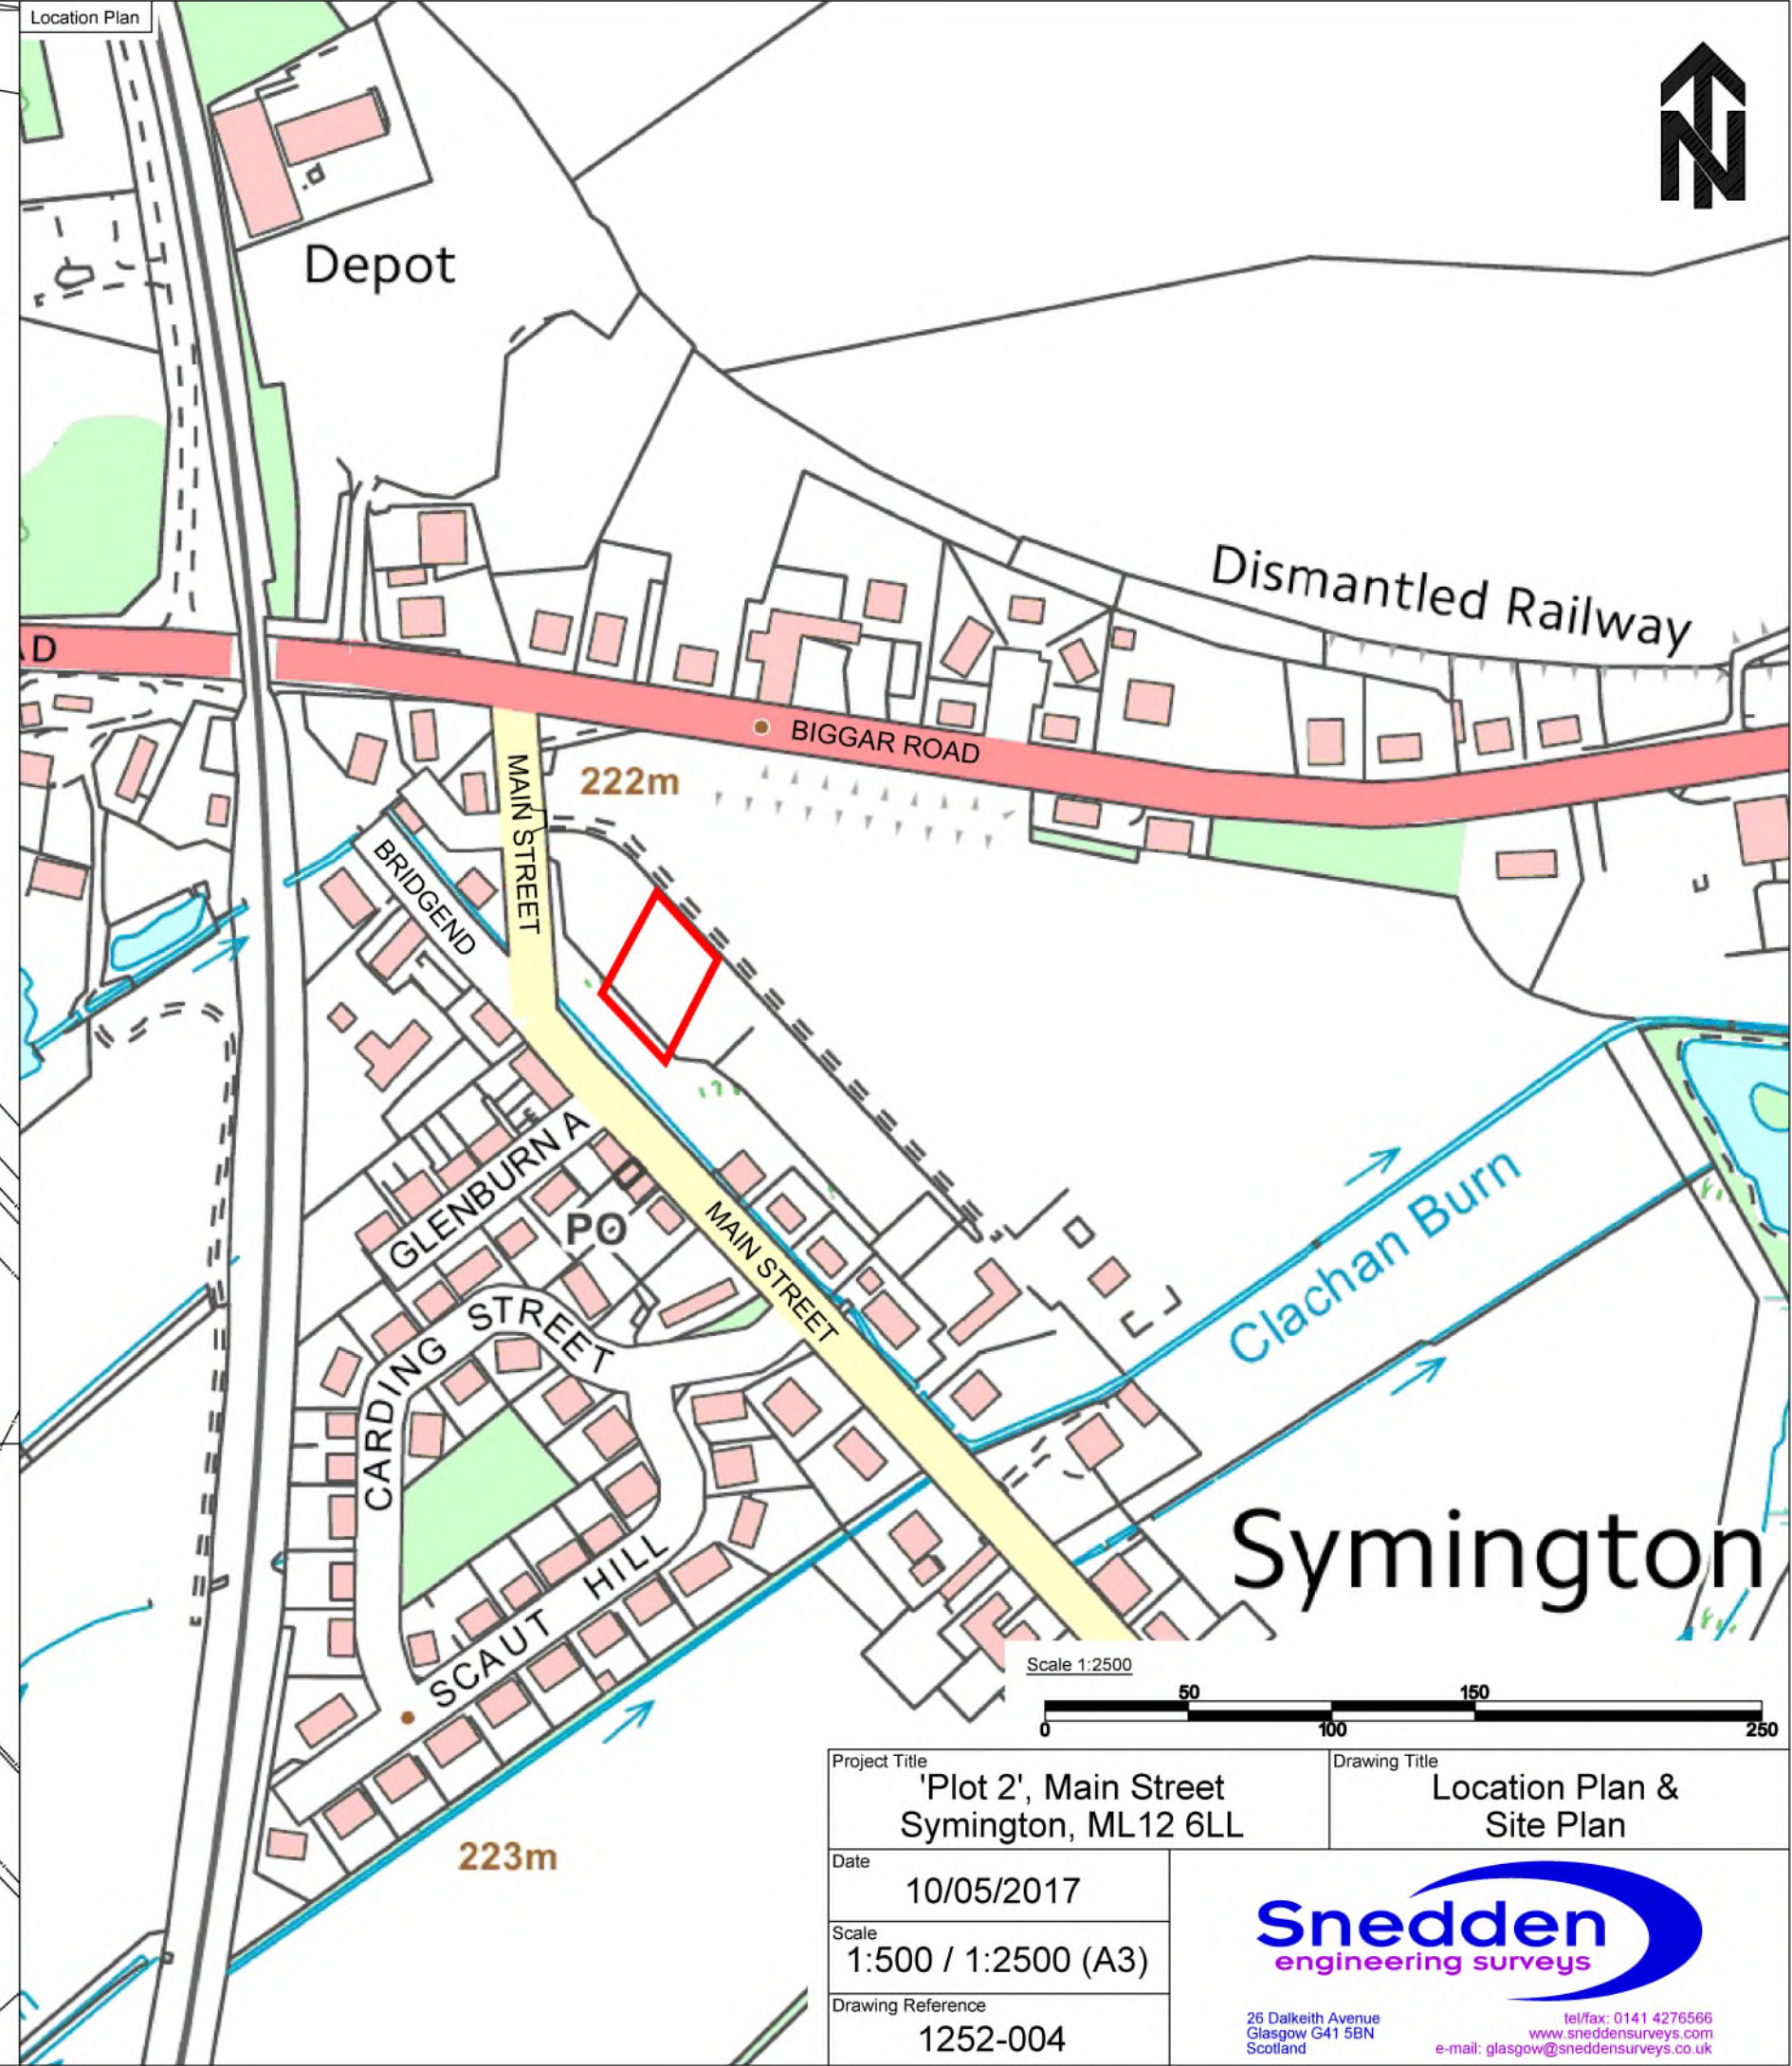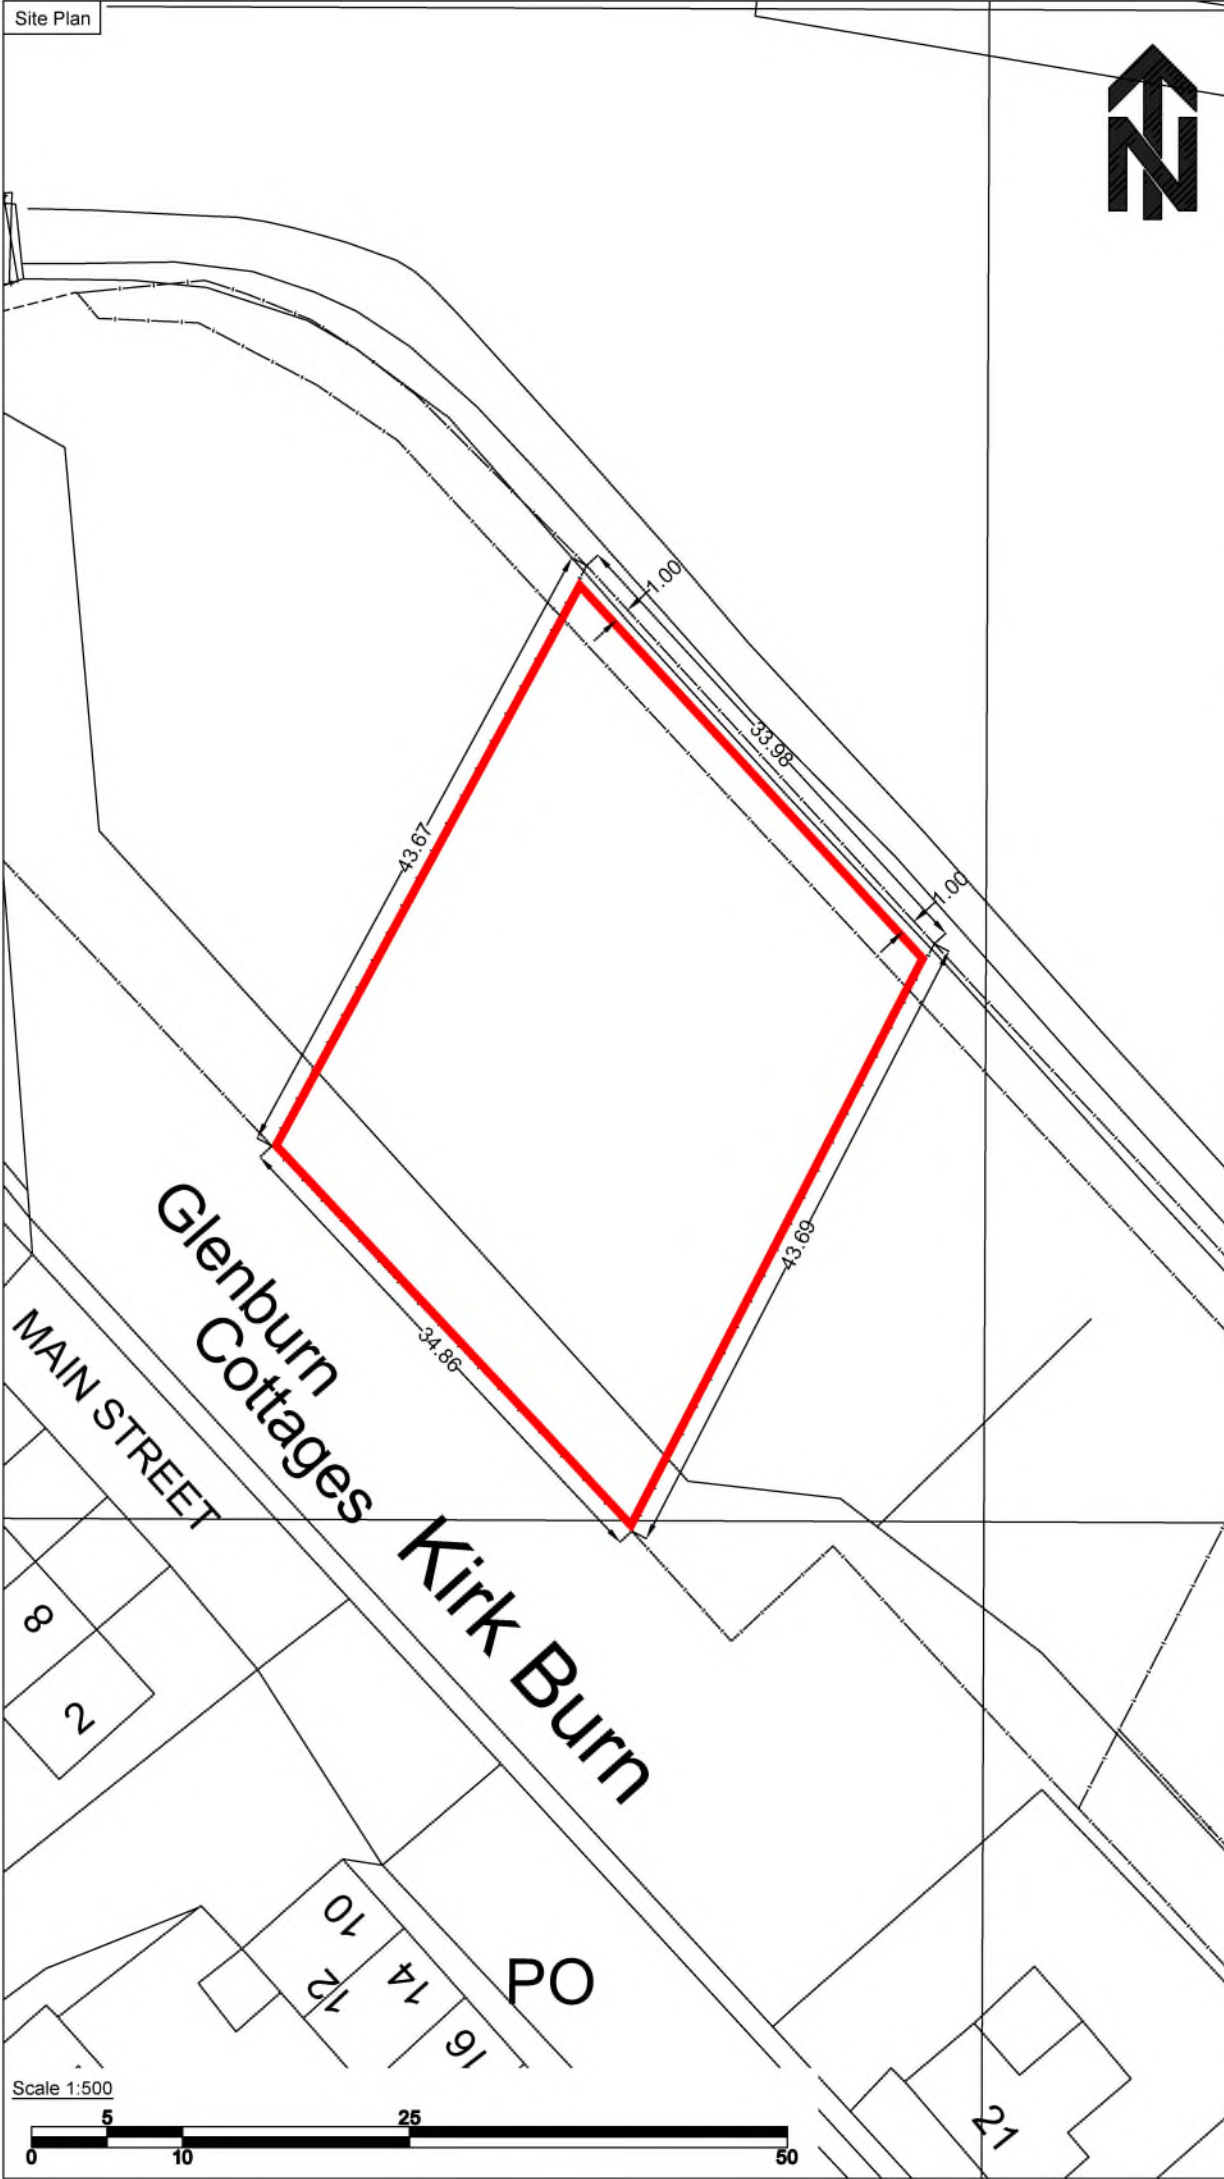



Project Title 'Plot 2', Main Street Symington, ML12 6LL		Drawing Title Location Plan & Site Plan	
Date 10/05/2017			
Scale 1:500 / 1:2500 (A3)			
Drawing Reference 1252-004		<small>25 Dalkeith Avenue Glasgow G41 5BN Scotland</small>	
		<small>tel/fax: 0141 4276566 www.sneddensurveys.com e-mail: glasgow@sneddensurveys.co.uk</small>	

Site Plan

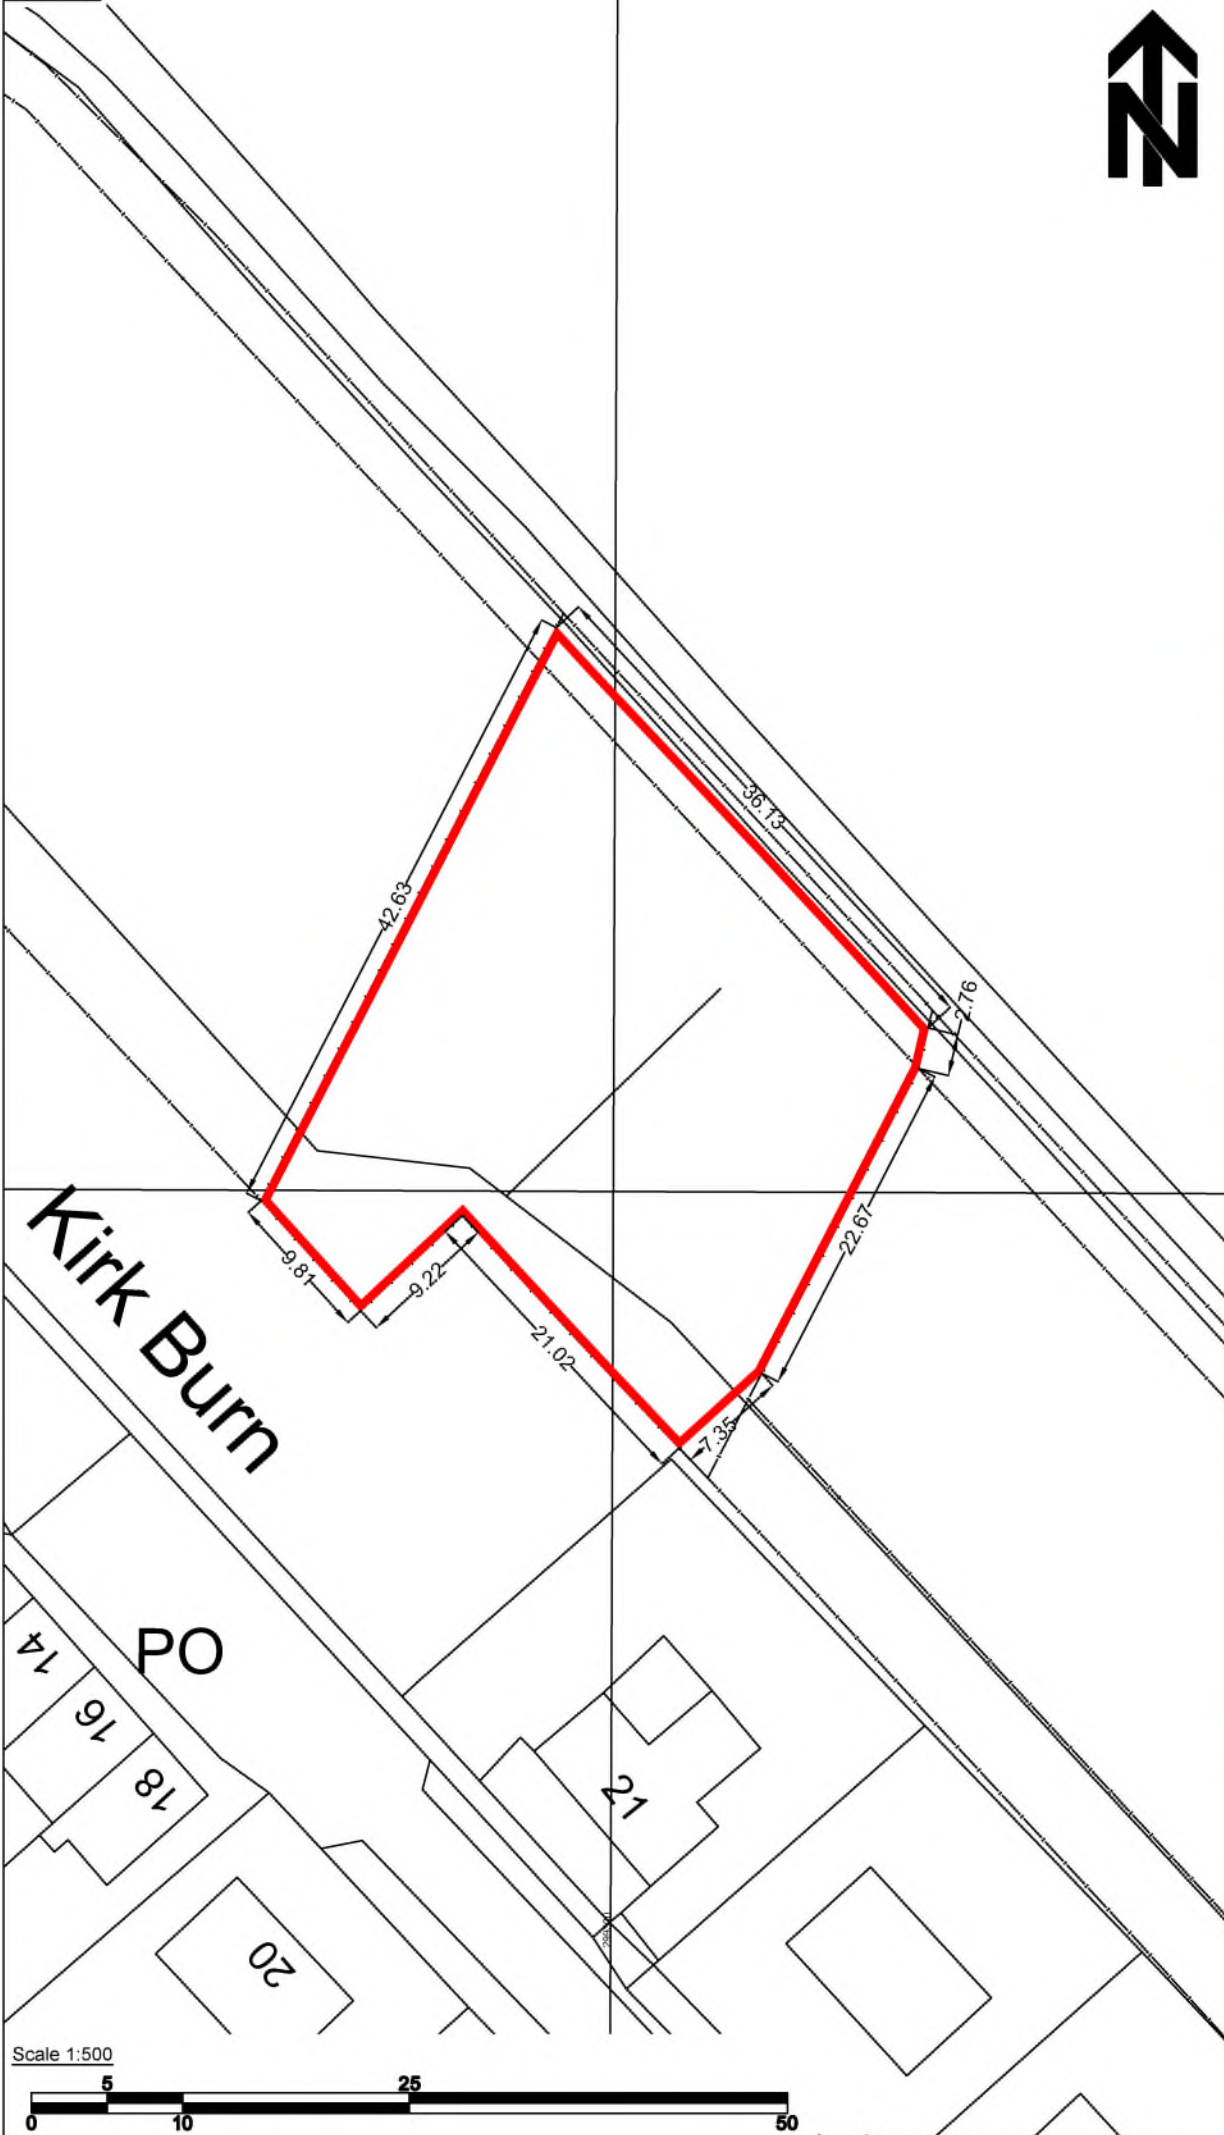

Location Plan

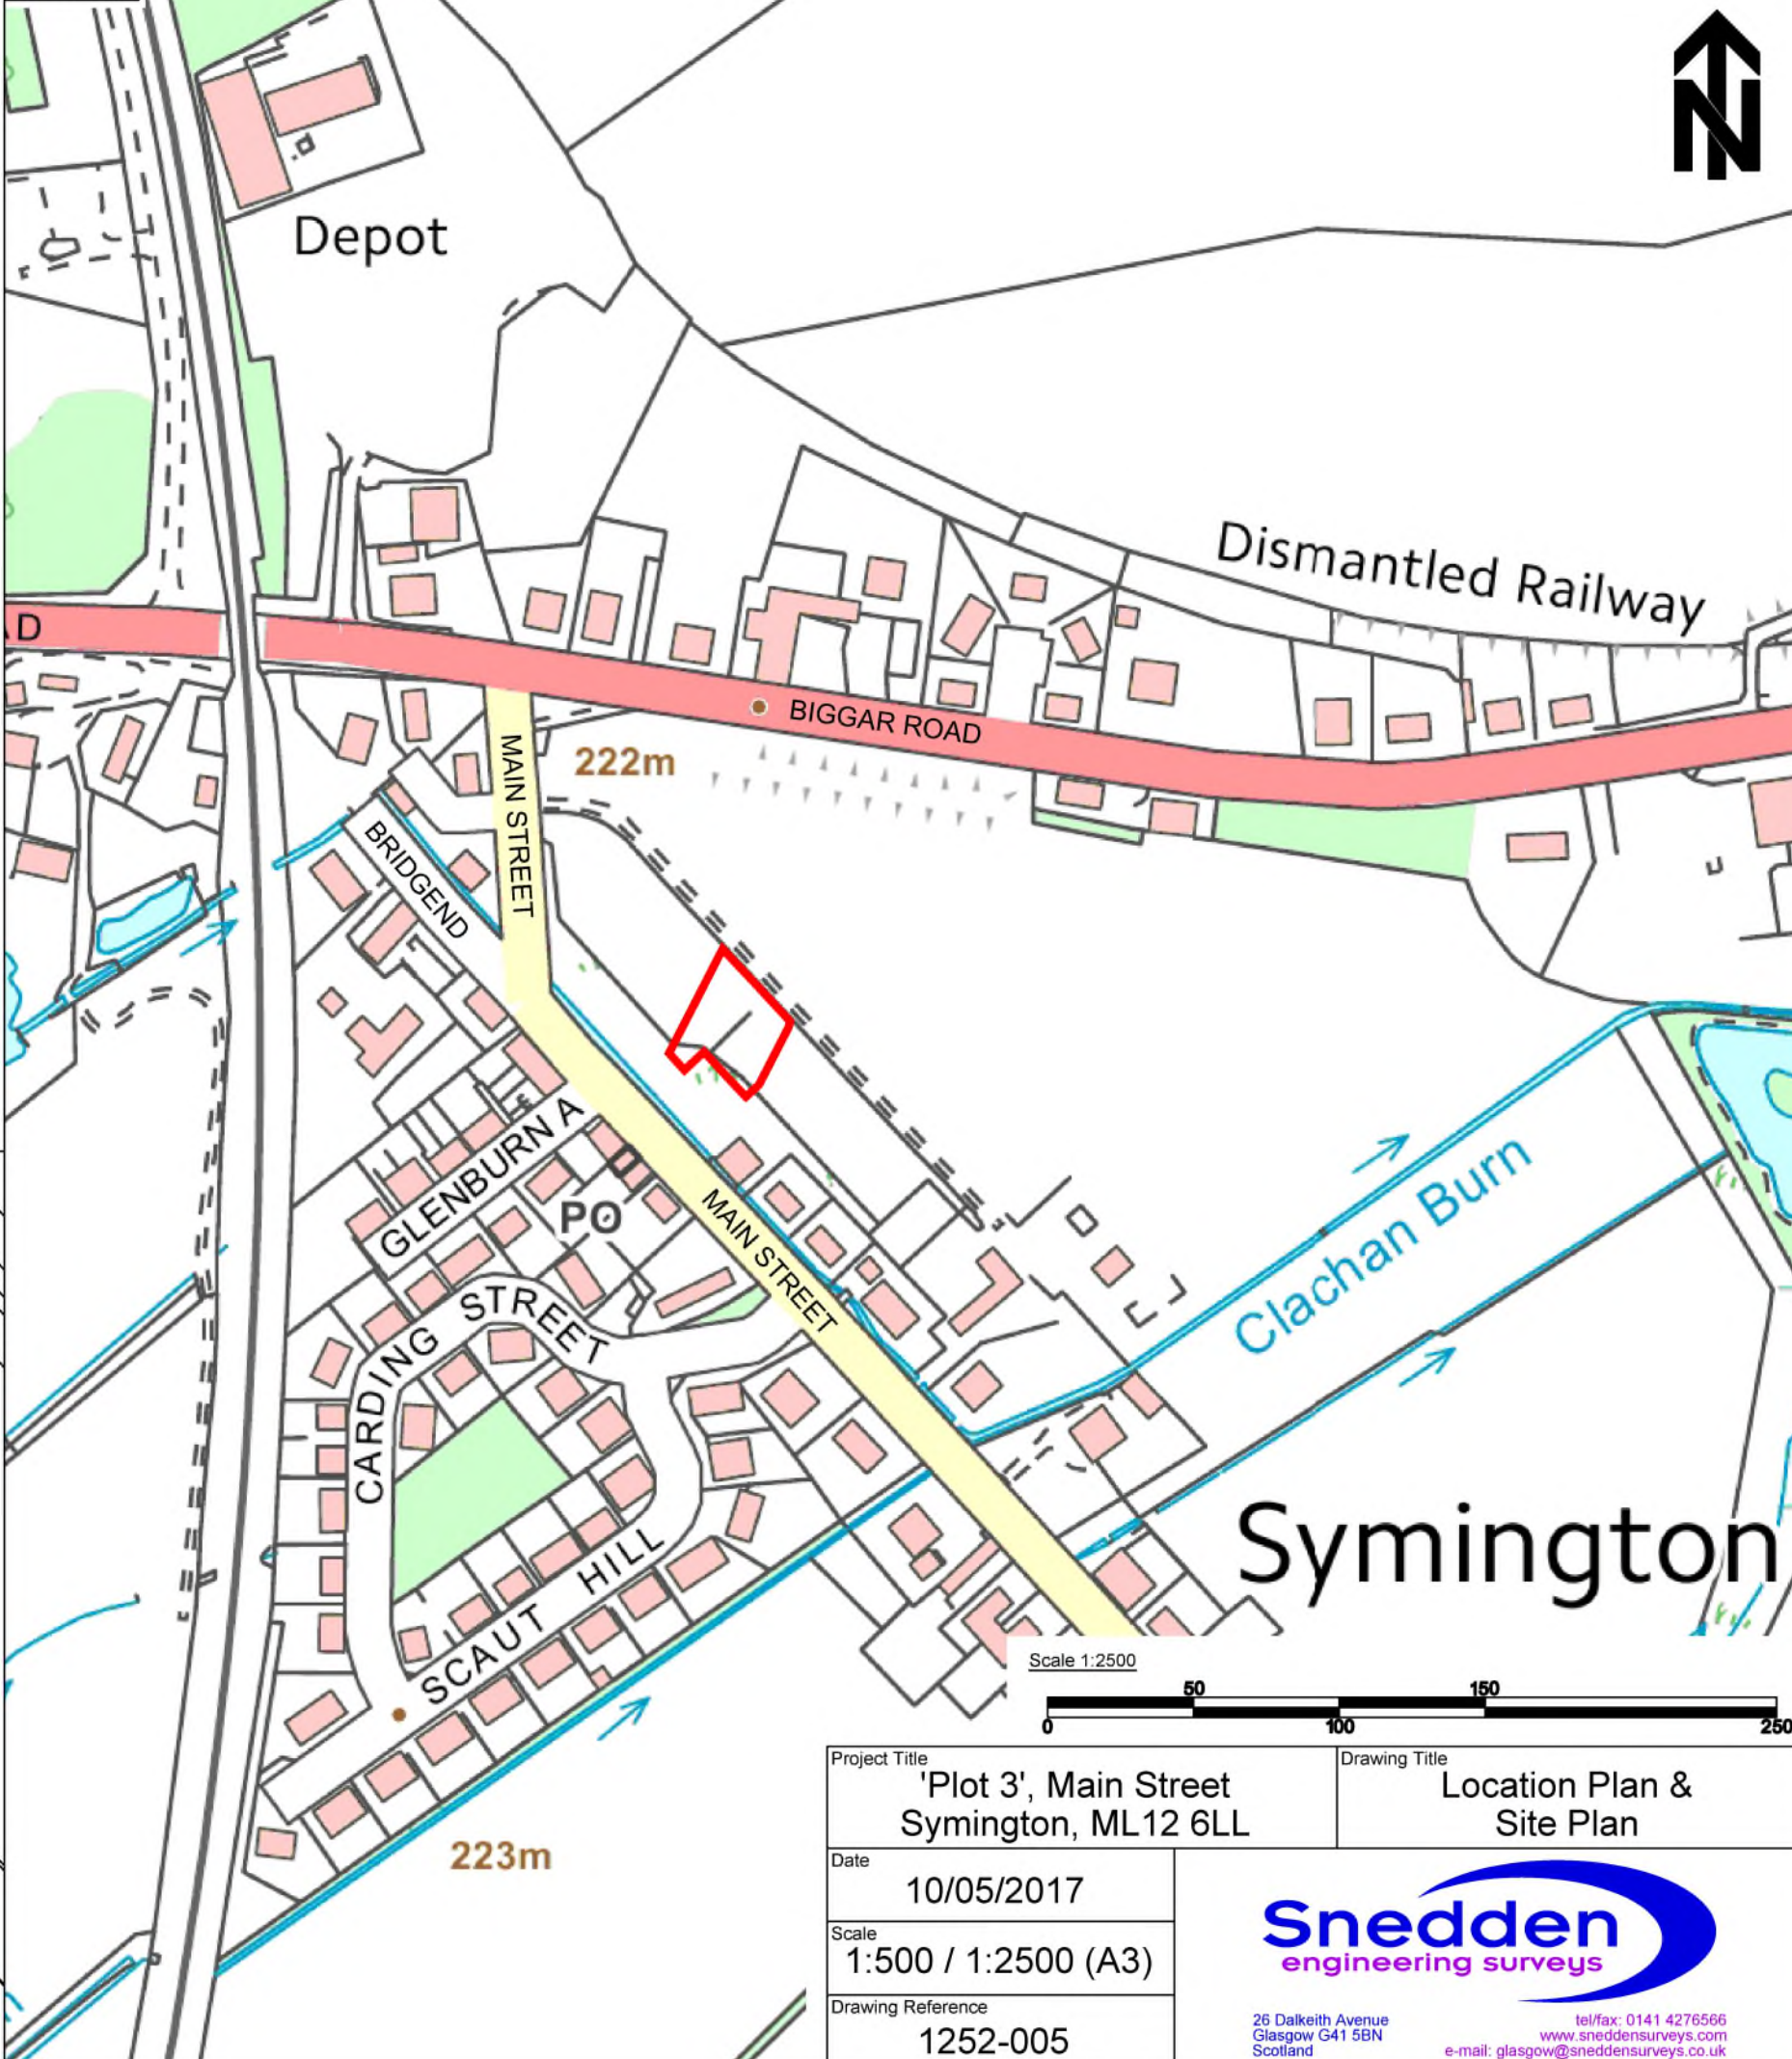

Project Title 'Plot 3', Main Street Symington, ML12 6LL	Drawing Title Location Plan & Site Plan
Date 10/05/2017	
Scale 1:500 / 1:2500 (A3)	
Drawing Reference 1252-005	<small>26 Dalkeith Avenue Glasgow G41 5BN Scotland</small>
	<small>tel/fax: 0141 4276566 www.sneddensurveys.com e-mail: glasgow@sneddensurveys.co.uk</small>