

The Development registered under title WLN50622 and plots 202 to 218 and 220 to 247 within have been DPA approved by:  
*Craig McFadden – 2 June 2017*  
Craig McFadden ( DPA Officer)

 PHASE 2A BOUNDARY

 FEU BOUNDARY

 SHARED DRIVEWAY


 SHARED FOOTPATH

 ADOPTED ROADS & FOOTPATHS

 ADOPTED SERVICE STRIP

## Future Development by Others

## Phase 2A

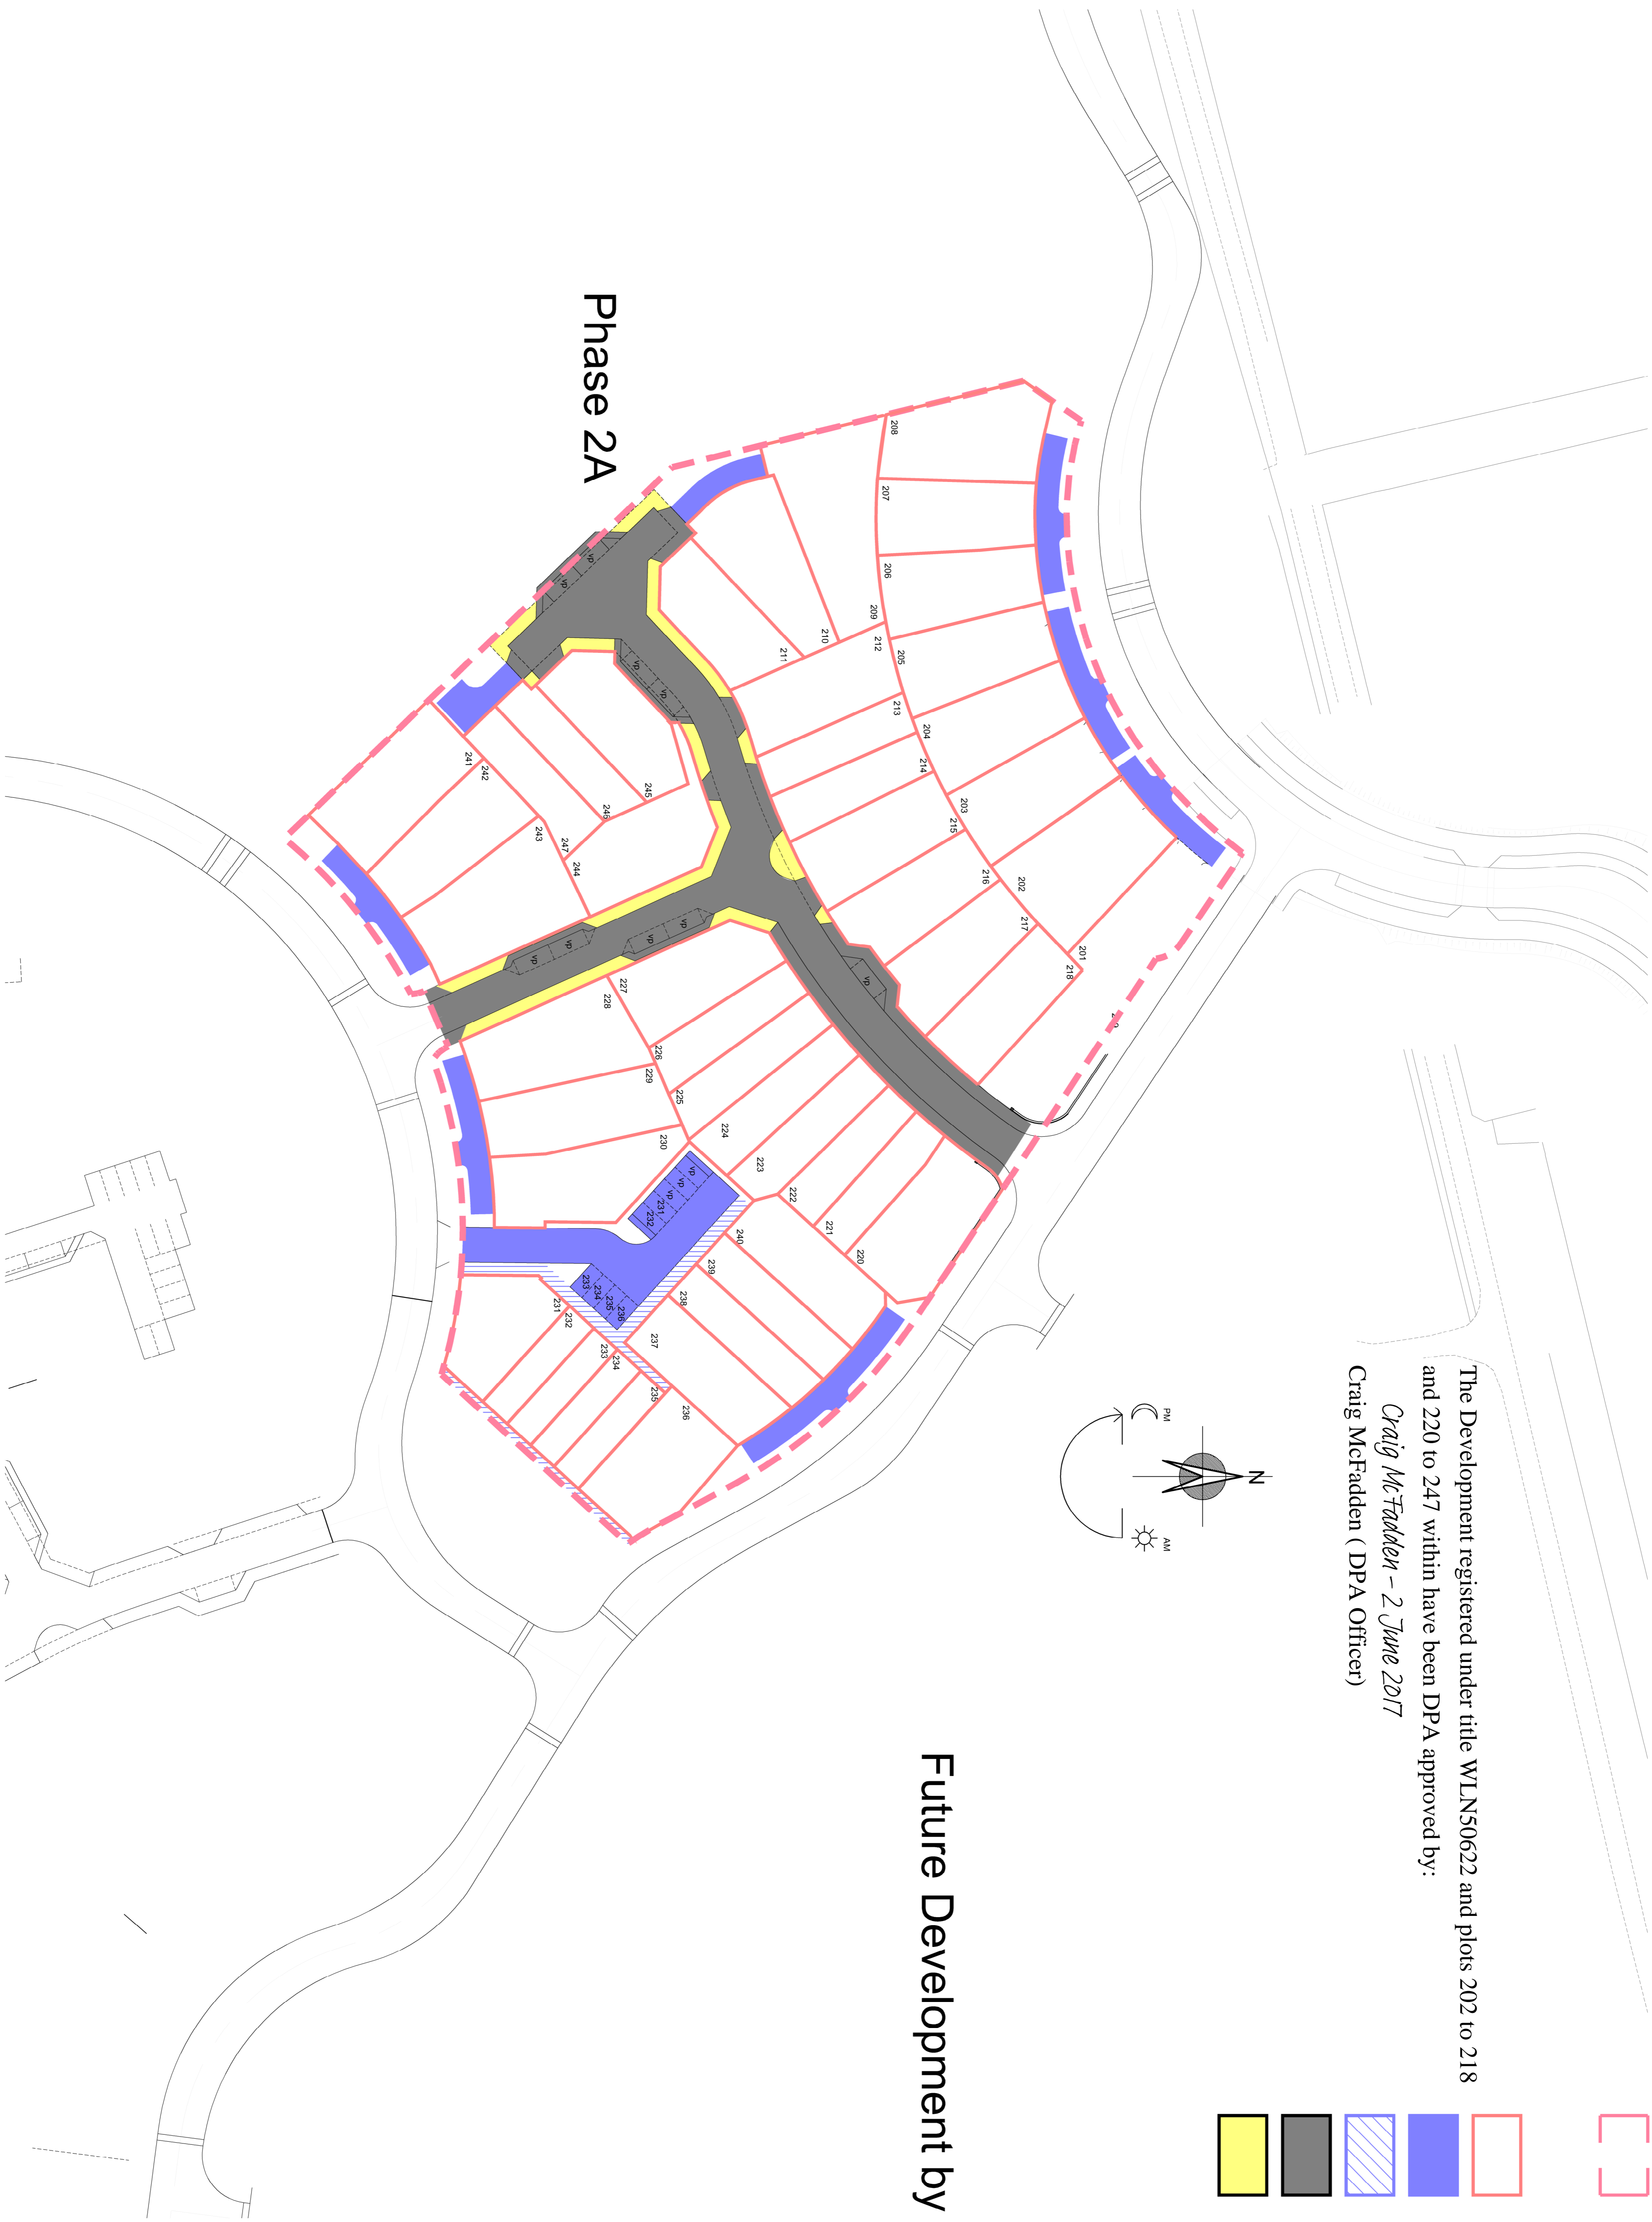

### AMENDMENTS

Issue	Date	Detail
F	02.08.17	Updated to remove Feu boundaries at plots 201 & 219.
E	14.03.17	Feu boundaries at plots 218, 219 & 220 revised to suit latest layout.
D	10.03.17	Adopted footpaths and service strips layout updated to suit site plan.
C	15.02.17	Level added to suit site plan. Level added to suit site plan. Level added to suit site plan.
B	12.10.16	Level added to suit site plan. Level added to suit site plan. Level added to suit site plan.
A	02.09.16	Level added to suit site plan. Level added to suit site plan. Level added to suit site plan.

Hamilton Business Park  
Card Street  
Hamilton ML3 0QA  
Telephone 01698 477440  
Fax 01698 477441  
www.bellway.co.uk



Project  
Heartlands 2

Drawing  
DEVELOPMENT PLAN  
APPROVAL  
PHASE 2A

Scale  
1:500@A1 LM

Date  
JULY 16

Drawing No  
HS2/DPA/PH2A/01 F