

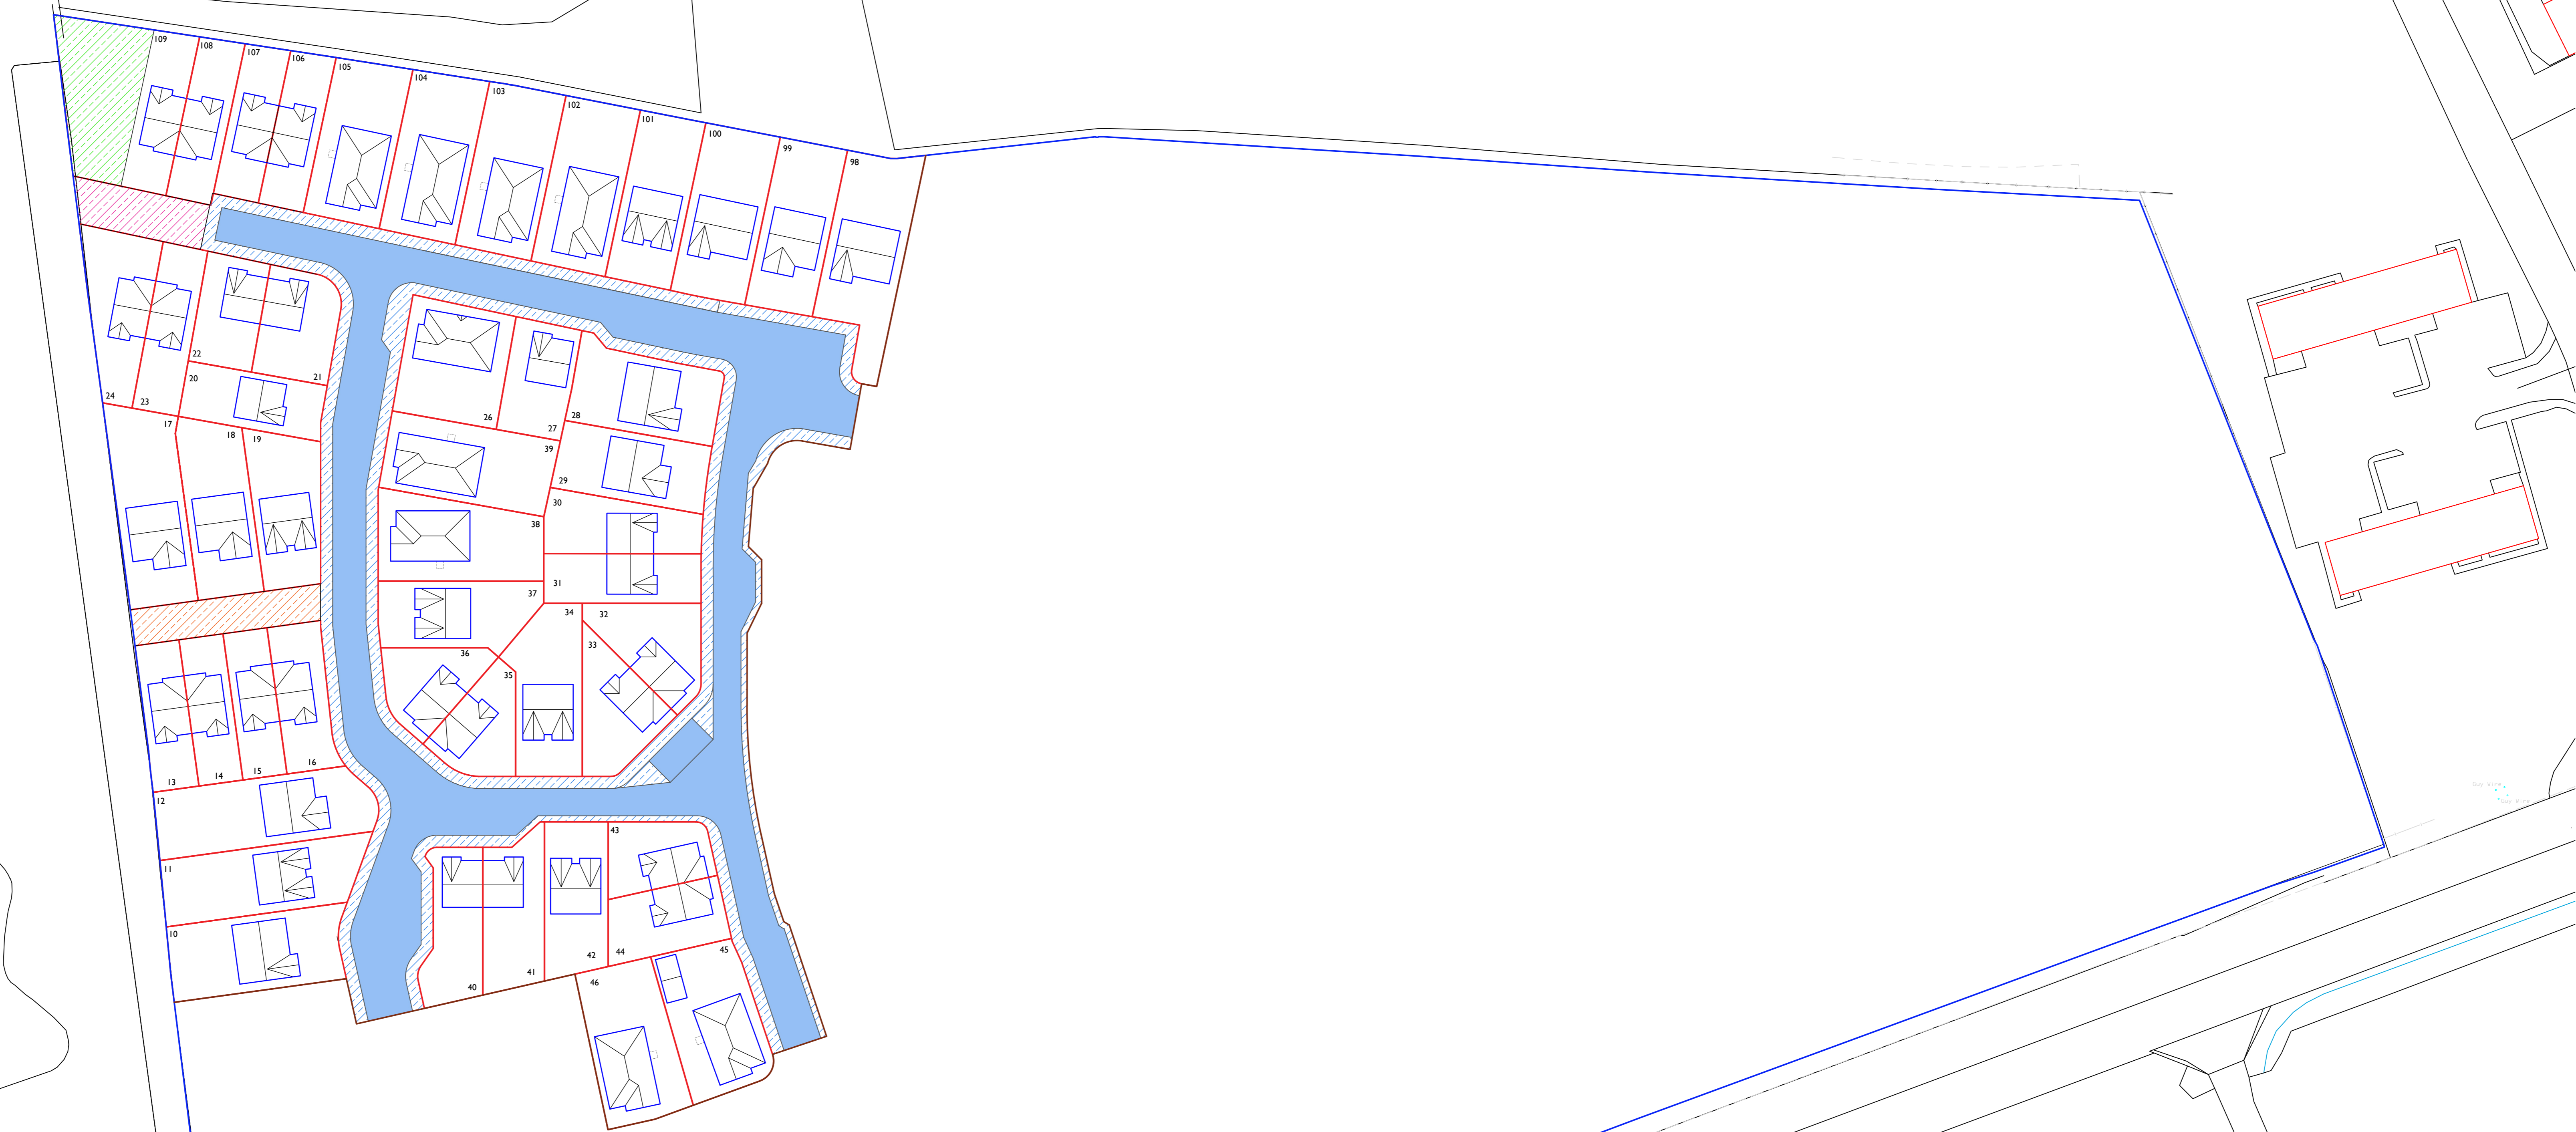


The development registered under Title FFE94805 and plots 10 to 24 (inclusive), 26 to 46 (inclusive) and 98 to 109 (inclusive) within have been DPA approved by
D MacDonald 04 Mar 2019
David MacDonald (DPA Officer)

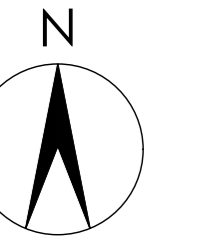

Serial number: 111317
 © Crown copyright and database right 2017
 Ordnance Survey licence 100048957
 Reproduction in whole or in part is prohibited without the prior permission of Ordnance Survey

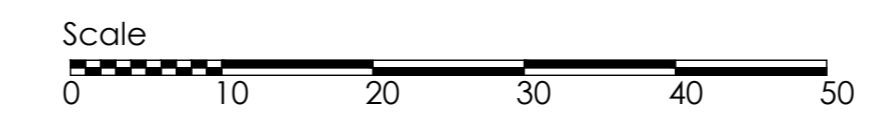

- Overall Site Boundary
- Plot Boundary
- Phase 2 Boundary
- Adopted Roads
- Adopted Paths
- Communal Road - Plots 13 to 19
- Communal Road - Plots 23,24,108 & 109
- Scottish Water servitude - Plot 109

Master Drawn by:	Last Revision Date:	Master Draw No:	Master Revision:
-	-	-	-

EASY LIVING
HOMES

Eastfield Ind. Est. Glenrothes, Fife, KY7 4NS
 Tel: 01592 770200 Fax: 01592 807060 Web: www.eld.co.uk

Copyright in this design is reserved to Easy Living Developments and these drawings are issued on the express condition that they are to be treated as confidential and are not to be copied, photocopied, or otherwise communicated to any third party without prior written consent of Easy Living Developments.

Date	Drawing Revision	Index	By

PROJECT CLIENT:
 Proposed Development at
 The Avenues, Lochgelly

DRAWING: A0
 Proposed Site Plan
 Development Plan Approval

Drawn/checked by:	Checked by:	Date:	Scale:
KHB	-	150219	1:500

Site Code:	Job Code:	Drawing No.:	Revision:
041	-	DPA-02	-