






Drawing Notes:


1. Red line indicates ownership boundary.
2. Green line indicates block boundary.

The Development registered under title MID132799 and apartments 1 to 9 within have been DPA approved by:



Craig McFadden - 29 May 2019
 Craig McFadden (DPA Officer)

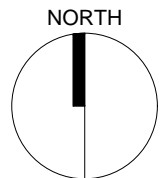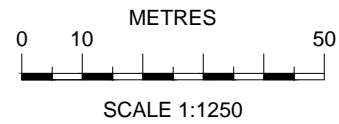

| | | | | |
|---------------------------------------|---|-------------|---|---|
| Legal | Date | 2019 05 22 | Scale | 1:1250 @ A4 |
| | This drawing is copyright of Morgan McDonnell Architecture Ltd. | | | |
| Project Title | Drawing Title | |  | MORGAN MCDONNELL 5 Advocate's Close / Edinburgh / EH1 1ND T 0131 332 4200 / E mail@morganmcdonnell.co.uk |
| Great King Street 32-36, Edinburgh | Location Plan | | | |
| | Job no. | Drawing no. | | |
| Do not scale from this drawing | P16-048 | L(LE)100 | | |

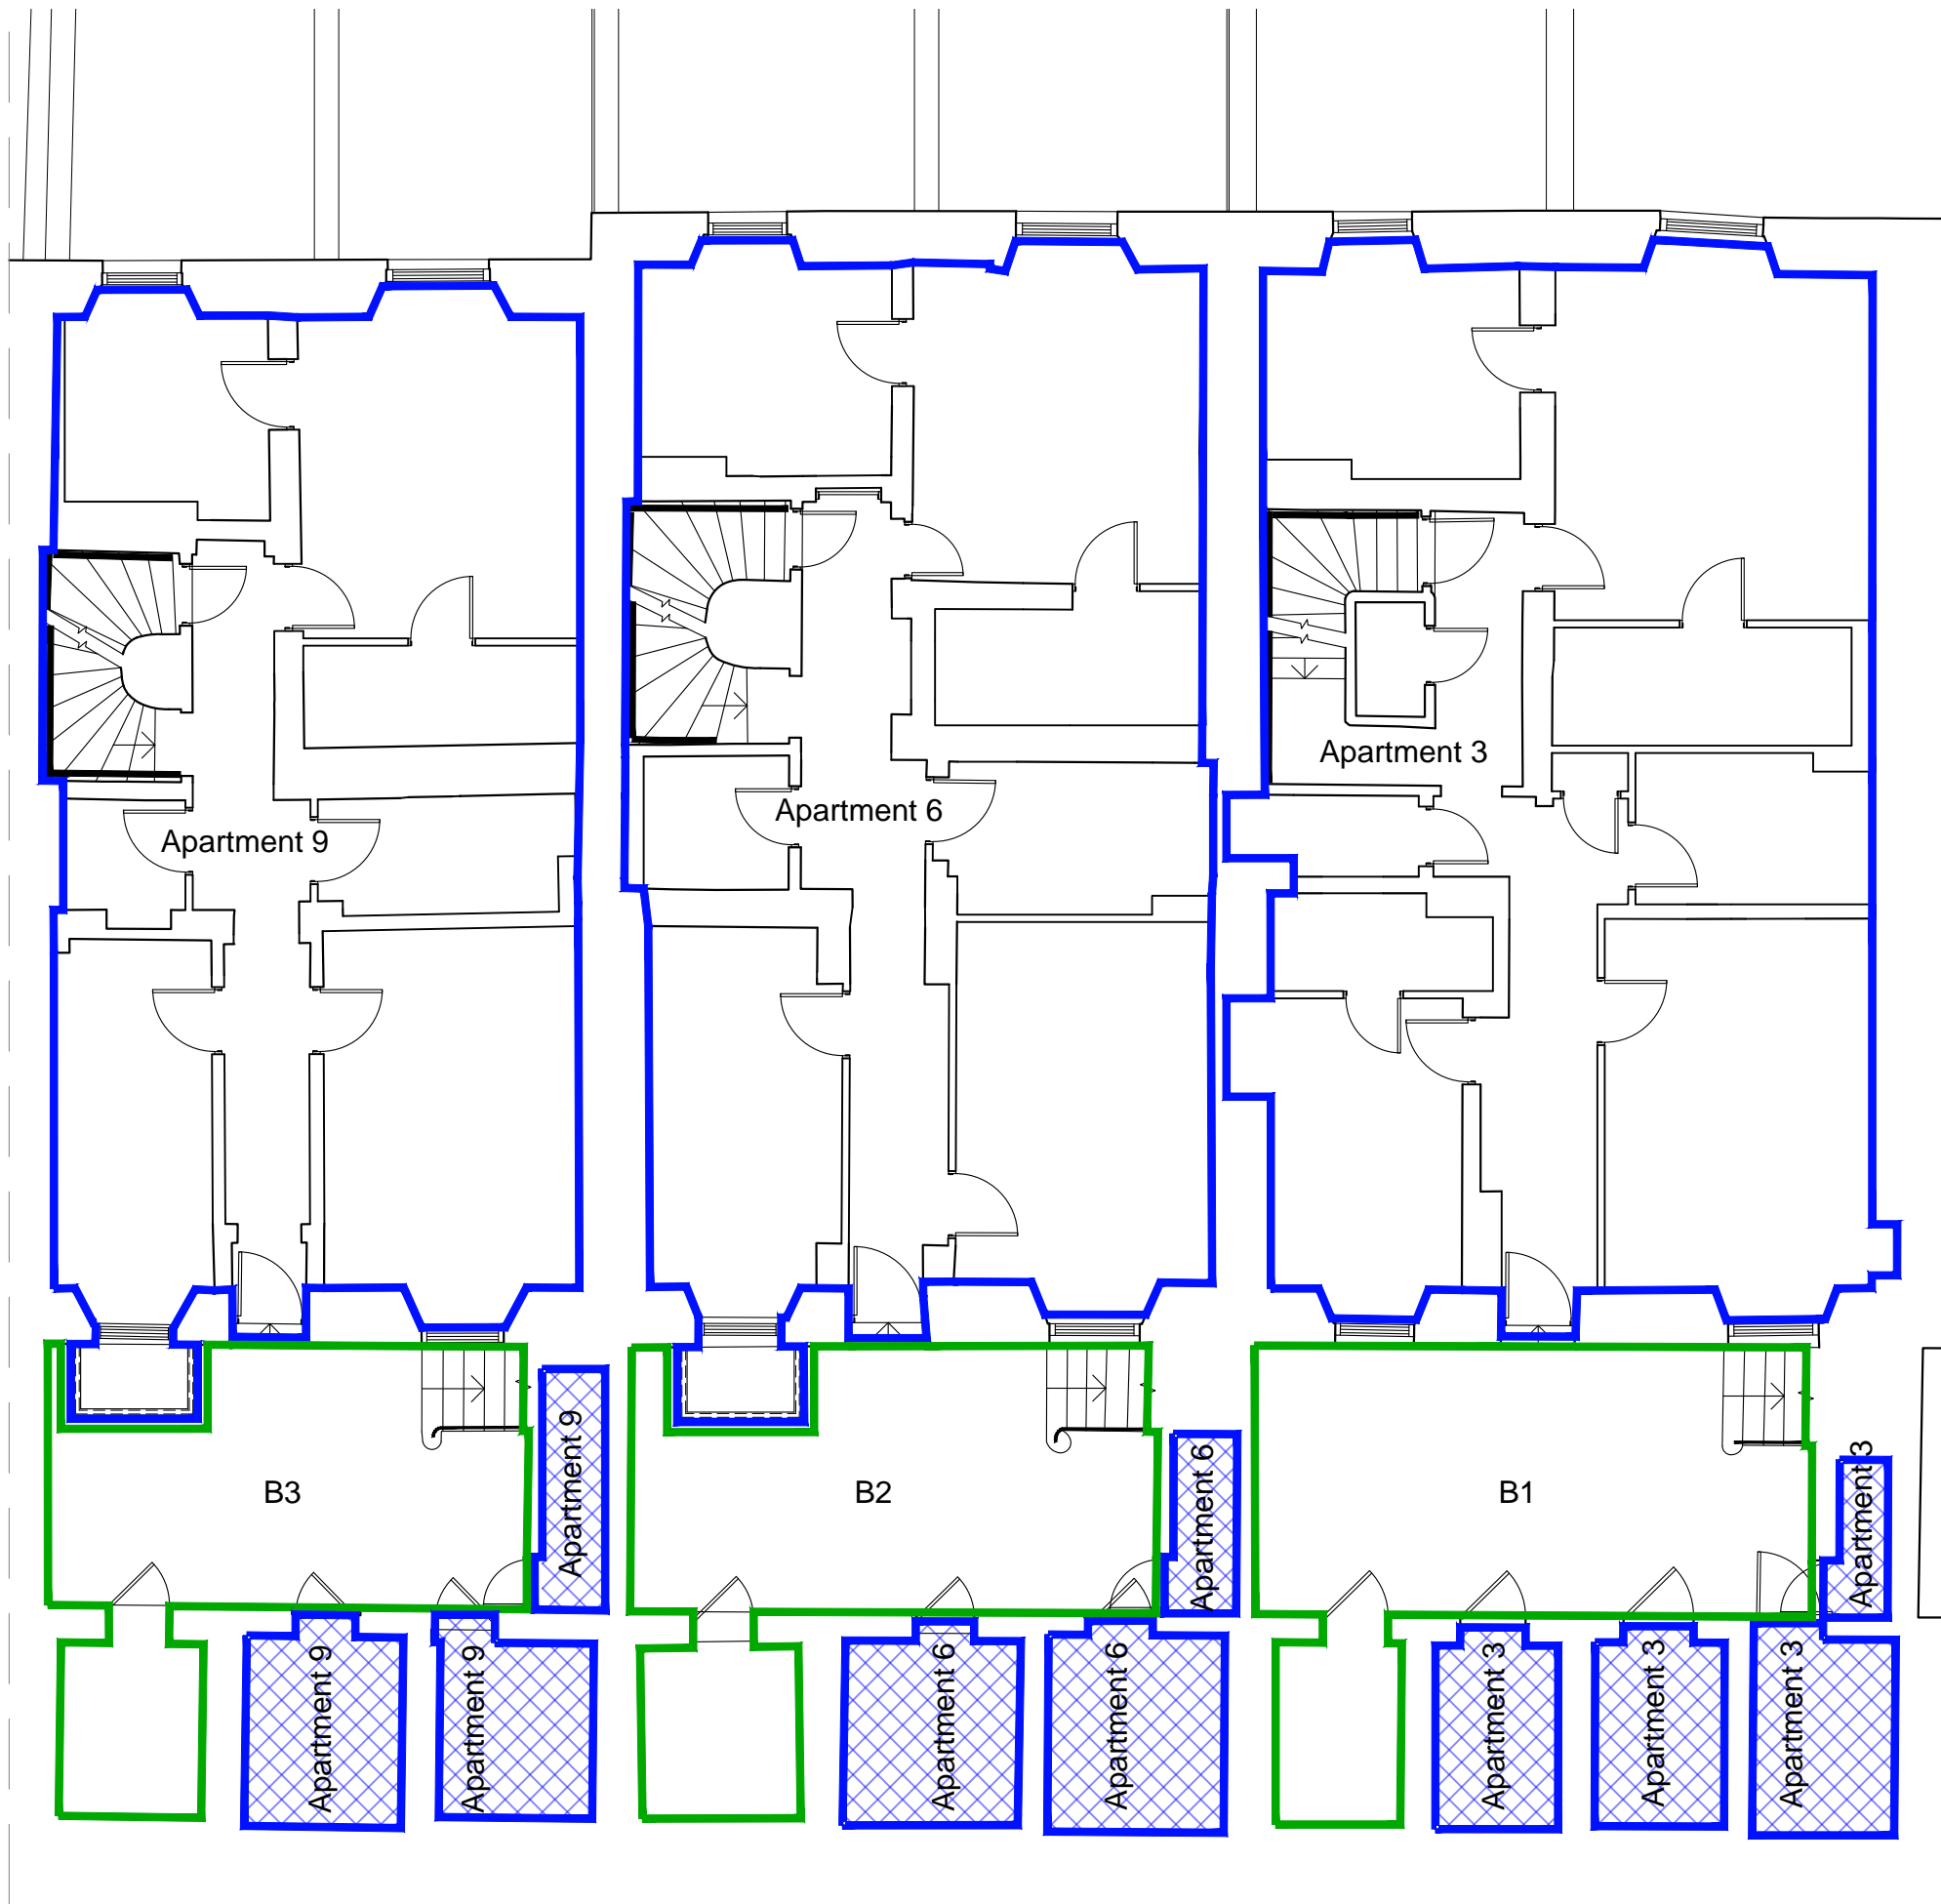

- General notes:**
- Blue line indicates "Flat Boundary".
 - Blue cross hatch indicates "Cellar pertaining to Flat".
 - Green line indicates "Block Common Parts".

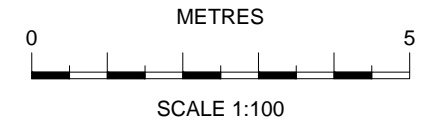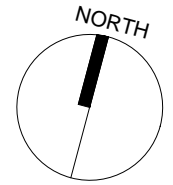

Rev A: 2019 05 27: Apartment numbers amended.

Legal

Do not scale from this drawing

Project Title: Great King Street 32-36, Edinburgh

Drawing Title: Lower Ground Floor Plan as Proposed




MORGAN MCDONNELL


5 Advocate's Close / Edinburgh / EH1 1ND
 T 0131 332 4200 / E mail@morganmcdonnell.co.uk

| | | | |
|---------|------------|----------|------------|
| Date | 2019 05 22 | Scale | 1:100 @ A3 |
| Job no. | P16-048 | Dwg. no. | L(LE)012 |

This drawing is the copyright of Morgan McDonnell Architecture Ltd.

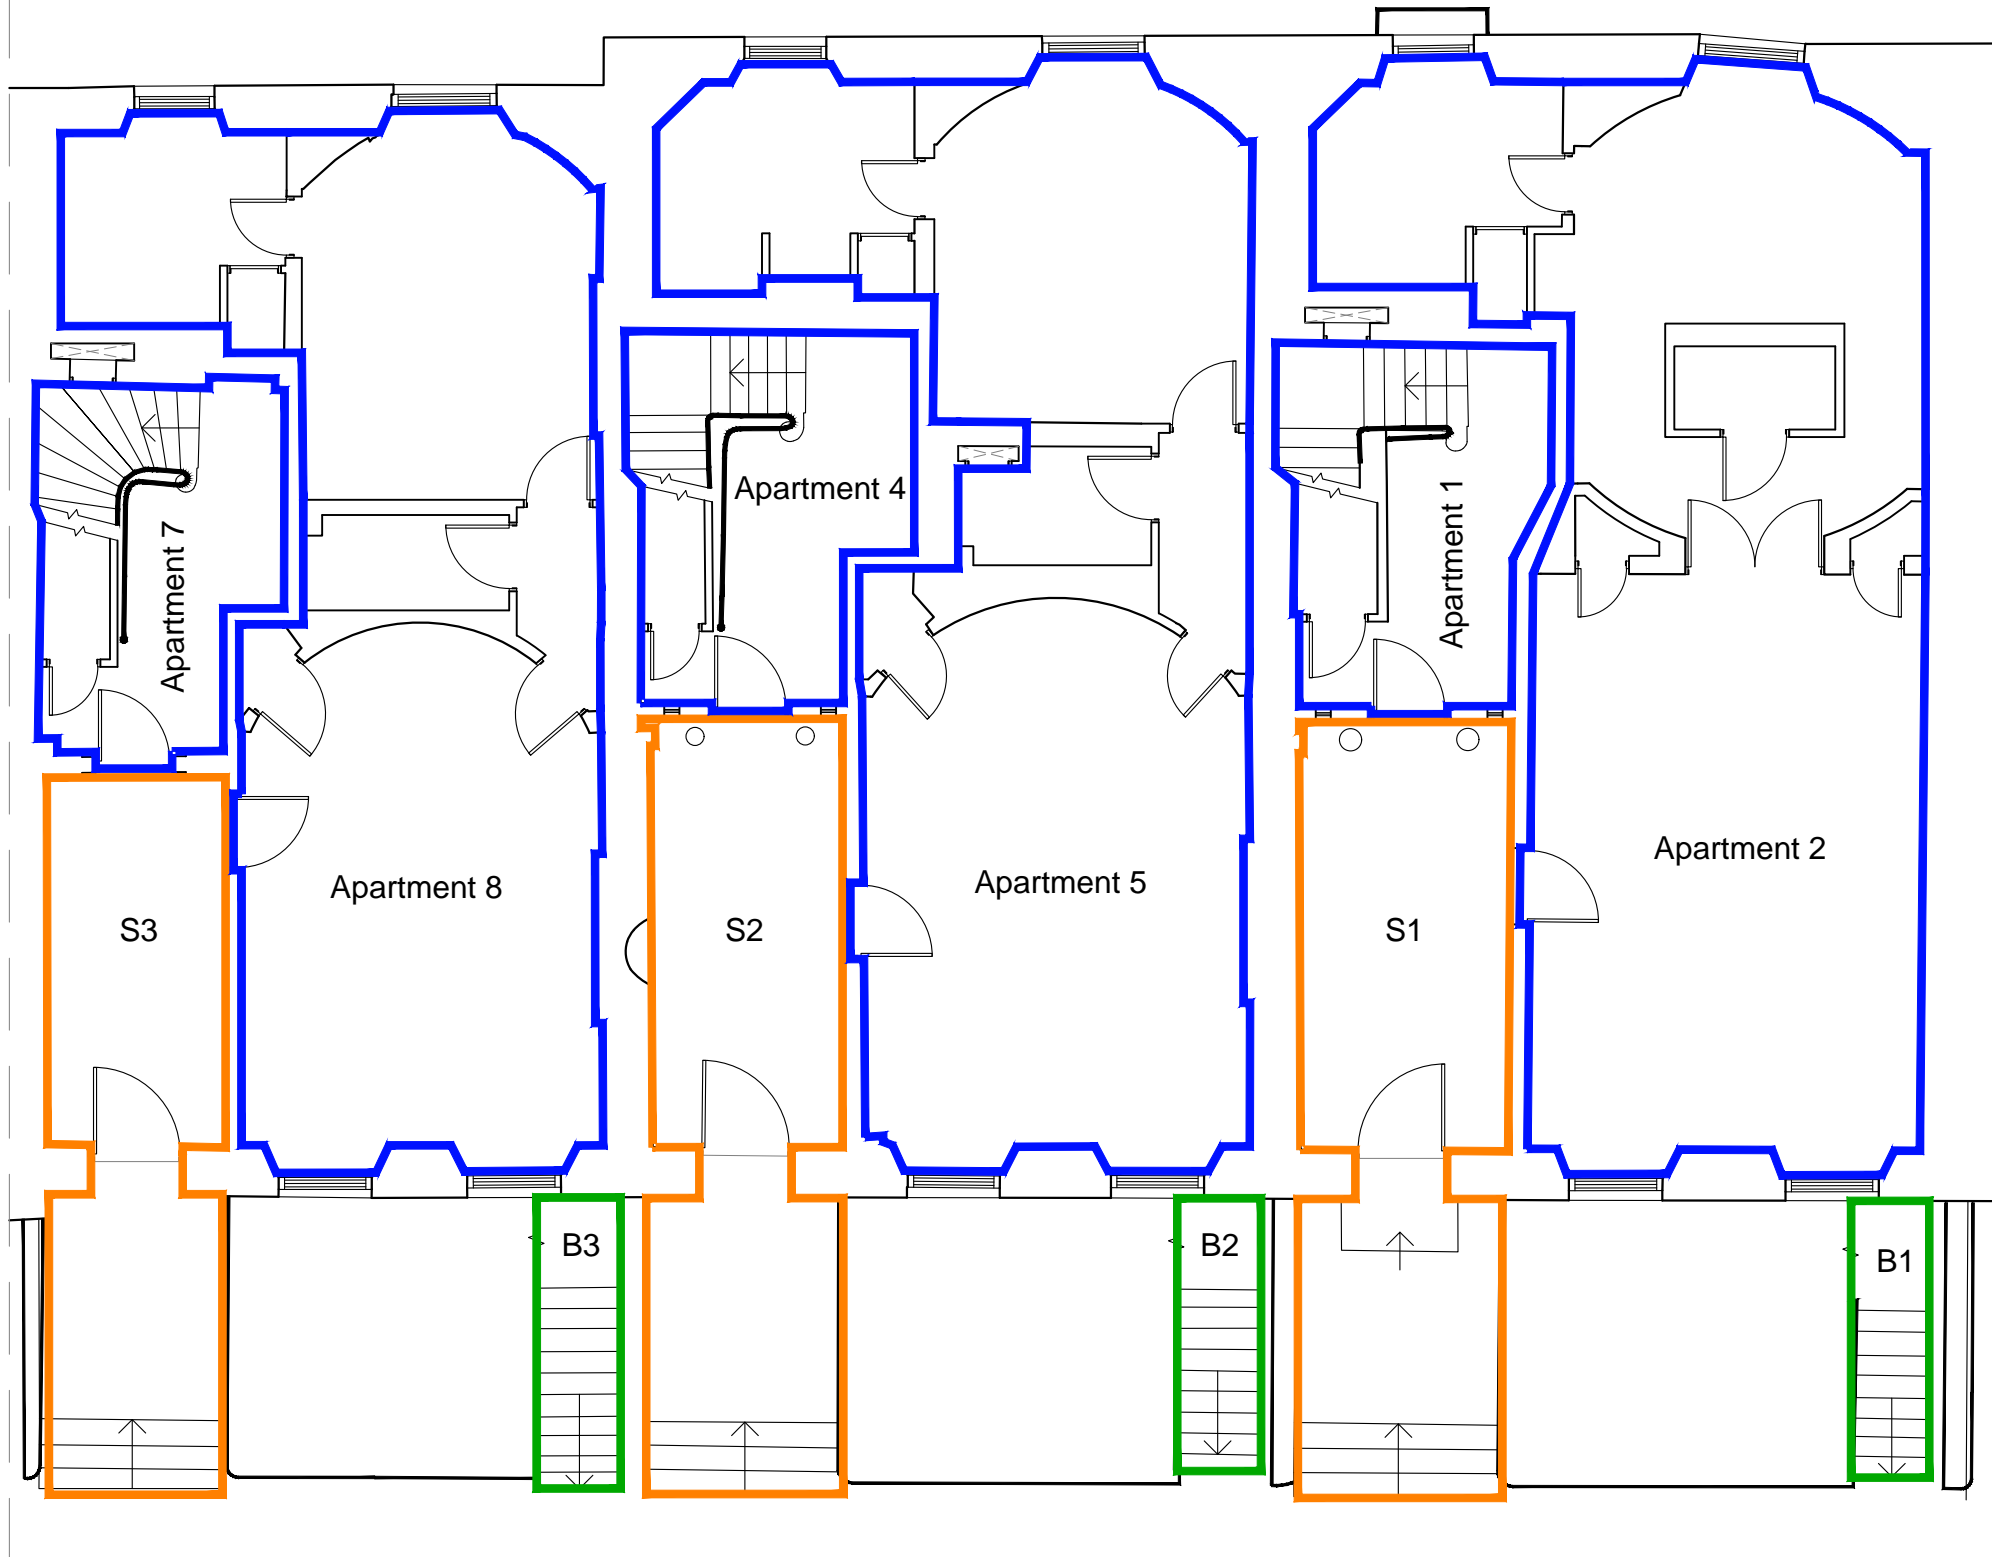

- General notes:**
- Blue line indicates "Flat Boundary".
 - Green line indicates "Block Common Parts".
 - Orange line indicates "Stair".

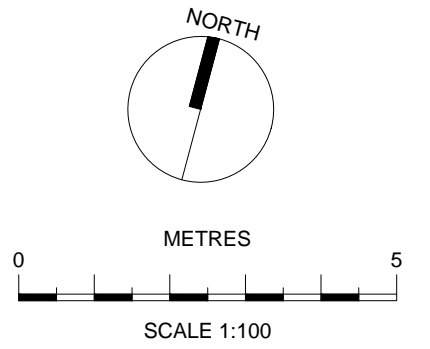

Rev A: 2019 05 27: Apartment numbers amended.

Legal

Do not scale from this drawing

Project Title: Great King Street 32-36, Edinburgh


Drawing Title: Ground Floor Plan as Proposed





5 Advocate's Close / Edinburgh / EH1 1ND
 T 0131 332 4200 / E mail@morganmcdonnell.co.uk

| | | | |
|---------|------------|----------|------------|
| Date | 2019 05 22 | Scale | 1:100 @ A3 |
| Job no. | P16-048 | Dwg. no. | L(LE)013 |

This drawing is the copyright of Morgan McDonnell Architecture Ltd.

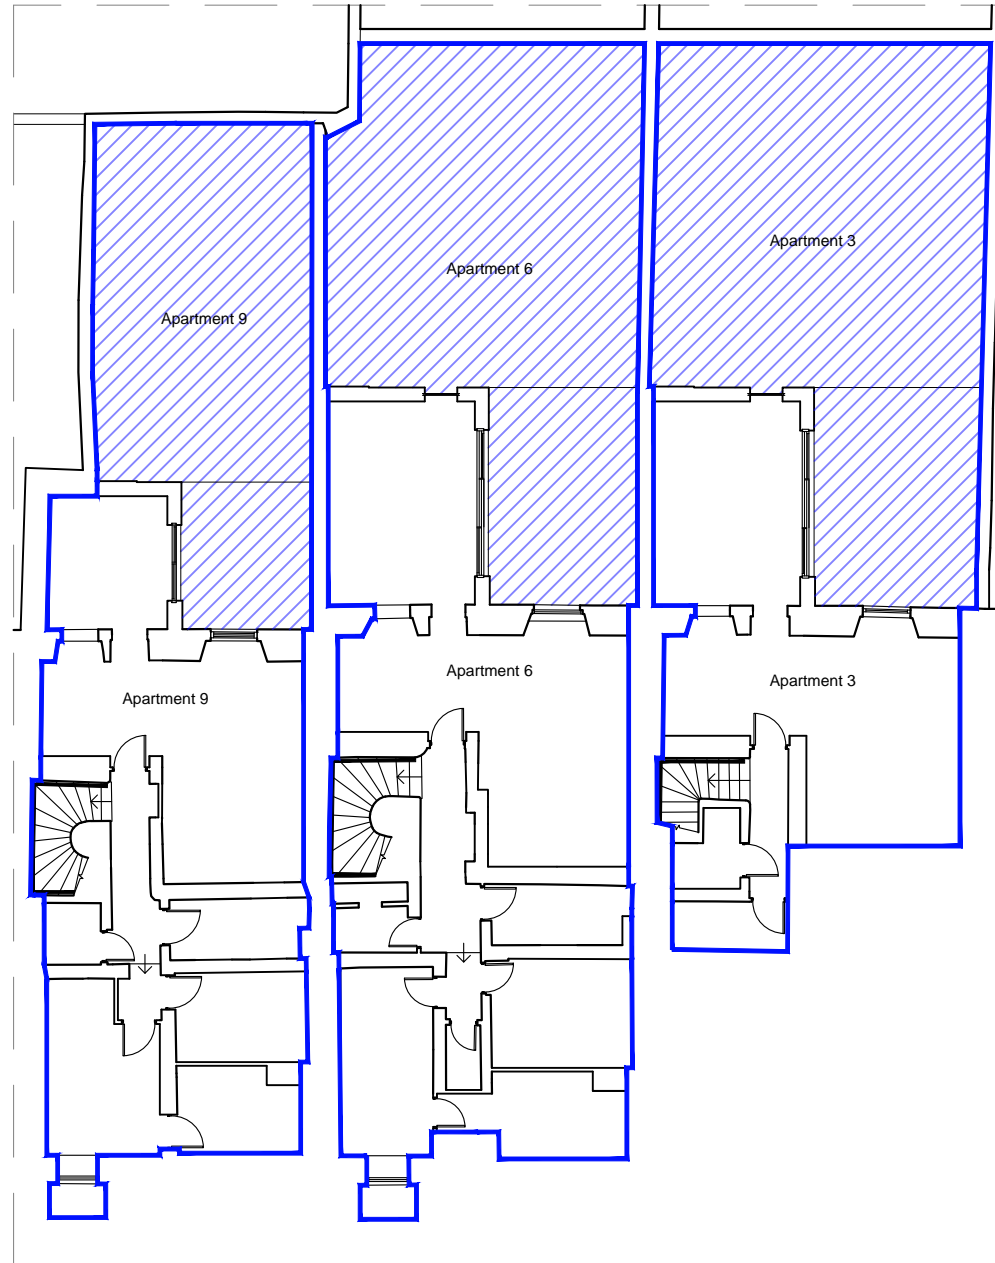

- General notes:**
- Blue line indicates "Flat Boundary".
 - Blue diagonal hatch indicates "Garden Ground".

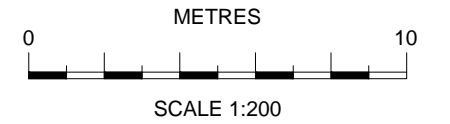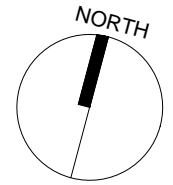

Rev A: 2019 05 27: Apartment numbers amended.

Legal

Do not scale from this drawing

Project Title: Great King Street 32-36, Edinburgh

Drawing Title: Garden Floor Plan as Proposed




**MORGAN
MCDONNELL**


5 Advocate's Close / Edinburgh / EH1 1ND
 T 0131 332 4200 / E mail@morganmcdonnell.co.uk

| | | | |
|---------|------------|----------|---------------|
| Date | 2019 05 22 | Scale | 1:200 @ A3 |
| Job no. | P16-048 | Dwg. no. | L(LE)011 |

This drawing is the copyright of Morgan McDonnell Architecture Ltd.

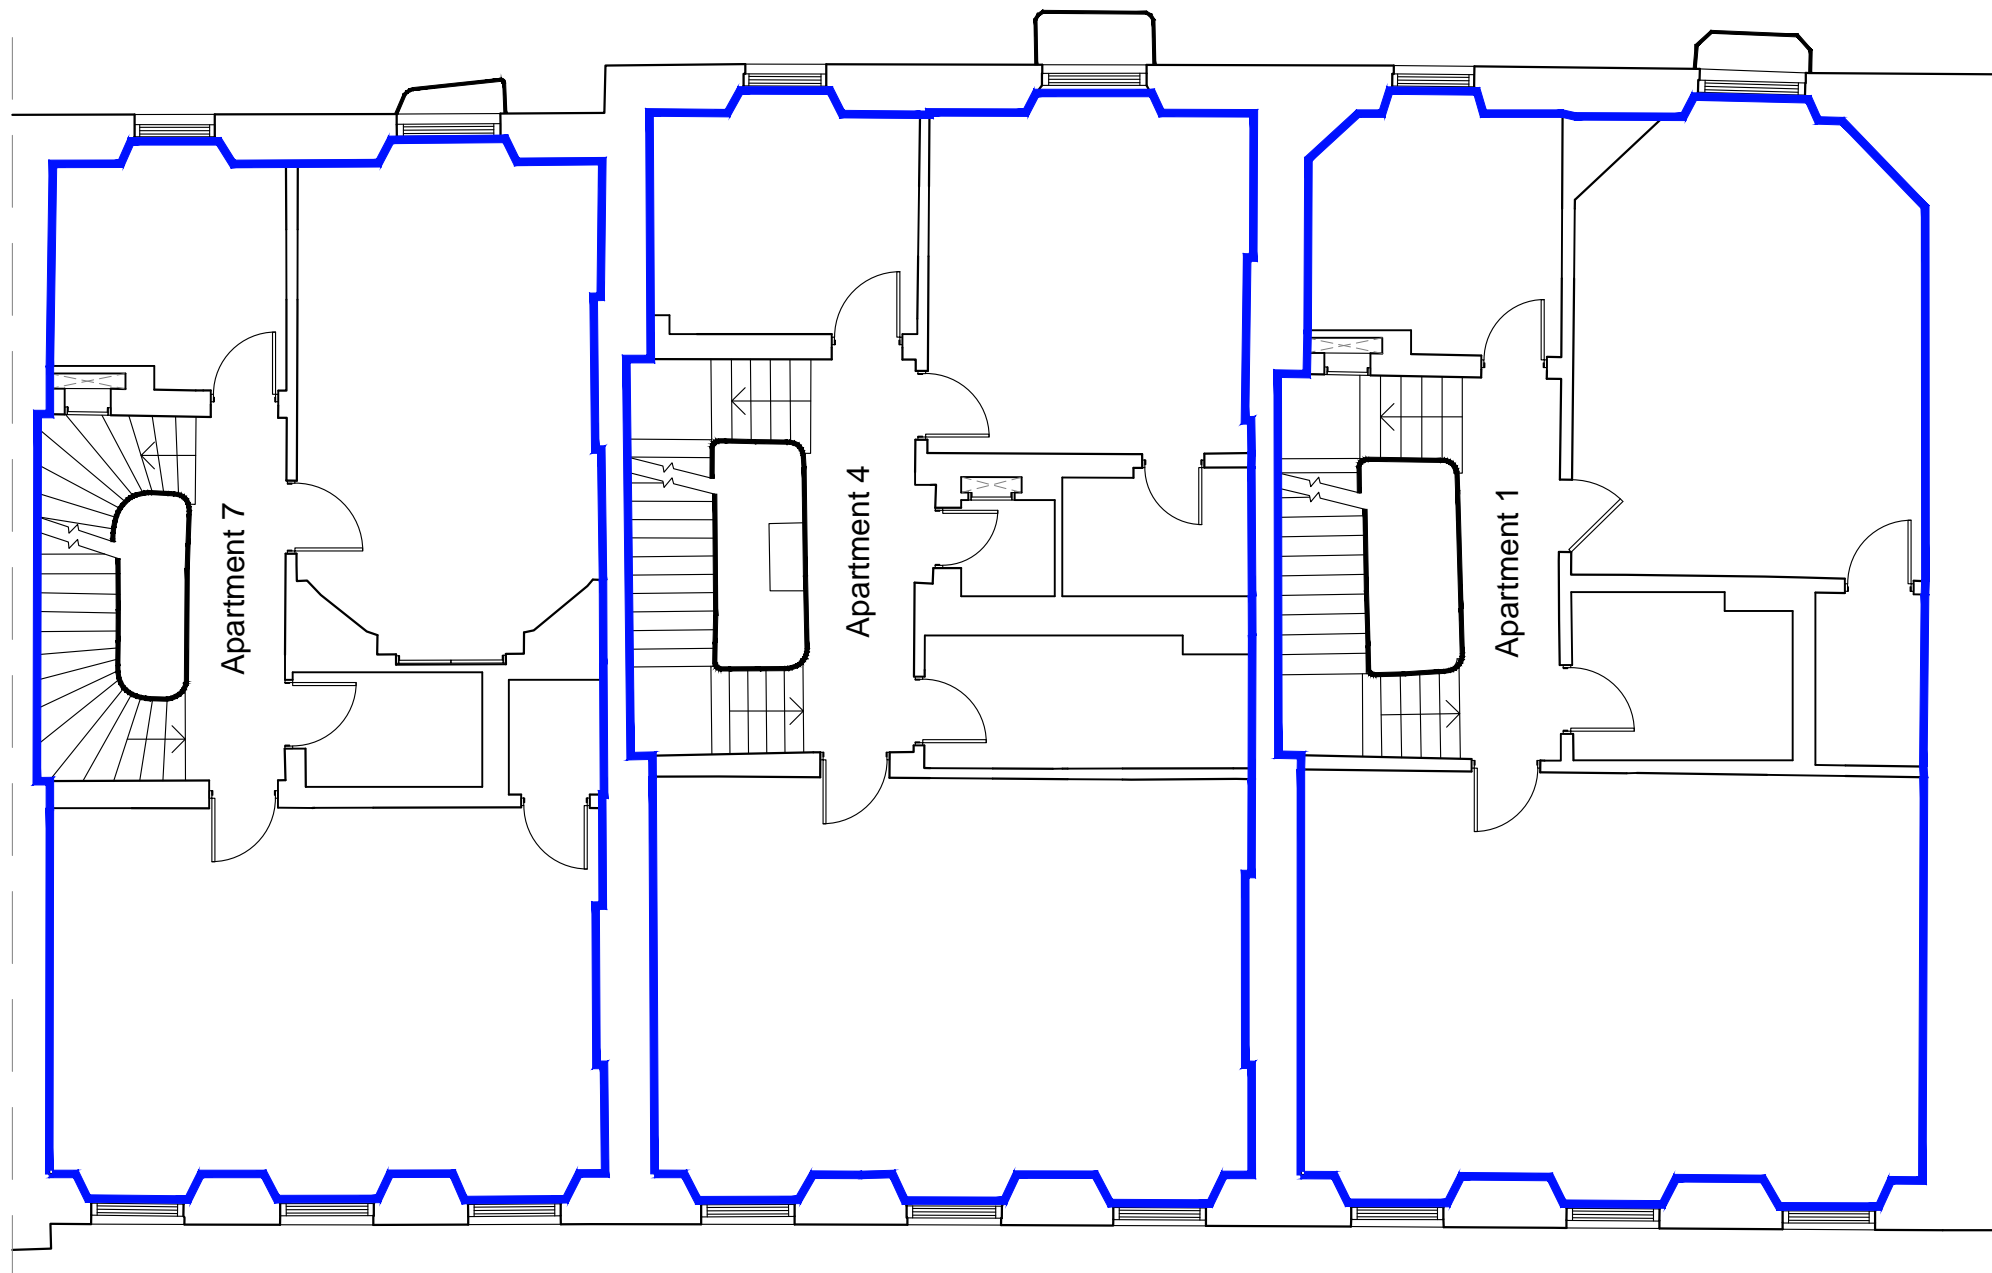

General notes:
 • Blue line indicates "Flat Boundary".

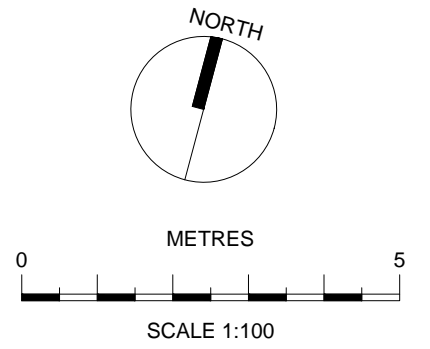

Rev A: 2019 05 27: Apartment numbers amended.

Legal

Do not scale from this drawing

Project Title: Great King Street 32-36, Edinburgh


Drawing Title: First Floor Plan as Proposed




5 Advocate's Close / Edinburgh / EH1 1ND
 T 0131 332 4200 / E mail@morganmcdonnell.co.uk

| | | | |
|---------|------------|----------|------------|
| Date | 2019 05 22 | Scale | 1:100 @ A3 |
| Job no. | P16-048 | Dwg. no. | L(LE)014 |

This drawing is the copyright of Morgan McDonnell Architecture Ltd.

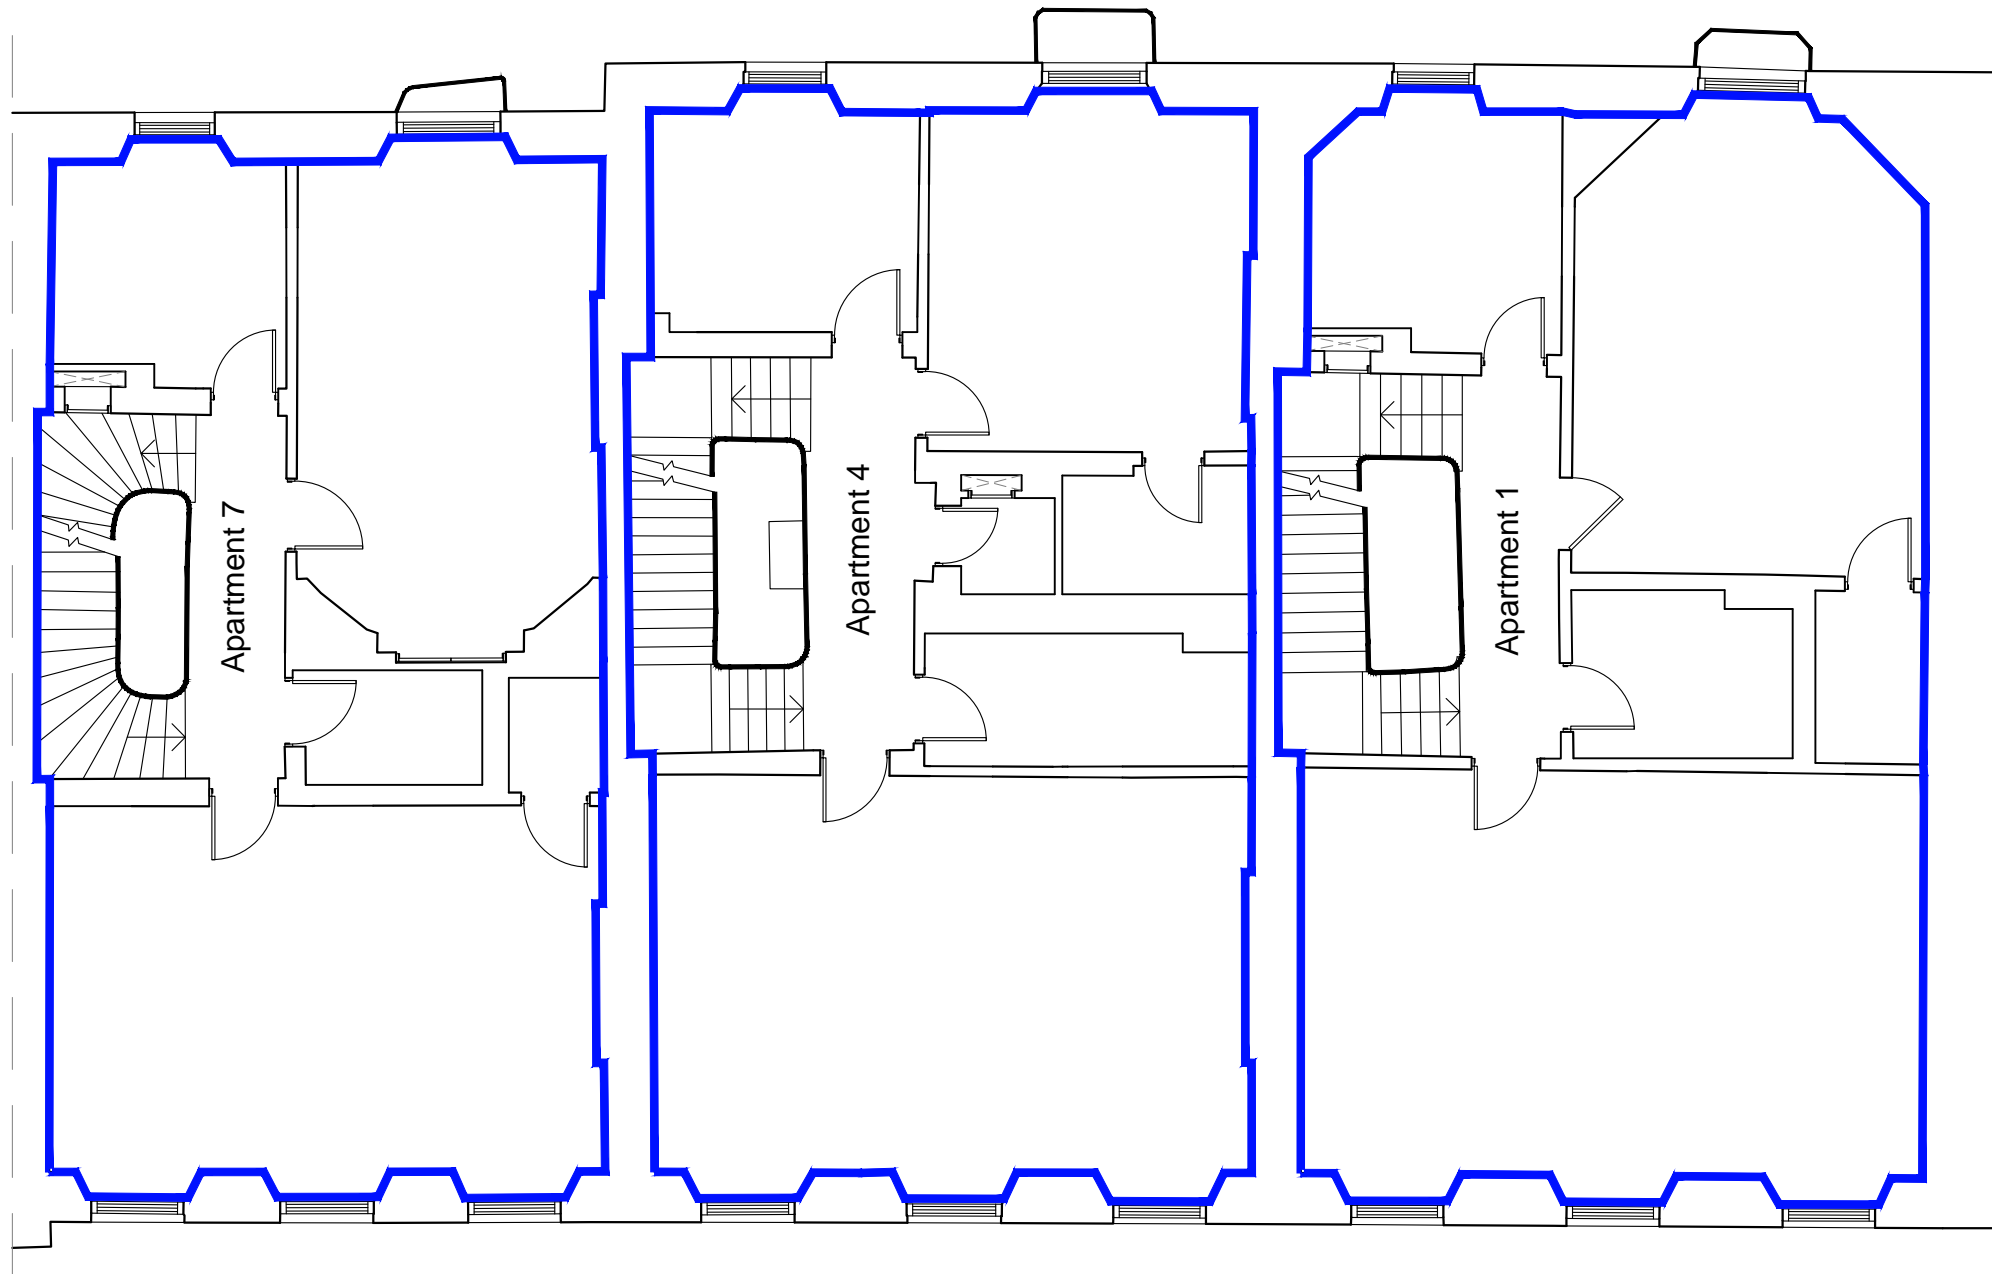

General notes:
 • Blue line indicates "Flat Boundary".

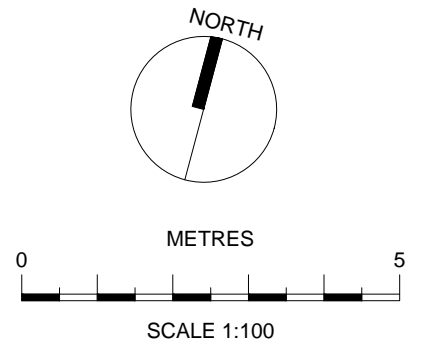

Rev A: 2019 05 27: Apartment numbers amended.

Legal

Do not scale from this drawing

Project Title: Great King Street 32-36, Edinburgh

Drawing Title: Second Floor Plan as Proposed



5 Advocate's Close / Edinburgh / EH1 1ND
 T 0131 332 4200 / E mail@morganmcdonnell.co.uk

| | | | |
|---------|------------|----------|------------|
| Date | 2019 05 22 | Scale | 1:100 @ A3 |
| Job no. | P16-048 | Dwg. no. | L(LE)015 |

This drawing is the copyright of Morgan McDonnell Architecture Ltd.