


General Notes

1. Not for construction.
2. Dimensions are in millimetres unless stated otherwise.
3. Levels are in metres AOD unless stated otherwise.
4. Dimensions govern
5. All discrepancies to be notified in writing to 7N Architects LLP.

© 7N Architects LLP 2019

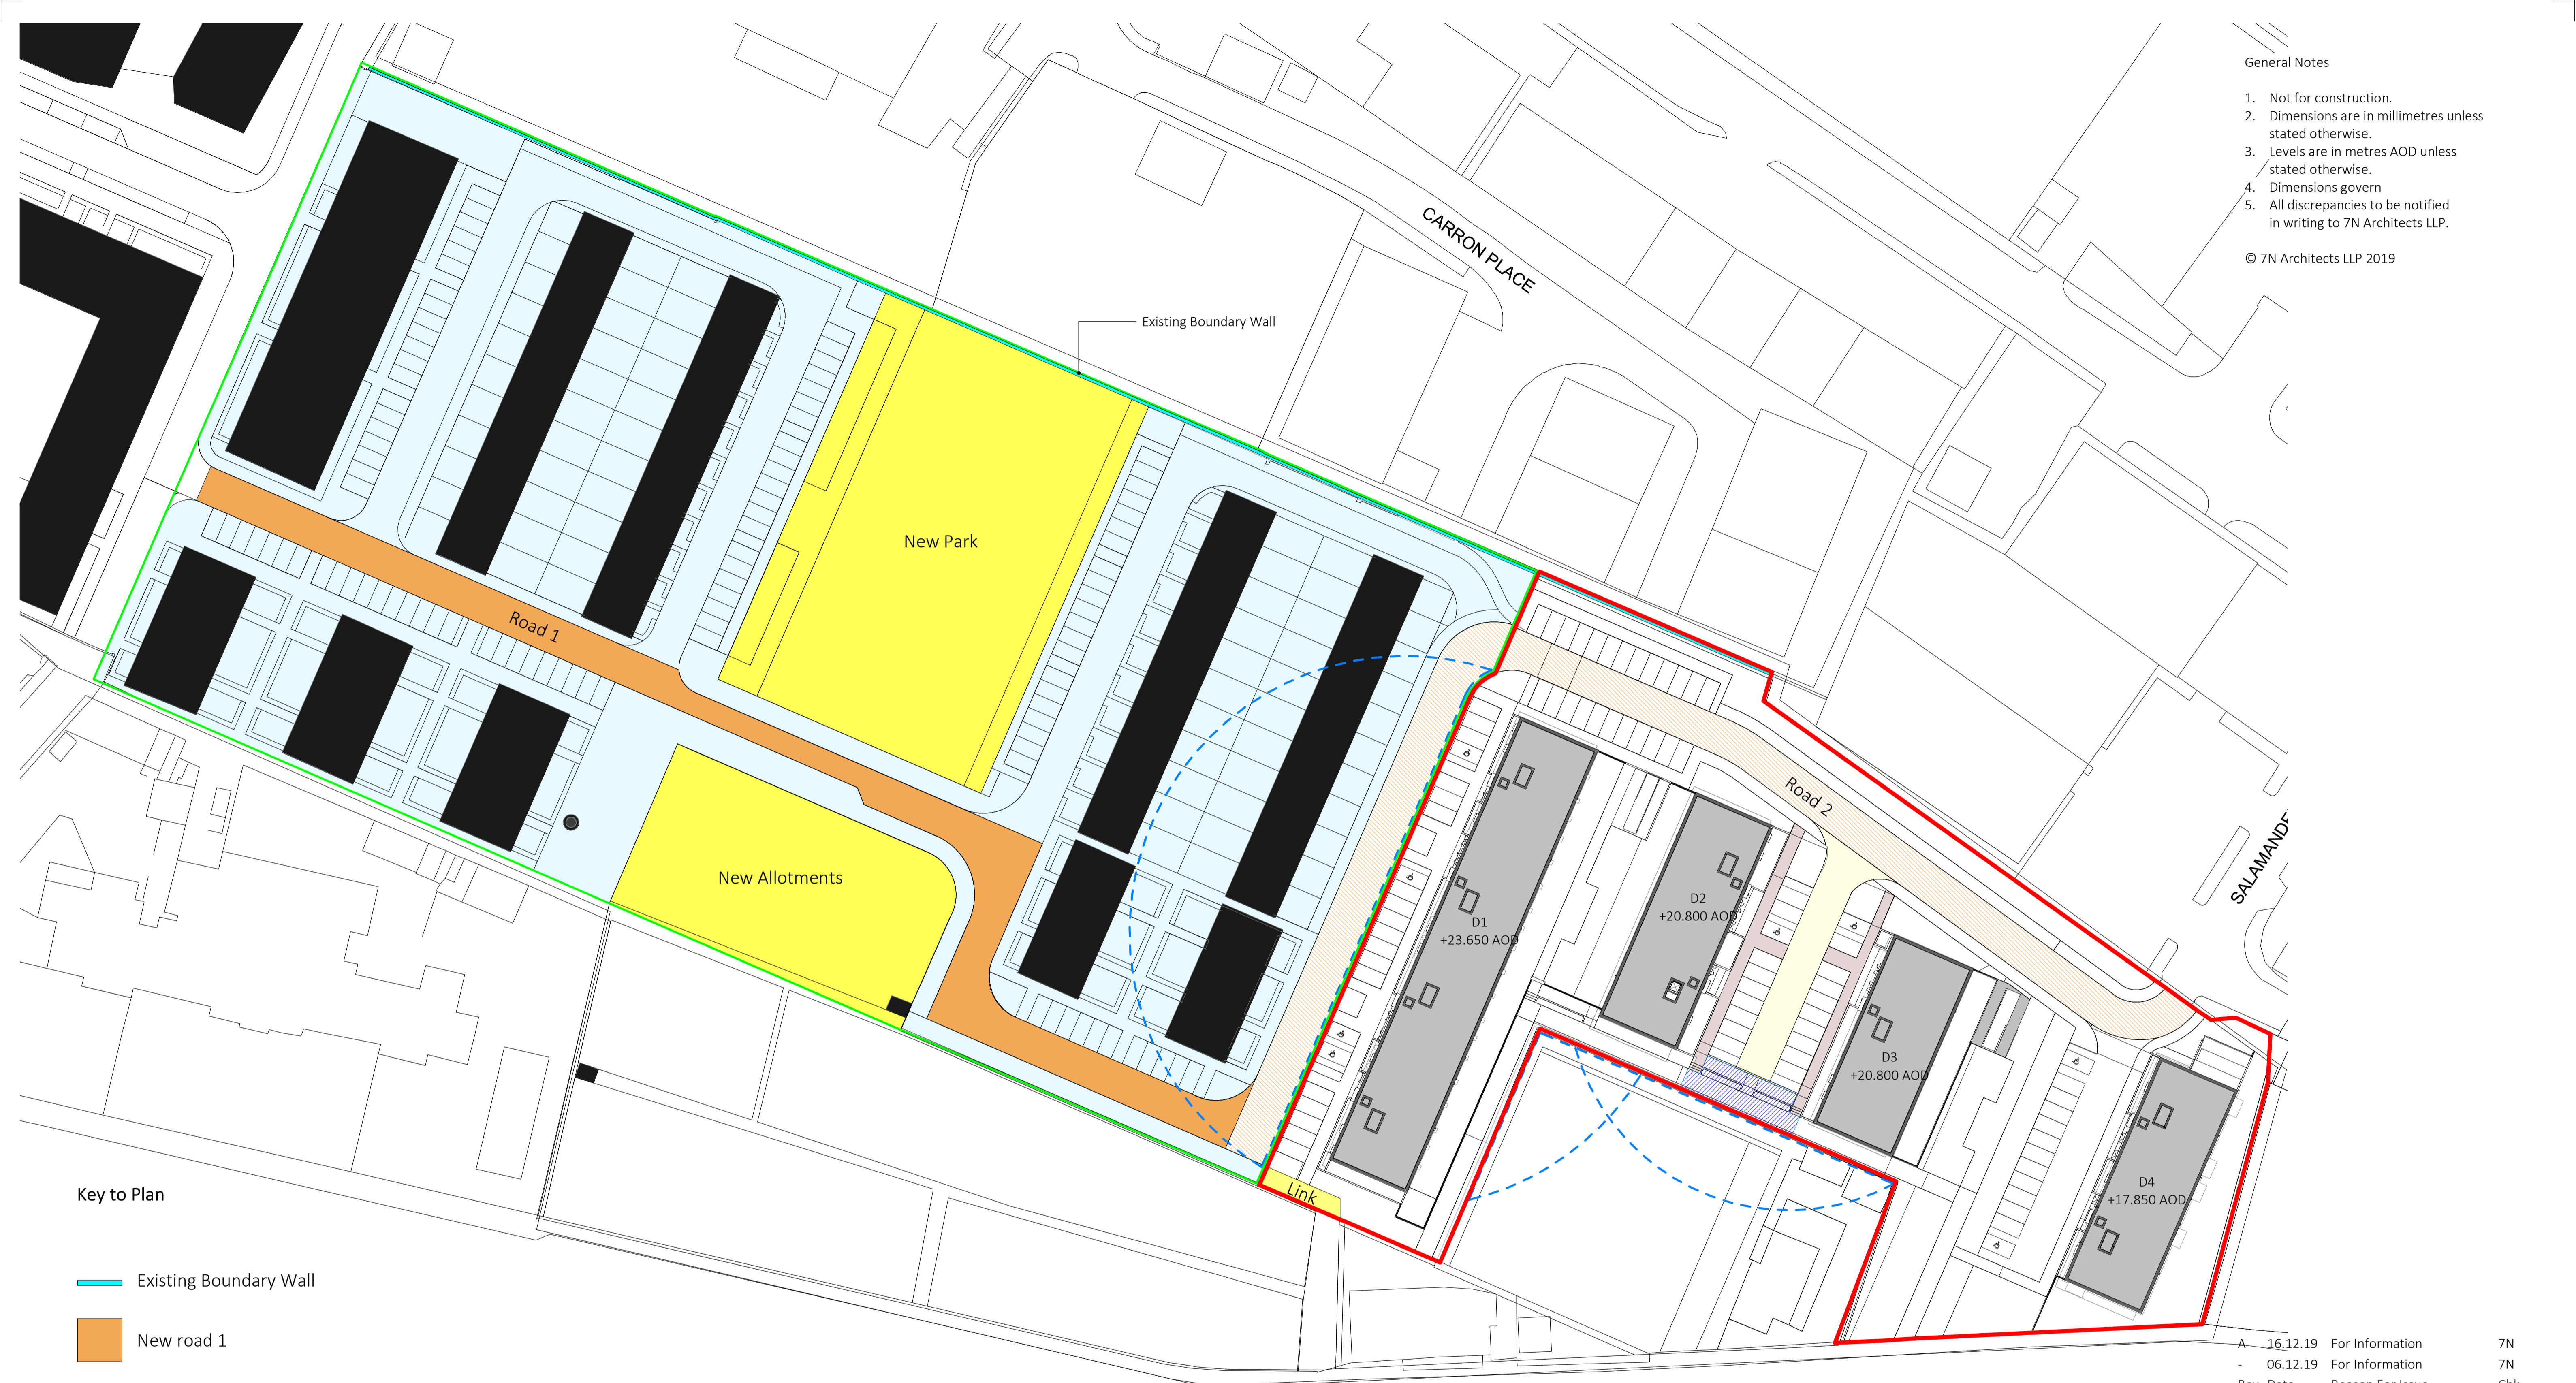

Key to Plan

- Existing Boundary Wall
- New road 1
- New road 2
- New public park, allotments, link to Leith Links
- Road access to bowling club
- Footway access to bowling club
- Area for extending road and footpaths
- Phase 5/6
- Phase 7

The external boundaries of Phase 7 of the Development registered under MID58481 have been DPA approved by:
Craig McFadden - 19 December 2019
 Craig McFadden (DPA Officer)

Rev	Date	Reason For Issue	Chk
A	16.12.19	For Information	7N
-	06.12.19	For Information	7N

7N Architects
 7 Randolph Place, Edinburgh EH3 7TE +44 (0) 131 220 5541 www.7narchitects.com

Client
 Cruden Homes (East)

Project
 Ropeworks 7

Drawing Title
 Site Plan - Boundaries

Status		
For Information		
Scale	Paper Size	Date
1 : 500	@A1	29/11/19
Project No.	Draw No.	Rev No.
131	7N-SK-008	A