


The development registered under title MID39645 and plots A-/01 to A-4/4, B-0/1 to B-5/7, C-0/1 to C-4/3, D-0/1 to D-5/7, E-0/1 to E-6/1, F-0/1 to F-5/5 and COL 1 to 12 within have been DPA approved by:

D MacDonald 22 Apr 2021

David MacDonald (DPA Officer)

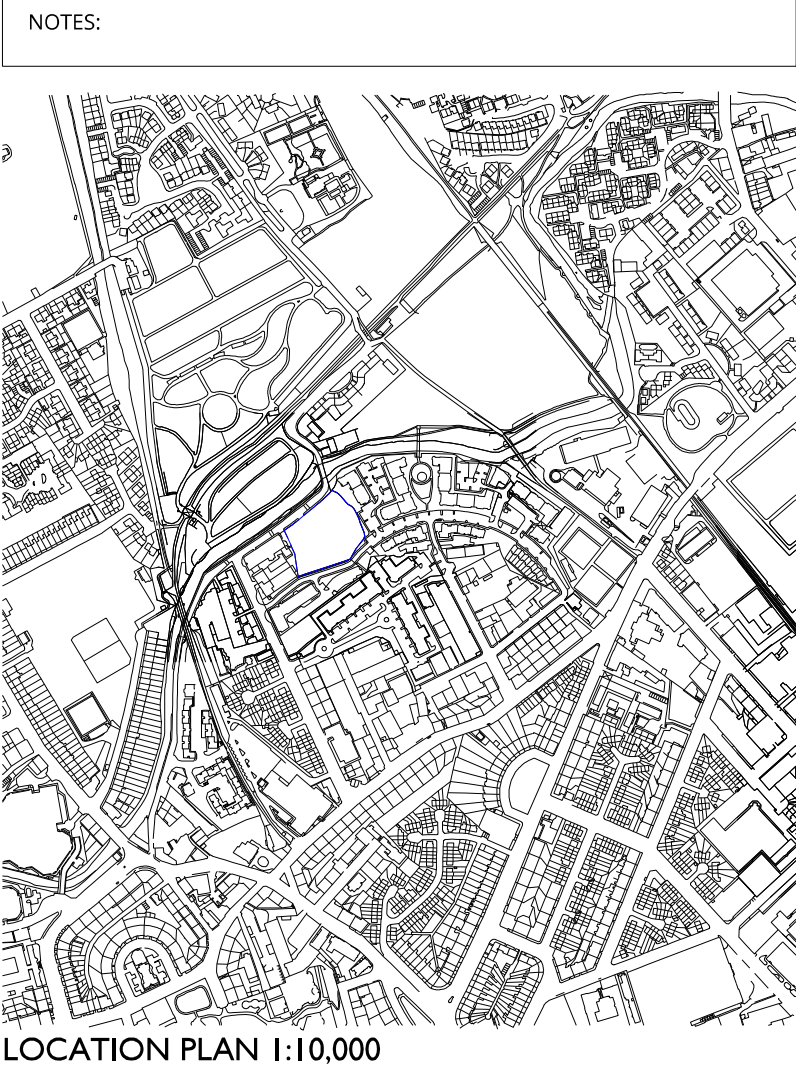

- KEY
- Site Boundary
  - Individual plot boundary
  - Individual plot- balcony / terrace / garden boundary
  - Common access stairs
  - Access lift
  - Plantroom zone
  - Car parking space
  - Car parking space (accessible)
  - Motorcycle parking zone
  - Refuse and recycling zone
  - Bicycle store zone
  - Caged store zone
  - Entrance door

Rev A : 17.02.21 : NN : General update to plan to reflect construction drawings.

**P + H**  
PATIENCE and HIGHMORE Architects  
QUADRANT  
17 BERNARD STREET  
EDINBURGH  
EH6 6PW  
TEL 0131 555 0644  
E-MAIL: mail@patienceandhighmore.com

JOB TITLE:  
CANONMILLS GARDENS  
WARRISTON ROAD  
EDINBURGH

DRAWING TITLE:  
BASEMENT PLAN


STATUS:  
CONVEYANCING PLAN

SCALE: 1:200@A1 DATE: MAR'19  
DRG No: 1320-CGWR-PH-1812- L[DP]001  
DRAWN: NN REV. No: C






NOTES:

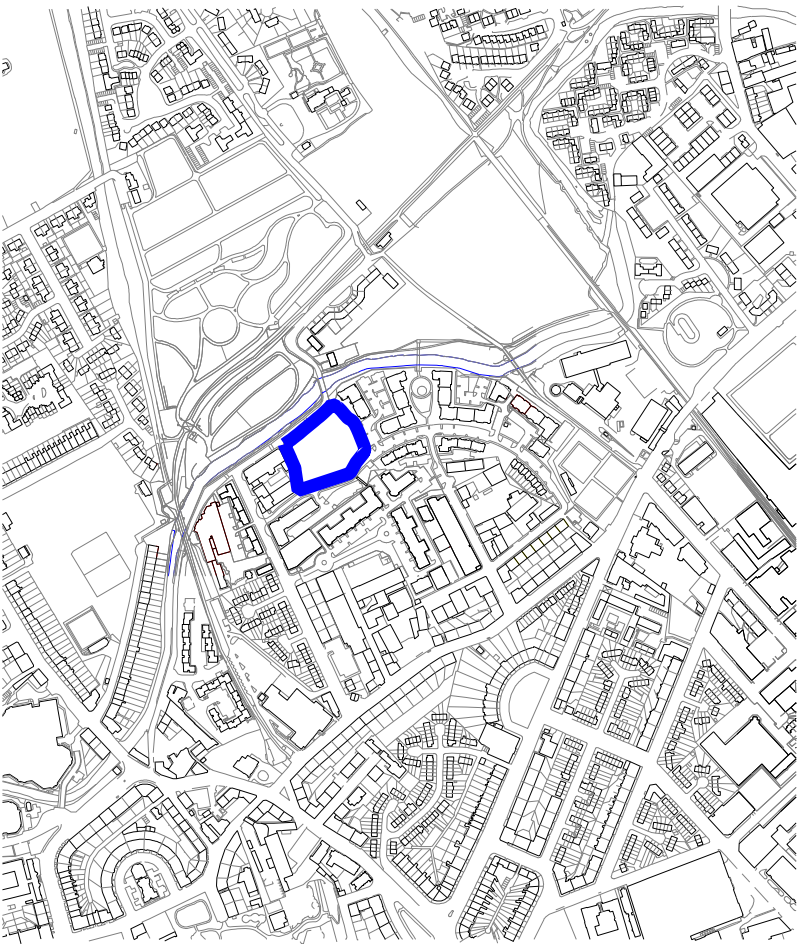

LOCATION PLAN 1:10,000

- KEY
- Site Boundary
  - Individual plot boundary
  - Individual plot- balcony / terrace / garden boundary
  - Common access stairs
  - Access lift
  - Plantroom zone
  - Car parking space
  - Car parking space (accessible)
  - Motorcycle parking zone
  - Refuse and recycling zone
  - Bicycle store zone
  - Entrance door

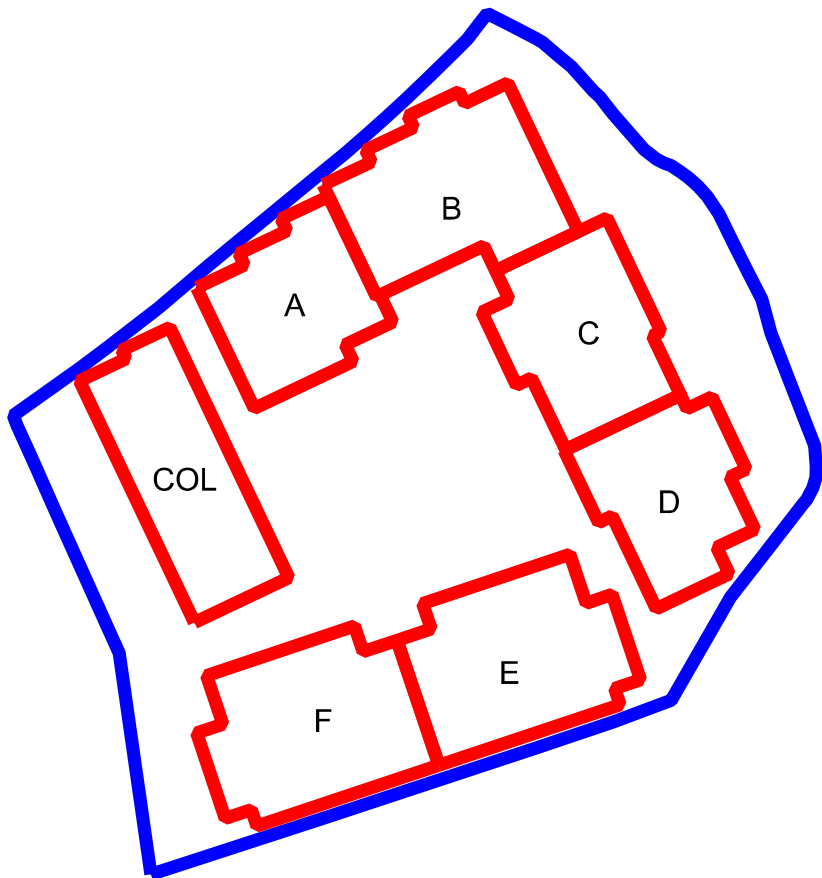

**P + H**  
PATIENCE and HIGHMORE Architects

QUADRANT  
17 BERNARD STREET  
EDINBURGH  
EH6 6PW  
TEL 0131 555 0644  
E-MAIL: mail @ patienceandhighmore.com


JOB TITLE:  
CANONMILLS GARDENS  
WARRISTON ROAD  
EDINBURGH

DRAWING TITLE:  
GROUND FLOOR PLAN


STATUS:  
**CONVEYANCING PLAN**

SCALE: 1:200@A1 DATE: MAR'19  
DRG No: 1320-CGWR-PH-1812- L[DP]002  
DRAWN: NN REV. No: --



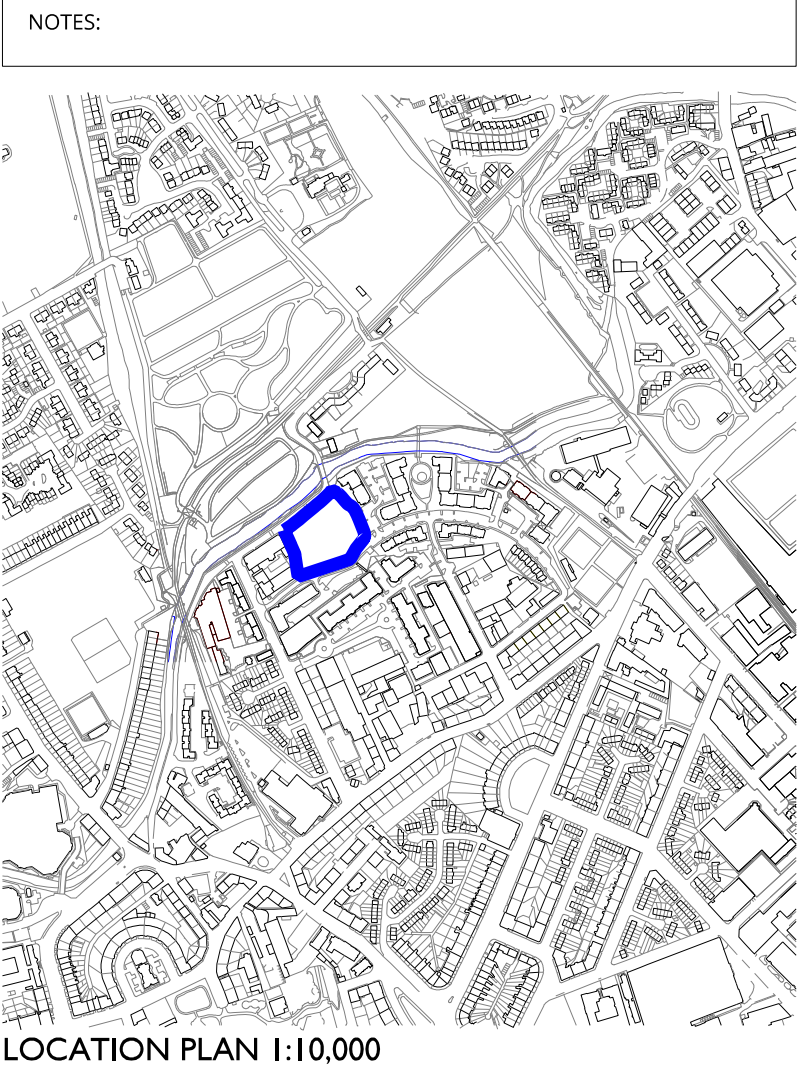

- KEY
- Site Boundary
  - Individual plot boundary
  - Individual plot- balcony / terrace / garden boundary
  - Common access stairs
  - Access lift
  - Plantroom zone
  - Car parking space
  - Car parking space (accessible)
  - Motorcycle parking zone
  - Refuse and recycling zone
  - Bicycle store zone
  - Entrance door

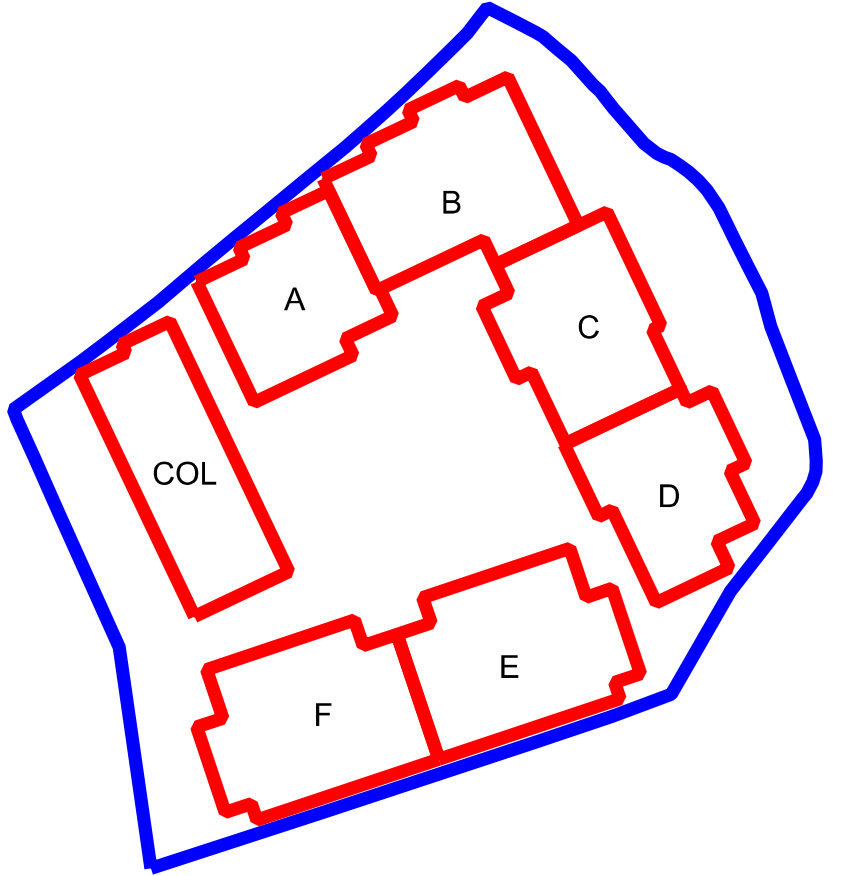

**P + H**  
PATIENCE and HIGHMORE Architects  
QUADRANT  
17 BERNARD STREET  
EDINBURGH  
EH6 6PW  
TEL 0131 555 0644  
E-MAIL: mail @ patienceandhighmore.com


JOB TITLE:  
CANONMILLS GARDENS  
WARRISTON ROAD  
EDINBURGH

DRAWING TITLE:  
FIRST FLOOR PLAN


STATUS:  
**CONVEYANCING PLAN**

SCALE: 1:200@A1 DATE: MAR'19  
DRG No: 1320-CGWR-PH-1812- L[DP]003  
DRAWN: NN REV. No: --



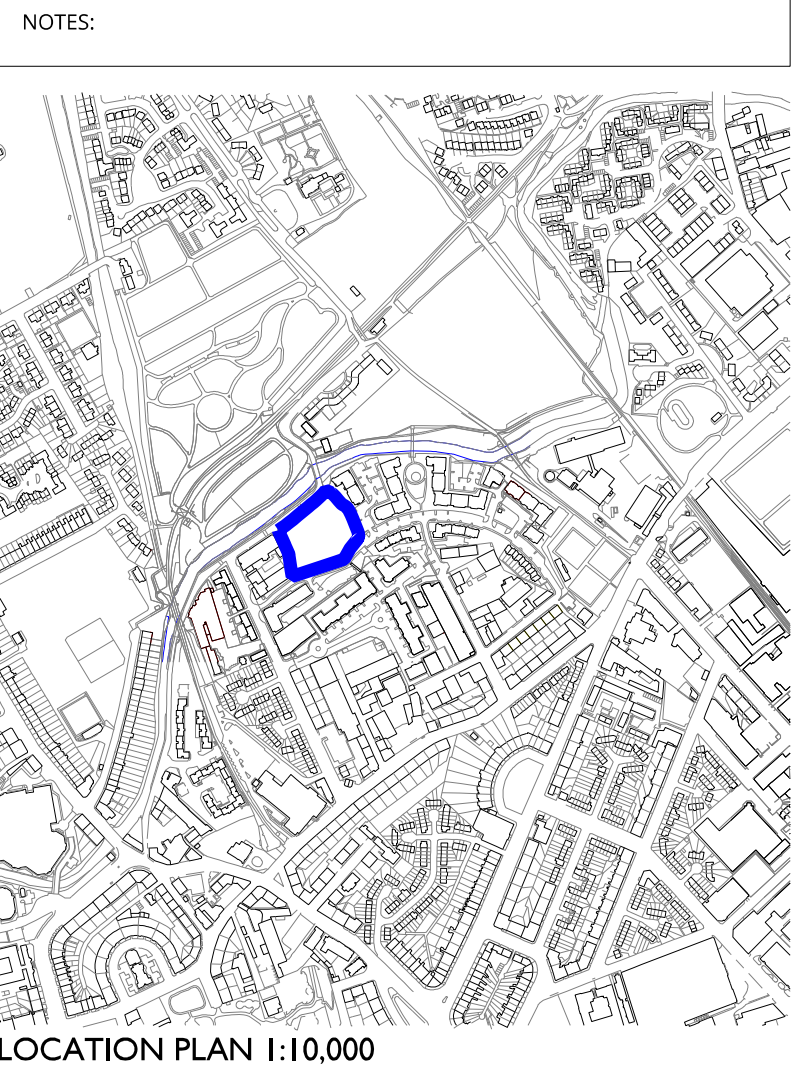

- KEY
- Site Boundary
  - Individual plot boundary
  - Individual plot- balcony / terrace / garden boundary
  - Common access stairs
  - Access lift
  - Plantroom zone
  - Car parking space
  - Car parking space (accessible)
  - Motorcycle parking zone
  - Refuse and recycling zone
  - Bicycle store zone
  - Entrance door

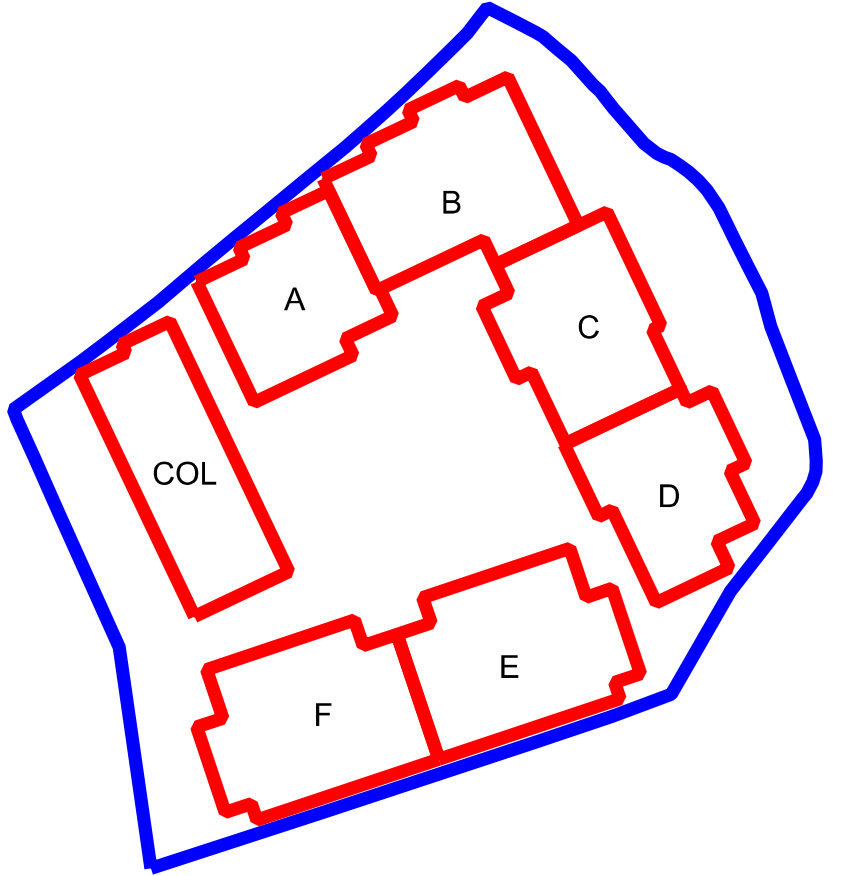

**P + H**  
PATIENCE and HIGHMORE Architects  
QUADRANT  
17 BERNARD STREET  
EDINBURGH  
EH6 6PW  
TEL 0131 555 0644  
E-MAIL: mail@patienceandhighmore.com


JOB TITLE:  
CANONMILLS GARDENS  
WARRISTON ROAD  
EDINBURGH

DRAWING TITLE:  
SECOND FLOOR PLAN

STATUS:  
**CONVEYANCING PLAN**


SCALE: 1:200@A1 DATE: MAR'19  
DRG No: 1320-CGWR-PH-1812- L[DP]004  
DRAWN: NN REV. No: --



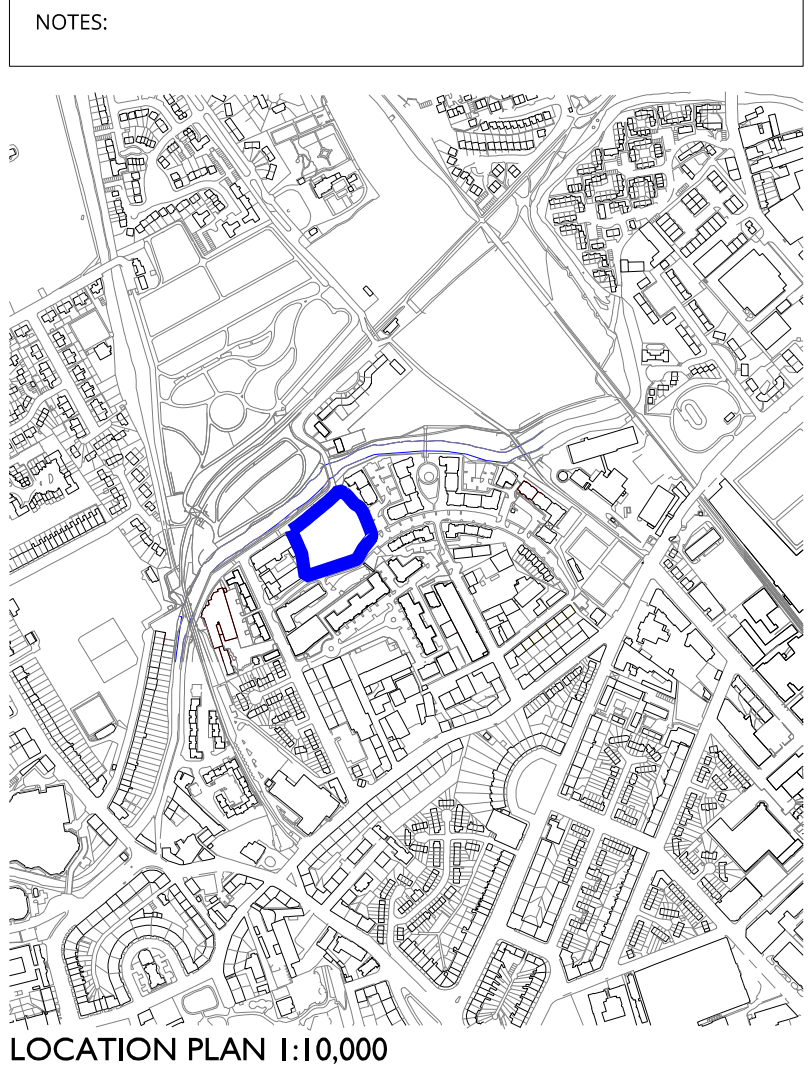

LOCATION PLAN 1:10,000

- KEY
- Site Boundary
  - Individual plot boundary
  - Individual plot- balcony / terrace / garden boundary
  - Common access stairs
  - Access lift
  - Plantroom zone
  - Car parking space
  - Car parking space (accessible)
  - Motorcycle parking zone
  - Refuse and recycling zone
  - Bicycle store zone
  - Entrance door

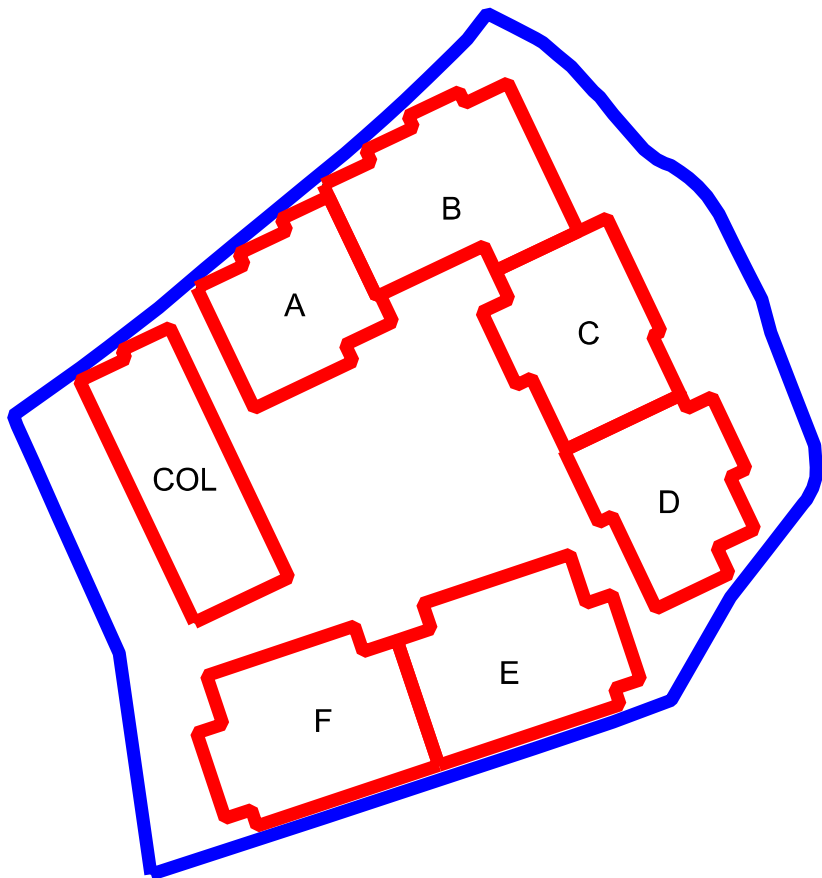

**P + H**  
PATIENCE and HIGHMORE Architects  
QUADRANT  
17 BERNARD STREET  
EDINBURGH  
EH6 6PW  
TEL 0131 555 0644  
E-MAIL: mail @ patienceandhighmore.com

JOB TITLE:  
CANONMILLS GARDENS  
WARRISTON ROAD  
EDINBURGH

DRAWING TITLE:  
THIRD FLOOR PLAN


STATUS:  
**CONVEYANCING PLAN**

SCALE: 1:200@A1 DATE: MAR'19  
DRG No: 1320-CGWR-PH-1812- L[DP]005  
DRAWN: NN REV. No: --





- KEY
- Site Boundary
  - Individual plot boundary
  - Individual plot- balcony / terrace / garden boundary
  - Common access stairs
  - Access lift
  - Plantroom zone
  - Car parking space
  - Car parking space (accessible)
  - Motorcycle parking zone
  - Refuse and recycling zone
  - Bicycle store zone
  - Entrance door

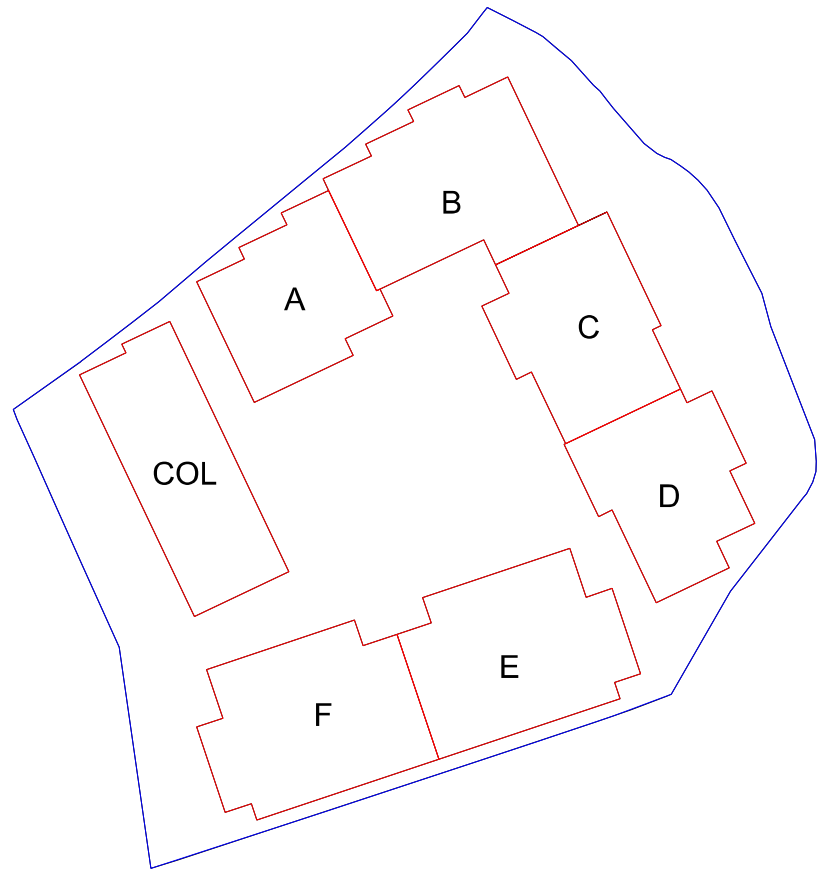

**P + H**  
PATIENCE and HIGHMORE Architects  
QUADRANT  
17 BERNARD STREET  
EDINBURGH  
EH6 6PW  
TEL. 0131 555 0644  
E-MAIL: mail @ patienceandhighmore.com


JOB TITLE:  
CANONMILLS GARDENS  
WARRISTON ROAD  
EDINBURGH

DRAWING TITLE:  
FOURTH FLOOR PLAN

STATUS:  
**CONVEYANCING PLAN**


SCALE: 1:200@A1 DATE: MAR'19  
DRG No: 1320-CGWR-PH-1812- L[DP]006  
DRAWN: NN REV. No: A



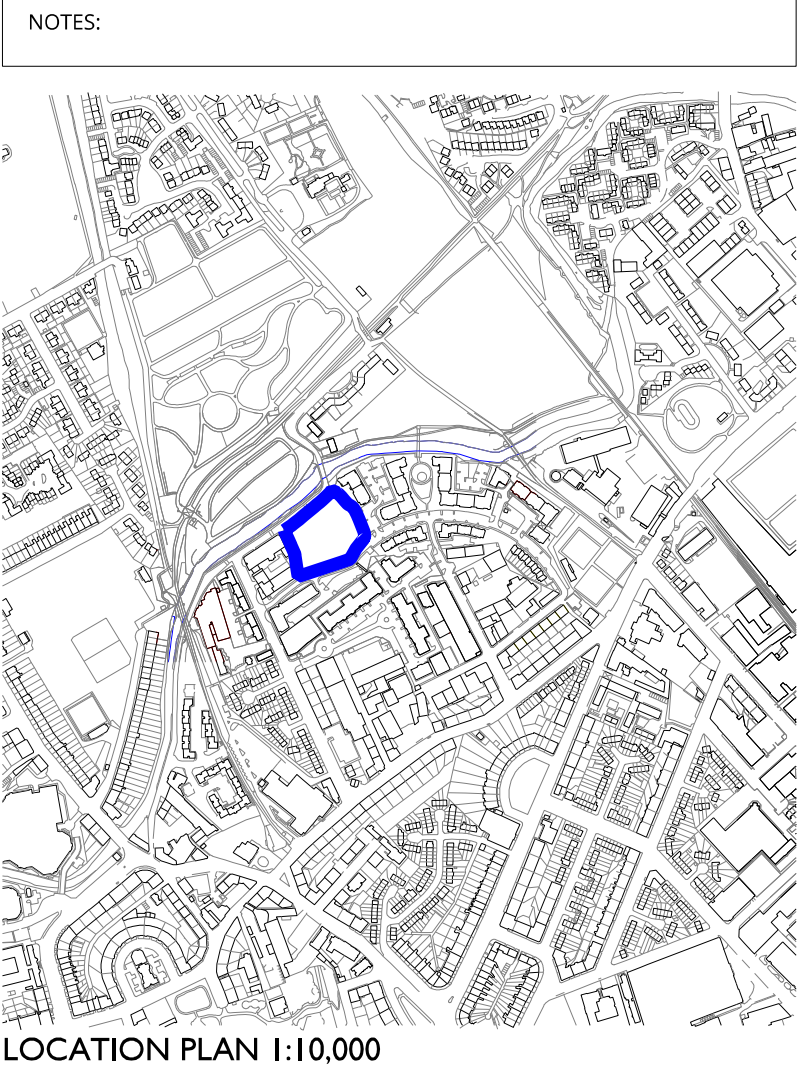

LOCATION PLAN 1:10,000

- KEY
- Site Boundary
  - Individual plot boundary
  - Individual plot- balcony / terrace / garden boundary
  - Common access stairs
  - Access lift
  - Plantroom zone
  - Car parking space
  - Car parking space (accessible)
  - Motorcycle parking zone
  - Refuse and recycling zone
  - Bicycle store zone
  - Entrance door

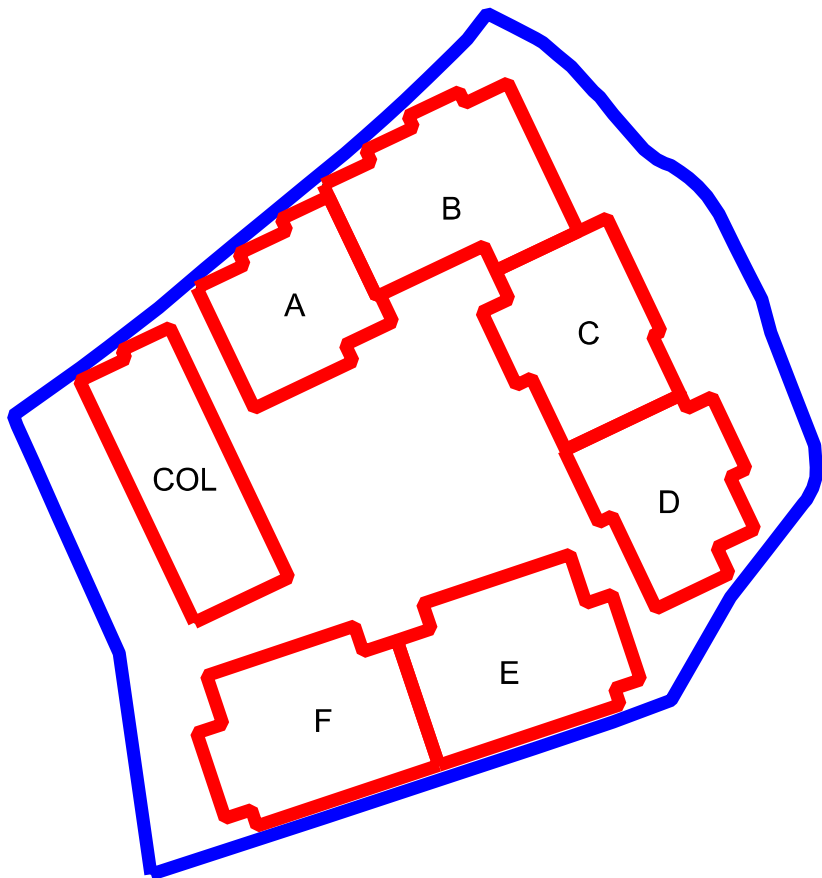

**P + H**  
PATIENCE and HIGHMORE Architects  
QUADRANT  
17 BERNARD STREET  
EDINBURGH  
EH6 6PW  
TEL 0131 555 0644  
E-MAIL: mail @ patienceandhighmore.com



JOB TITLE:  
CANONMILLS GARDENS  
WARRISTON ROAD  
EDINBURGH

DRAWING TITLE:  
FIFTH FLOOR PLAN

STATUS:  
**CONVEYANCING PLAN**


SCALE: 1:200@A1 DATE: MAR'19  
DRG No: 1320-CGWR-PH-1812- L[DP]007  
DRAWN: NN REV. No: --



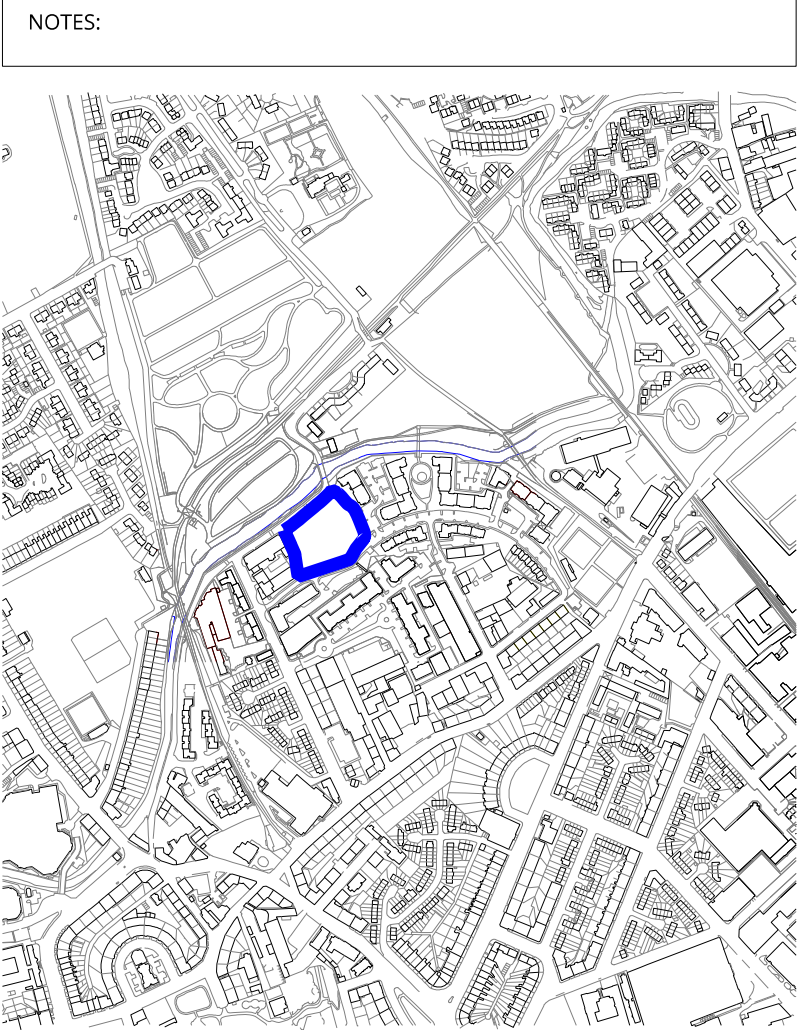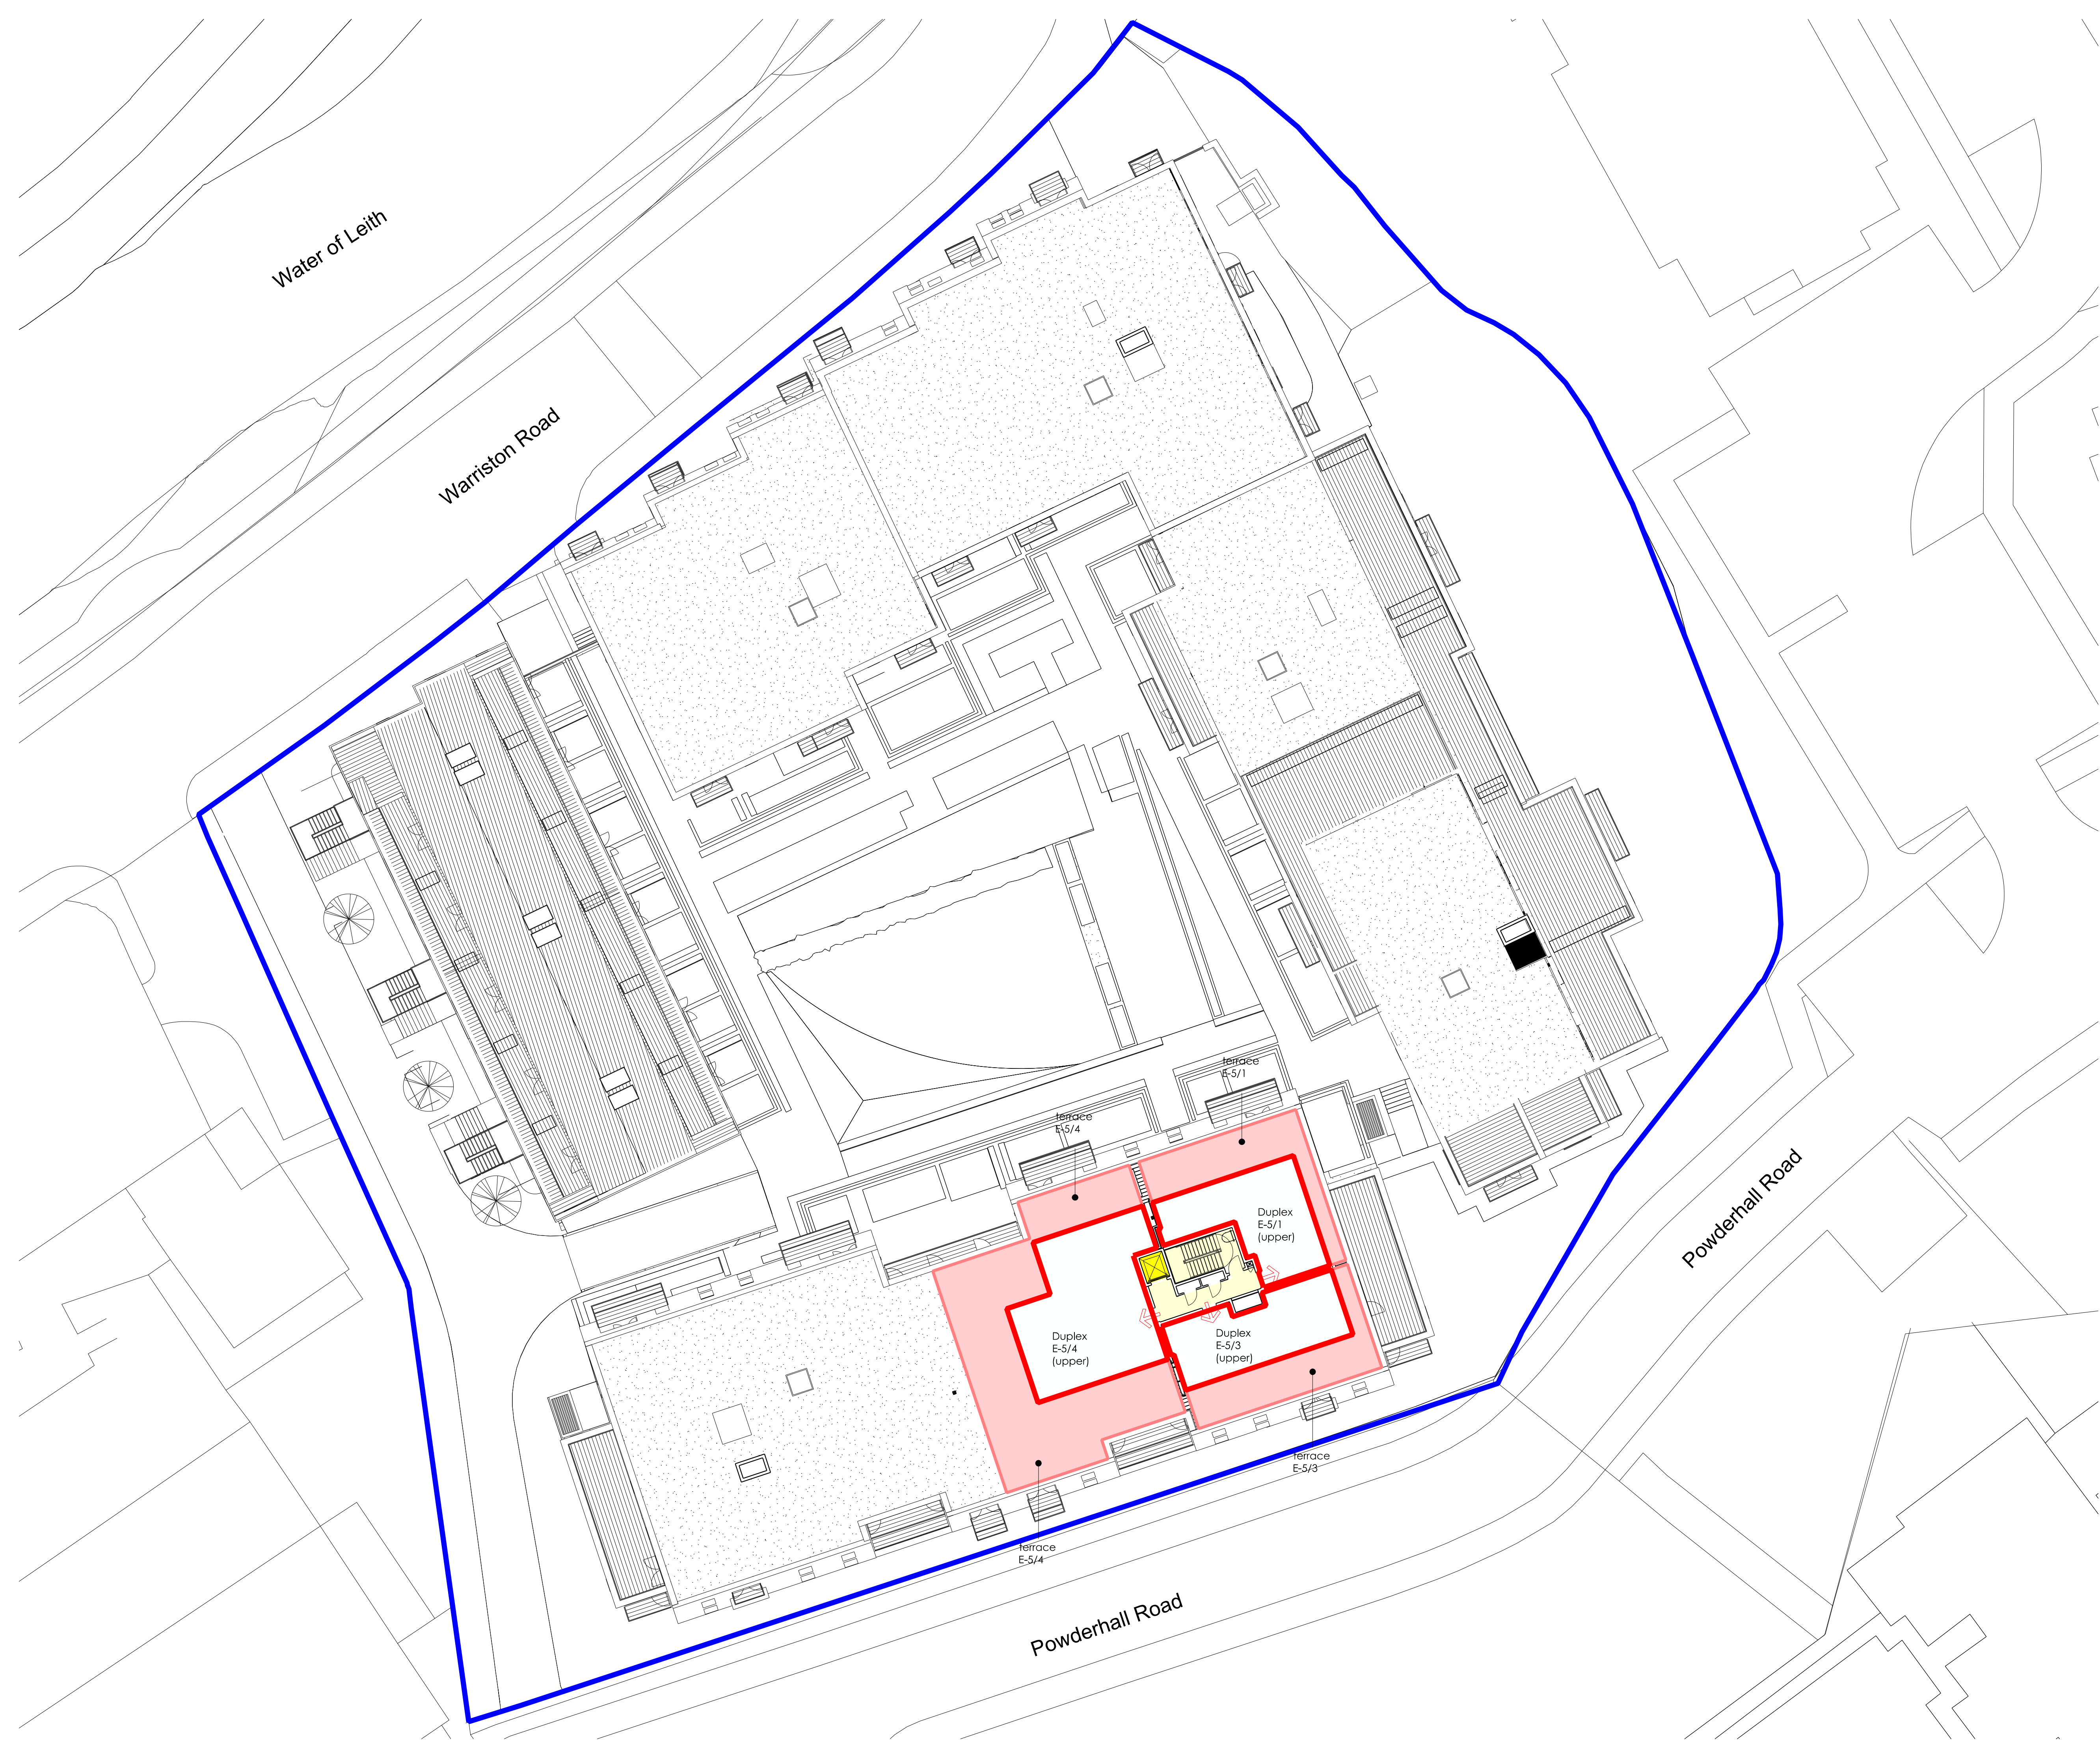

LOCATION PLAN 1:10,000

- KEY
- Site Boundary
  - Individual plot boundary
  - Individual plot- balcony / terrace / garden boundary
  - Common access stairs
  - Access lift
  - Plantroom zone
  - Car parking space
  - Car parking space (accessible)
  - Motorcycle parking zone
  - Refuse and recycling zone
  - Bicycle store zone
  - Entrance door

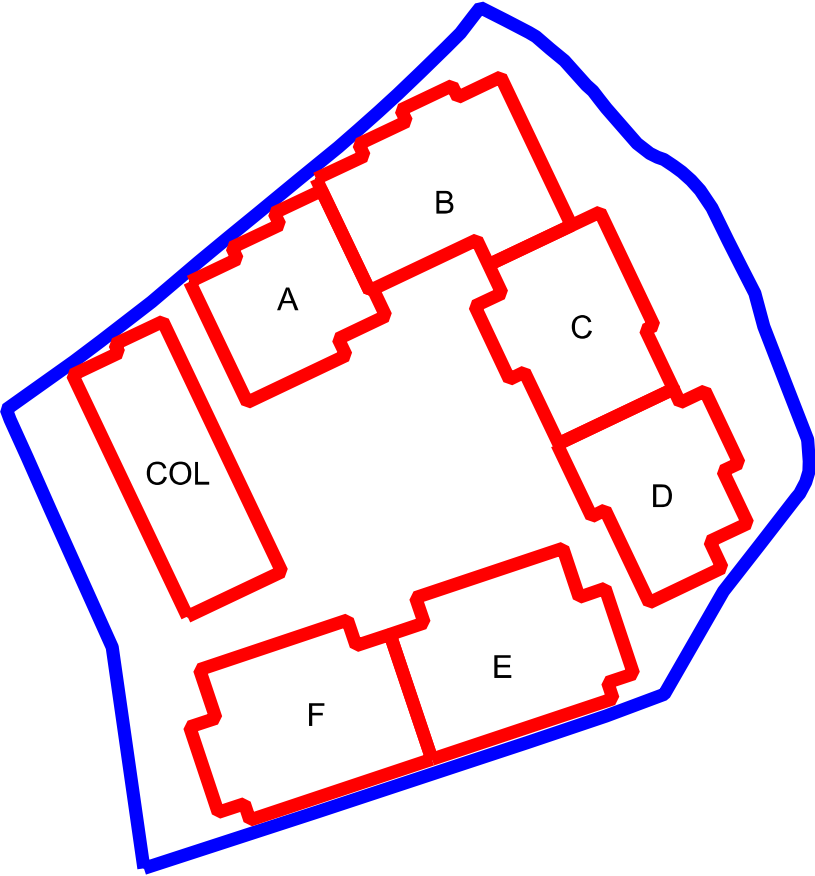

**P + H**  
PATIENCE and HIGHMORE Architects  
QUADRANT  
17 BERNARD STREET  
EDINBURGH  
EH6 6PW  
TEL 0131 555 0644  
E-MAIL: mail @ patienceandhighmore.com

JOB TITLE:  
CANONMILLS GARDENS  
WARRISTON ROAD  
EDINBURGH

DRAWING TITLE:  
SIXTH FLOOR PLAN

STATUS:  
**CONVEYANCING PLAN**

SCALE: 1:200@A1 DATE: MAR'19  
DRG No: 1320-CGWR-PH-1812- L[DP]008  
DRAWN: NN REV. No: --