


The contractor is cautioned to check all dimensions, levels and relevant site conditions before any construction takes place.
DO NOT SCALE FROM THIS DRAWING.


SECOND FLOOR PLAN

1:200 @ A1
0 2m 10m
Scale Bar @ 1:200

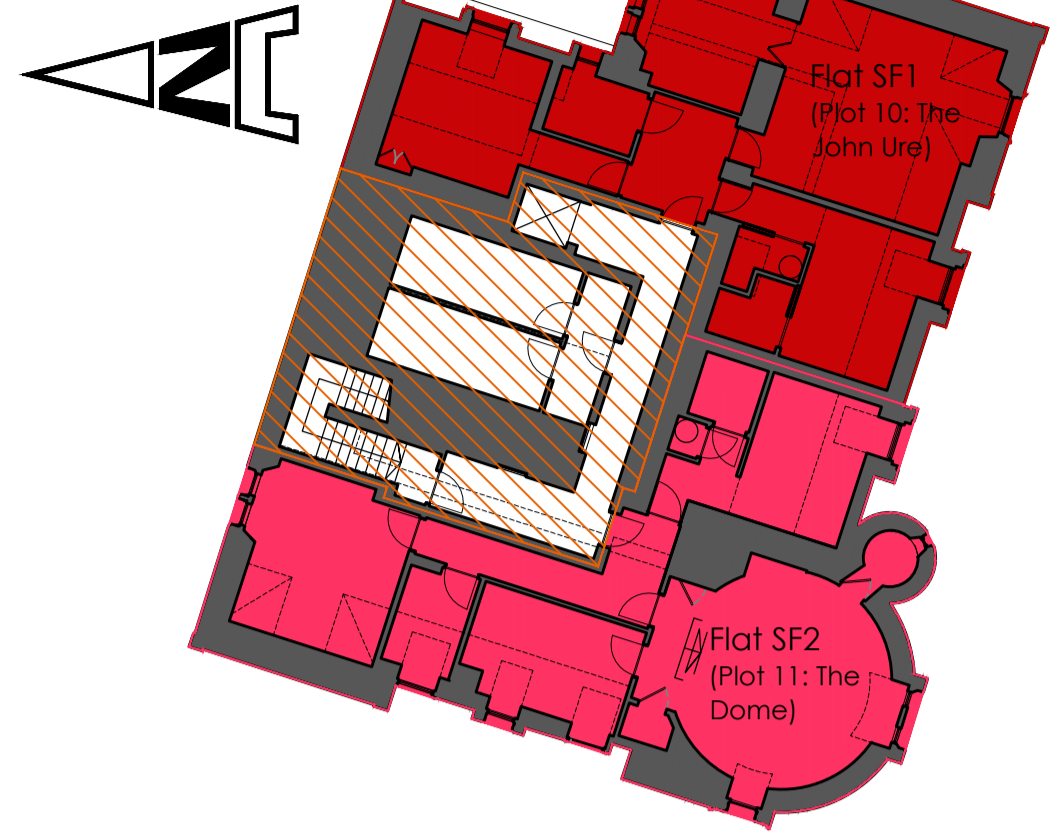


FIRST FLOOR PLAN

1:200 @ A1
0 2m 10m
Scale Bar @ 1:200

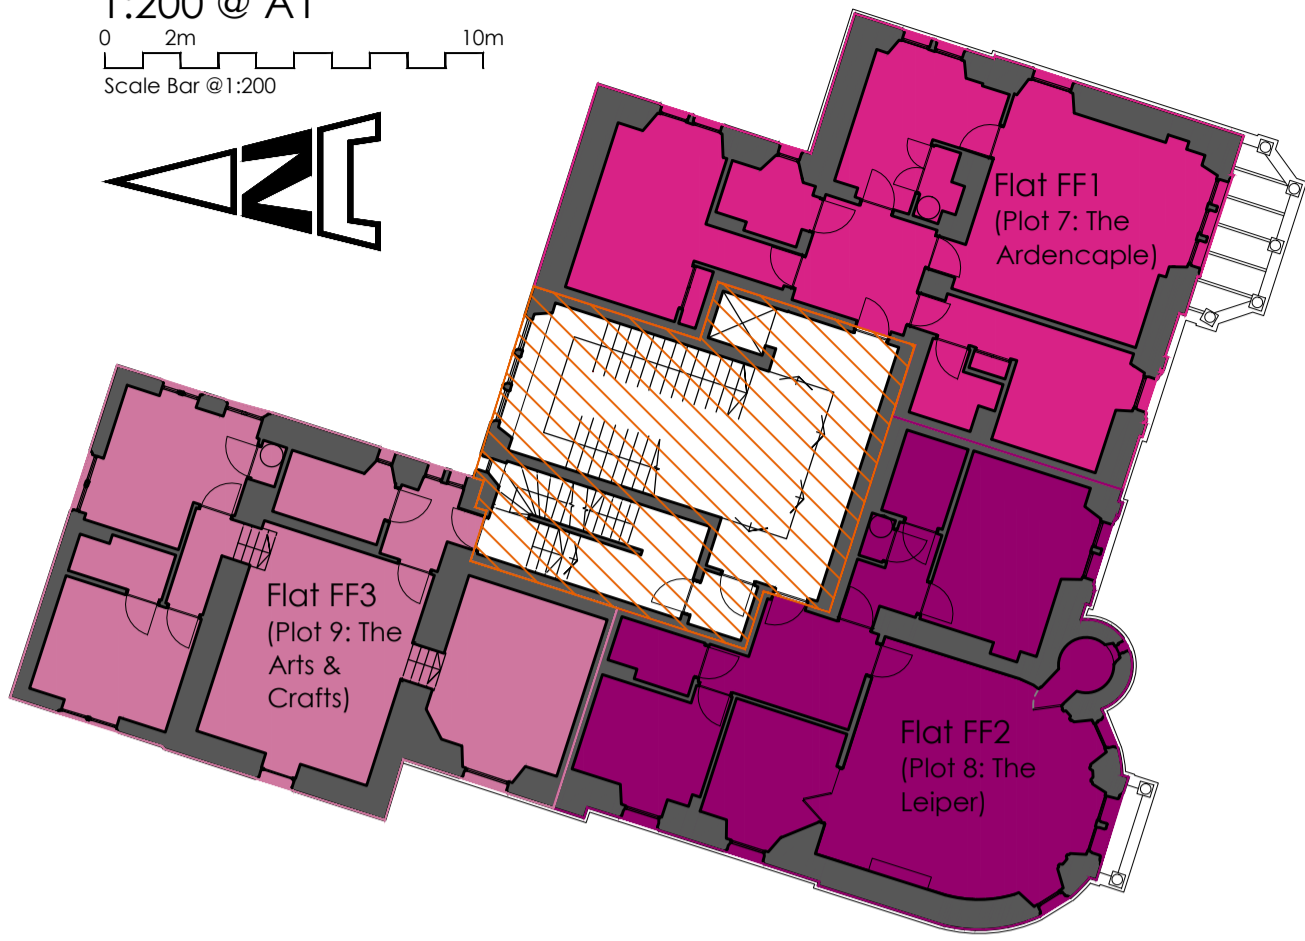

BASEMENT LEVEL PLAN

1:200 @ A1
0 2m 10m
Scale Bar @ 1:200

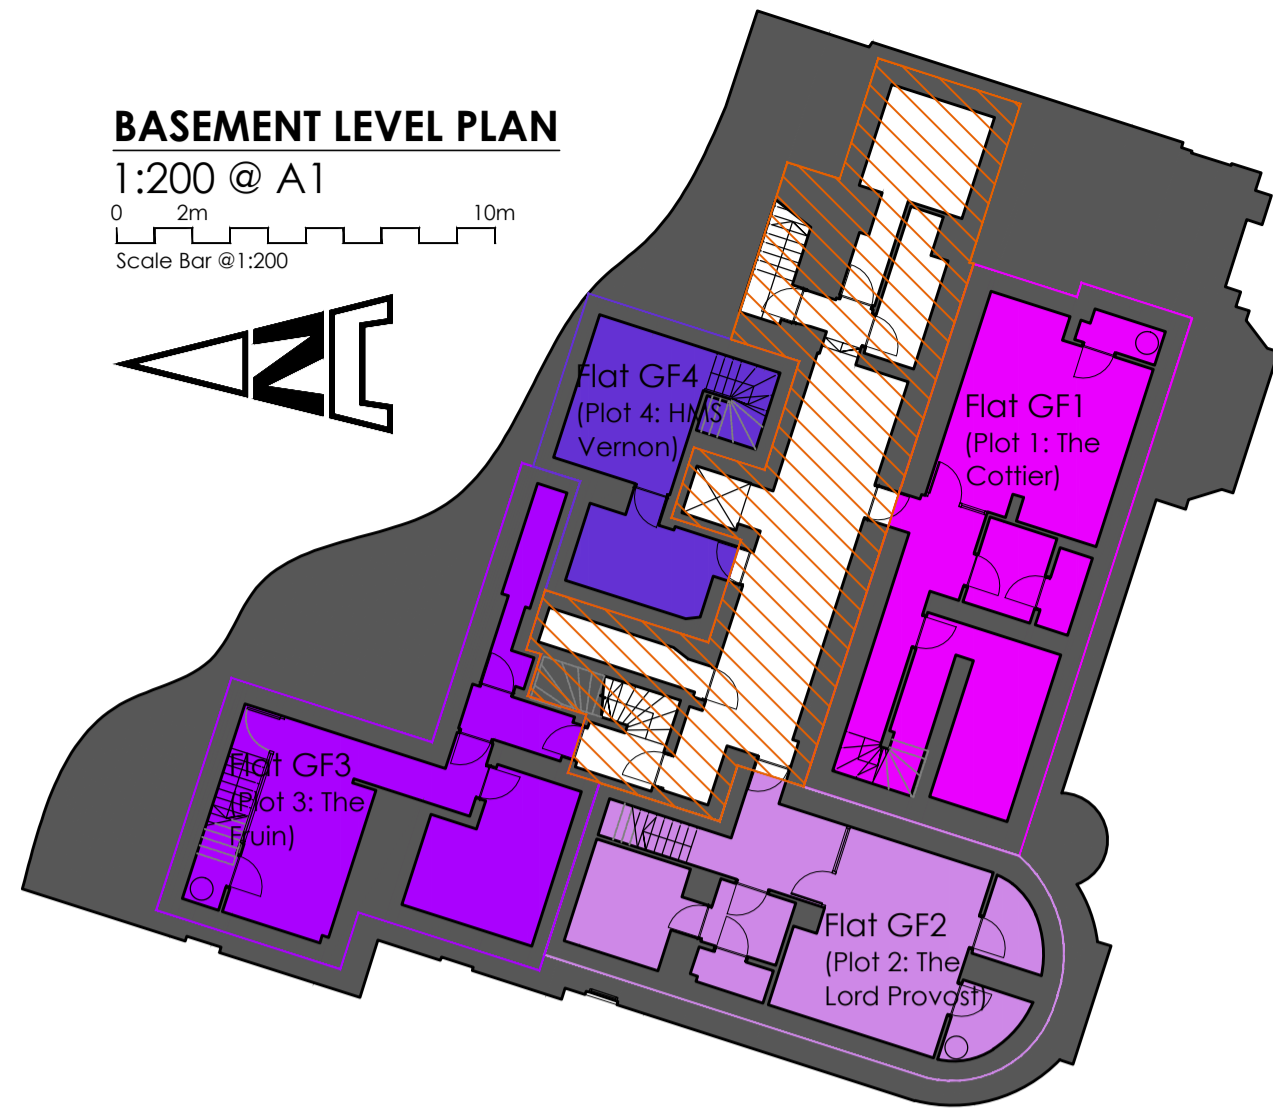

SITE PLAN

1:200 @ A1
0 2m 10m
Scale Bar @ 1:200



KEY

RED	Flat SF1 (Plot 10)	RED	Flat SF1 Allocated Parking
CORAL	Flat SF2 (Plot 11)	CORAL	Flat SF2 Allocated Parking
FUCHSIA	Flat FF1 (Plot 7)	FUCHSIA	Flat FF1 Allocated Parking
DARK MAGENTA	Flat FF2 (Plot 8)	DARK MAGENTA	Flat FF2 Allocated Parking
SALMON	Flat FF3 (Plot 9)	SALMON	Flat FF3 Allocated Parking
ORCHID	Flat GF1 (Plot 1)	ORCHID	Flat GF1 Allocated Parking
PLUM	Flat GF2 (Plot 2)	PLUM	Flat GF2 Allocated Parking
DARK VIOLET	Flat GF3 (Plot 3)	DARK VIOLET	Flat GF3 Allocated Parking
INDIGO	Flat GF4 (Plot 4)	INDIGO	Flat GF4 Allocated Parking
ROYAL BLUE	Terrace GF5 (Plot 5)	ROYAL BLUE	Terrace GF5 Allocated Parking
SKY BLUE	Terrace GF6 (Plot 6)	SKY BLUE	Terrace GF6 Allocated Parking
TURQUOISE	Mews Property Plot 16	TURQUOISE	Mews Property Allocated Parking
SPRING GREEN	Garden Apartment 1 (Plot 12)	TURQUOISE	Mews Property Garden
FOREST GREEN	Garden Apartment 2 (Plot 13)	SPRING GREEN	Garden Apartment 1 Garden
LAWN GREEN	Garden Apartment 3 (Plot 14)	FOREST GREEN	Garden Apartment 2 Garden
LIME GREEN	Garden Apartment 4 (Plot 15)	LAWN GREEN	Garden Apartment 3 Garden
LIGHT YELLOW	Communal Garden	LIME GREEN	Garden Apartment 4 Garden
BURNT ORANGE	Communal Bin Store/ Drying Area - PERU	PERU	Common Access to Terraces GF5 & GF6 - KHAKI GREEN
PERU	Communal Stairwell & Plant	LIGHT YELLOW	Unallocated Parking Space
PERU	Car Park Perimeter	GREY	Common Access Road and Path

STATUS - Construction

LOCATION PLAN

1:2500 @ A1



The development registered under title DMB9623 and plots 1 to to 16 within have been DPA approved by:

D MacDonald 07/02/2022

David MacDonald (DPA Officer)

F	Hatches updated	01.12.21
E	Plot numbers added	01.12.21
D	Car Park Perimeter note added	18.09.21
C	Garden ownership boundaries updated	15.09.21
B	Updated as per discussions with BTD	14.09.21
A	Colour names added	23.04.21

gd lodge architects

crown house 152 west regent street glasgow G2 2RQ
www.gdlodge.co.uk projects@gdlodge.co.uk
0141 332 6804

CLIENT
Panacea Property

PROJECT
Cairndhu House
Helensburgh

DRAWING
Title Plan

SCALE 1:200@A1 **DATE** Apr '21 **DRAWN BY** LM **CHECKED BY** CDA

JOB NO. 2772 **DRAWING NO.** 211 **REVISION** F