



The Development registered under Title ANG39665 and plots 1, 3 to 10 & 12 to 14 within have been DPA approved by:



D.McIntyre - 15th November 2022

Danielle McIntyre (DPA Officer)

Site Location Plan | 1:1250

0 20 40 60 80 100

SCALE 1:1250 (A1) LENGTHS SHOWN IN METRES

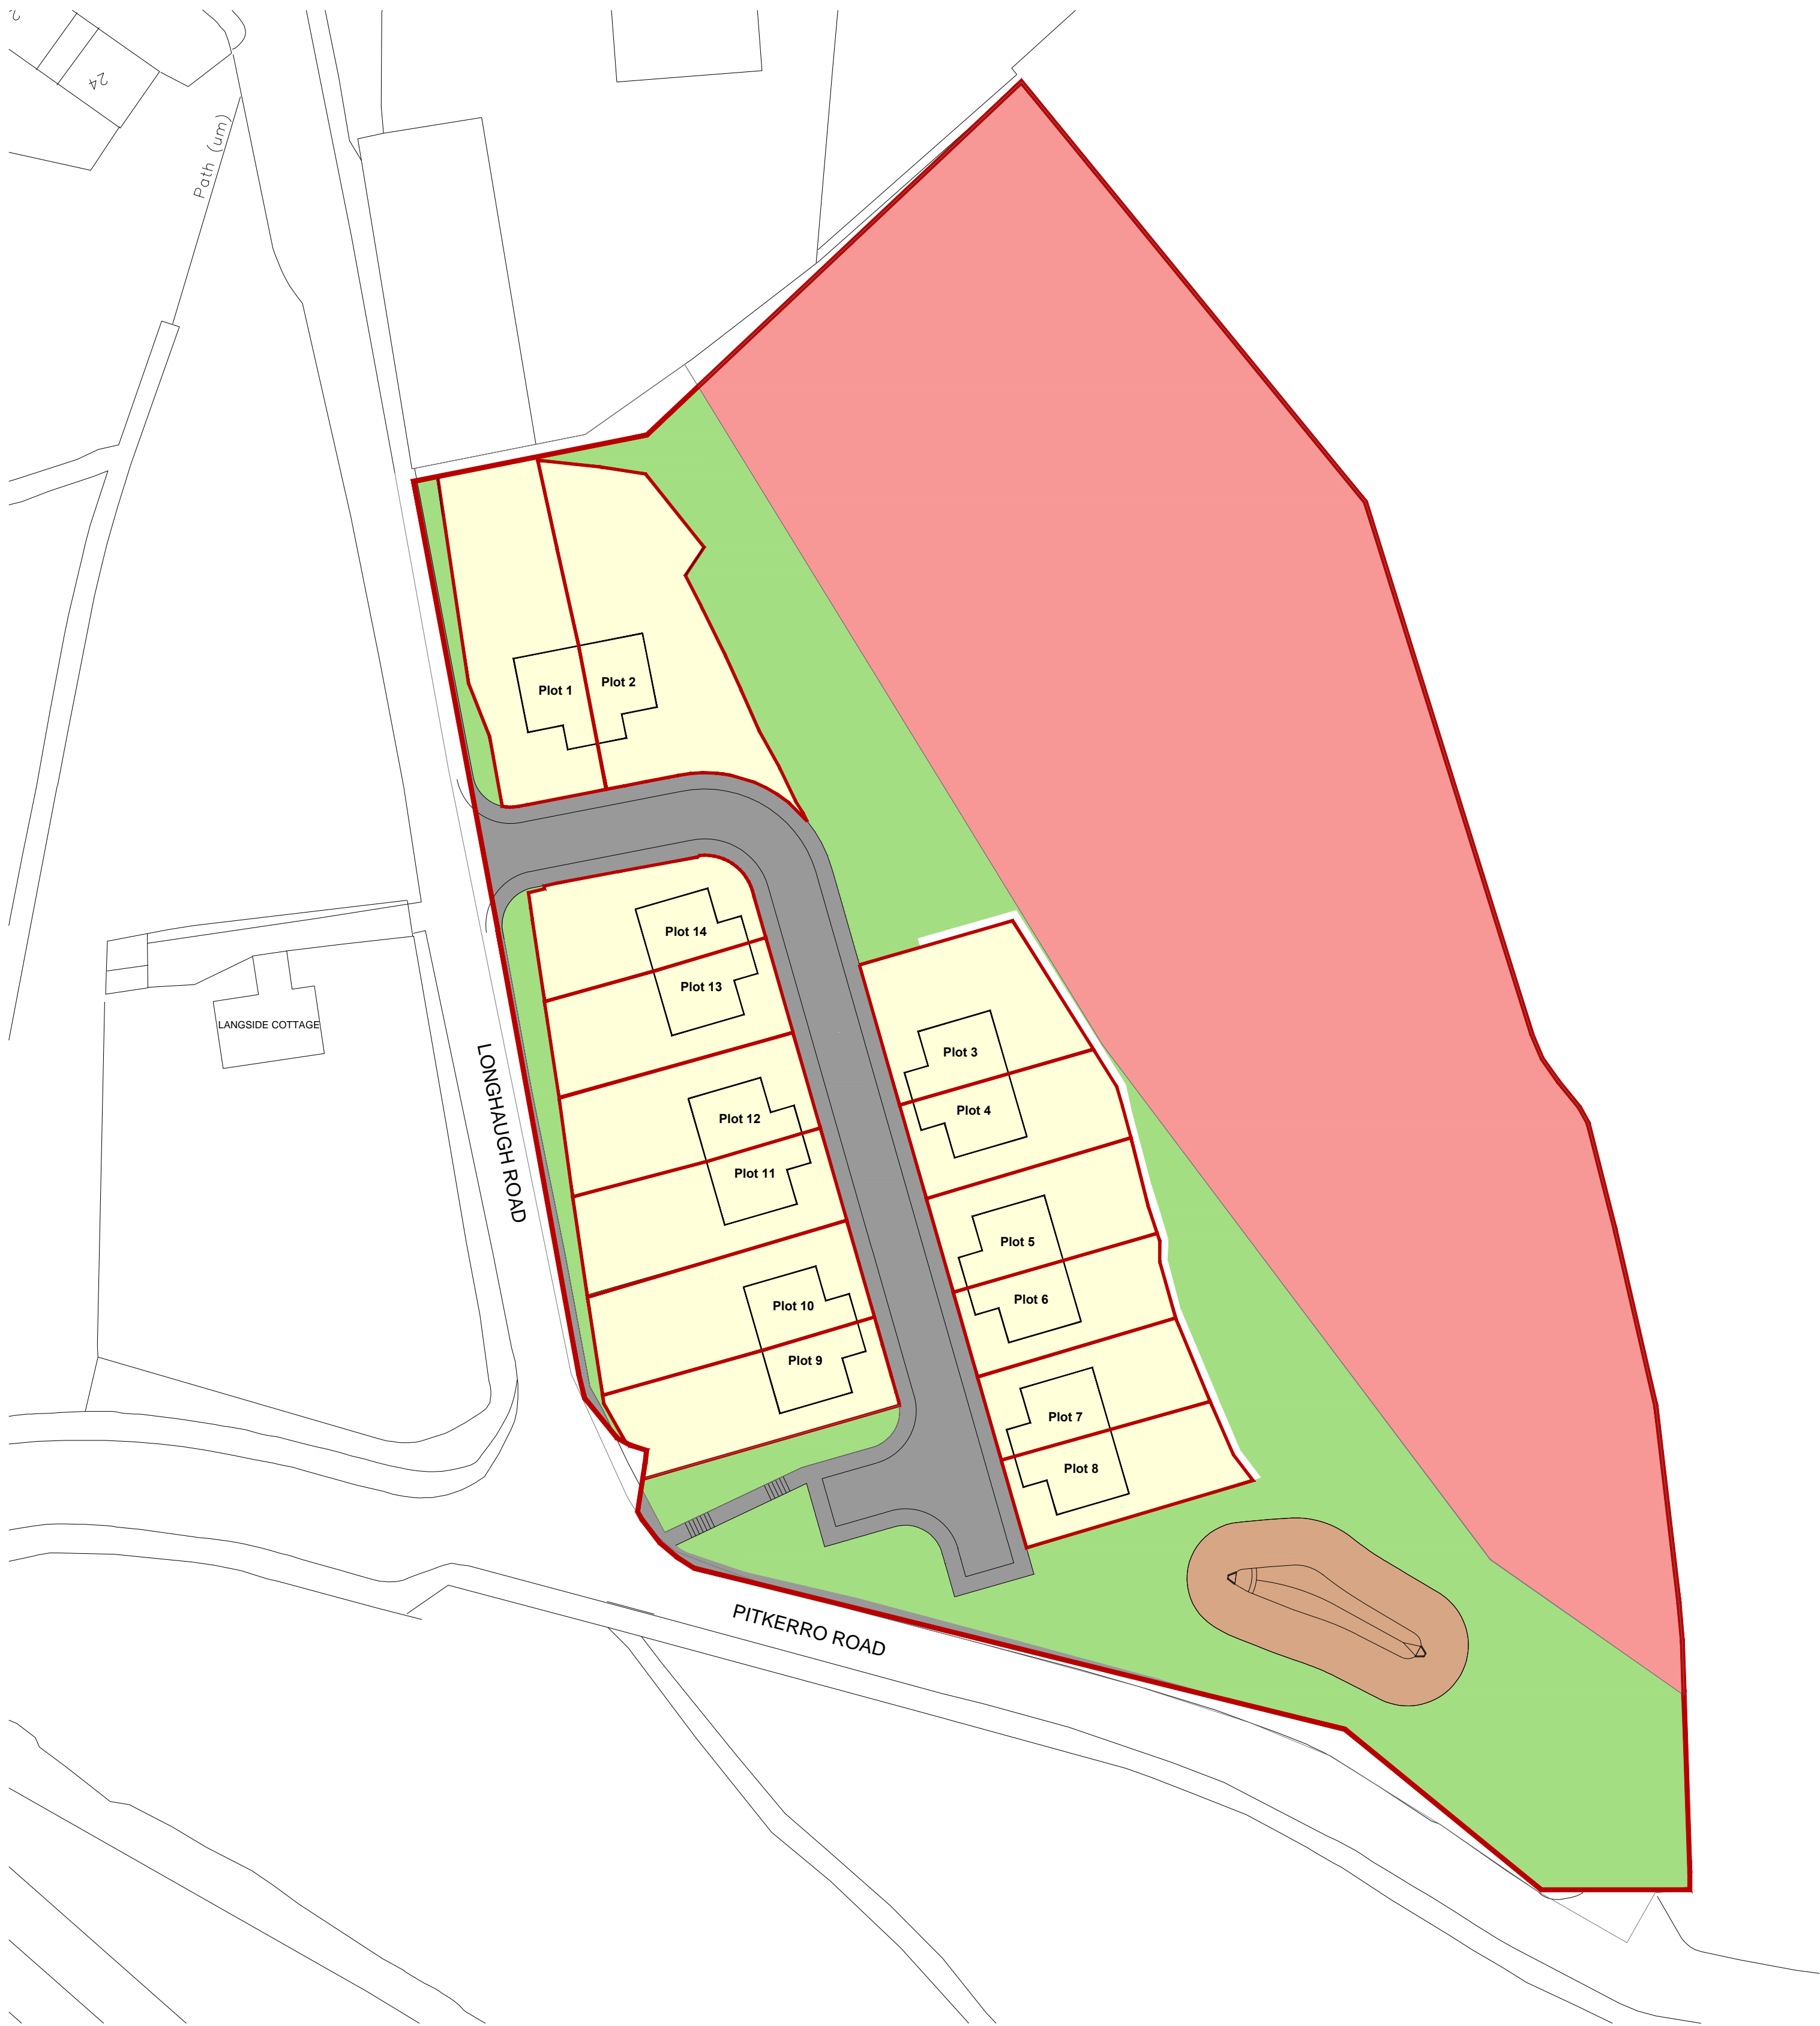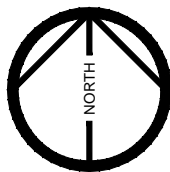


Revisions :

- A BS 09.11.2021
Updated and hatches added following comments.
- B BS 07.02.2022
Updated and hatches added following comments.
- C BS 03.10.2022
Updated following as built survey.
- D BS 20.10.2022
Final Issue

Site Plan | 1:500

0 10 20 30 40

SCALE 1:500 (A1) LENGTHS SHOWN IN METRES

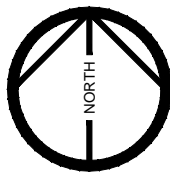

Project Residential Development		 JON FRULLANI ARCHITECT	
Client Longhaugh Developments Ltd			
Address Plot 1-14 Land East of Longhaugh Road, Dundee		Drawing Title Deed of Conditions	
		Issue Status Legal	Drawing No. 6107_723
Designer BS	Date 04.08.2021	Scale As Noted (A1)	Revision D
t: 01382 224828 m: 07808 726306 e: jon@jfrarchitect.co.uk w: jfrarchitect.co.uk f: facebook.com/jfrarchitect a: unit 5, district 10, greenmarket, dundee, dd1 4qb this drawing is protected by copyright. it may not be reproduced in any form or by any means for any purpose, without gaining prior written permission from jon frullani architect ltd			