


North

Plan 2

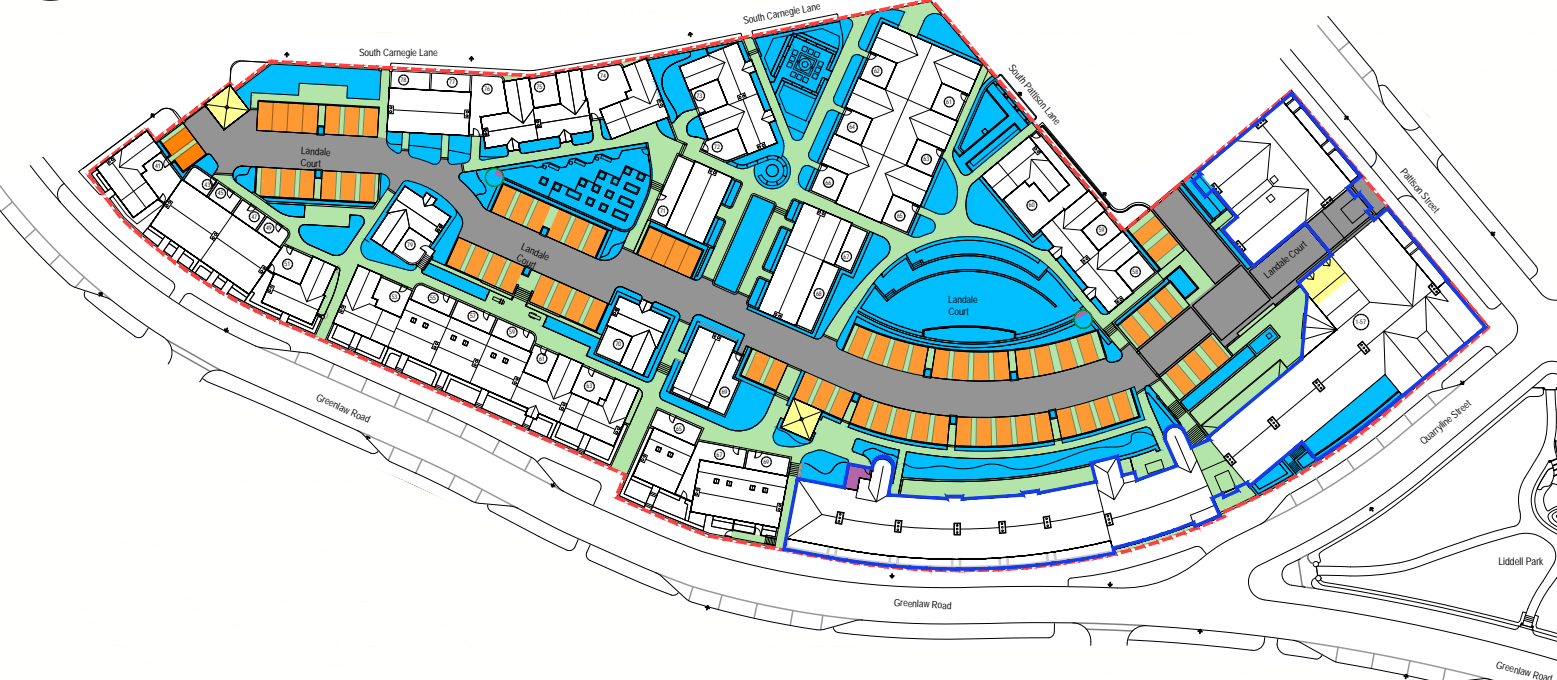

The development registered under title KNC27381 including house plots 2 to 38 and flat plots 1-01 to 1-57 within have been DPA approved by:

S Pardue - 23rd July 2018

Stuart Pardue (DPA Officer)

Plan : scale 1:1250



Legend

Shared Ownership Road

Shared Ownership Footpath

Non-Allocated Parking

Communal Landscaping Areas

External Buildings

Bin Stores

Site Boundary

Apartment Block Boundary




DRAFT - Rev B

Project Retirement Village, Landale Court Chapelton, Aberdeenshire for Liberty Retirement Living			Michael Gilmour Associates 22 Rubislaw Terrace Aberdeen AB10 1XE office@michaeltgilmourassociates.co.uk telephone 01224 643117 facsimile 01224 639719		
Drawing Missive Plan Overall Site Plan			Date Dec 17	Scales as noted	
			Project Nr. 1297	Drawing Nr. M02	
Drawn	Checked	Approved	Revision		

North

Plan 5

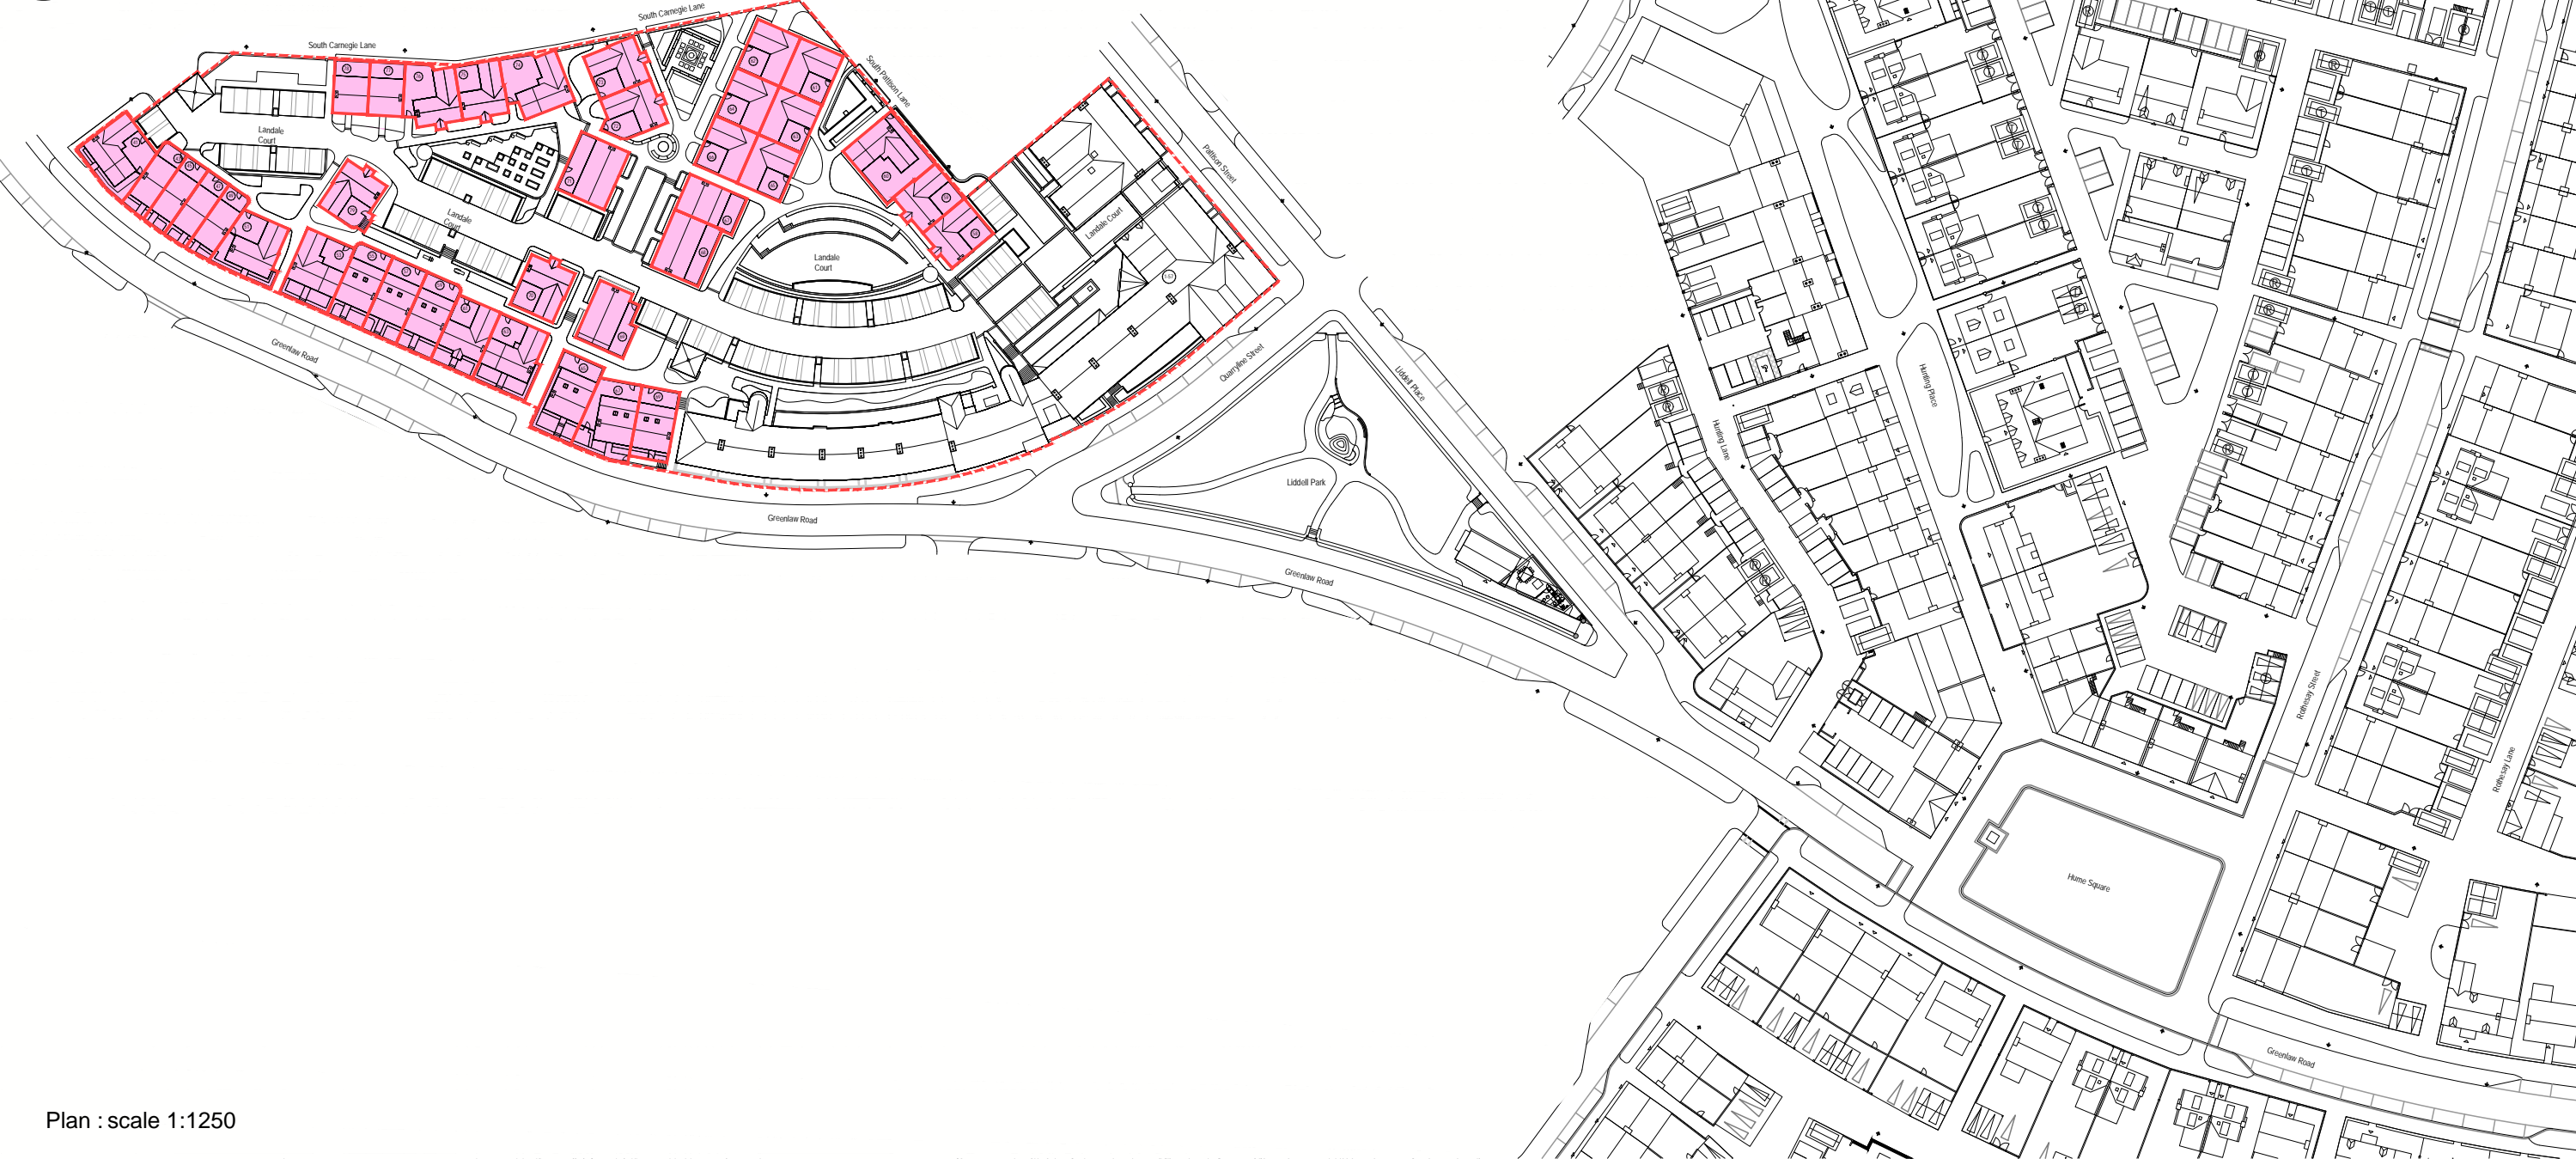

Plan : scale 1:1250



Legend


- Site Boundary
- House Boundaries
- Individual House Plots for sale

DRAFT - Rev C

<div>Project</div> <div>Retirement Village, Landale Court Chapelton, Aberdeenshire for Liberty Retirement Living</div>			<div>Michael Gilmour Associates</div> <div>22 Rubislaw Terrace Aberdeen AB10 1XE office@michaalgilmourassociates.co.uk</div> <div>telephone 01224 643117 facsimile 01224 639719</div>							
<div>Drawing</div> <div>Missive Plan Plot Location Plan</div>			Date		Mar 18		Scales		as noted	
			Project Nr.		1297		Drawing Nr.		M03	
Drawn	Checked	Approved	Revision							

North

Plan 4a

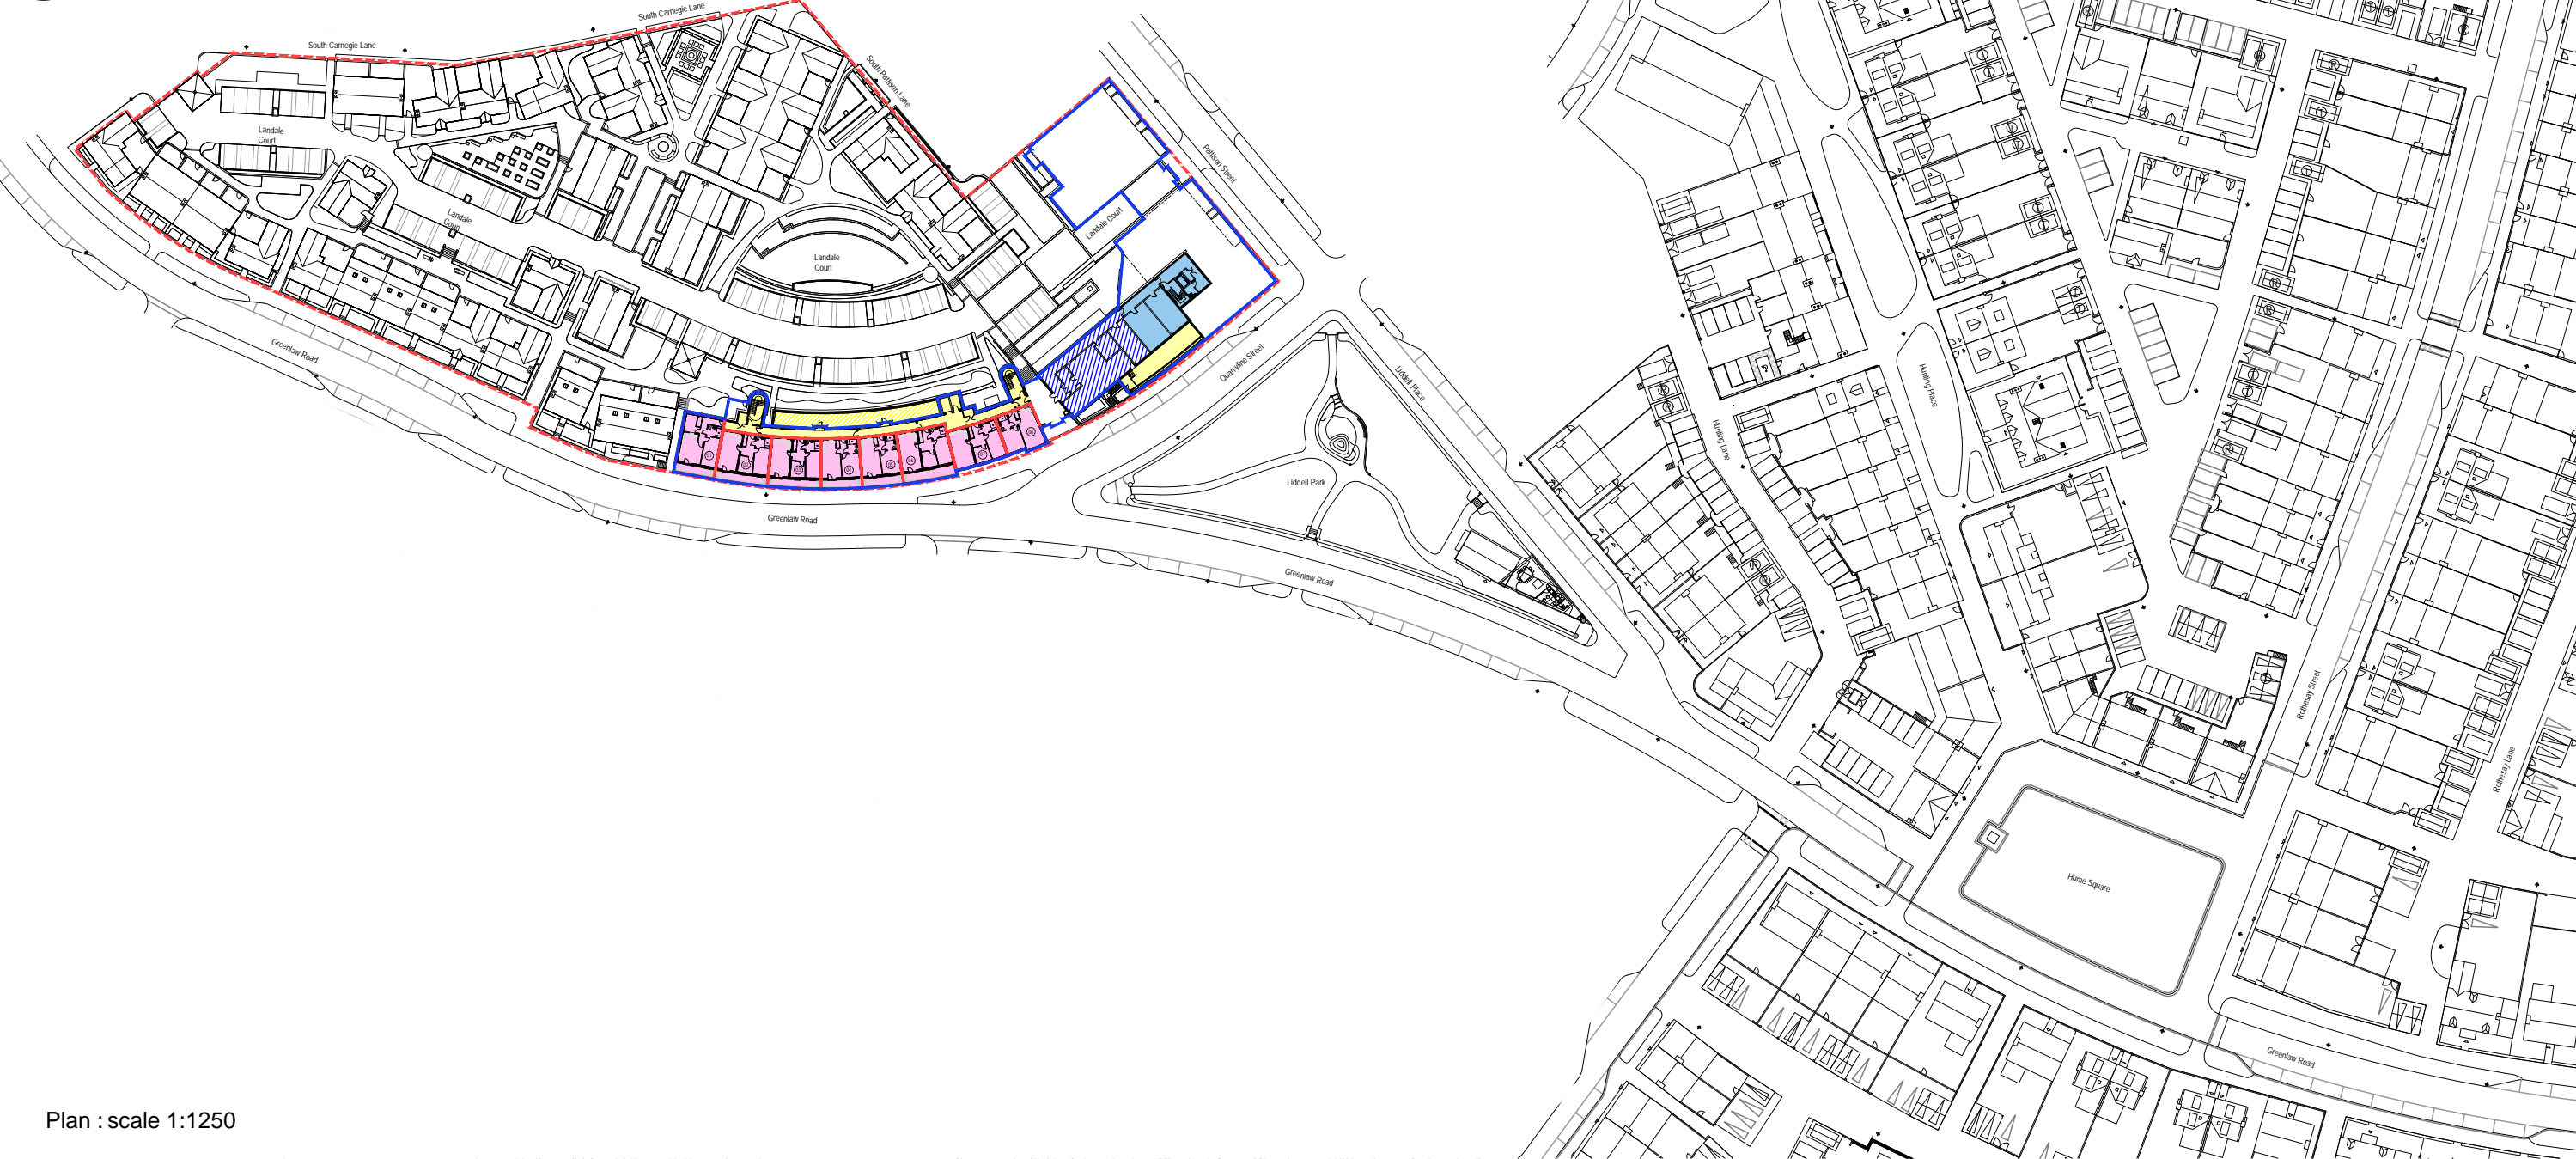

Plan : scale 1:1250



Legend


	All Apartment Owners		Individual Apartment Boundary
	All Apartment Owners - External		Apartment Block Boundary
	All Owners		Individual Apartments (8No)
	All Owners Service Area		
	Site Boundary		

DRAFT Rev C


Project Retirement Village, Landale Court Chapelton, Aberdeenshire for Liberty Retirement Living			Michael Gilmour Associates 22 Rubislaw Terrace Aberdeen AB10 1XE office@michaeltgilmourassociates.co.uk		
Drawing Missive Plan Apartment Lower Ground Floor			Date	Dec 17	Scales as noted
Drawn			Project Nr.	1297	Drawing Nr. M11
Checked			Revision		
Approved					



Plan 4b

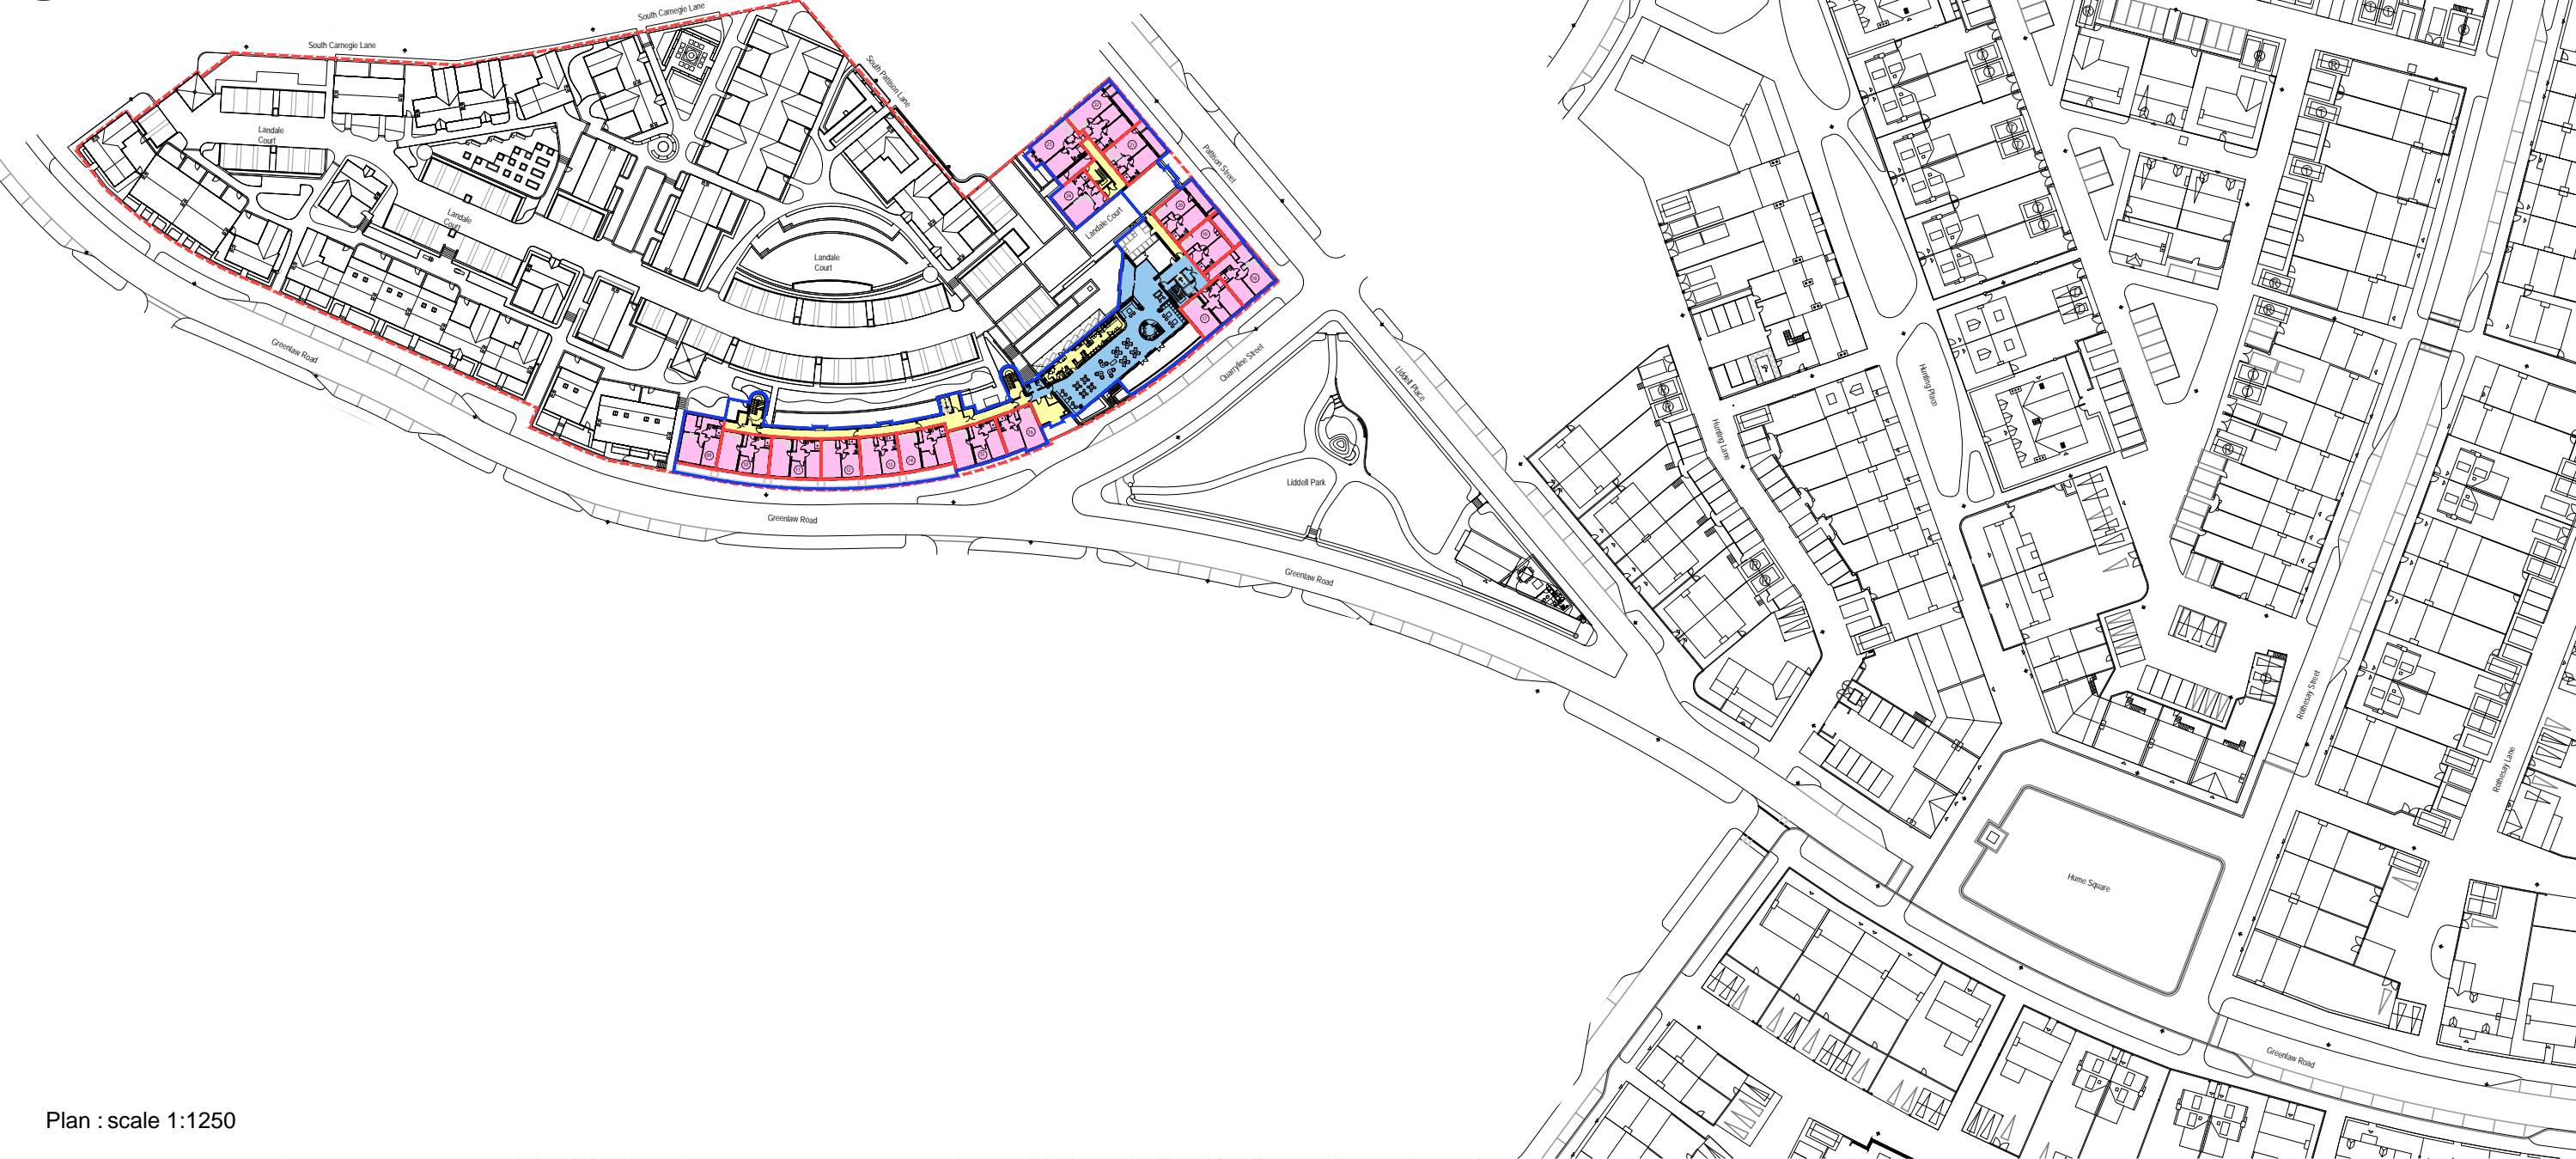

Plan : scale 1:1250

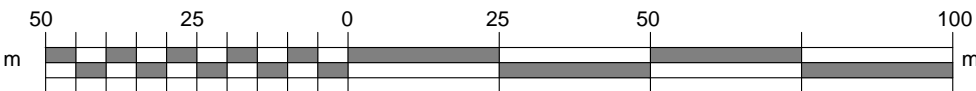

Legend

All Apartment Owners

All Owners

Site Boundary

Individual Apartment Boundary

Apartment Block Boundary


Individual Apartments (16No)

DRAFT Rev C


Project Retirement Village, Landale Court Chapelton, Aberdeenshire for Liberty Retirement Living		Michael Gilmour Associates 22 Rubislaw Terrace Aberdeen AB10 1XE office@michaeltgilmourassociates.co.uk	
Drawing Missive Plan Apartment Ground Floor		Date Dec 17	Scales as noted
Drawn		Project Nr. 1297	Drawing Nr. M12
Checked		Revision	
Approved			

North

Plan 4c

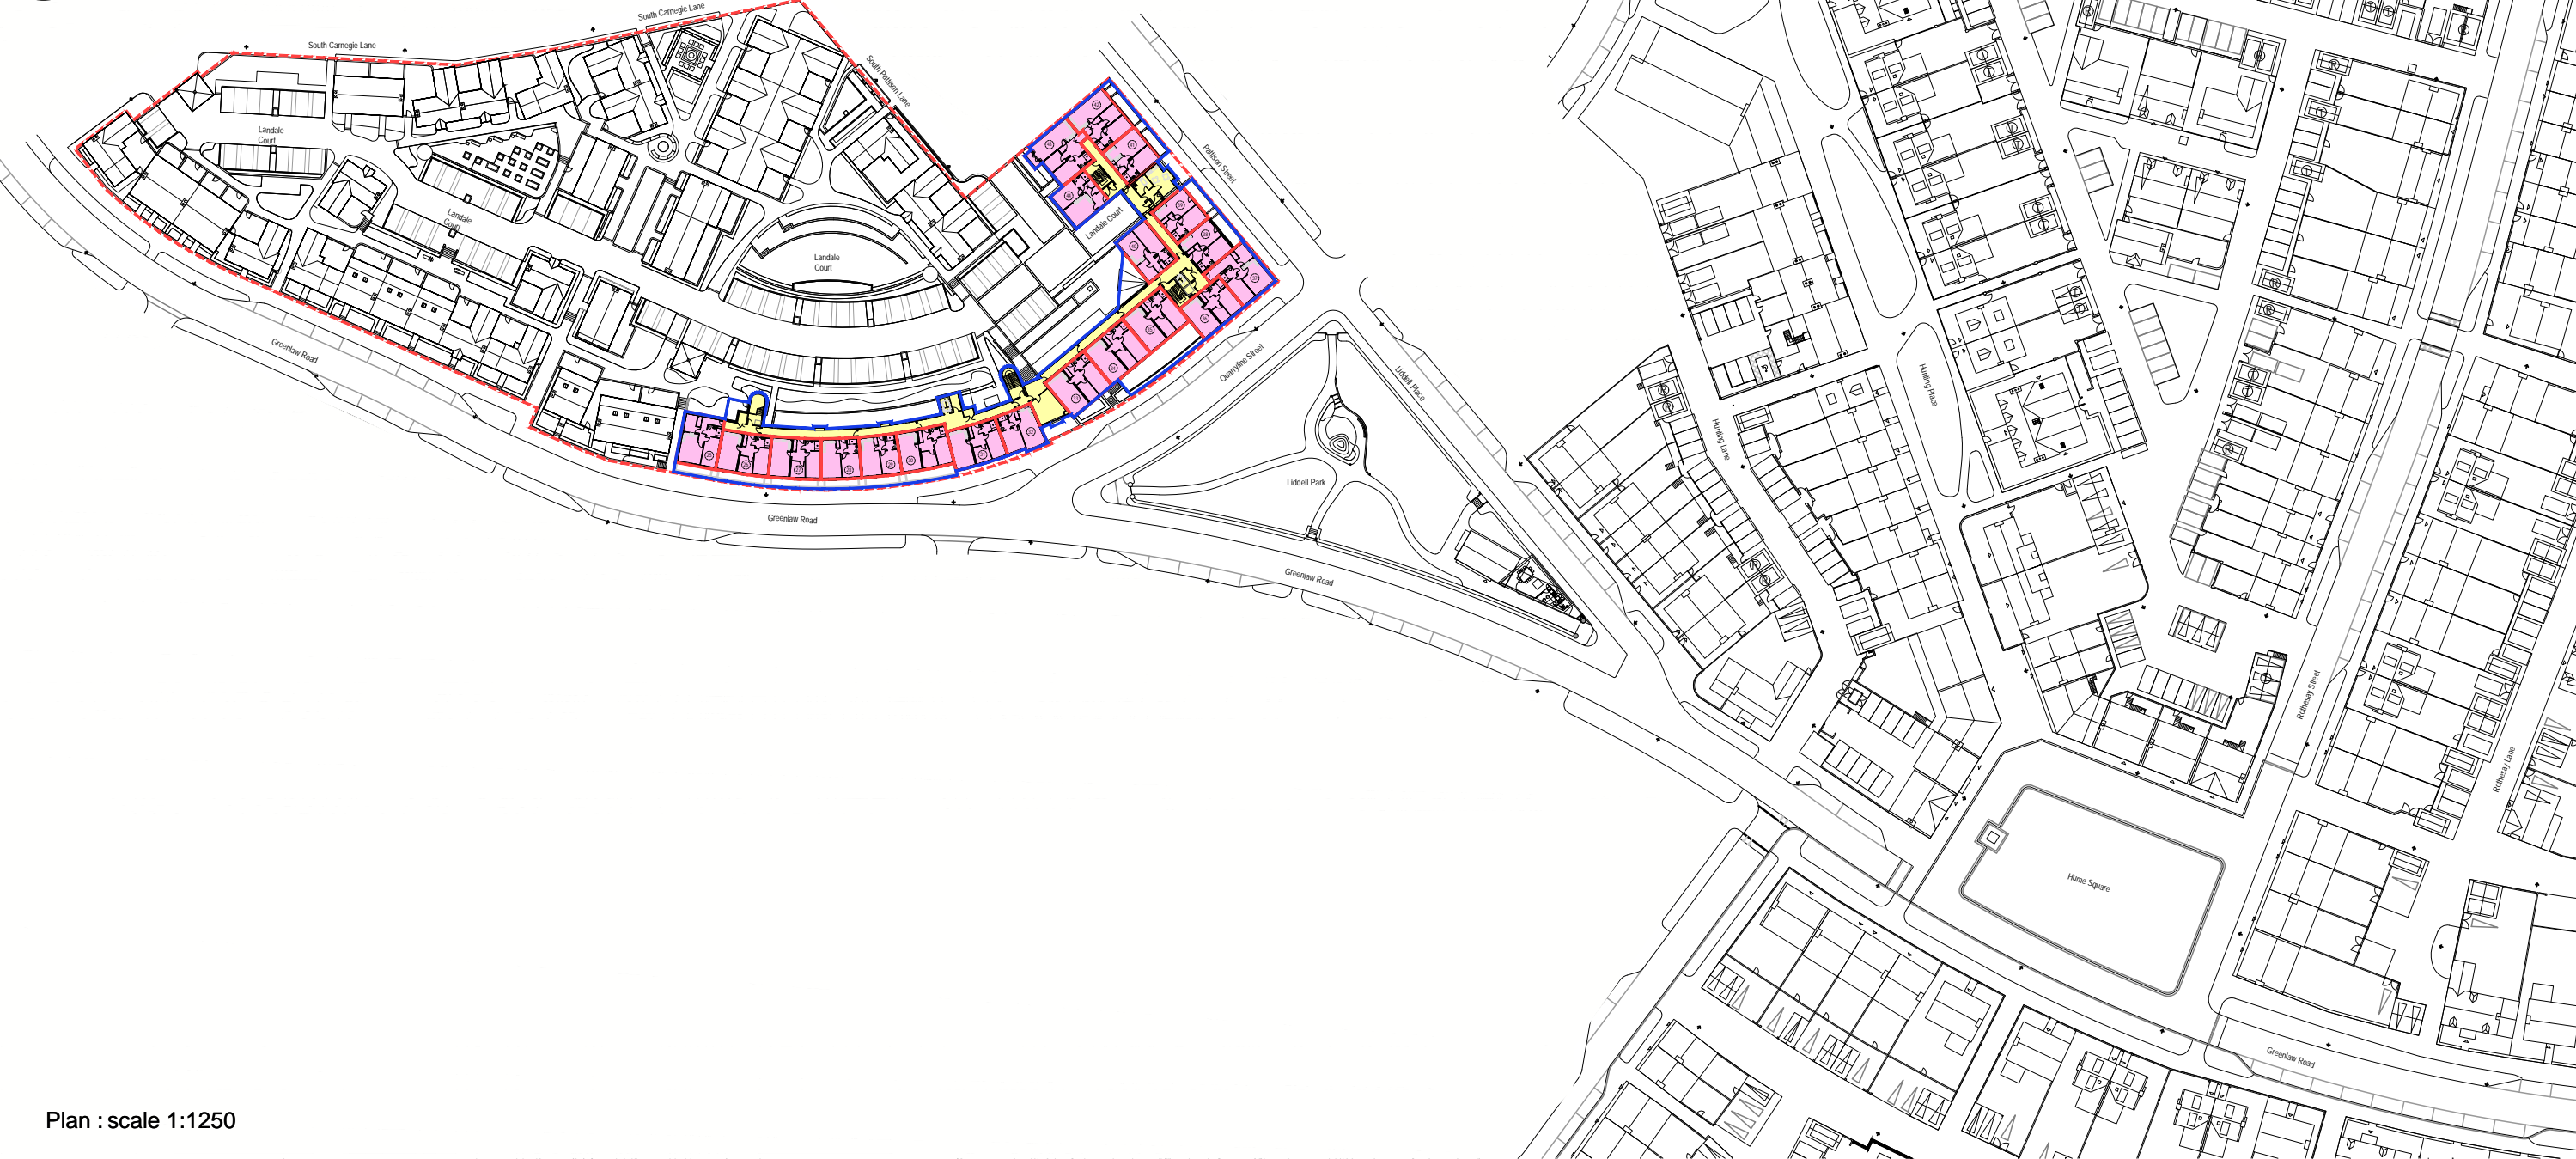

Plan : scale 1:1250

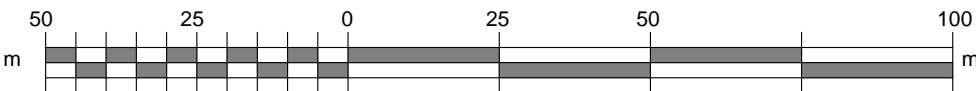


- Legend**
- All Apartment Owners
 - All Owners
 - Site Boundary
 - Individual Apartment Boundary
 - Apartment Block Boundary
 - Individual Apartments (20No)

DRAFT Rev C


Project Retirement Village, Landale Court Chapelton, Aberdeenshire for Liberty Retirement Living		Michael Gilmour Associates 22 Rubislaw Terrace Aberdeen AB10 1XE office@michaeltgilmourassociates.co.uk	
Drawing Missive Plan Apartment First Floor		Date Dec 17	Scales as noted
Drawn		Project Nr. 1297	Drawing Nr. M13
Checked		Revision	
Approved			



Plan 4d

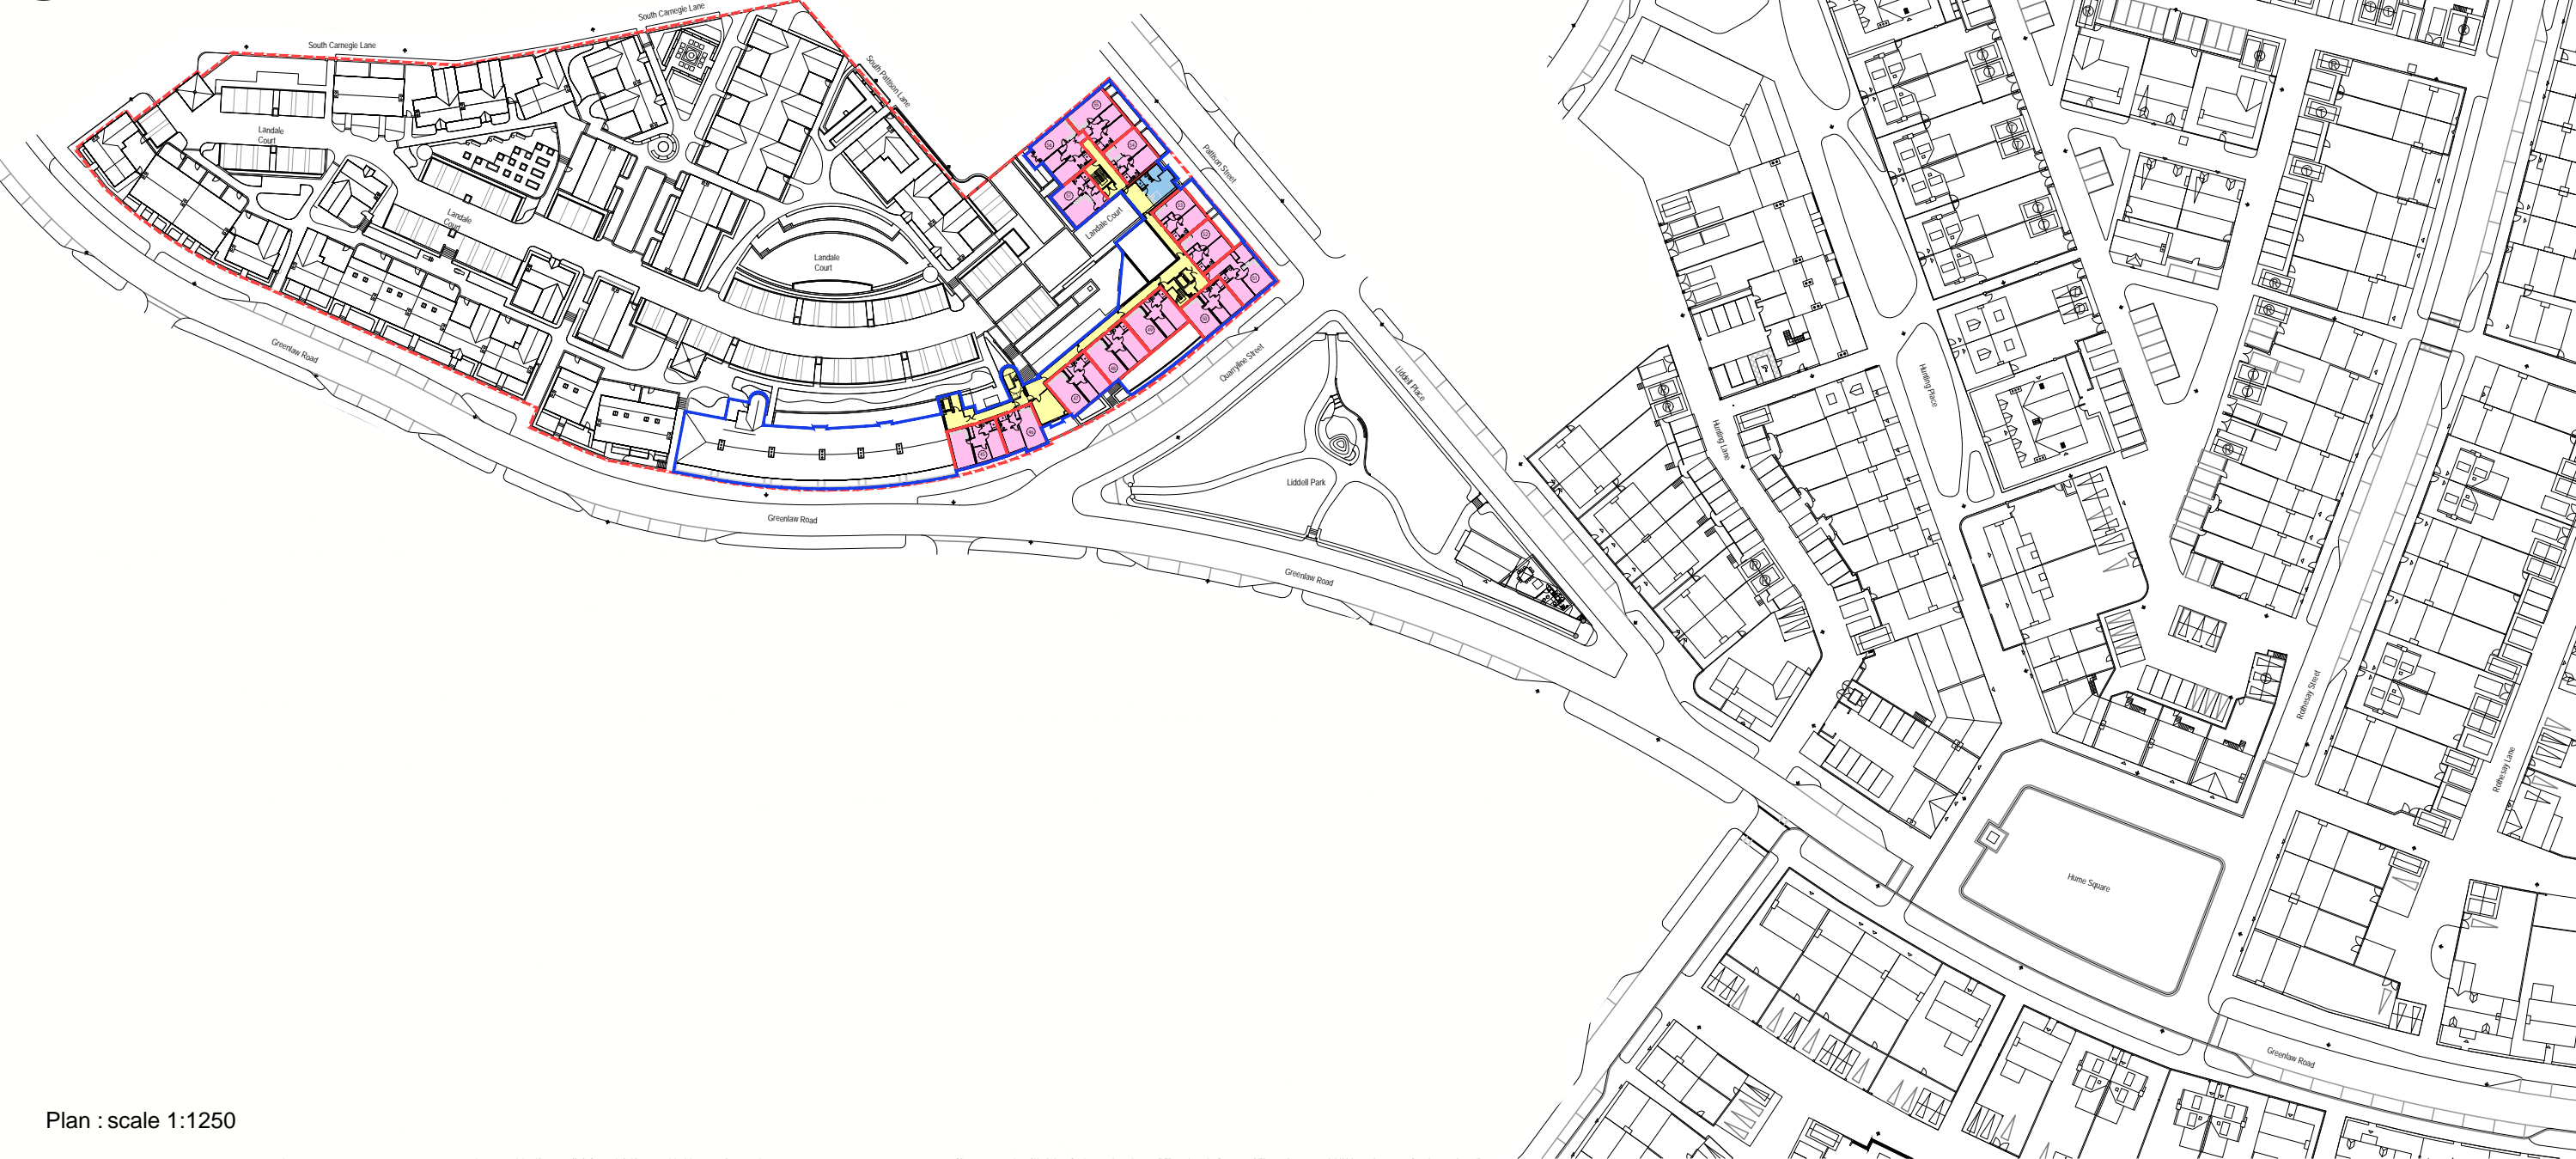

Plan : scale 1:1250

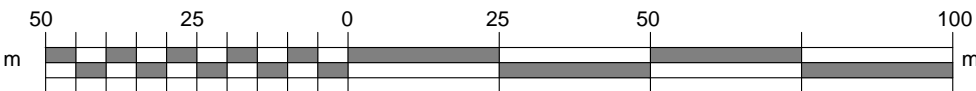

Legend

All Apartment Owners

All Owners

Site Boundary

Individual Apartment Boundary

Apartment Block Boundary

Individual Apartments (13No)

DRAFT Rev C

Project Retirement Village, Landale Court Chapelton, Aberdeenshire for Liberty Retirement Living			Michael Gilmour Associates 22 Rubislaw Terrace Aberdeen AB10 1XE office@michaeltgilmourassociates.co.uk		
Drawing Missive Plan Apartment Second Floor			Date	Dec 17	Scales as noted
Drawn			Project Nr.	1297	Drawing Nr. M14
Checked			Revision		
Approved					