



LEGEND:


Plot Boundaries

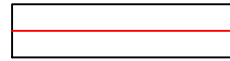

Service Strip

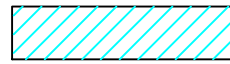


Shared Access to Private Parking for Plots 215-217 and 226-227

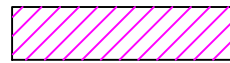

Scotia Homes Limited
 Balmacassie, Ellon,
 Aberdeenshire,
 AB41 8QR
 Tel: 01358 722441
 Fax: 01358 723499
 Email: info@scotia-homes.co.uk
 www.scotia-homes.co.uk

Project Title:	Dubford, Bridge of Don, Aberdeen		
Project Number:	1513		
Issued For:	LAND REGISTRY		
Drawing Title:	Development Plan Approval Site Plan - Phase 3 Block 2		
Drawn By:	J.W.	Drawing No:	
Date:	21.03.2017	Rev:	
Scale:	1:500 at A3		

Disclaimer: Do not scale from this drawing. All contractors must work only to figured dimensions shown all of which are to be checked on site. Copyright of this drawing subsists with Scotia Homes Ltd.

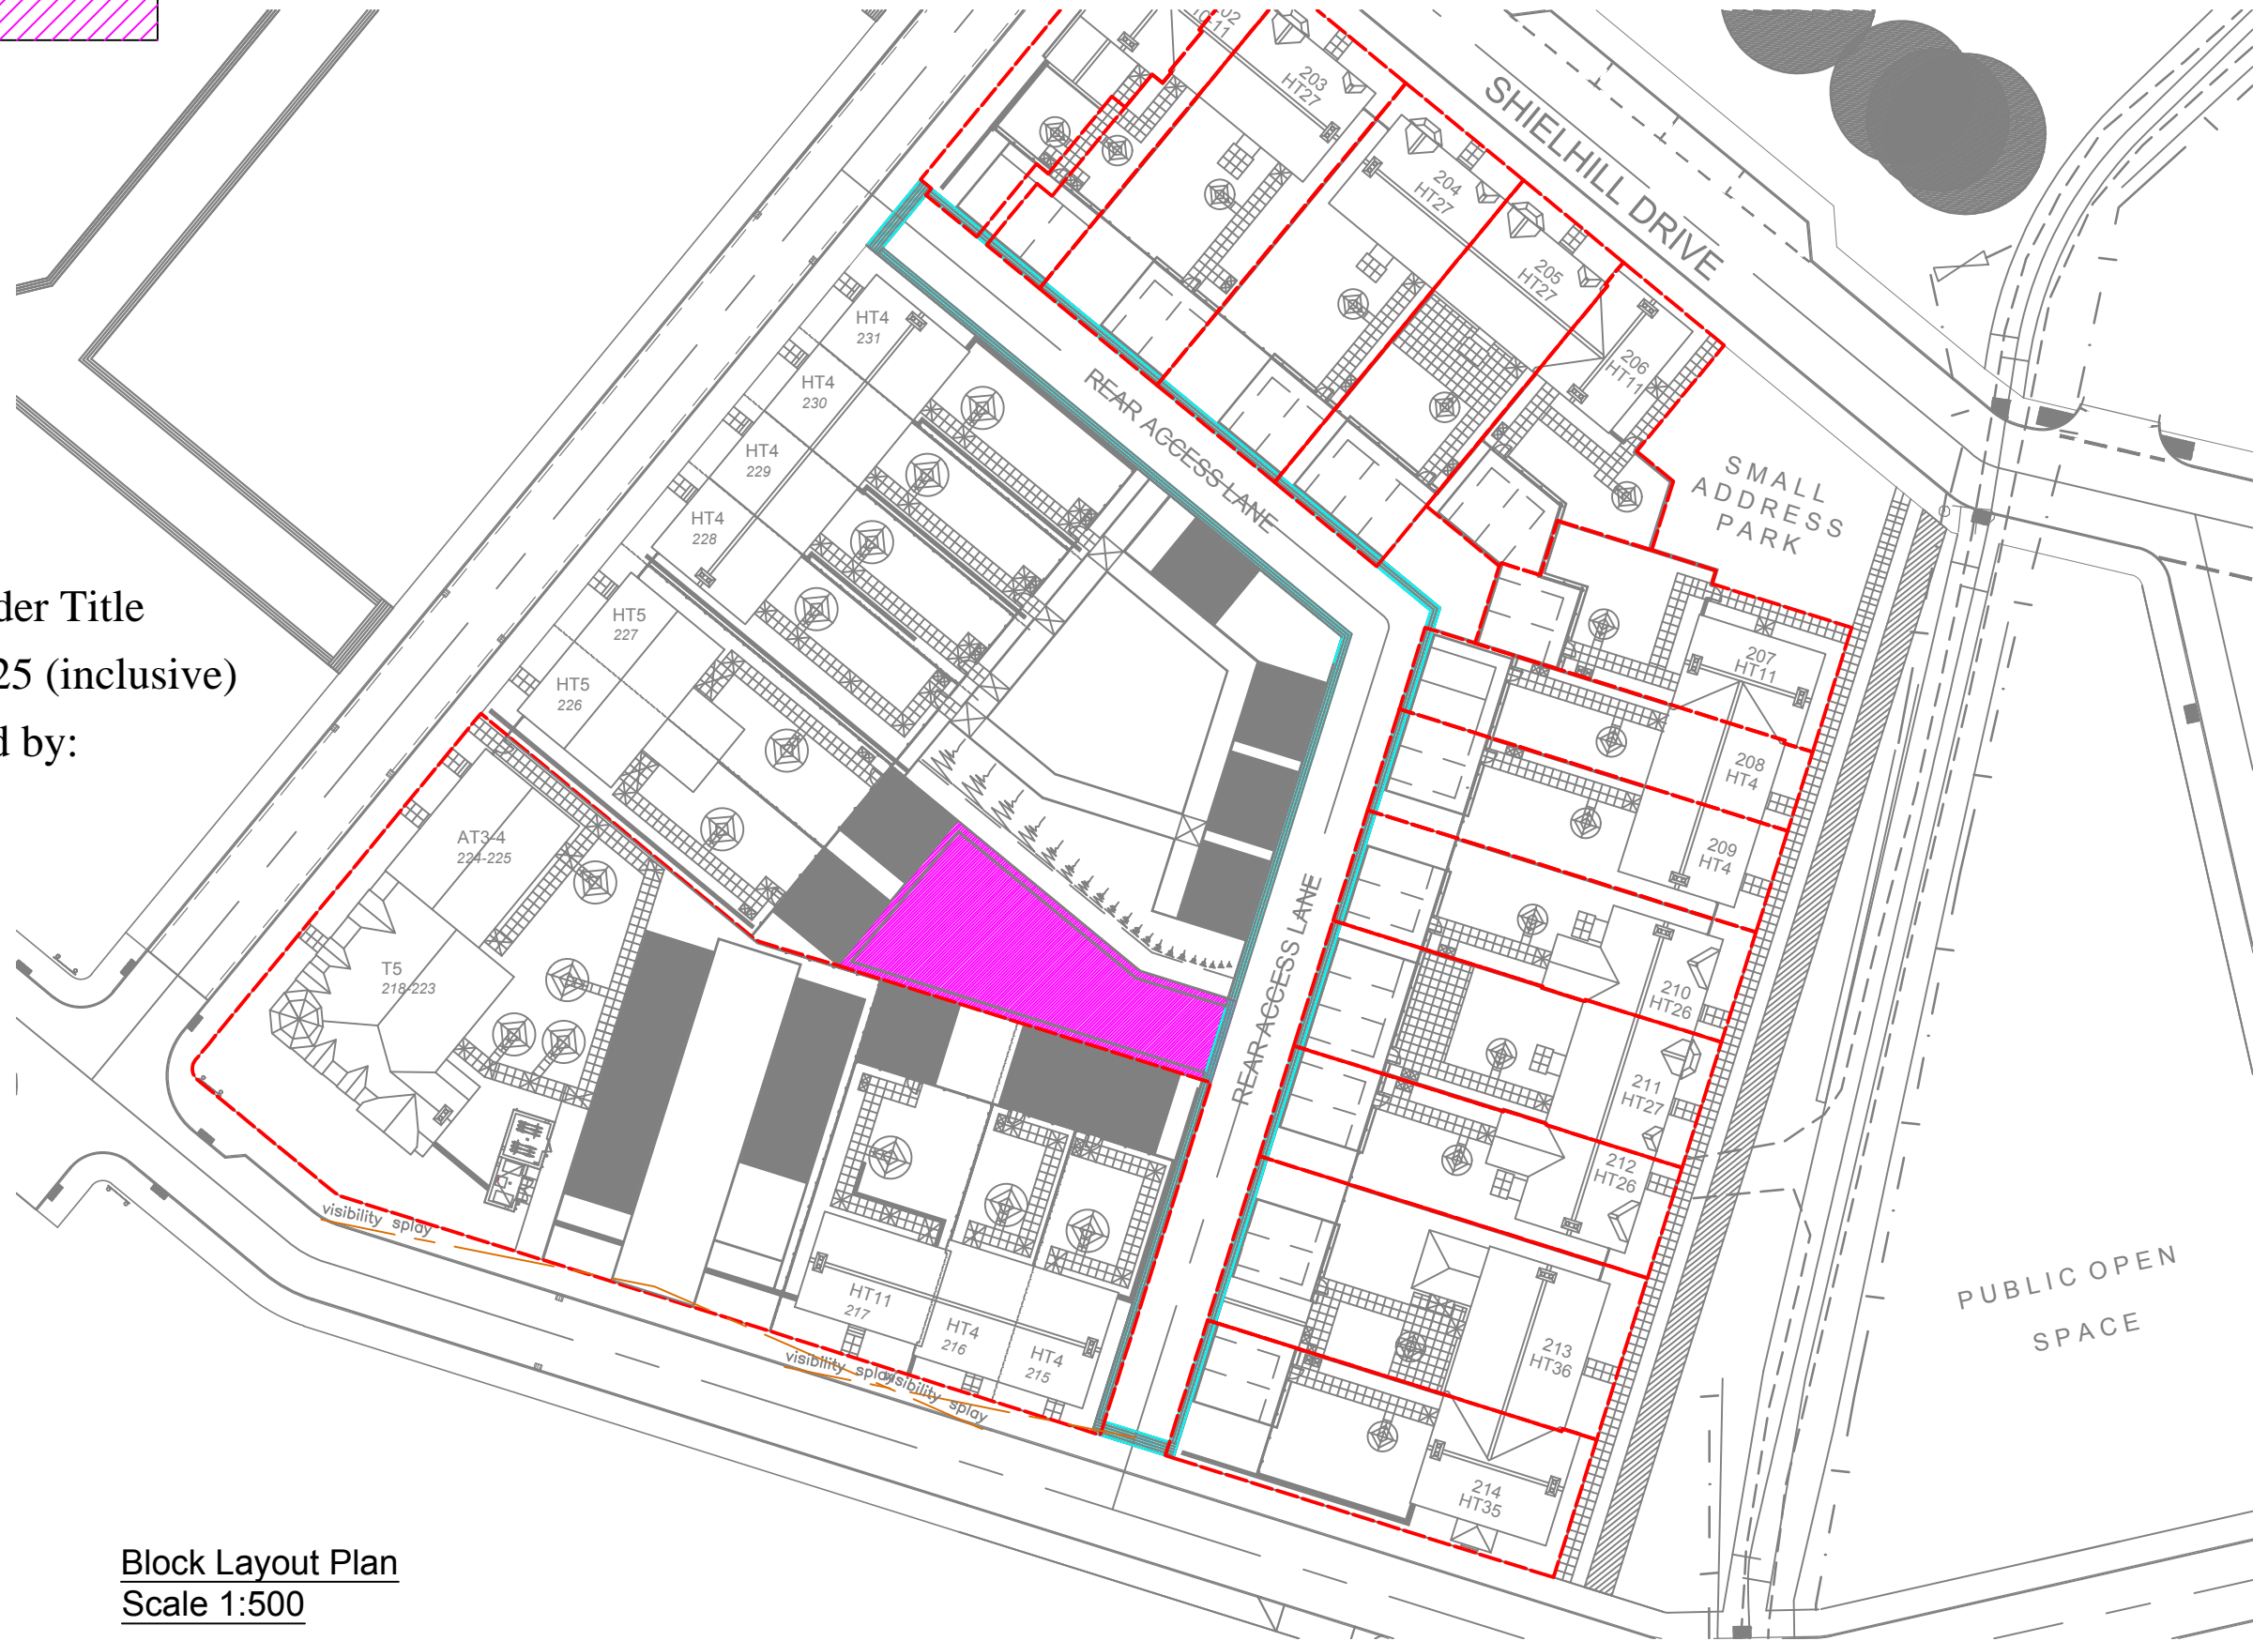

The Development registered under Title
 ABN110974 and Plots 215 to 225 (inclusive)
 within have been DPA approved by:

I MacLaren - 28th March 2017

Iain MacLaren (DPA Officer)

Block Layout Plan
 Scale 1:500